


Gainsborough House
Flat 10 Frogna Rise,
London, NW3 6PZ



Ordnance Survey, (c) Crown Copyright 2016. All rights reserved. Licence number 100022432

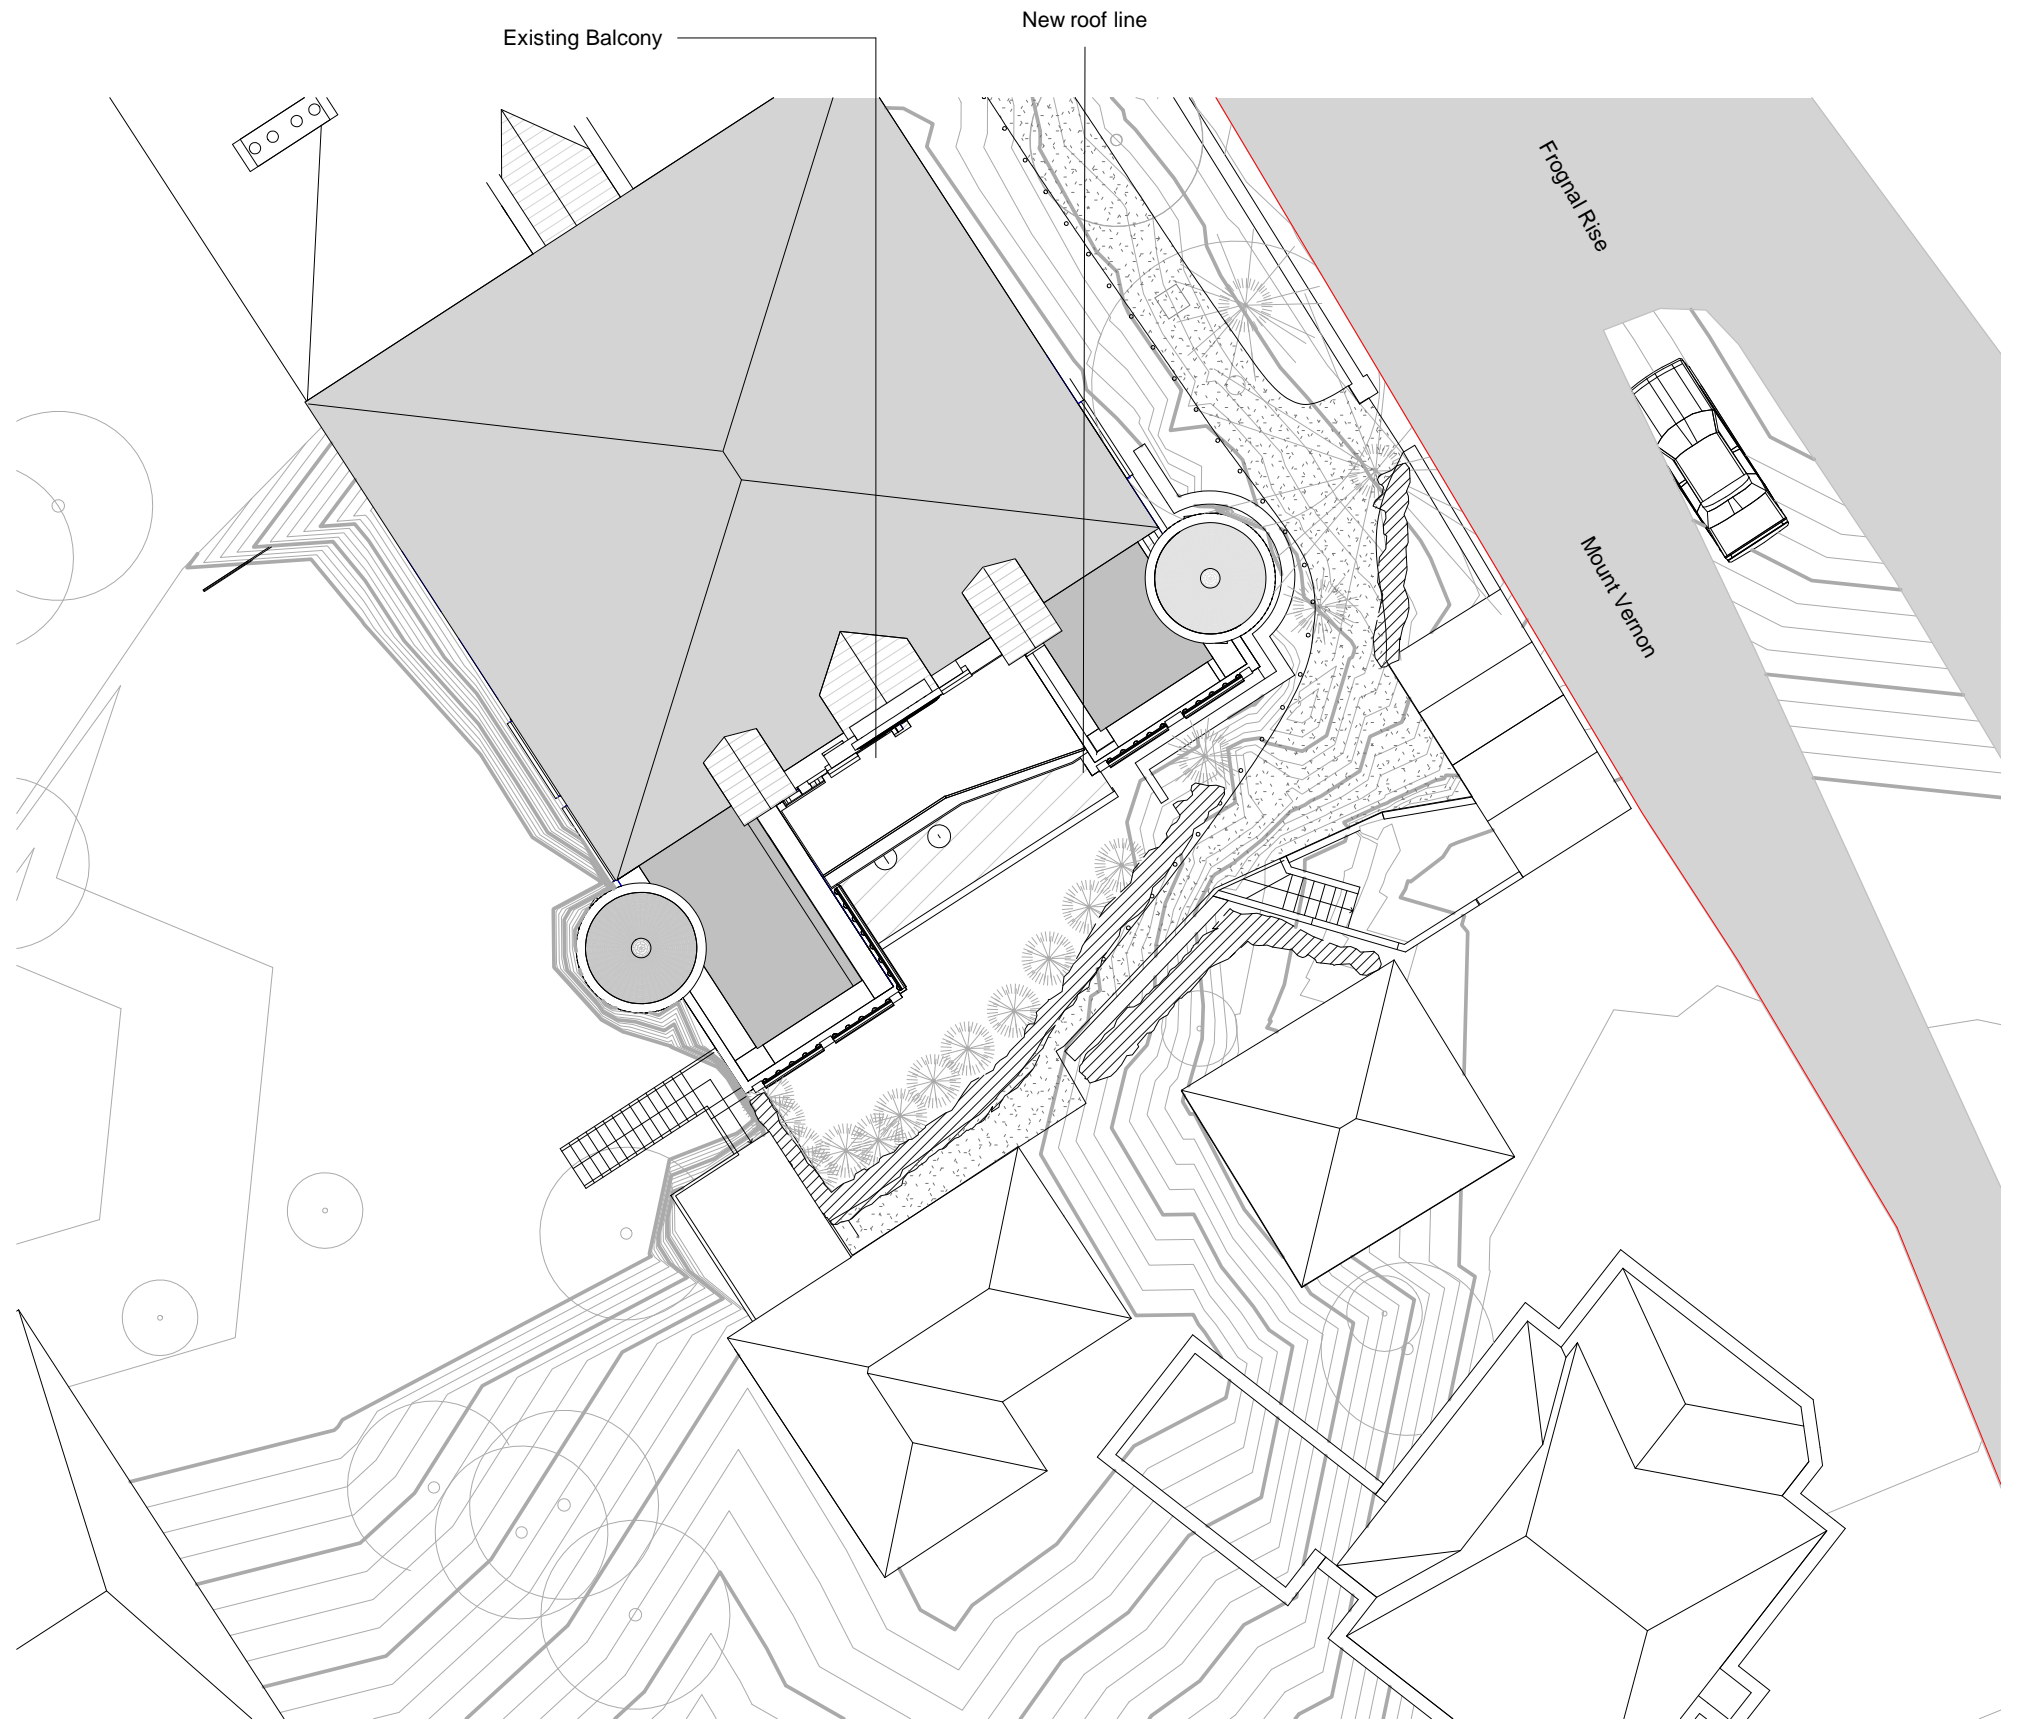

Existing Site Plan



Notes						<p>London Atelier <i>Architecture, Interior, Museum and Exhibition Design</i></p> <p>Studio 7 160 Barby Road London W10 6BS</p> <p>+44 (0) 20 3490 2140 info@londonatelier.com www.londonatelier.com</p>	Drawing Status	For Planning			
							Project Title	Gainsborough House Flat 10 Frogna Rise, London NW3 6PZ			
							Drawing Title	Proposed site plan			
							Drawing No.	LA090 _ 111	Rev.	Scale	As indicated@A3
	Revision	Description	Date								