

Front Elevation


Rear Elevation

Side Elevation

Side Elevation



Site Plan 1:1250

 

Rev D: Officers comments incorporated
 Rev B: Officers comments incorporated
 Rev A: Officers comments incorporated

21-02-18
 05-02-18
 09-08-17


Project : Conversion of Dwelling House in 8 Flats at 81 Fordwych Road West Hampstead London

Title : Scheme Proposals


Client :

Zyntax LIMITED
 Chartered Architects
 8 Arborfield Close, Slough
 Berkshire SL1 2JW
 Tel: 01753 522944
 reception@zynntaxarchitects.com


Date :	Scale :	Drawing No. :	Revision :
April 17	1:100	31-14-EX10	0

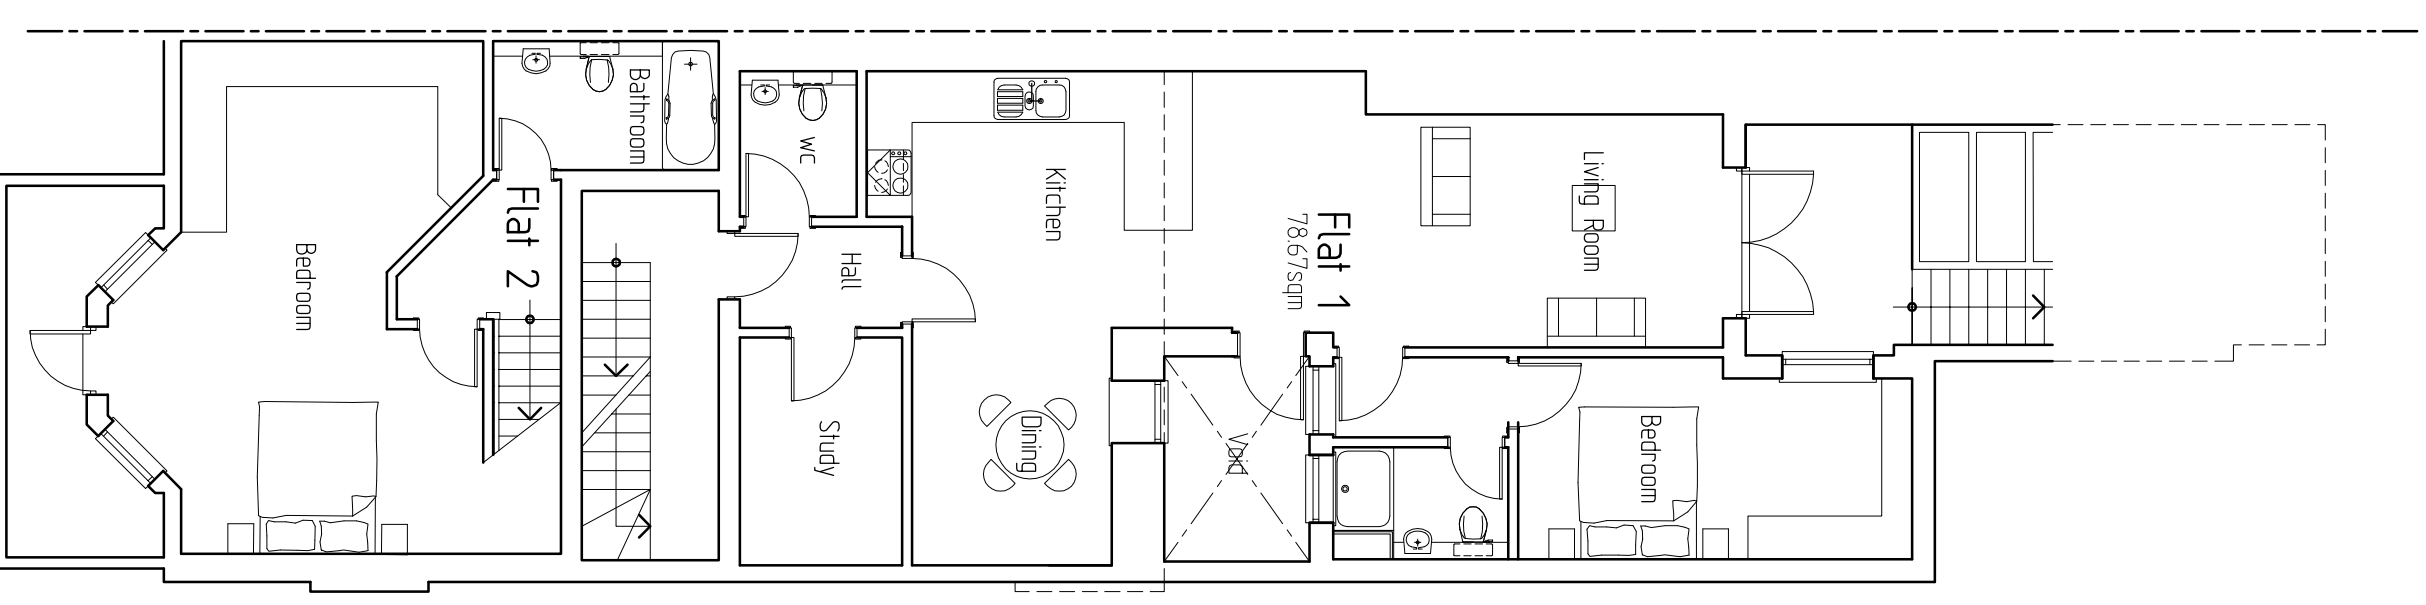


Lower Ground Floor Plan

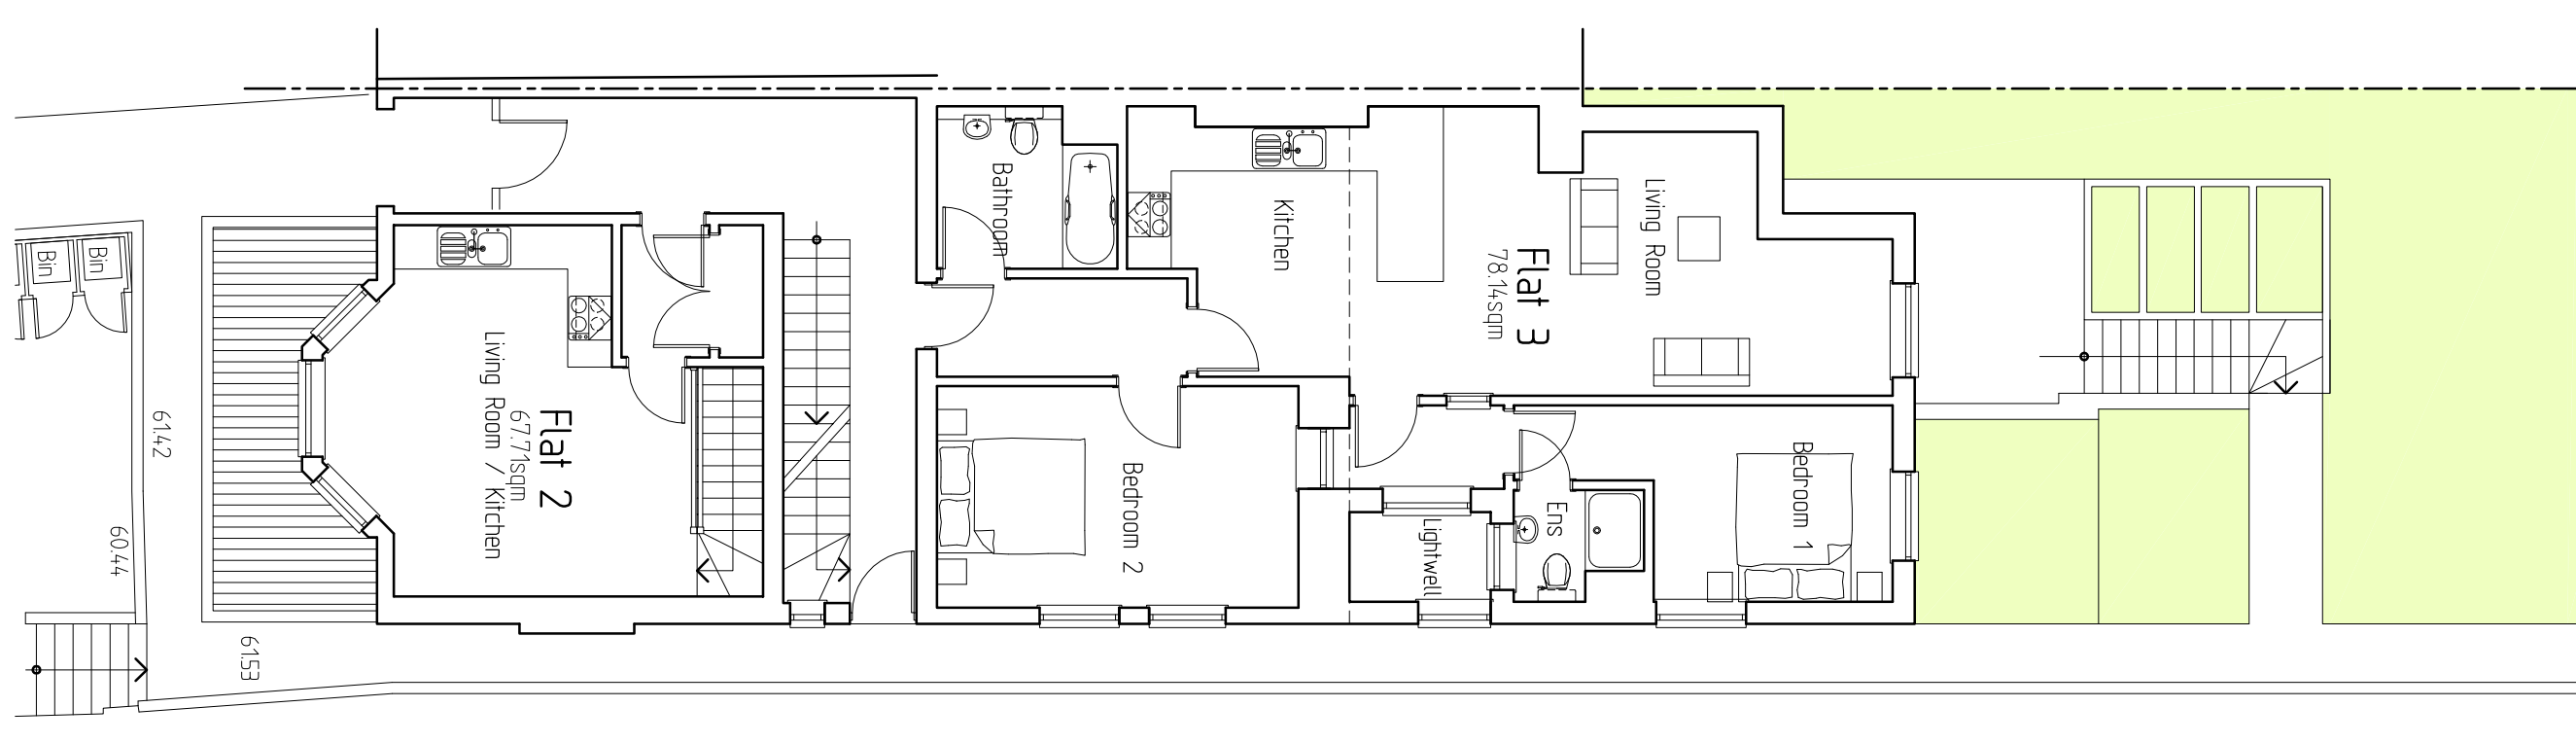


Ground Floor Plan

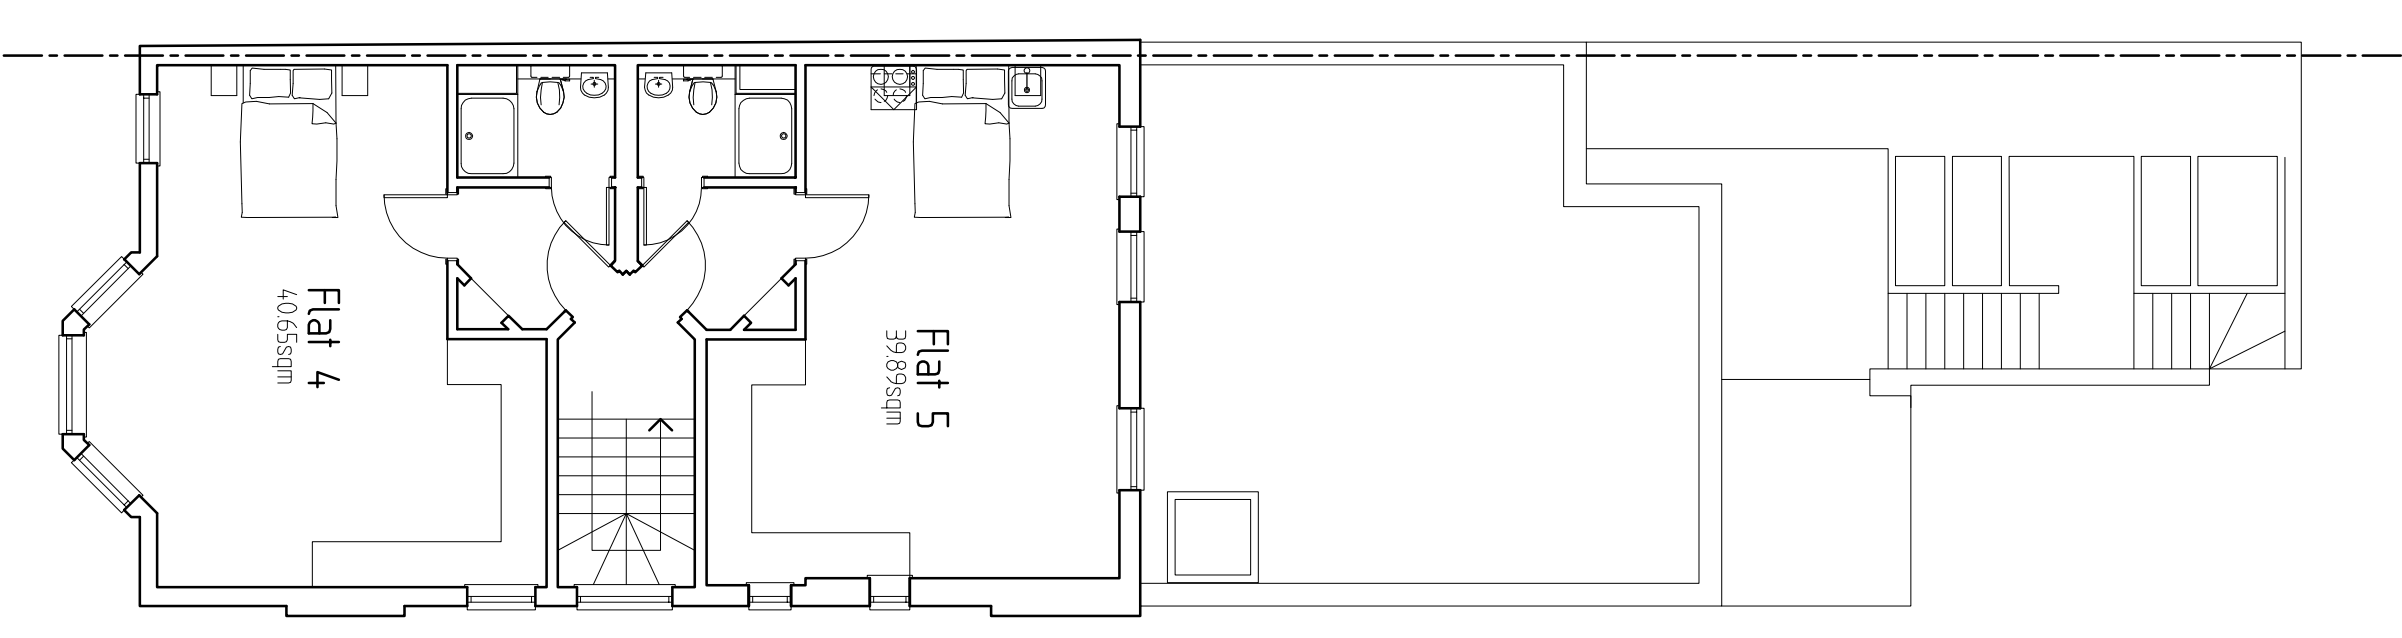


First Floor Plan

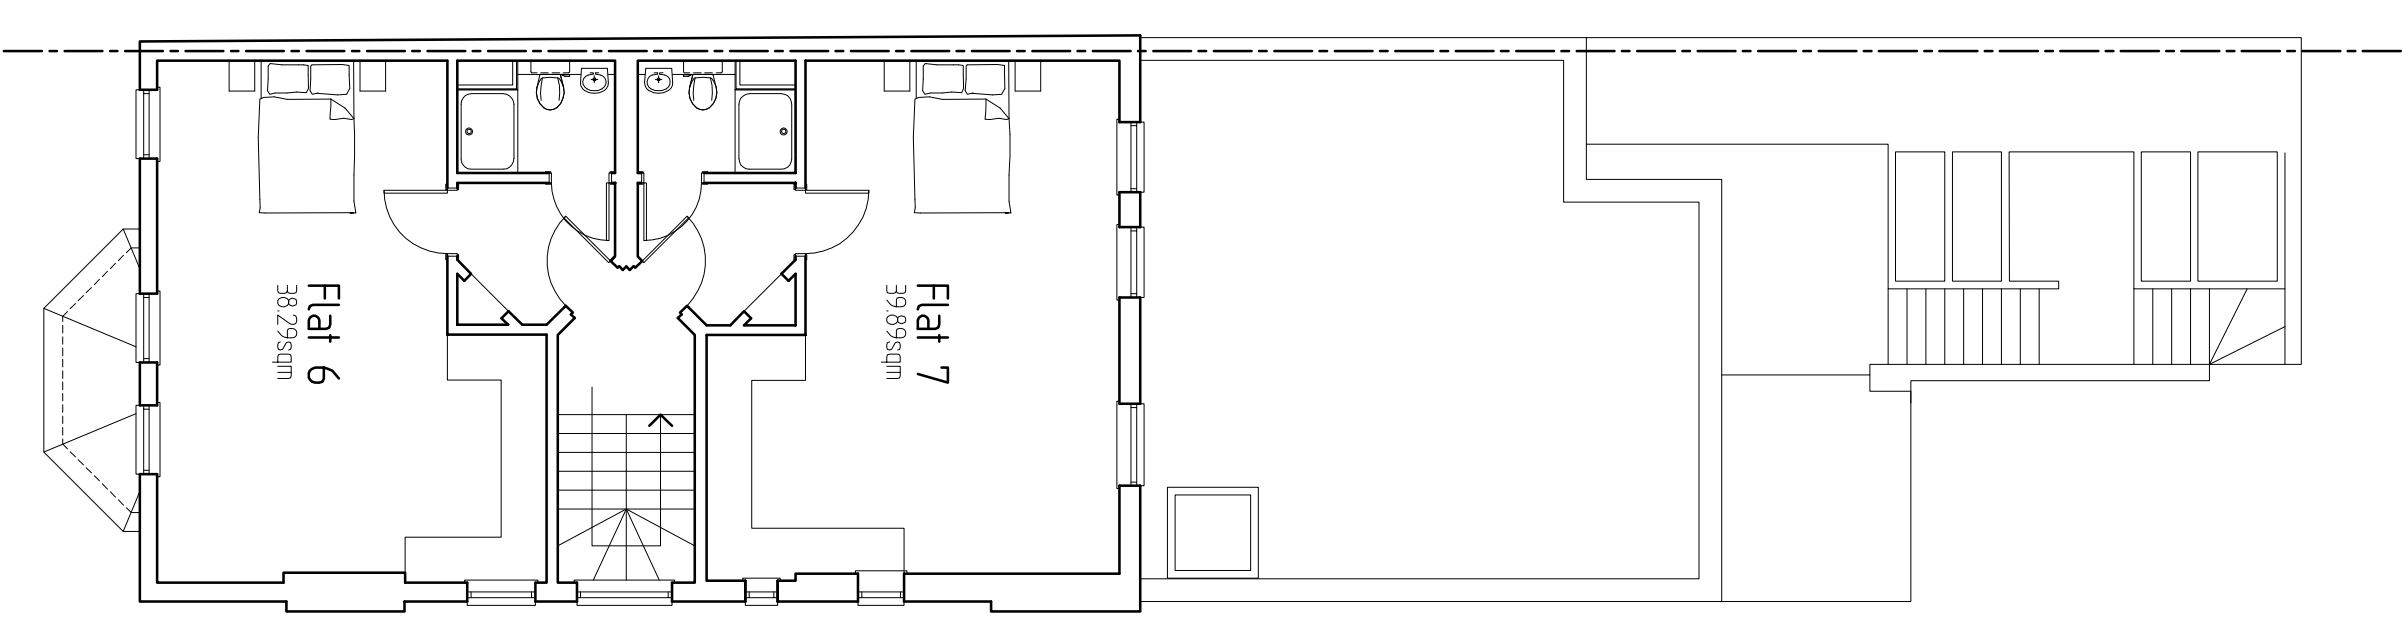

Second Floor Plan

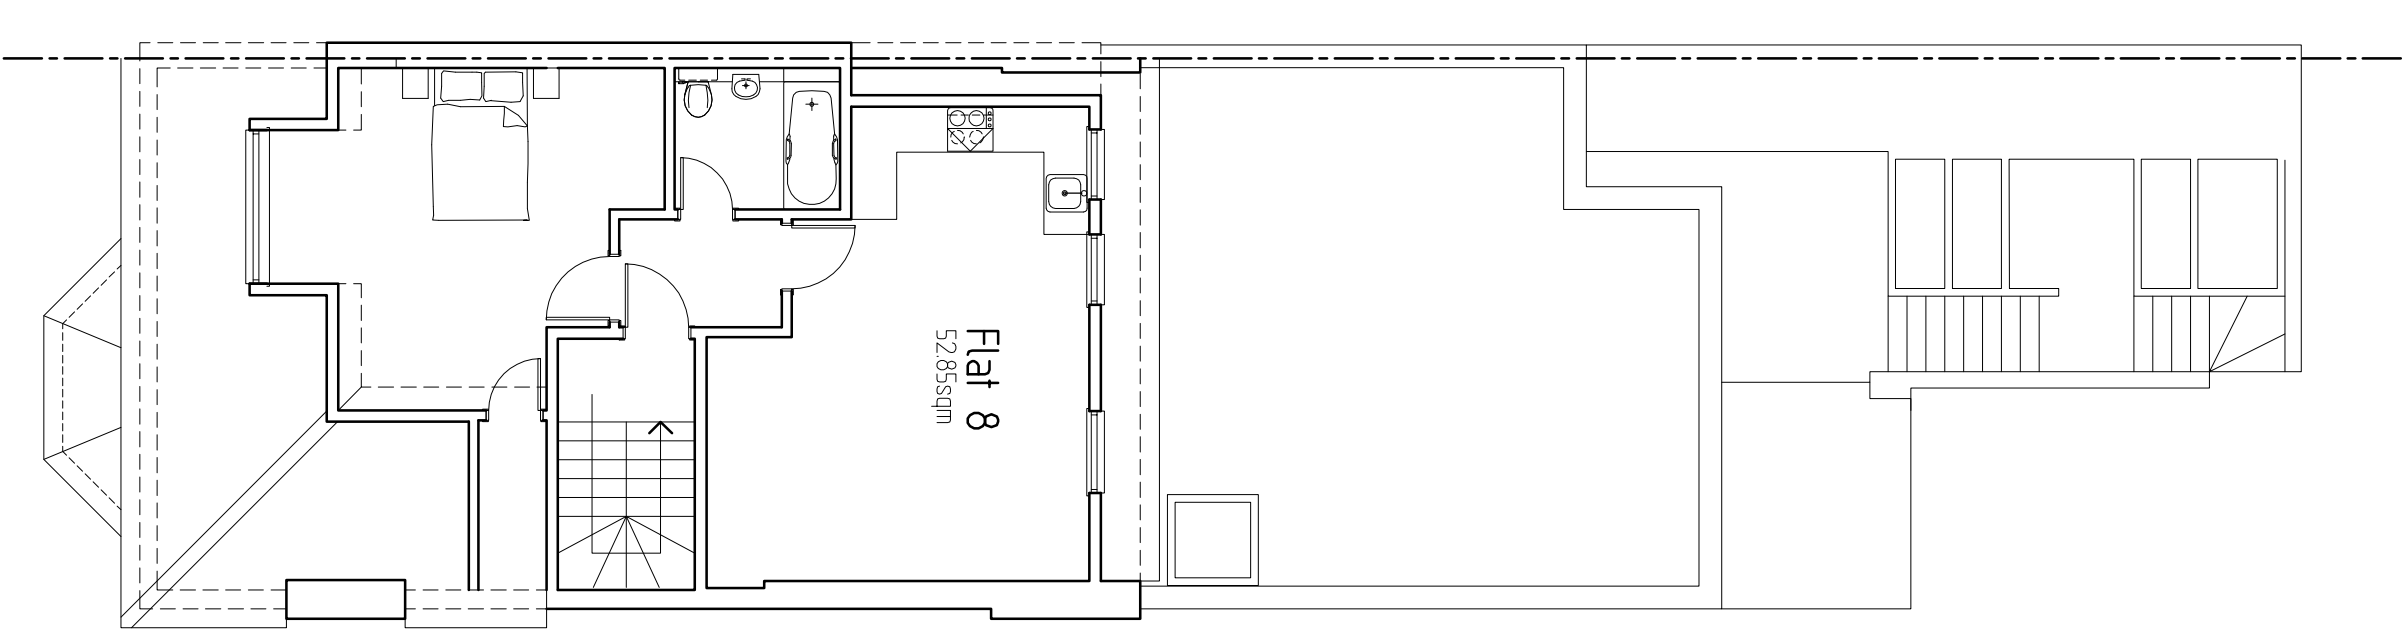

Third Floor Plan

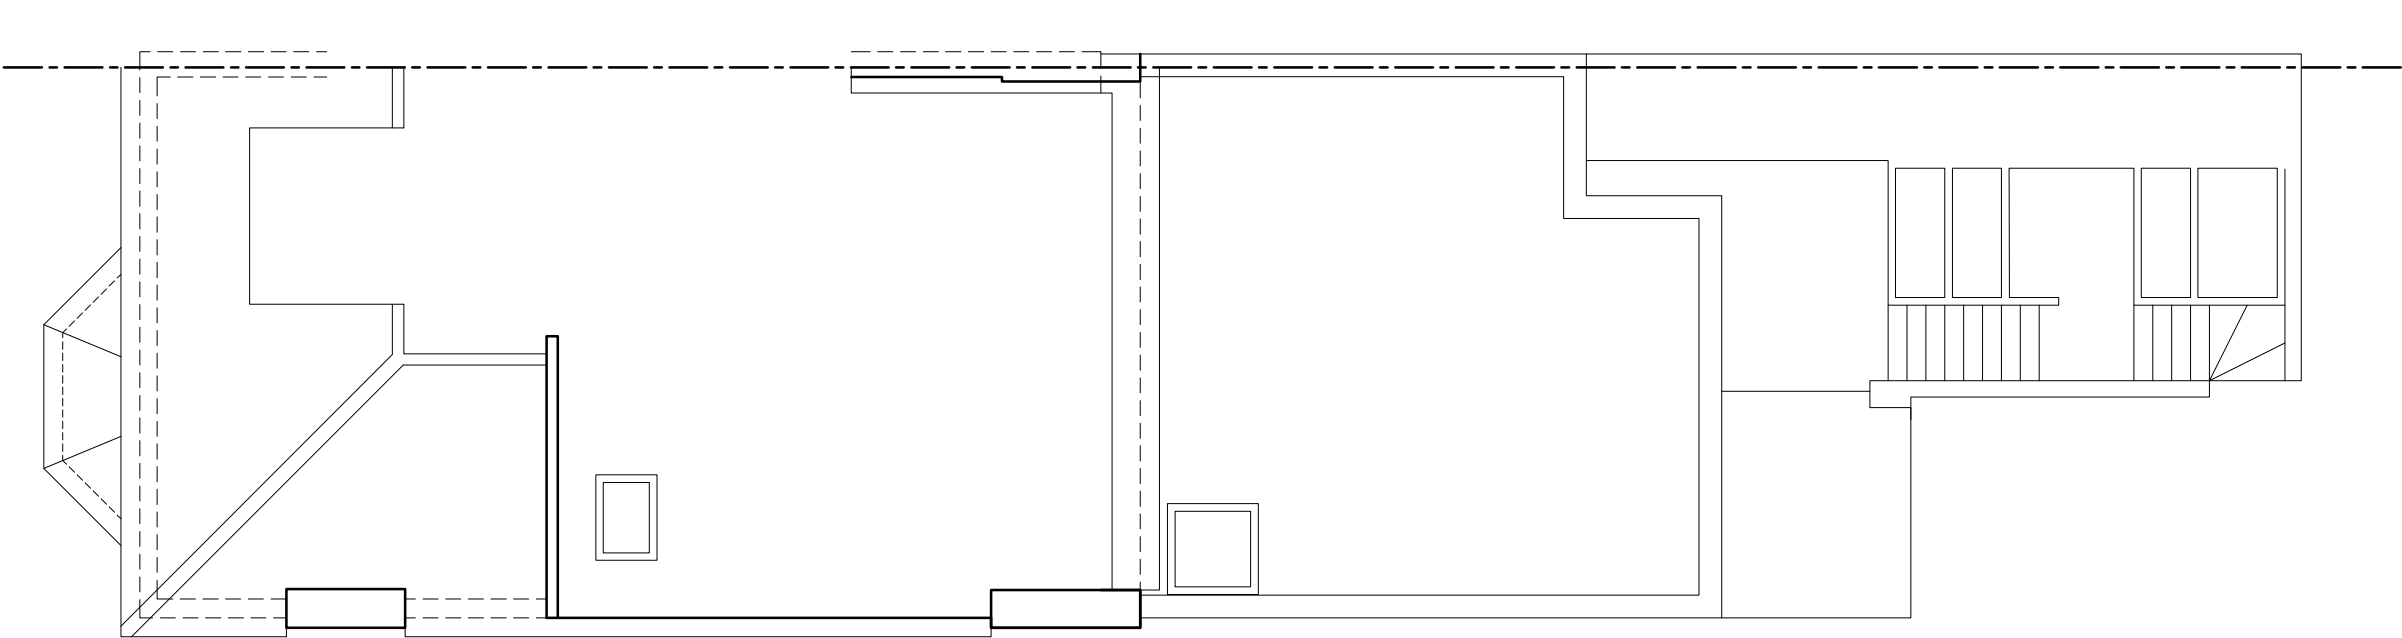

Roof Plan