


**PROPOSED BLOCK PLAN**  
SCALE 1:200

 


<b>DRAWING</b> PROPOSED BLOCK PLAN	<b>NOTES</b>
<b>STATUS</b> PLANNING	

<b>DRAWN BY</b> ZK	<b>CHECKED BY</b>	<b>SCALE</b> 1/100 @ A4	<b>DATE</b> 11.08.2017
<b>DRAWING NUMBER</b> 1721.PL.02			<b>REVISION</b> A


<b>PROJECT</b> CAREY WEICH	<b>SITE ADDRESS</b> 22 DOWNSHIRE HILL LONDON NW3 1NT
<b>STAGE</b> PLANNING	

**ecospace**  
architecture, naturally

3 ILIFFE YARD  
LONDON SE17 3QA  
T: 020 7703 4004  
F: 020 7708 4750  
E: info@ecospacestudios.com

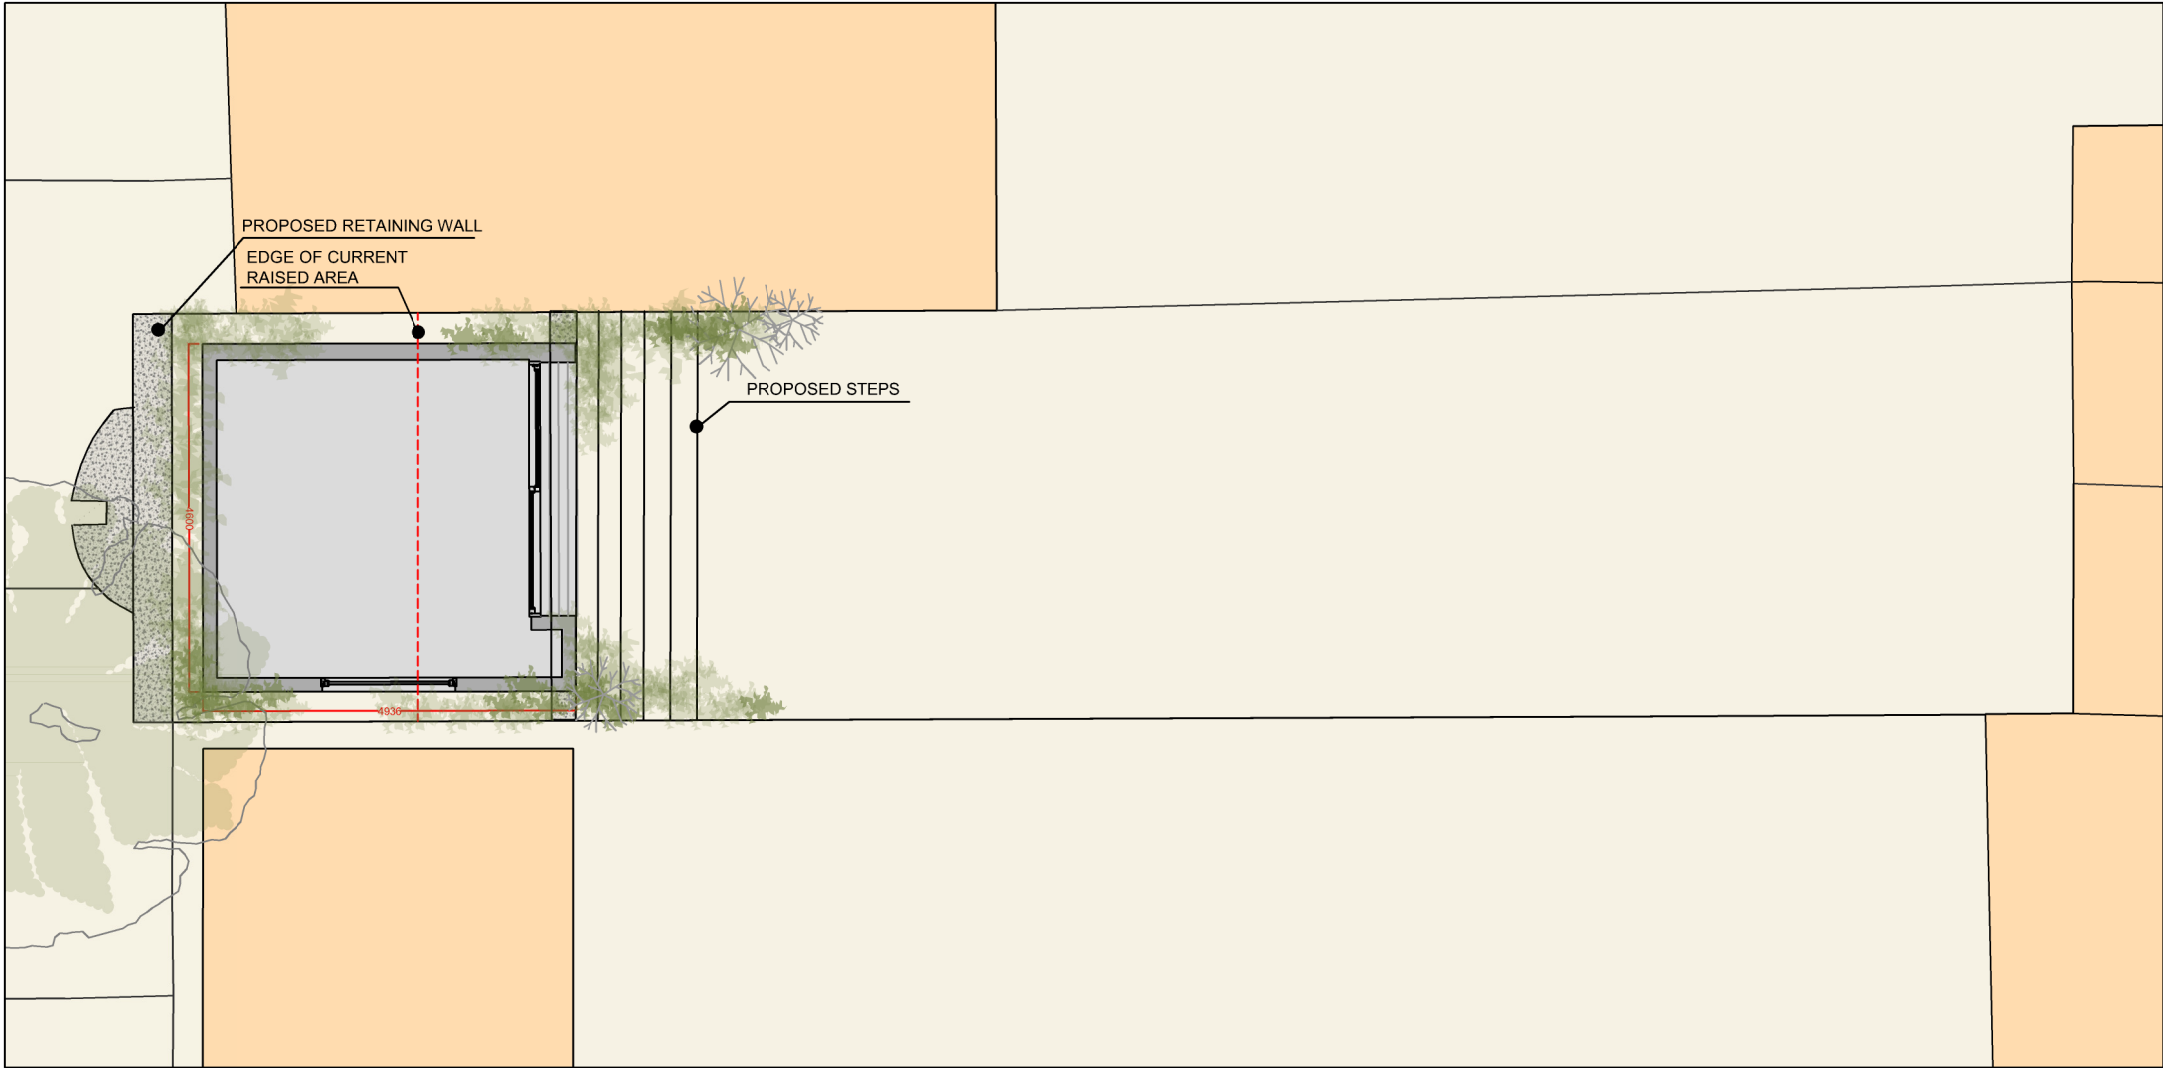

**PROPOSED FLOOR PLAN**  
SCALE 1:100

 


<b>DRAWING</b> PROPOSED FLOOR PLAN	<b>NOTES</b>	<b>DRAWN BY</b> ZK	<b>CHECKED BY</b>	<b>SCALE</b> 1/100 @ A4	<b>DATE</b> 01.08.2017
<b>STATUS</b> PLANNING		<b>DRAWING NUMBER</b> 1721.PL.03			<b>REVISION</b>


<b>PROJECT</b> CAREY WEICH	<b>SITE ADDRESS</b> 22 DOWNSHIRE HILL LONDON NW3 1NT
<b>STAGE</b> PLANNING	

**ecospace**  
architecture, naturally


3 ILIFFE YARD  
LONDON SE17 3QA  
T: 020 7703 4004  
F: 020 7708 4750  
E: info@ecospacestudios.com

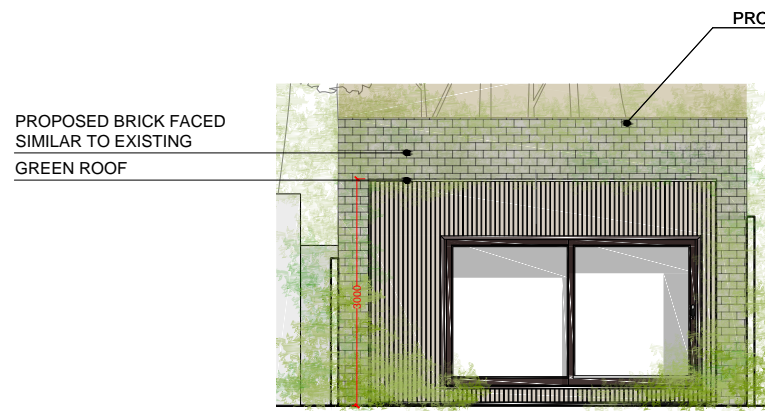


**SOUTH EAST ELEVATION** SCALE 1:100

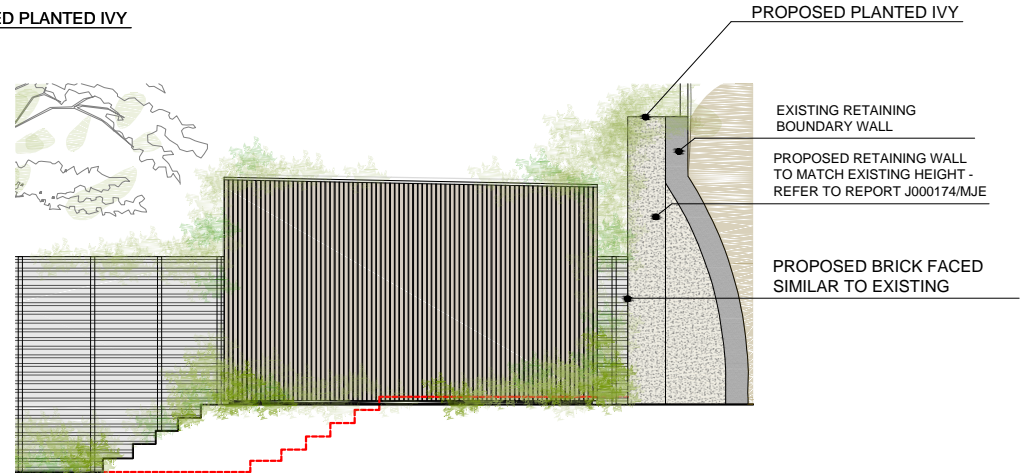


**NORTH EAST ELEVATION** SCALE 1:100

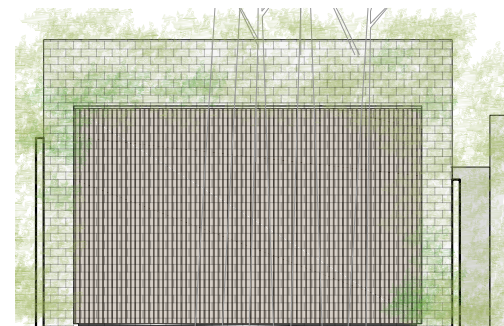

**NORTH WEST ELEVATION** SCALE 1:100

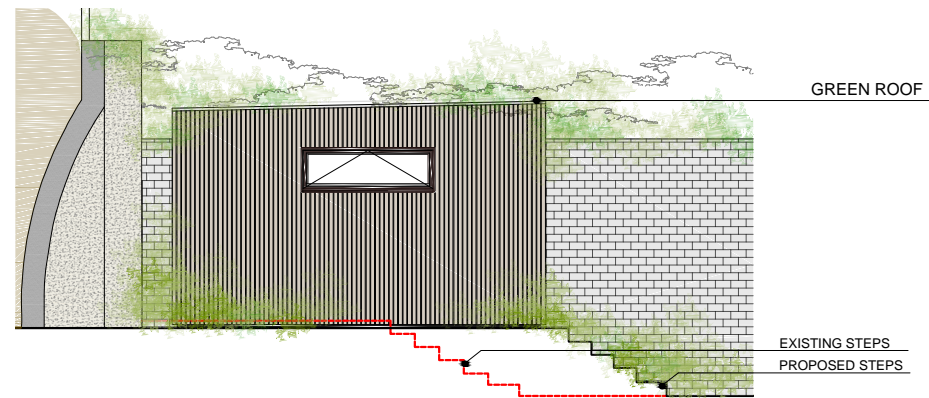

**SOUTH WEST ELEVATION** SCALE 1:100

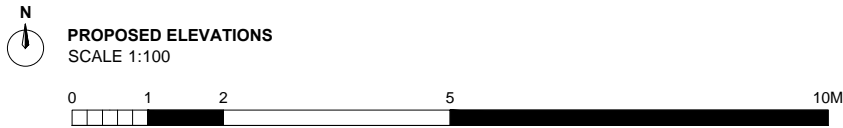


<b>DRAWING</b> PROPOSED LEVATIONS	<b>NOTES</b>	<b>DRAWN BY</b> MT	<b>CHECKED BY</b>	<b>SCALE</b> 1/100 @ A4	<b>DATE</b> 27.02.18
<b>STATUS</b> PLANNING		<b>DRAWING NUMBER</b> 1721.PL.04			<b>REVISION</b> B


<b>PROJECT</b> CAREY WEICH	<b>SITE ADDRESS</b> 22 DOWNSHIRE HILL LONDON NW3 1NT
<b>STAGE</b> PLANNING	

**ecospace**  
architecture, naturally


3 ILIFFE YARD  
LONDON SE17 3QA  
T: 020 7703 4004  
F: 020 7708 4750  
E: info @ ecospacestudios.com

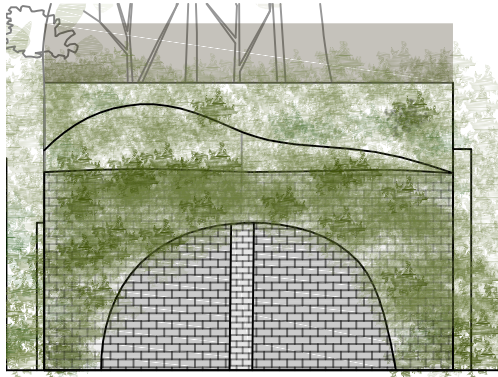


EXISTING SOUTH EAST WALL ONLY ELEVATION SCALE 1:100

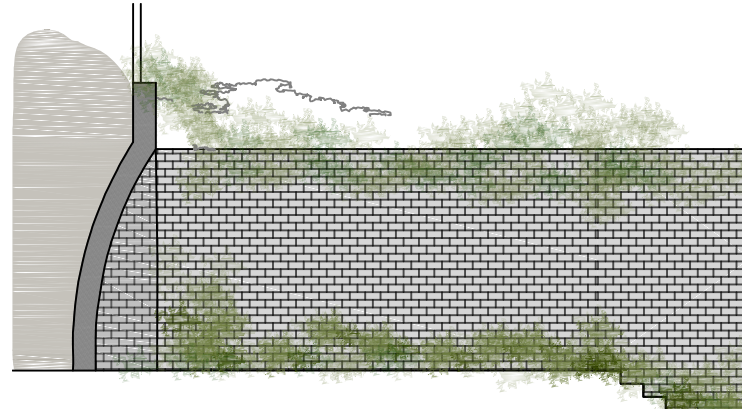


EXISTING NORTH EAST WALL ONLY ELEVATION SCALE 1:100

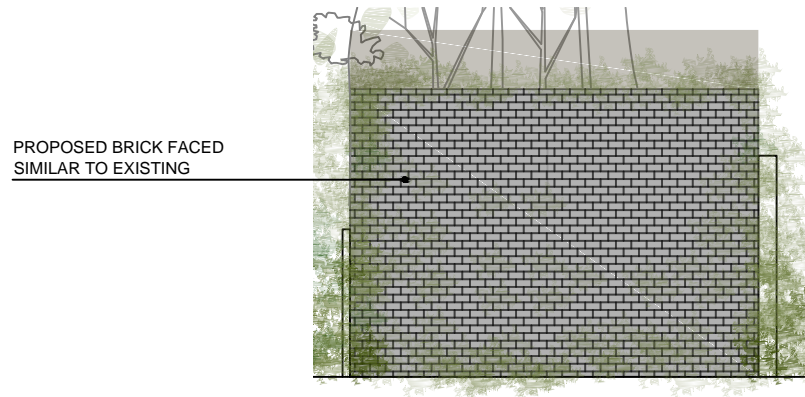

PROPOSED SOUTH EAST WALL ONLY ELEVATION SCALE 1:100  
(EXCLUDING PROPOSED OUTBUILDING)

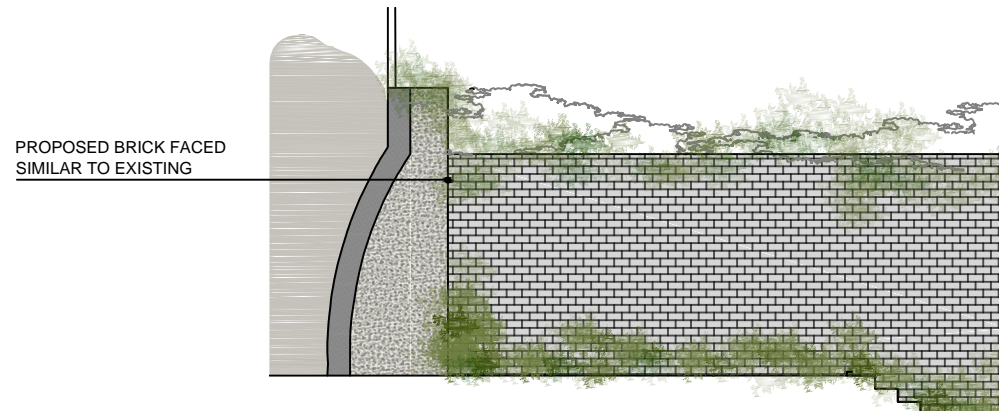

PROPOSED NORTH EAST WALL ONLY ELEVATION SCALE 1:100  
(EXCLUDING PROPOSED OUTBUILDING)


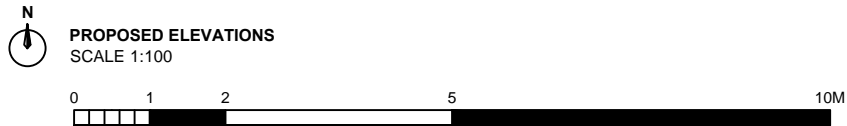


<b>DRAWING</b> EXISTING AND PROPOSED WALL ONLY ELEVATIONS <b>STATUS</b> PLANNING	NOTES	<b>DRAWN BY</b> MT	<b>CHECKED BY</b>	<b>SCALE</b> 1/100 @ A4	<b>DATE</b> 19.02.18	
		<b>DRAWING NUMBER</b> 1721.PL.05				<b>REVISION</b> A

PROJECT	SITE ADDRESS
CAREY WEICH	22 DOWNSHIRE HILL
	LONDON
STAGE	NW3 1NT
PLANNING	

**ecospace**  
architecture, naturally

3 ILIFFE YARD  
LONDON SE17 3QA  
T: 020 7703 4004  
F: 020 7708 4750  
E: info @ ecospacestudios.com

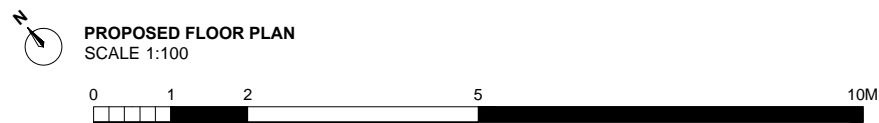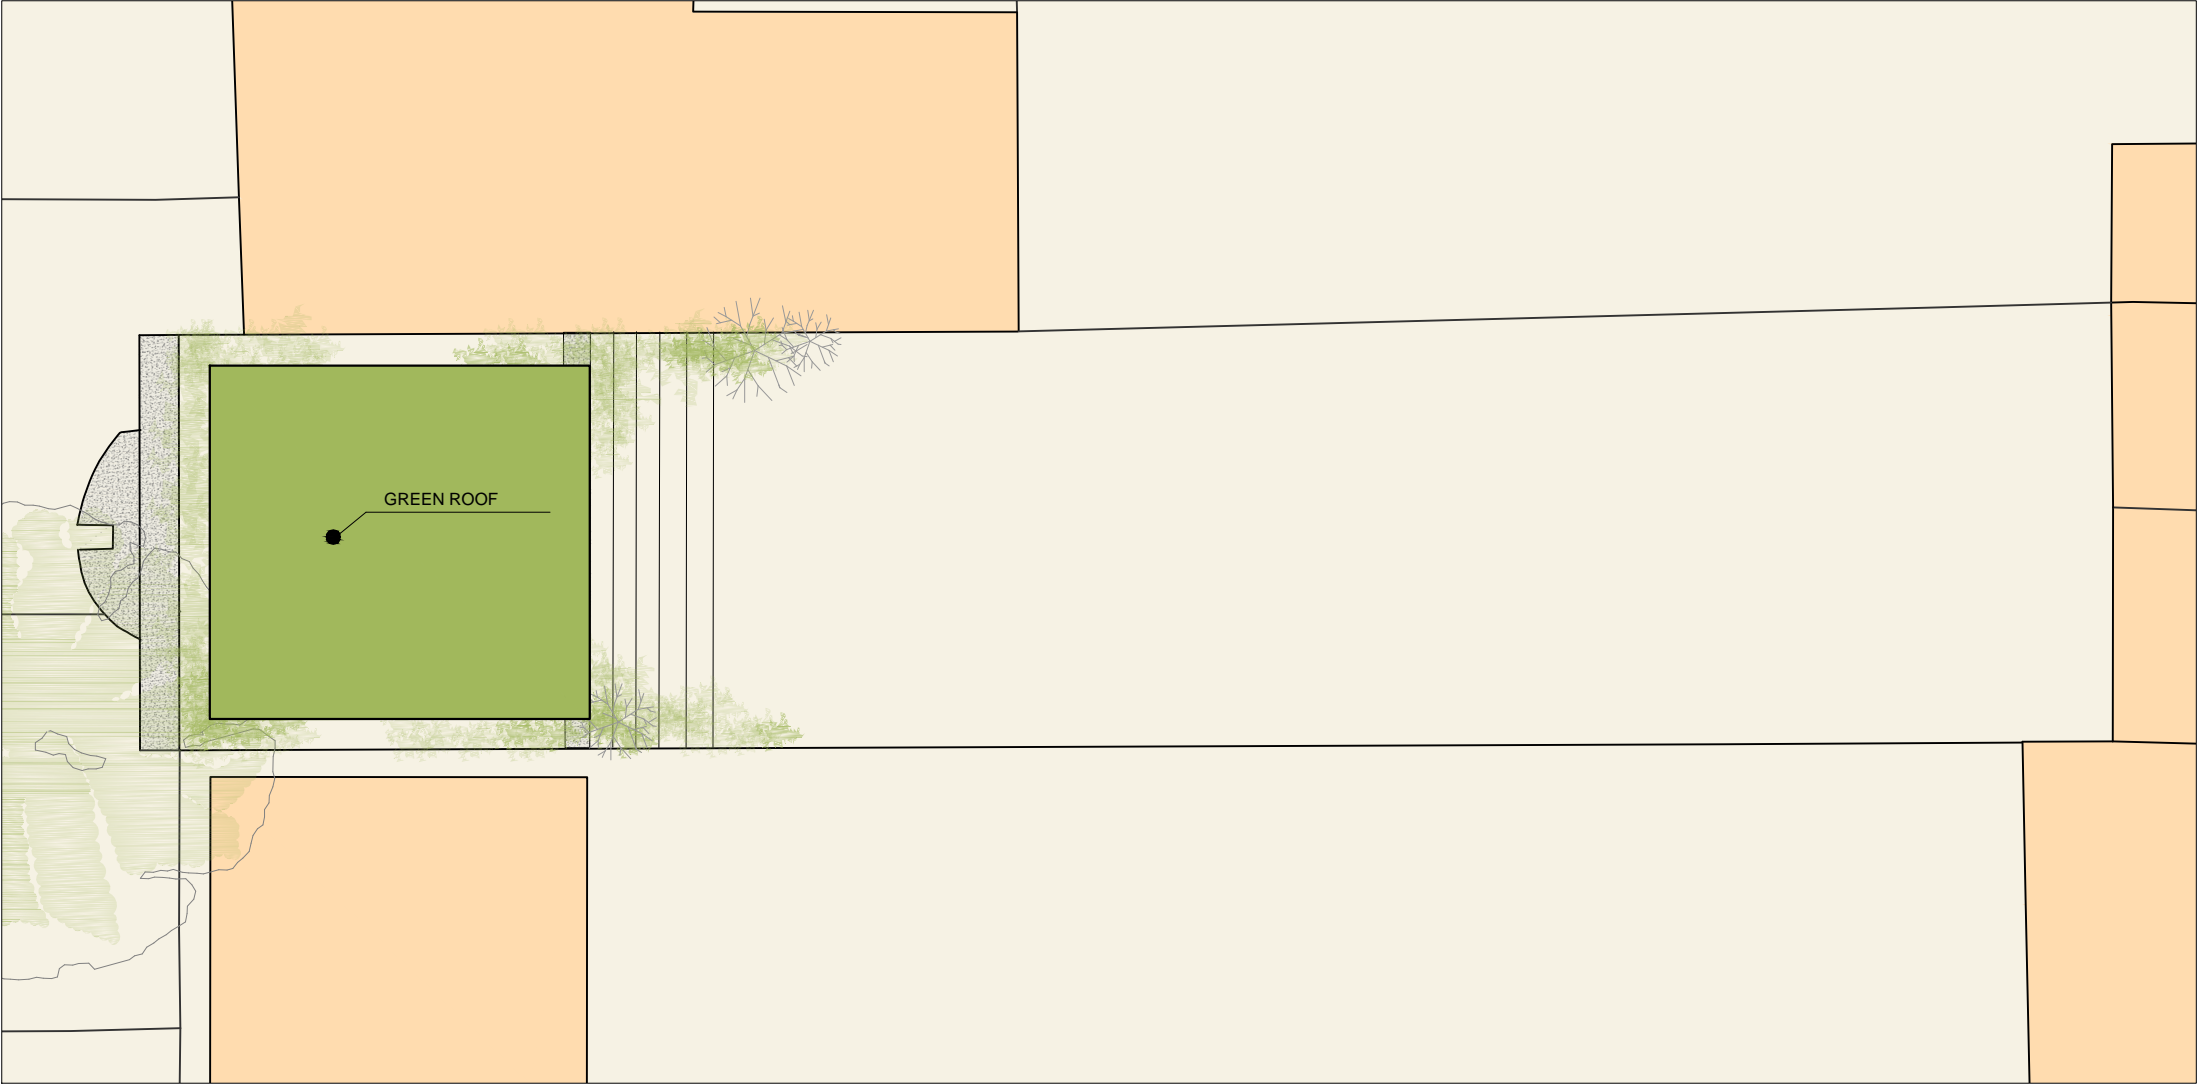

**PROPOSED FLOOR PLAN**  
SCALE 1:100

**DRAWING**  
PROPOSED ROOF PLAN

**STATUS**  
PLANNING

**NOTES**

**DRAWN BY** MT  
**CHECKED BY**  
**SCALE** 1/100 @ A4  
**DATE** 27.02.18

**DRAWING NUMBER** 1721.PL.06  
**REVISION** -

**PROJECT**  
CAREY WEICH

**STAGE**  
PLANNING

**SITE ADDRESS**  
22 DOWNSHIRE HILL  
LONDON  
NW3 1NT

**ecospace**  
architecture, naturally

3 ILIFFE YARD  
LONDON SE17 3QA  
T: 020 7703 4004  
F: 020 7708 4750  
E: info@ecospacestudios.com