






USE FIGURED DIMENSIONS ONLY. DO NOT SCALE FROM THIS DRAWING. ALL DIMENSIONS MUST BE CHECKED ON SITE. ANY INCONSISTENCIES MUST BE REPORTED BACK TO THE ARCHITECT. THIS DRAWING AND ANY DESIGNS INDICATED THEREON ARE THE COPYRIGHT OF BROOKS MURRAY ARCHITECTS. ALL RIGHTS ARE RESERVED. NO PART OF THIS WORK MAY BE PRODUCED WITHOUT PRIOR PERMISSION IN WRITING FROM BROOKS MURRAY ARCHITECTS. PLANNING STAGE DRAWINGS SHOULD NOT BE USED FOR CONSTRUCTION.

REV.	AMENDMENT	BY:	DATE
-			

-  existing wall
-  adjacent buildings
-  removed
-  removed beam

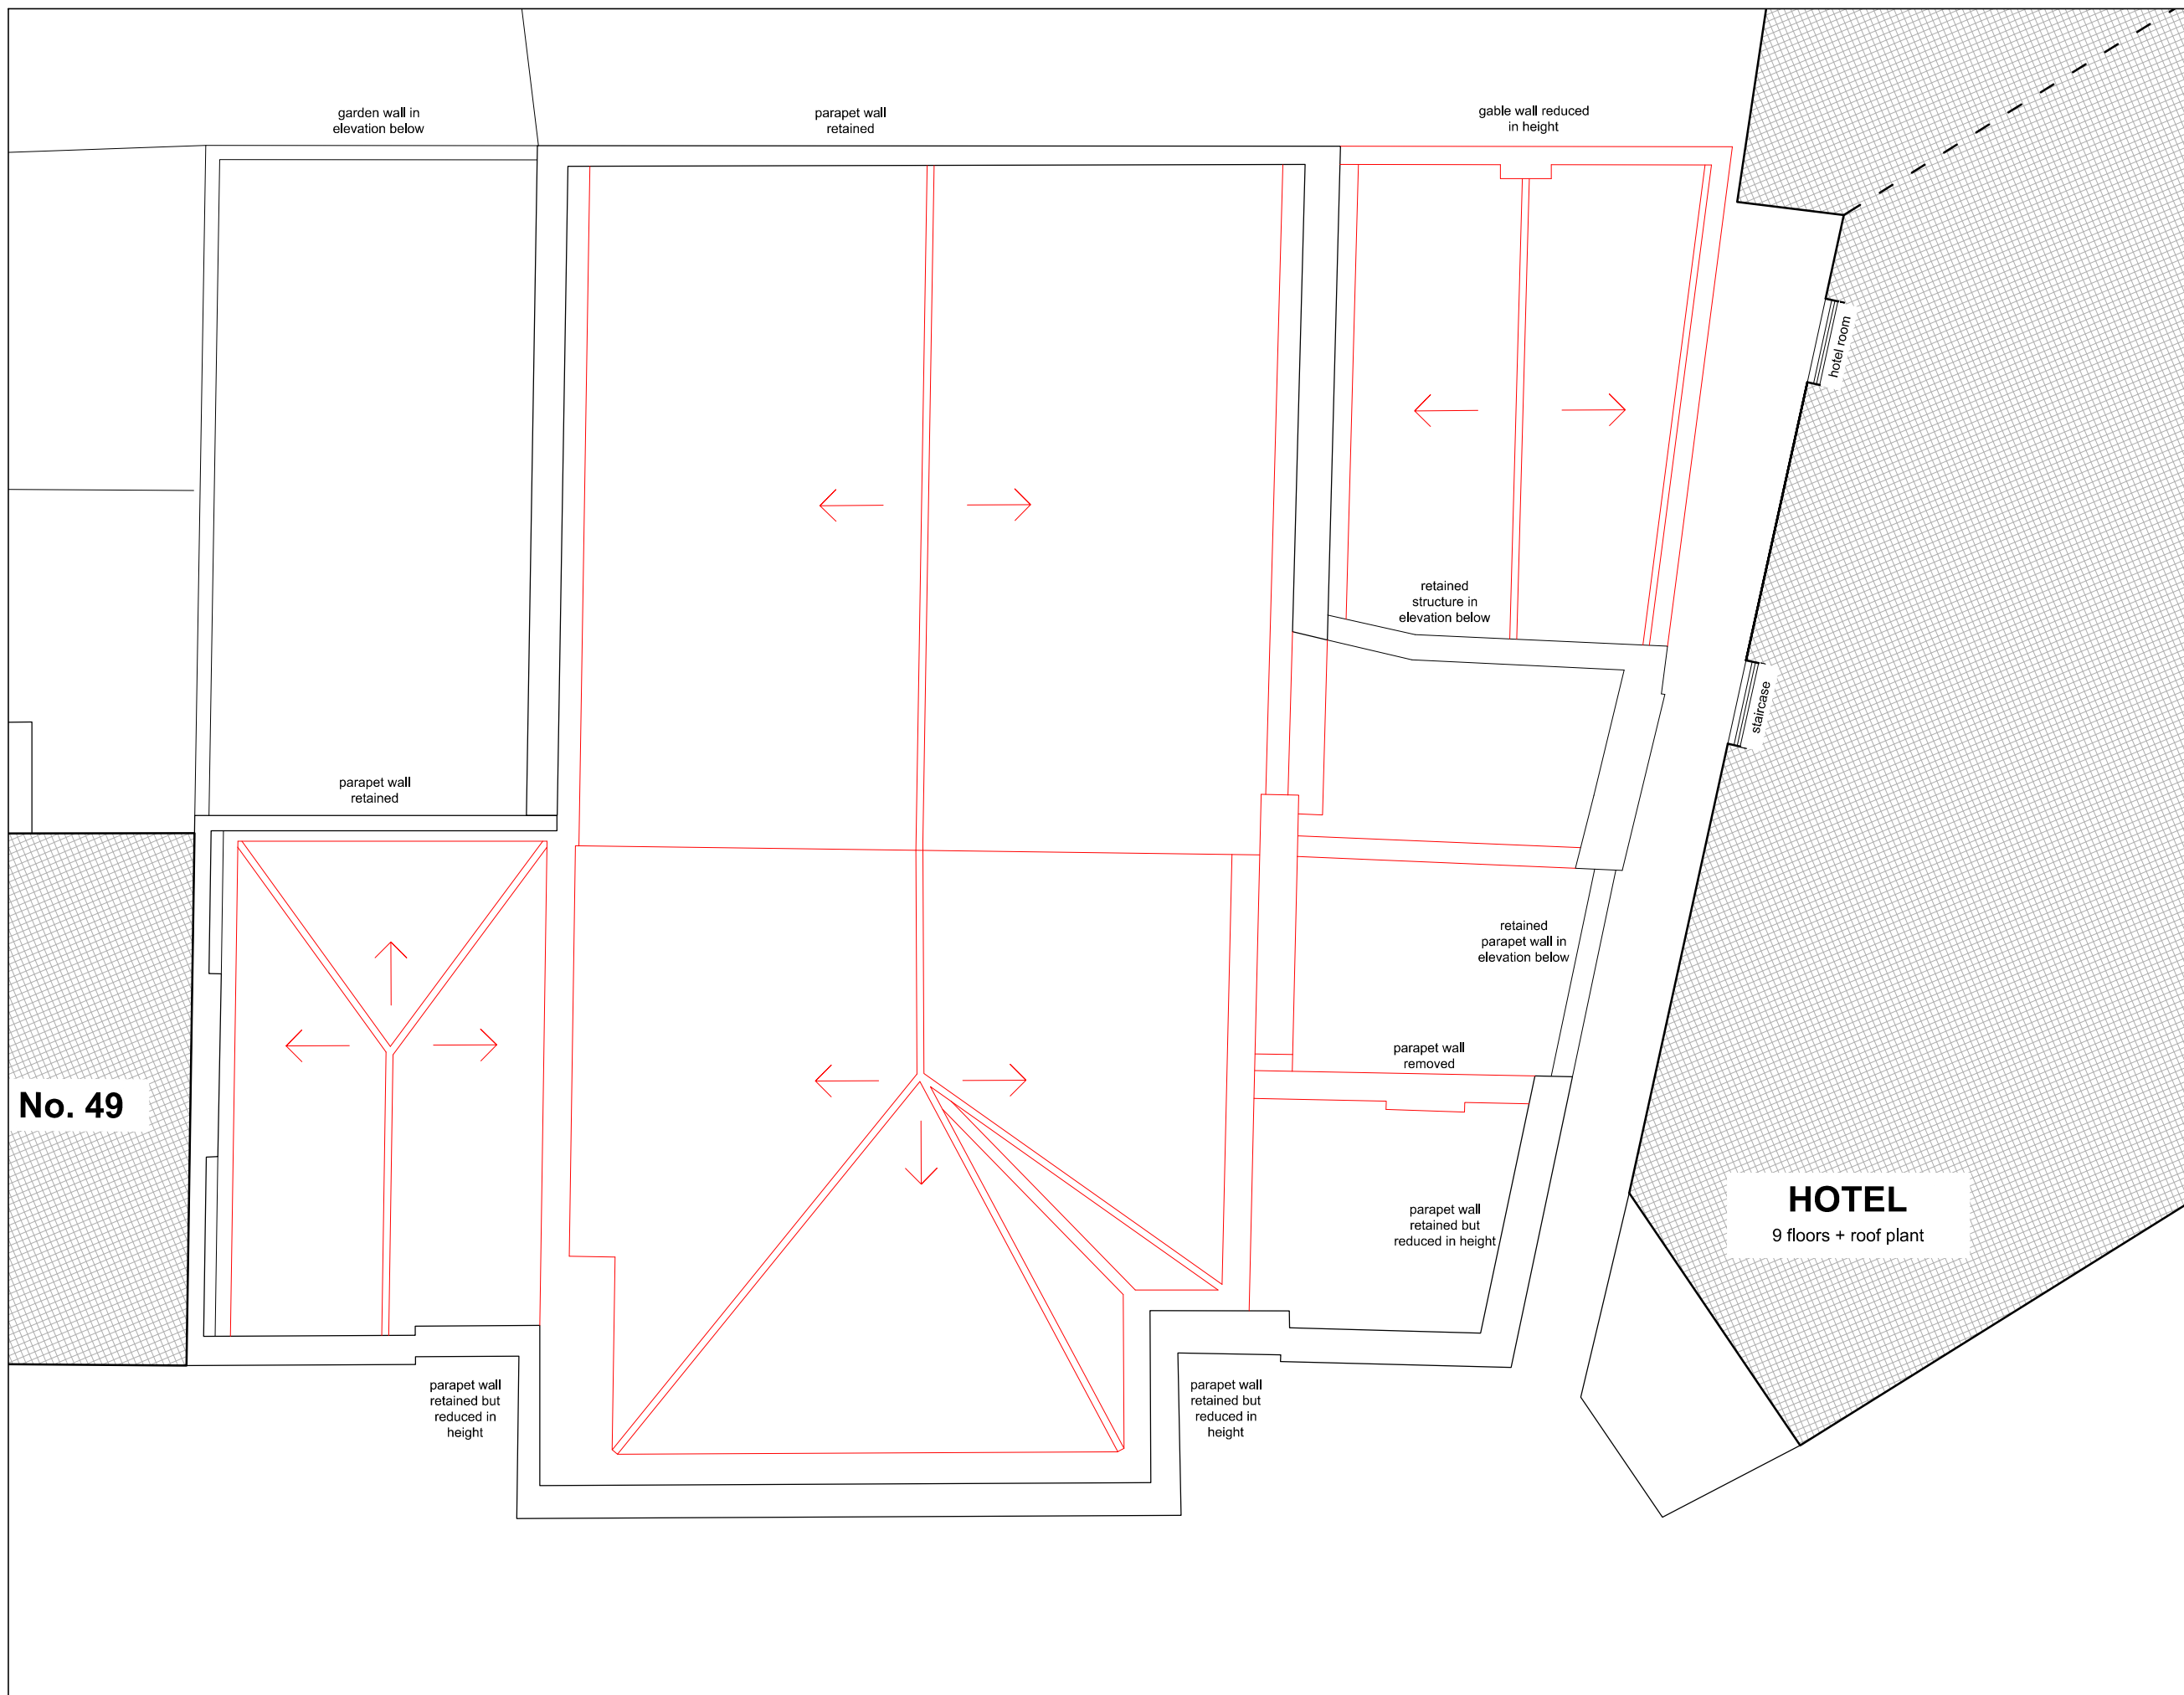

No. 49

**HOTEL**  
9 floors + roof plant



**Brooks Murray Architects**  
8-10 New North Place, London EC2A 4JA  
+44 (0)2077399955 architects@brooksmurray.com



CLIENT:  
Simon Firth

JOB:  
Camden  
51 Calthorpe Street  
WC1X 0HH


DRAWING TITLE:  
Roof  
Demolition plan

SCALE:  
1:100 @ A3

DATE:  
APR 2017

STATUS:  
PA

DRAWING NUMBER: 939M- 052  
REV: ISSUED BY: SS

 

**Roof Demolition Plan**  
1:100 @ A3