
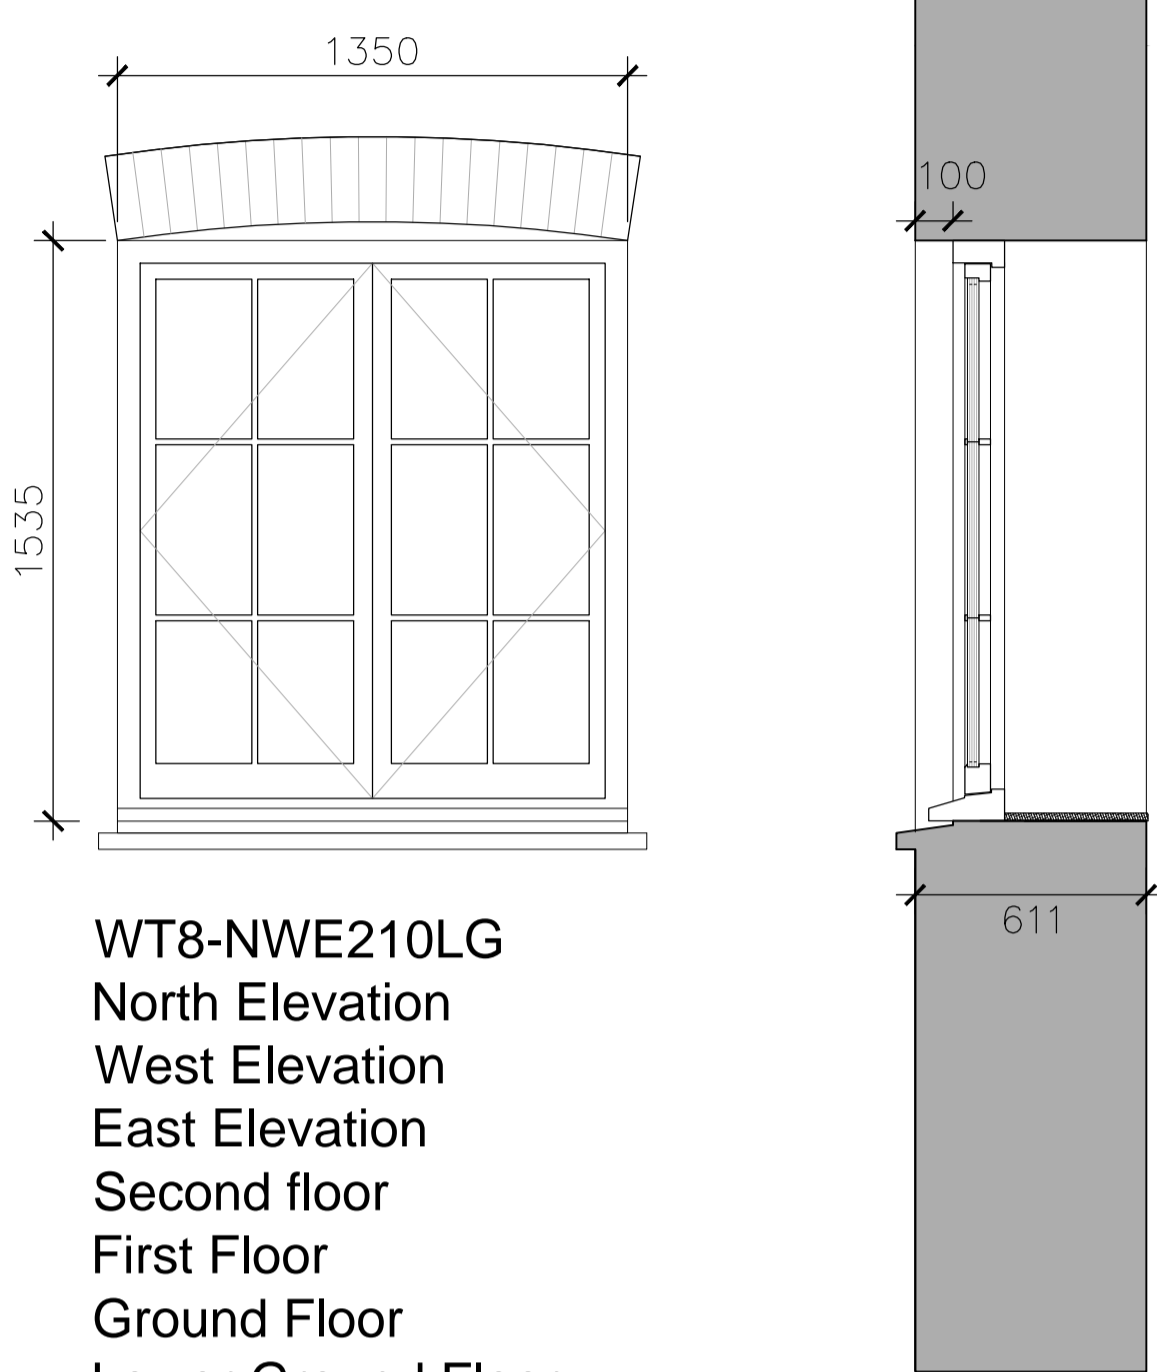
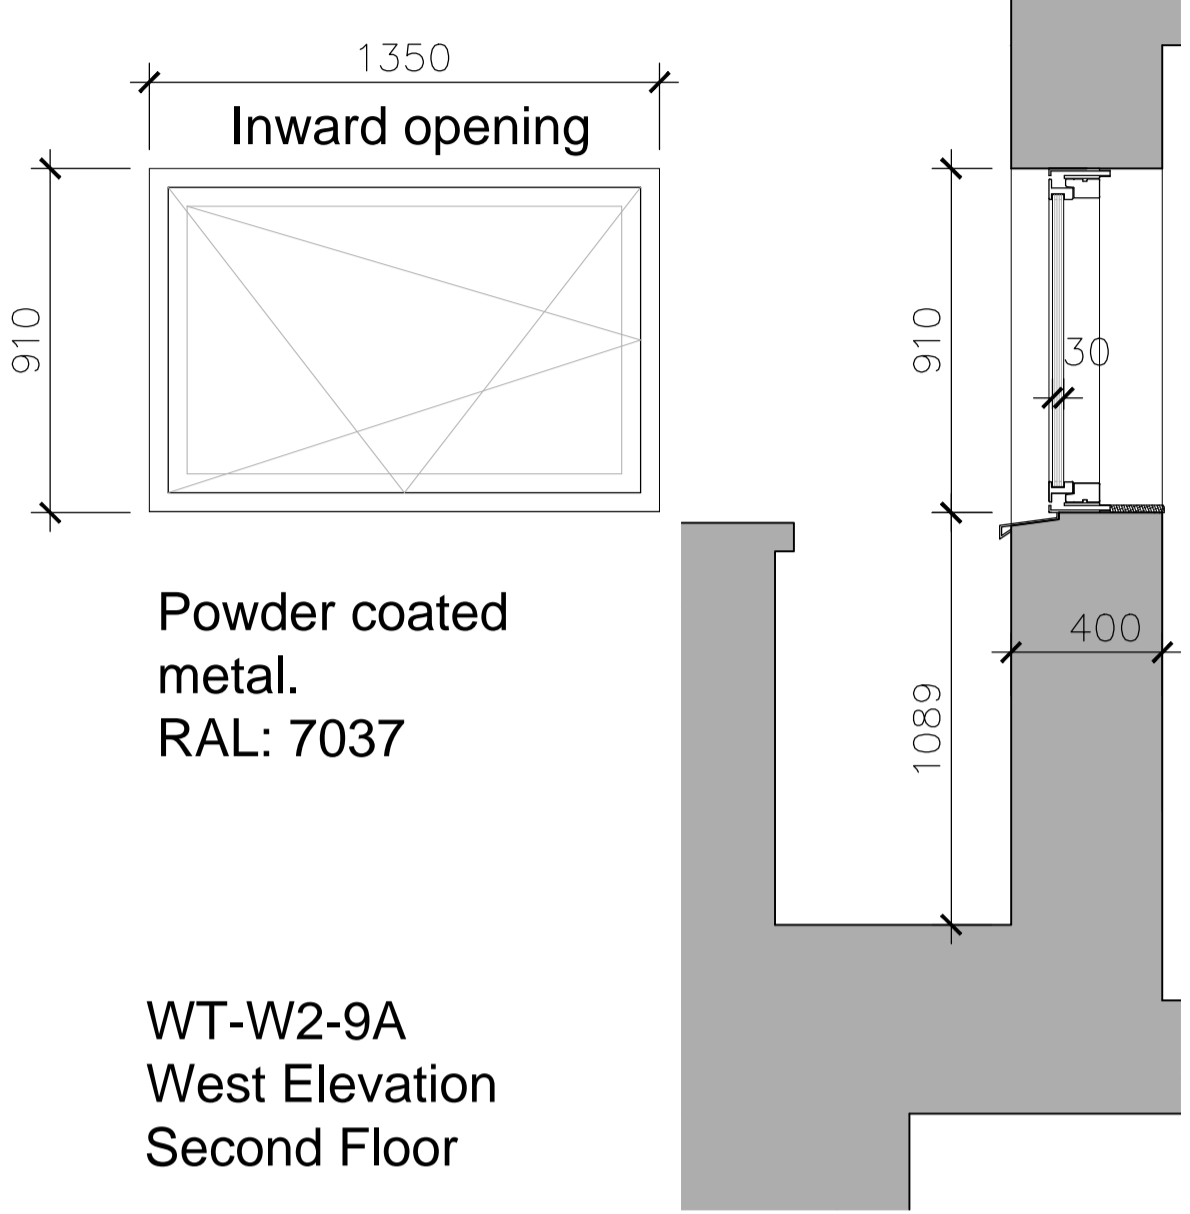
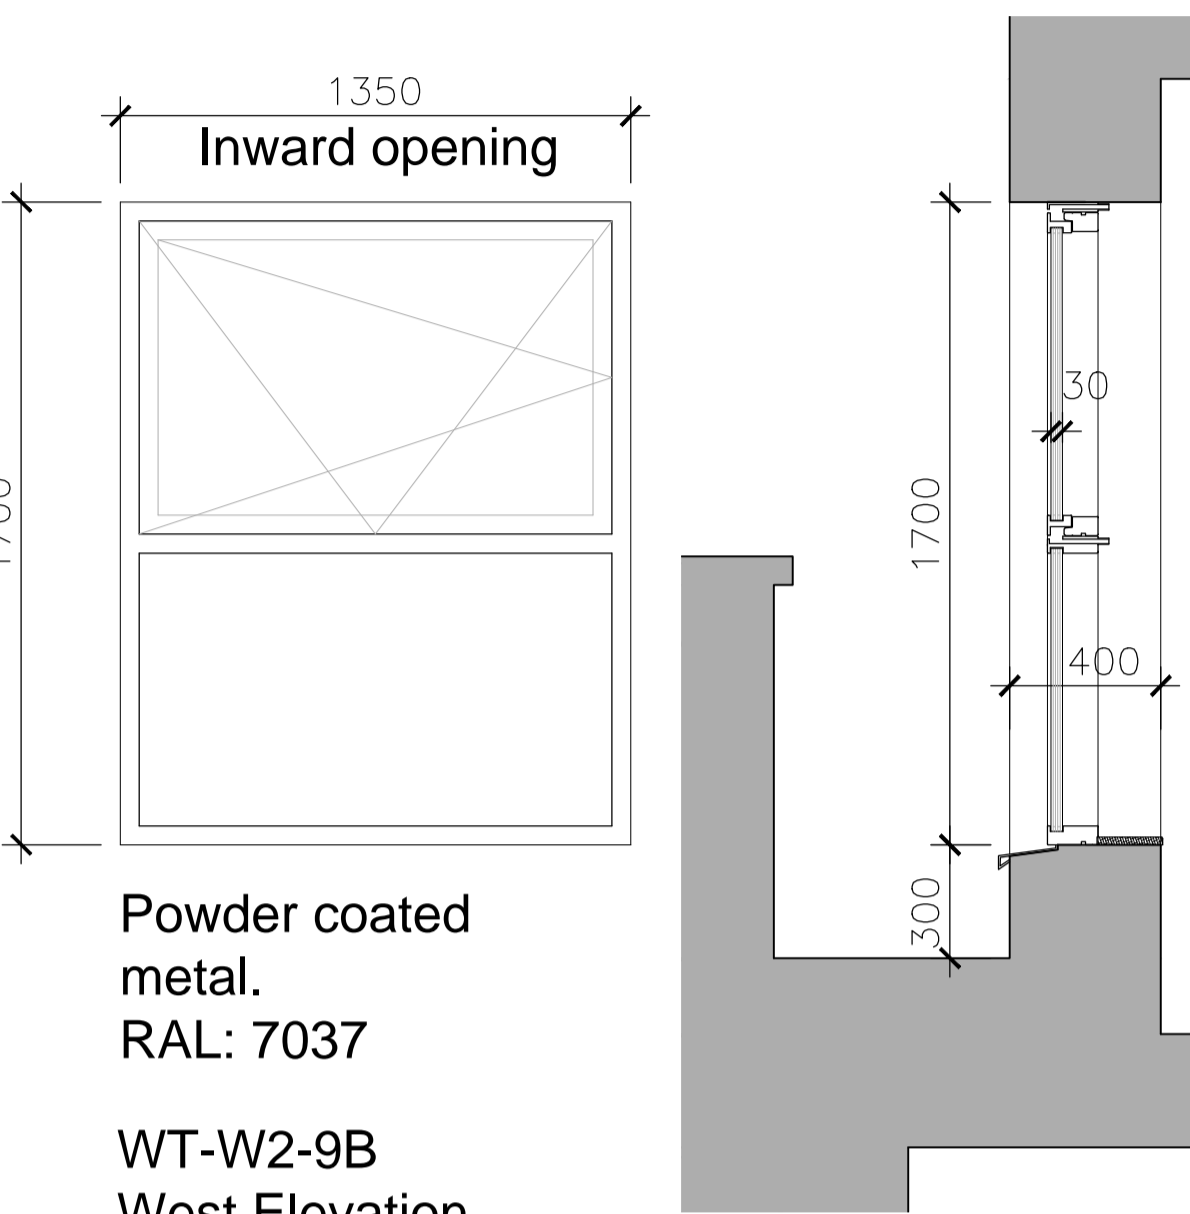
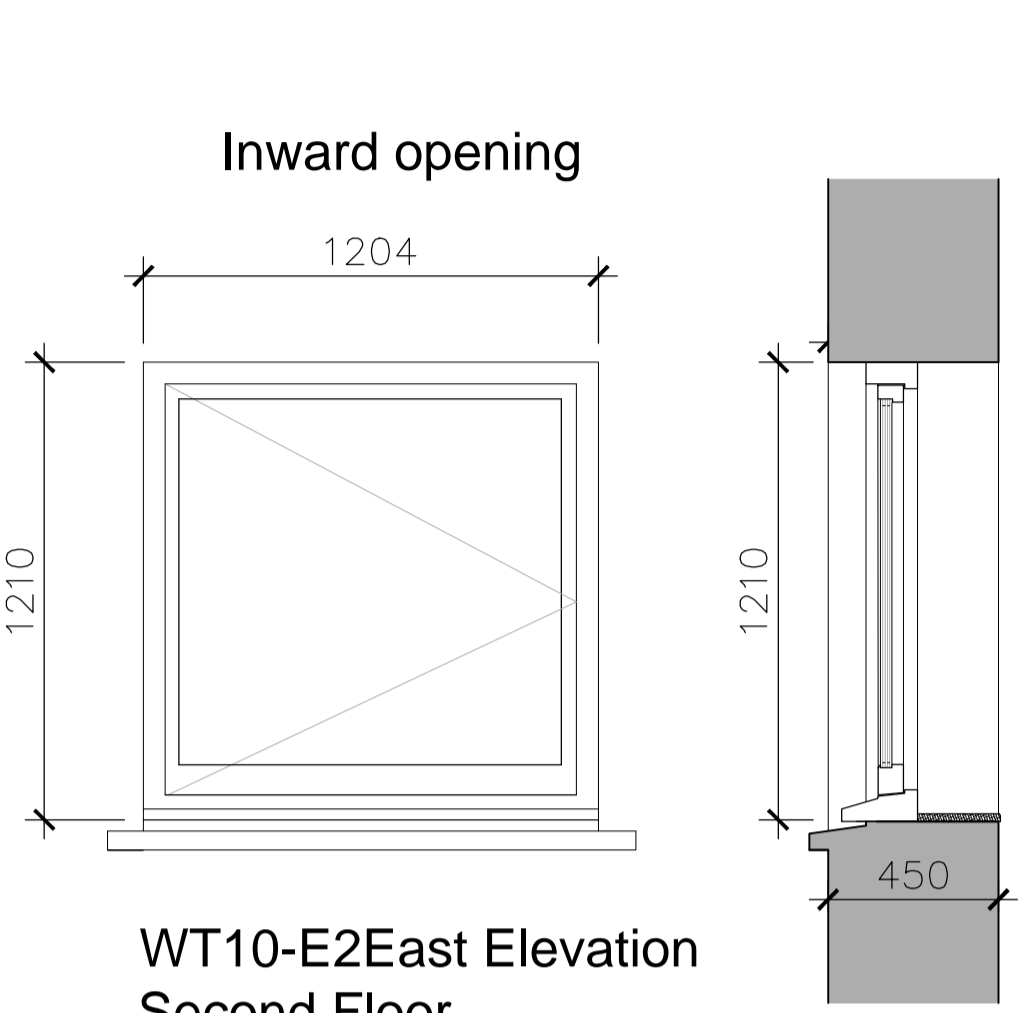
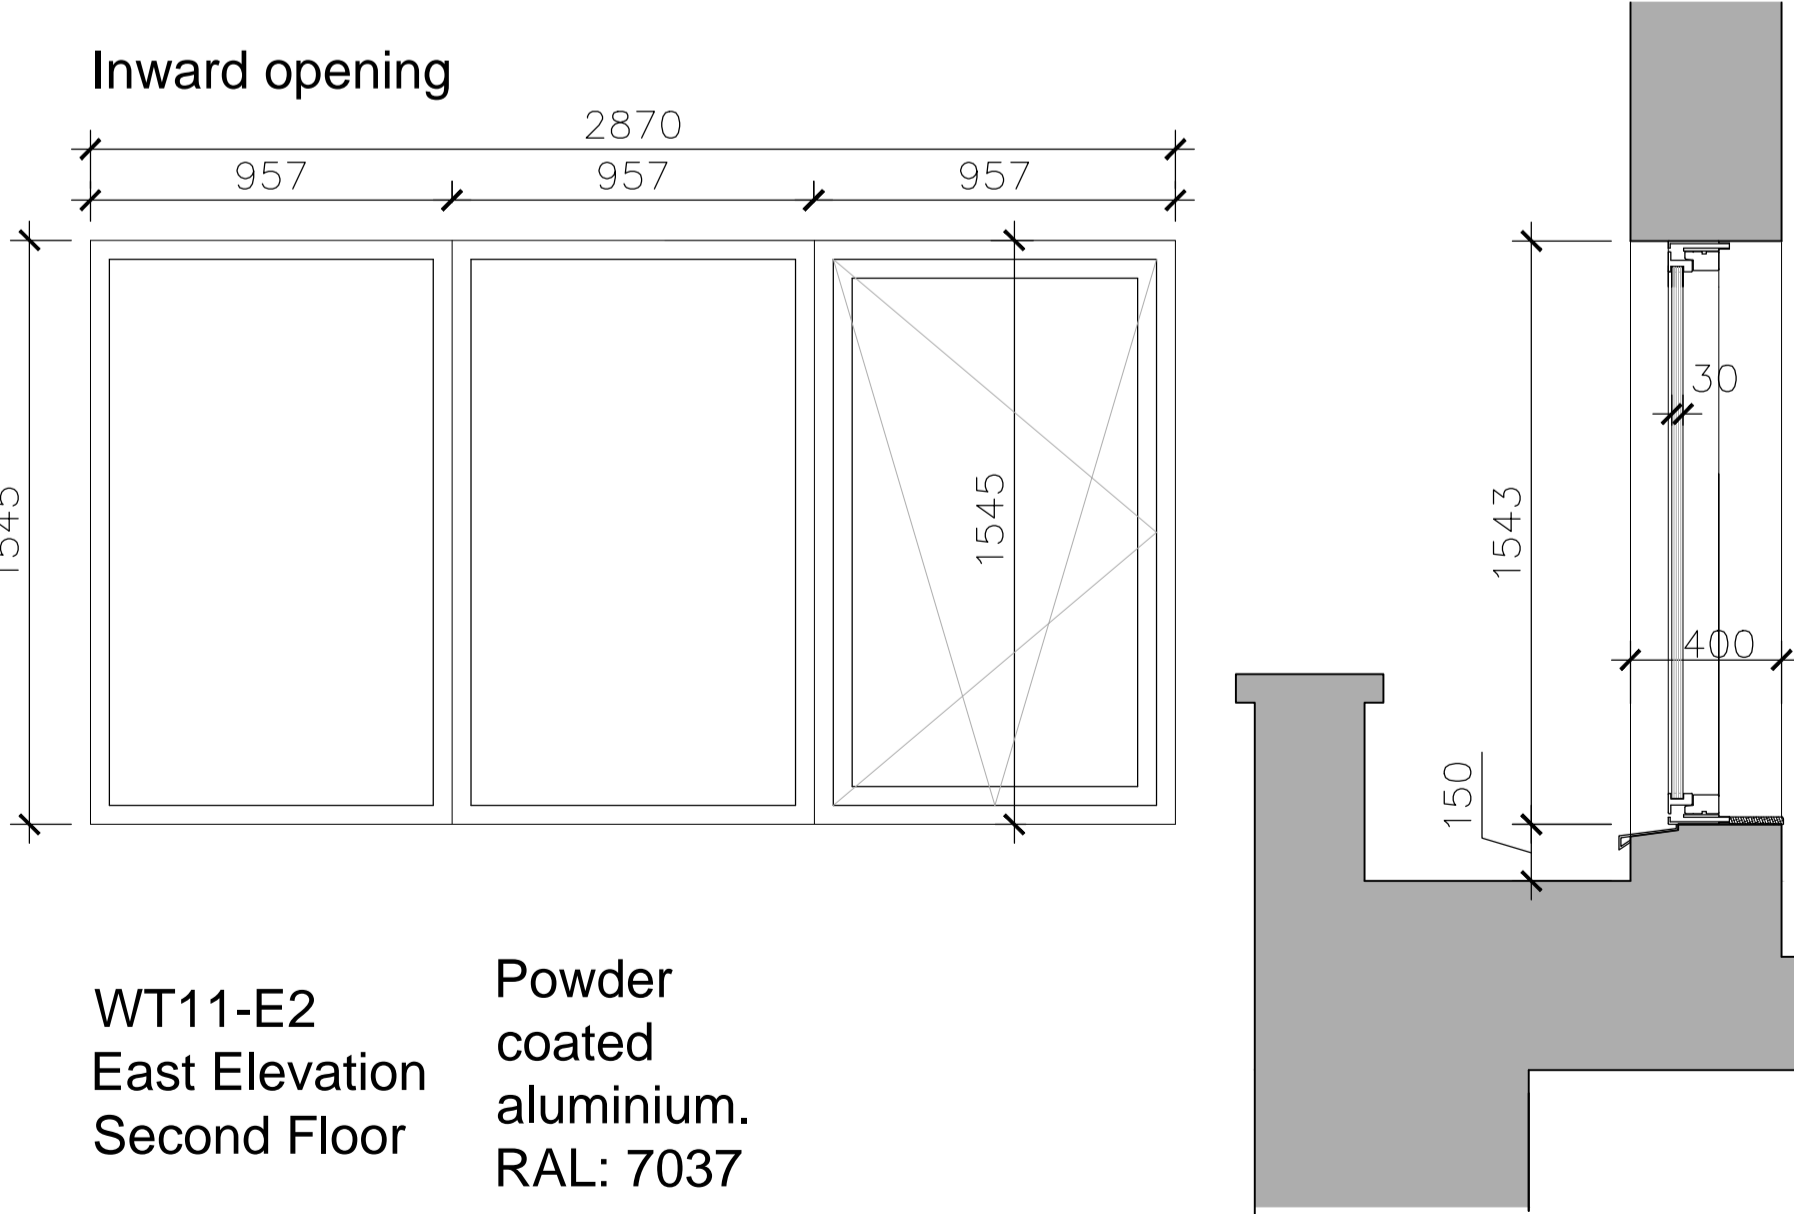
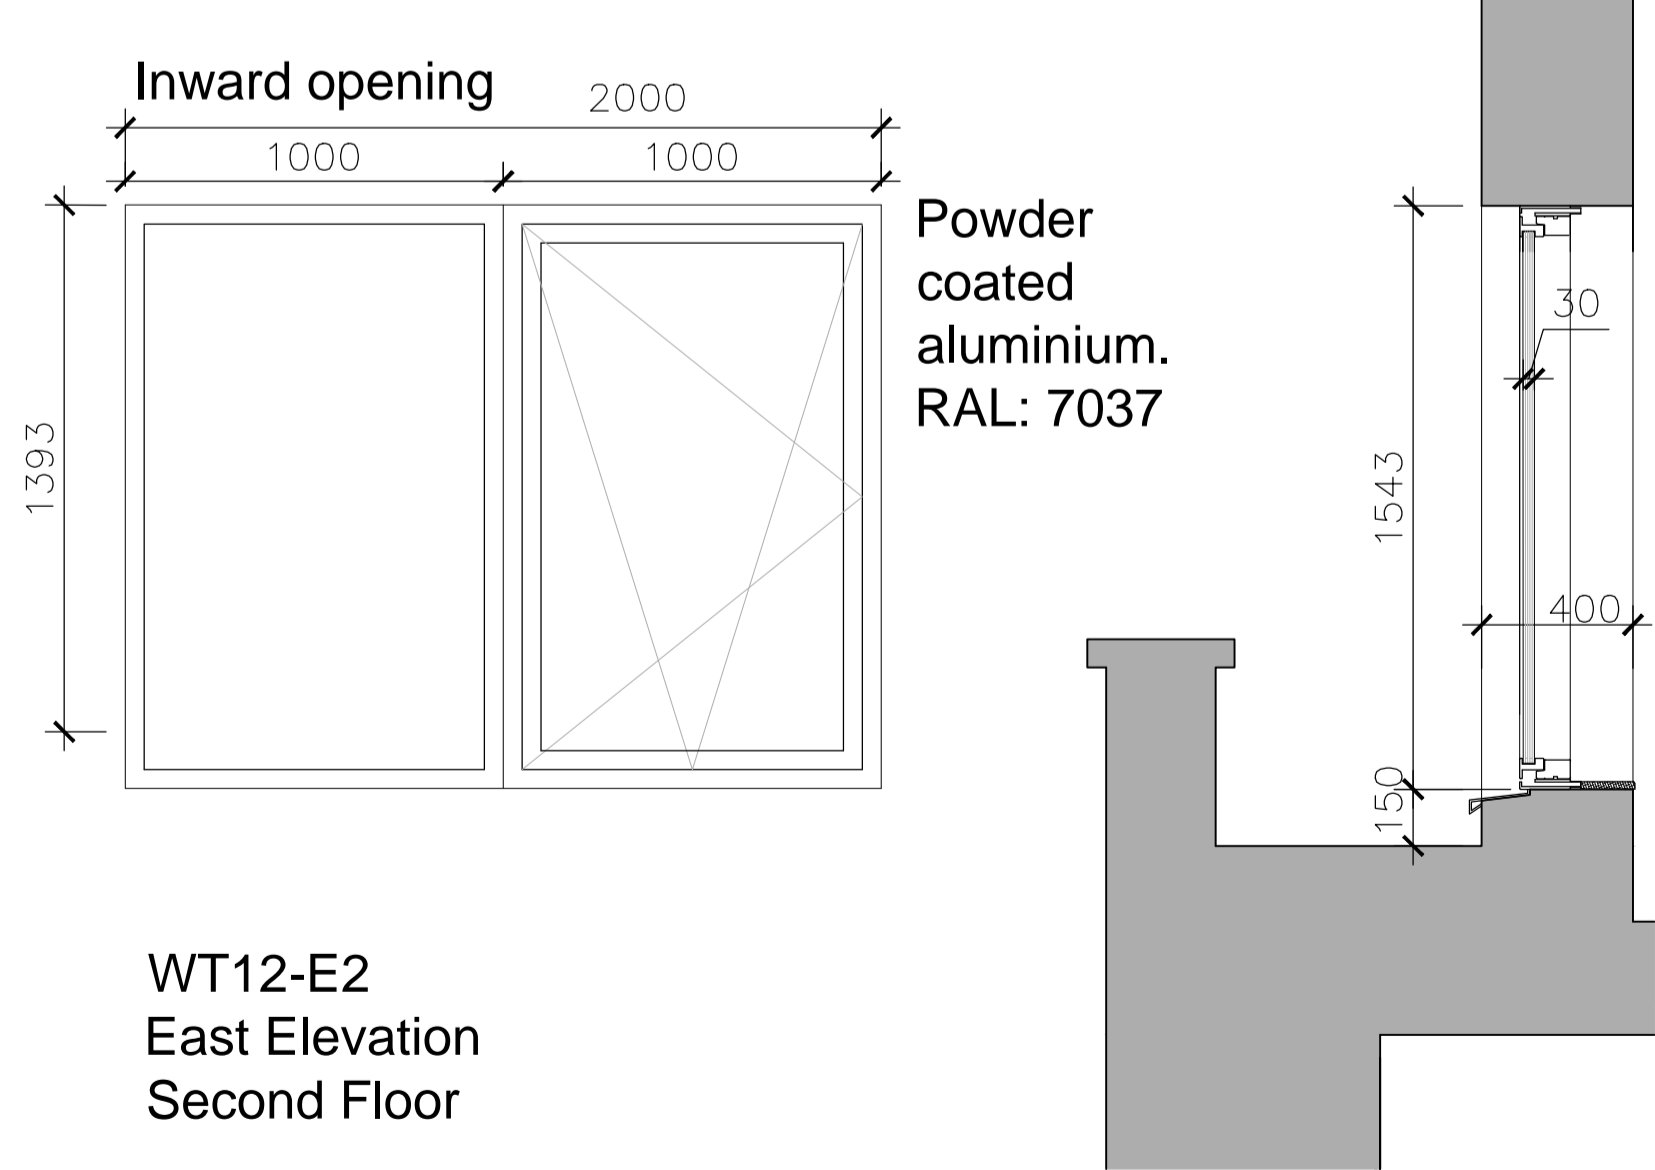


NB - As a general rule we will set back the windows 100mm from the external face of the facade  
 - All dims to be confirmed on site

Window Key: The WT is the window type with the window type number. The Next letters stand for where  
 it occurs in the building, for example South elevation first and ground floor would read S01

<p><b>8</b> Timber Frame Georgian style double casement window - Triple Glazed</p>  <p>WT8-NWE210LG          North Elevation          West Elevation          East Elevation          Second floor          First Floor          Ground Floor          Lower Ground Floor</p>	<p><b>9A</b> Aluminium Frame single casement tilt and turn window - Triple Glazed</p>  <p>Inward opening          1350          910          1089          400          30</p> <p>Powder coated metal.          RAL: 7037</p> <p>WT-W2-9A          West Elevation          Second Floor</p>	<p><b>9B</b> Aluminium Frame single casement tilt and turn window with single fixed panel - Triple Glazed</p>  <p>Inward opening          1350          1700          1700          300          400          30</p> <p>Powder coated metal.          RAL: 7037</p> <p>WT-W2-9B          West Elevation          Second Floor</p>	<p><b>10</b> Timber Frame single casement window - Triple Glazed</p>  <p>Inward opening          1204          1210          1210          450</p> <p>WT10-E2 East Elevation          Second Floor</p>
<p>- EXISTING WALL          - NEW OPENING</p> <p>- SEE DRAWING NO.          939 - 301          939 - 305</p>	<p>- NEW WALL          - NEW OPENING</p>	<p>- SEE DRAWING NO.          939 - 305</p>	<p>- EXISTING WALL          - NEW OPENING</p> <p>- SEE DRAWING NO.          939 - 304</p>
<p><b>11</b> Aluminium Frame single casement with double fixed panel window - Triple glazed</p>  <p>Inward opening          2870          957 957 957          1545          1543          150          400          30</p> <p>WT11-E2          East Elevation          Second Floor</p> <p>Powder coated aluminium.          RAL: 7037</p>	<p><b>12</b> Aluminium Frame single casement with single fixed panel window - Triple glazed</p>  <p>Inward opening          2000          1000 1000          1393          1543          150          400          30</p> <p>Powder coated aluminium.          RAL: 7037</p> <p>WT12-E2          East Elevation          Second Floor</p>	<p><b>13</b> Timber Frame Georgian style single hung sash window - Triple Glazed</p>  <p>1237          1500          1500          100          30          342</p> <p>WT-N1-13          North elevation          First floor</p>	
<p>- NEW WALL          - NEW OPENING</p> <p>- SEE DRAWING NO.          939 - 302          939 - 304</p>	<p>- NEW WALL          - NEW OPENING</p> <p>- SEE DRAWING NO.          939 - 302          939 - 304</p>	<p>- NEW WALL          - NEW OPENING</p> <p>- SEE DRAWING NO.          939 - 305</p>	

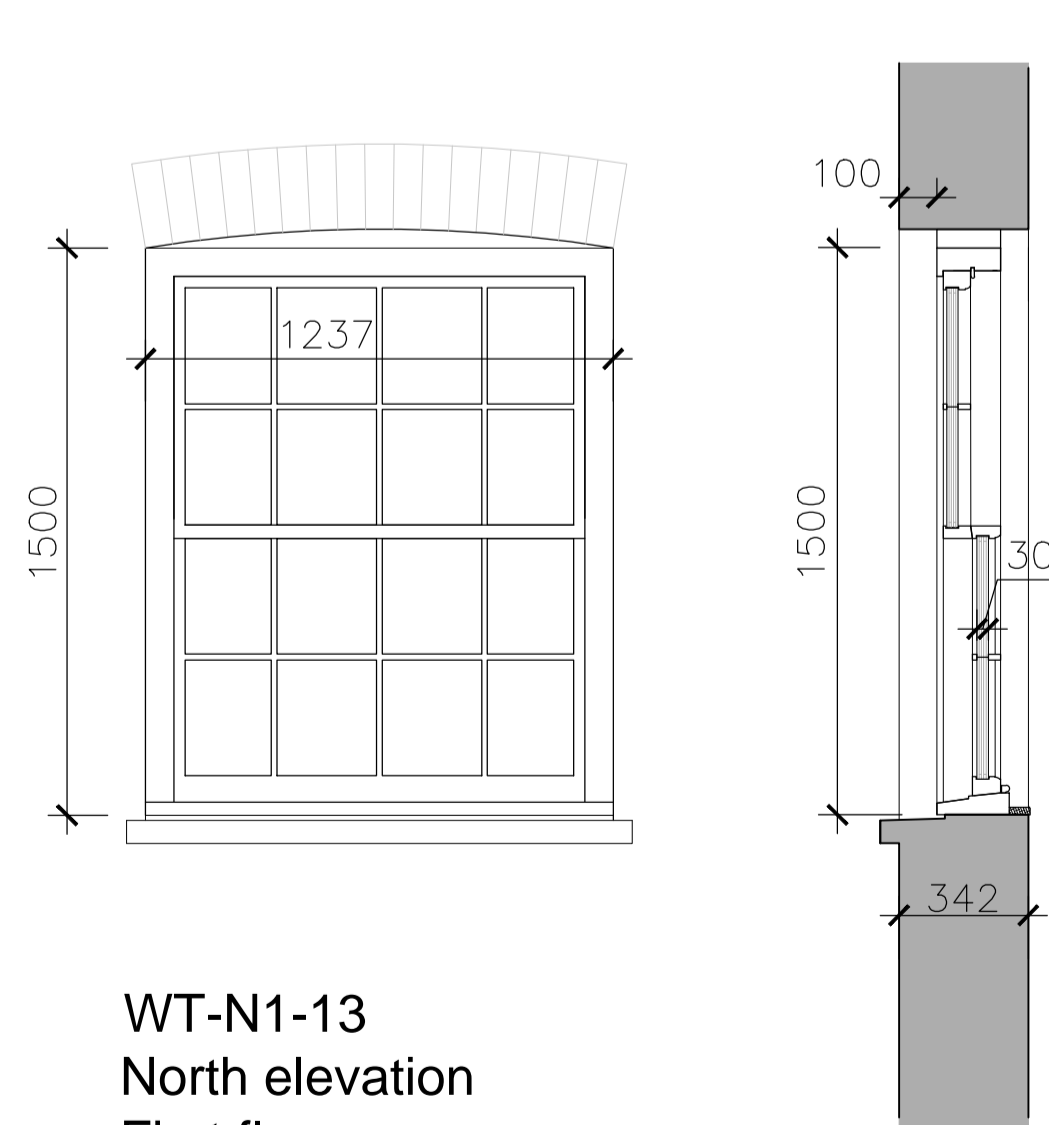