

NB - As a general rule we will set back the windows 100mm from the external face of the facade - All dims to be confirmed on site

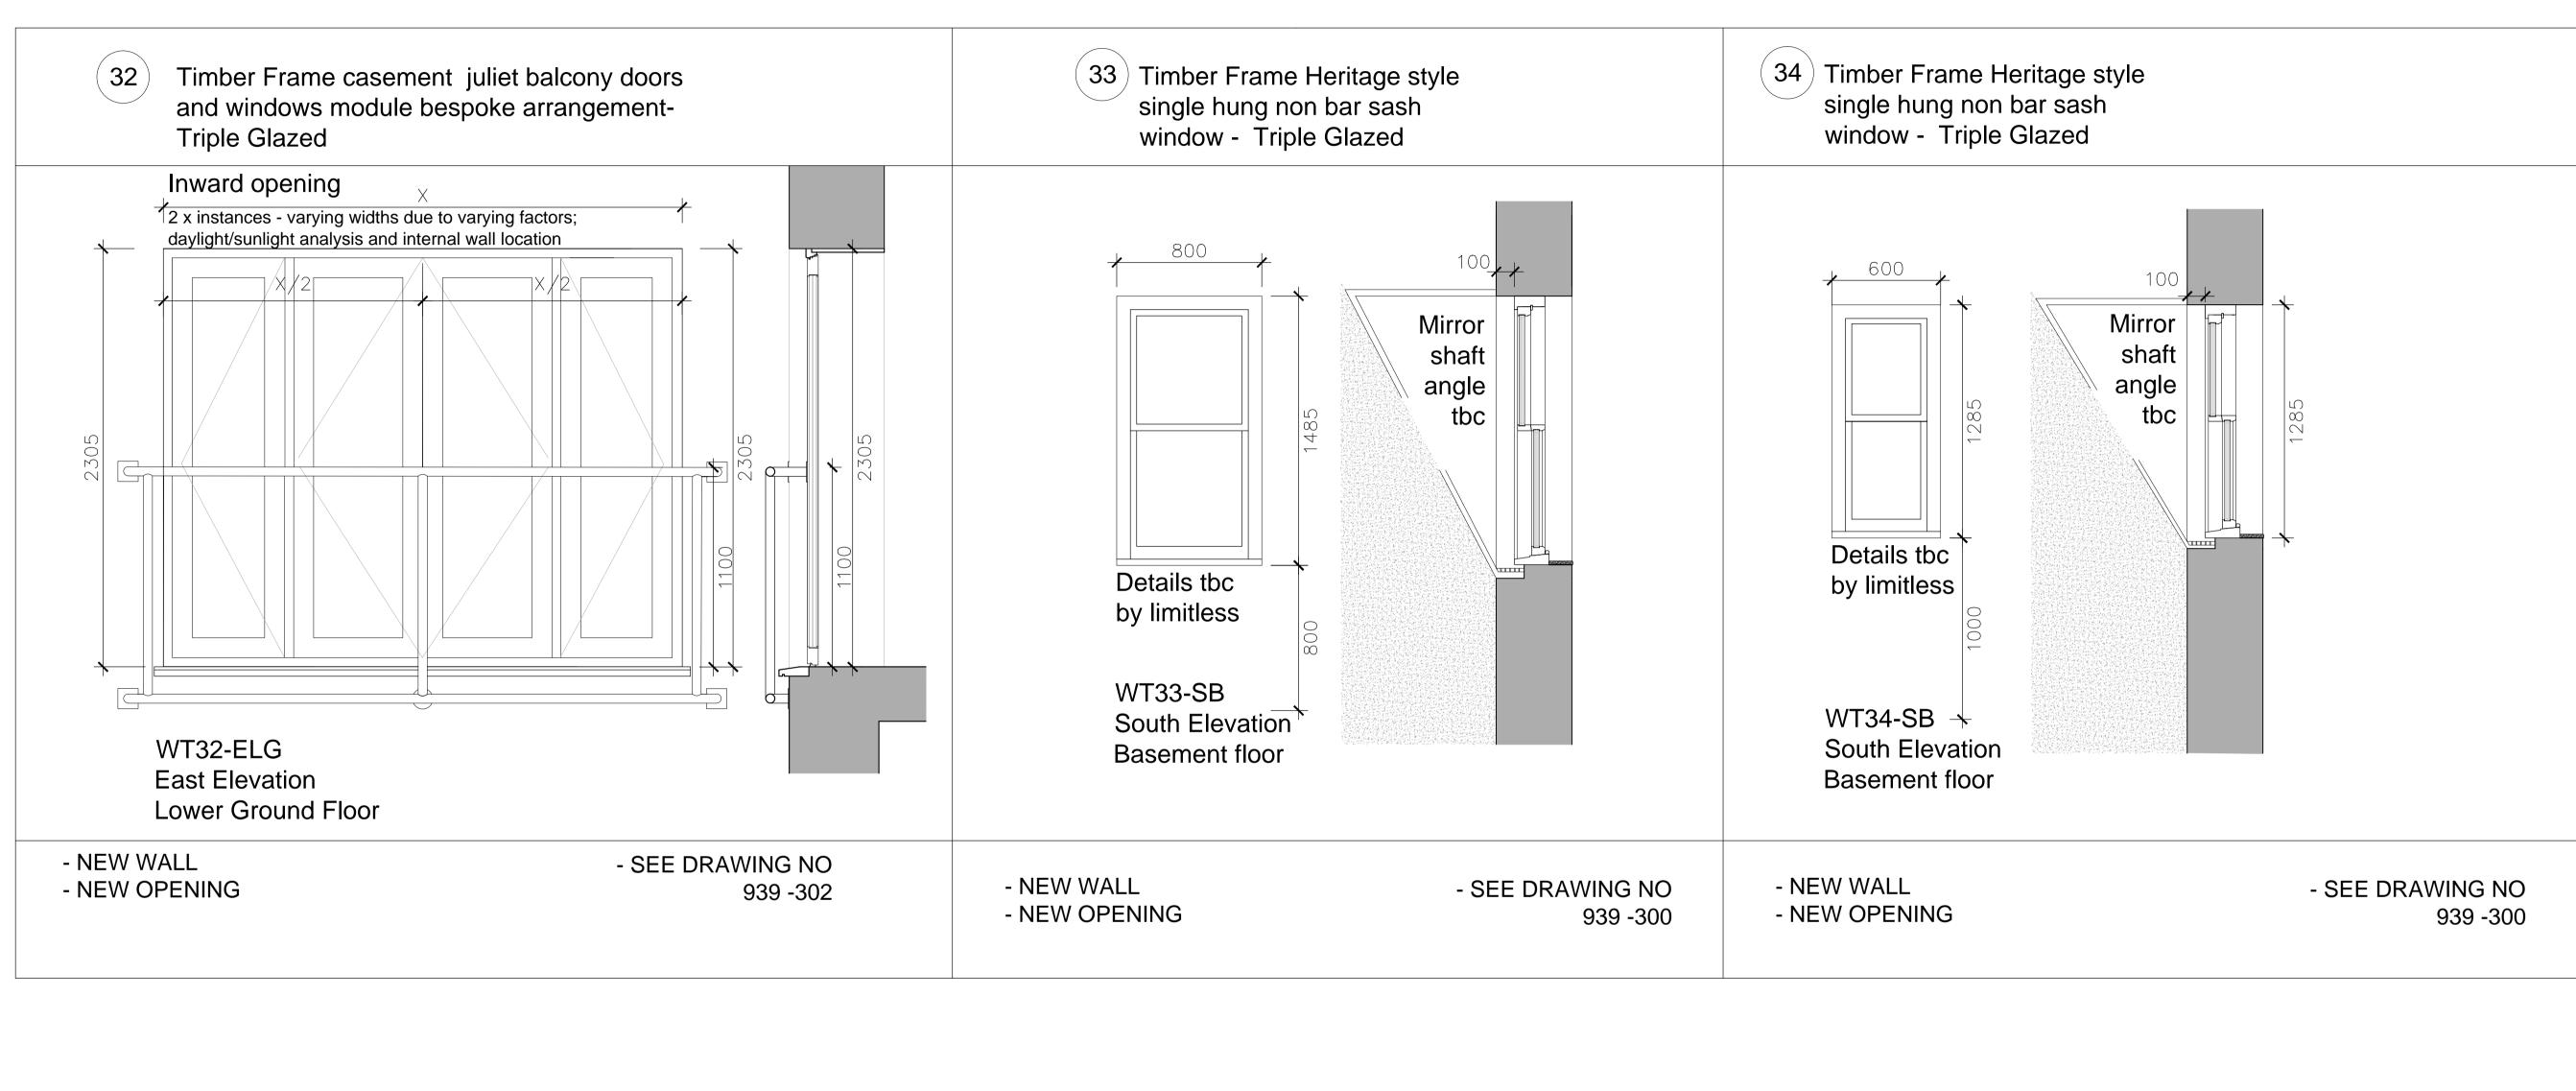

 

Window Key: The WT is the window type with the window type number. The Next letters stand for where it occurs in the building, for example South elevation first and ground floor would read S01 BY: DATE

brooks MULLAA CLIENT: Simon Firth JOB: 51 Calthorpe Street Camden London WC1X OHH DRAWING TITLE: Proposed Window Schedule Sheet 5 of 7 SCALE: 1:50 @ A1 1:200 @ A3 DATE: MAR 2017 STATUS: PA DRAWING NUMBER: REV: ISSUED BY: 939M - 505 1 SS DRAWING CODE XXXX-BMA-XX-XX-DR-A-XXXXXX-00

Brooks Murray Architects

8-10 New North Place, London EC2A 4JA +44 (0)2077399955 architects@brooksm