
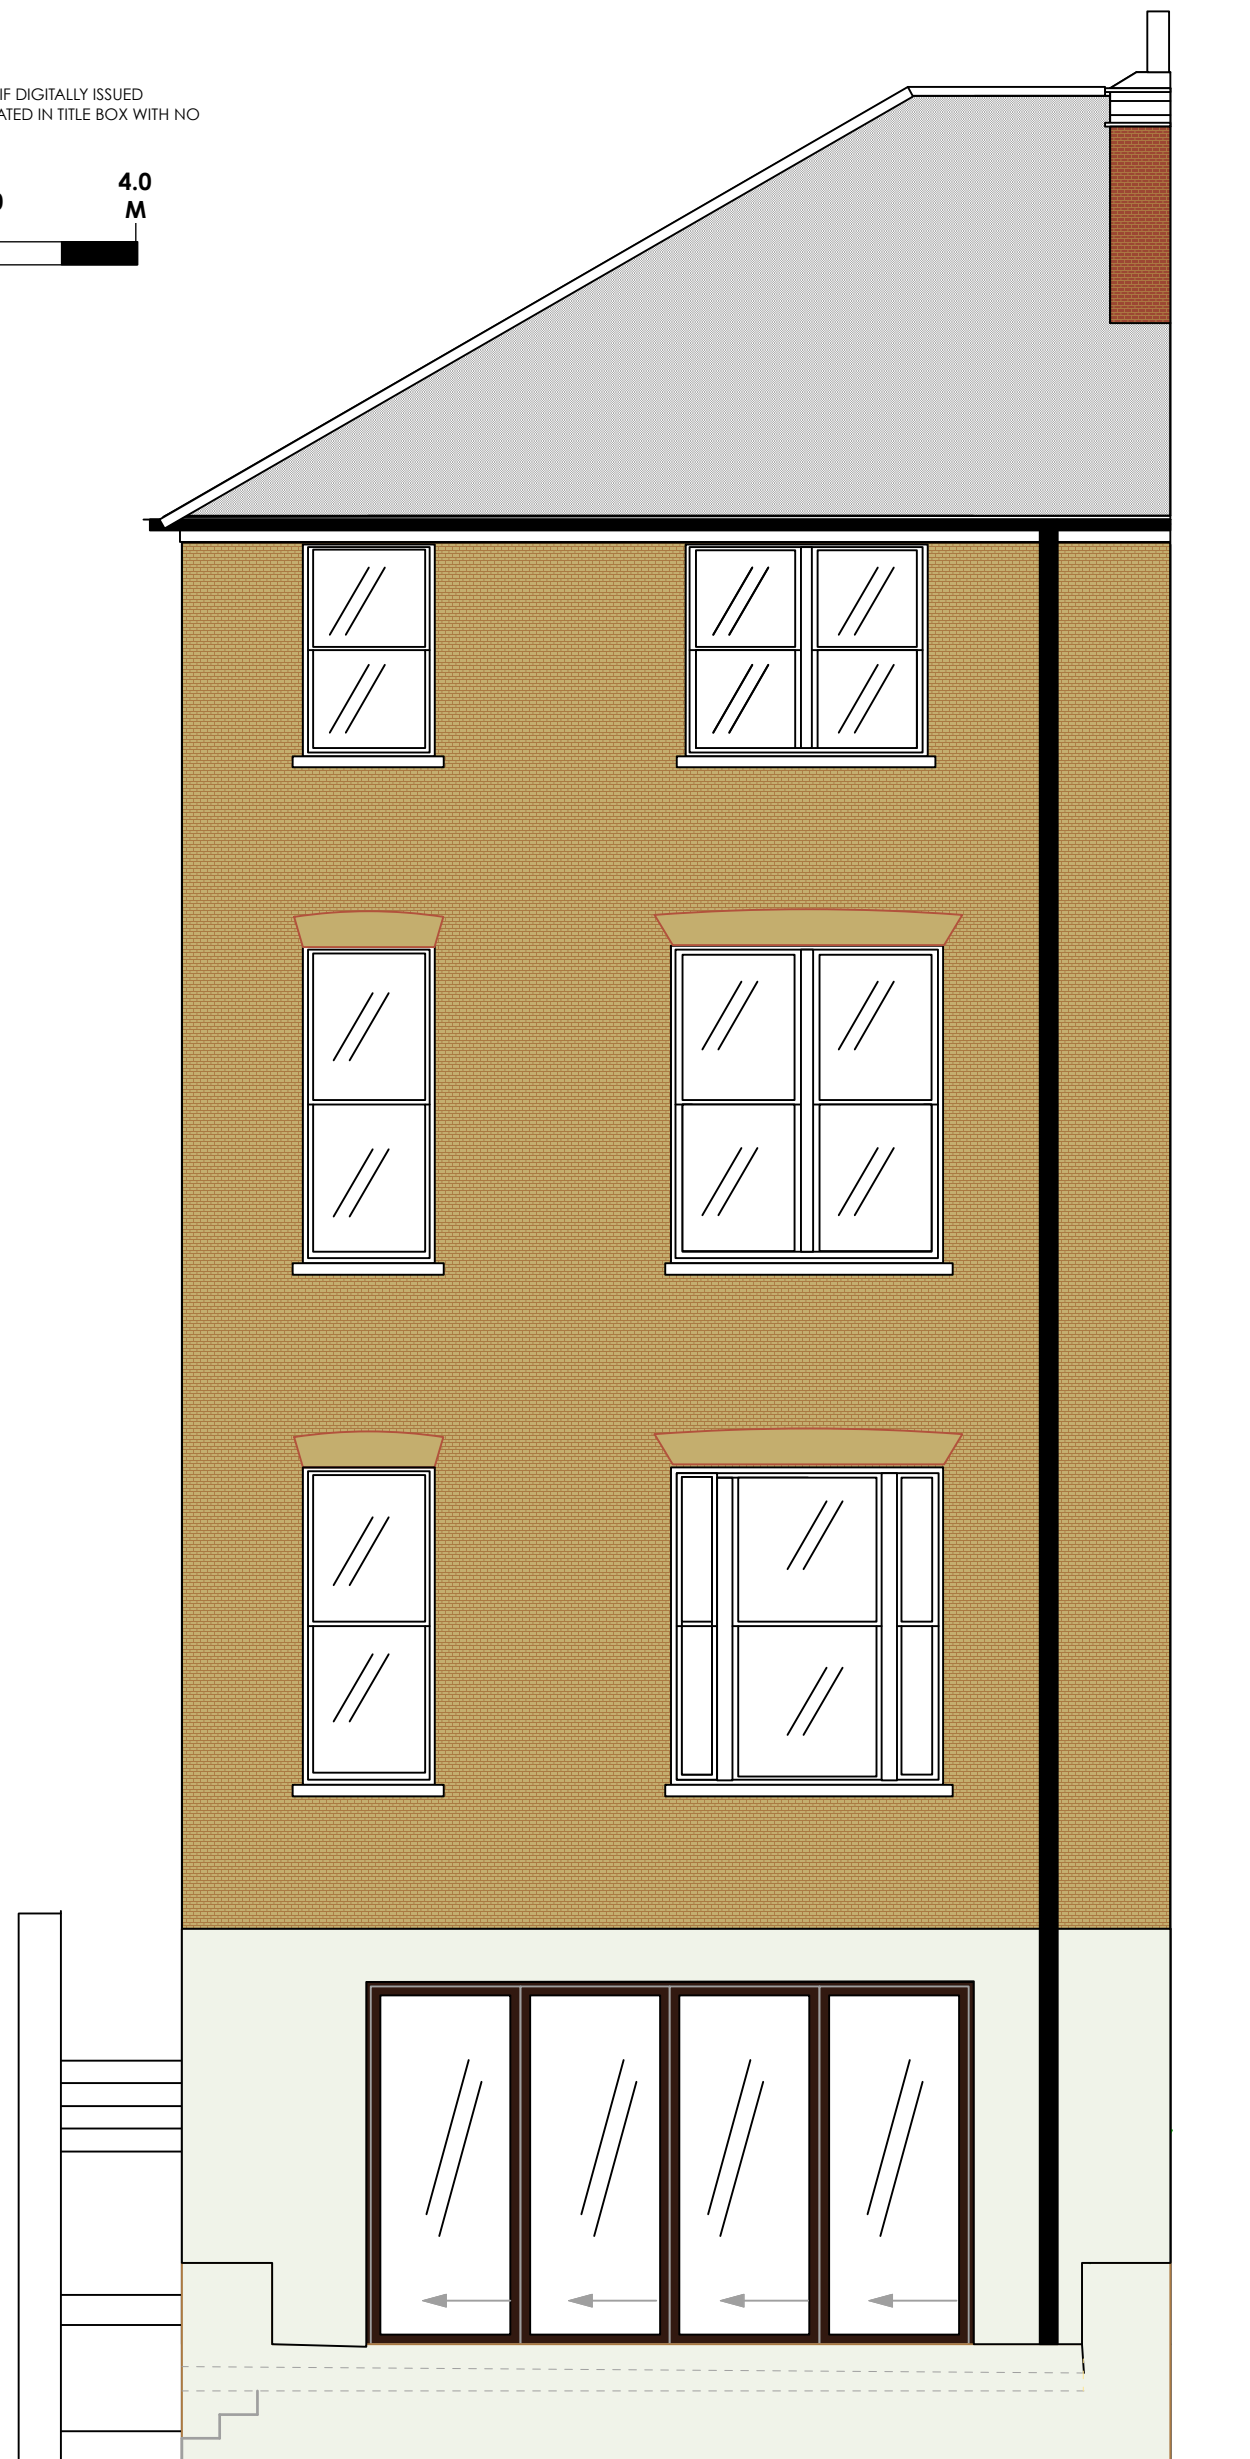


Note

FOR PLANNING PURPOSES ONLY THIS DRAWING MAY BE SCALED. IF DIGITALLY ISSUED
END USER TO ENSURE THAT DRAWING IS PRINTED TO PAPER SIZE STATED IN TITLE BOX WITH NO
PAGE SCALING APPLIED

 

Kathleen Hall
interior designs Ltd

17 Fortunegate Road - London -Nw10 9rd
E: kathleen@kathleenhallinteriordesigns.co.uk
T/F +44 (0)20 8838 6400

SCALES: 1:50@ A3
DRAWN BY: K.Hall
DATE: 01/03/2018

DRAWING NUMBER:

DPA/P/002 REV A

PROJECT: 15 Dartmouth Park Avenue, London, NW5 1JL

DRAWING TITLE: Existing Rear Elevation

NOTES: Dimensions shall not be scaled from this drawing. All figured dimensions must be verified on site. Discrepancies are to be notified immediately to the designers.

© THIS DRAWING IS THE COPYRIGHT OF
kathleen Hall Interior Designs Ltd