
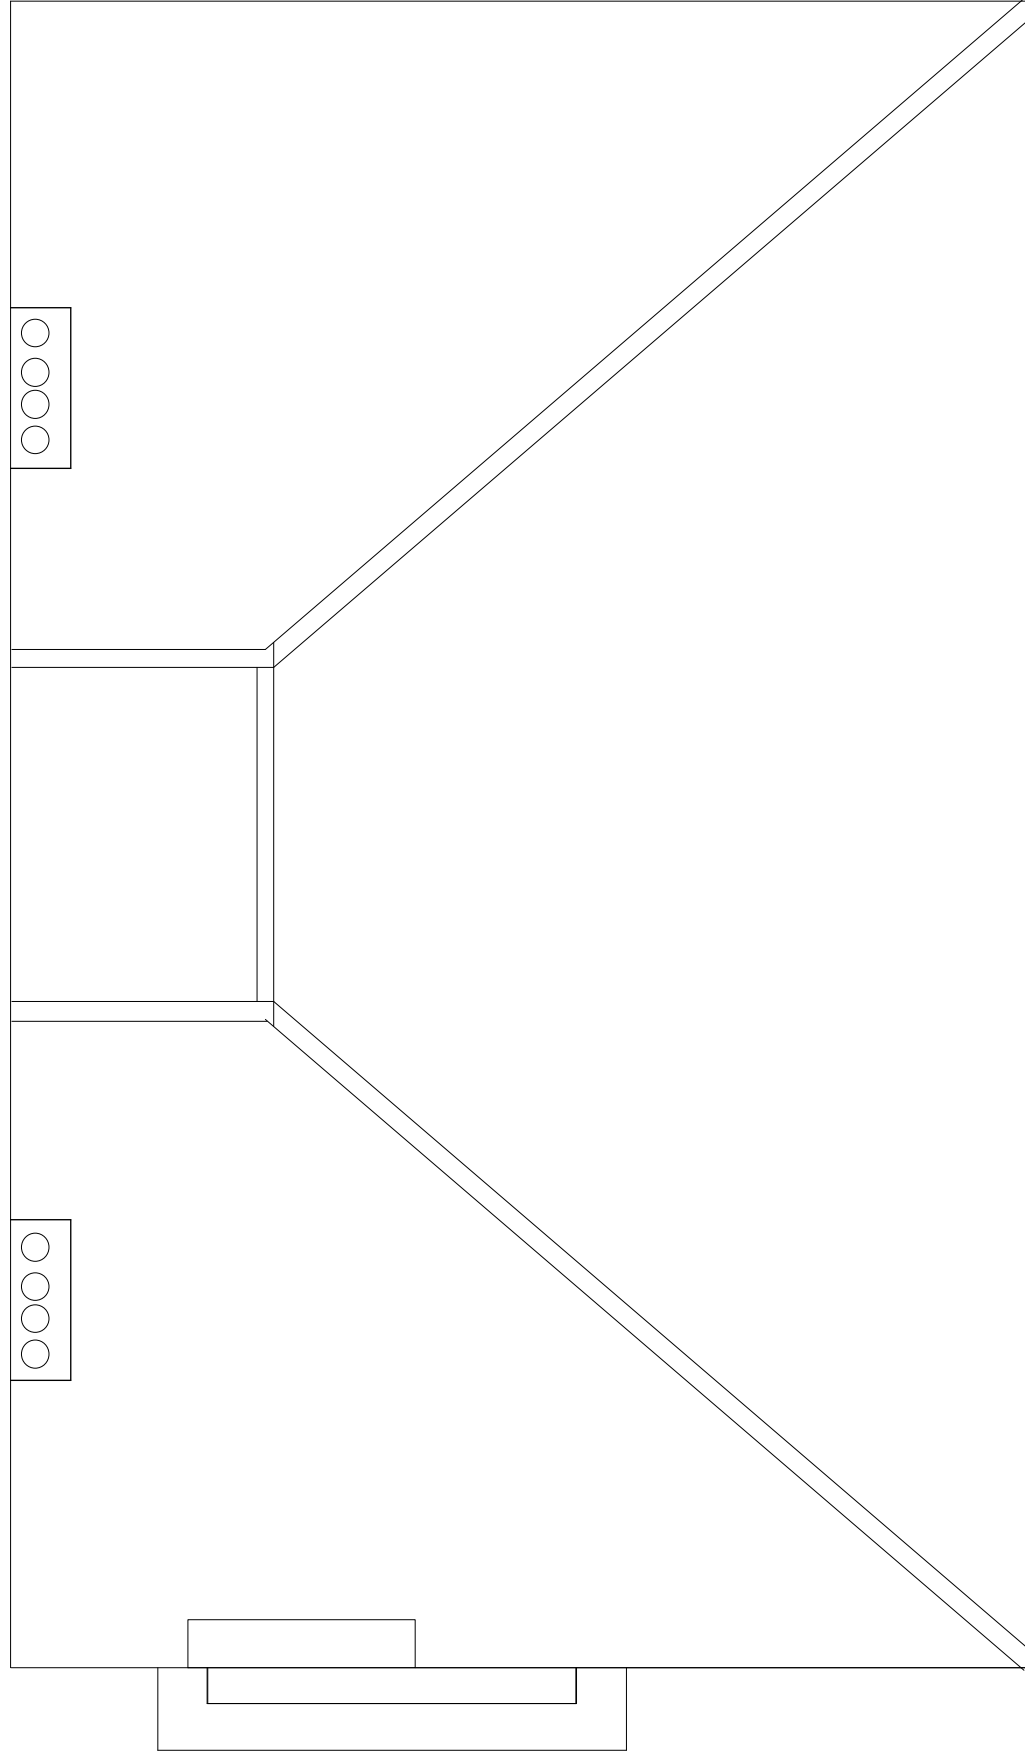


Note

FOR PLANNING PURPOSES ONLY THIS DRAWING MAY BE SCALED. IF DIGITALLY ISSUED  
END USER TO ENSURE THAT DRAWING IS PRINTED TO PAPER SIZE STATED IN TITLE BOX WITH NO  
PAGE SCALING APPLIED

 

**Kathleen Hall  
interior designs Ltd**

17 Fortunegate Road - London -Nw10 9rd  
E: kathleen@kathleenhallinteriordesigns.co.uk  
T/F +44 (0)20 8838 6400

SCALES: 1:50@ A3

DRAWN BY: K.Hall

DATE: 01/03/2018

DRAWING NUMBER:

**DPA/P/005 REV A**

PROJECT: 15 Dartmouth Park Avenue, London, NW5

DRAWING TITLE: Existing Roof Plan

NOTES: Dimensions shall not be scaled from this drawing. All figured dimensions must be verified on site. Discrepancies are to be notified immediately to the designers.

© THIS DRAWING IS THE COPYRIGHT OF  
kathleen Hall Interior Designs Ltd