

Existing Site Plan 1:50




Existing Pier Cap NTS





Front Elevation to Street



Location Plan 1:1250

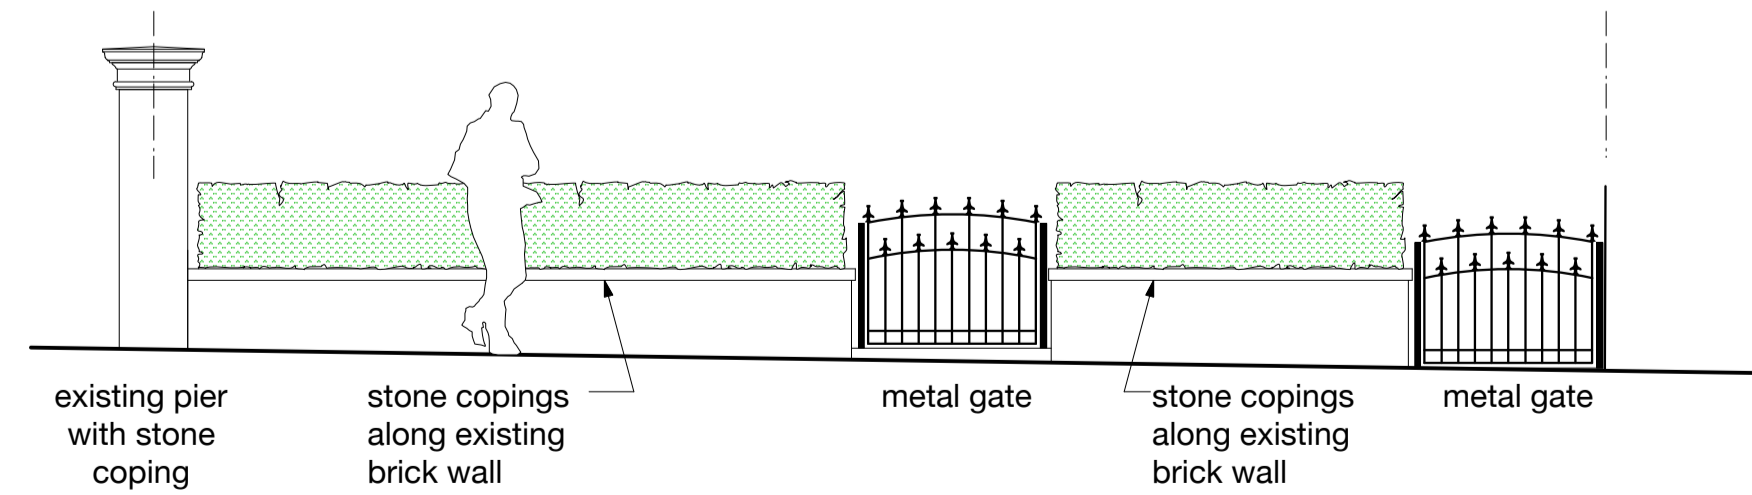

Existing Front Boundary Elevation 1:50

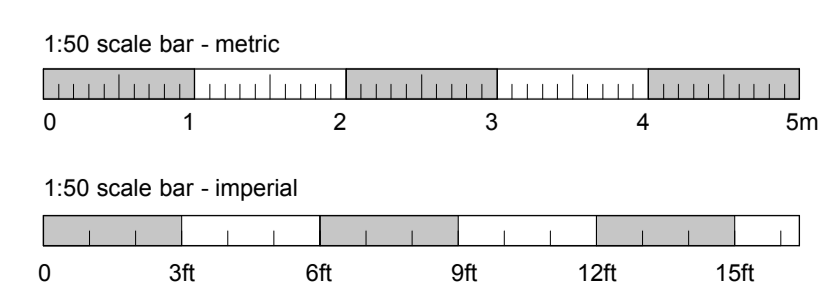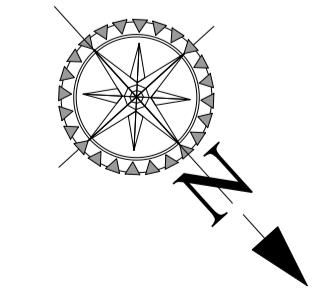

Existing  
**BROD WIGHT**  
**Architects**  
 8a Baynes Mews --- London --- NW3 5BH

23 Downside Crescent,  
 London NW3 2AN

www.brodwight.co.uk office@brodwight.co.uk  
 Tel 020 7722 0810 This drawing is copyright

Drawing Title:  
**Existing Site Plan, Location Plan and Front Boundary Elevation**

Drawing Ref:  
**1055-AP3-01**

Date  
 February 2018

Scale  
 1:50 @ A1