

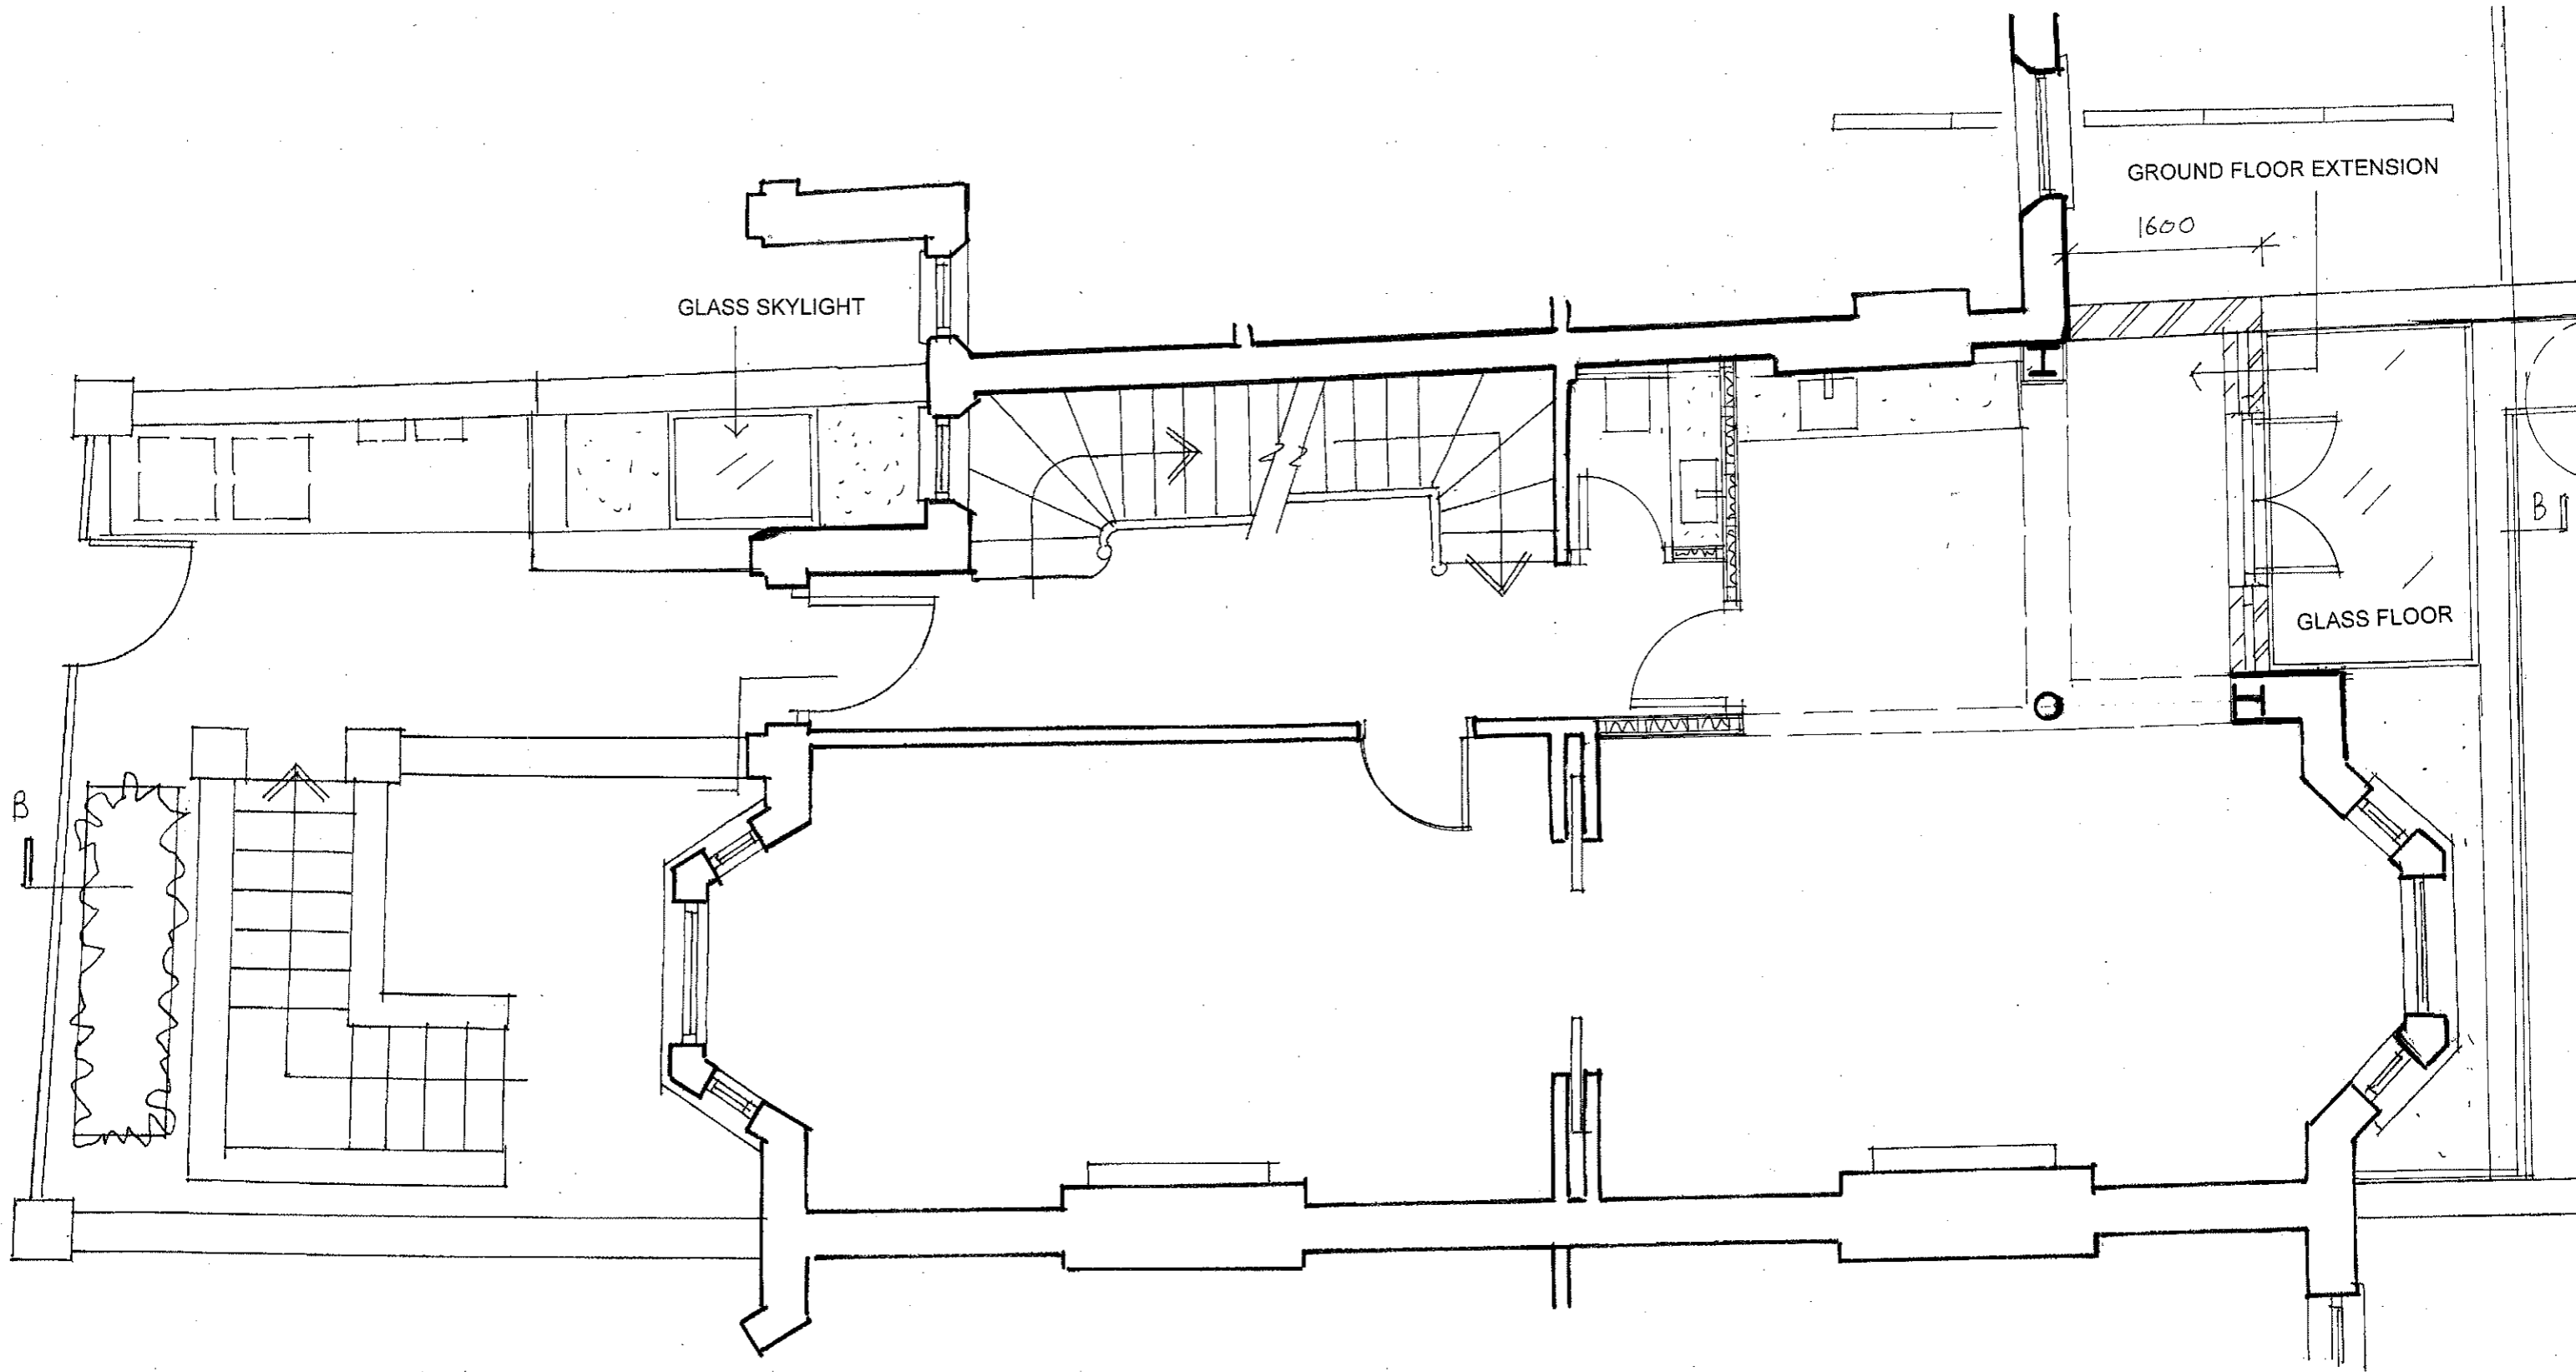



archplan architects and property management 1 Millfield Place, Highgate, London N6 6JP Tel: 020 8341 5628 e-mail: archplan@hotmail.com	Date Dec 2017	Scale 1:50 At A3	Project 19 Oppidans Road LONDON NW3 3AG BASEMENT PLAN AS PROPOSED	Drawing no. OR/ 20
	Drawn by	Checked by	Title	Copyright Archplan 2017

 

archplan architects and property management 1 Millfield Place, Highgate, London N6 6JP Tel: 020 8341 5628 e-mail: archplan@hotmail.com	Date	Scale	Project	Drawing no.
	Dec 2017	1:50 At A3	19 Oppidans Road LONDON NW3 3AG GROUND FLOOR PLAN AS PROPOSED	OR/21 B Copyright Archplan 2017
	Drawn by		Title	
	Checked by			

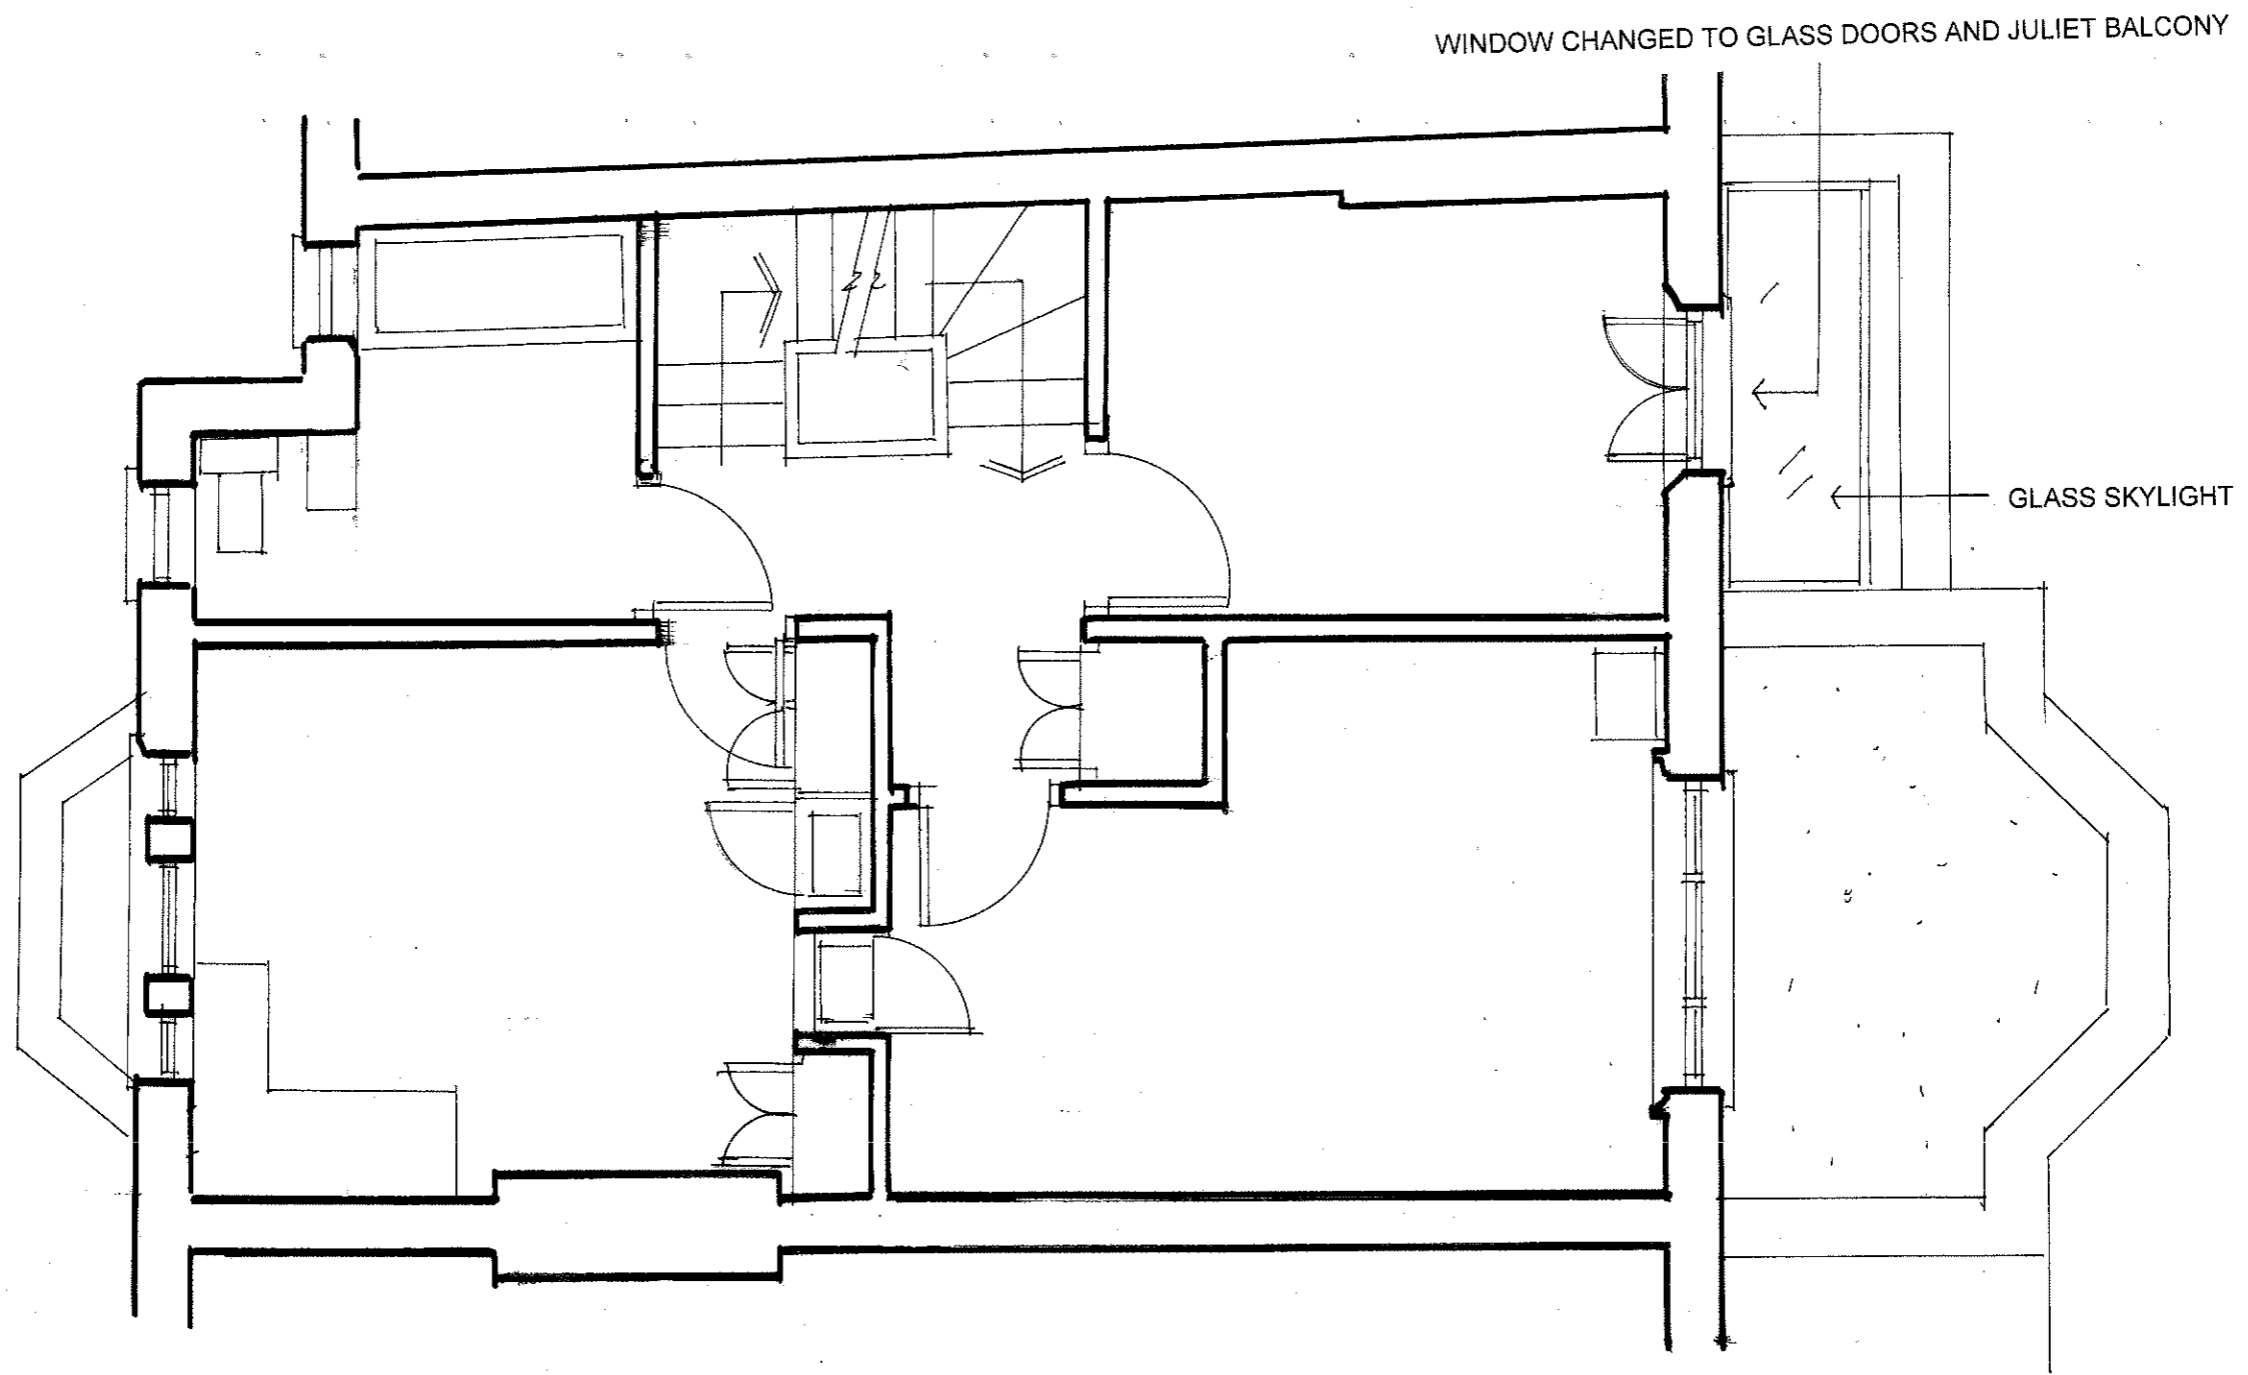

archplan architects and property management 1 Millfield Place, Highgate, London N6 6JP Tel: 020 8341 5628 e-mail: archplan@hotmail.com	Date	Scale	Project	Drawing no.
	Dec 2017	1:50 At A3	19 Oppidans Road LONDON NW3 3AG FIRST FLOOR PLAN AS PROPOSED	OR/ 22
	Drawn by		Title	Copyright Archplan 2017
	Checked by			

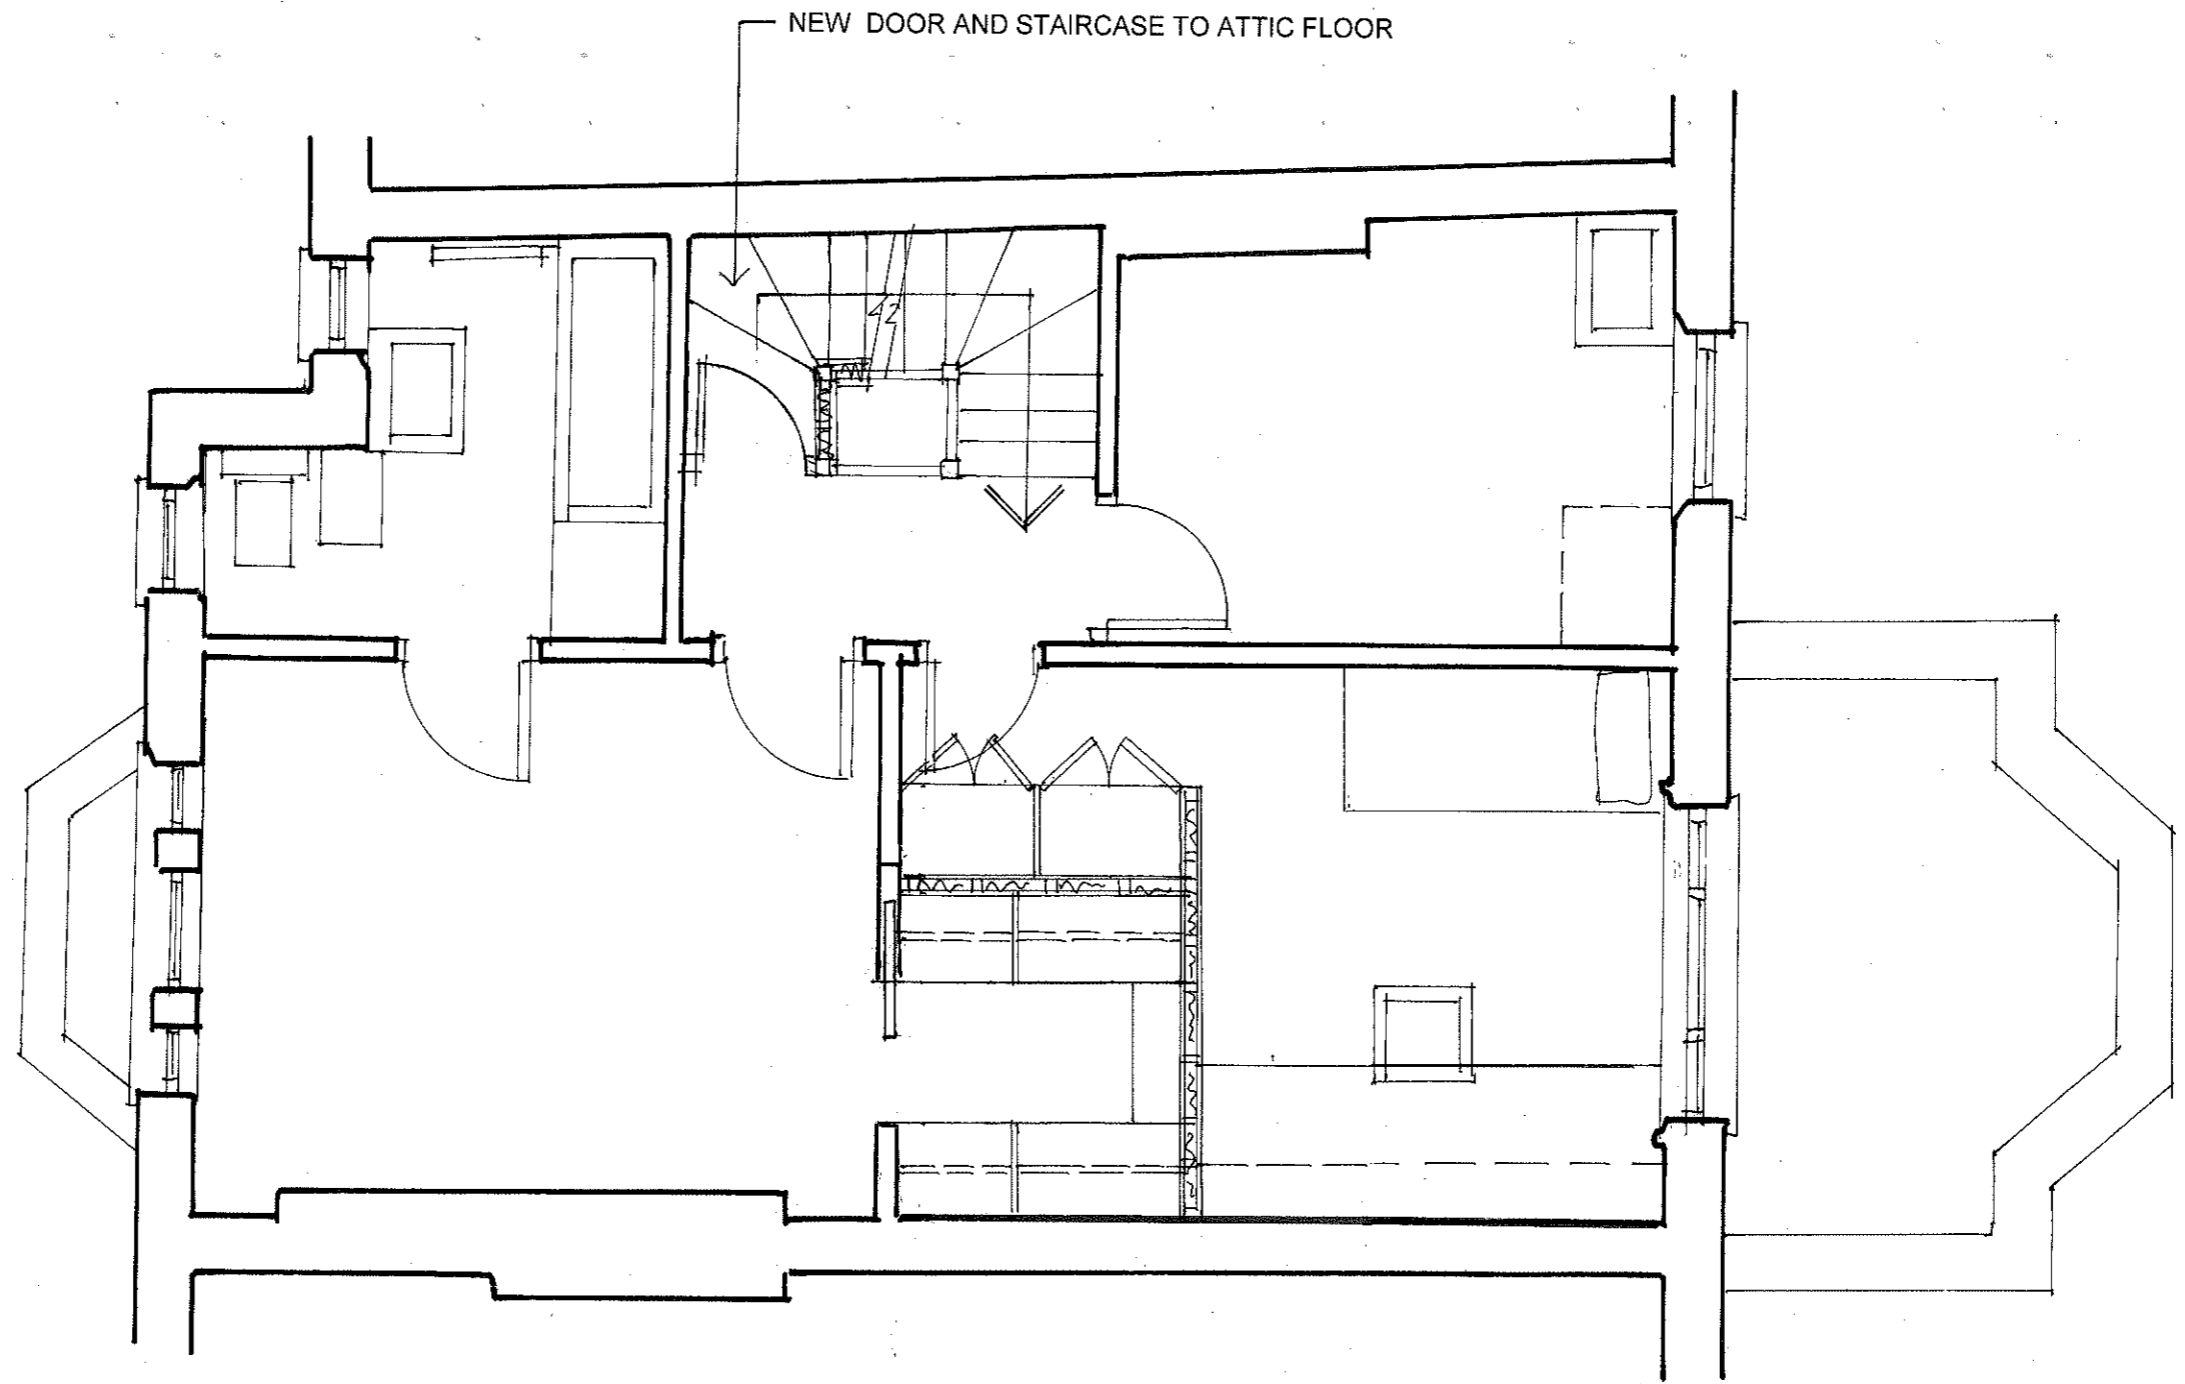

NEW DOOR AND STAIRCASE TO ATTIC FLOOR



archplan

architects and property management

1 Millfield Place, Highgate, London N6 6JP
 Tel: 020 8341 5628 e-mail: archplan@hotmail.com

Date
 Dec
 2017

Drawn by

Checked by

Scale
 1:50
 At A3

Project


19 Oppidans Road
 LONDON NW3 3AG
 SECOND FLOOR PLAN
AS PROPOSED

Title



Drawing no.

OR/ 23

Copyright
 Archplan 2017


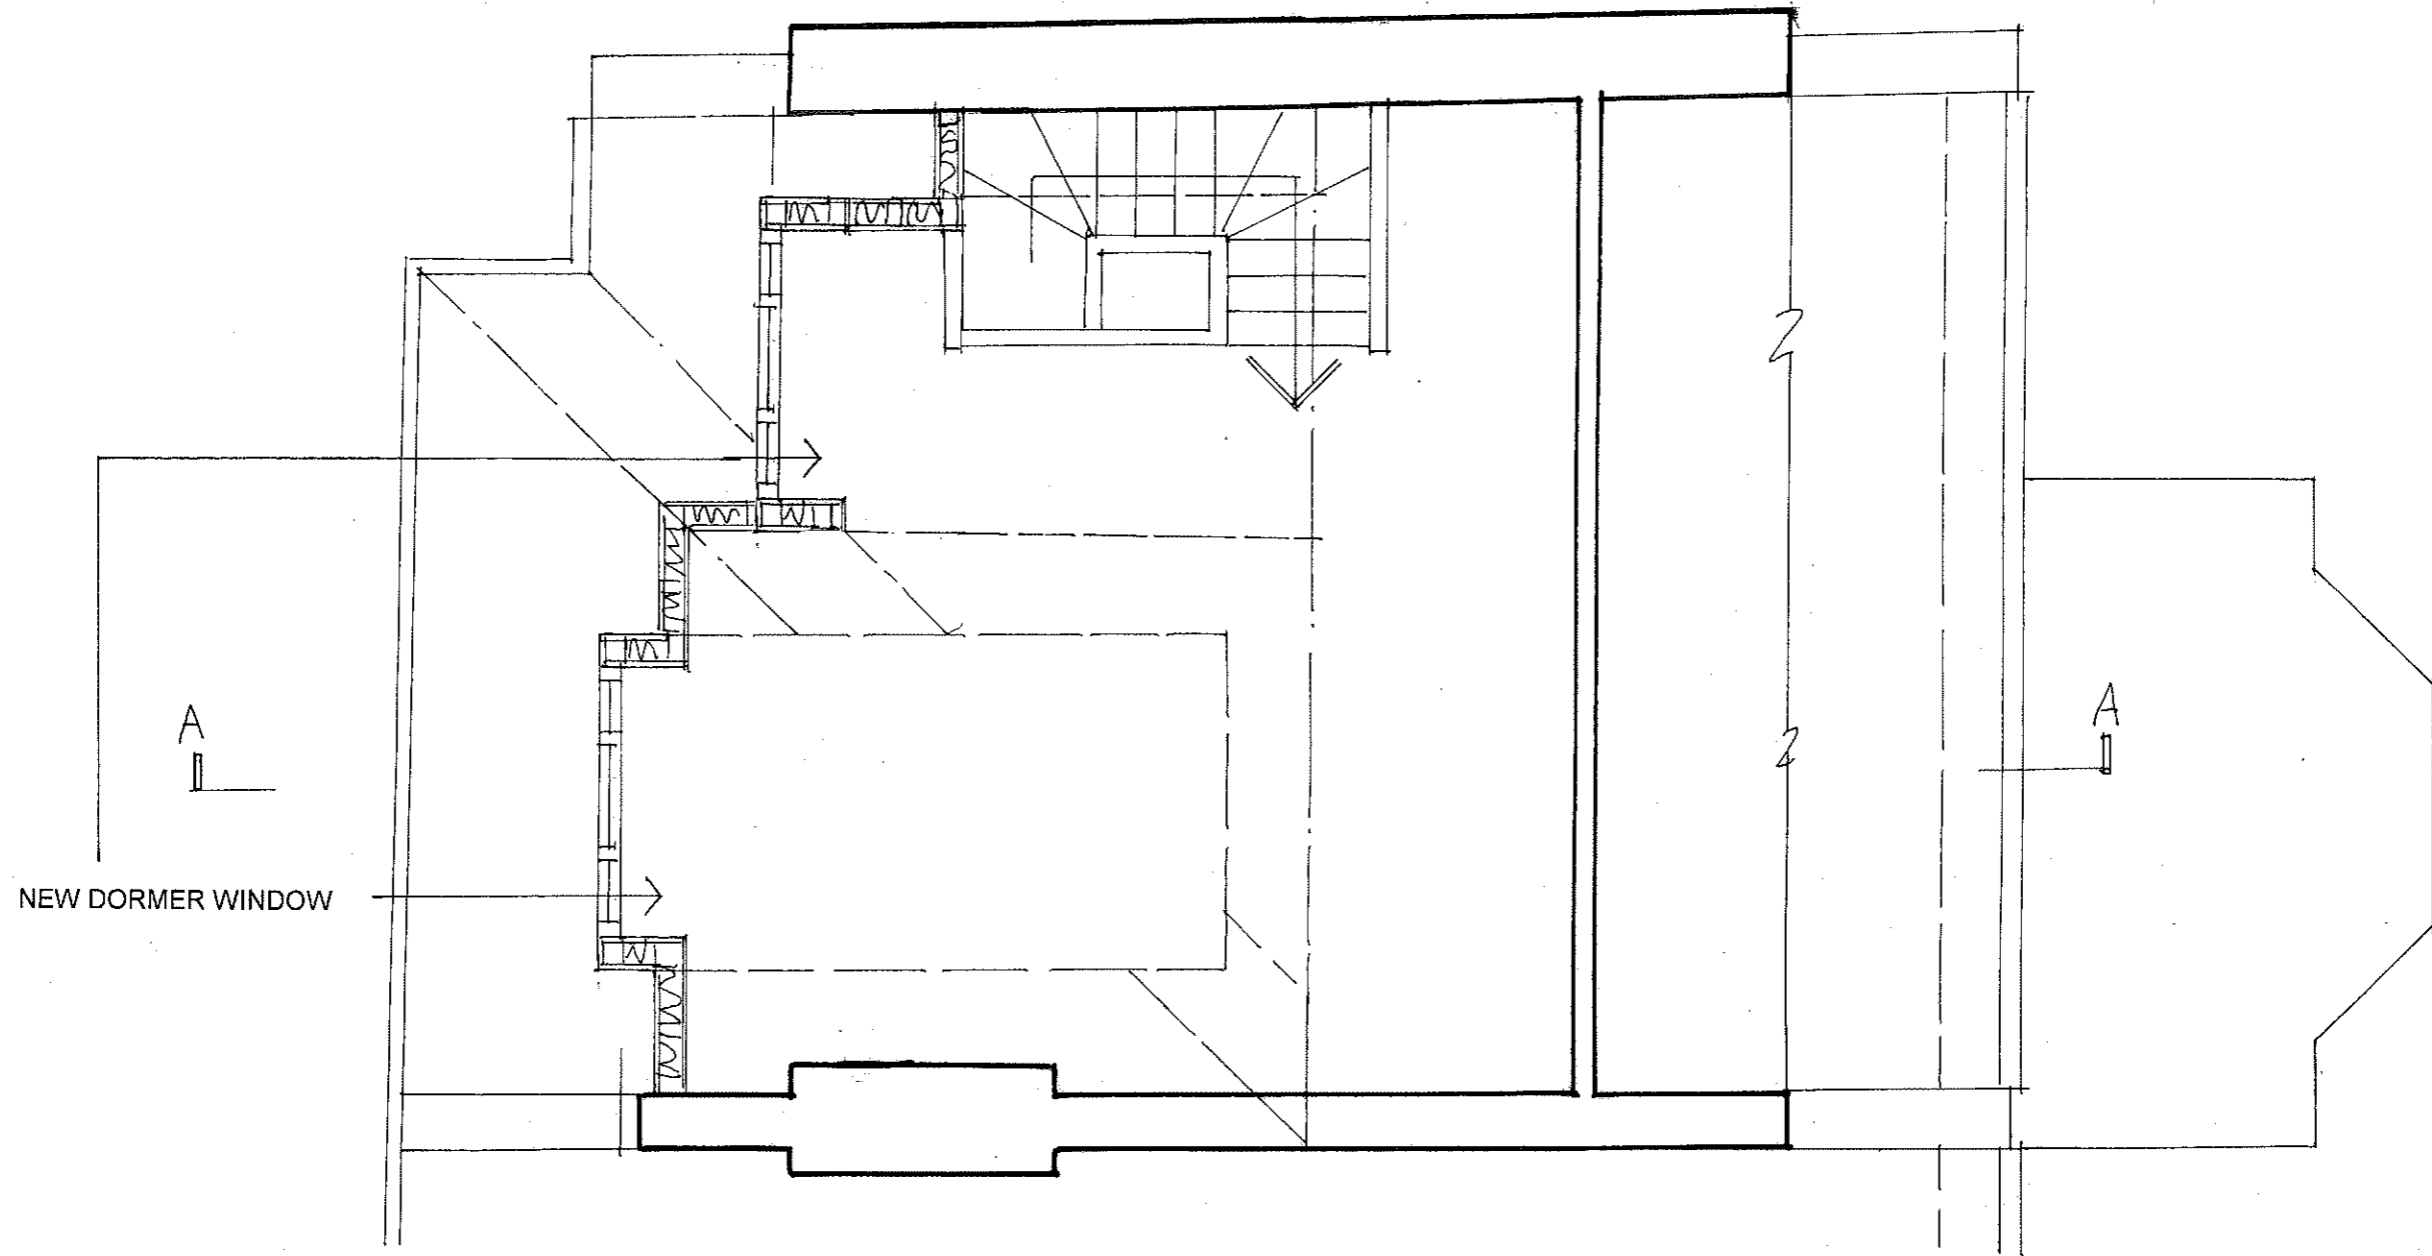


archplan architects and property management 1 Millfield Place, Highgate, London N6 6JP Tel: 020 8341 5628 e-mail: archplan@hotmail.com	Date Dec 2017	Scale 1:50 At A3	Project 19 Oppidans Road LONDON NW3 3AG	Drawing no. OR/ 24 A
	Drawn by	Checked by	Title AS PROPOSED	Copyright Archplan 2017

 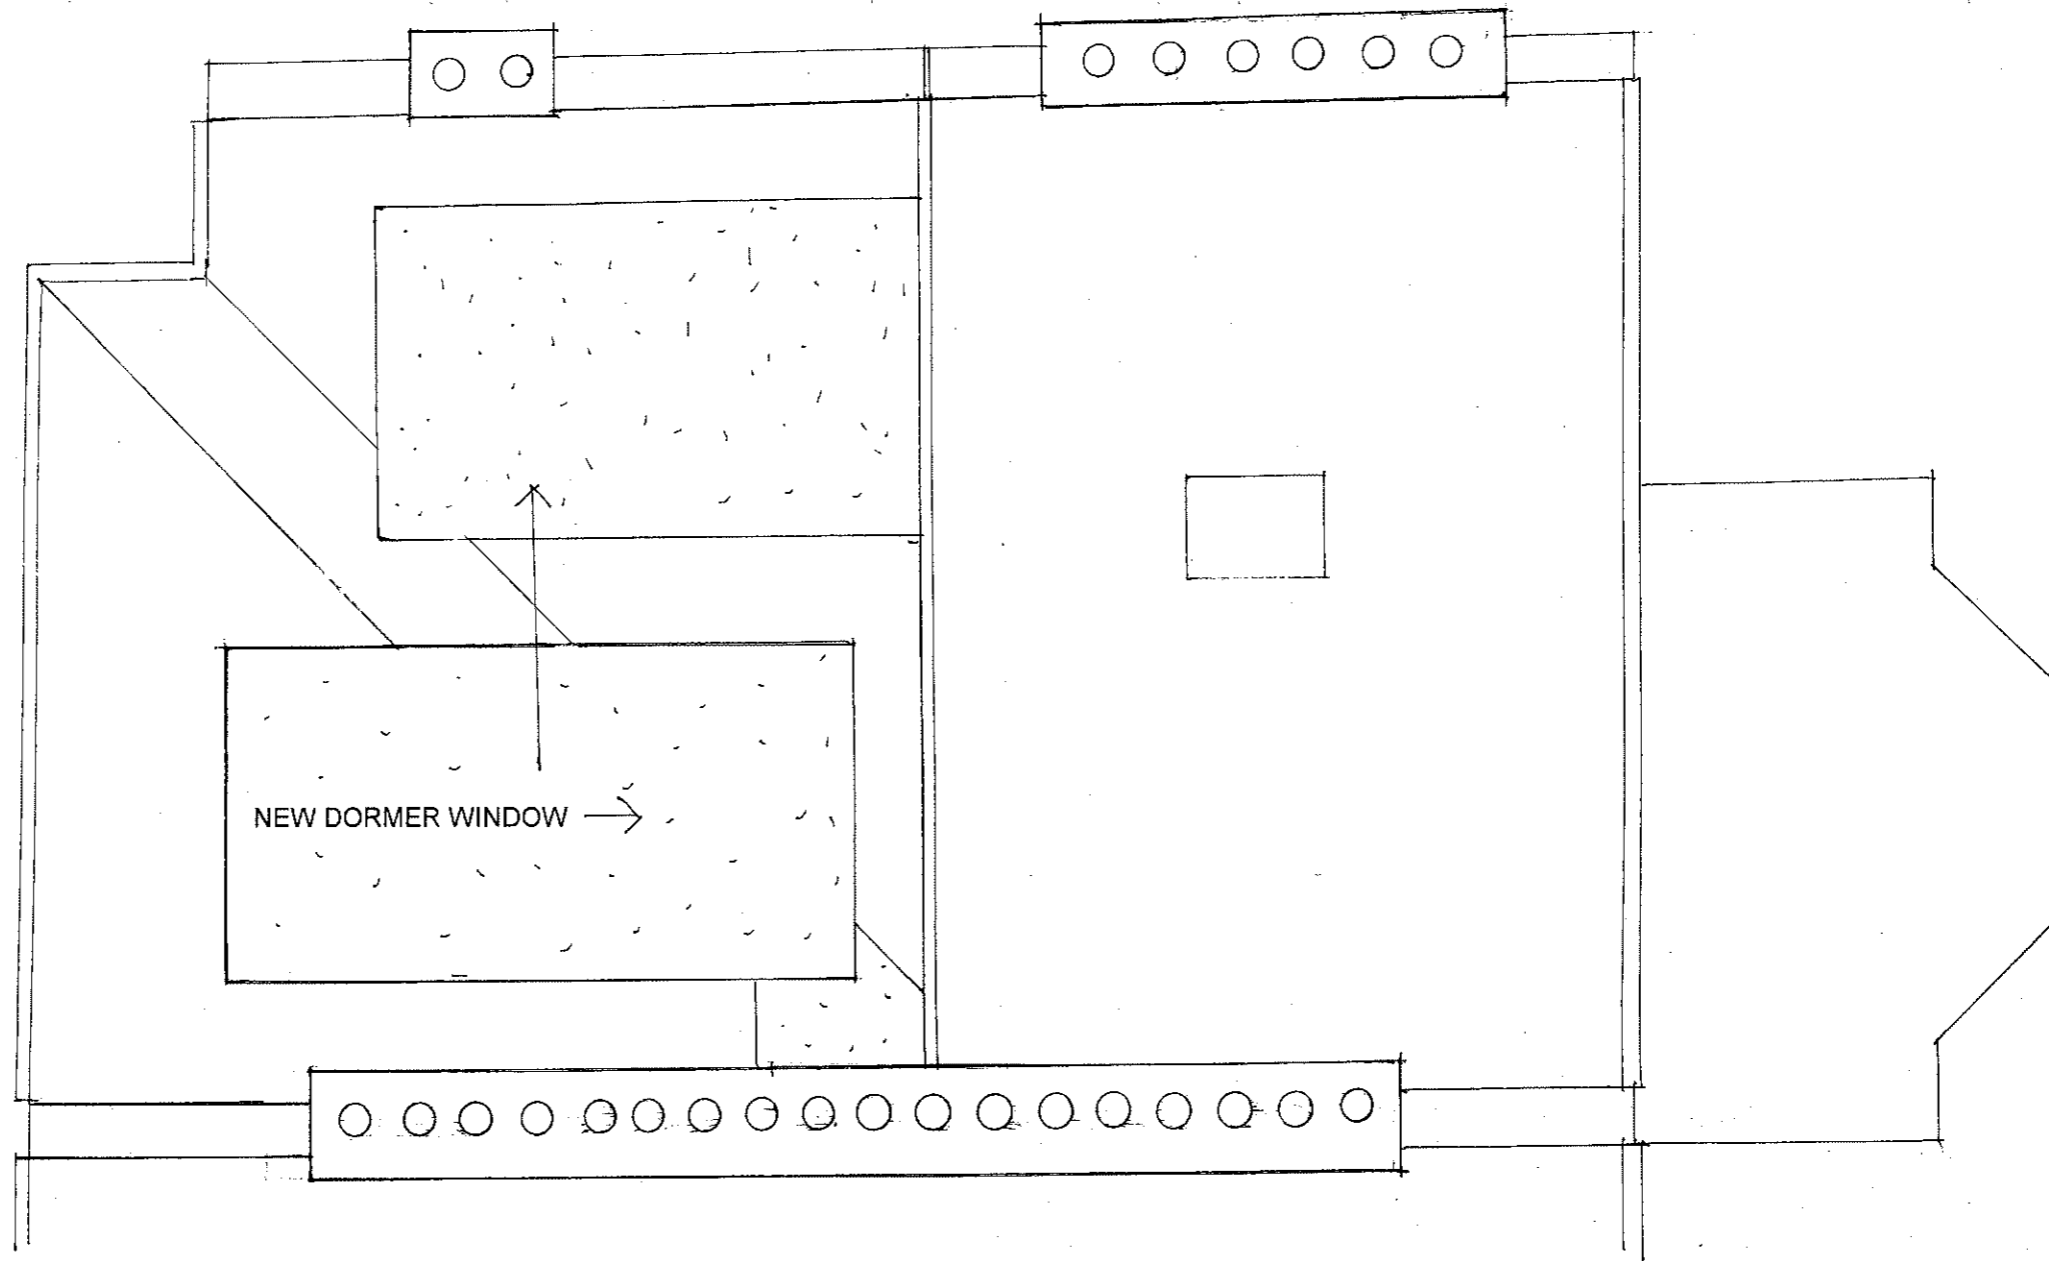


archplan architects and property management 1 Millfield Place, Highgate, London N6 6JP Tel: 020 8341 5628 e-mail: archplan@hotmail.com	Date	Scale	Project	Drawing no.
	Dec 2017	1:50 At A3	19 Oppidans Road LONDON NW3 3AG ROOF PLAN AS PROPOSED	OR/ 25 B Copyright Archplan 2017
	Drawn by		Title	
	Checked by			

NEW DORMER WINDOW

 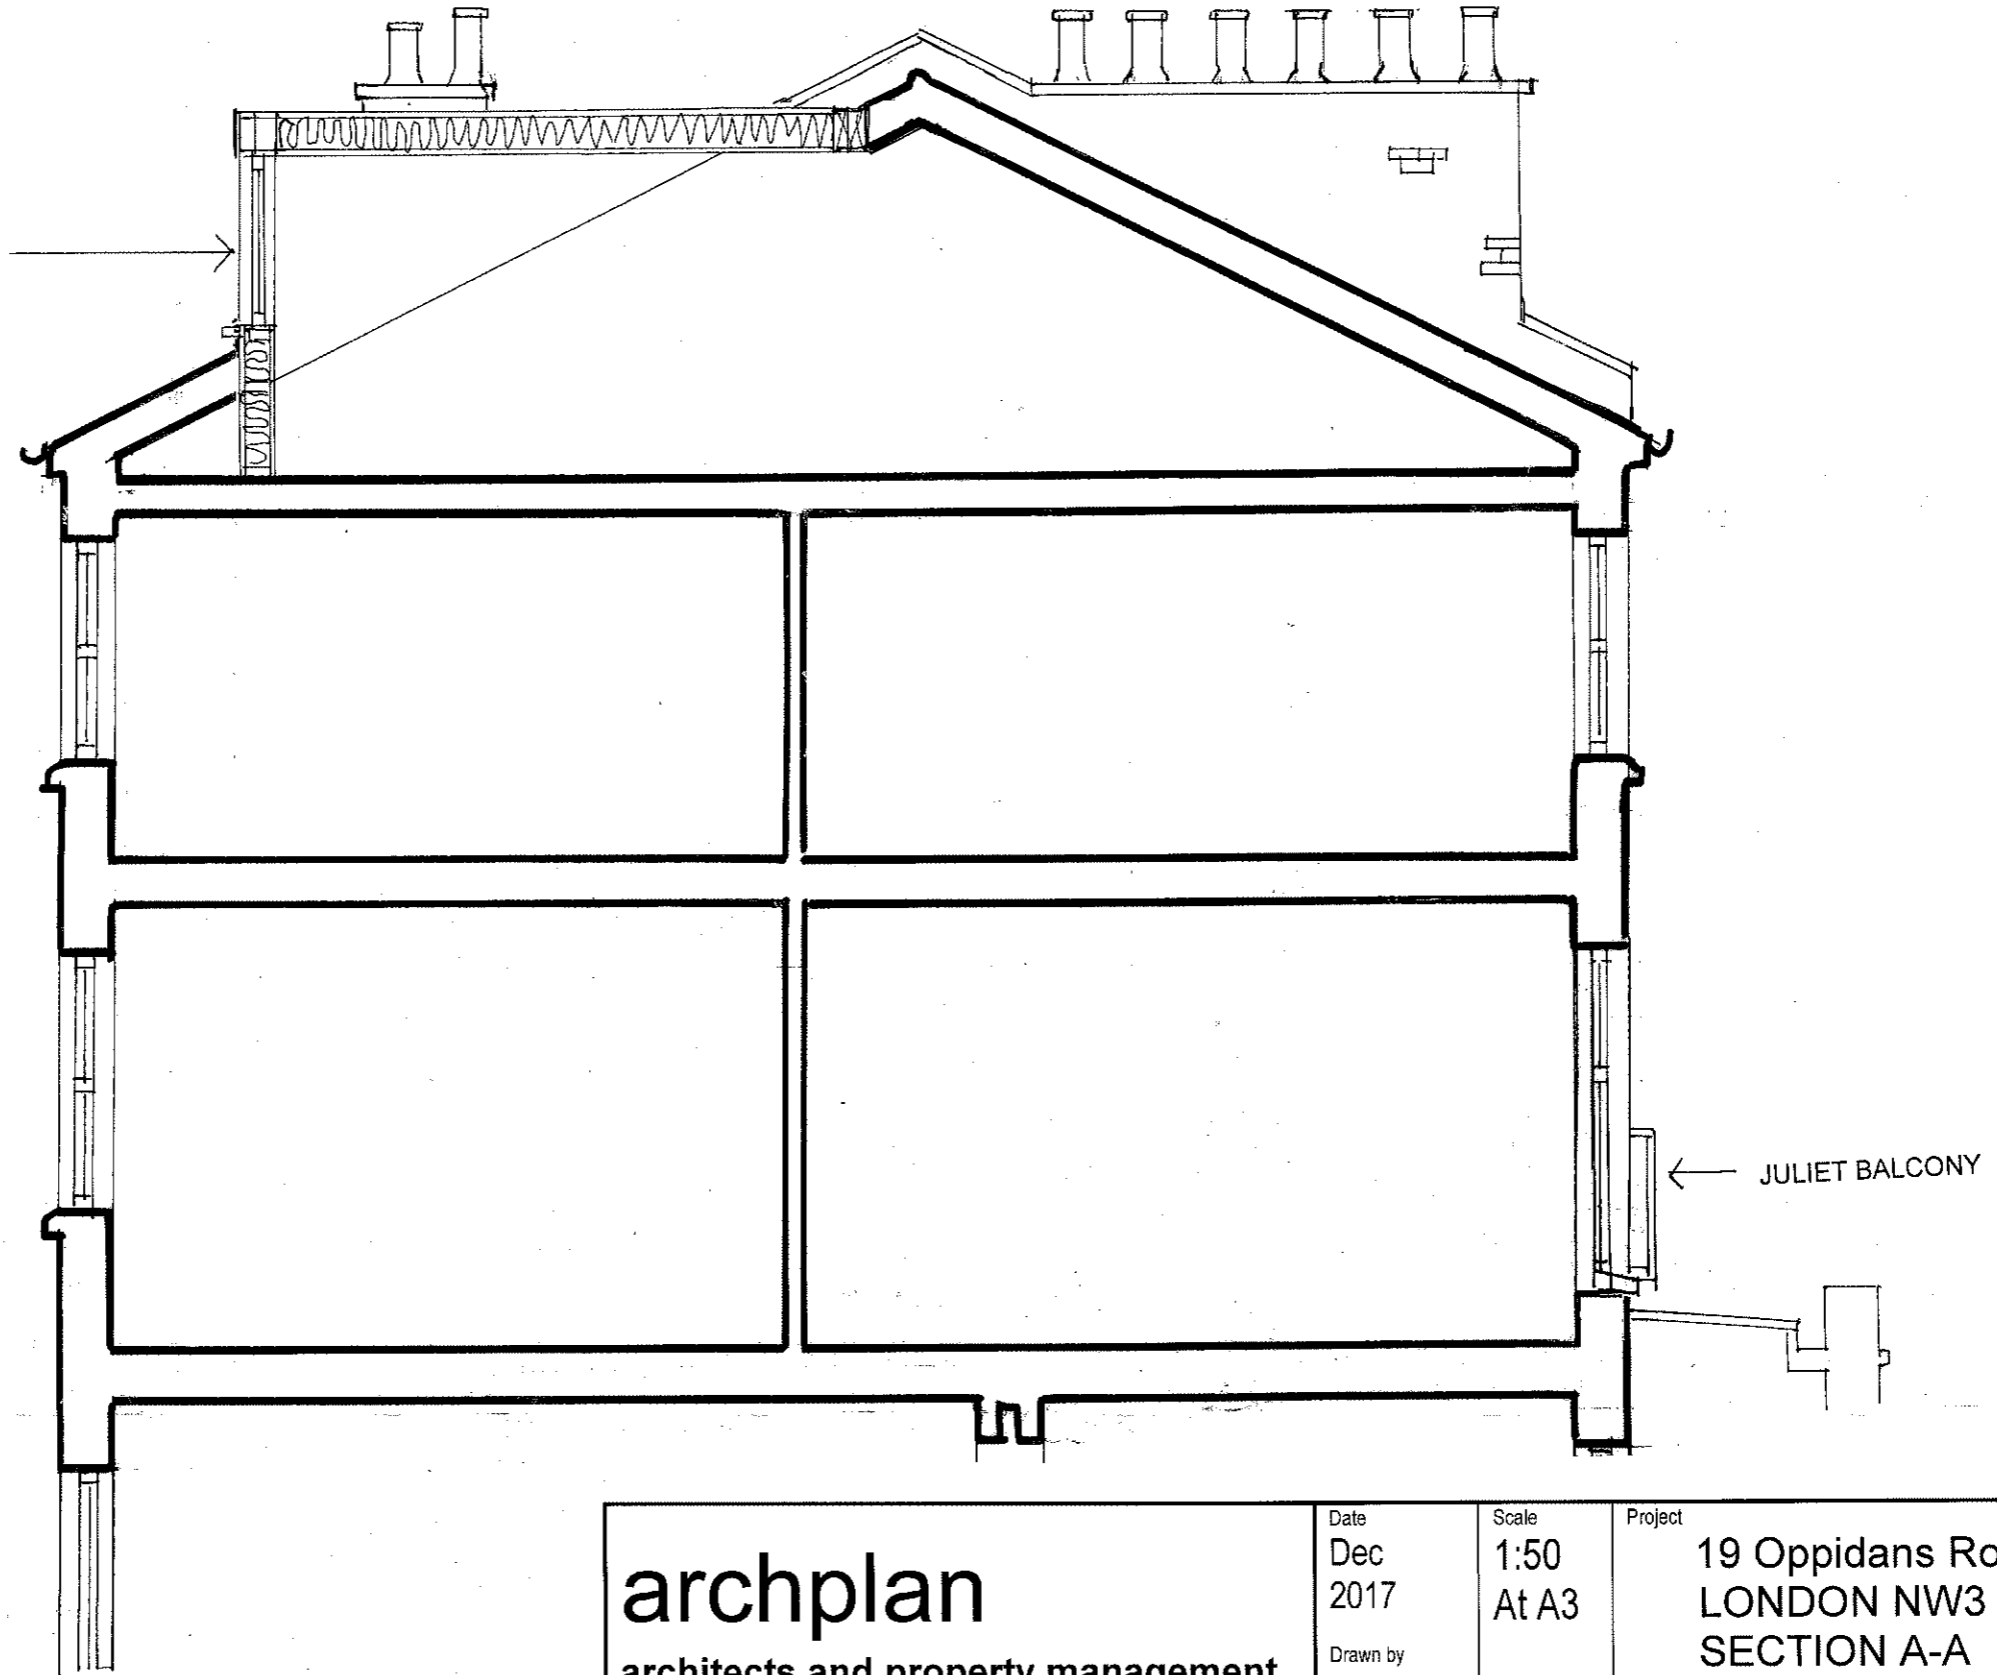

archplan architects and property management 1 Millfield Place, Highgate, London N6 6JP Tel: 020 8341 5628 e-mail: archplan@hotmail.com	Date	Scale	Project	Drawing no.
	Dec 2017	1:50 At A3	19 Oppidans Road LONDON NW3 3AG SECTION A-A AS PROPOSED	OR/ 26 A Copyright Archplan 2017
	Drawn by		Title	
	Checked by			

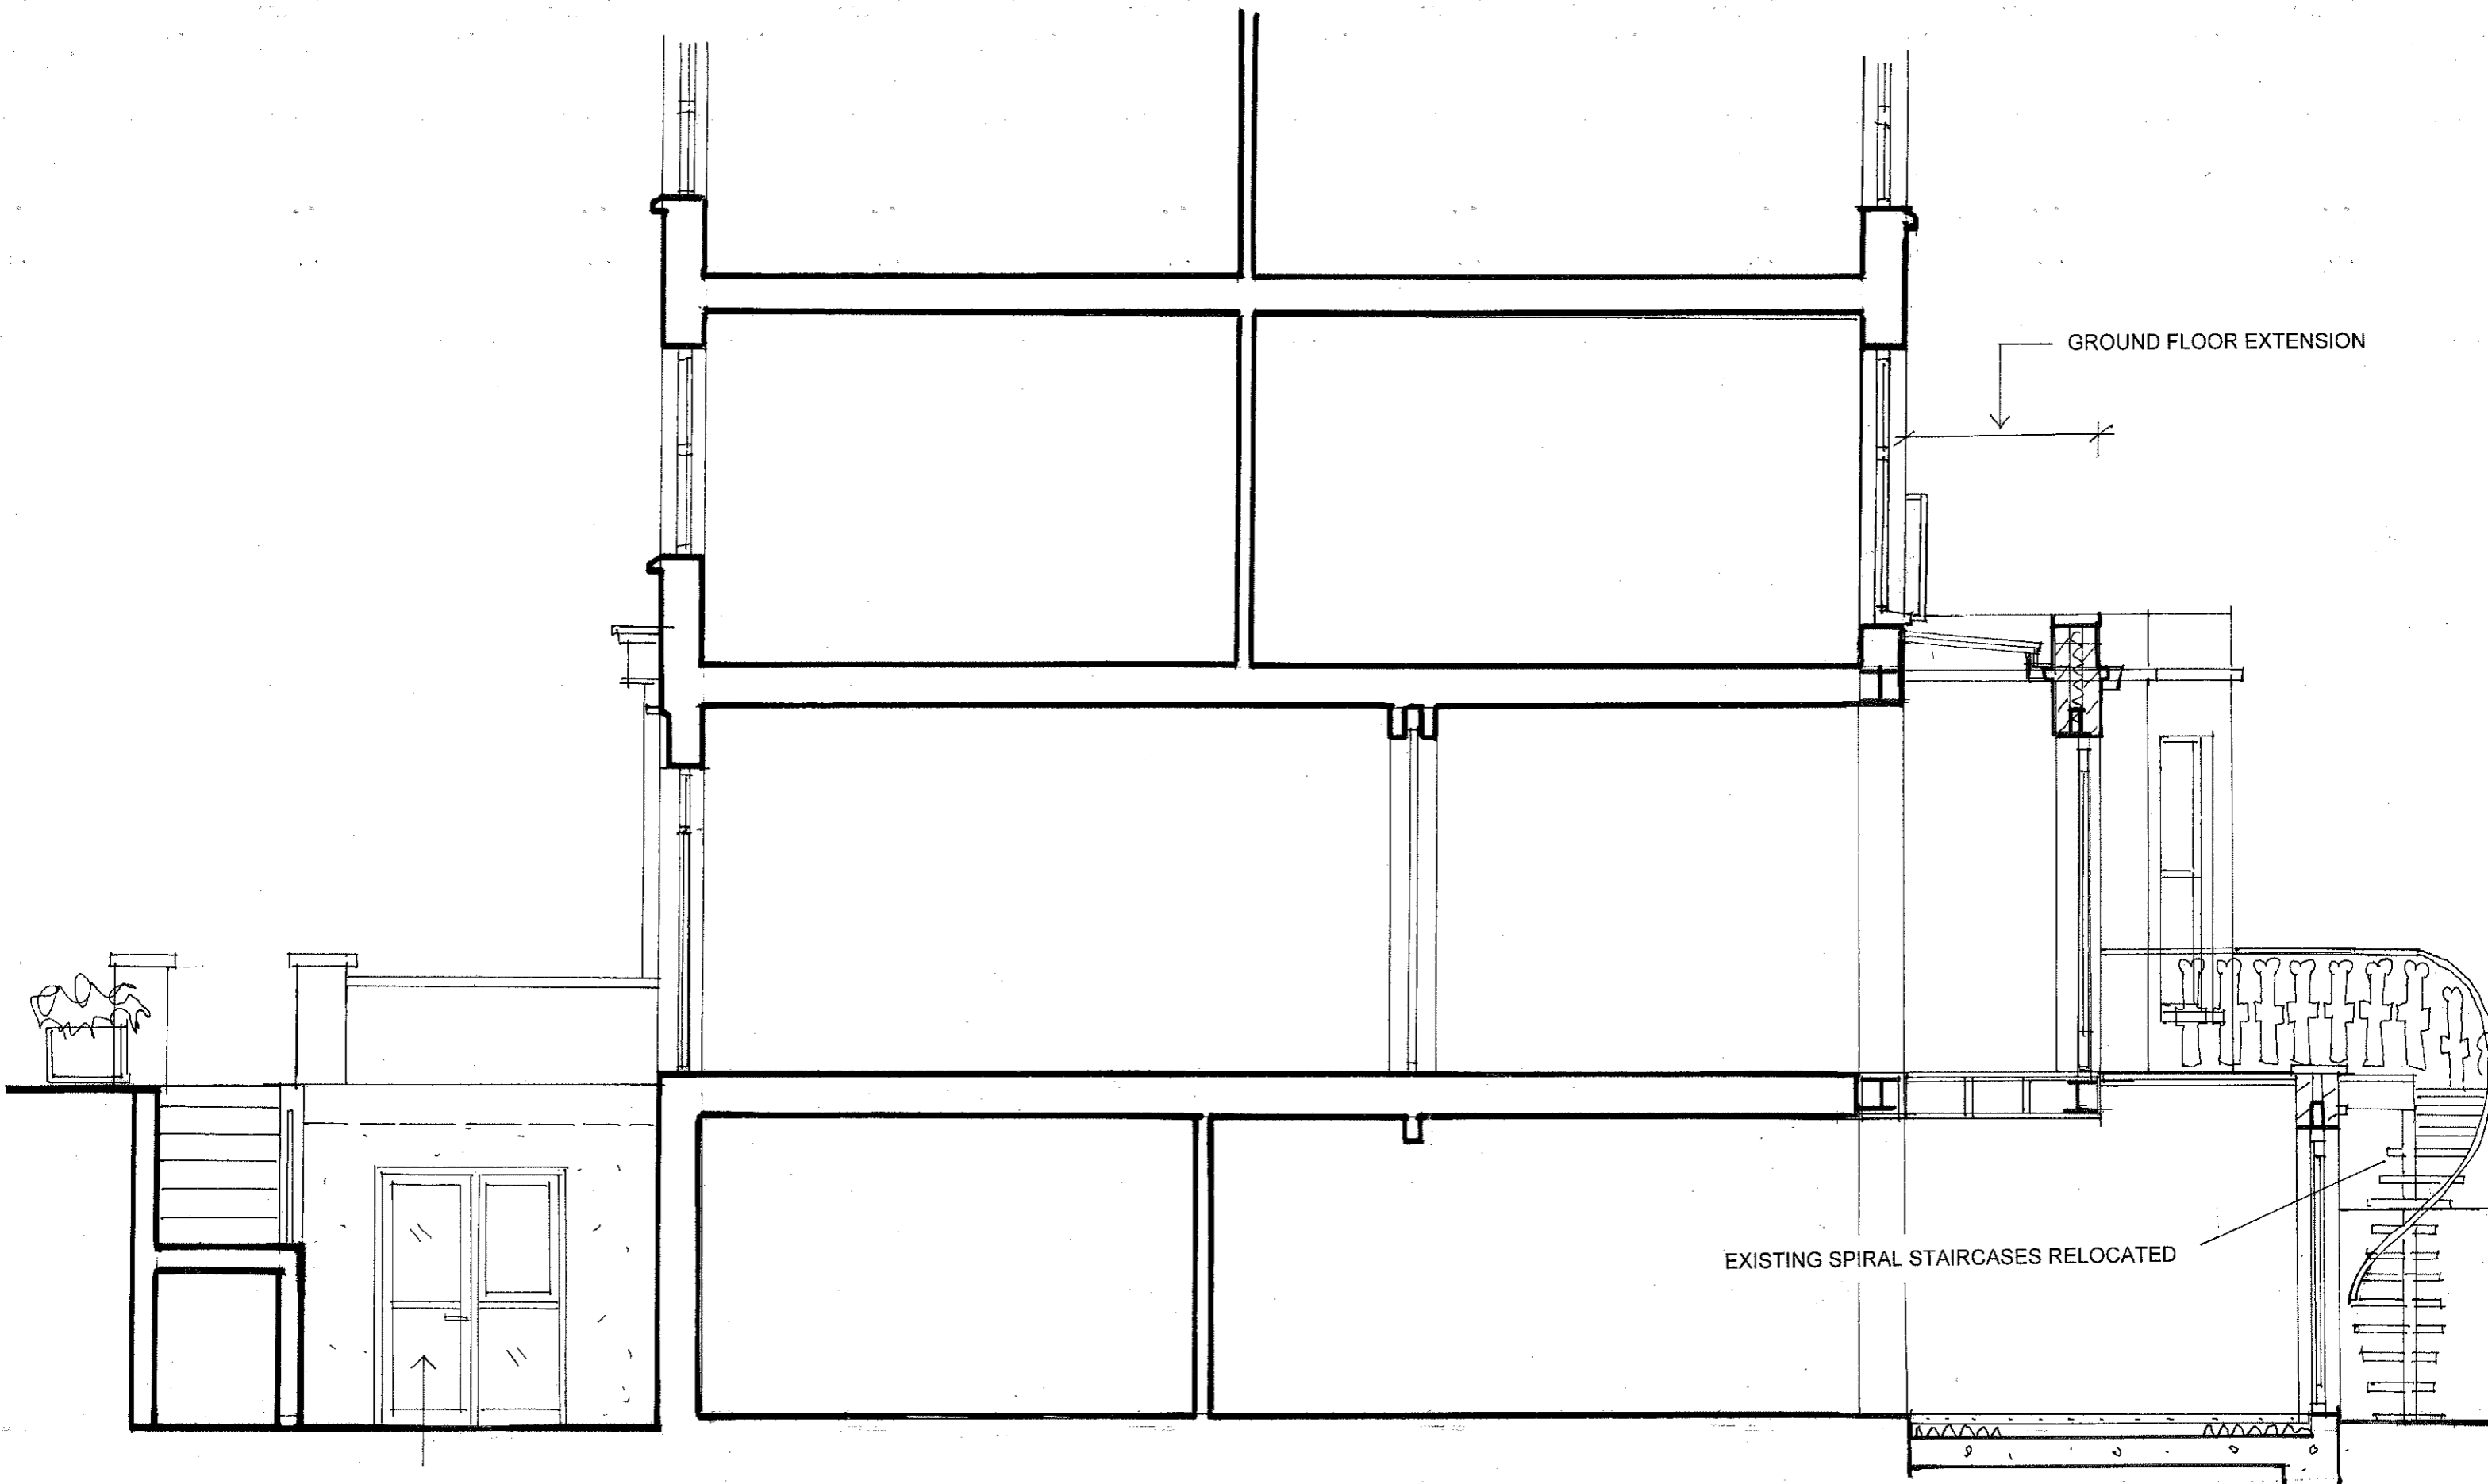

NEW GLASS DOOR AND SCREEN



archplan

architects and property management

1 Millfield Place, Highgate, London N6 6JP
 Tel: 020 8341 5628 e-mail: archplan@hotmail.com

Date
 Dec
 2017

Drawn by

Checked by

Scale
 1:50
 At A3


Project
 19 Oppidans Road
 LONDON NW3 3AG
SECTION B-B
AS PROPOSED

Title

Drawing no.

OR/ 27

Copyright
 Archplan 2017

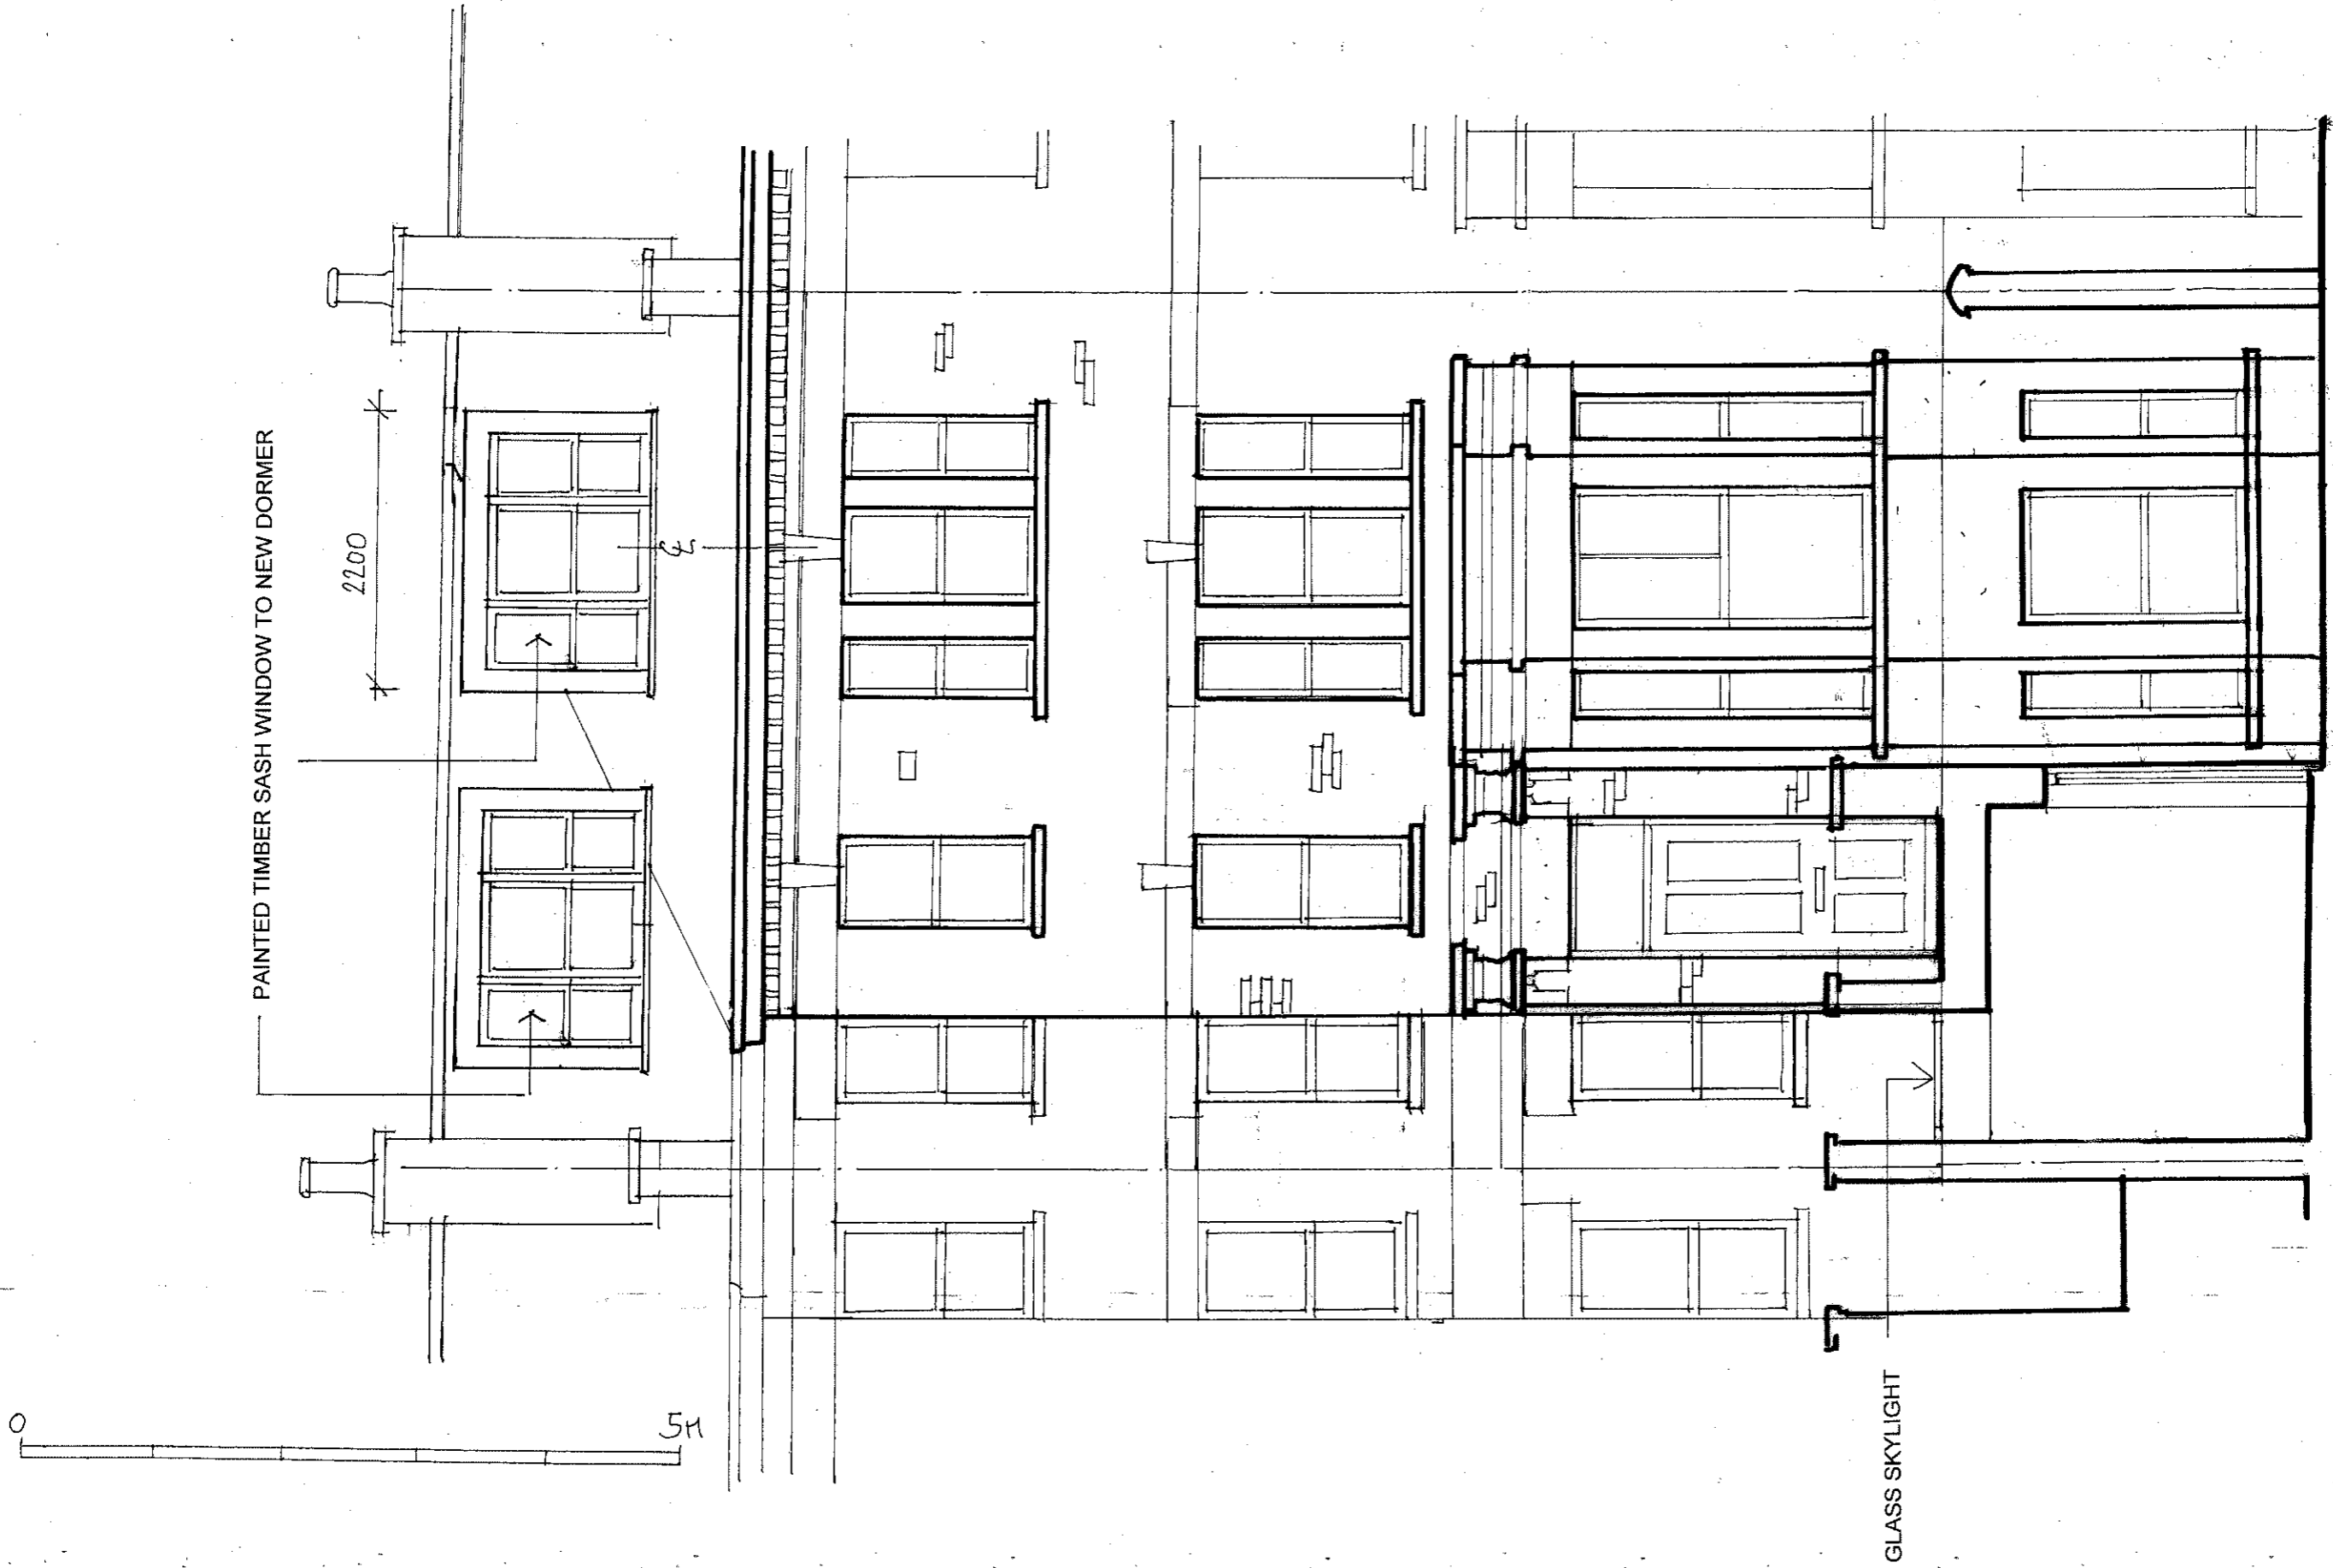

archplan


architects and property management
 1 Millfield Place, Highgate, London N6 6JP
 Tel: 020 8341 5628 e-mail: archplan@hotmail.com

Date
 Dec 2017
 Drawn by
 Checked by

Scale
 1:50
 At A3

Project
 19 Oppidans Road
 LONDON NW3 3AG
 FRONT ELEVATION
 AS PROPOSED

Drawing no.
 OR/30
 A
 Copyright
 Archplan 2017

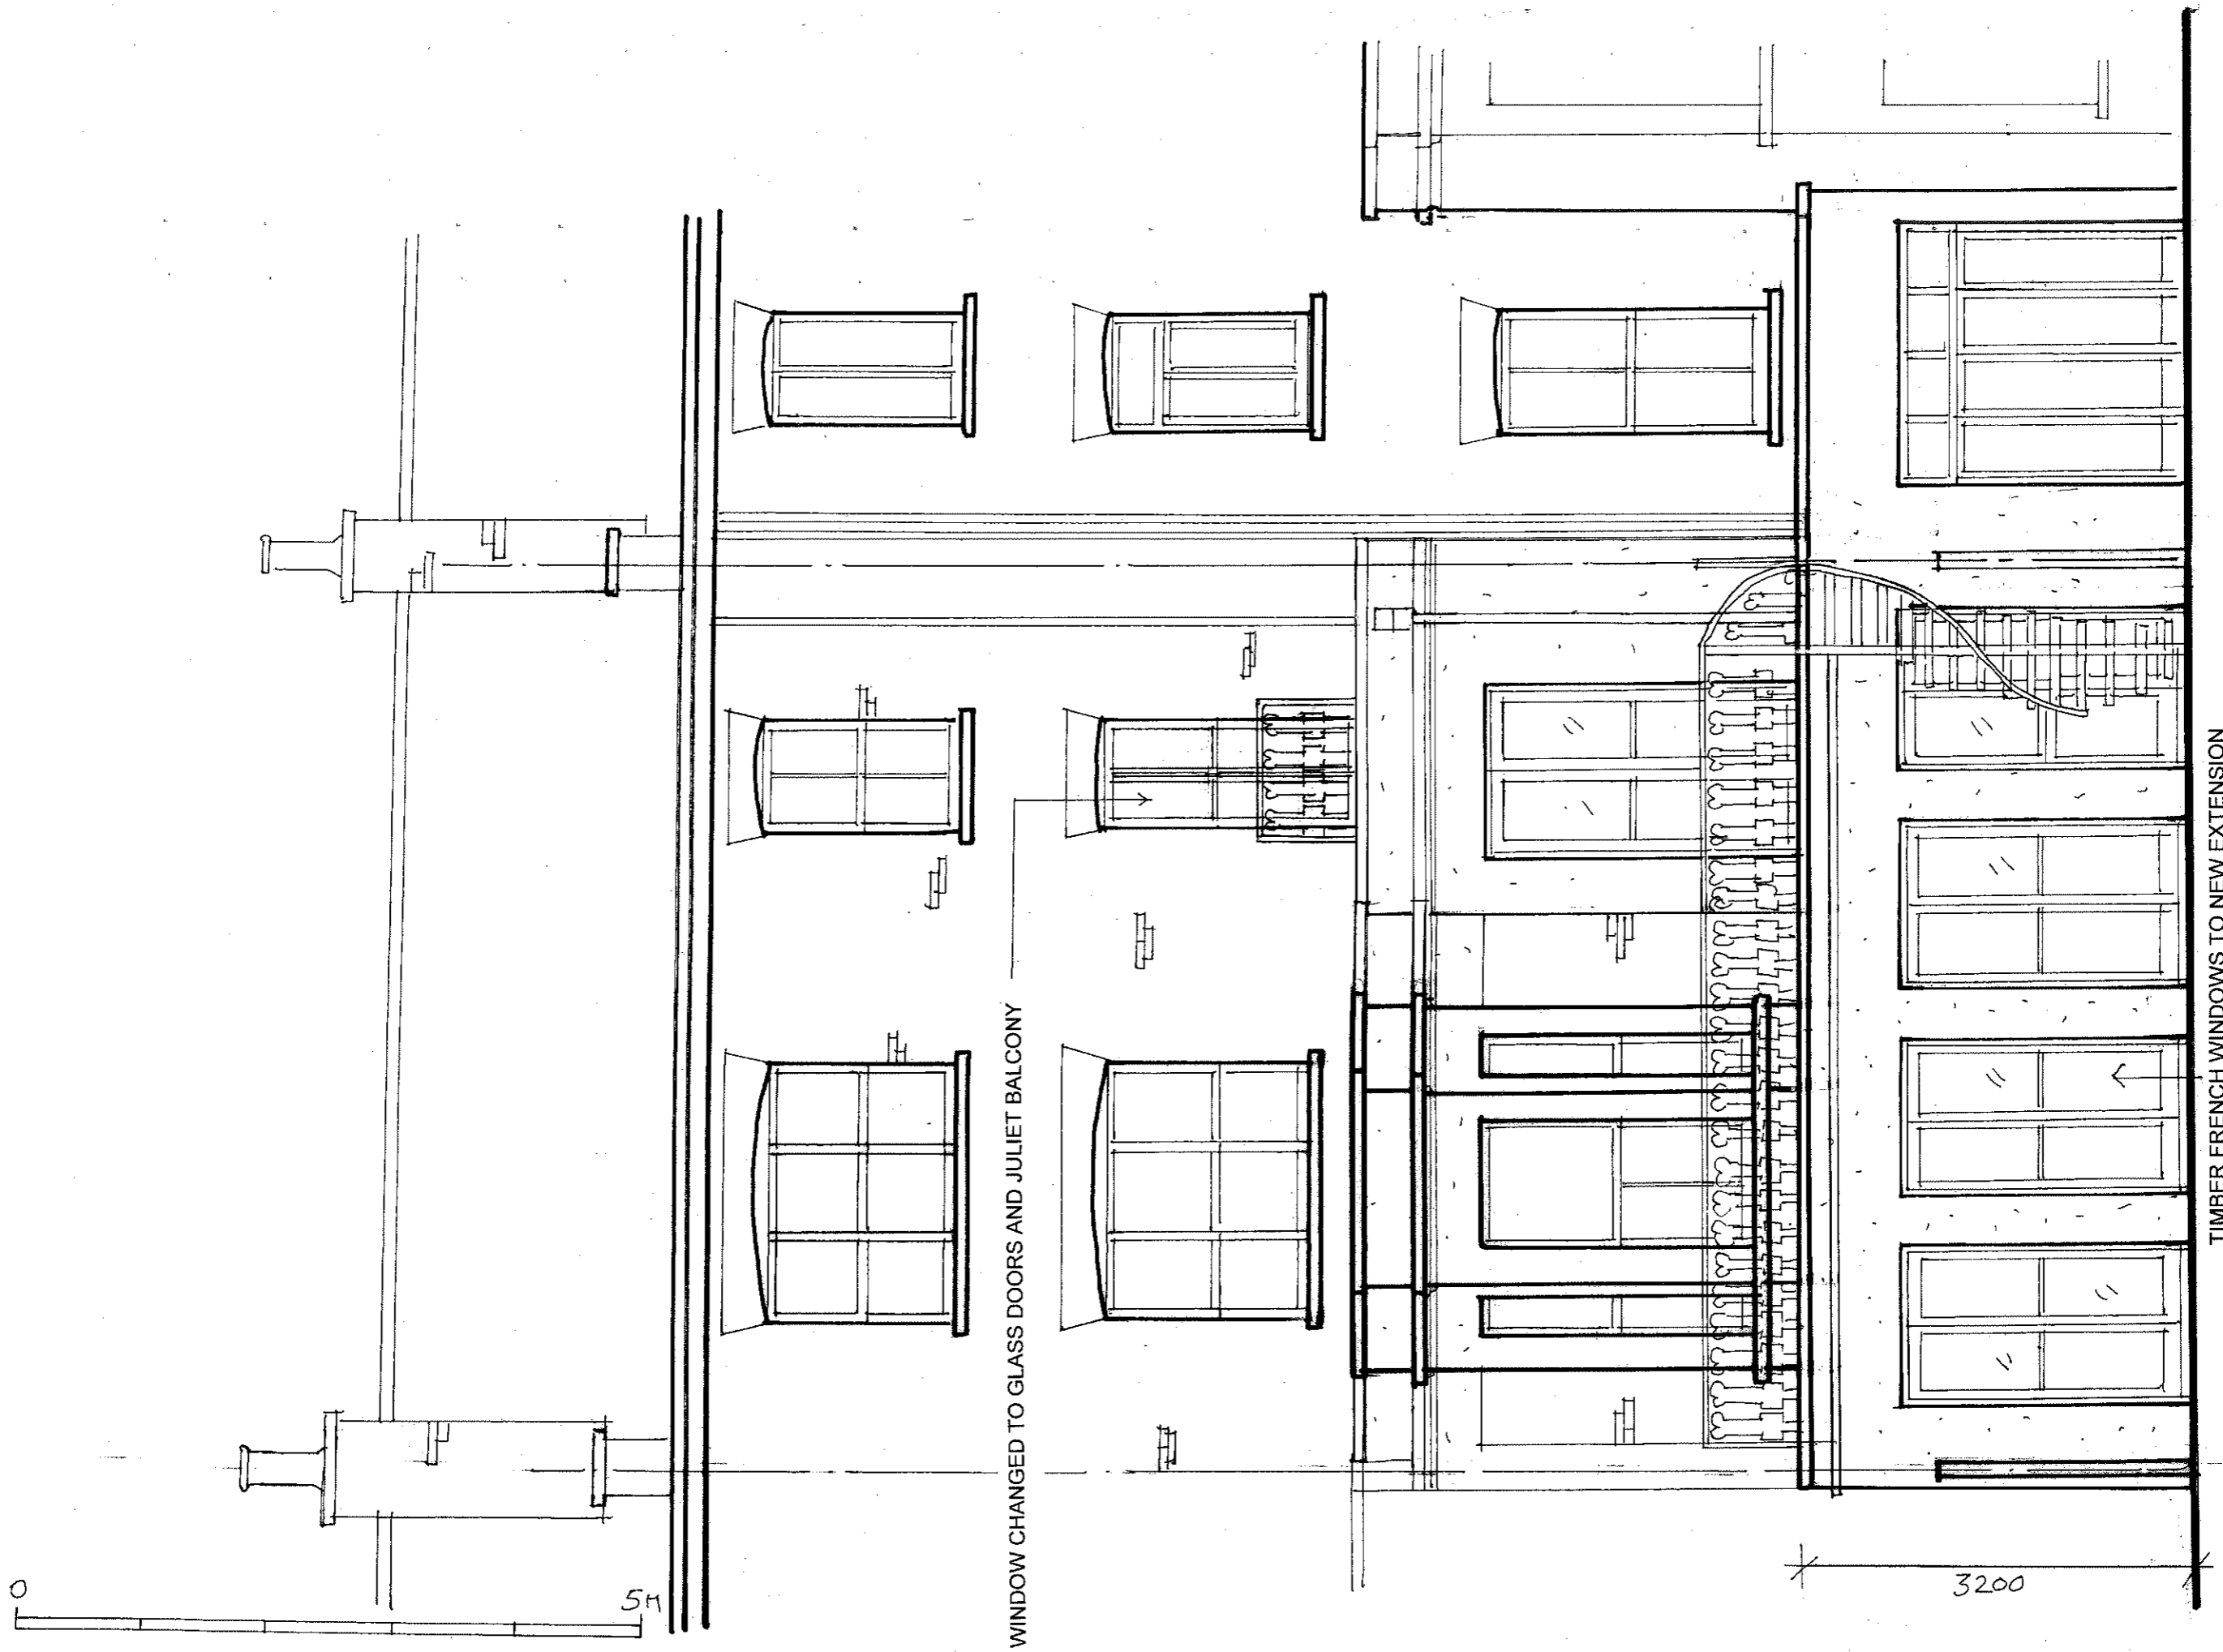

WINDOW CHANGED TO GLASS DOORS AND JULIET BALCONY

TIMBER FRENCH WINDOWS TO NEW EXTENSION

archplan
 architects and property management
 1 Millfield Place, Highgate, London N6 6JP
 Tel: 020 8341 5628 e-mail: archplan@hotmail.com

Date
 Dec 2017
 Drawn by
 Checked by

Scale
 1:50
 At A3

Project
 19 Oppidans Road
 LONDON NW3 3AG
 REAR ELEVATION
 AS PROPOSED

Drawing no.
 OR/31^A
 Copyright
 Archplan 2017

Title