

Rev	Date	
C	stage C: outline proposals -issued for information -council	08.03.18
B	stage C: outline proposals -issued for information -council	01.02.18
A	stage C: outline proposals -issued for information -client -contractor	19.12.17
-	stage A&B: site survey -issued for information -client	23.11.17

Rev Date

**DRAWING STATUS For Information**

Issued only for purpose indicated

This drawing is to be read in conjunction with all consultants information.

All dimensions to be checked on site. Do not scale, except for planning purposes.

This drawing is protected by copyright.

JOB NUMBER 200

JOB TITLE

**Lim Chung Residence**  
115 Constantine Road, London, NW3 2LR

DRAWING TITLE  
**floor plans – ground, first and second existing**


SCALE: 1:100 @ A3 1:50 @ A1

DATE: November 2017


DRAWING NO. REV

**A/01/101**


**C**

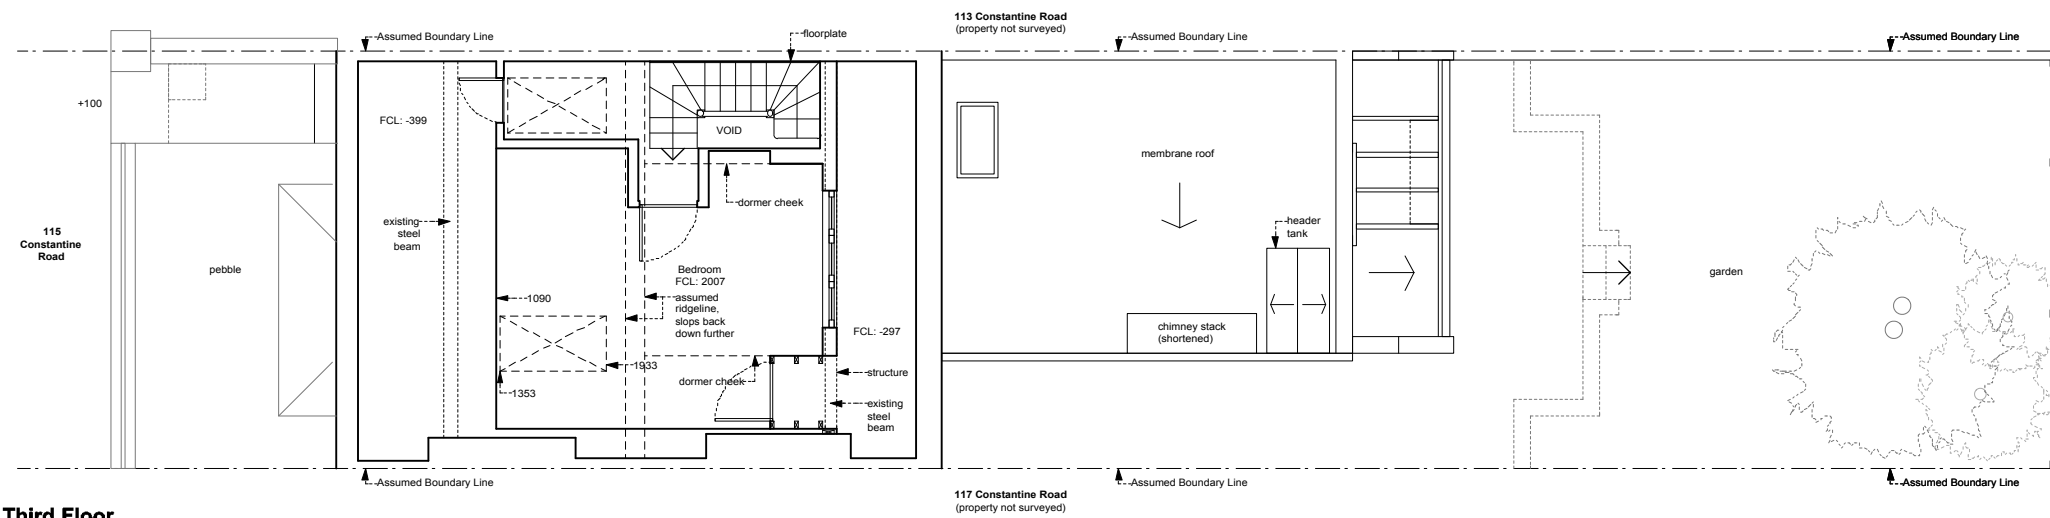

**Third Floor**

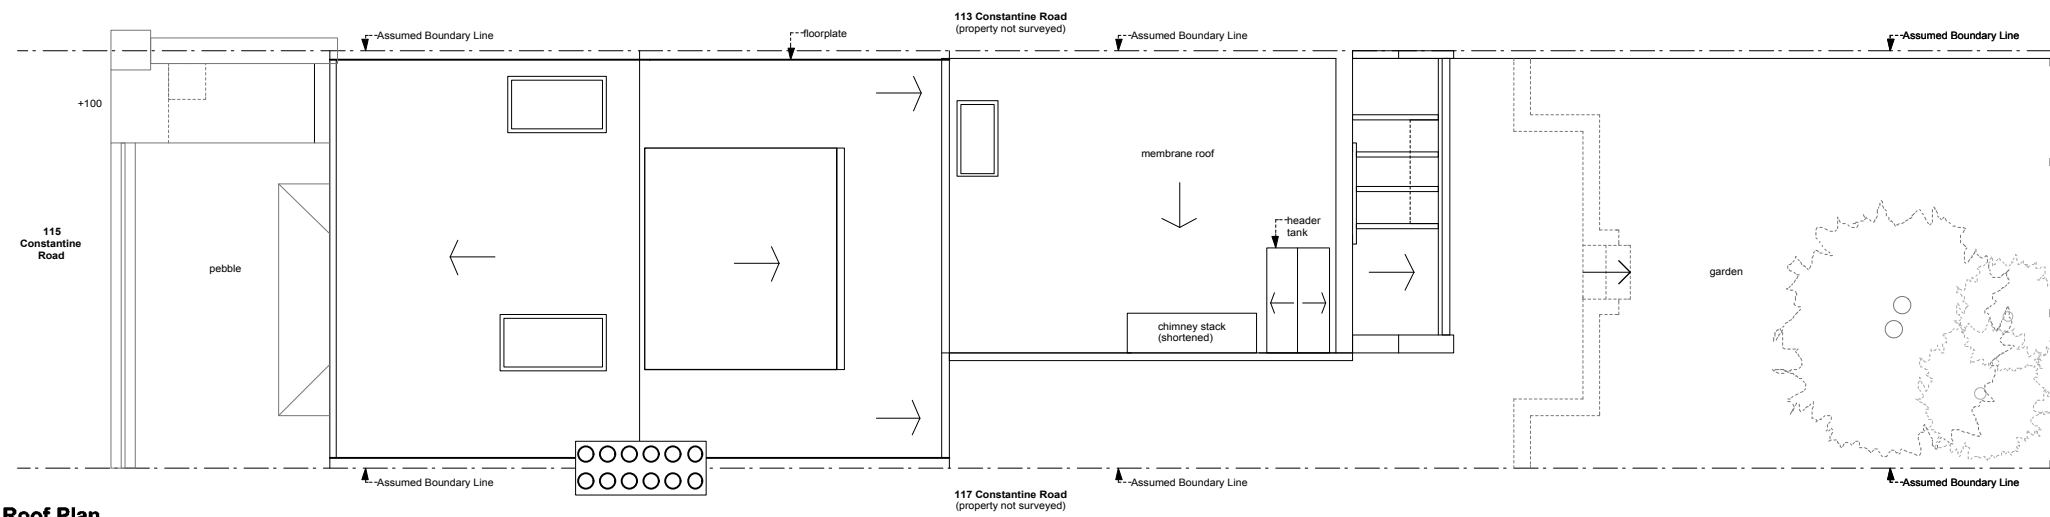

**Roof Plan**

 

Rev	Date	
C	stage C: outline proposals -issued for information -council	08.03.18
B	stage C: outline proposals -issued for information -council	01.02.18
A	stage C: outline proposals -issued for information -client -contractor	19.12.17
-	stage A&B: site survey -issued for information -client	23.11.17

**DRAWING STATUS For Information**  
 Issued only for purpose indicated

This drawing is to be read in conjunction with all consultants information.  
 All dimensions to be checked on site.  
 Do not scale, except for planning purposes.  
 This drawing is protected by copyright.

JOB NUMBER 200


JOB TITLE  
**Lim Chung Residence**  
 115 Constantine Road, London, NW3 2LR

DRAWING TITLE  
**floor plans – third floor and roof plan existing**


SCALE: 1:100 @ A3 1:50 @ A1

DATE: November 2017

DRAWING NO. **A/01/102** REV **C**

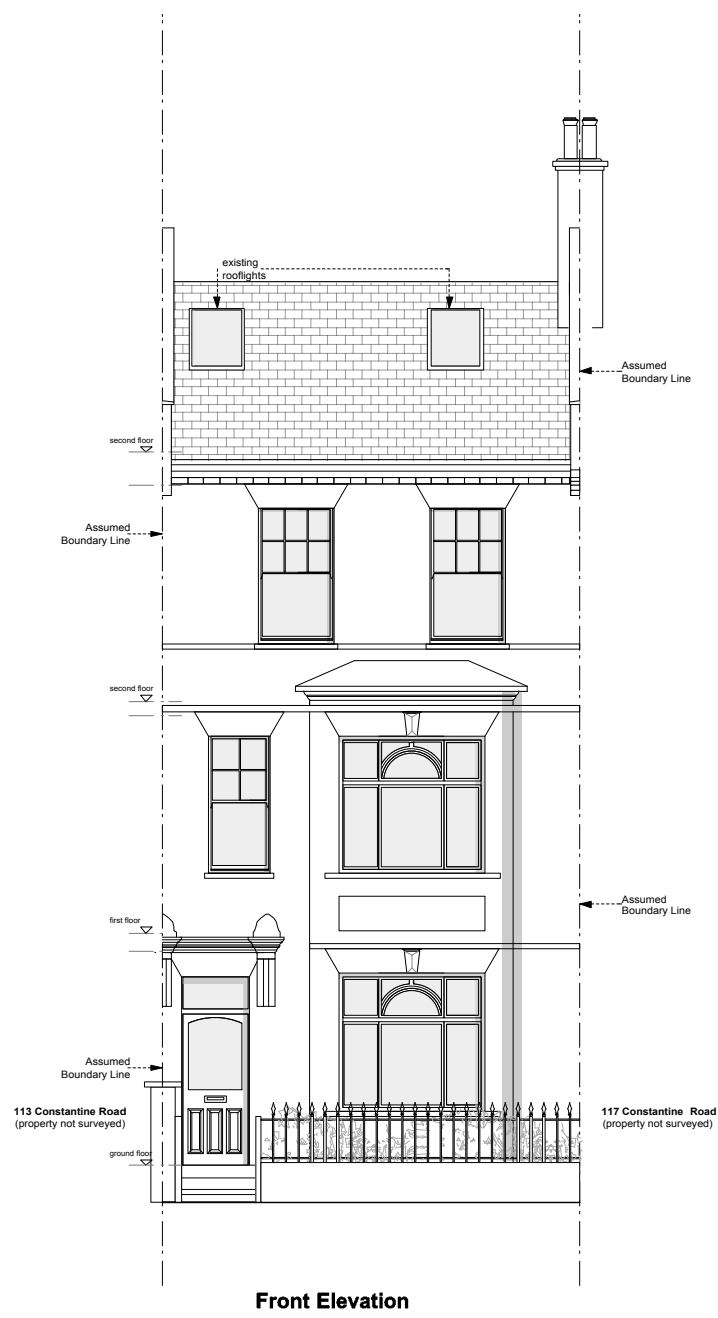

**Front Elevation**

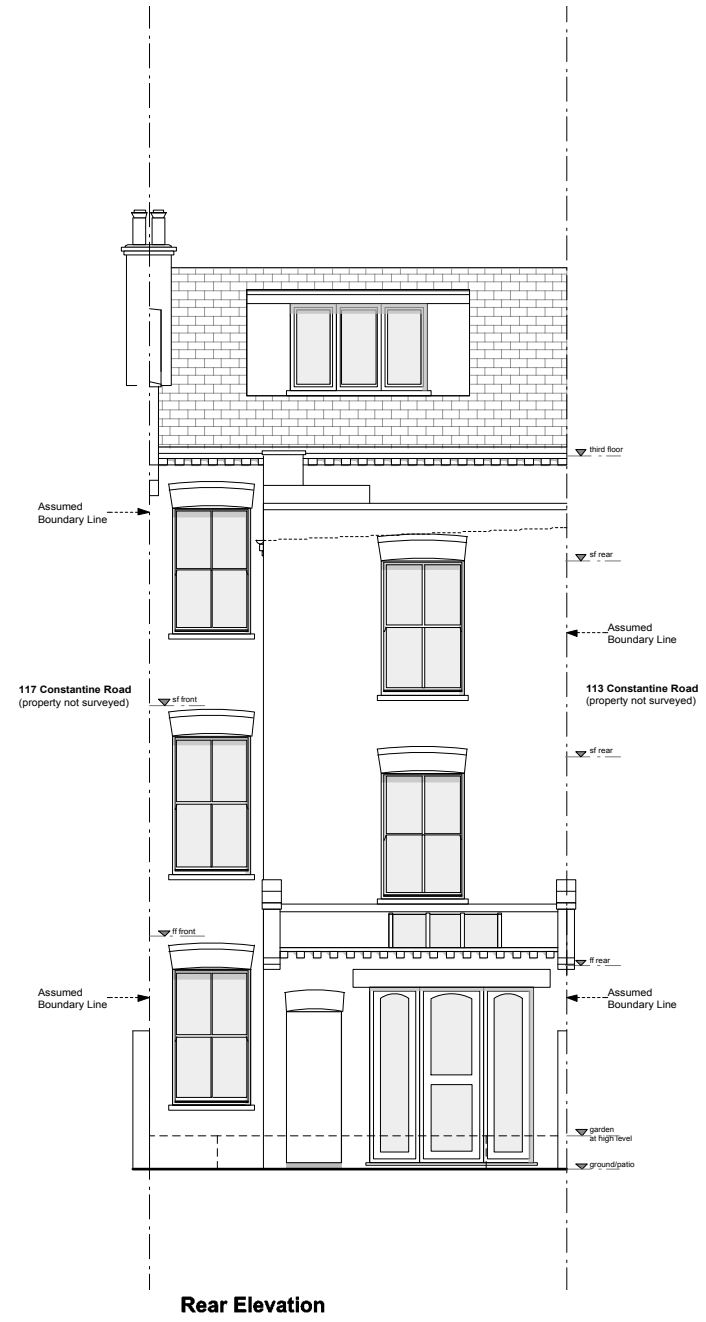

**Rear Elevation**

Rev	Date	
B	stage C: outline proposals -issued for information -council	08.03.18
B	stage C: outline proposals -issued for information -council	01.02.18
A	stage C: outline proposals -issued for information -client -contractor	19.12.17
-	stage A&B: site survey -issued for information -client	23.11.17

**DRAWING STATUS For Information**

Issued only for purpose indicated.  
This drawing to be read in conjunction with all consultants information.  
All dimensions to be checked on site.  
Do not scale, except for planning purposes.  
This drawing is protected by copyright.

JOB NUMBER 200

JOB TITLE  
**Lim Chung Residence**  
115 Constantine Road, London, NW3 2LR

DRAWING TITLE  
**elevations – front and rear existing**

SCALE: 1:100 @ A3 1:50 @ A1

DATE: November 2017

DRAWING NO.	REV
<b>A/01/103</b>	<b>B</b>



Side Elevation



stage C: outline proposals -issued for information -council	08.03.18
stage C: outline proposals -issued for information -council	01.02.18

Rev Date

**DRAWING STATUS For Information**

Issued only for purpose indicated.  
This drawing to be read in conjunction with all consultants information.  
All dimensions to be checked on site.  
Do not scale, except for planning purposes.  
This drawing is protected by copyright.

JOB NUMBER 200

JOB TITLE  
**Lim Chung Residence**  
115 Constantine Road, London, NW3 2LR

DRAWING TITLE  
**elevation - side**  
existing

SCALE: 1:100 @ A3 1:50 @ A1

DATE: February 2018

DRAWING NO.	REV
<b>A/01/104</b>	—