



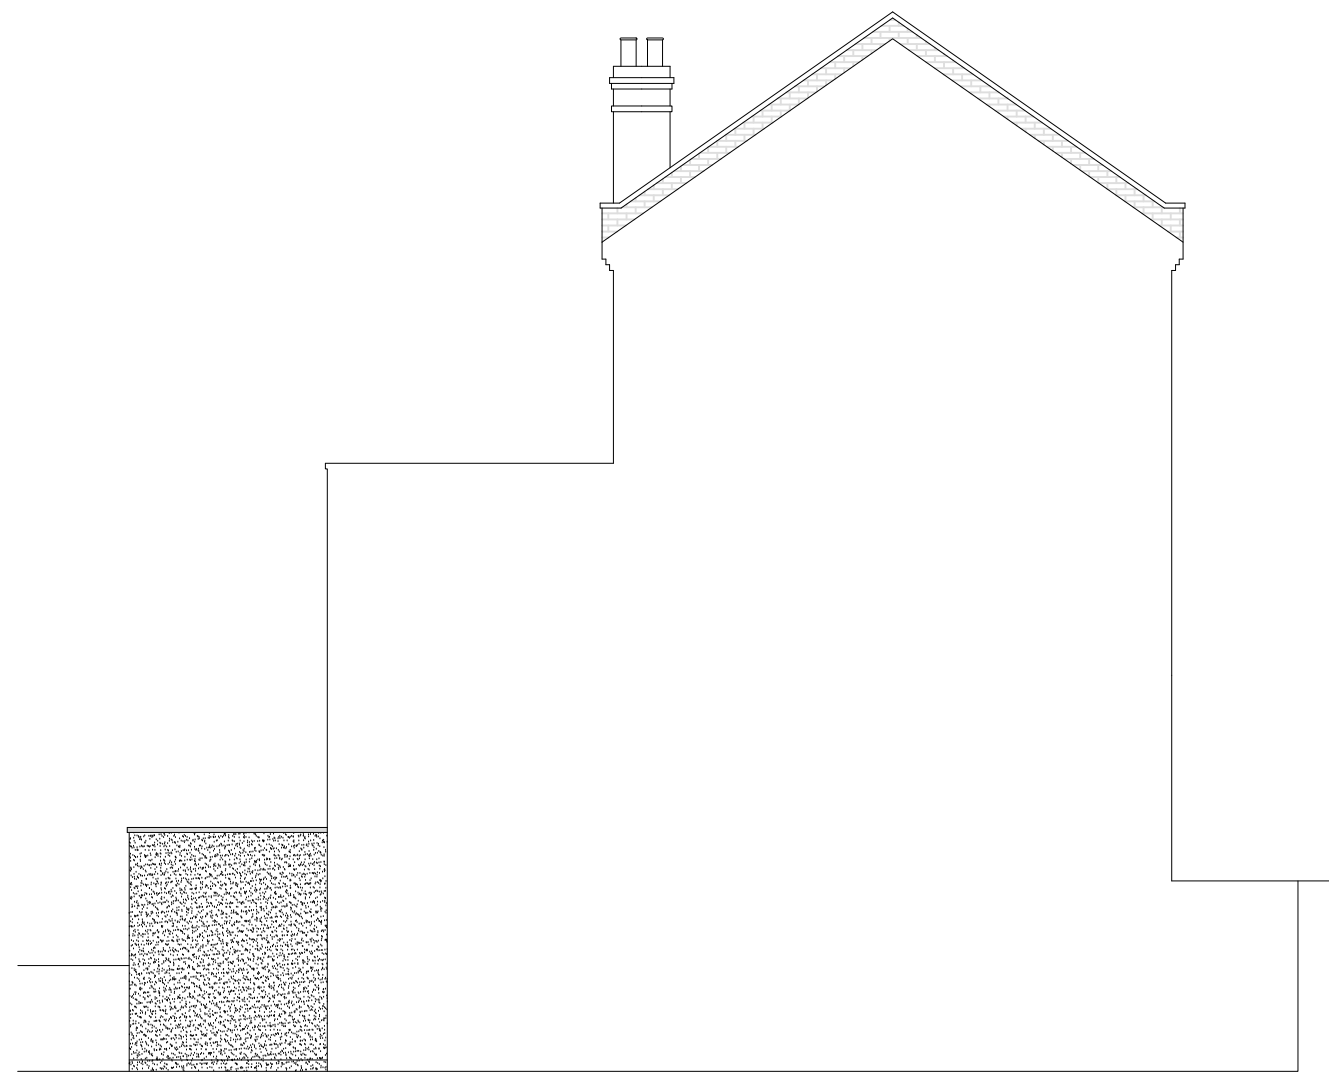


Existing East Elevation




Existing West Elevation

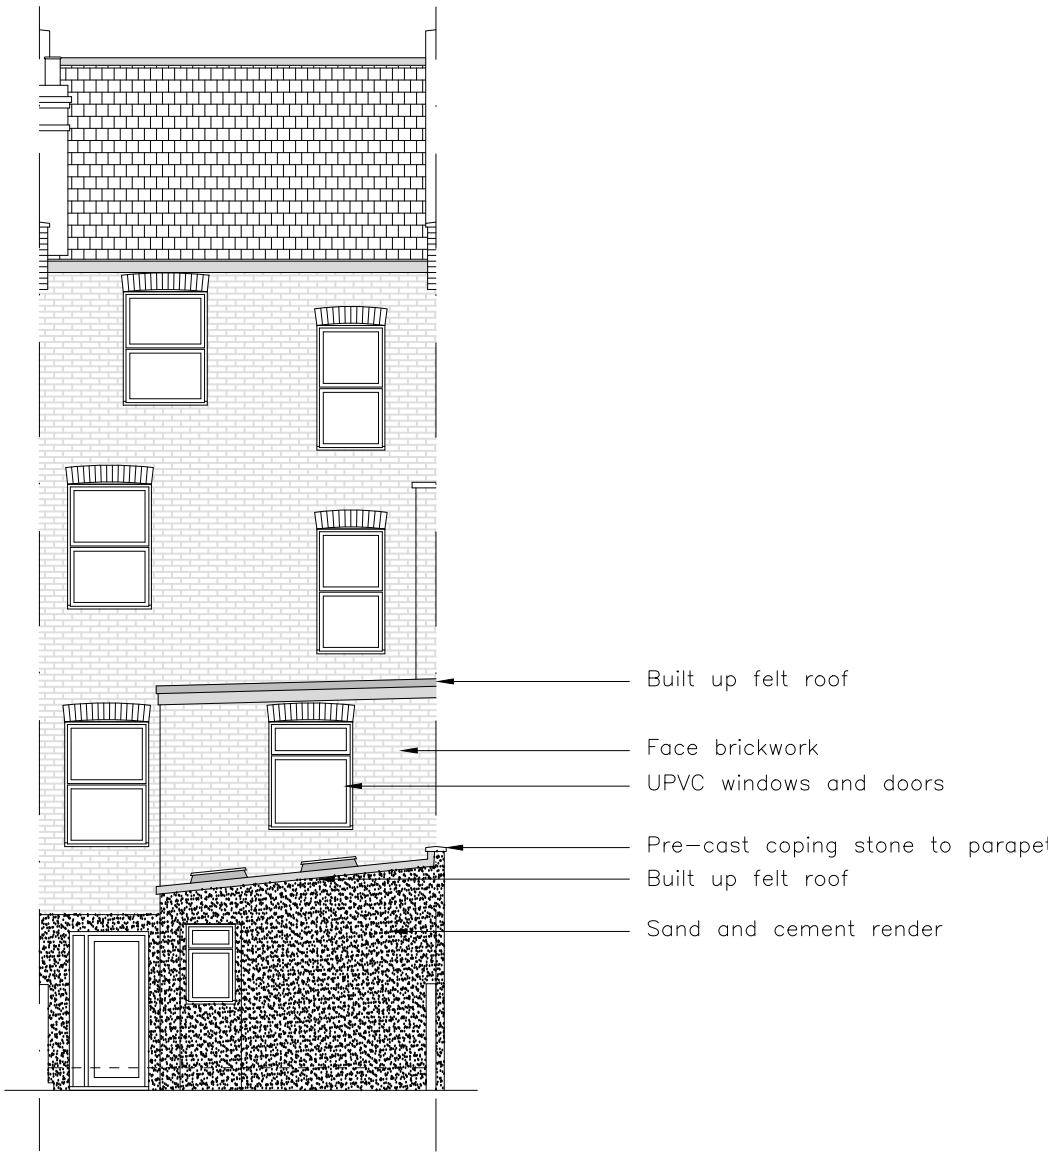


Existing Rear Elevation

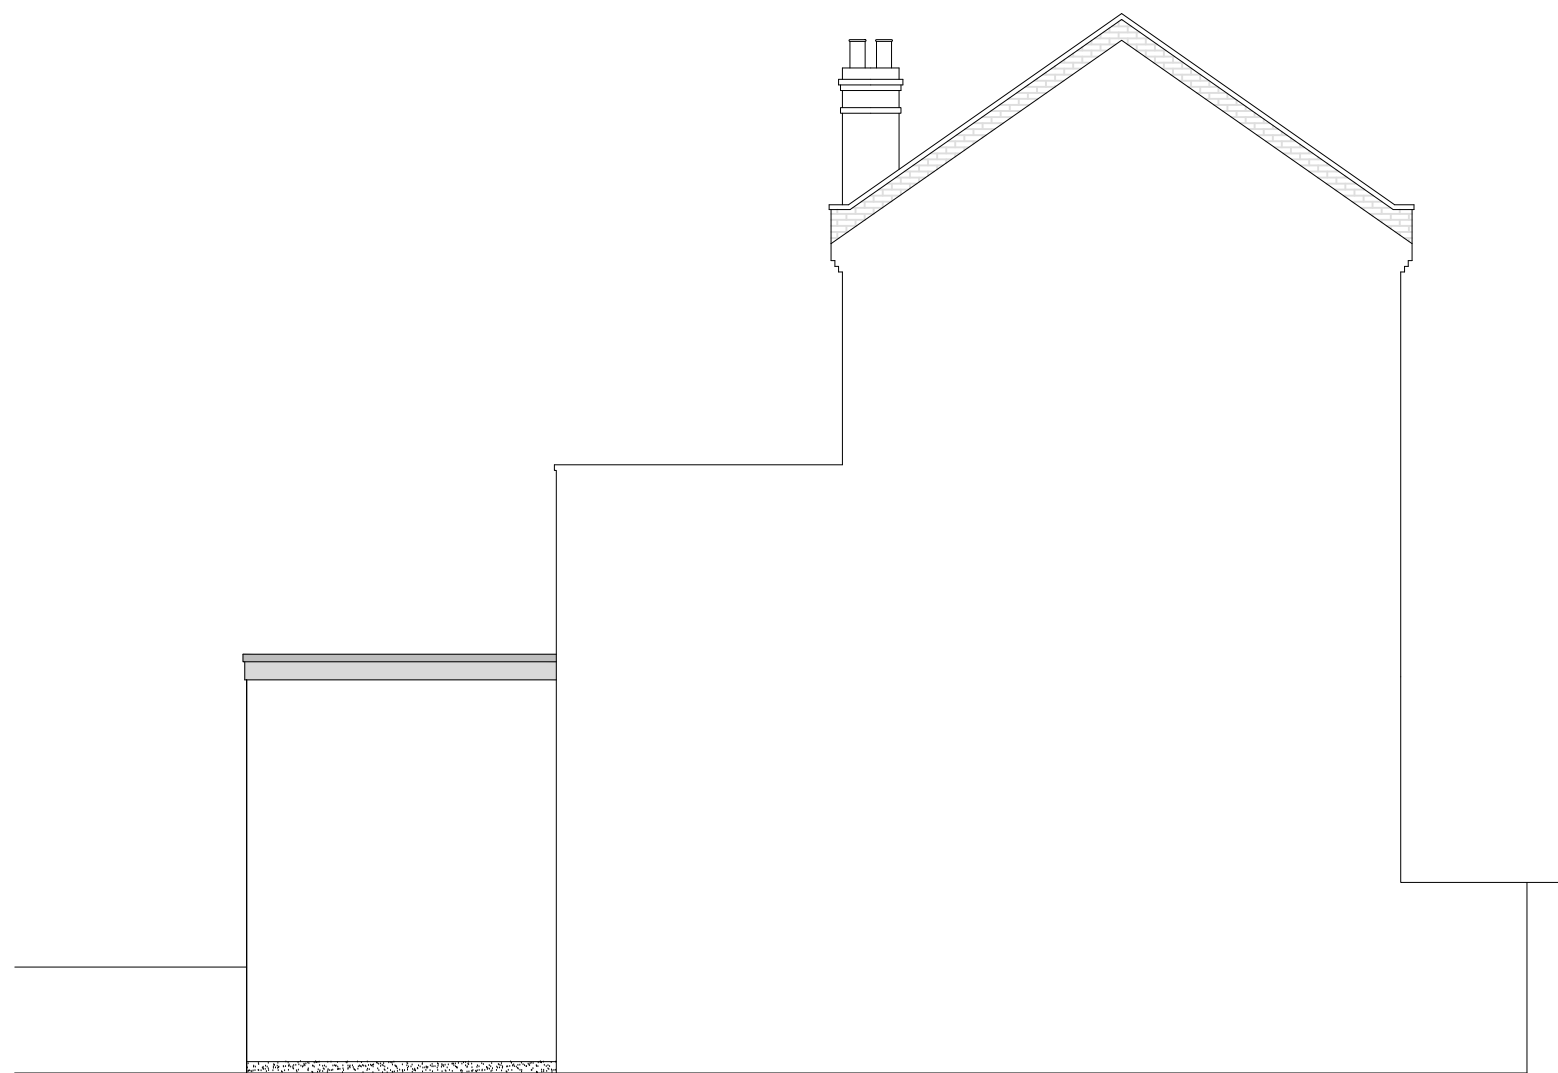


Proposed East Elevation

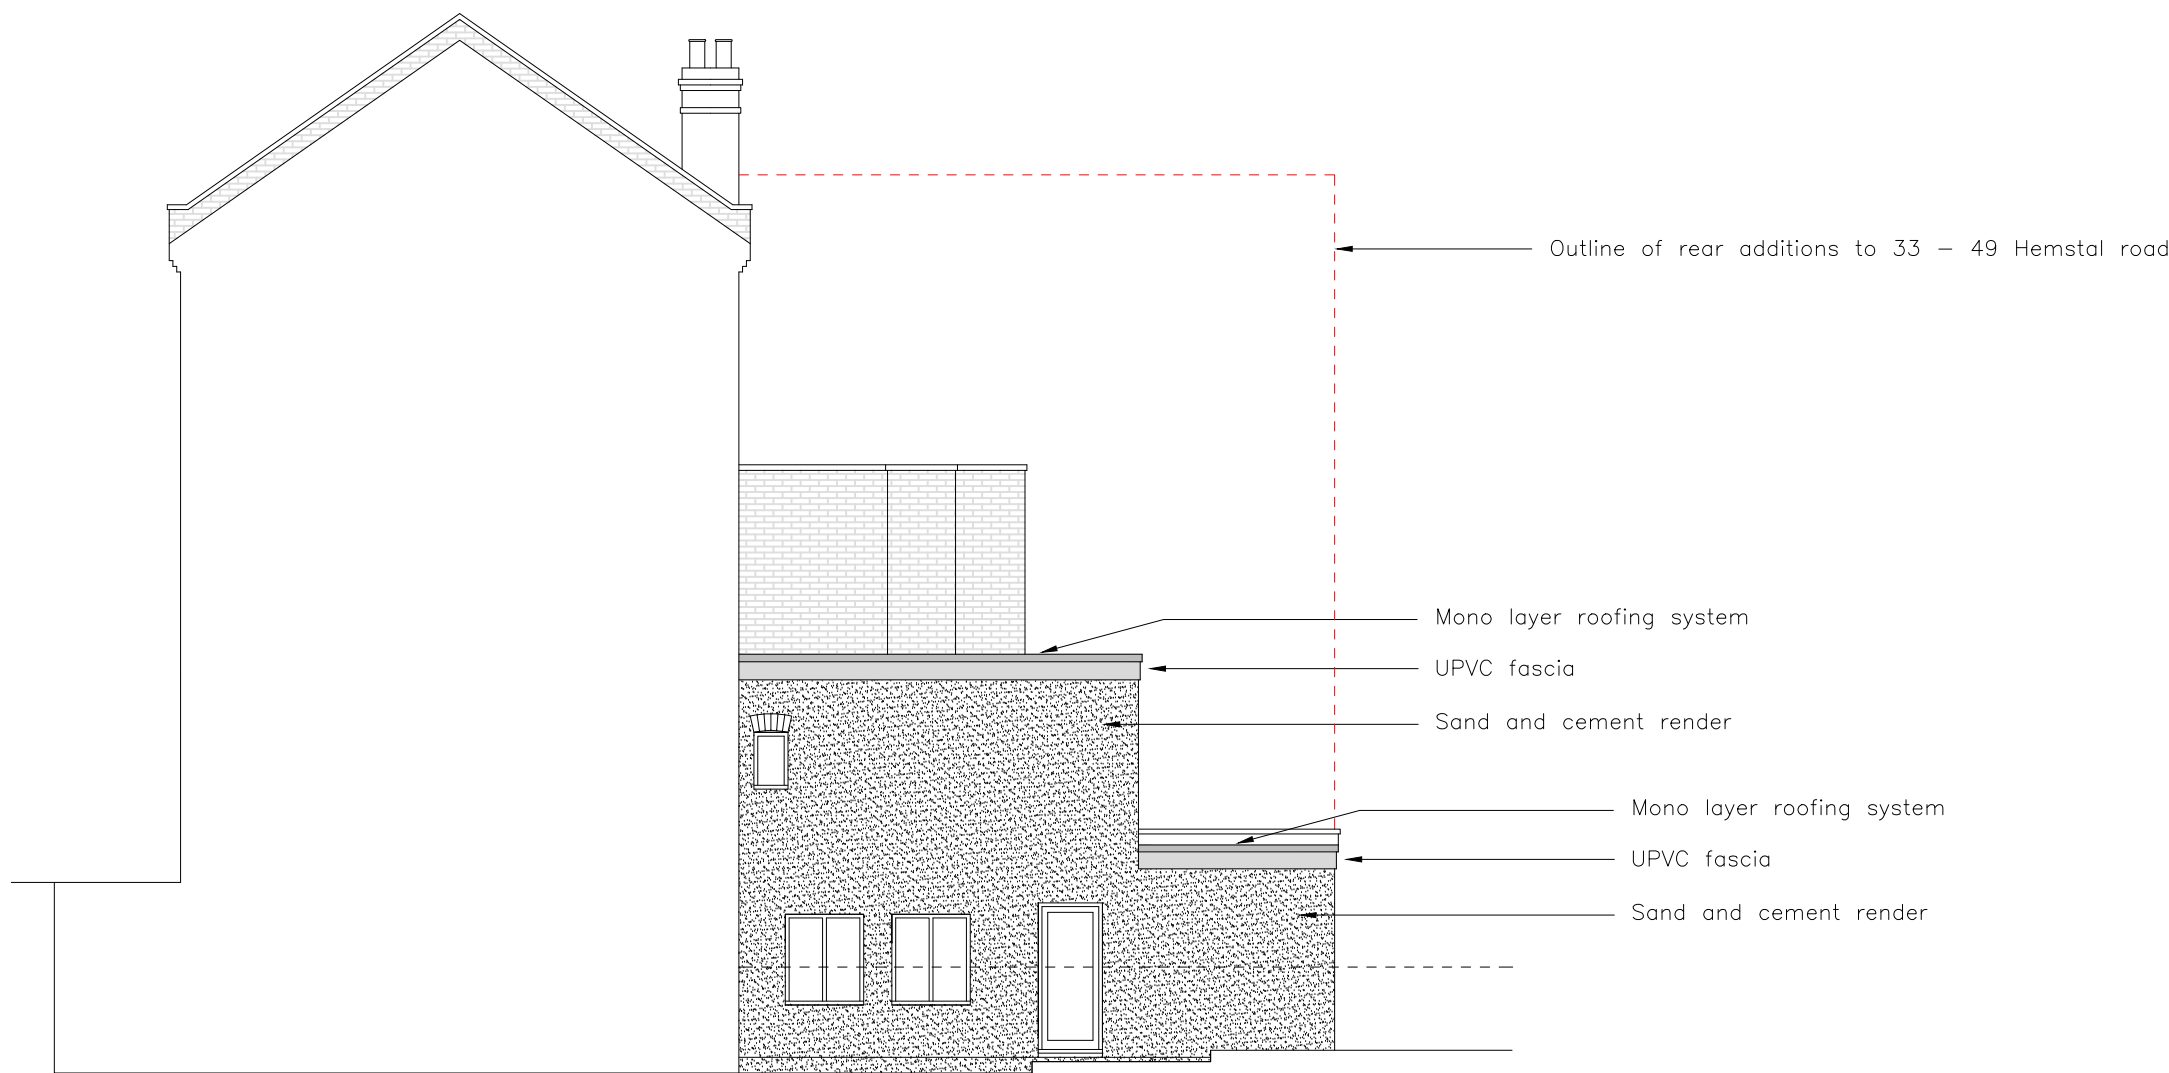


Proposed West Elevation

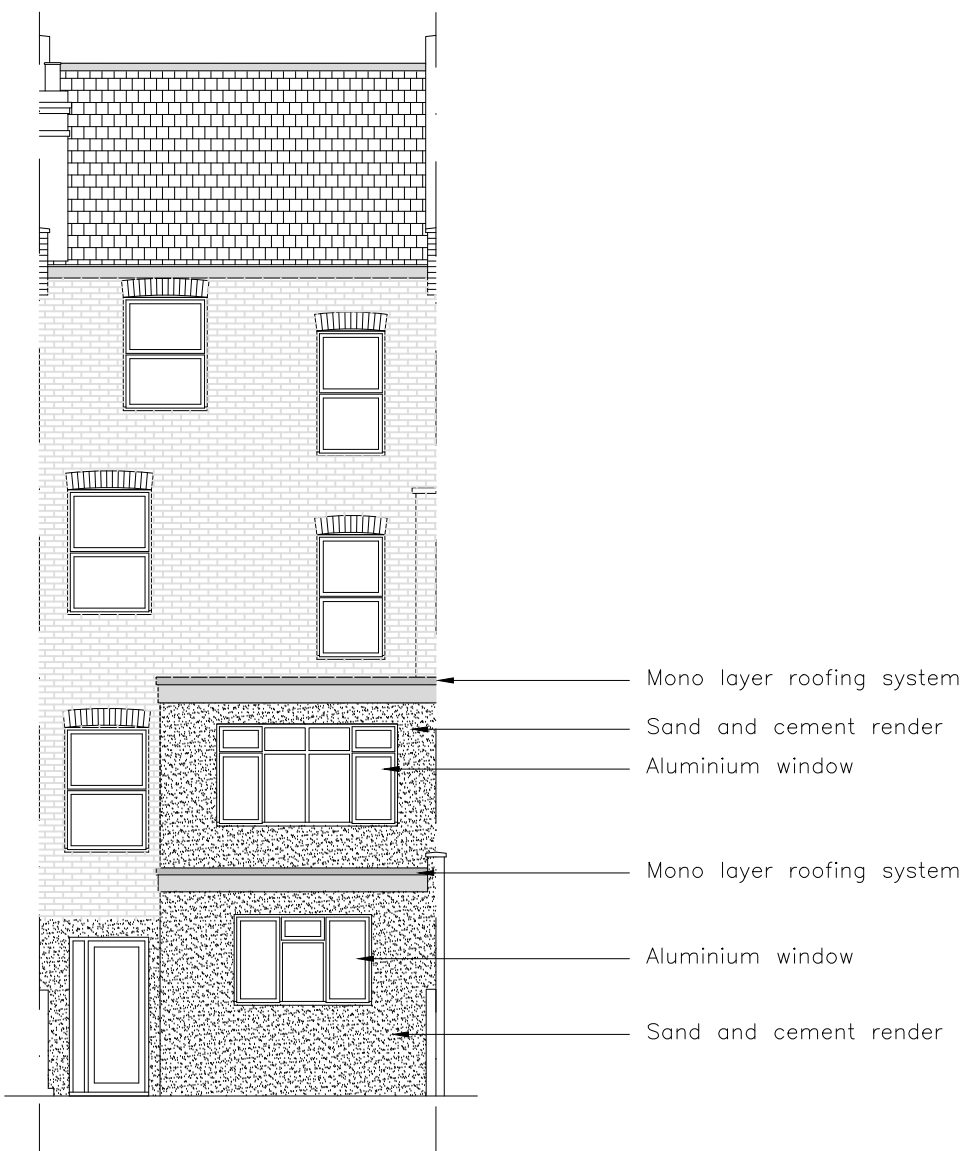

Proposed Rear Elevation

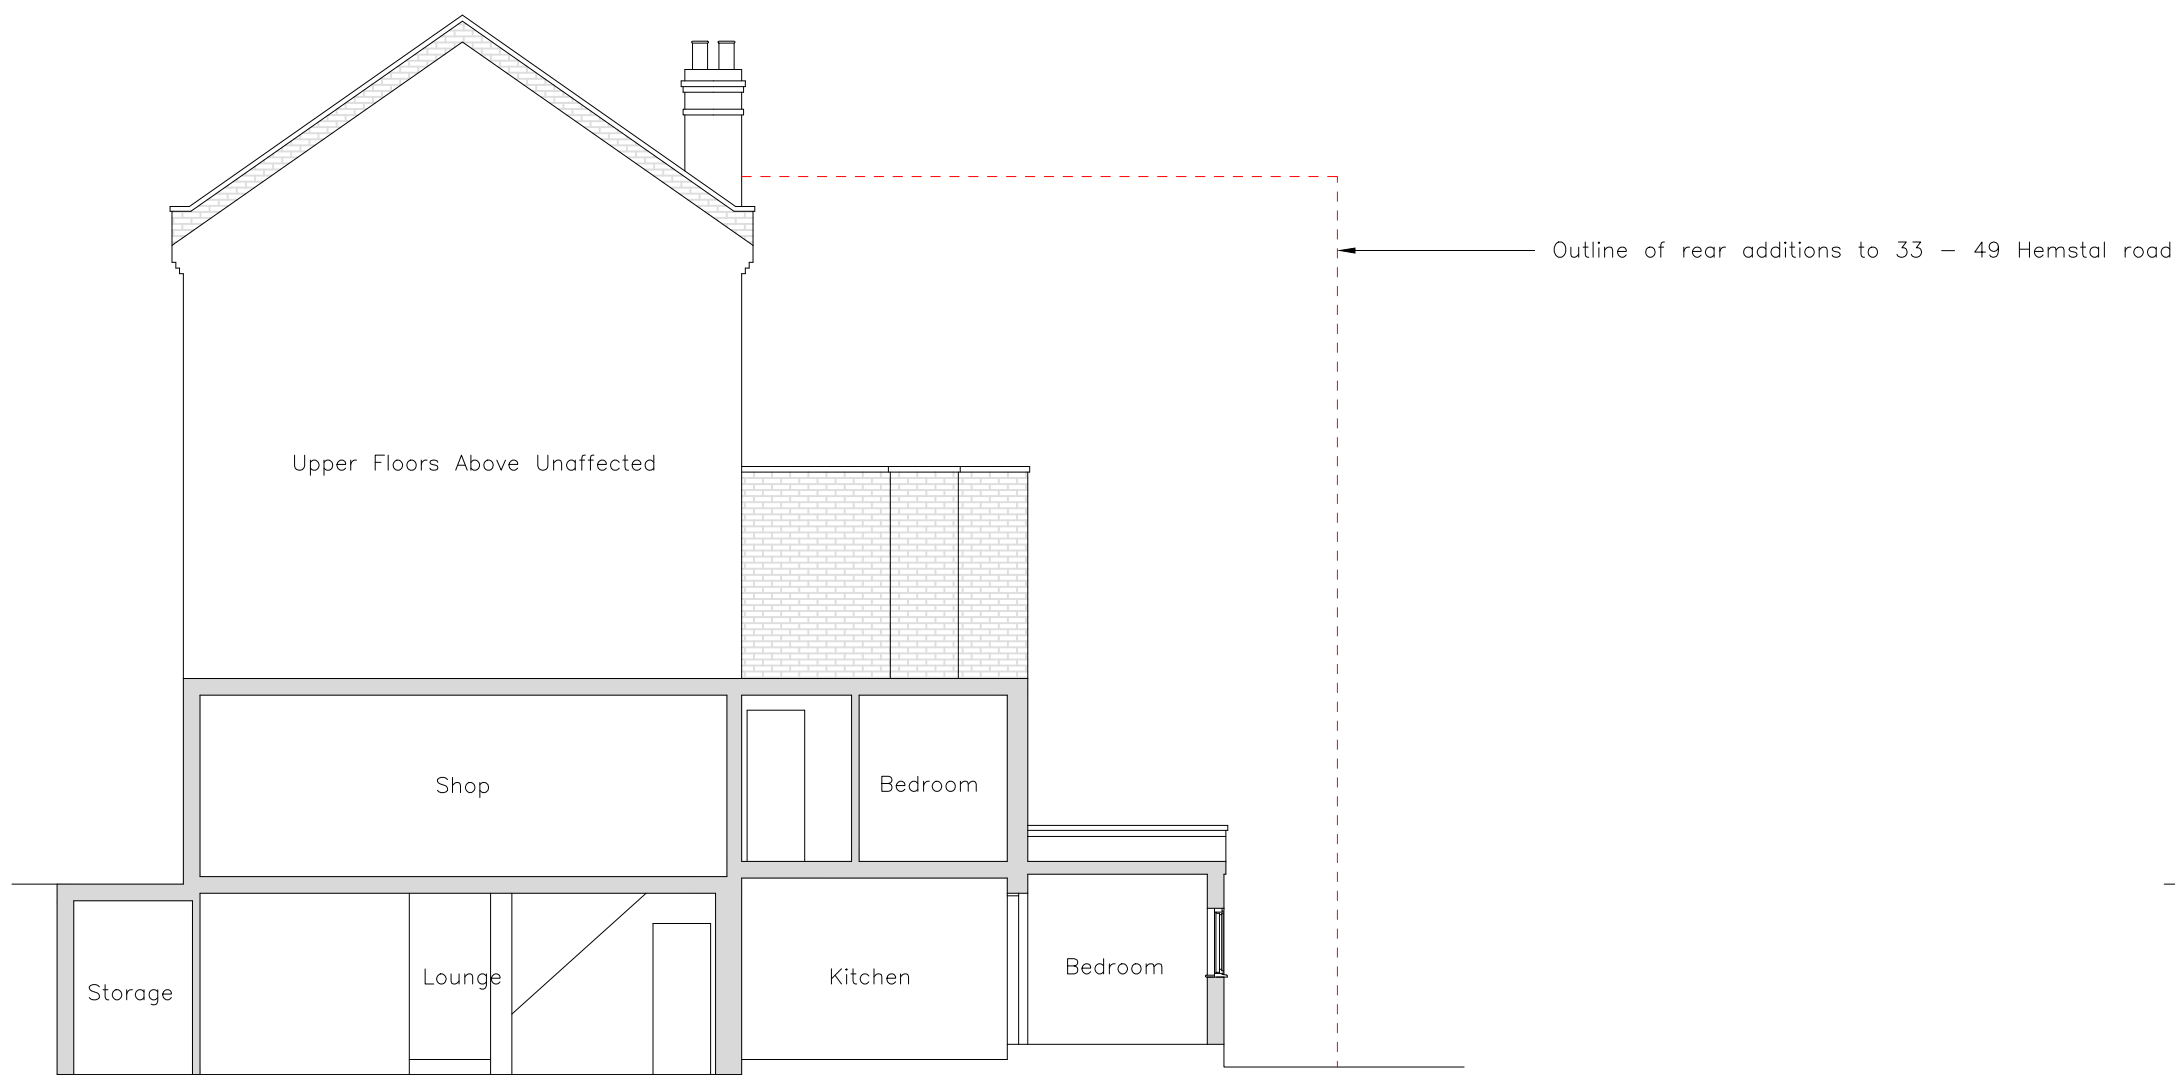

Section A - A Existing

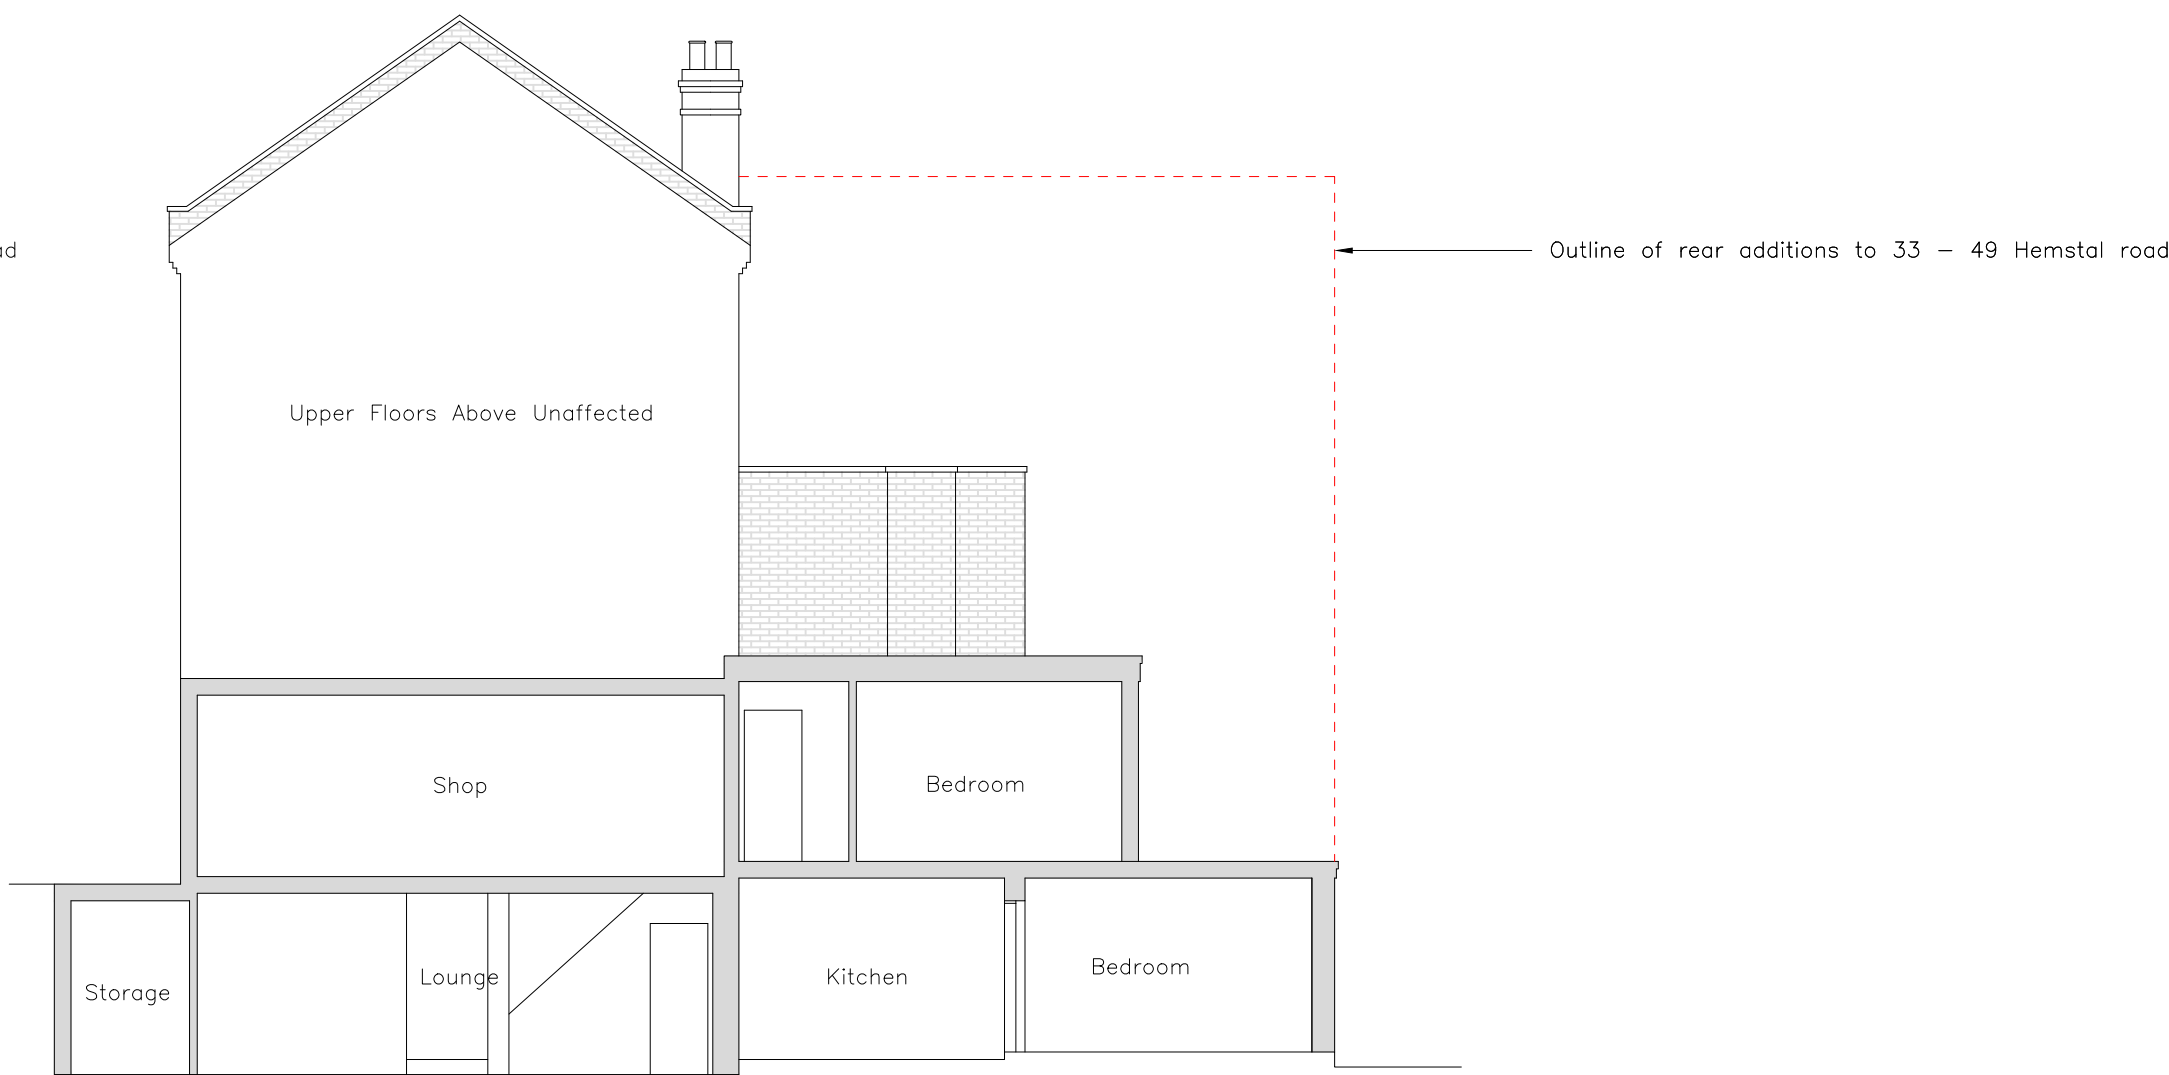

Section A - A Proposed

Rev. C 07/03/18 Windows amended to aluminium
Rev. B 02/03/18 Conservatory omitted and upper ground floor extension reduced to 1.5m
Rev. A 16/12/17 Ground floor extension reduced and upper ground floor extension extended to be in line with rear additions to neighbouring properties
Conservatory amended to powder coated aluminium
Amendment.

Rev. No.	Date.

CHAMPION
Building Contractors & Architectural Services
229 High Street
Woking
Essex, SS3 0HL
Tel: 07958 695876
roylaidlaw@live.co.uk

Client.
Mr R Greene
Project
**Flat 1
57 Hemstal Road
West Hampstead
London
NW6 2AD**
Drawing
**Proposed Ground and Lower Ground
Floor Rear Extension**

Scale.
1:50 & 1:100
Date.
June 17
Drawing No.
17:2106:02:C

NOTE:
All dimensions to be checked on site before work commences.
Do not scale this drawing, work only to specified dimensions.
Report all discrepancies to the Draughts Person.

0m 0.5m 1m 2m 3m 4m 5m
1:50 1:1
0m 1.0m 2.0m 3.0m 4.0m 5.0m
1:100