




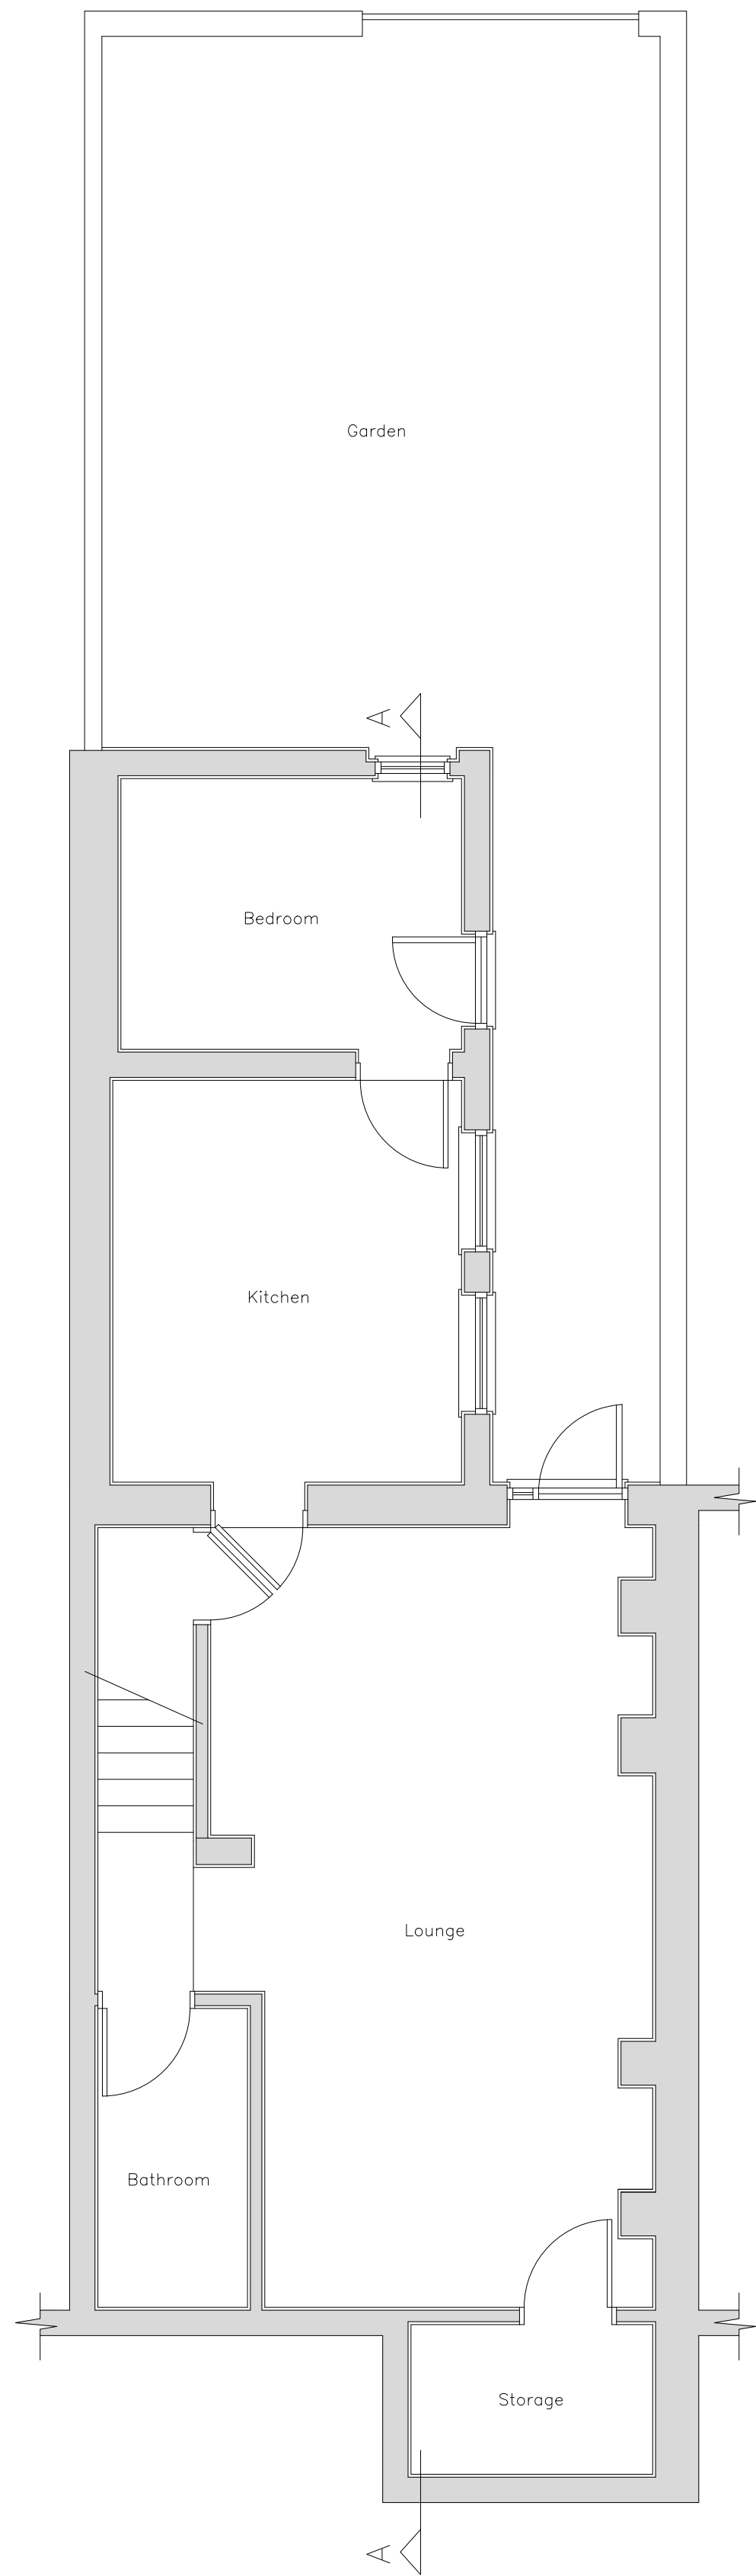


Existing Lower Ground Floor

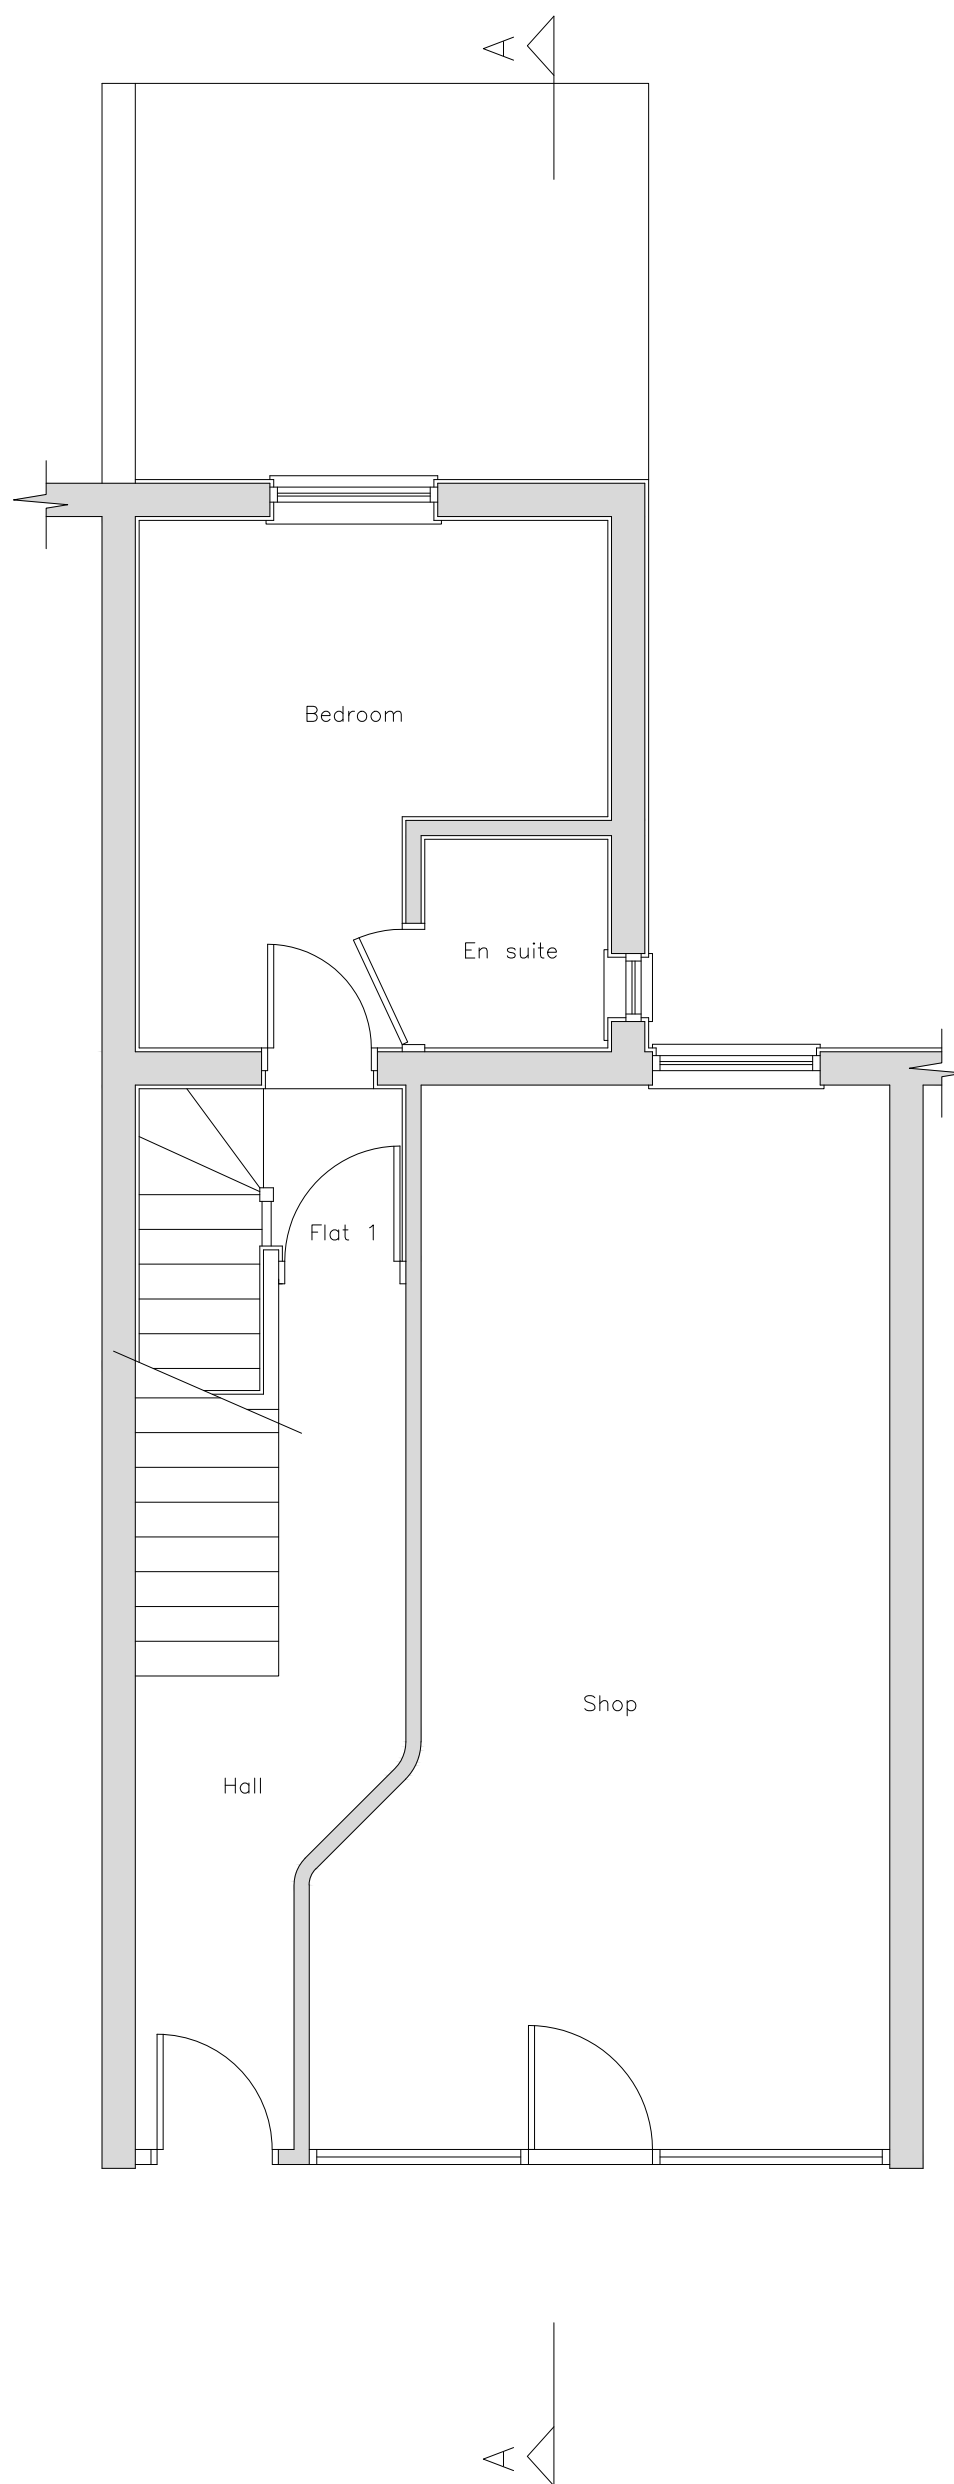


Existing Ground Floor

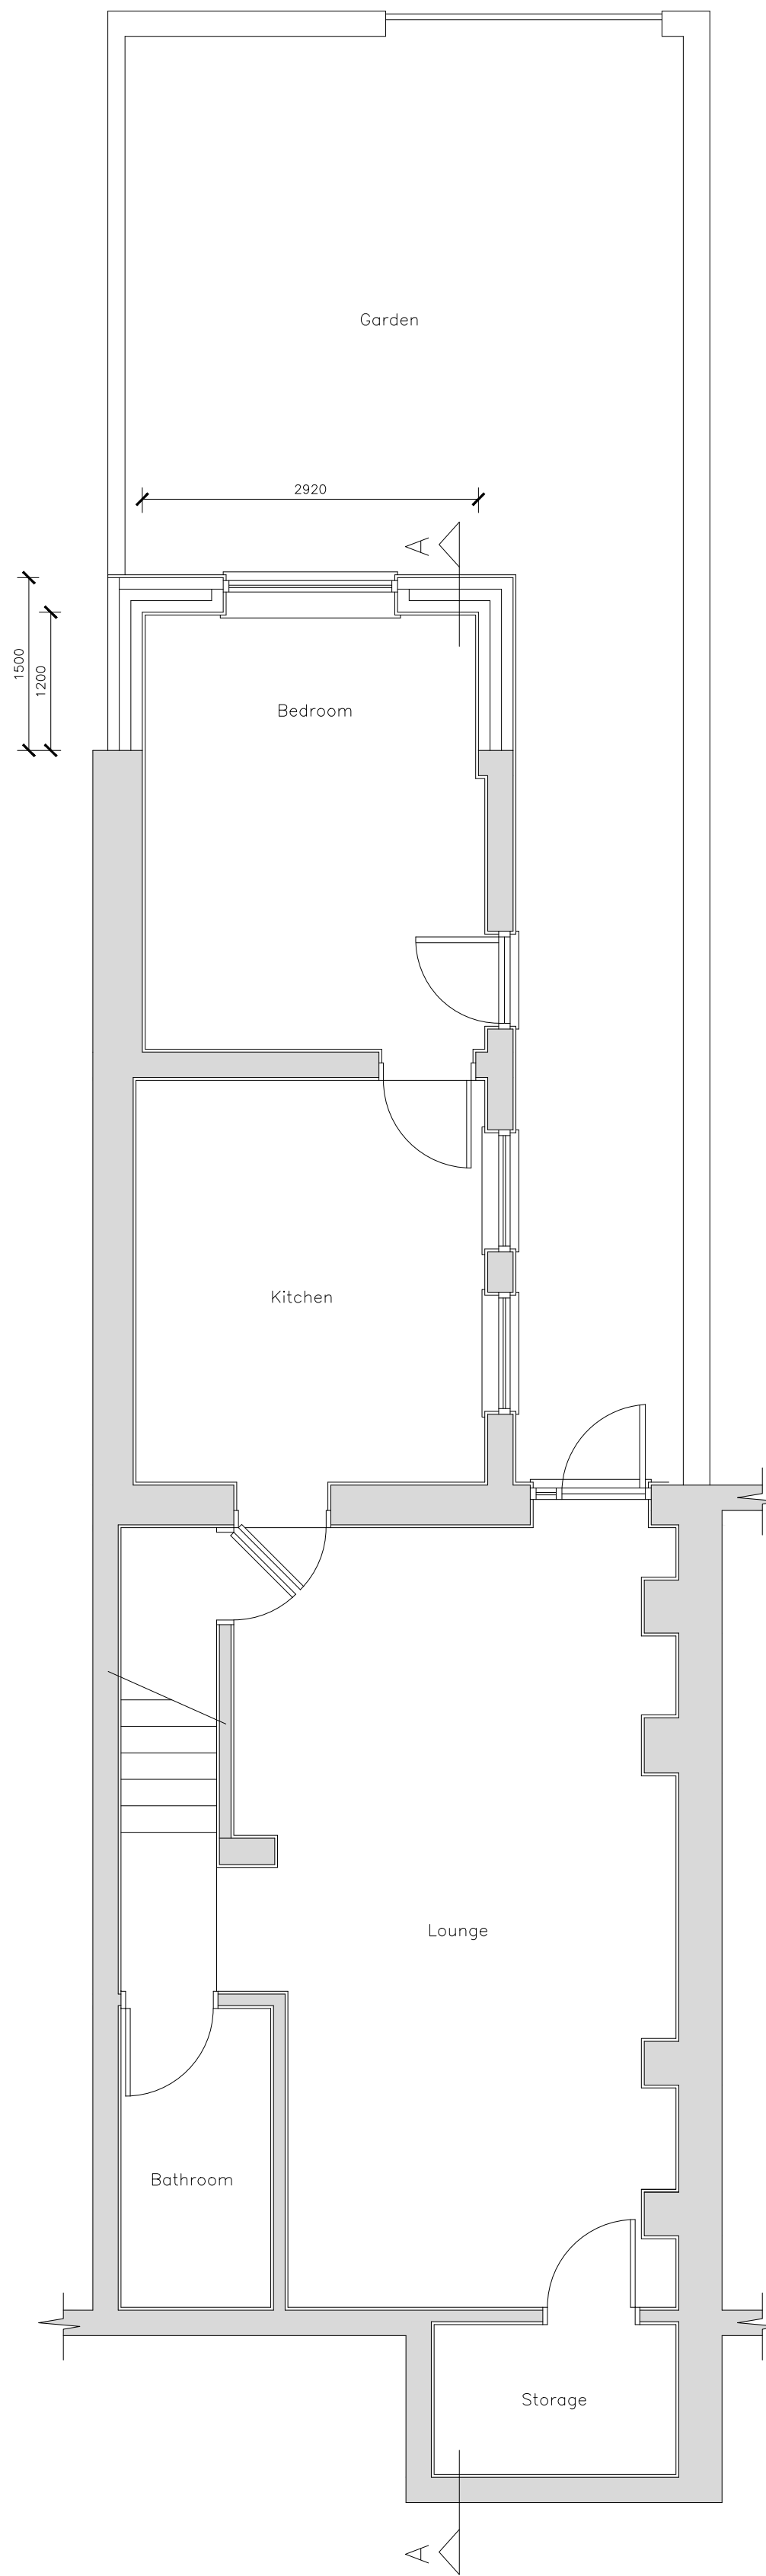


Proposed Lower Ground Floor

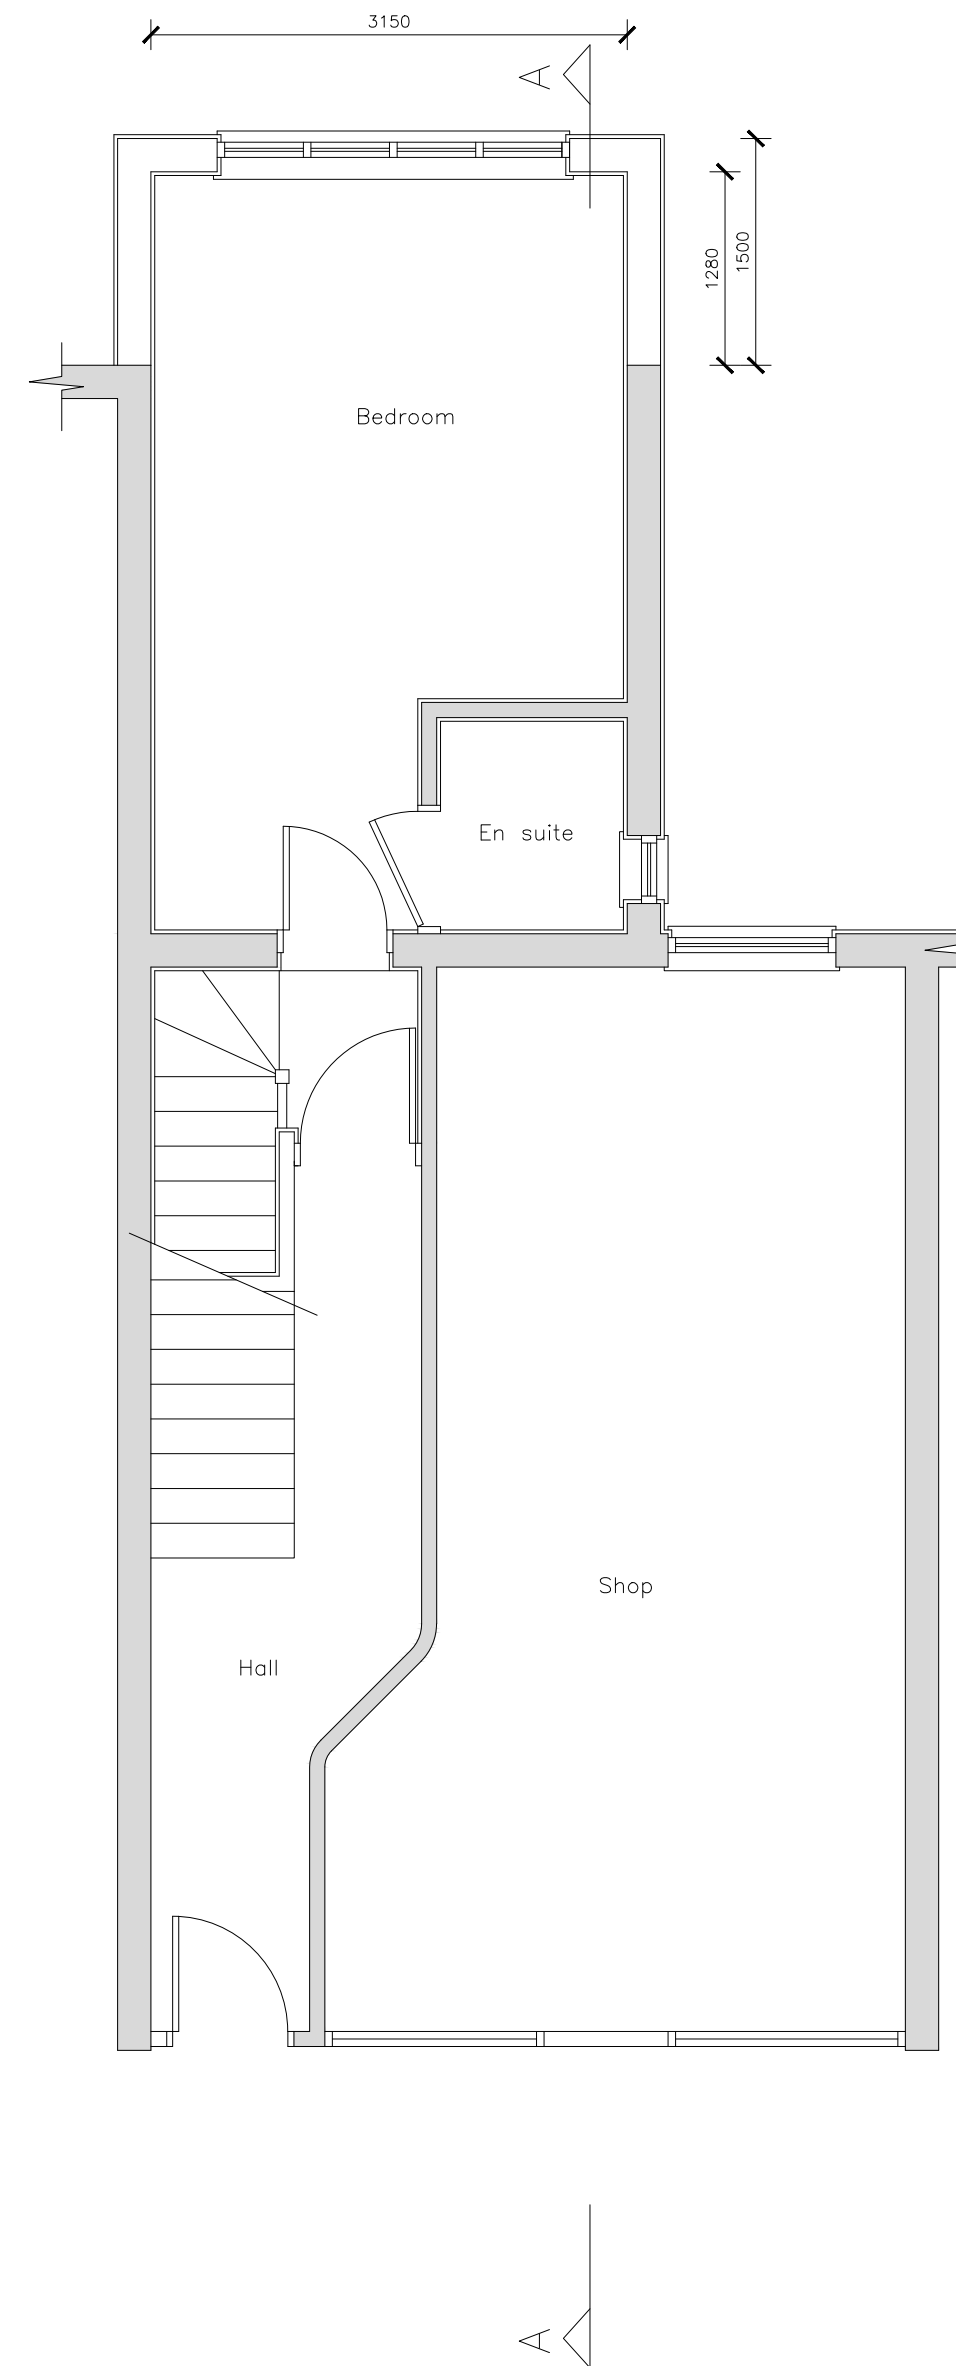


Proposed Ground Floor

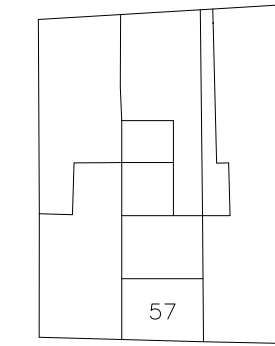

Existing Site Plan (1:500)

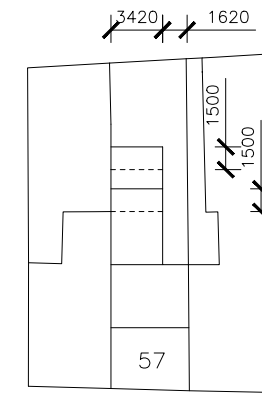

Proposed Site Plan (1:500)

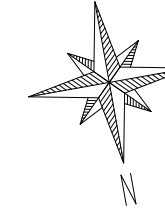

Rev. B	02/03/18	Conservatory & bi fold doors omitted and upper ground floor extension reduced to 1.5m
Rev. A	16/12/17	Ground floor extension reduced and upper ground floor extension extended to be inline with rear additions to neighbouring properties Conservatory amended to powder coated aluminum Amendment.
Rev. No.	Date.	

CHAMPION
Building Contractors & Architectural Services

229 High Street
Wokingham
Essex. SS3 0HL
Tel: 07958 695876
roylaidlaw@live.co.uk

Client.	Mr R Greene
Project	Flat 1 57 Hemstal Road West Hampstead London NW6 2AD
Drawing	Proposed Ground and Lower Ground Floor Rear Extension

Scale.	1:50 & 1:100	Date.	June 17
Drawing No.	17:2106:01B		

NOTE:
All dimensions to be checked on site before work commences.
Do not scale this drawing, work only to specified dimensions.
Report all discrepancies to the Draughts Person.

