


Revisions	By	Chk
A 170428 Issued for Information	RM	DK
B 170505 Further Detail Added	RM	DK
C 170801 Issued for Planning	EB	DK
D 170714 Issued for Planning	JS	DK
E 170721 Elevation added, Issued for Planning	AD	DK
F 180308 Issued for Planning	RD	JS


Notes

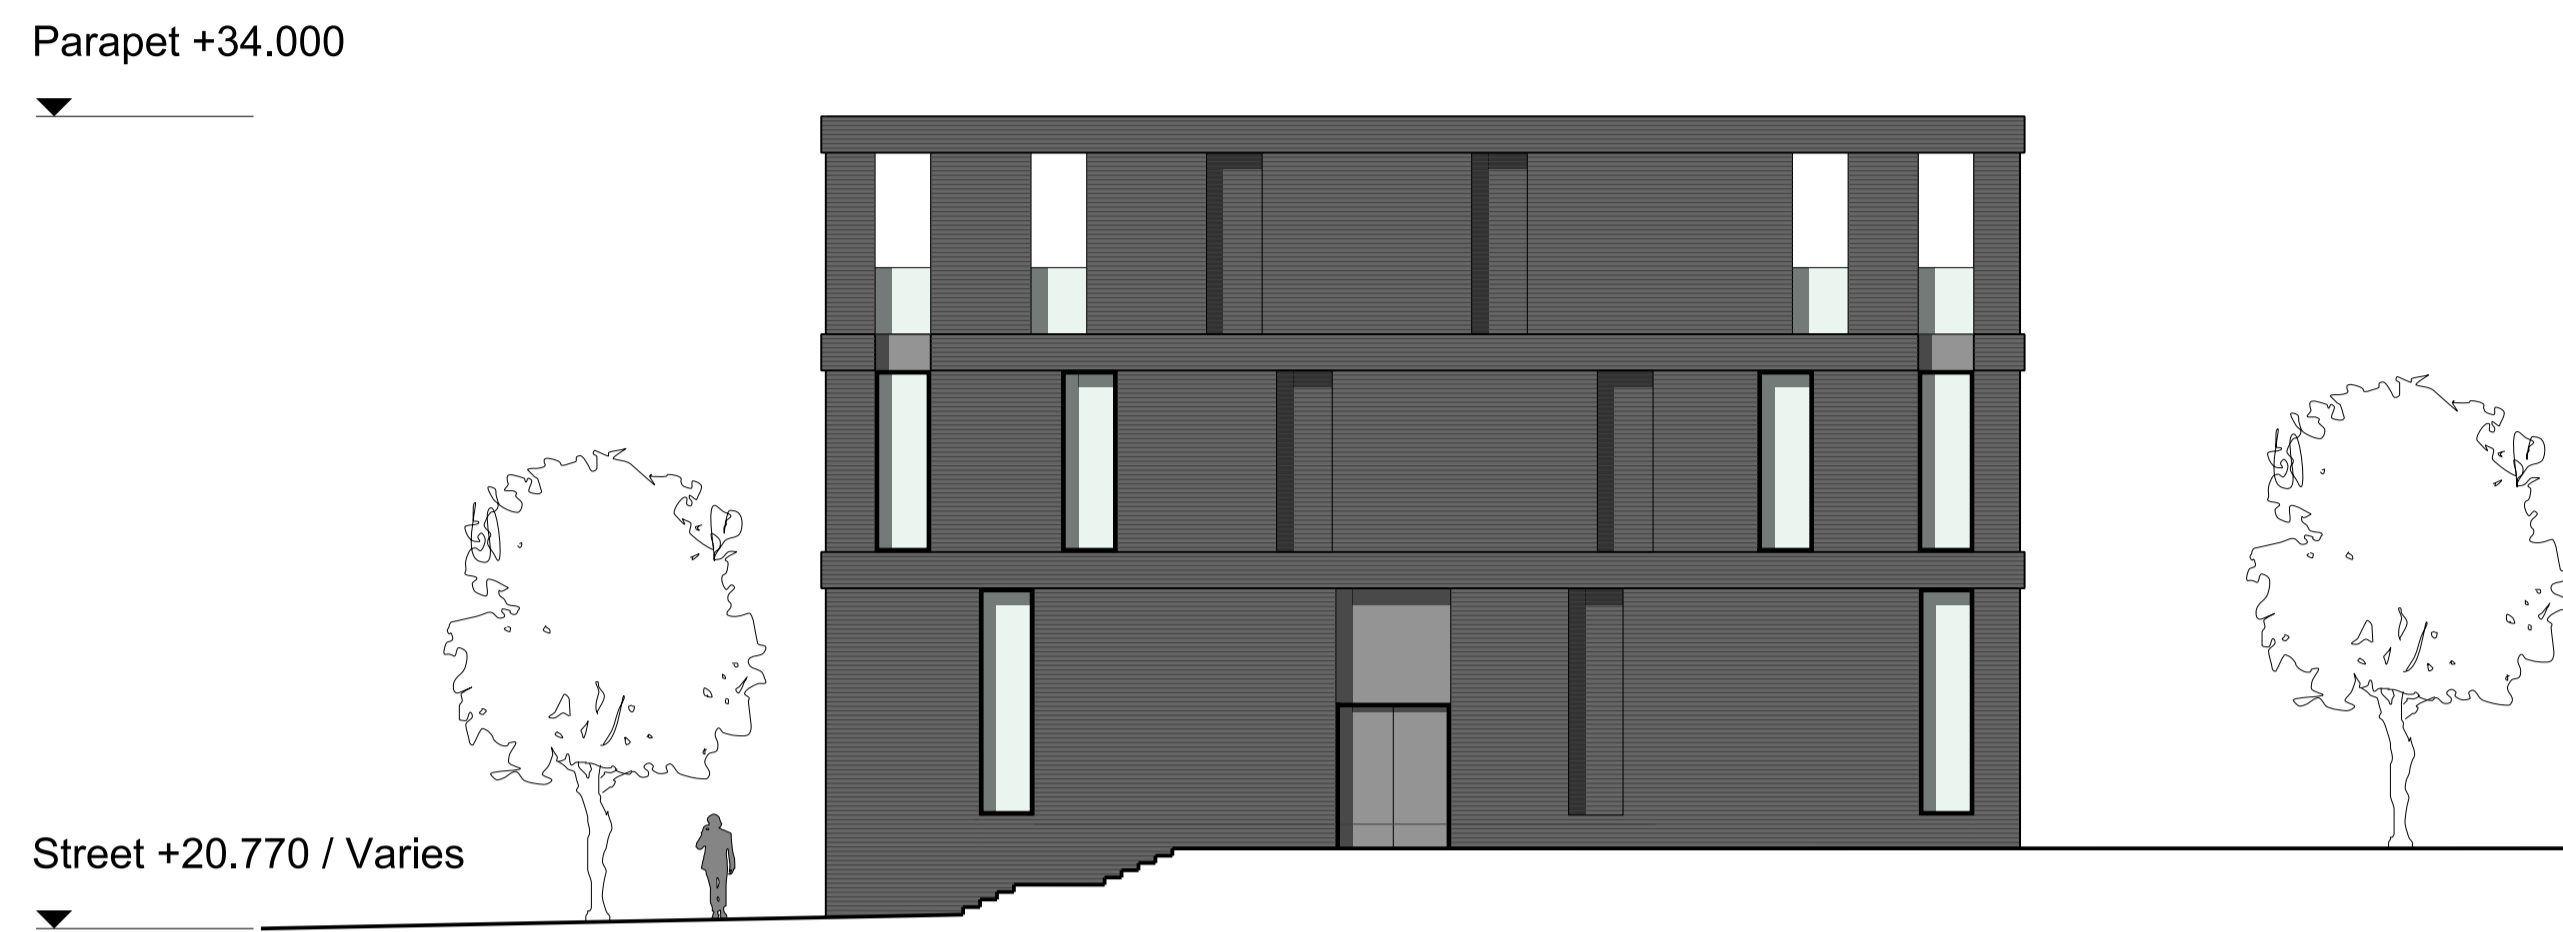


01 North East Elevation - facing public square





02 South East Elevation

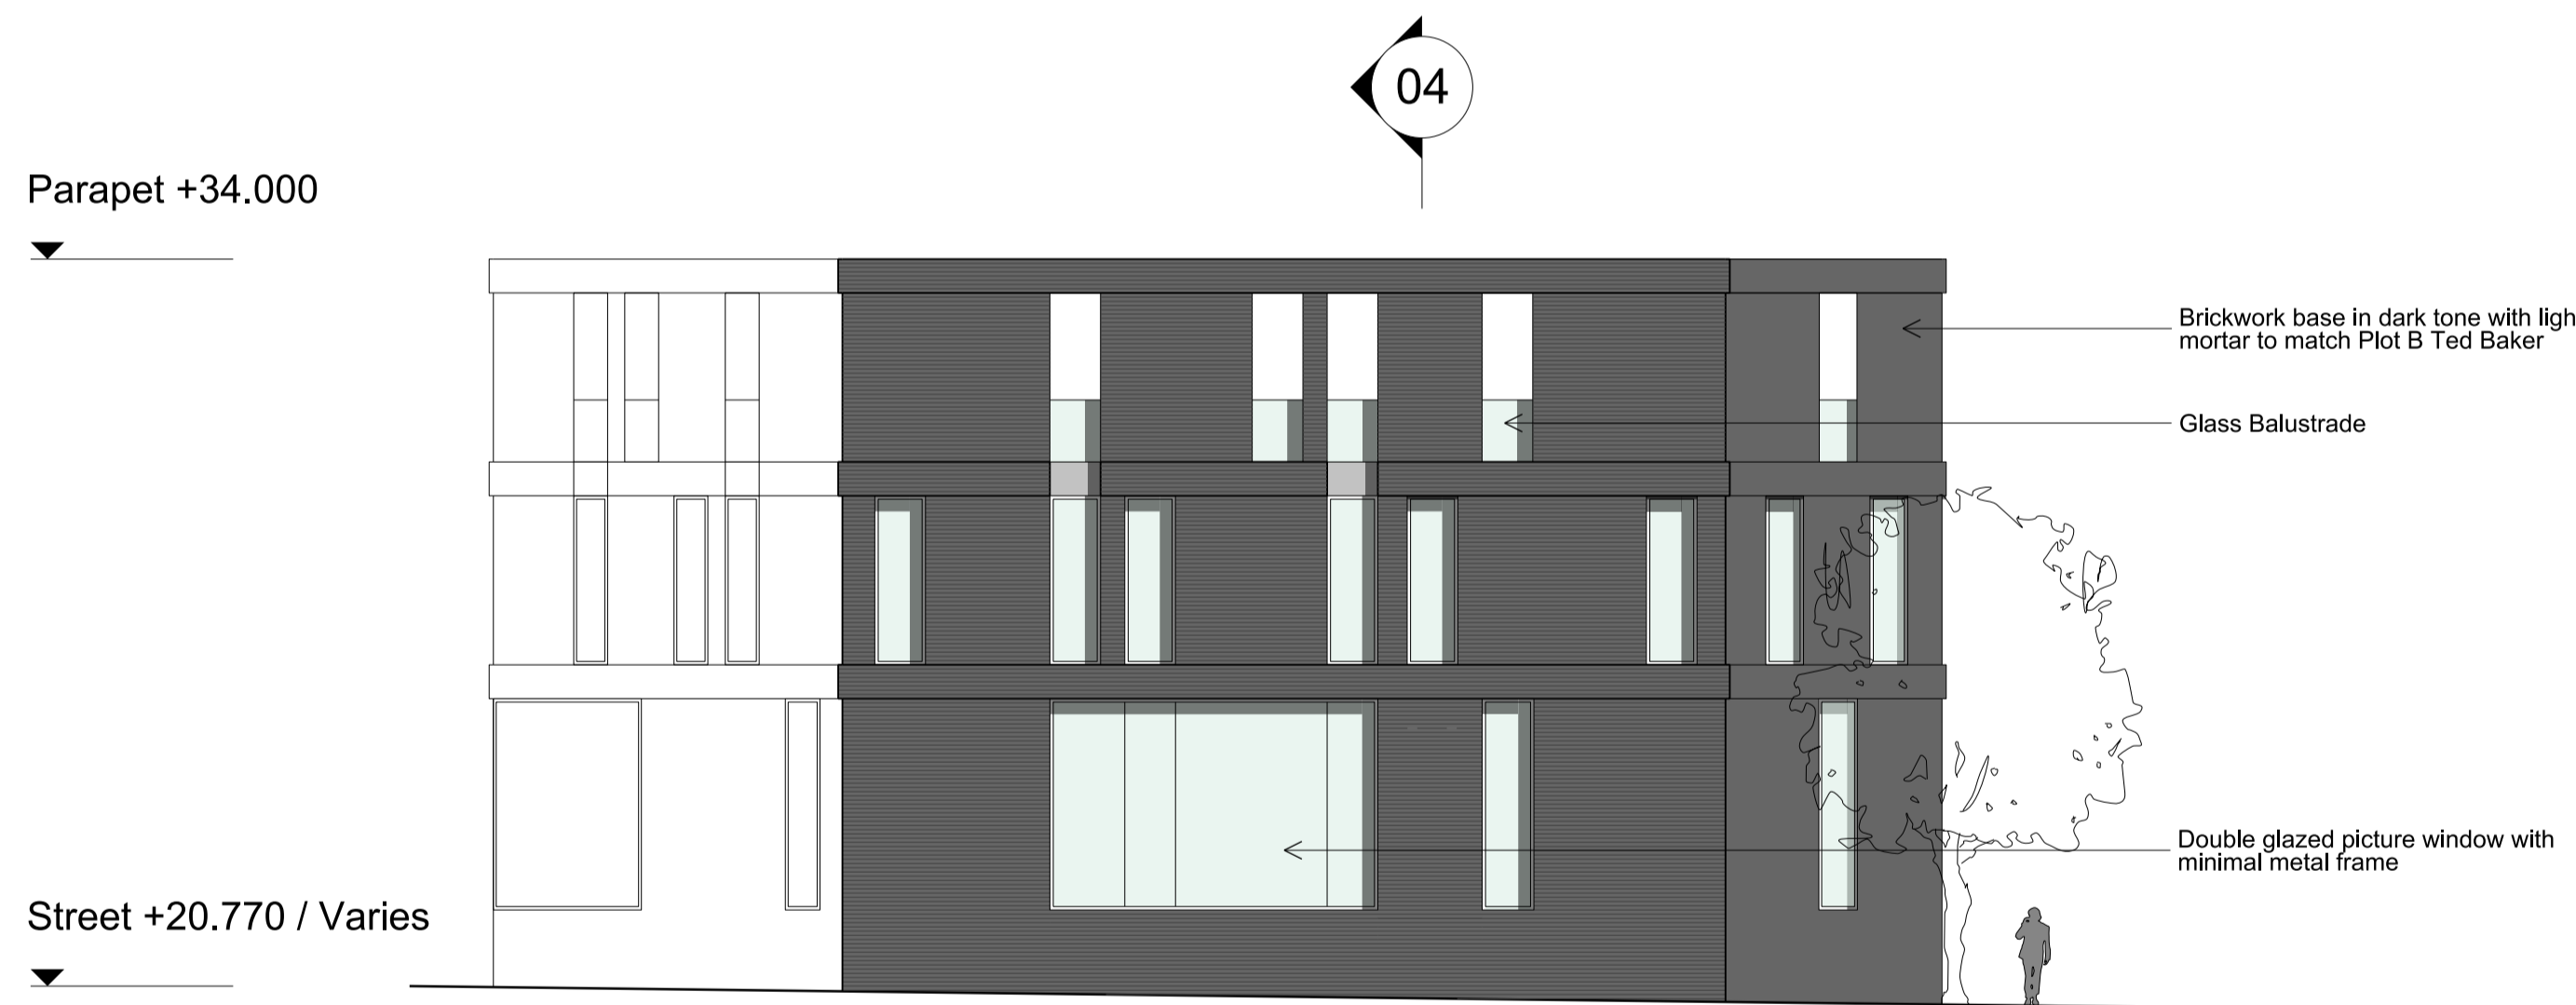

03 West Elevation - facing St Pancras Way

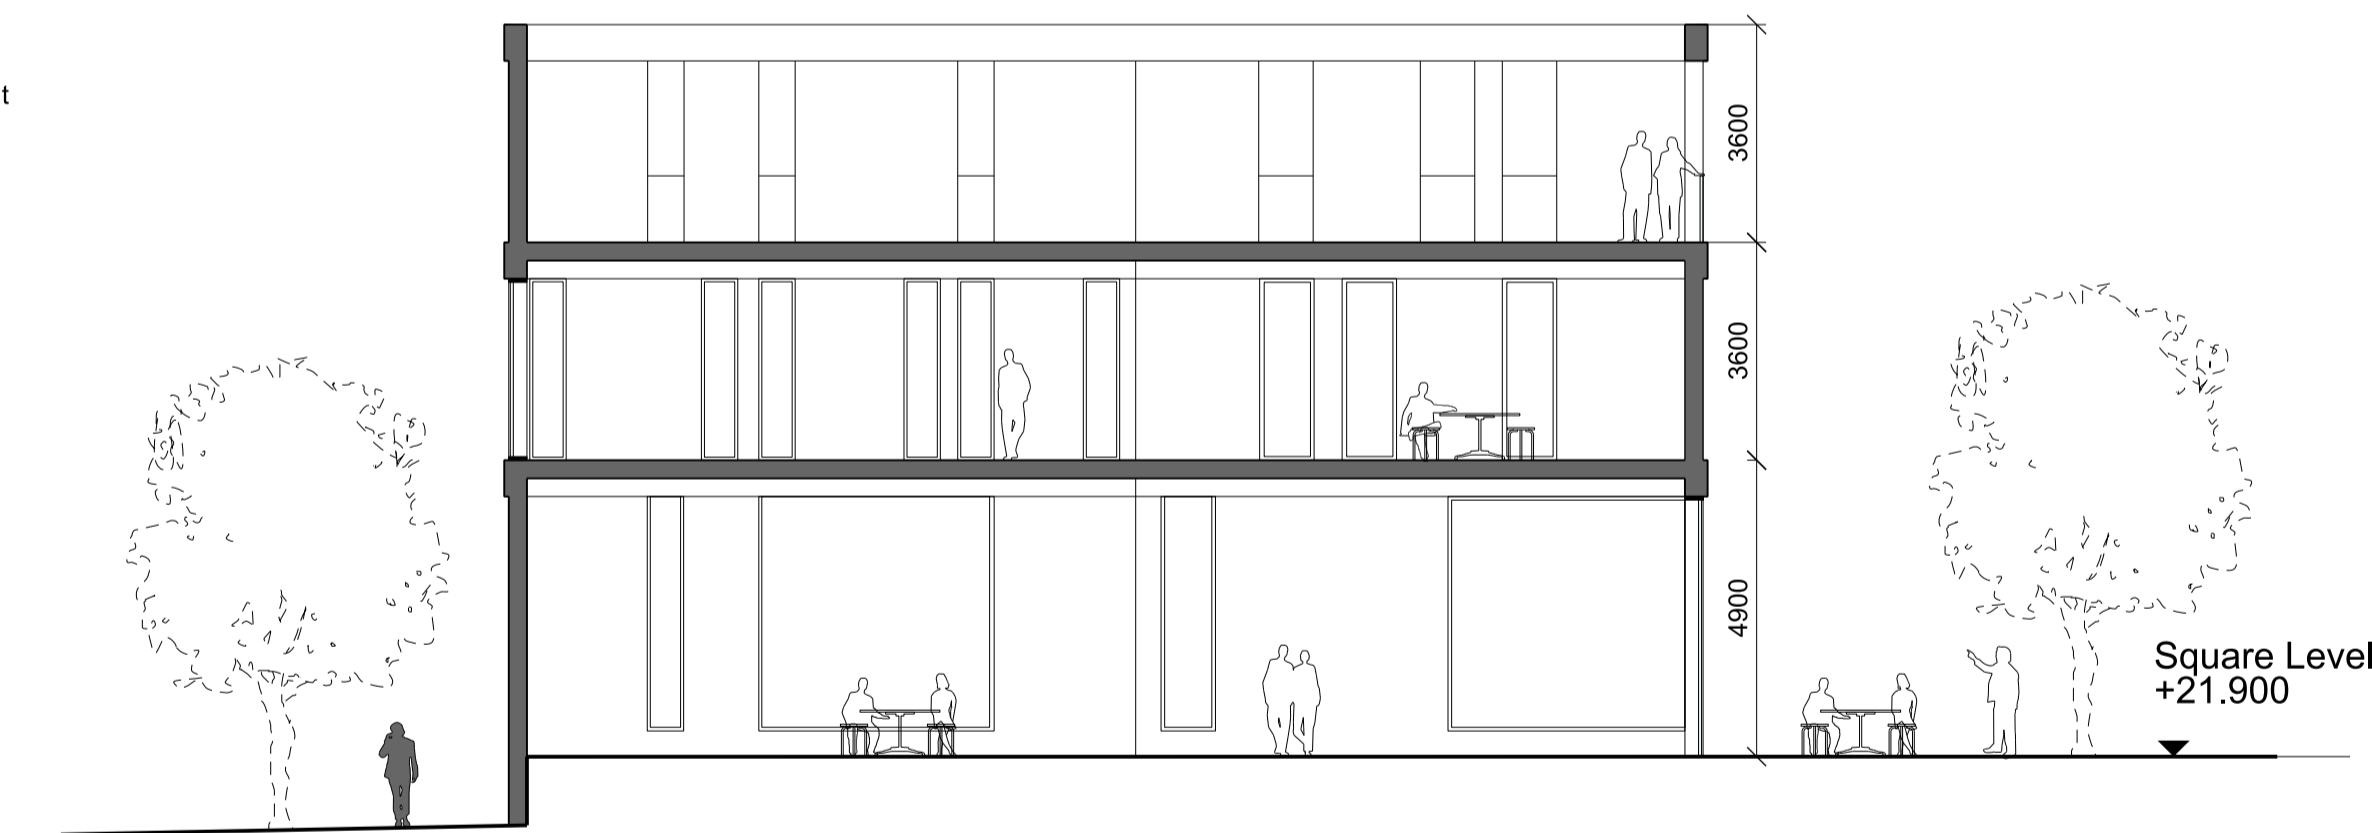

04 Section

 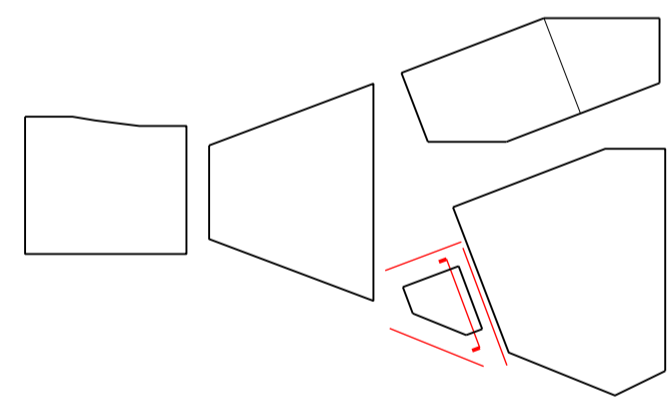

**Bennetts Associates Architects**

1 Rawstorne Place London EC1V 7NL  
T +44 (0)20 7520 3300 F +44 (0)20 7520 3333  
E mail@bennettsassociates.com

For Bennetts Associates' electronic information issue disclaimer -  
www.bennettsassociates.com/informationanddisclaimer/

Project Project No. 1603

**The Ugly Brown Building**  
Reef Estates

Drawing Title  
**Building C4**  
Proposed Elevations

Drawing Number Revision  
1603\_P\_350 E

Scale @ A3 Scale @A1 Revision Date  
1 : 25 1 : 50 180308  
YY MM DD