



Revisions	By	Chk
\ 170428 Issued for Information	AD	DK
A 170505 Further Detail Added	AD	DK
B 170526 Issued for Planning	CA	DK
C 170714 Issued for Planning	JS	DK
D 180308 Issued for Planning	JS	SE

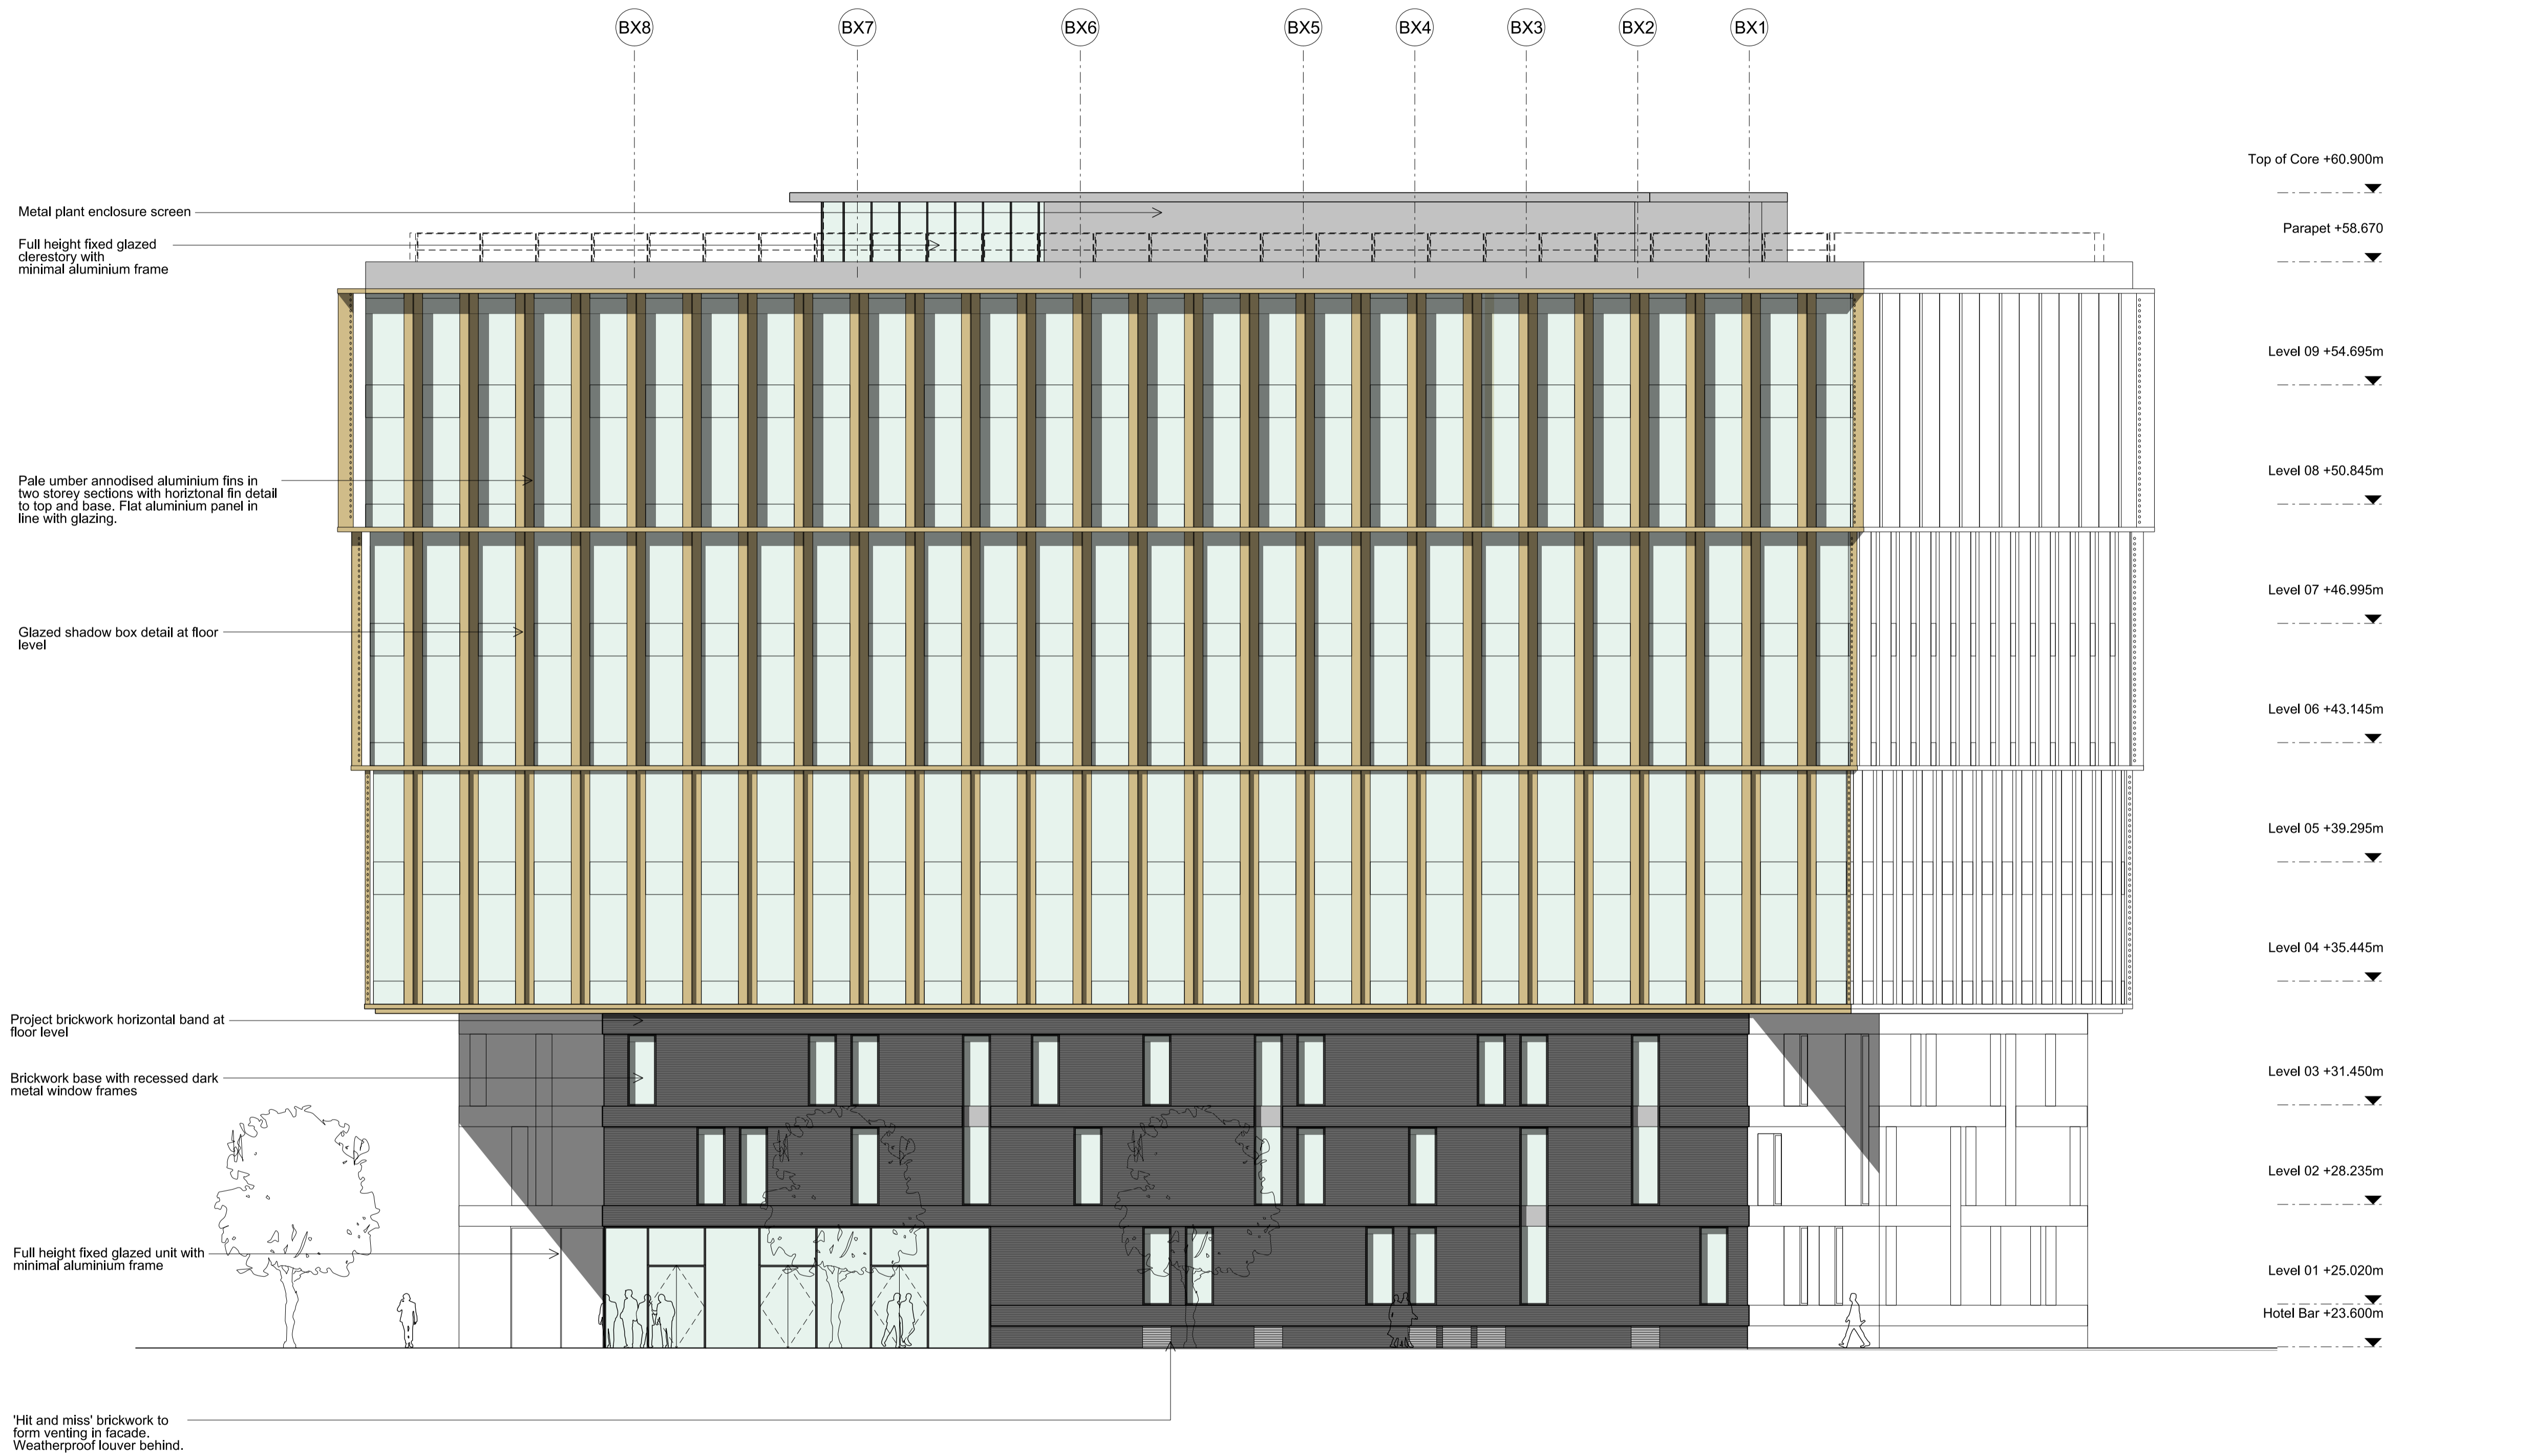

Notes

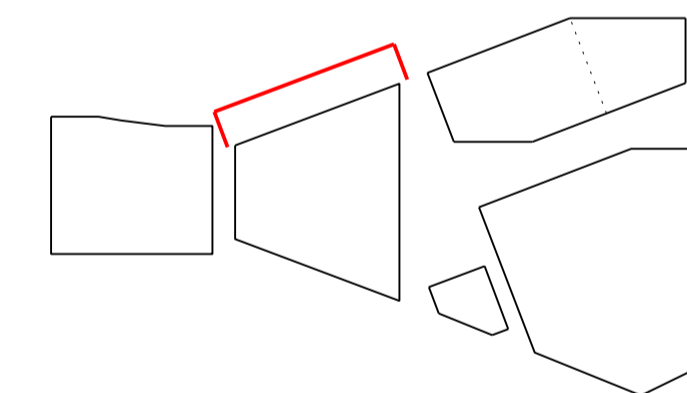

**Bennetts Associates Architects**

1 Rawstorne Place London EC1V 7NL  
T +44 (0)20 7520 3300 F +44 (0)20 7520 3333  
E mail@bennettsassociates.com

For Bennetts Associates' electronic information issue disclaimer -  
www.bennettsassociates.com/informationanddisclaimer/

Project Project No. 1603  
**The Ugly Brown Building**  
Reef Estates

Drawing Title  
**Building B**  
Proposed East Elevation

Drawing Number  
**1603\_P\_322**

Revision  
**D**

Scale @ A3  
**1 : 250**

Scale @A1  
**1 : 125**

Revision Date  
**180308**

YY MM DD

THE SQUARE

BUILDING B

PEDESTRIAN ROUTE

Revisions	By	Chk
\ 170428 Issued for Information	AD	DK
A 170505 Further Detail Added	AD	DK
B 170526 Issued for Planning	CA	DK
C 170714 Issued for Planning	JS	DK
D 180308 Issued for Planning	JS	SE



Metal plant enclosure screen

Pale amber anodised aluminium fins with 75mm dia. perforations in two storey sections with horizontal fin detail to top and base. Flat aluminium panel in line with glazing.

Full height fixed glazed unit with minimal aluminium perimeter frame


Glazed shadow box detail at floor level

Brickwork base with recessed dark metal window frames

Projecting brickwork horizontal bands at floor levels

'Hit and miss' brickwork to form venting in facade. Weatherproof louver behind.

Notes

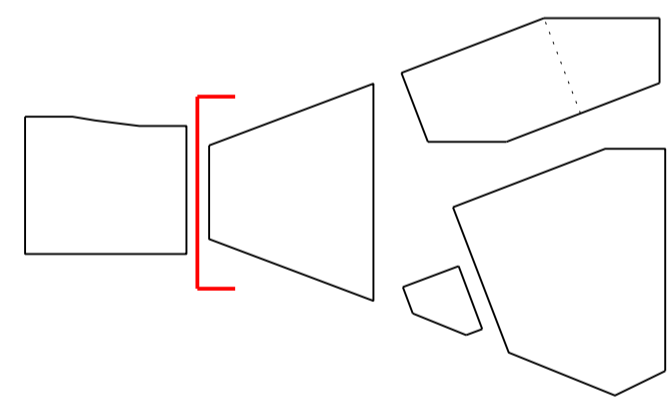

**Bennetts Associates Architects**

1 Rawstorne Place London EC1V 7NL  
T +44 (0)20 7520 3300 F +44 (0)20 7520 3333  
E mail@bennettsassociates.com

For Bennetts Associates' electronic information issue disclaimer - www.bennettsassociates.com/informationanddisclaimer/

Project 1603  
**The Ugly Brown Building**  
Reef Estates

Drawing Title  
**Building B**  
Proposed North Elevation

Drawing Number  
1603\_P\_321

Revision  
D


Scale @ A3  
1 : 250

Scale @ A1  
1 : 125


Revision Date  
180308

YY MM DD

Revisions	By	Chk
\ 170428 Issued for Information	AD	DK
A 170505 Further Detail Added	AD	DK
B 170526 Issued for Planning	CA	DK
C 170714 Issued for Planning	JS	DK
D 180308 Issued for Planning	JS	SE

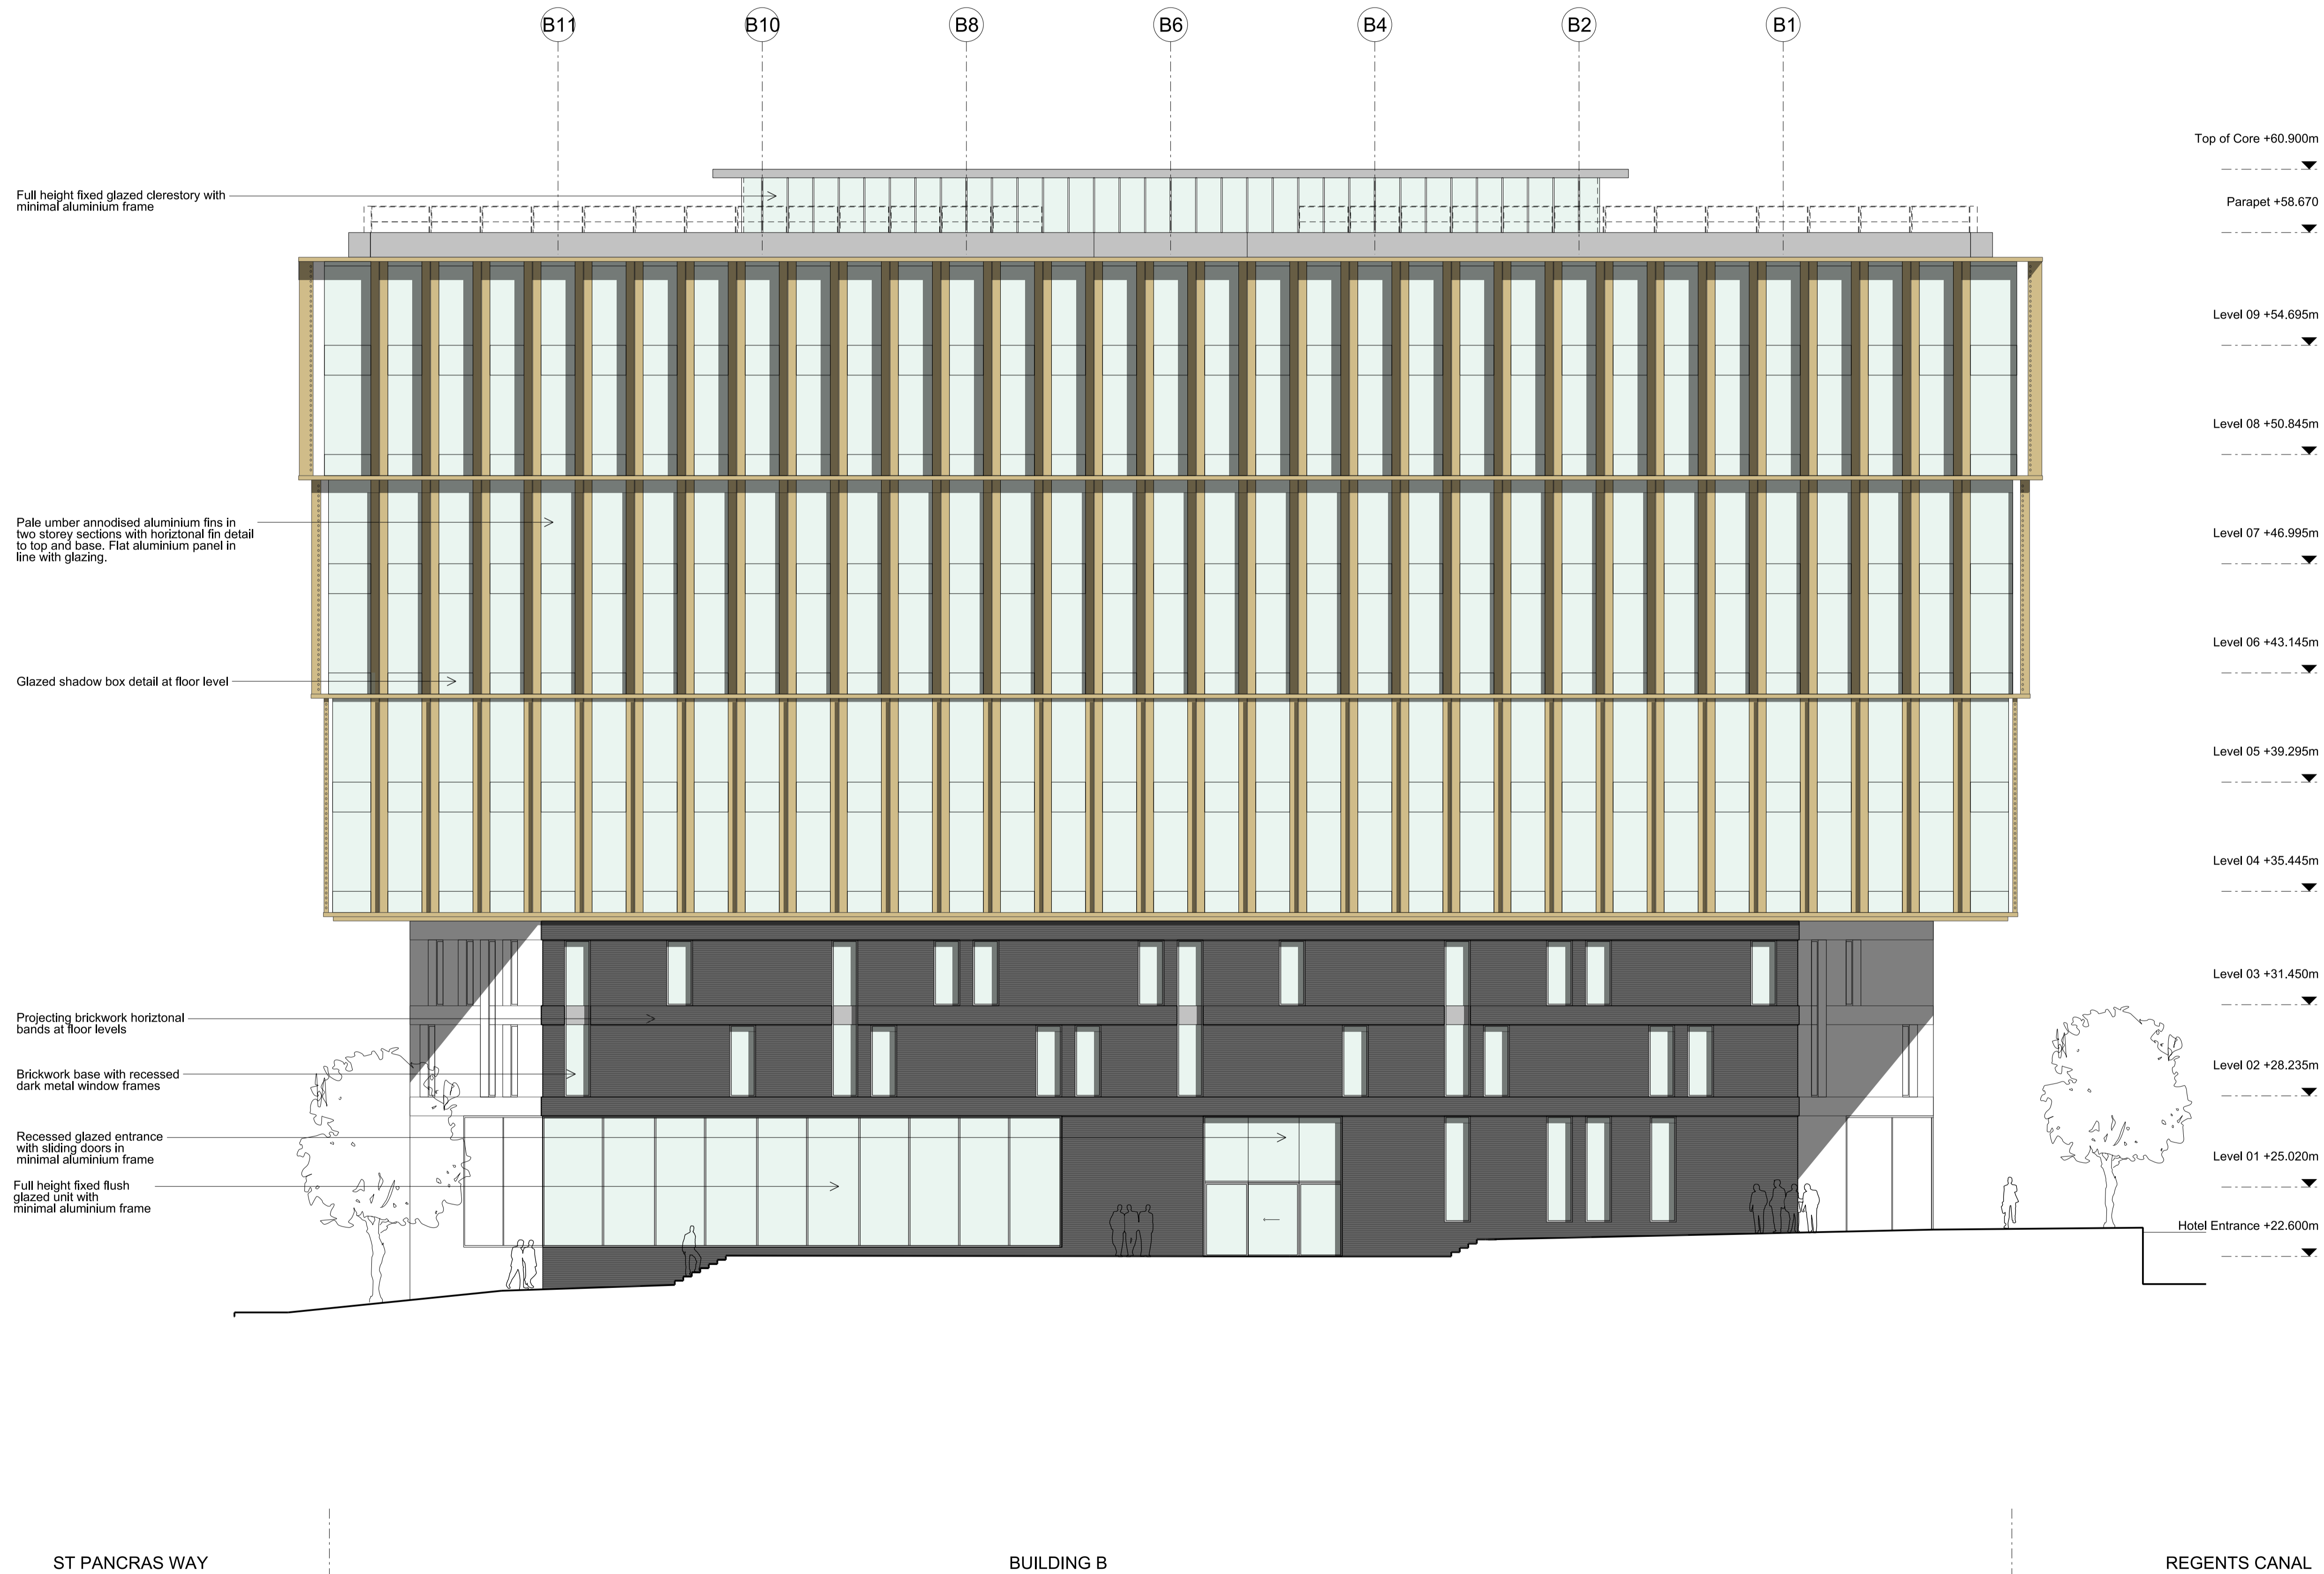

Notes

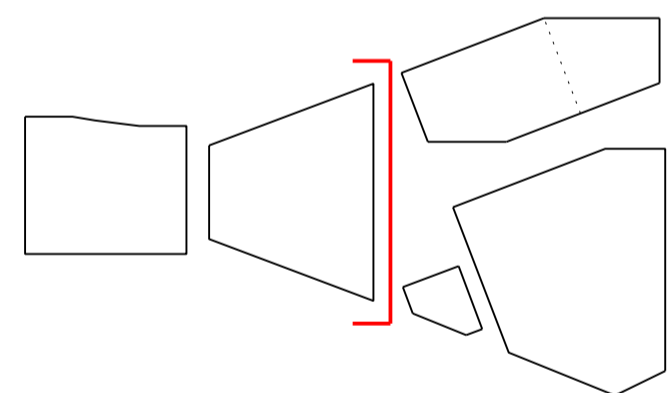

**Bennetts Associates Architects**

1 Rawstorne Place London EC1V 7NL  
T +44 (0)20 7520 3300 F +44 (0)20 7520 3333  
E mail@bennettsassociates.com

For Bennetts Associates' electronic information issue disclaimer -  
www.bennettsassociates.com/informationanddisclaimer/

Project **The Ugly Brown Building** Project No. 1603  
**Reef Estates**

Drawing Title  
**Building B**  
**Proposed South Elevation**

Drawing Number  
**1603\_P\_323**

Revision  
**D**


Scale @ A3  
**1 : 250**

Scale @A1  
**1 : 125**


Revision Date  
**180308**

YY MM DD

Revisions	By	Chk
A 170428 Issued for Information	AD	DK
B 170505 Further Detail Added	AD	DK
C 170526 Issued for Planning	AD	DK
D 170714 Issued for Planning	JS	DK
E 180308 Issued for Planning	JS	SE

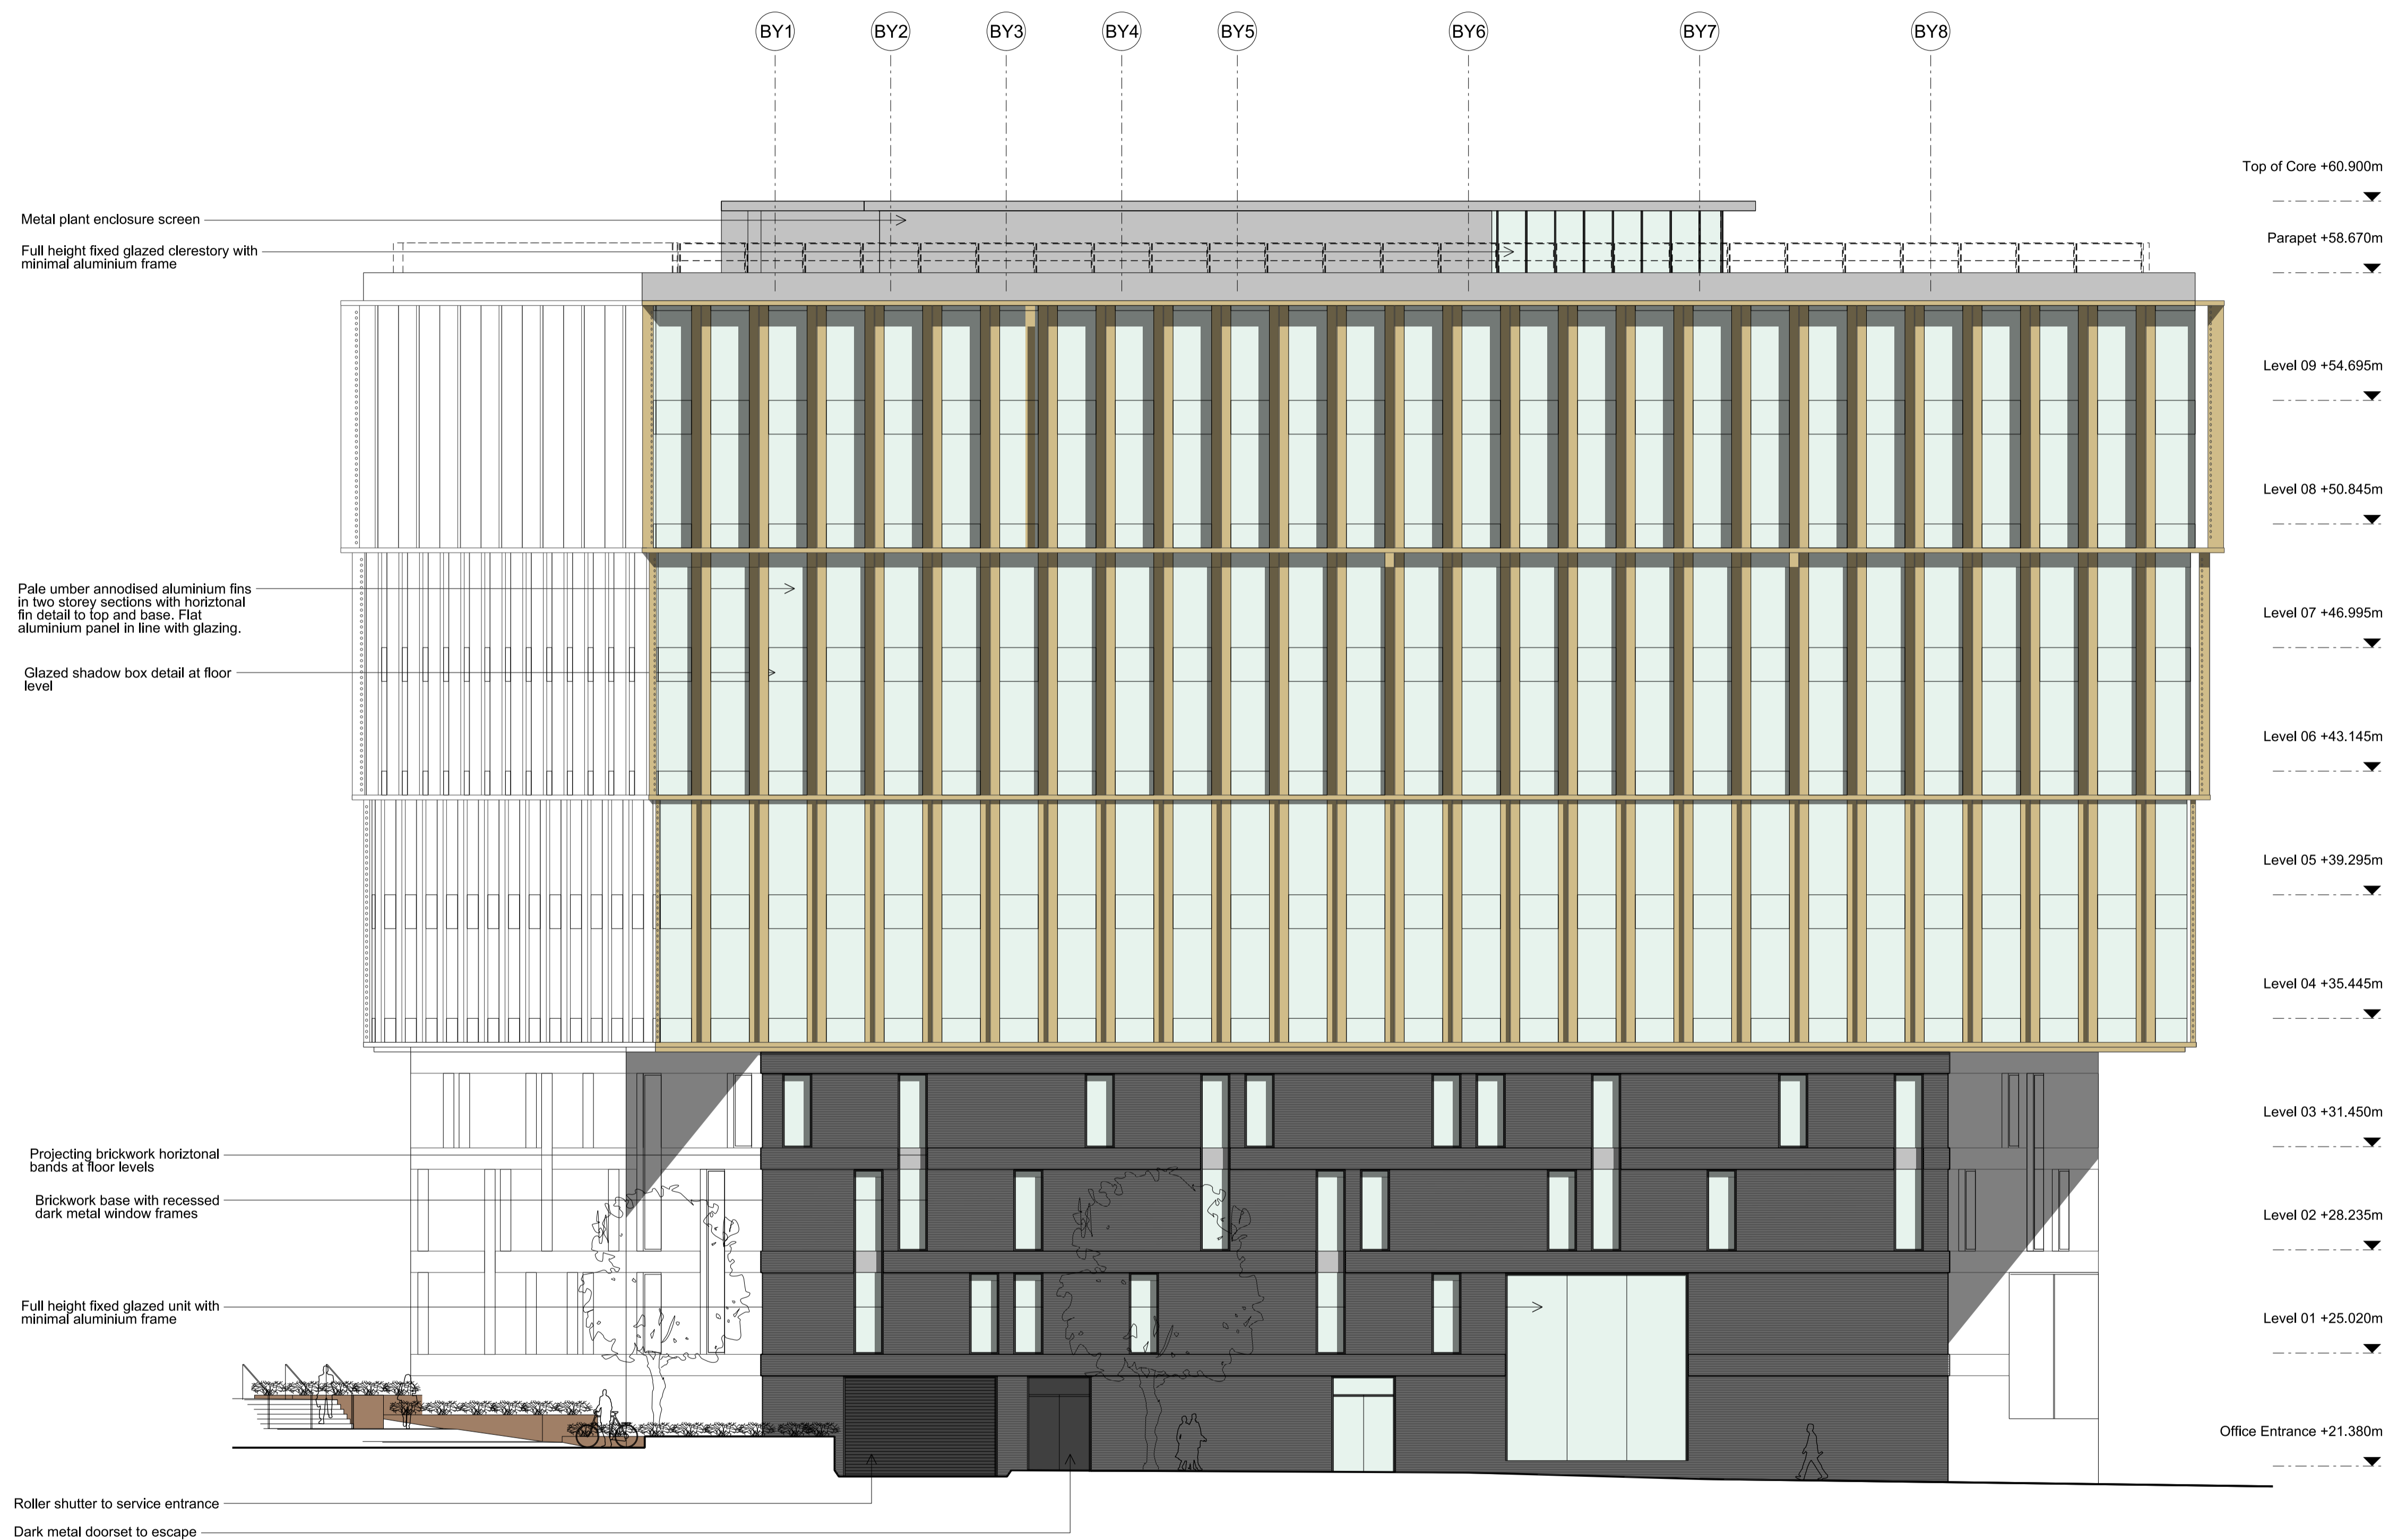

Notes

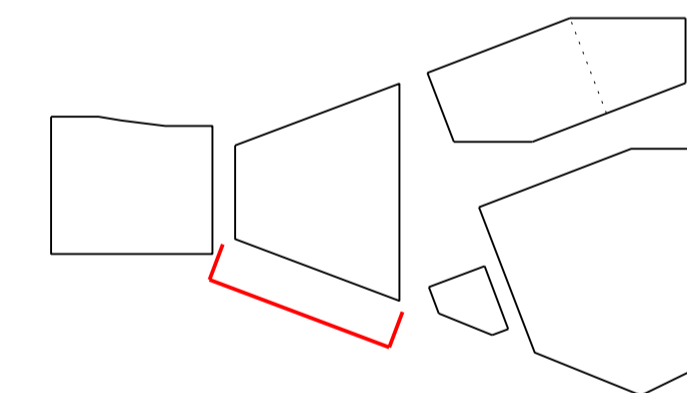

**Bennetts Associates Architects**

1 Rawstorne Place London EC1V 7NL  
 T +44 (0)20 7520 3300 F +44 (0)20 7520 3333  
 E mail@bennettsassociates.com

For Bennetts Associates' electronic information issue disclaimer - www.bennettsassociates.com/information/disclaimer/

Project **The Ugly Brown Building** Project No. 1603  
 Reef Estates

Drawing Title  
**Building B**  
 Proposed West Elevation

Drawing Number  
**1603\_P\_324**

Revision  
**D**

Scale @ A3  
**1 : 250**

Scale @A1  
**1 : 125**

Revision Date  
**180308**

YY MM DD