



Revisions
 \ 170526 Issued for Planning
 A 170714 Issued for Planning
 B 180308 Issued for Planning

By Chk
 RW DK
 JS DK
 JS SE

Notes

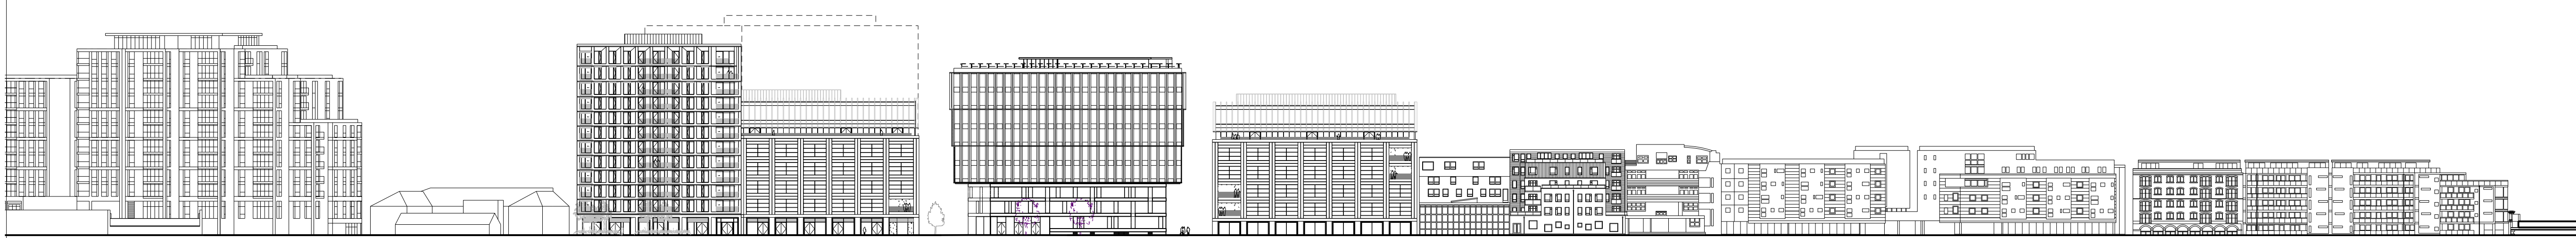

OBLIQUE BRIDGE 101 CAMLEY STREET GRANARY STREET PLOT C PLOT B PLOT A EXISTING CANALSIDE CONTEXT ST PANCRAS WAY BRIDGE

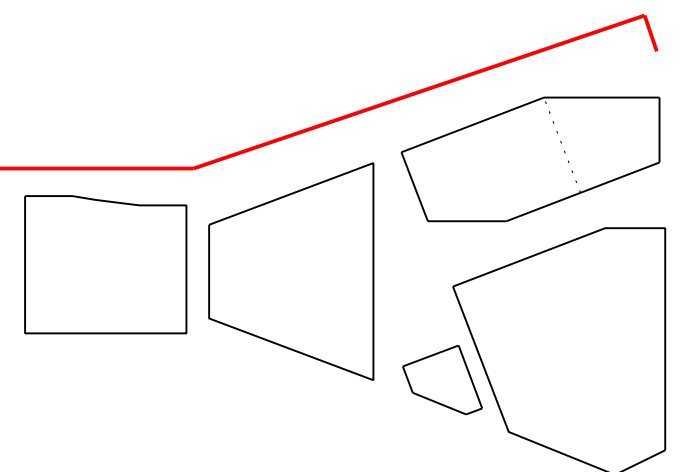

Bennetts Associates Architects

1 Rawstorne Place London EC1V 7NL
 T +44 (0)20 7520 3300 F +44 (0)20 7520 3333
 E mail@bennettsassociates.com
For Bennetts Associates' electronic information issue disclaimer -
www.bennettsassociates.com/informationanddisclaimer/

Project Project No. 1603
The Ugly Brown Building
 Reef Estates



Drawing Title
Proposed East Elevation
 Regent's Canal

Drawing Number Revision
 1603_P_302 B

Scale @ A3 Scale @A1 Revision Date
 1 : 1500 1 : 750 180308
 YY MM DD

Revisions	By	Chk
A 170526 Issued for Planning	JS	DK
B 170714 Issued for Planning	JS	DK
C 170721 Issued for Planning	AD	DK
C 180308 Issued for Planning	JS	SE

Notes

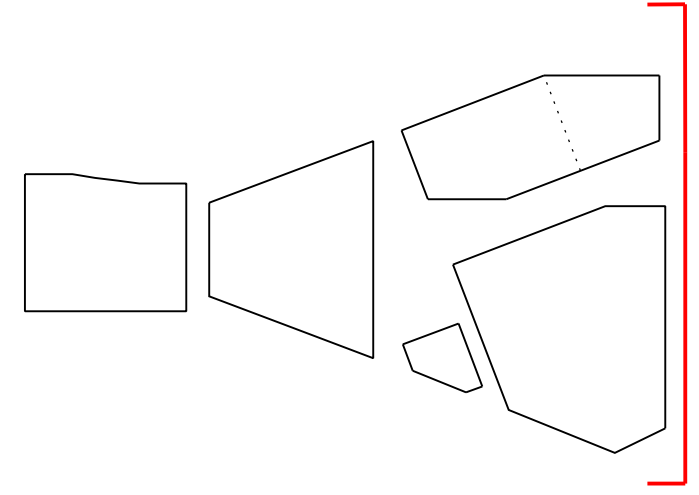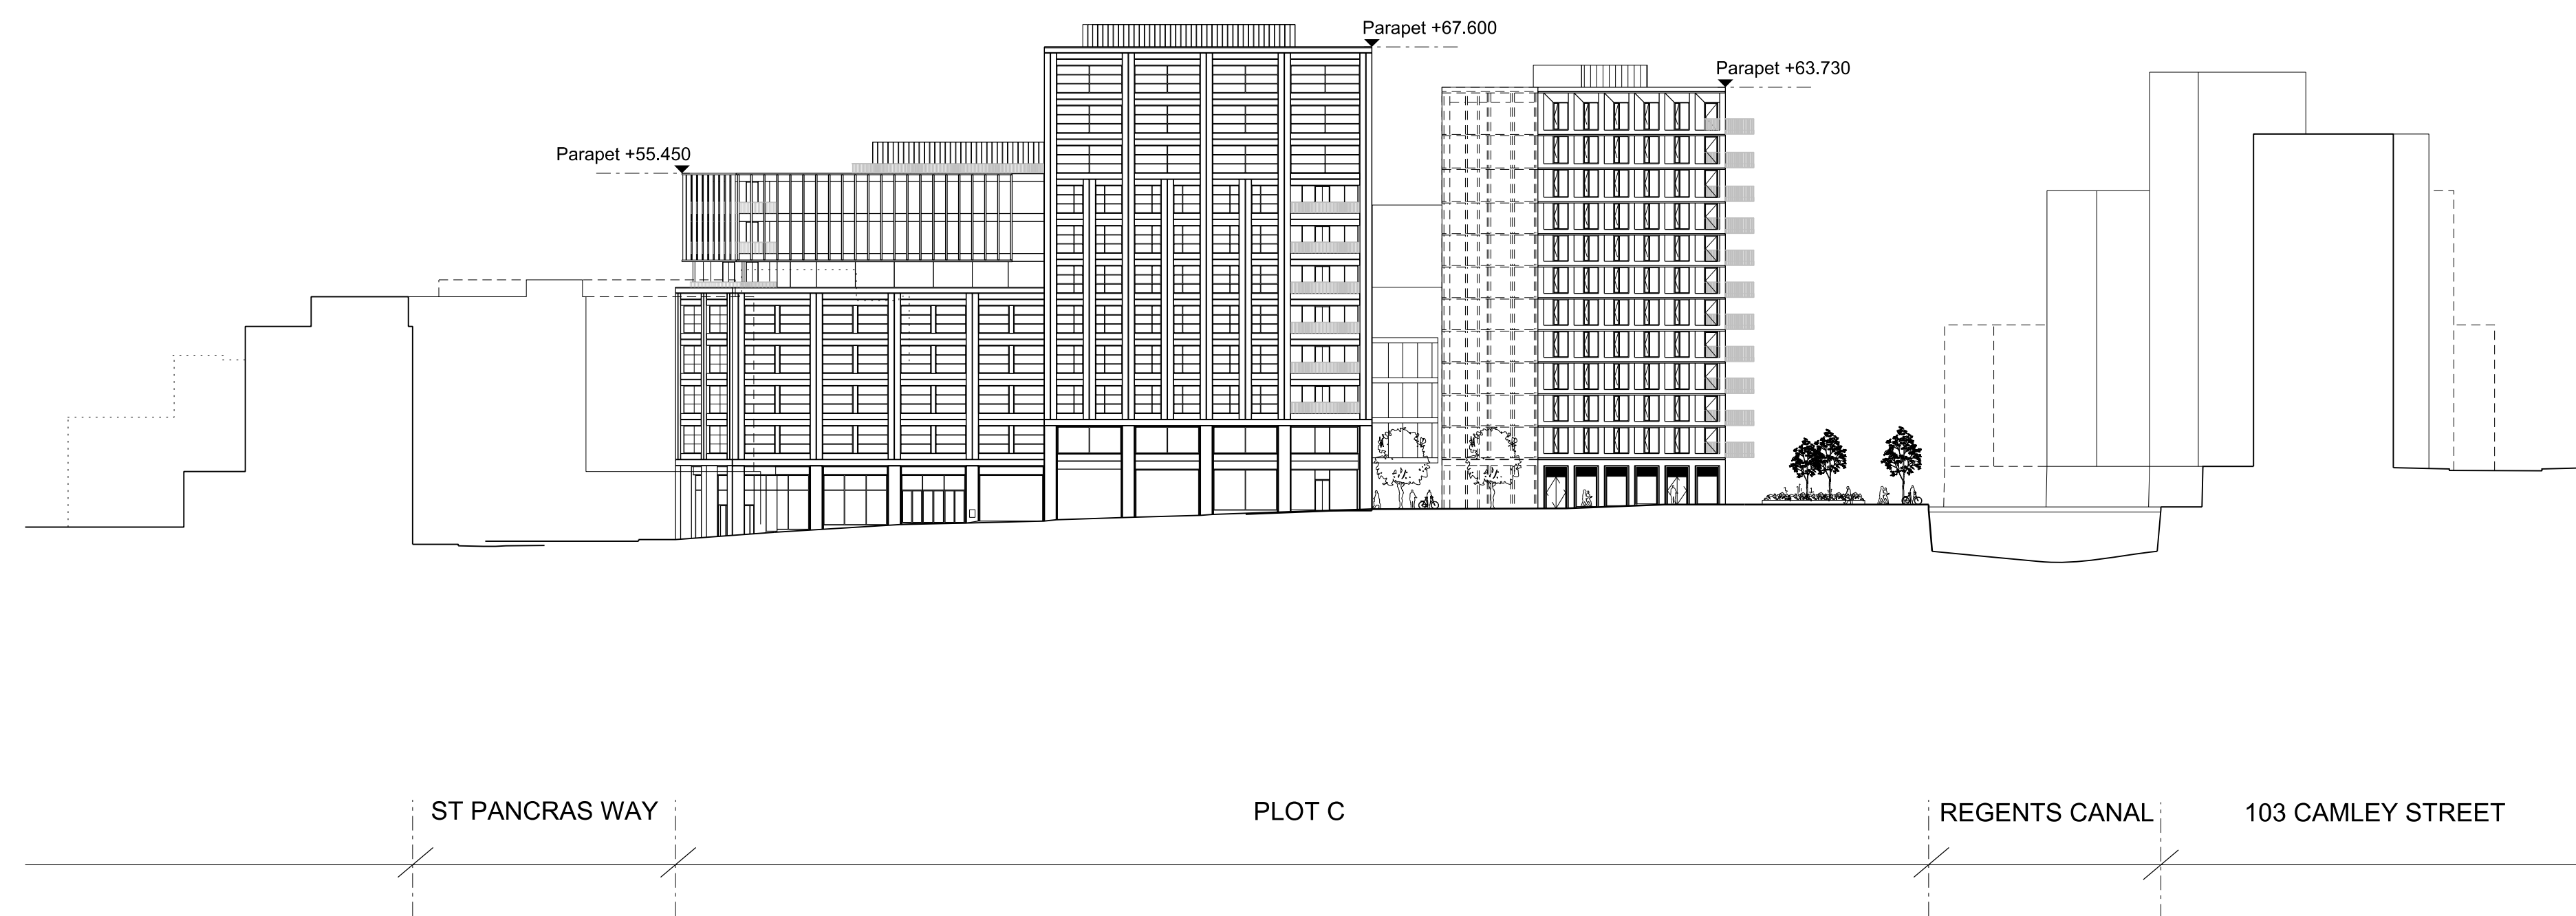

Bennetts Associates Architects

1 Rawstorne Place London EC1V 7NL
T +44 (0)20 7520 3300 F +44 (0)20 7520 3333
E mail@bennettsassociates.com

For Bennetts Associates' electronic information issue disclaimer -
www.bennettsassociates.com/informationanddisclaimer/

Project **The Ugly Brown Building** Project No. 1603
Reef Estates

Drawing Title
Proposed South Elevation
Granary Street


Drawing Number **1603_P_303** Revision **C**

Scale @ A3 **1 : 1000** Scale @A1 **1 : 500** Revision Date **180308**
YY MM DD

Revisions
 \ 170526 Issued for Planning
 A 170714 Issued for Planning
 B 180308 Issued for Planning

By Chk
 RW DK
 JS DK
 JS SE

Notes

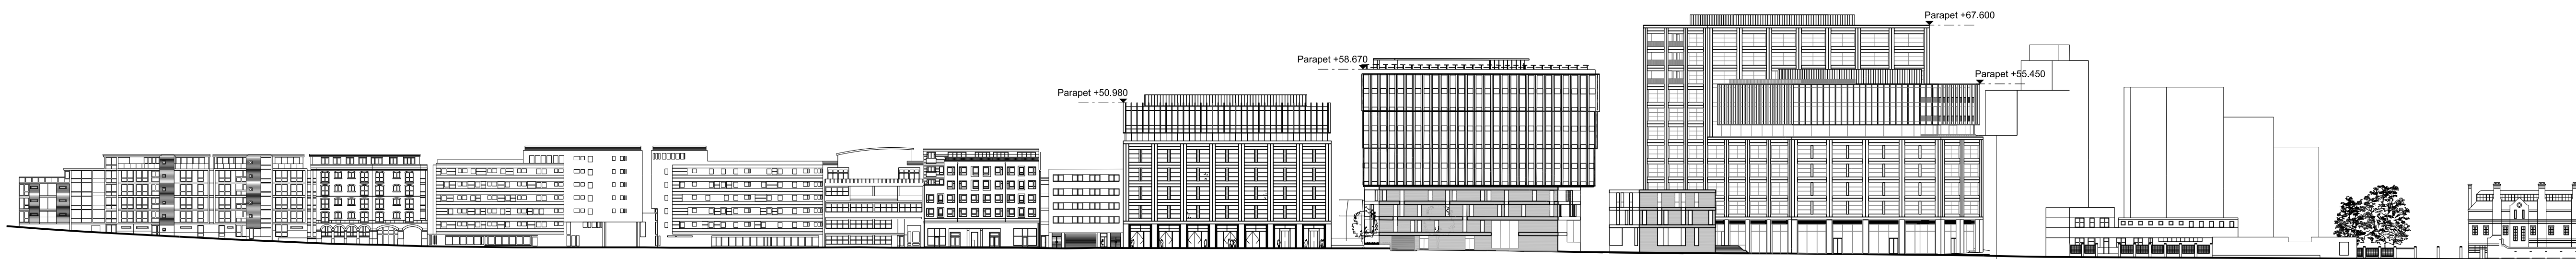


ST PANCRAS WAY CONTEXT

PLOT A

PLOT B

PLOT C

HOSPITAL SITE CONTEXT

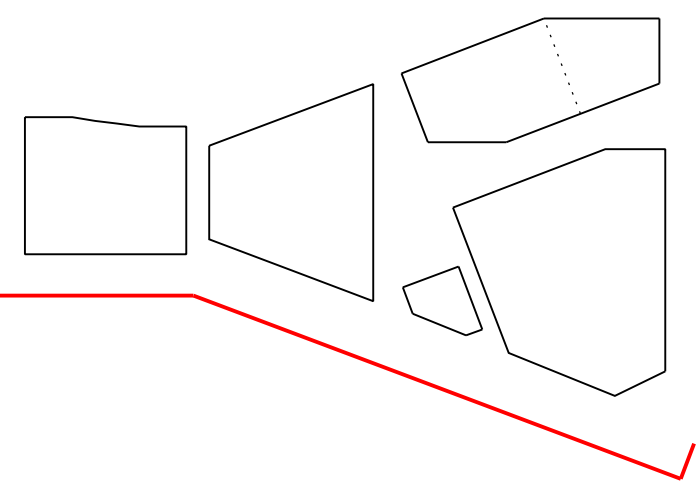

Bennetts Associates Architects

1 Rawstorne Place London EC1V 7NL
 T +44 (0)20 7520 3300 F +44 (0)20 7520 3333
 E mail@bennettsassociates.com

For Bennetts Associates' electronic information issue disclaimer -
www.bennettsassociates.com/informationanddisclaimer/

Project Project No. 1603

The Ugly Brown Building
 Reef Estates

Drawing Title
Proposed East Elevation
 St Pancras Way

Drawing Number Revision
 1603_P_304 B

Scale @ A3 Scale @A1 Revision Date
 1 : 1500 1 : 750 180308
 YY MM DD