


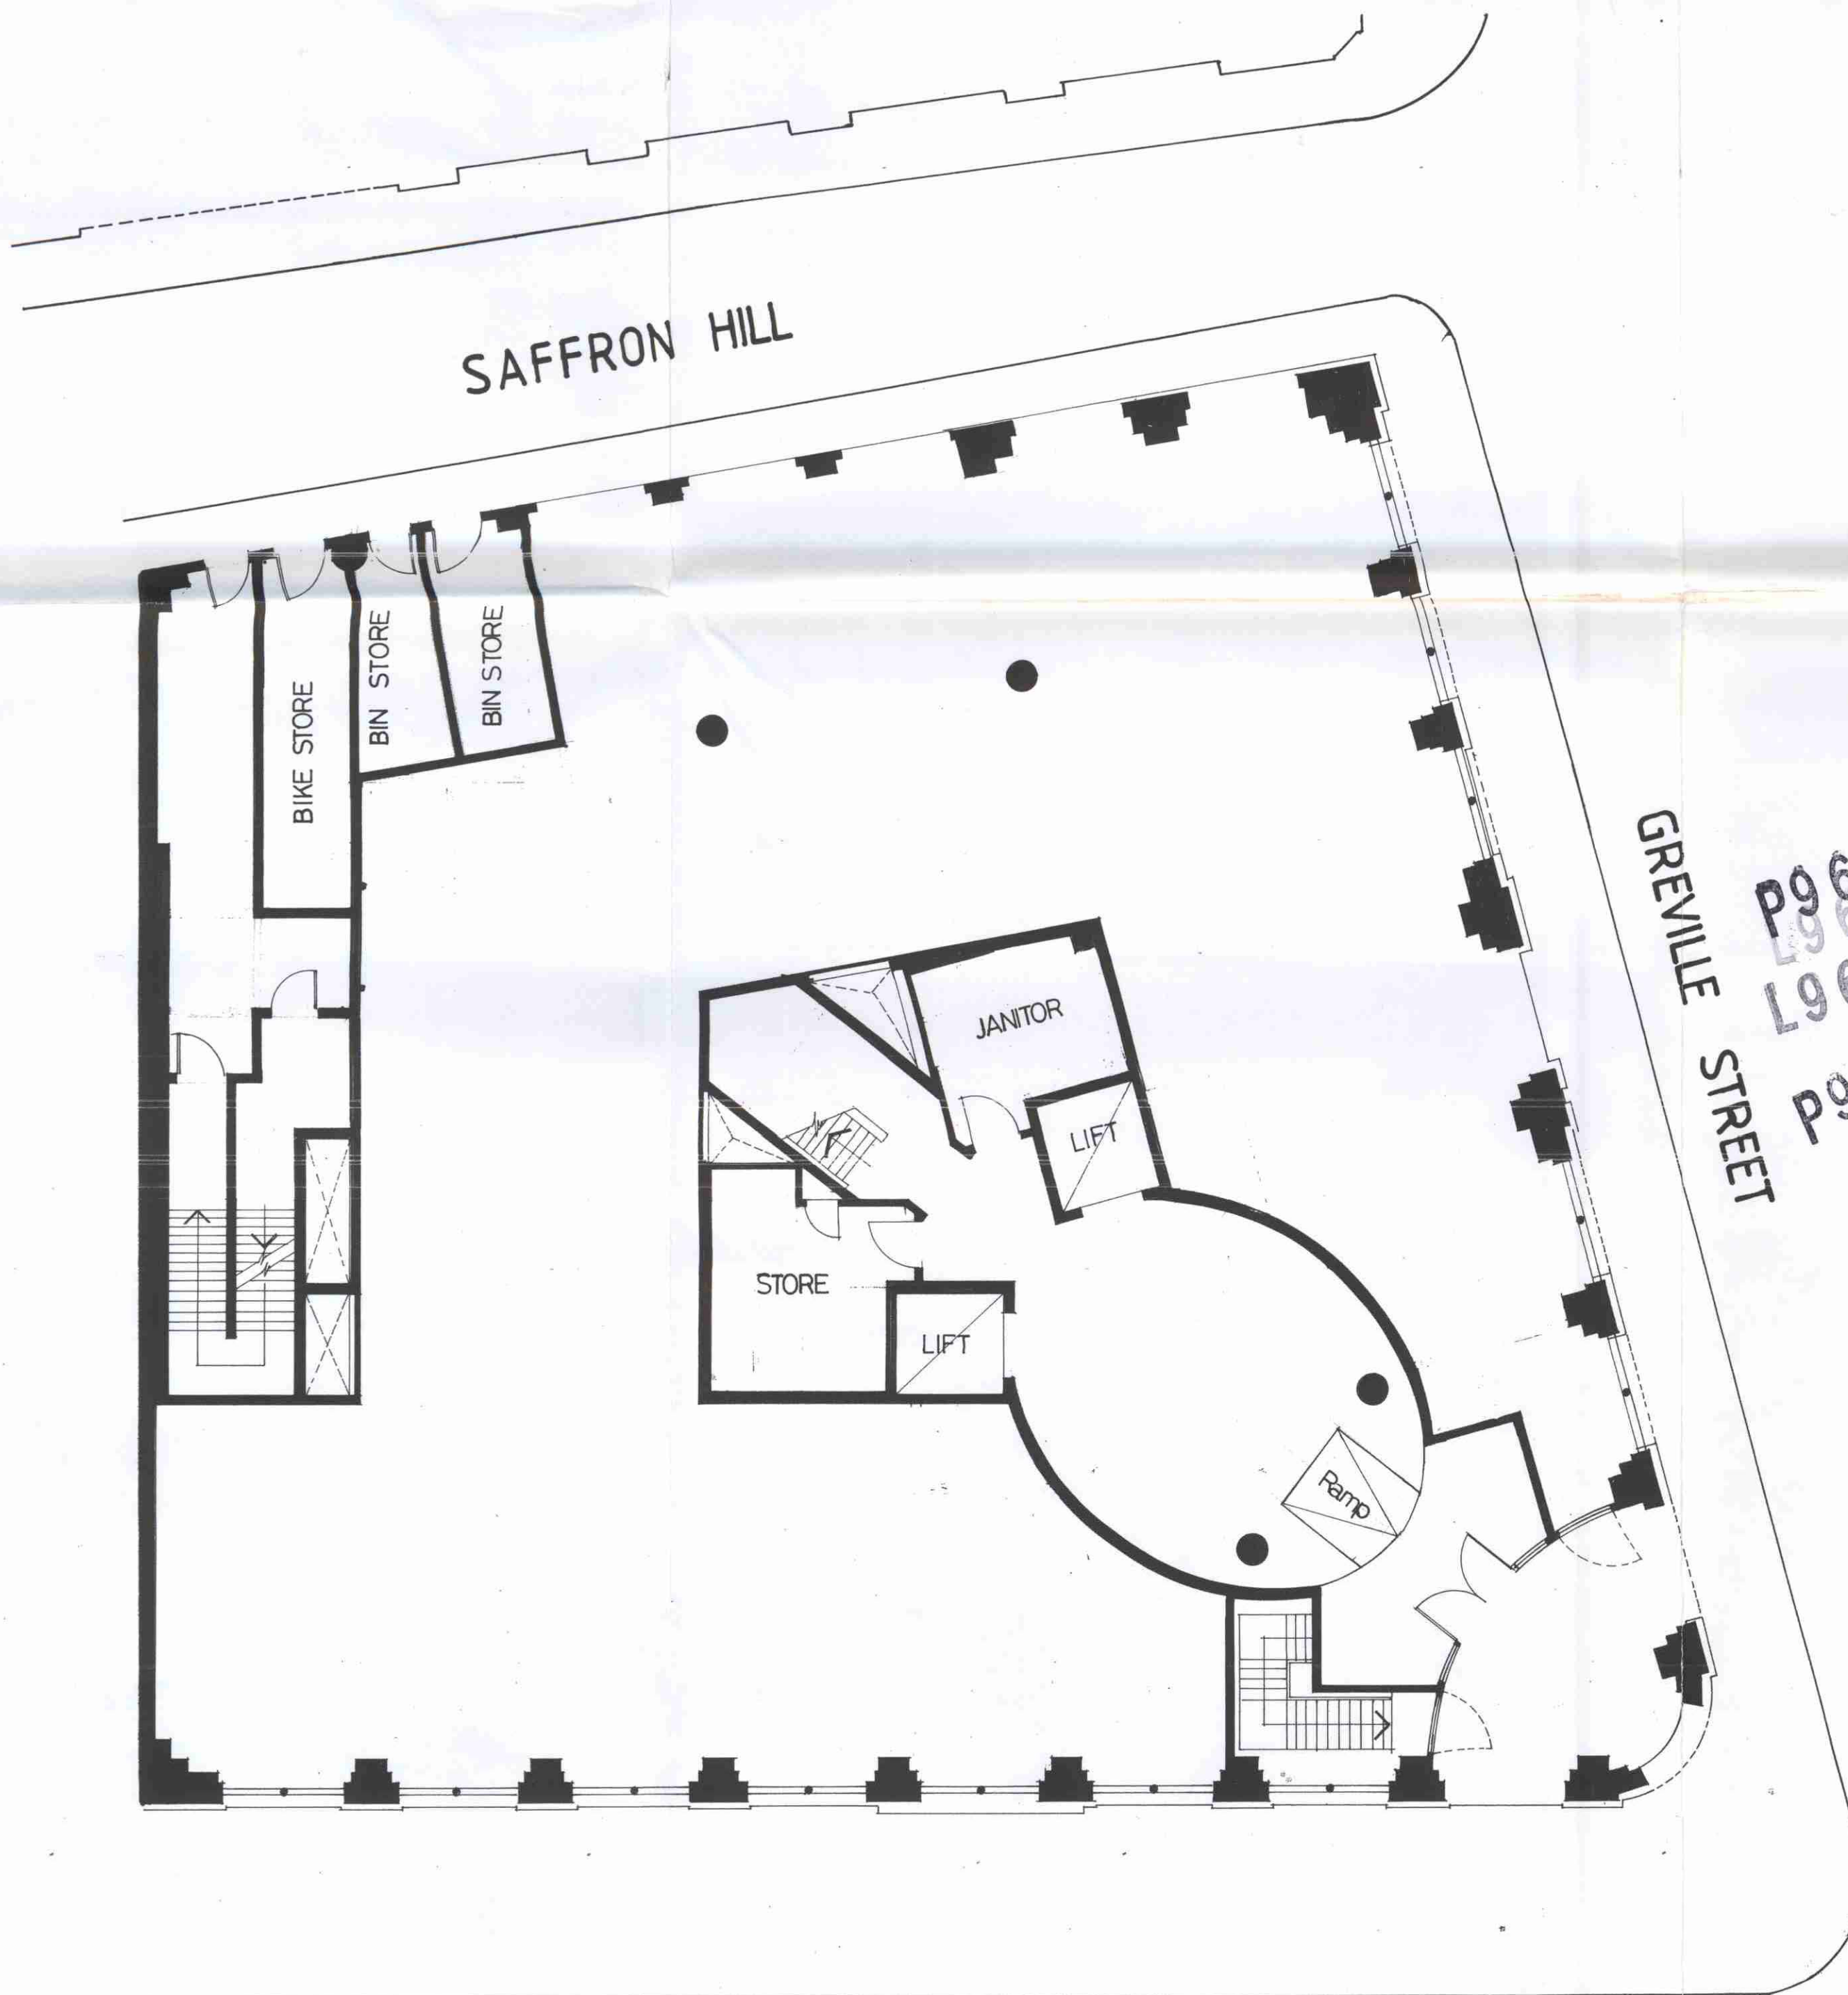

SAFFRON HILL

GREVILLE STREET

FARRINGDON ROAD

P9604285
L9604284
L9604286
P9604283

LONDON BOROUGH OF CAMDEN
TOWN AND COUNTRY PLANNING ACTS
05 JUN 1997
PLANS APPROVED
ON BEHALF OF THE COUNCIL


Rev	Date	Description
*Chartered Architects & Planners		92 St John Street London EC1M 4EH England Telephone 0171 490 4299 Facsimile 0171 490 4084

gml architects*

Project	25-27 FARRINGDON ROAD LONDON EC1
Title	GROUND FLOOR PLAN - PROPOSED -
Client	BERKELEY HOMES (NORTH LONDON)
Date	28 11 96 scale 1 : 100
Drawn	Checked
Drawing No.	1201/09

Always check dimensions on site

Do not scale E&OE © Copyright - Do not copy

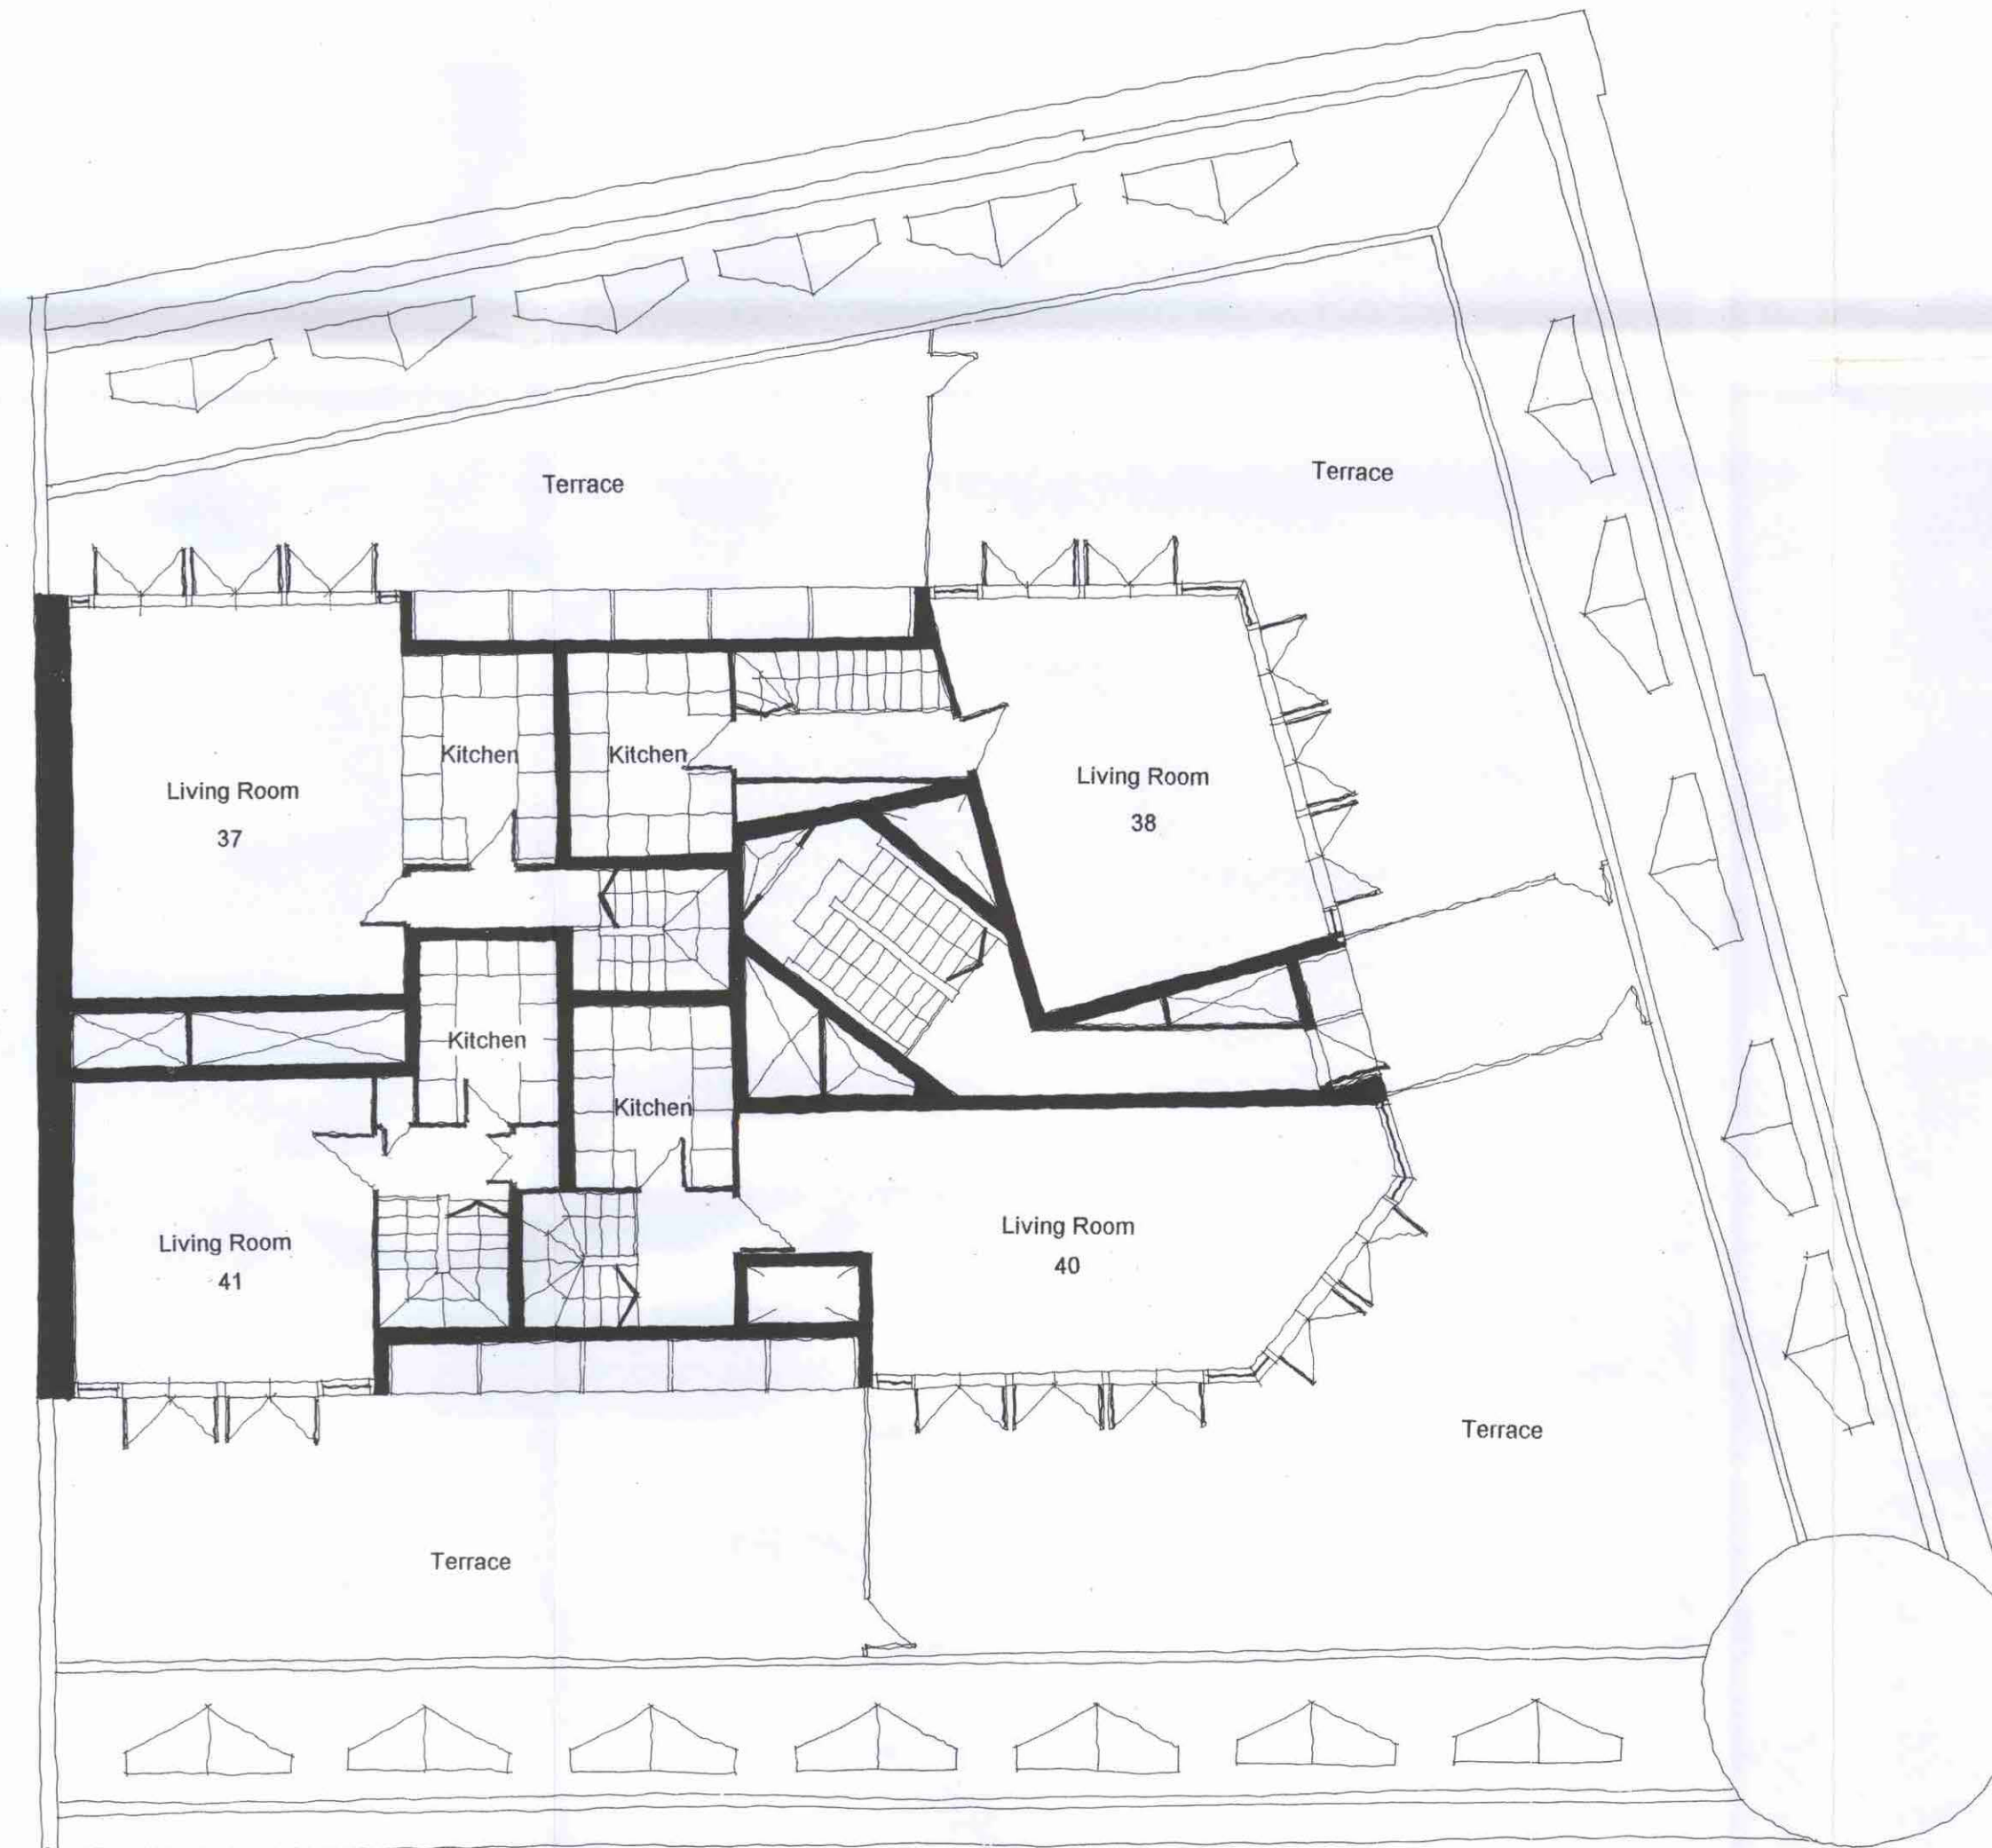

L9604284R2
P9604283R2


LONDON BOROUGH OF CAMDEN
TOWN AND COUNTRY PLANNING ACTS
05 JUN 1997
PLANS APPROVED
ON BEHALF OF THE COUNCIL

Rev	Date	Description
		* Chartered Architects & Planners
		92 St John Street London EC1M 4EH England
		Telephone 0171 490 4299 Facsimile 0171 490 4084

gml architects*

Project	25-27 FARRINGTON ROAD	
	LONDON EC1	
Title	7th FLOOR PLAN	
	AS PROPOSED	
Client	BERKELEY HOMES	
	(NORTH LONDON)	
Date	4.97	Scale 1:100
Drawn	C.D.P	Checked
Drawing No.	1201/24 Rev 'B'	

Always check dimensions on site

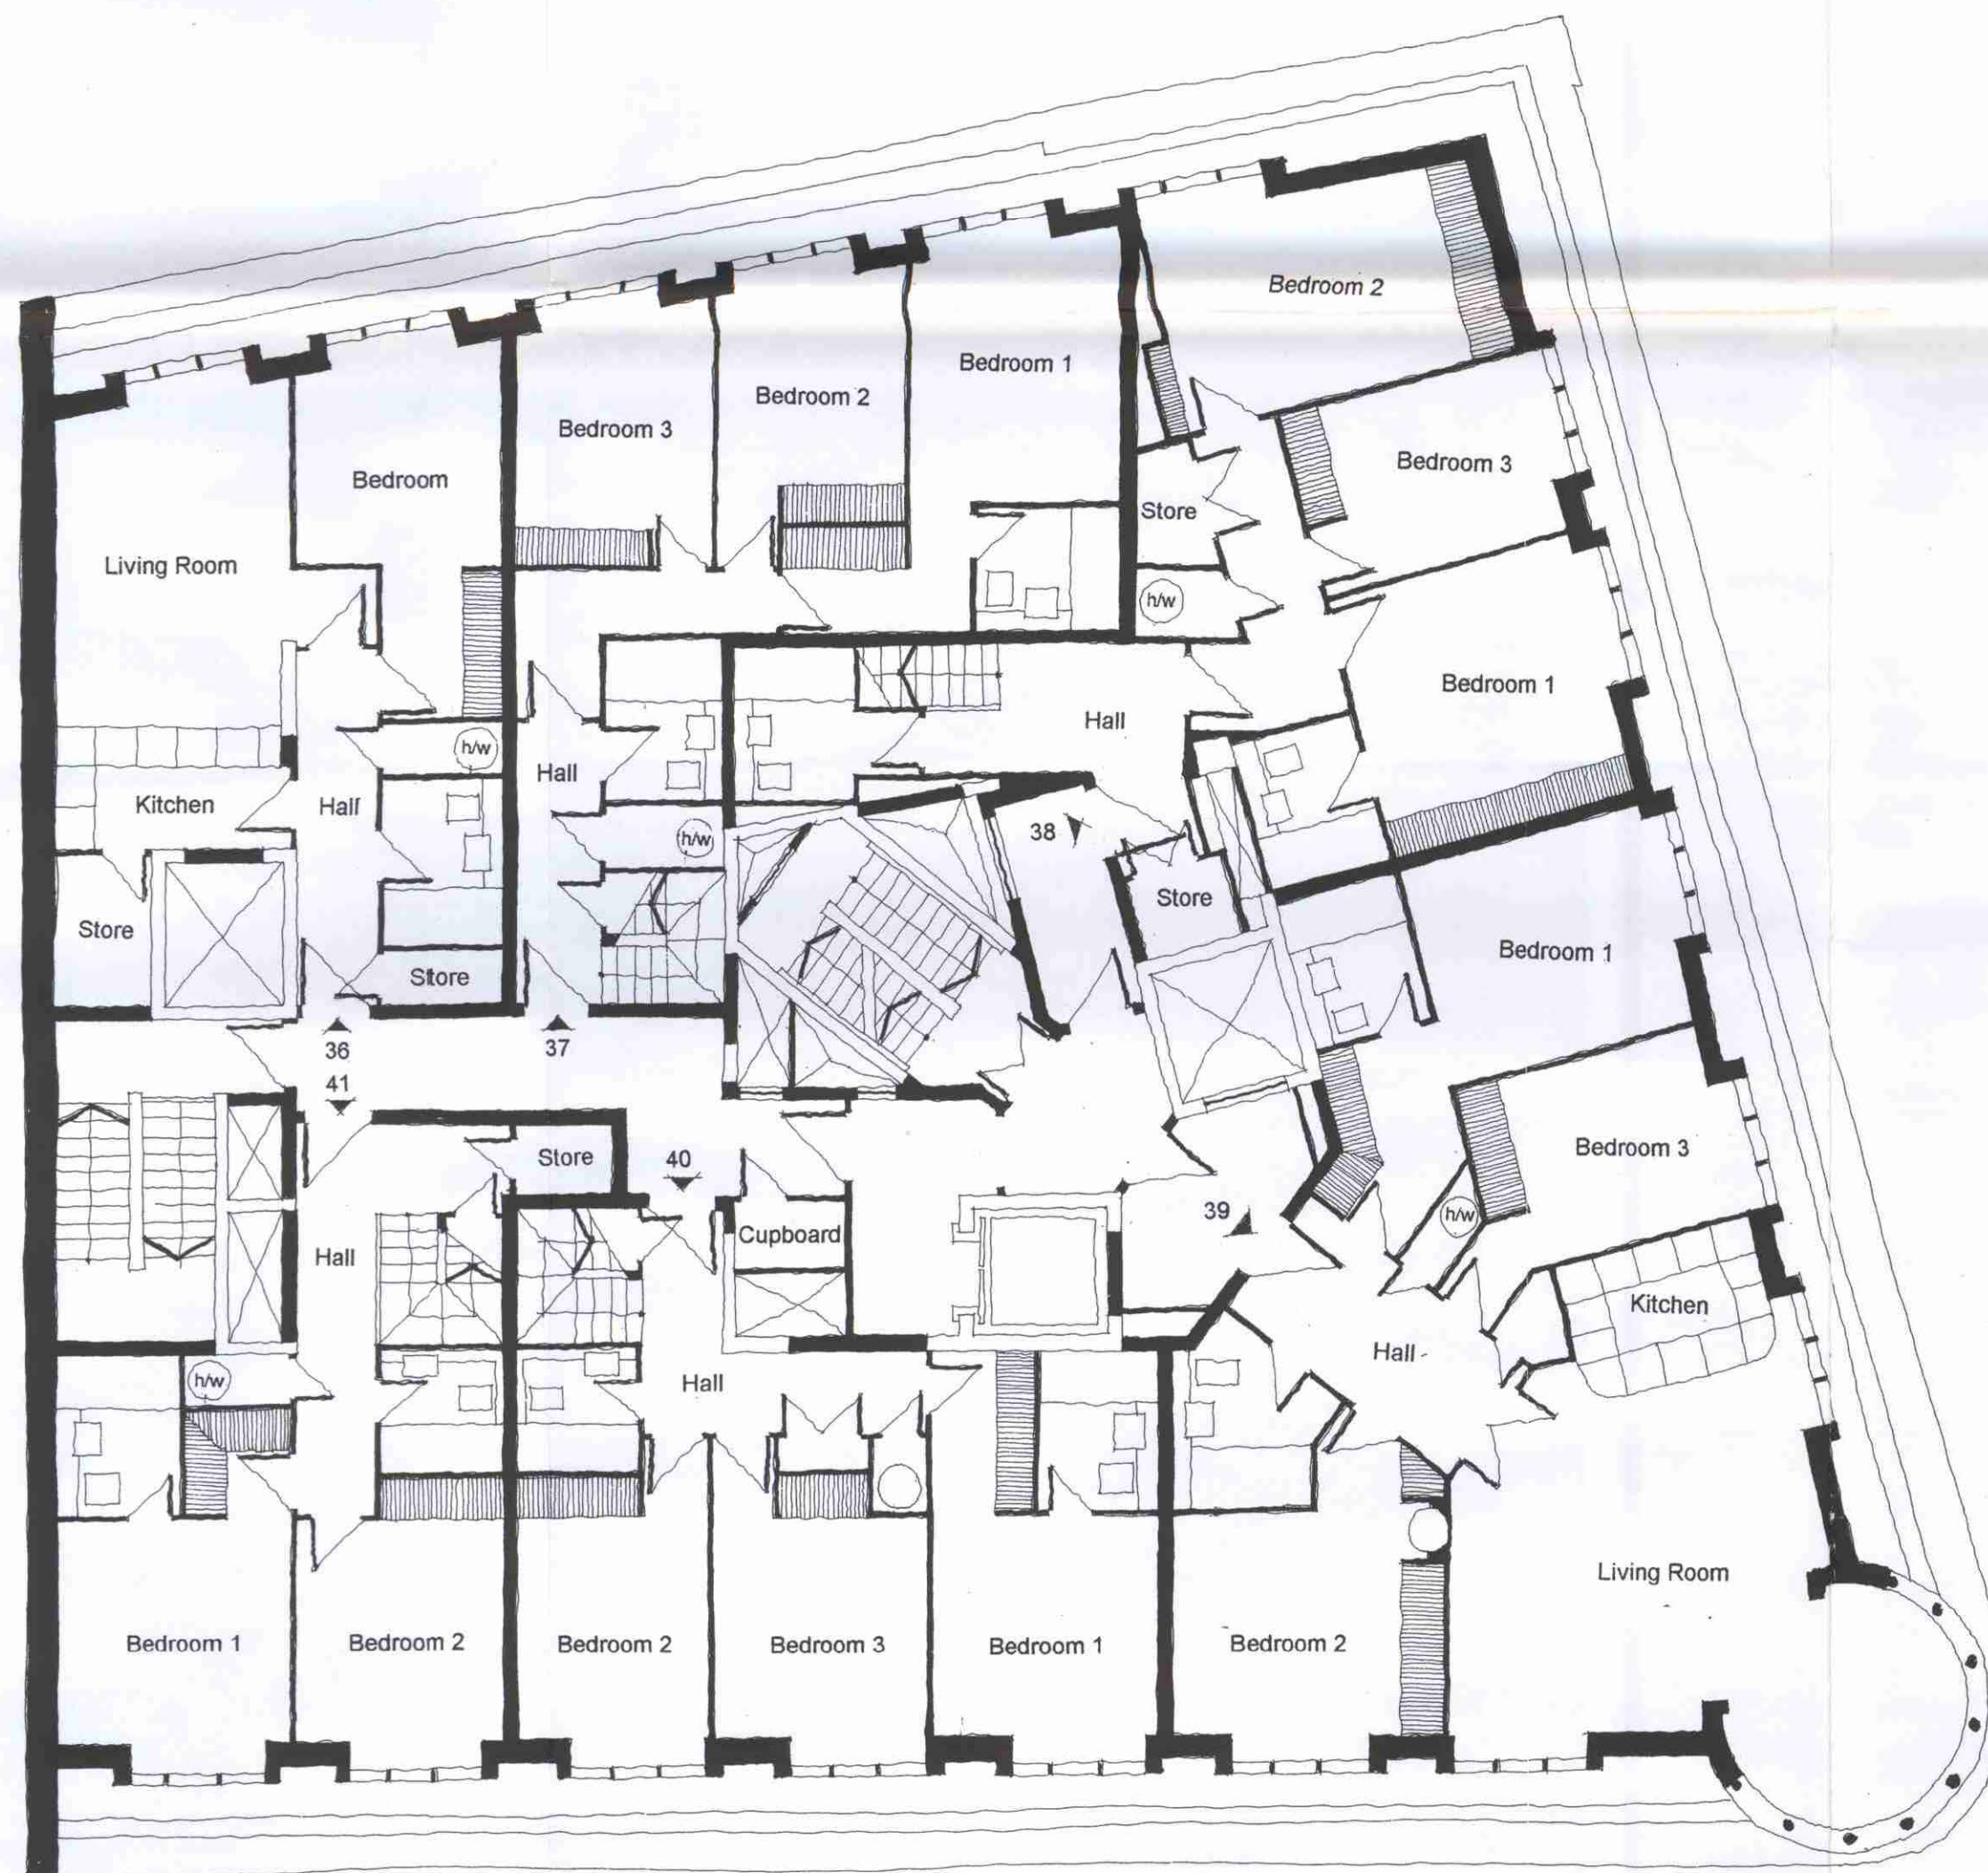

L9604284R2
P9604283R2


LONDON BOROUGH OF CAMDEN
TOWN AND COUNTRY PLANNING ACTS
05 JUN 1997
PLANS APPROVED
ON BEHALF OF THE COUNCIL

Rev	Date	Description
* Chartered Architects & Planners		92 St John Street London EC1M 4EH England Telephone 0171 490 4299 Facsimile 0171 490 4084

gml architects*

Project	25-27 FARRINGTON ROAD	
	LONDON EC1	
Title	6th FLOOR PLAN	
	AS PROPOSED	
Client	BERKELEY HOMES	
	(NORTH LONDON)	
Date	4.97	Scale 1:100
Drawn	C.D.P	Checked
Drawing No.	1201/23 Rev 'B'	

Always check dimensions on site
Do not scale E&OE © Copyright - Do not copy

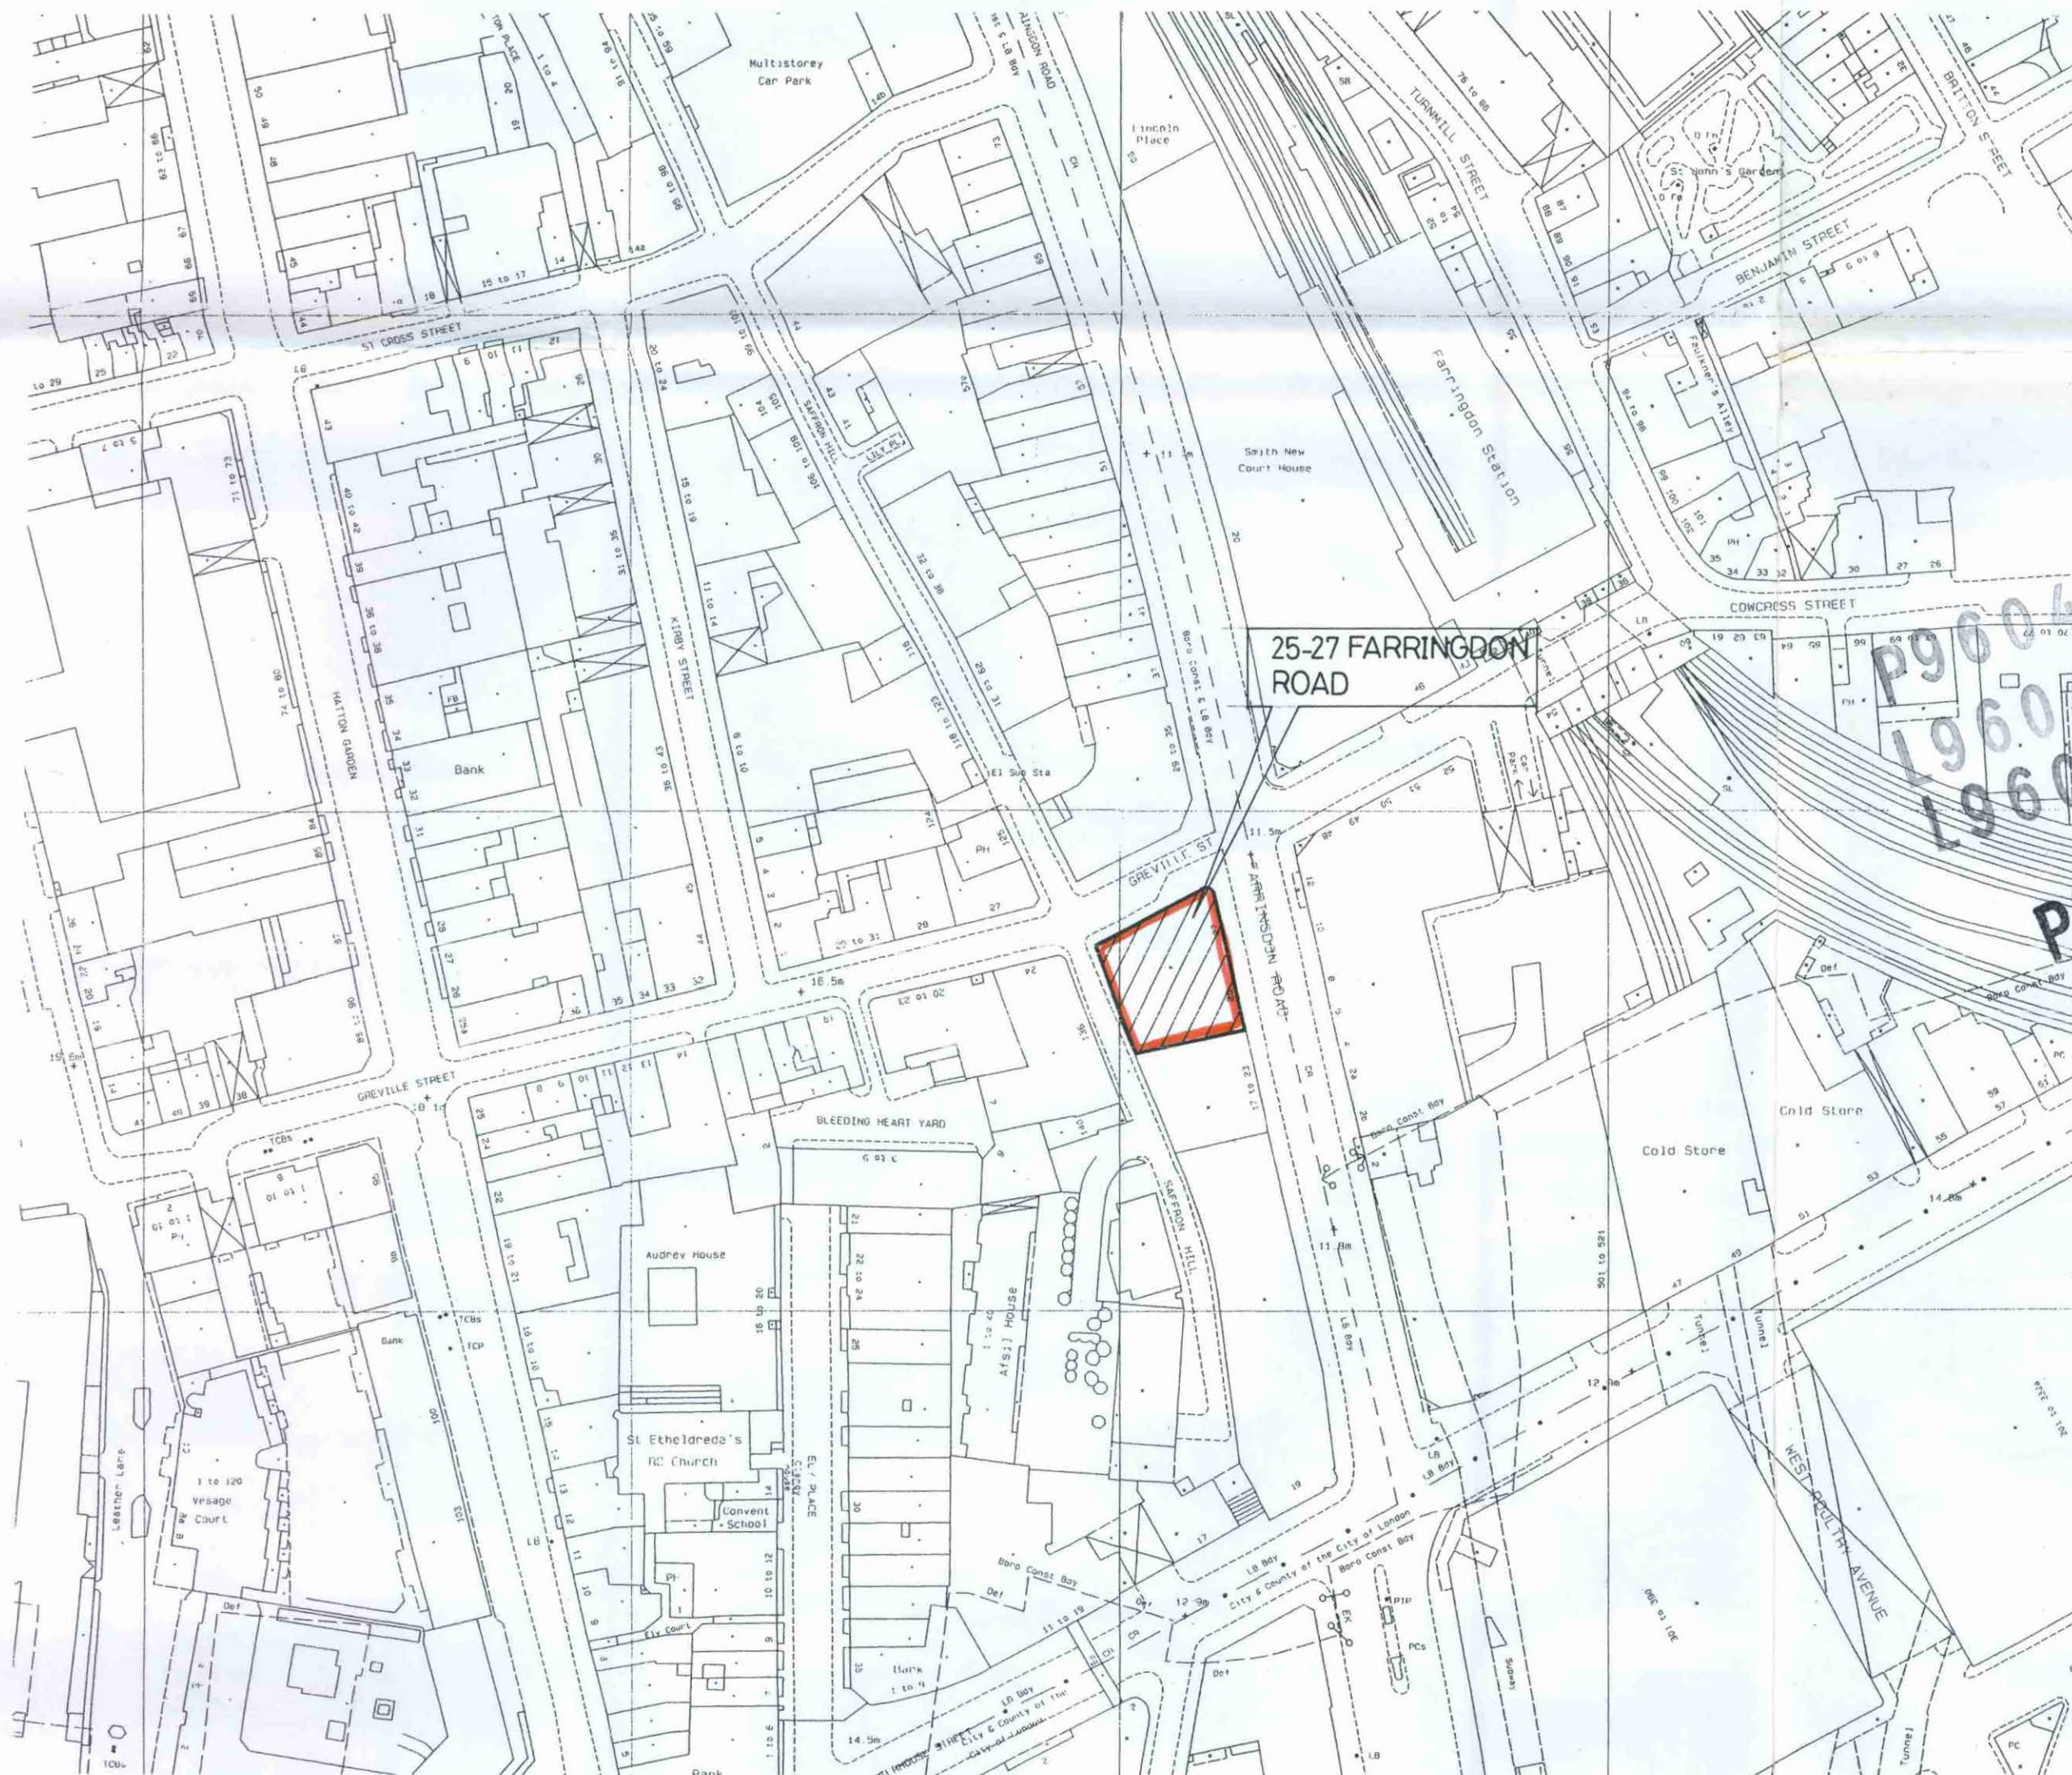

P9604285
 L9604284
 L9604286
 P9604283


LONDON BOROUGH OF CAMDEN
 TOWN AND COUNTRY PLANNING ACTS
 05 JUN 1997
 PLANS APPROVED
 ON BEHALF OF THE COUNCIL

Rev	Date	Description
		*Chartered Architects & Planners
		92 St John Street London EC1M 4EH England
		Telephone 0171 490 4299 Facsimile 0171 490 4084

gml architects*

Project	25-27 FARRINGDON ROAD LONDON EC1
Title	SITE LOCATION
Client	BERKELEY HOMES (NORTH LONDON)
Date	28 11 96 Scale
Drawn	Checked
Drawing No.	1201/ 01


Always check dimensions on site
 Do not scale E&OE © Copyright - Do not copy

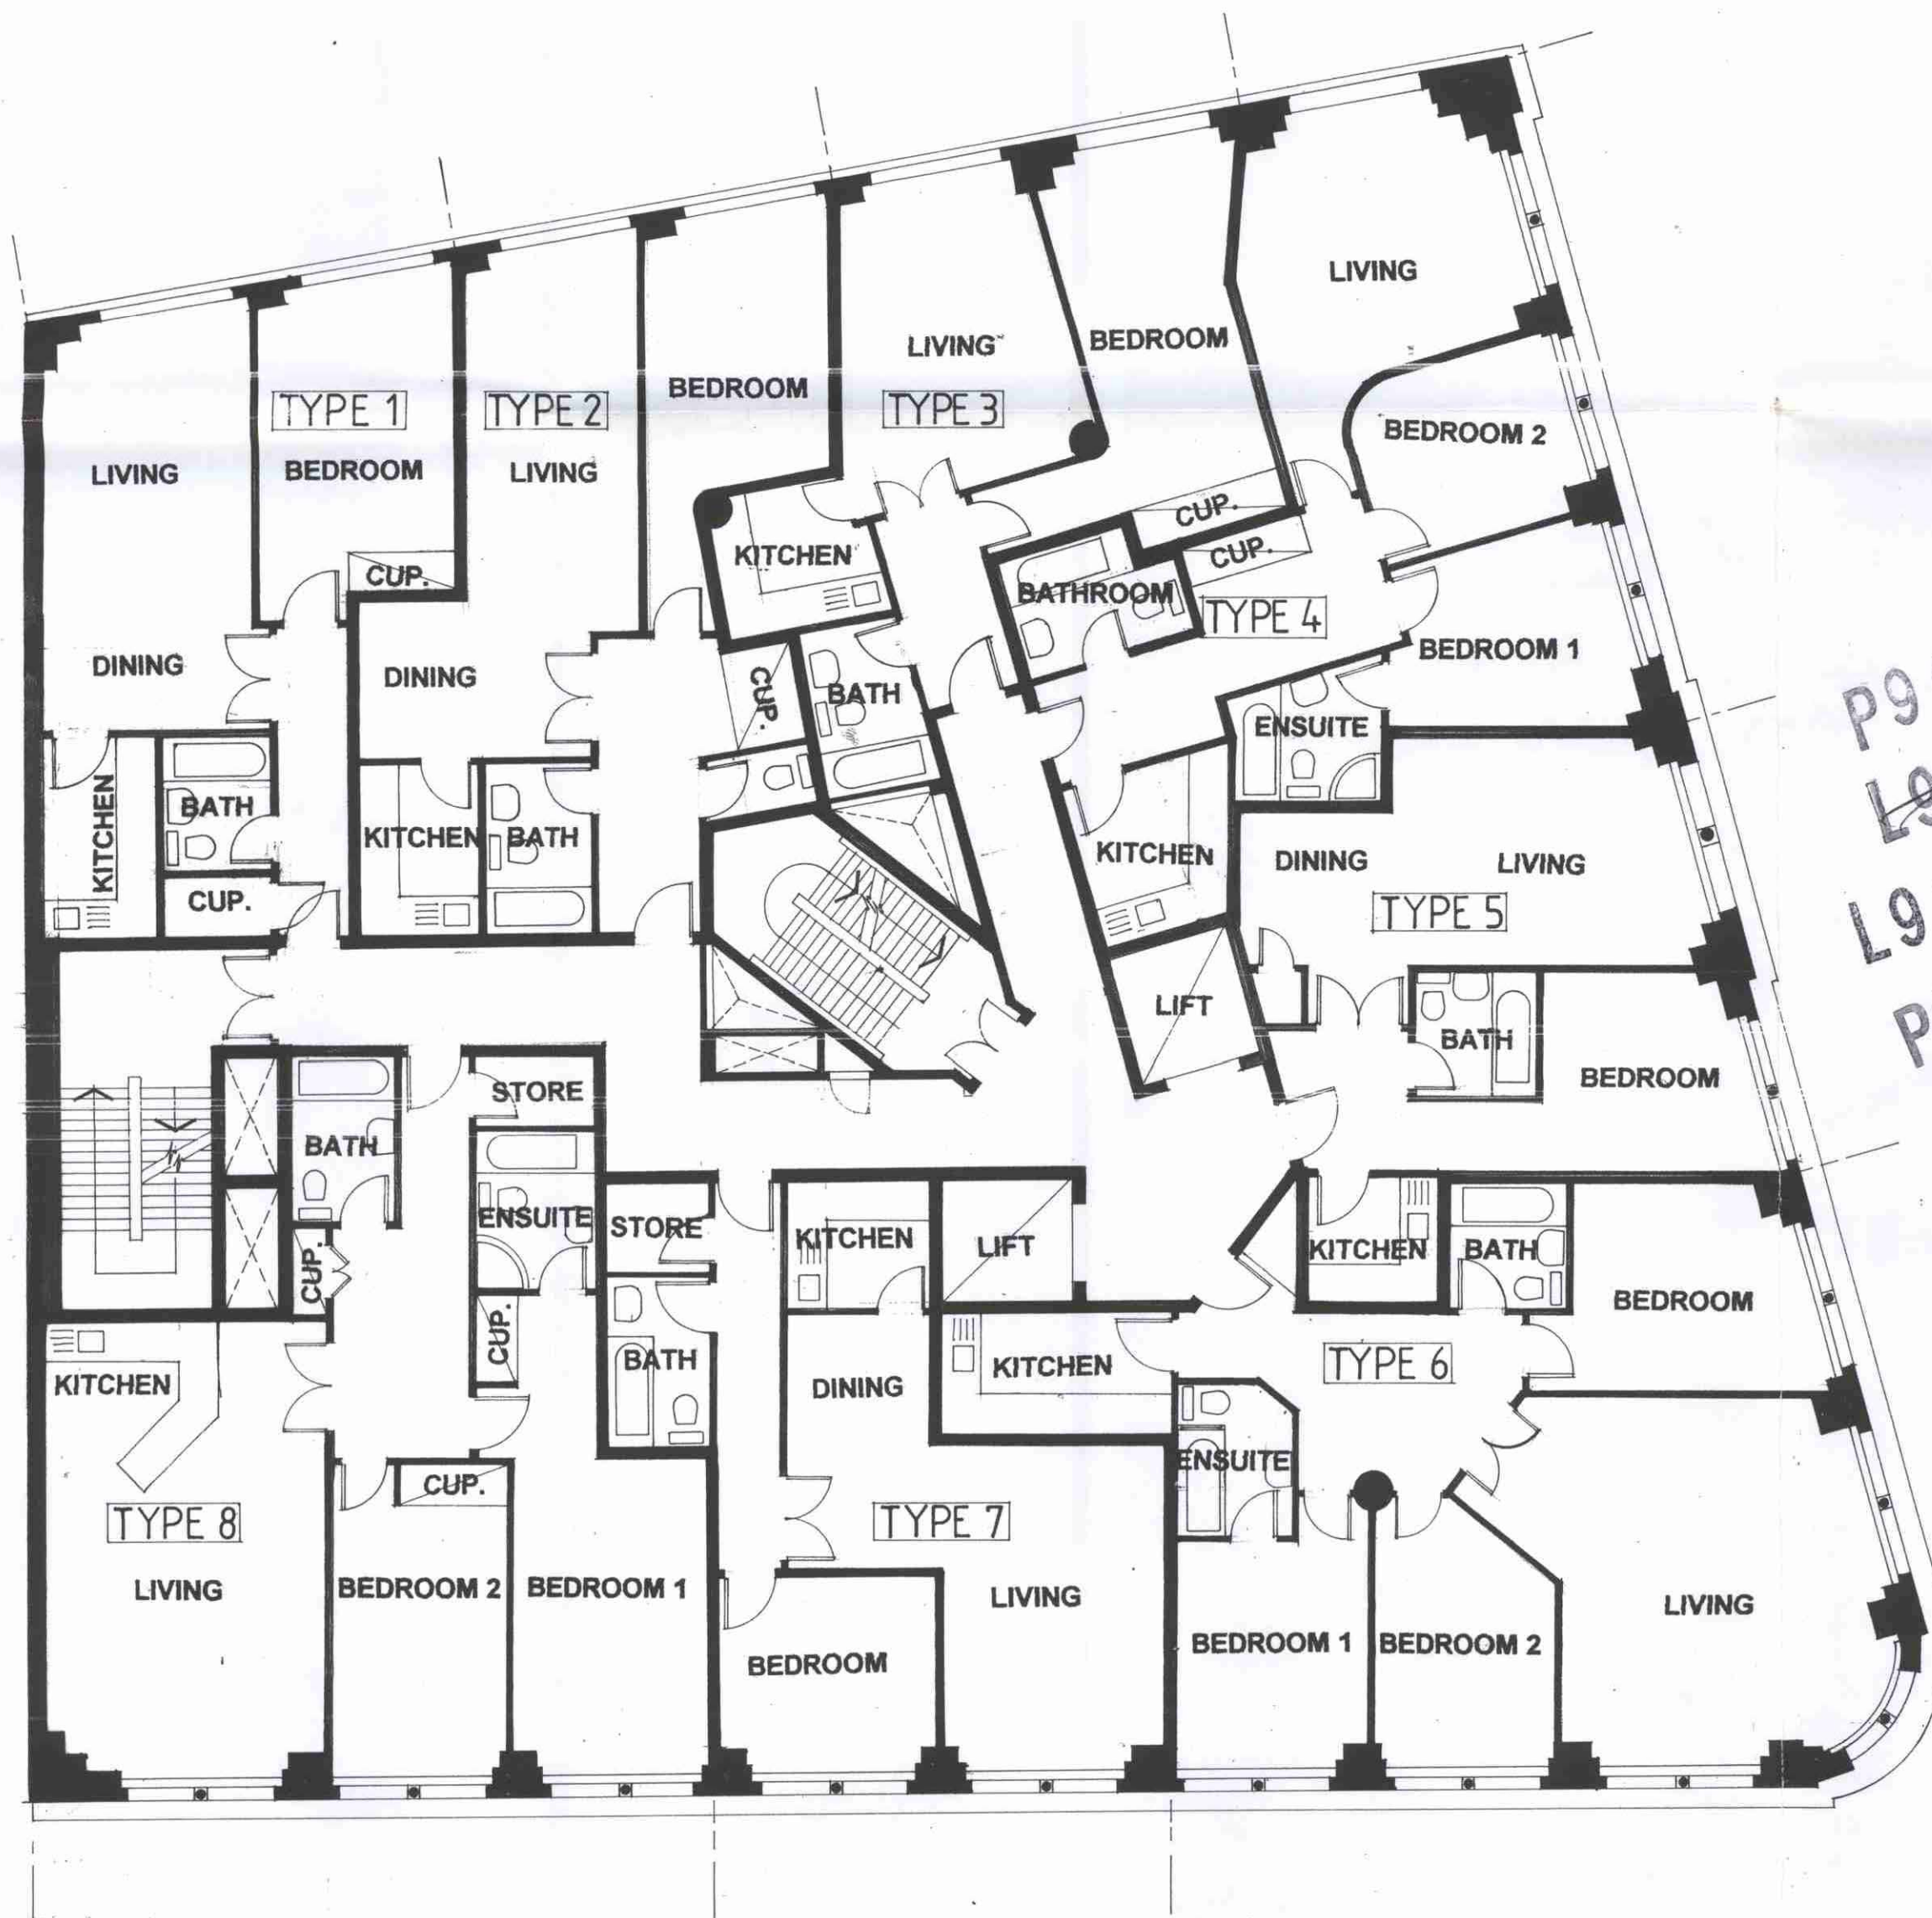

P9604285
~~L9604284~~
 L9604286
~~P9604283~~

LONDON BOROUGH OF CAMDEN
 TOWN AND COUNTRY PLANNING ACTS
 05 JUN 1997
 PLANS APPROVED
 ON BEHALF OF THE COUNCIL

Rev	Date	Description
*Chartered Architects & Planners		92 St John Street London EC1M 4EH England
		Telephone 0171 490 4299 Facsimile 0171 490 4084
gml architects*		
Project	25-27 FARRINGTON ROAD LONDON EC1	
Title	TYPICAL FLOOR PLAN PROPOSED	
Client	BERKELEY HOMES (NORTH LONDON)	
Date	28 11 96	Scale 1 : 100
Drawn	Checked	
Drawing No.	1201 / 10	
Always check dimensions on site		
Do not scale E&OE © Copyright - Do not copy		

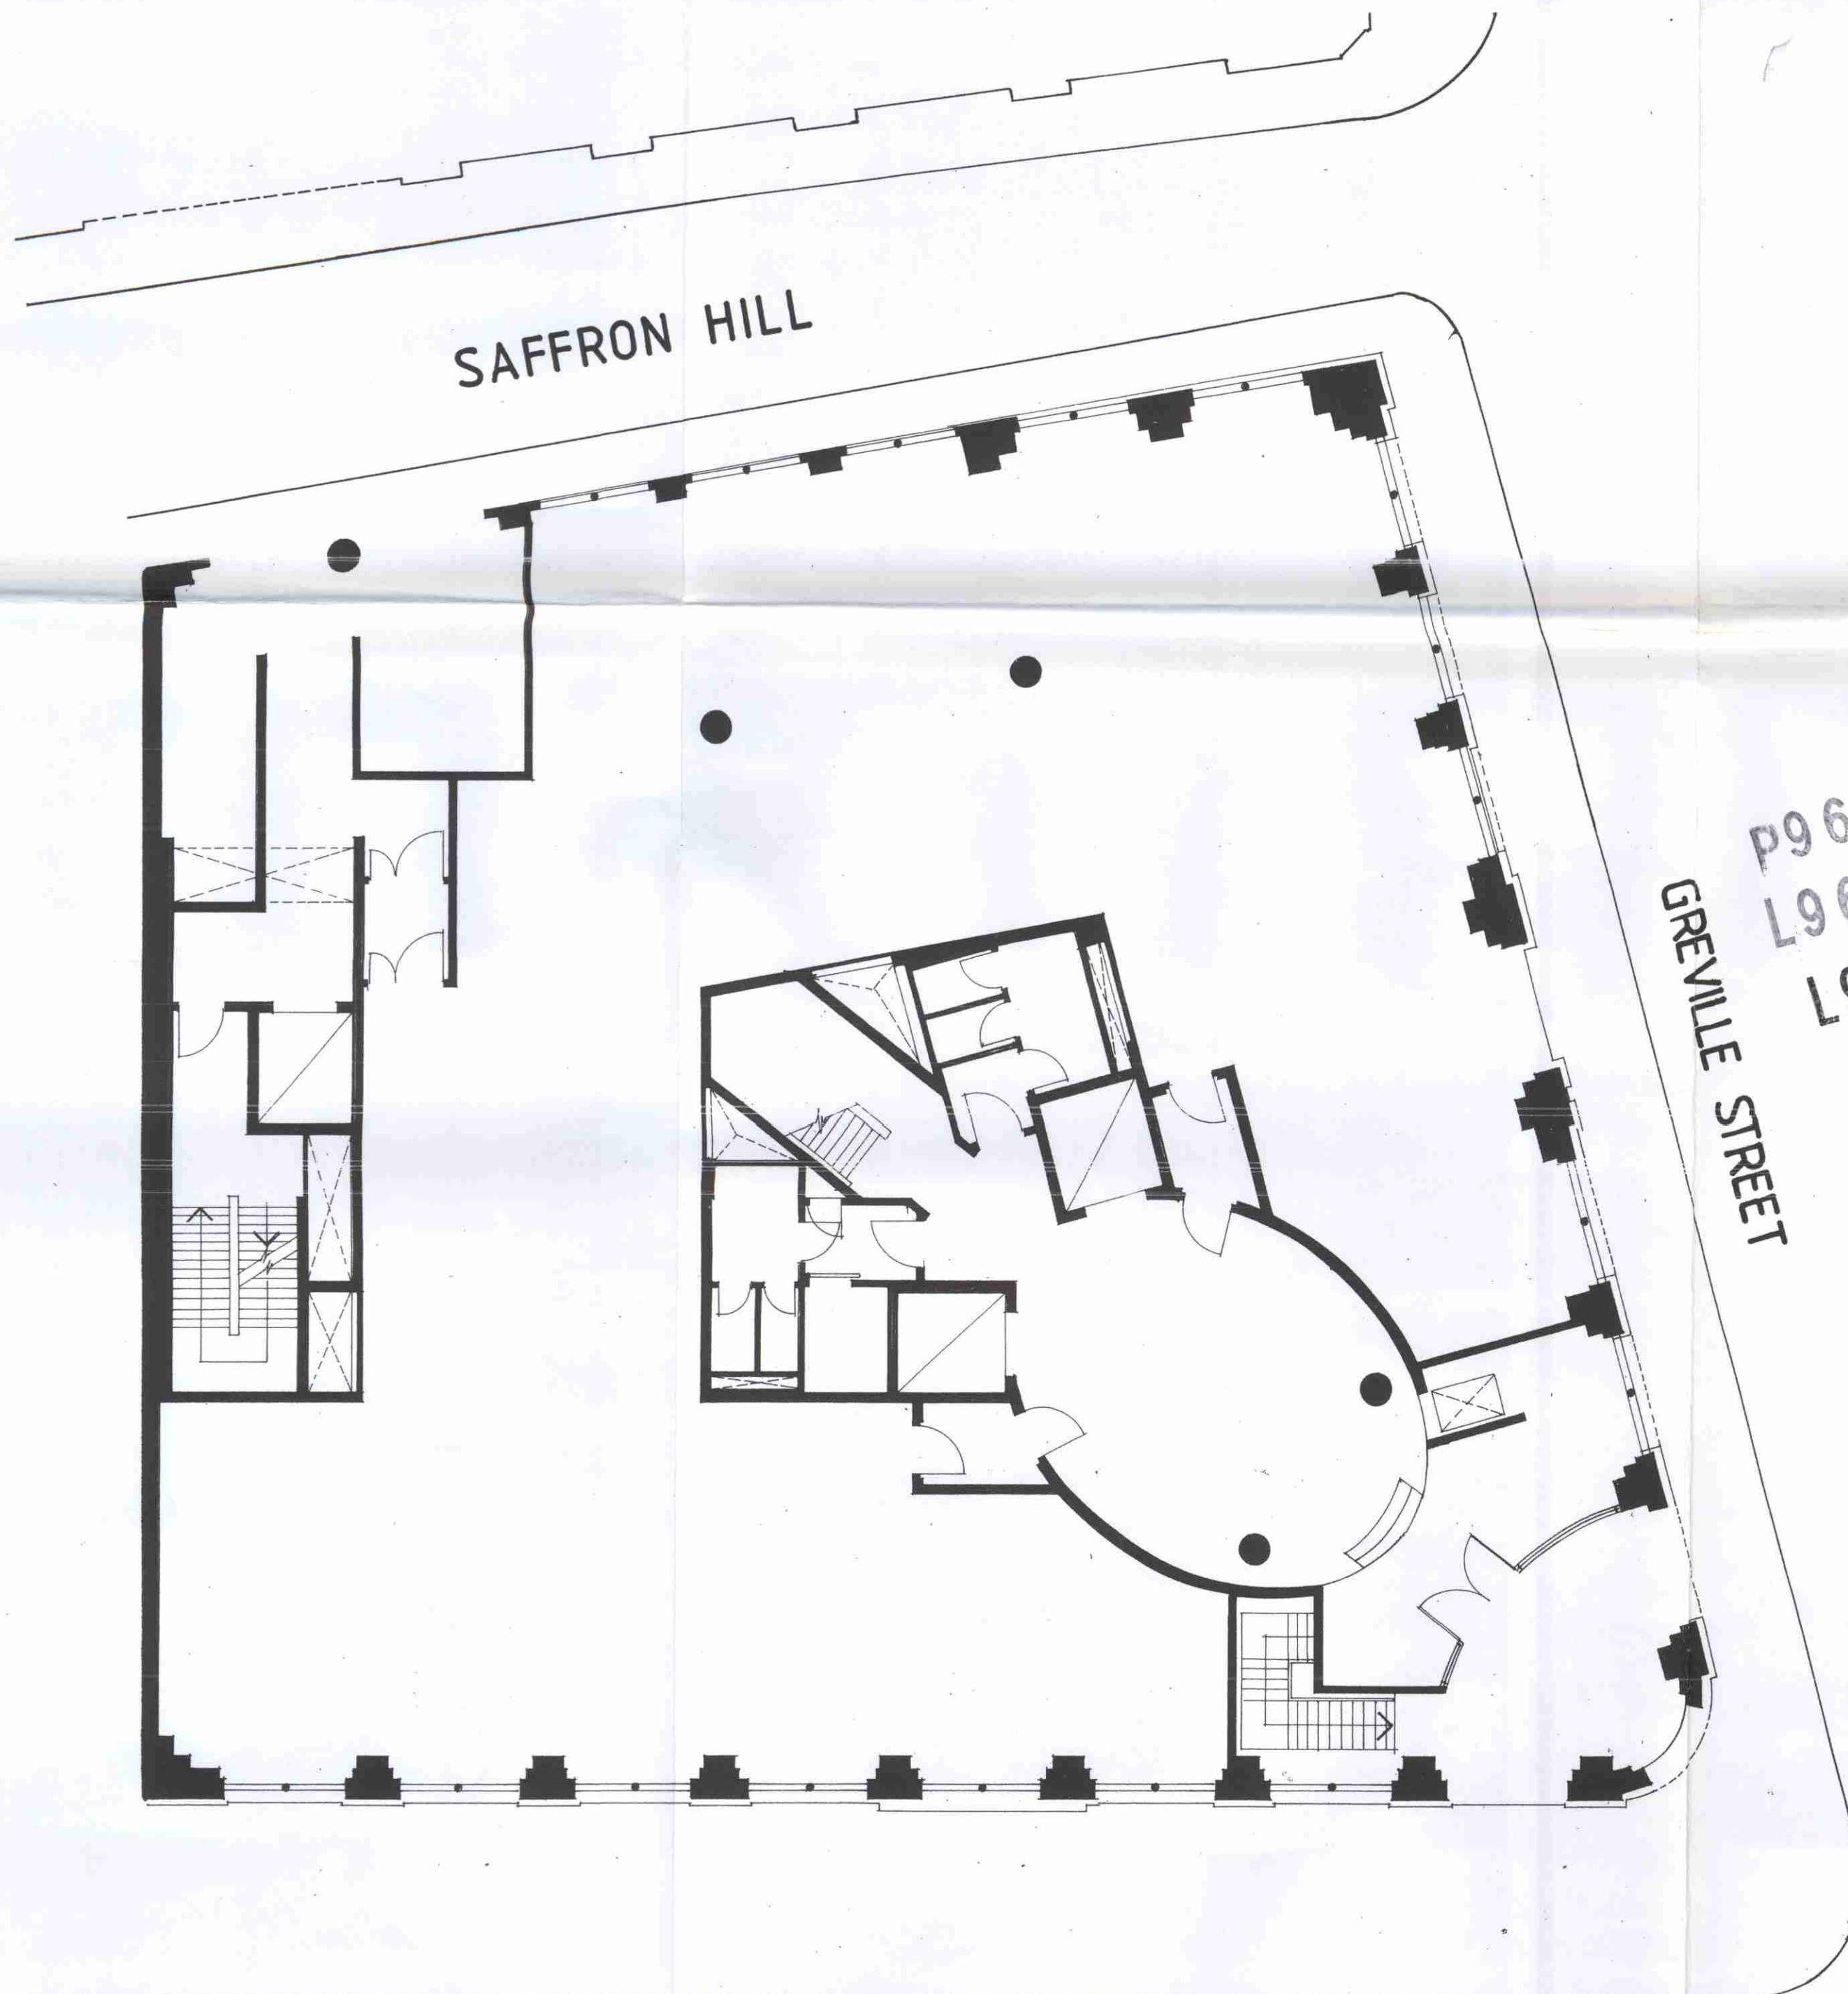

SAFFRON HILL

GREVILLE STREET

FARRINGDON ROAD

P9604285
L9604284
L9604286
P9604283

LONDON BOROUGH OF CAMDEN
TOWN AND COUNTRY PLANNING ACTS
05 JUN 1997
PLANS APPROVED
ON BEHALF OF THE COUNCIL

Rev	Date	Description
*Chartered Architects & Planners	92 St John Street London EC1M 4EH England	

Telephone 0171 490 4299
Facsimile 0171 490 4084

gml architects*

Project	25-27 FARRINGDON ROAD LONDON EC1
Title	GROUND FLOOR PLAN -EXISTING-
Client	BERKELEY HOMES (NORTH LONDON)


Date	28 11 96	Scale	1:100
------	----------	-------	-------

Drawn	Checked
-------	---------

Drawing No.	1201 / 02
----------------	-----------

Always check dimensions on site

Do not scale E&OE © Copyright - Do not copy

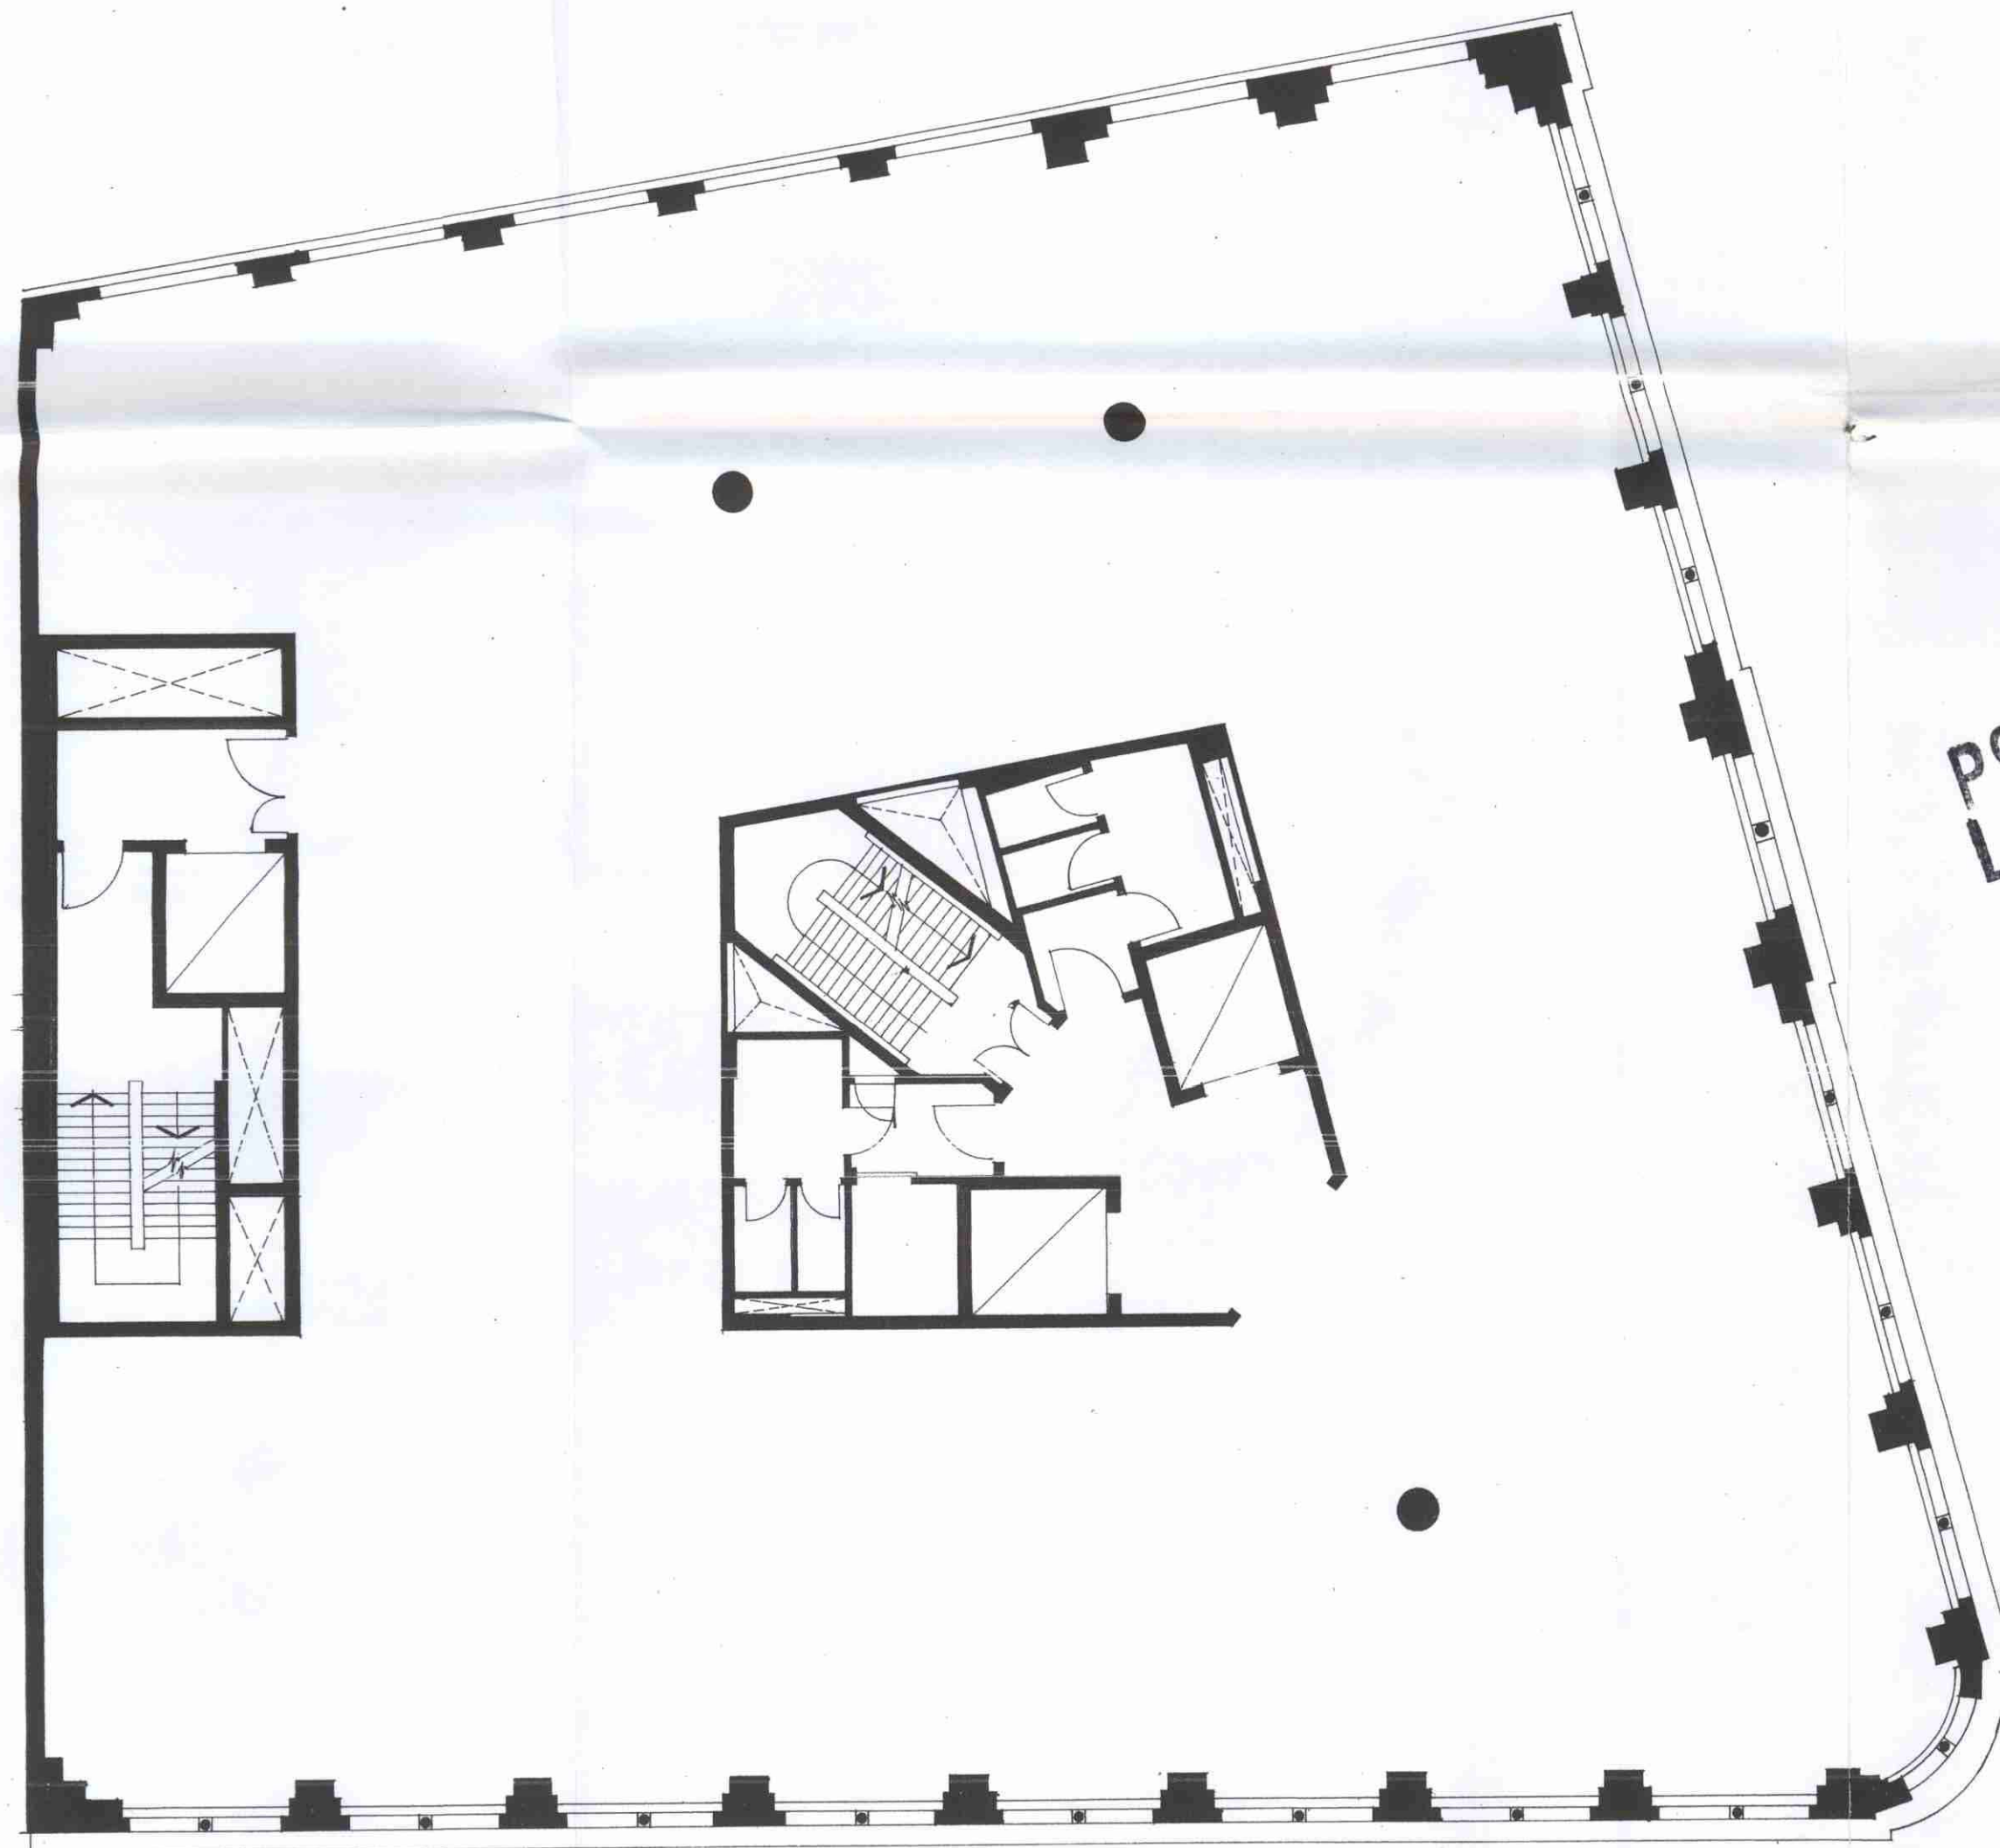

P9604285
L9604284
L9604286
P9604283

LONDON BOROUGH OF CAMDEN
TOWN AND COUNTRY PLANNING ACTS
05 JUN 1997
PLANS APPROVED
ON BEHALF OF THE COUNCIL

Rev	Date	Description
*Chartered Architects & Planners		92 St John Street London EC1M 4EH England Telephone 0171 490 4299 Facsimile 0171 490 4084

gml architects*

Project	25-27 FARRINGTON ROAD LONDON EC1
Title	TYPICAL FLOOR PLAN - EXISTING -
Client	BERKELEY HOMES (NORTH LONDON)
Date	28 11 96Scale 1 : 100
Drawn	Checked
Drawing No.	1201 / 03

Always check dimensions on site

Do not scale E&OE © Copyright - Do not copy



P9604285
P9604284
P9604286
P9604283

LONDON BOROUGH OF CAMDEN
TOWN AND COUNTRY PLANNING ACTS
05 JUN 1997
PLANS APPROVED
ON BEHALF OF THE COUNCIL

Rev	Date	Description
*Chartered Architects & Planners		92 St John Street London EC1M 4EH England Telephone 0171 490 4299 Facsimile 0171 490 4084

gml architects*

Project	25-27 FARRINGDON ROAD LONDON EC1
Title	ELEVATION TO FARRINGDON ROAD - PROPOSED
Client	BERKELEY HOMES (NORTH LONDON)
Date	28 11 96 Scale 1:100
Drawn	Checked
Drawing No.	1201/13

Always check dimensions on site

Do not scale E&OE © Copyright - Do not copy



P9604285
L9604286
P9604283

LONDON BOROUGH OF CAMDEN
TOWN AND COUNTRY PLANNING ACTS
05 JUN 1997
PLANS APPROVED
ON BEHALF OF THE COUNCIL


Rev	Date	Description
*Chartered Architects & Planners		92 St John Street London EC1M 4EH England Telephone 0171 490 4299 Facsimile 0171 490 4084

gml architects*

Project	25-27 FARRINDON ROAD LONDON EC1
Title	ELEVATION TO GREVILLE STREET -PROPOSED-
Client	BERKELEY HOMES (NORTH LONDON)
Date	28 11 96 scale 1 : 100
Drawn	Checked
Drawing No.	1201/14

Always check dimensions on site

Do not scale E&OE © Copyright - Do not copy

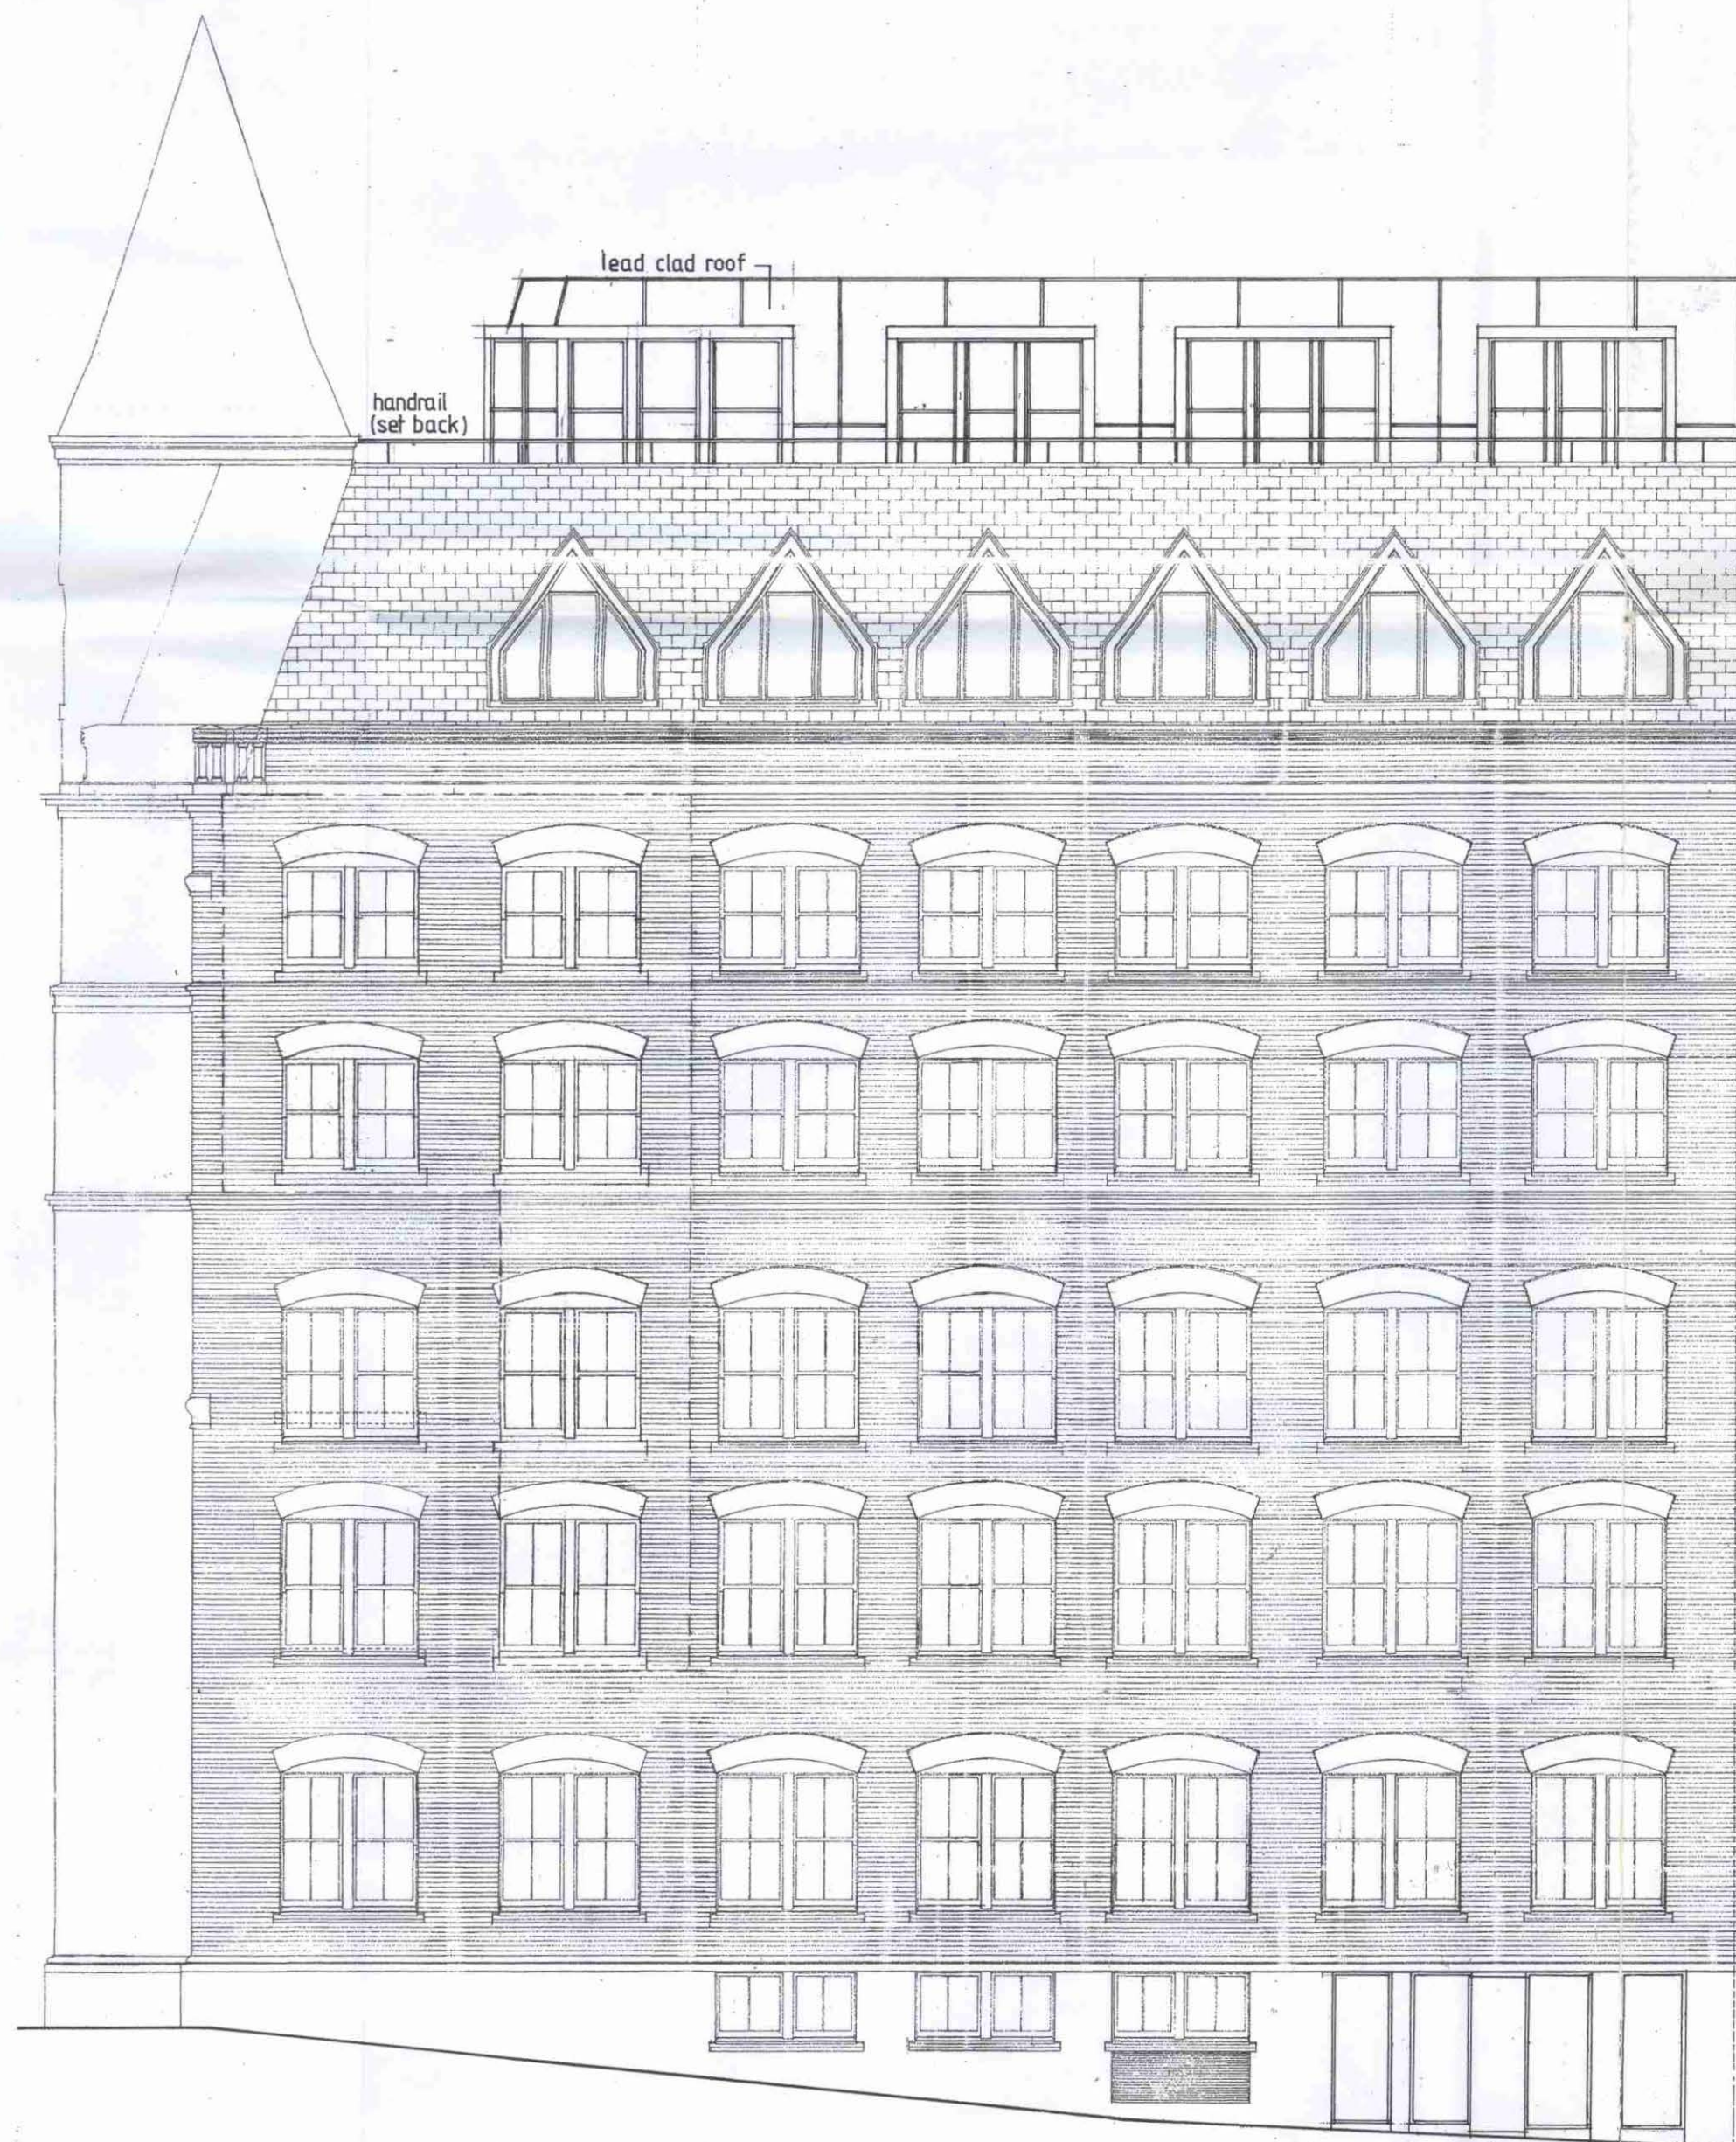

P9604285
P9604283
L9604286
L9604284

LONDON BOROUGH OF CAMDEN
TOWN AND COUNTRY PLANNING ACTS
05 JUN 1997
PLANS APPROVED
ON BEHALF OF THE COUNCIL


Rev	Date	Description
*Chartered Architects & Planners	92 St John Street London EC1M 4EH England	Telephone 0171 490 4299 Facsimile 0171 490 4084

gml architects*

Project	25-27 FARRINGTON ROAD LONDON EC1
Title	ELEVATION TO SAFFRON HILL - PROPOSED -
Client	BERKELEY HOMES (NORTH LONDON)
Date	28 11 96 Scale 1 : 100
Drawn	Checked
Drawing No.	1201/15

Always check dimensions on site

Do not scale E&OE © Copyright - Do not copy

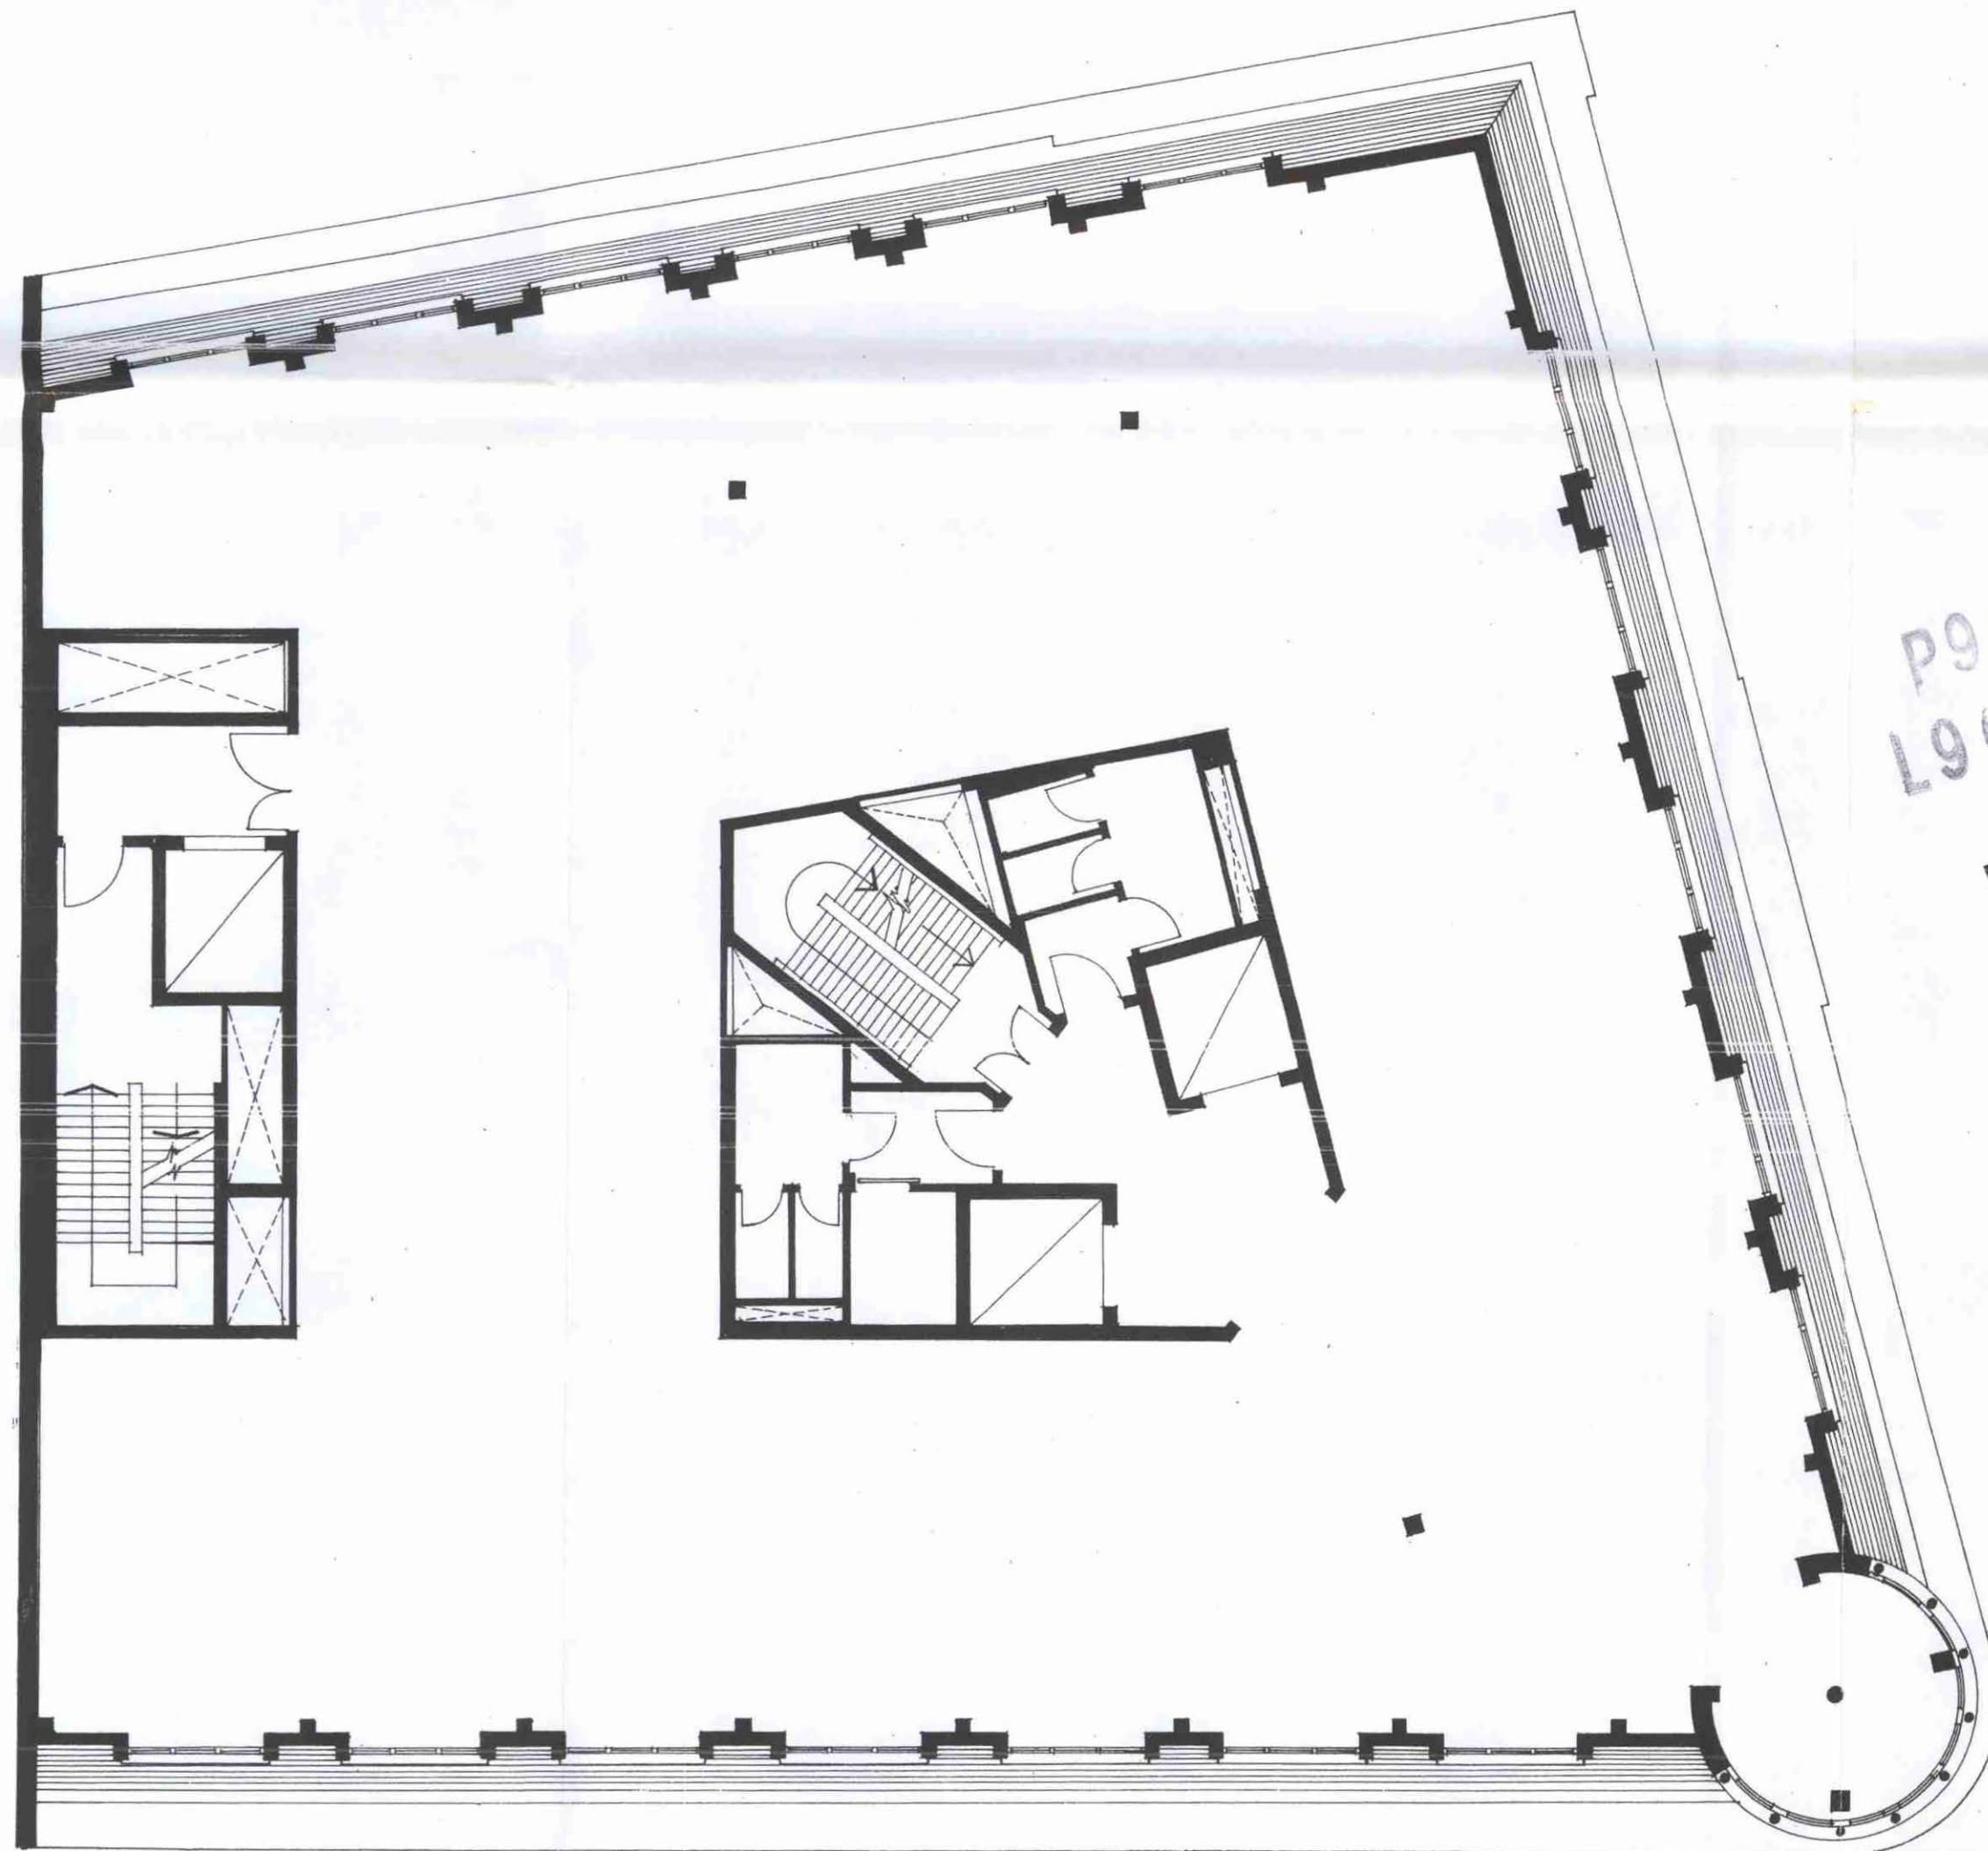

P9604285
L9604284
L9604286
P9604283


LONDON BOROUGH OF CAMDEN
TOWN AND COUNTRY PLANNING ACTS
05 JUN 1997
PLANS APPROVED
ON BEHALF OF THE COUNCIL

Rev	Date	Description
» Chartered Architects & Planners	92 St John Street London EC1M 4EH England	
	Telephone 0171 490 4299 Facsimile 0171 490 4084	

gml architects^{ltd} *

Project	25-27 FARRINGDON ROAD LONDON EC1
Title	SIXTH FLOOR PLAN -EXISTING-
Client	BERKELEY HOMES (NORTH LONDON)
Date	28 11 96 Scale 1:100
Drawn	Checked
Drawing No.	1201/04

Always check dimensions on site
Do not scale E&OE © Copyright - Do not copy

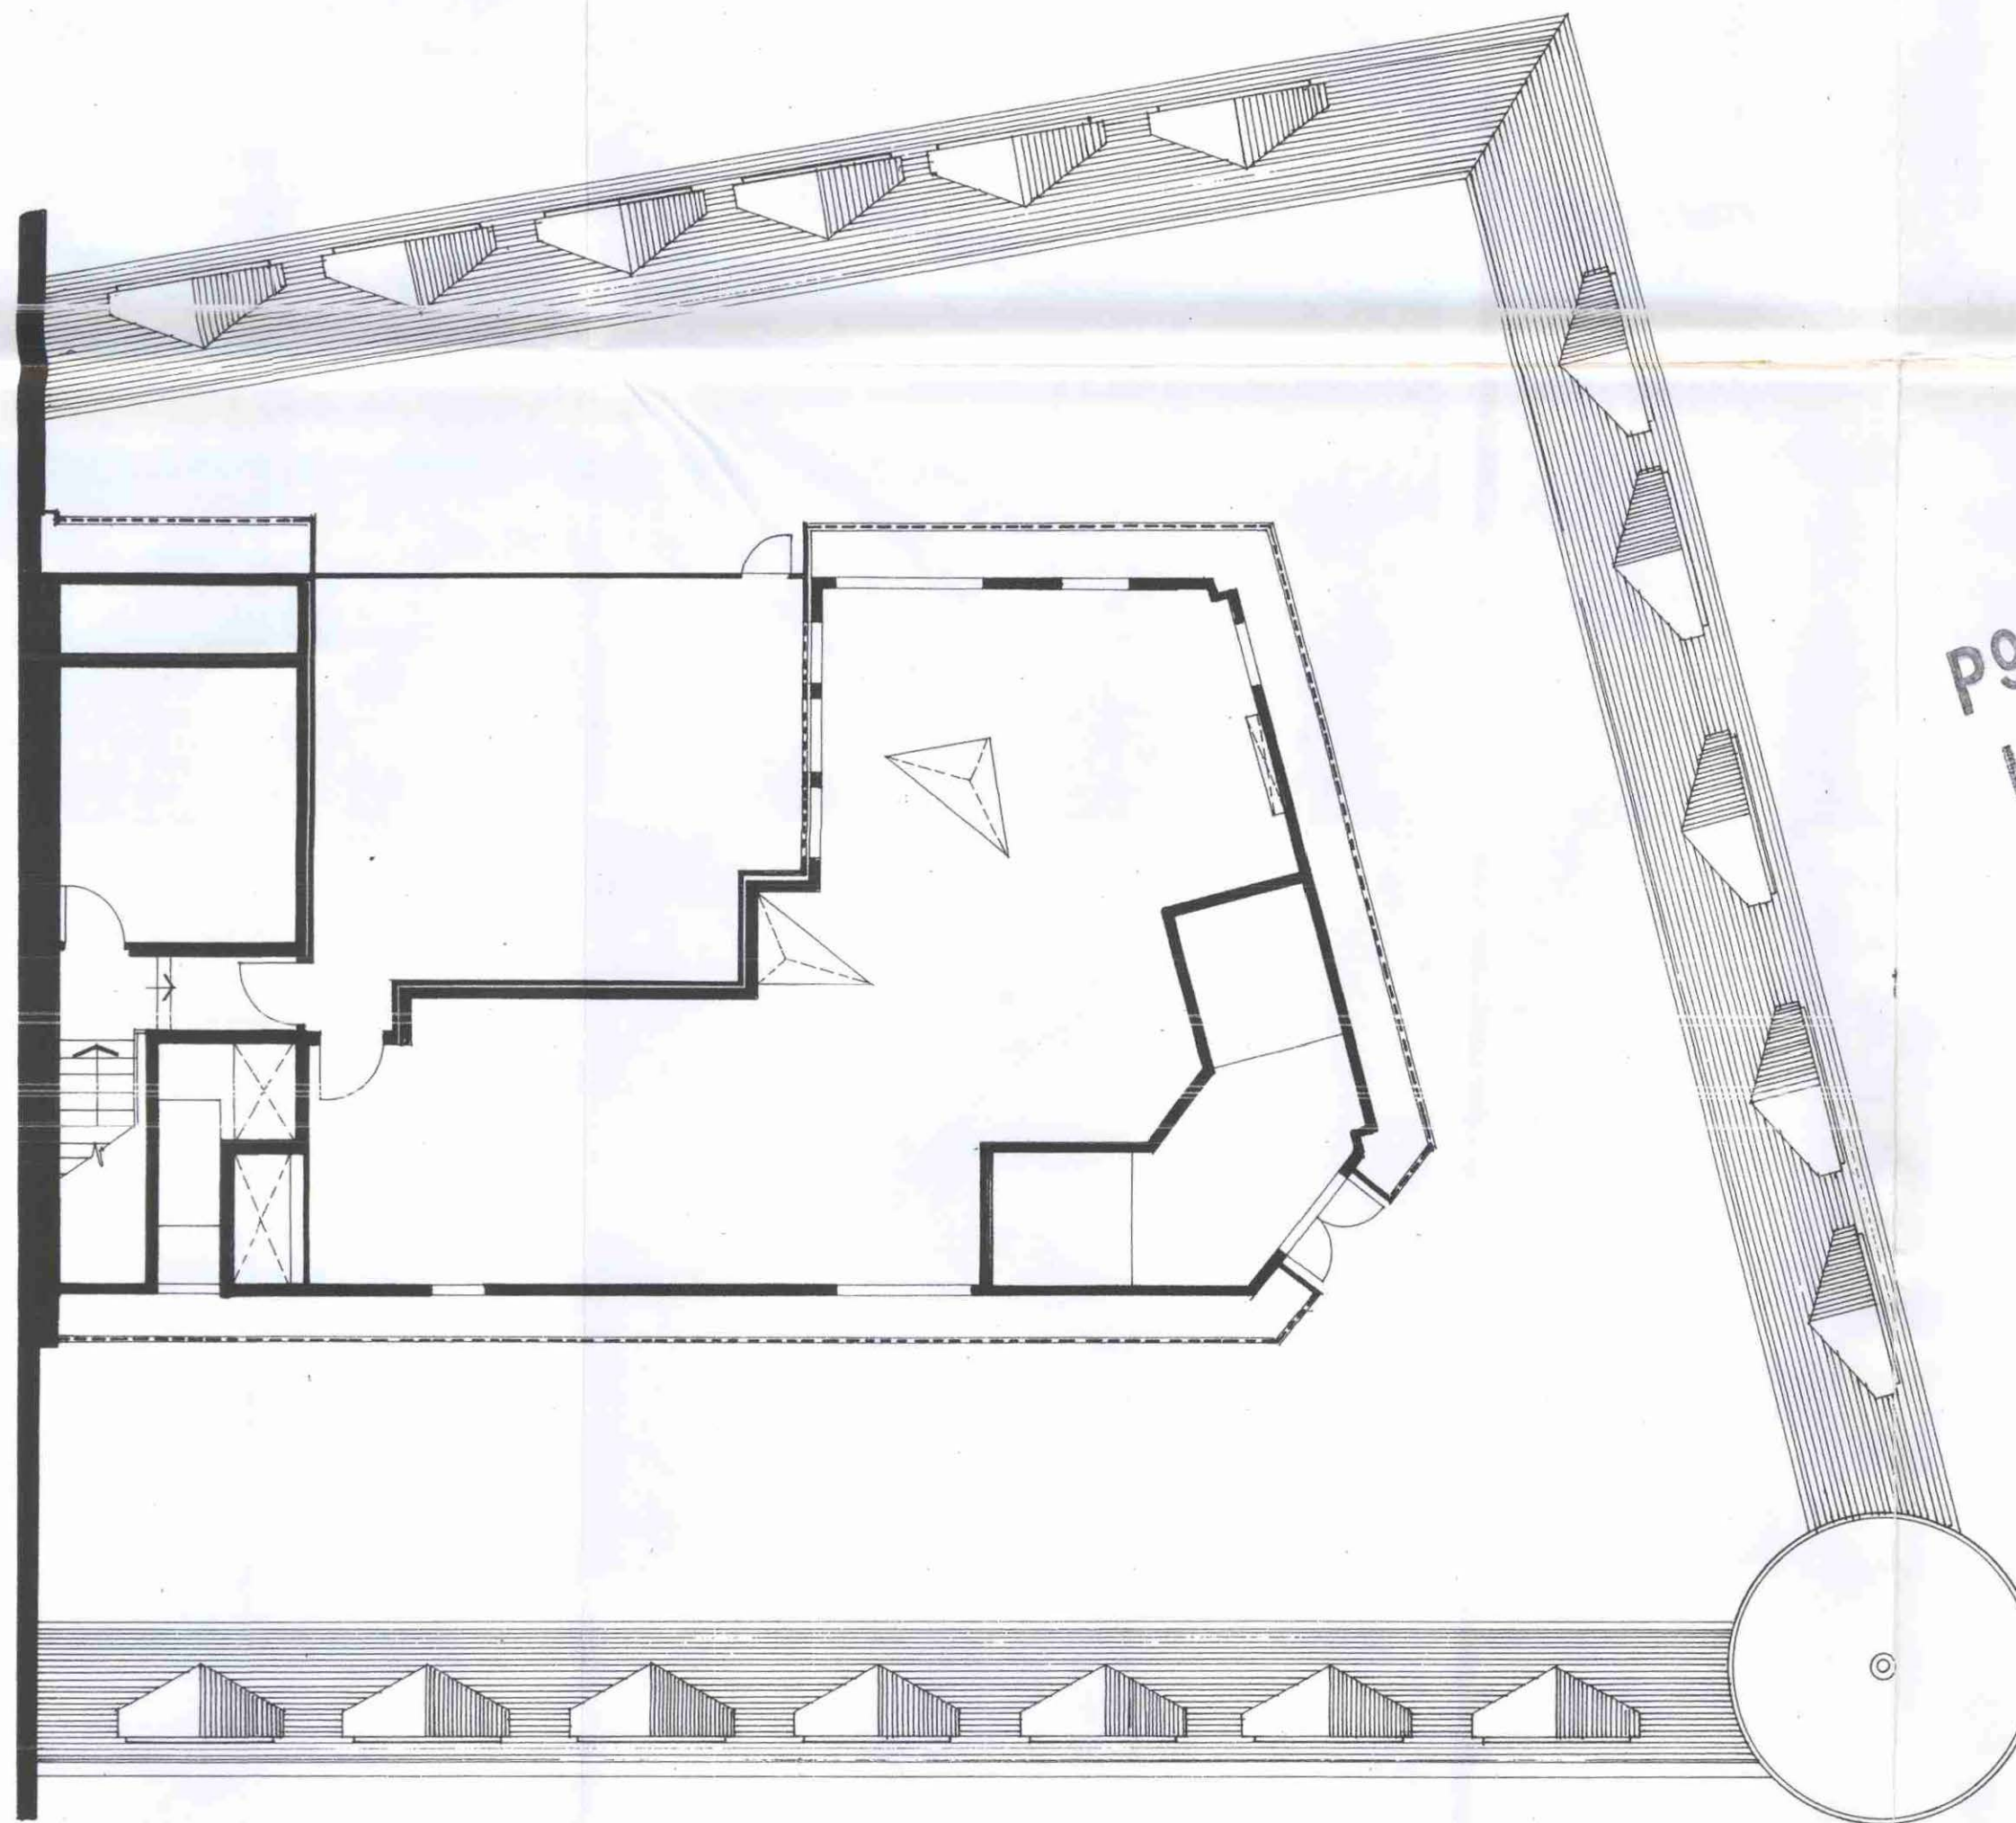

P9604285
L9604284
L9604286
P9604283

LONDON BOROUGH OF CAMDEN
TOWN AND COUNTRY PLANNING ACTS
05 JUN 1997
PLANS APPROVED
ON BEHALF OF THE COUNCIL

Rev	Date	Description
*Chartered Architects & Planners	92 St John Street London EC1M 4EH England	Telephone 0171 490 4299 Facsimile 0171 490 4084

gml architects*

Project	25-27 FARRINGTON ROAD LONDON EC1
Title	SEVENTH FLOOR PLAN — EXISTING —
Client	BERKELEY HOMES (NORTH LONDON)
Date	28 11 96 scale 1 : 100
Drawn	Checked
Drawing No.	1201 / 05

Always check dimensions on site

Do not scale E&OE

© Copyright — Do not copy



P9604285
P9604284
P9604286
P9604283

LONDON BOROUGH OF CAMDEN
TOWN AND COUNTRY PLANNING ACTS
05 JUN 1997
PLANS APPROVED
ON BEHALF OF THE COUNCIL

Rev	Date	Description
*Chartered Architects & Planners		92 St John Street London EC1M 4EH England Telephone 0171 490 4299 Facsimile 0171 490 4084

gml architects*

Project	25-27 FARRINGDON ROAD LONDON EC1
Title	ELEVATION TO FARRINGDON ROAD - EXISTING -
Client	BERKELEY HOMES (NORTH LONDON)
Date	28 11 96 Scale 1:100
Drawn	Checked
Drawing No.	1201/ 06

Always check dimensions on site

Do not scale E&OE © Copyright - Do not copy



9604285
9604284
9604286
9604283

LONDON BOROUGH OF CAMDEN
TOWN AND COUNTRY PLANNING ACTS
05 JUN 1997
PLANS APPROVED
ON BEHALF OF THE COUNCIL

Rev	Date	Description
*Chartered Architects & Planners		92 St John Street London EC1M 4EH England Telephone 0171 490 4299 Facsimile 0171 490 4084

gml architects*

Project	25-27 FARRINDON ROAD LONDON EC1
Title	ELEVATION TO GREVILLE STREET - EXISTING -
Client	BERKELEY HOMES (NORTH LONDON)
Date	28 11 96 scale 1:100
Drawn	Checked
Drawing No.	1201/07

Always check dimensions on site

Do not scale E&OE © Copyright - Do not copy



P9604285
L9604284
L9604286
P9604283

LONDON BOROUGH OF CAMDEN
TOWN AND COUNTRY PLANNING ACTS
05 JUN 1997
PLANS APPROVED
ON BEHALF OF THE COUNCIL


Rev	Date	Description
»Chartered Architects & Planners		92 St John Street London EC1M 4EH England Telephone 0171 490 4299 Facsimile 0171 490 4084

gml architects^{ltd}*

Project	25-27 FARRINGDON ROAD LONDON EC1
Title	ELEVATION TO SAFFRON HILL -EXISTING-
Client	BERKELEY HOMES (NORTH LONDON)
Date	28 11 96 Scale 1:100
Drawn	Checked
Drawing No.	1201/08

Always check dimensions on site


Do not scale E&OE © Copyright - Do not copy

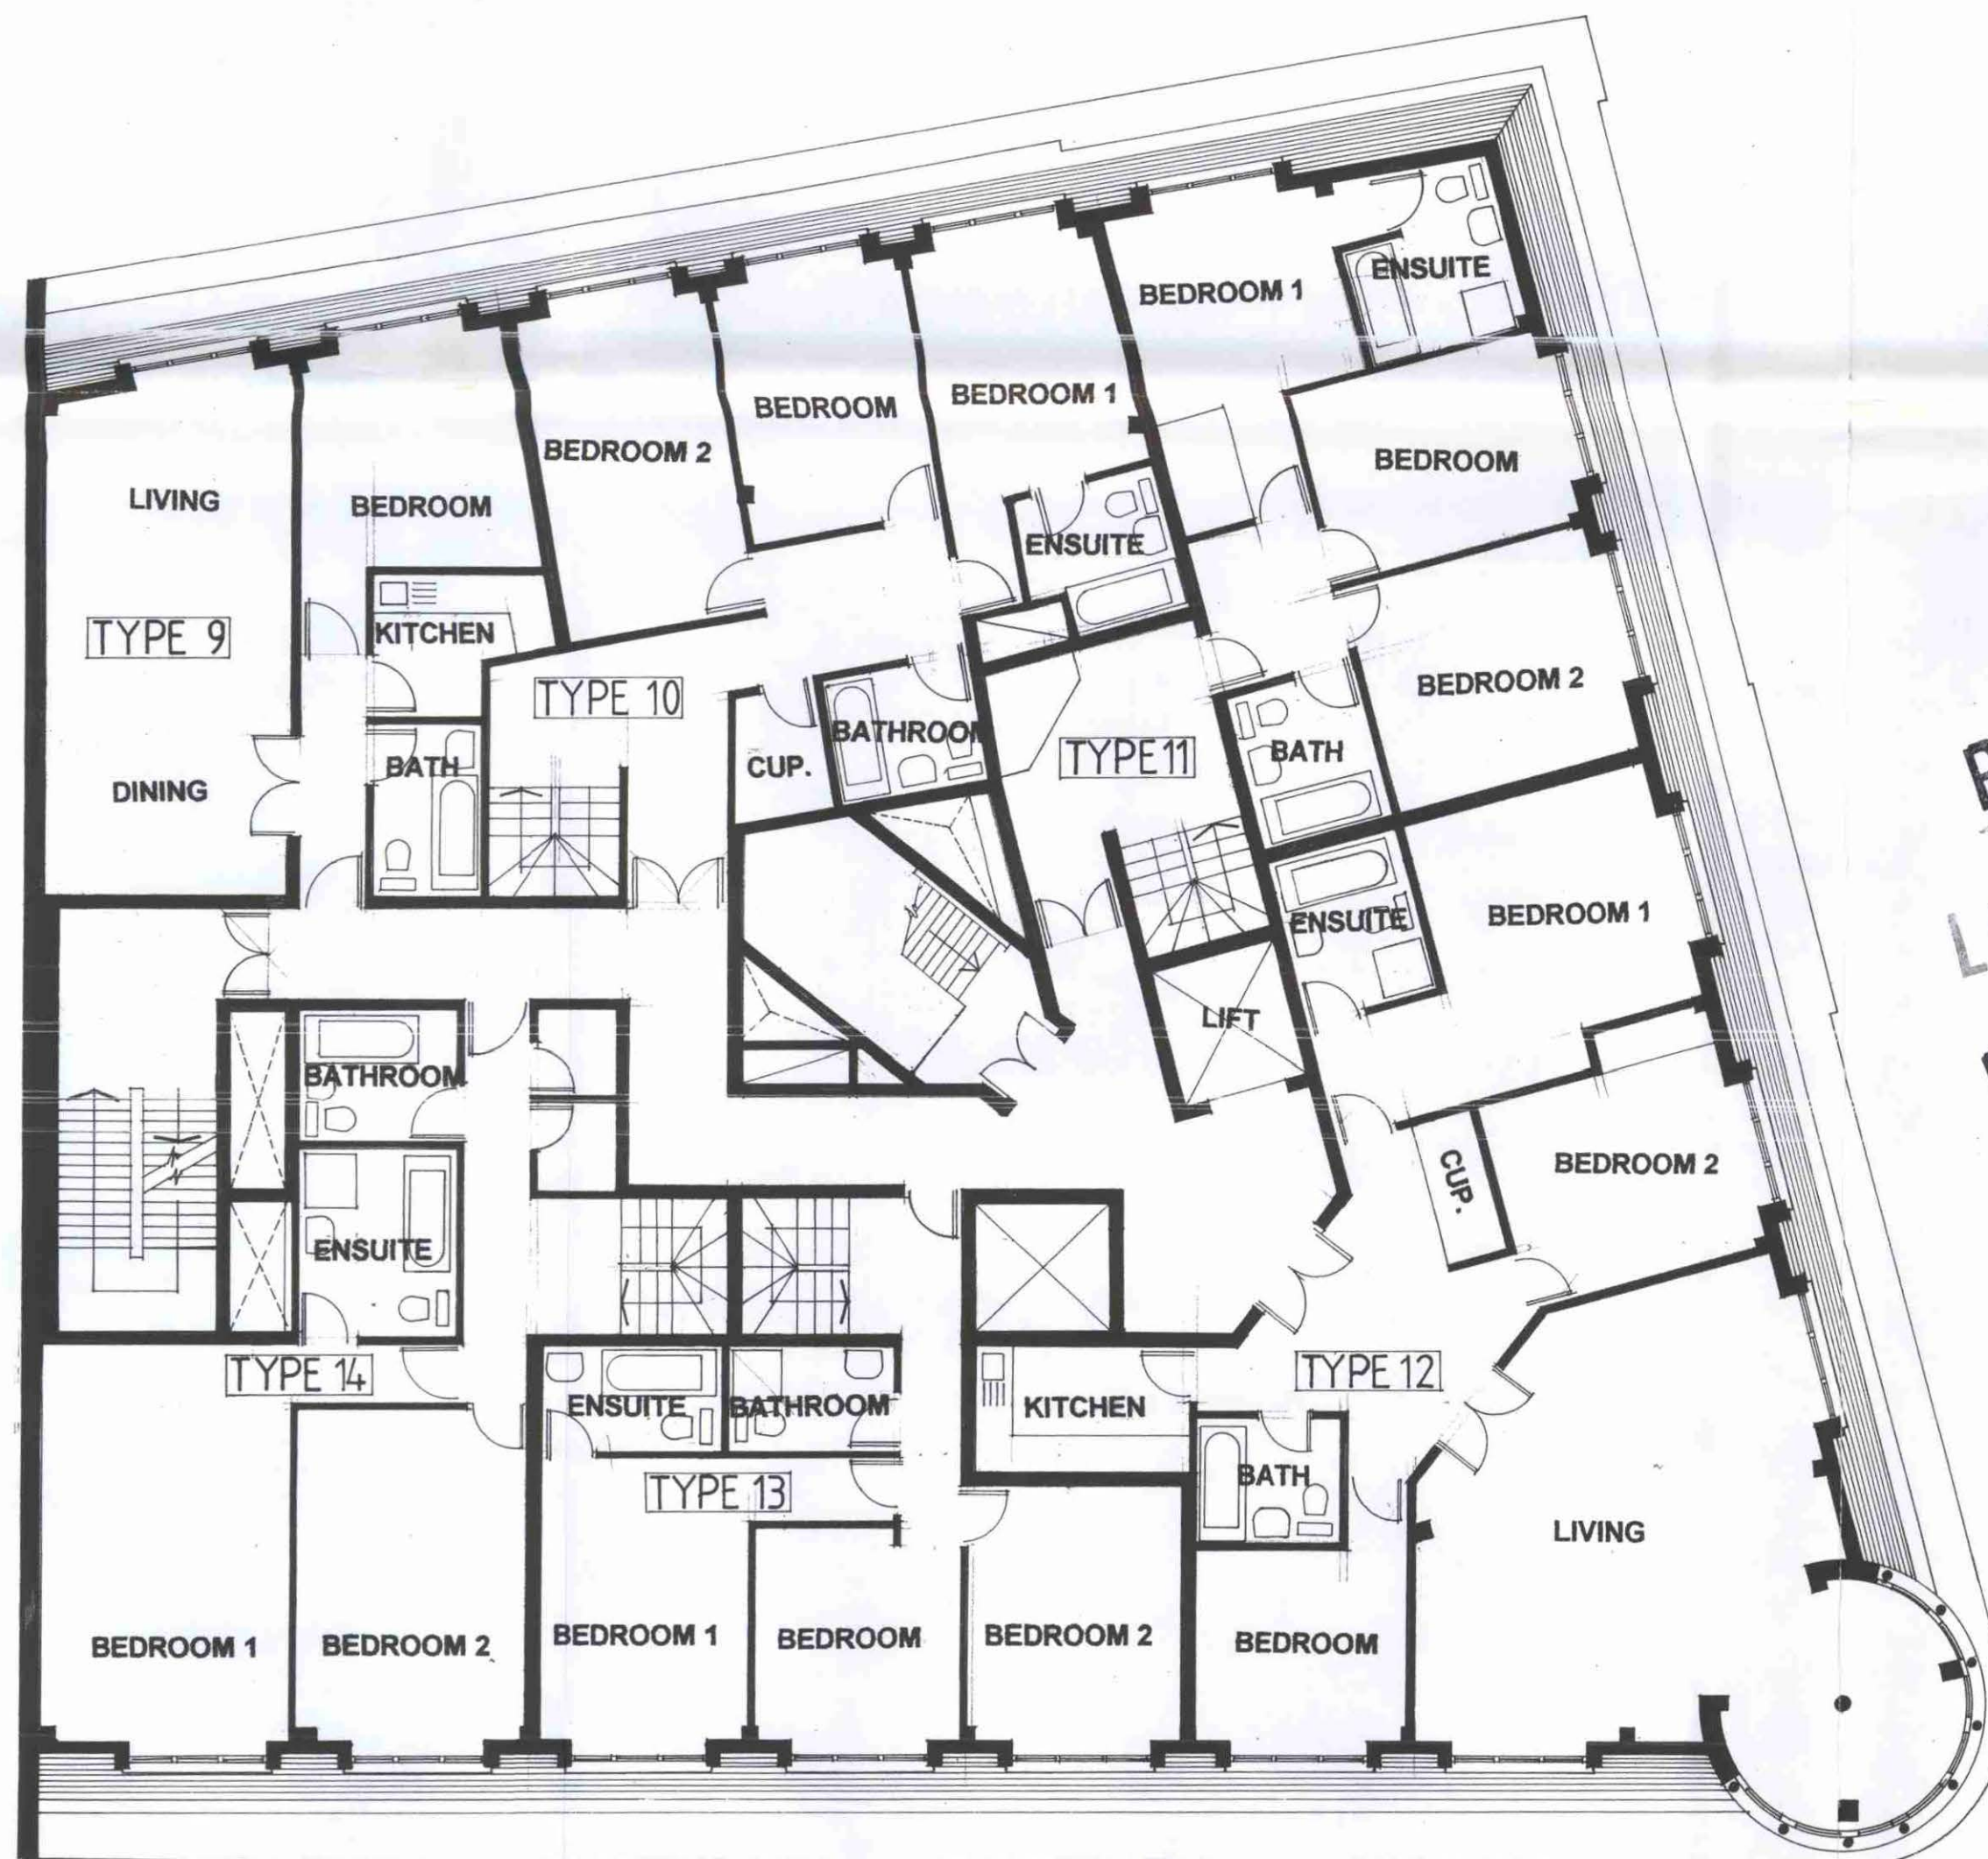

P9604285
 L9604284
 L9604286
 P9604283

LONDON BOROUGH OF CAMDEN
 TOWN AND COUNTRY PLANNING ACTS
 05 JUN 1997
 PLANS APPROVED
 ON BEHALF OF THE COUNCIL

Rev	Date	Description
*Chartered Architects & Planners		92 St John Street London EC1M 4EH England
		Telephone 0171 490 4299 Facsimile 0171 490 4084
gml architects ^{LTD} *		
Project	25-27 FARRINGTON ROAD LONDON EC1	
Title	SIXTH FLOOR PLAN -PROPOSED-	
Client	BERKELEY HOMES (NORTH LONDON)	
Date	28 11 96	Scale 1 : 100
Drawn	Checked	
Drawing No.	1201/11	
Always check dimensions on site		
Do not scale E&OE		
© Copyright - Do not copy		

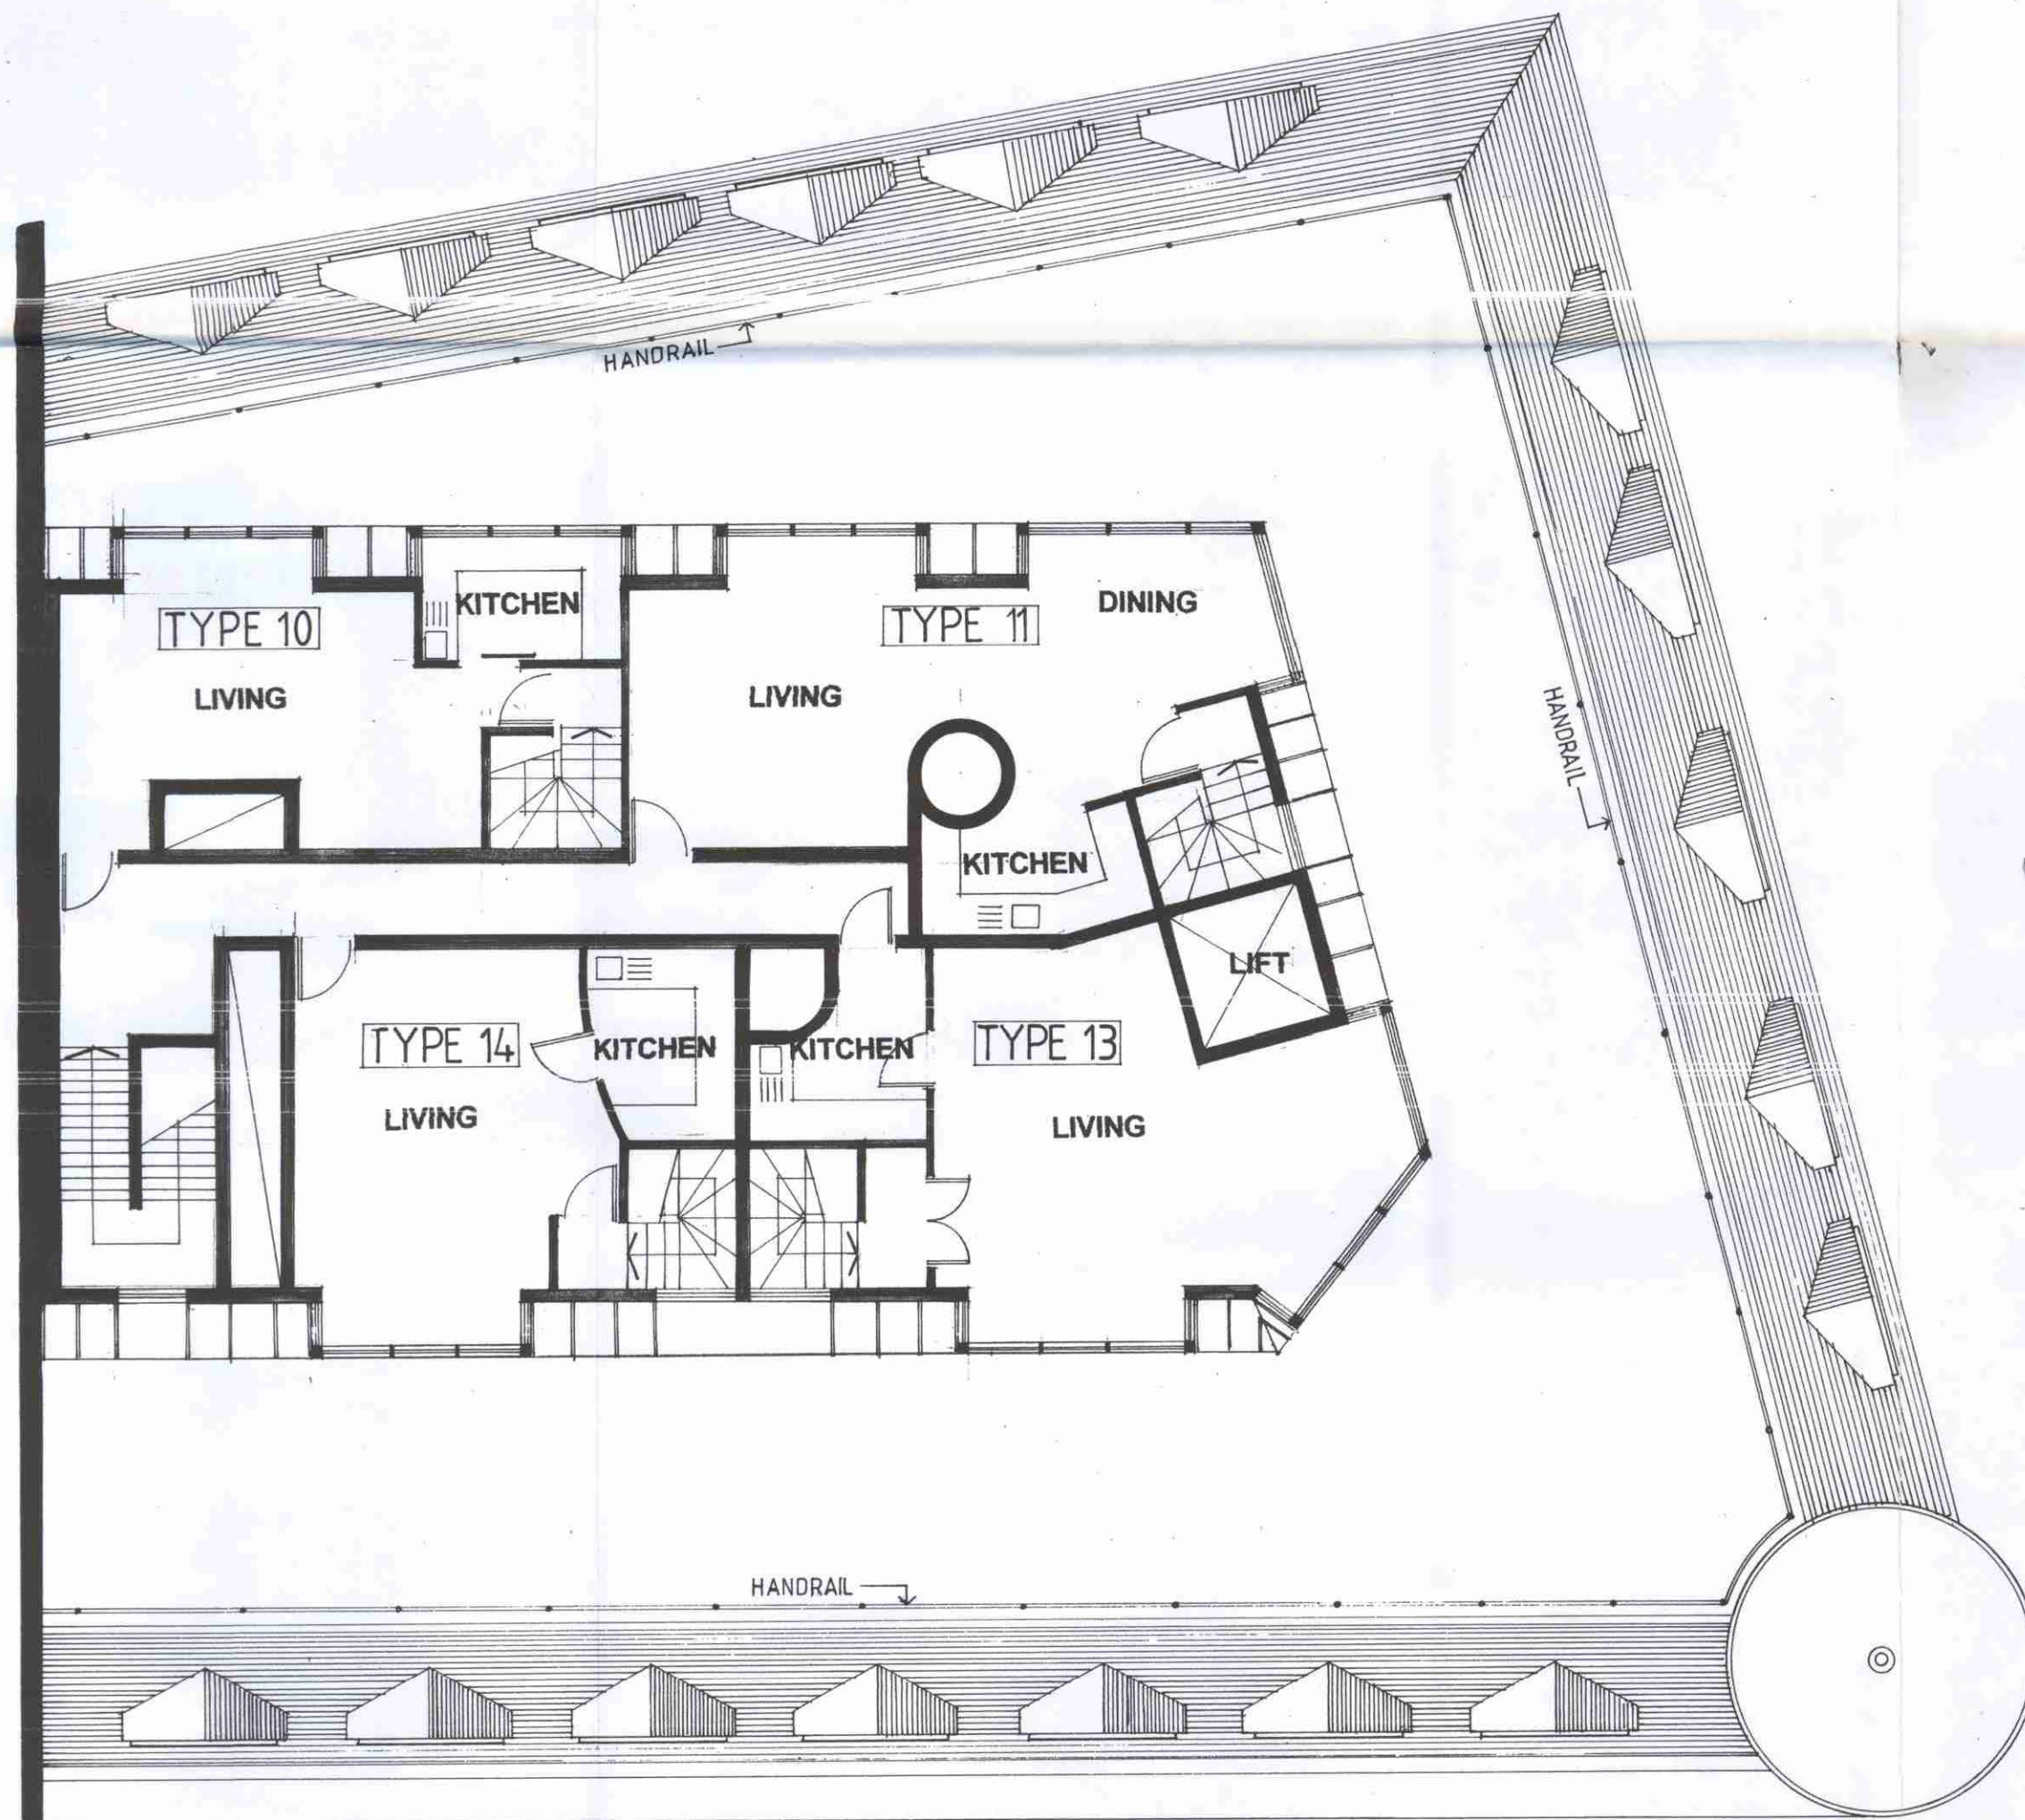

~~P9604285~~
~~L9604284~~
~~L9604286~~
~~P9604283~~

LONDON BOROUGH OF CAMDEN
 TOWN AND COUNTRY PLANNING ACTS
 05 JUN 1997
 PLANS APPROVED
 ON BEHALF OF THE COUNCIL

Rev	Date	Description
*Chartered Architects & Planners		92 St John Street London EC1M 4EH England Telephone 0171 490 4299 Facsimile 0171 490 4084

gml architects*

Project	25-27 FARRINGTON ROAD LONDON EC1
Title	SEVENTH FLOOR PLAN - PROPOSED -
Client	BERKELEY HOMES (NORTH LONDON)
Date	28 11 96 scale 1:100
Drawn	Checked
Drawing No.	1201/12
Always check dimensions on site	
Do not scale E&OE © Copyright - Do not copy	



L9604290
L9604288
P9604287
P9604289

LONDON BOROUGH OF CAMDEN
TOWN AND COUNTRY PLANNING ACTS
05 JUN 1997
PLANS APPROVED
ON BEHALF OF THE COUNCIL


Rev	Date	Description
*Chartered Architects & Planners		92 St John Street London EC1M 4EH England Telephone 0171 490 4299 Facsimile 0171 490 4084

gml architects*

Project	25-27 FARRINGTON ROAD LONDON EC1
Title	LOWER GROUND FLOOR PROPOSED COMMERCIAL
Client	METROPOLITAN ASSOCIATED HOMES PLC
Date	28 11 96 Scale 1:100
Drawn	Checked
Drawing No.	1201 / 17

Always check dimensions on site

Do not scale E&OE © Copyright - Do not copy

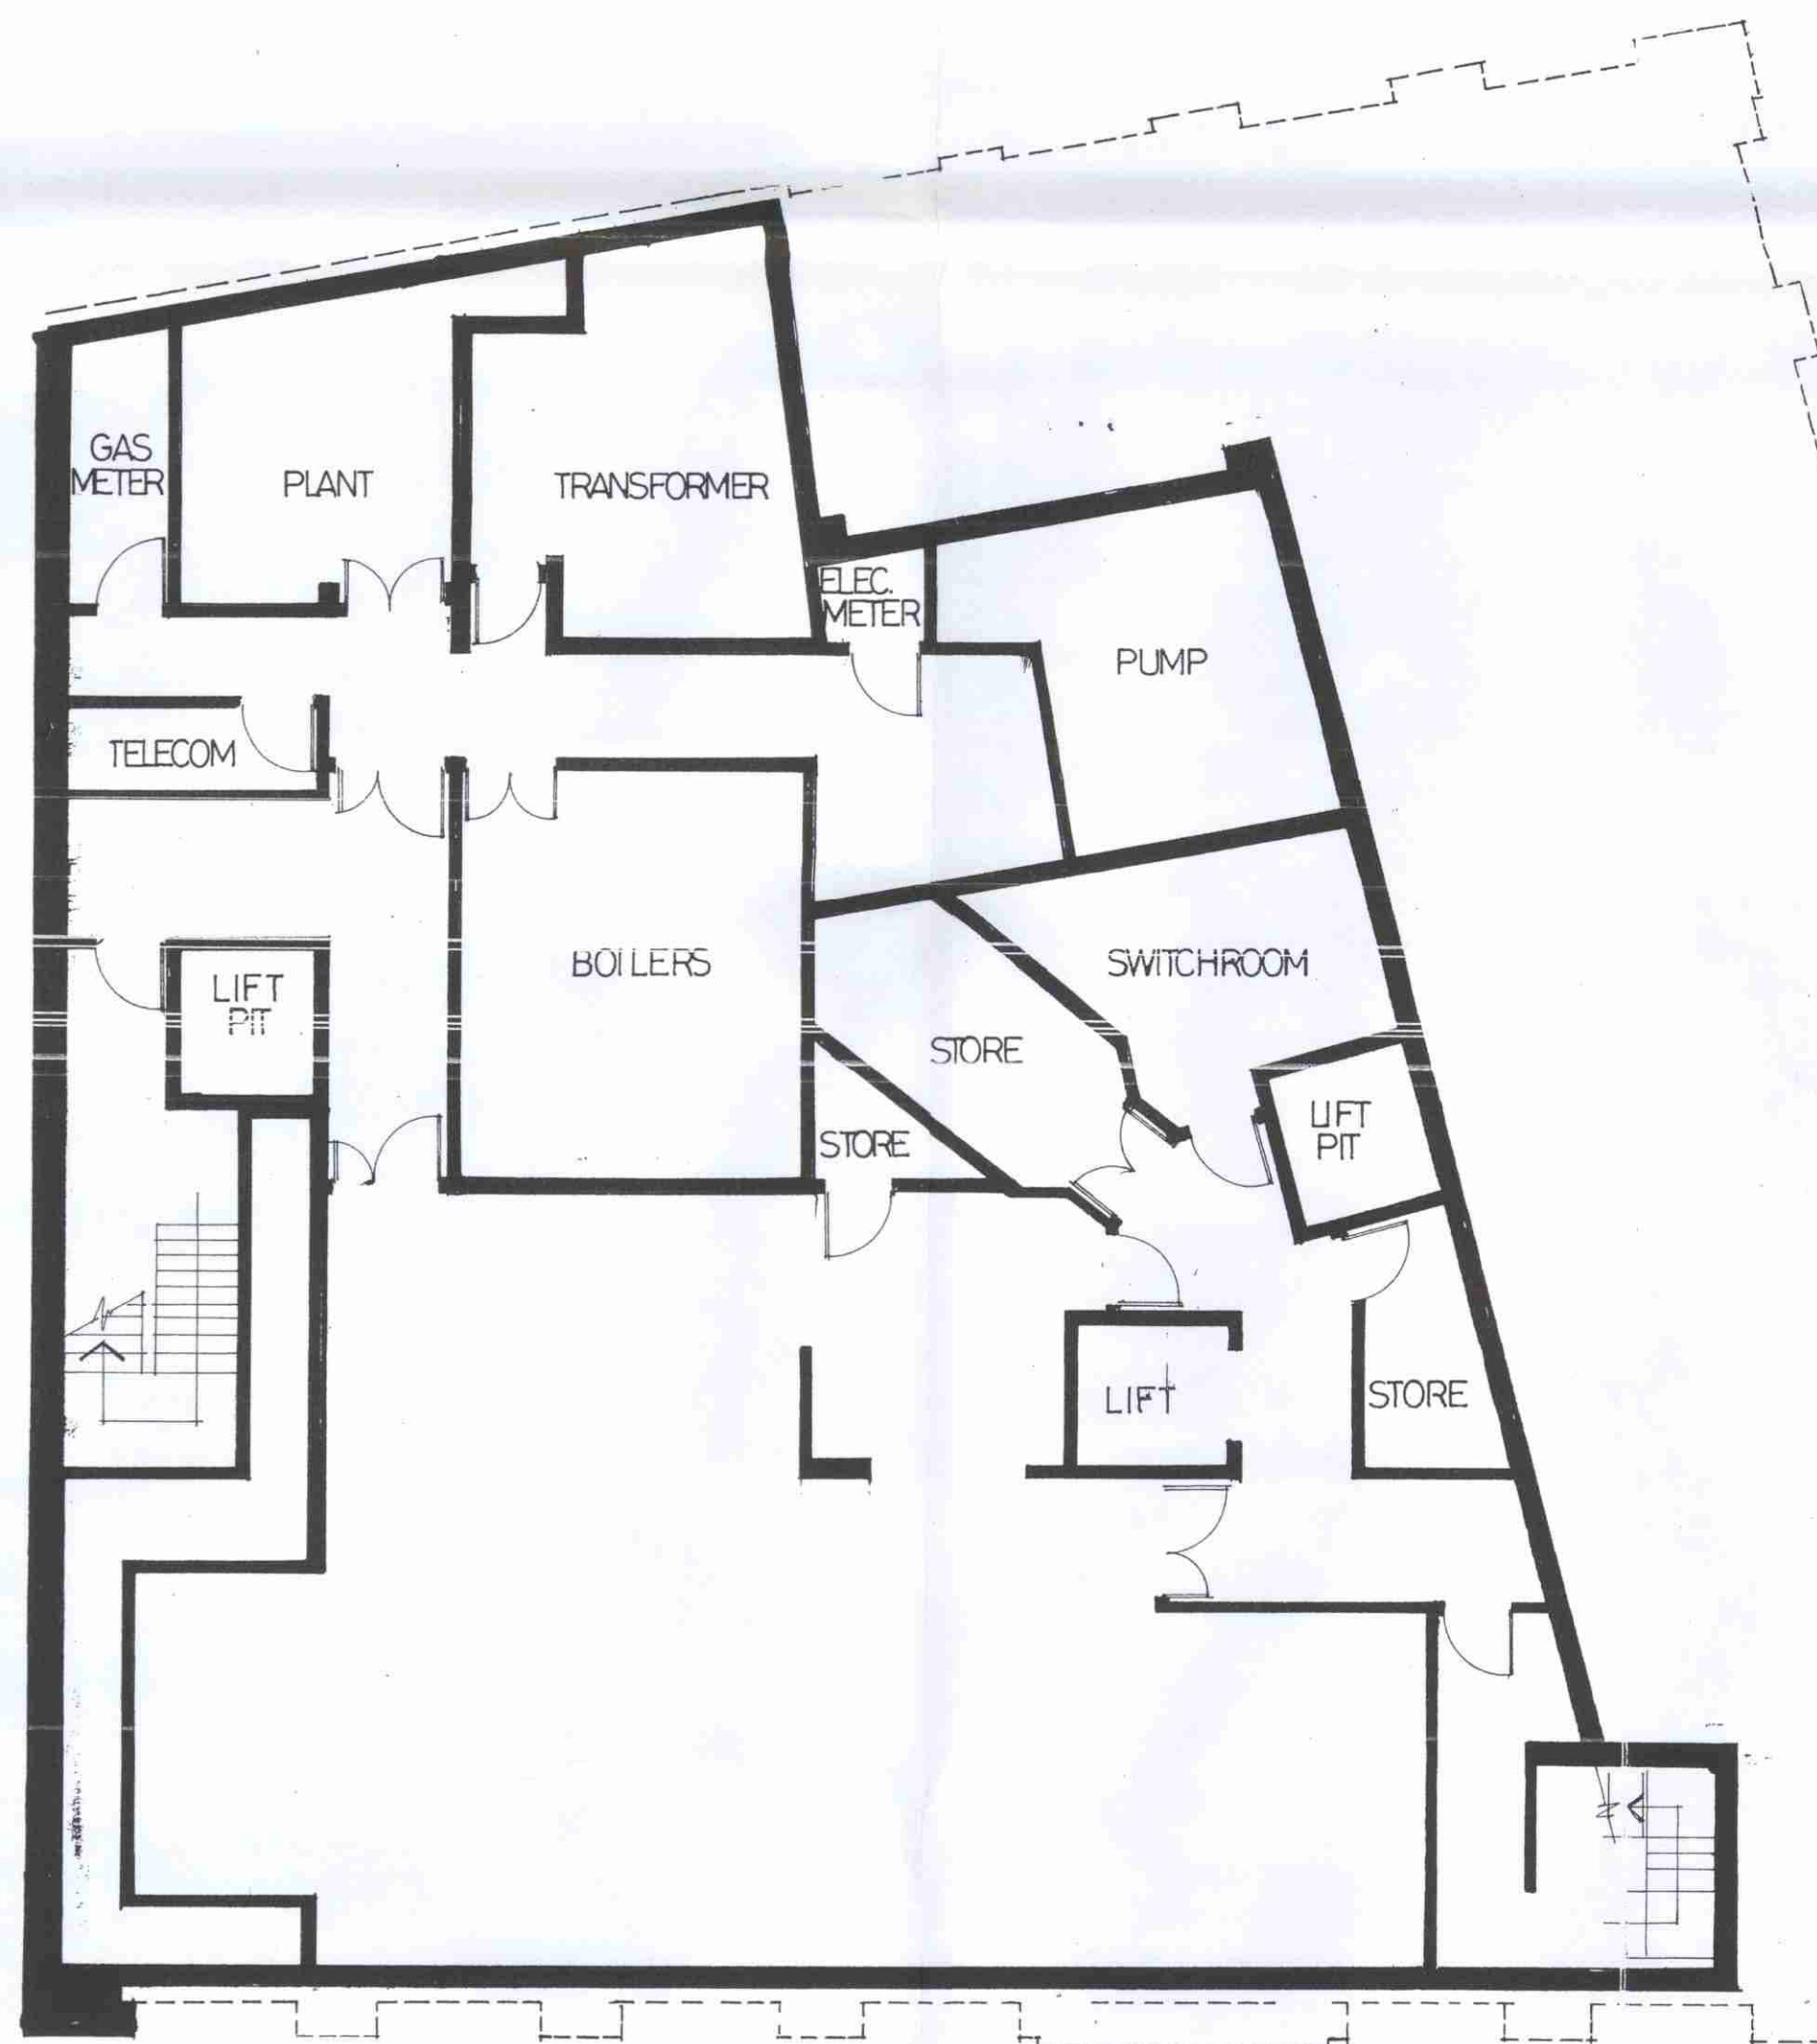

L9604290
L9604288
P9604287
P9604289

LONDON BOROUGH OF CAMDEN
TOWN AND COUNTRY PLANNING ACTS
05 JUN 1997
PLANS APPROVED
ON BEHALF OF THE COUNCIL

Rev	Date	Description
*Chartered Architects & Planners		92 St John Street London EC1M 4EH England Telephone 0171 490 4299 Facsimile 0171 490 4084

gml architects*

Project	25-27 FARRINGTON ROAD LONDON EC1	
Title	LOWER GROUND FLOOR EXISTING COMMERCIAL	
Client	METROPOLITAN ASSOCIATED HOMES PLC	
Date	28 11 96	Scale 1:100
Drawn	Checked	
Drawing No.	1201 / 16	

Always check dimensions on site
Do not scale E&OE © Copyright - Do not copy