



general arrangement section A-A 1:50

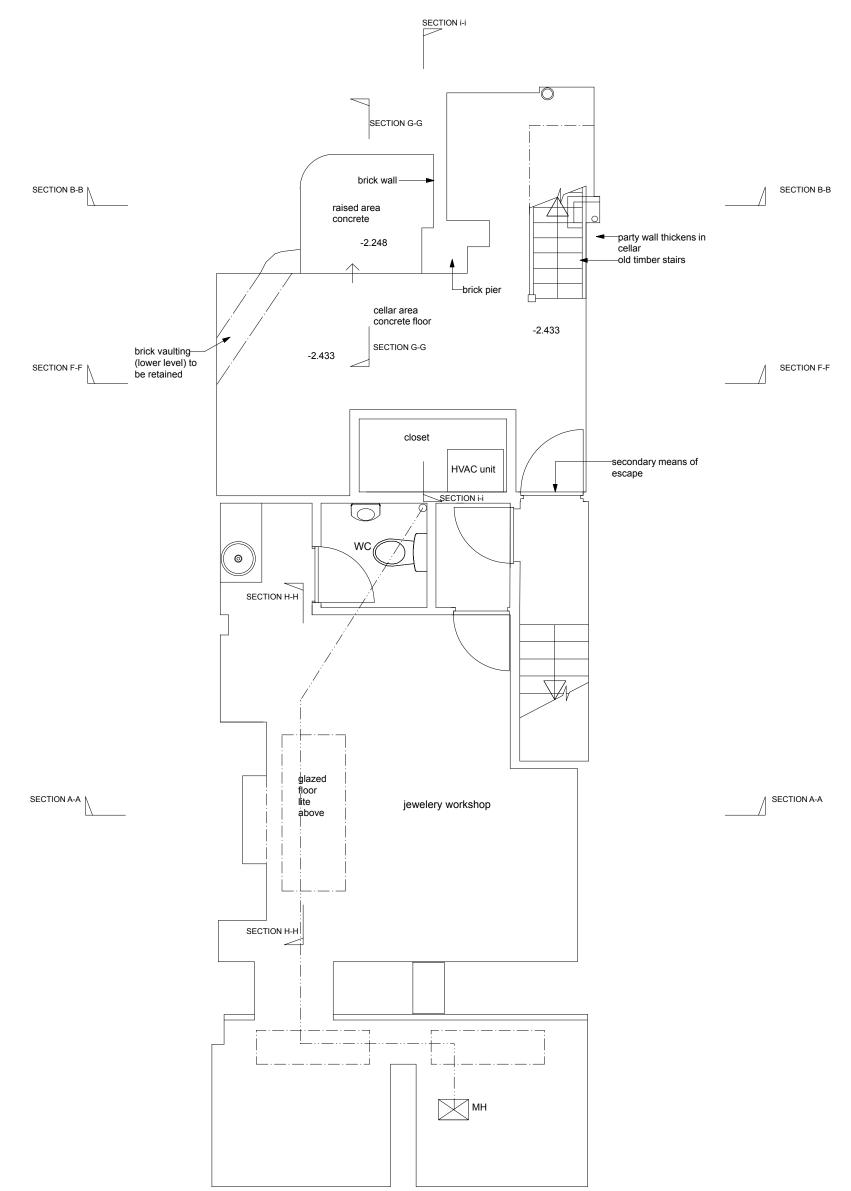


existing basement floor plan 1:50

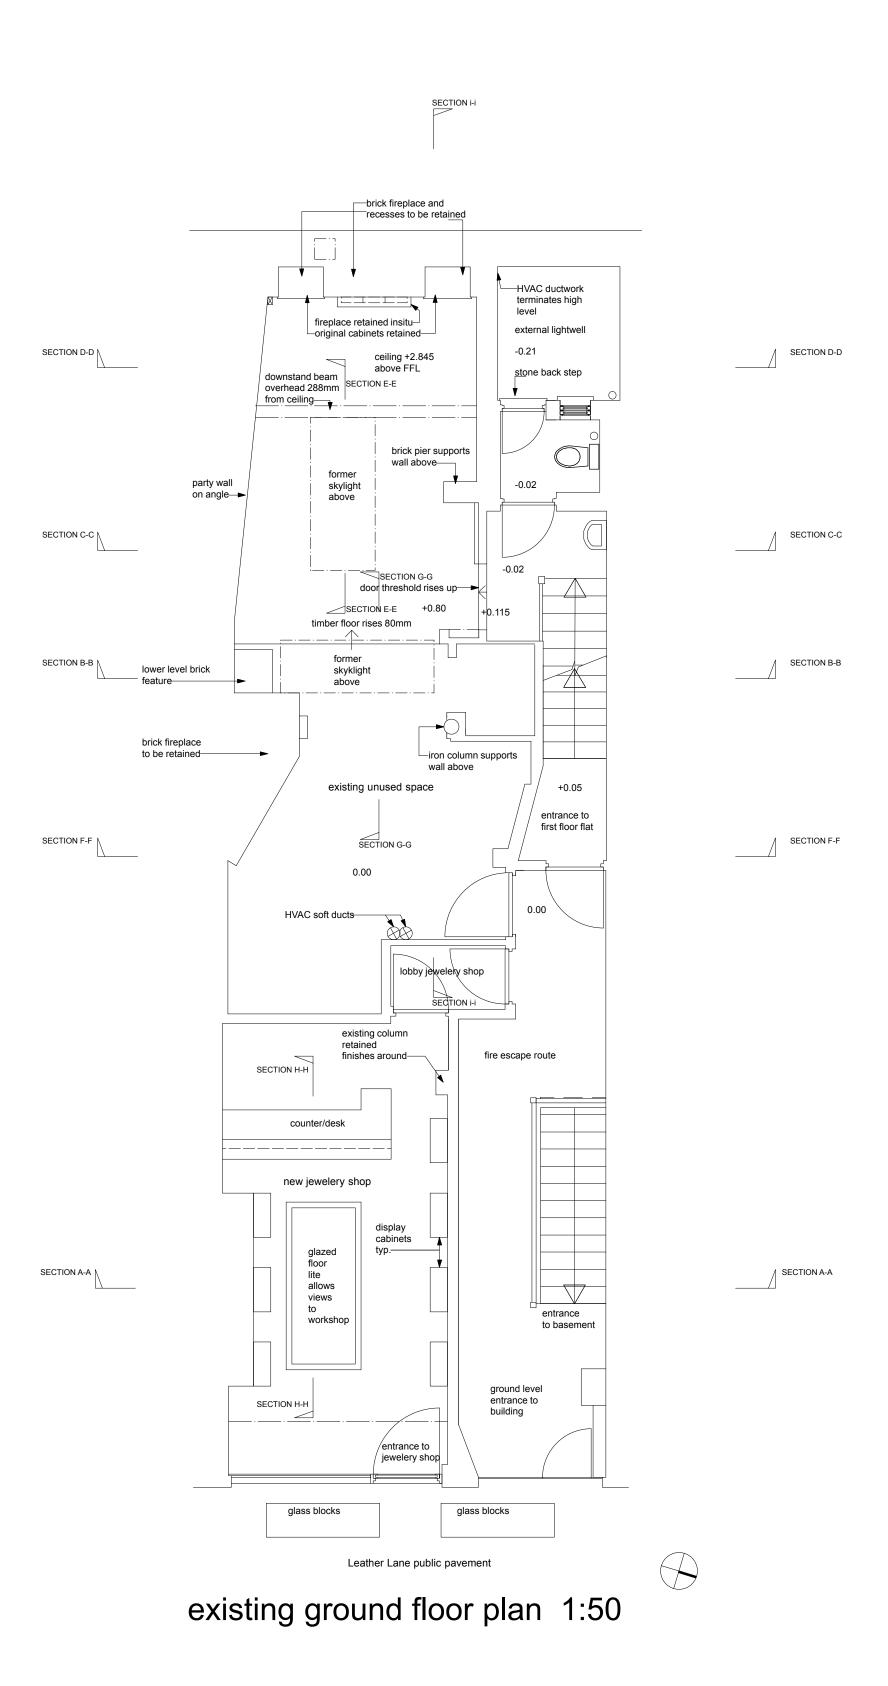

chimney
rear wall with coping—
fencing above timber shelving supports fence to 85 Leather lane SECTION D-D \ SECTION E-E party parapet wall with timber fence wooden decking higher former skylight opening below wall moves out to allow passage around stairs SECTION C-C SECTION C-C intermediate landing SECTION E-E former skylight +2.32 SECTION B-B original timber SECTION F-F SECTION F-F SECTION G-G first floor landing SECTION H-H Living Room SECTION A-A SECTION H-H

existing first floor plan 1:50

 

Elden Croy Architect 28 Wilmington Square, London WC1X OEG
job no. : 134 dwg. no. : 01/50/134B04.10.17
job name : 87 Leather Lane dwg. name :existing plans
date : 09.03.17 scale : 1:50 @ A1