


existing rear elevation 87 Leather Lane from the Bourne Estate 1:25



proposed rear elevation 87 Leather Lane from the Bourne Estate 1:25

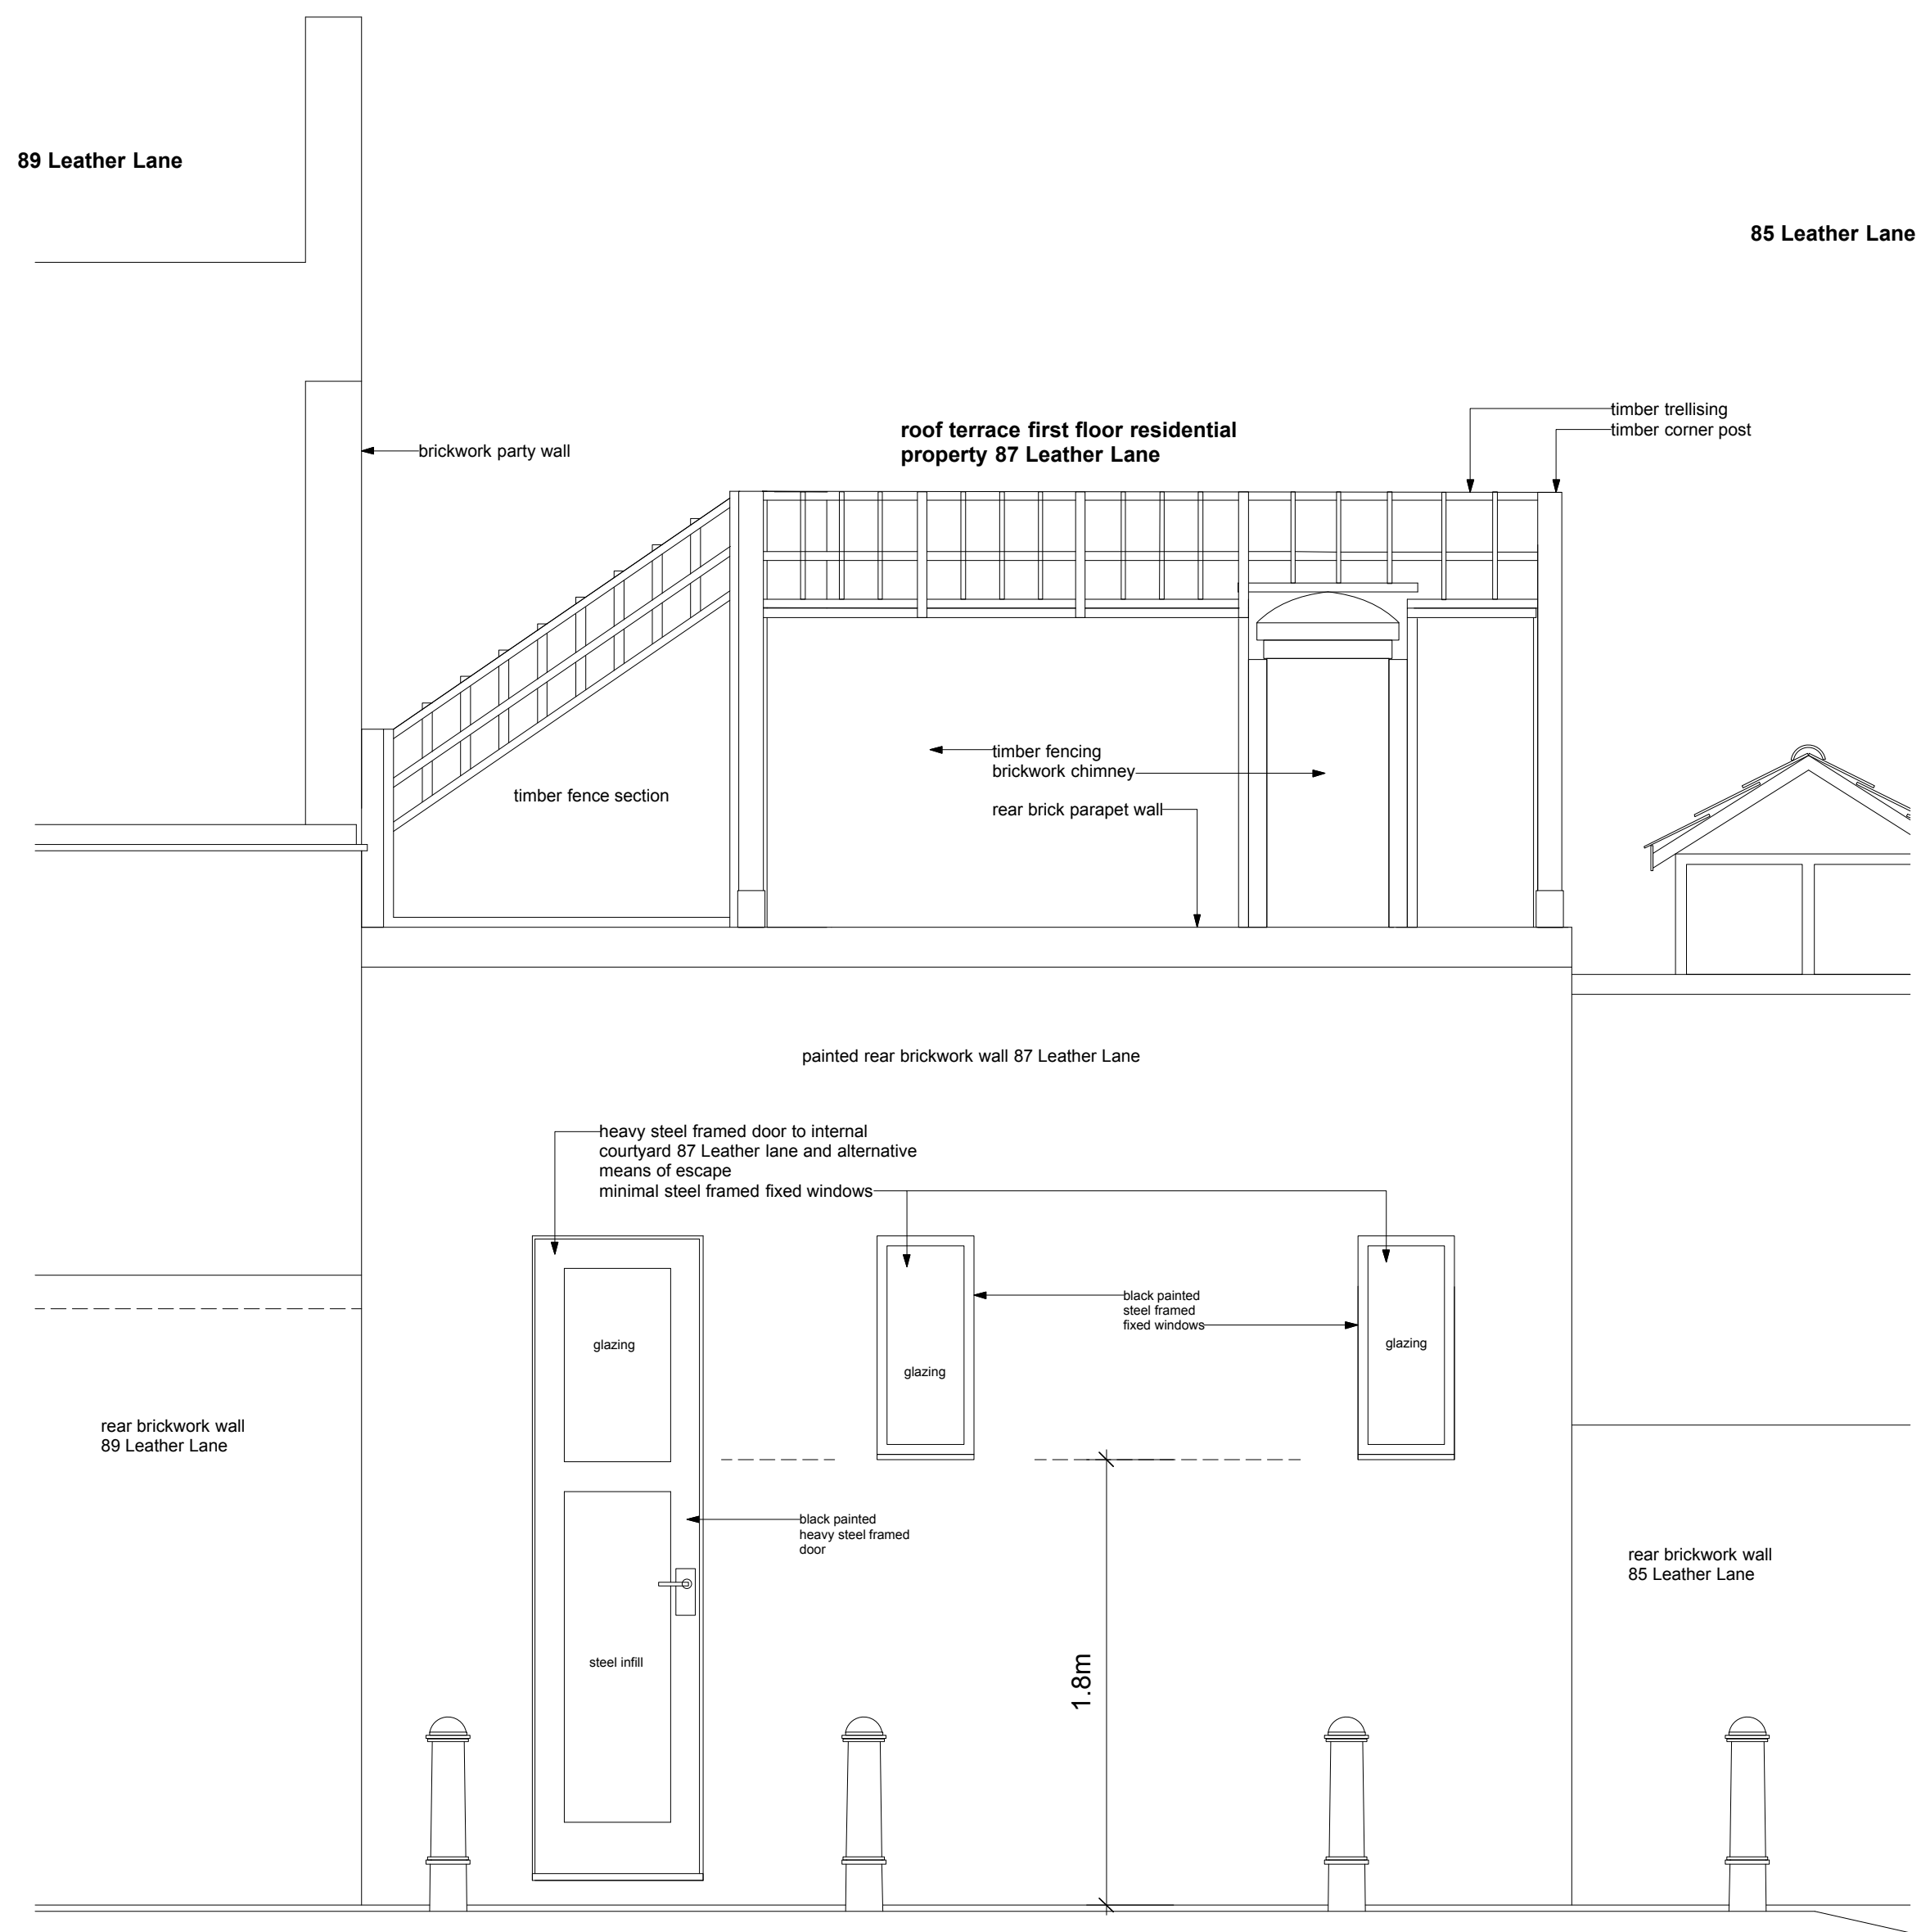

scaled to measure when printed at 1:25

Elden Croy Architect 28 Wilmington Square, London WC1X OEG  
 job no. : 134  
 job name : 87 Leather Lane  
 date : 06.02.18  
 dwg. no. : 11/25/134A27.02.18  
 dwg. name : existing and proposed elevations rear  
 scale : 1:25 @ A1