


NOTES:

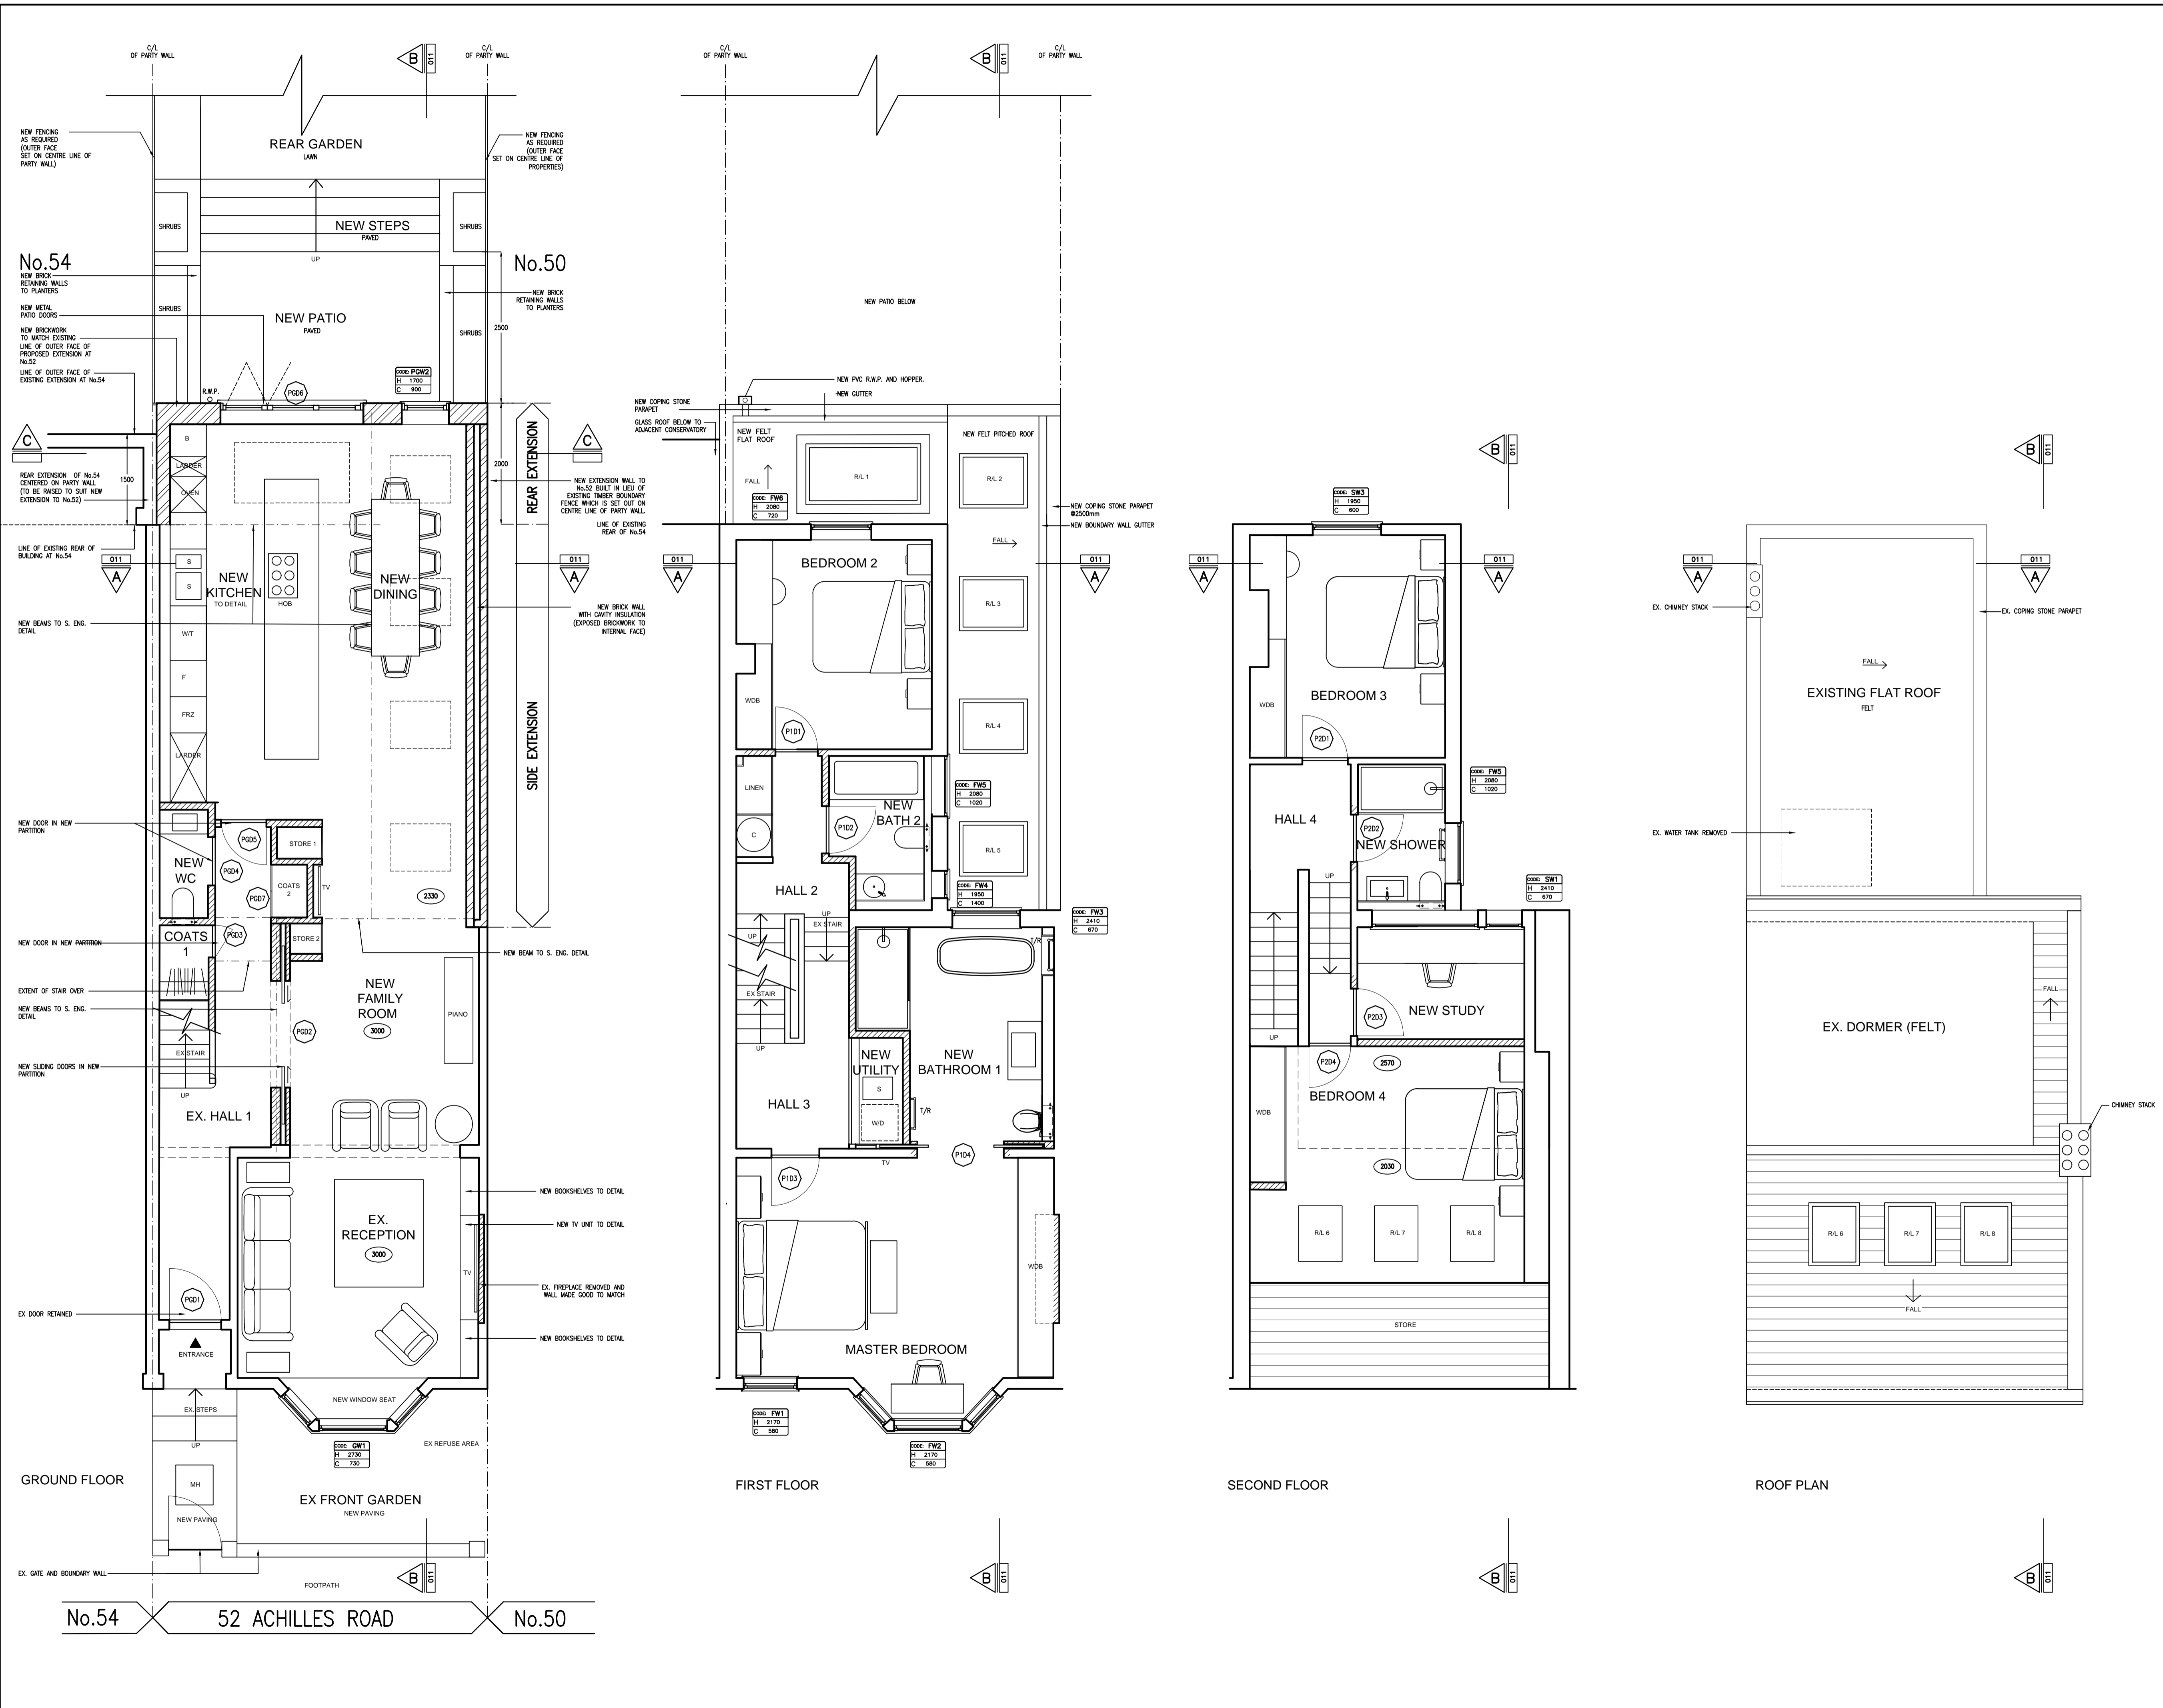

27/02/18	AMENDED TO SUIT PLANNERS RECOMMENDATIONS	A
DATE	REVISIONS	REV

THIS DRAWING IS THE COPYRIGHT OF THE ARCHITECT AND SHOULD NOT BE REPRODUCED WITHOUT WRITTEN CONSENT.

PROJECT
52 ACHILLES ROAD
LONDON
NW6 1EA

DRAWING
PROPOSED FLOOR PLANS

DATE	NOV'17	transformation ARCHITECTS
DELT.	EC	
COMPUTER	2030-10	45 LANCASTER GROVE LONDON NW3 4HB TEL: 020 7424 0122 e-mail: info@transformation-architects.co.uk
SCALE	1:50	DWG. No. 2030-010 REV. No. A