
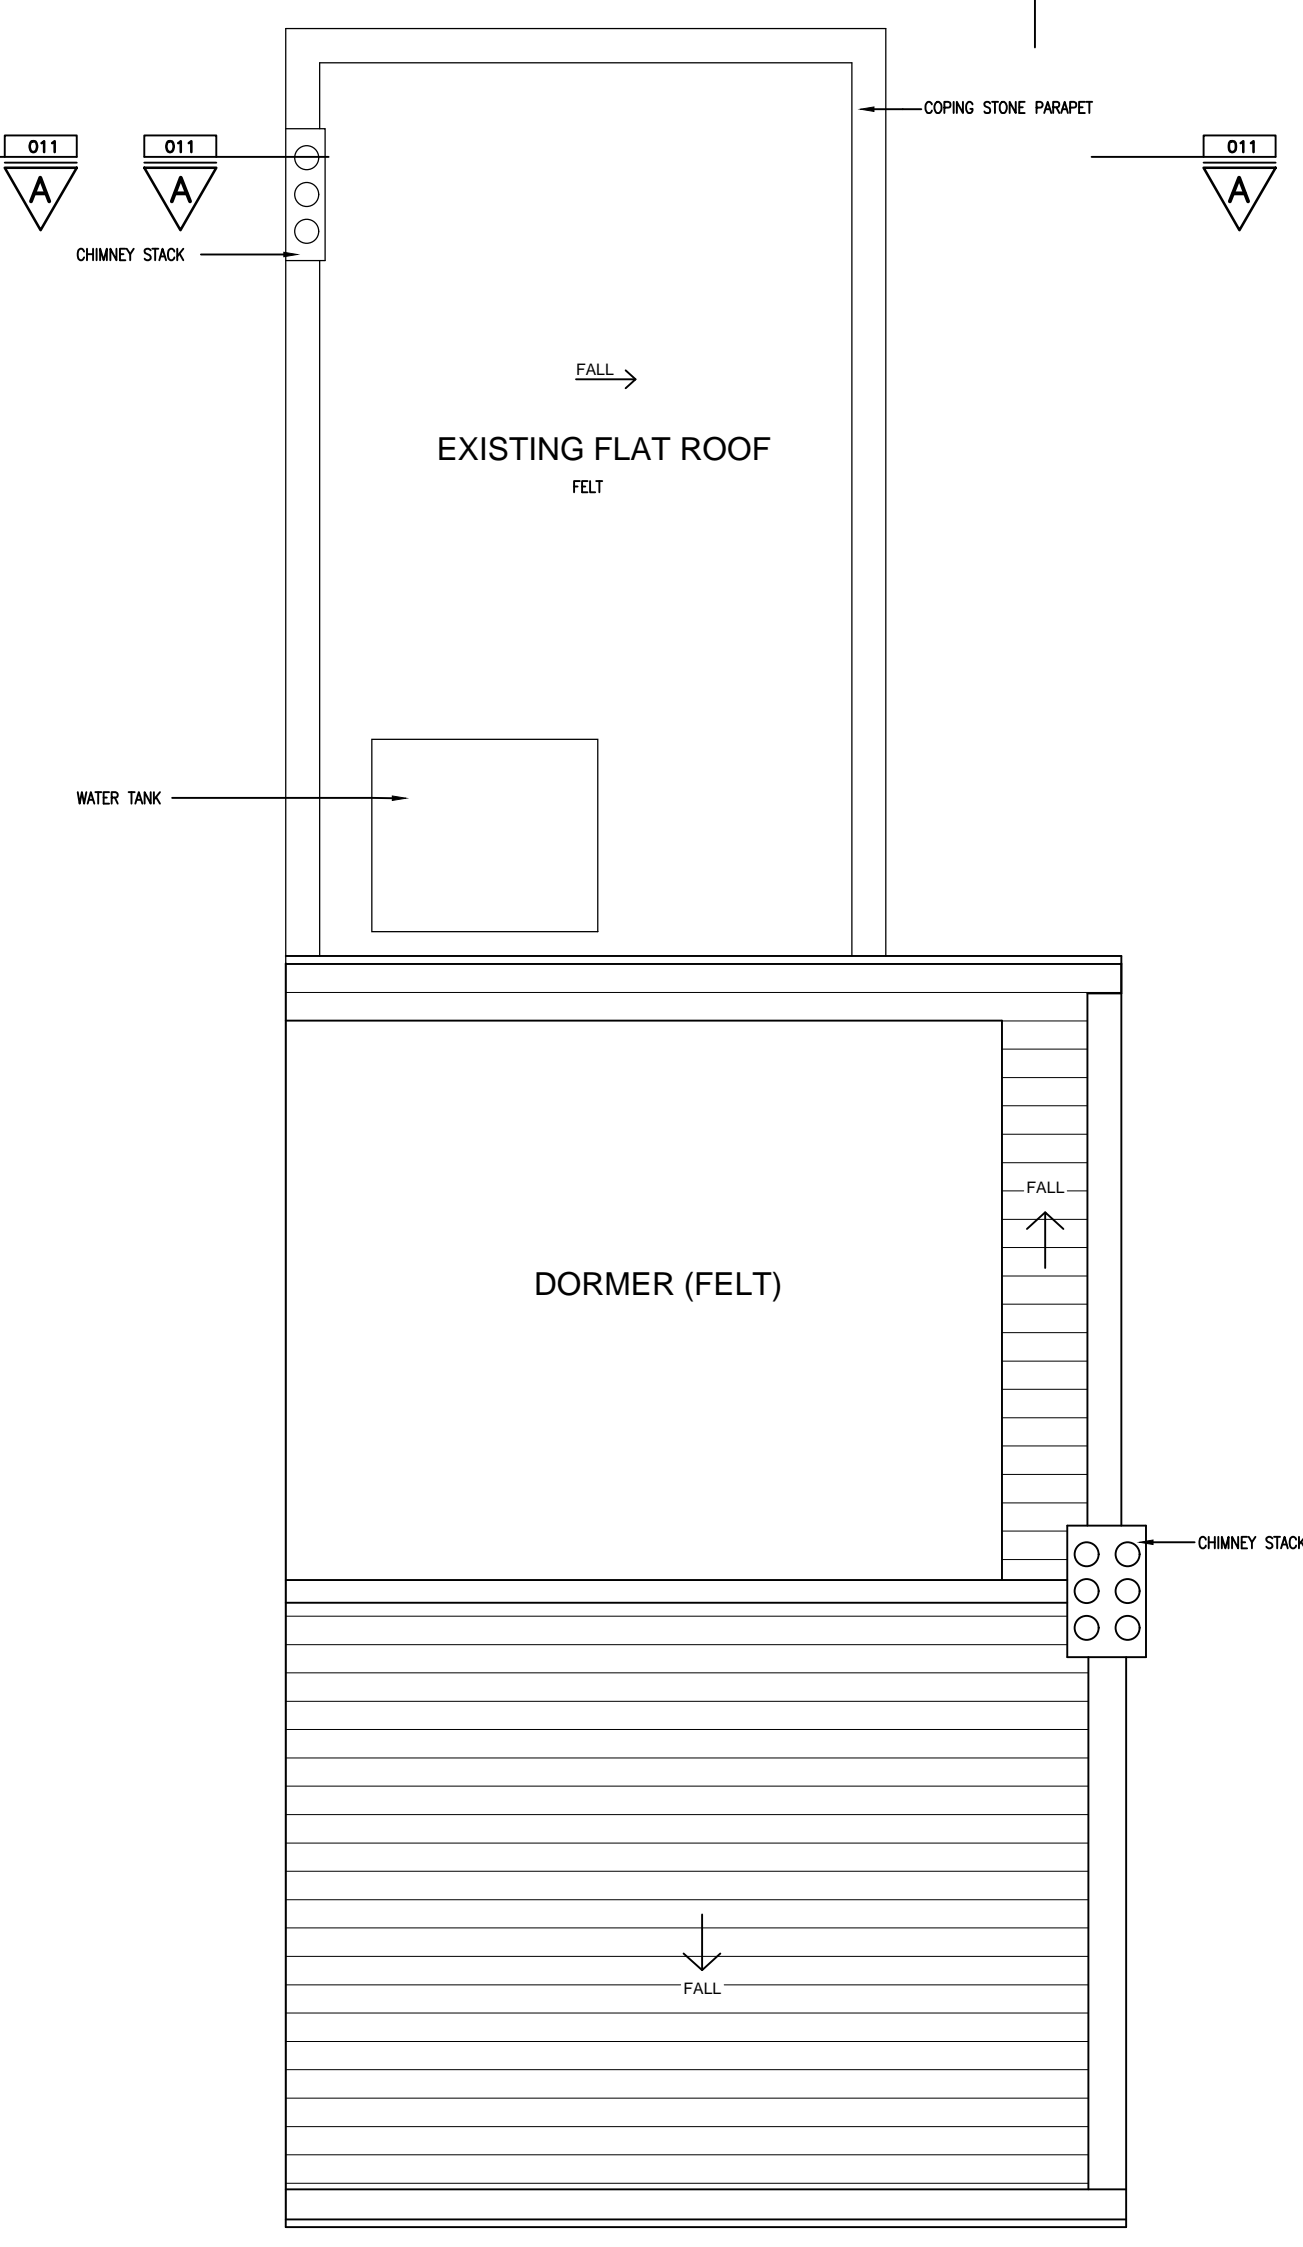
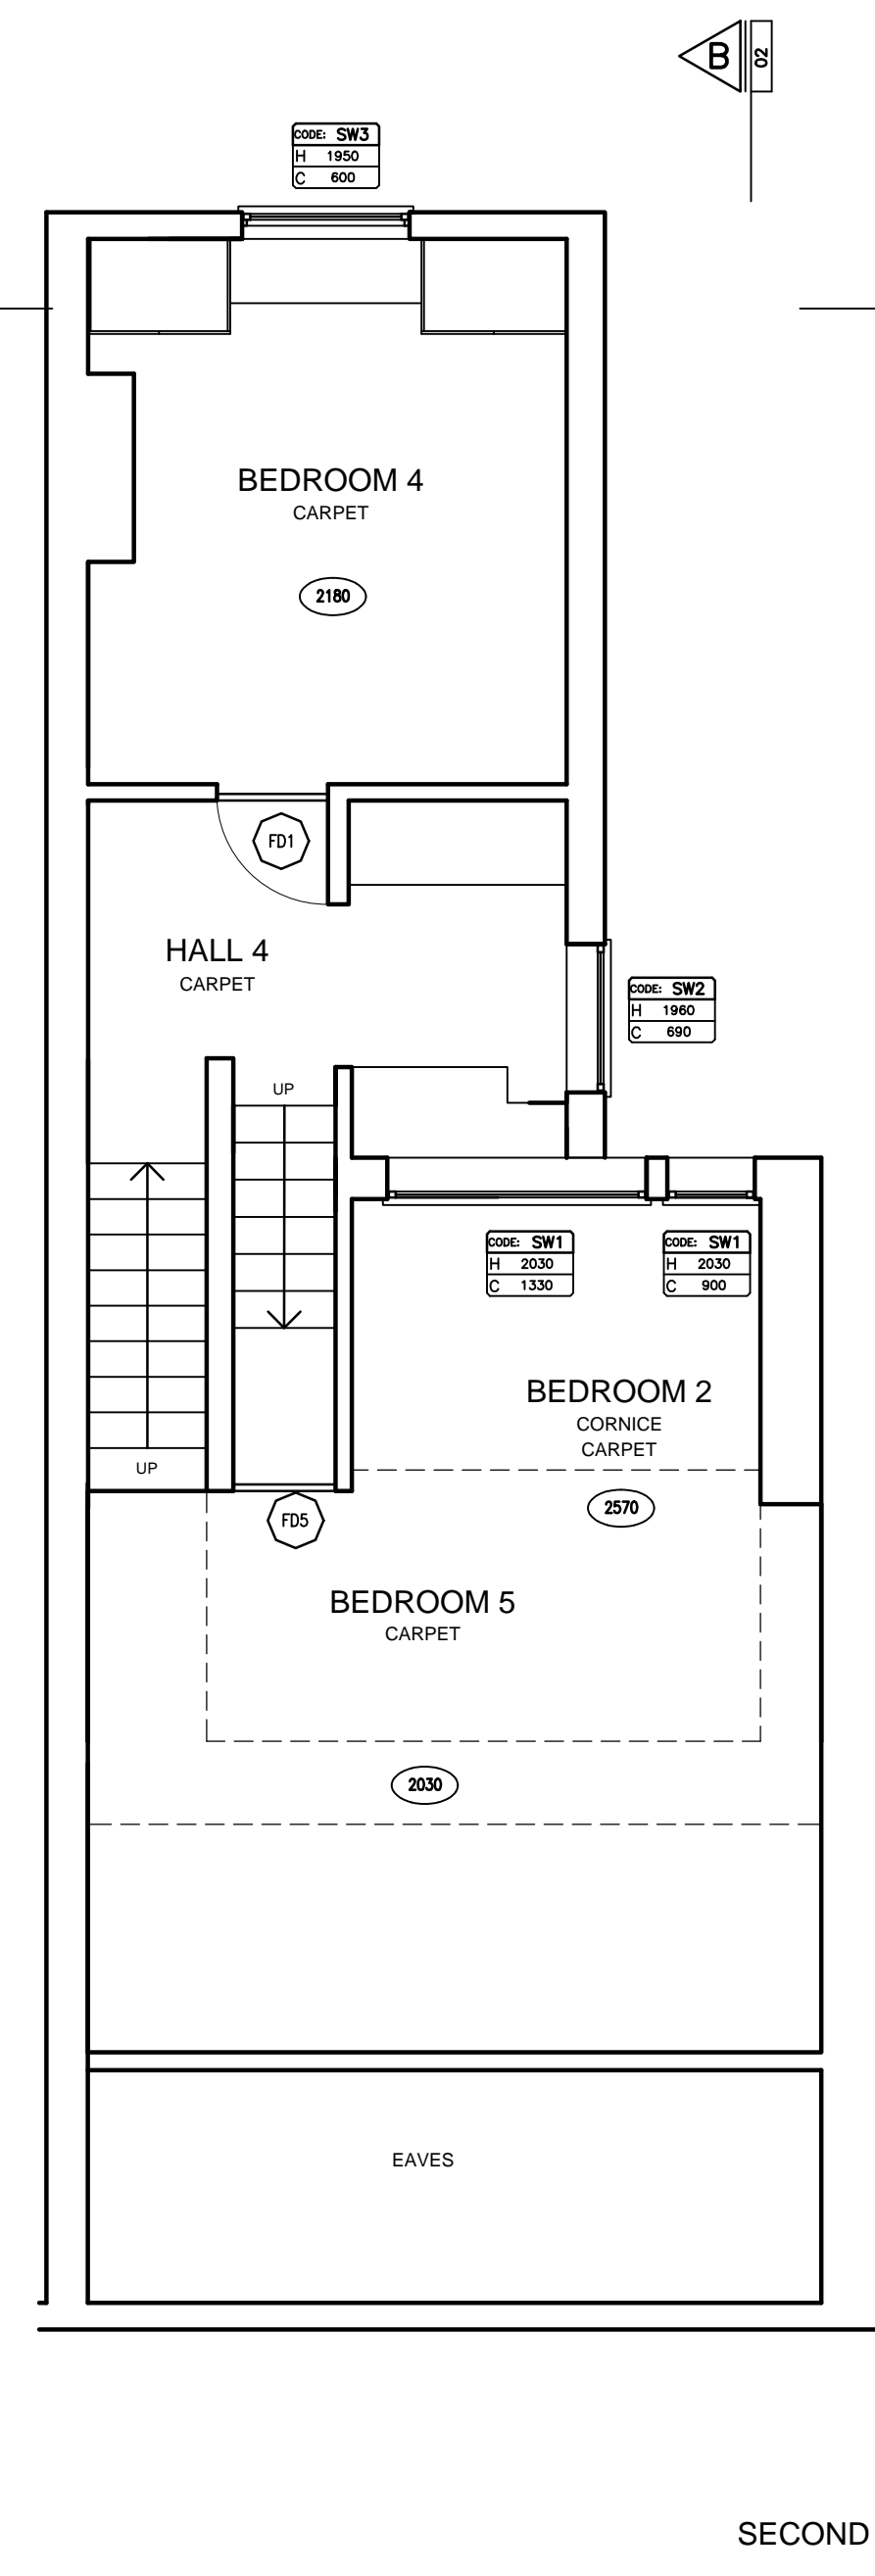
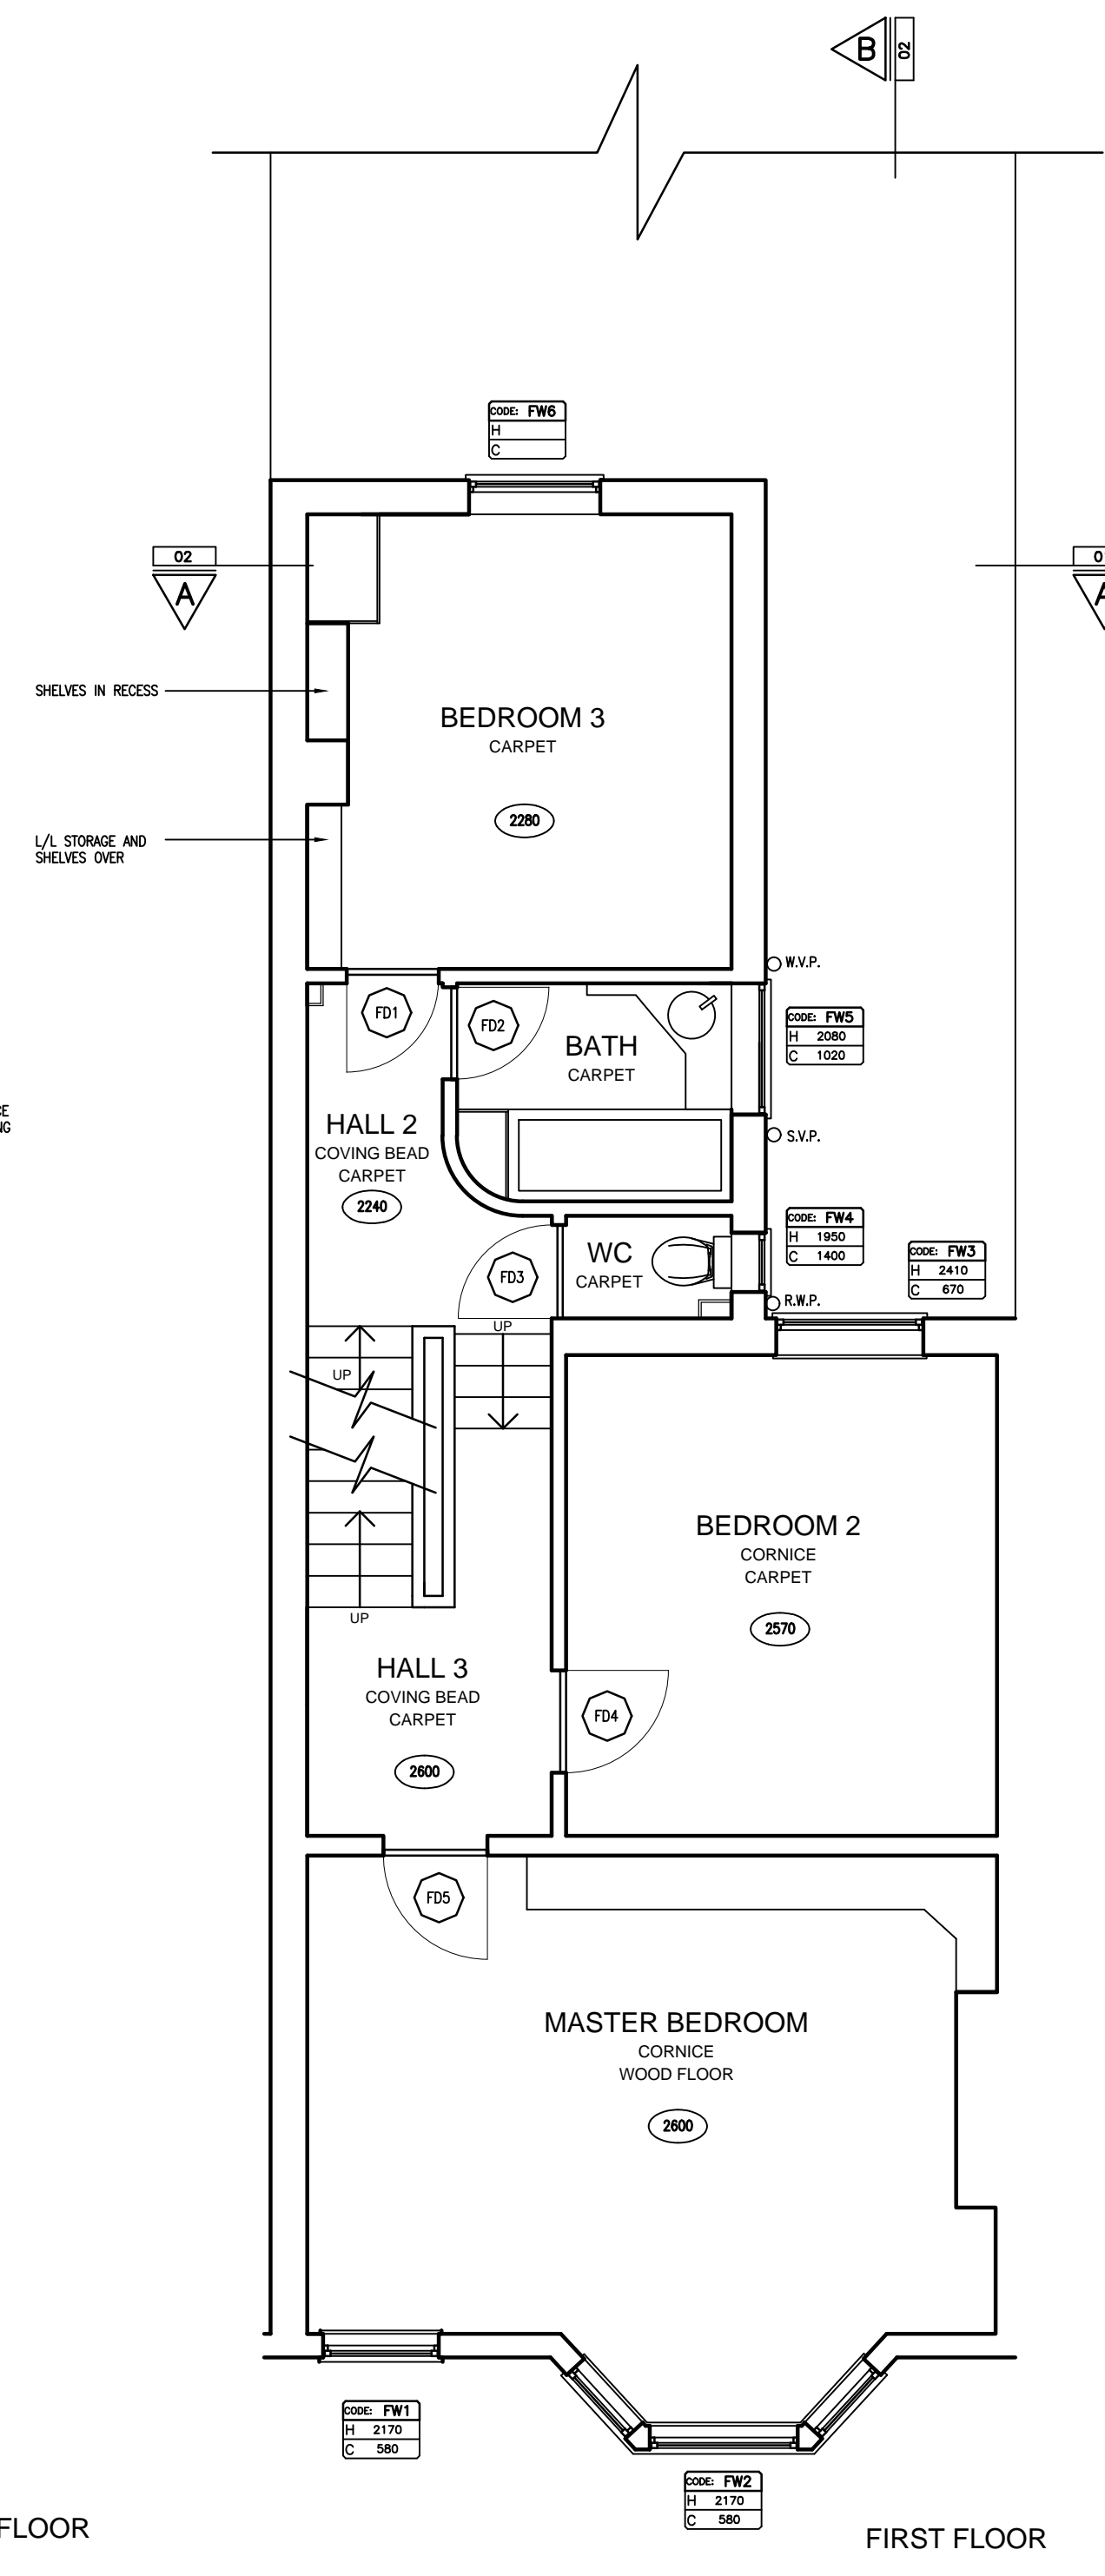


NOTES:

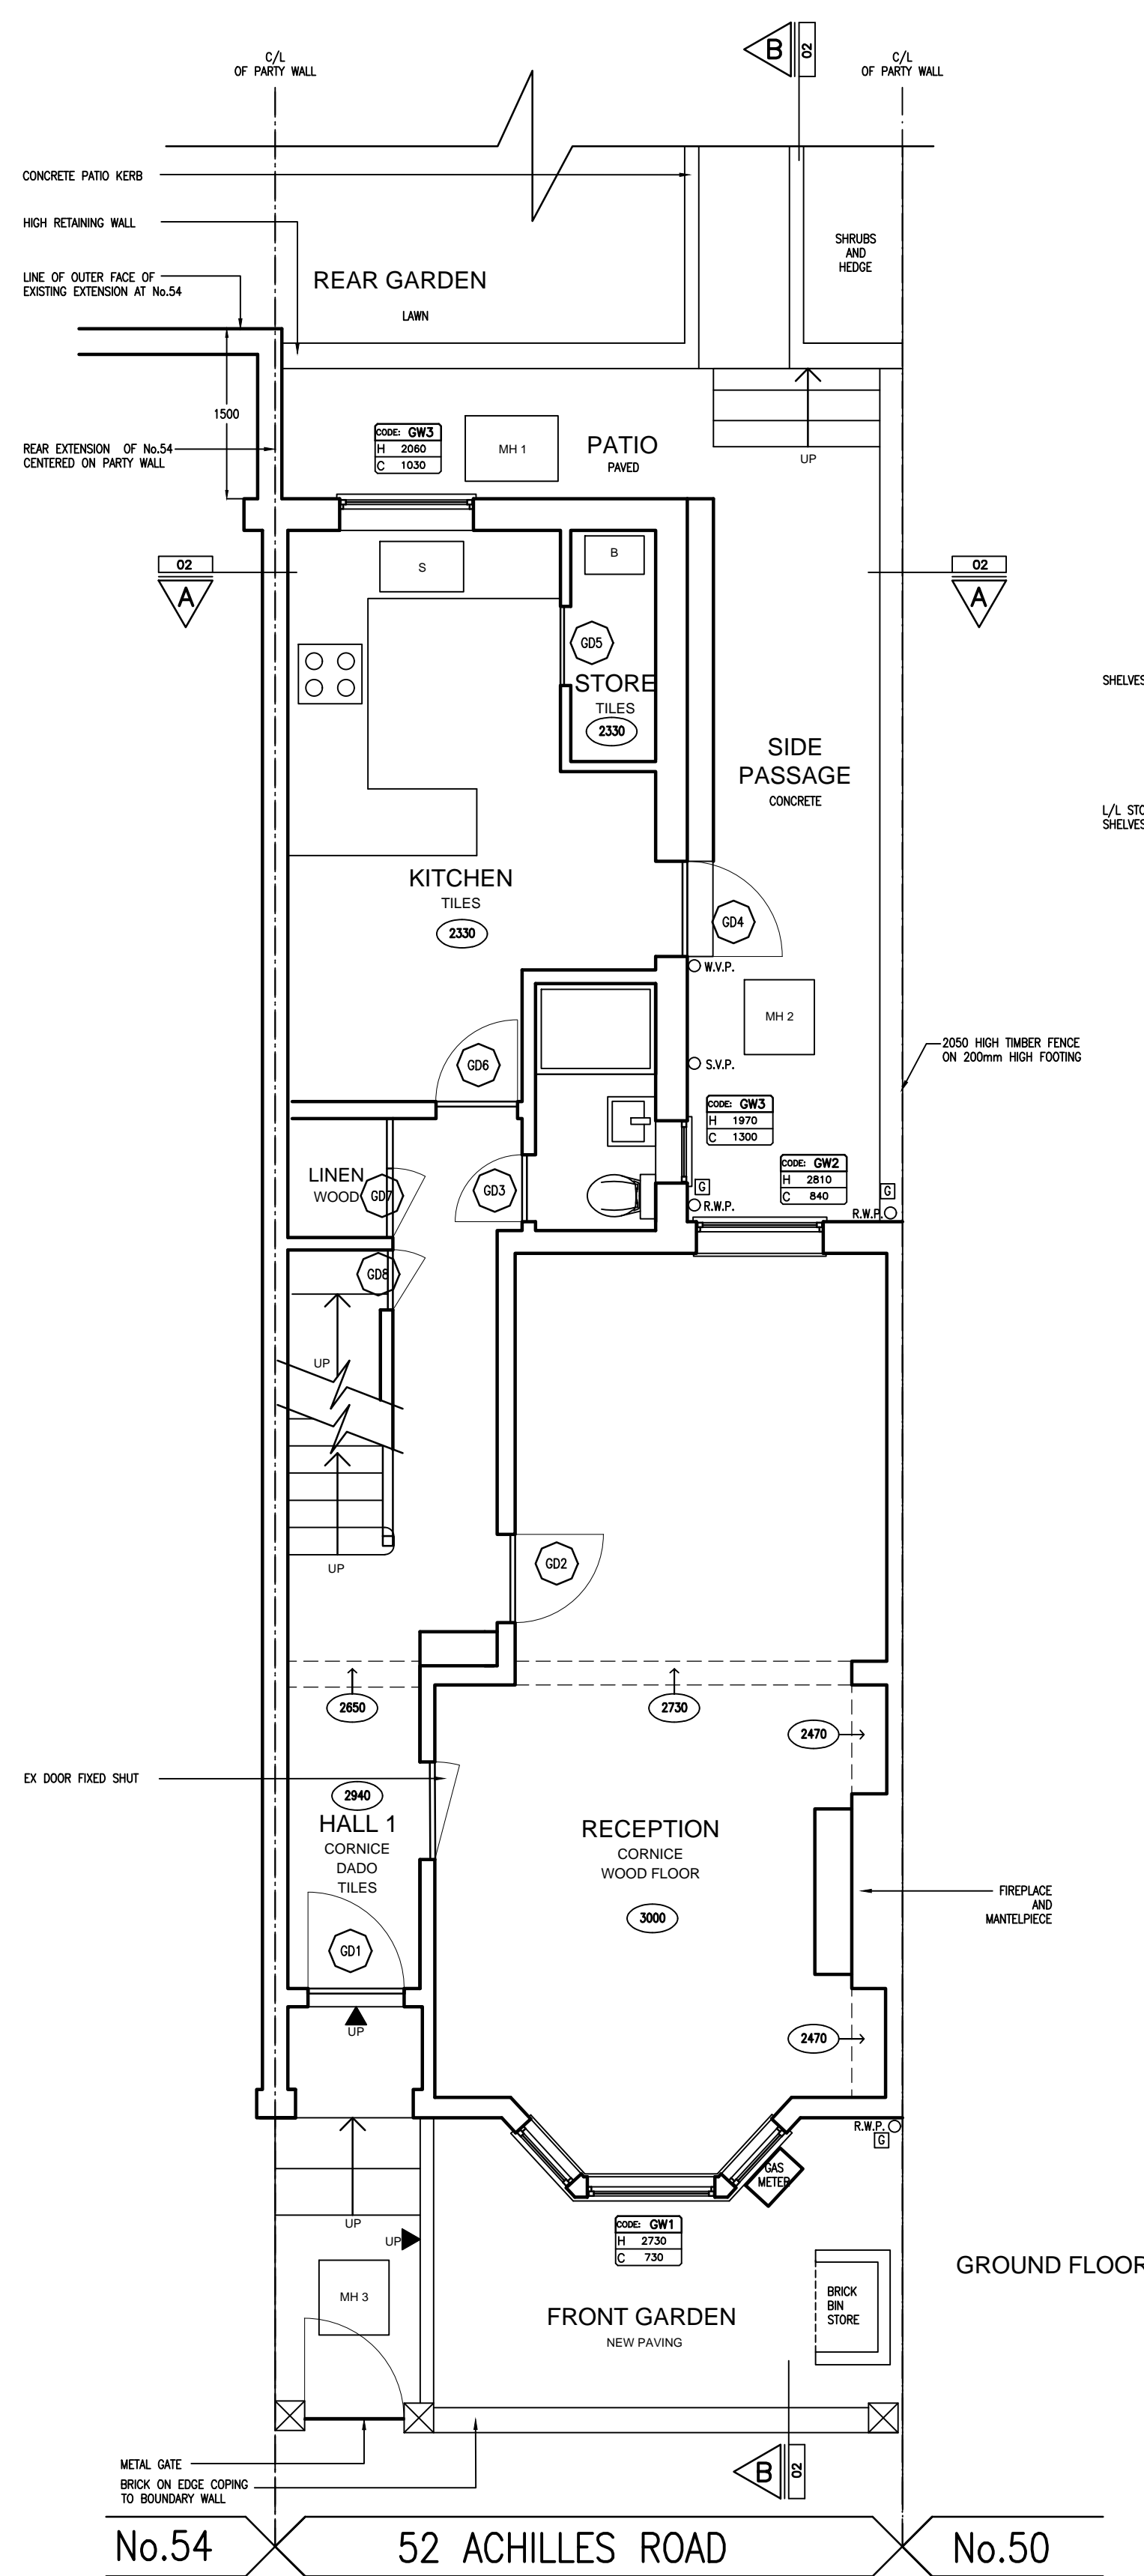

27/02/18	GENERALLY AMENDED	A
DATE	REVISIONS	REV

THIS DRAWING IS THE COPYRIGHT OF THE ARCHITECT AND SHOULD NOT BE REPRODUCED WITHOUT WRITTEN CONSENT.

PROJECT
**52 ACHILLES ROAD
LONDON
NW6 1EA**

DRAWING
**EXISTING
FLOOR PLANS**

DATE NOV'17	transformation ARCHITECTS
DELT. E.C.	
COMPUTER 2030-01	17 BONNY STREET LONDON NW1 9PE TEL: 020 7424 0122 FAX: 020 7424 0133 e-mail: info@transformation-architects.co.uk
SCALE 1:50	DWG. No. 2030-001 REV. No. A