

\* 07/03/18 Issued for planning

**FORMER STUDIO**  
E:info@formerstudio.com T:07887 502 552


Job title  
143 Fortress Road, London NW5 2HR

Drawing title  
Existing Block Plan

Scale Date  
1:500@ A3 March 2018

Drawing No. Rev. No.  
002 \*

This drawing has been prepared by Former Studio and the data contained herein may be used or reproduced only with Former Studio's approval.

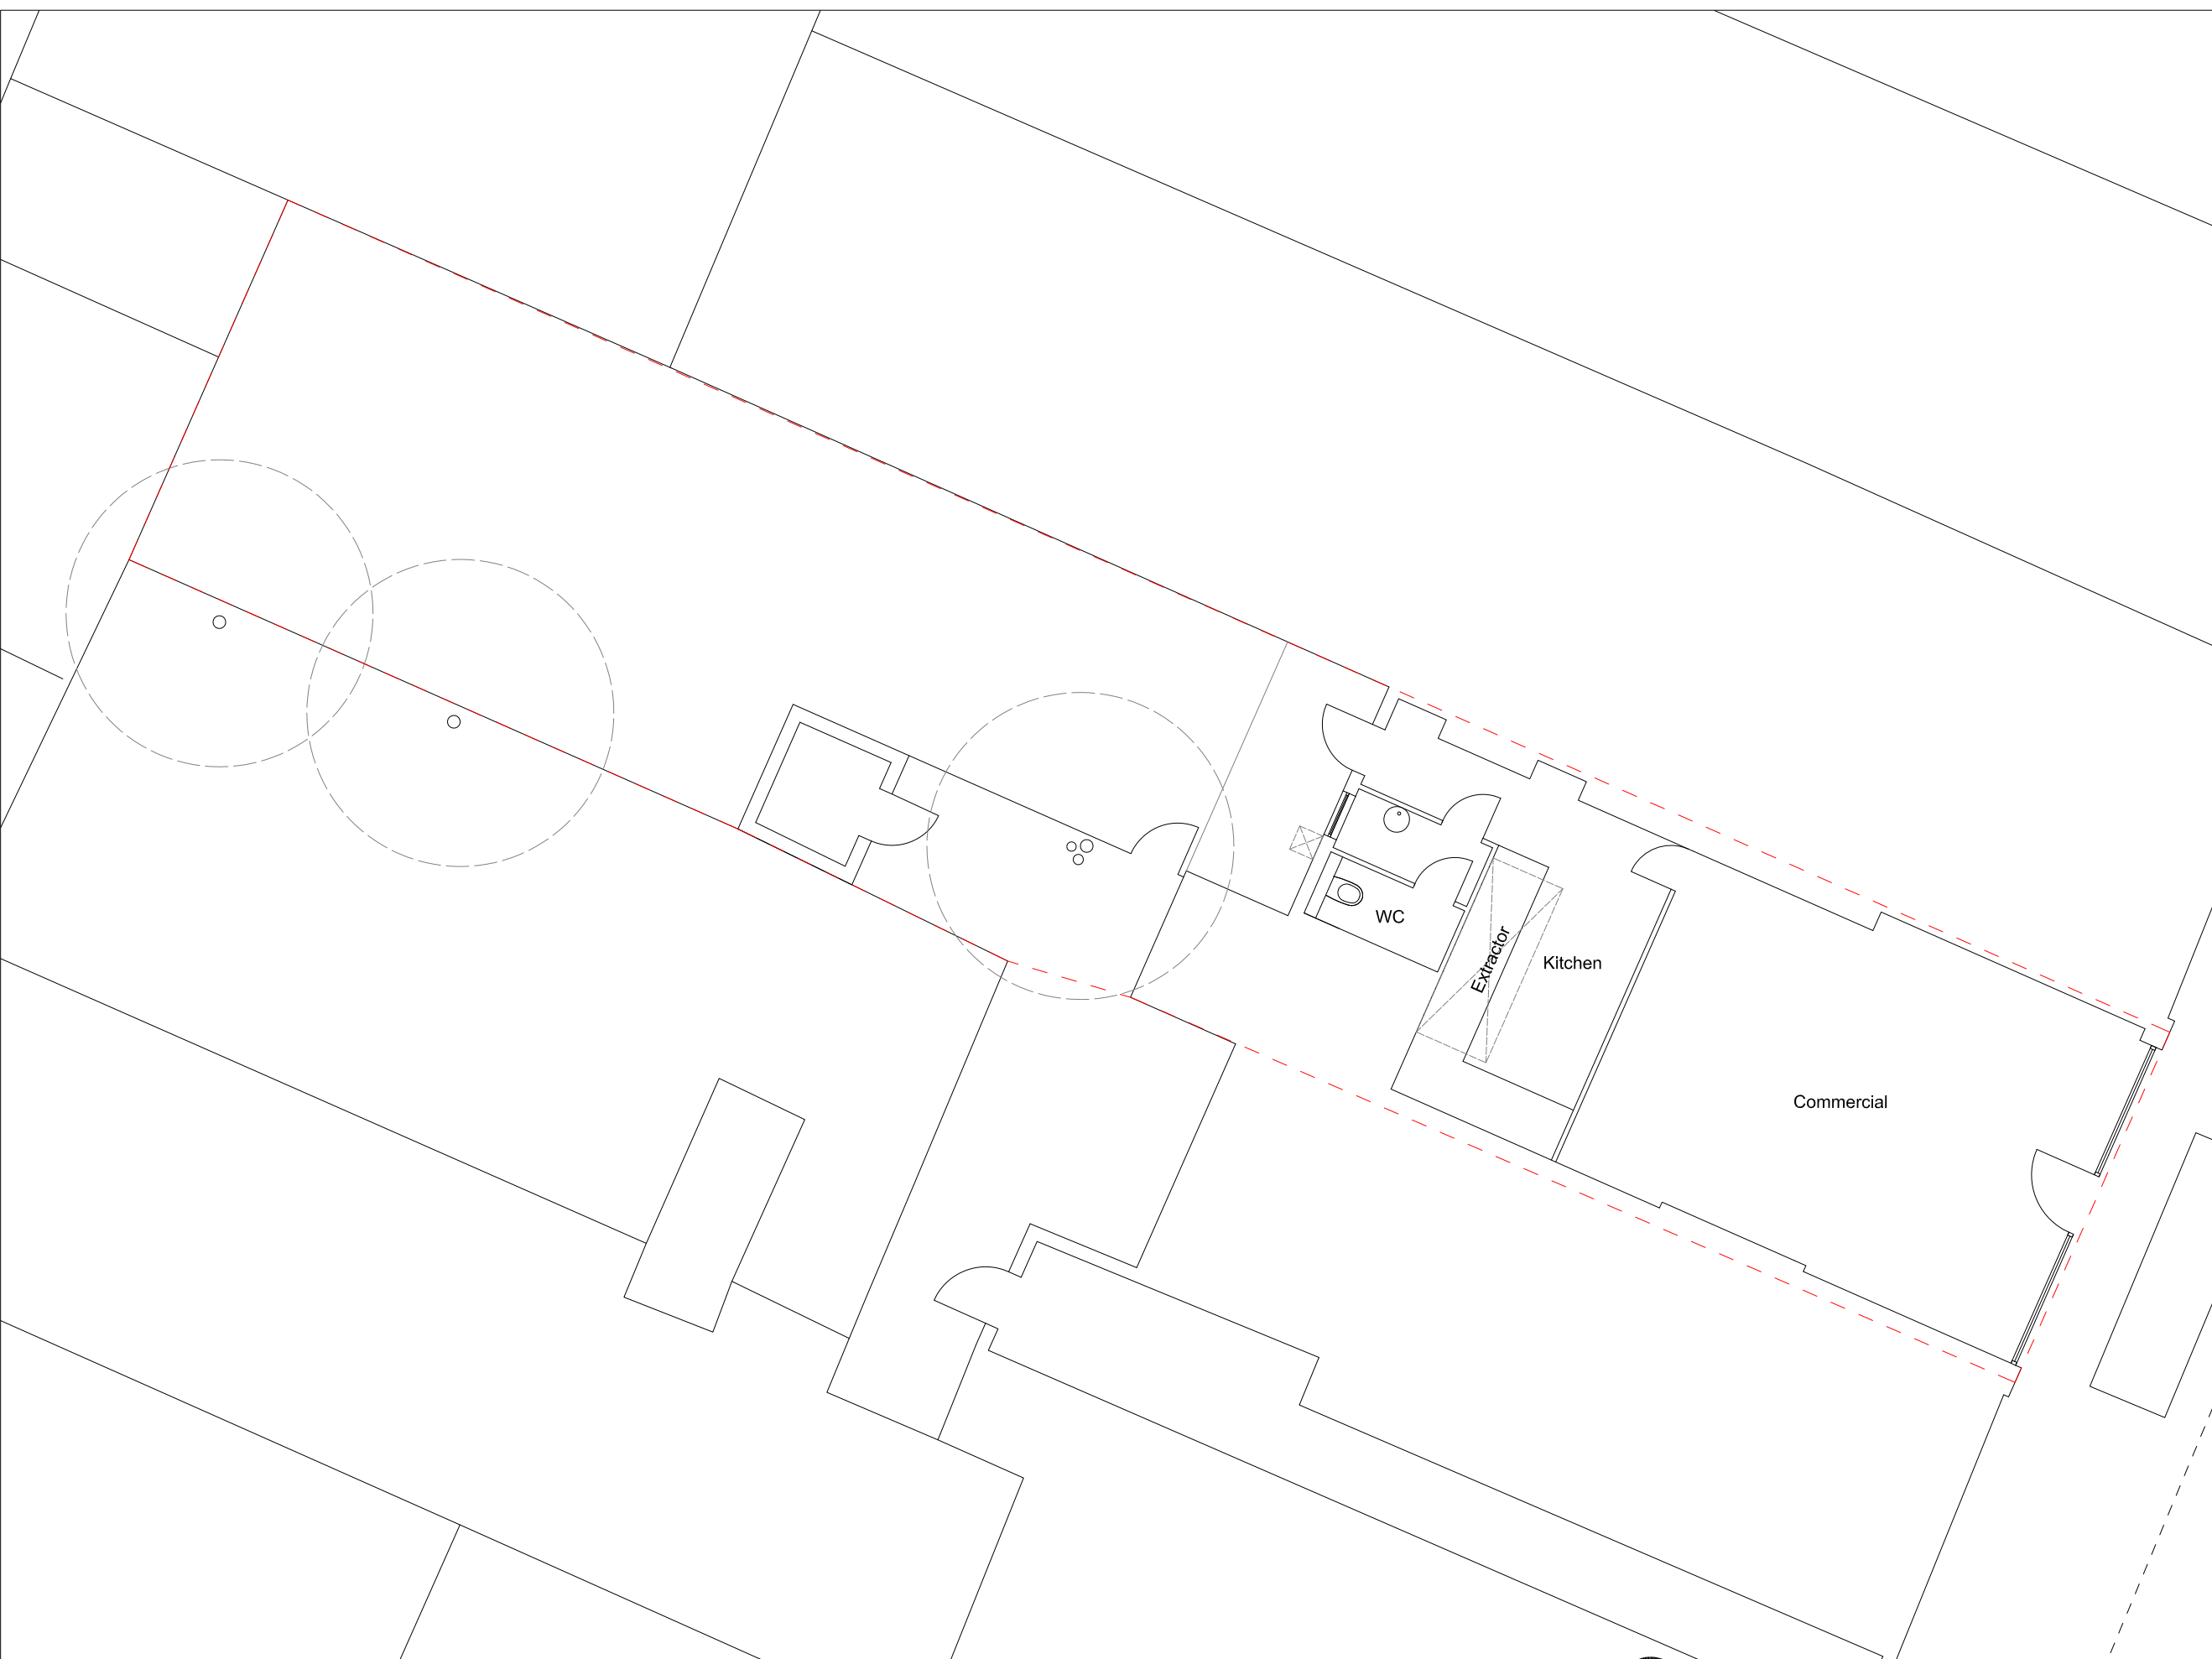

\* 07/03/18 Issued for planning

**FORMER STUDIO**  
E:info@formerstudio.com T:07887 502 552

Job title  
143 Fortress Road, London NW5 2HR


Drawing title  
Existing Ground Floor Plan

Scale  
**1:100@ A3**


Date  
**March 2018**

Drawing No.  
**003**

Rev. No.  
\*

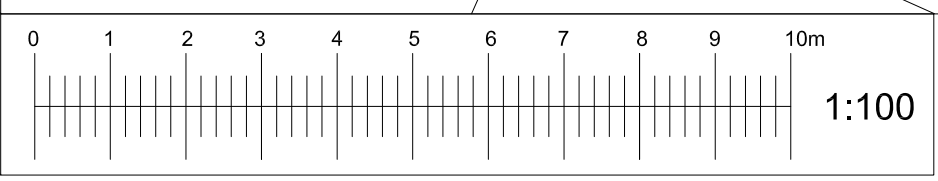

This drawing has been prepared by Former Studio and the data contained herein may be used or reproduced only with Former Studio's approval.

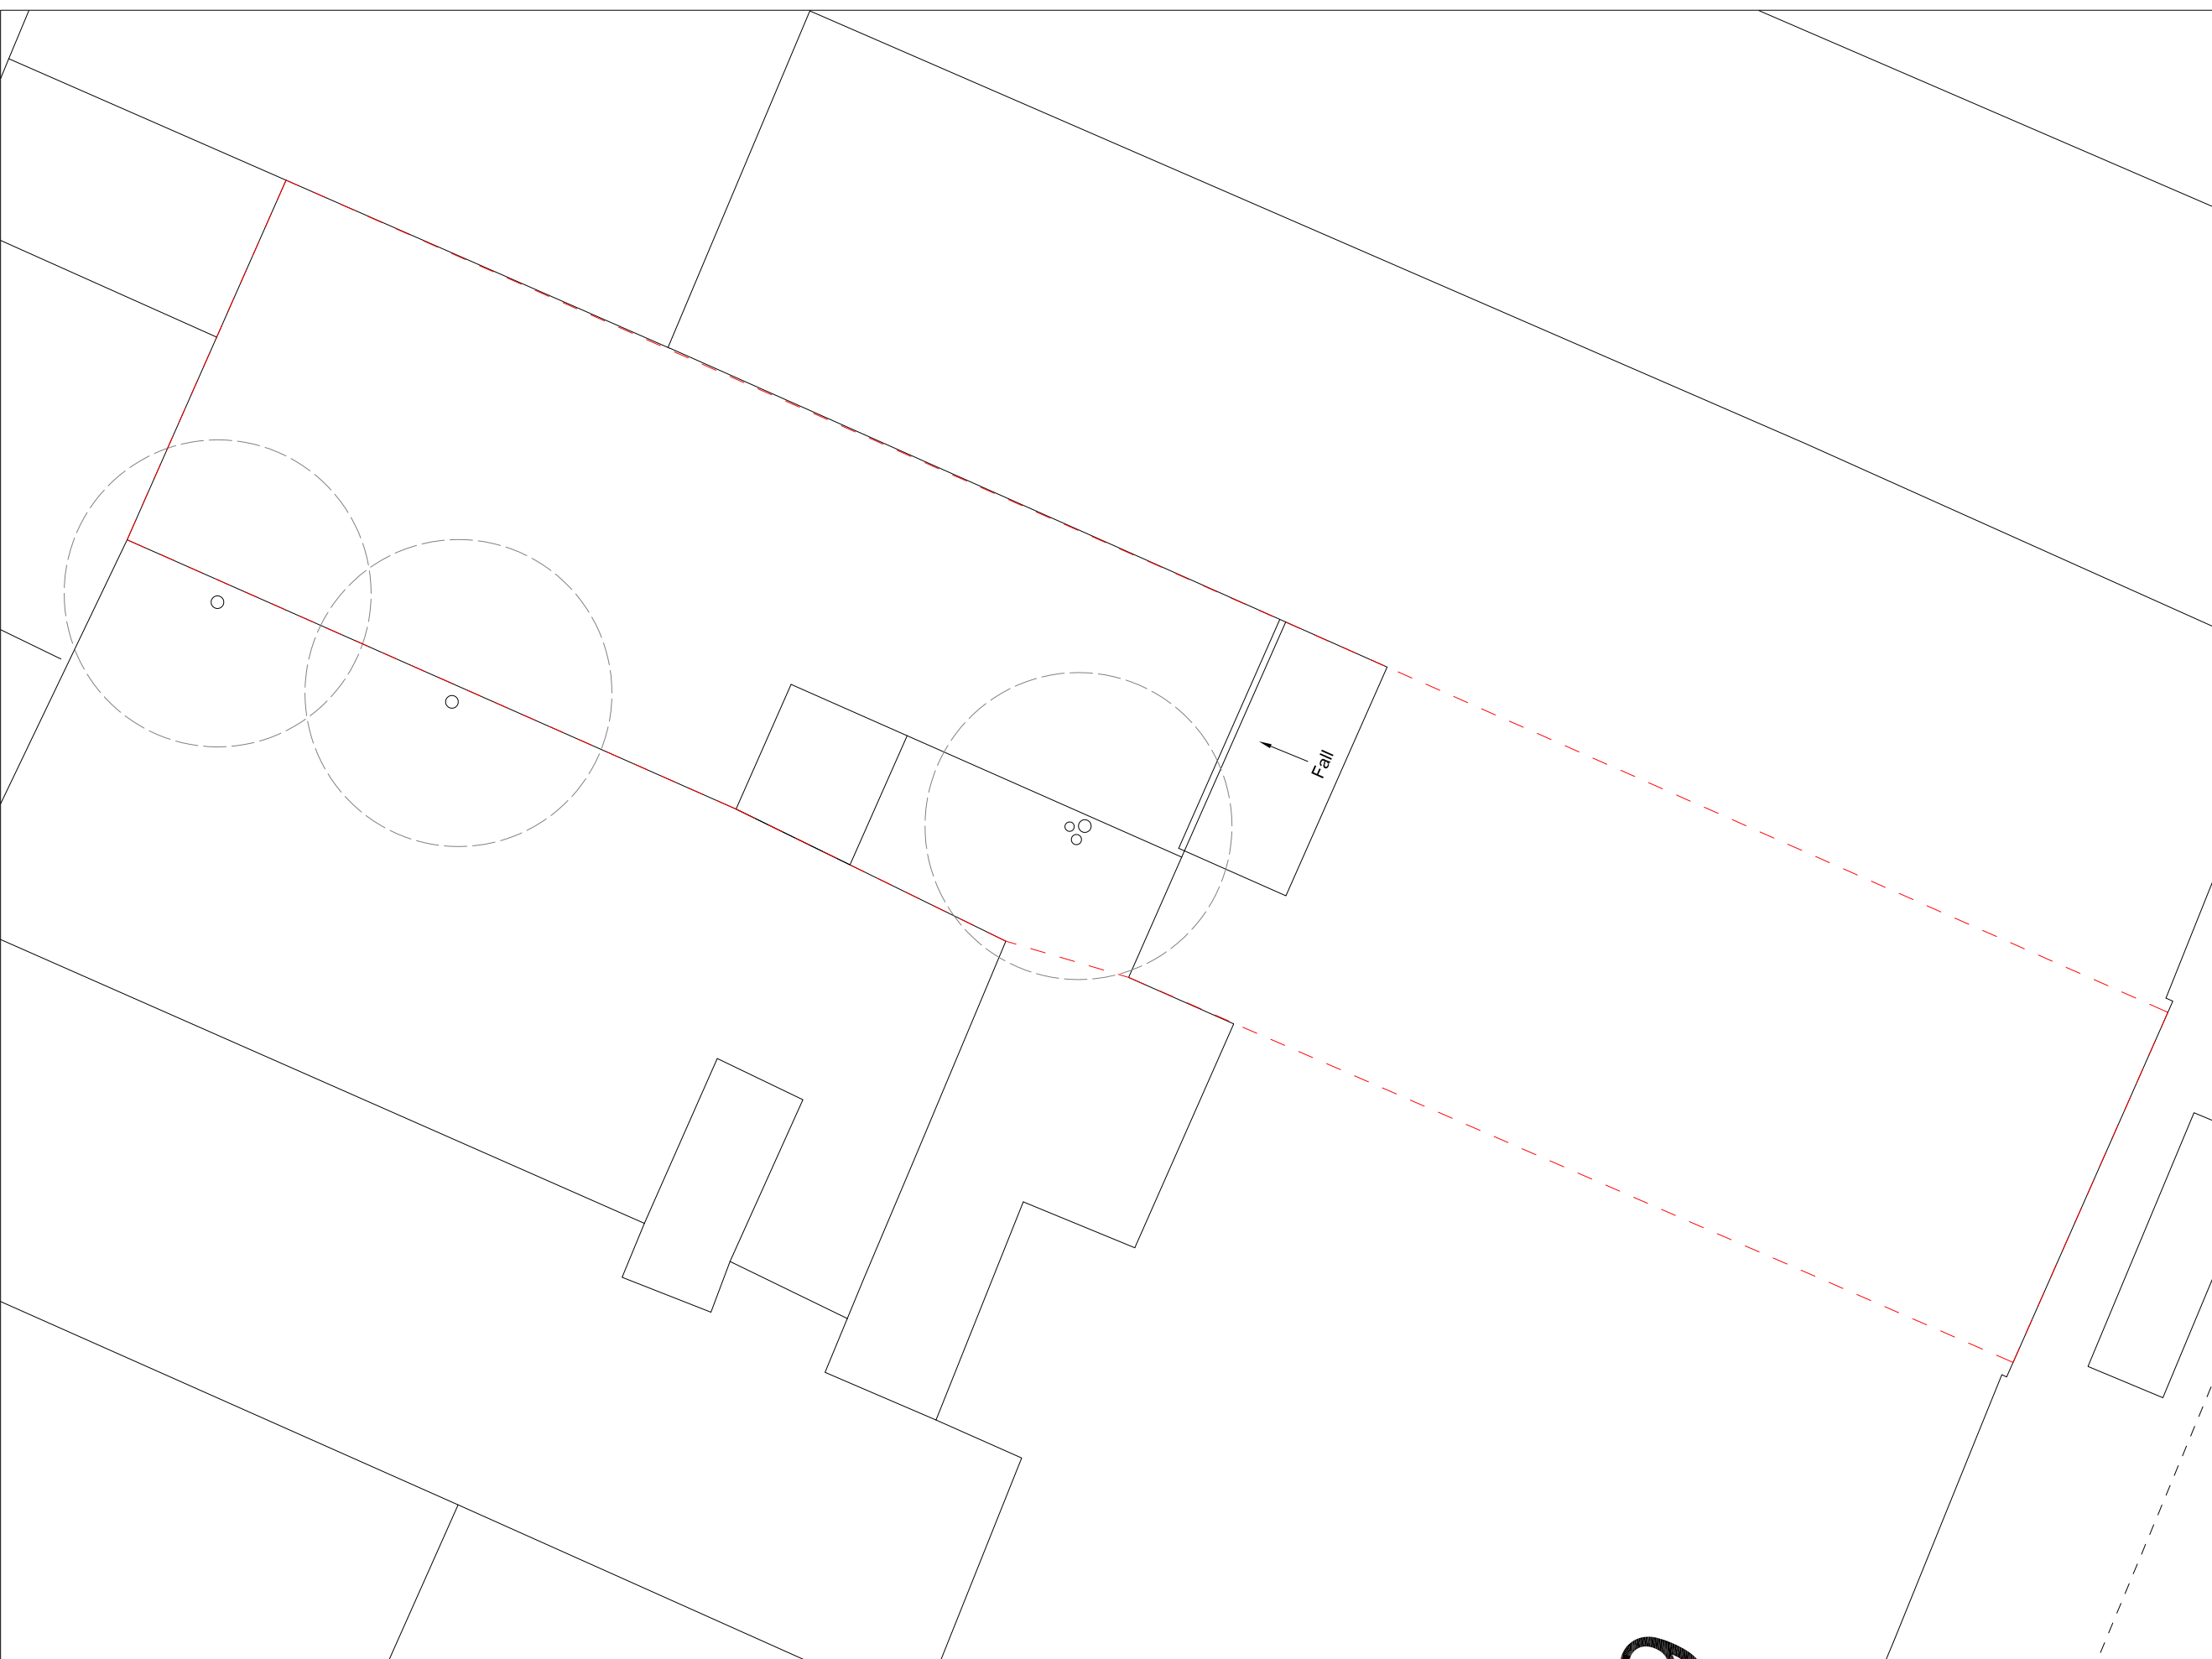

\* 07/03/18 Issued for planning

**FORMER STUDIO**  
E:Info@formerstudio.com T:07887 502 552

Job title  
143 Fortress Road, London NW5 2HR


Drawing title  
Existing Roof Plan

Scale  
**1:100@ A3**

Date  
**March 2018**

Drawing No.  
**004**

Rev. No.  
\*

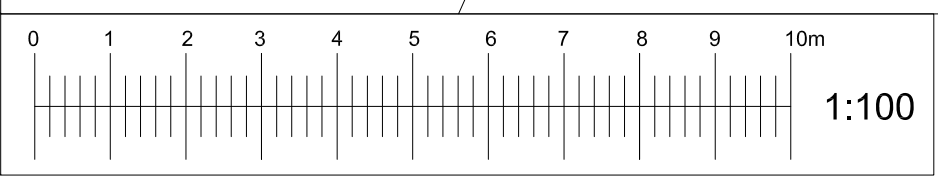

This drawing has been prepared by Former Studio and the data contained herein may be used or reproduced only with Former Studio's approval.



no.143

\* 07/03/18 Issued for planning


**FORMER STUDIO**  
E:Info@formerstudio.com T:07887 502 552

Job title  
143 Fortress Road, London NW5 2HR

Drawing title  
Existing Front (East) Elevation

Scale Date  
1:100@ A3 March 2018

Drawing No. Rev. No.  
005 \*

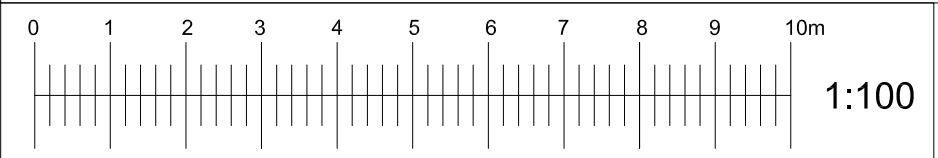

This drawing has been prepared by Former Studio and the data contained herein may be used or reproduced only with Former Studio's approval.



\* 07/03/18 Issued for planning


**FORMER STUDIO**  
E:Info@formerstudio.com T:07887 502 552

Job title  
143 Fortress Road, London NW5 2HR

Drawing title  
Existing Side (South) Elevation

Scale Date  
1:100@ A3 March 2018

Drawing No. Rev. No.  
006 \*

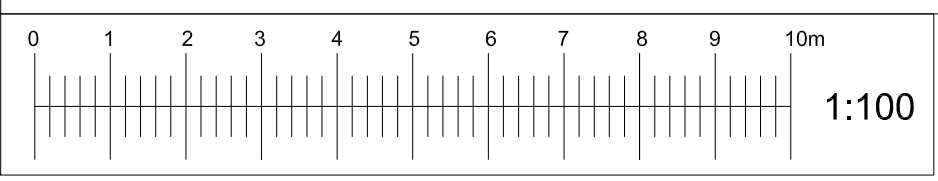

This drawing has been prepared by Former Studio and the data contained herein may be used or reproduced only with Former Studio's approval.



\* 07/03/18 Issued for planning


**FORMER STUDIO**  
E:Info@formerstudio.com T:07887 502 552

Job title  
143 Fortress Road, London NW5 2HR


Drawing title  
Existing Rear (West) Elevation

Scale Date  
1:100@ A3 March 2018

Drawing No. Rev. No.  
007 \*

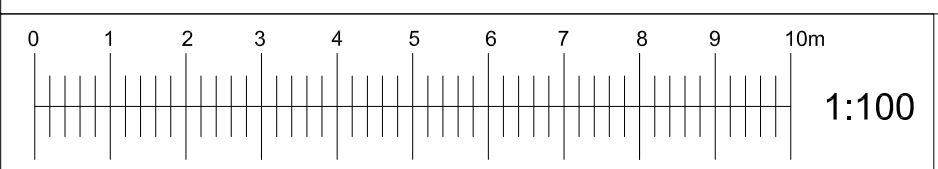

This drawing has been prepared by Former Studio and the data contained herein may be used or reproduced only with Former Studio's approval.

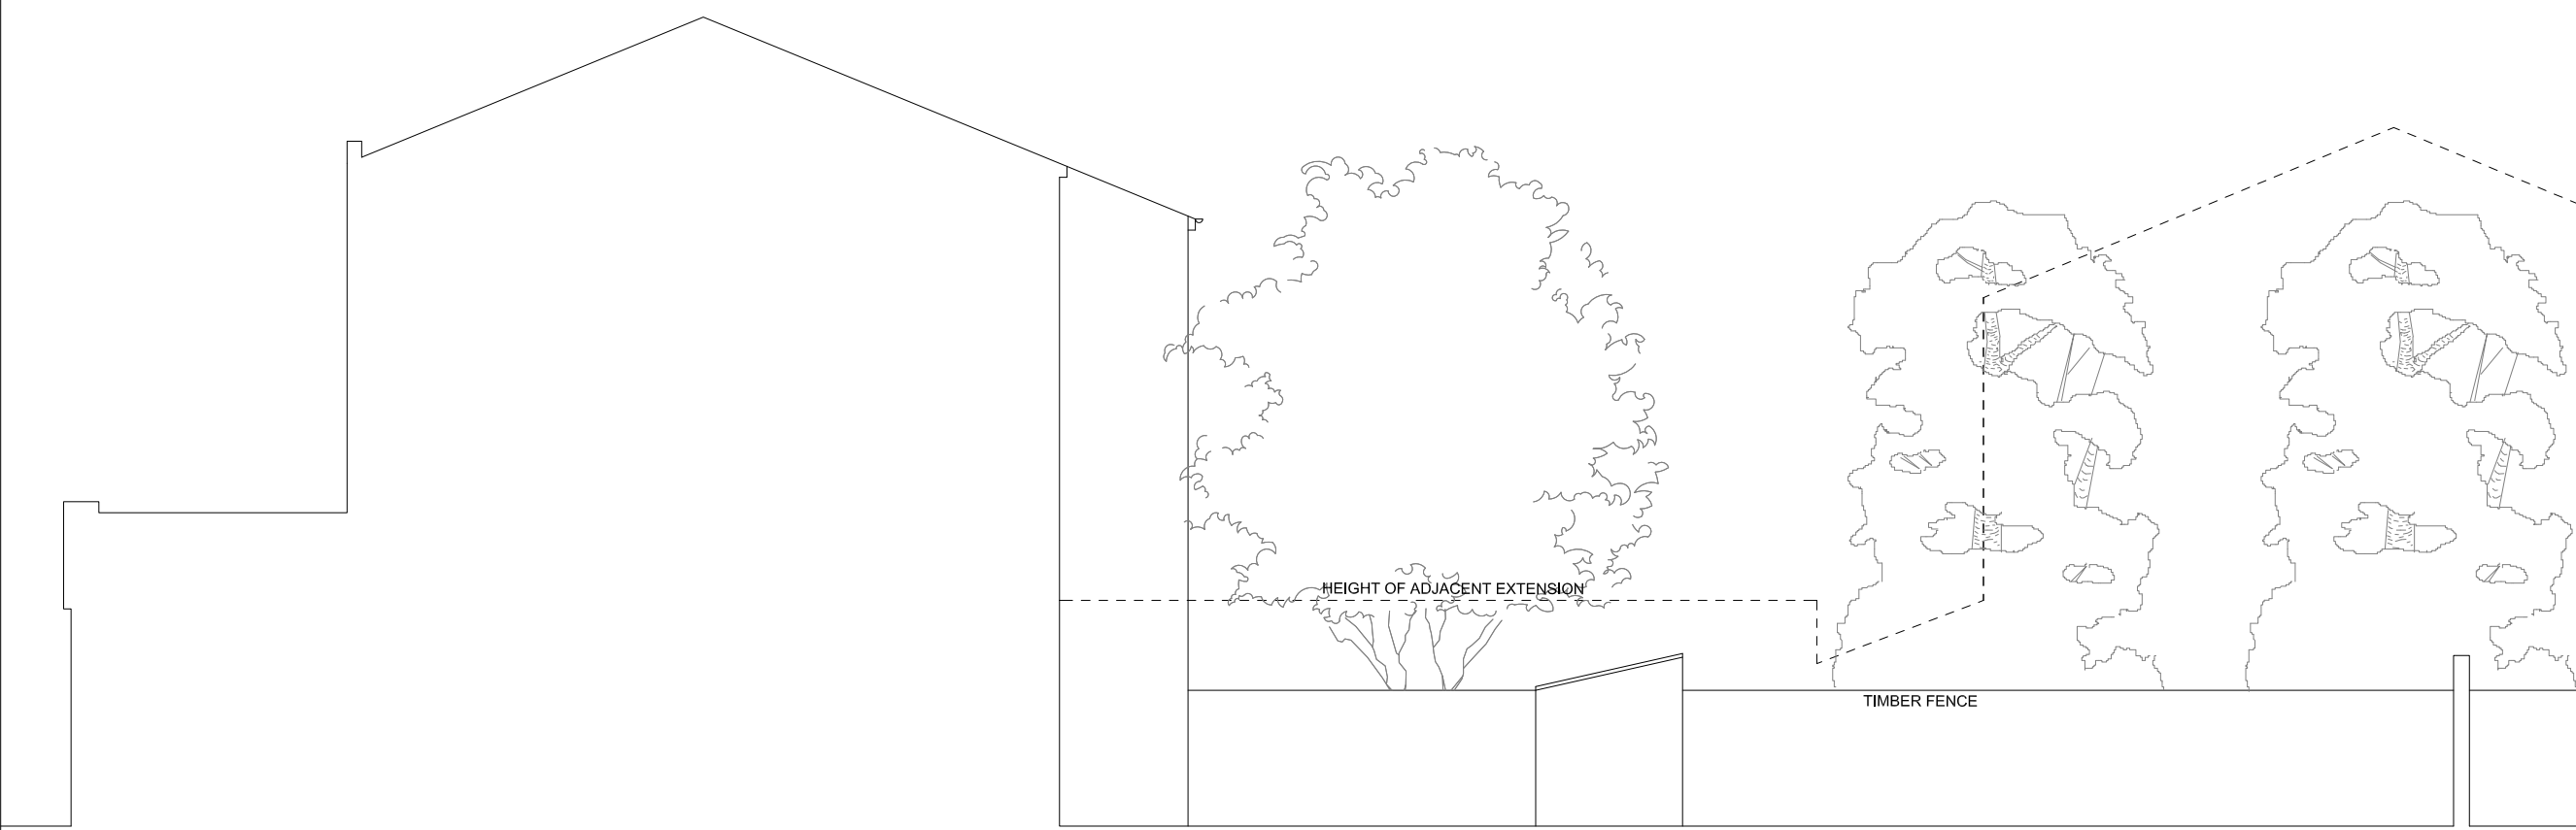

\* 07/03/18 Issued for planning

**FORMER STUDIO**  
E:Info@formerstudio.com T:07887 502 552

Job title  
143 Fortress Road, London NW5 2HR


Drawing title  
Existing Side (North) Elevation

Scale  
**1:100@ A3**


Date  
**March 2018**

Drawing No.  
**008**

Rev. No.  
\*

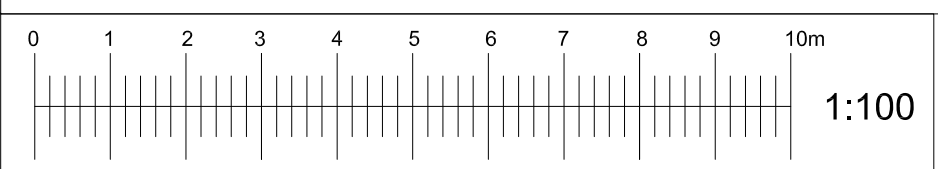

This drawing has been prepared by Former Studio and the data contained herein may be used or reproduced only with Former Studio's approval.

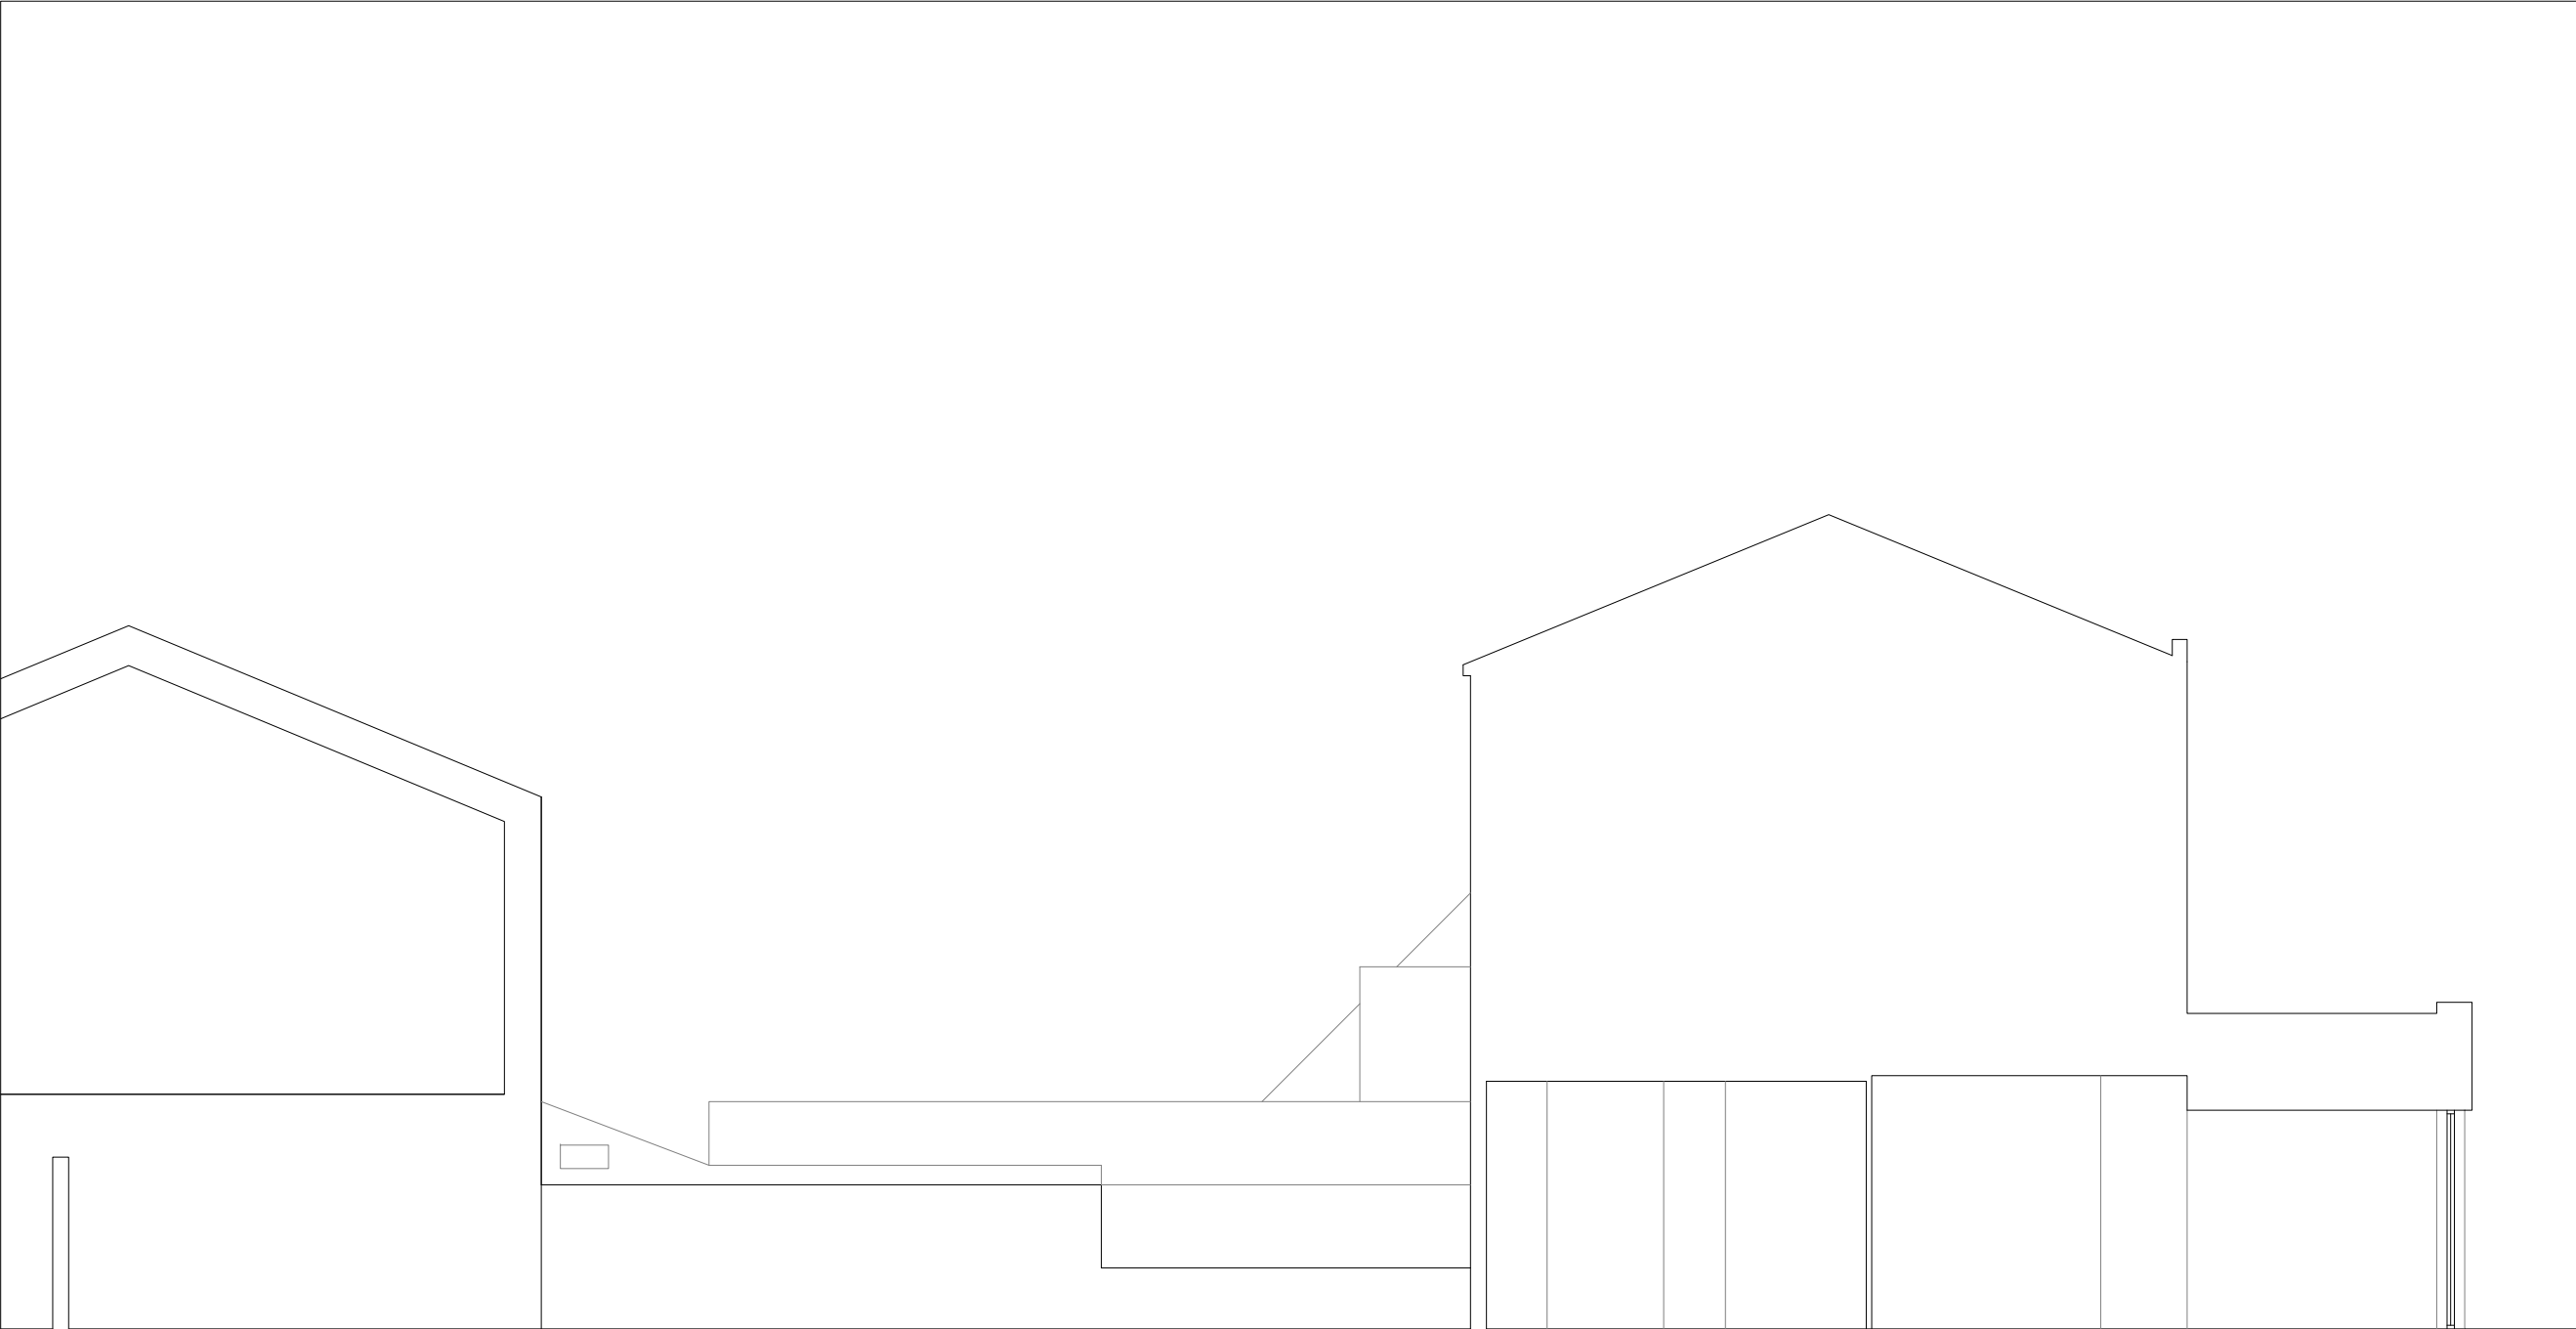

\* 07/03/18 Issued for planning

**FORMER STUDIO**  
E:info@formerstudio.com T:07887 502 552

Job title  
143 Fortress Road, London NW5 2HR

Drawing title  
Existing Section

Scale  
**1:100@ A3**

Date  
**March 2018**

Drawing No.  
**009**

Rev. No.  
\*

