

* 07/03/18 Issued for planning

FORMER STUDIO
E:info@formerstudio.com T:07887 502 552

Job title
143 Fortress Road, London NW5 2HR

Drawing title
Proposed Block Plan



Scale
1:500@ A3

Date
March 2018

Drawing No.
102

Rev. No.
*

This drawing has been prepared by Former Studio and the data contained herein may be used or reproduced only with Former Studio's approval.

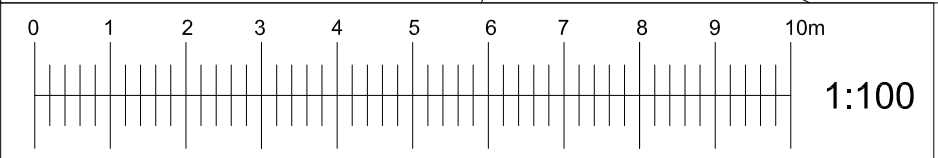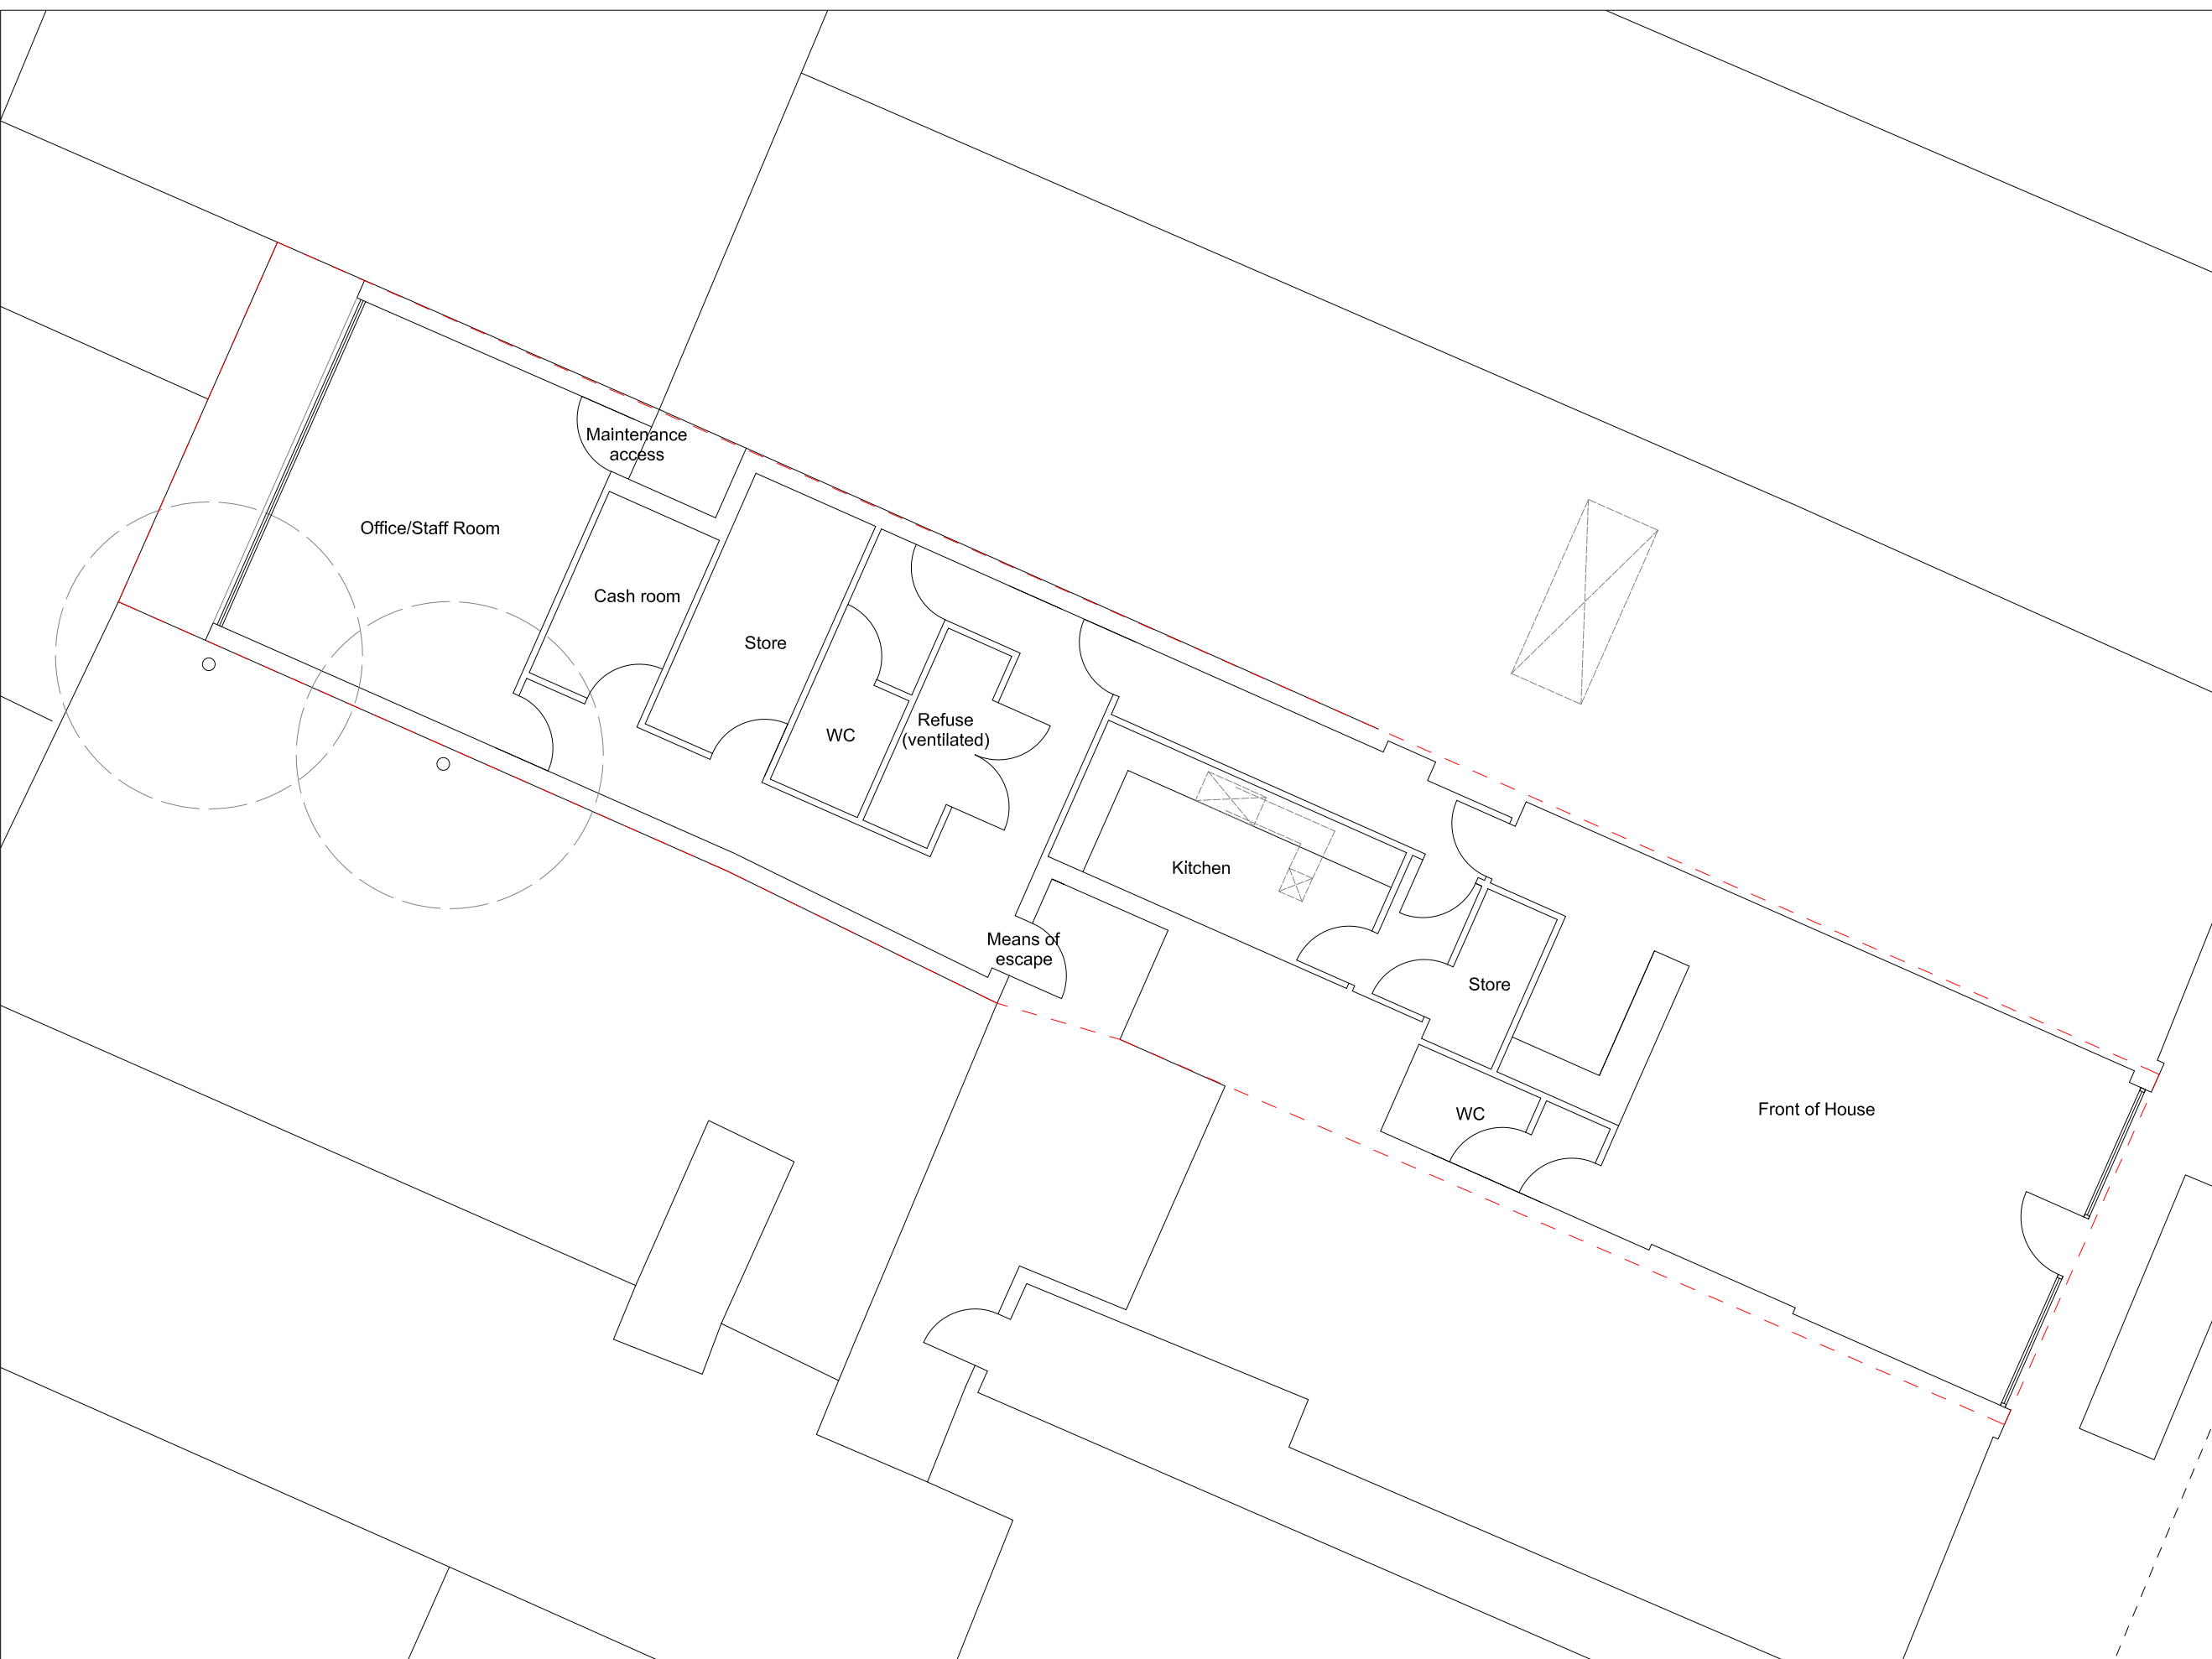

* 07/03/18 Issued for planning

FORMER STUDIO
E:Info@formerstudio.com T:07887 502 552

Job title
143 Fortress Road, London NW5 2HR

Drawing title
Proposed Ground Floor Plan


Scale
1:100@ A3

Date
March 2018

Drawing No.
103

Rev. No.
*

This drawing has been prepared by Former Studio and the data contained herein may be used or reproduced only with Former Studio's approval.

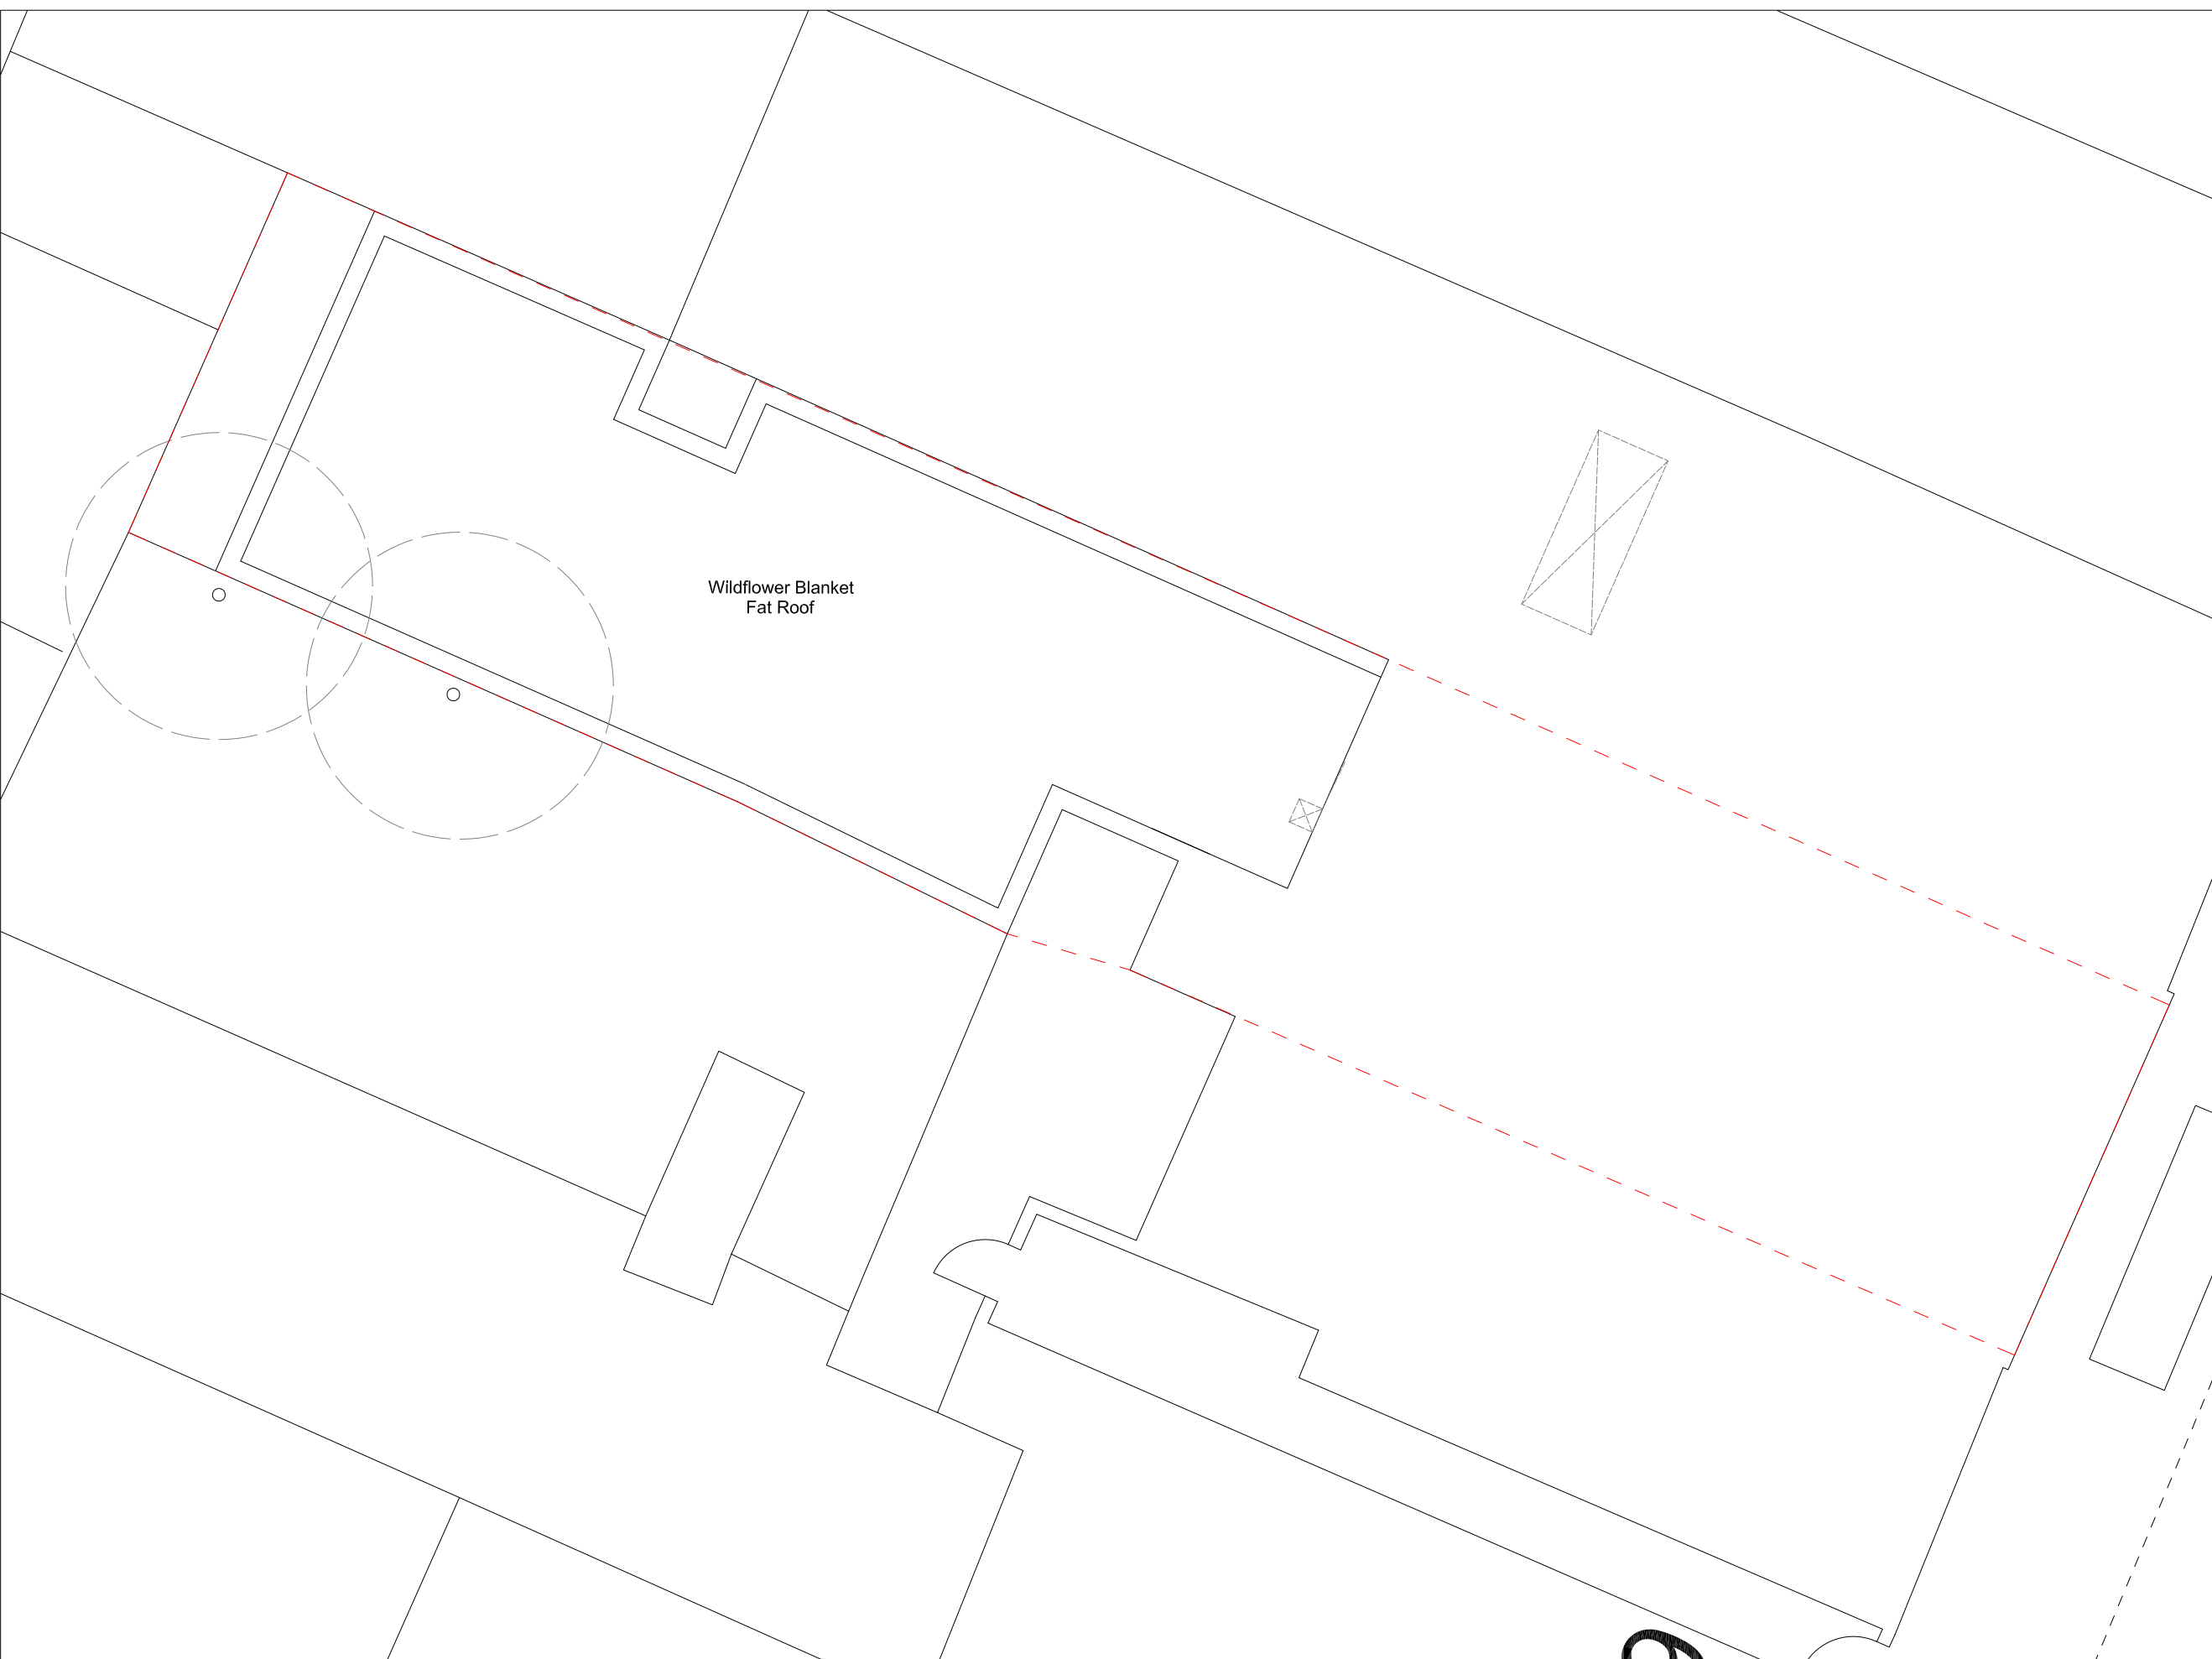

Wildflower Blanket
Fat Roof



* 07/03/18 Issued for planning


FORMER STUDIO
E:Info@formerstudio.com T:07887 502 552

Job title
143 Fortress Road, London NW5 2HR

Drawing title
Proposed Roof Plan

Scale Date
1:100@ A3 March 2018


Drawing No. Rev. No.
104 *

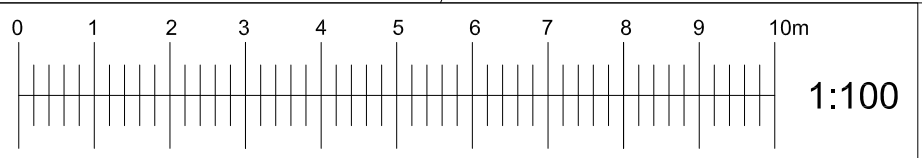

This drawing has been prepared by Former Studio and the data contained herein may be used or reproduced only with Former Studio's approval.



NO ALTERATION PROPOSED

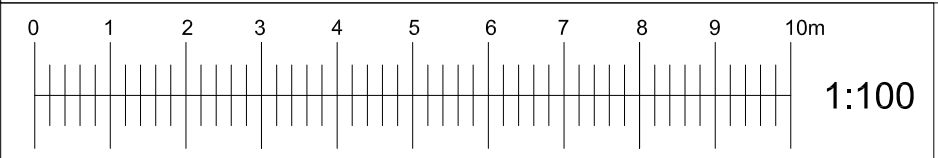

* 07/03/18 Issued for planning

FORMER STUDIO
E:Info@formerstudio.com T:07887 502 552


Job title
143 Fortress Road, London NW5 2HR

Drawing title
Proposed Front (East) Elevation

Scale Date
1:100@ A3 March 2018

Drawing No. Rev. No.
105 *

This drawing has been prepared by Former Studio and the data contained herein may be used or reproduced only with Former Studio's approval.

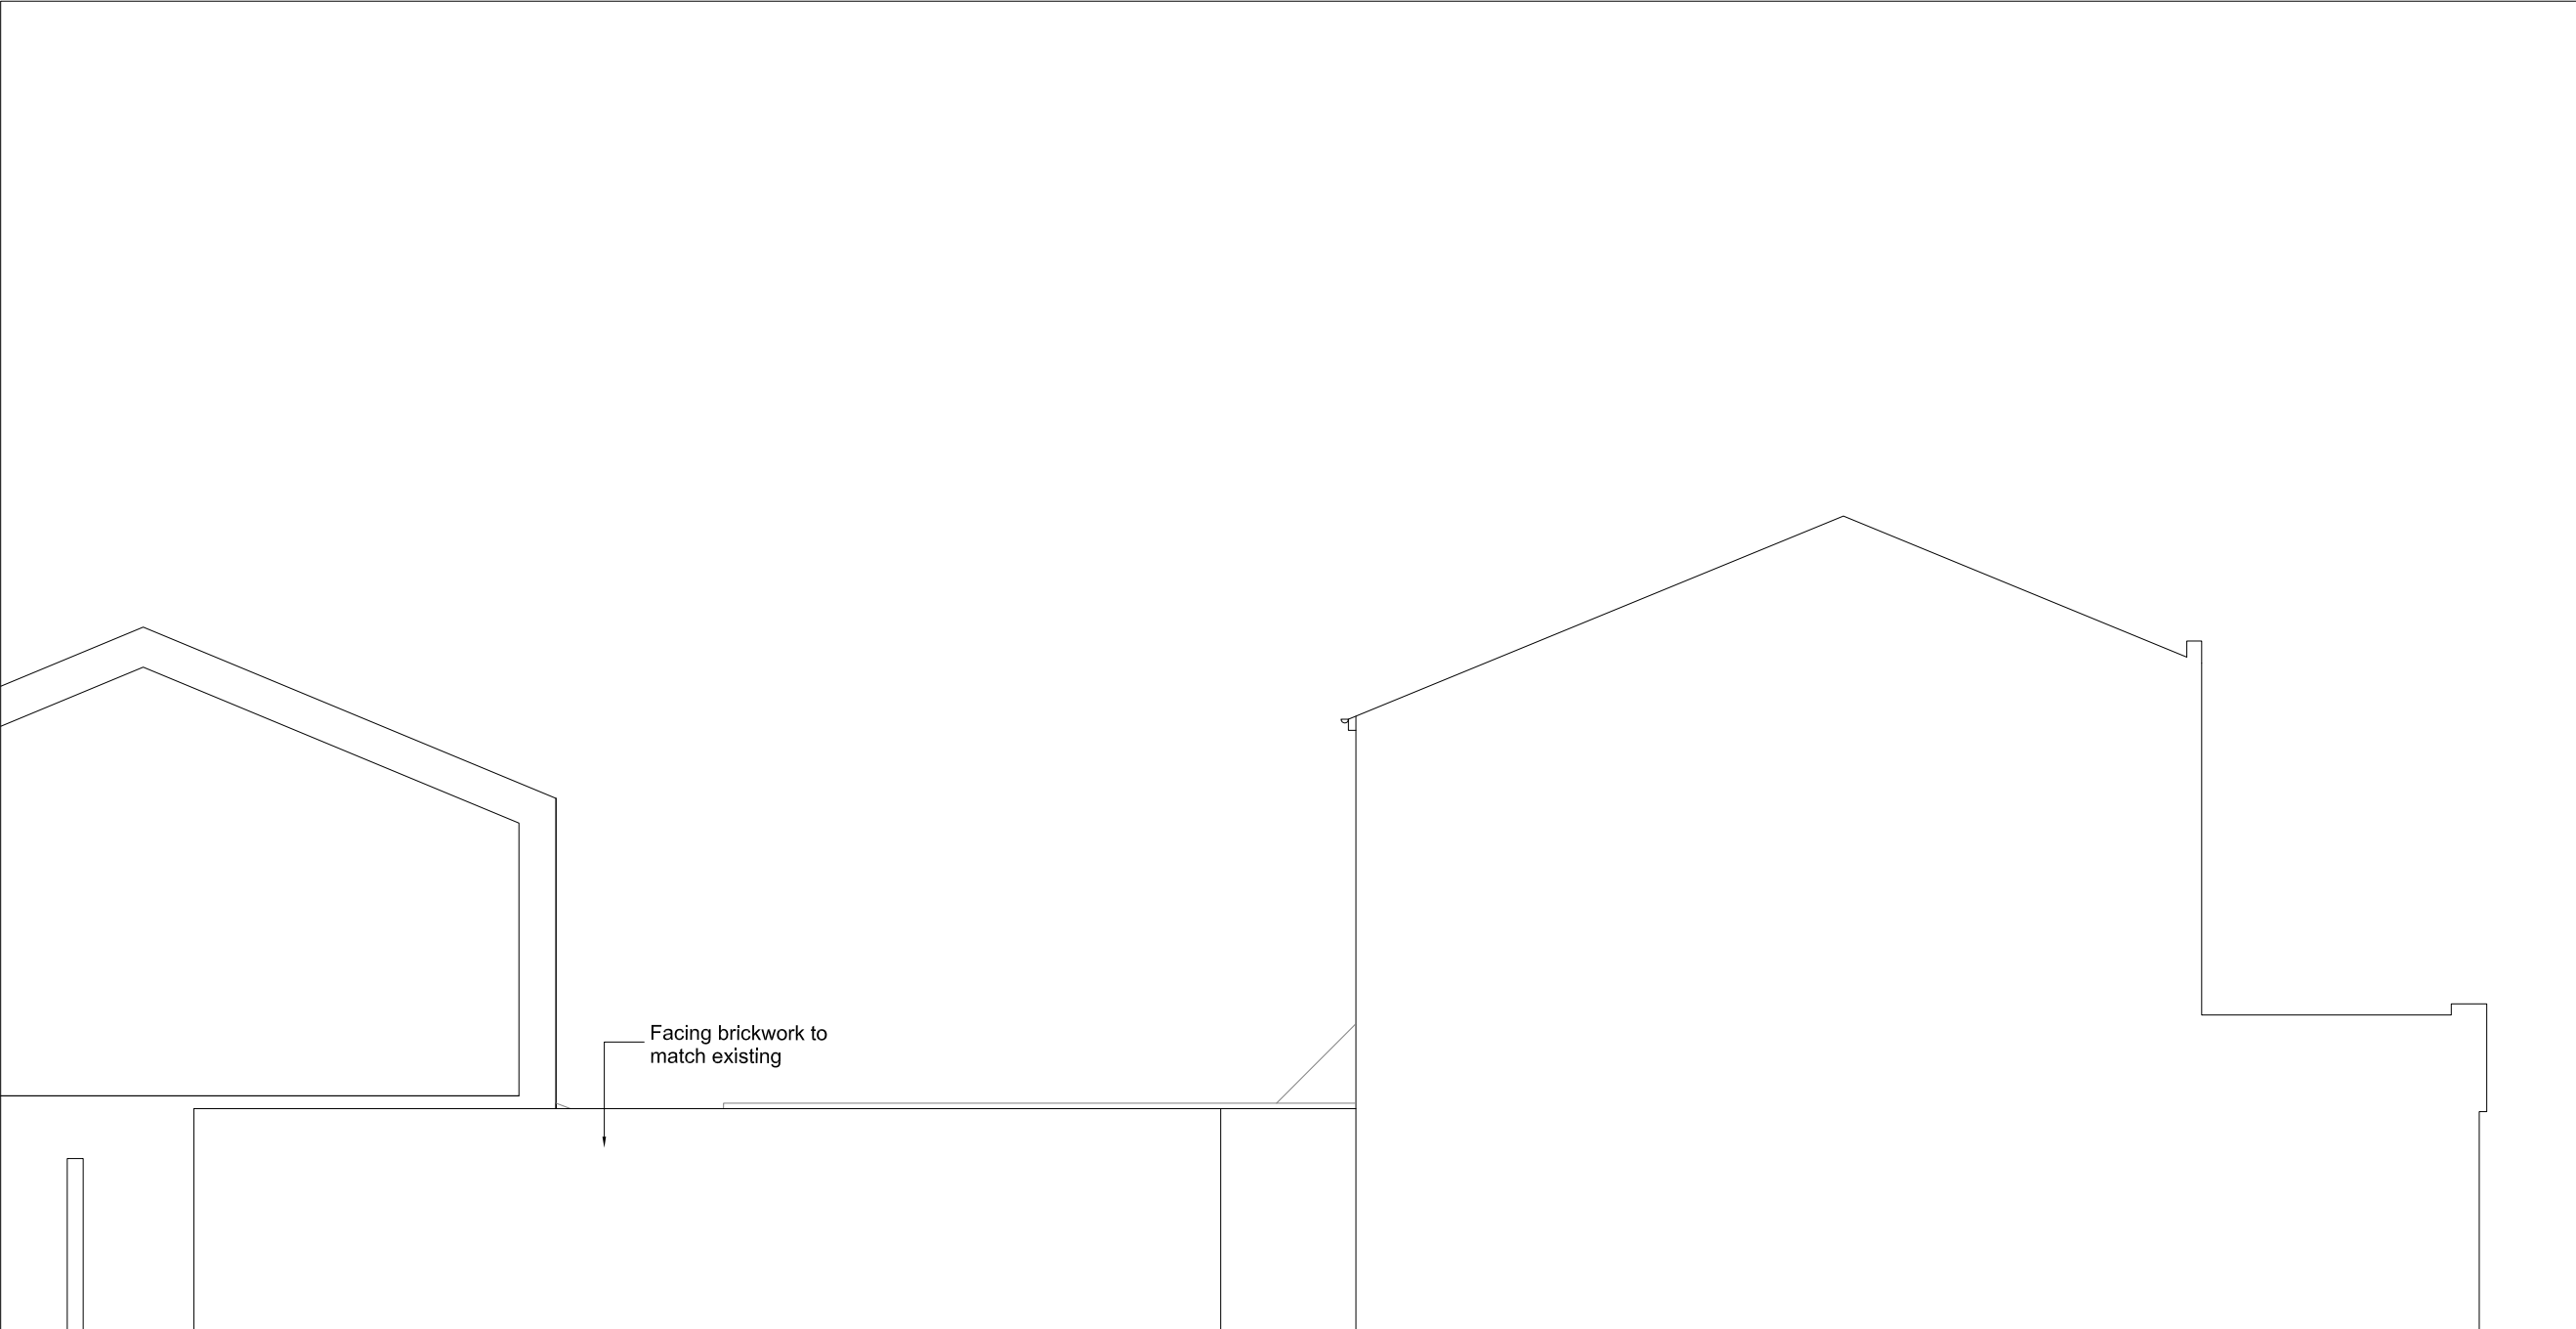

* 07/03/18 Issued for planning


FORMER STUDIO
E:info@formerstudio.com T:07887 502 552


Job title
143 Fortress Road, London NW5 2HR

Drawing title
Proposed Side (South) Elevation

Scale Date
1:100@ A3 March 2018

Drawing No. Rev. No.
106 *

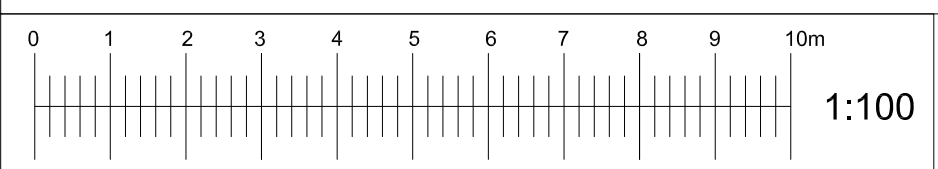

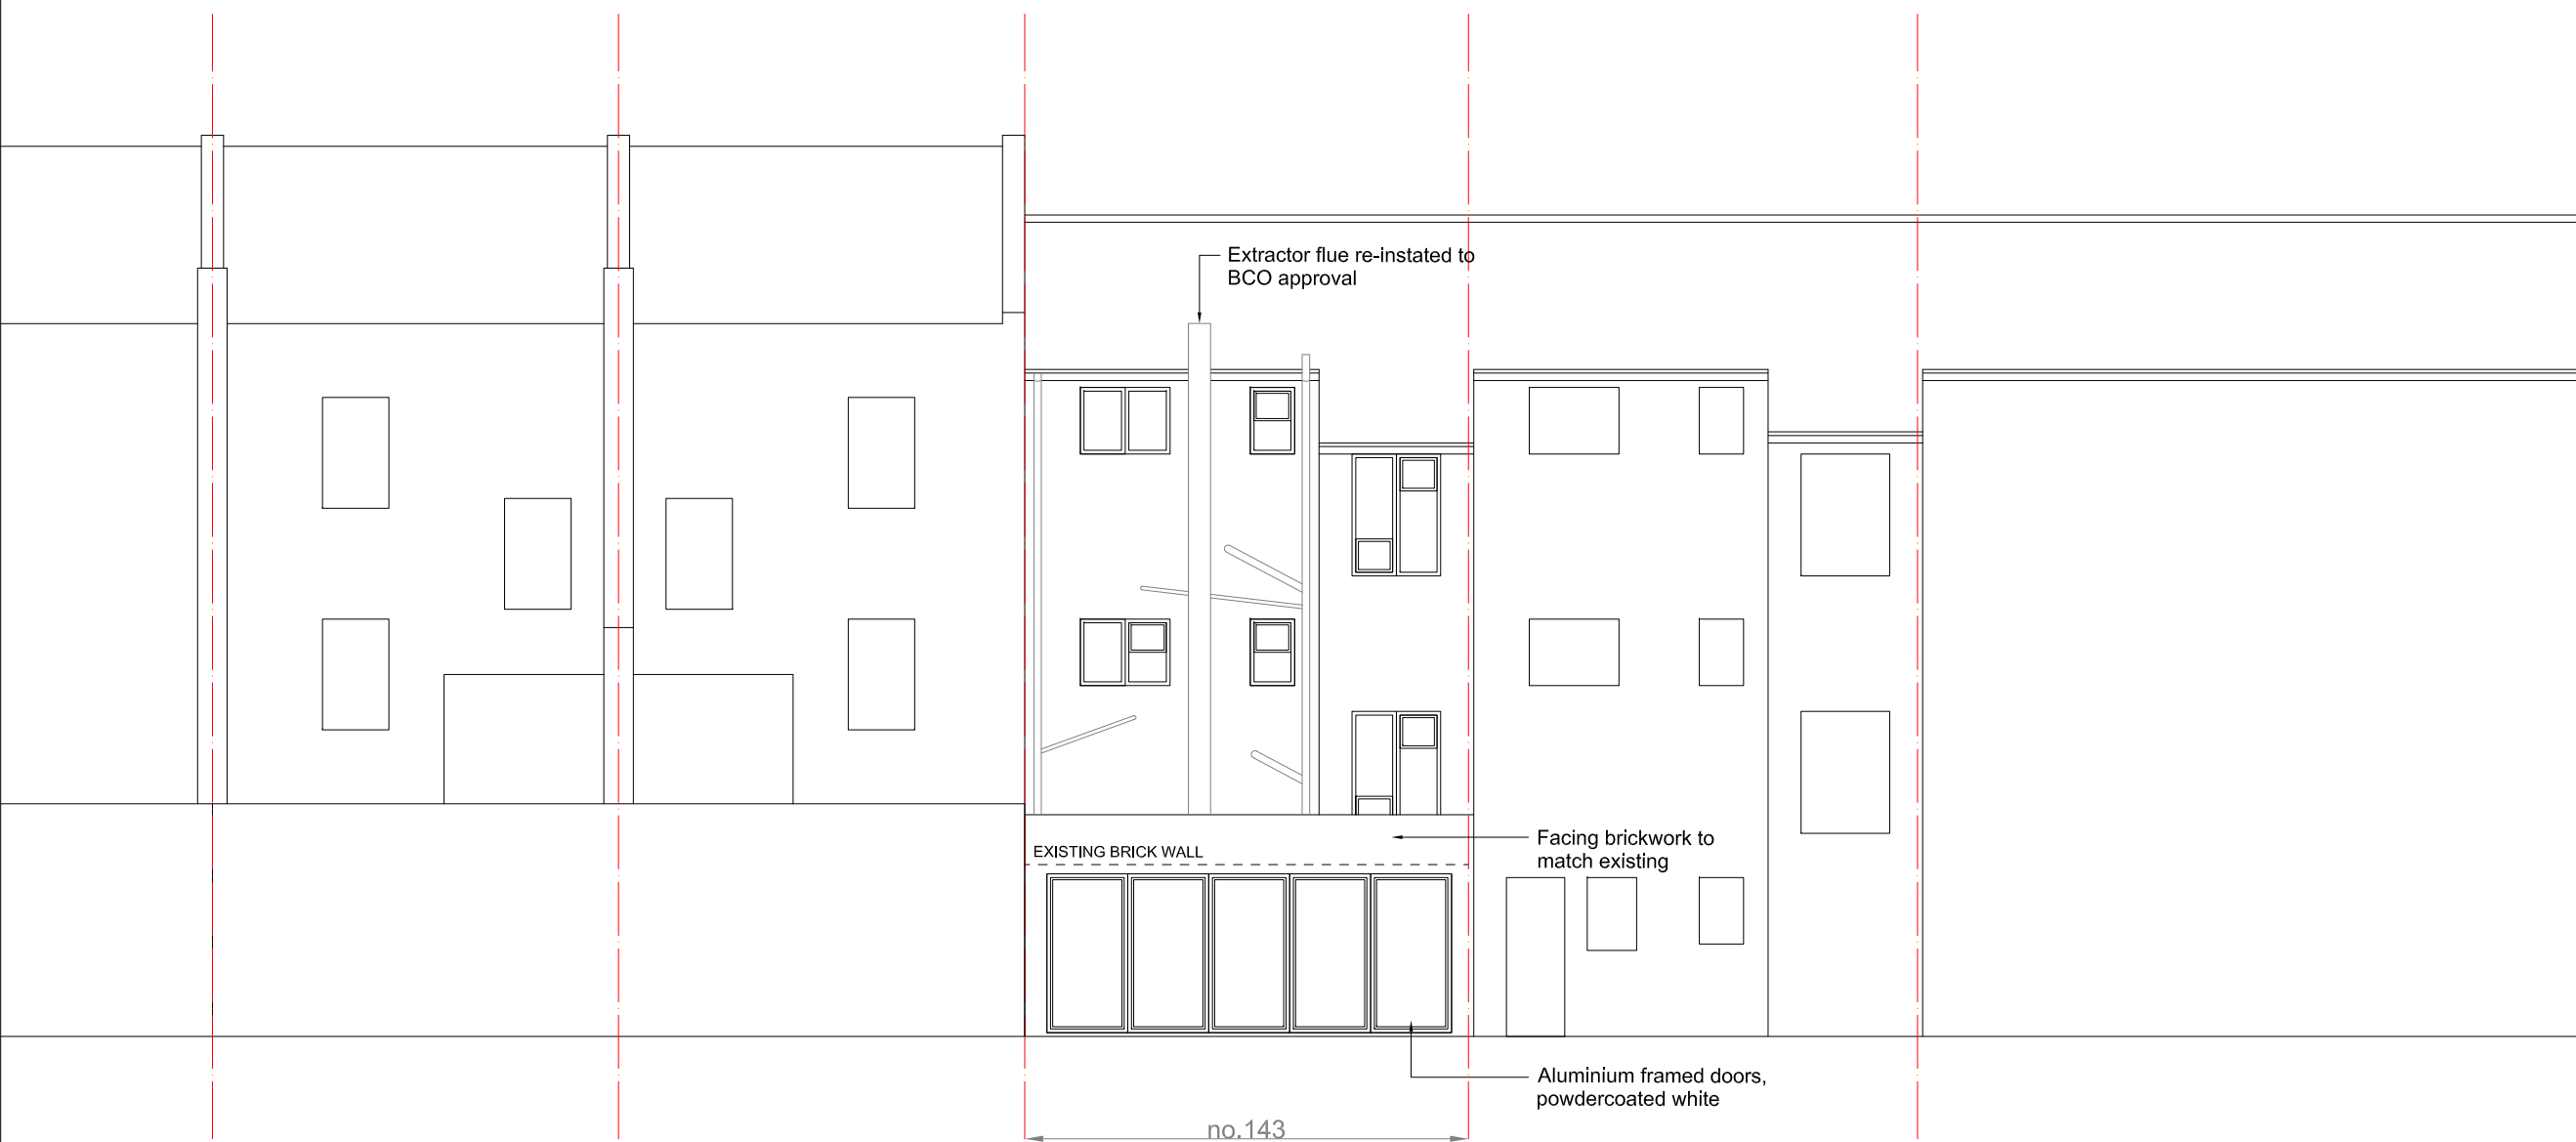

* 07/03/18 Issued for planning

FORMER STUDIO
E:Info@formerstudio.com T:07887 502 552

Job title
143 Fortress Road, London NW5 2HR


Drawing title
Proposed Rear (West) Elevation

Scale
1:100@ A3



Date
March 2018

Drawing No.
107

Rev. No.
*

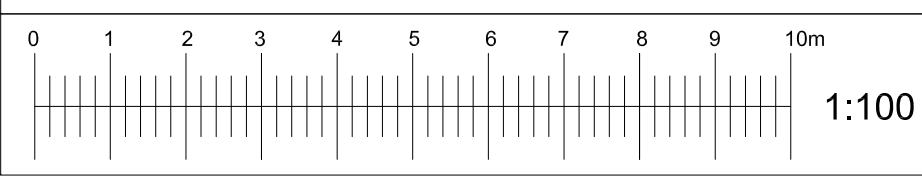


This drawing has been prepared by Former Studio and the data contained herein may be used or reproduced only with Former Studio's approval.

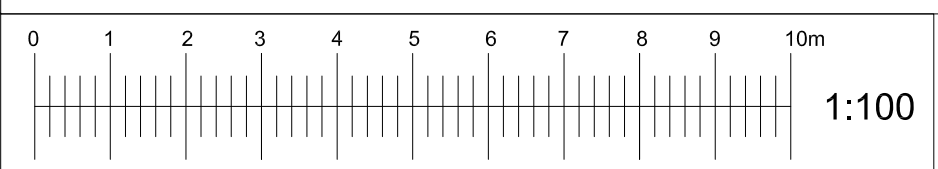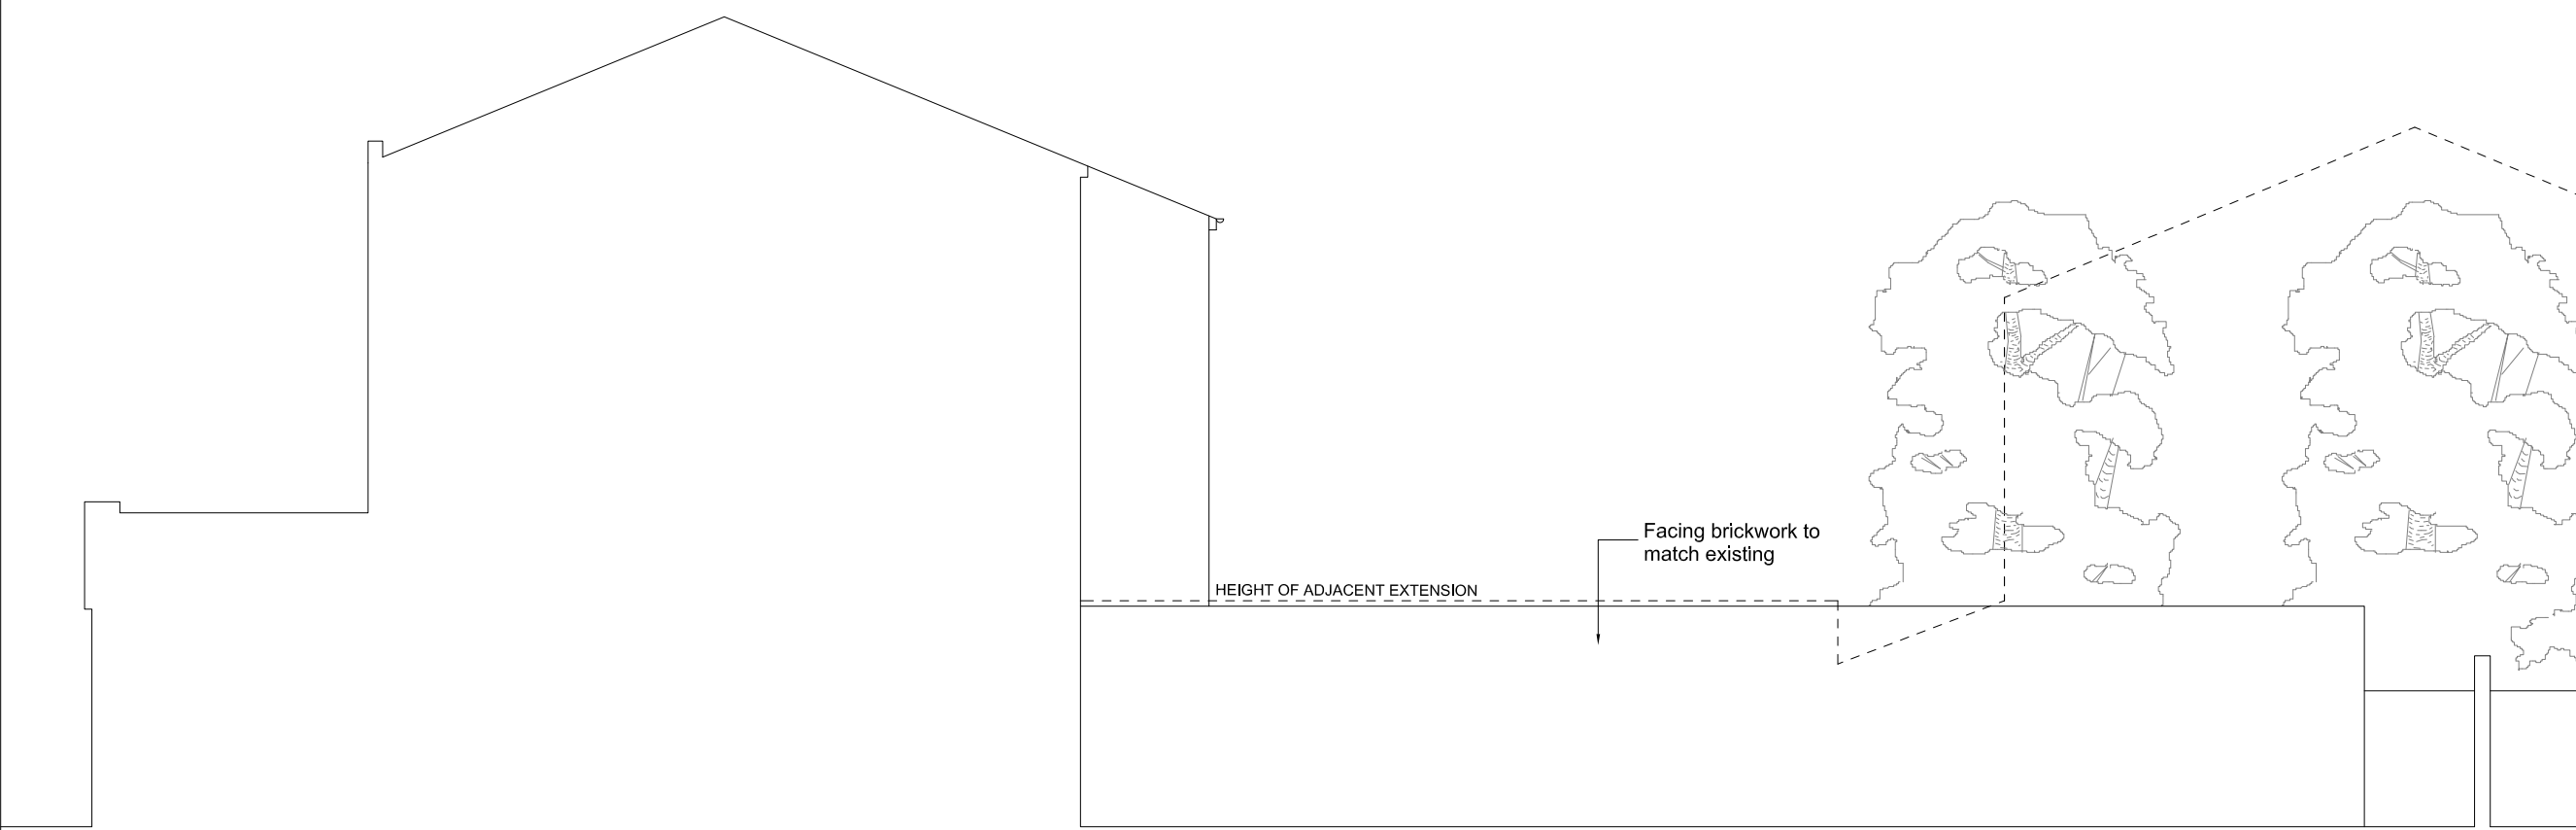

| | | |
|-----------------------------------------------------------------|--------------------|---------------------|
| * 07/03/18 | | Issued for planning |
| FORMER STUDIO E:Info@formerstudio.com T:07887 502 552 | | |
| Job title 143 Fortress Road, London NW5 2HR | | |
| Drawing title Proposed Side (North) Elevation | | |
| Scale 1:100@ A3 | Date March 2018 | |
| Drawing No. 108 | Rev. No. * | |

This drawing has been prepared by Former Studio and the data contained herein may be used or reproduced only with Former Studio's approval.

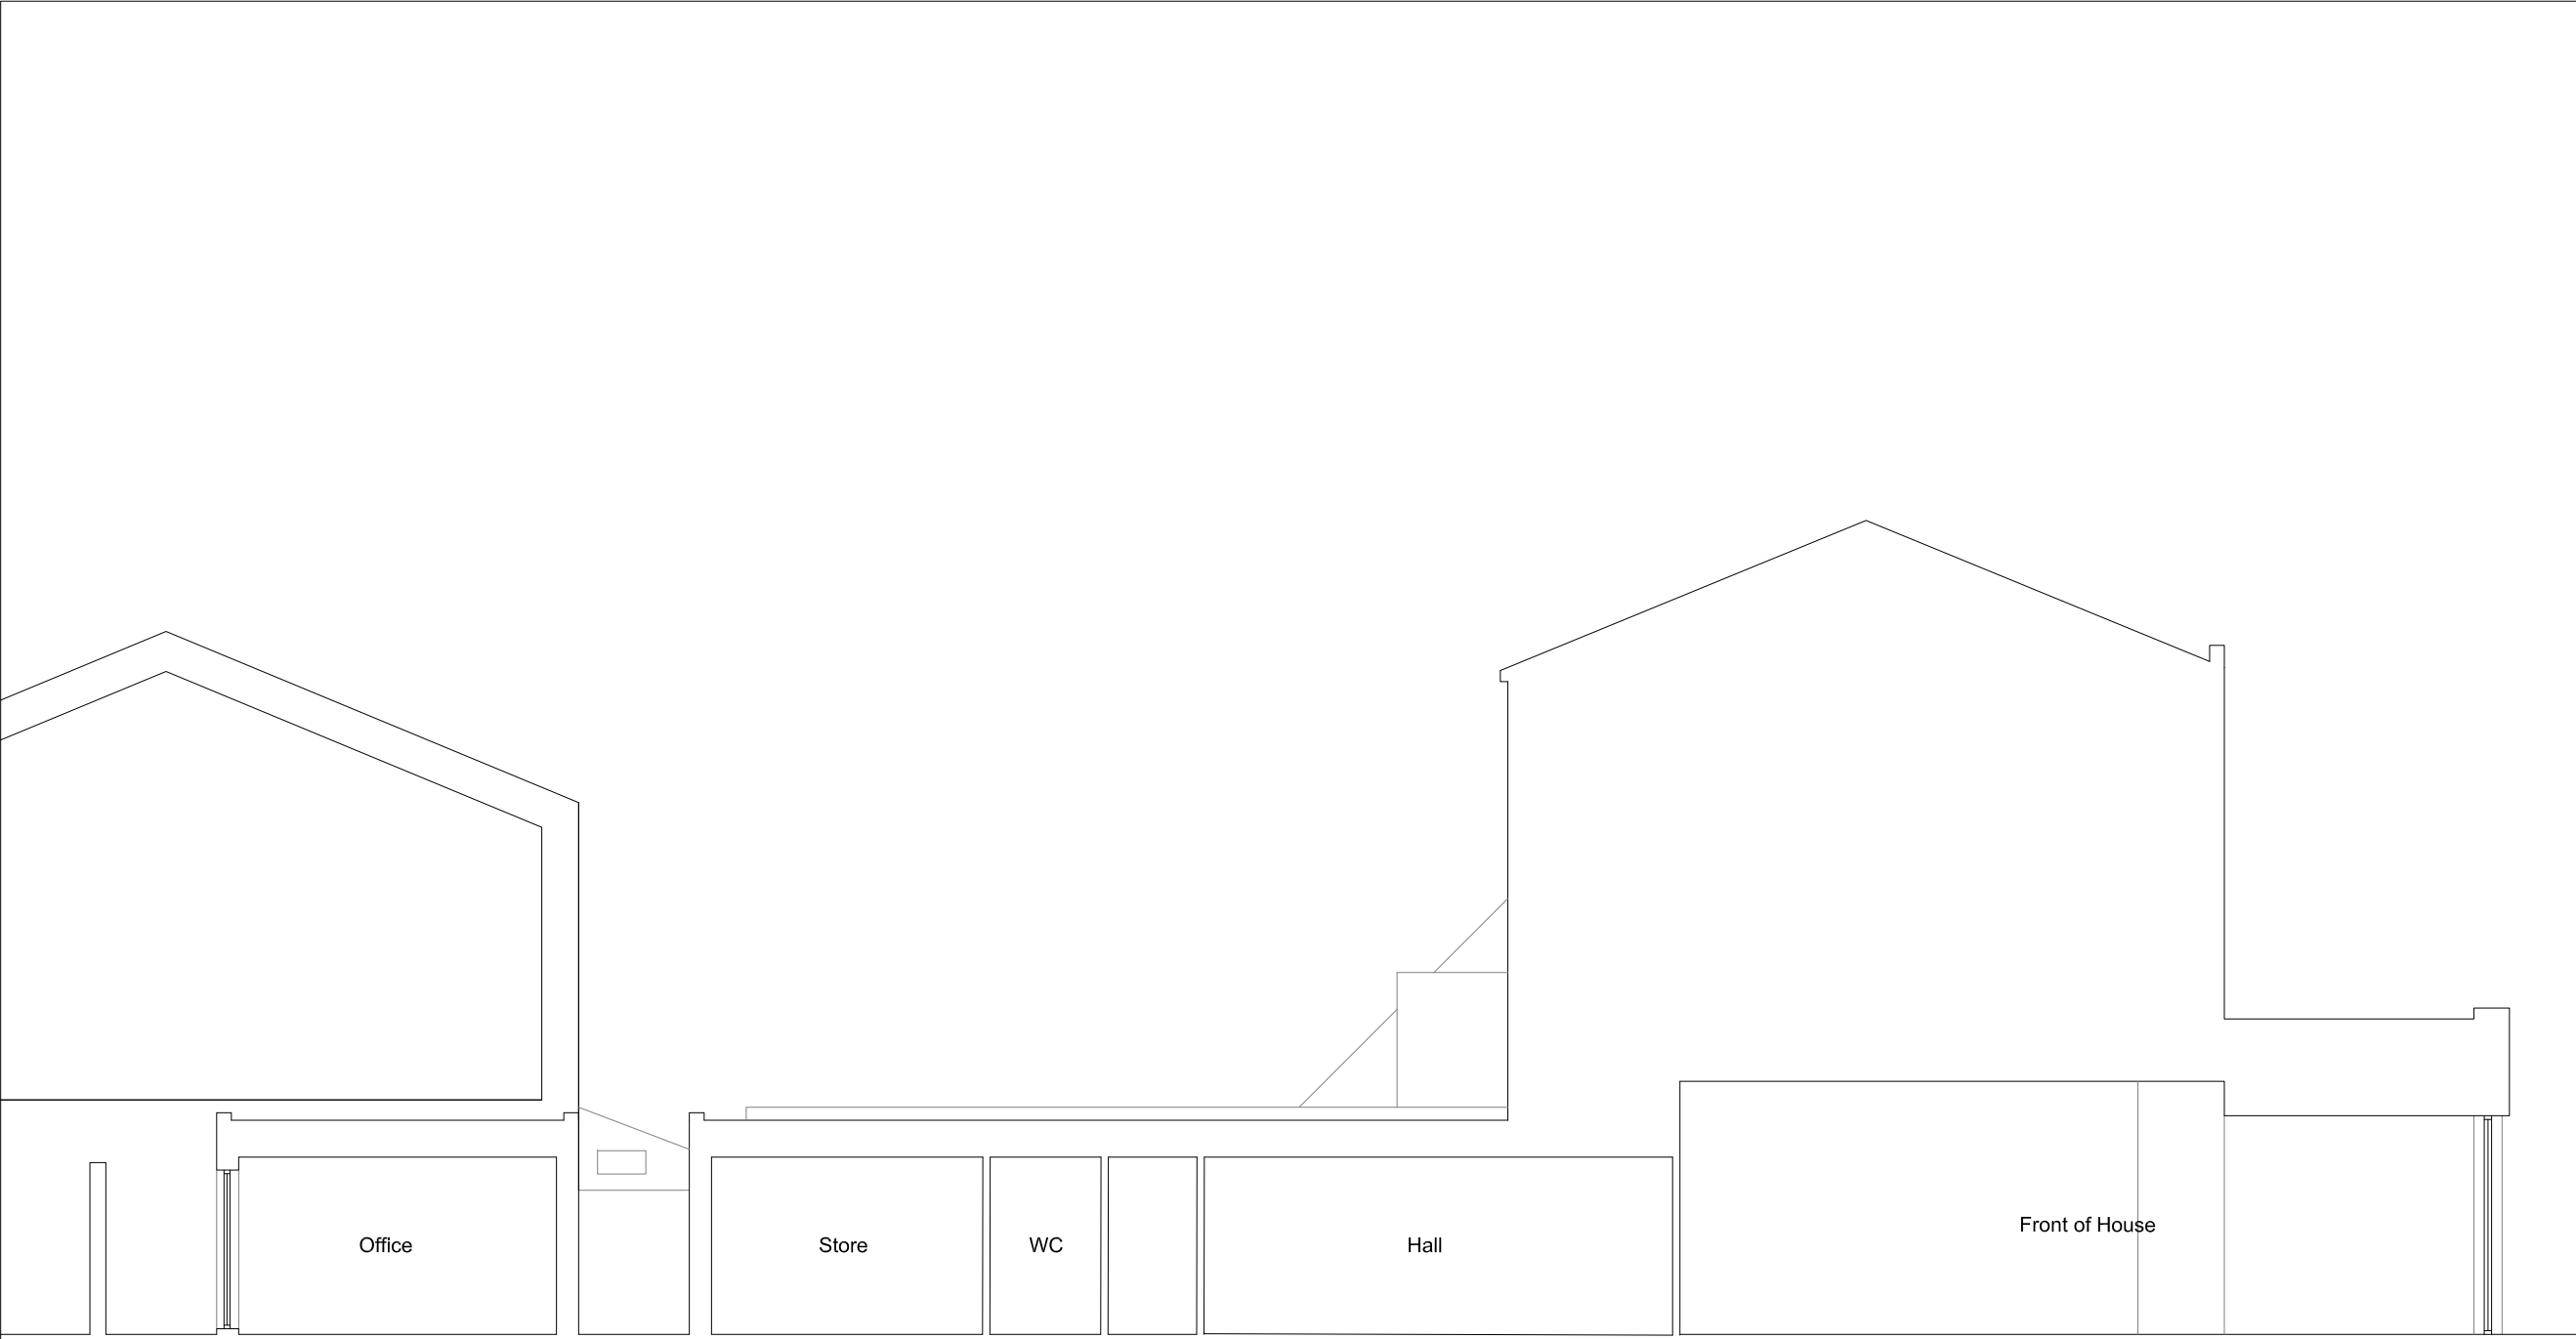

* 07/03/18 Issued for planning

FORMER STUDIO
E:info@formerstudio.com T:07887 502 552

Job title
143 Fortress Road, London NW5 2HR

Drawing title
Proposed Section

Scale Date
1:100@ A3 March 2018

Drawing No. Rev. No.
109 *

