
 


This drawing has been prepared by Former Studio and the data contained herein may be used or reproduced only with Former Studio's approval.

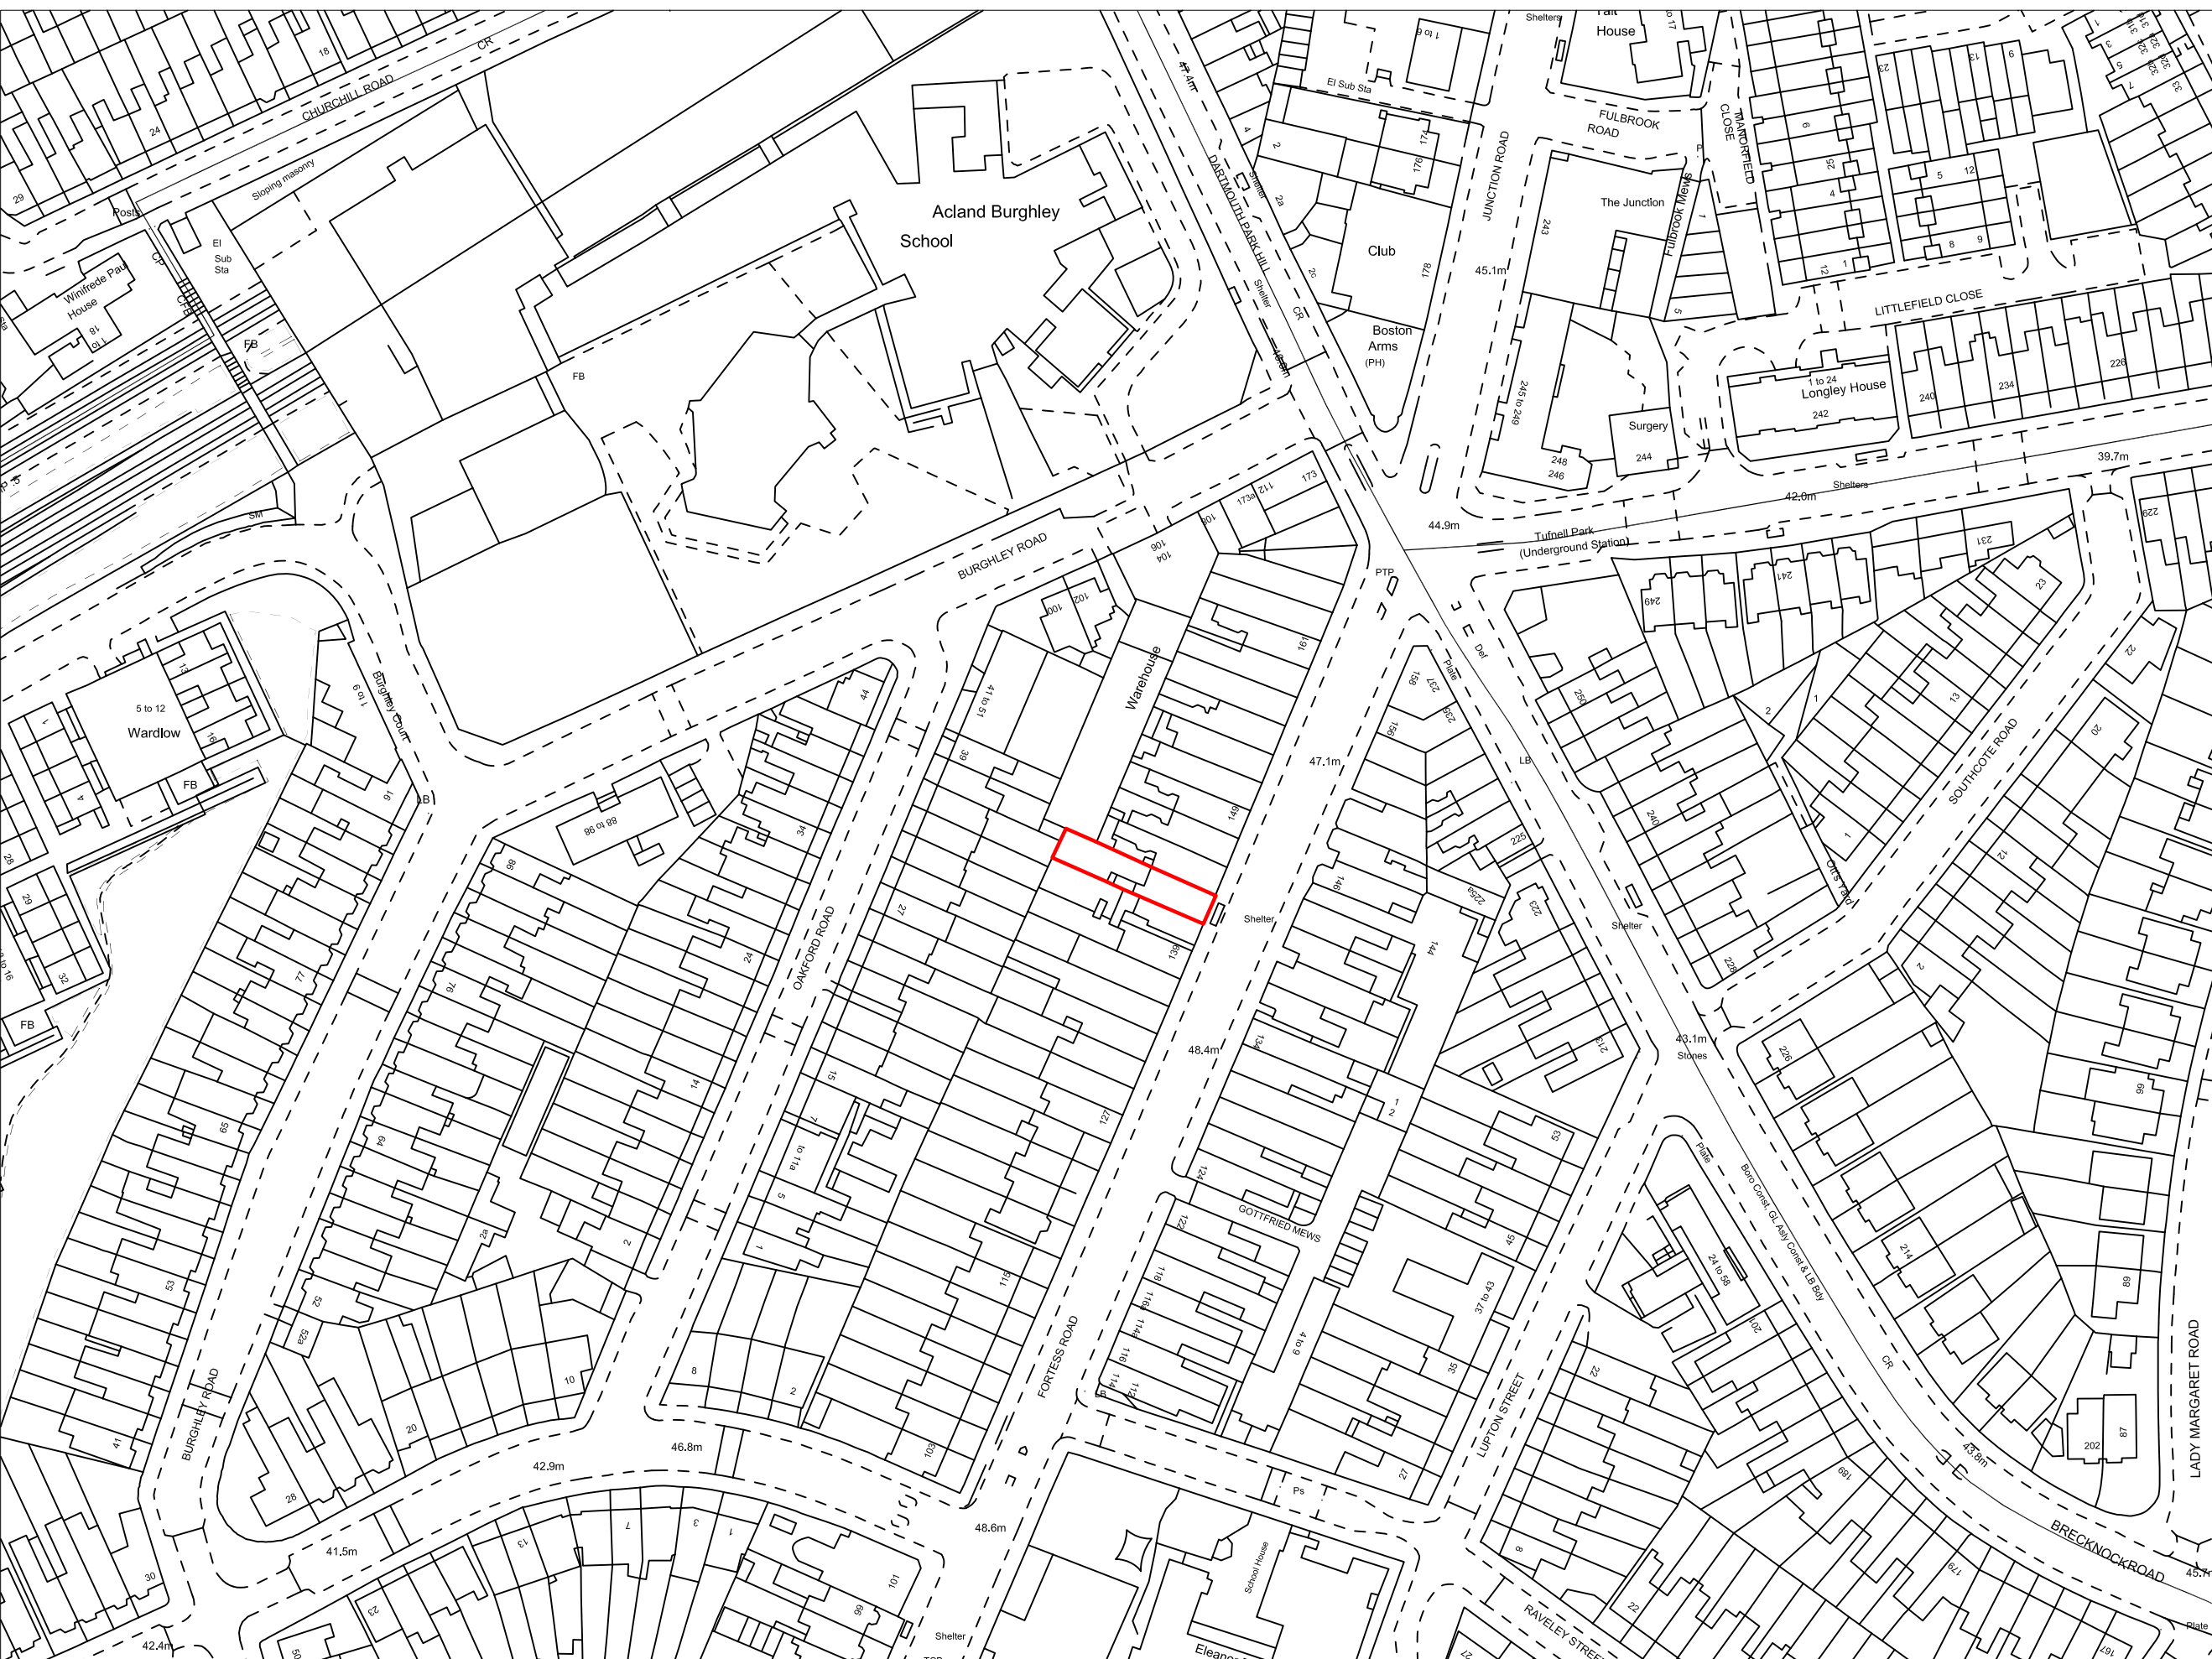

\* 07/03/18 Issued for planning

**FORMER STUDIO**  
E:info@formerstudio.com T:07887 502 552

Job title  
143 Fortess Road, London NW5 2HR

Drawing title  
Site Plan

Scale  
1:1250@ A3

Date  
March 2018

Drawing No.  
001

Rev. No.  
\*