



These plans are project and site specific and shall only be used for their intended purpose unless otherwise permitted by written consent of Brian O'Reilly Architects.
 All dimensions shown are indicative and must be double checked on site by the contractor. Any inconsistencies found must be reported to Brian O'Reilly Architects.
 DO NOT SCALE FROM THE DRAWINGS.

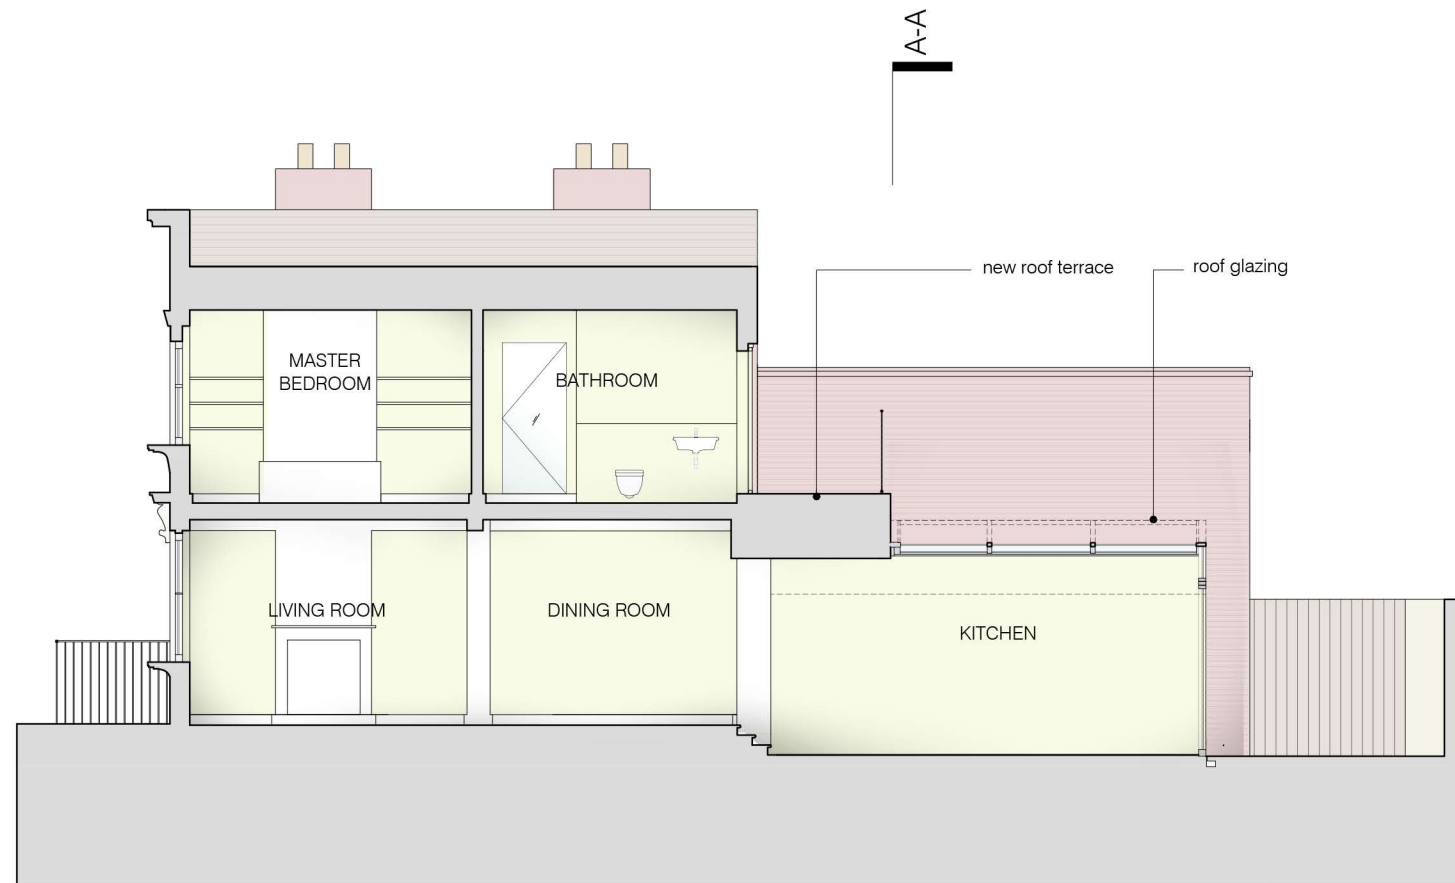

01 PROPOSED SECTION B-B
 scale 1:100

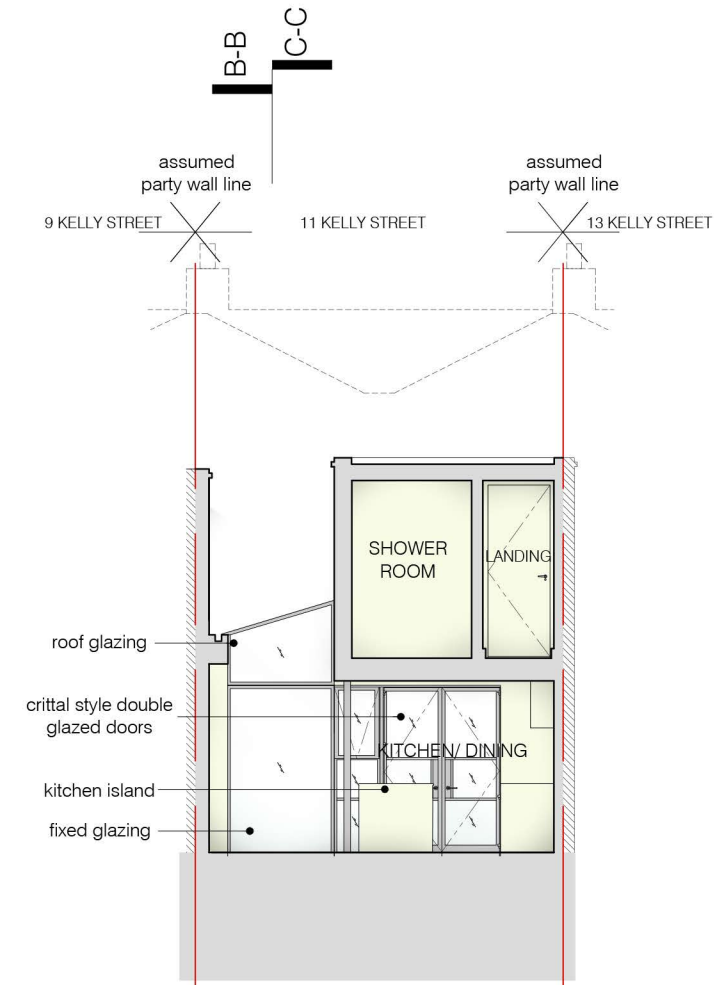

02 PROPOSED SECTION A-A
 scale 1:100



- rev c: rooflight and rear elevation 22.02.2018
- rev b: pitched roof and rear doors 17.11.2017
- rev a: master en-suite and sash window 05.10.2017

project
 11 KELLY STREET NW1 8PG

BRIAN O'REILLY ARCHITECTS
 31 Oval Road, London, NW1 7EA +44 (0)20 7267 1184
 www.brianoreillyarchitects.com mail@brianoreillyarchitects.com

status / number
 planning / 443-300-P

scale
 1:100 @ A3
 drawing
 PROPOSED SECTIONS A-A and B-B
 date
 22.02.2018