

DRAWING NOT TO BE USED
OTHER THAN THE PUPOSE FOR
WHICH IT WAS PREPARED. IT'S
SUPPLIED WITHOUT LIABILITY
FOR ERRORS OR OMISSIONS. ALL
DIMENSIONS ARE TO BE CHECKED
ON SITE. THIS DRAWING IS TO BE
READ IN CONJUNCTION WITH ALL
OTHER DRAWINGS. NOTES ON
THIS DRAWING WILL APPLY TO ALL
OTHER DRAWINGS WHERE A
SIMILAR POSITION EXISTS.

Client:

Celia Taylor

Site Details

**78 Compayne
Gardens NW6 3RU
London UK**

Existing Site Plan

Sheet No.


A0.01_EX

Project No. 078

Date 01-07-16

Paper Size A3

Scale 1:200, 1:2000

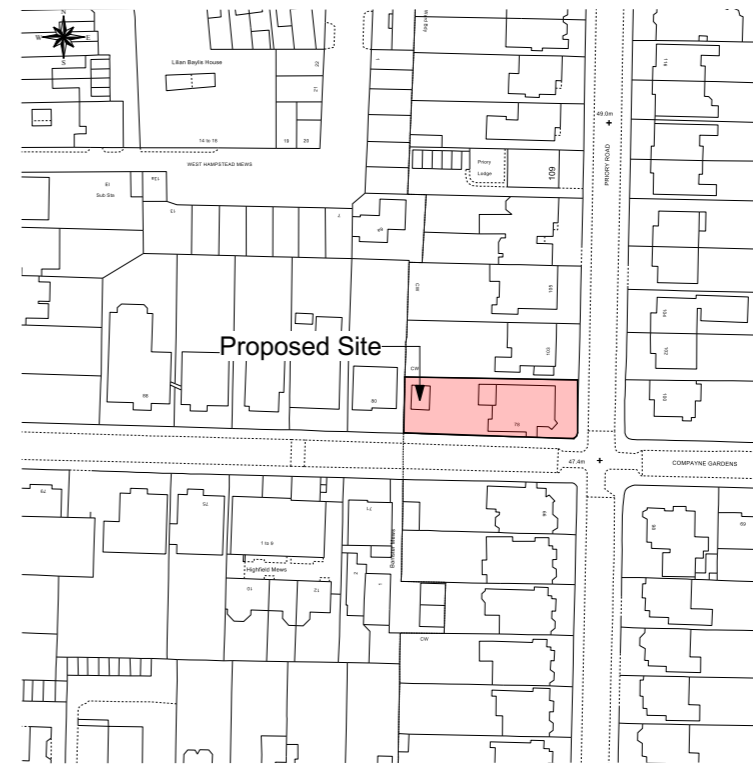

02 Block Plan
Scale: 1:2000



01 Site Plan
Scale: 1:200

DRAWING NOT TO BE USED
OTHER THAN THE PUPOSE FOR
WHICH IT WAS PREPARED. IT'S
SUPPLIED WITHOUT LIABILITY
FOR ERRORS OR OMISSIONS. ALL
DIMENSIONS ARE TO BE CHECKED
ON SITE. THIS DRAWING IS TO BE
READ IN CONJUNCTION WITH ALL
OTHER DRAWINGS. NOTES ON
THIS DRAWING WILL APPLY TO ALL
OTHER DRAWINGS WHERE A
SIMILAR POSITION EXISTS.



Client:
Celia Taylor

Site Details
**78 Compayne
Gardens NW6 3RU
London UK**

Existing Floor Plans


Sheet No.
A1.01_EX

Project No. 078
Date 01-07-16
Paper Size A3
Scale 1:50

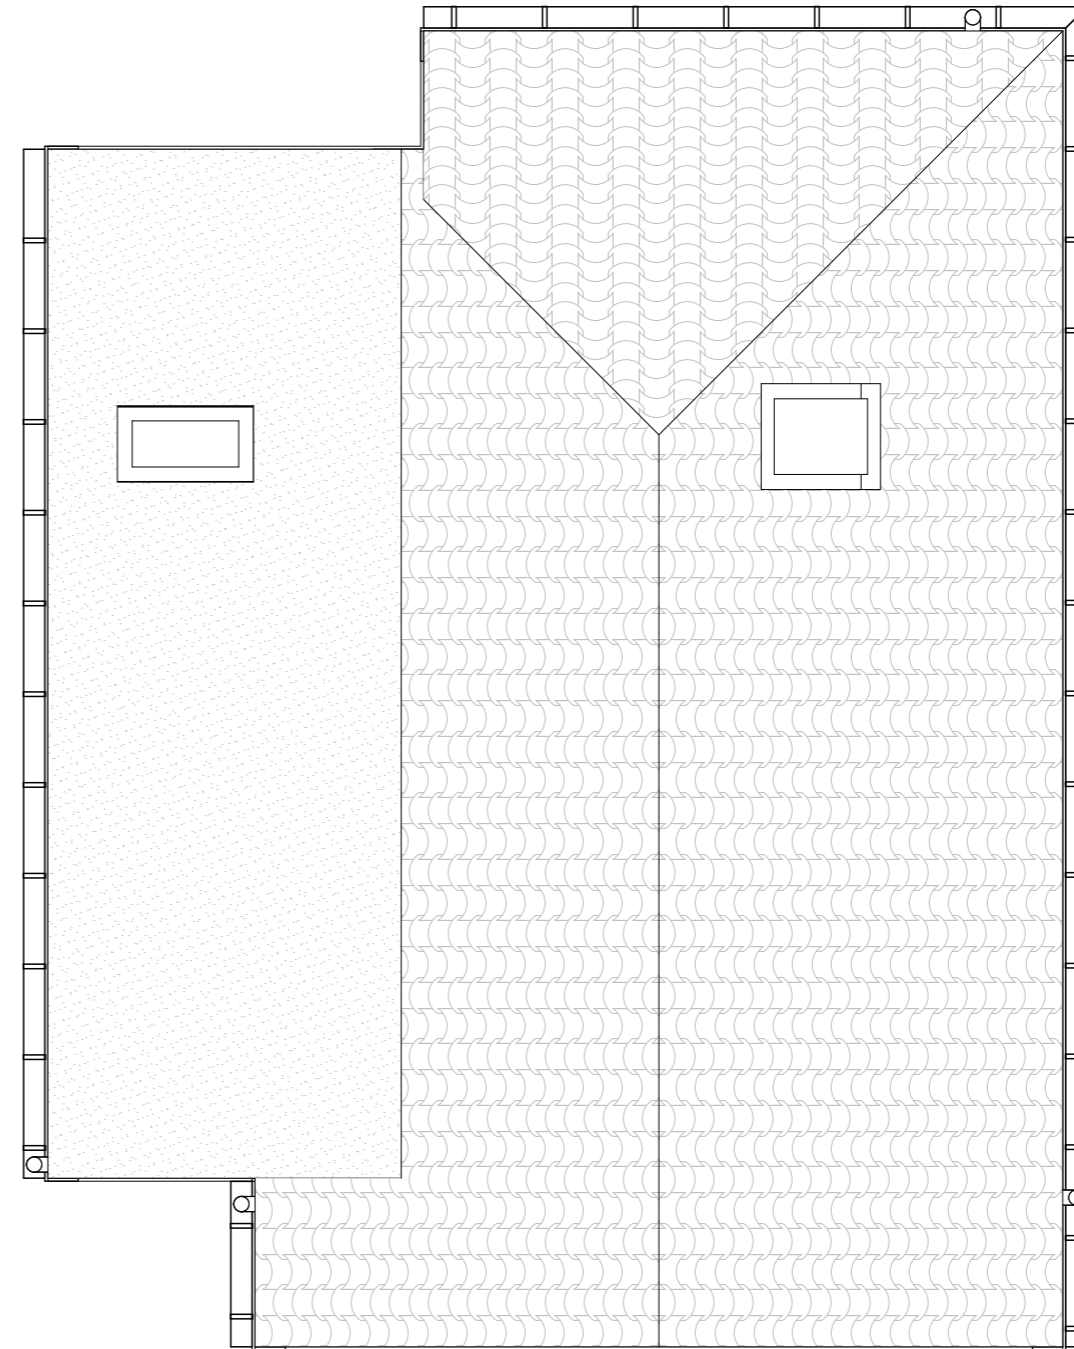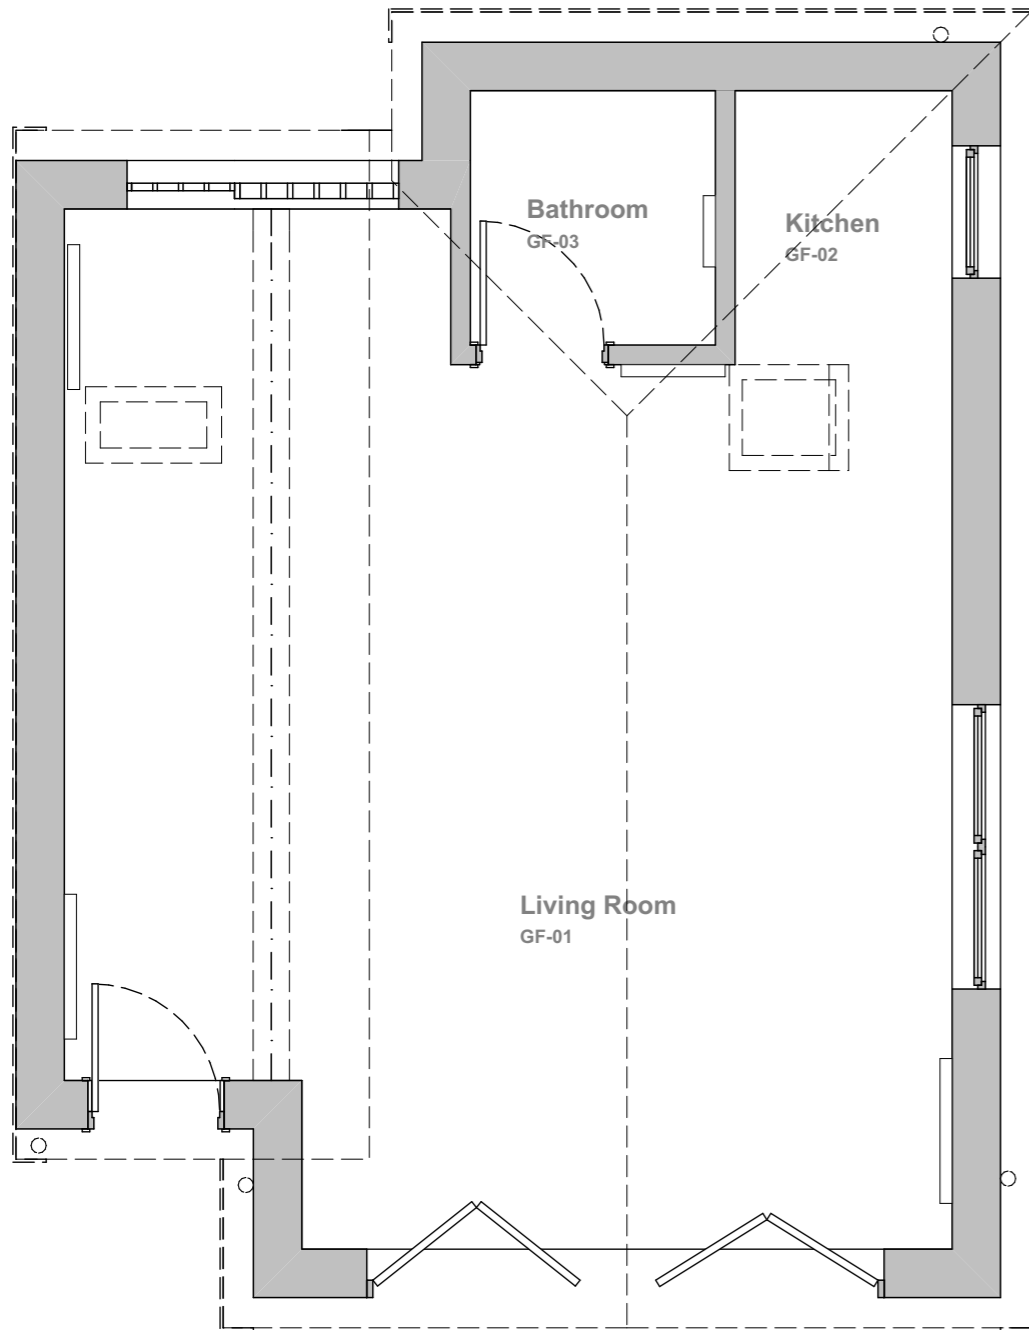


01 Existing Ground Floor Plan
Scale: 1:50

01 Existing Roof Plan
Scale: 1:50

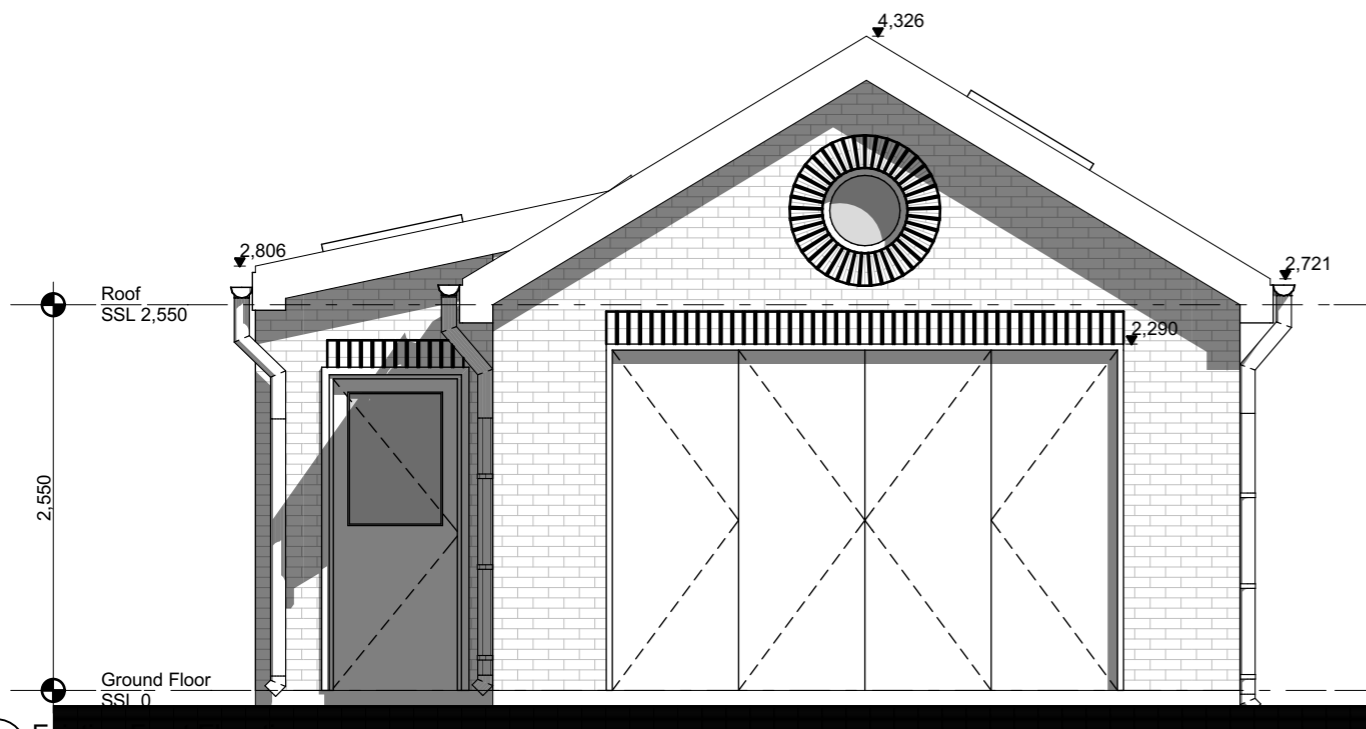

01 Existing Front Elevation
Scale: 1:50

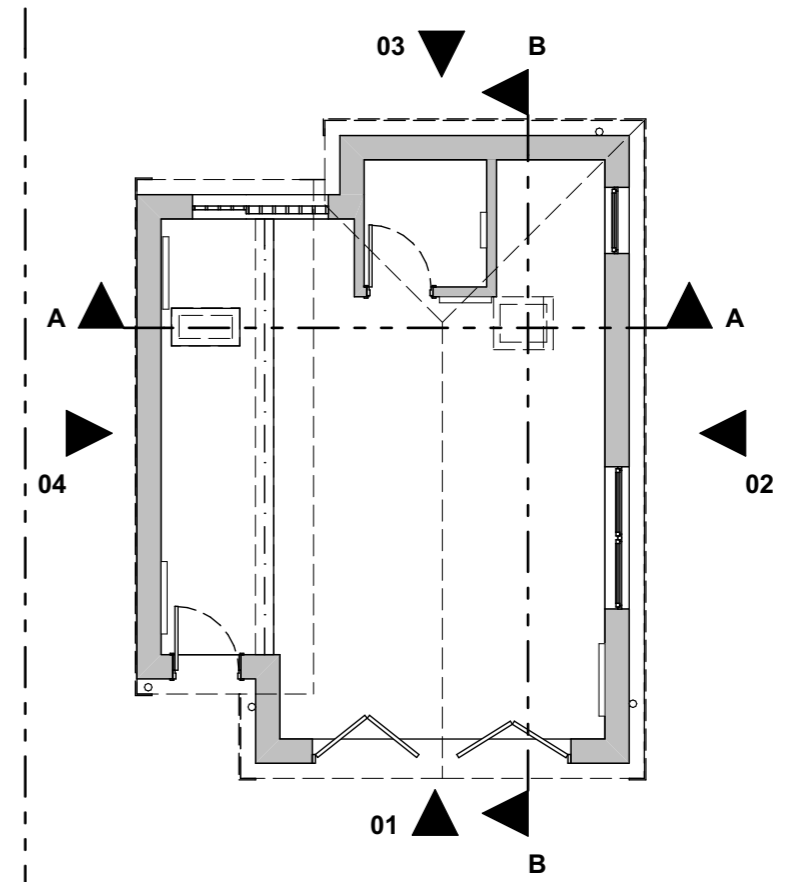

01 Key Plan
Scale: 1:100



02 Existing Side Elevation
Scale: 1:50


DRAWING NOT TO BE USED
OTHER THAN THE PUPOSE FOR
WHICH IT WAS PREPARED. IT'S
SUPPLIED WITHOUT LIABILITY
FOR ERRORS OR OMISSIONS. ALL
DIMENSIONS ARE TO BE CHECKED
ON SITE. THIS DRAWING IS TO BE
READ IN CONJUNCTION WITH ALL
OTHER DRAWINGS. NOTES ON
THIS DRAWING WILL APPLY TO ALL
OTHER DRAWINGS WHERE A
SIMILAR POSITION EXISTS.

Client:
Celia Taylor


Site Details
**78 Compayne
Gardens NW6 3RU
London UK**

Existing Elevations


Sheet No.
A2.01_EX
Project No. 078
Date 01-07-16
Paper Size A3
Scale 1:50, 1:100

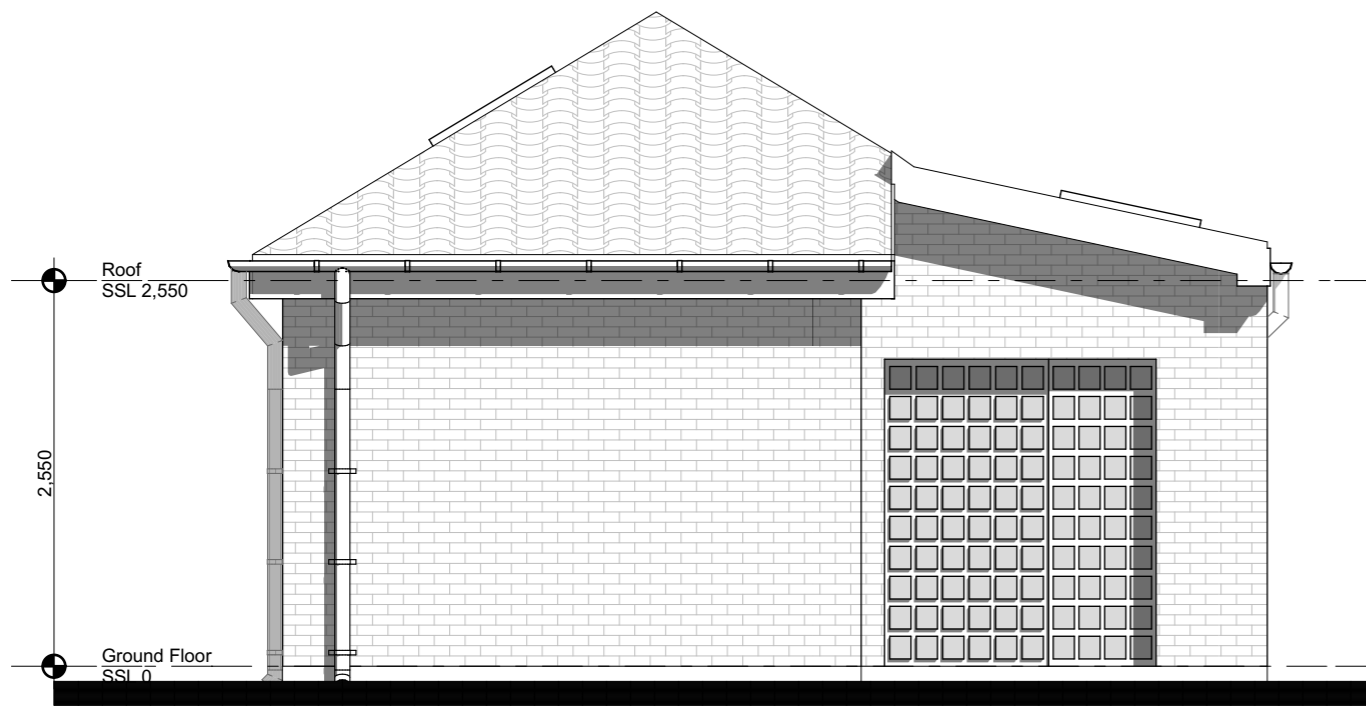

03 Existing Rear Elevation
Scale: 1:50

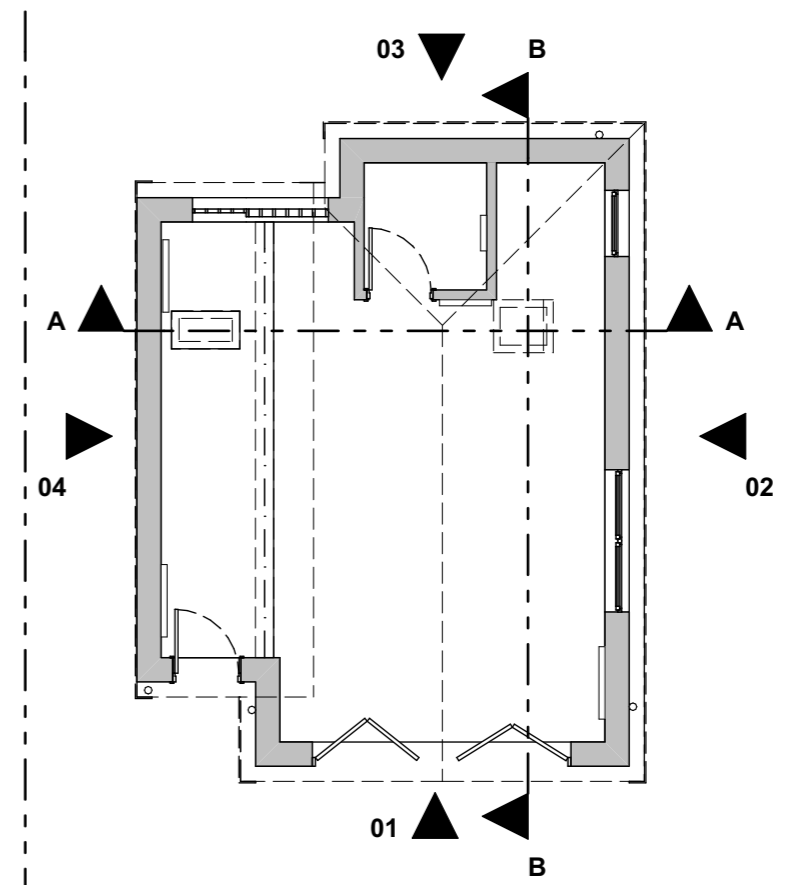

01 Key Plan
Scale: 1:100

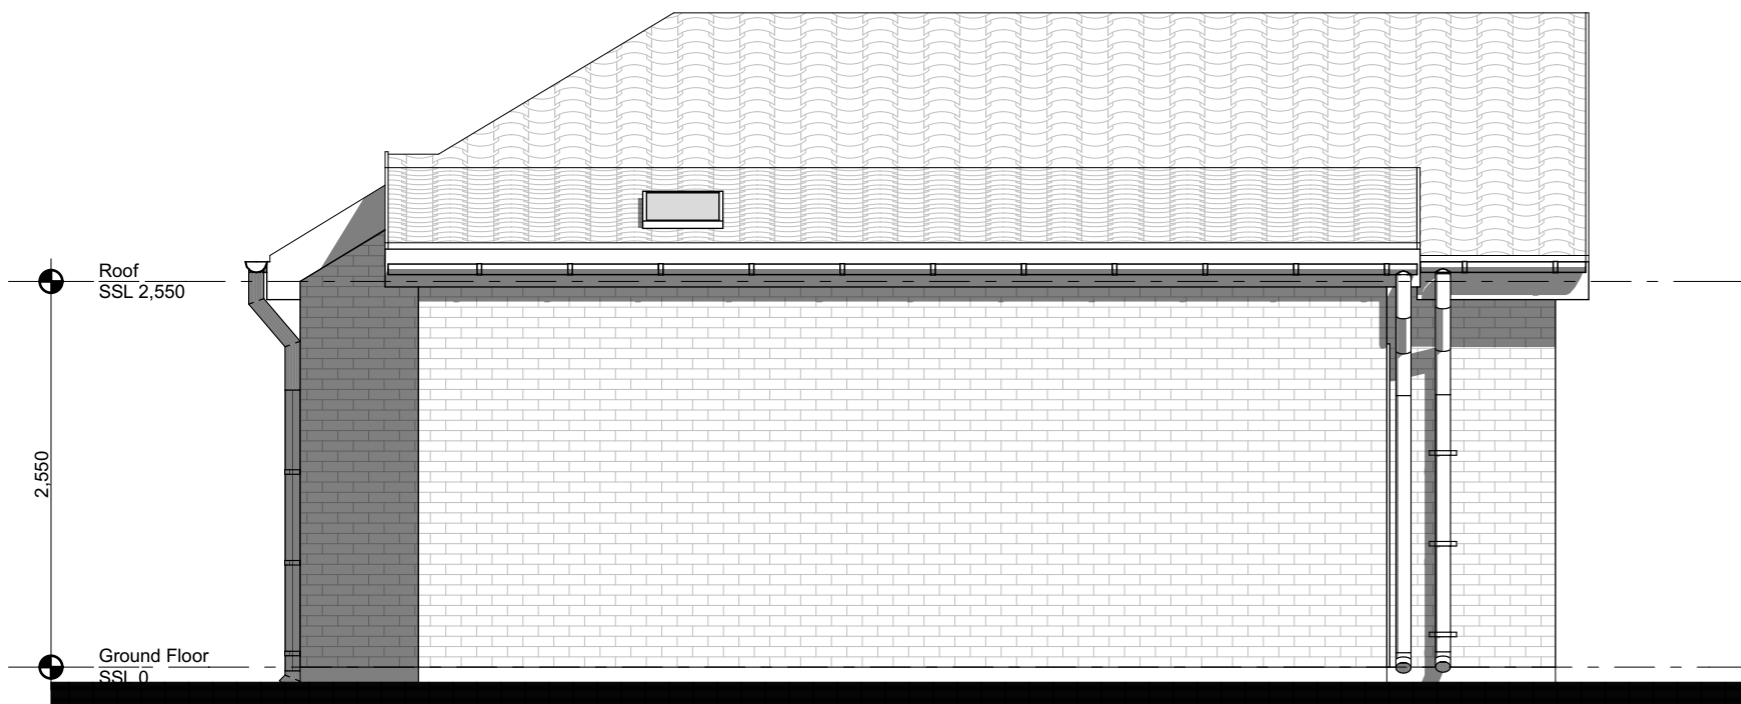

04 Existing Side Elevation
Scale: 1:50


DRAWING NOT TO BE USED
OTHER THAN THE PURPOSE FOR
WHICH IT WAS PREPARED. IT'S
SUPPLIED WITHOUT LIABILITY
FOR ERRORS OR OMISSIONS. ALL
DIMENSIONS ARE TO BE CHECKED
ON SITE. THIS DRAWING IS TO BE
READ IN CONJUNCTION WITH ALL
OTHER DRAWINGS. NOTES ON
THIS DRAWING WILL APPLY TO ALL
OTHER DRAWINGS WHERE A
SIMILAR POSITION EXISTS.

Client:
Celia Taylor


Site Details
**78 Compayne
Gardens NW6 3RU
London UK**

Existing Elevations


Sheet No.
A2.02_EX
Project No. 078
Date 01-07-16
Paper Size A3
Scale 1:50, 1:100

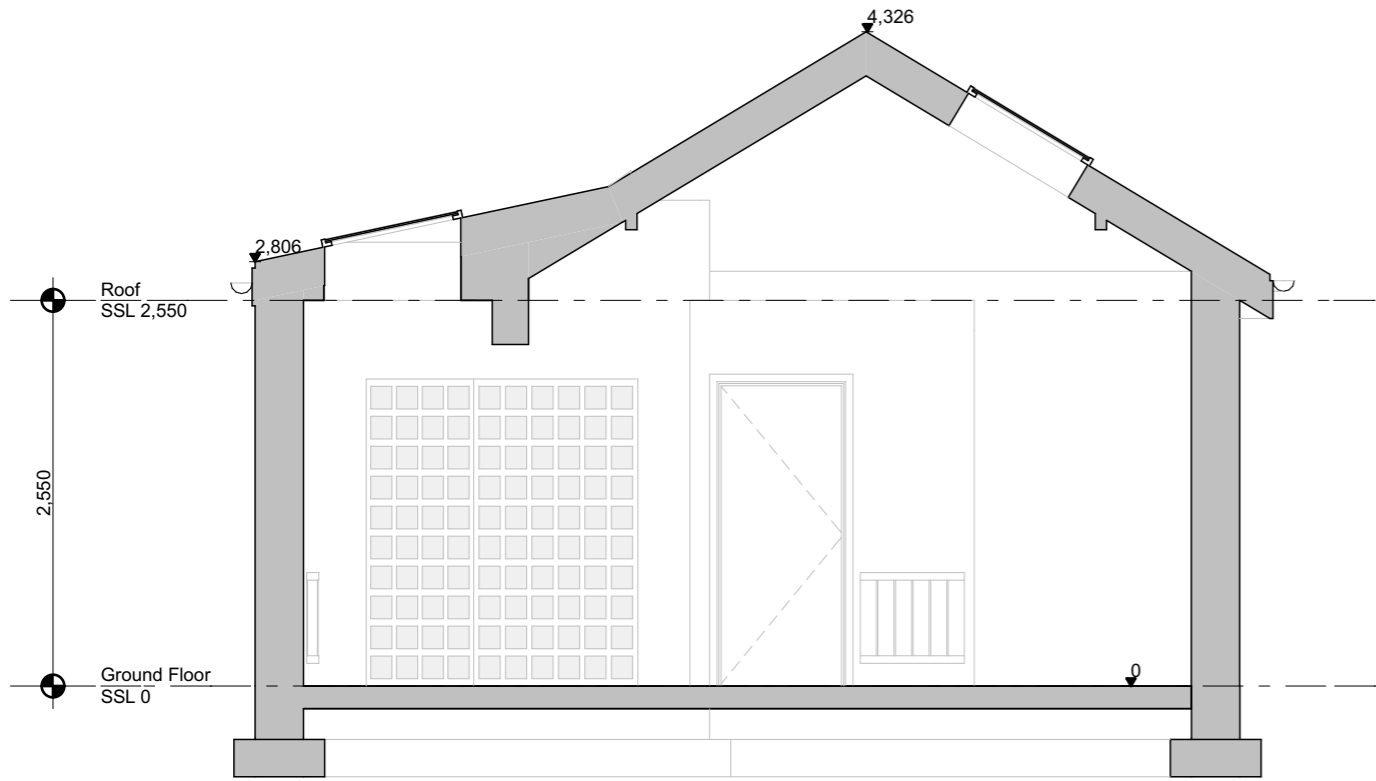

A Existing Section
Scale: 1:50

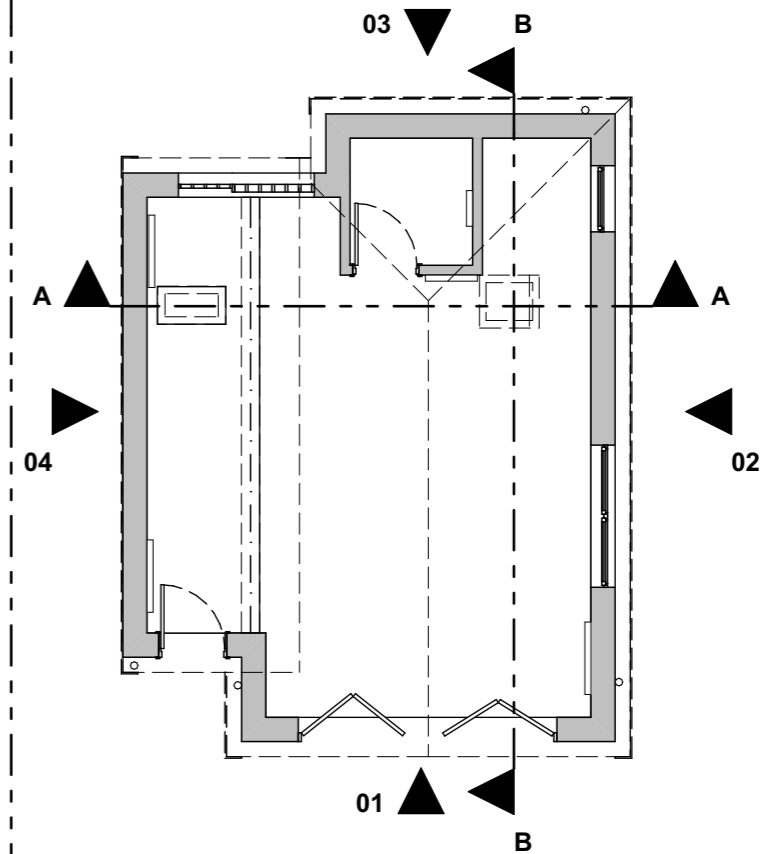

01 Key Plan
Scale: 1:100

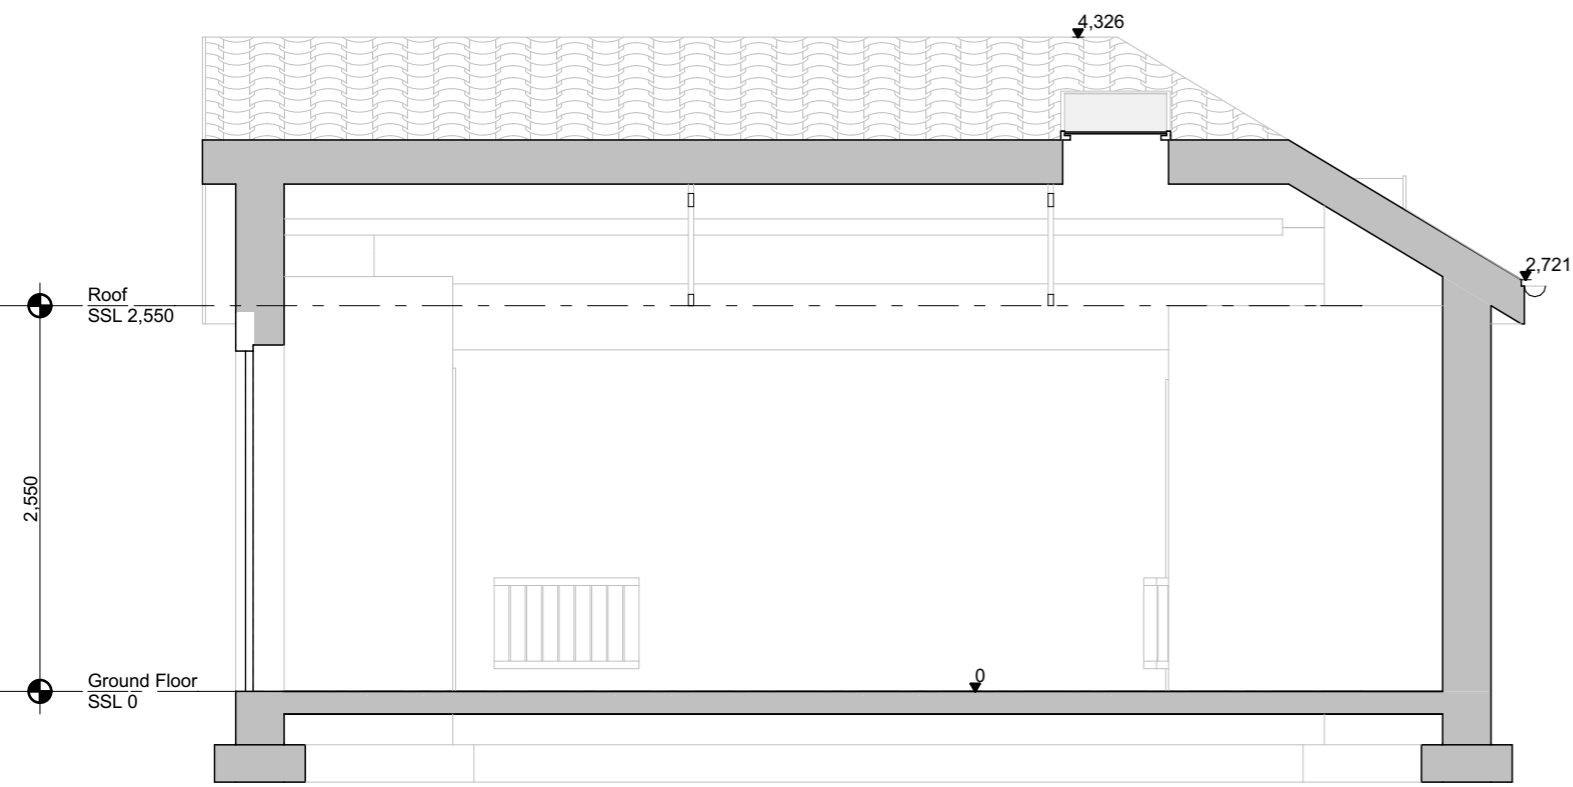

B Existing Section
Scale: 1:50

DRAWING NOT TO BE USED
OTHER THAN THE PUPOSE FOR
WHICH IT WAS PREPARED. IT'S
SUPPLIED WITHOUT LIABILITY
FOR ERRORS OR OMISSIONS. ALL
DIMENSIONS ARE TO BE CHECKED
ON SITE. THIS DRAWING IS TO BE
READ IN CONJUNCTION WITH ALL
OTHER DRAWINGS. NOTES ON
THIS DRAWING WILL APPLY TO ALL
OTHER DRAWINGS WHERE A
SIMILAR POSITION EXISTS.

Client:
Celia Taylor


Site Details
**78 Compayne
Gardens NW6 3RU
London UK**

Existing Sections

Sheet No.
A3.01_EX
Project No. 078
Date 01-07-16
Paper Size A3
Scale 1:50, 1:100



01 Existing Front Perspective
Scale: 1:2

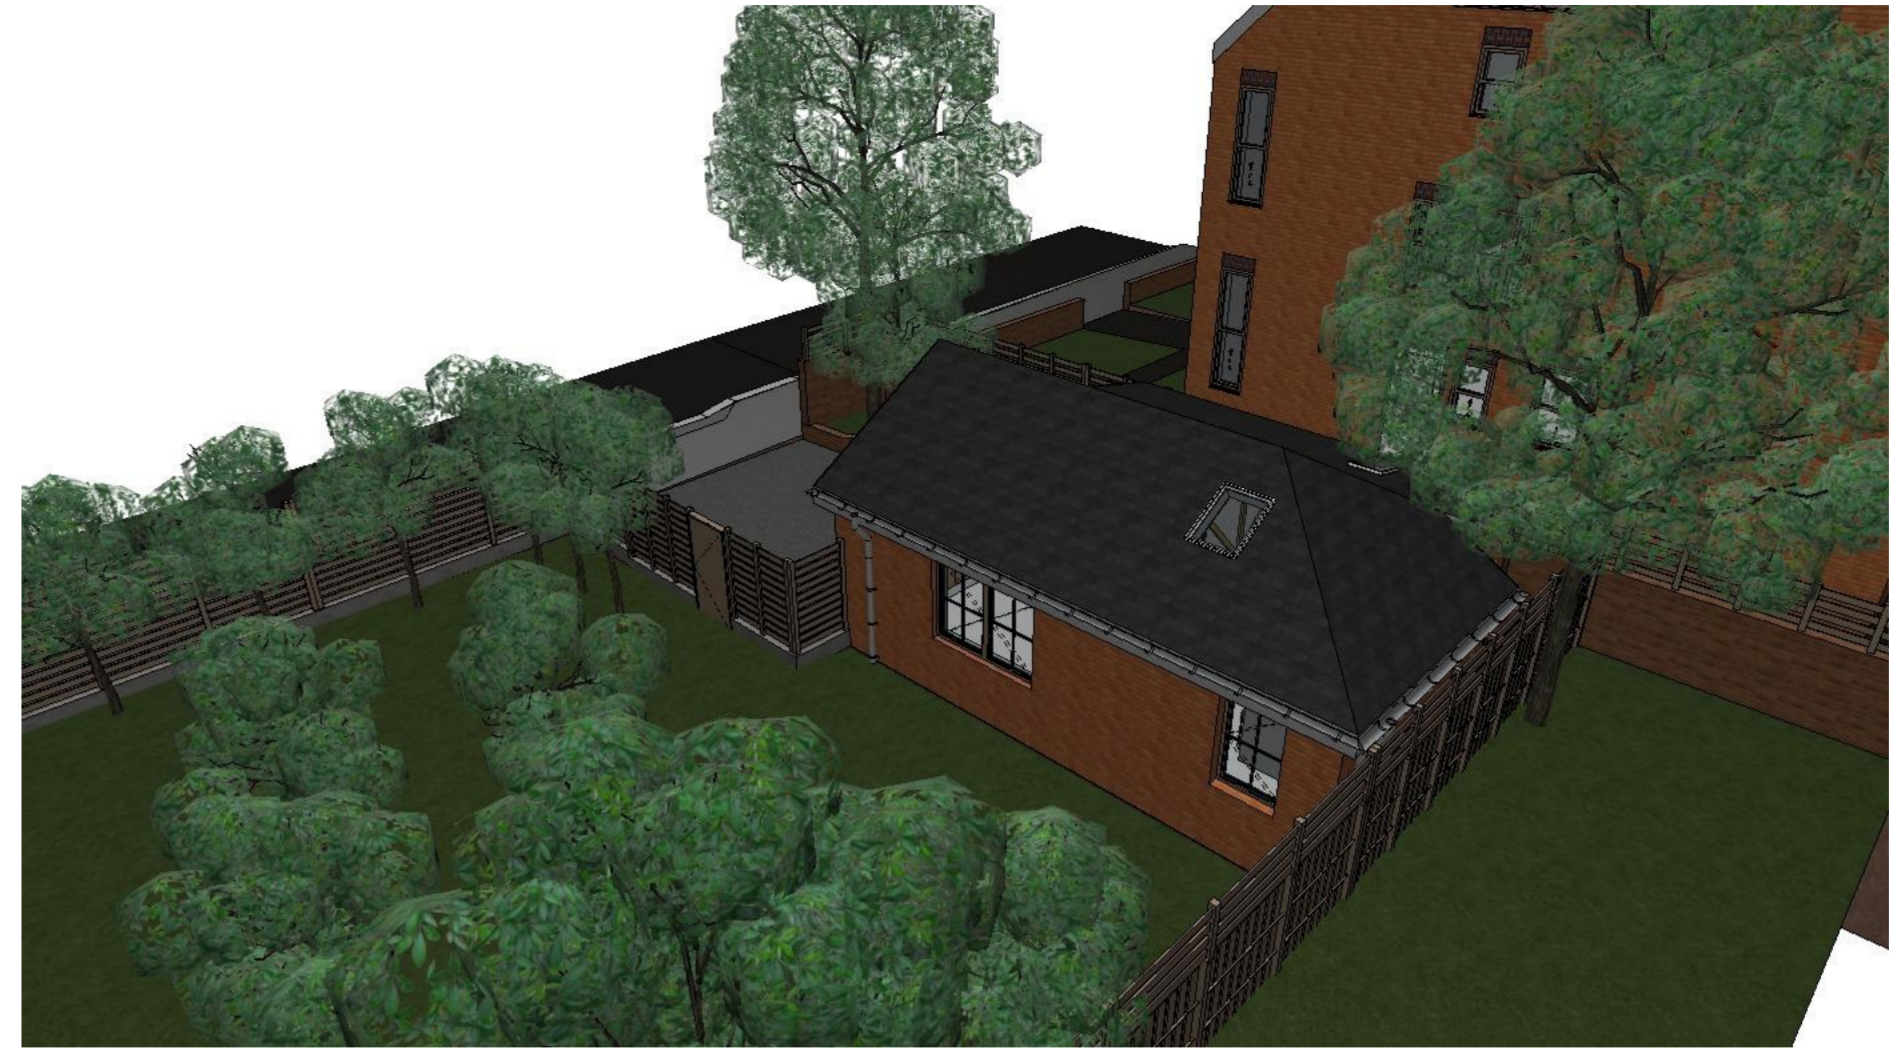

01 Existing Side Perspective
Scale: 1:2



01 Existing Side Perspective
Scale: 1:2



01 Existing Rear Perspective
Scale: 1:2

DRAWING NOT TO BE USED
OTHER THAN THE PURPOSE FOR
WHICH IT WAS PREPARED. ITS
SUPPLIED WITHOUT LIABILITY
FOR ERRORS OR OMISSIONS. ALL
DIMENSIONS ARE TO BE CHECKED
ON SITE. THIS DRAWING IS TO BE
READ IN CONJUNCTION WITH ALL
OTHER DRAWINGS. NOTES ON
THIS DRAWING WILL APPLY TO ALL
OTHER DRAWINGS WHERE A
SIMILAR POSITION EXISTS.

Client:
Celia Taylor

Site Details
**78 Compayne
Gardens NW6 3RU
London UK**

**Existing 3D
Perspectives**

Sheet No.
A4.01_EX
Project No. 078
Date 01-07-16
Paper Size A2
Scale 1:2