



01 147-1560 ELEVATION 1:10

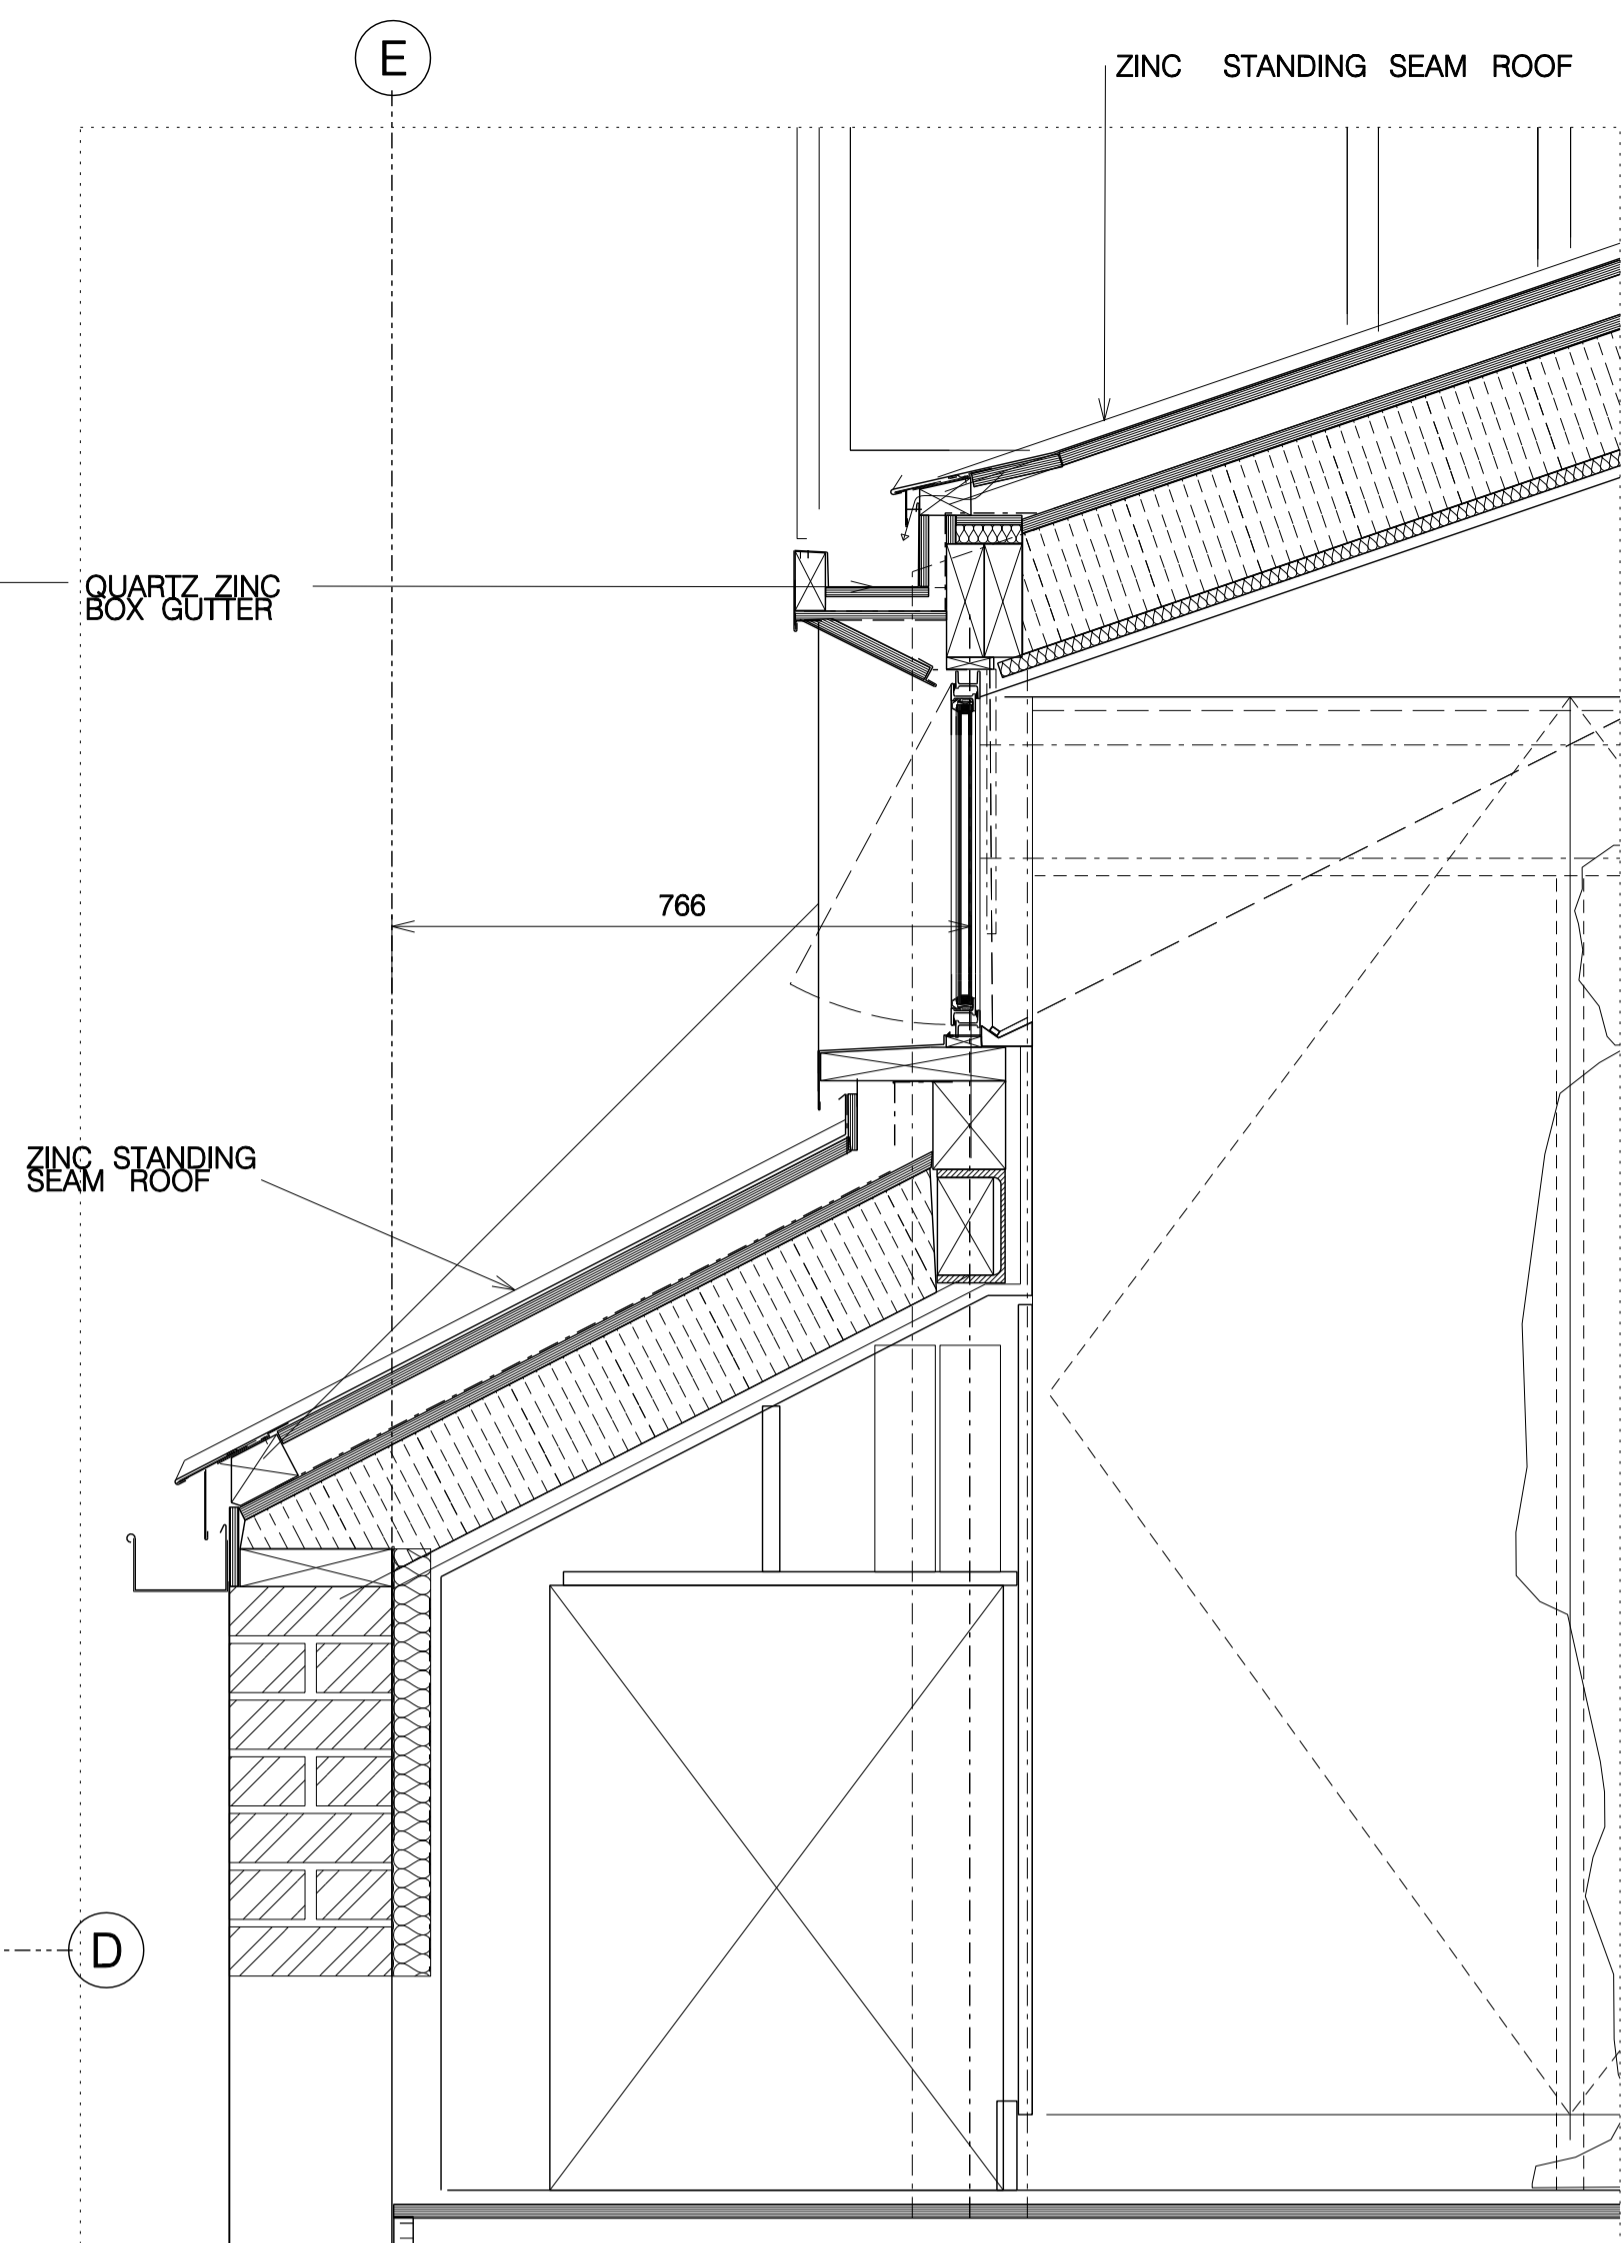


02 147-1560 SECTION 1:10

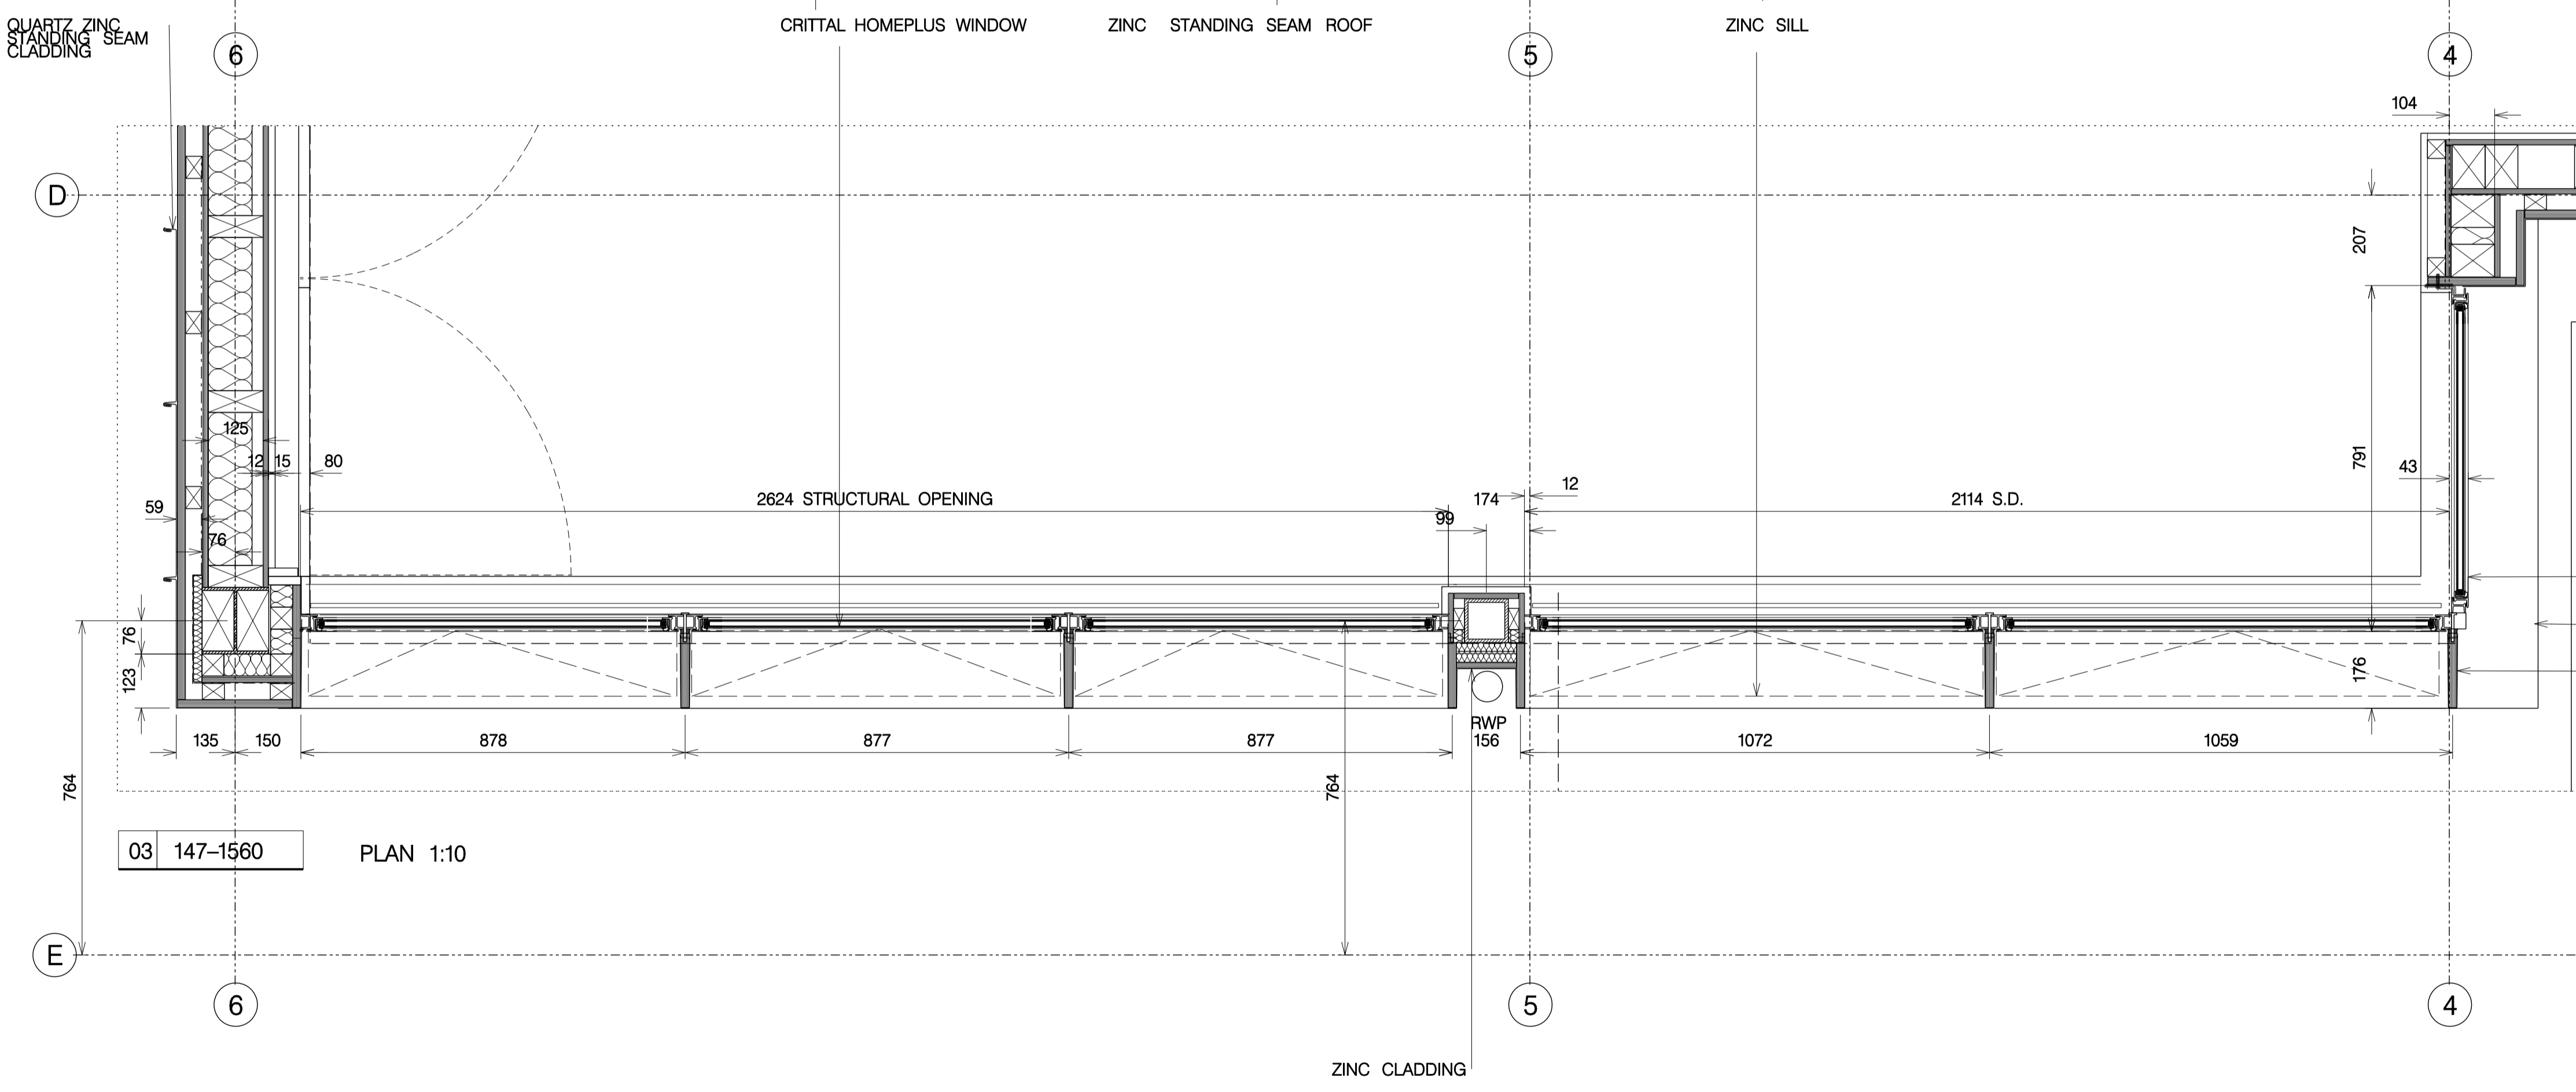

03 147-1560 PLAN 1:10

- ZINC STANDING SEAM CLADDING
- CRITTAL HOMEPLUS WINDOW
- ZINC SILL
- ZINC COMPOSITE FIN PANELS

COSTING

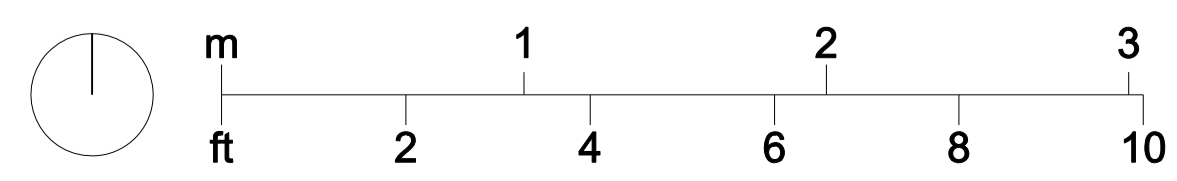

REV	DATE	DESCRIPTION
T	16.01.18	DRAFT SET

JOB 32 LAURIER ROAD, LONDON NW5 1SJ FOR R + T KEEP		TITLE CLERESTOREY WINDOW DETAILS REAR ELEVATION			
© RICHARD KEEP ARCHITECTS 122 Arlington Rd London NW1 7HP www.richardkeep.com info@richardkeep.com		DRAWN ---	DATE 19.12.16	JOB NO 147	DWG
CONTRACTOR TO CHECK ALL DIMENSIONS ON SITE DO NOT SCALE SPECIFICATION TO TAKE PRECEDENCE OVER DRAWINGS AND DETAILS		CHECK ---	SCALE 1:10@A1 1:20@A3		REV T DATE 28.01.18