




EXISTING SECOND FLOOR LAYOUT
SCALE 1:50

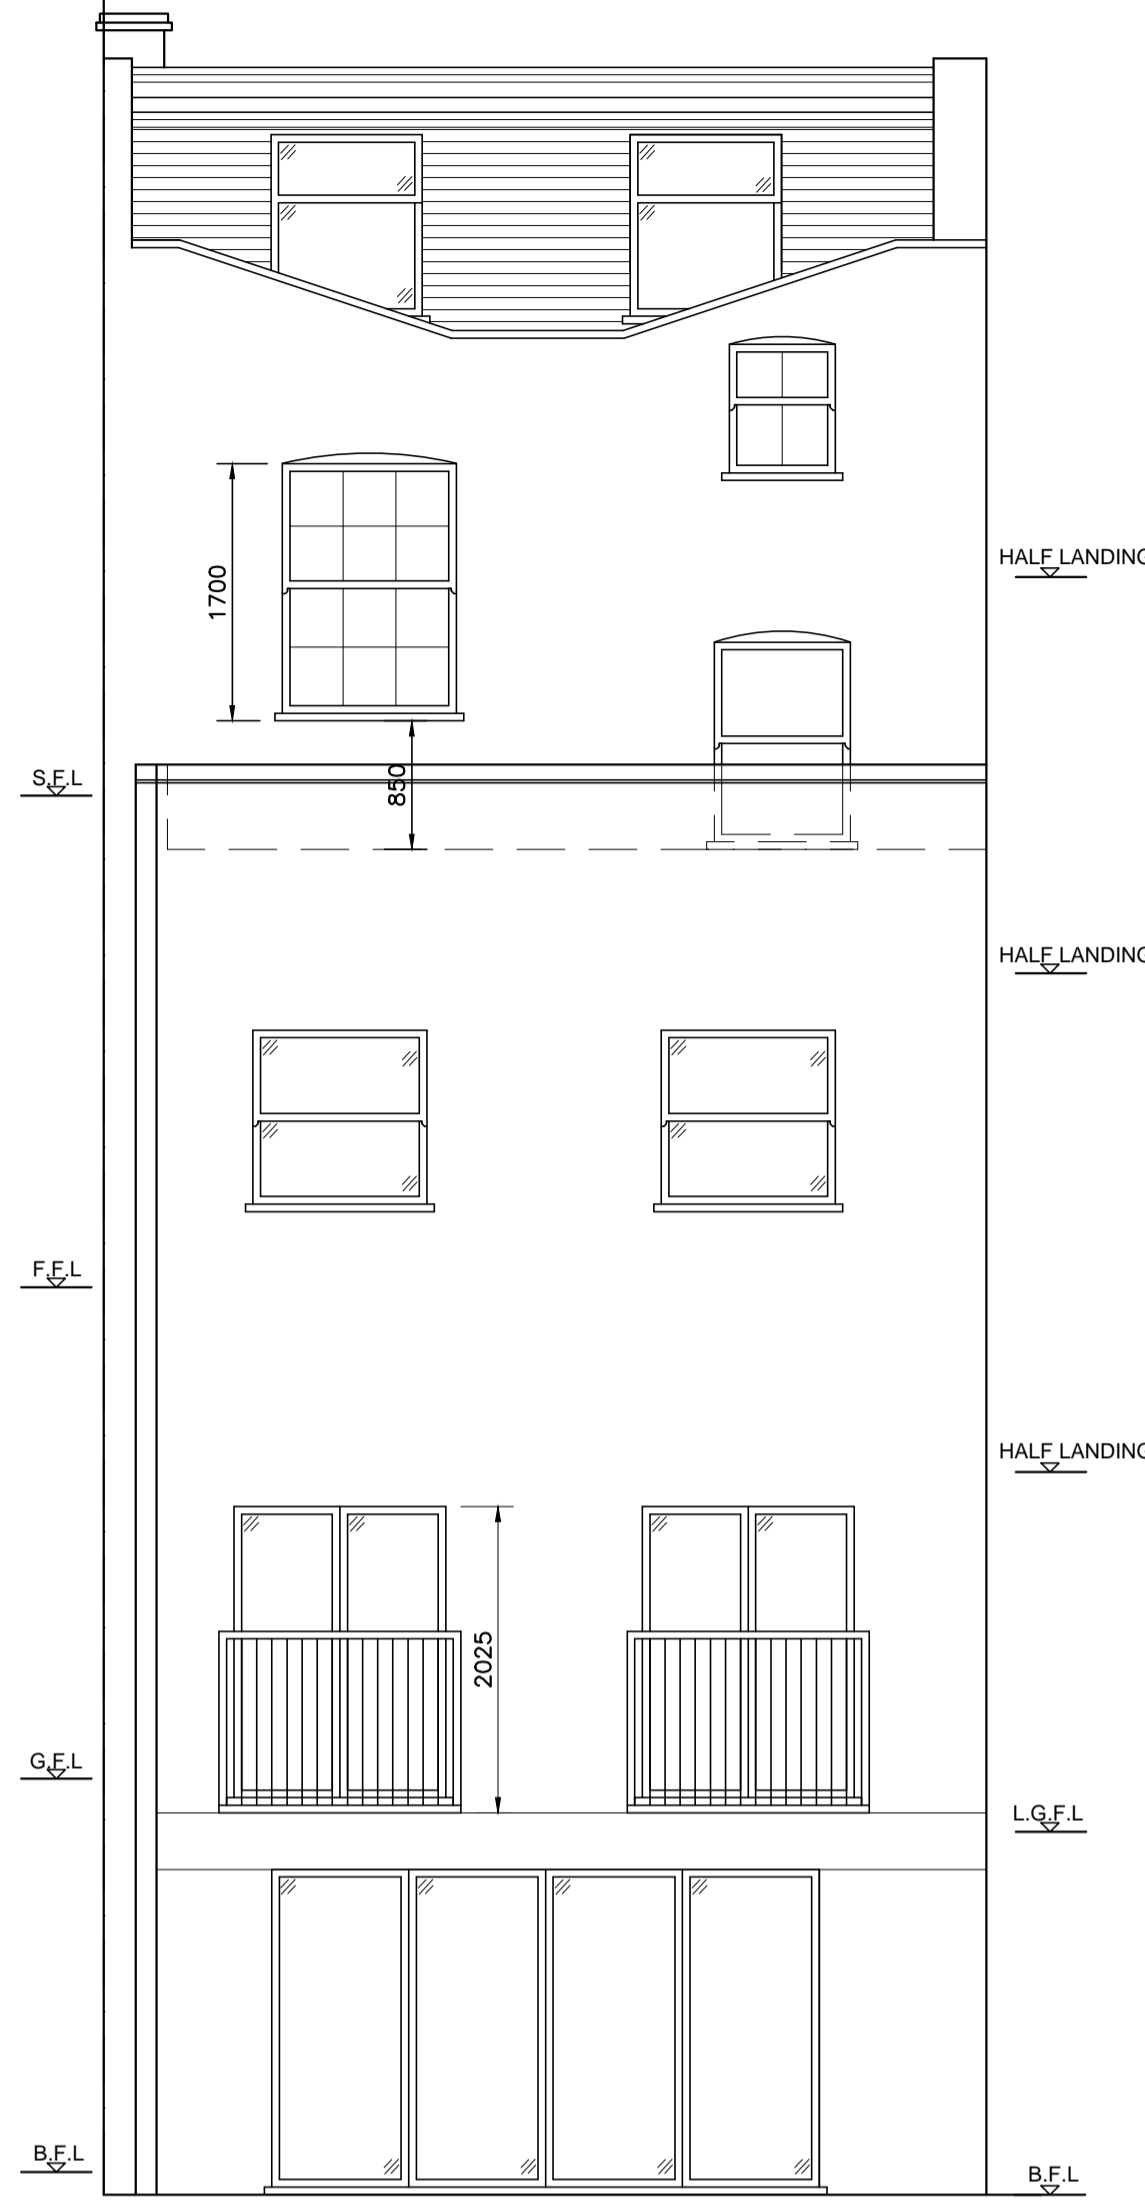


EXISTING REAR ELEVATION
SCALE 1:50

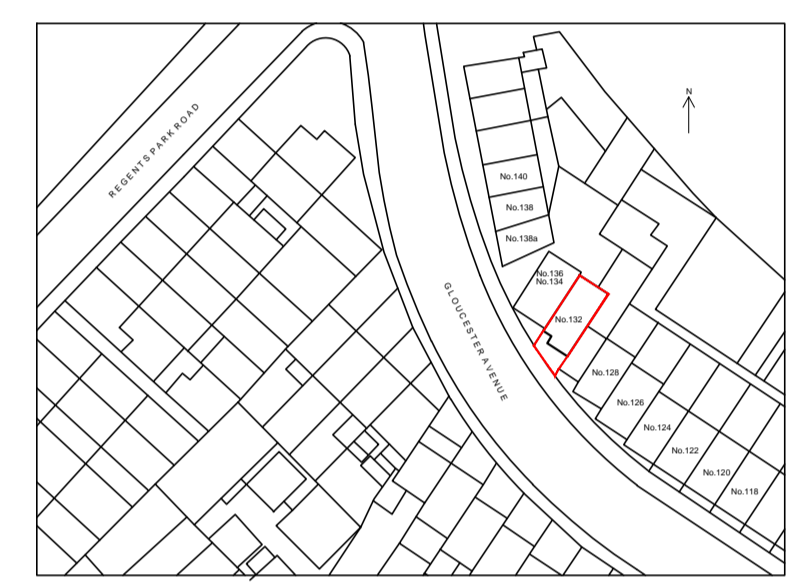

SITE PLAN
SCALE 1:1250

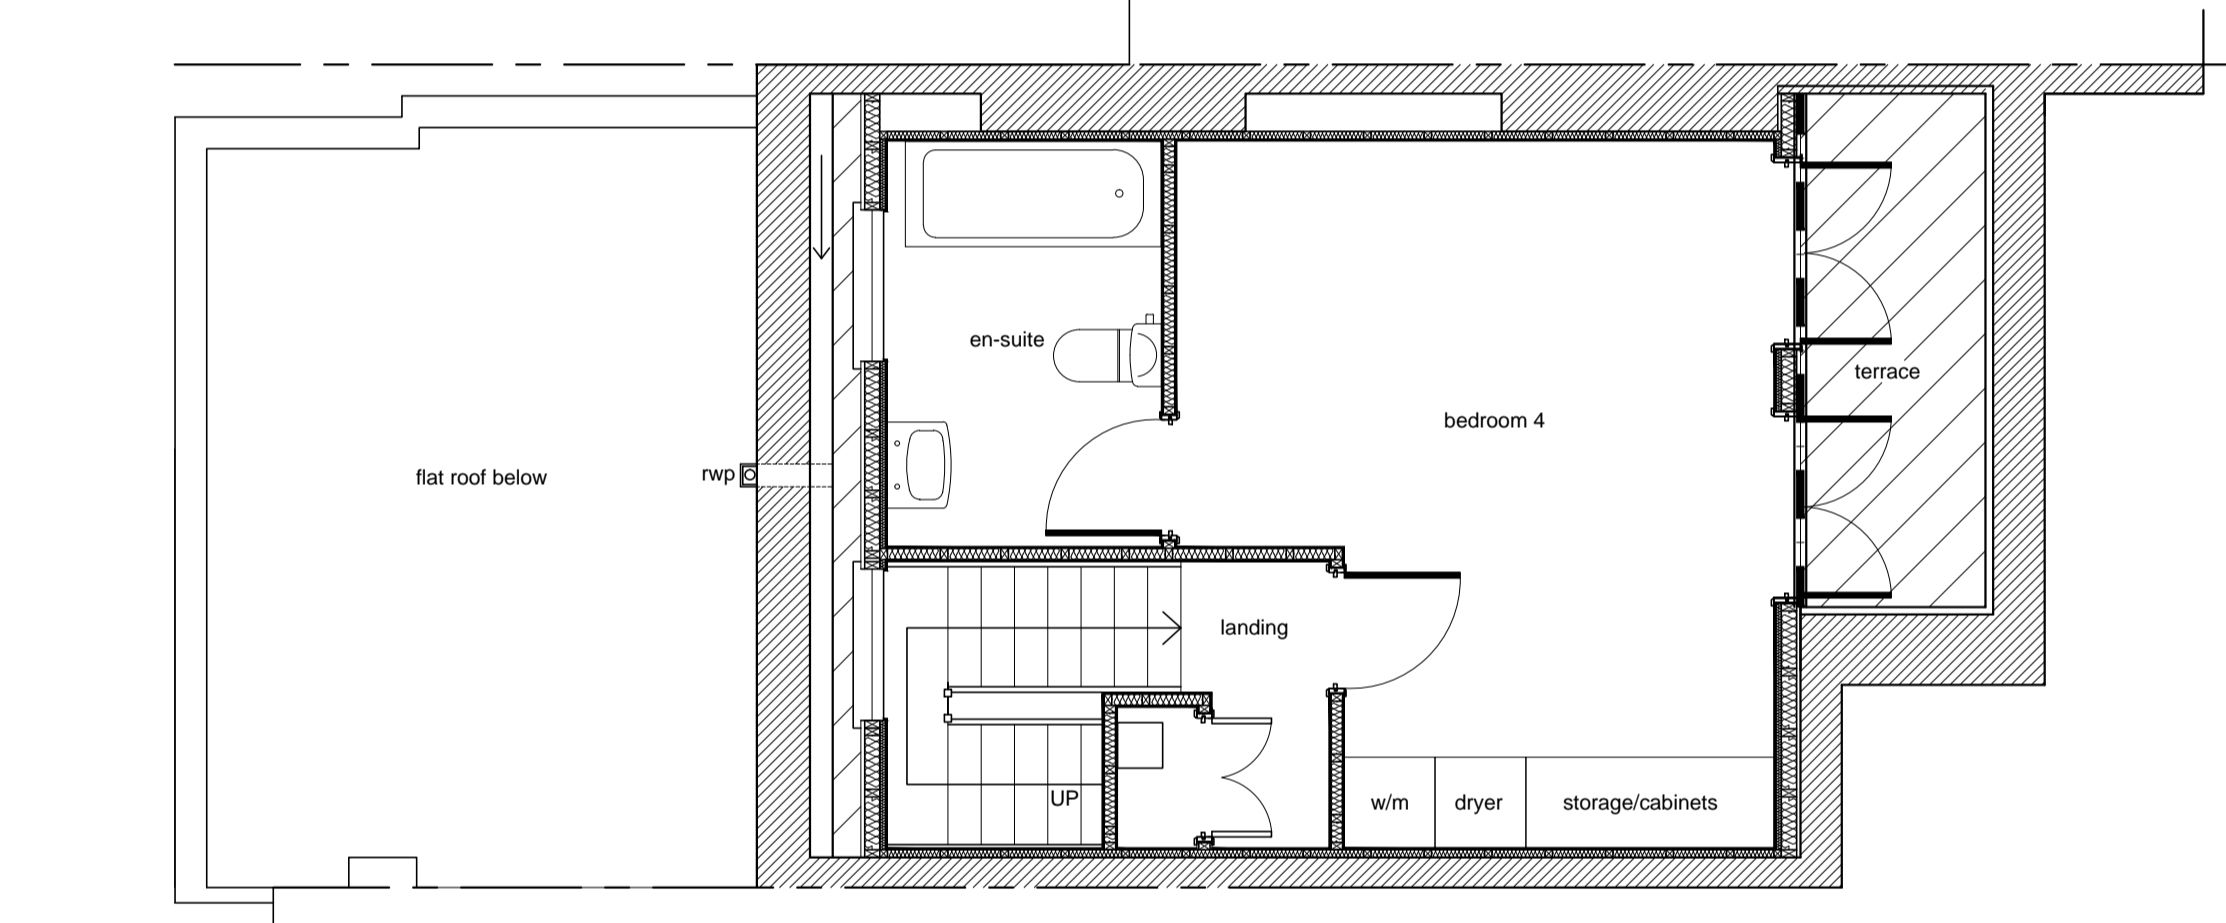

EXISTING THIRD FLOOR LAYOUT
SCALE 1:50

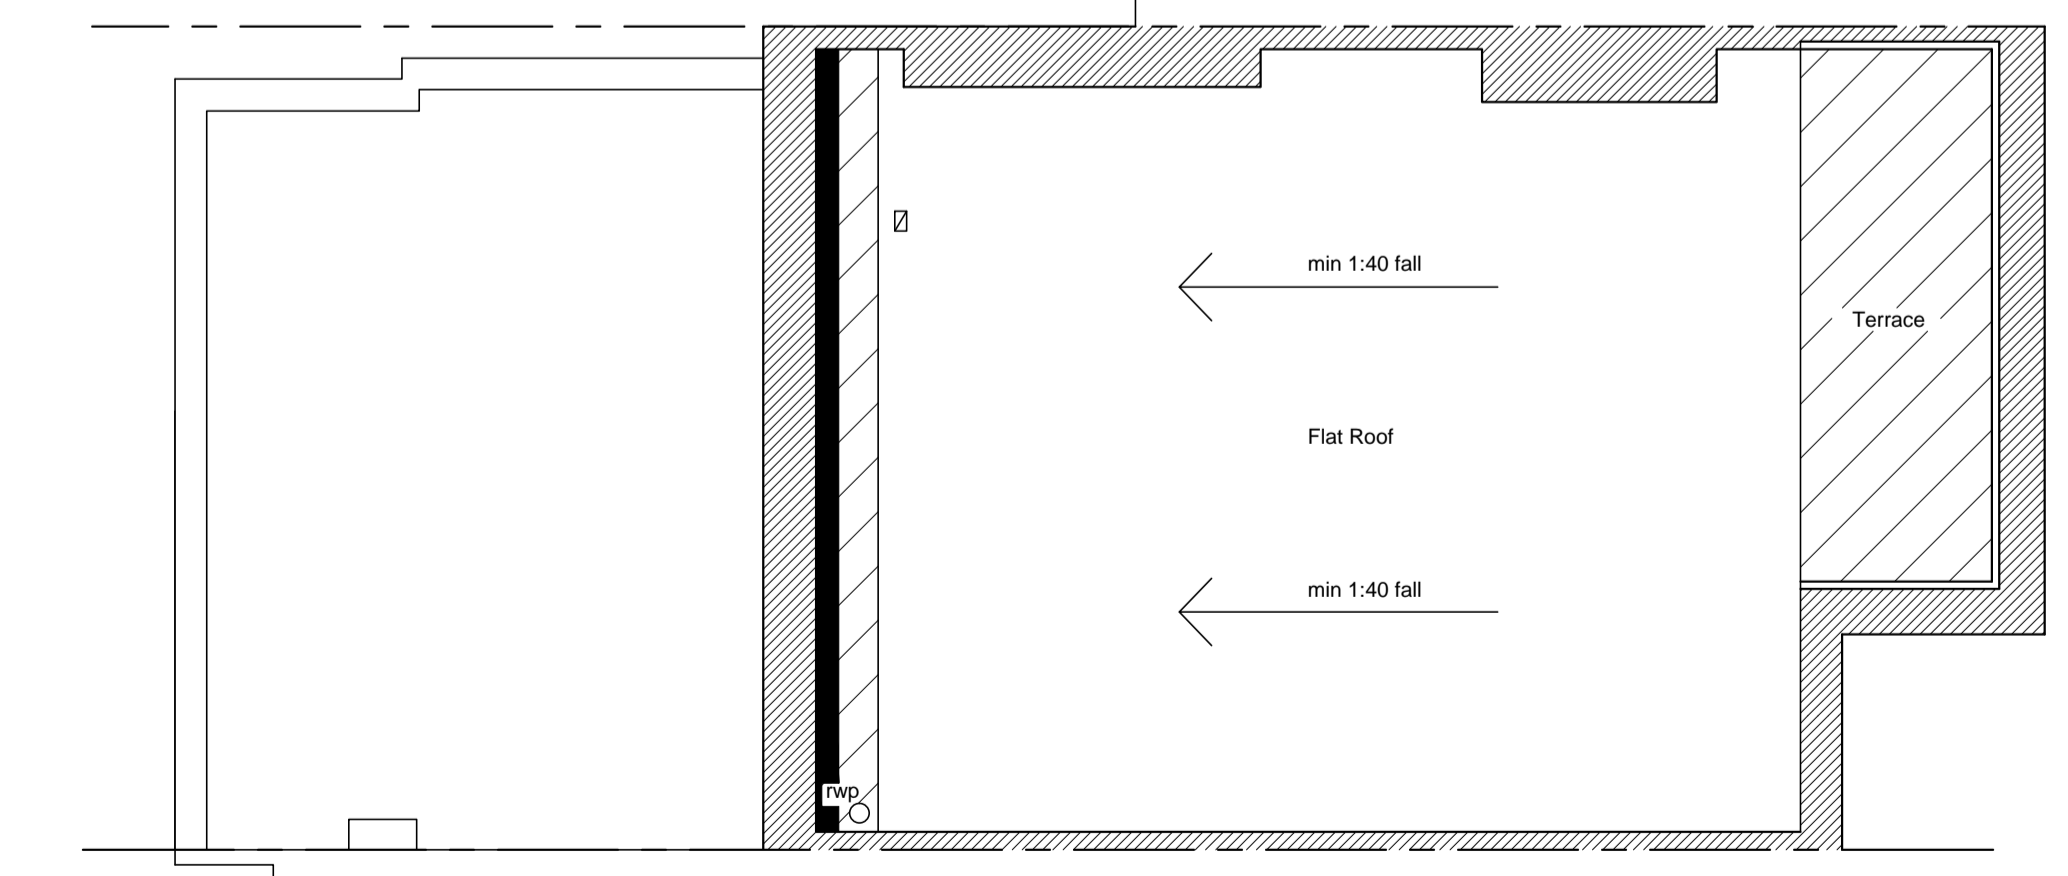

EXISTING ROOF LAYOUT
SCALE 1:50



BLOCK PLAN
SCALE 1:500

Notes

All dimensions must be checked on site and not scaled from this drawing. Any dimensional discrepancies discovered must be reported to the Surveyor before proceeding. This drawing is to be read in conjunction with all relevant documents.

This drawing is copyright © and may not be reproduced without permission

Revisions		

CLIENT

MRS M.BECKMANN

JOB DESCRIPTION

132 GLOUCESTER AVENUE
LONDON
NW1 8JA

DRAWING TITLE

EXISTING ELEVATION, PLANS
SITE AND BLOCK PLANS

Scale	Date	Drawn	Checked
varies @ A1	APR 17	SCC	

Cubic Building Surveying Limited
9 West Hill, London
SW18 1RB
T: 020 8877 7300
www.cubicbs.co.uk
info@cubicbs.co.uk

Drawing Number	C12716 - 101
----------------	--------------