

Notes:

*NB :- THIS DRAWING HAS BEEN ELECTRONICALLY PRODUCED, THEREFORE DO NOT RELY ON ANY SCALES QUOTED. WORK ONLY TO FIGURED DIMENSIONS, DO NOT SCALE. ALL DIMENSIONS TO BE CHECKED ON SITE. ANY ERRORS TO BE REPORTED TO THE ARCHITECT IMMEDIATELY

A	2018.01.12	Roof projection amended
Rev	Date	Details


Project Title:
15 Castle Road, London,
NW1 8PT

Drawing Title:
Existing & Proposed Front
Elevation


Drawing no: P.04A Date: 05.01.2018

Scale:
1:100 @ A3

Client's Name:
Helen Keech &
Mathew White

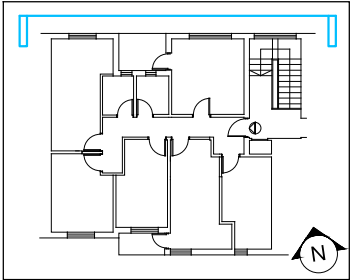

EXISTING FRONT ELEVATION
SCALE 1:100

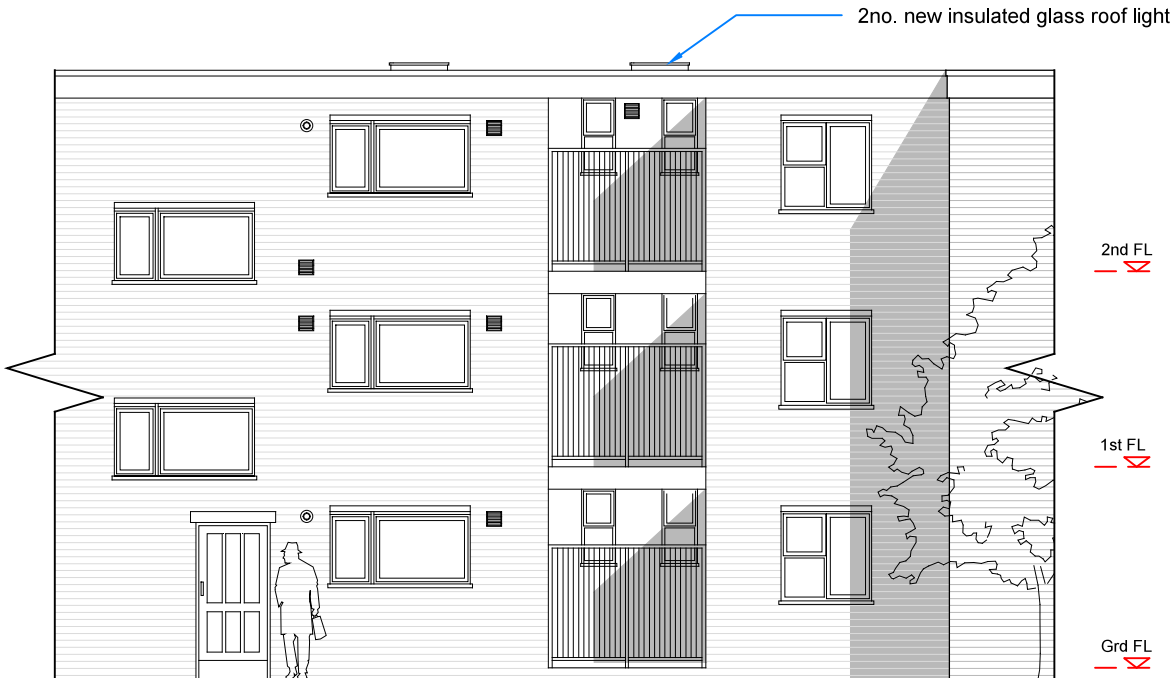

PROPOSED FRONT ELEVATION
SCALE 1:100

Scale

