


Detail 1. Wall and floor junction detail. Lower floor.  
Scale 1:5

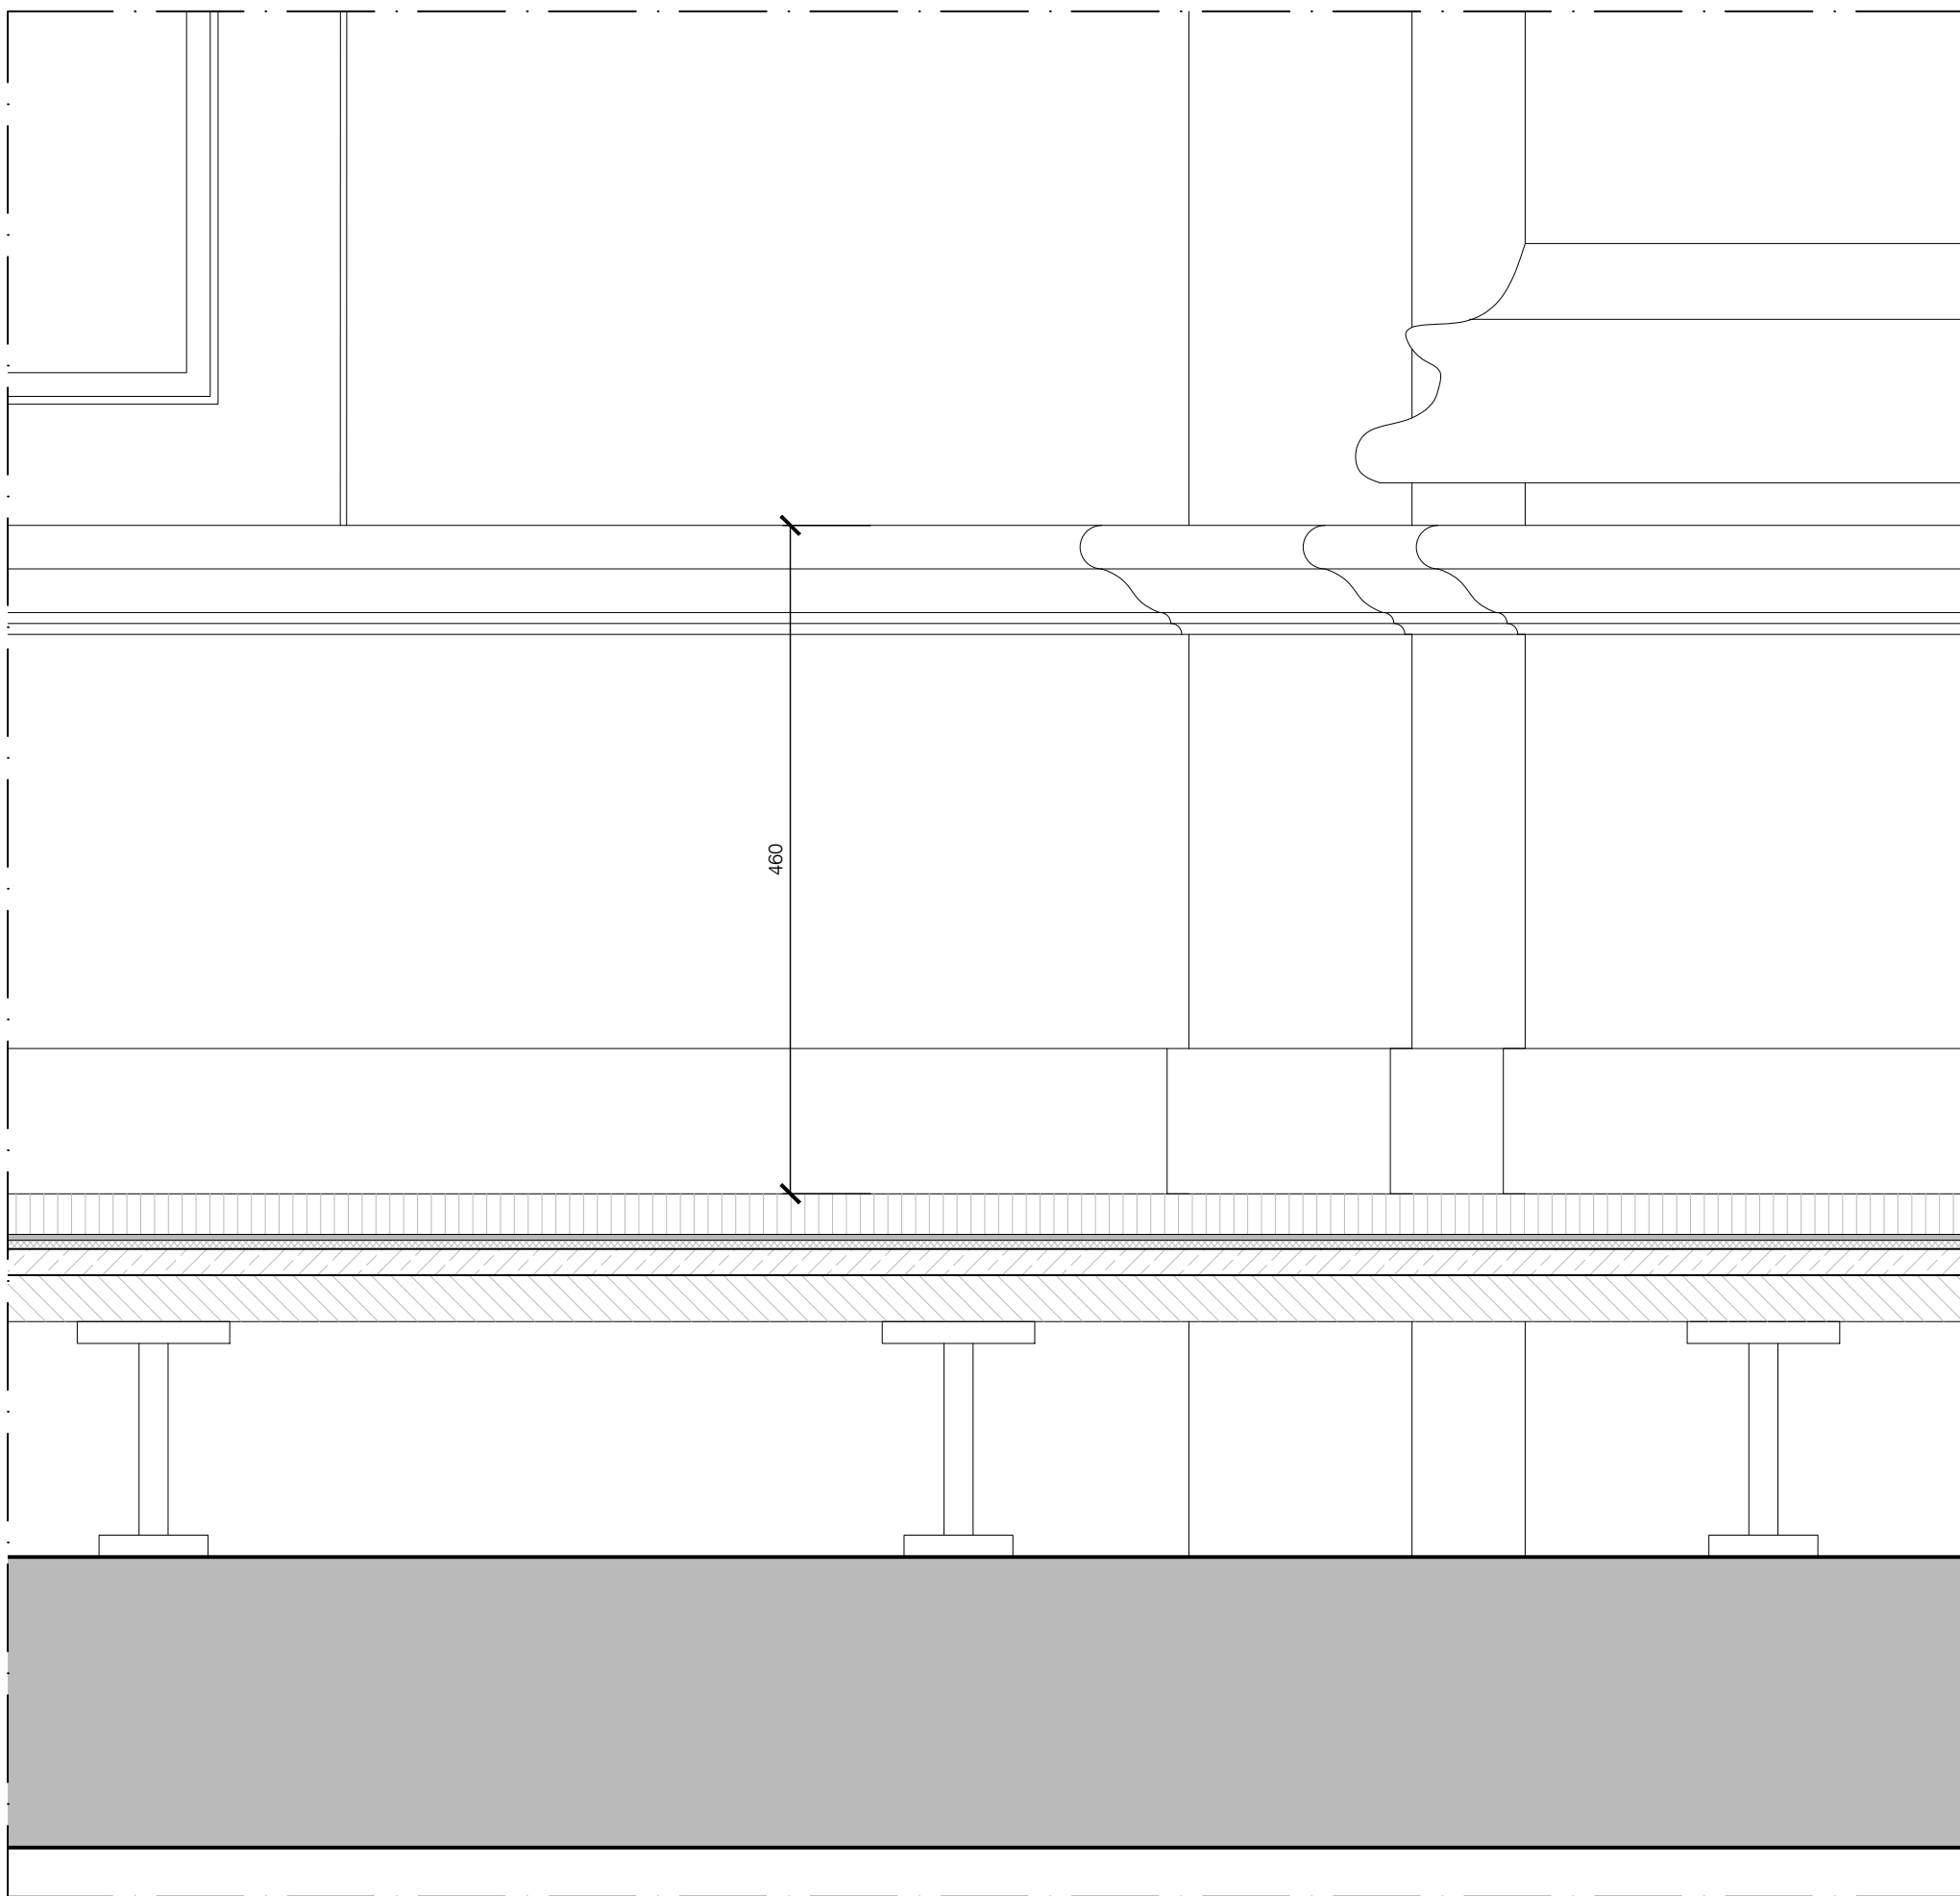

Elevation. Wall and floor junction detail. Lower floor.  
Scale 1:5

Rev	Date	Details	Drawn by	Checked by
A	07/03/2018	Dado rail amended	PV	PV

Note:  
Drawing to be read in conjunction with  
drawings:  
(21)01 Proposed Palm Court floor plan  
(21)02 Proposed Palm Court Sections

S & T (Ltd)	
client name	
Russell Hotel	
London	
project	
Ground Floor - Palm Court	
Proposed Details I	
title	
Preliminary	
status	
21/02/2018	PV
date	drawn
1:5@A1/1:10@A3	AH
scale	checked
(21)10	
drawing number	
A	832-03
revision	job number



box  
architects

1 City Square, Leeds, LS1 2ES  
2 Angel Square, London EC4V 3NY

T 0113 244 1133 or info@boxarchitects.co.uk  
F 020 345 7085 or www.boxarchitects.co.uk

