



Proposed 1F Plan
Scale 1:100

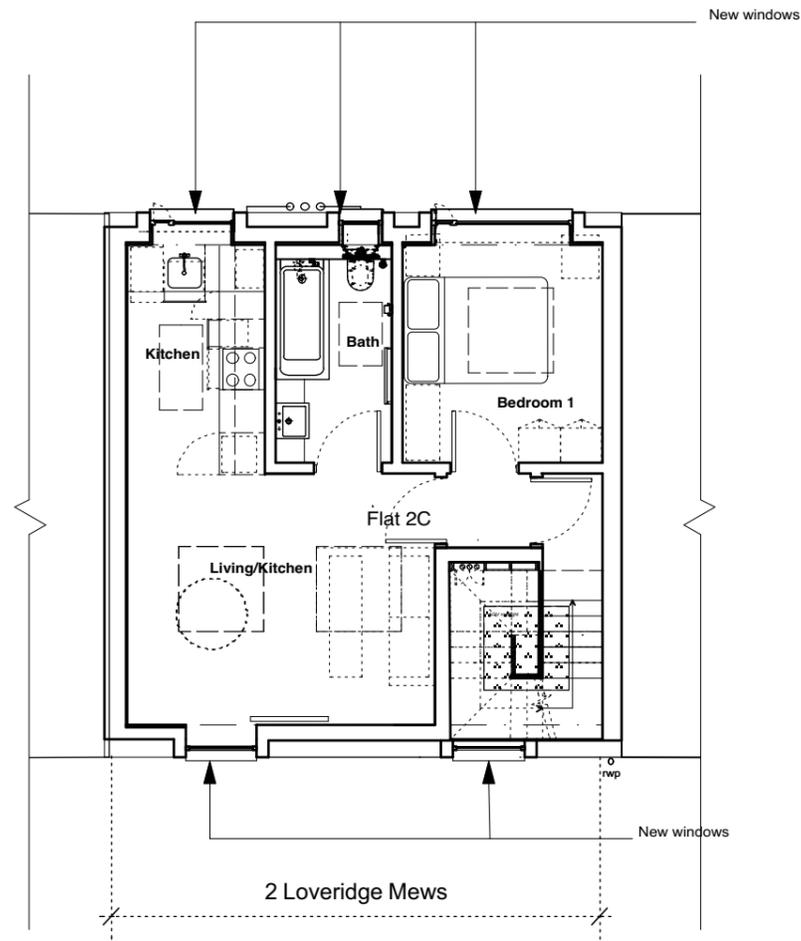

Proposed 2F Plan
Scale 1:100

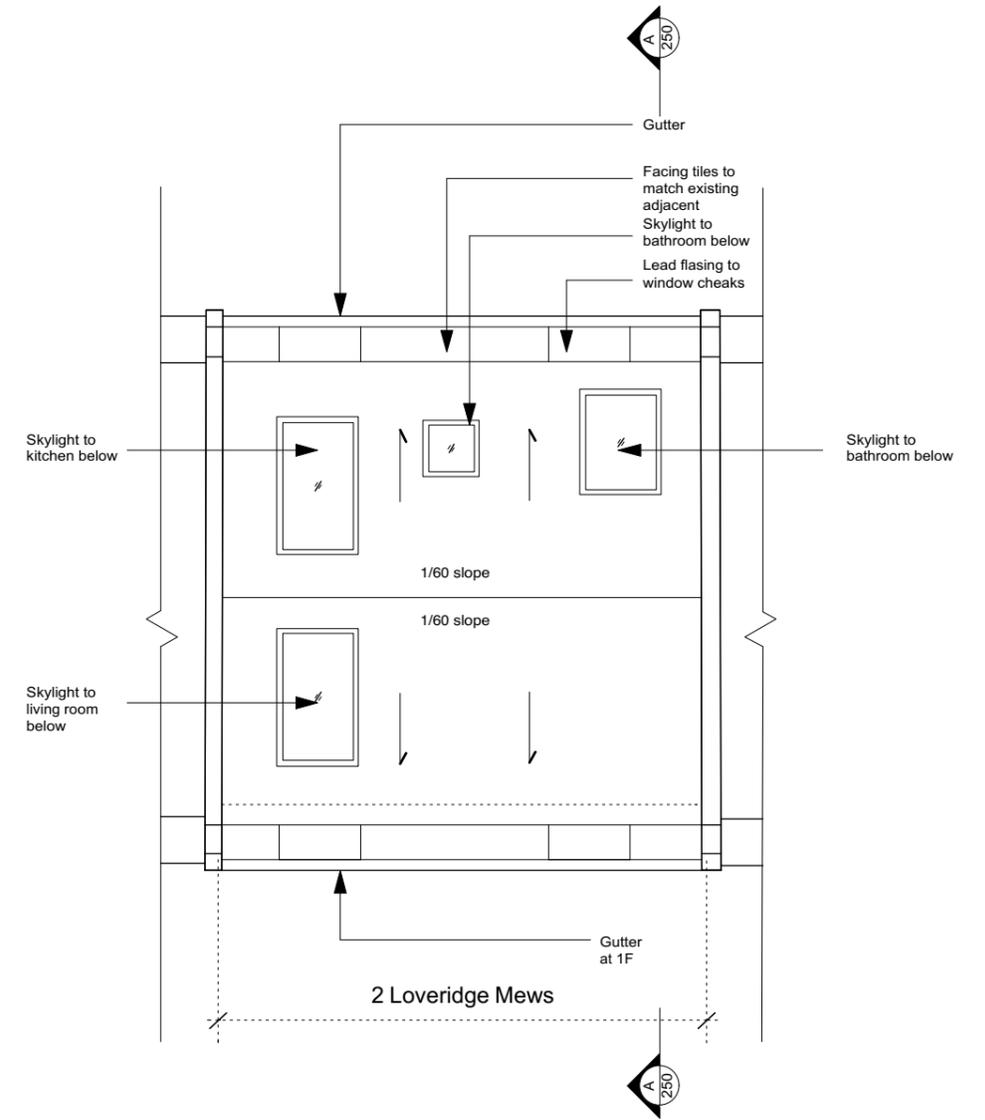

Proposed Roof Plan
Scale 1:100



status	For Planning		Max Dewdney Architects a: 5th Floor 18 Broadwick Street London W1F 8HS e: maxdewdney@me.com m: 07967 698807
revisions			
job			Residential Refurbishment
address			2A Loveridge Mews, London NW6 2DP
dwg title			Proposed Plans
scale		1:100	date March 2018
LOV	152	B	
job reference	drawing number	revision	