


Duct Level
Scale 1:50

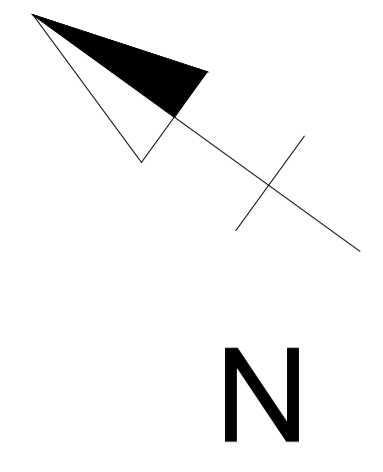

Key:

- Remove and cart away
- Temporary removal
- Floor area to be removed and replaced to WSP detail

A1 Original Sheet Size
Actual Size 50mm 75mm 90mm

Revision
A - 13/02/2018 Updated to planners comments

Job
MRI at UCLH, Birkbeck University

Client
DD Porter Ltd / Siemens

Drawing
Demolition Plans


Scale/Date/Drawn/Chk.
1:50 - October 2017 - NA






CSM +
ARCHITECTS

1 Boyd Street
Shieldfield
Newcastle upon Tyne
NE2 1AP
Tel +44 (0) 191 260-2450
Fax +44 (0) 191 261-7301
E-mail admin@csmarcitects.co.uk
Web Site www.csmarchitects.co.uk

4443
/ 17A


Basement Level
Demolitions, Scale 1:50

 

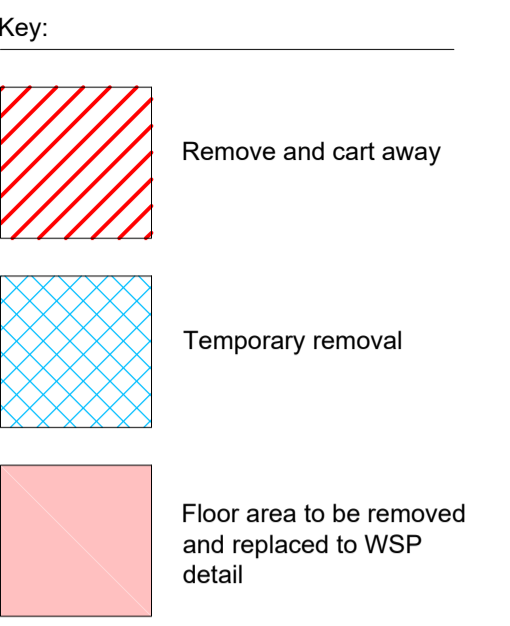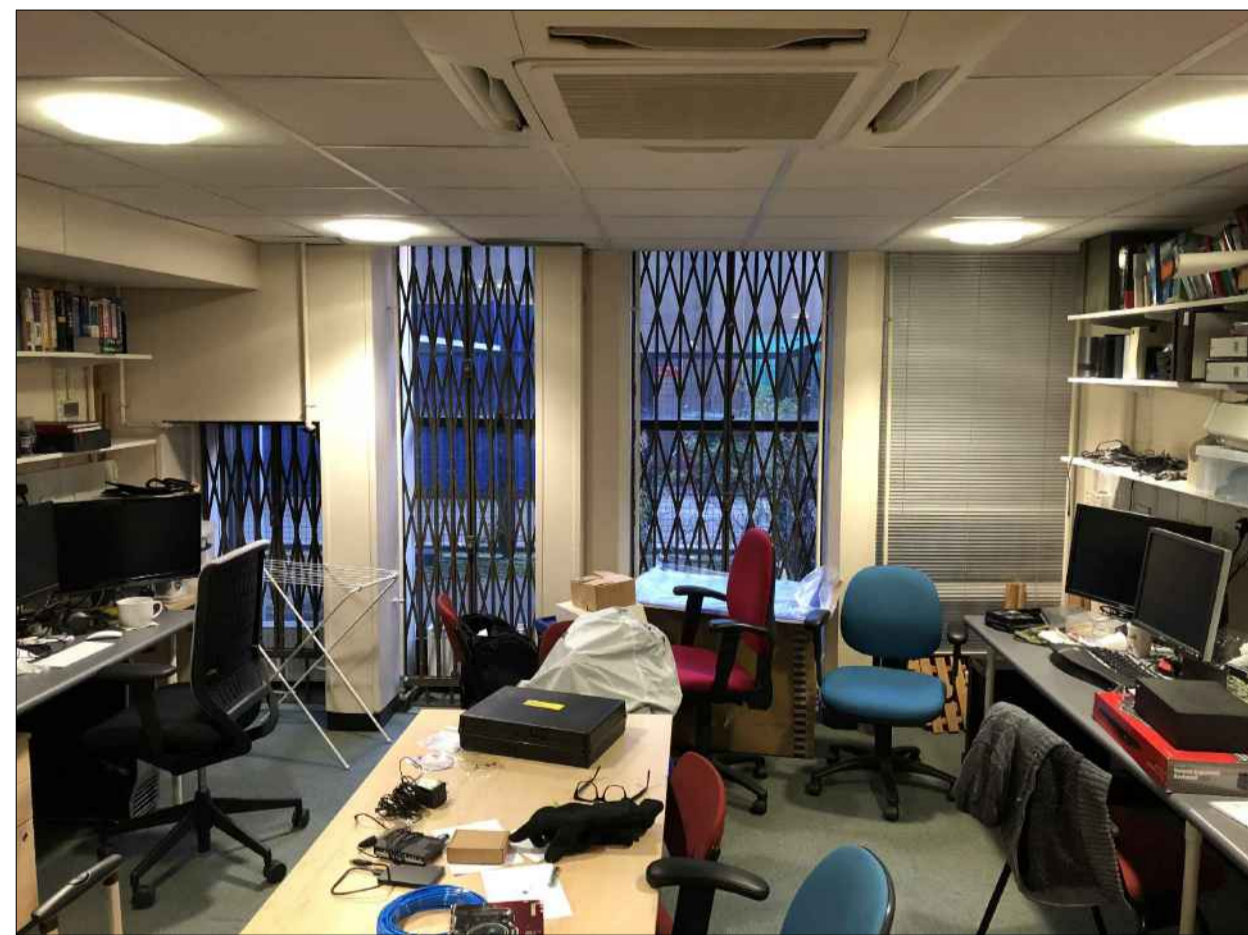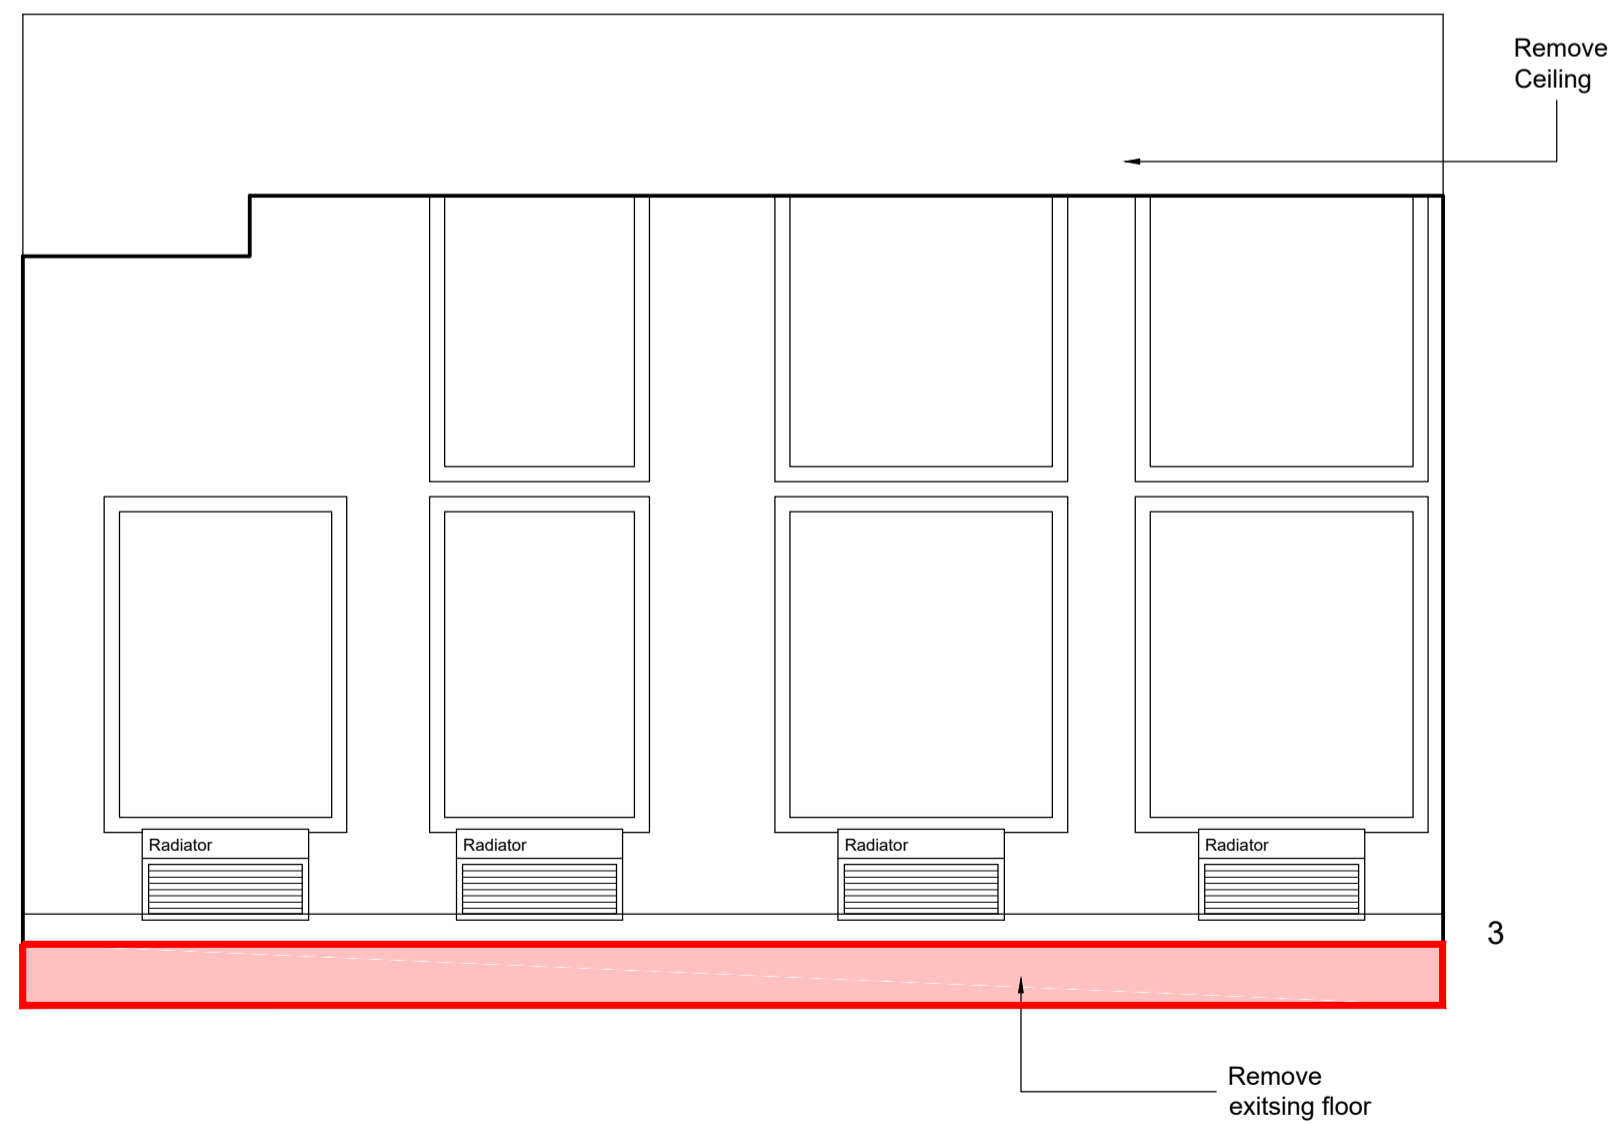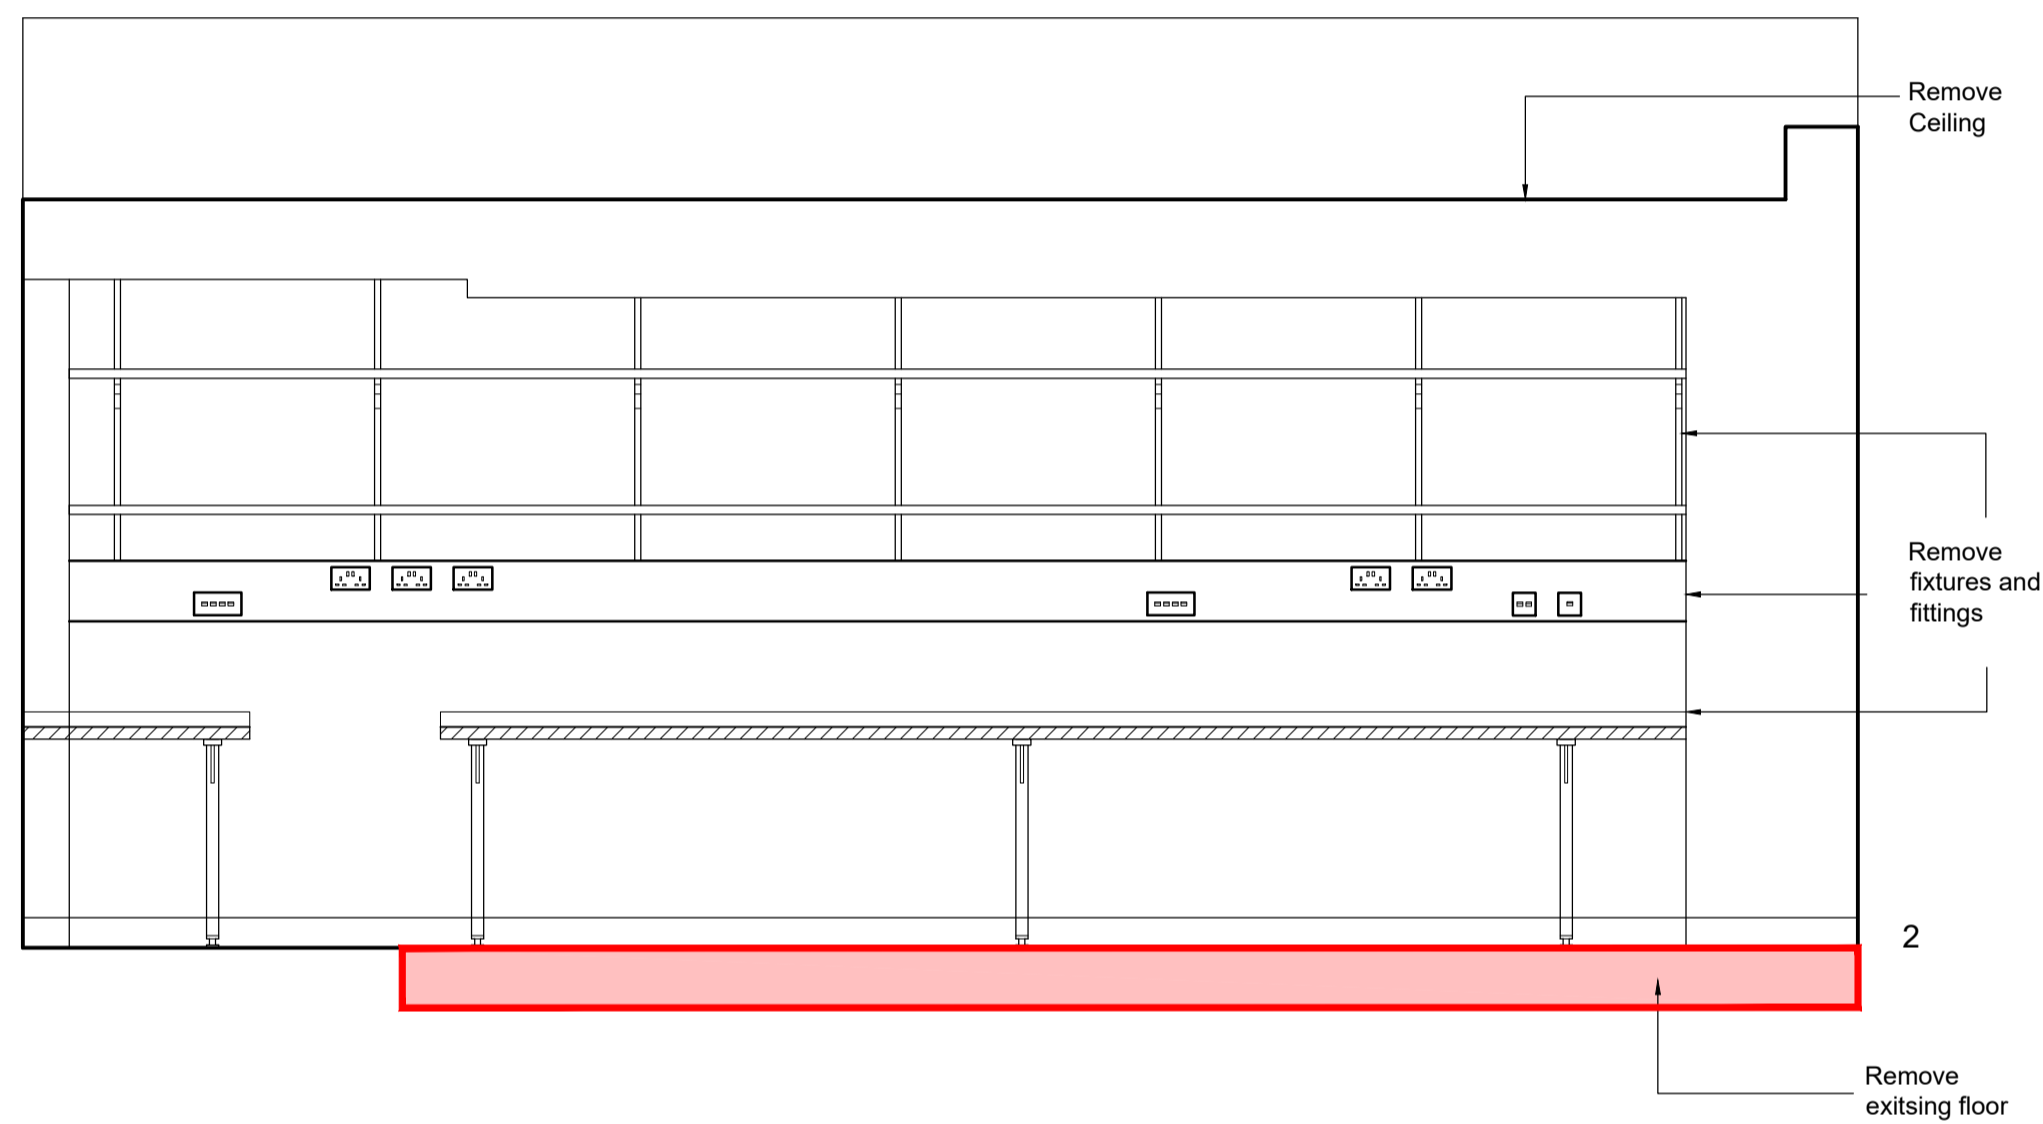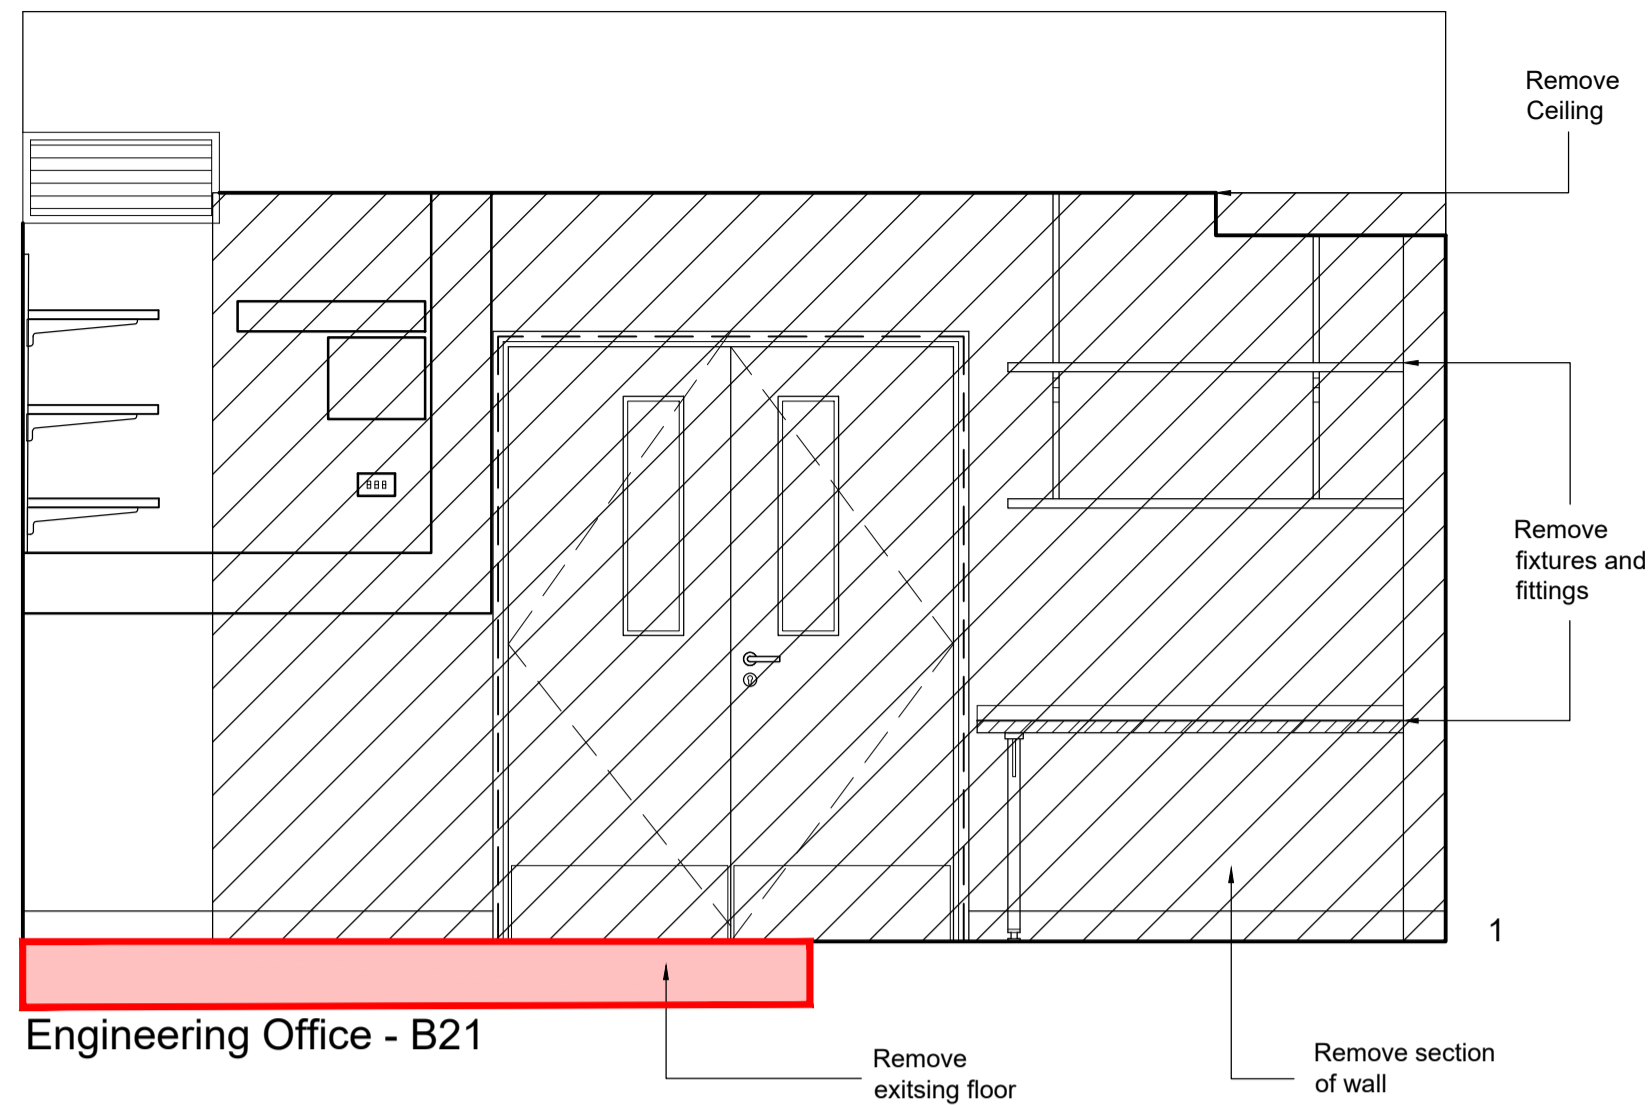

A1 Original Sheet Size
 Actual Size 50mm 75mm 90mm
 Revision
 A - 13/02/2018 Updated to planners comments

Internal Elevations
 Demolition, Scale 1:25

 

Job
MRI at UCLH, Birkbeck University

Client
DD Porter Ltd / Siemens


Drawing
Demolition Elevations

Scale/Date/Drawn/Chk.
1:25/December 2017/KR

CSM+
 ARCHITECTS

1 Boyd Street
 Shieldfield
 Newcastle upon Tyne
 NE2 1AP
 Tel +44 (0) 191 260-2450
 Fax +44 (0) 191 261-7301
 E-mail admin@csmarcitects.co.uk
 Web Site www.csmarcitects.co.uk

4443
 /18A

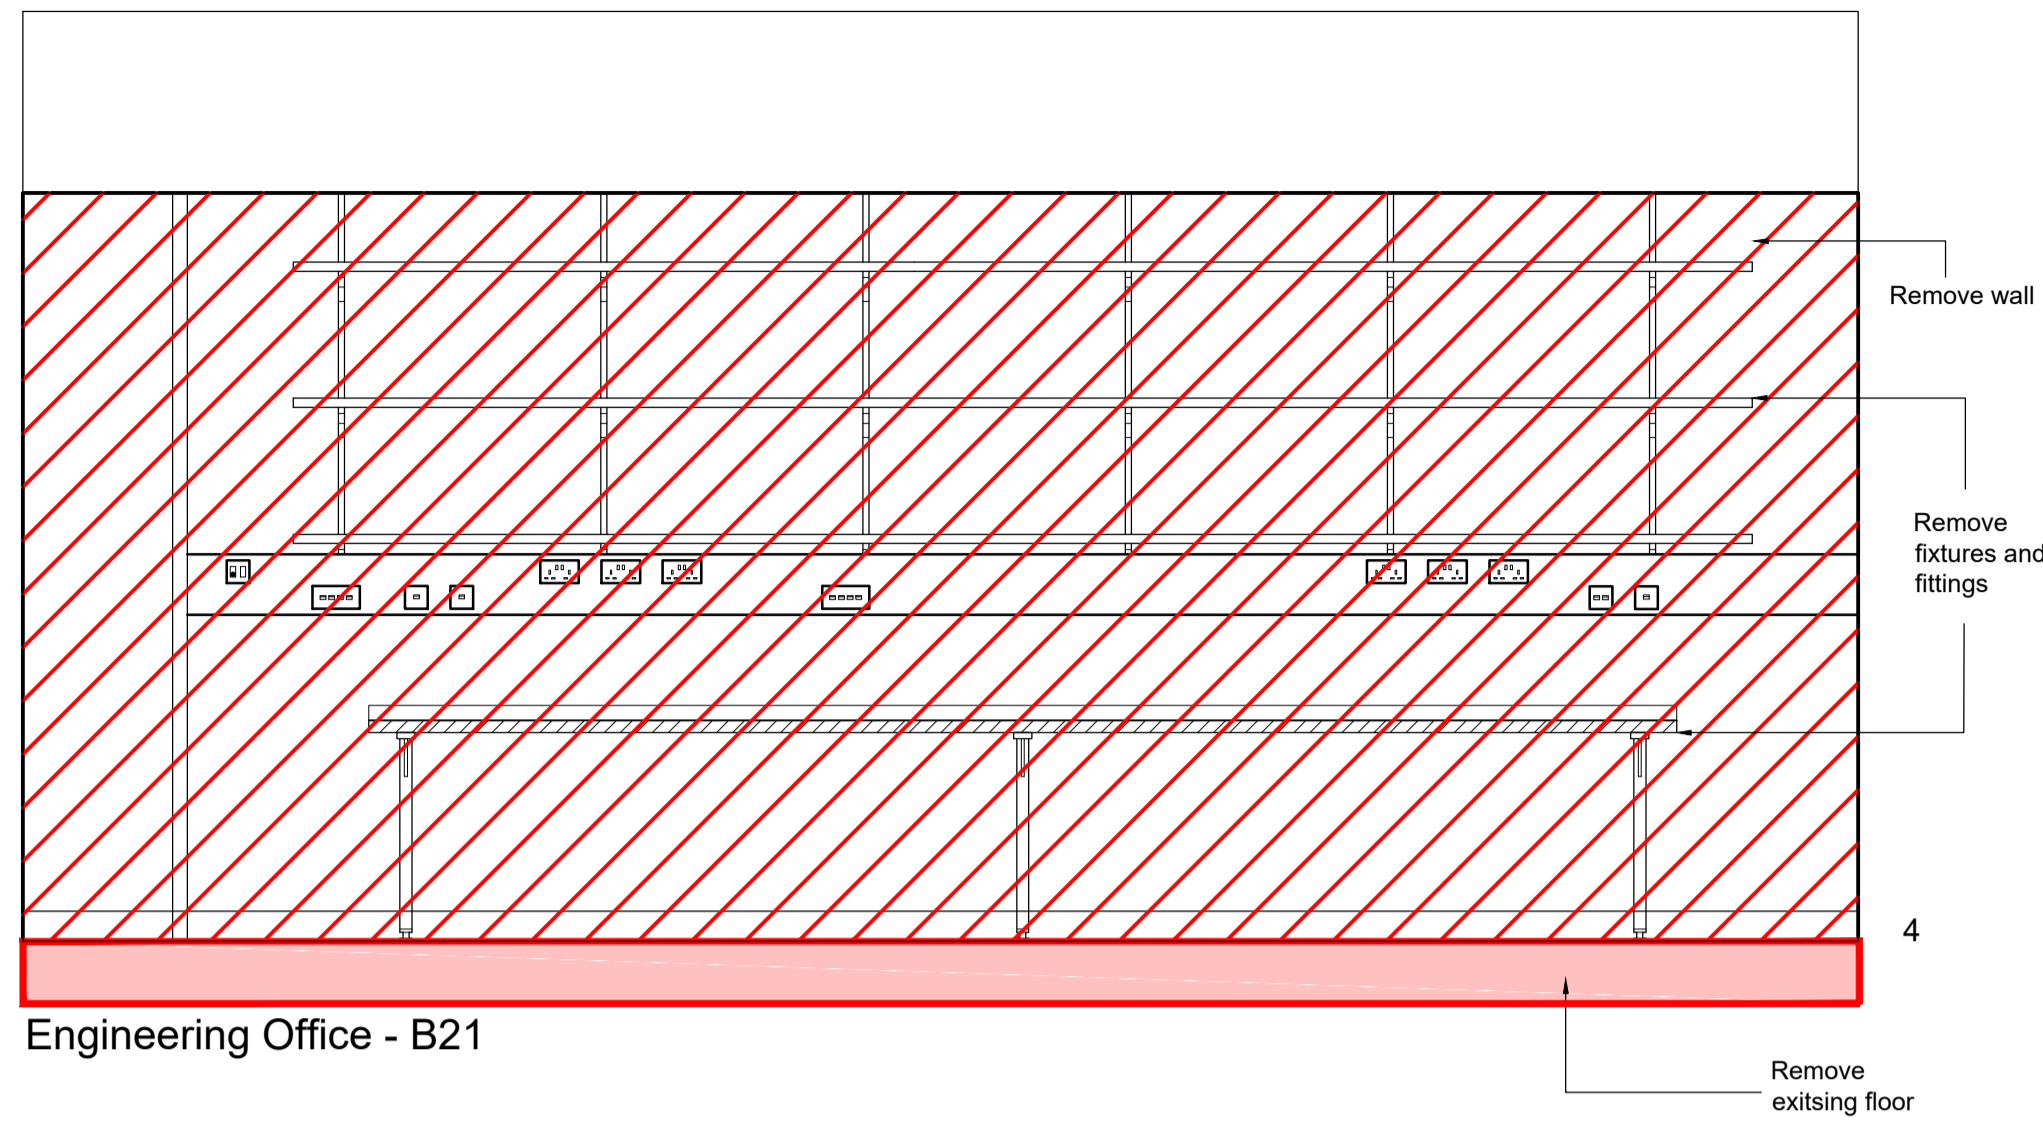



Engineering Office - B21





4



4

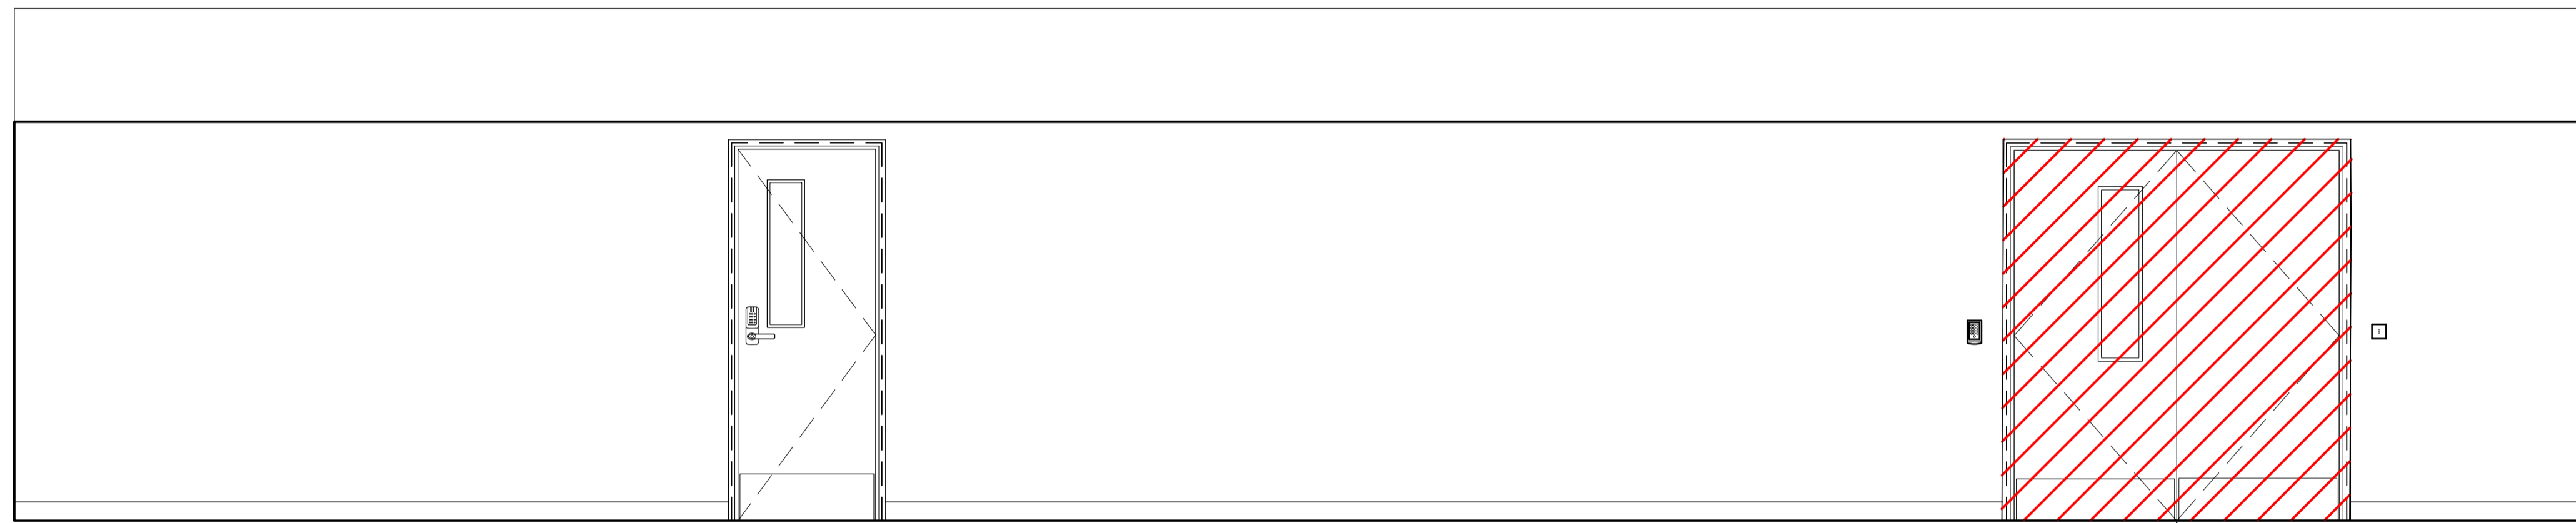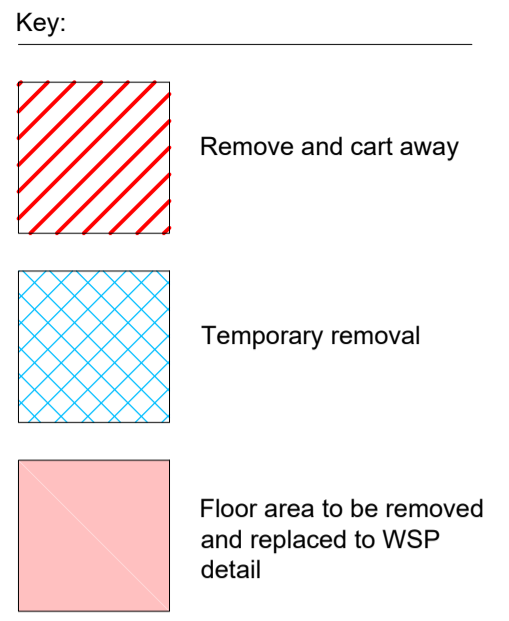

Corridor - B66

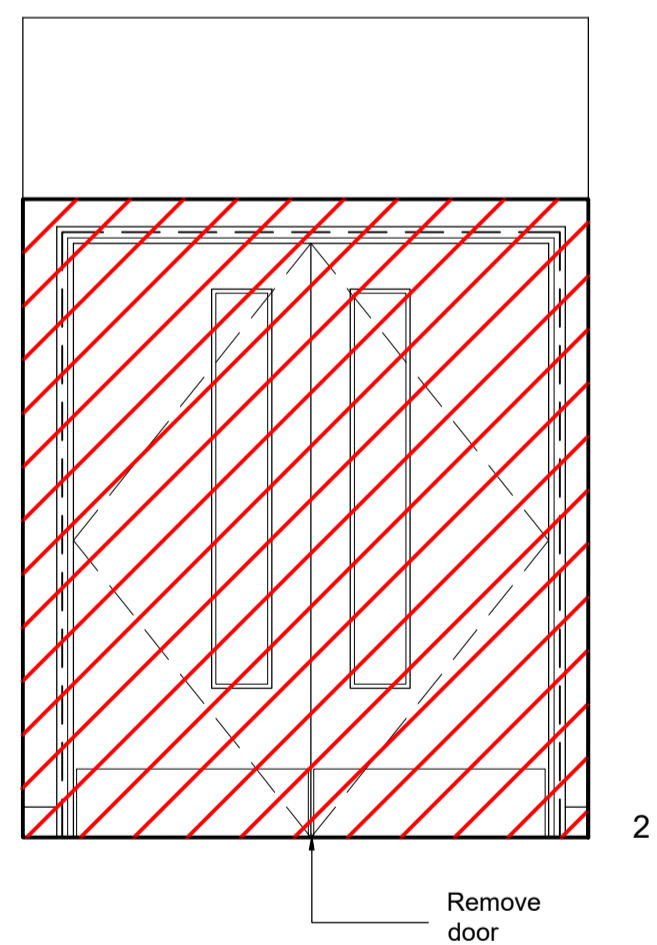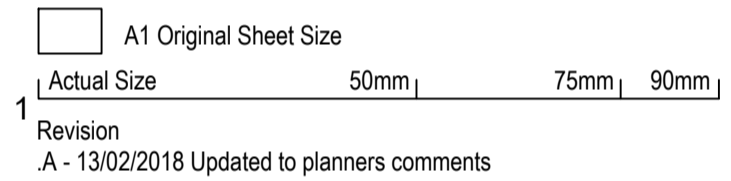


2



2

Internal Elevations
Demolition, Scale 1:25

 

Job
MRI at UCLH, Birkbeck University

Client
DD Porter Ltd / Siemens





Drawing
Demolition Elevations

Scale/Date/Drawn/Chk.
1:25/December 2017/KR



1 Boyd Street
Shieldfield
Newcastle upon Tyne
NE2 1AP
Tel +44 (0) 191 260-2450
Fax +44 (0) 191 261-7301
E-mail admin@csmarchitects.co.uk
Web Site www.csmarchitects.co.uk

4443
/19A

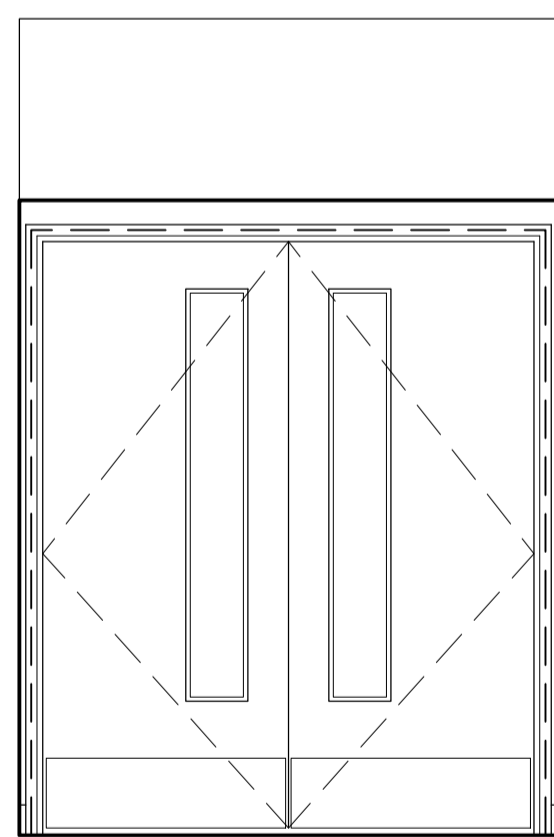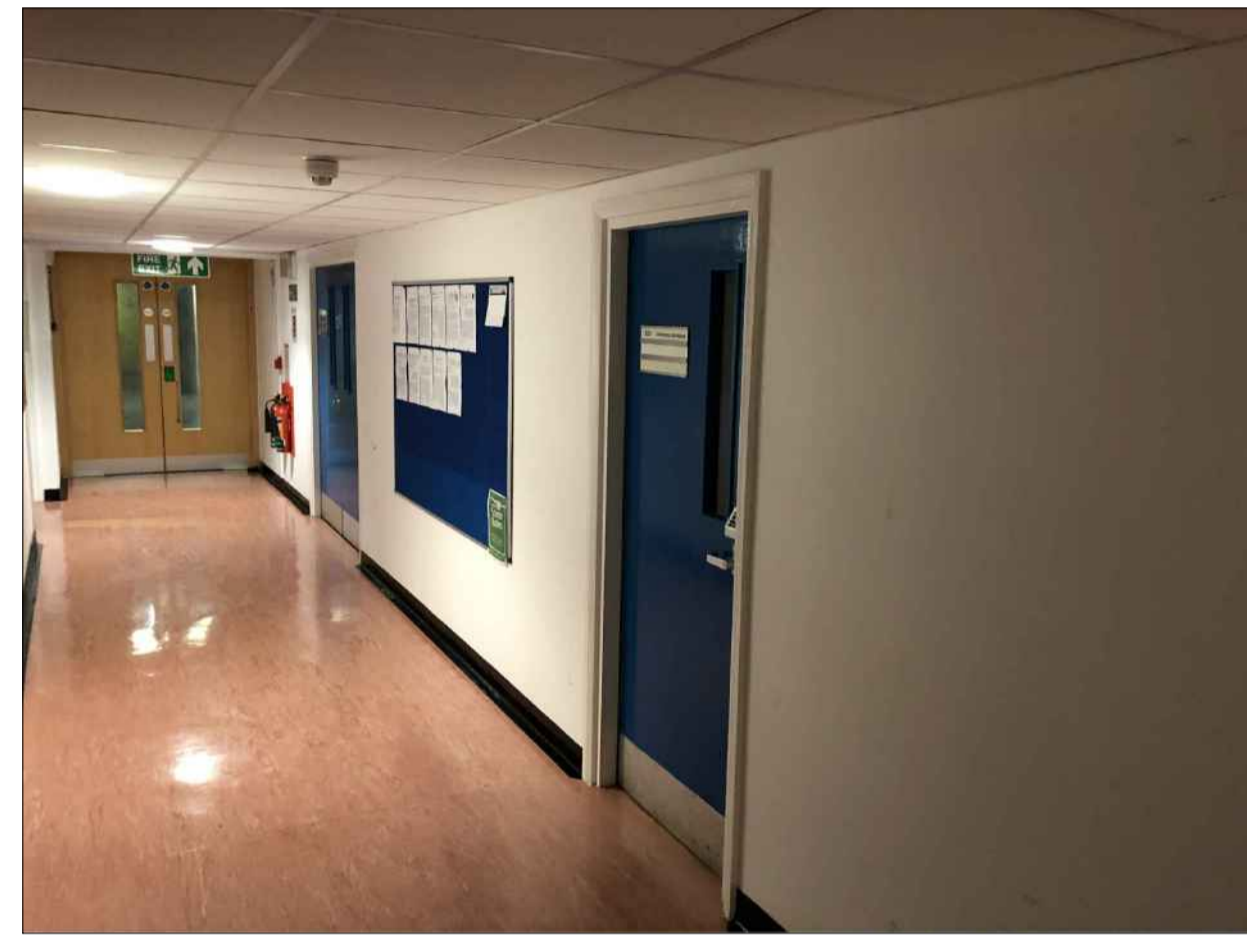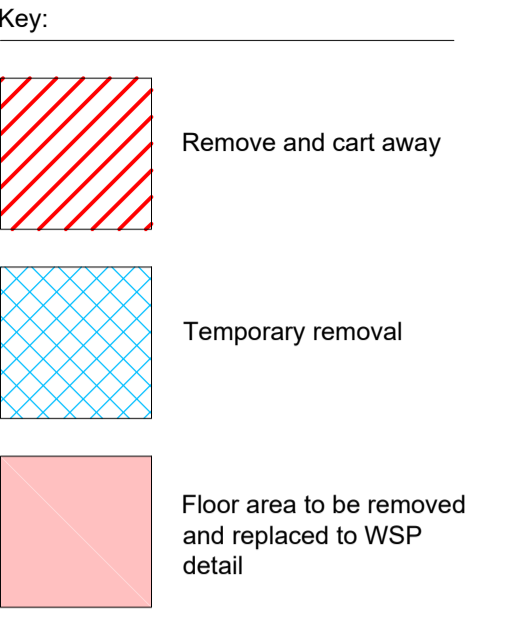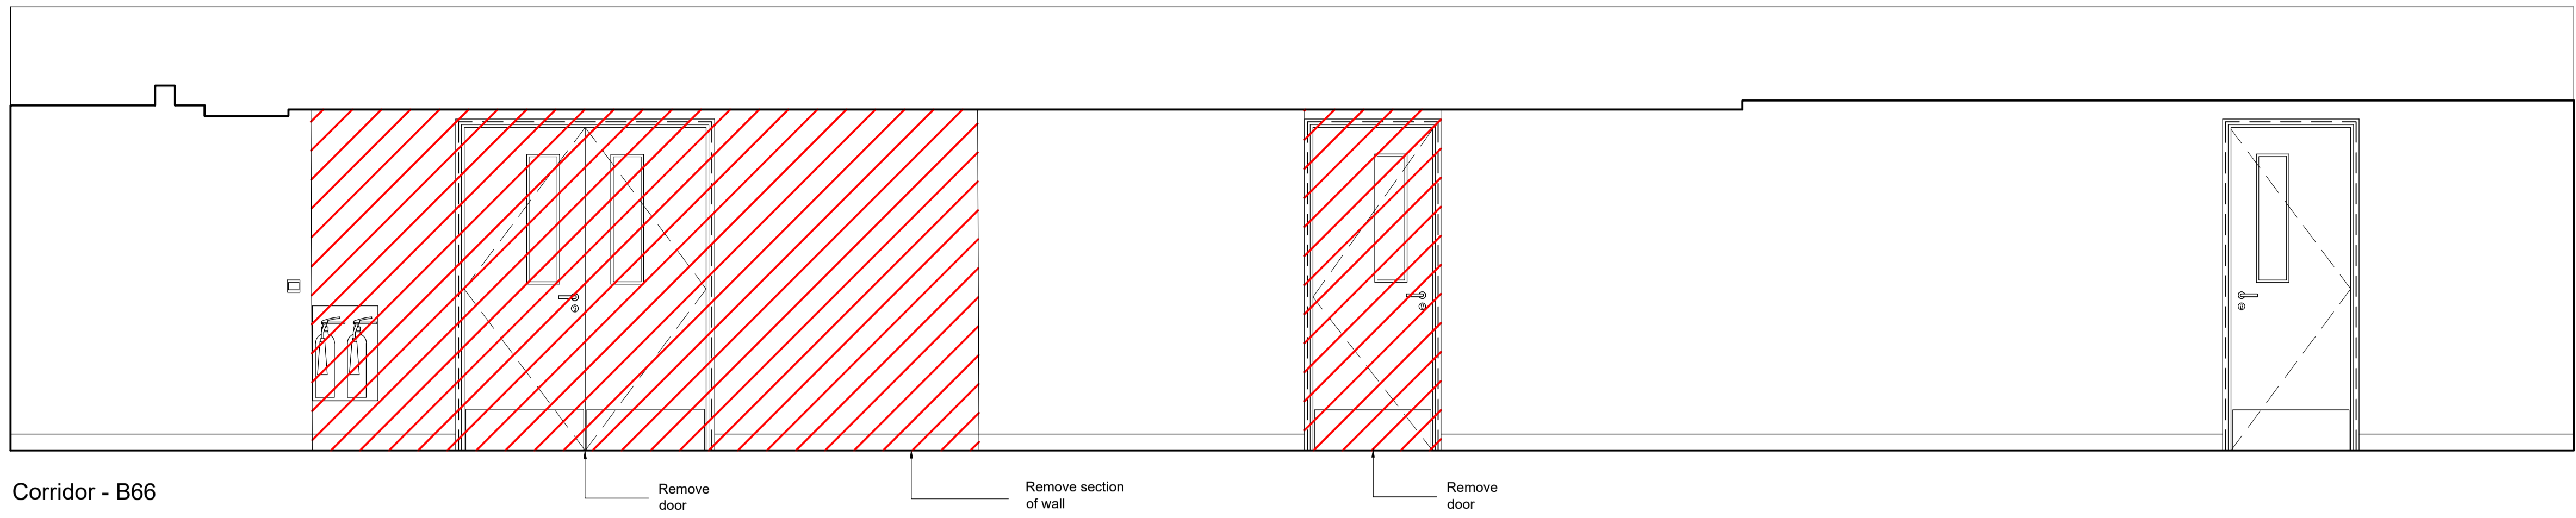

A1 Original Sheet Size
 Actual Size 50mm 75mm 90mm
 Revision
 A - 13/02/2018 Updated to planners comments


Job
MRI at UCLH, Birkbeck University
 Client
DD Porter Ltd / Siemens
 Drawing
Demolition Elevations
 Scale/Date/Drawn/Chk.
1:25/December 2017/KR

CSM+
 ARCHITECTS

1 Boyd Street
 Shieldfield
 Newcastle upon Tyne
 NE2 1AP
 Tel +44 (0) 191 260-2450
 Fax +44 (0) 191 261-7301
 E-mail admin@csmarchitects.co.uk
 Web Site www.csmarchitects.co.uk


4443
 /20A

Internal Elevations
 Demolition, Scale 1:25
 0 1m 2m

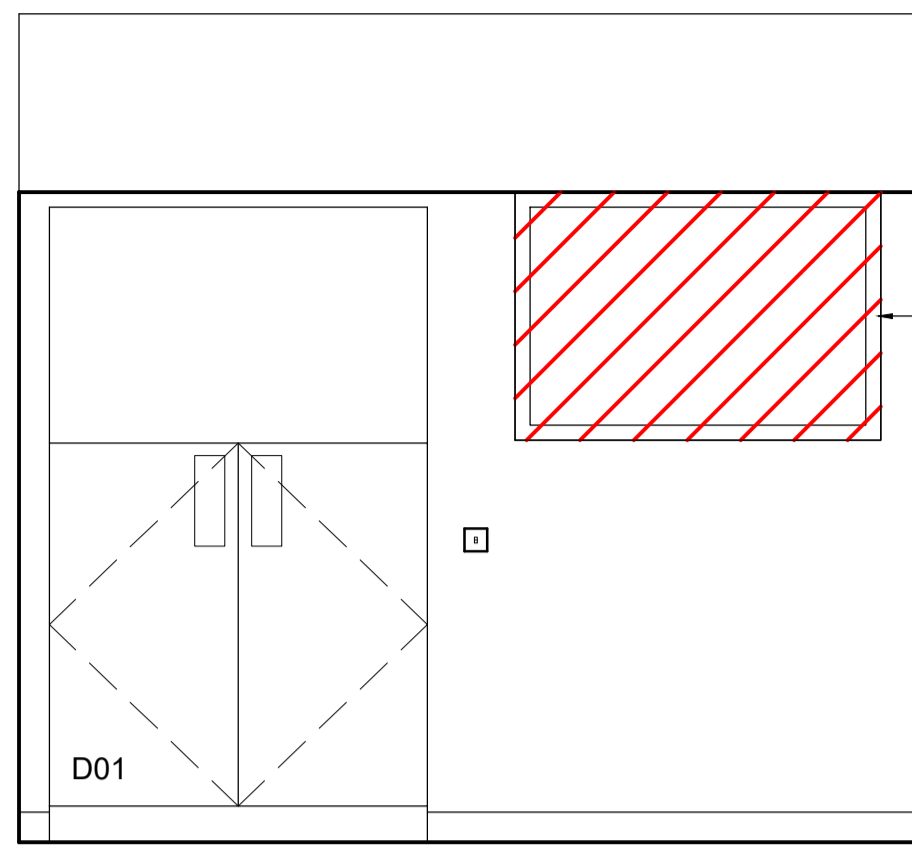

Remove window

1



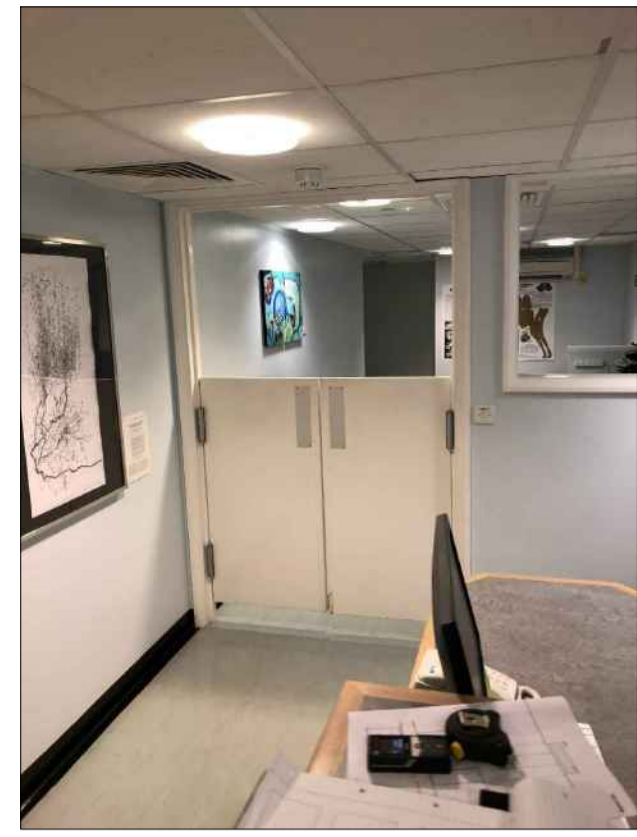


1




1

Key:

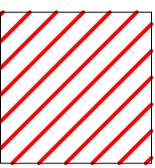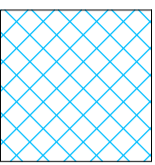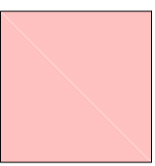-  Remove and cart away
-  Temporary removal
-  Floor area to be removed and replaced to WSP detail

MRI Scanner - B15

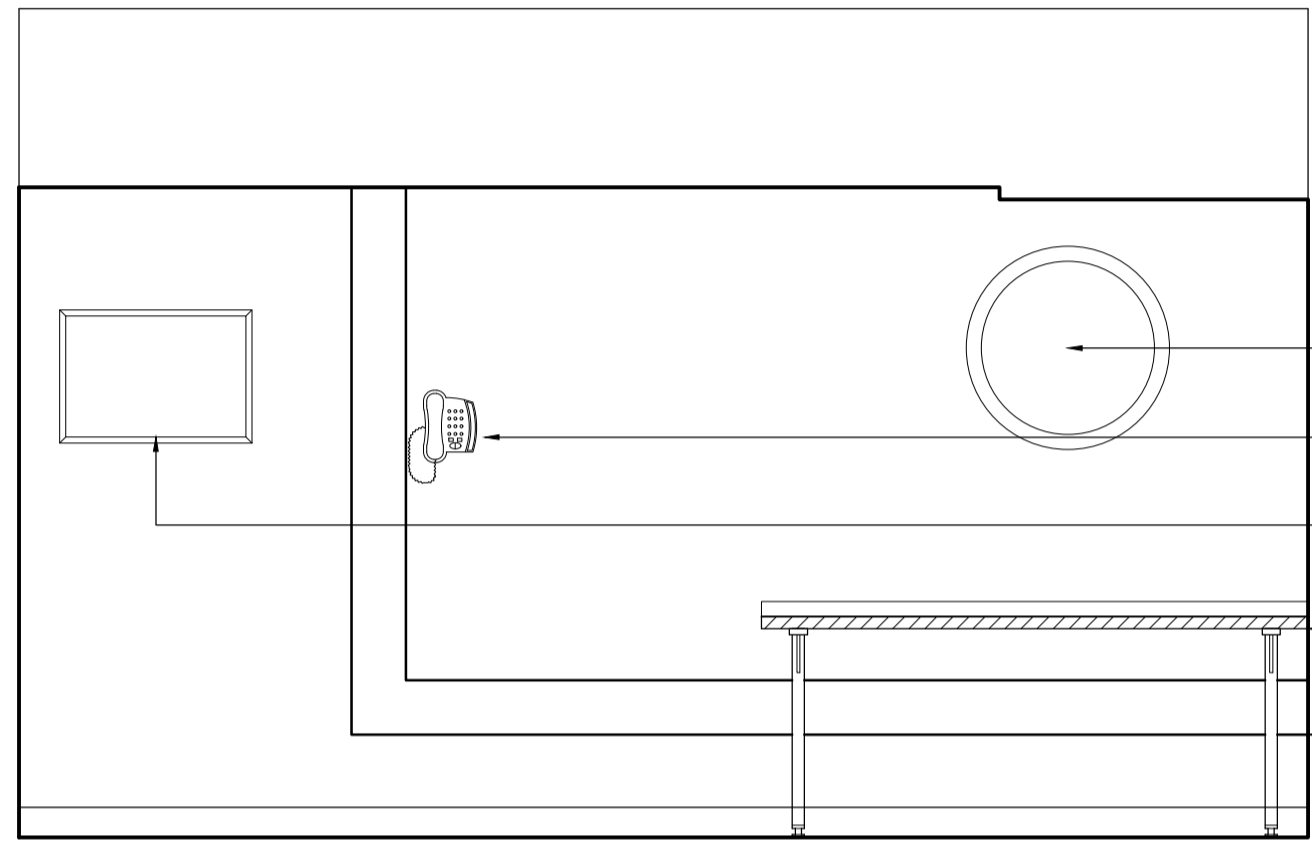

Remove fixtures & fittings


2




2



2

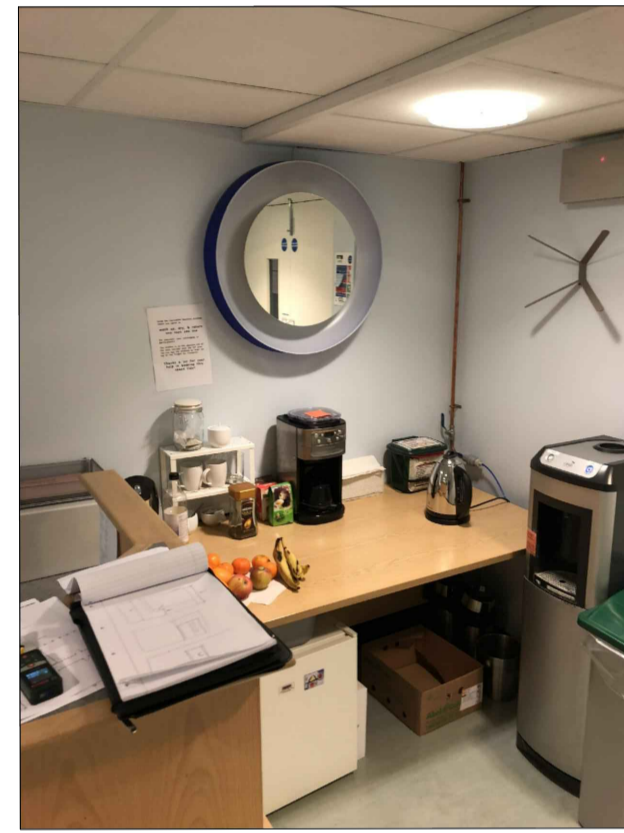

2

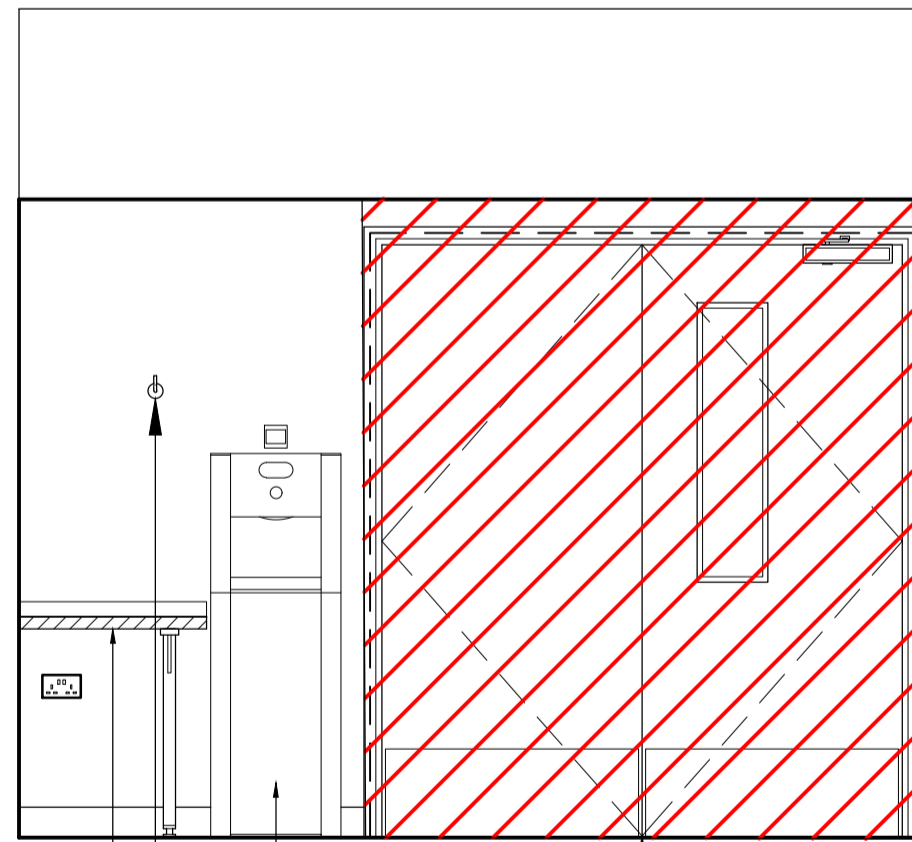


Remove fixtures & fittings

Remove door

3



3

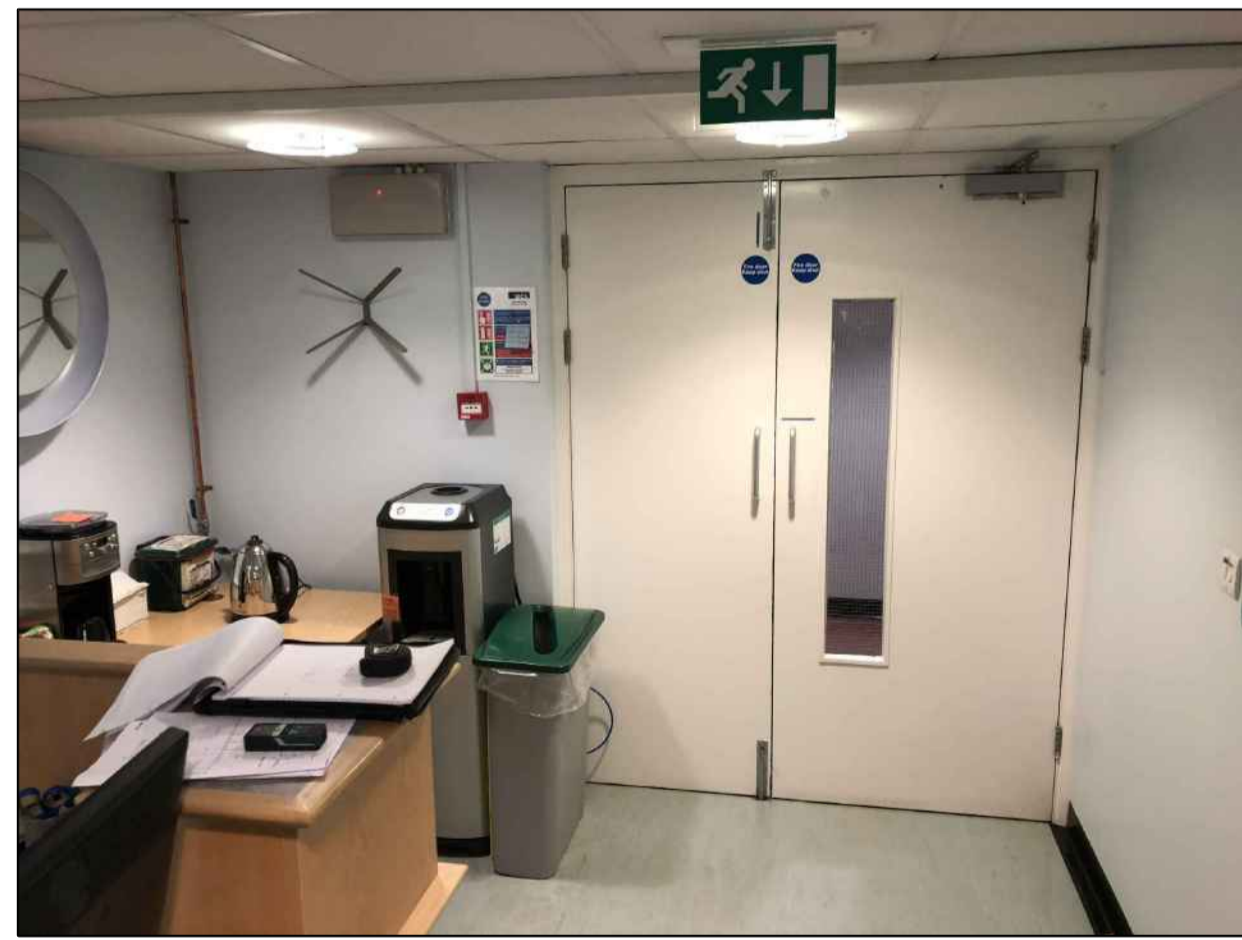

3

A1 Original Sheet Size
 Actual Size 50mm 75mm 90mm
 Revision
 A - 13/02/2018 Updated to planners comments

Internal Elevations
 Demolition, Scale 1:25





Job
MRI at UCLH, Birkbeck University
 Client
DD Porter Ltd / Siemens
 Drawing
Demolition Elevations
 Scale/Date/Drawn/Chk.
1:25/December 2017/KR



1 Boyd Street
 Shieldfield
 Newcastle upon Tyne
 NE2 1AP
 Tel +44 (0) 191 260-2450
 Fax +44 (0) 191 261-7301
 E-mail admin@csmarchitects.co.uk
 Web Site www.csmarchitects.co.uk


4443
 /21A

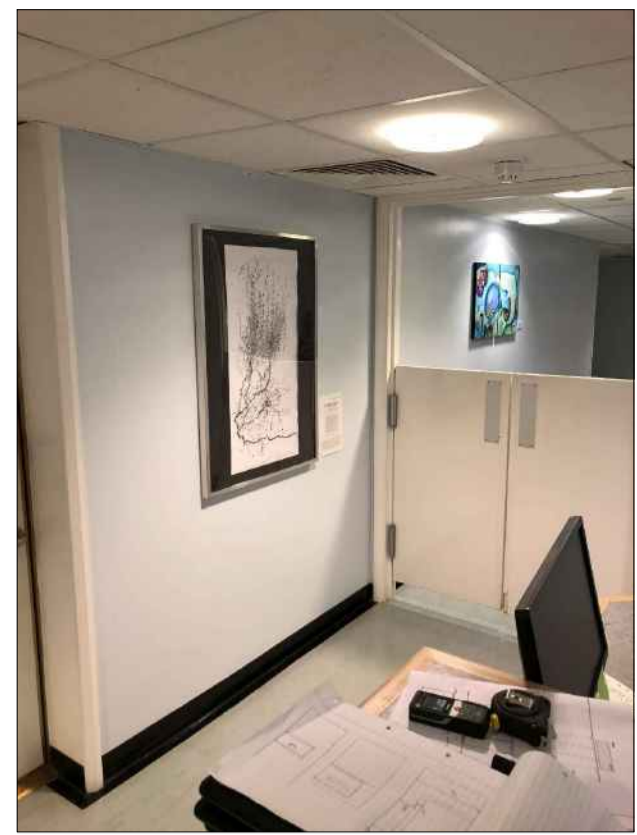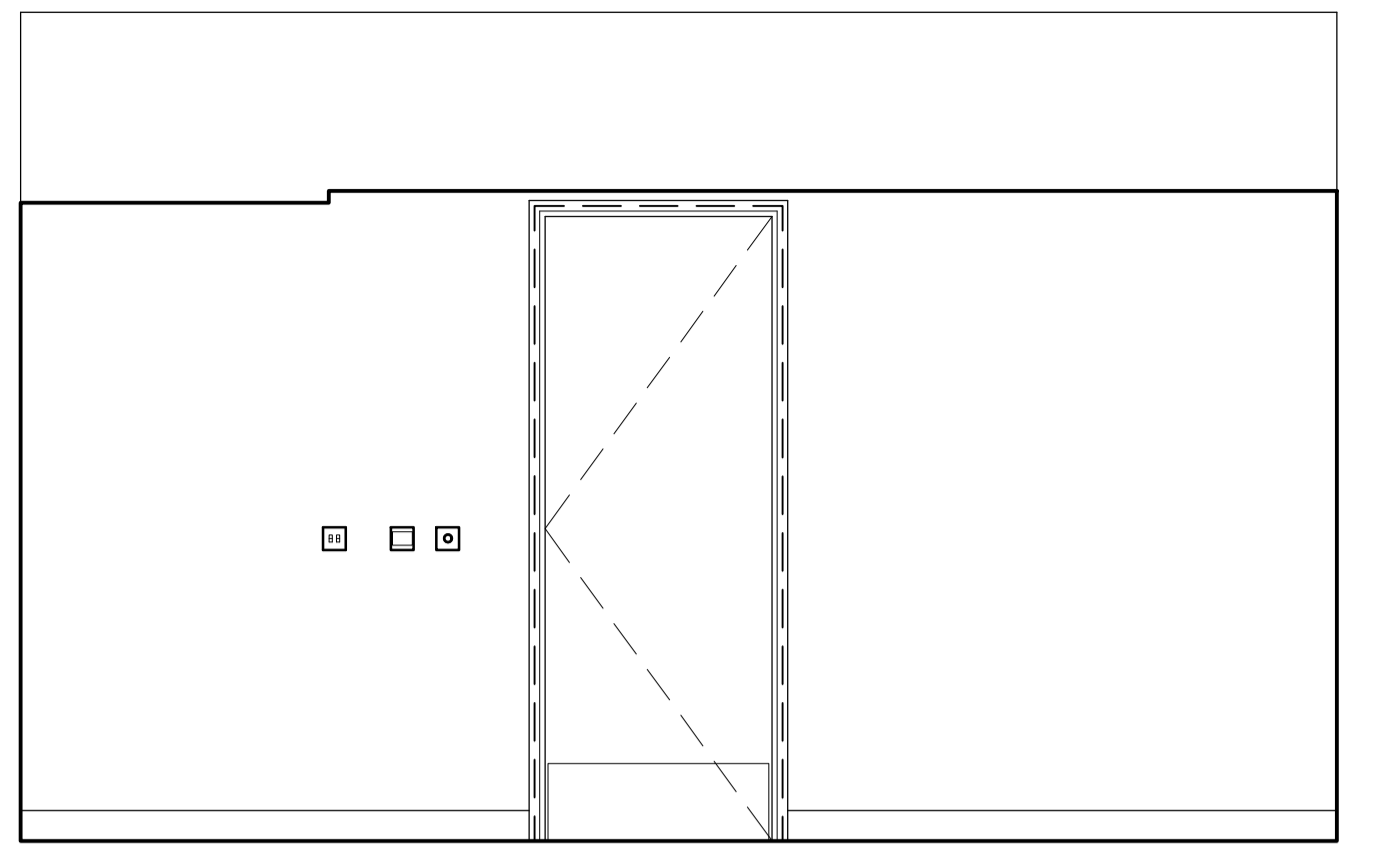


Key:

- Remove and cart away
- Temporary removal
- Floor area to be removed and replaced to WSP detail

MRI Scanner - B15

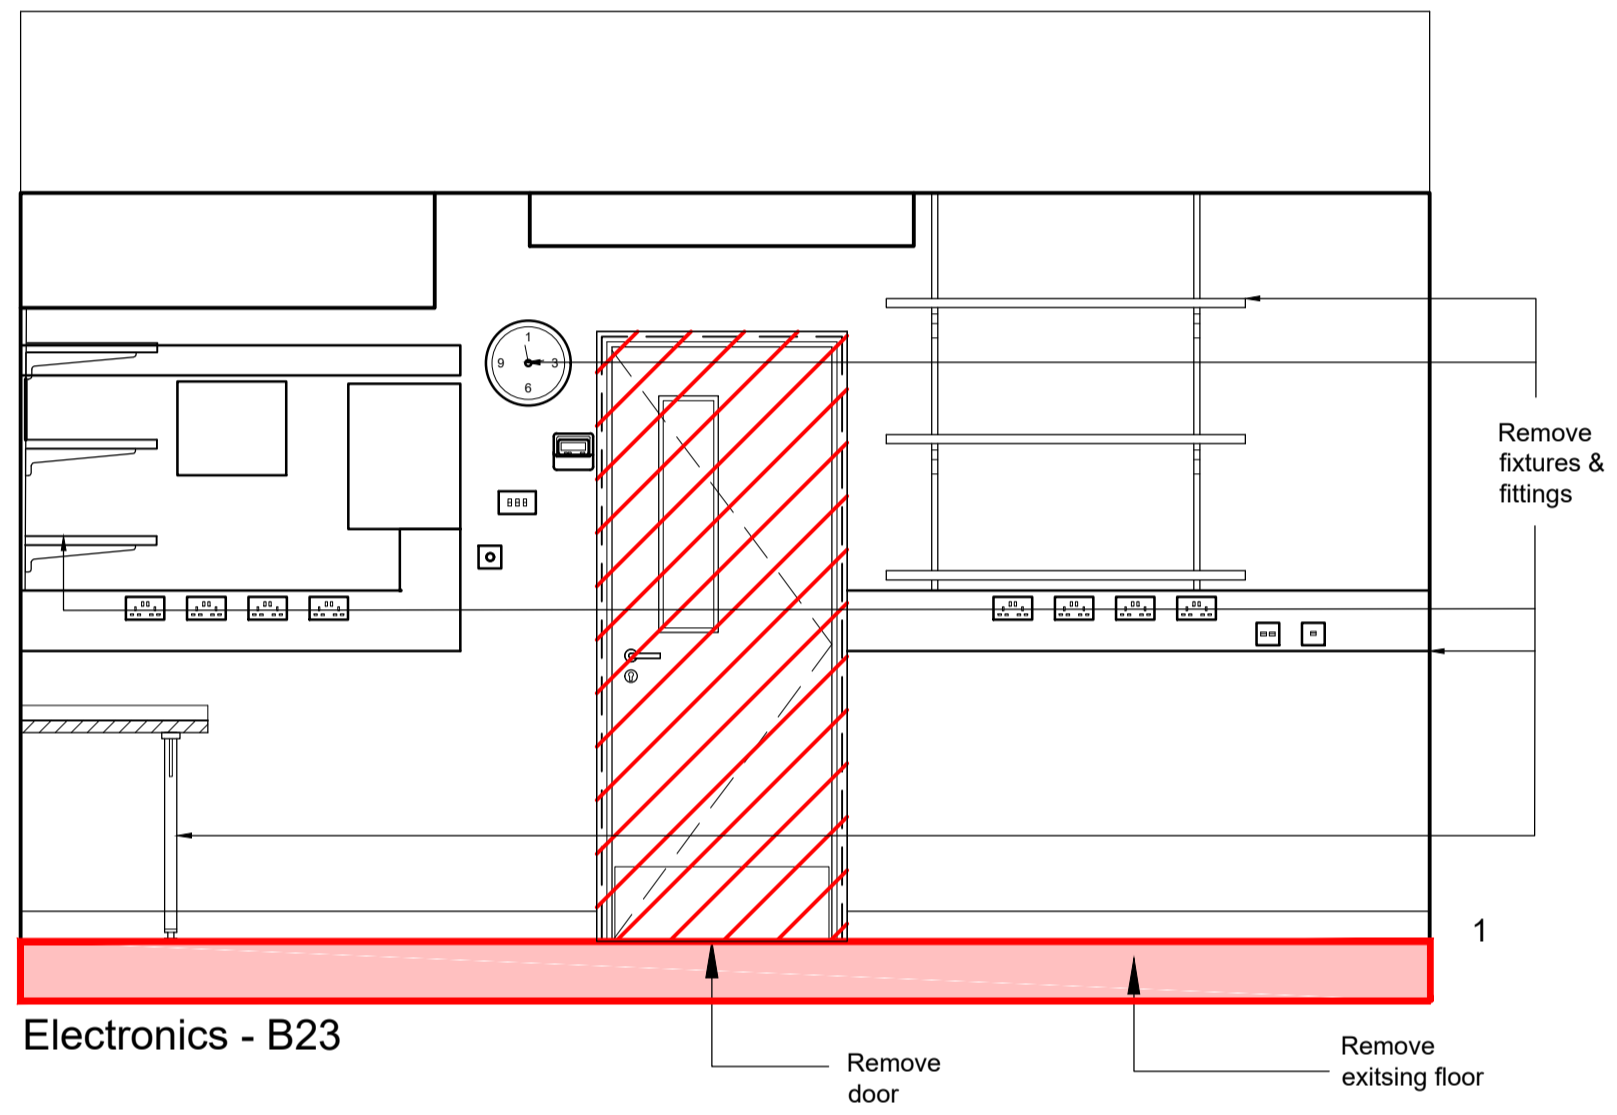


Electronics - B23

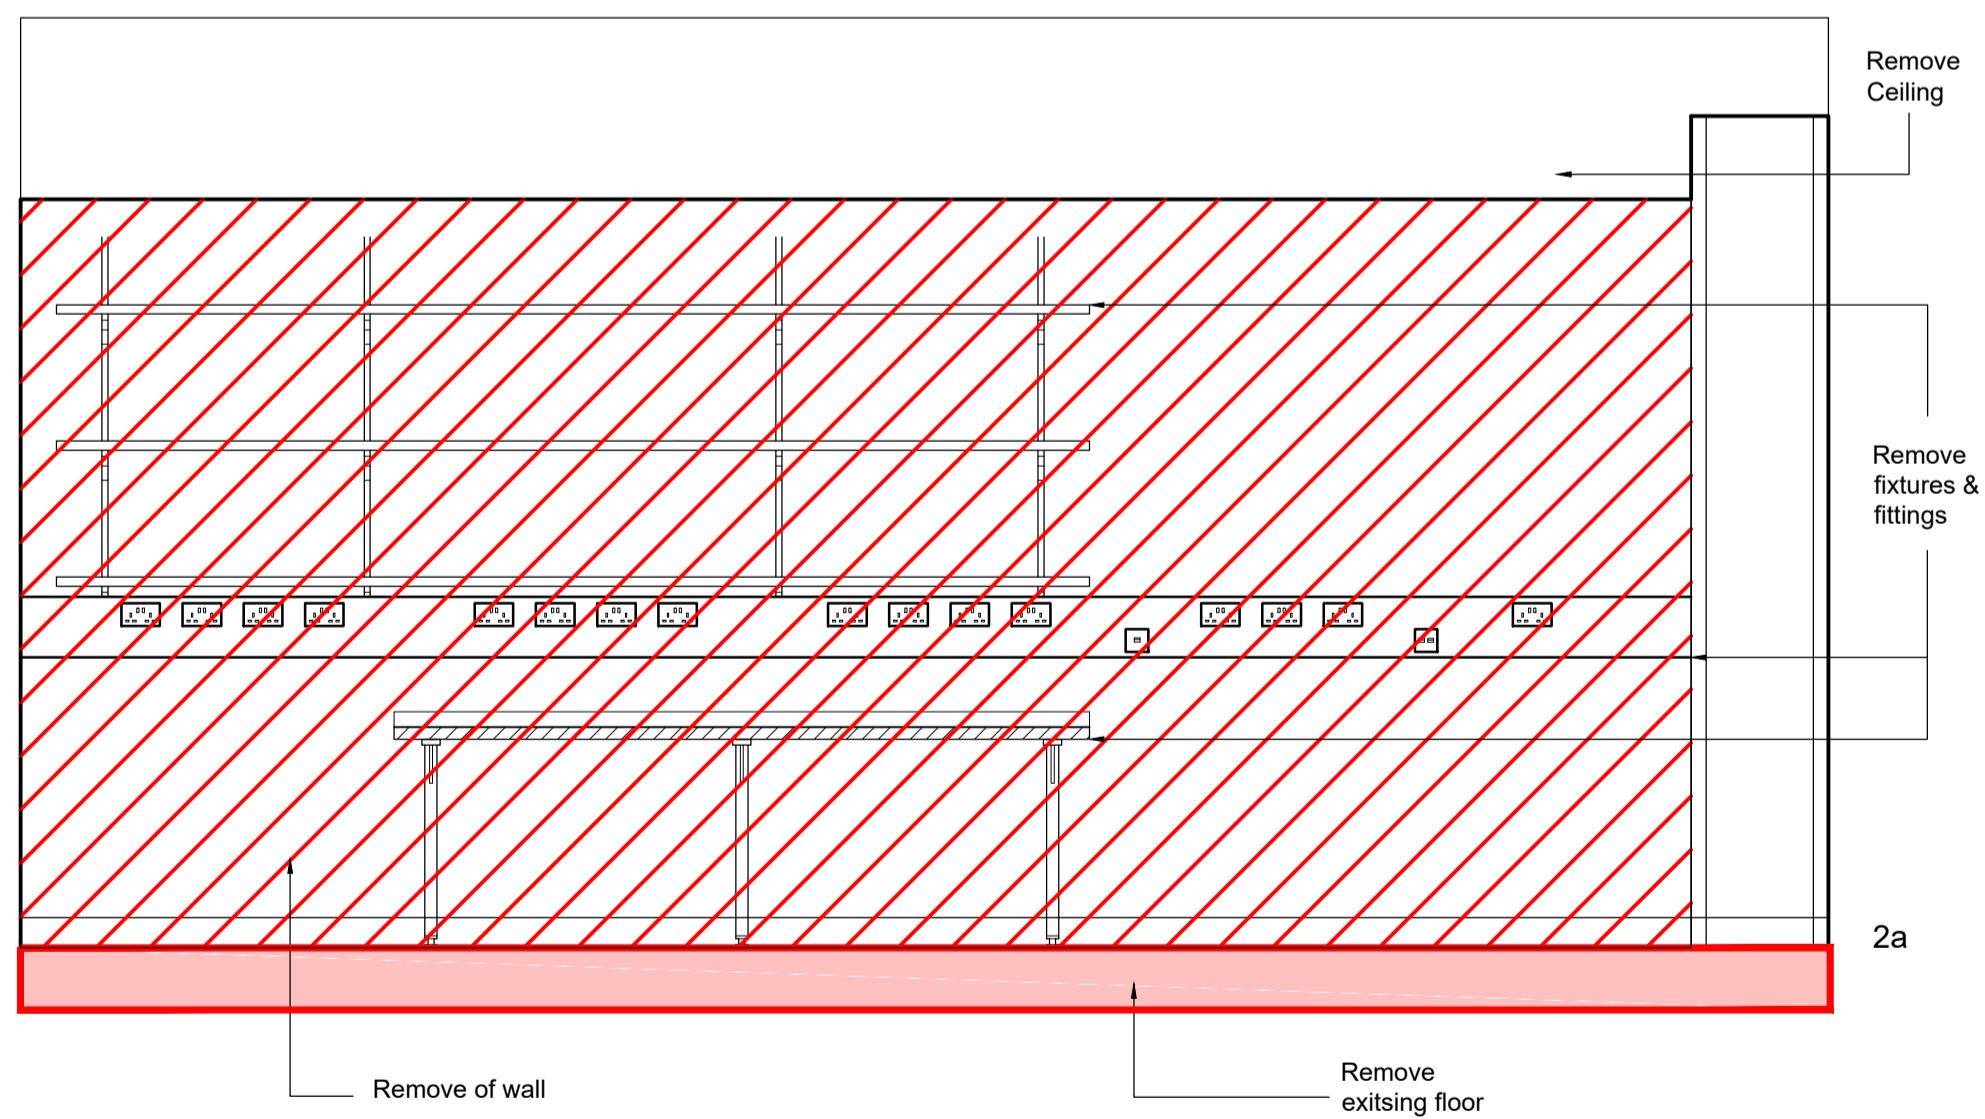

A1 Original Sheet Size
 Actual Size 50mm 75mm 90mm
 Revision
 A - 13/02/2018 Updated to planners comments

Internal Elevations
 Demolition, Scale 1:25

 

Job
MRI at UCLH, Birkbeck University

Client
DD Porter Ltd / Siemens



Drawing
Demolition Elevations

Scale/Date/Drawn/Chk.
1:25/December 2017/KR





1 Boyd Street
 Shieldfield
 Newcastle upon Tyne
 NE2 1AP
 Tel +44 (0) 191 260-2450
 Fax +44 (0) 191 261-7301
 E-mail admin@csmarchitects.co.uk
 Web Site www.csmarchitects.co.uk


4443
 /22A

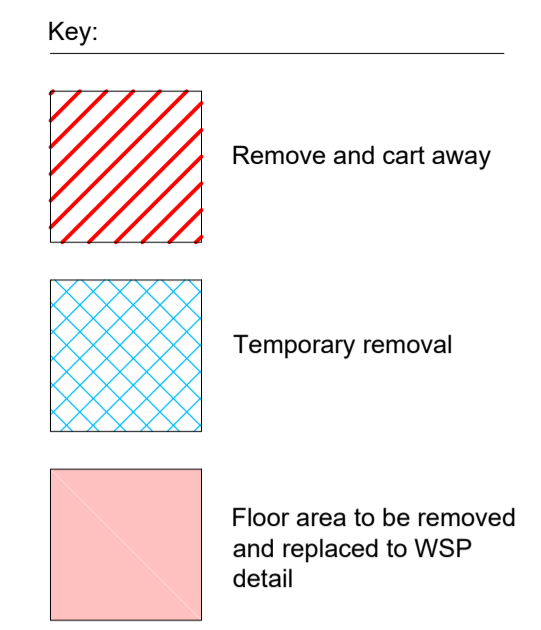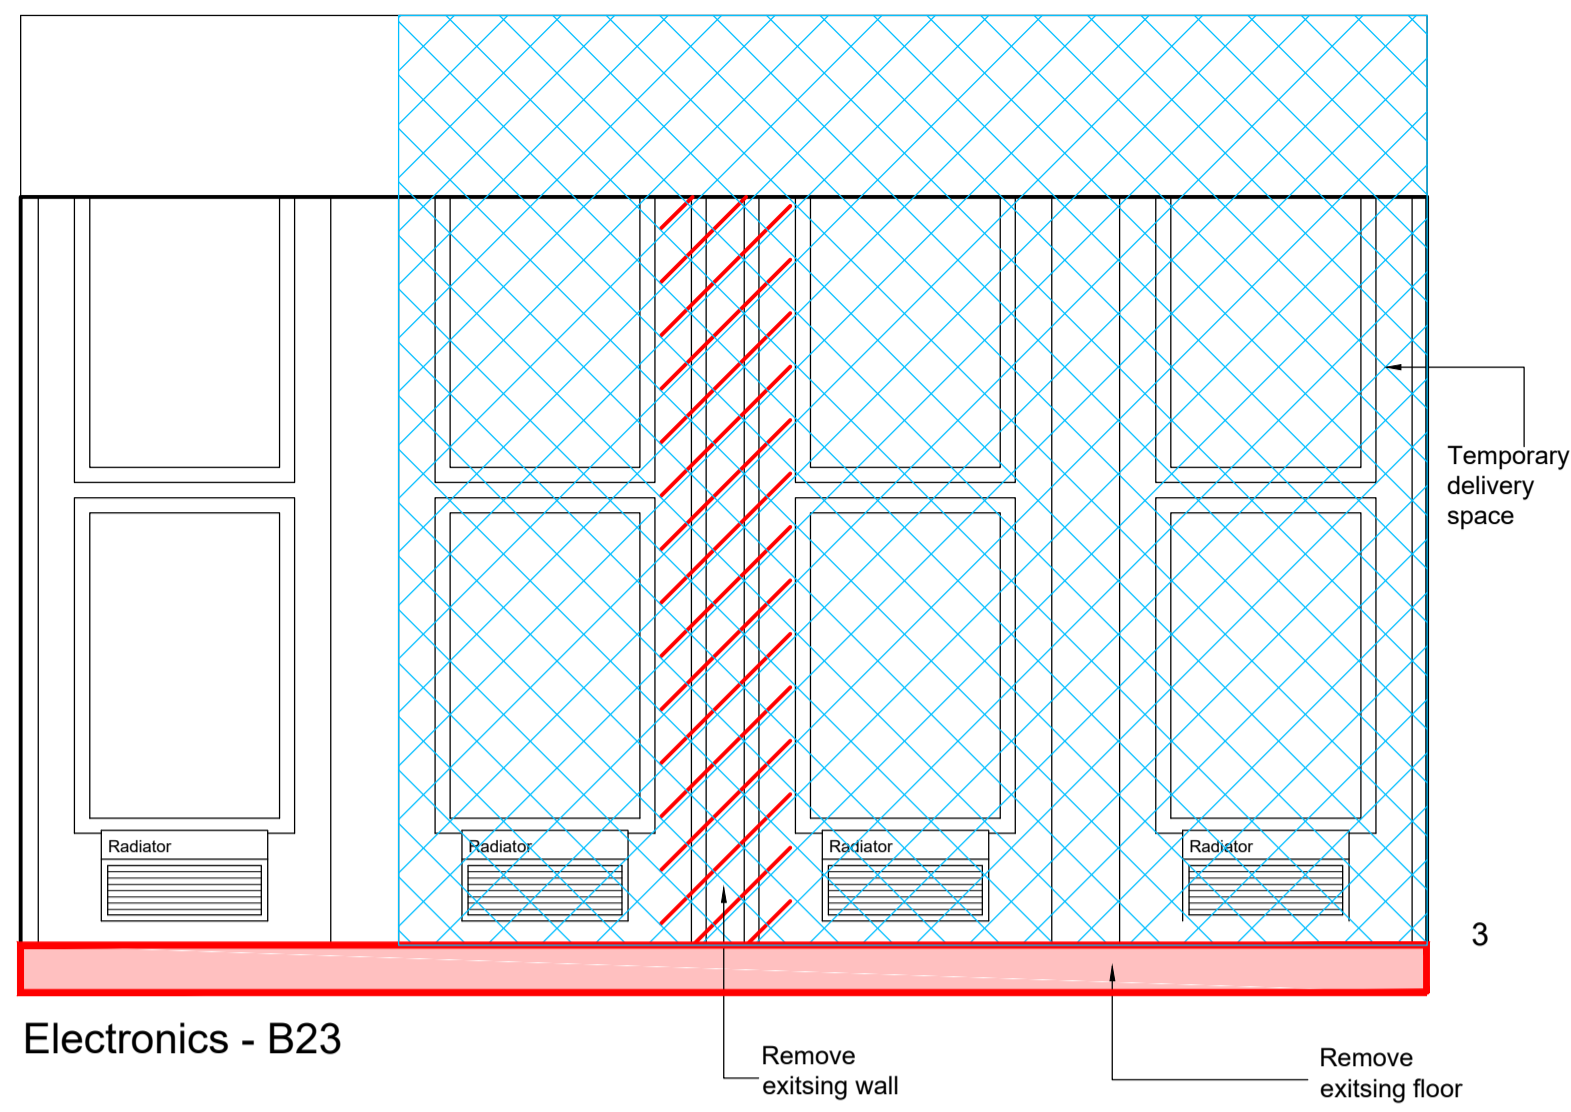


Electronics - B23

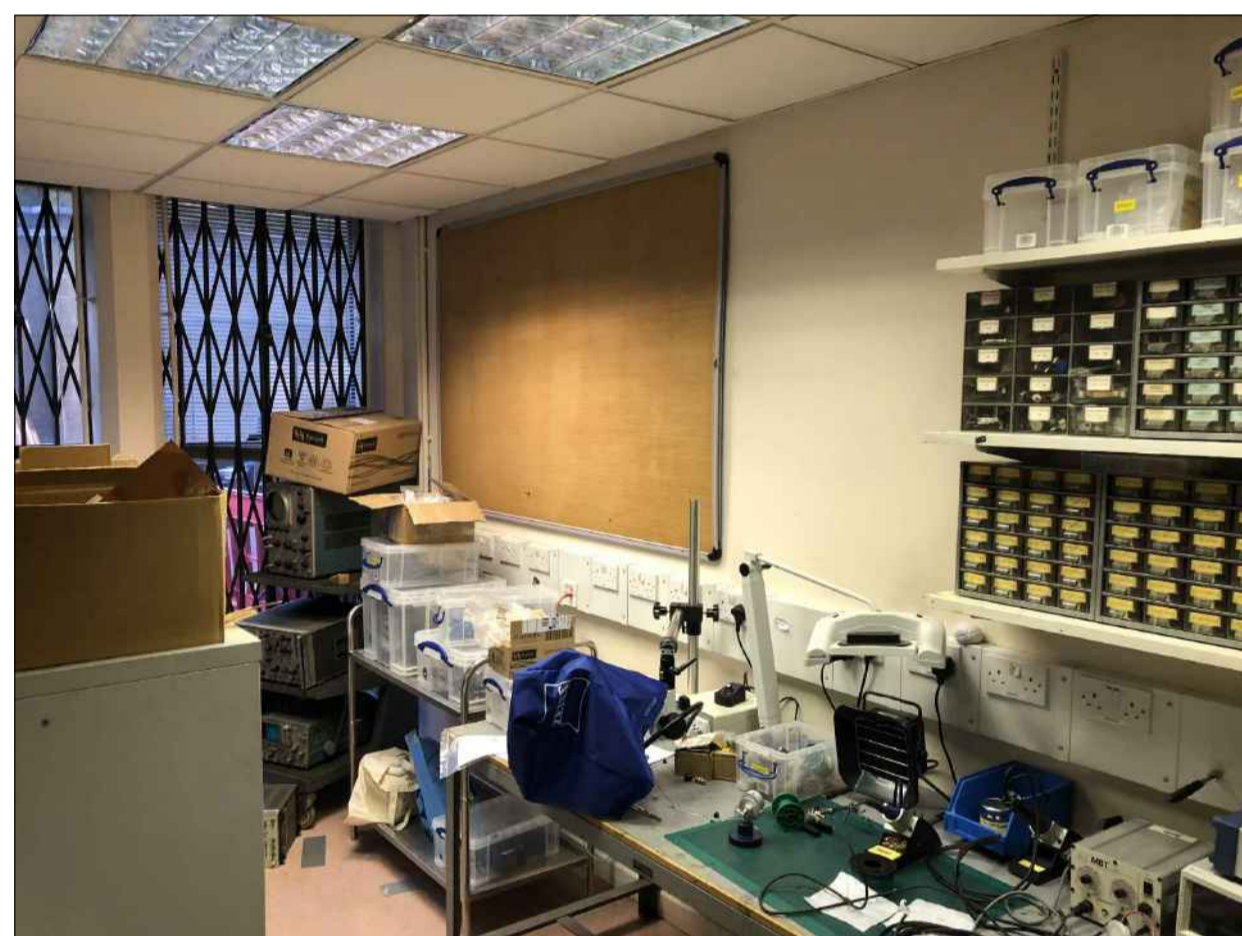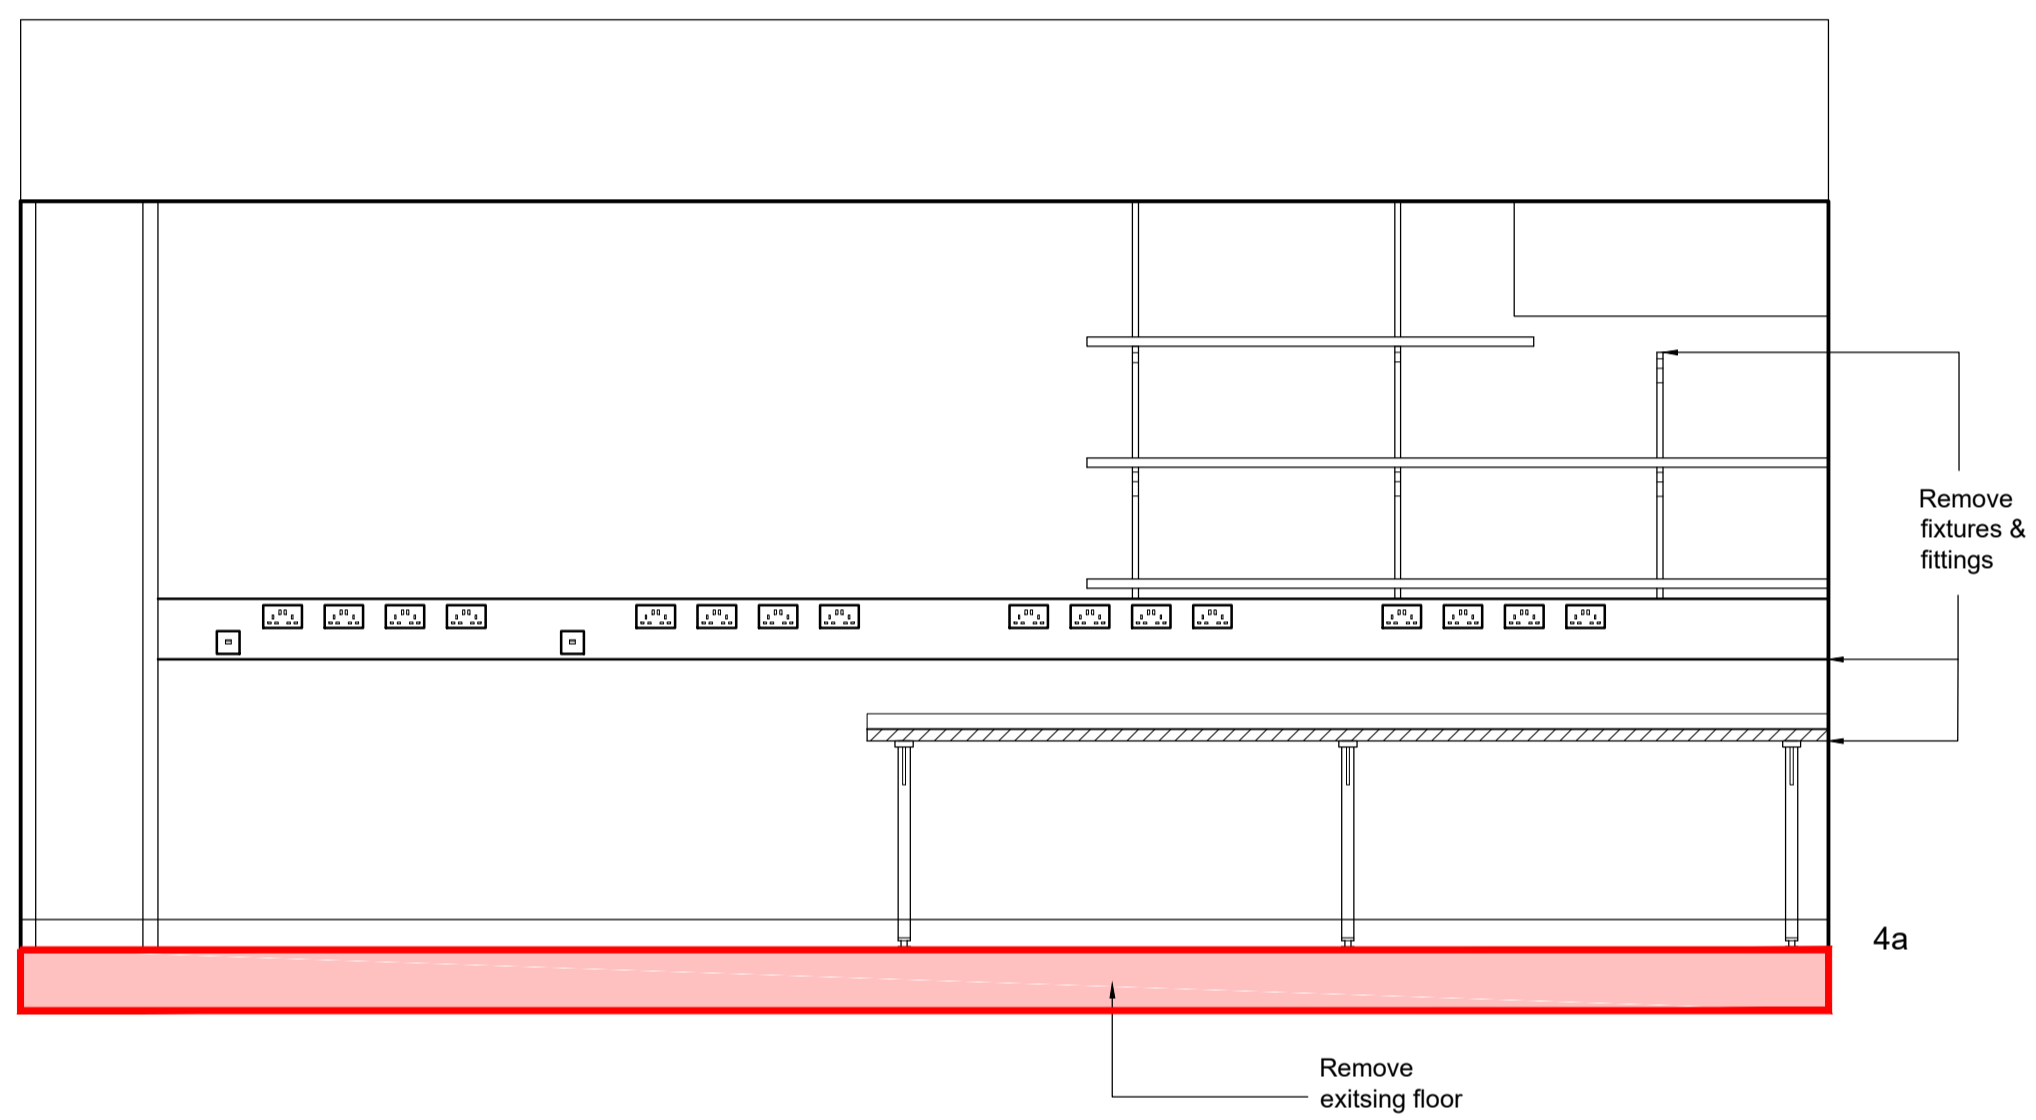

A1 Original Sheet Size
 Actual Size 50mm 75mm 90mm
 Revision
 A - 13/02/2018 Updated to planners comments

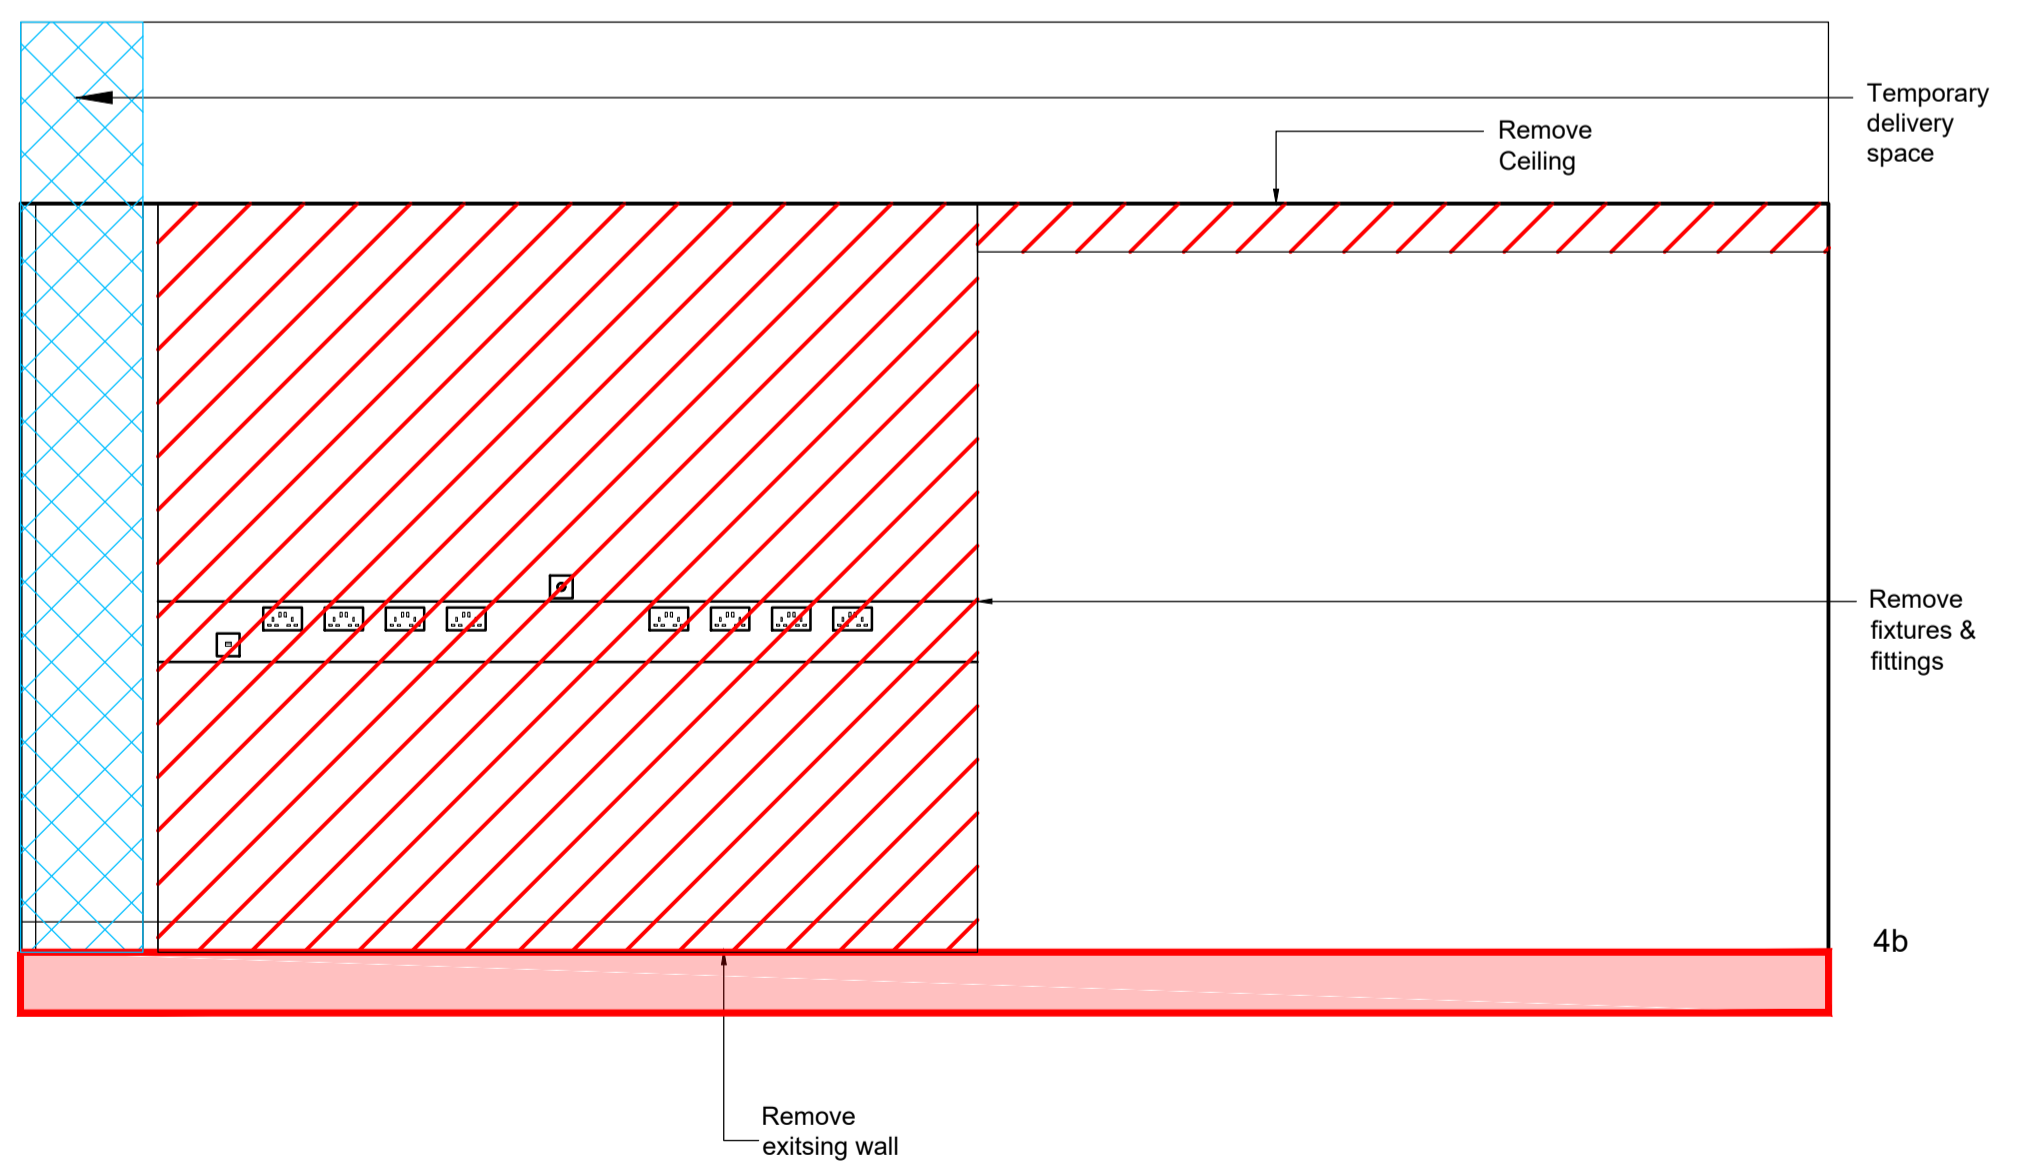

Internal Elevations
 Demolition, Scale 1:25

 


Job
MRI at UCLH, Birkbeck University
 Client
DD Porter Ltd / Siemens
 Drawing
Demolition Elevations
 Scale/Date/Drawn/Chk.
1:25/December 2017/KR

CSM+
 ARCHITECTS

1 Boyd Street
 Shieldfield
 Newcastle upon Tyne
 NE2 1AP
 Tel +44 (0) 191 260-2450
 Fax +44 (0) 191 261-7301
 E-mail admin@csmarchitects.co.uk
 Web Site www.csmarchitects.co.uk


4443
 /23A

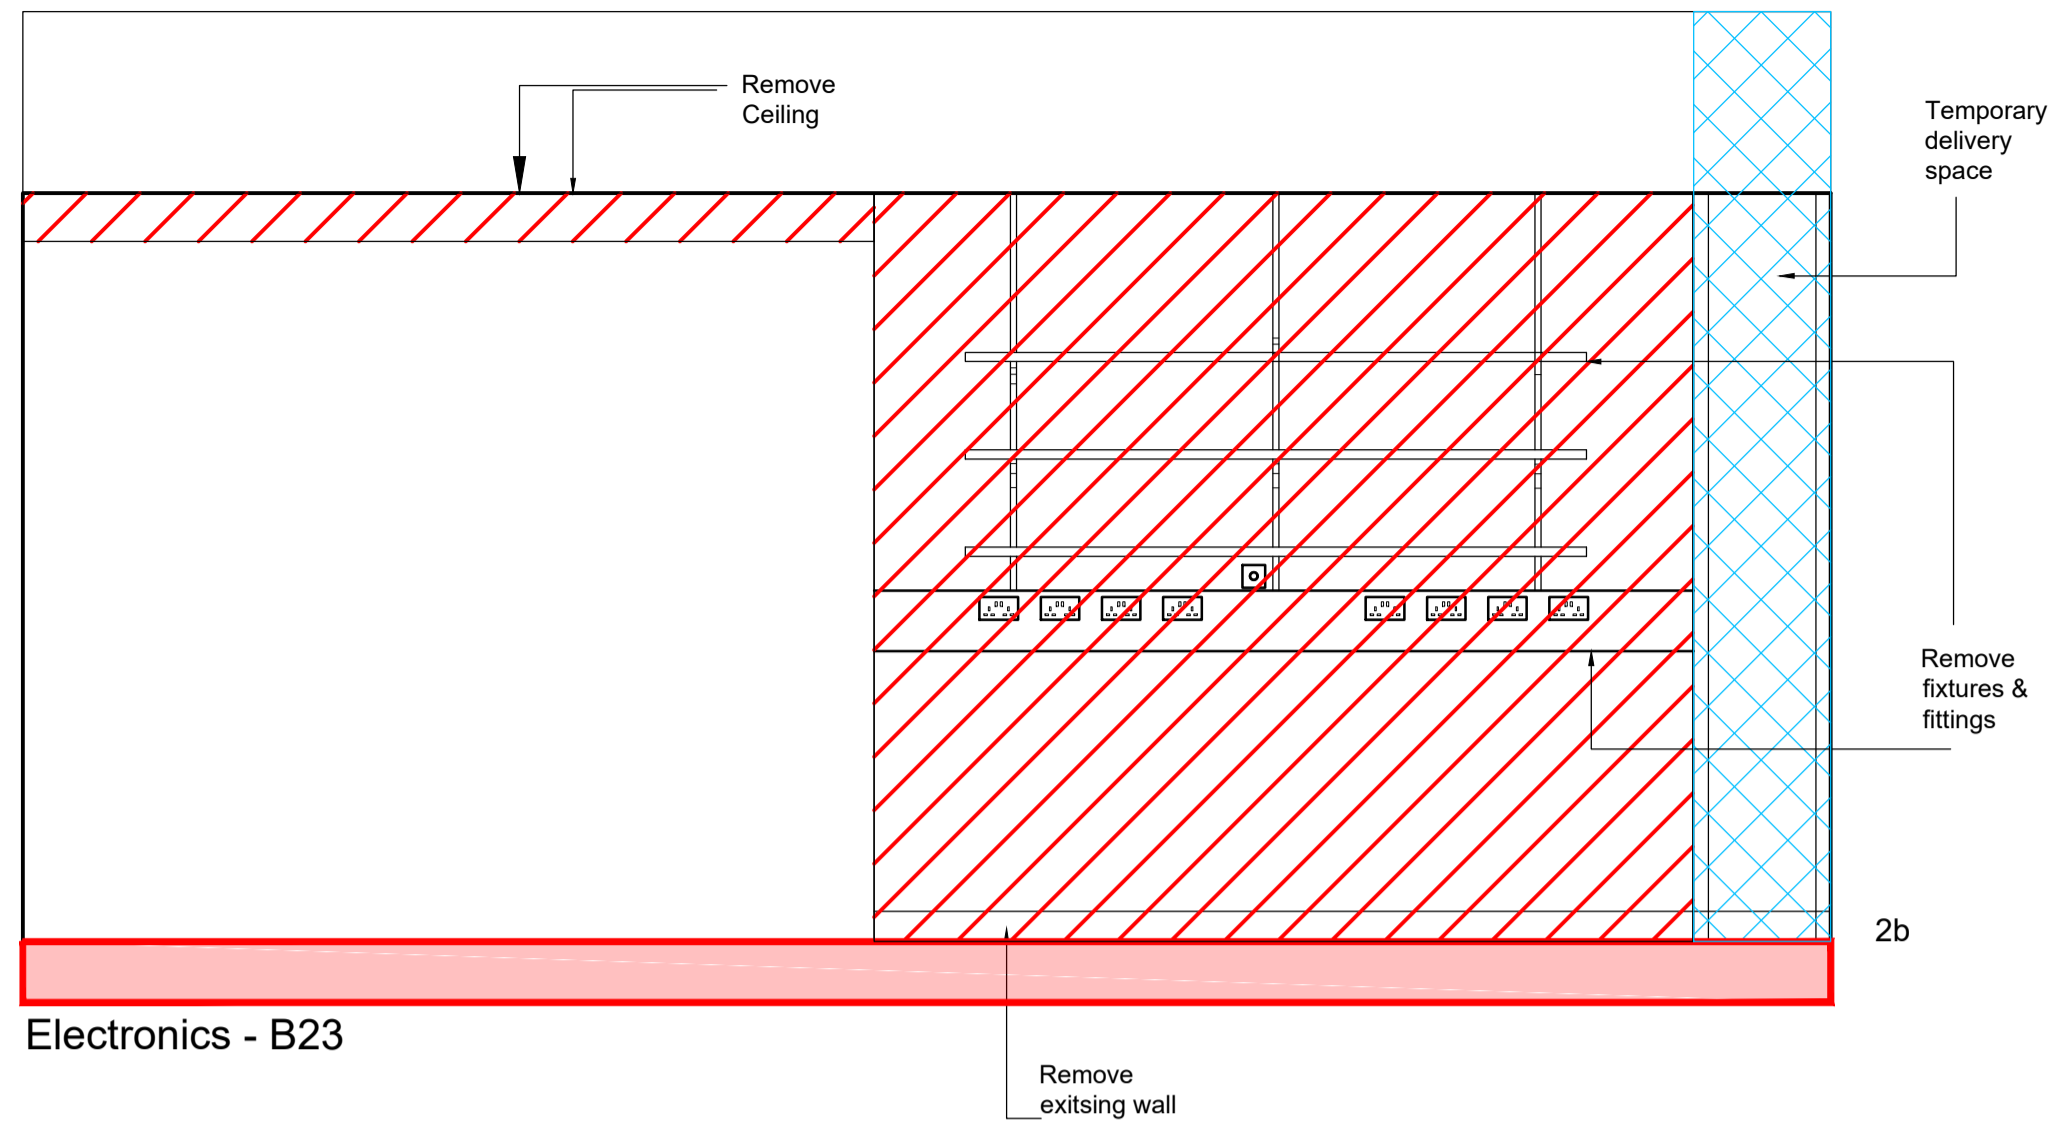


2b



2b

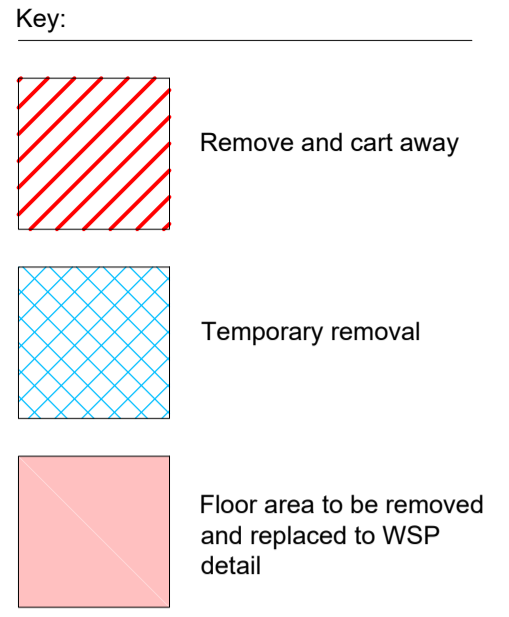

Internal Elevations
Demolition, Scale 1:25

 


A1 Original Sheet Size
Actual Size 50mm 75mm 90mm
Revision
.A - 13/02/2018 Updated to planners comments

Job
MRI at UCLH, Birkbeck University
Client
DD Porter Ltd / Siemens
Drawing
Demolition Elevations
Scale/Date/Drawn/Chk.
1:25/December 2017/KR

CSM+
ARCHITECTS


1 Boyd Street
Shieldfield
Newcastle upon Tyne
NE2 1AP
Tel +44 (0) 191 260-2450
Fax +44 (0) 191 261-7301
E-mail admin@csmarchitects.co.uk
Web Site www.csmarchitects.co.uk

4443
/24A

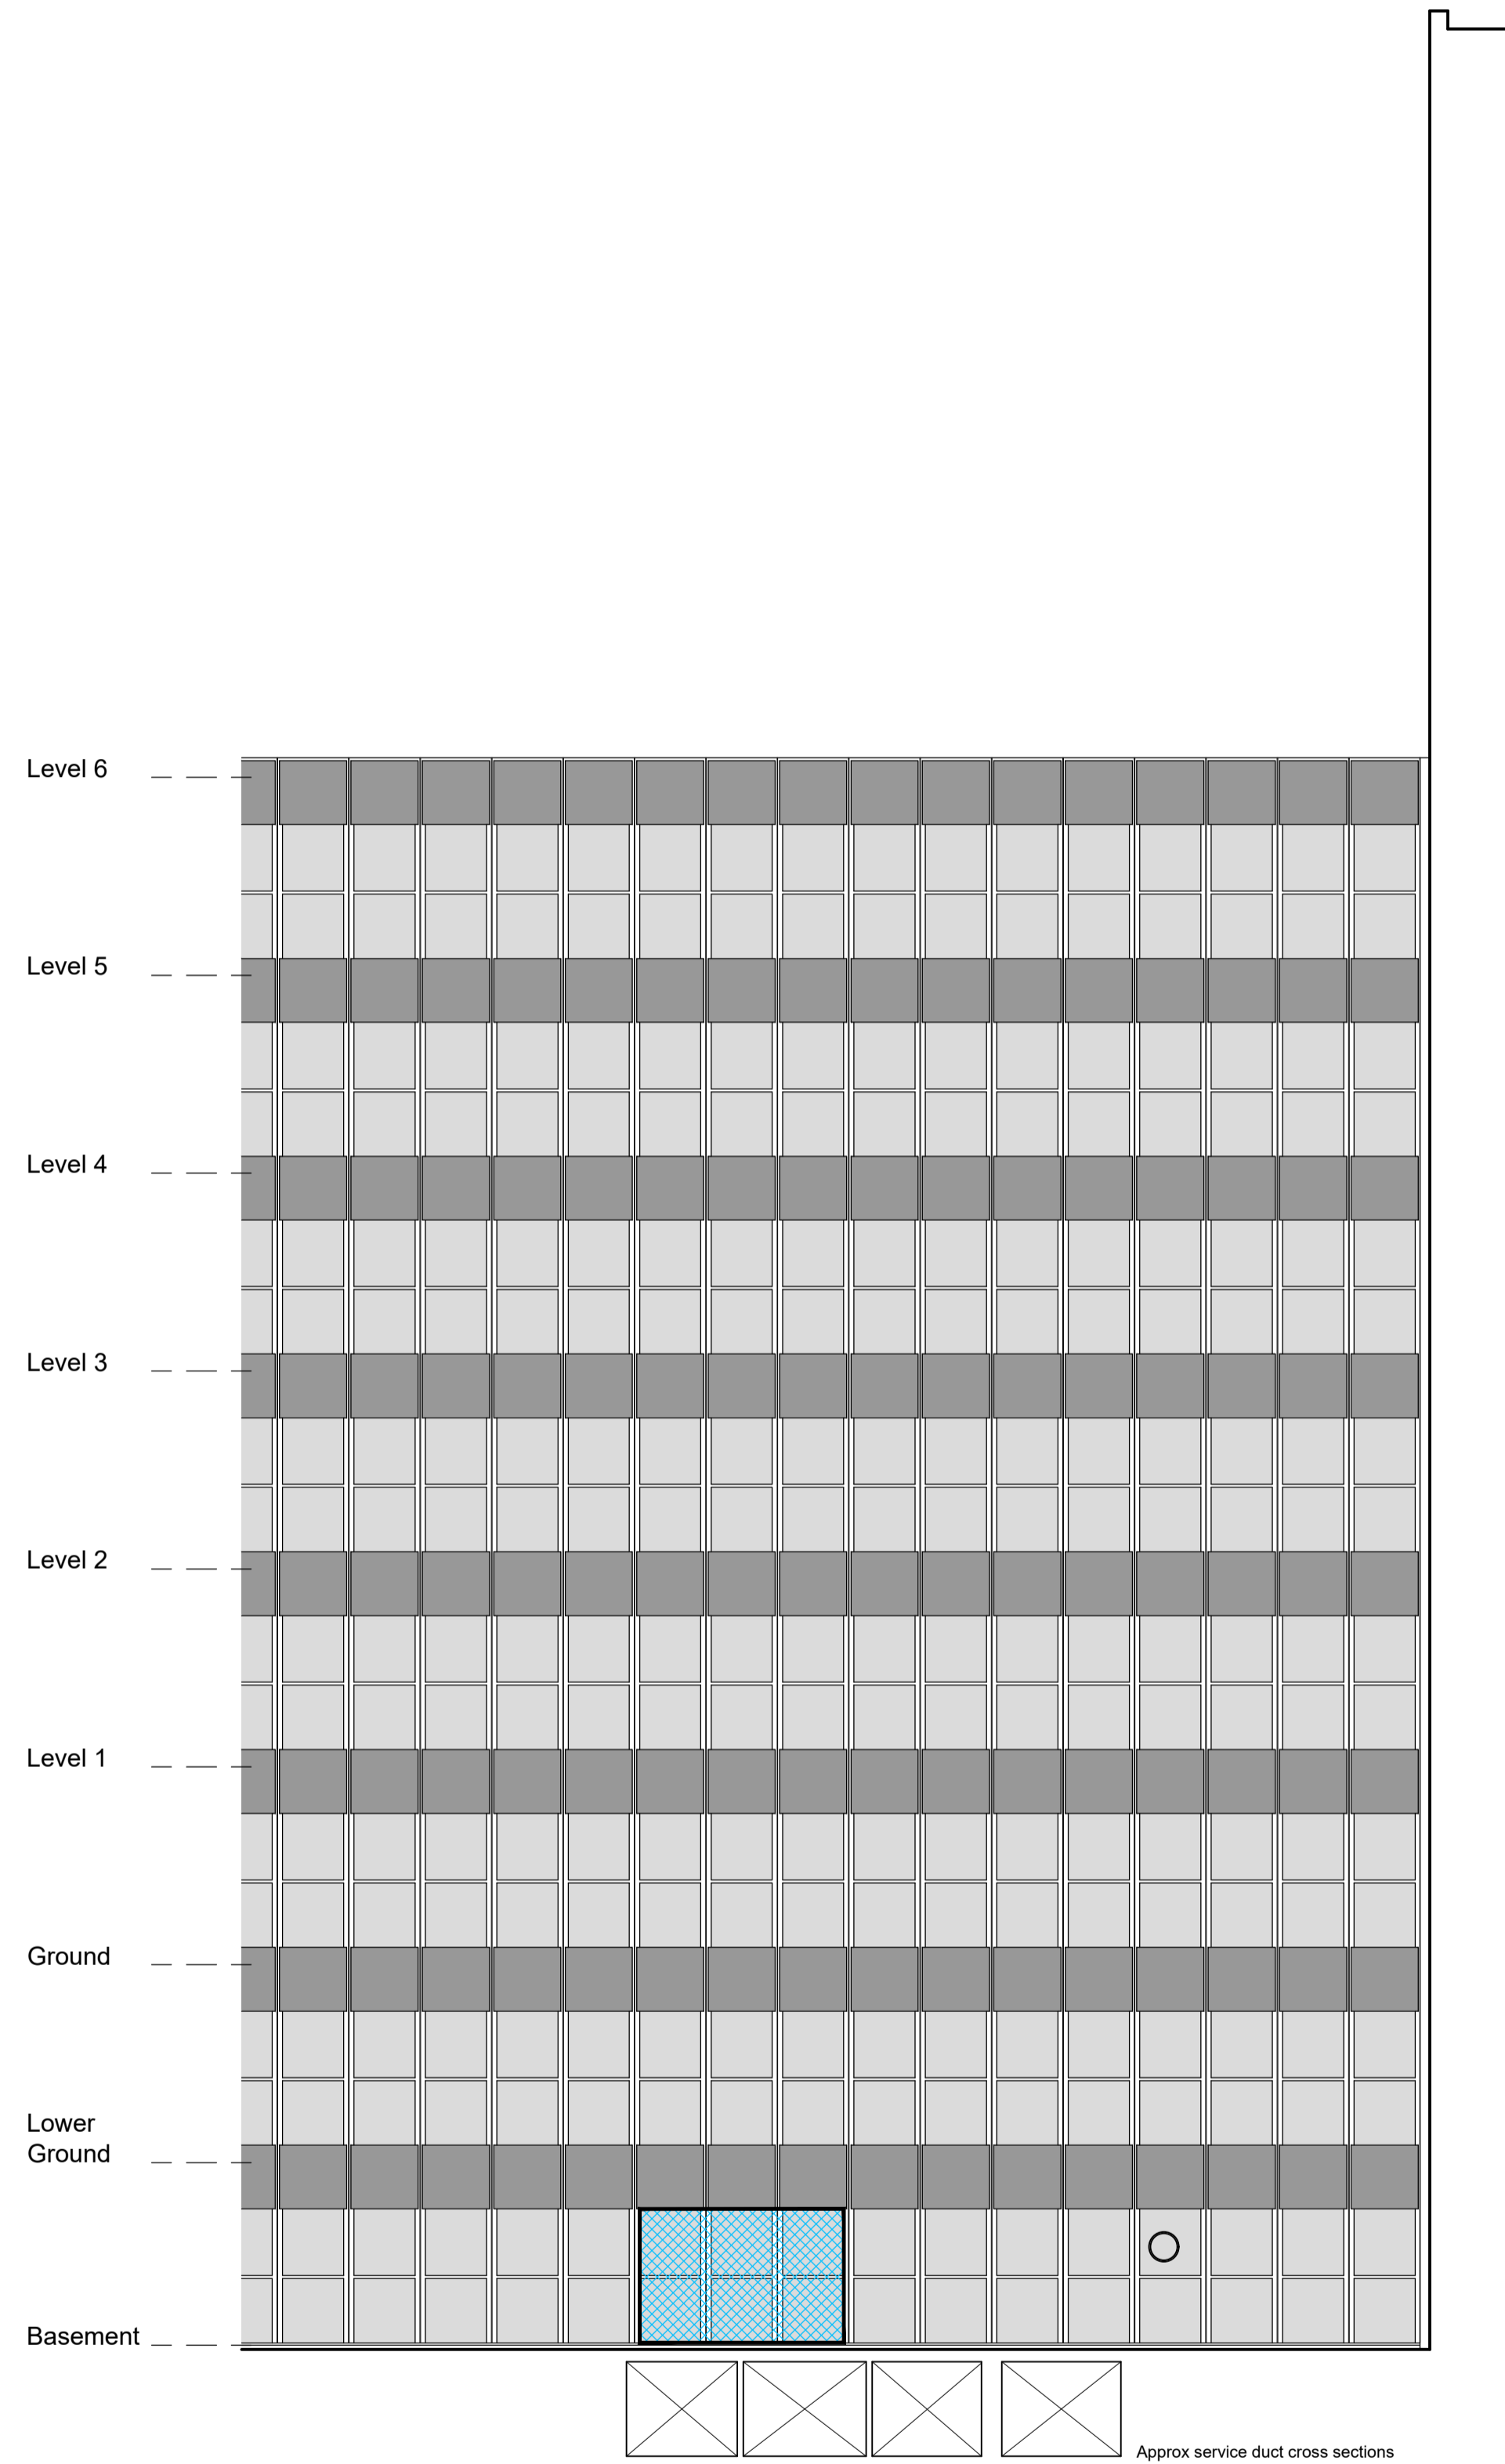




**South West Elevation
Demolition, Scale 1:100**


0 | 1m | 5m | 10m

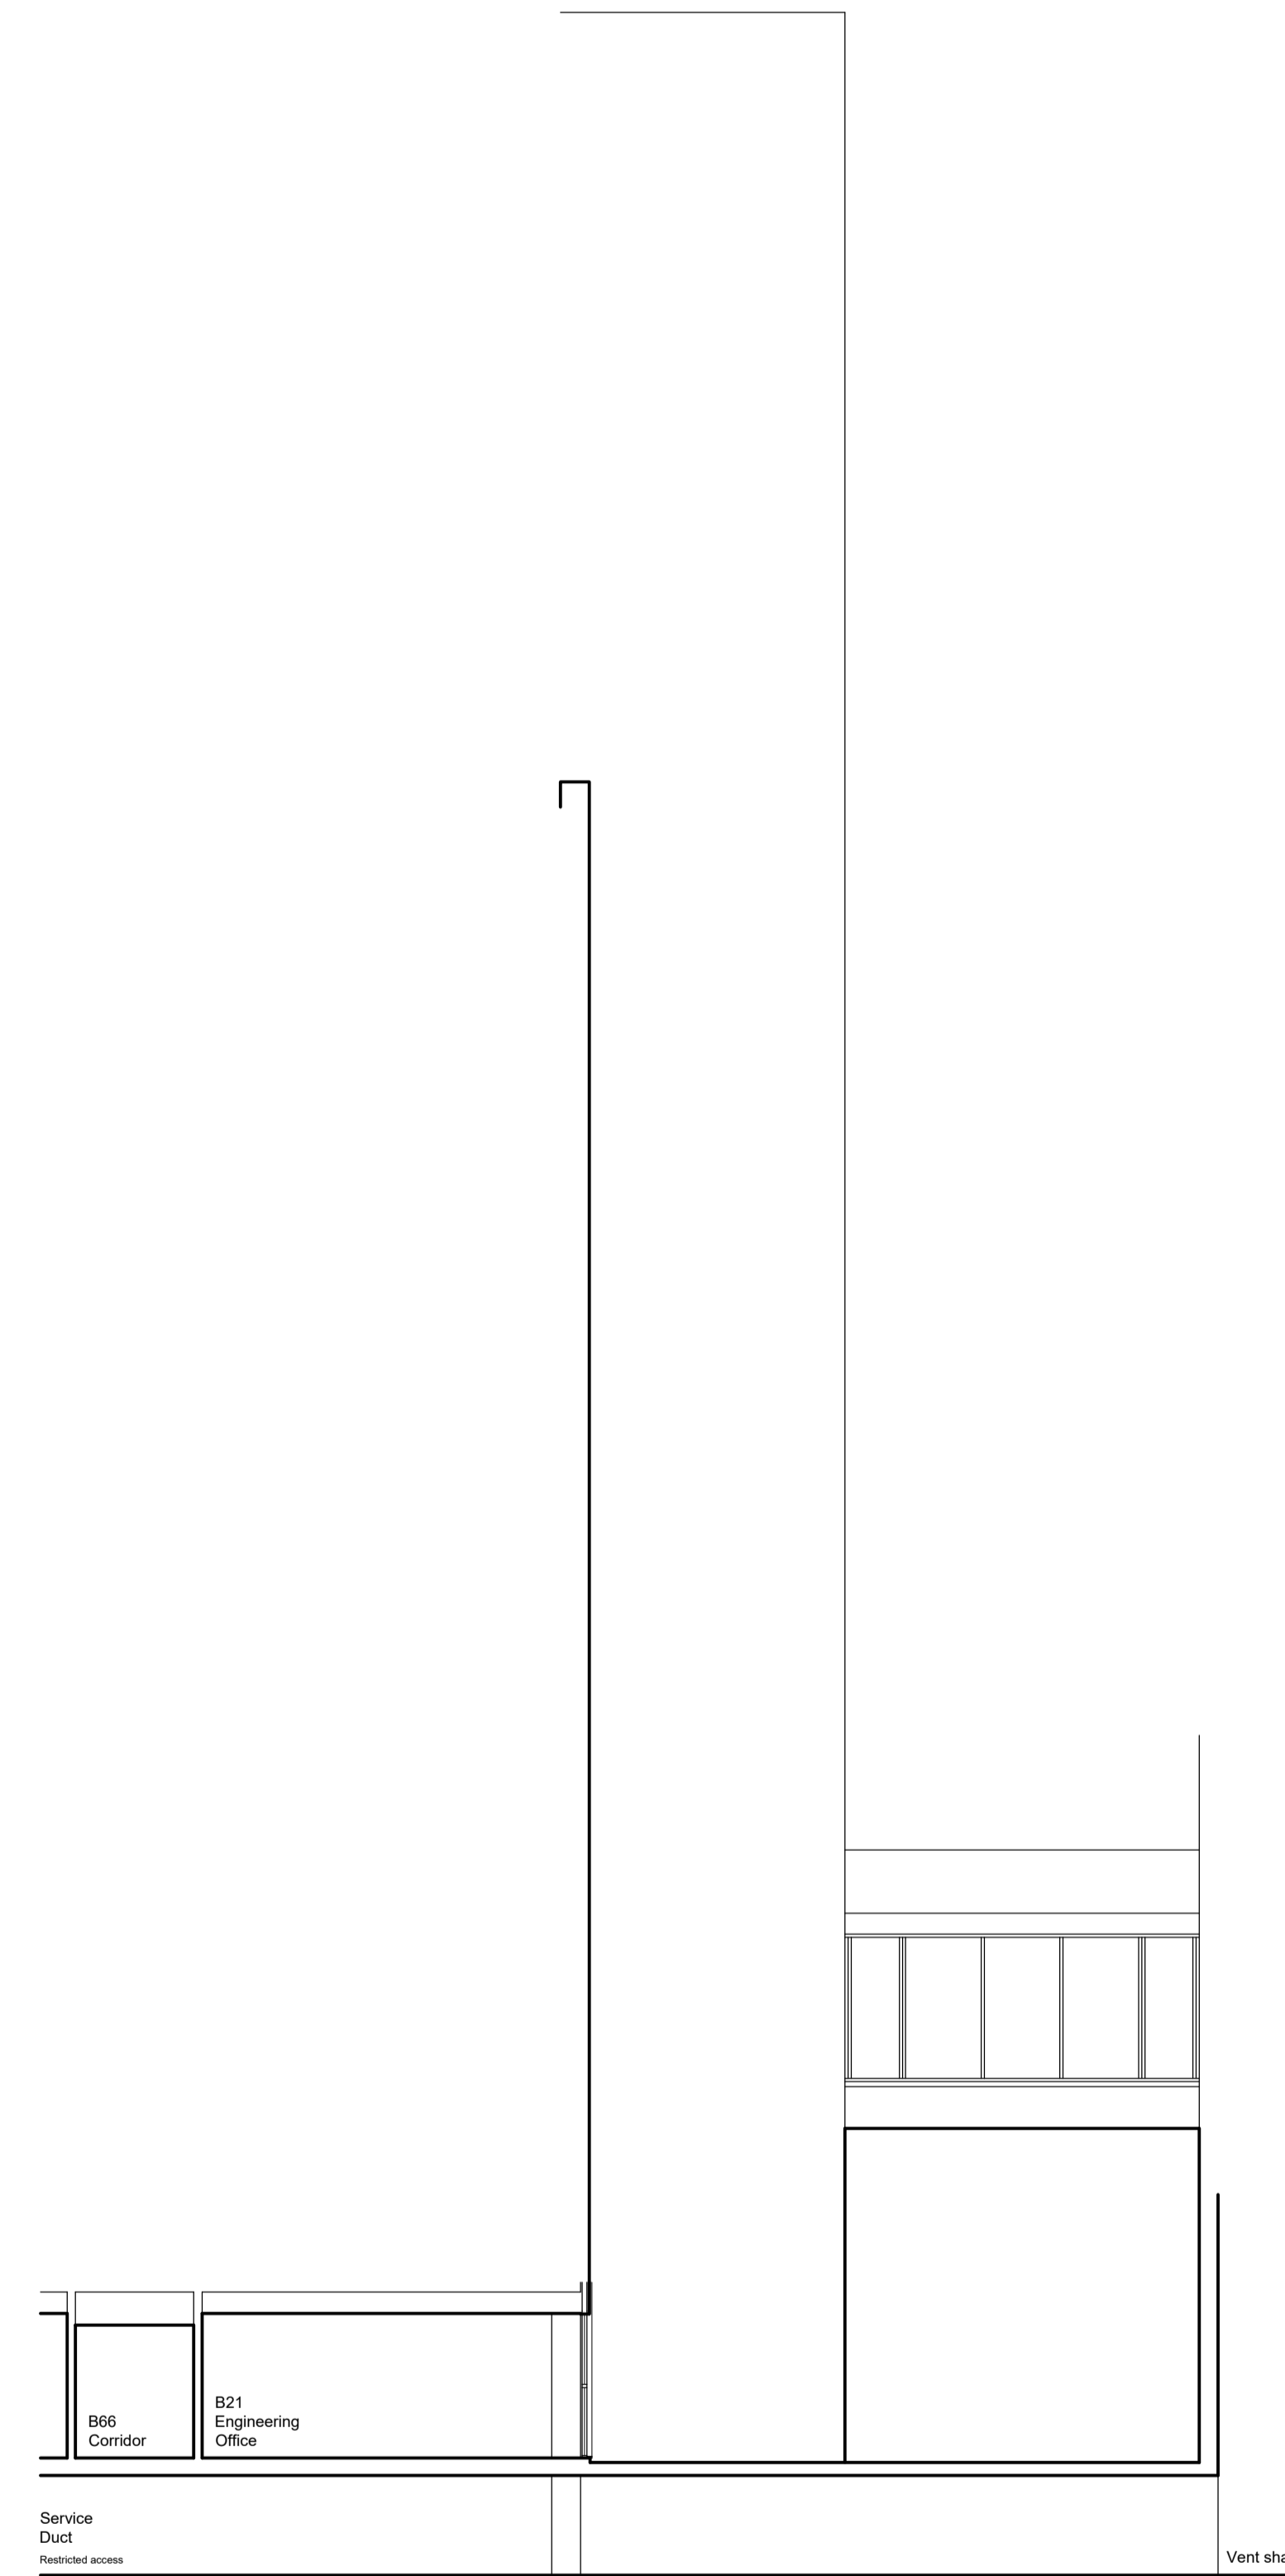

Typical Cross Section

Key:

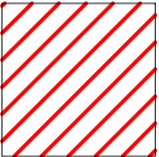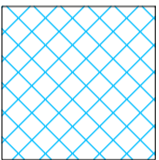 -  Remove and cart away
-  Temporary removal
-  Floor area to be removed and replaced to WSP detail

  A1 Original Sheet Size
 Actual Size 50mm 75mm 90mm

Revision
 A - 13/02/2018 Updated to planners comments

Job
MRI at UCLH, Birkbeck University

Client
DD Porter Ltd / Siemens

Drawing
External Elevation

Scale/Date/Drawn/Chk.
1:50 - Feb 2018 - RR

CSM +
 ARCHITECTS

1 Boyd Street
 Shieldfield
 Newcastle upon Tyne
 NE2 1AP
 Tel +44 (0) 191 260-2450
 Fax +44 (0) 191 261-7301
 E-mail admin@csmarchitects.co.uk
 Web Site www.csmarchitects.co.uk

4443
 / 29A