


Site Location Plan
Scale 1:1250

 

A1 Original Sheet Size
Actual Size 50mm 75mm 90mm
Revision
A - 13/02/2018 Updated to planners comments

Job
MRI at UCLH, Birkbeck University

Client
DD Porter Ltd / Siemens


Drawing
Site Location Plan

Scale/Date/Drawn/Chk.
1:1250 / Dec 2017 / KR



1 Boyd Street
Shieldfield
Newcastle upon Tyne
NE2 1AP
Tel +44 (0) 191 260-2450
Fax +44 (0) 191 261-7301
E-mail admin@csmarcitects.co.uk
Web Site www.csmarchitects.co.uk

4443
/05A

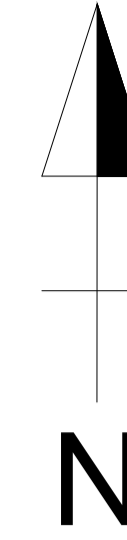

+
25.1m

+
25.2m

Hotel

A1 Original Sheet Size
Actual Size 50mm 75mm 90mm
Revision
.A - 13/02/2018 Updated to planners comments



WOBURN SQUARE
Store

TCBs


BEDFORD WAY

Cycle Hire Station

University College London

+
25.4m

Site Plan
Scale 1:200


 


Job
MRI at UCLH, Birkbeck University
Client
DD Porter Ltd / Siemens
Drawing
Site Plan
Scale/Date/Drawn/Chk.
1:200/December 2017


CSM +
ARCHITECTS

1 Boyd Street
Shieldfield
Newcastle upon Tyne
NE2 1AP
Tel +44 (0) 191 260-2450
Fax +44 (0) 191 261-7301
E-mail admin@csmarchitects.co.uk
Web Site www.csmarchitects.co.uk

4443
/04A

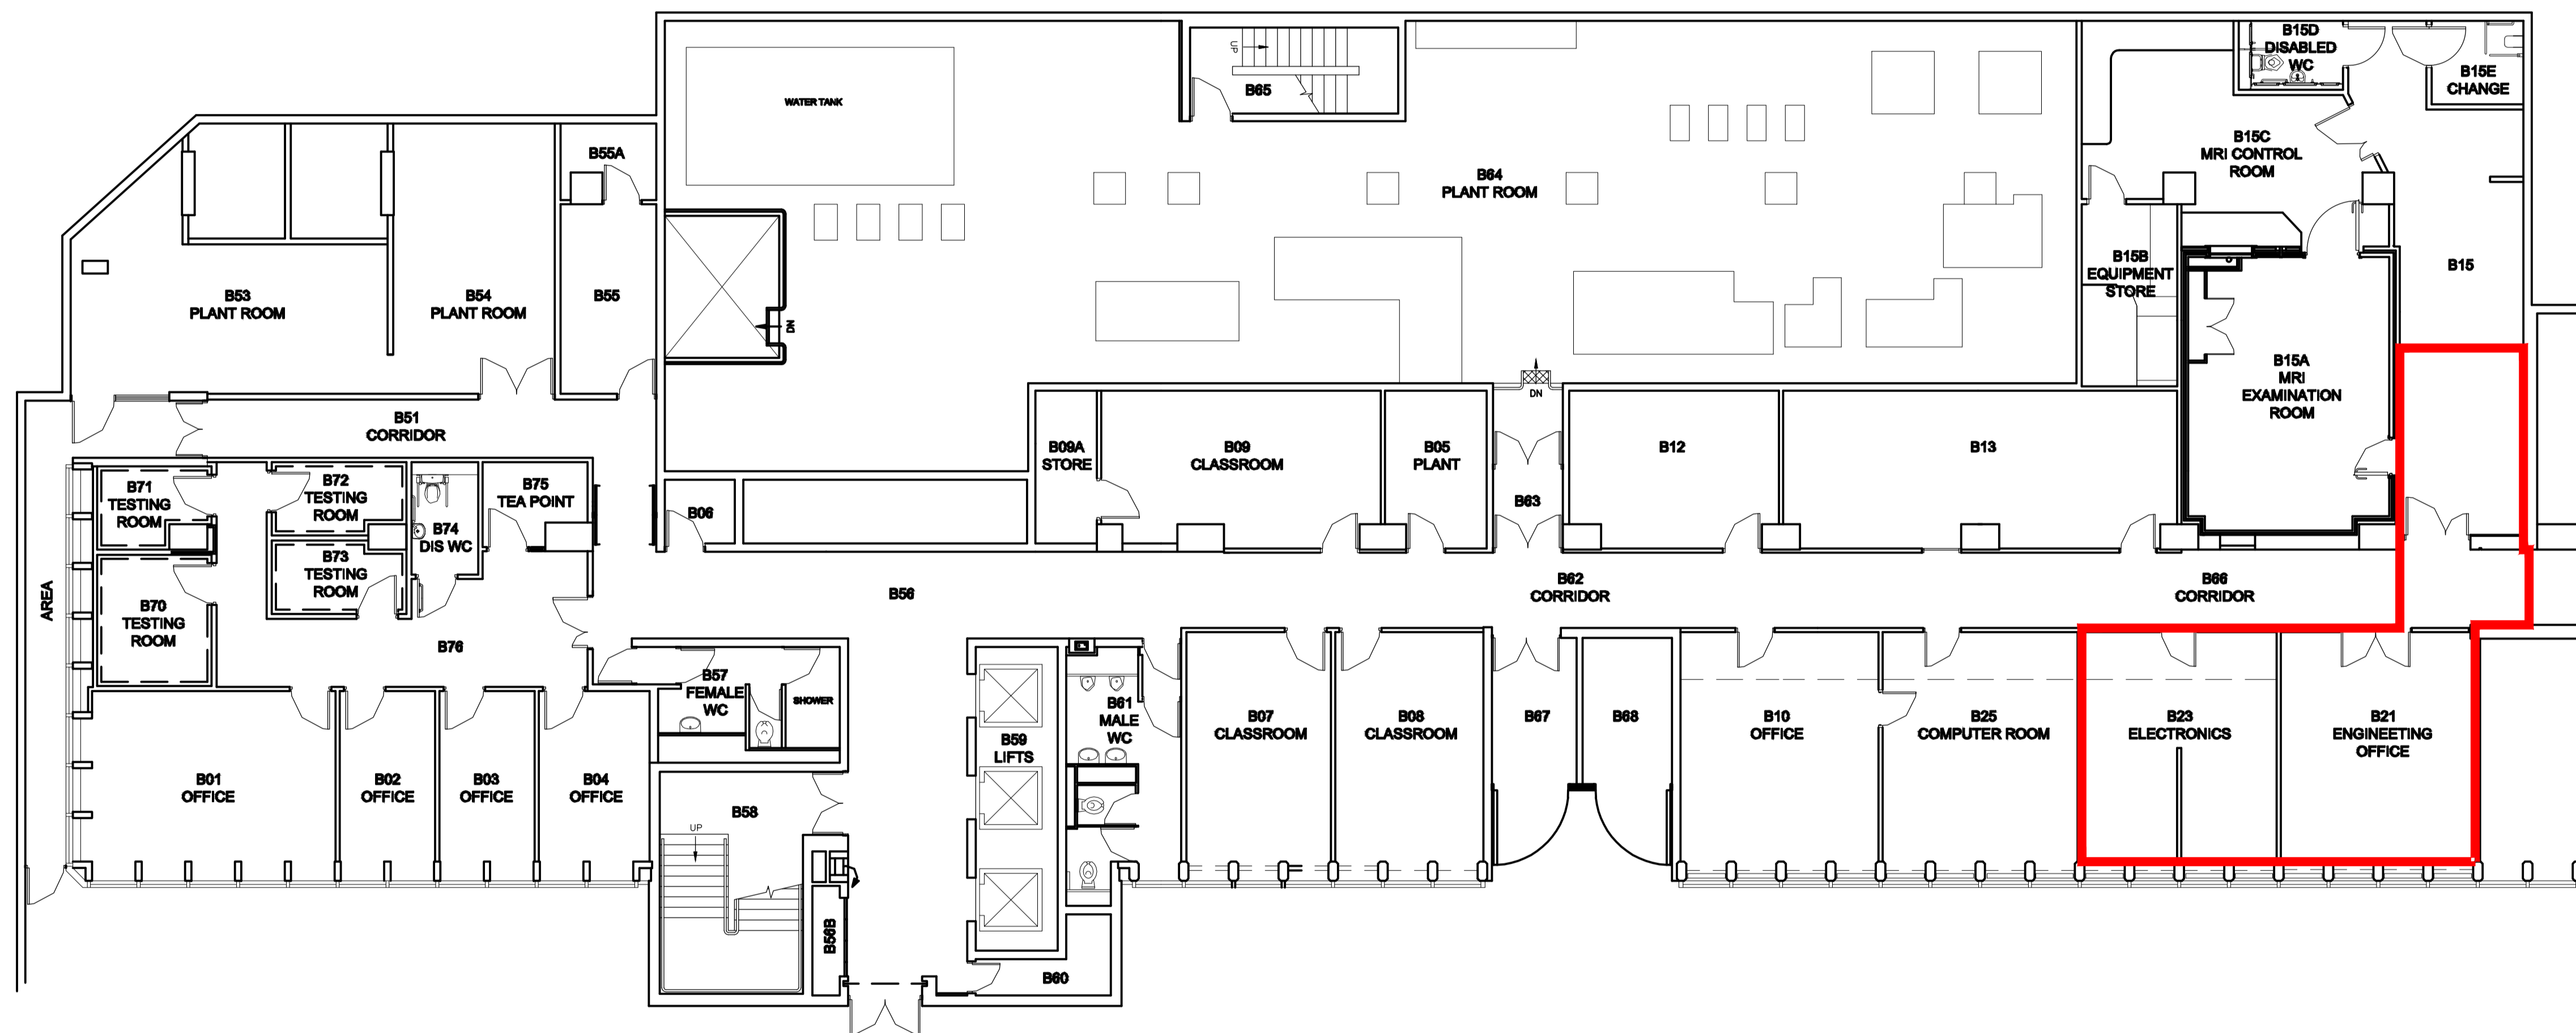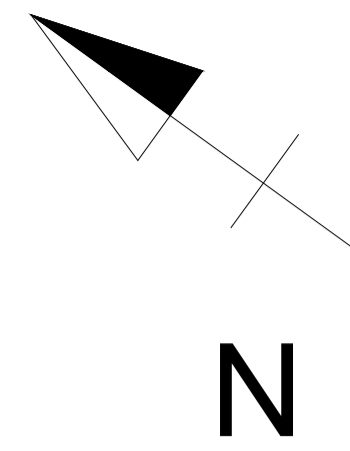

Existing Basement Floor Plan
(Internal Location) Scale 1:100

 

A1 Original Sheet Size
Actual Size 50mm | 75mm | 90mm
Revision
A - 13/02/2018 Updated to planners comments

Job
MRI at UCLH, Birkbeck University

Client
DD Porter Ltd / Siemens


Drawing
Internal Location

Scale/Date/Drawn/Chk.
1:100 - Feb 2018 - RR





1 Boyd Street
Shieldfield
Newcastle upon Tyne
NE2 1AP
Tel +44 (0) 191 260-2450
Fax +44 (0) 191 261-7301
E-mail admin@csmarcitects.co.uk
Web Site www.csmarcitects.co.uk


4443
/ 28A

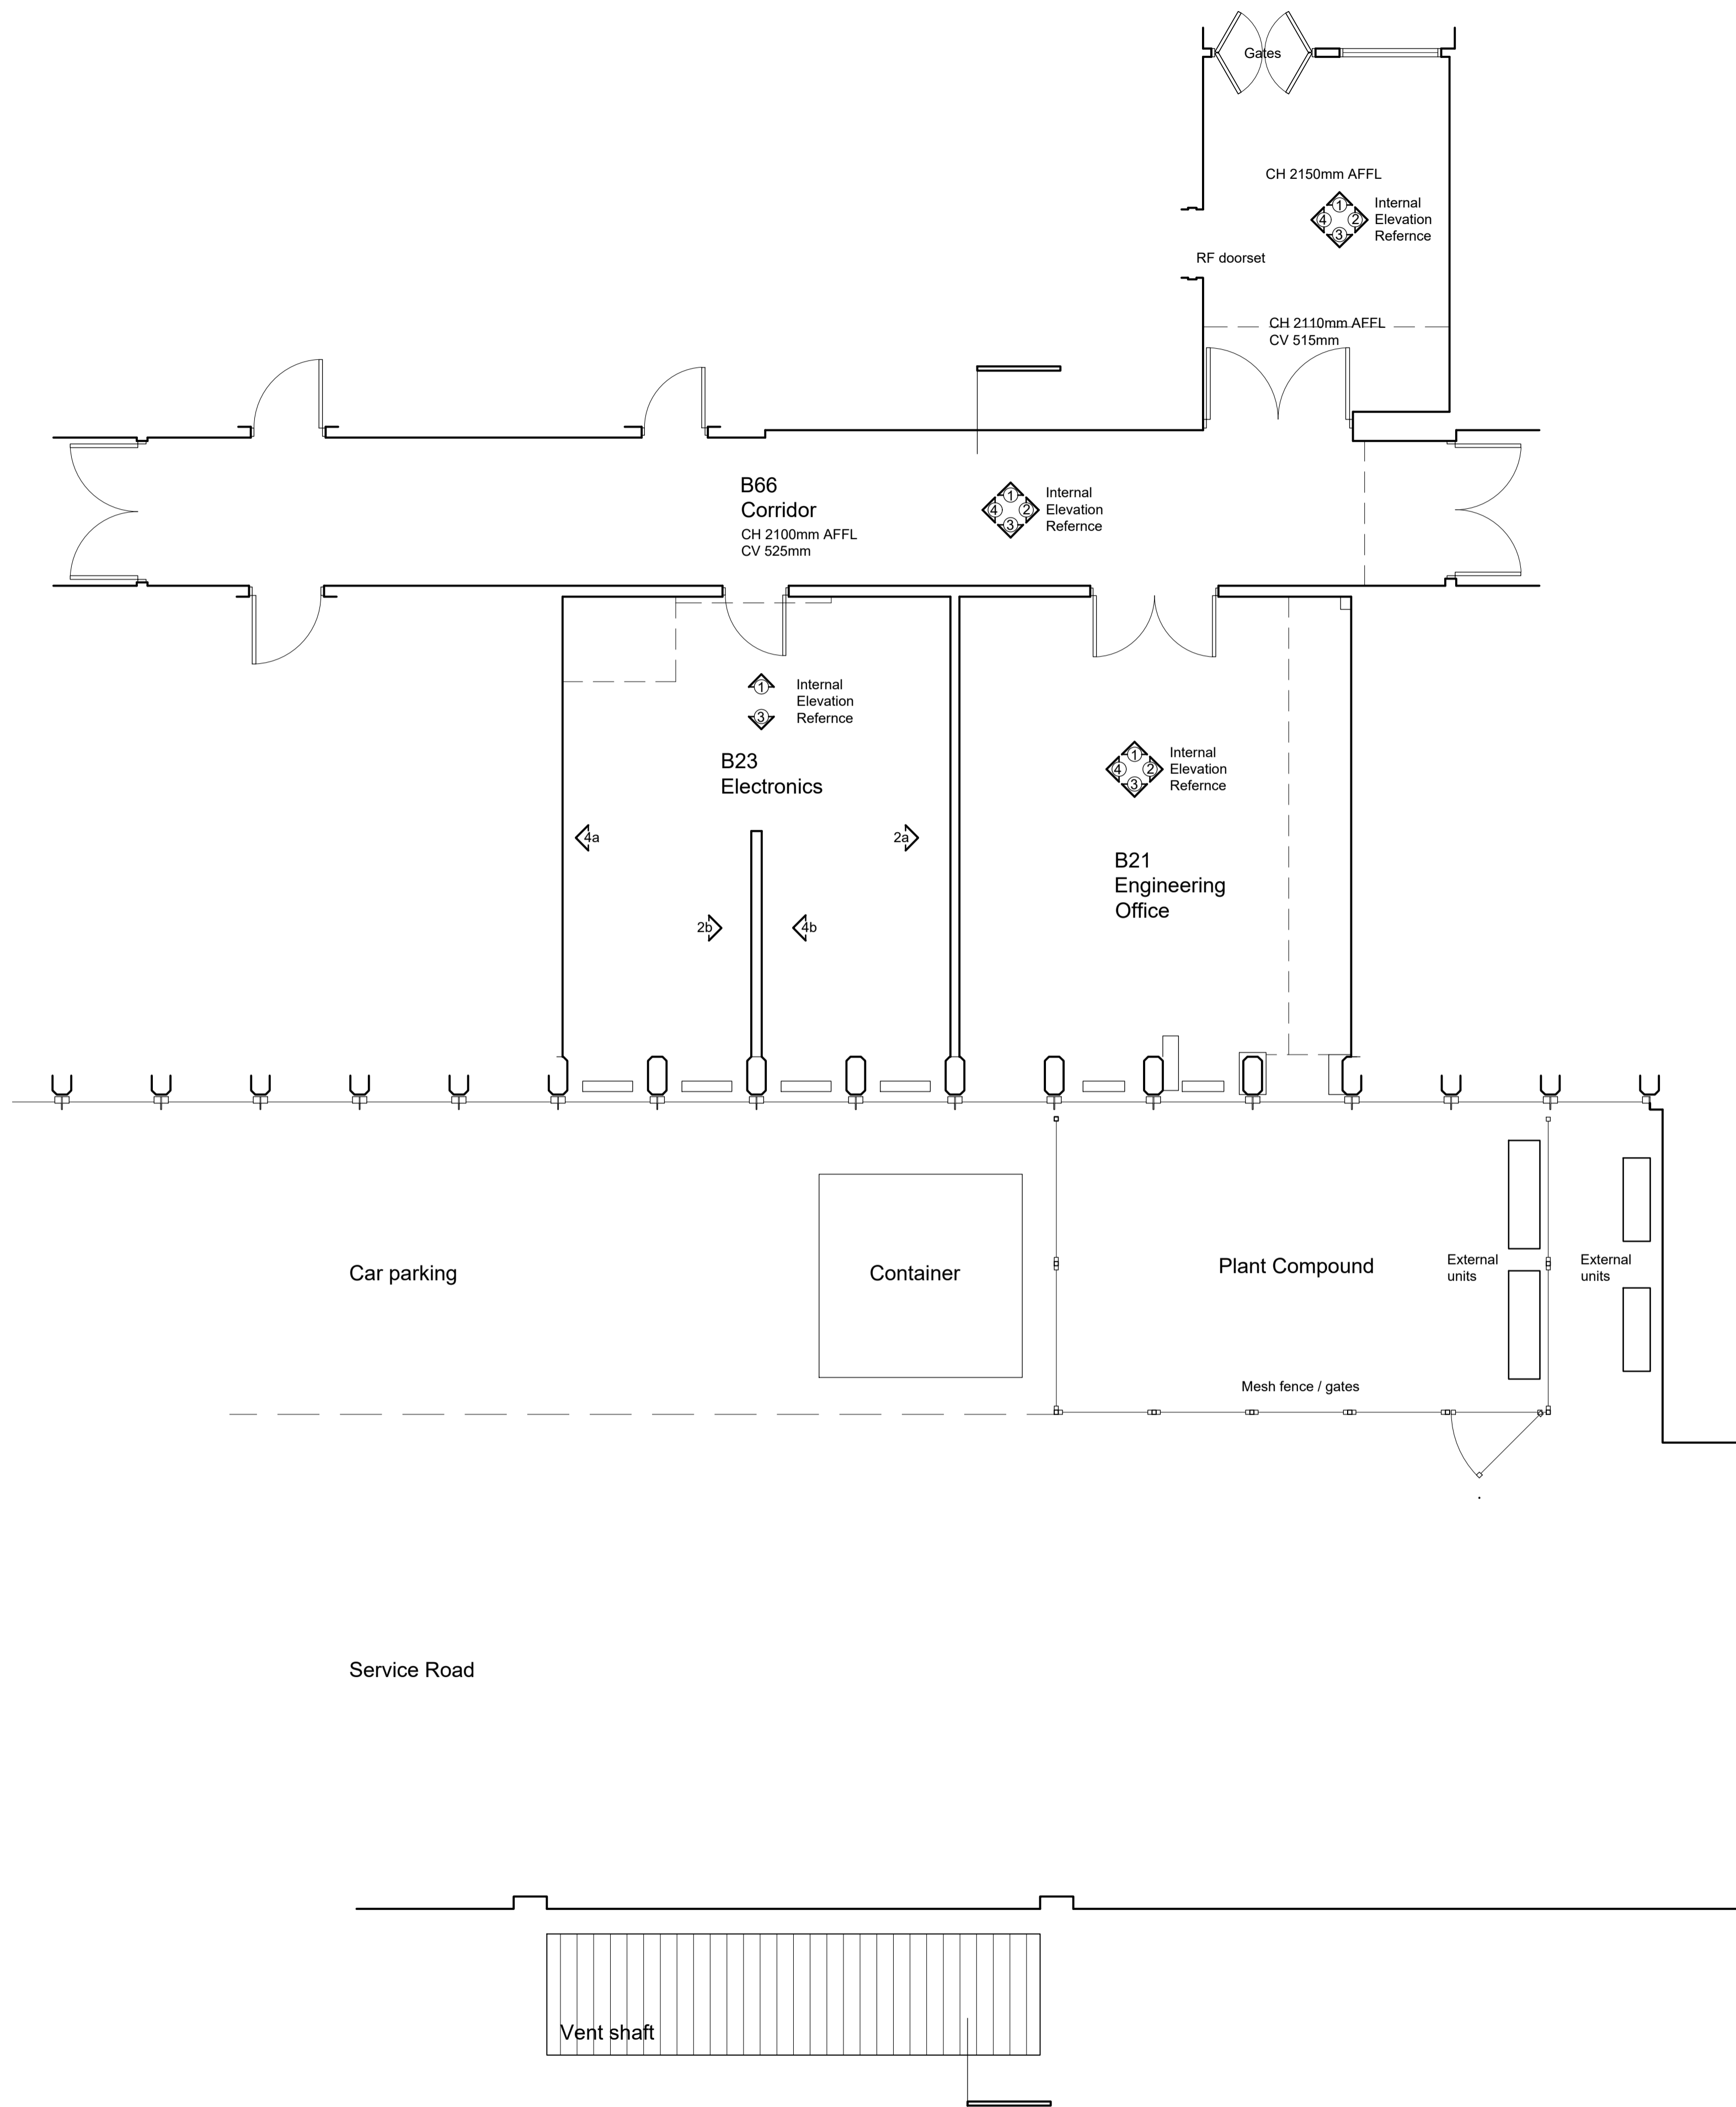

**Basement Level
Existing, Scale 1:50**

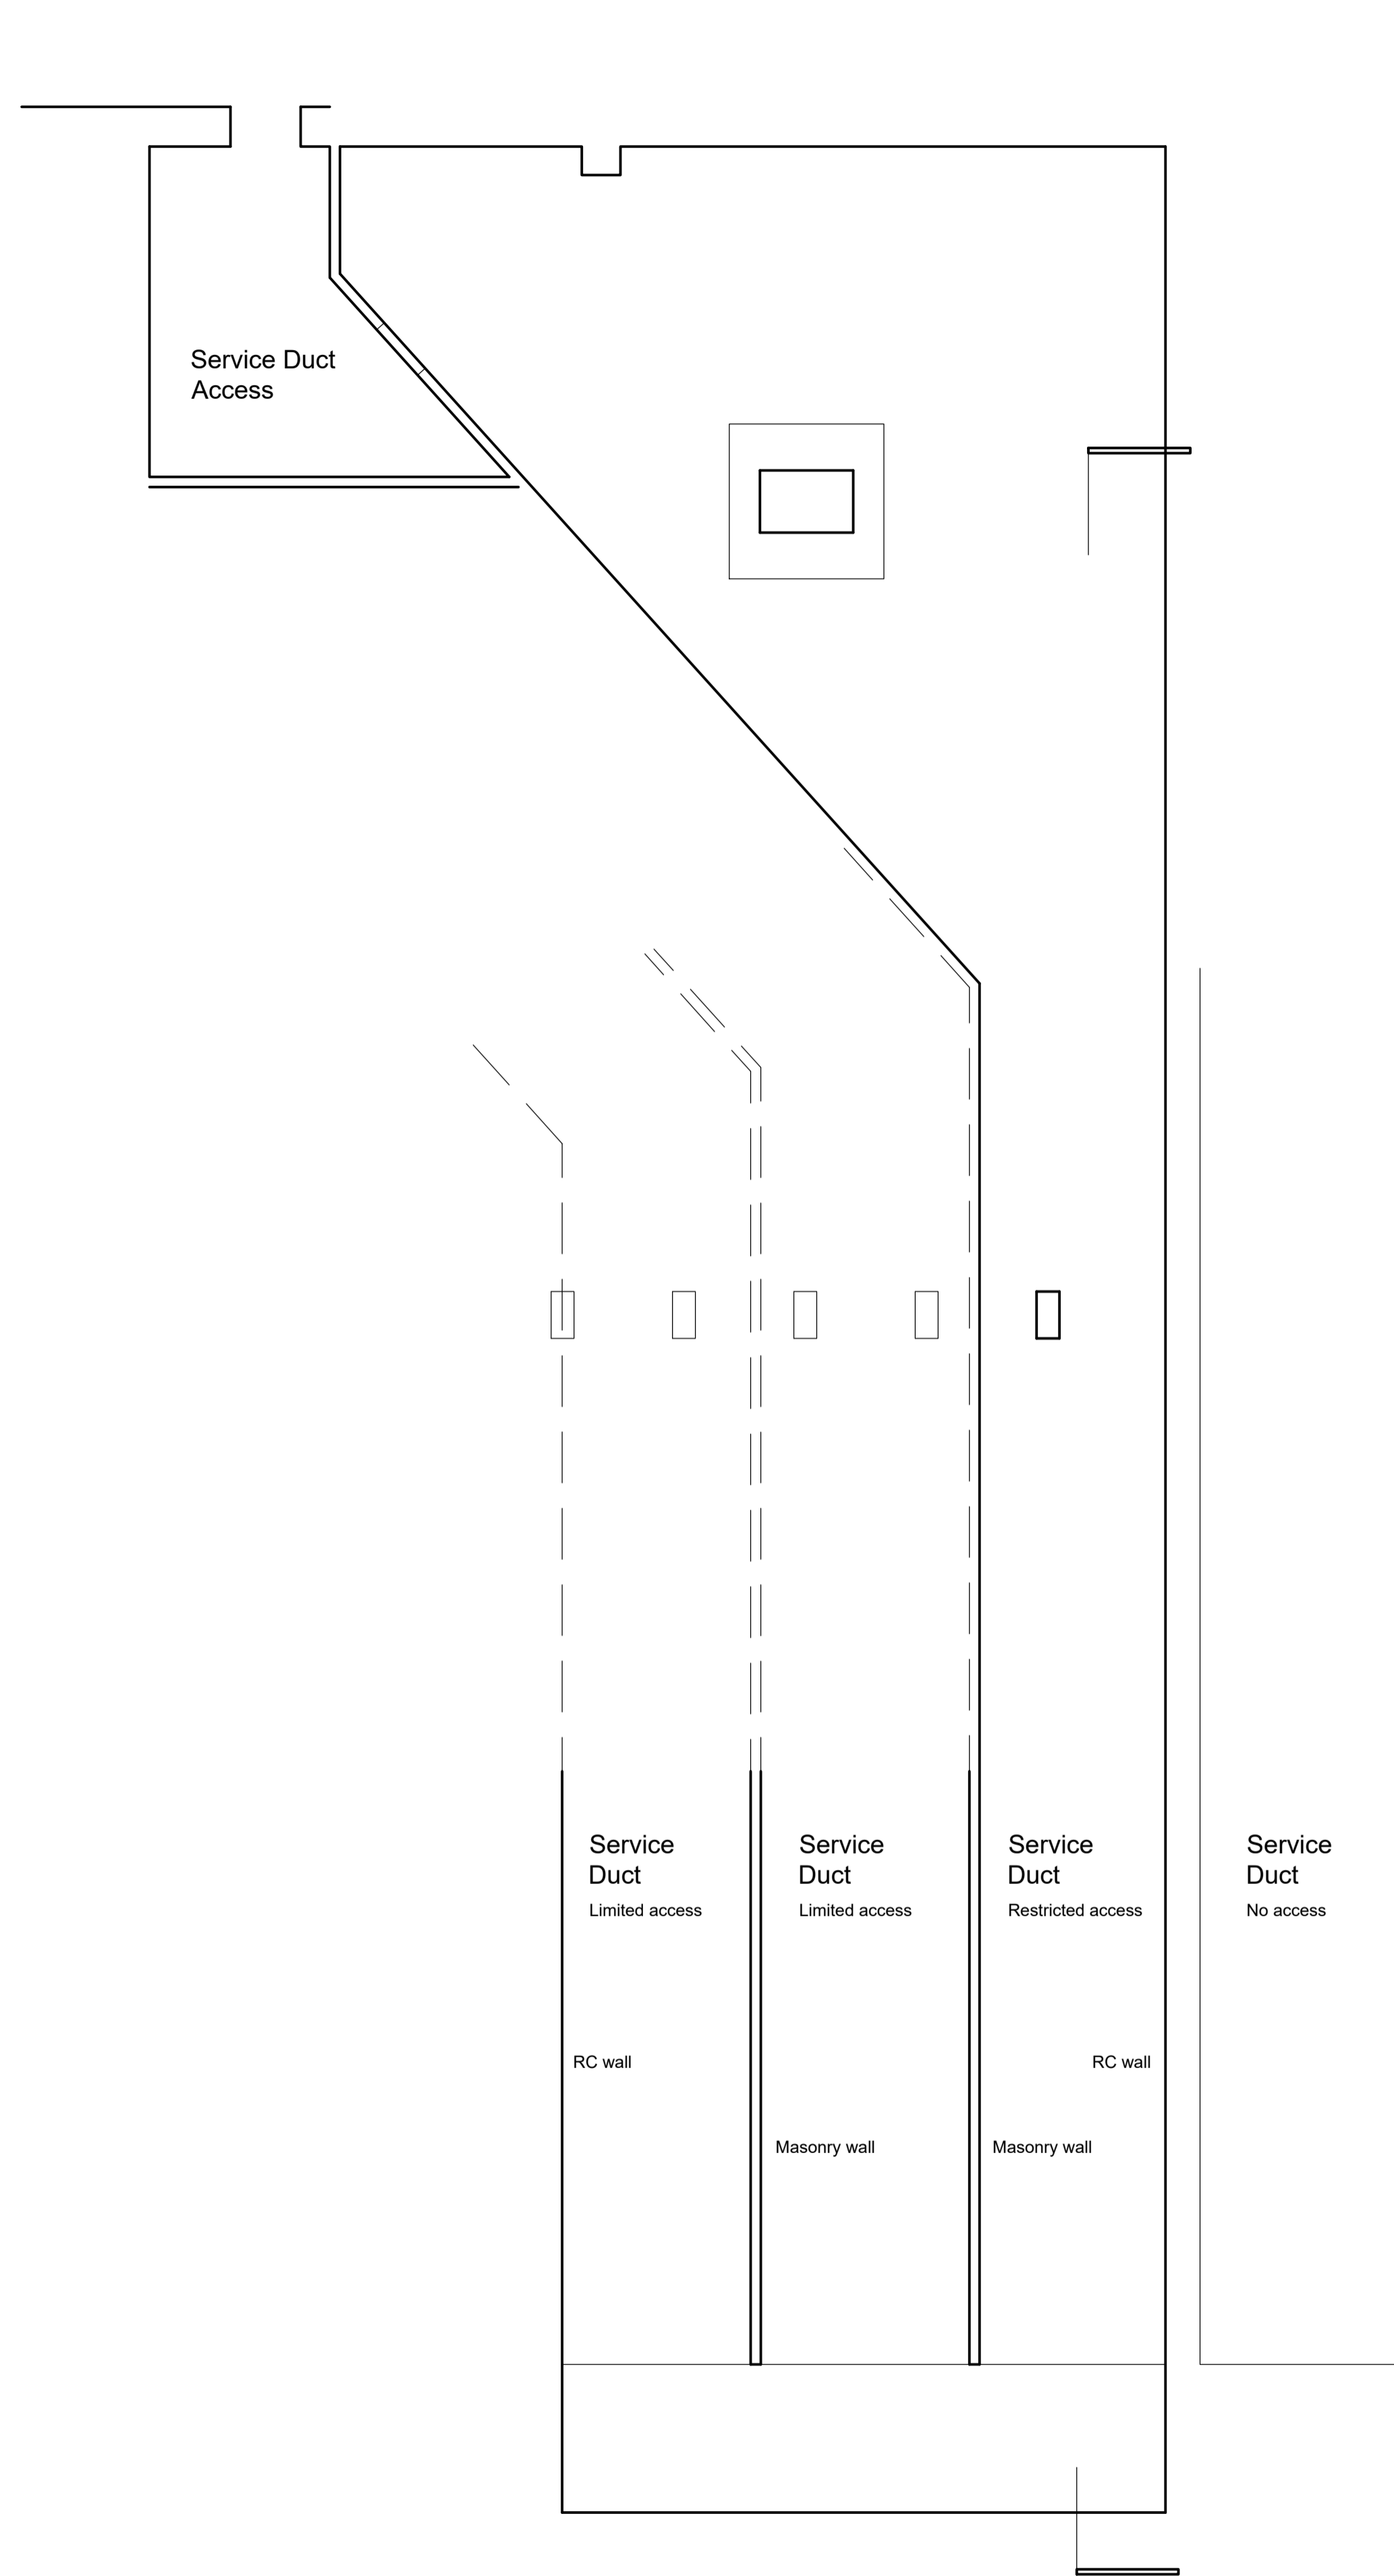 

Duct Level

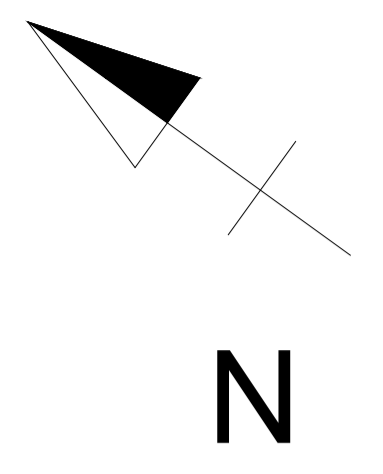


A1 Original Sheet Size
 Actual Size 50mm 75mm 90mm
 Revision
 A - 13/02/2018 Updated to planners comments

Job
MRI at UCLH, Birkbeck University
 Client
DD Porter Ltd / Siemens
 Drawing
Existing Floor Plans
 Scale/Date/Drawn/Chk.
1:50 - October 2017 - NA



CSM+
 ARCHITECTS
 1 Boyd Street
 Shieldfield
 Newcastle upon Tyne
 NE2 1AP
 Tel +44 (0) 191 260-2450
 Fax +44 (0) 191 261-7301
 E-mail admin@csmarcitects.co.uk
 Web Site www.csmarcitects.co.uk

4443

/ 02A

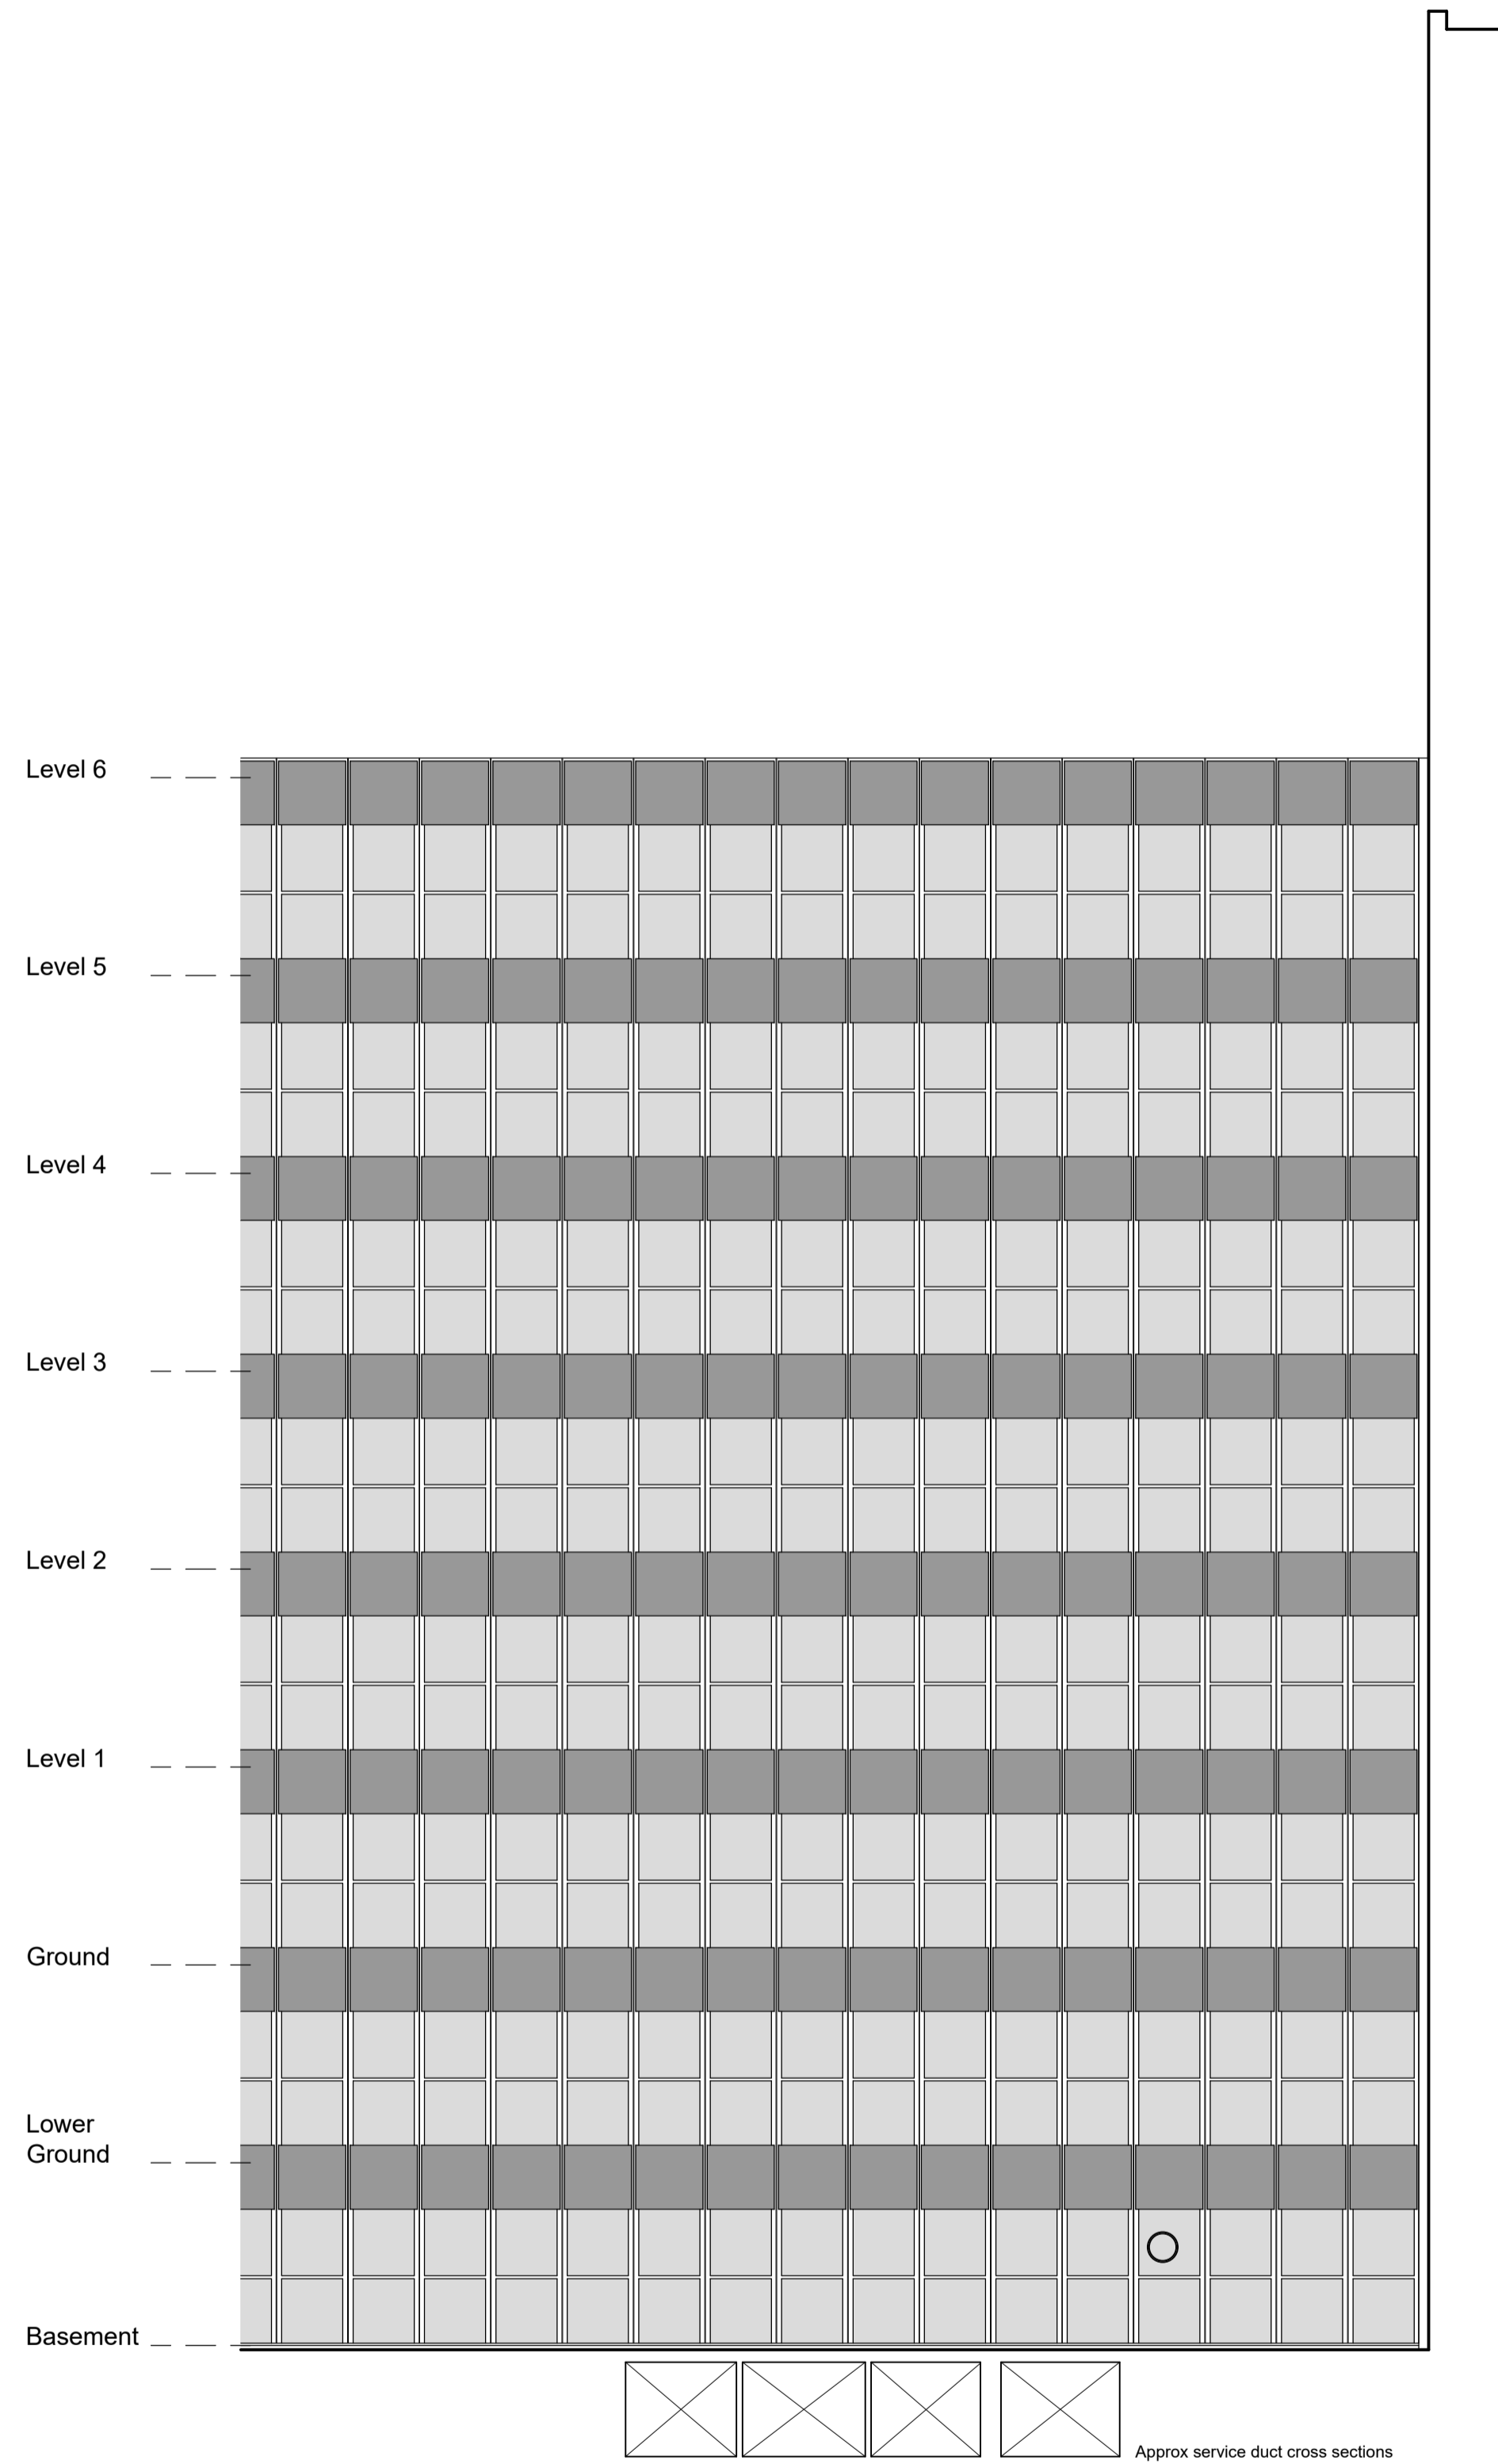

**South West Elevation
Existing, Scale 1:100**

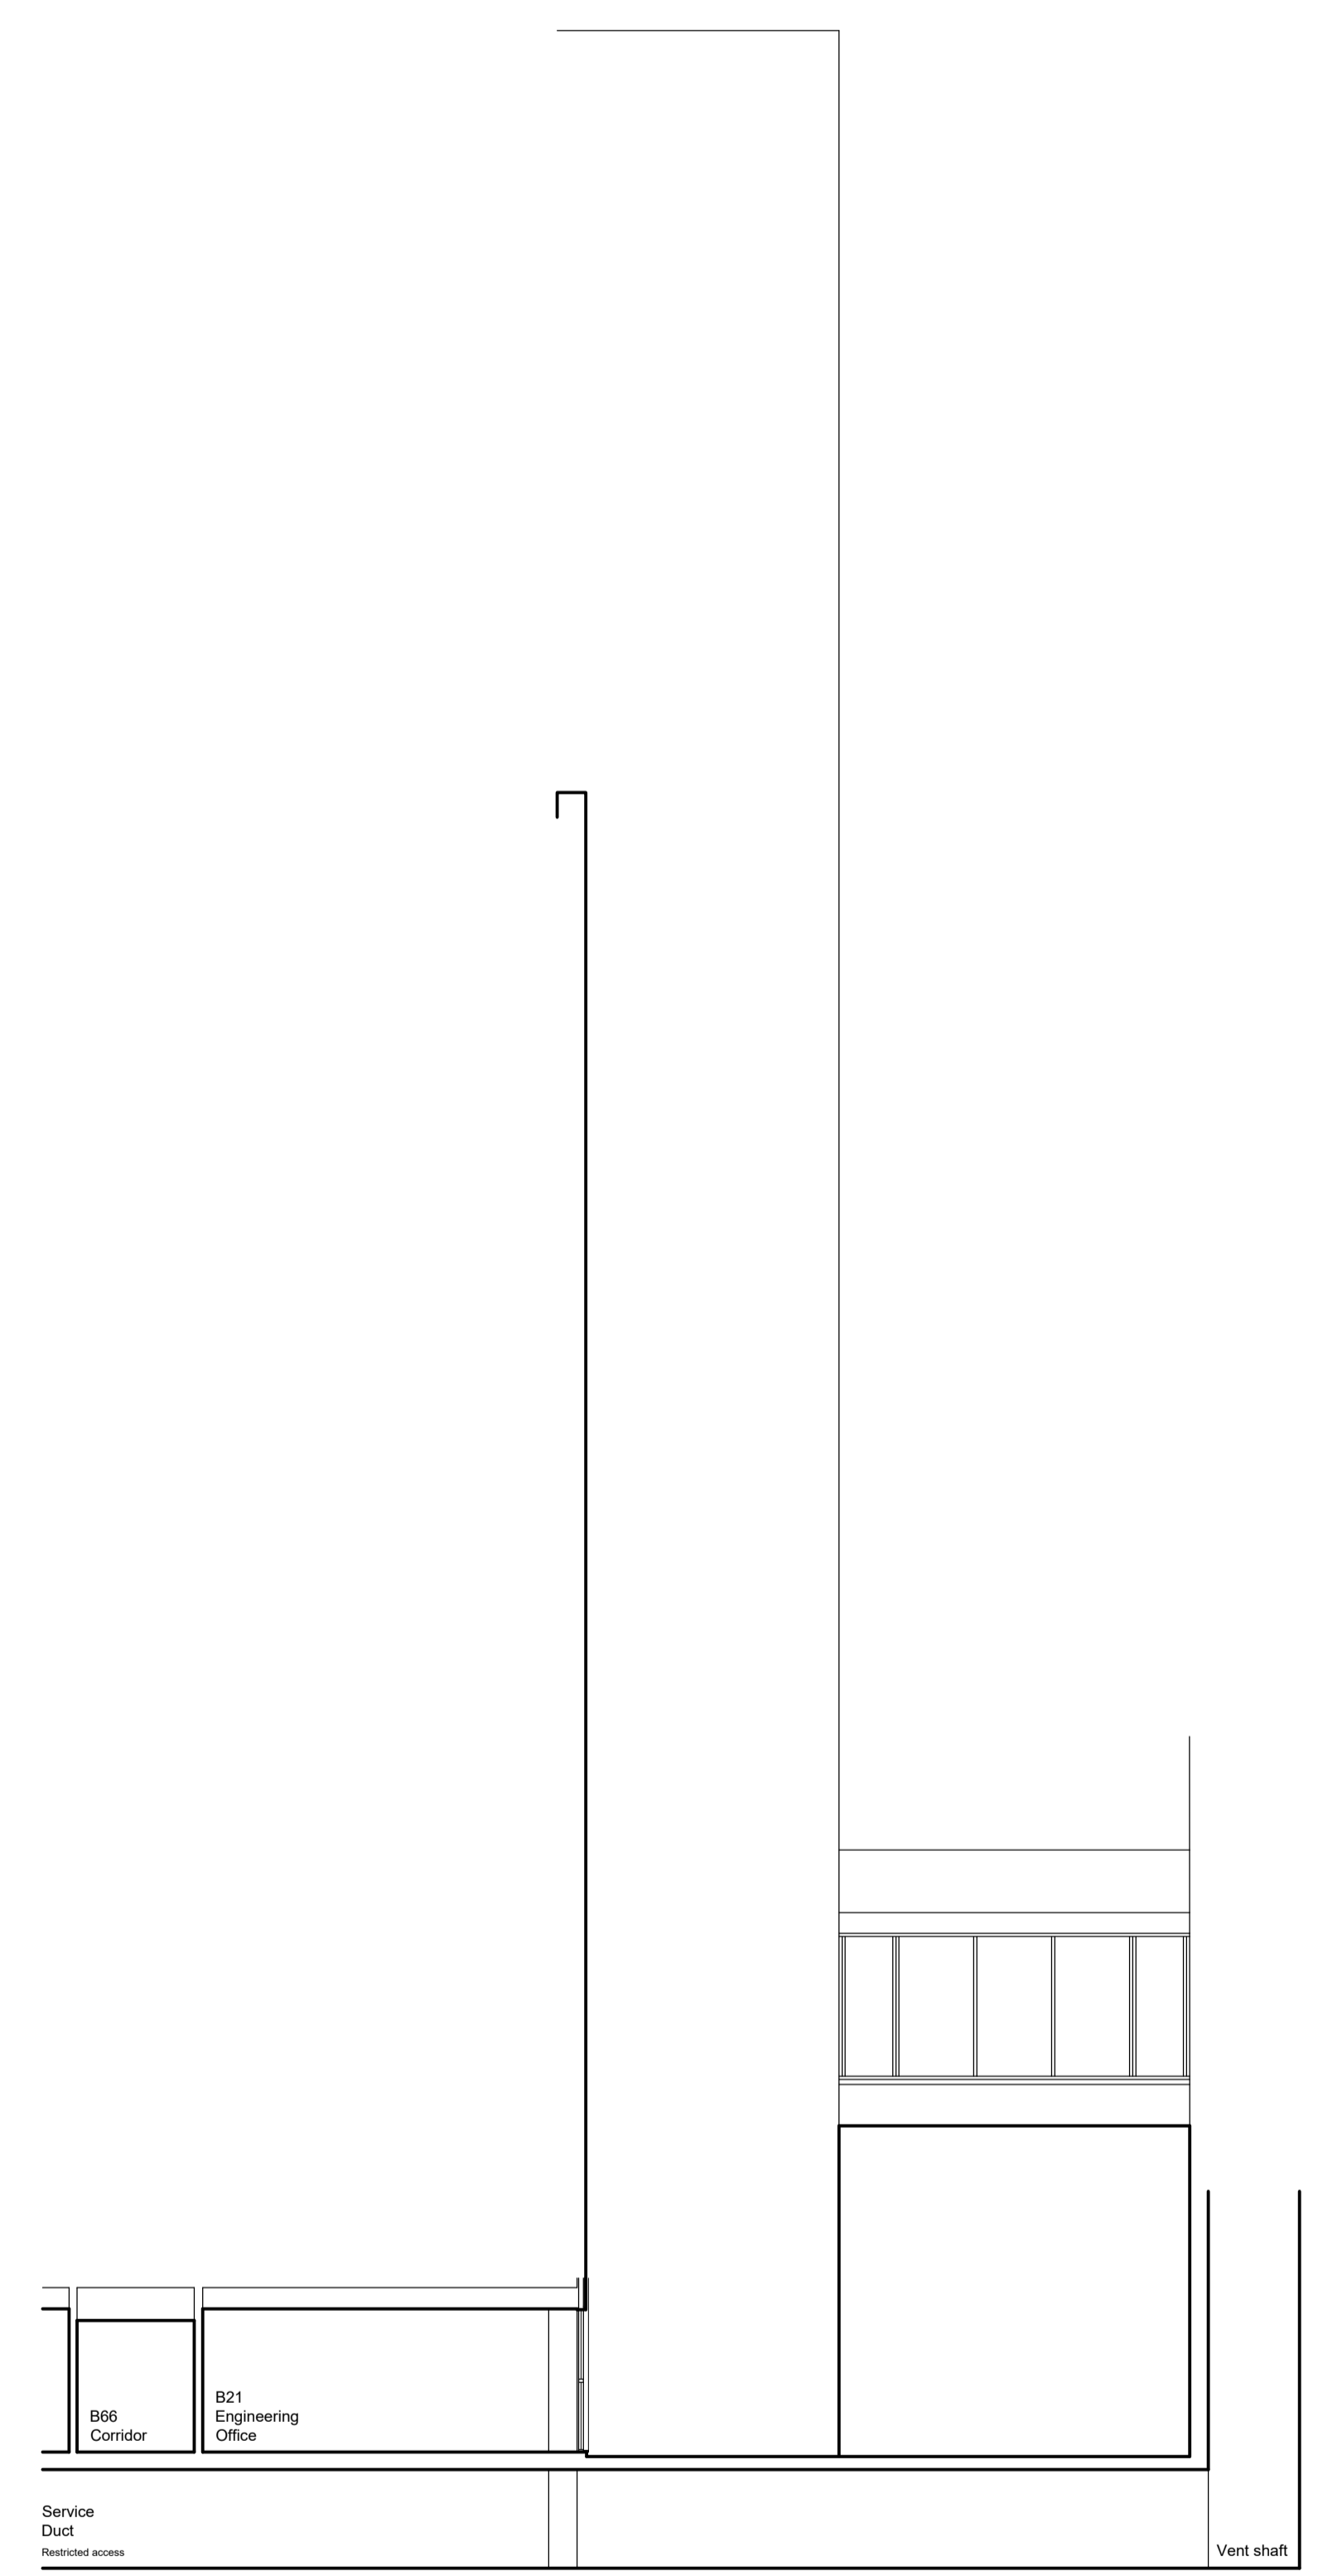 

Typical Cross Section

A1 Original Sheet Size
 Actual Size 50mm 75mm 90mm
 Revision
 .A - 13/02/2018 Updated to planners comments

Job
**MRI at UCLH, Birkbeck
 University**

Client
DD Porter Ltd / Siemens


Drawing
Existing Elevations

Scale/Date/Drawn/Chk.
1:100 - October 2017 - NA




CSM+
 ARCHITECTS

1 Boyd Street
 Shieldfield
 Newcastle upon Tyne
 NE2 1AP
 Tel +44 (0) 191 260-2450
 Fax +44 (0) 191 261-7301
 E-mail admin@csmarshitects.co.uk
 Web Site www.csmarchitects.co.uk

4443
 / 03A

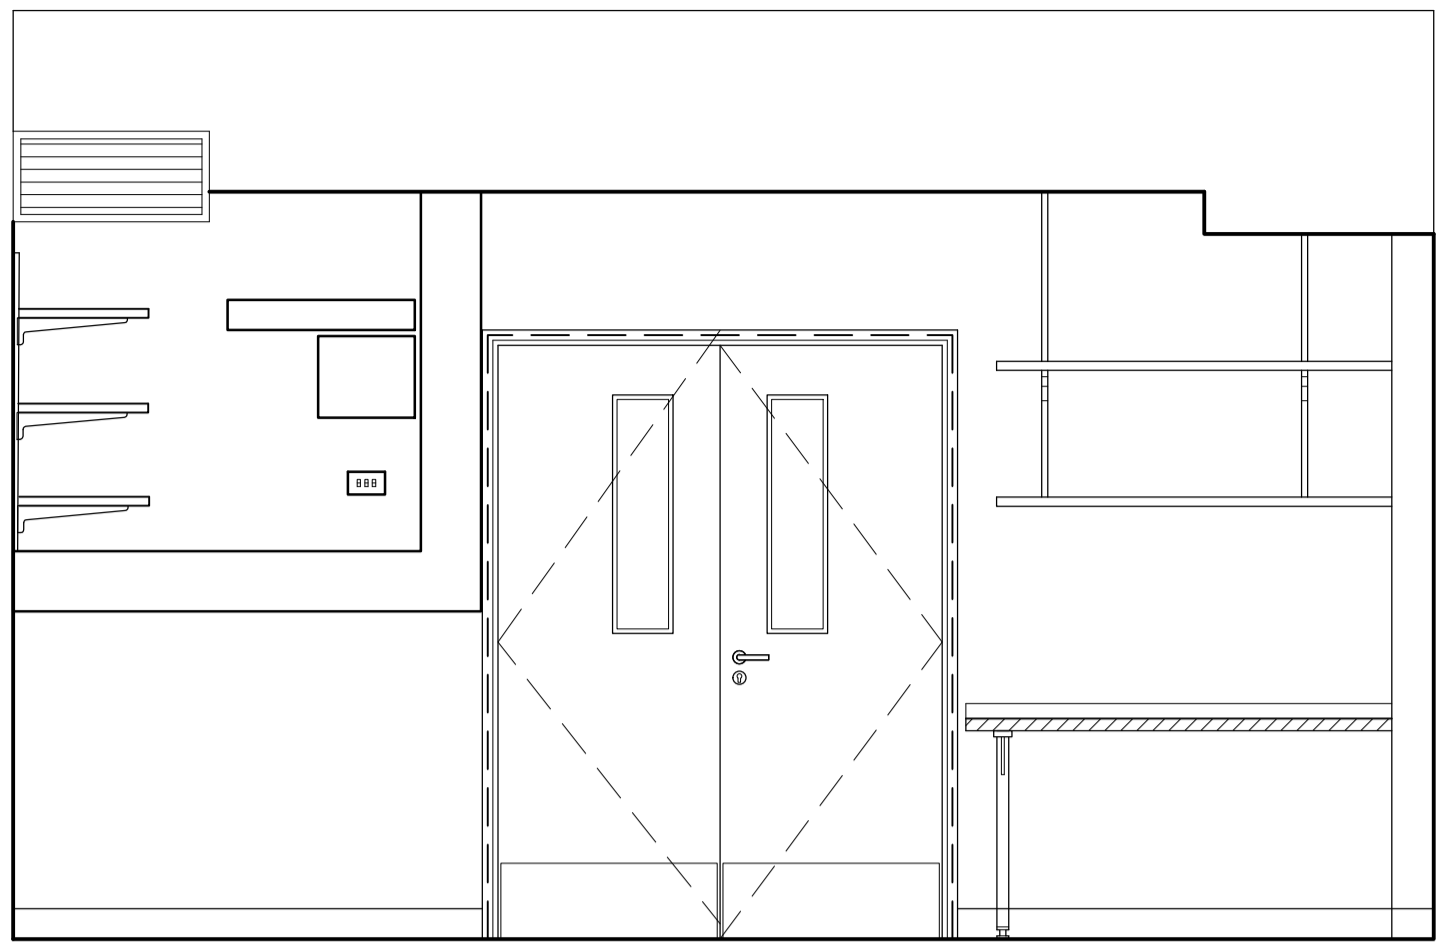


Engineering Office - B21

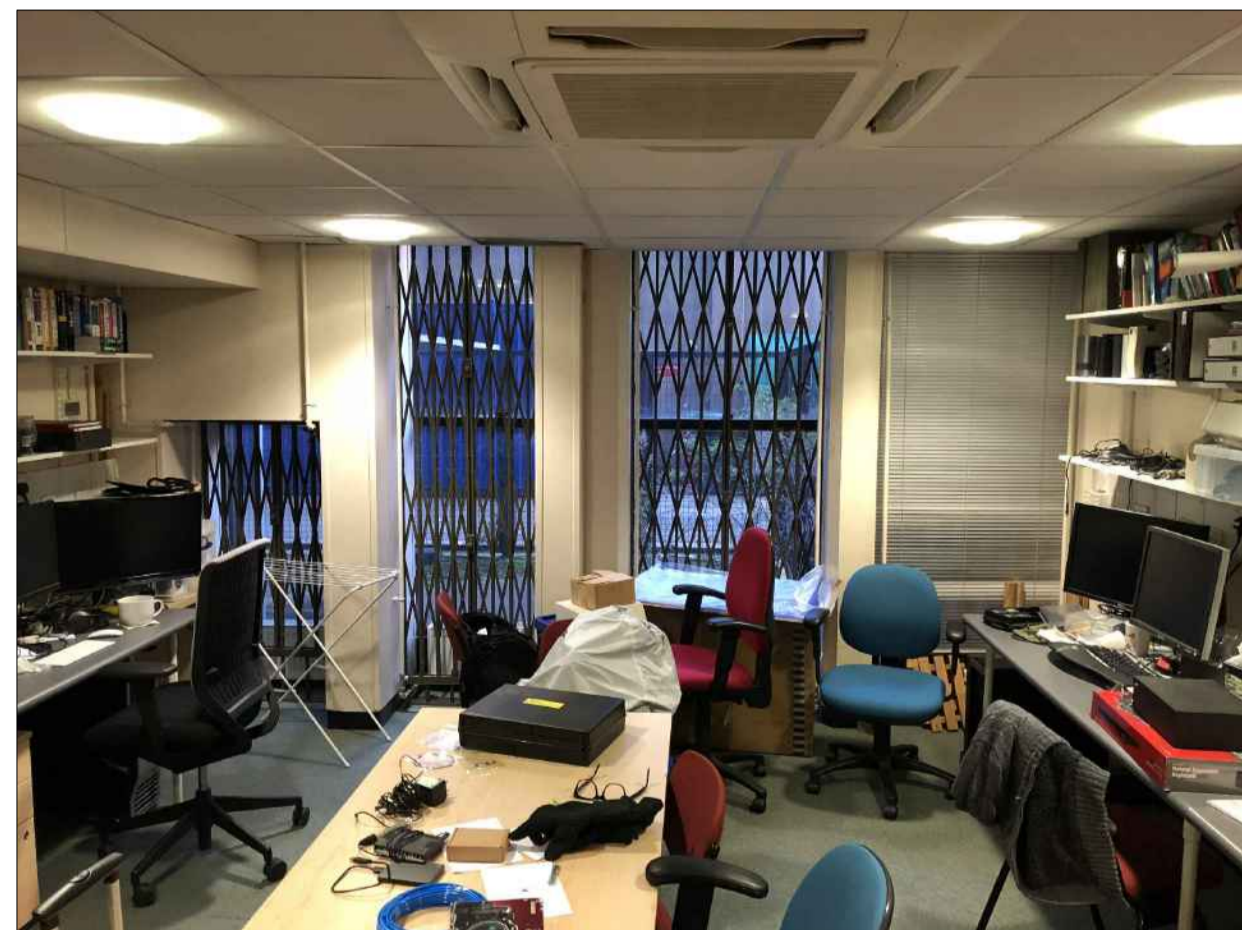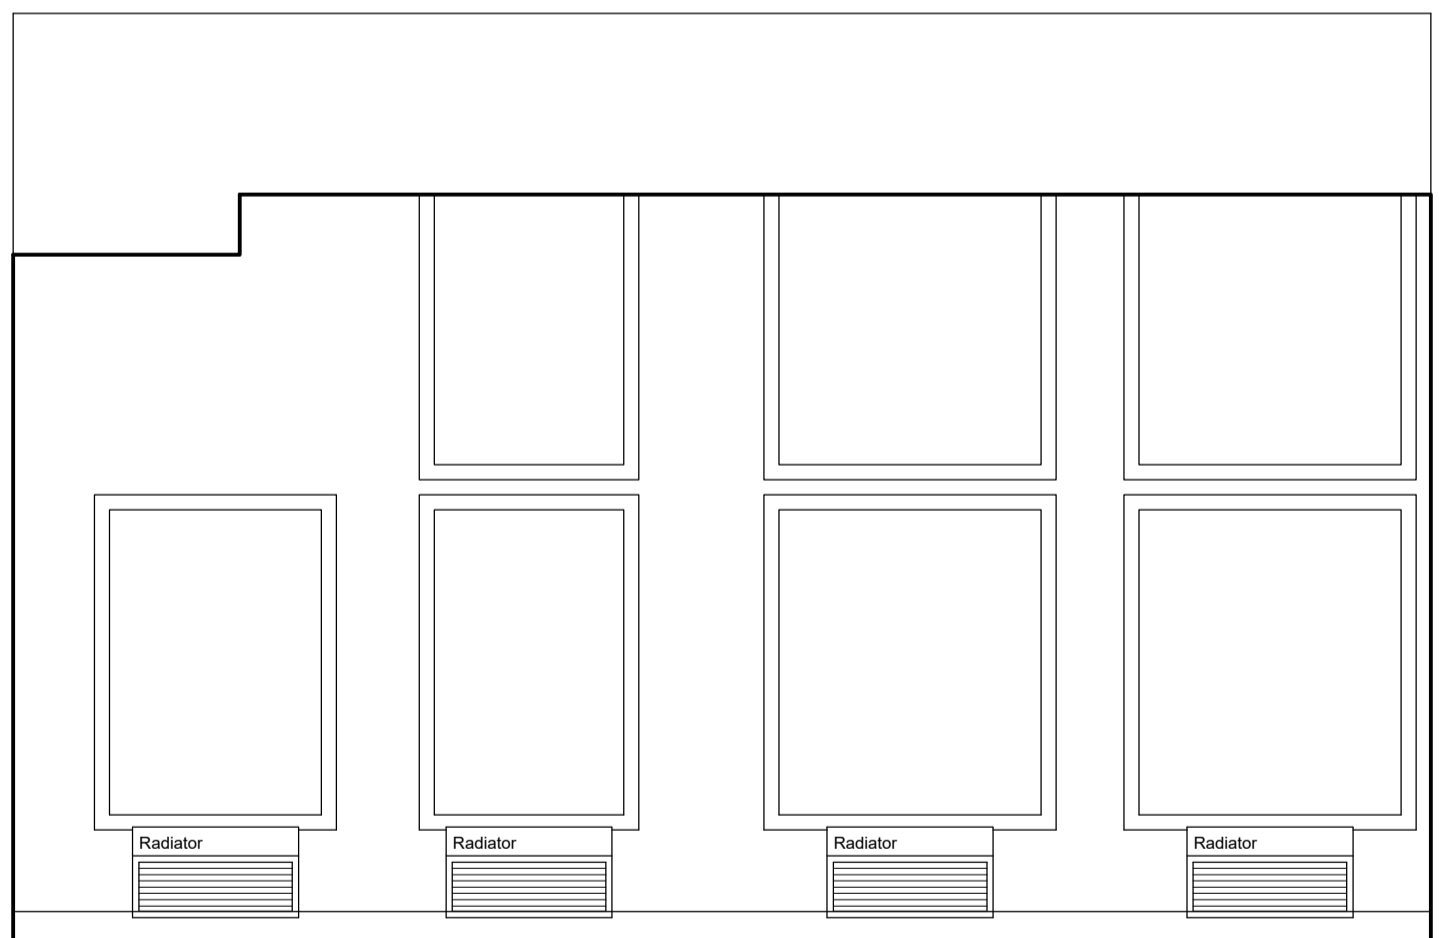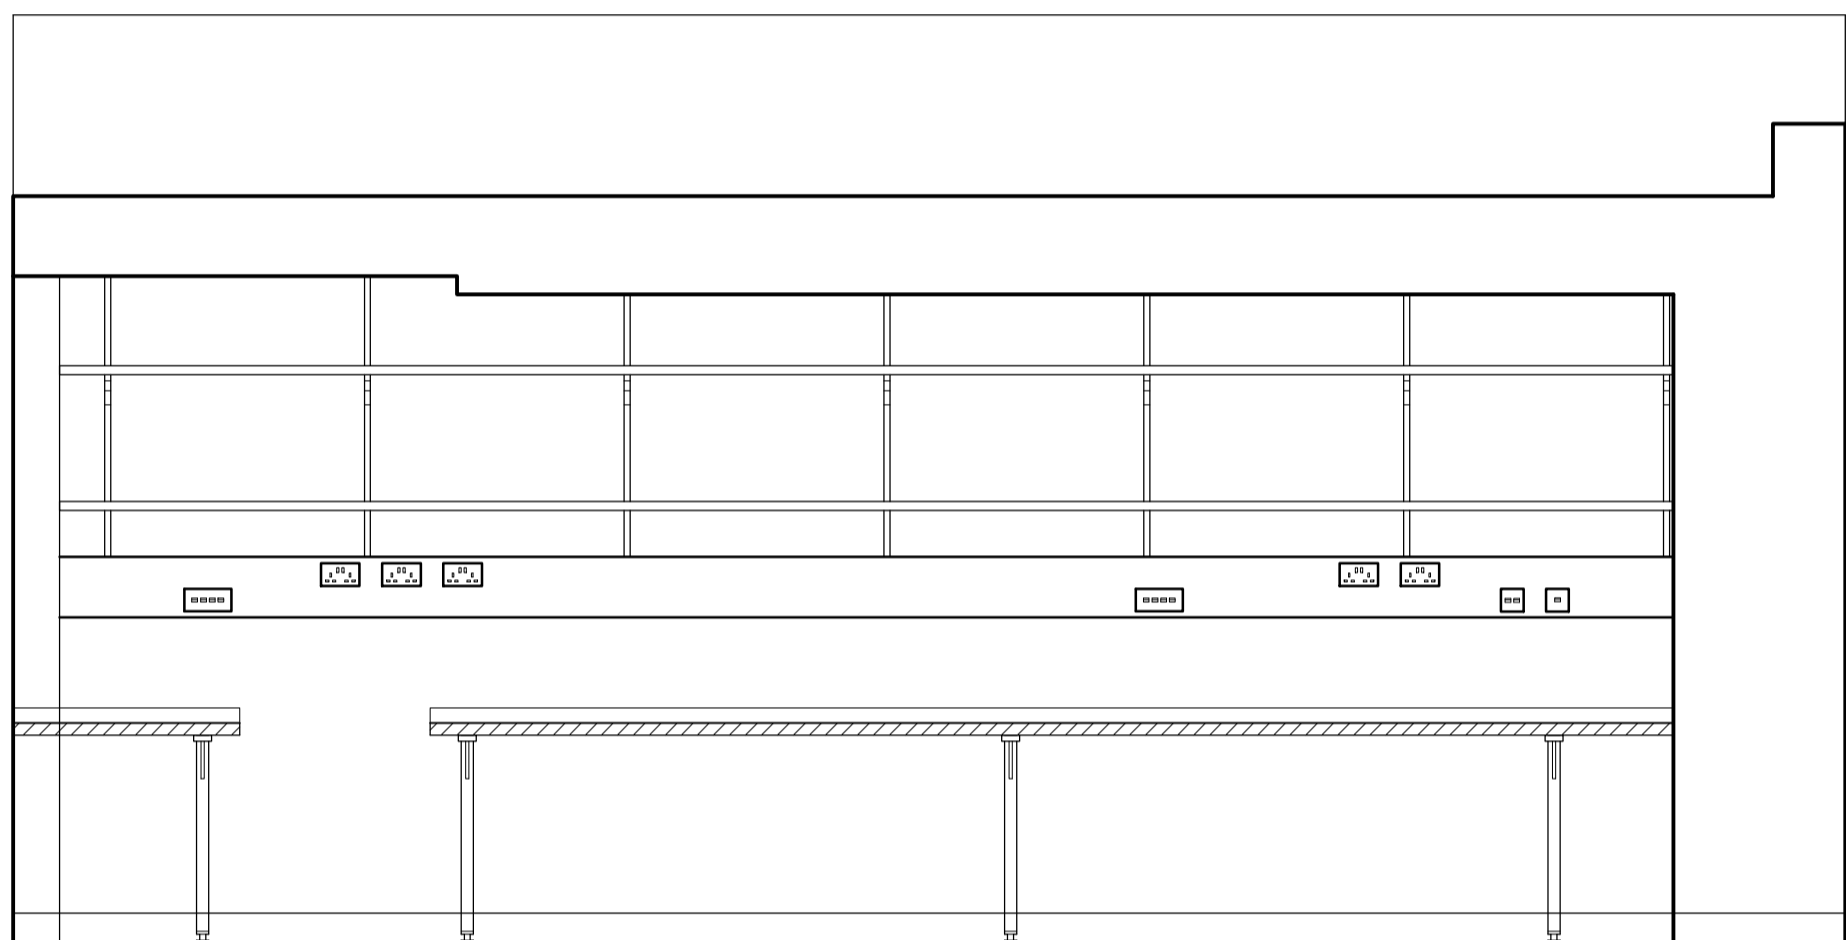

A1 Original Sheet Size
 Actual Size 50mm 75mm 90mm
 Revision
 A - 13/02/2018 Updated to planners comments

Internal Elevations
Existing, Scale 1:25

 


Job
MRI at UCLH, Birkbeck University
 Client
DD Porter Ltd / Siemens
 Drawing
Existing Elevations
 Scale/Date/Drawn/Chk.
1:25/December 2017/KR




1 Boyd Street
 Shieldfield
 Newcastle upon Tyne
 NE2 1AP
 Tel +44 (0) 191 260-2450
 Fax +44 (0) 191 261-7301
 E-mail admin@csmarchitects.co.uk
 Web Site www.csmarchitects.co.uk

4443
 /07A

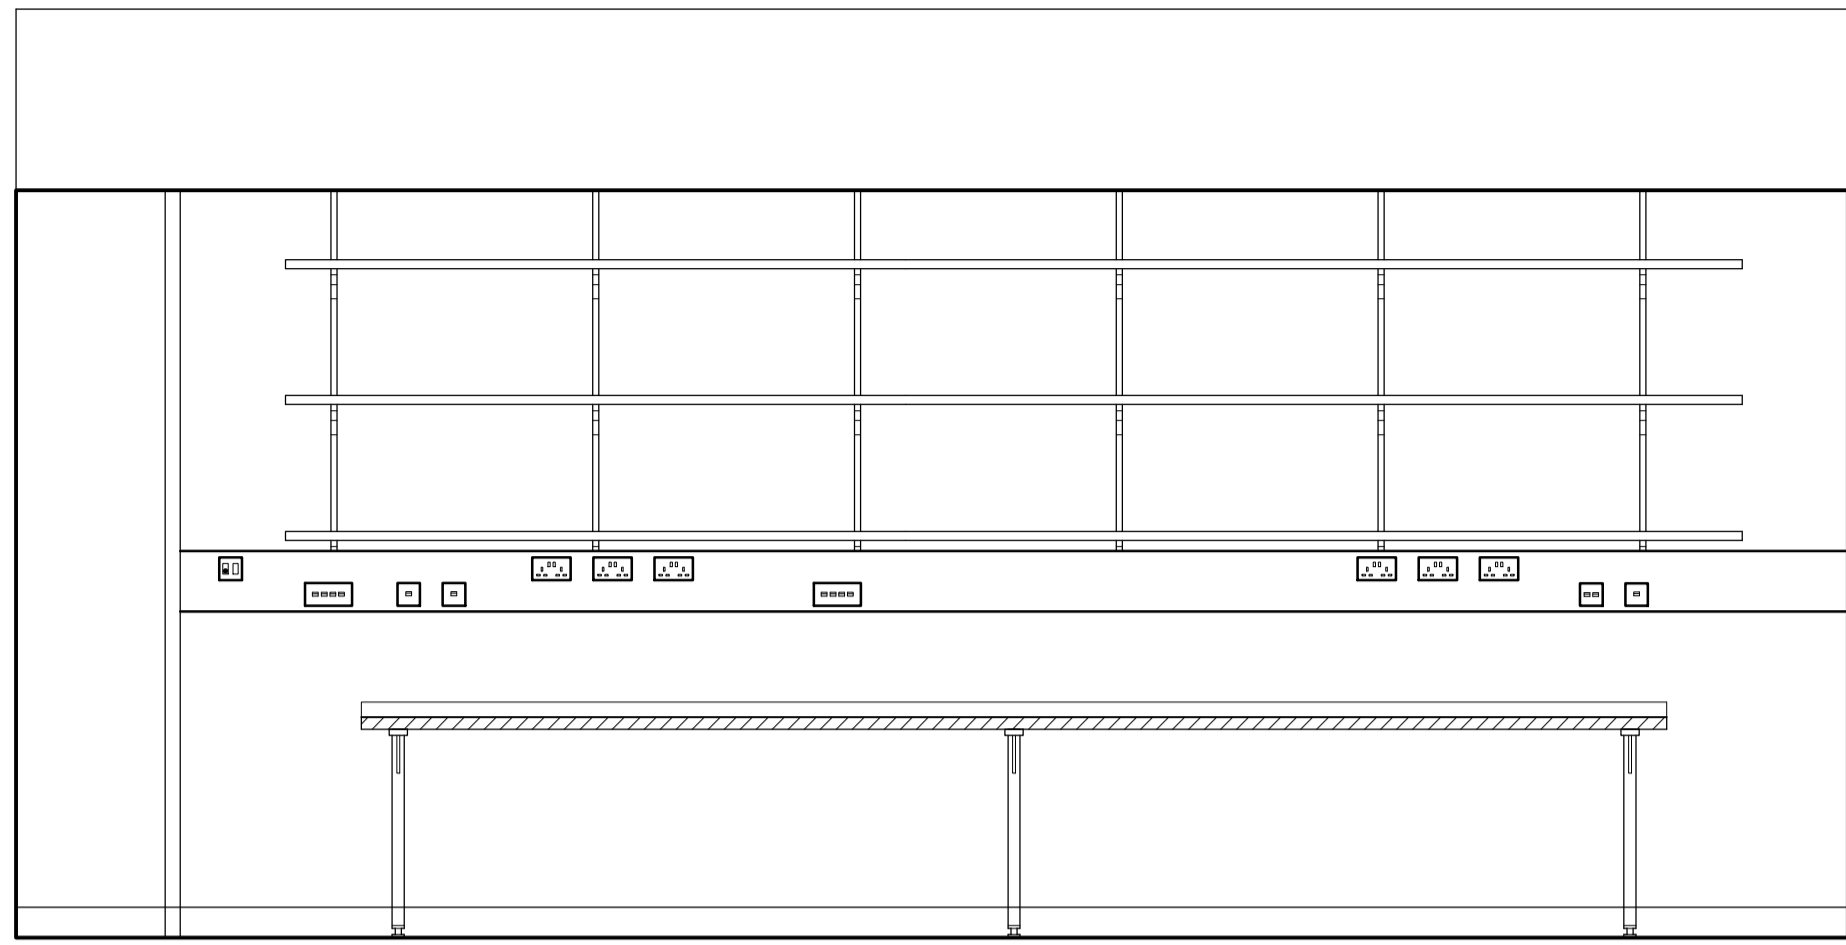


Engineering Office - B21

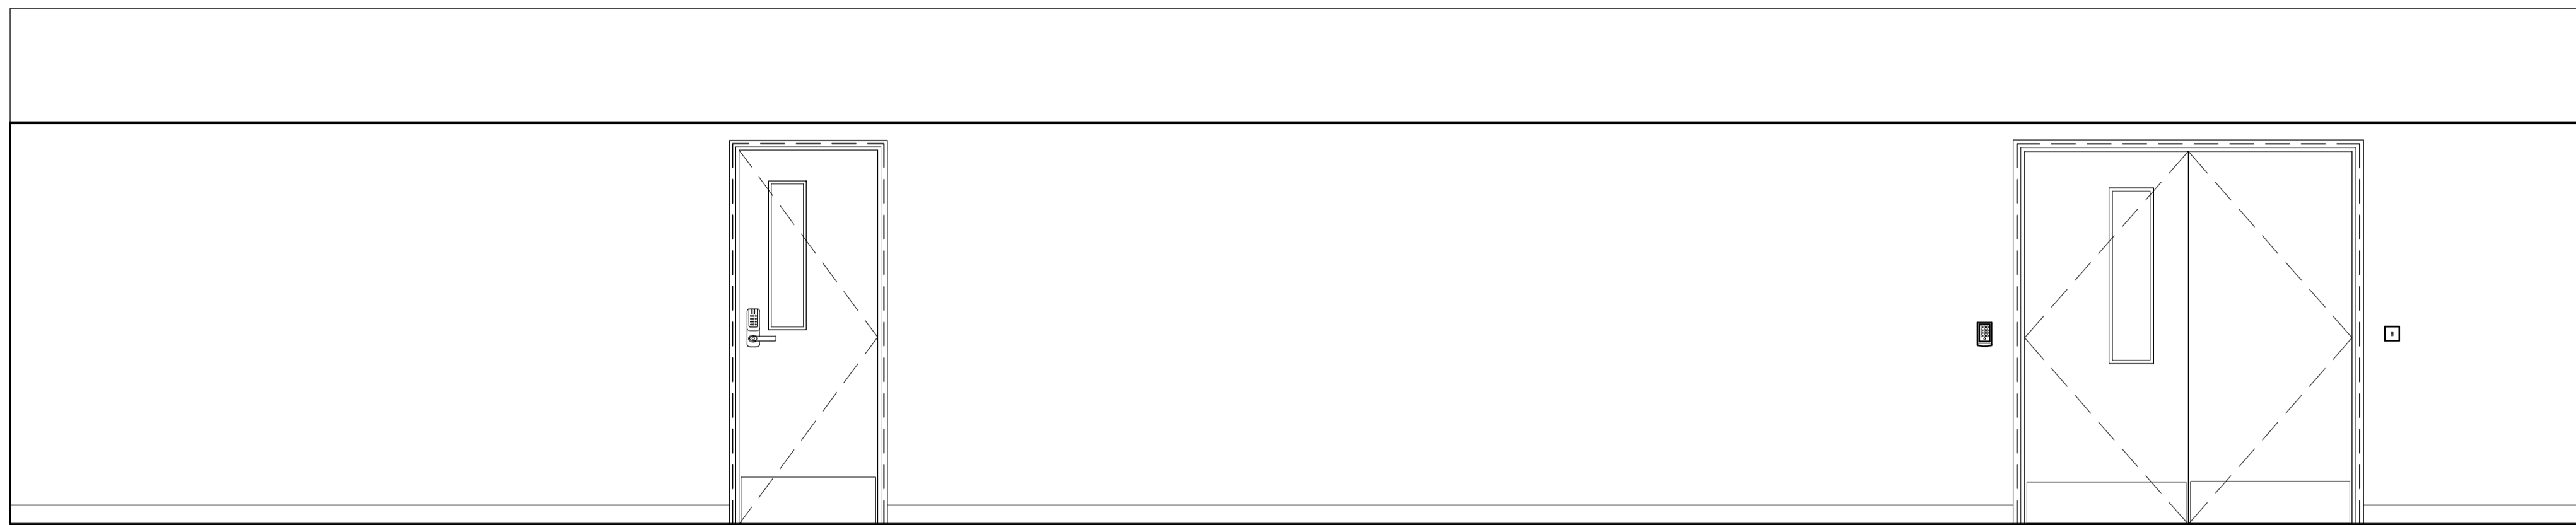

Corridor - B66



A1 Original Sheet Size
 Actual Size 50mm | 75mm | 90mm
 Revision
 A - 13/02/2018 Updated to planners comments

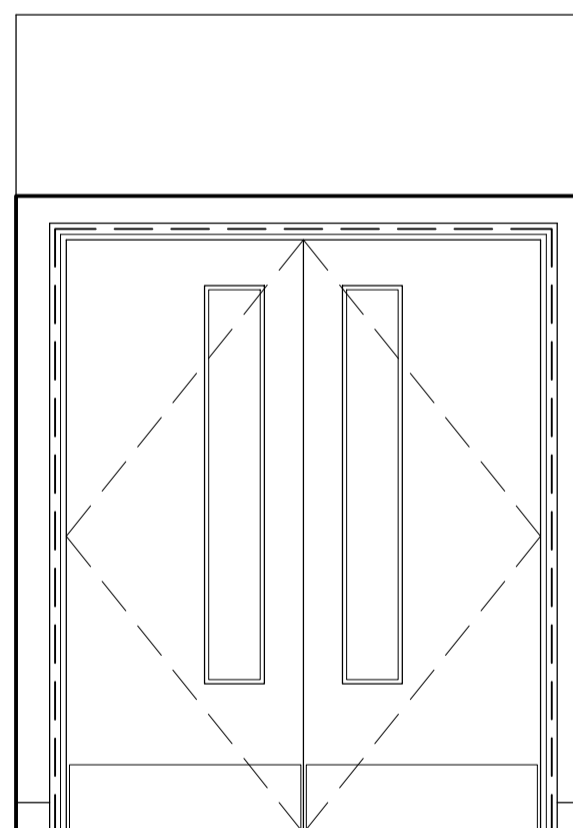

Internal Elevations
Existing, Scale 1:25




Job
MRI at UCLH, Birkbeck University
 Client
DD Porter Ltd / Siemens
 Drawing
Existing Elevations
 Scale/Date/Drawn/Chk.
1:25/December 2017/KR



1 Boyd Street
 Shieldfield
 Newcastle upon Tyne
 NE2 1AP
 Tel +44 (0) 191 260-2450
 Fax +44 (0) 191 261-7301
 E-mail admin@csmarcitects.co.uk
 Web Site www.csmarcitects.co.uk

4443
 /08A

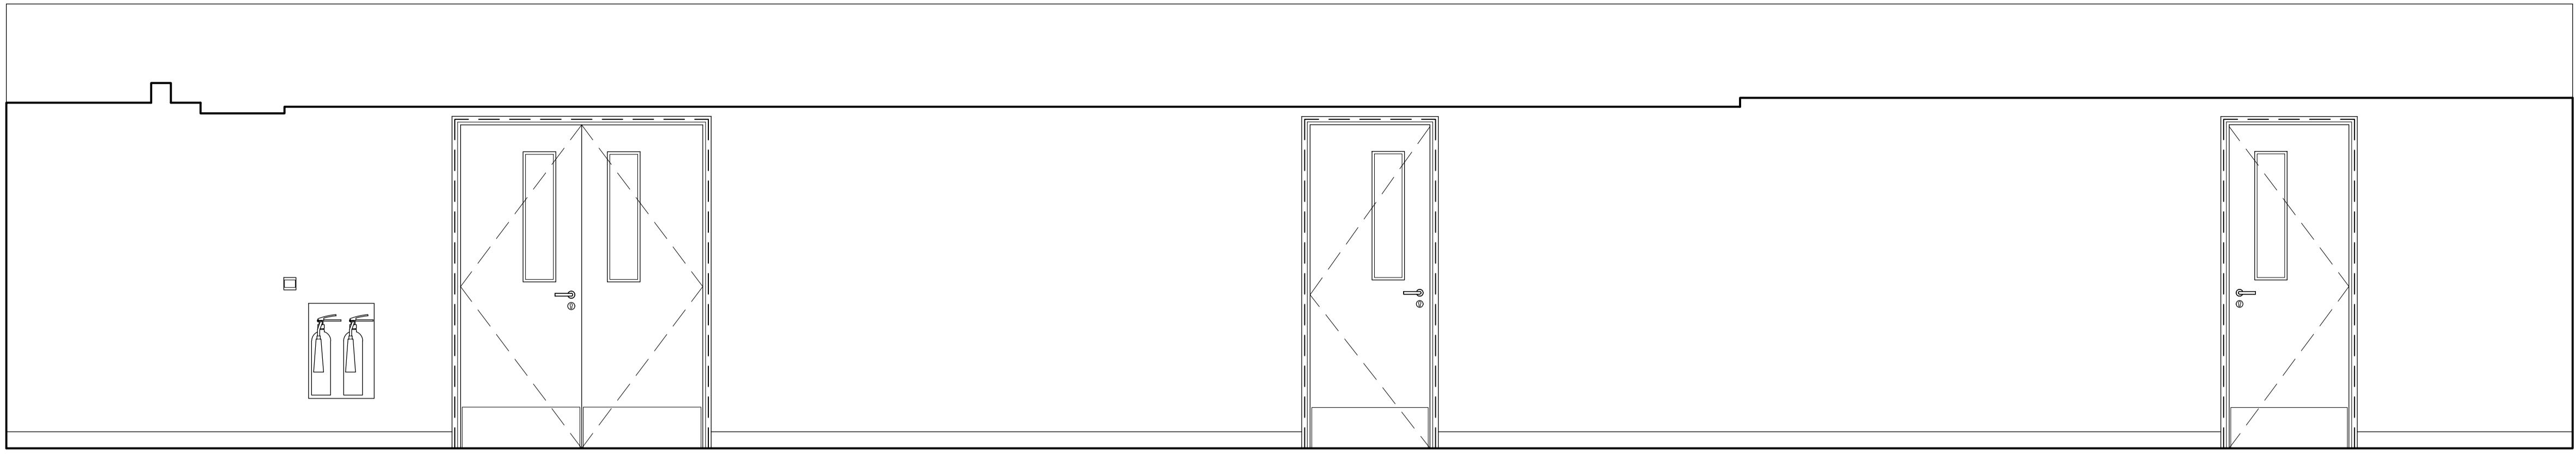

Corridor - B66

3



3




3




3

A1 Original Sheet Size
 Actual Size 50mm | 75mm | 90mm
 Revision
 A - 13/02/2018 Updated to planners comments

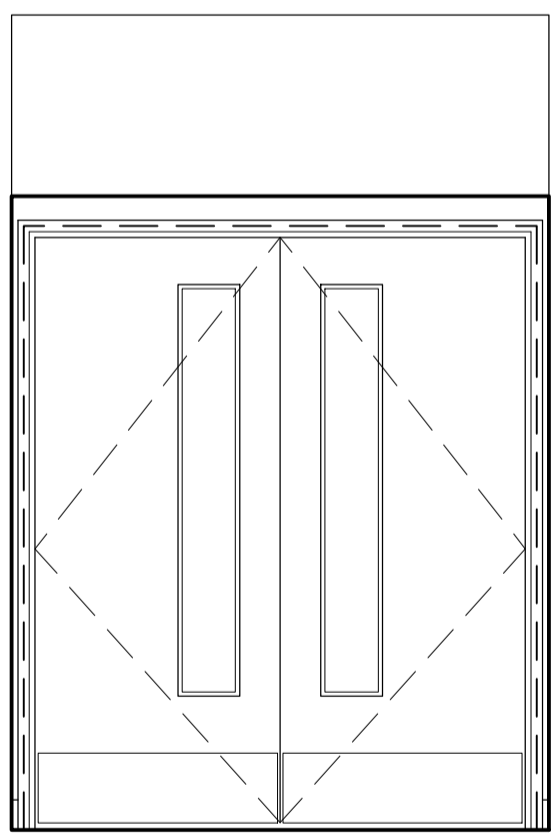

4

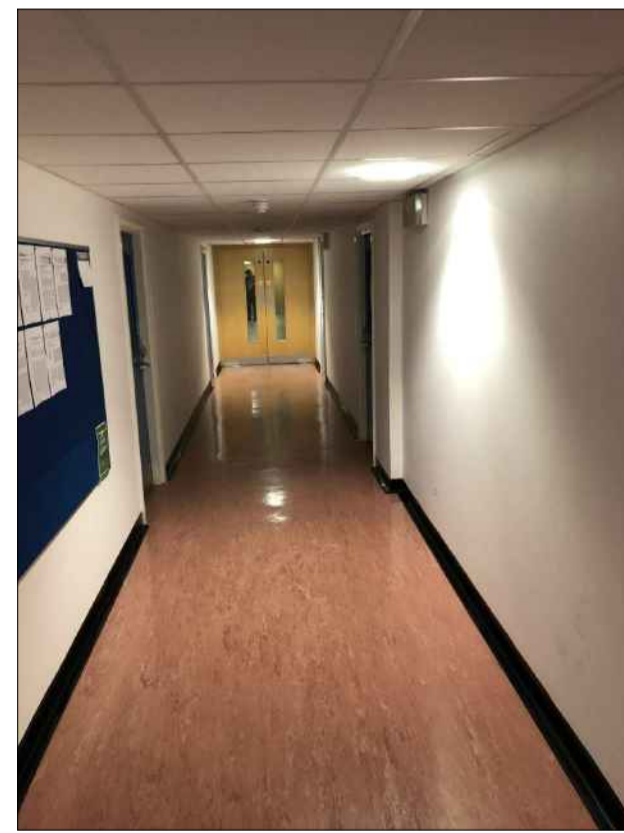

4

Internal Elevations
Existing, Scale 1:25




Job
MRI at UCLH, Birkbeck University
 Client
DD Porter Ltd / Siemens
 Drawing
Existing Elevations
 Scale/Date/Drawn/Chk.
1:25/December 2017/KR








1 Boyd Street
 Shieldfield
 Newcastle upon Tyne
 NE2 1AP
 Tel +44 (0) 191 260-2450
 Fax +44 (0) 191 261-7301
 E-mail admin@csmarchitects.co.uk
 Web Site www.csmarchitects.co.uk

4443
 /09A

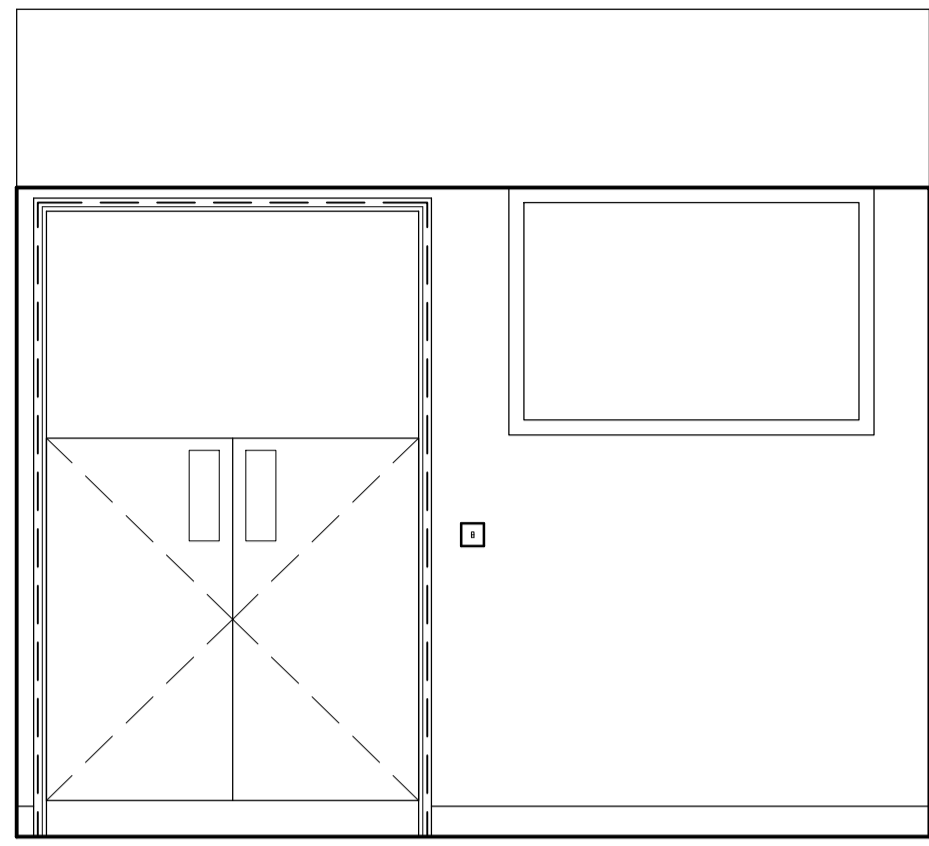

MRI Scanner - B15

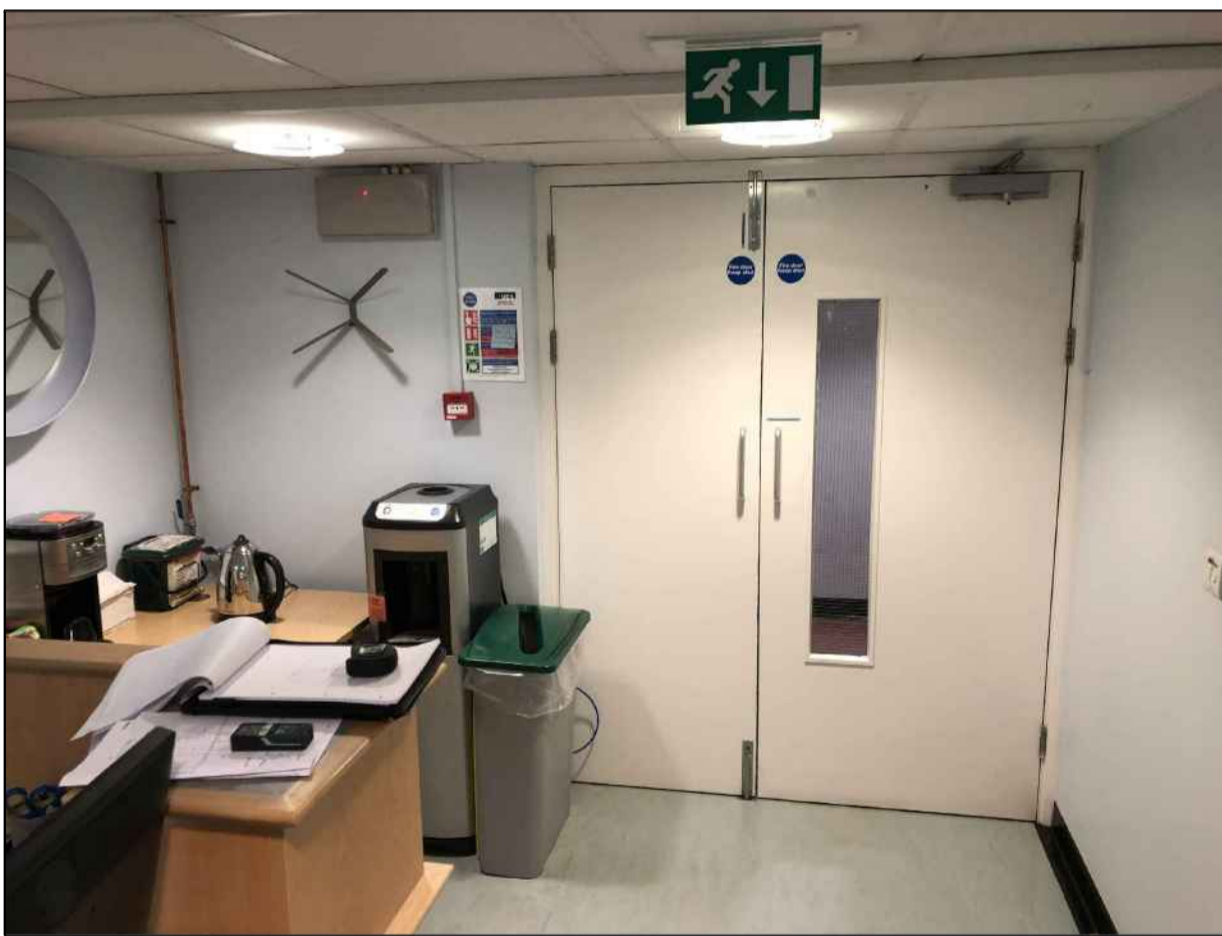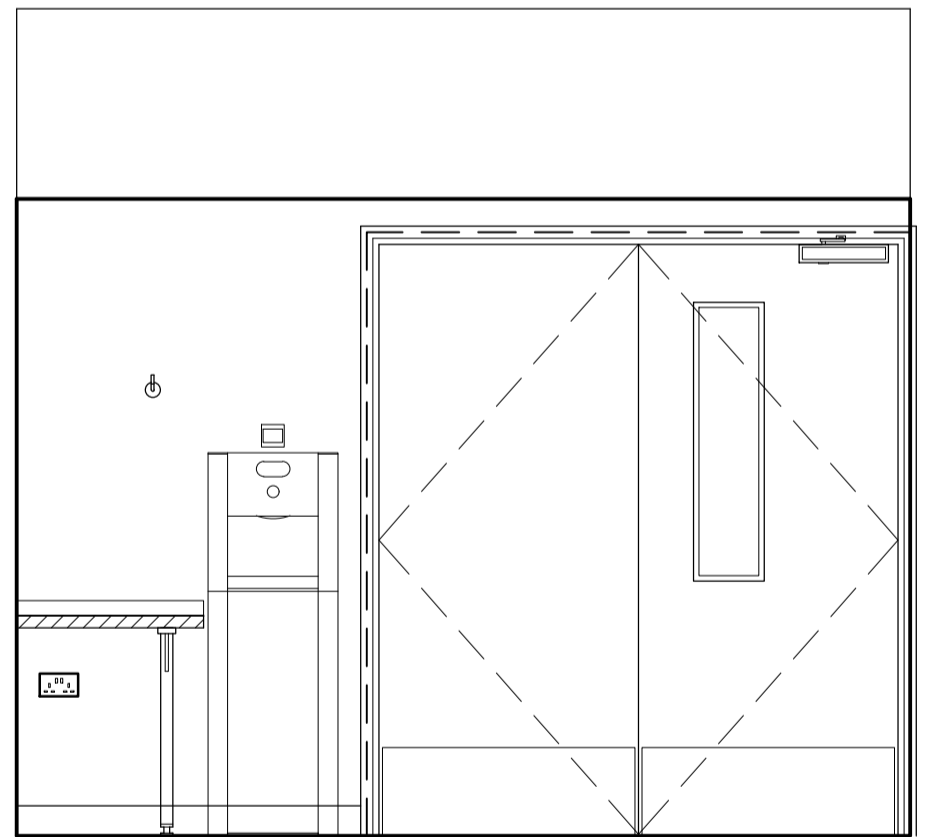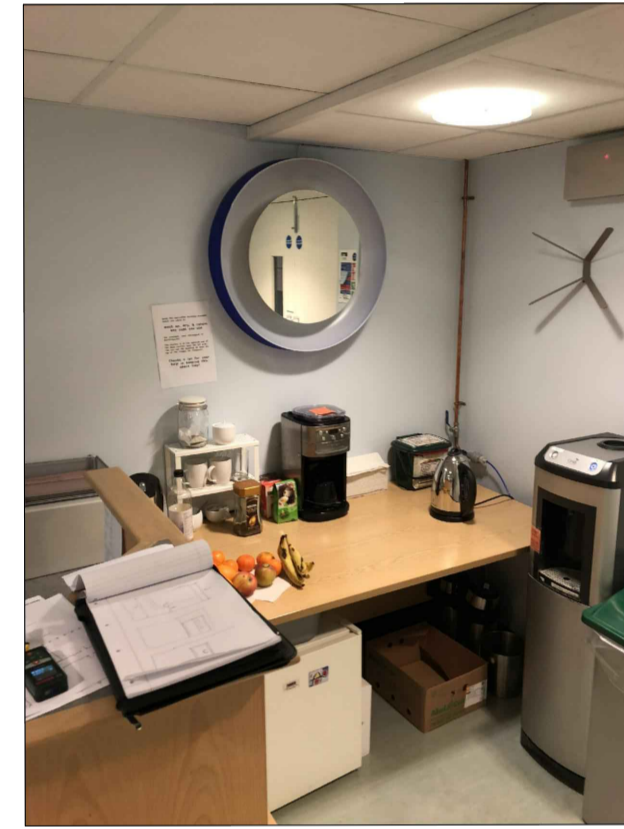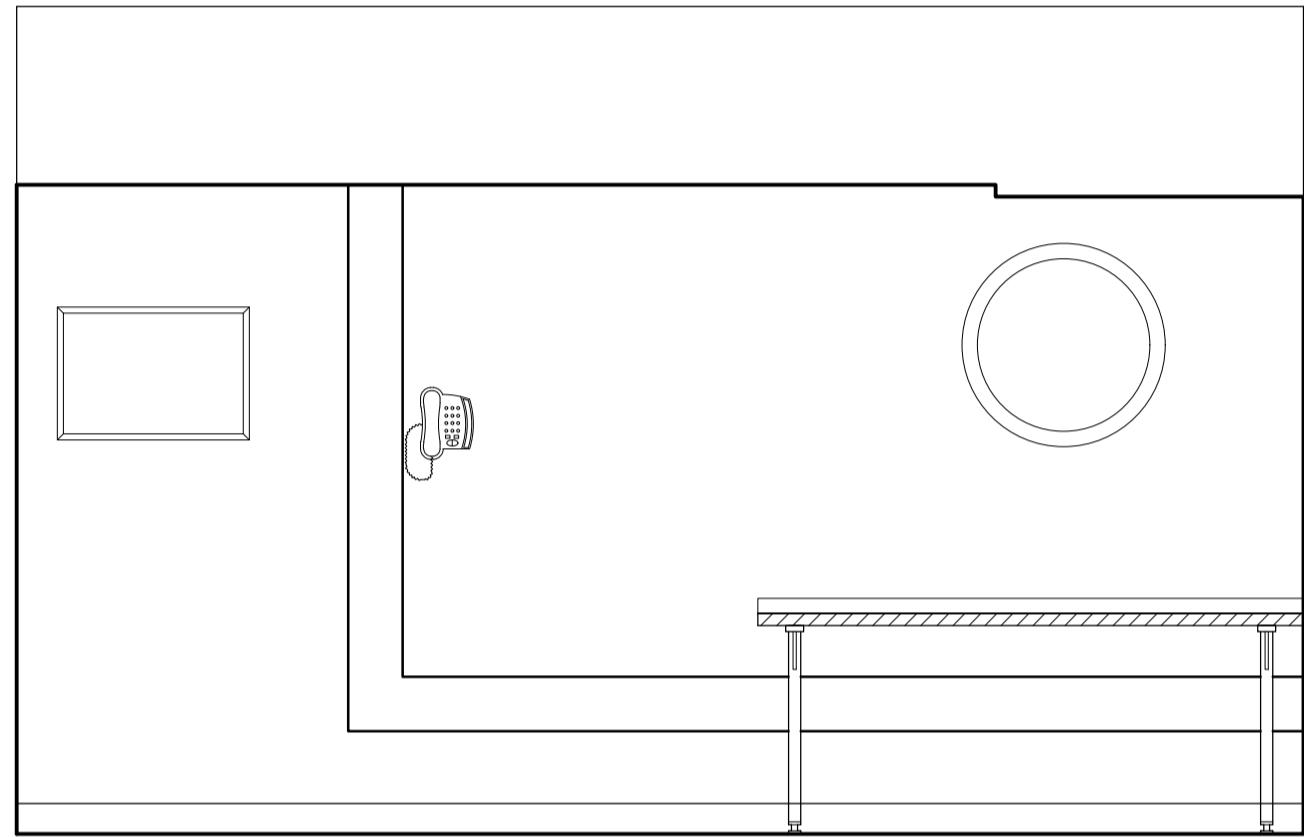

 A1 Original Sheet Size
 Actual Size 50mm 75mm 90mm
 Revision
 A - 13/02/2018 Updated to planners comments

Internal Elevations
Existing, Scale 1:25




Job
MRI at UCLH, Birkbeck University
 Client
DD Porter Ltd / Siemens
 Drawing
Existing Elevations
 Scale/Date/Drawn/Chk.
1:25/December 2017/KR






1 Boyd Street
 Shieldfield
 Newcastle upon Tyne
 NE2 1AP
 Tel +44 (0) 191 260-2450
 Fax +44 (0) 191 261-7301
 E-mail admin@csmarcitects.co.uk
 Web Site www.csmarcitects.co.uk





4443
 /10A

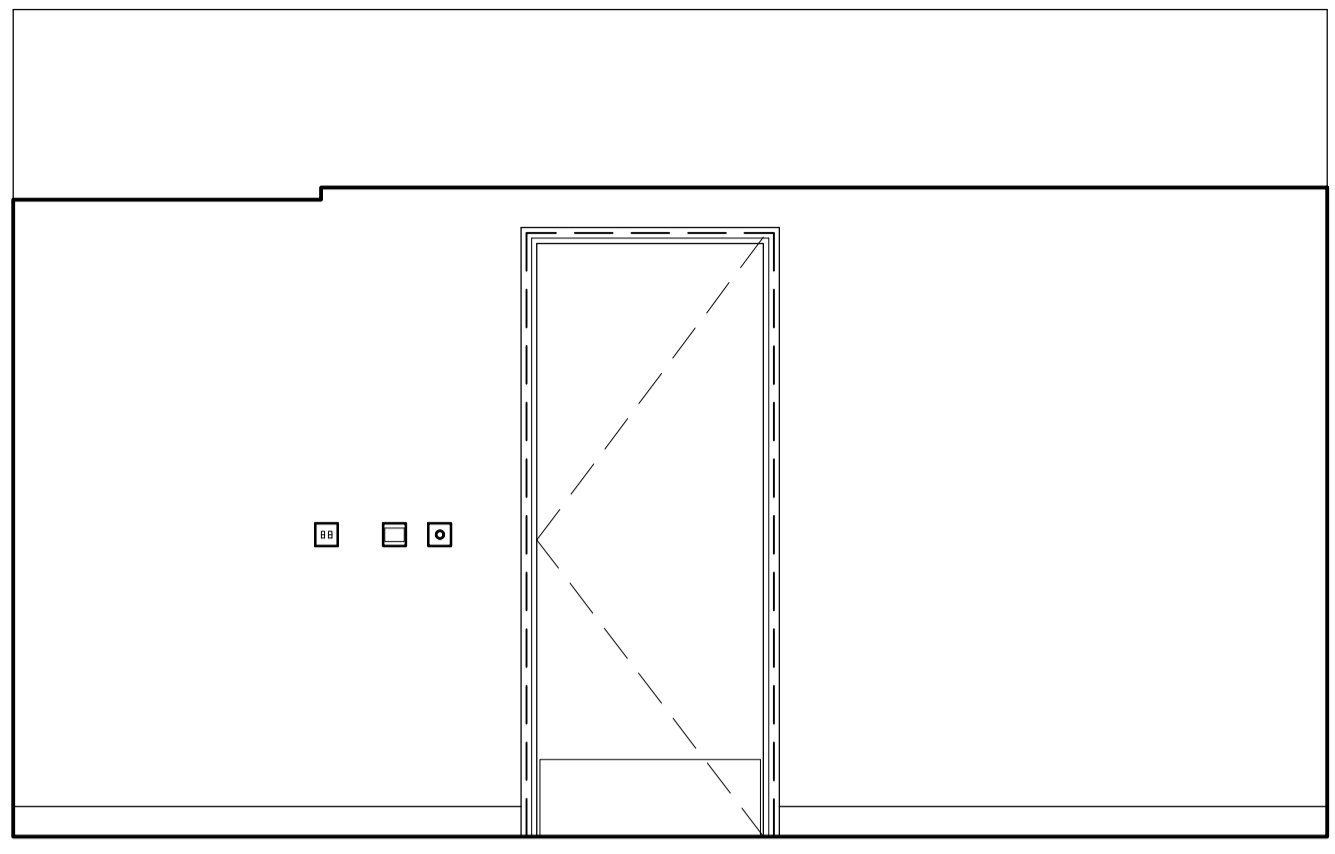

MRI Scanner - B15

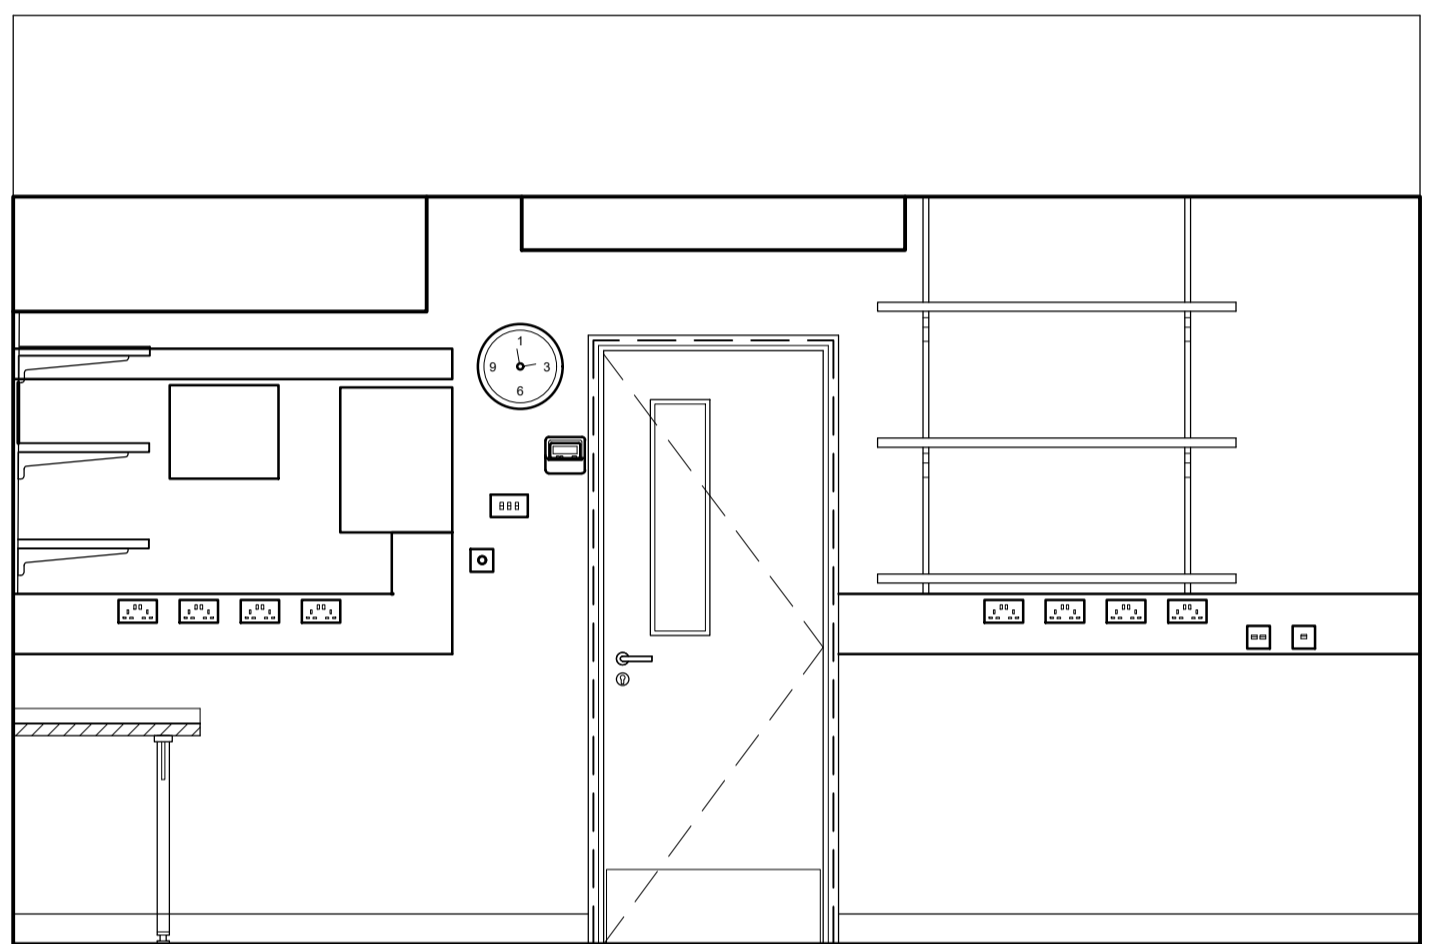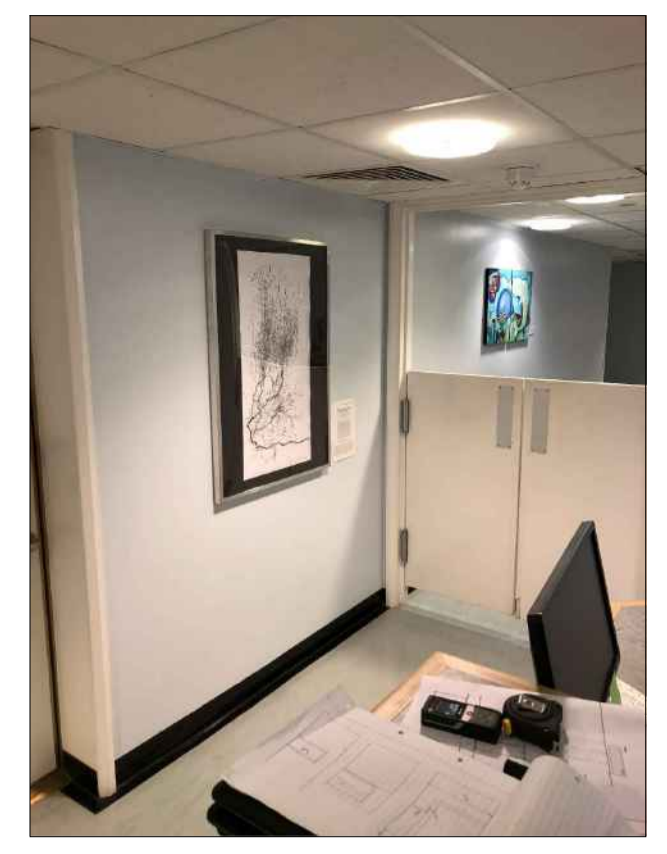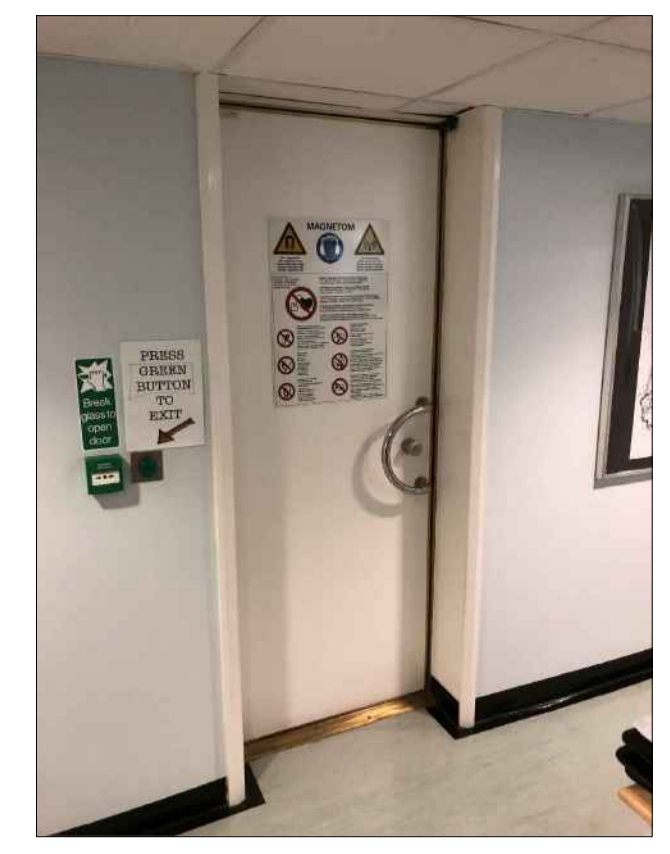


Electronics - B23

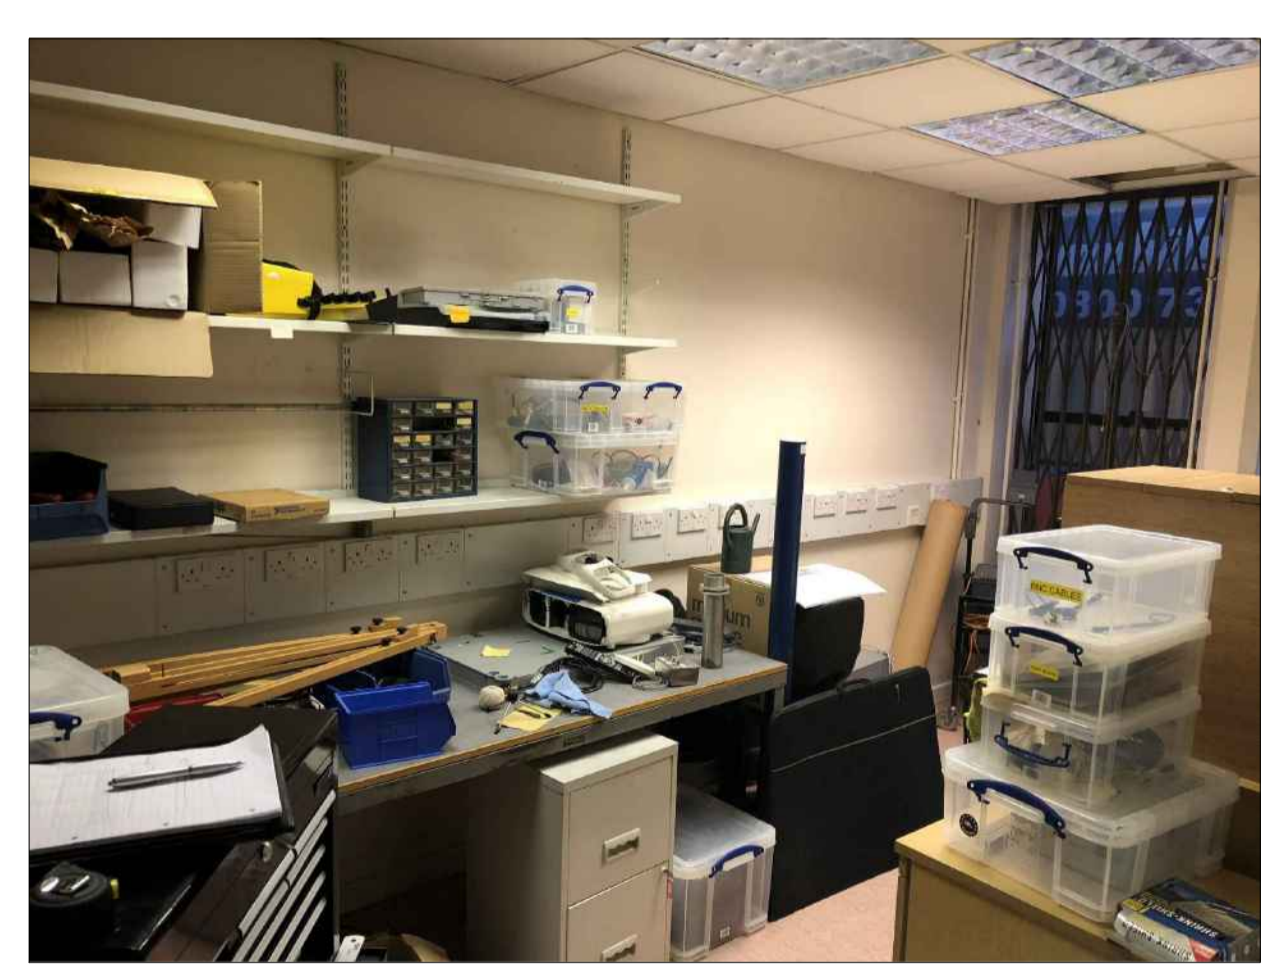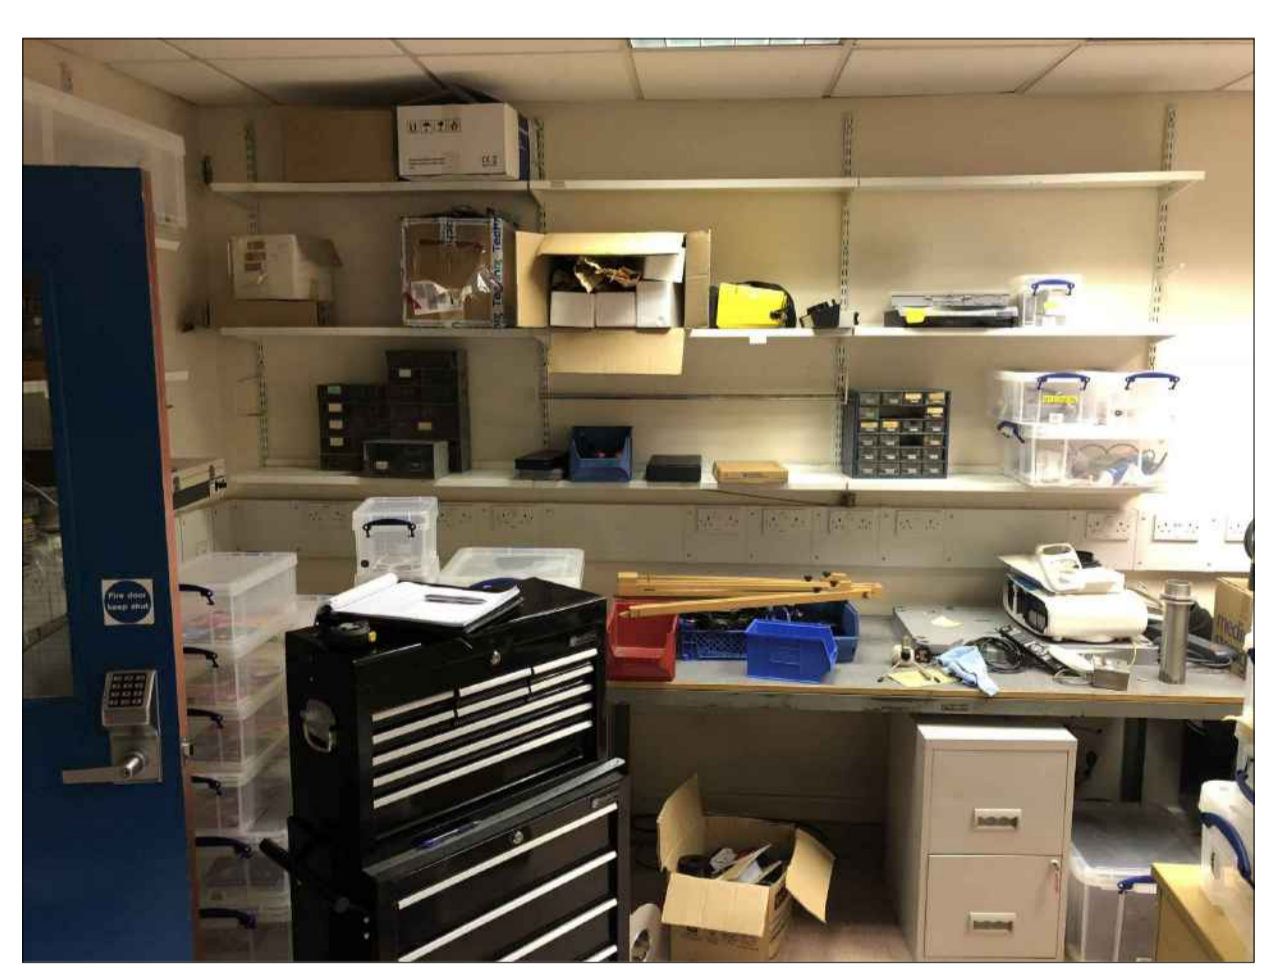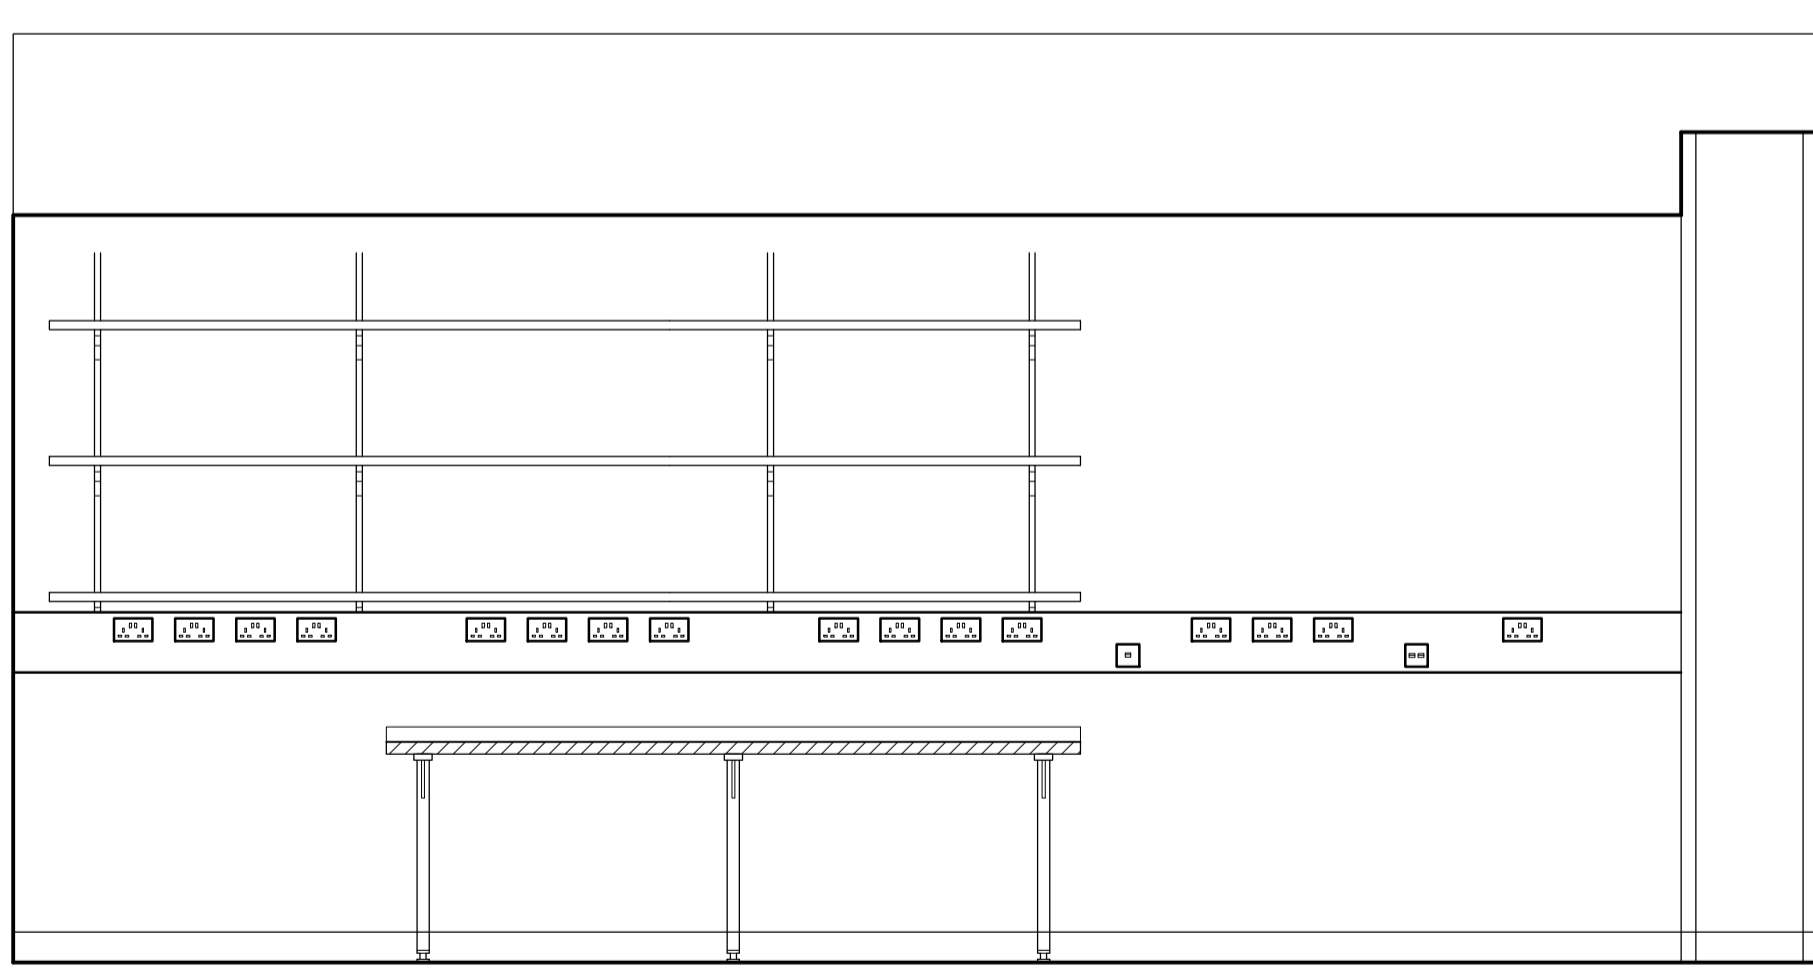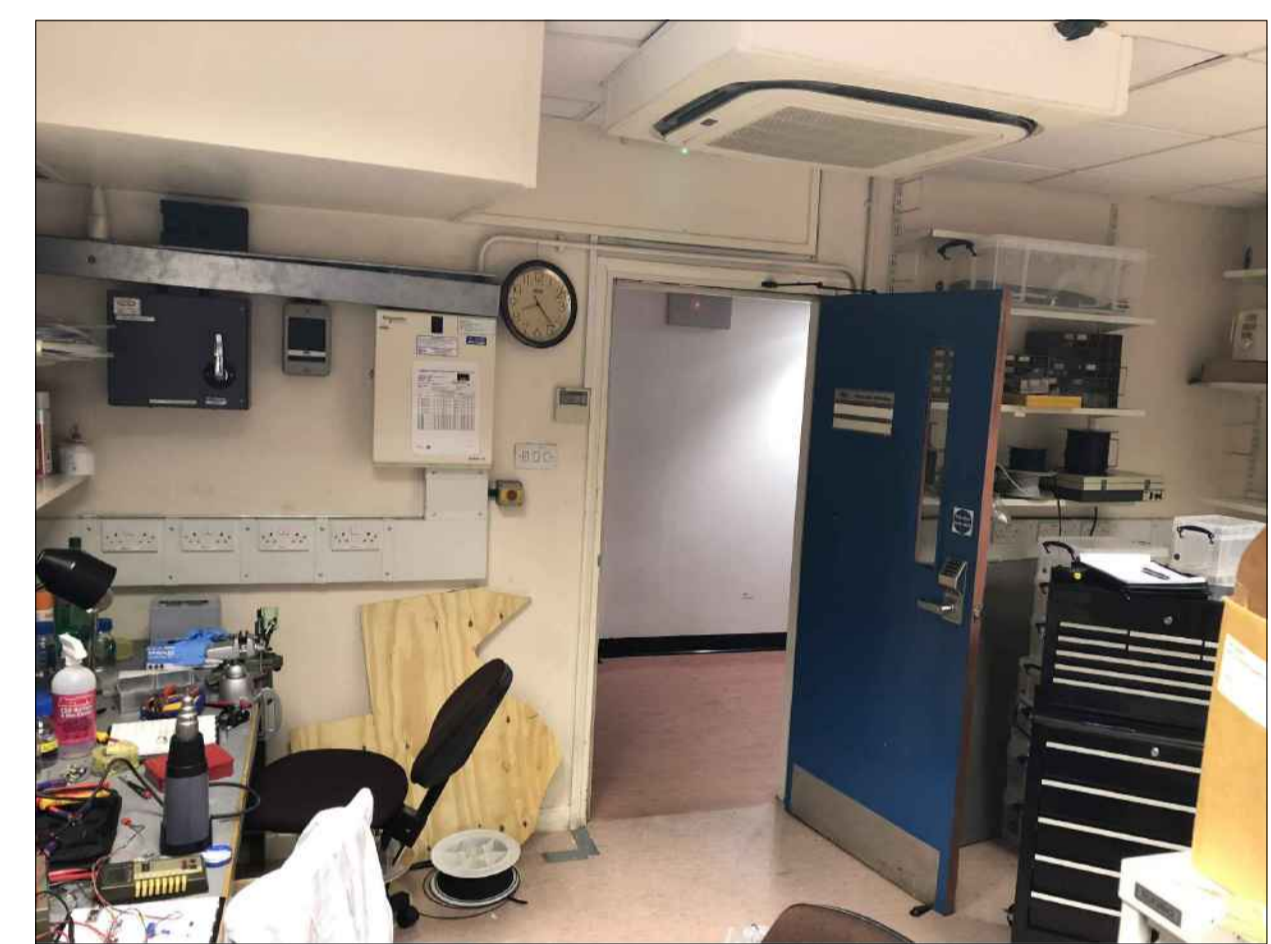

A1 Original Sheet Size
 Actual Size 50mm 75mm 90mm
 Revision
 A - 13/02/2018 Updated to planners comments

Internal Elevations
Existing, Scale 1:25

 


Job
MRI at UCLH, Birkbeck University
 Client
DD Porter Ltd / Siemens
 Drawing
Existing Elevations
 Scale/Date/Drawn/Chk.
1:25/December 2017/KR

CSM+
 ARCHITECTS
 1 Boyd Street
 Shieldfield
 Newcastle upon Tyne
 NE2 1AP
 Tel +44 (0) 191 260-2450
 Fax +44 (0) 191 261-7301
 E-mail admin@csmarchitects.co.uk
 Web Site www.csmarchitects.co.uk

4443

/11A

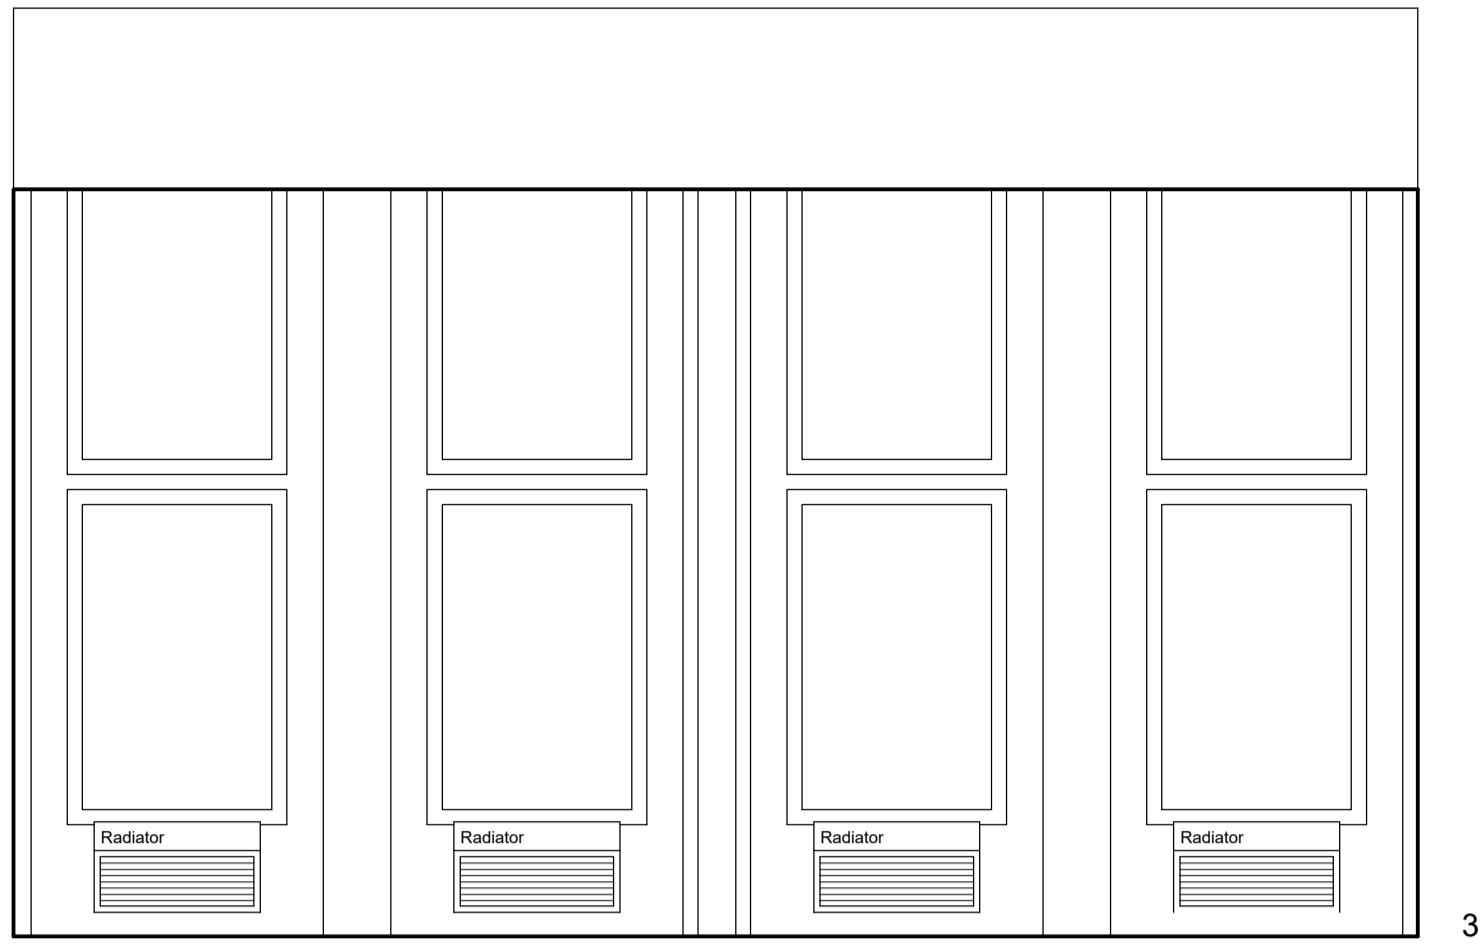

3




3




3

Electronics - B23

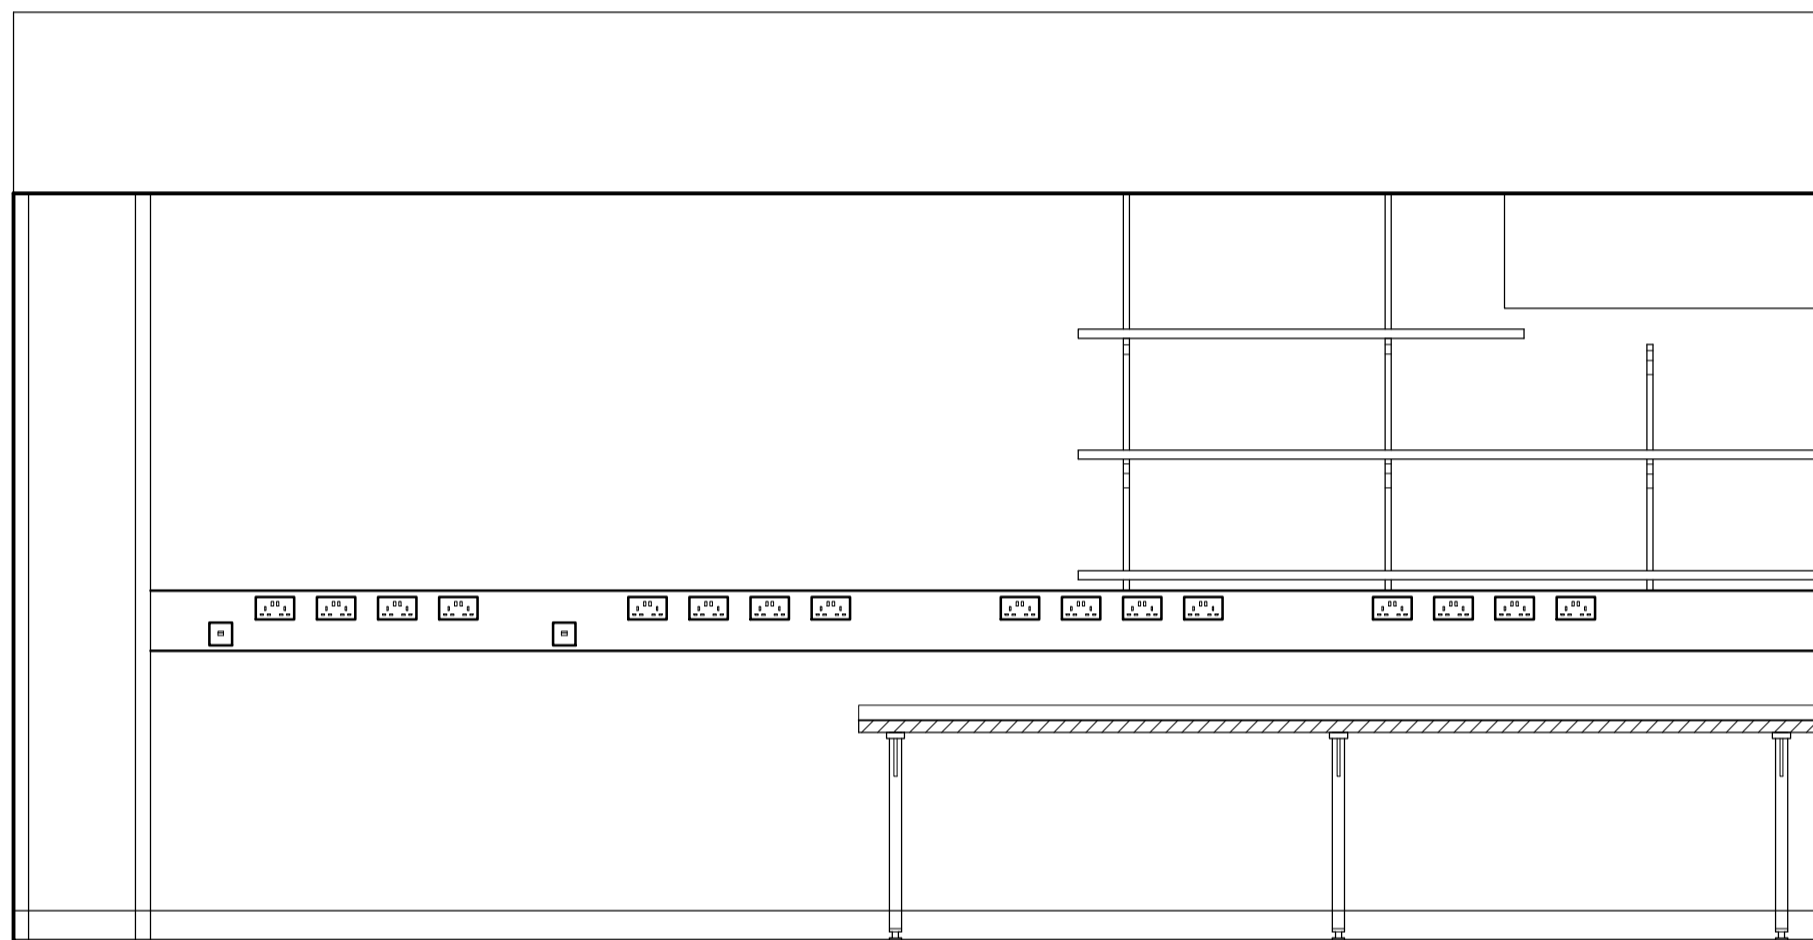

4a

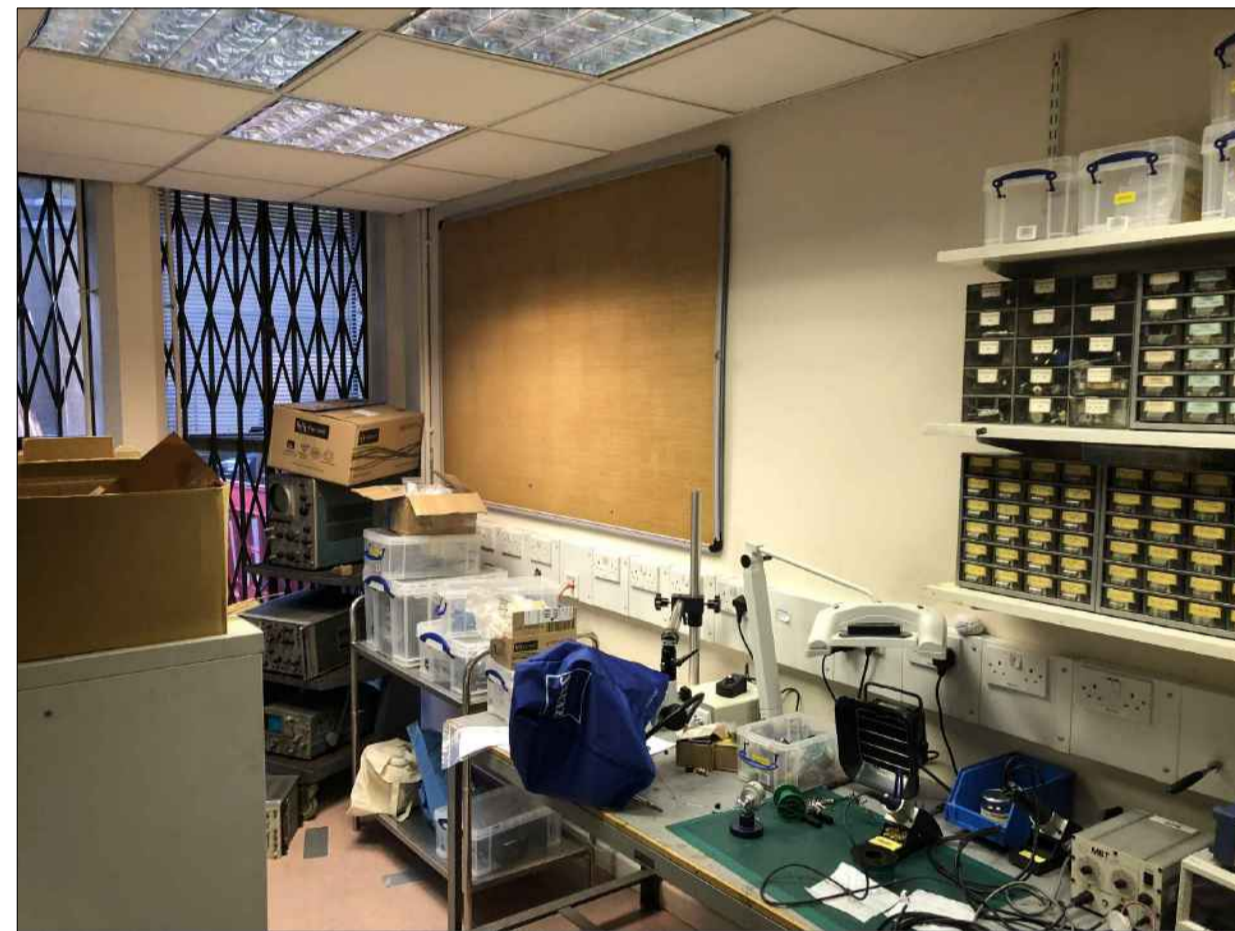


4a




4a

□ A1 Original Sheet Size
 Actual Size 50mm 75mm 90mm
 Revision
 A - 13/02/2018 Updated to planners comments

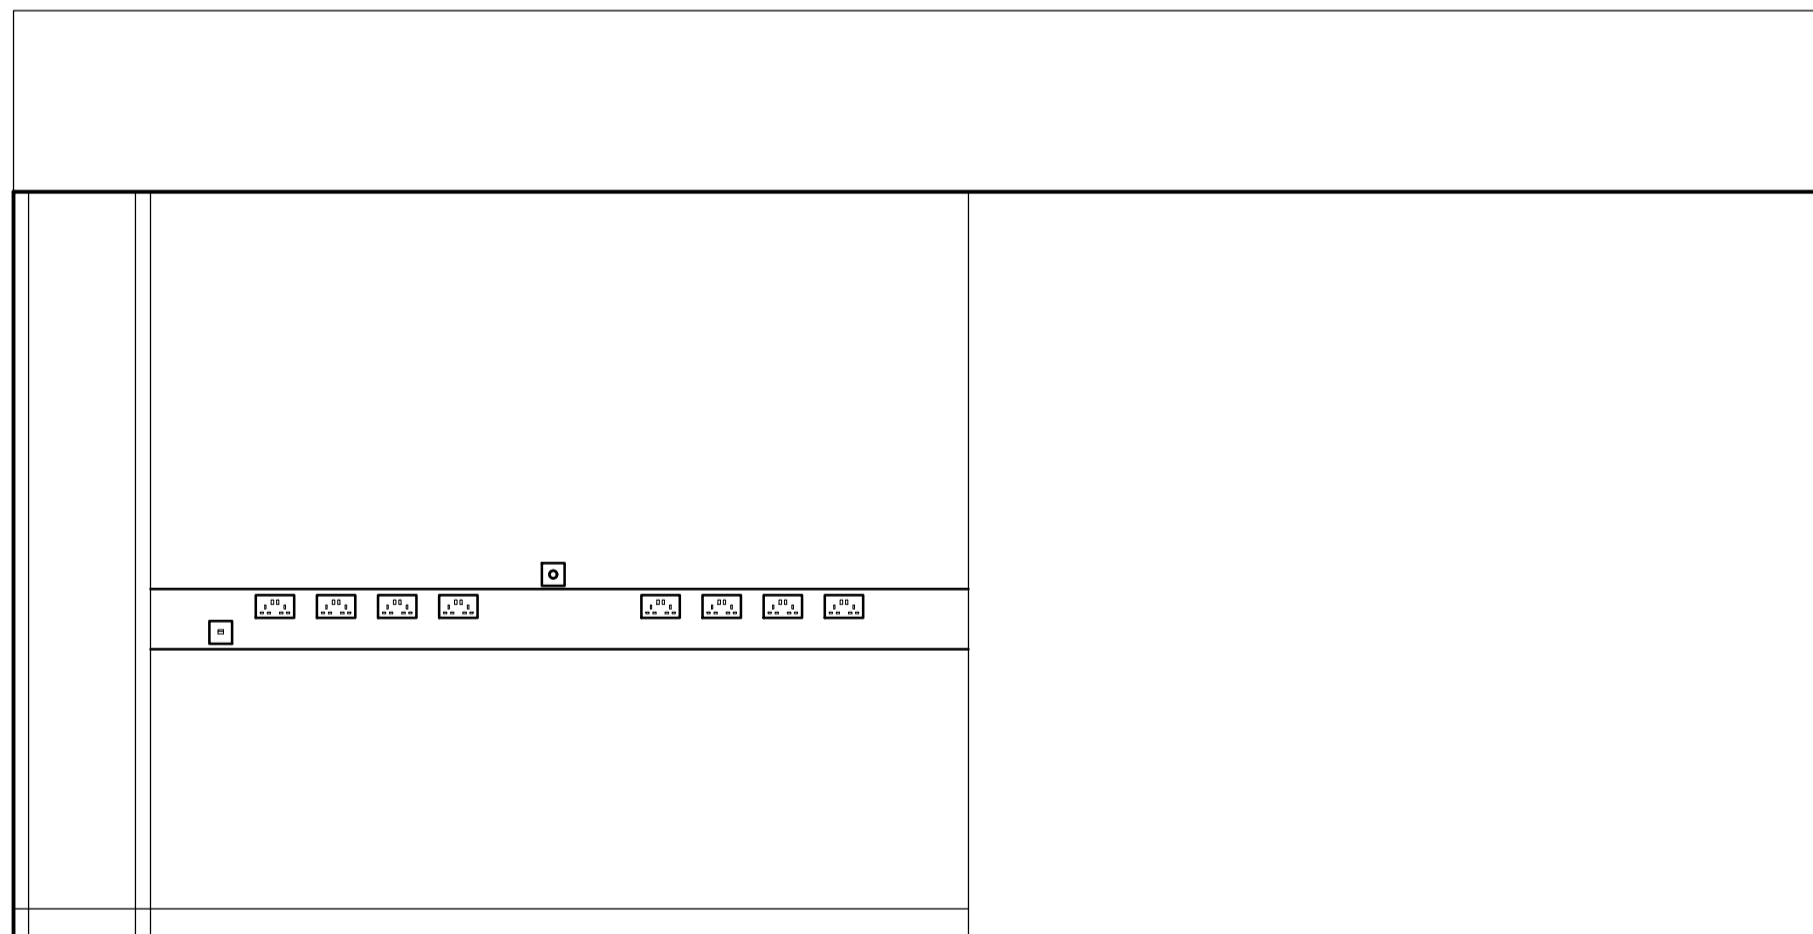

4b

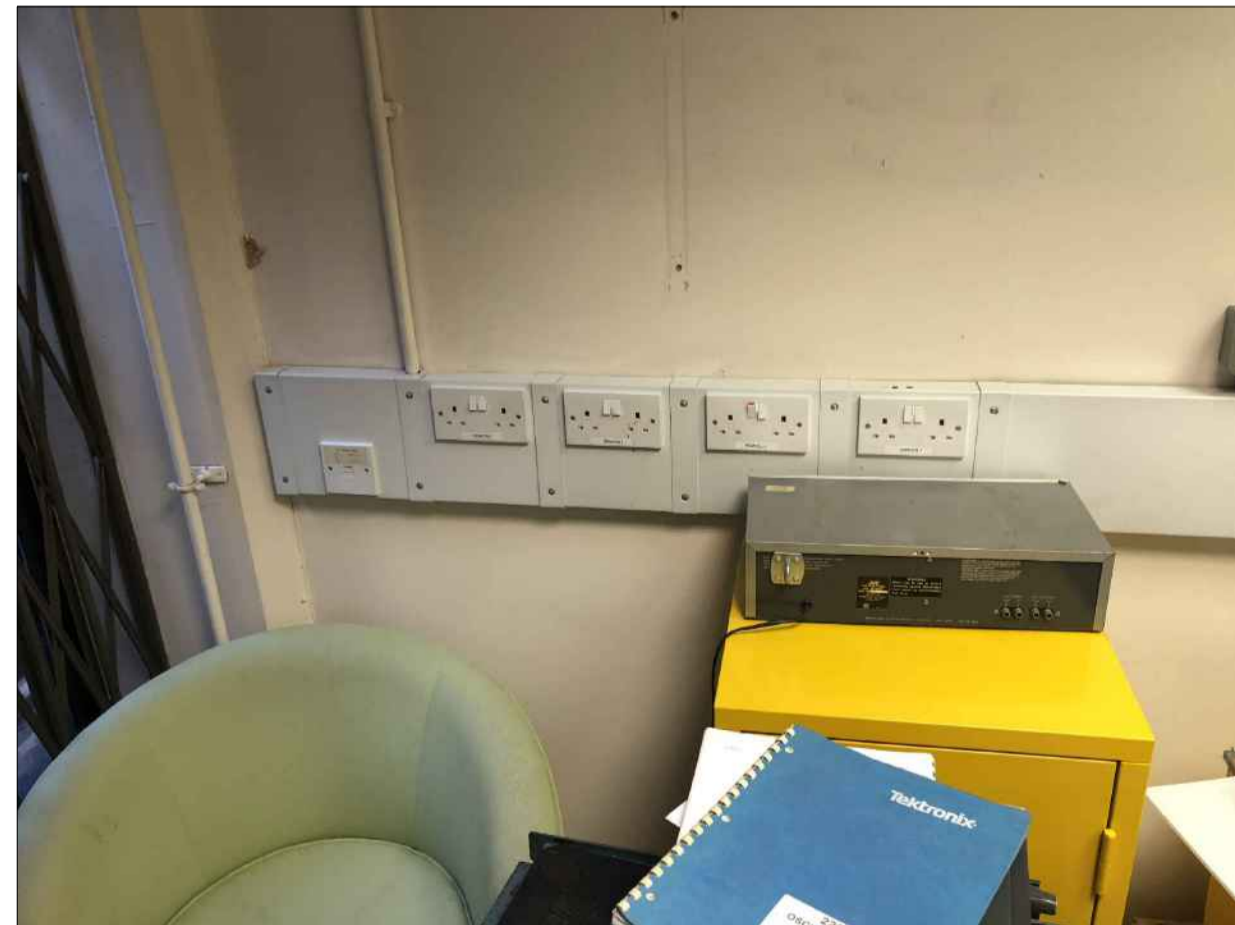


4b



4b

Internal Elevations
 Existing, Scale 1:25

 


Job
MRI at UCLH, Birkbeck University
 Client
DD Porter Ltd / Siemens
 Drawing
Existing Elevations
 Scale/Date/Drawn/Chk.
1:25/December 2017/KR



1 Boyd Street
 Shieldfield
 Newcastle upon Tyne
 NE2 1AP
 Tel +44 (0) 191 260-2450
 Fax +44 (0) 191 261-7301
 E-mail admin@csmarchitects.co.uk
 Web Site www.csmarchitects.co.uk

4443
 /12A

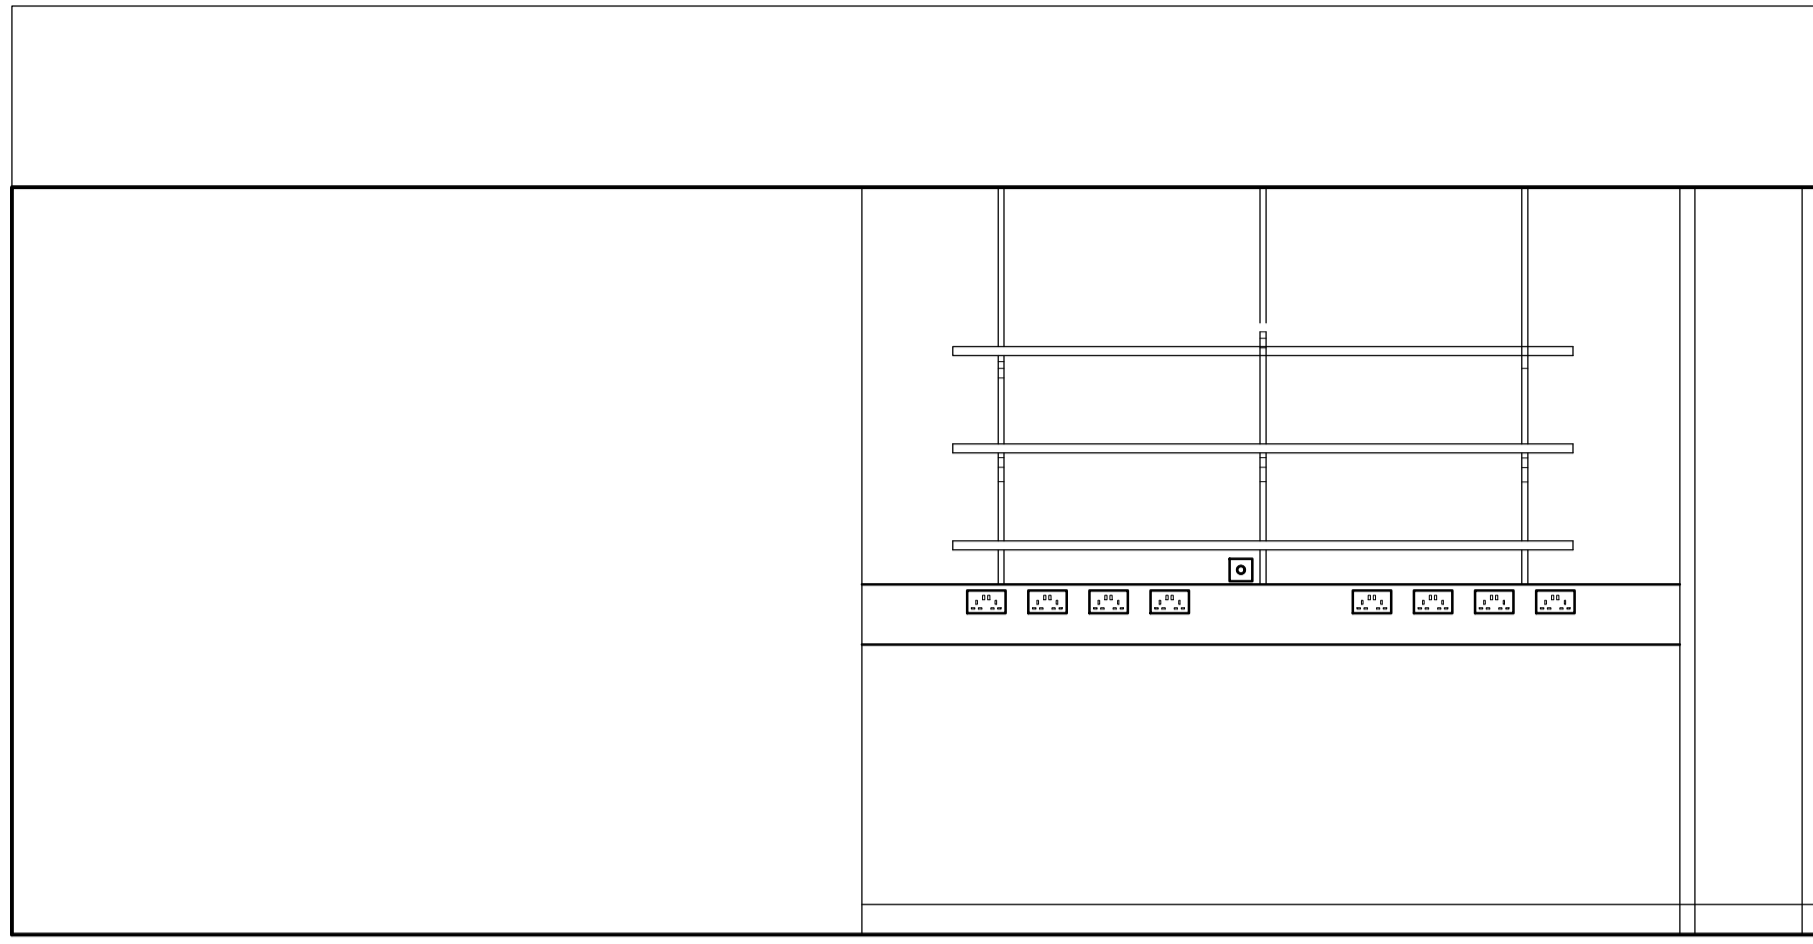

2b



2b



2b

Electronics - B23

A1 Original Sheet Size
 Actual Size 50mm 75mm 90mm
 Revision
 A - 13/02/2018 Updated to planners comments

Job
MRI at UCLH, Birkbeck University
 Client
DD Porter Ltd / Siemens
 Drawing
Existing Elevations
 Scale/Date/Drawn/Chk.
1:25/December 2017/KR

CSM +
 ARCHITECTS
 1 Boyd Street
 Shieldfield
 Newcastle upon Tyne
 NE2 1AP
 Tel +44 (0) 191 260-2450
 Fax +44 (0) 191 261-7301
 E-mail admin@csmarchitects.co.uk
 Web Site www.csmarchitects.co.uk

4443

/13A

Internal Elevations
 Existing, Scale 1:25
 0 1m 2m