



**Section A A**  
Proposed, Scale 1:50

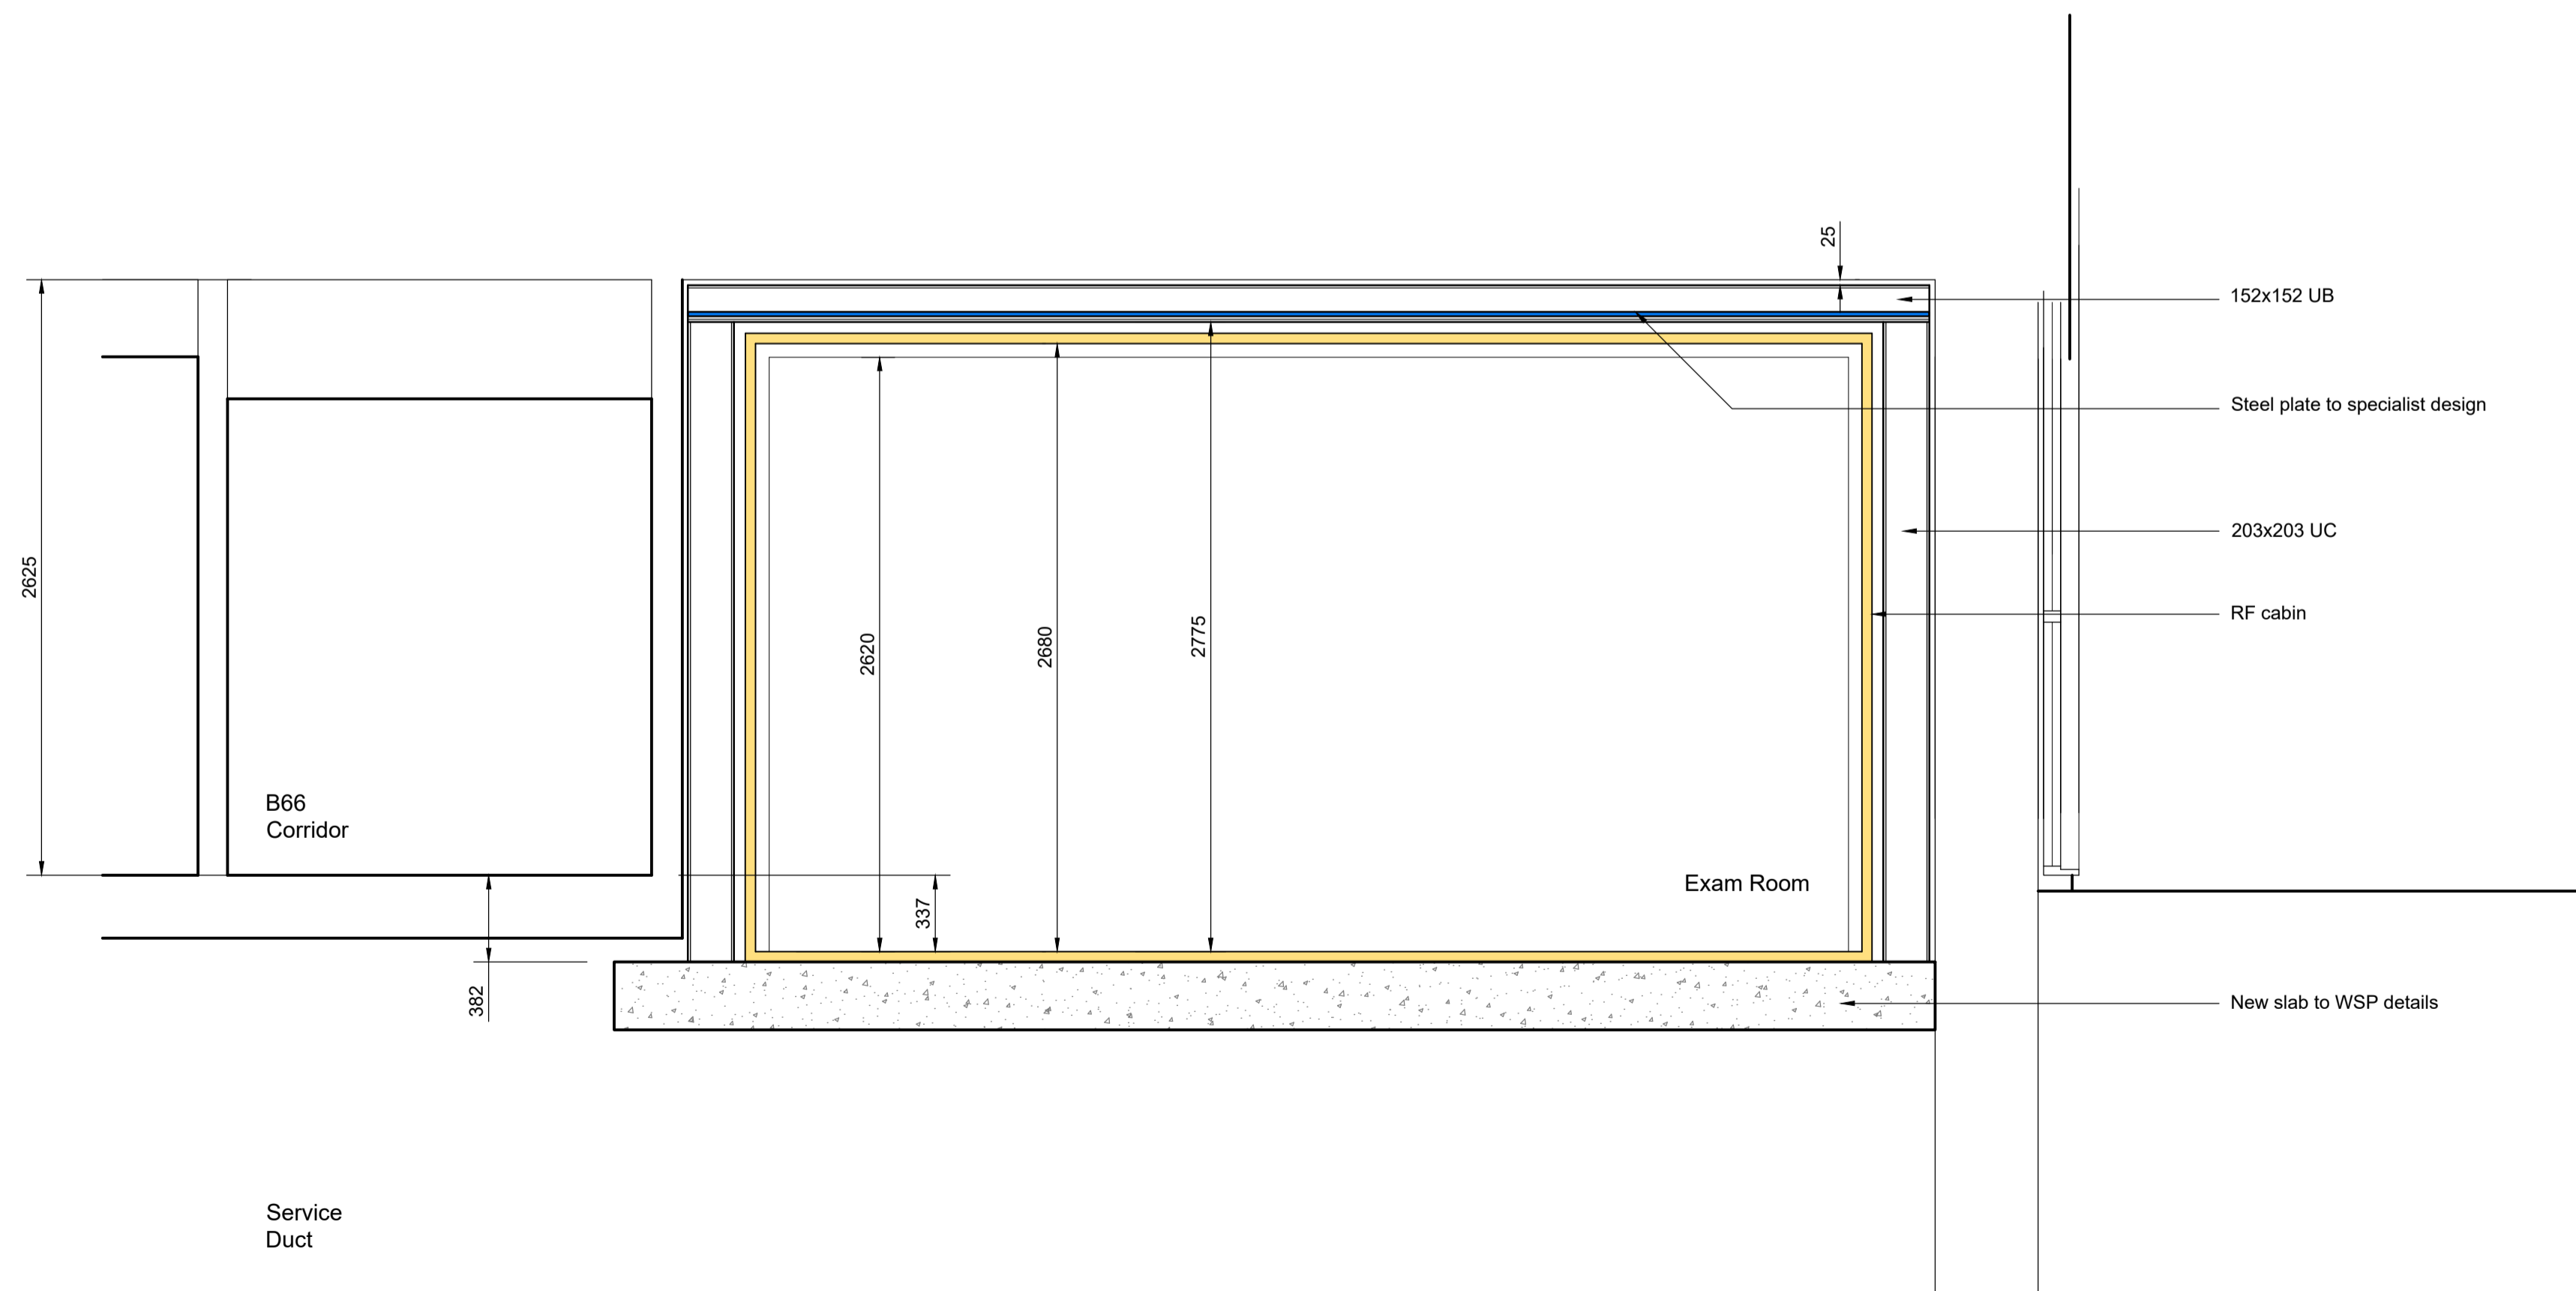

**Typical Section**  
Proposed, Scale 1:25

 

A1 Original Sheet Size  
Actual Size 50mm 75mm 90mm

Revision  
A - 13/02/2018 - Updated to planners comments  
B - 20/02/2018 - Mechanical updated to H&C drawings

Job  
**MRI at UCLH, Birkbeck University**

Client  
**DD Porter Ltd / Siemens**


Drawing  
**Proposed Sections**

Scale/Date/Drawn/Chk.  
**1:25 1:50 - Dec 2017 - CMG**



**CSM+**  
ARCHITECTS

1 Boyd Street  
Shieldfield  
Newcastle upon Tyne  
NE2 1AP  
Tel +44 (0) 191 260-2450  
Fax +44 (0) 191 261-7301  
E-mail admin@csmarcitects.co.uk  
Web Site www.csmarcitects.co.uk


**4443**  
/ 14 B

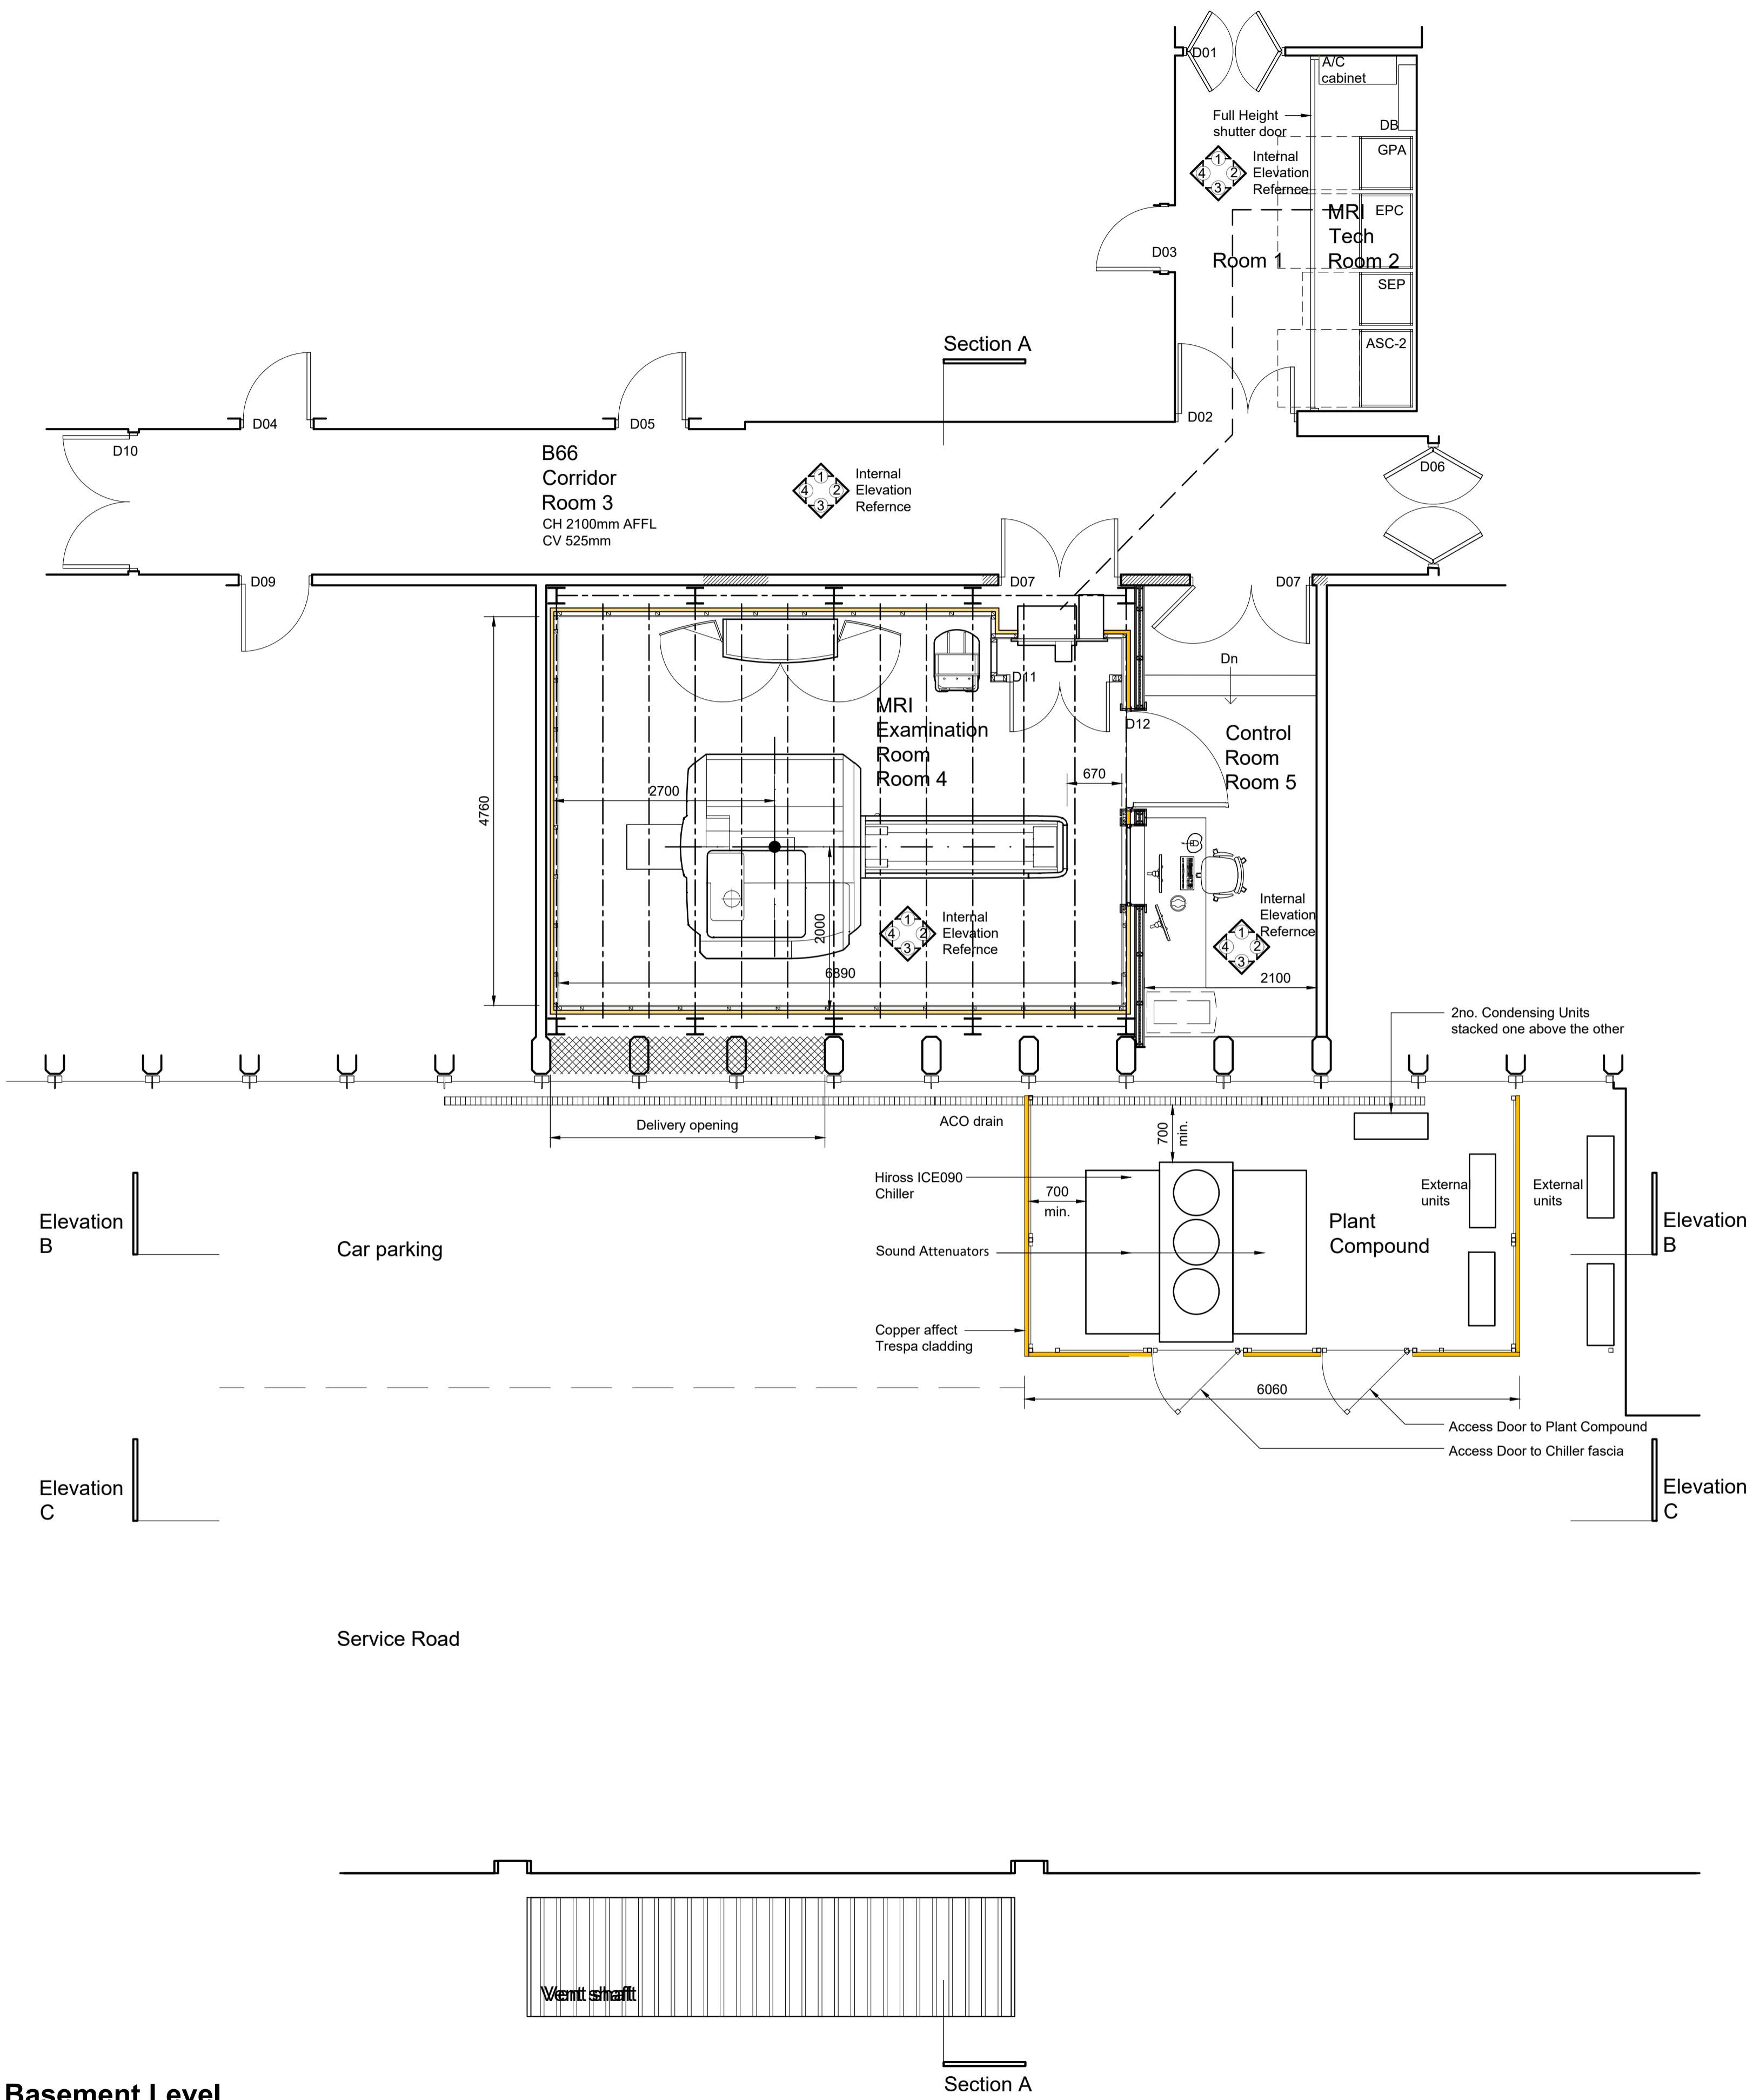

**Basement Level  
Proposed, Scale 1:50**

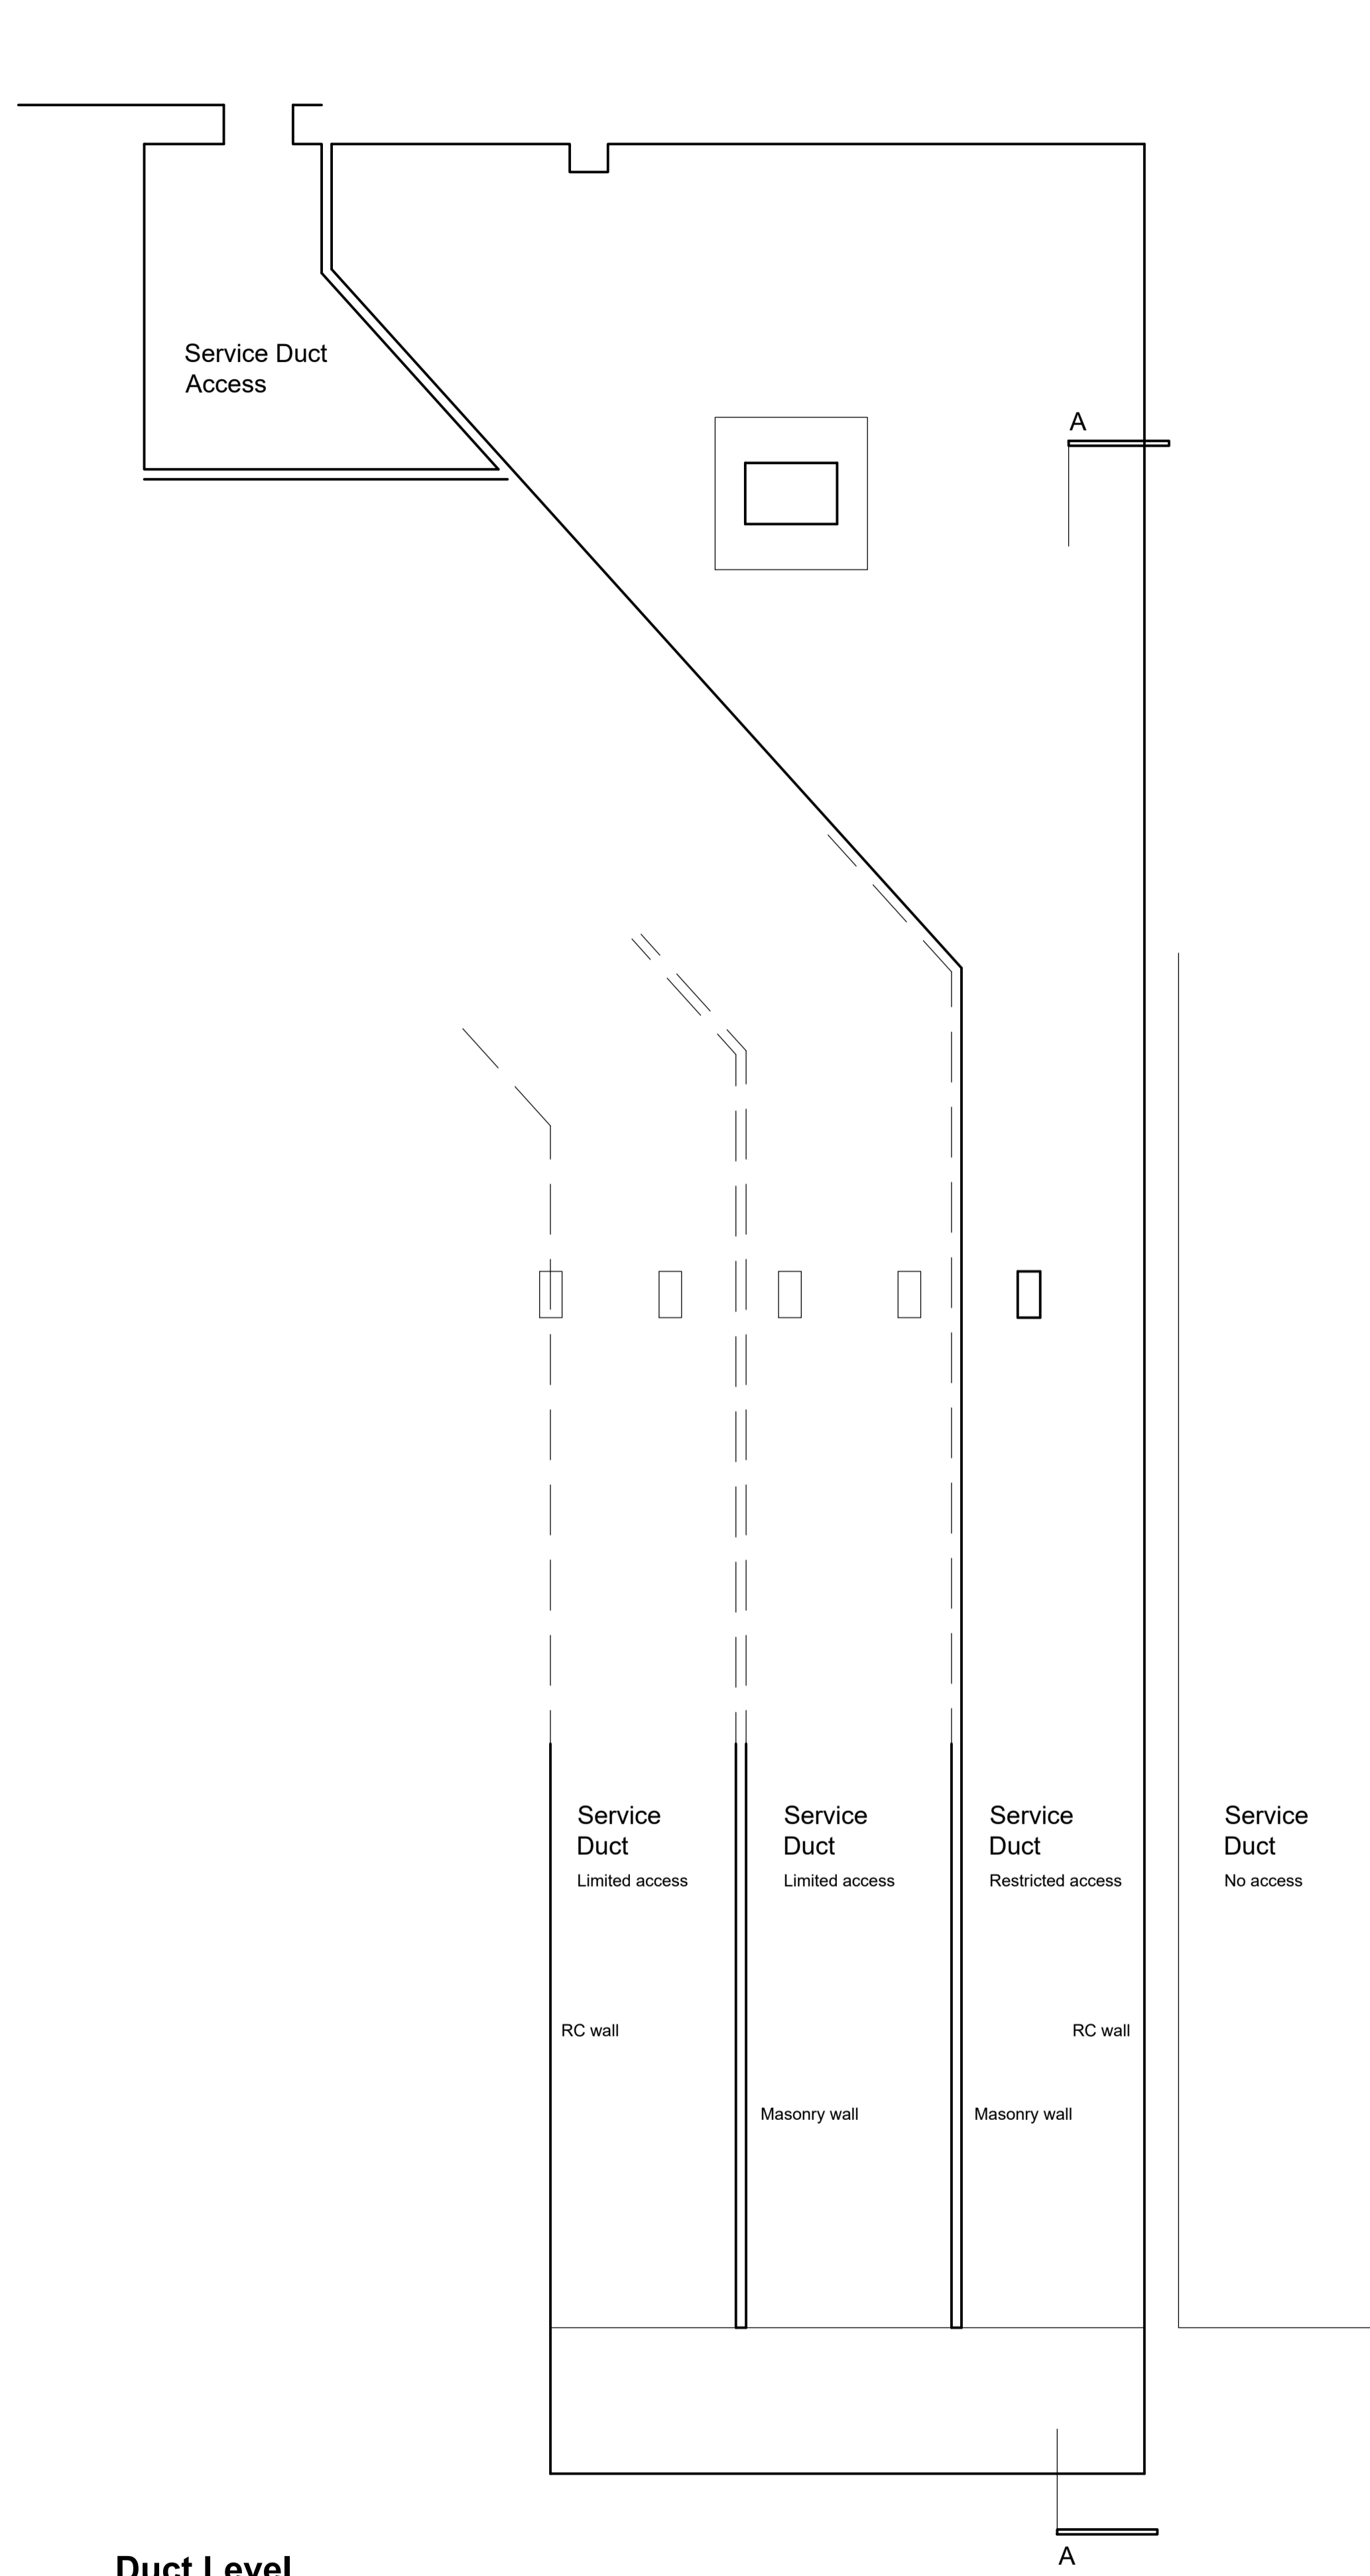 

**Duct Level**

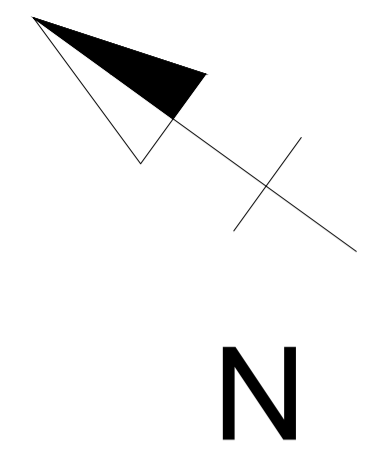


A1 Original Sheet Size  
 Actual Size 50mm 75mm 90mm  
 Revision  
 A - 13/02/2018 - Updated to planners comments  
 B - 20/02/2018 - Mechanical updated to H&C drawings

Job  
**MRI at UCLH, Birkbeck University**  
 Client  
**DD Porter Ltd / Siemens**  
 Drawing  
**Proposed Floor Plans**  
 Scale/Date/Drawn/Chk.  
**1:50 - Dec 2017 - KR**




1 Boyd Street  
 Shieldfield  
 Newcastle upon Tyne  
 NE2 1AP  
 Tel +44 (0) 191 260-2450  
 Fax +44 (0) 191 261-7301  
 E-mail admin@csmarchitects.co.uk  
 Web Site www.csmarchitects.co.uk

**4443**  
 /15 B

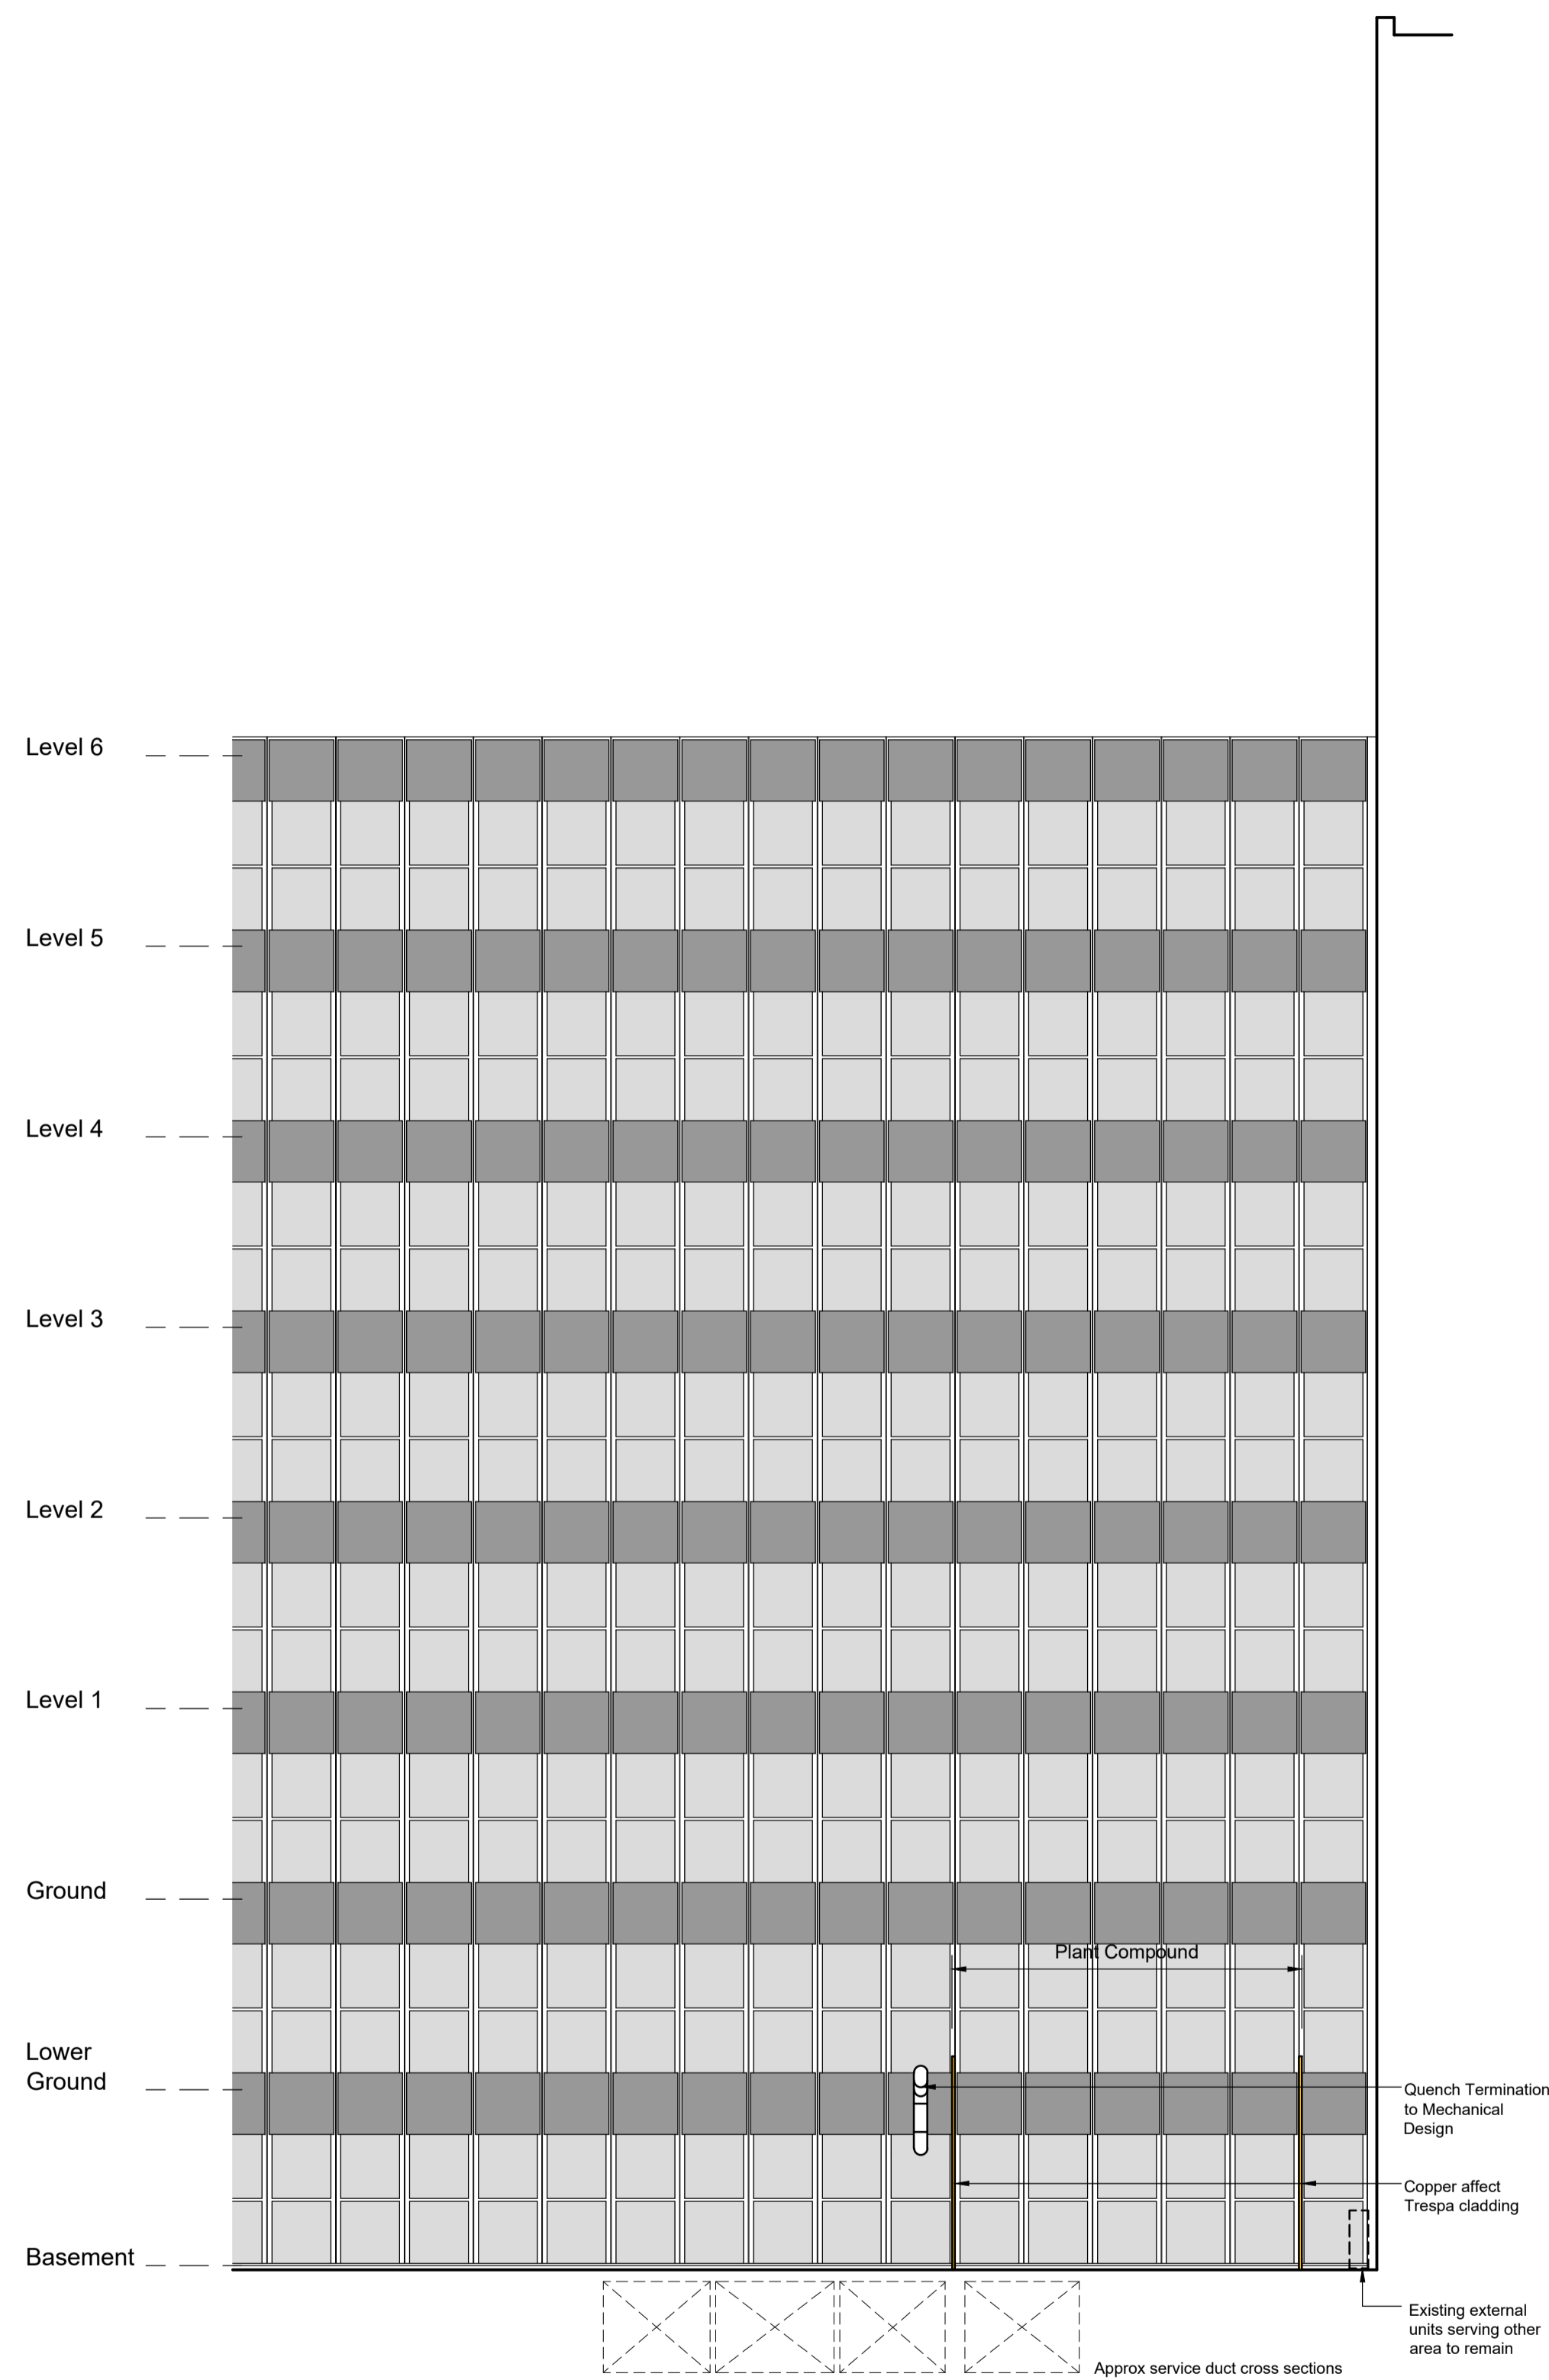

**South West Elevation B-B**  
Proposed, Scale 1:100

0 | 1m | 5m | 10m

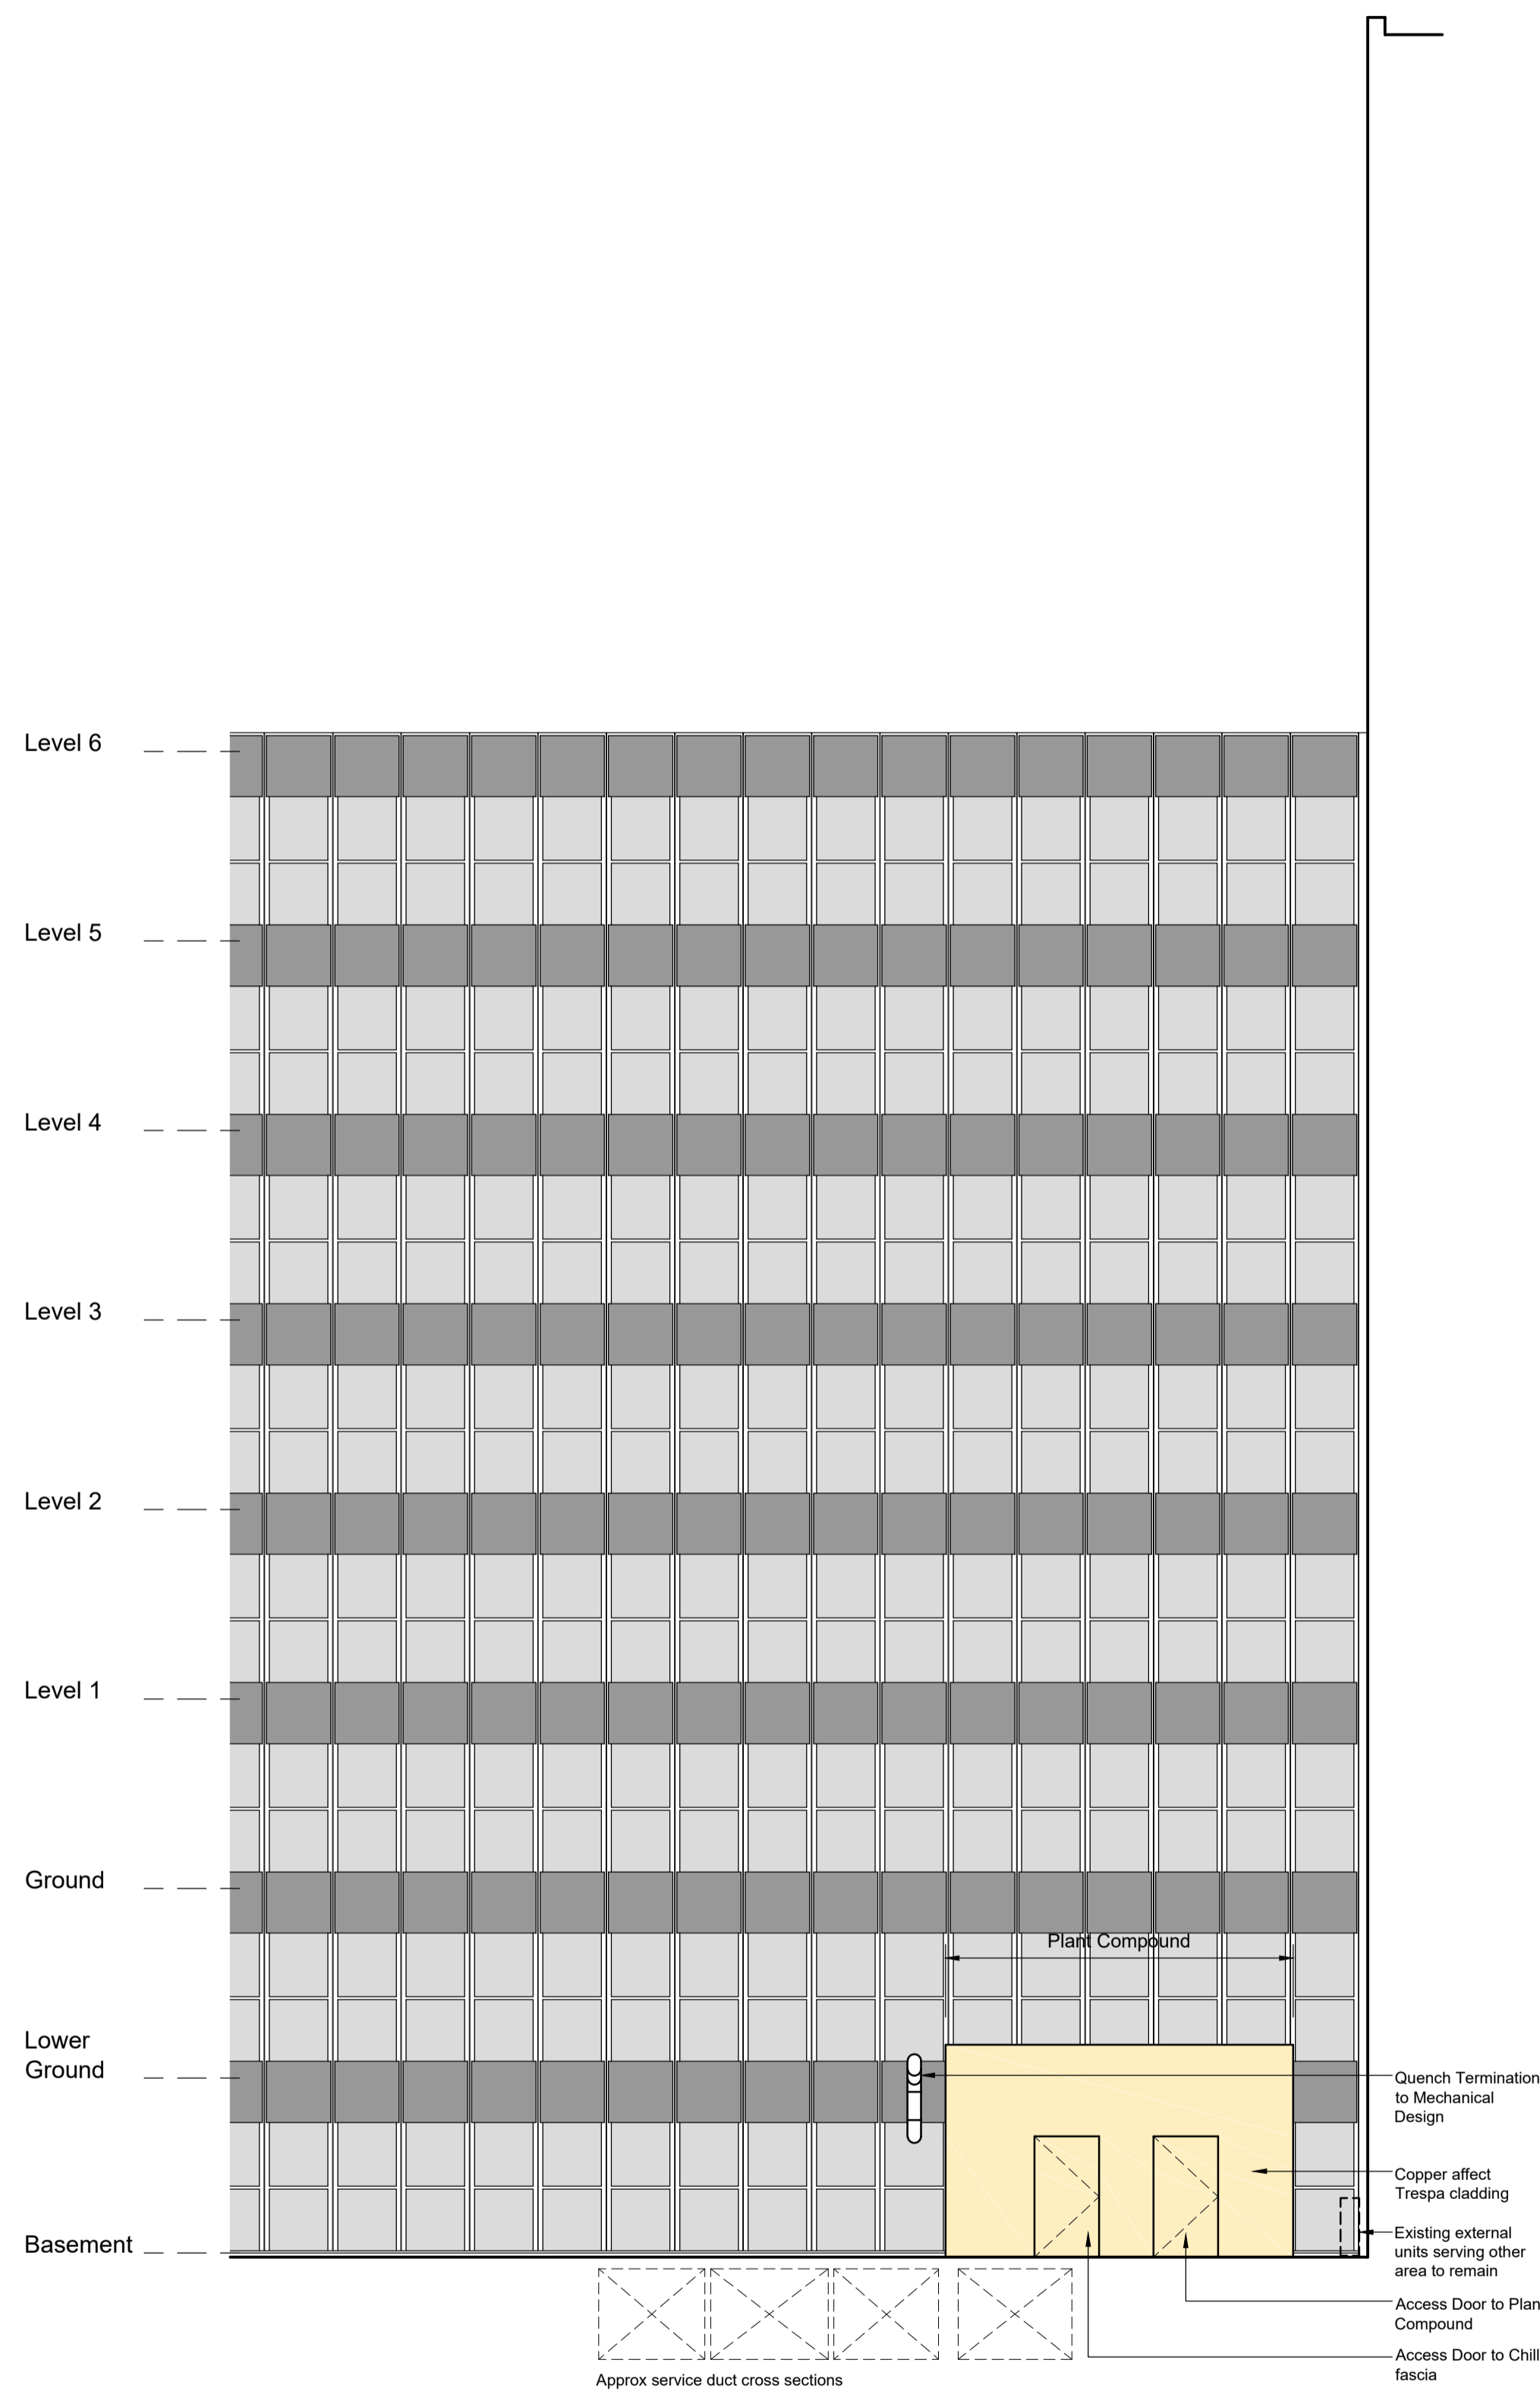

**South West Elevation C-C**  
Proposed

A1 Original Sheet Size  
Actual Size 50mm 75mm 90mm  
Revision  
A - 13/02/2018 - Updated to planners comments  
B - 20/02/2018 - Mechanical updated to H&C drawings

Job  
**MRI at UCLH, Birkbeck University**

Client  
**DD Porter Ltd / Siemens**


Drawing  
**Proposed Elevations**

Scale/Date/Drawn/Chk.  
**1:100 - Jan 2018 - KR**


**CSM+**  
ARCHITECTS

1 Boyd Street  
Shieldfield  
Newcastle upon Tyne  
NE2 1AP  
Tel +44 (0) 191 260-2450  
Fax +44 (0) 191 261-7301  
E-mail admin@csmarchitects.co.uk  
Web Site www.csmarchitects.co.uk


**4443**  
/ 16 B

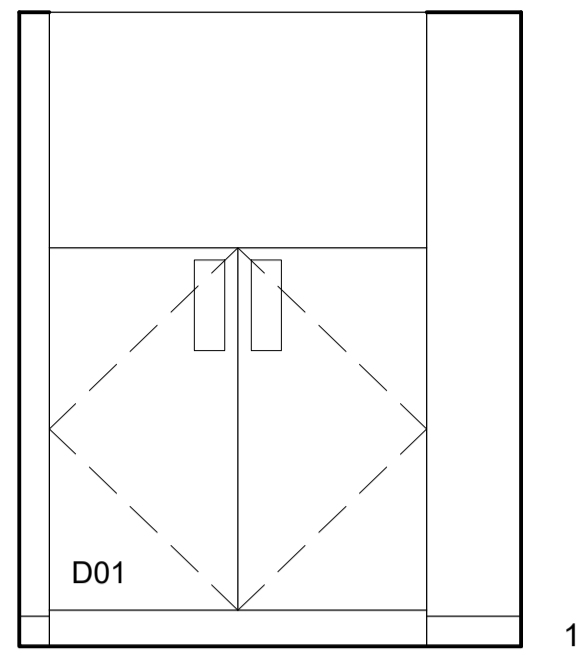


Corridor (tech room) - Room 1

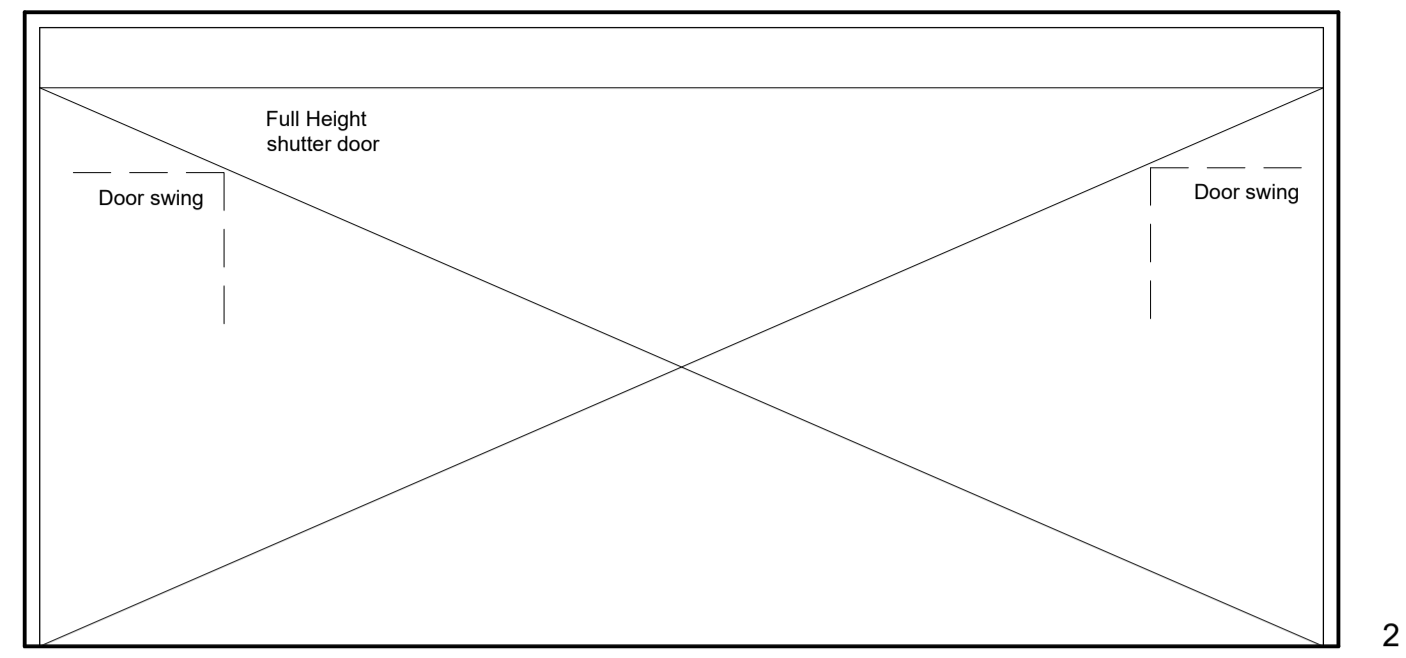


2

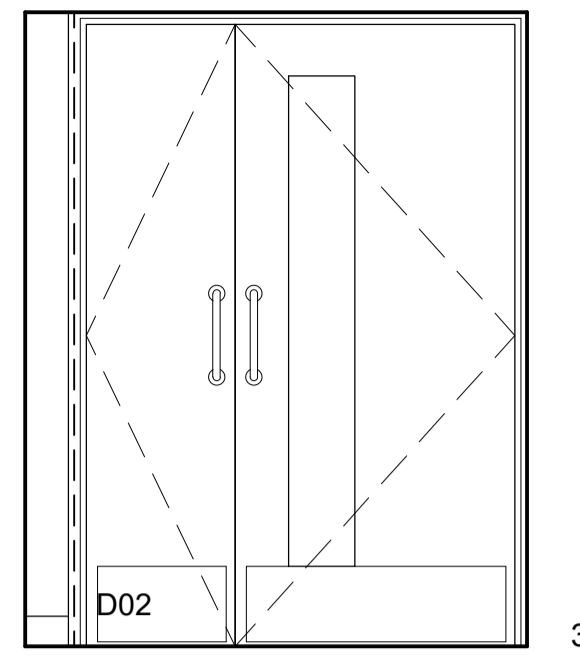


3

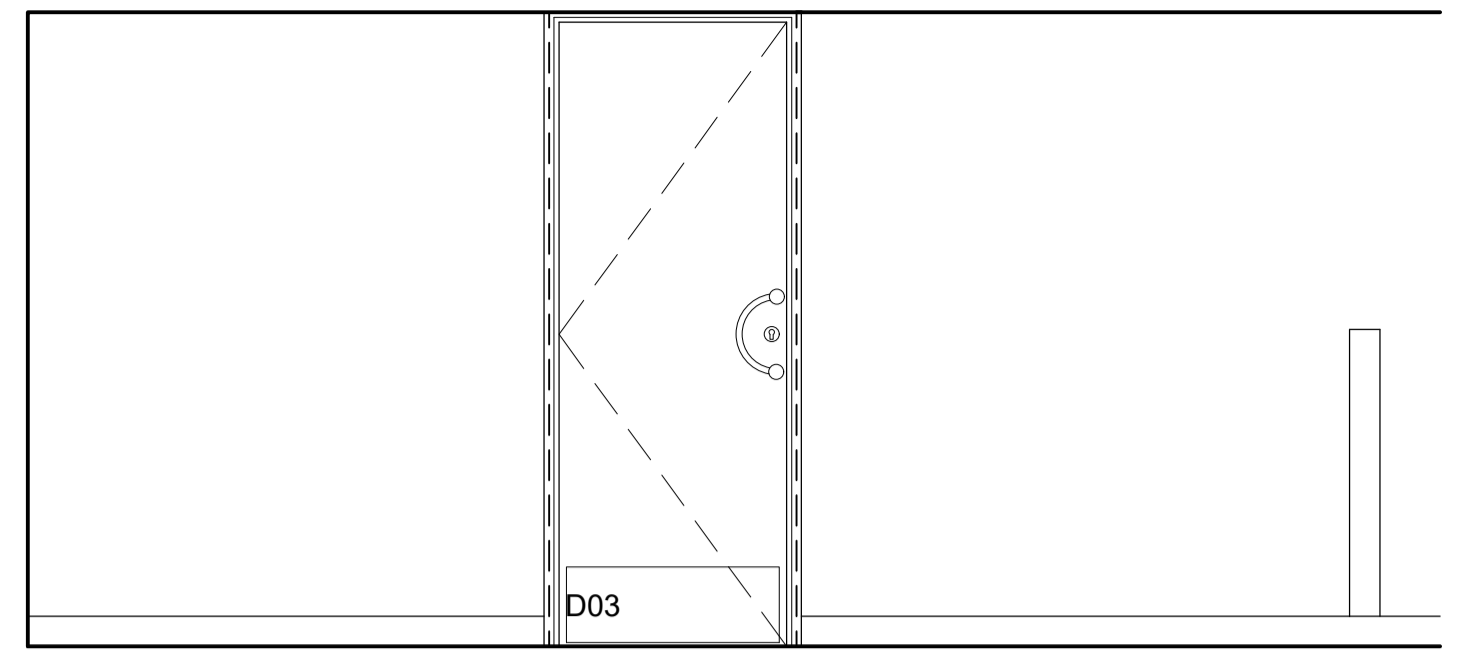


4

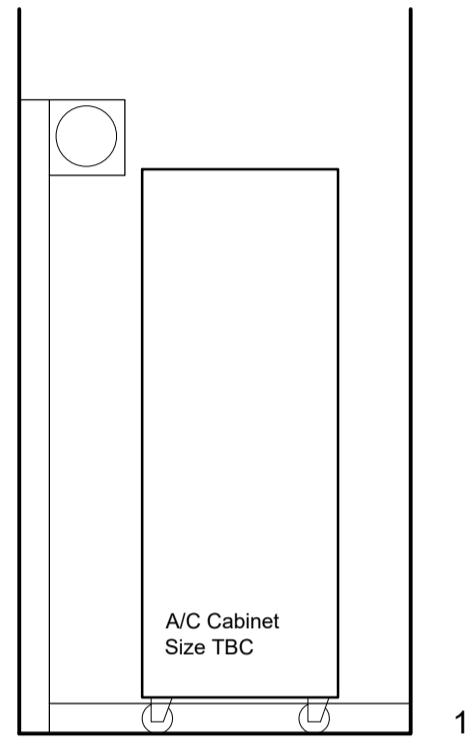


1

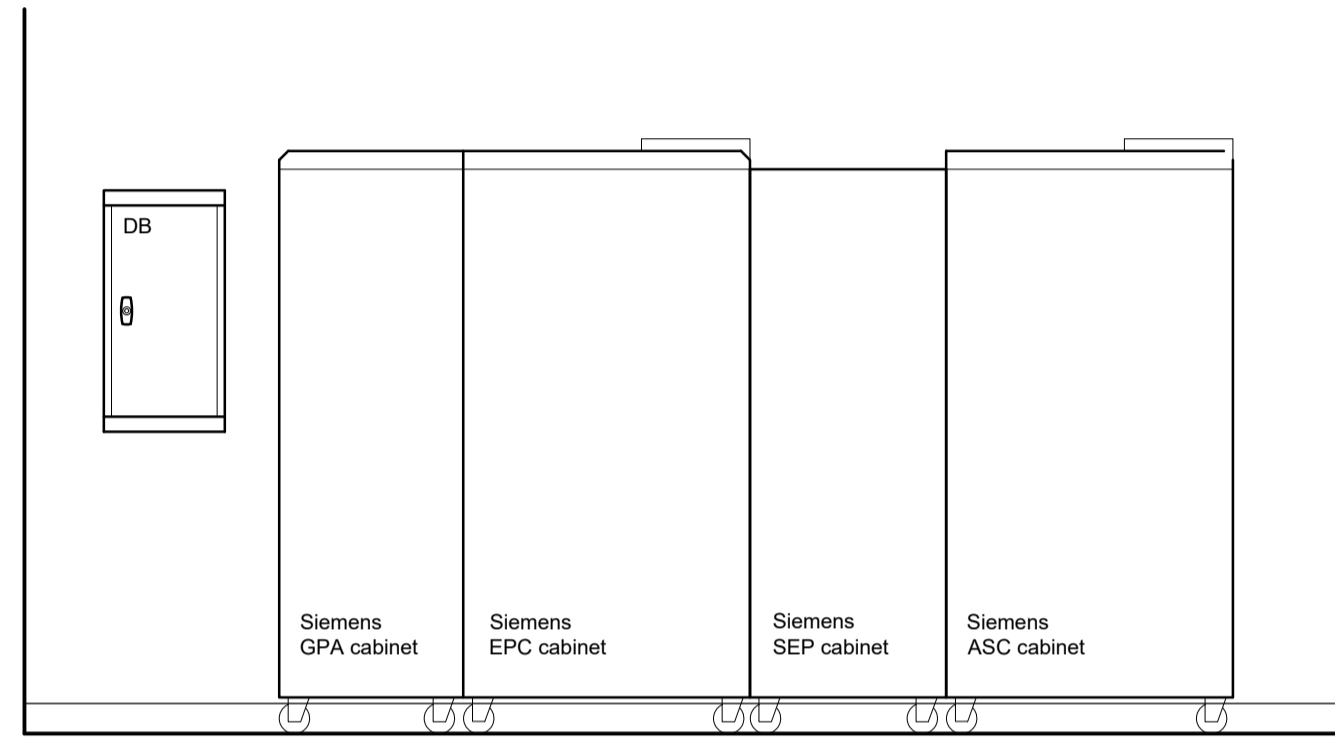

2

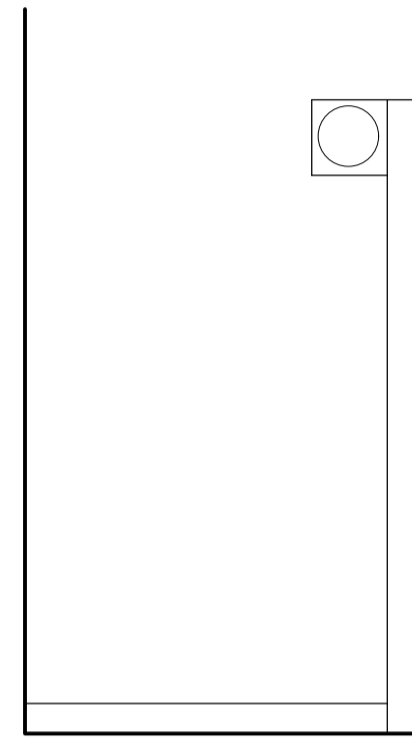


3

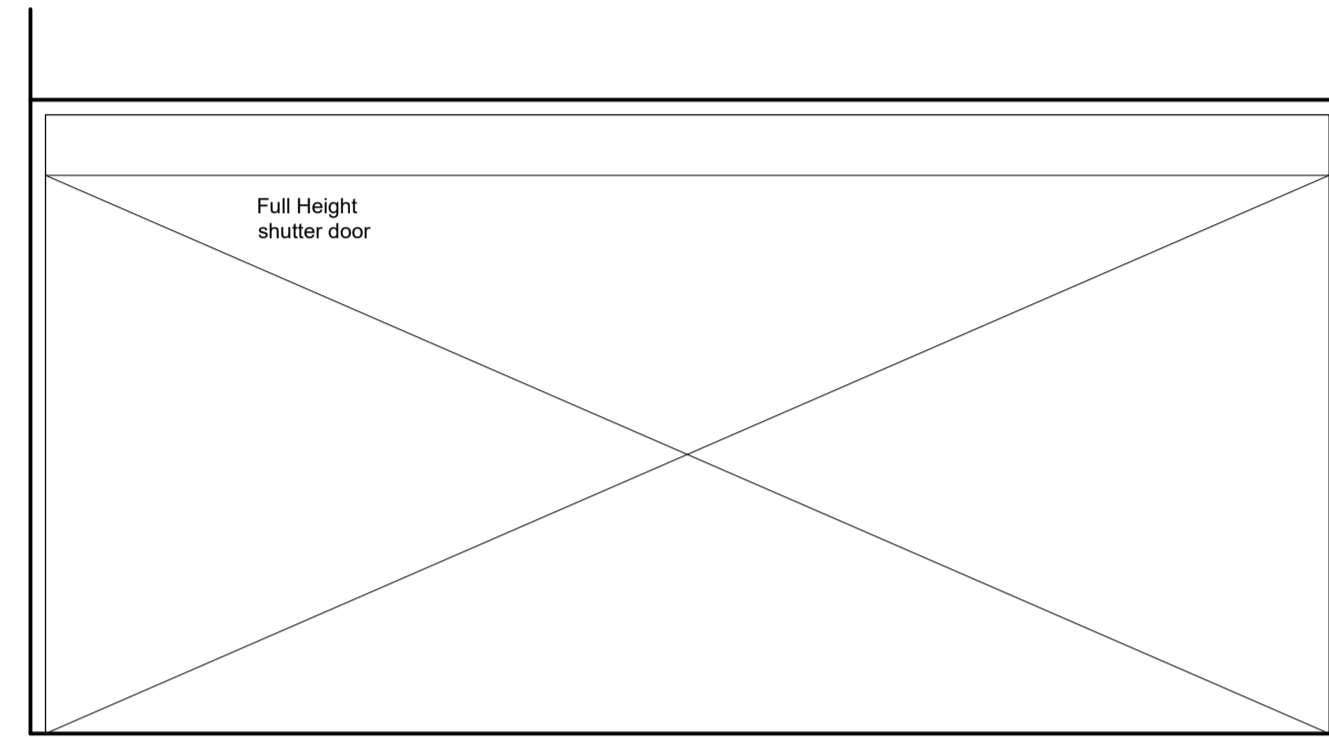


4

MRI Tech room - Room 1

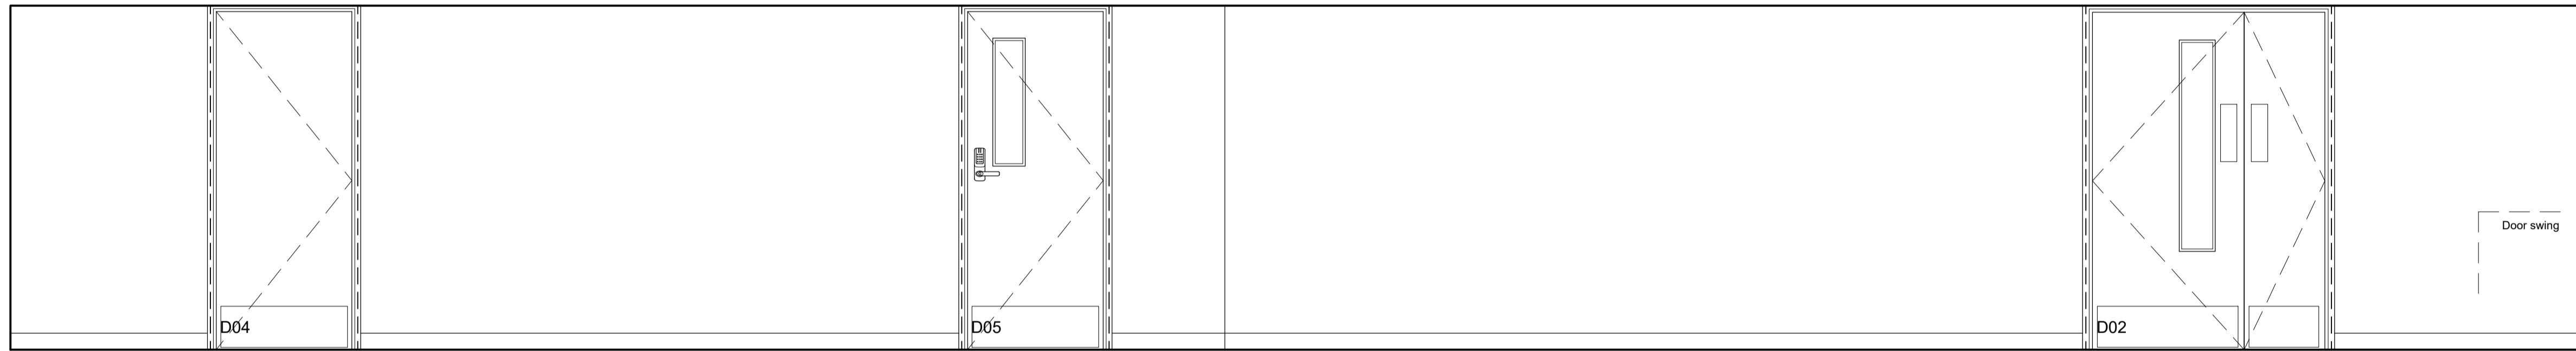

1

B66 Corridor - Room 3

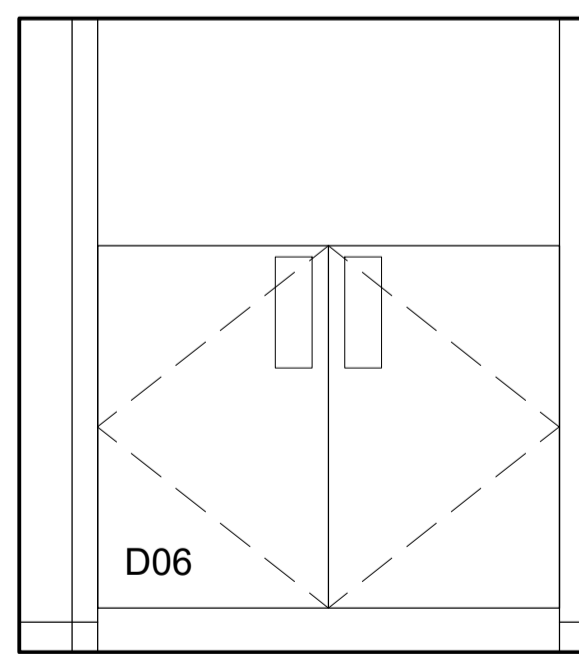

2

Internal Elevations  
Proposed, Scale 1:25



A1 Original Sheet Size  
Actual Size 50mm 75mm 90mm  
Revision  
A - 13/02/2018 Updated to planners comments

Job  
**MRI at UCLH, Birkbeck University**

Client  
**DD Porter Ltd / Siemens**

Drawing  
**Proposed Int Elev's 1 of 3**

Scale/Date/Drawn/Chk.  
**1:25 - Jan 2018 - KR**


**CSM+**  
ARCHITECTS

1 Boyd Street  
Shieldfield  
Newcastle upon Tyne  
NE2 1AP  
Tel +44 (0) 191 260-2450  
Fax +44 (0) 191 261-7301  
E-mail admin@csmarcitects.co.uk  
Web Site www.csmarcitects.co.uk

**4443**  
/ 25A




3

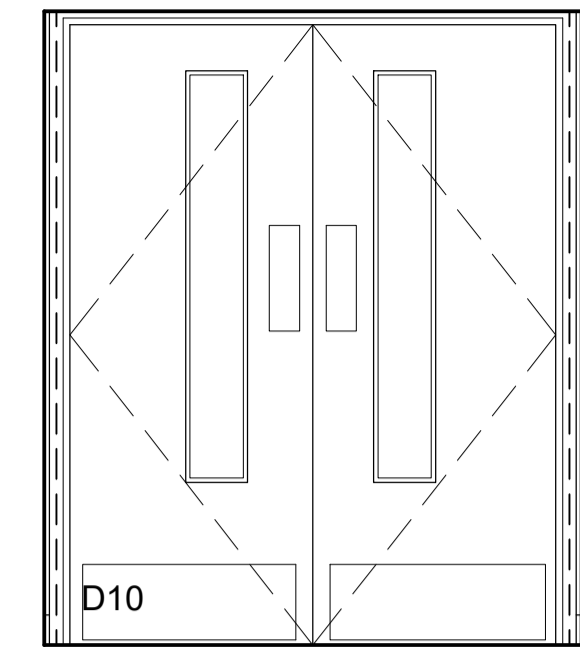

4




1

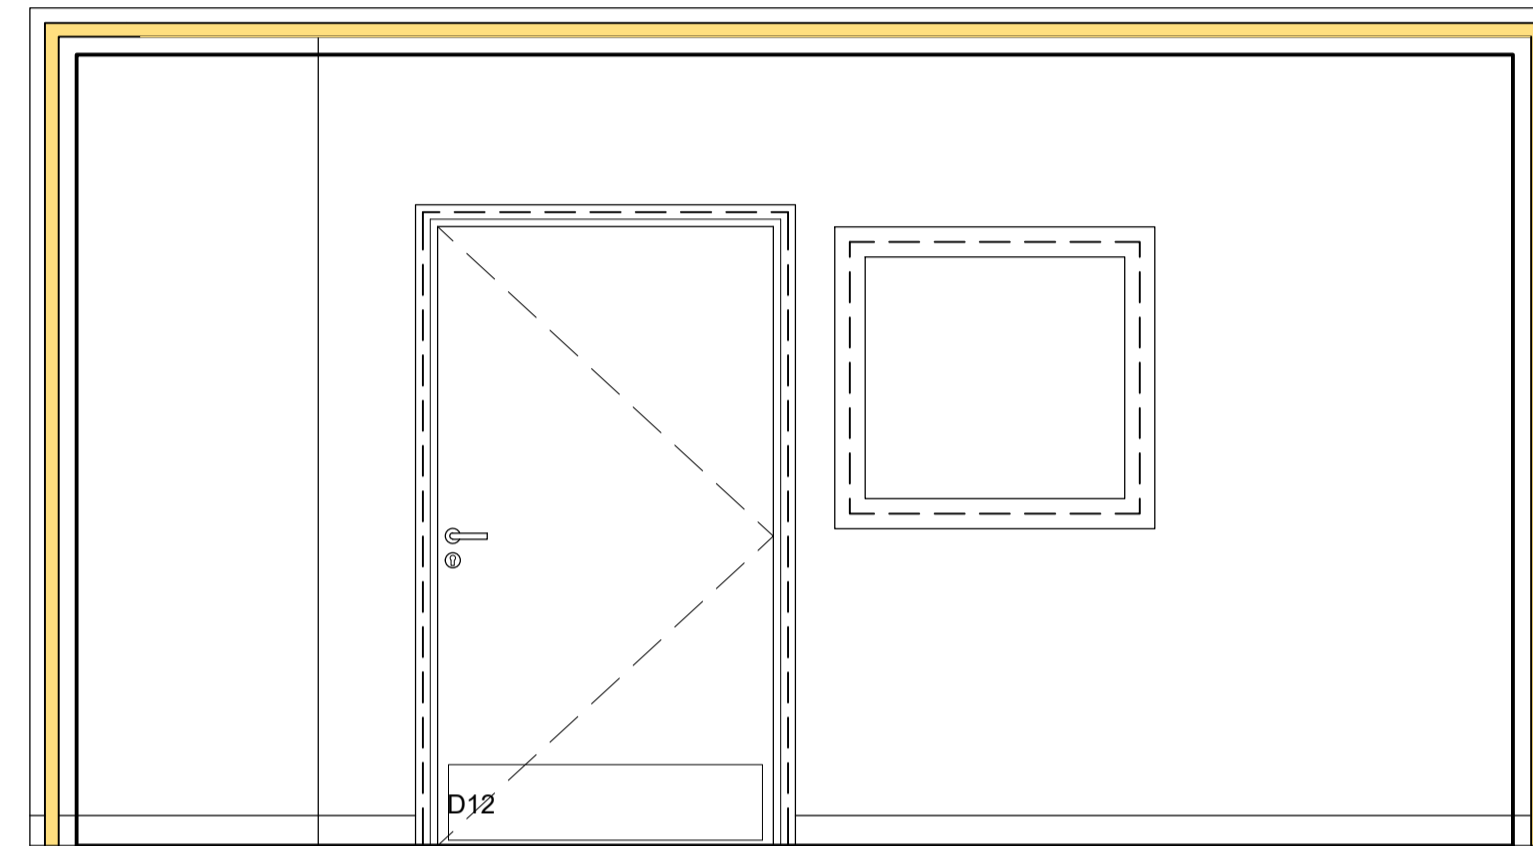

2


MRI Examination room - Room 4

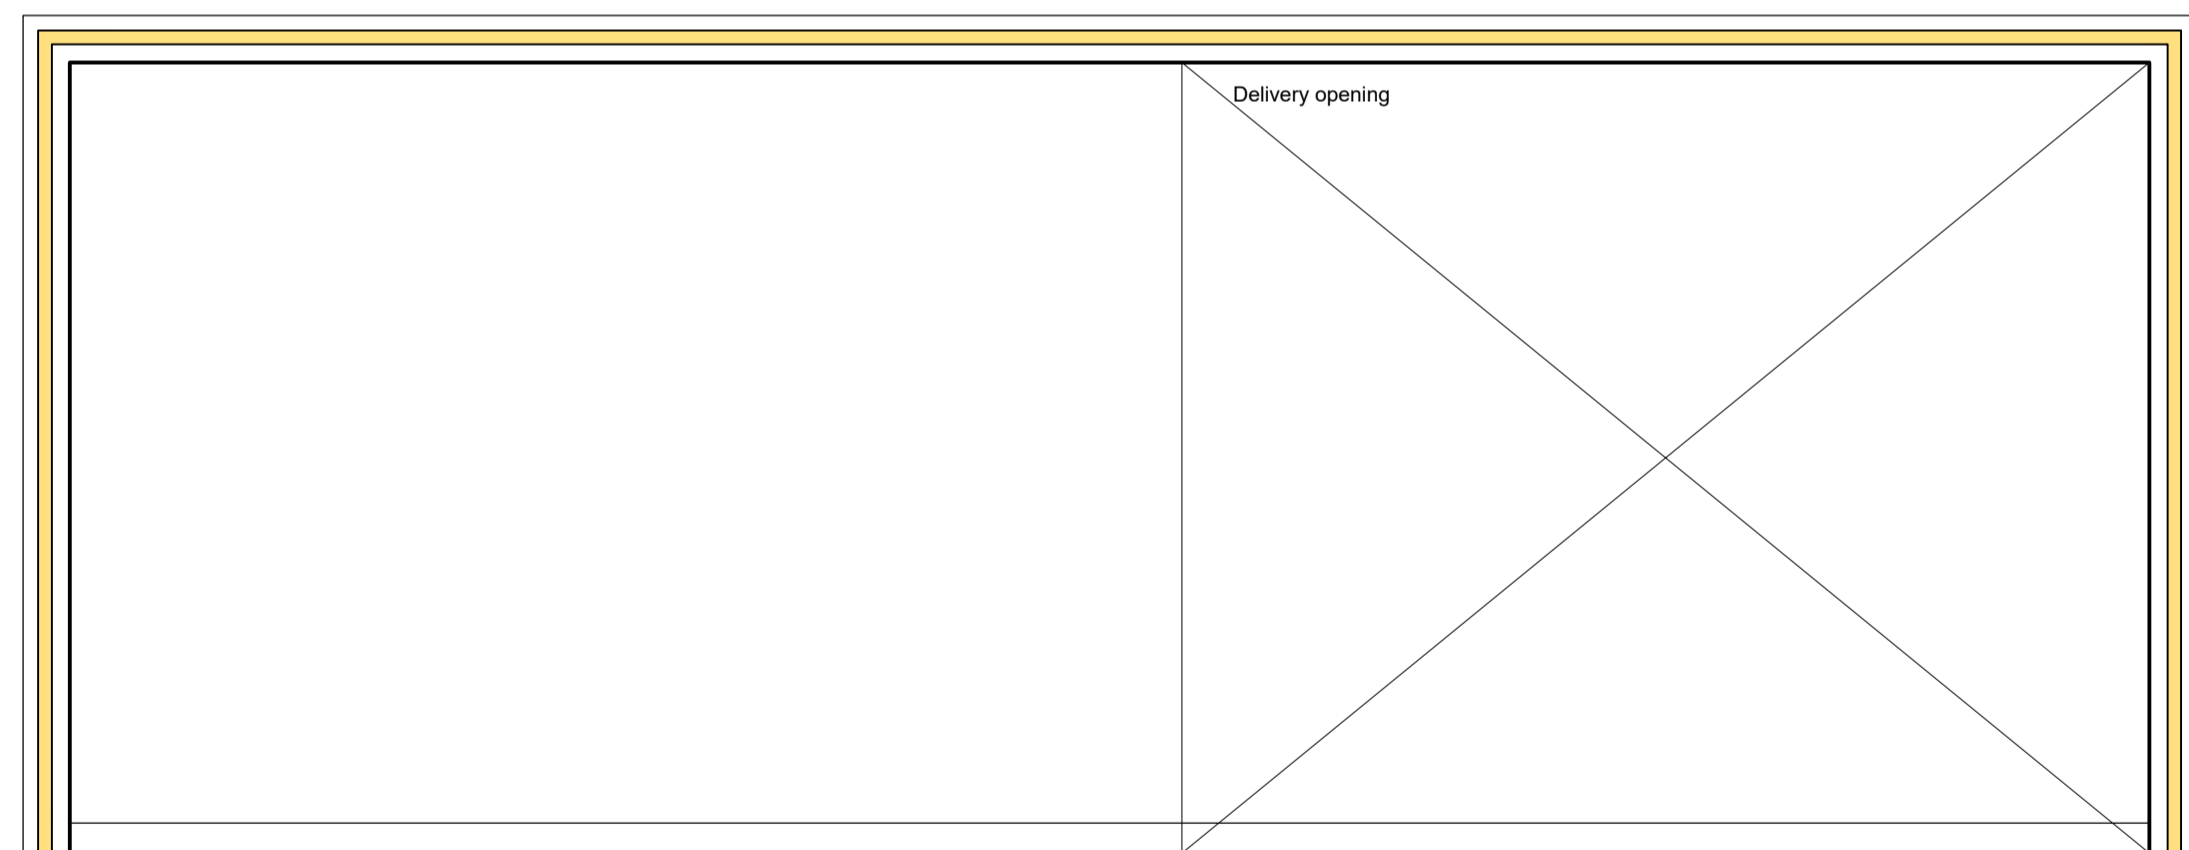

3



4

 A1 Original Sheet Size  
 Actual Size 50mm 75mm 90mm  
 Revision  
 A - 13/02/2018 Updated to planners comments


Job  
**MRI at UCLH, Birkbeck University**  
 Client  
**DD Porter Ltd / Siemens**  
 Drawing  
**Proposed Int Elev's 2 of 3**  
 Scale/Date/Drawn/Chk.  
**1:25 - Jan 2018 - KR**




1 Boyd Street  
 Shieldfield  
 Newcastle upon Tyne  
 NE2 1AP  
 Tel +44 (0) 191 260-2450  
 Fax +44 (0) 191 261-7301  
 E-mail admin@csmarchitects.co.uk  
 Web Site www.csmarchitects.co.uk

**4443**  
 / 26A

Internal Elevations  
 Proposed, Scale 1:25

 

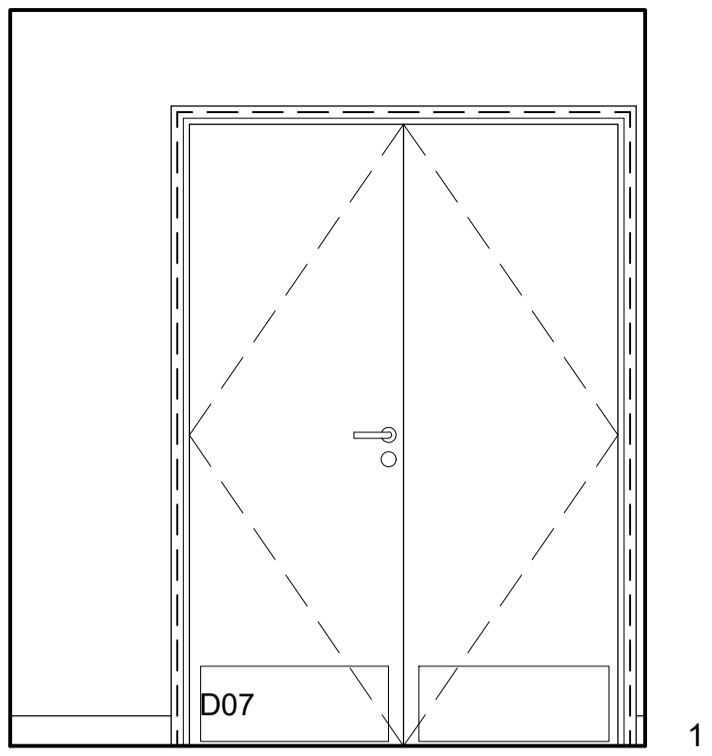


1


Control room - Room 4



2

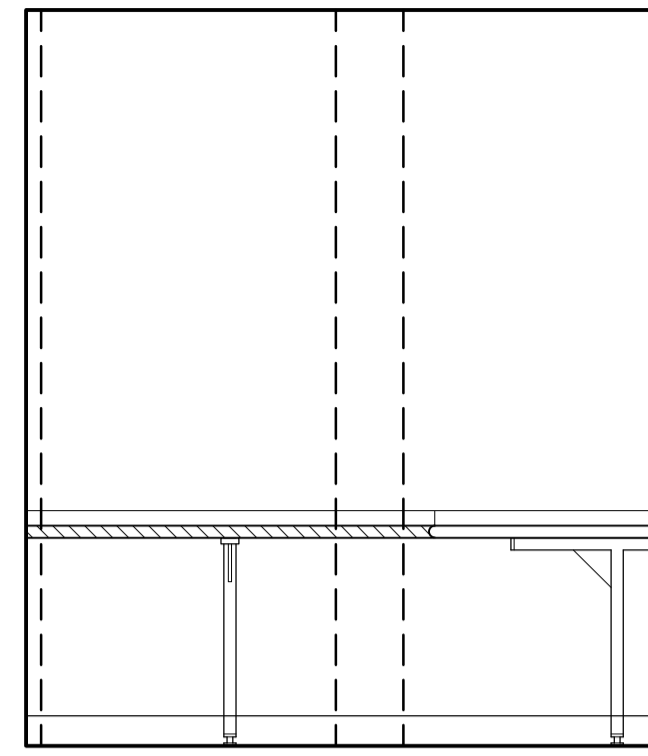

3

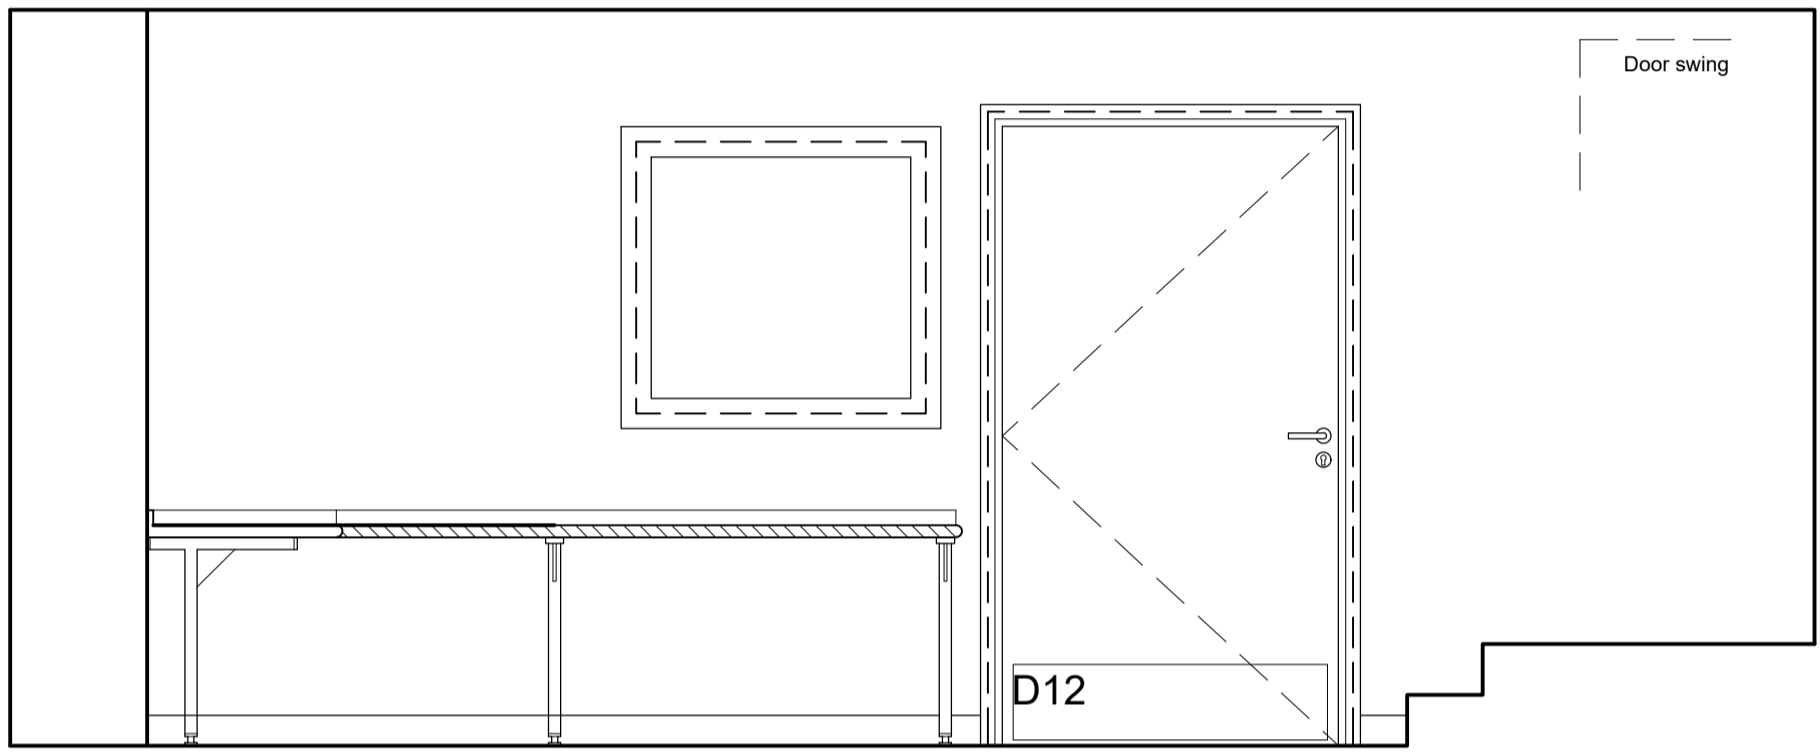

4

Internal Elevations  
Proposed, Scale 1:25



A1 Original Sheet Size  
 Actual Size 50mm 75mm 90mm  
 Revision  
 A - 13/02/2018 Updated to planners comments

Job  
**MRI at UCLH, Birkbeck University**

Client  
**DD Porter Ltd / Siemens**

Drawing  
**Proposed Int Elev's 3 of 3**

Scale/Date/Drawn/Chk.  
**1:25 - Jan 2018 - KR**

**CSM+**  
 ARCHITECTS

1 Boyd Street  
 Shieldfield  
 Newcastle upon Tyne  
 NE2 1AP  
 Tel +44 (0) 191 260-2450  
 Fax +44 (0) 191 261-7301  
 E-mail admin@csmarcitects.co.uk  
 Web Site www.csmarcitects.co.uk

**4443**  
 / 27A