
 


Construction


5. Construct metal enclosure to replace removed balustrade
6. Extend flat roof to cover area formed by removal of the staircase. New brickwork to tie in with existing
7. Install new matching white timber doors opening onto the balcony.
8. Brick up existing opening. New brickwork to tie in with existing
9. Construct new raised parapet surrounding flat roof. New brickwork to tie in with existing.

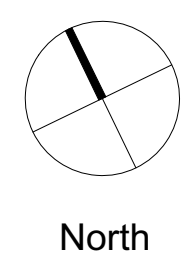

Rev.	Notes	XX/XX Drawn/ Checked	XX.XX.XX Date
1	X		



Jonathan Tuckey Design
 Tel +44 (0)20 8960 1909
 44 Pall Mall Deposit
 124 Barby Road
 London W10 6BL
 www.jonathantuckey.com

Project	63a Regents Park	
Title	Proposed Ground Floor	
Phase	Planning	
Scale at A1	Scale at A3	Date
1:25	1:50	26.09.17
Drawing No.	Rev.	
0194_02_100	-	

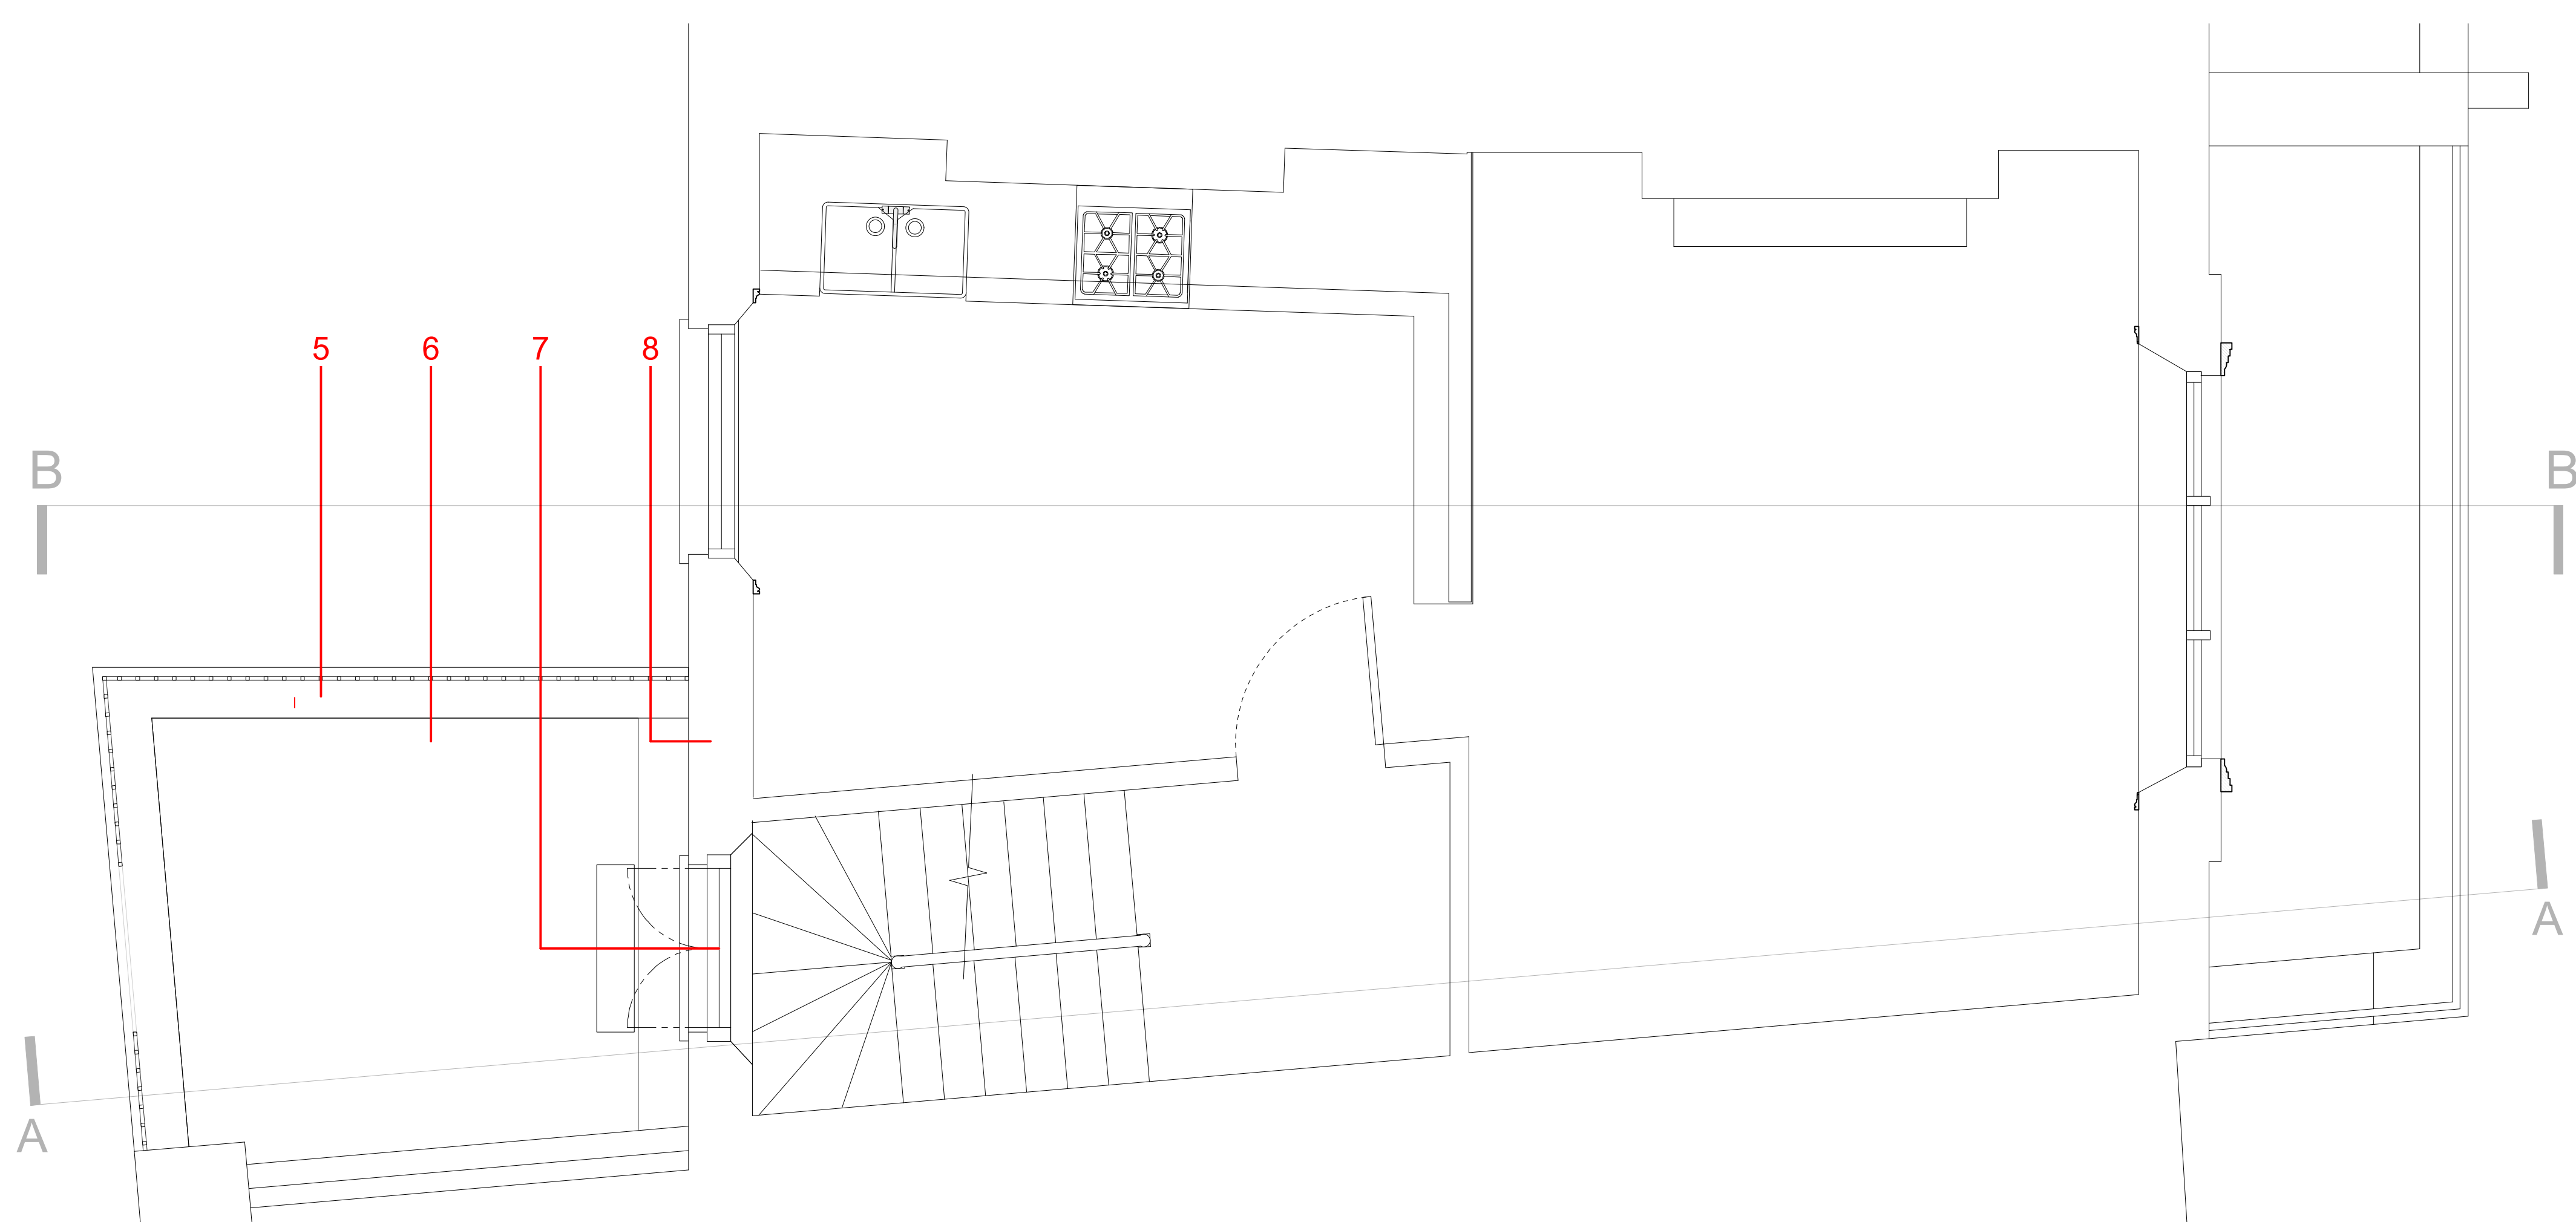

Construction

- 5. Construct metal enclosure to replace removed balustrade
- 6. Extend flat roof to cover area formed by removal of the staircase. New brickwork to tie in with existing
- 7. Install new matching white timber doors opening onto the balcony.
- 8. Brick up existing opening. New brickwork to tie in with existing
- 9. Construct new raised parapet surrounding flat roof. New brickwork to tie in with existing.

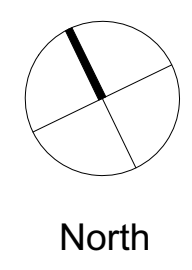 

Rev.	Notes	XX/XX Drawn/ Checked	XX.XX.XX Date
1	X		

Jonathan Tuckey Design
 Tel +44 (0)20 8960 1909
 44 Pall Mall Deposit
 124 Barby Road
 London W10 6BL
 www.jonathantuckey.com

Project	63a Regents Park	
Title	Proposed First Floor	
Phase	Planning	
Scale at A1	Scale at A3	Date
1:25	1:50	26.09.17
Drawing No.		Rev.
0194_02_101		-



PROPOSED FRONT ELEVATION



PROPOSED REAR ELEVATION



- ▽ Window Lintel 28682
- ▽ Railing Level 28420
- ▽ Party Wall 27613
- ▽ New Window Sill 25940
- ▽ Parapet Height 25670
- ▽ Terrace FFL 25270

8 9 5 7

▽ Benchmark Title 19000

Construction


5. Construct metal enclosure to replace removed balustrade
6. Extend flat roof to cover area formed by removal of the staircase. New brickwork to tie in with existing
7. Install new matching white timber doors opening onto the balcony.
8. Brick up existing opening. New brickwork to tie in with existing
9. Construct new raised parapet surrounding flat roof. New brickwork to tie in with existing.

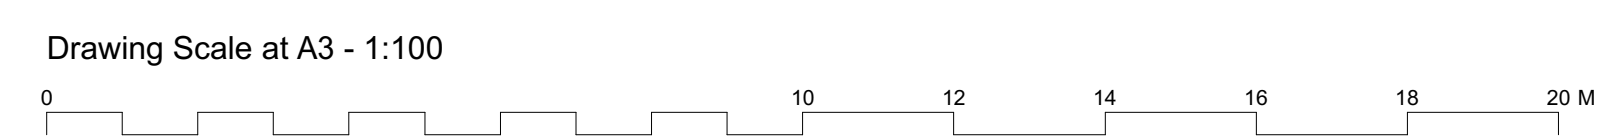 

Rev.	Notes	Drawn/Checked	Date
1	X	XX/XX	XX.XX.XX


Jonathan Tuckey Design
 Tel +44 (0)20 8960 1909
 44 Pall Mall Deposit
 124 Barby Road
 London W10 6BL
 www.jonathantuckey.com

Project	Title	Phase	Scale at A1	Scale at A3	Date
63a Regents Park	Proposed Elevations	Planning	1:50	1:100	29.09.17
			Drawing No.		Rev.
			0194_02_221		-

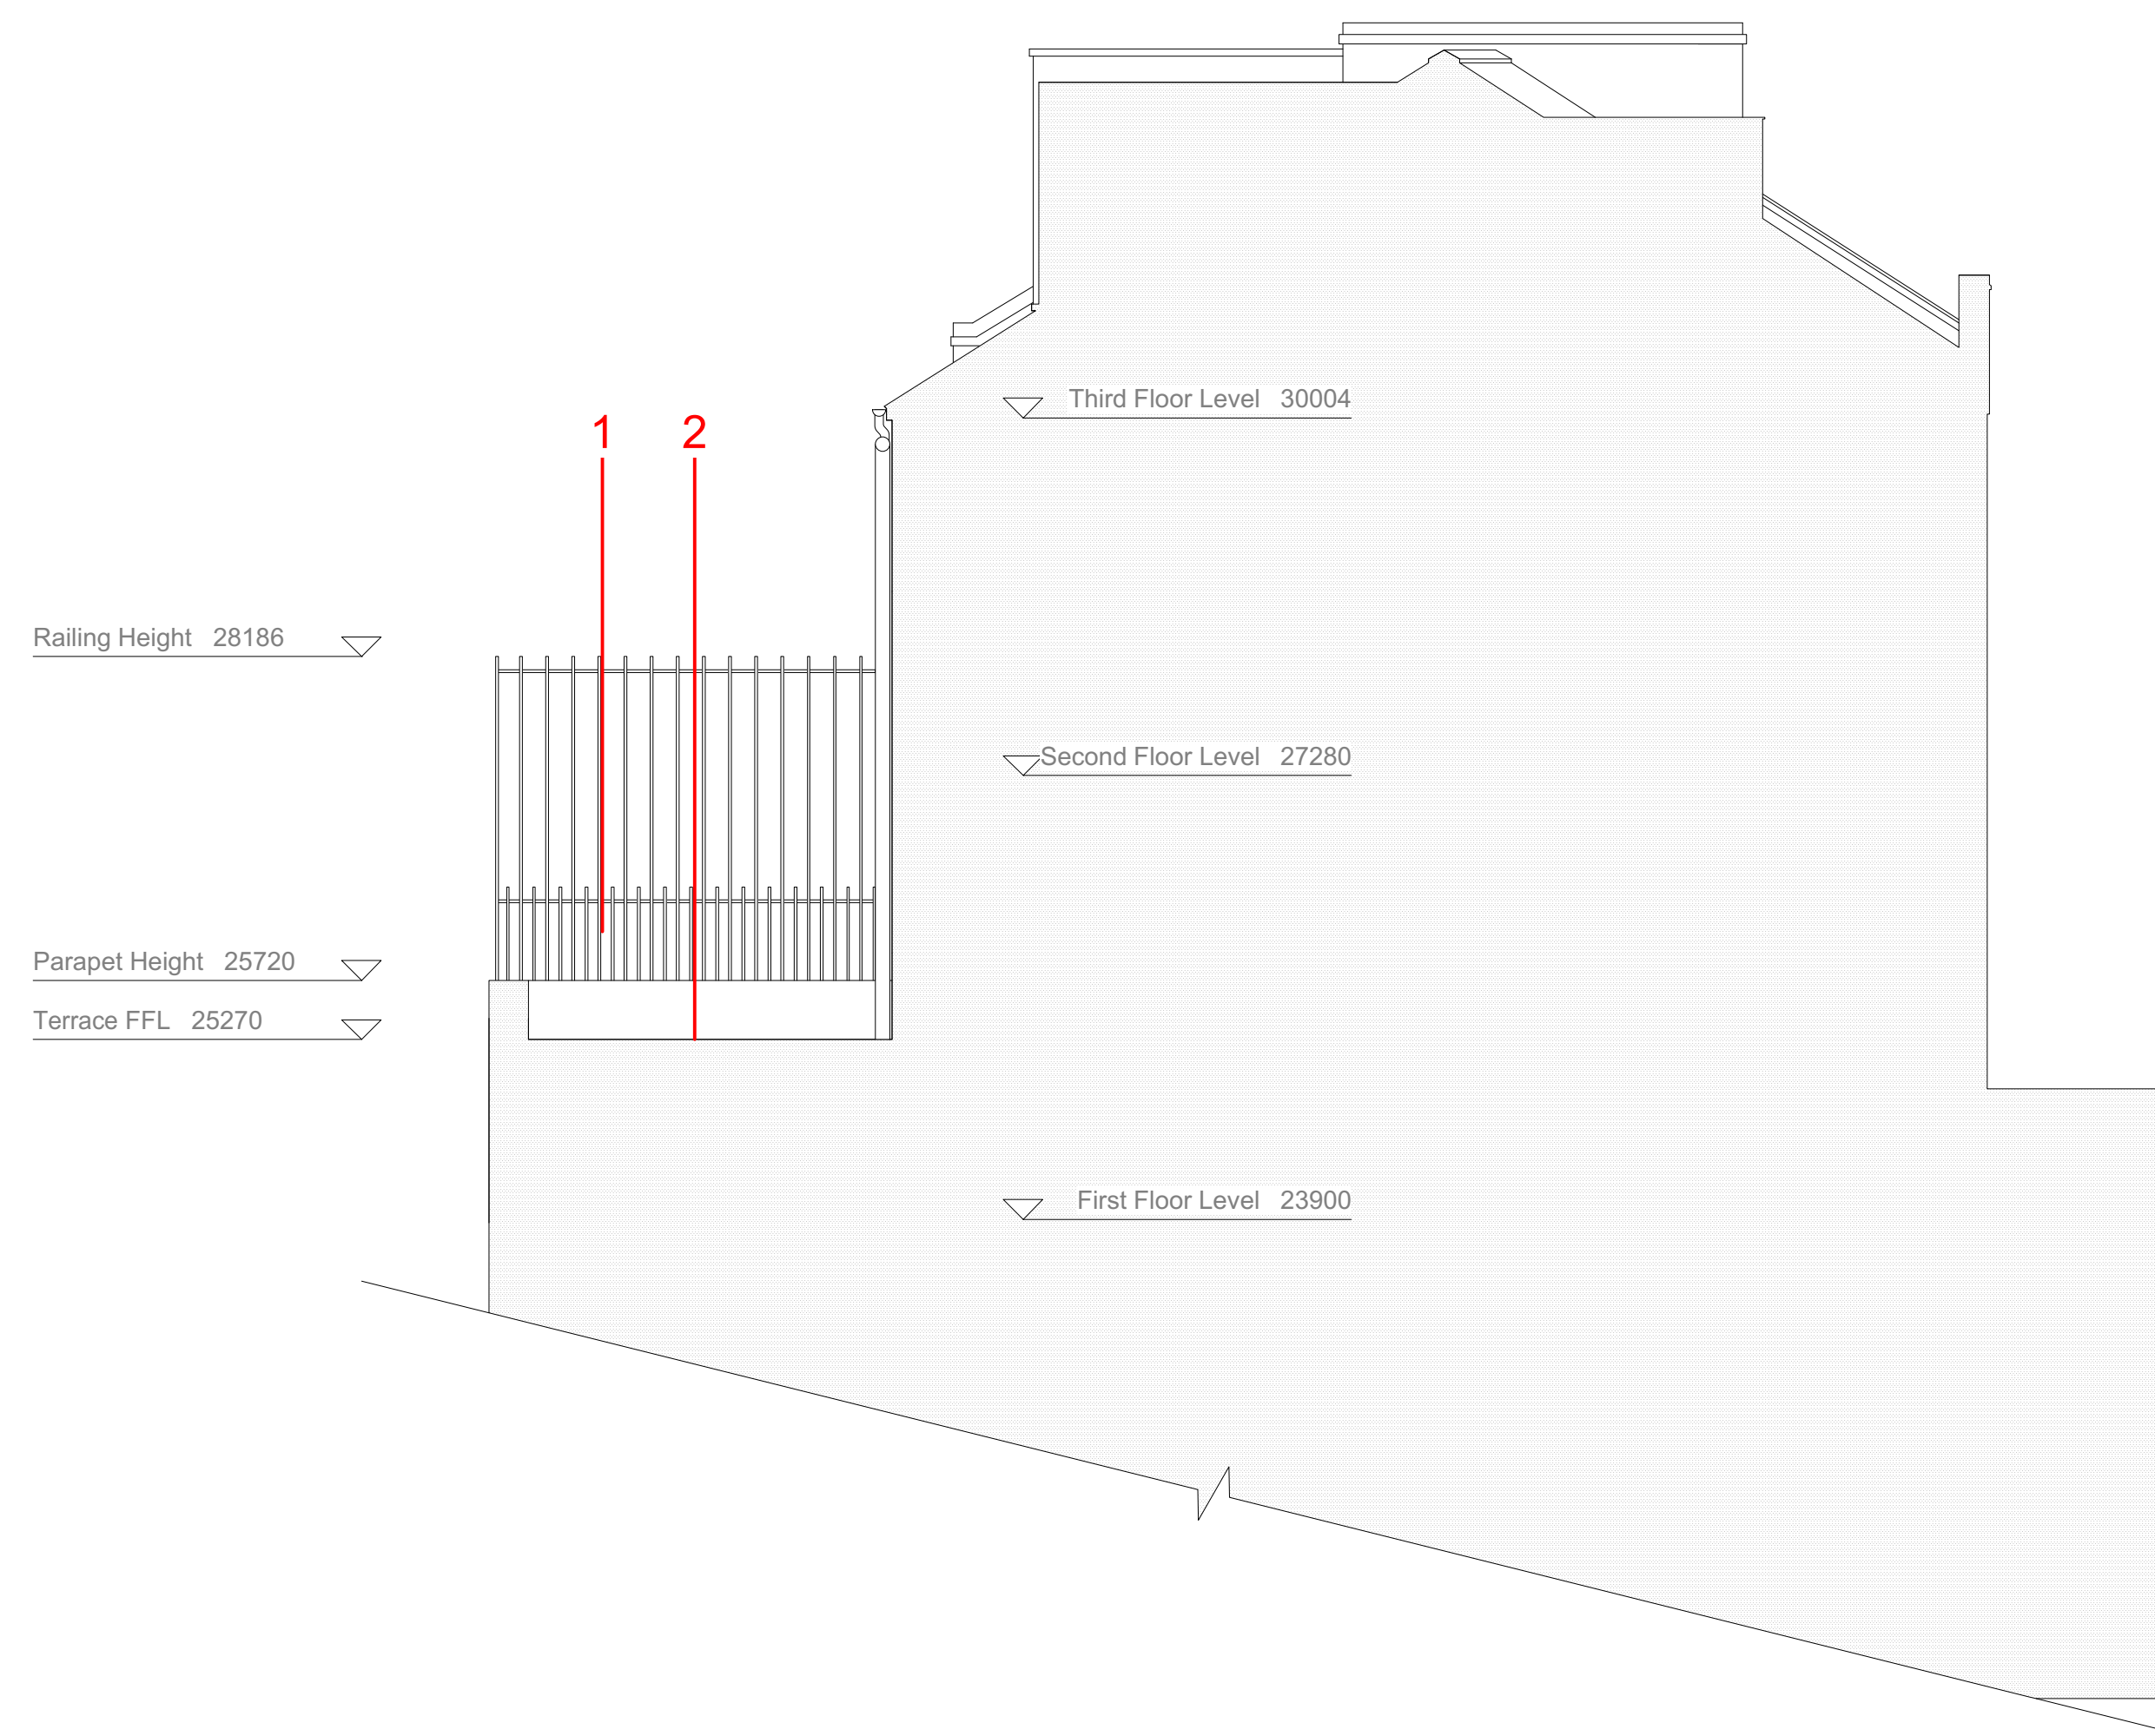

PROPOSED SECTION THROUGH AA

Arbitrary Datum 19000


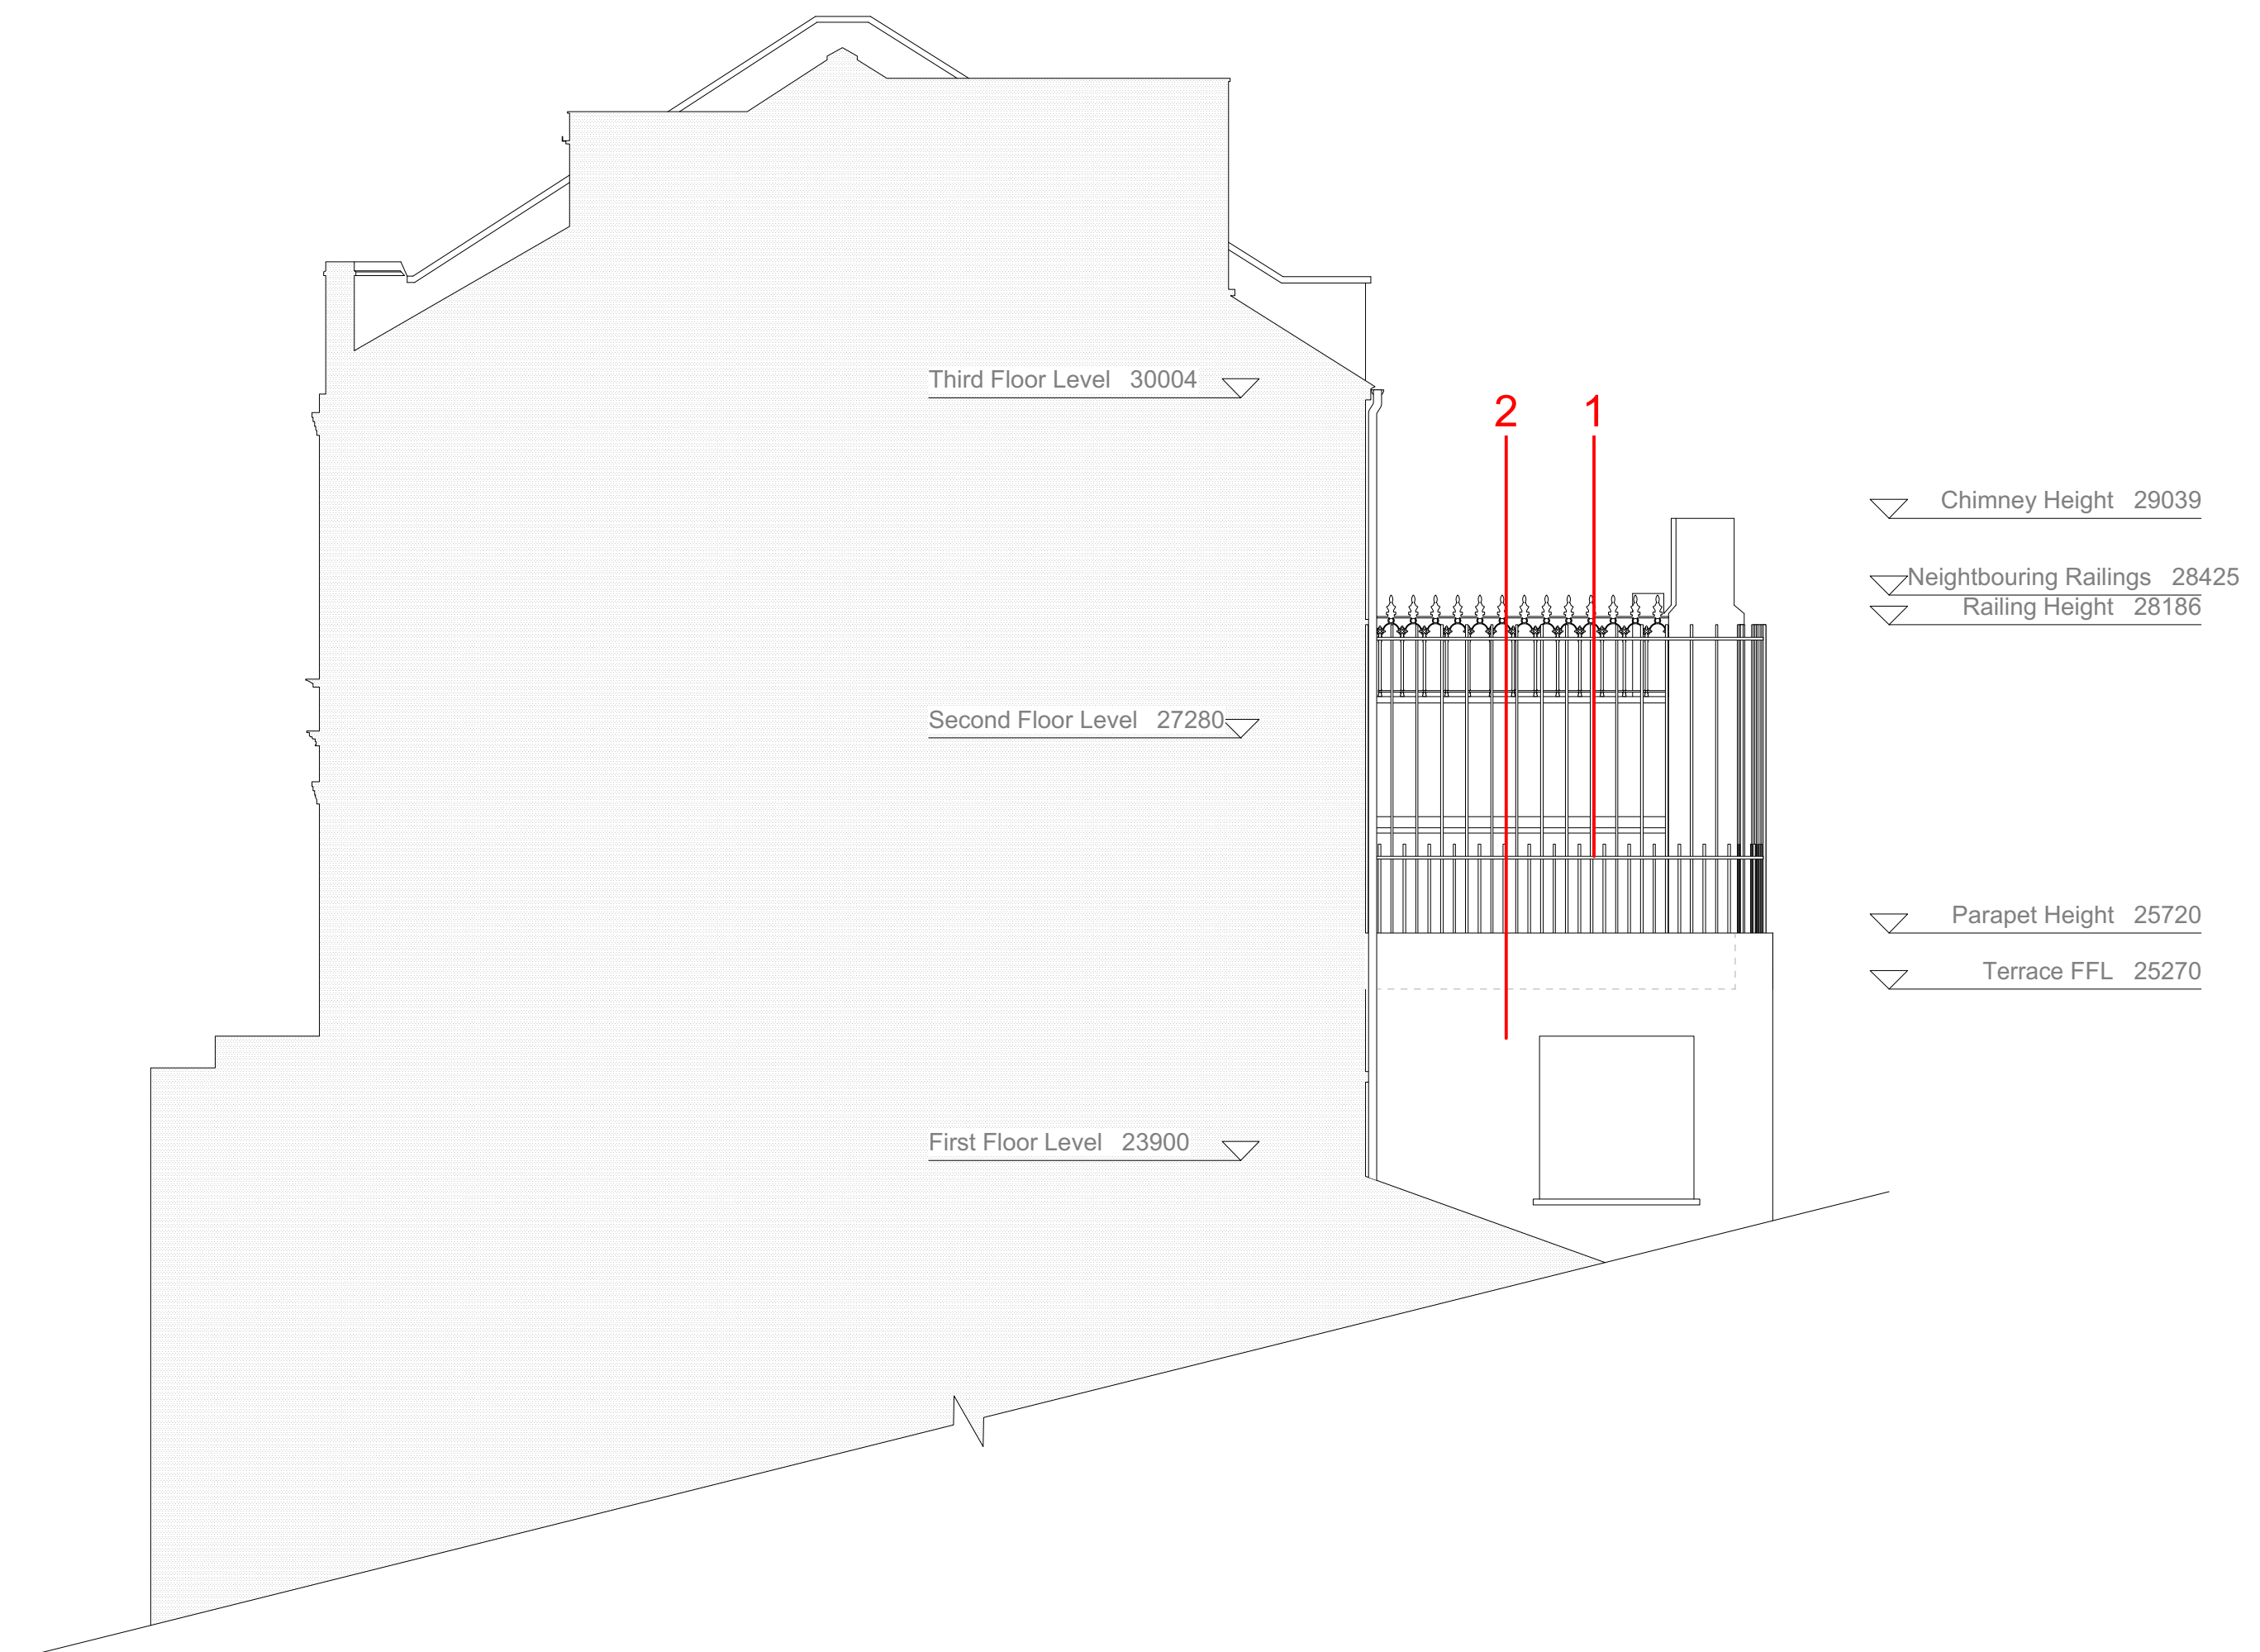


PROPOSED SECTION THROUGH BB

Arbitrary Datum 19000

Construction

5. Construct metal enclosure to replace removed balustrade
6. Extend flat roof to cover area formed by removal of the staircase. New brickwork to tie in with existing
7. Install new matching white timber doors opening onto the balcony.
8. Brick up existing opening. New brickwork to tie in with existing
9. Construct new raised parapet surrounding flat roof. New brickwork to tie in with existing.

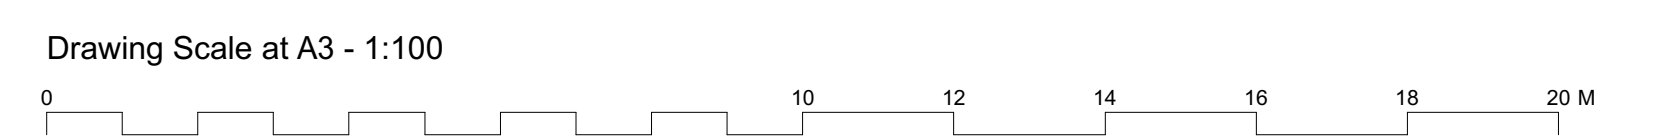 

Rev.	Notes	XX/XX Drawn/ Checked	XX.XX.XX Date
1	X		

Jonathan Tuckey Design
 Tel +44 (0)20 8960 1909
 44 Pall Mall Deposit
 124 Barby Road
 London W10 6BL
 www.jonathantuckey.com

Project	63a Regents Park	
Title	Proposed Section AA & BB	
Phase	Planning	
Scale at A1	Scale at A3	Date
1:50	1:100	29.09.17
Drawing No.		Rev.
0194_02_220		-