




1:100 SCALE BAR

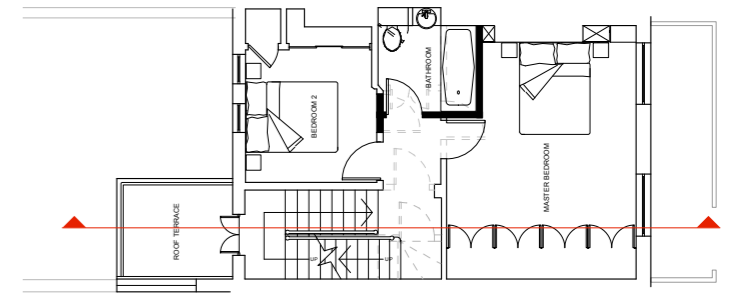


PLAN, INDICATING LINE OF SECTION, SCALE 1:150

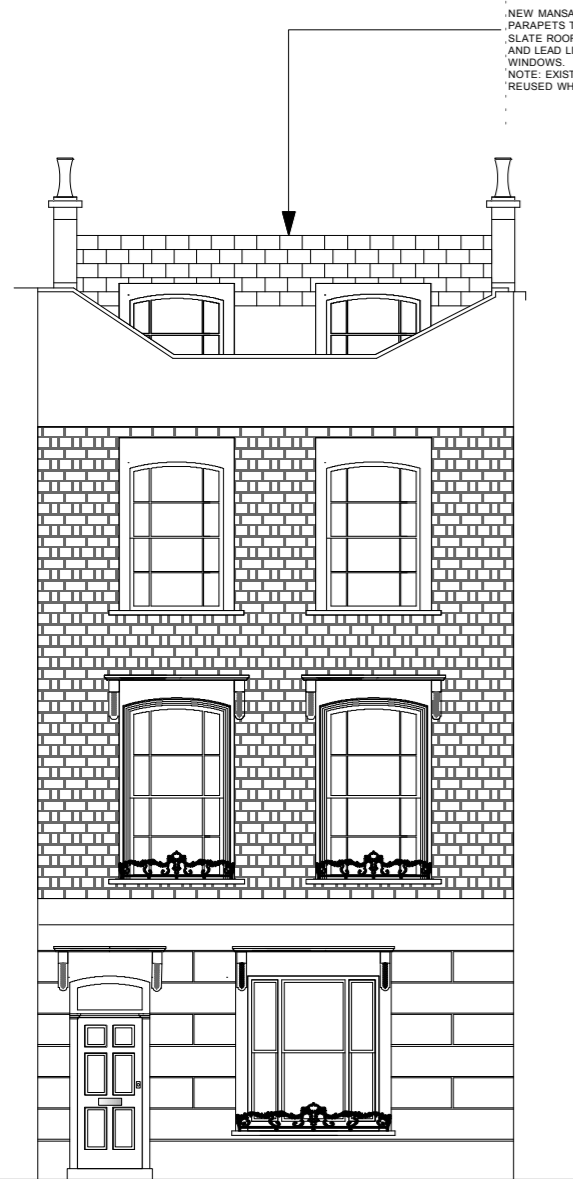

PROPOSED FRONT ELEVATION, SCALE 1:100

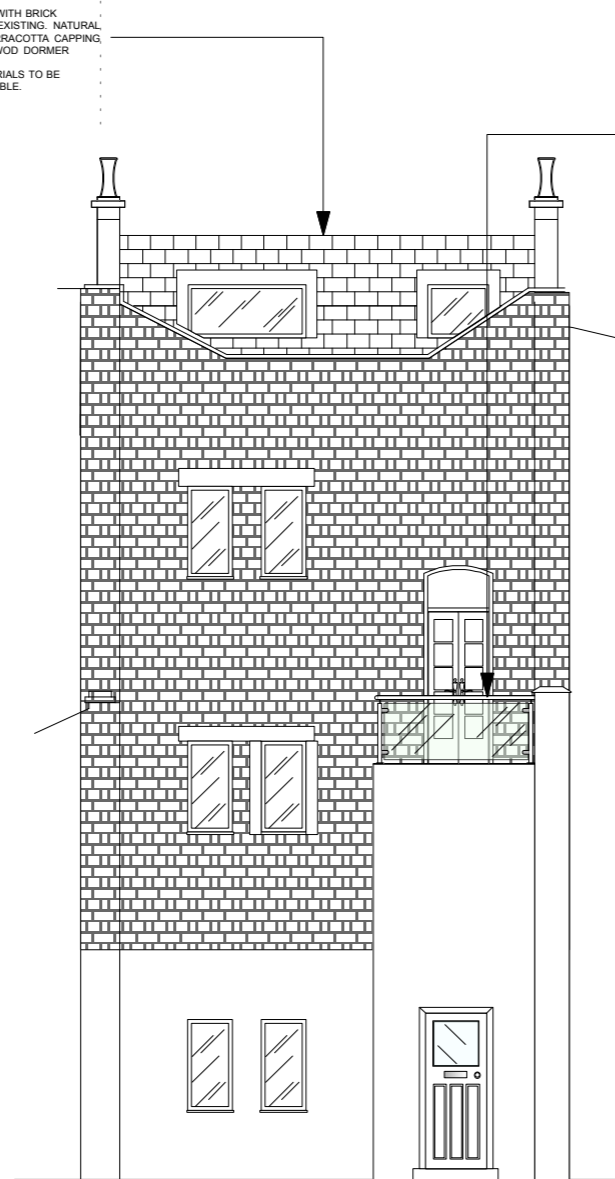

PROPOSED REAR ELEVATION, SCALE 1:100

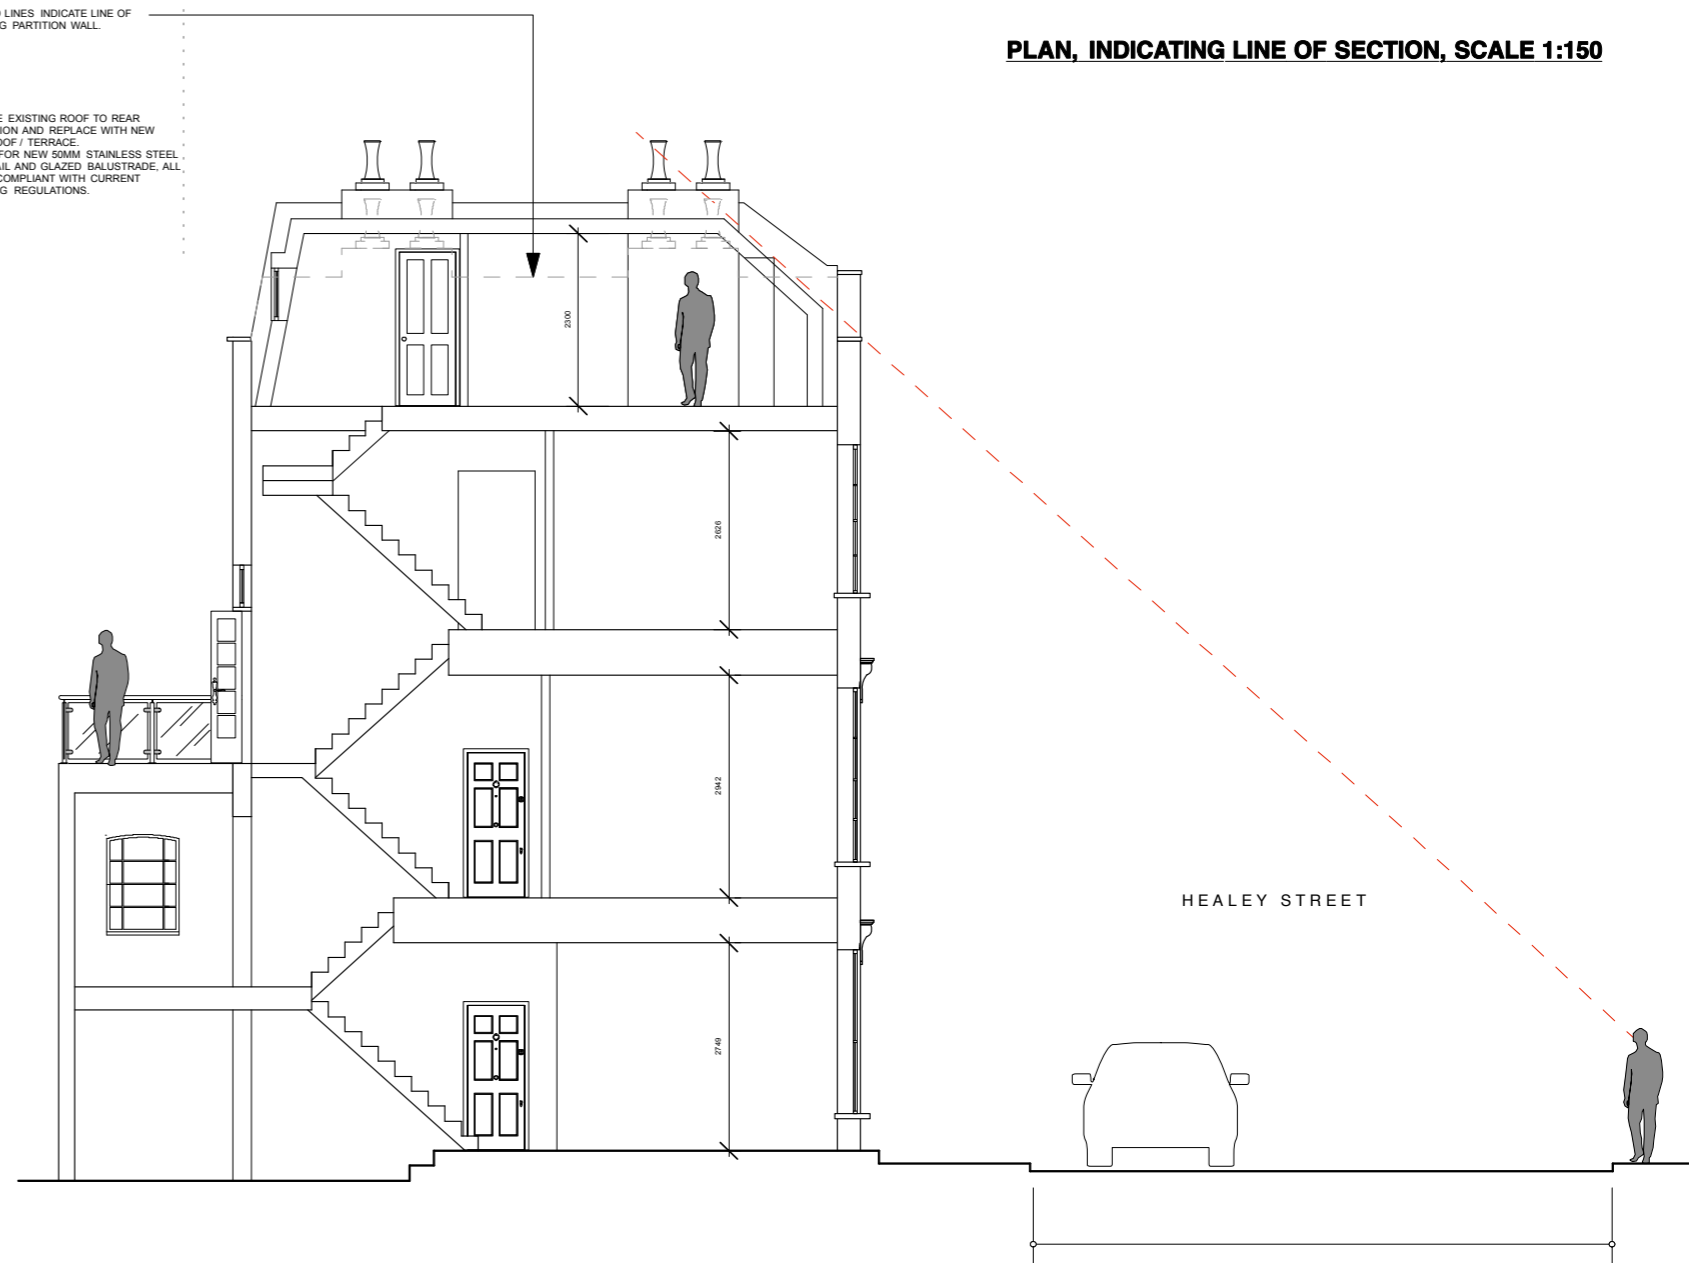

PROPOSED SECTION THROUGH, SCALE 1:100

CAROL MOORE - MARTIN

27 BEVERLEY ROAD, RUISLIP, HA49AL  
 TELEPHONE +44(0)1895634190 MOBILE 07427571624  
 EMAIL MOORE.MARTIN@AOL.COM

Revision Date Notes

Revision Date Notes

Drawn **CMD**

Check -

Scale **AS STATED @ A3**

Date **June 2016**

Drawing Title **Proposed Elevations**

Project **Flat 13C Healey Street  
 NW1 8SR**

Client **Mr. J Reading**

Job Number **0083**

Drawing Number **004**

Rev