




AS CONSENTED
Second Floor Plan
Scale 1:50

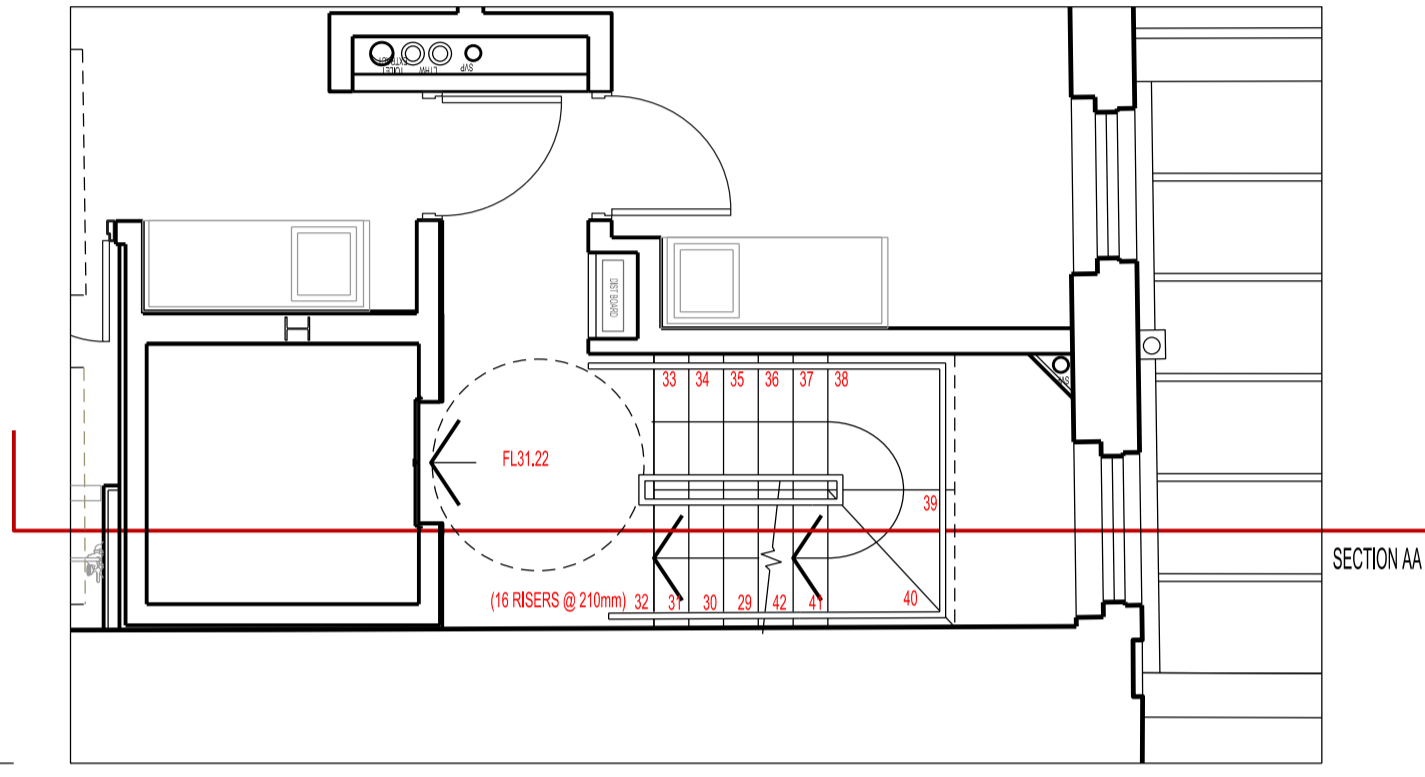

AS CONSENTED
First Floor Plan
Scale 1:50

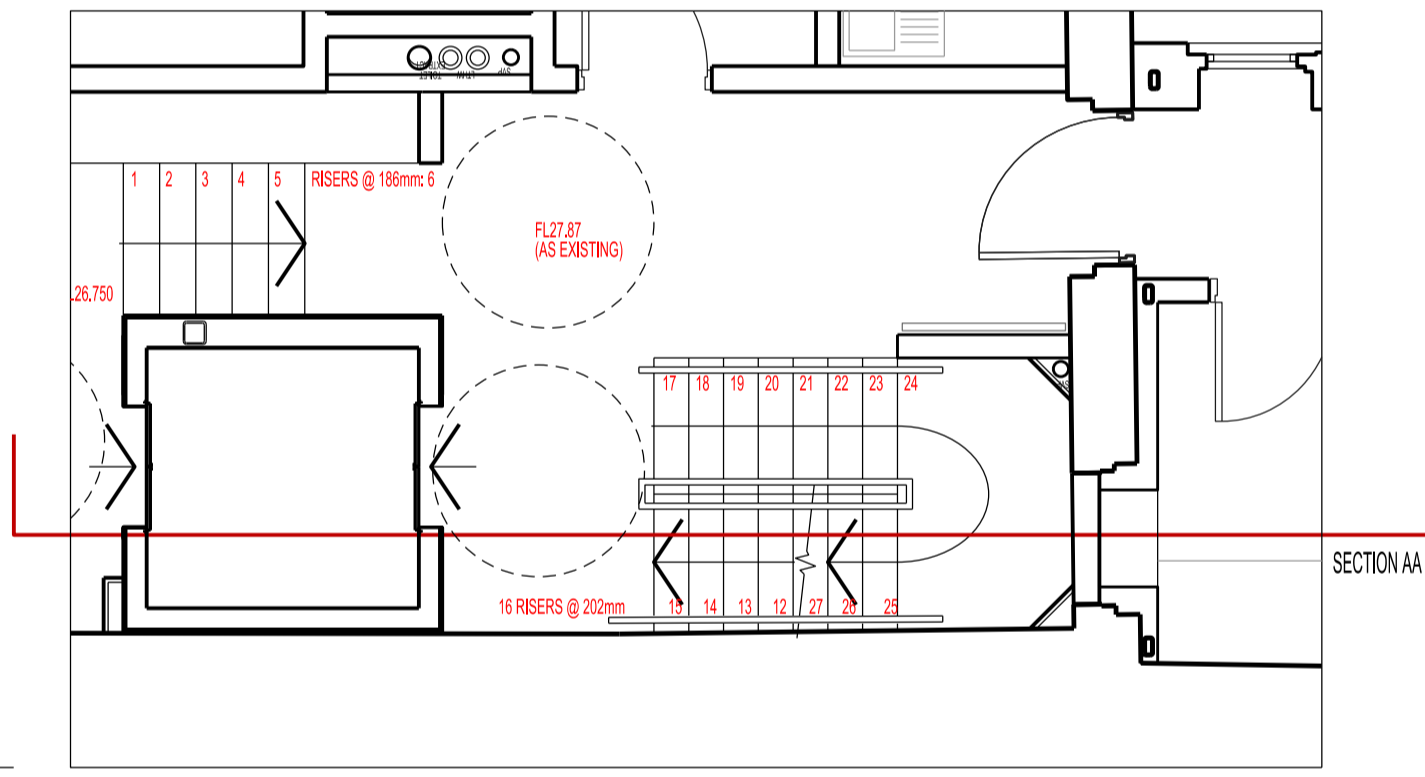


AS CONSENTED
Ground Floor Plan
Scale 1:50

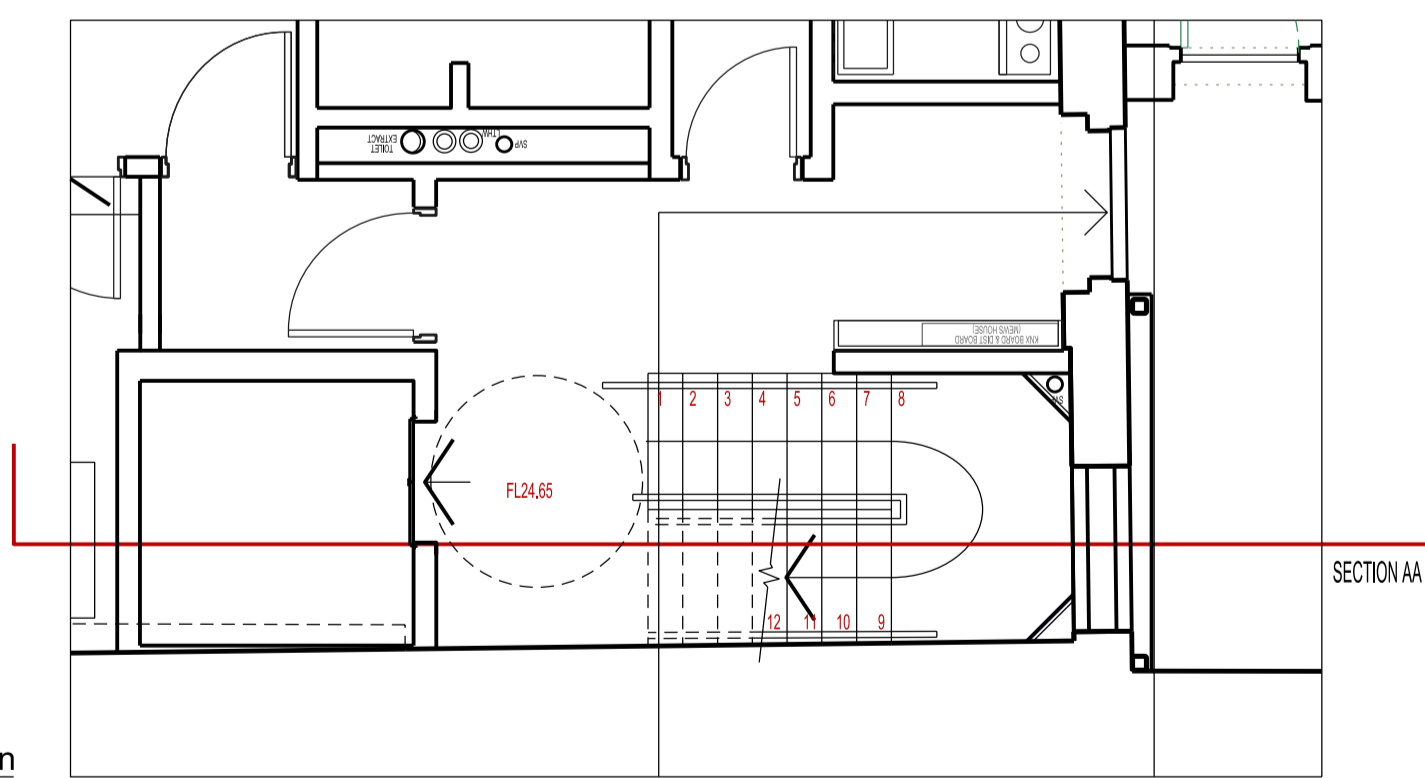

AS CONSENTED
Lower Ground Floor Plan
Scale 1:50

Section AA

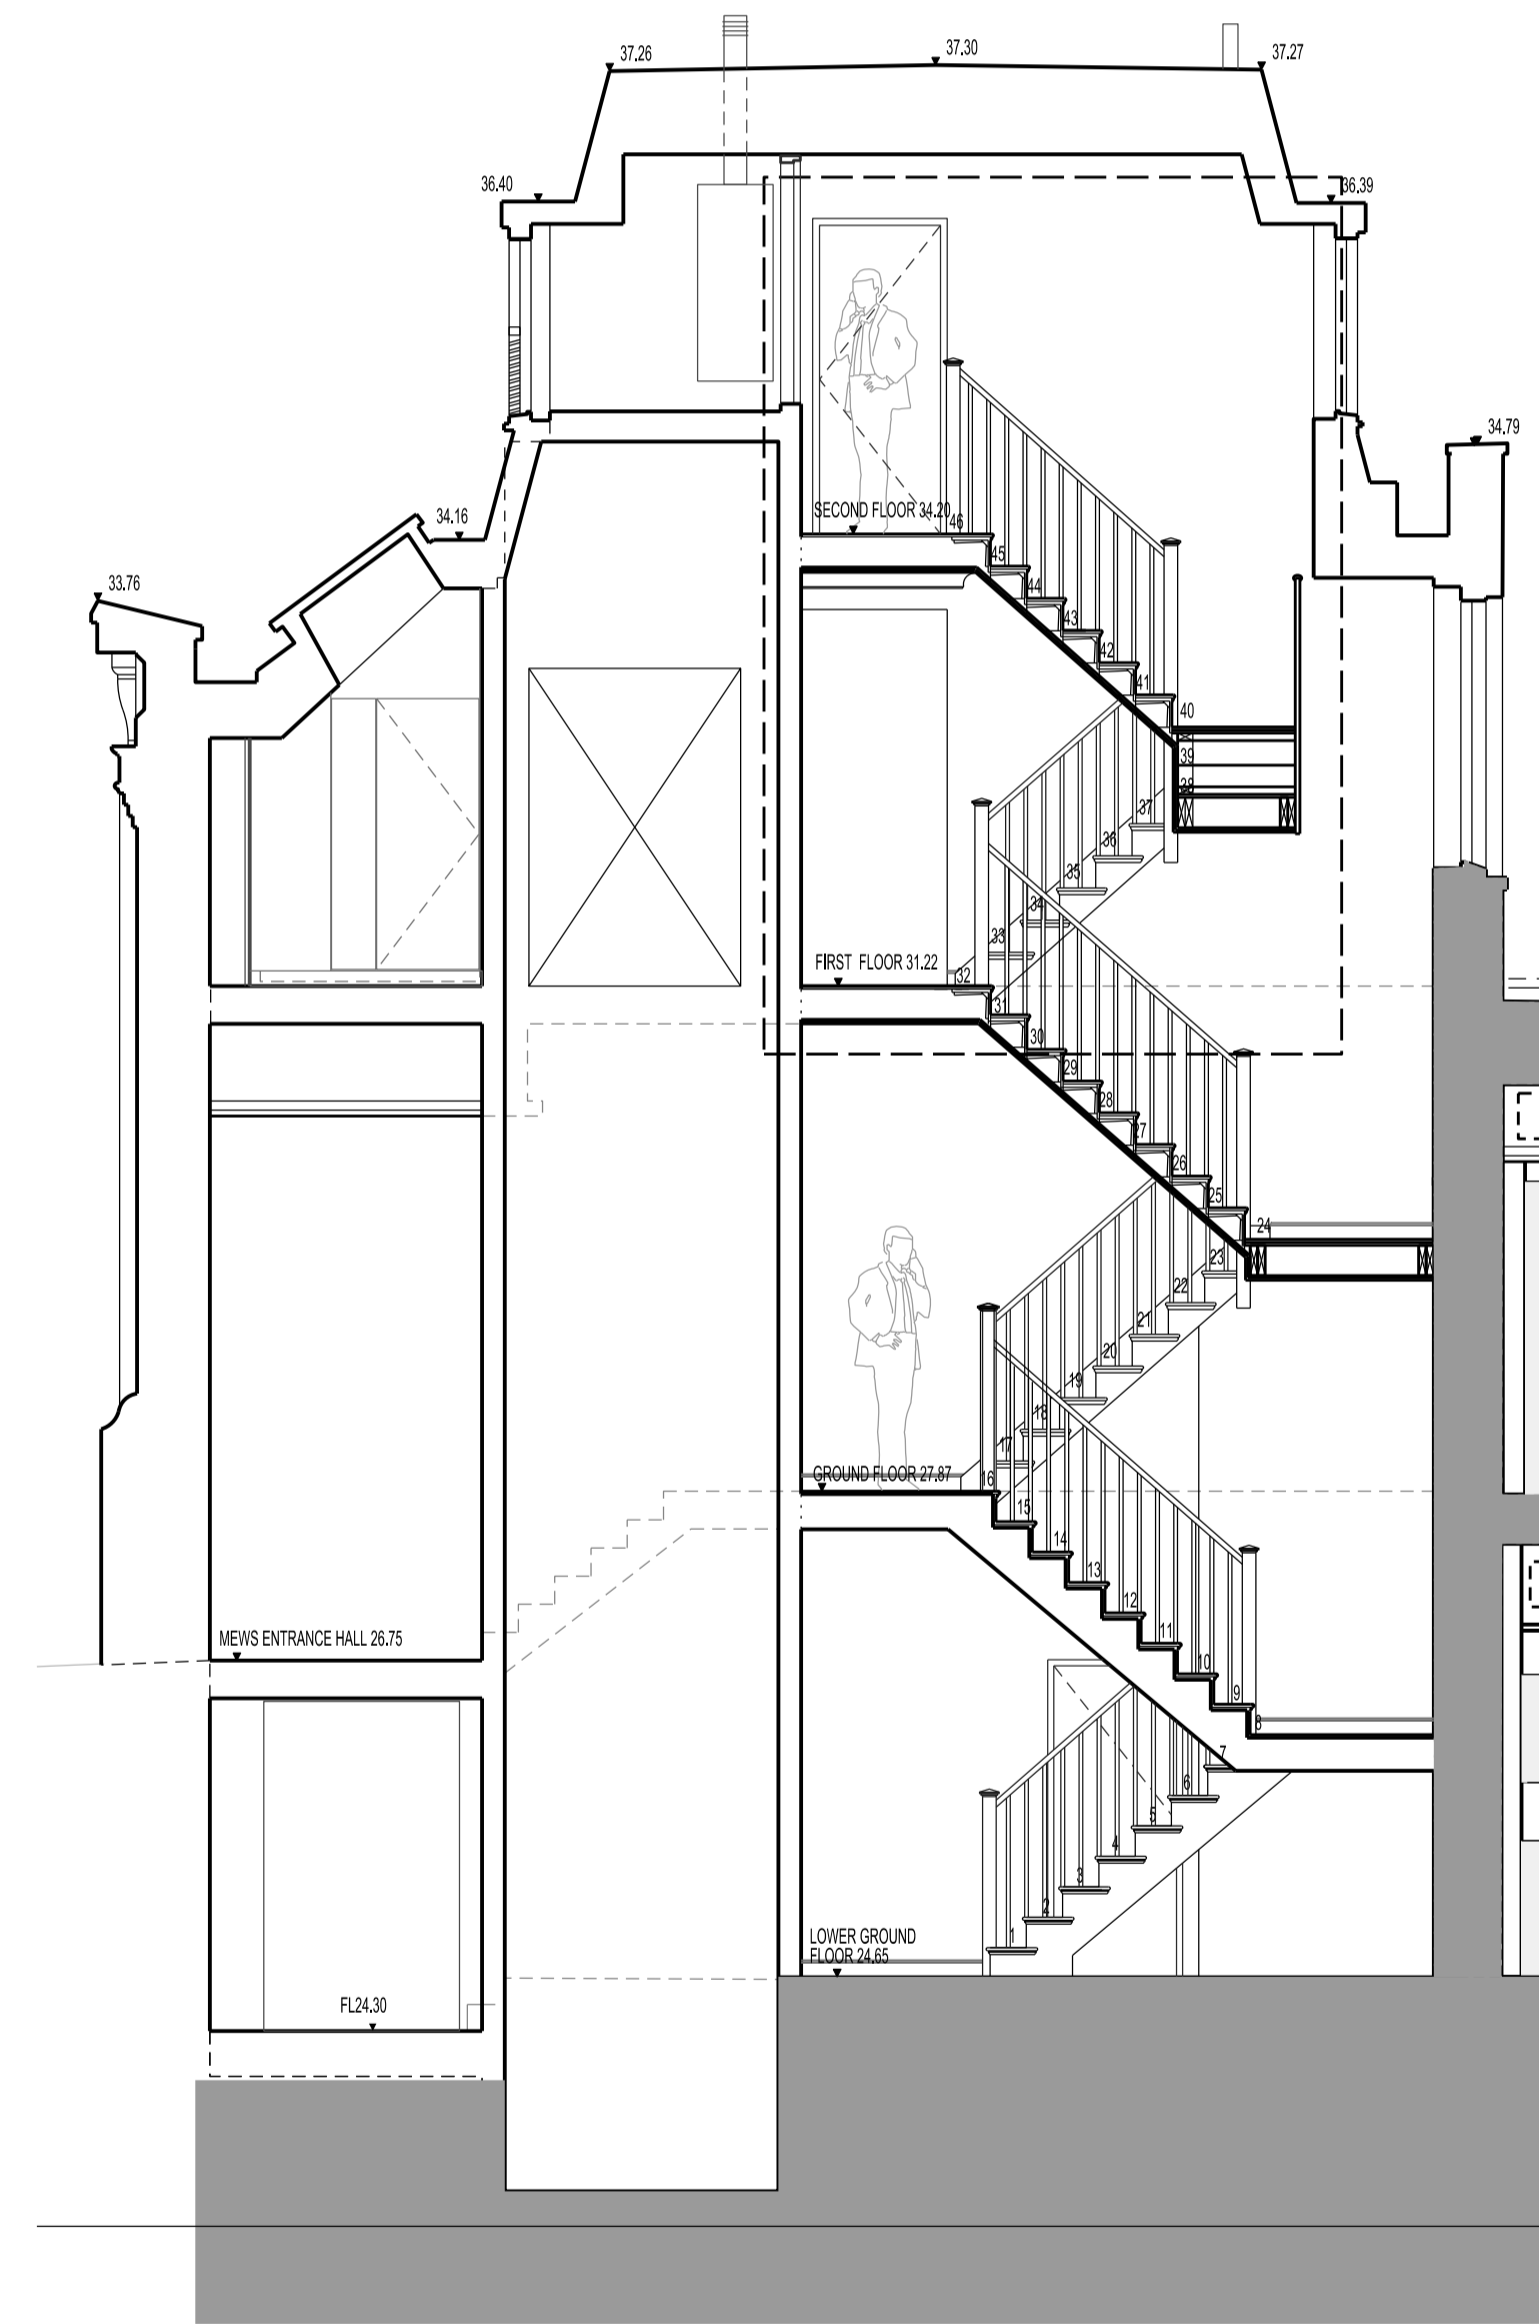

BUILDING DESIGN PARTNERSHIP LTD SHALL HAVE NO RESPONSIBILITY FOR ANY USE MADE OF THIS DOCUMENT OTHER THAN FOR THAT WHICH IT WAS PREPARED AND ISSUED.

ALL DIMENSIONS SHOULD BE CHECKED ON SITE.

ANY DRAWING ERRORS OR DIVERGENCES SHOULD BE BROUGHT TO THE ATTENTION OF BUILDING DESIGN PARTNERSHIP LTD AT THE ADDRESS SHOWN.

B - DISCHARGE OF MEWS LBC CONDITION 4	GP	AC	13.03.2018
A - DISCHARGE OF MEWS LBC CONDITION 4	GP	AC	09.03.2018
- TENDER ISSUE	JM	MB	17.09.2015

BDP.

16 Brewhouse Yard
Clerkenwell
London, EC1V 4LJ
United Kingdom

T +44 (0)20 7812 8000
F +44 (0)20 7812 8399
www.bdp.com

PROJECT TITLE
42 BEDFORD SQUARE

PROJECT NUMBER
P2005698

DRAWING TITLE
MEWS HOUSE STAIR

SCALE @ A1
1:50

DATE
08.2015

DRAWING NO.
(24)AS001

REVISION
B

REVISION / DESCRIPTION	DRAWN	CHECKED	DATE	REVISION / DESCRIPTION	DRAWN	CHECKED	DATE	REVISION / DESCRIPTION	DRAWN	CHECKED	DATE	KEY PLAN	CLIENT LOGO
------------------------	-------	---------	------	------------------------	-------	---------	------	------------------------	-------	---------	------	----------	-------------