




Section 1-1  
Scale 1:20@A1

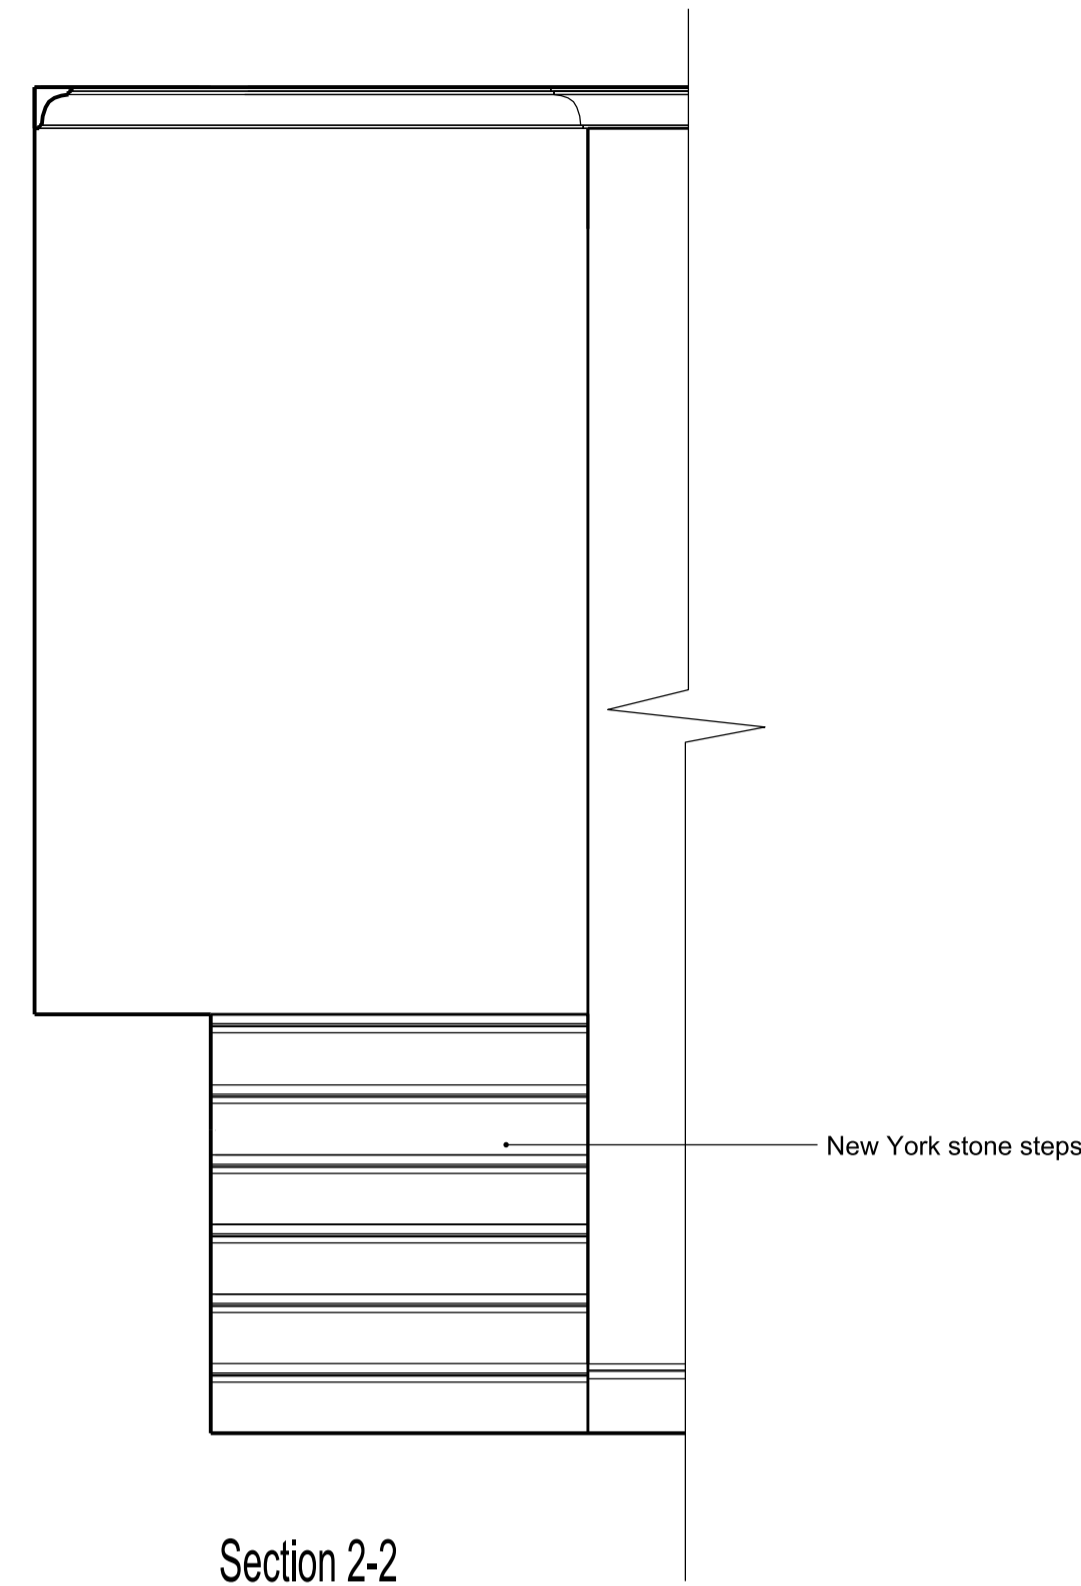


Section 2-2  
Scale 1:20@A1

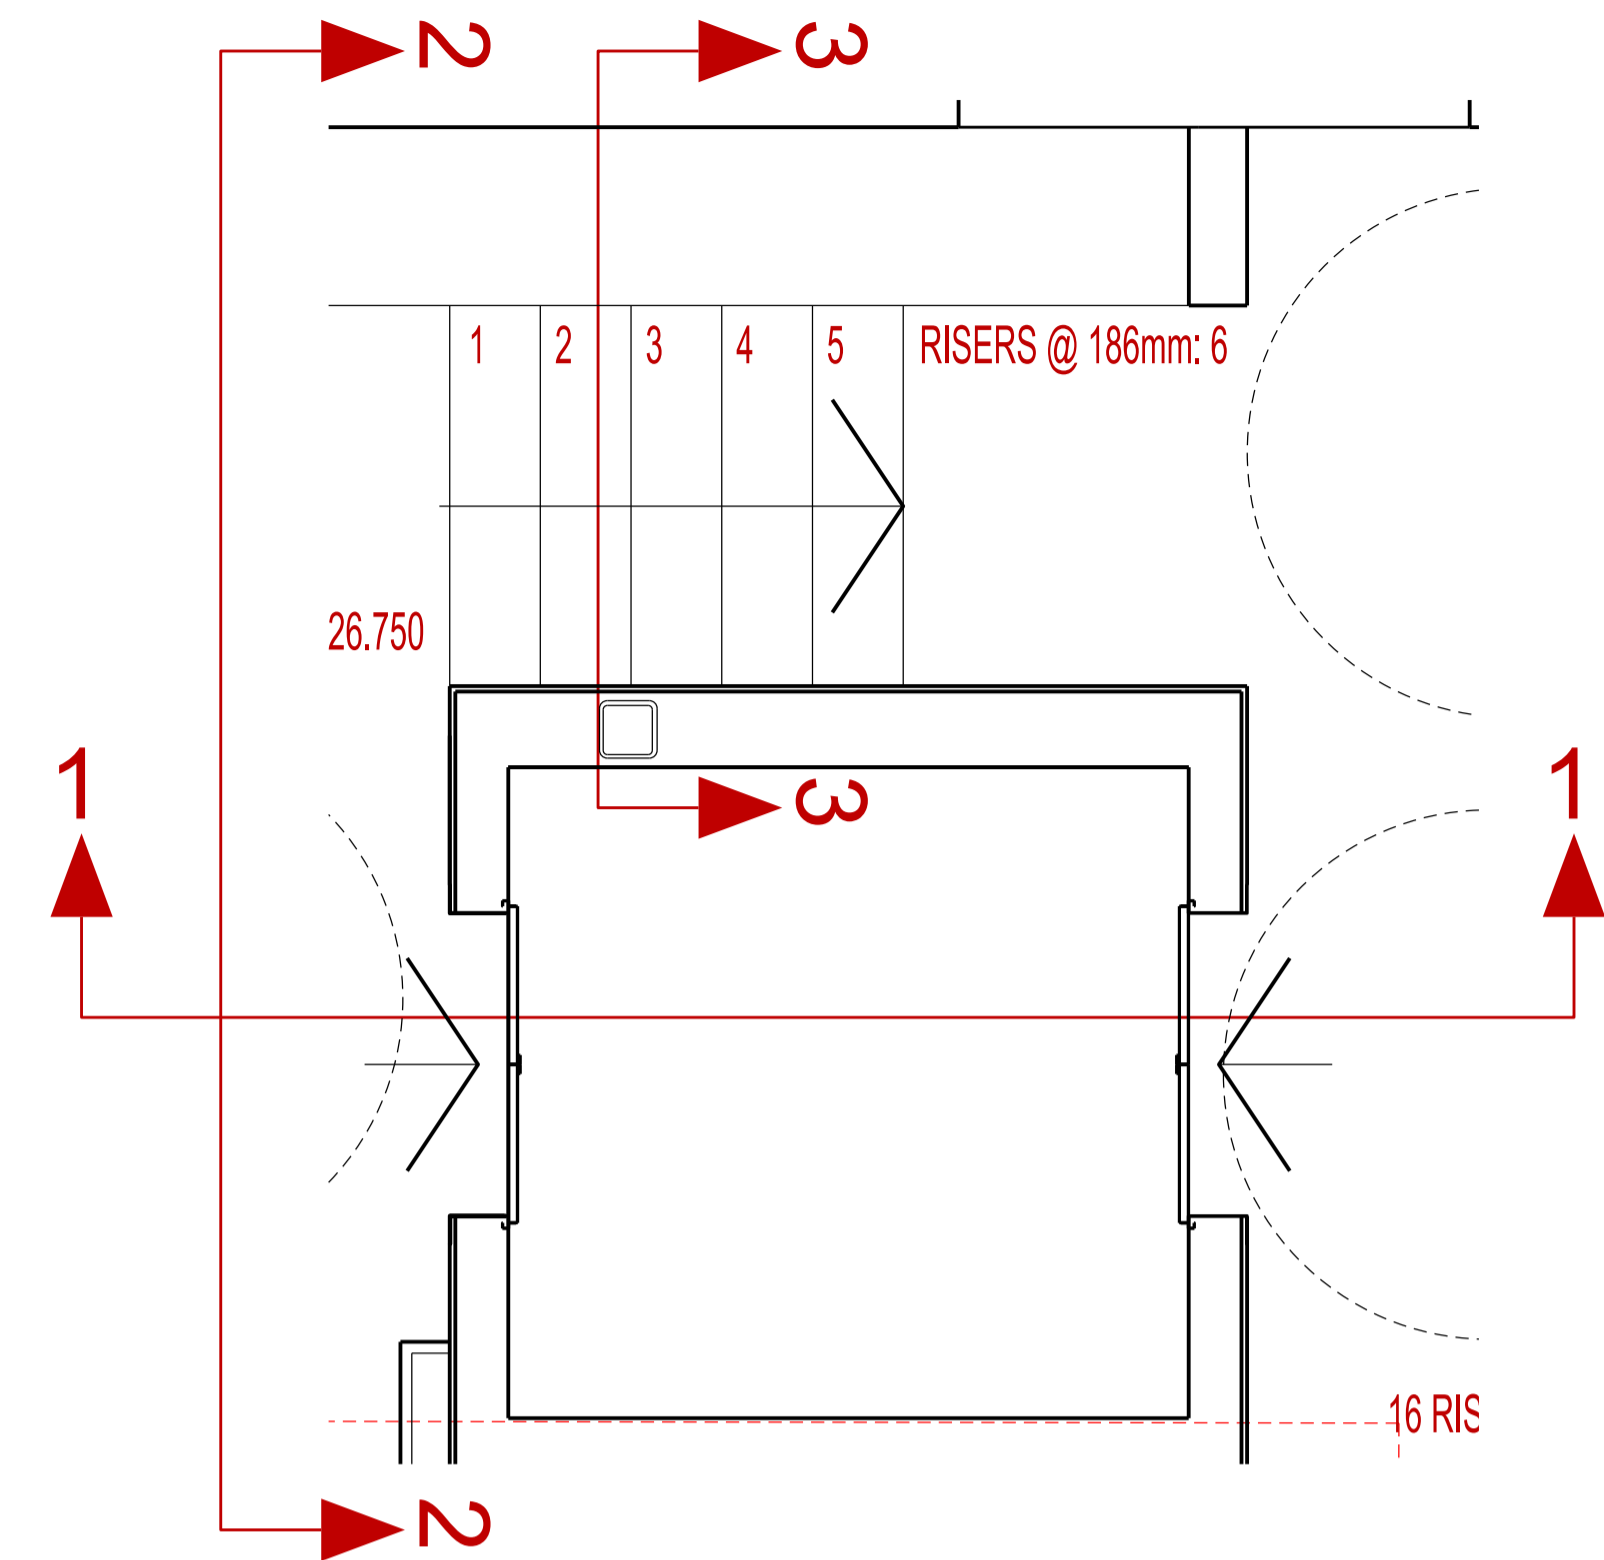

EXTRACT OF CONSENTED PLANS  
Ground Floor Plan  
Scale 1:20@A1

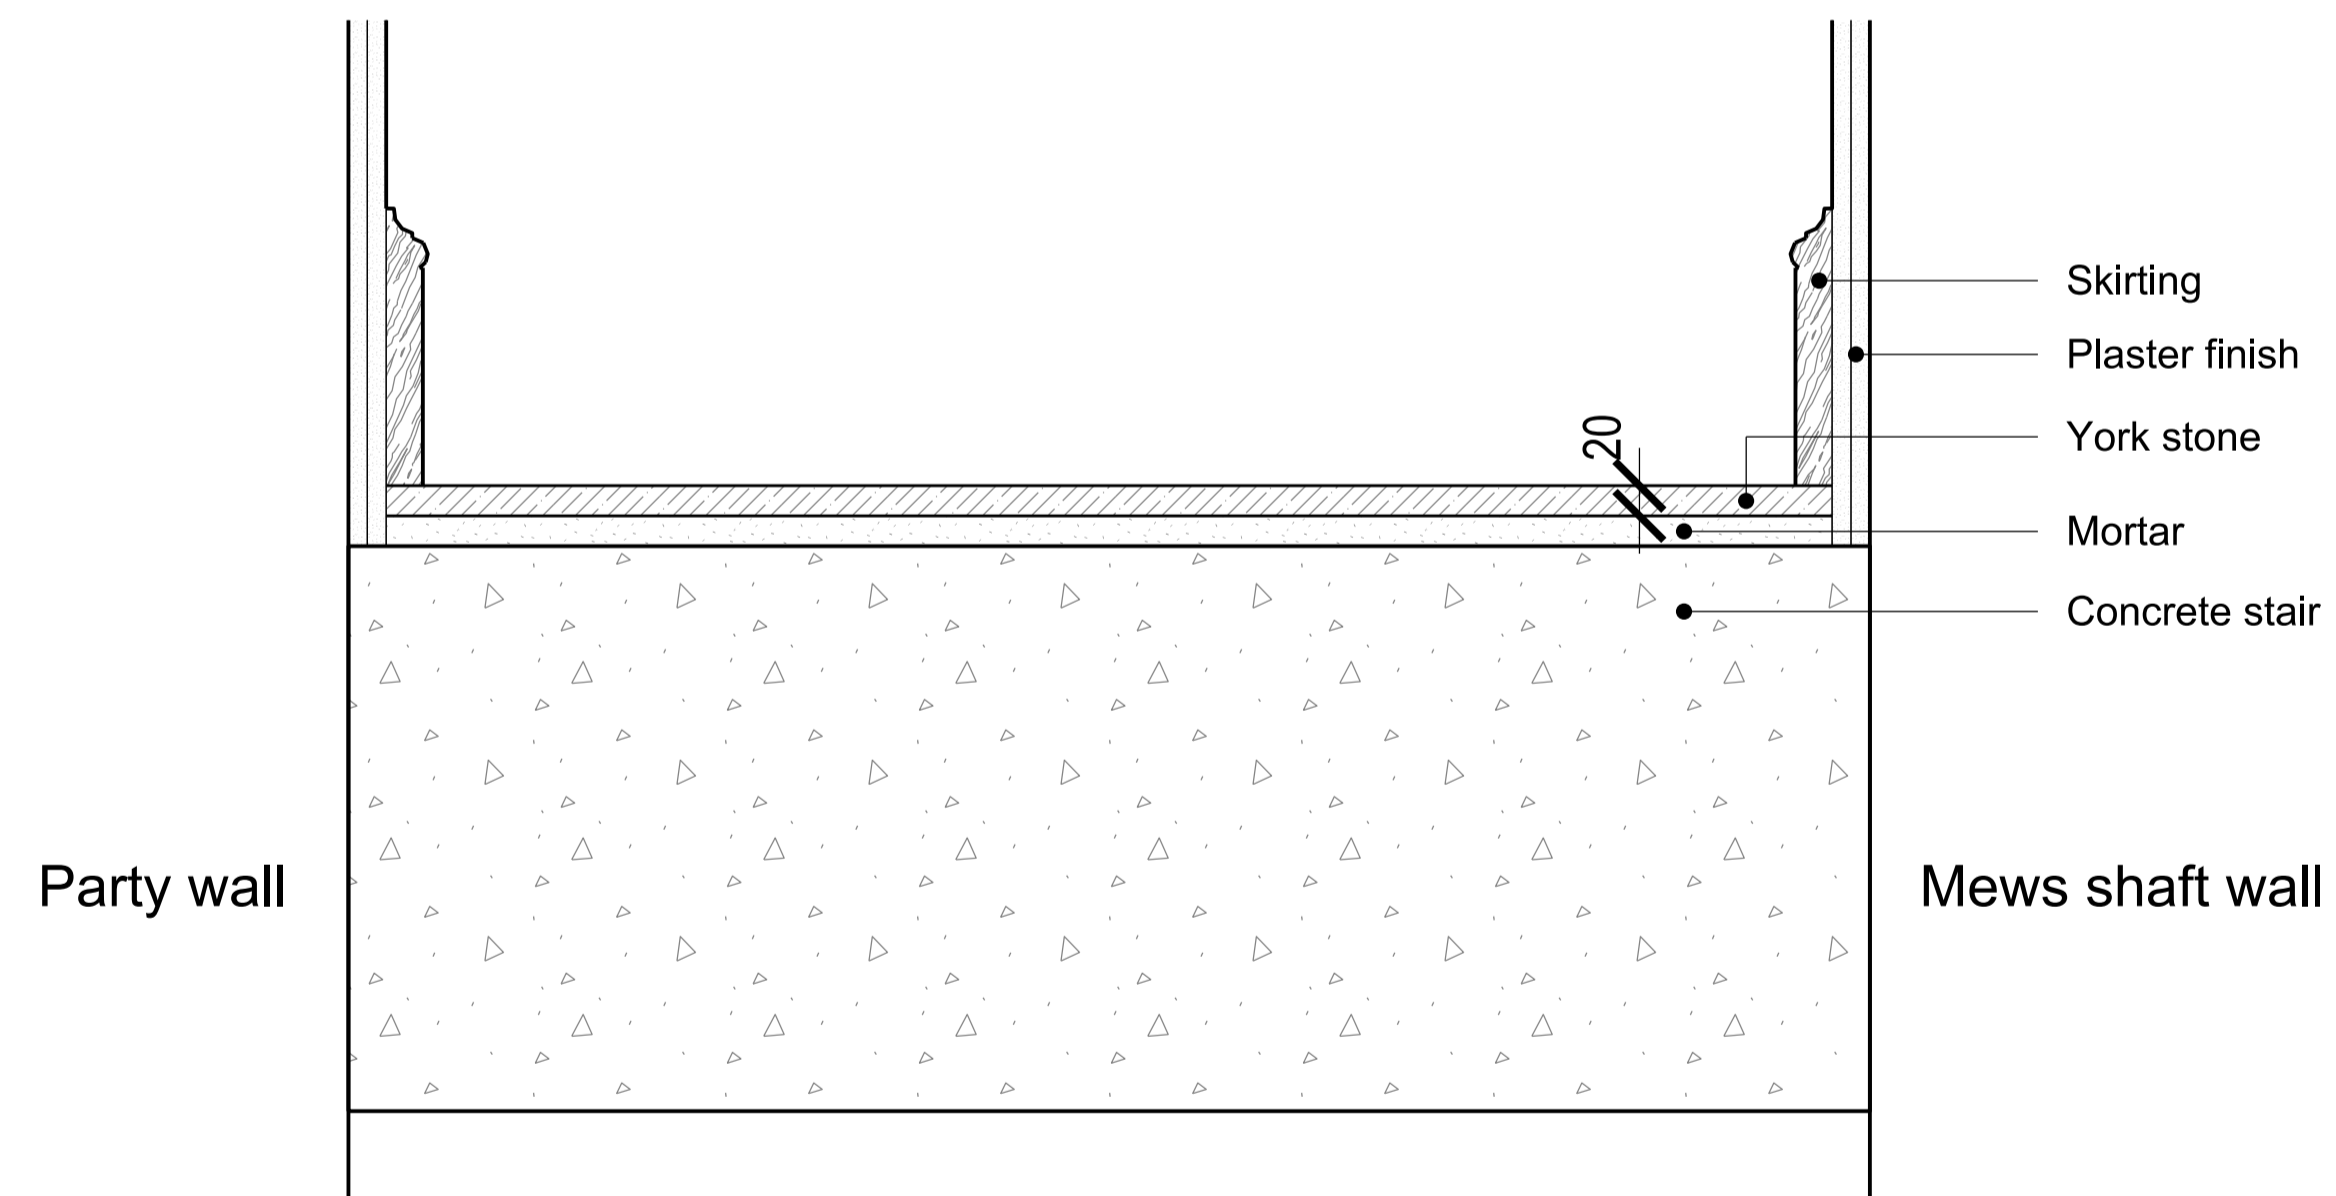

Skirting Detail 3-3  
Scale 1:5@A1

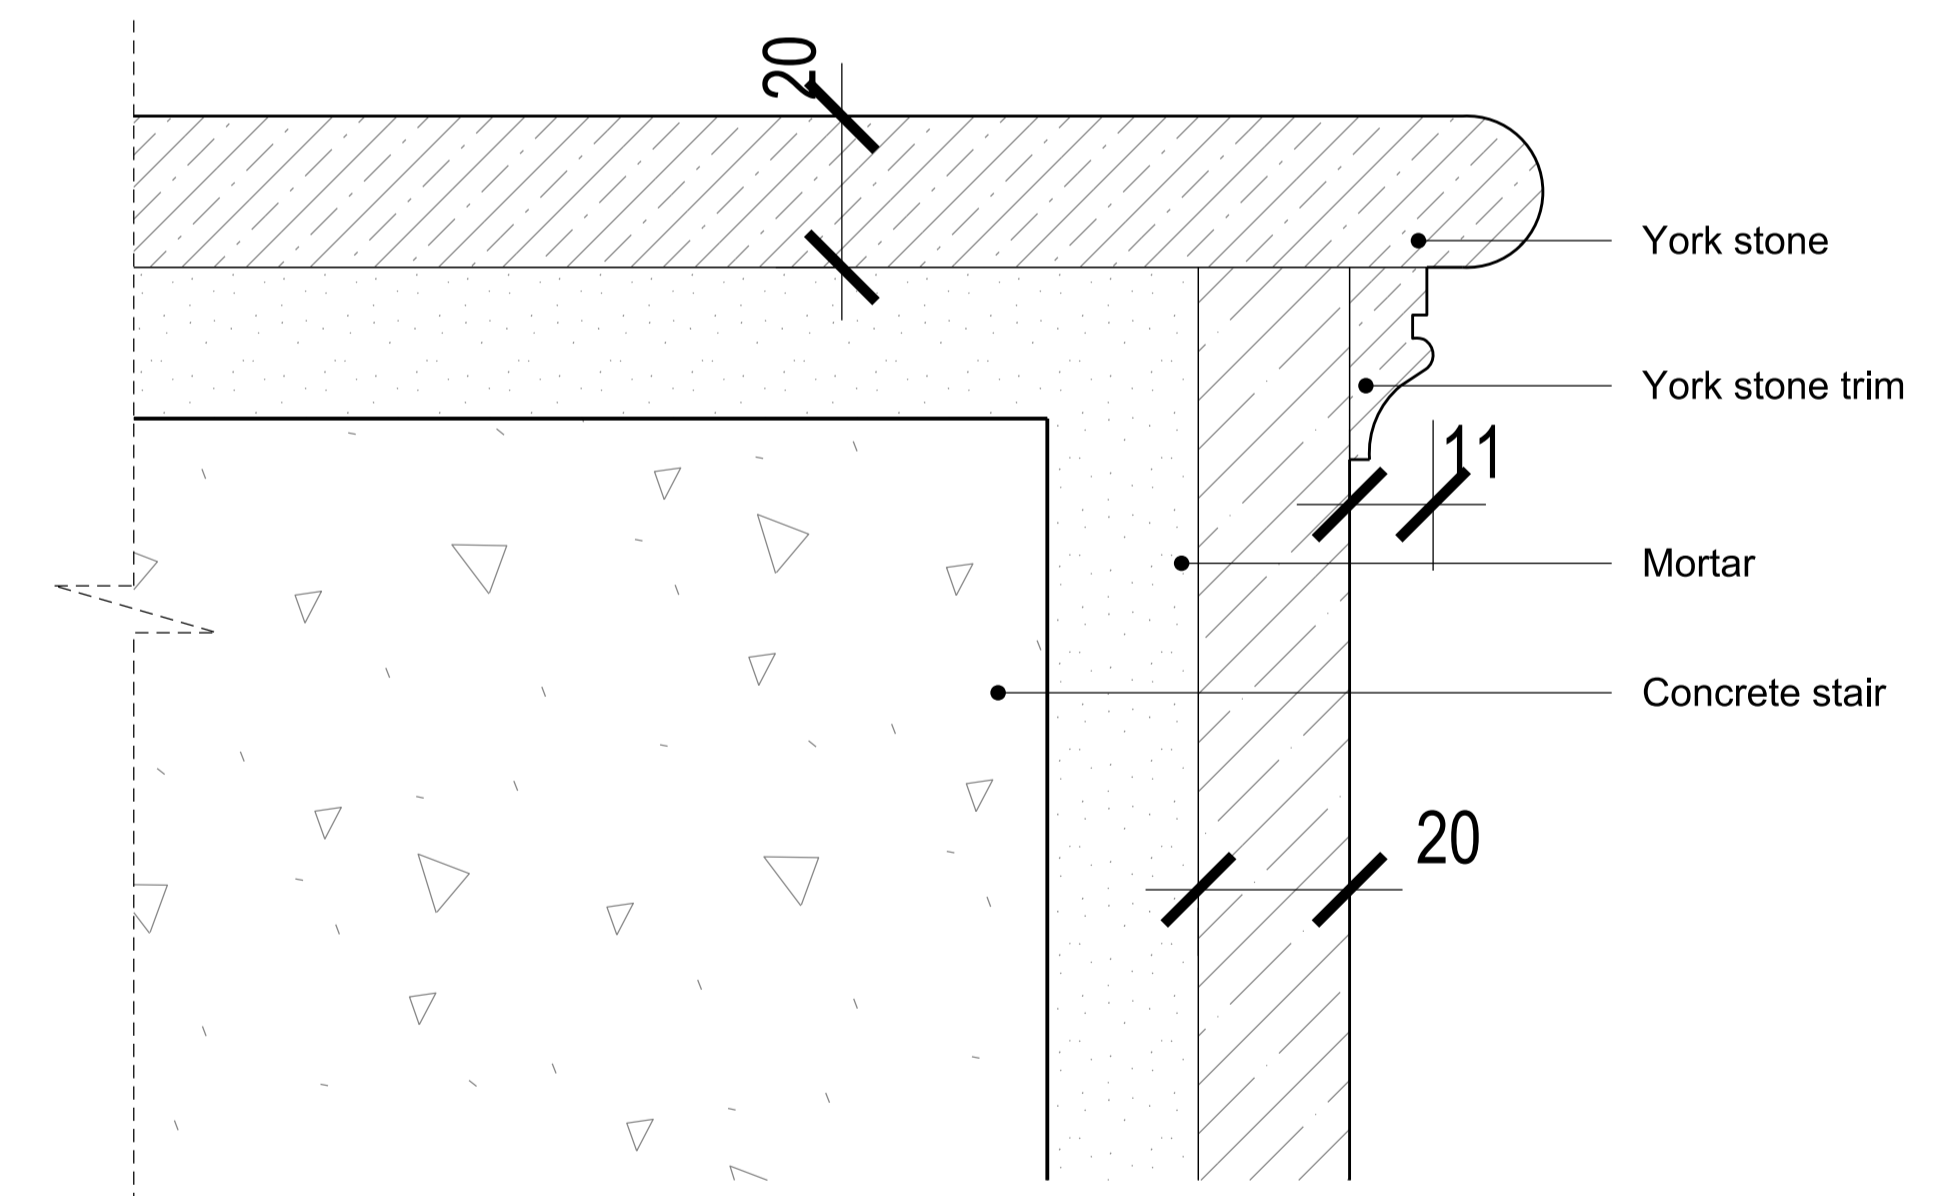

Detail Section  
Scale 1:1@A1

BUILDING DESIGN PARTNERSHIP LTD SHALL HAVE NO RESPONSIBILITY FOR ANY USE MADE OF THIS DOCUMENT OTHER THAN FOR THAT WHICH IT WAS PREPARED AND ISSUED.

ALL DIMENSIONS SHOULD BE CHECKED ON SITE.

ANY DRAWING ERRORS OR DIVERGENCES SHOULD BE BROUGHT TO THE ATTENTION OF BUILDING DESIGN PARTNERSHIP LTD AT THE ADDRESS SHOWN.

REVISION/DESCRIPTION	DRAWN	CHECKED	DATE	REVISION/DESCRIPTION	DRAWN	CHECKED	DATE	REVISION/DESCRIPTION	DRAWN	CHECKED	DATE	REVISION/DESCRIPTION	DRAWN	CHECKED	DATE	KEY PLAN
				A- DISCHARGE OF MEWS LBC CONDITION 4	GP	AC	13.03.2018									
				- DISCHARGE OF MEWS LBC CONDITION 4	GP	AC	09.03.2018									

<p>16 Brewhouse Yard Clerkenwell London, EC1V 4LJ United Kingdom</p> <p>T +44 (0)20 7812 8000 F +44 (0)20 7812 8399 www.bdp.com</p>		<p>PROJECT TITLE <b>42 BEDFORD SQUARE</b></p> <p>PROJECT NUMBER P2005698</p> <p>DRAWING TITLE MEWS HOUSE ENTRANCE HALL STAIR</p> <p>SCALE @ A1 -</p> <p>DATE 03.2018</p> <p>DRAWING NO. (24)AS006</p> <p>REVISION A</p>
---	--	---



<p>16 Brewhouse Yard Clerkenwell London, EC1V 4LJ United Kingdom</p> <p>T +44 (0)20 7812 8000 F +44 (0)20 7812 8399 www.bdp.com</p>		<p>PROJECT TITLE <b>42 BEDFORD SQUARE</b></p> <p>PROJECT NUMBER P2005698</p> <p>DRAWING TITLE MEWS HOUSE ENTRANCE HALL STAIR</p> <p>SCALE @ A1 -</p> <p>DATE 03.2018</p> <p>DRAWING NO. (24)AS006</p> <p>REVISION A</p>
---	--	---