

 



archplan architects and property management 1 Millfield Place, Highgate, London N6 6JP Tel: 020 8341 5628 e-mail: archplan@hotmail.com	Date	Scale	Project	Drawing no.
	Nov 2017	1:50 At A3	5 Chalcot Gardens LONDON NW3 4YB BASEMENT PLAN AS EXISTING	CG/ 02
	Drawn by		Title	Copyright Archplan 2017
	Checked by			

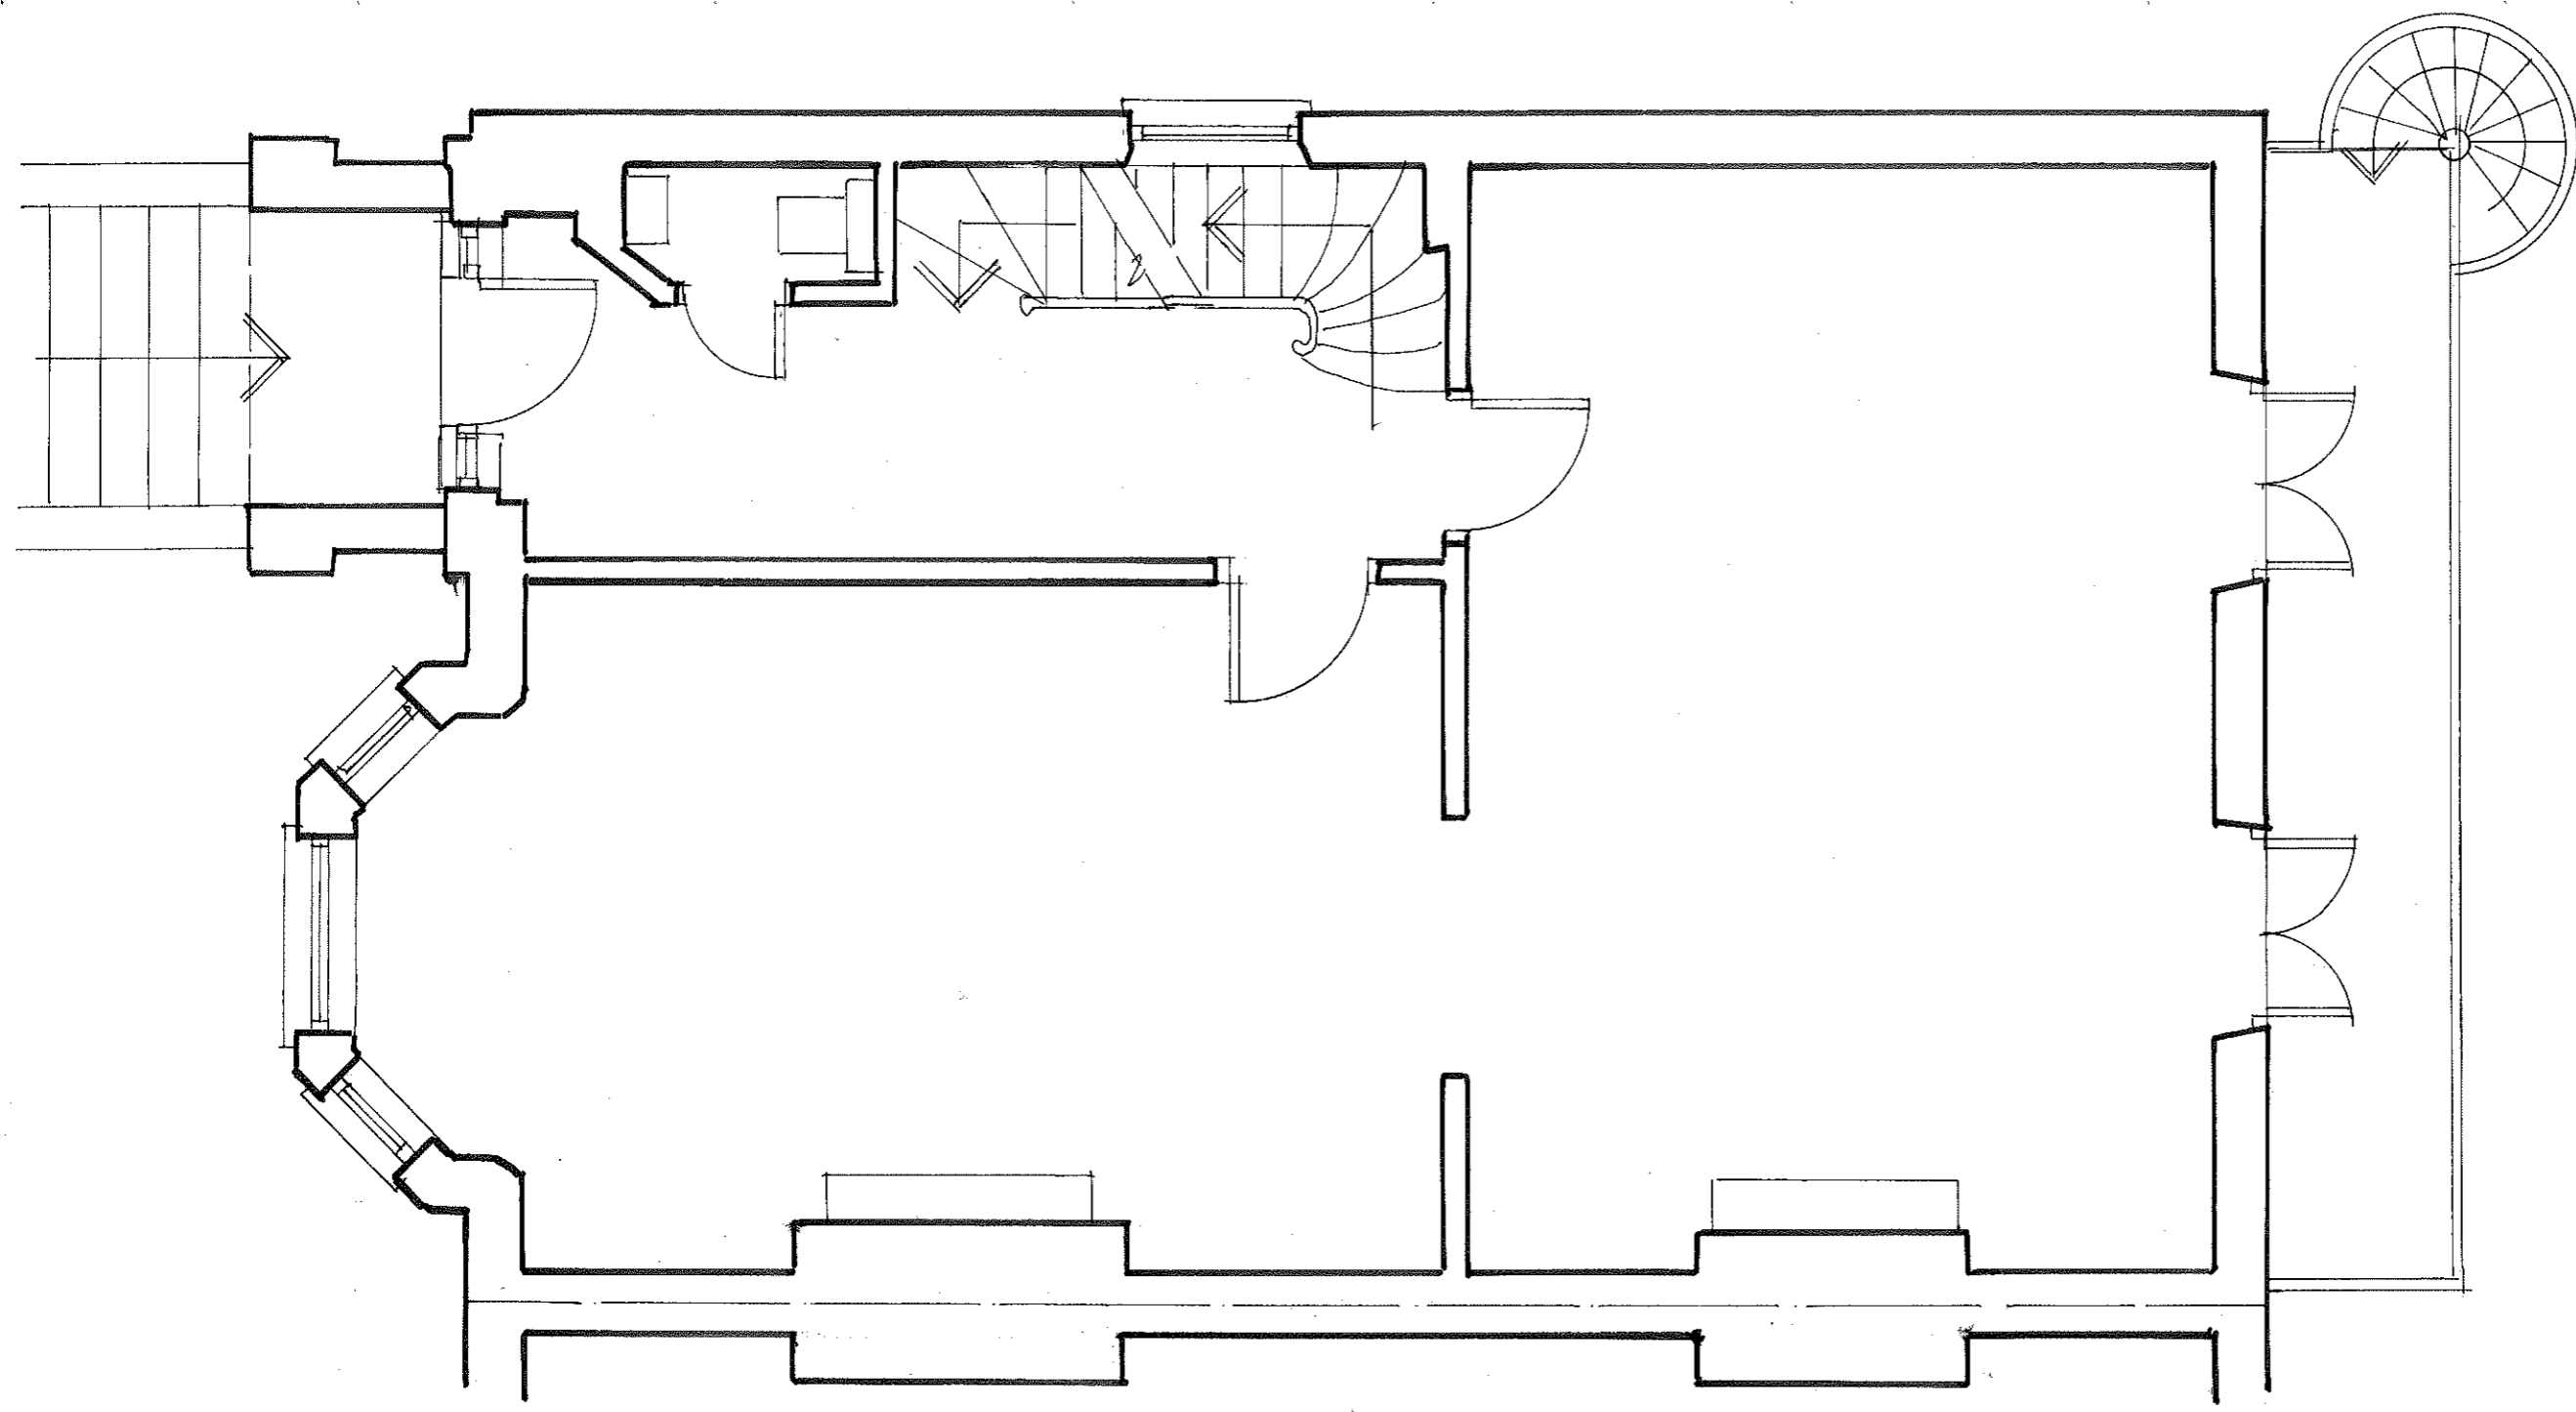


archplan architects and property management 1 Millfield Place, Highgate, London N6 6JP Tel: 020 8341 5628 e-mail: archplan@hotmail.com	Date Nov 2017	Scale 1:50 At A3	Project 5 Chalcot Gardens LONDON NW3 4YB GROUND FLOOR PLAN AS EXISTING	Drawing no. CG 03
	Drawn by	Checked by	Title	Copyright Archplan 2017

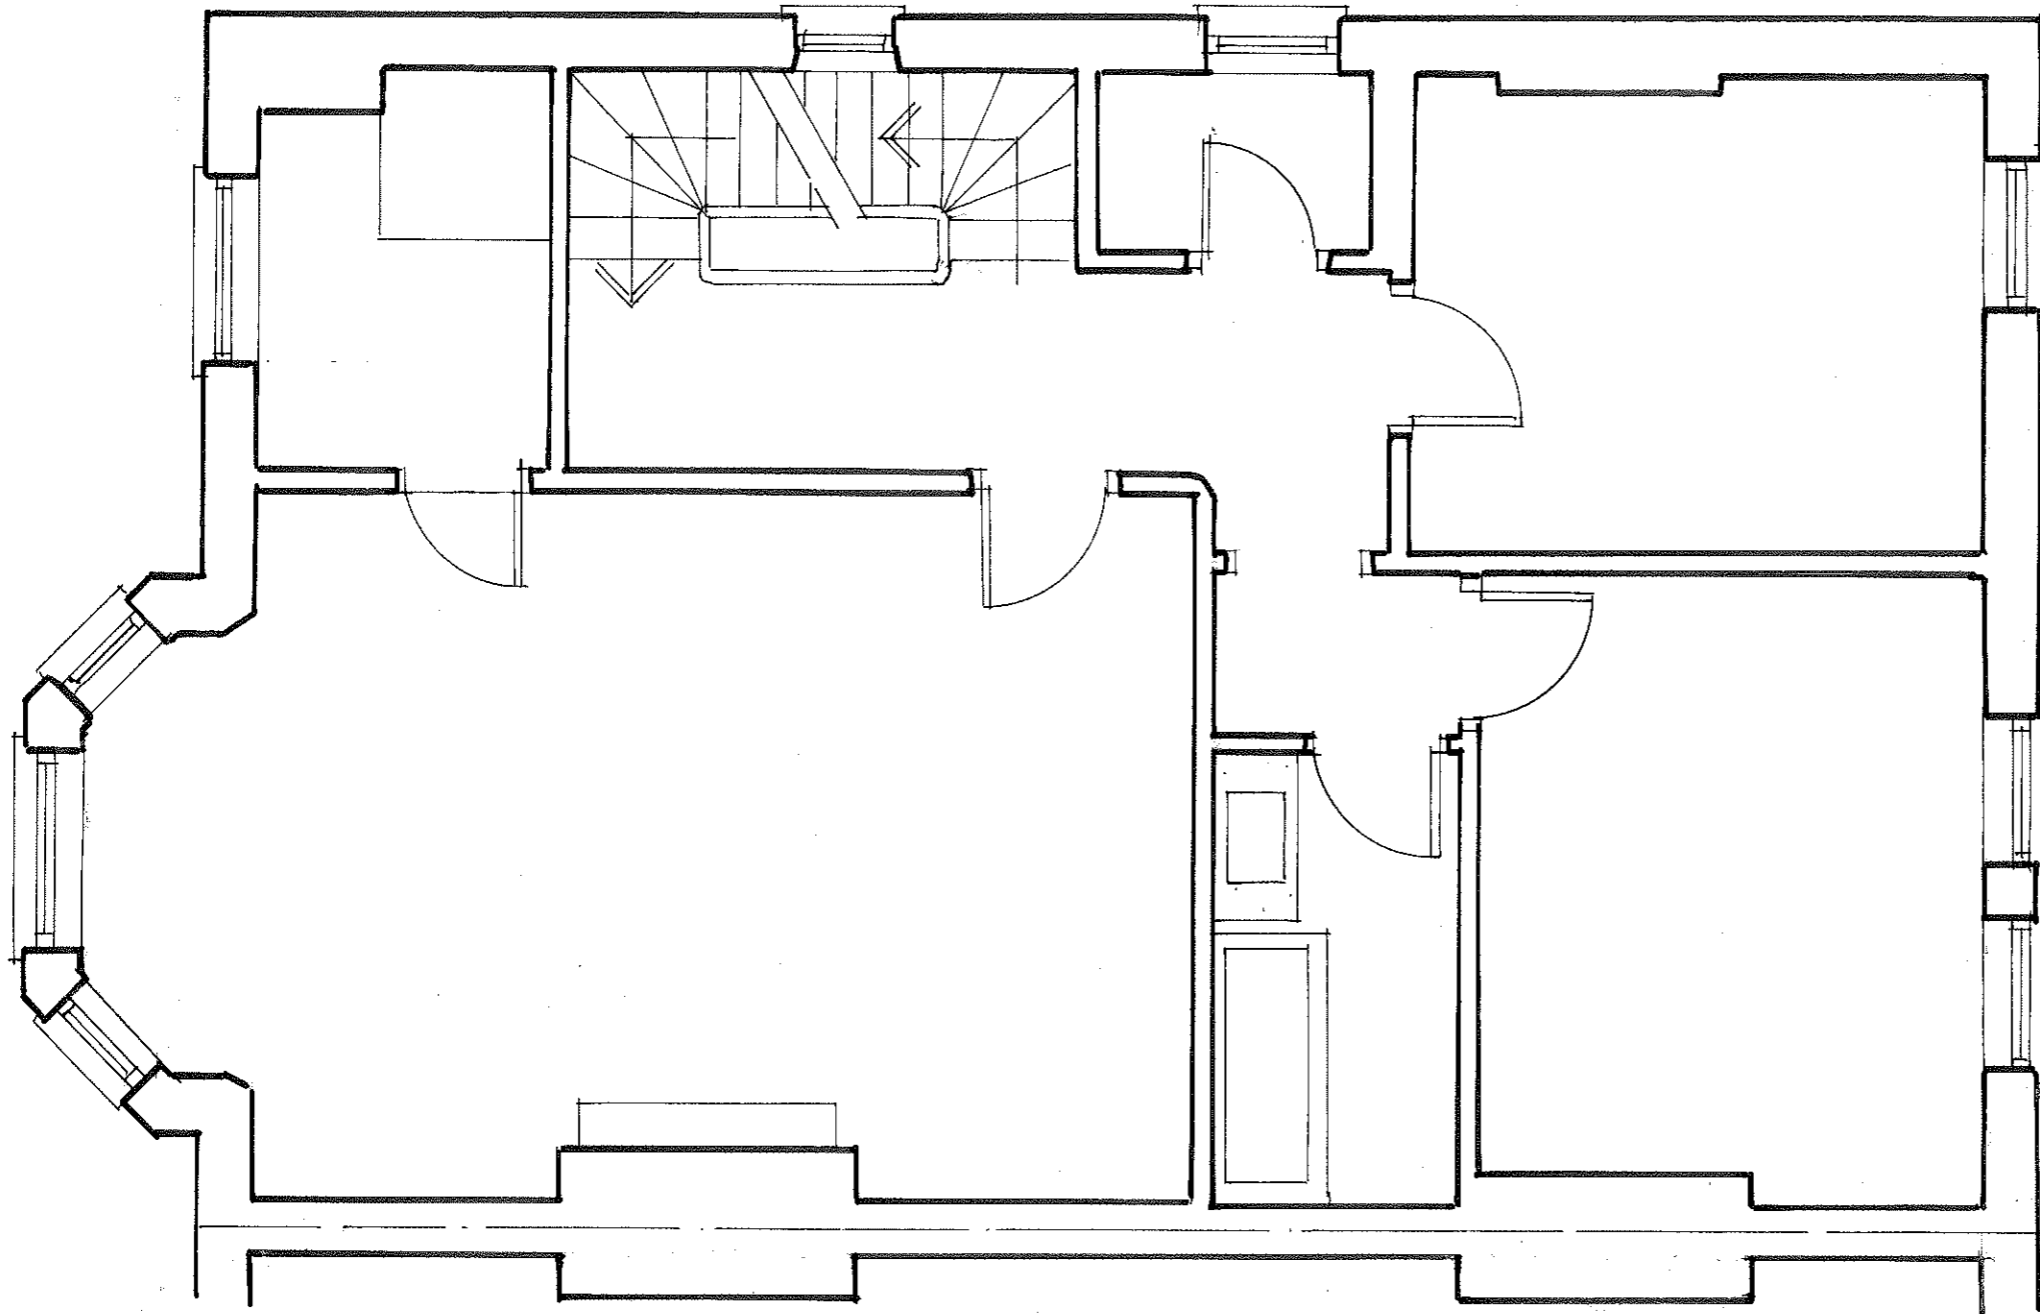



archplan architects and property management 1 Millfield Place, Highgate, London N6 6JP Tel: 020 8341 5628 e-mail: archplan@hotmail.com	Date	Scale	Project	Drawing no.
	Nov 2017	1:50 At A3	5 Chalcot Gardens LONDON NW3 4YB FIRST FLOOR PLAN AS EXISTING	CG 04
	Drawn by		Title	Copyright Archplan 2017
	Checked by			

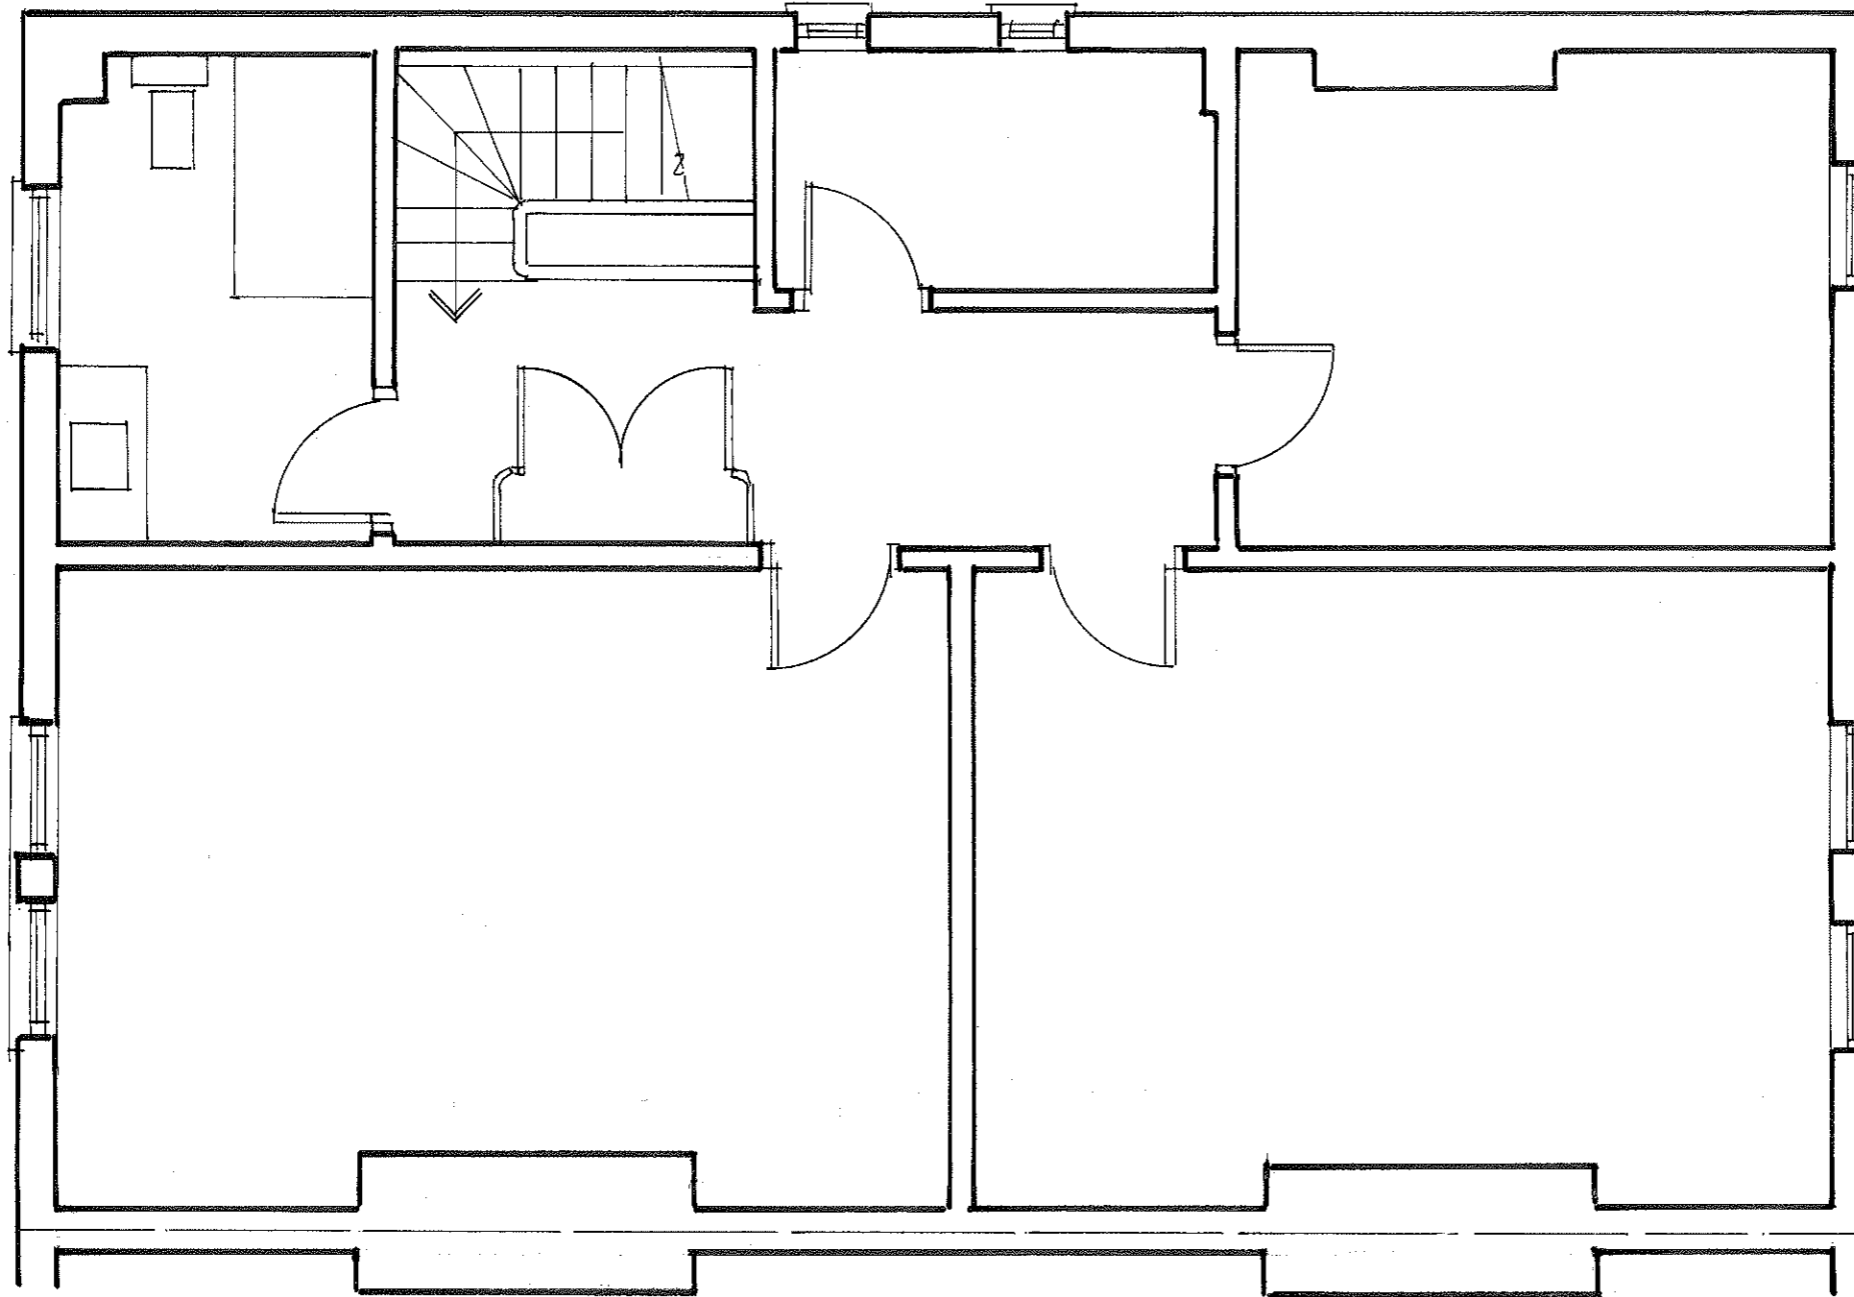


archplan architects and property management 1 Millfield Place, Highgate, London N6 6JP Tel: 020 8341 5628 e-mail: archplan@hotmail.com	Date	Scale	Project	Drawing no.
	Nov 2017	1:50 At A3	5 Chalcot Gardens LONDON NW3 4YB SECOND FLOOR PLAN AS EXISTING	CG 05
	Drawn by		Title	Copyright Archplan 2017
	Checked by			

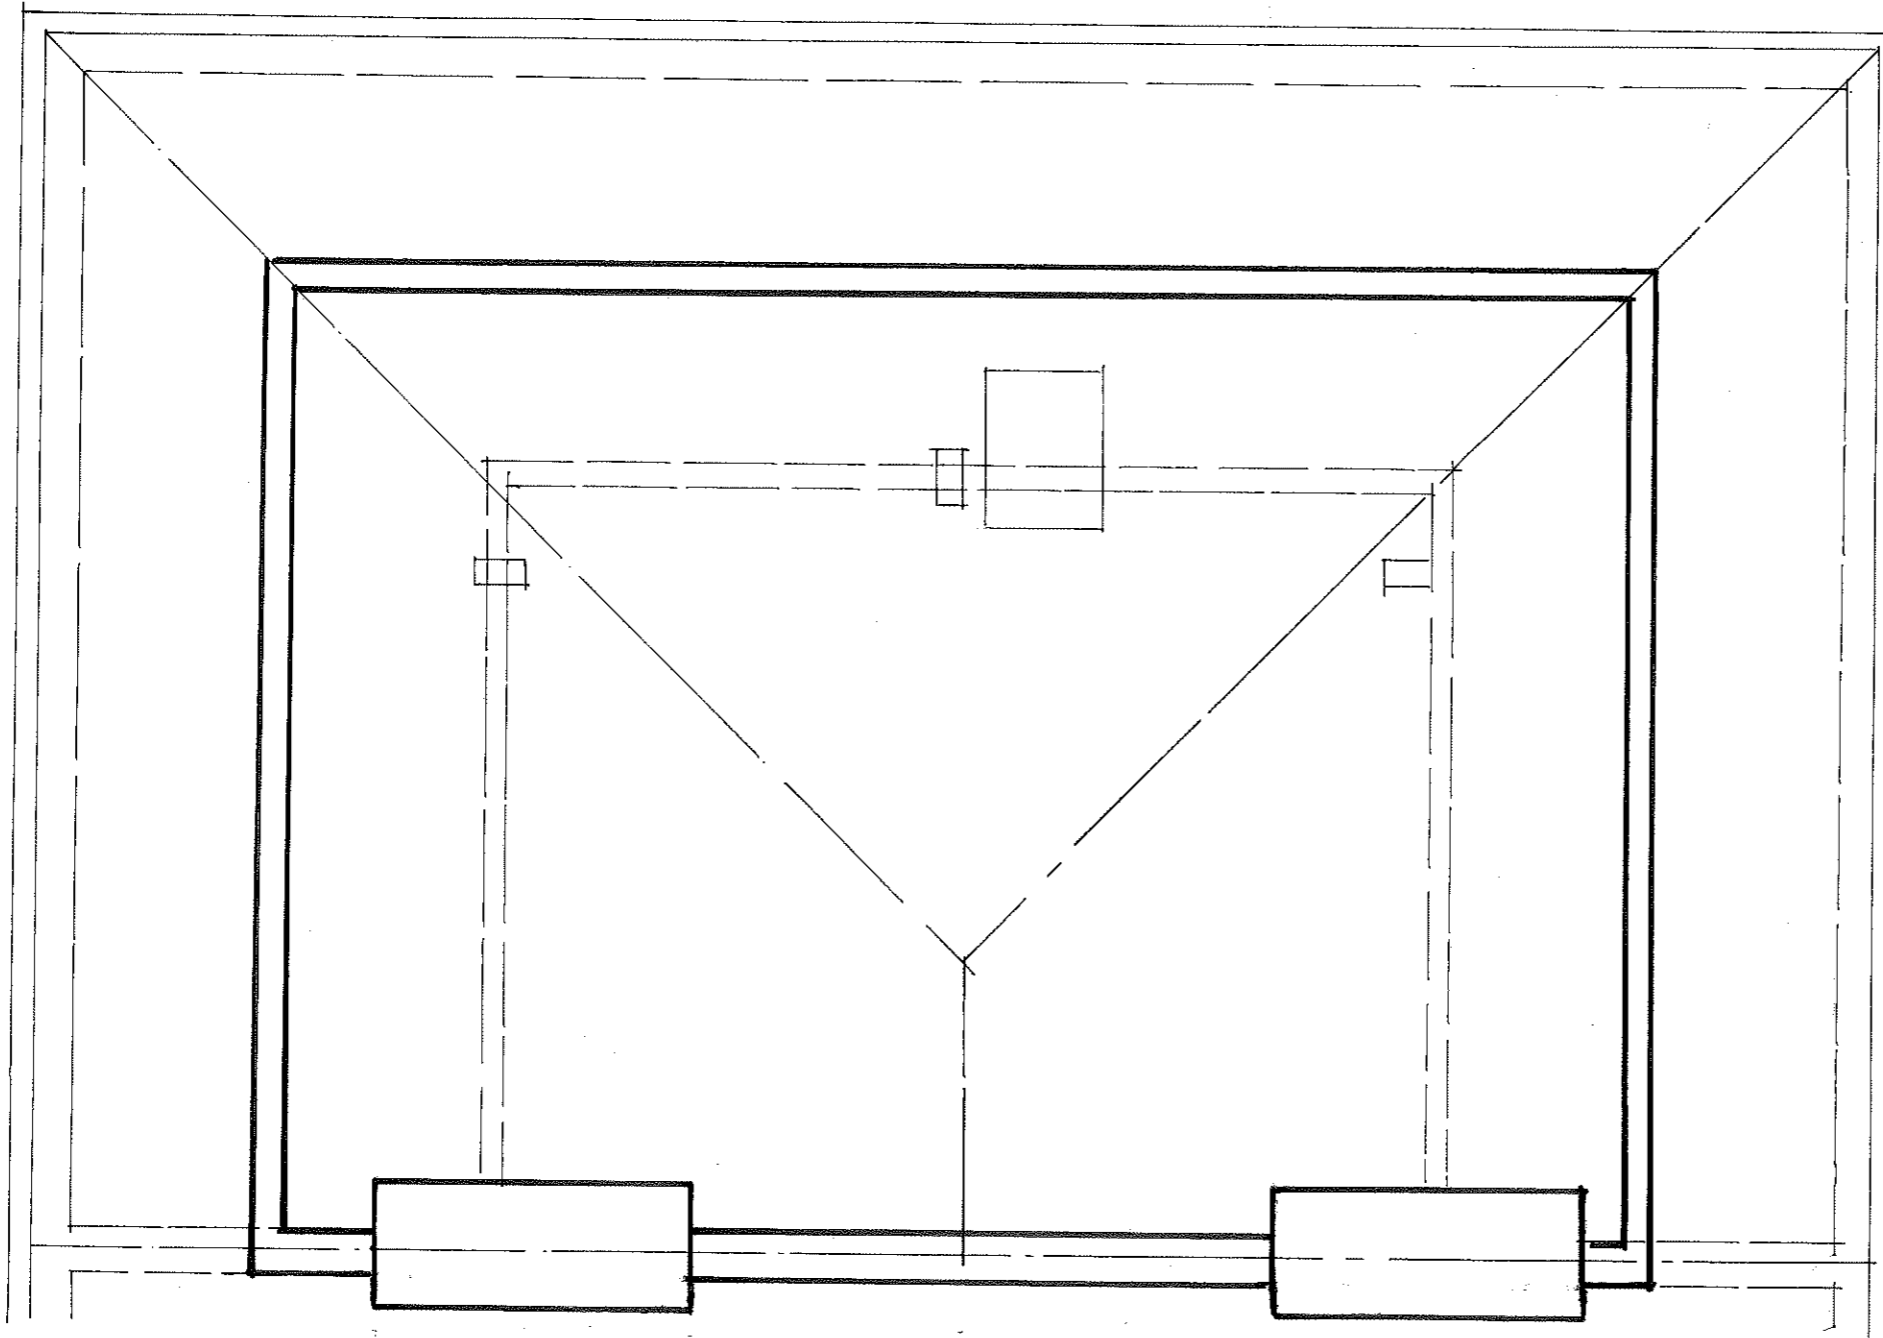

archplan architects and property management 1 Millfield Place, Highgate, London N6 6JP Tel: 020 8341 5628 e-mail: archplan@hotmail.com	Date	Scale	Project	Drawing no.
	Nov 2017	1:50 At A3	5 Chalcot Gardens LONDON NW3 4YB THIRD FLOOR PLAN AS EXISTING	CG 06
	Drawn by		Title	Copyright Archplan 2017
	Checked by			

 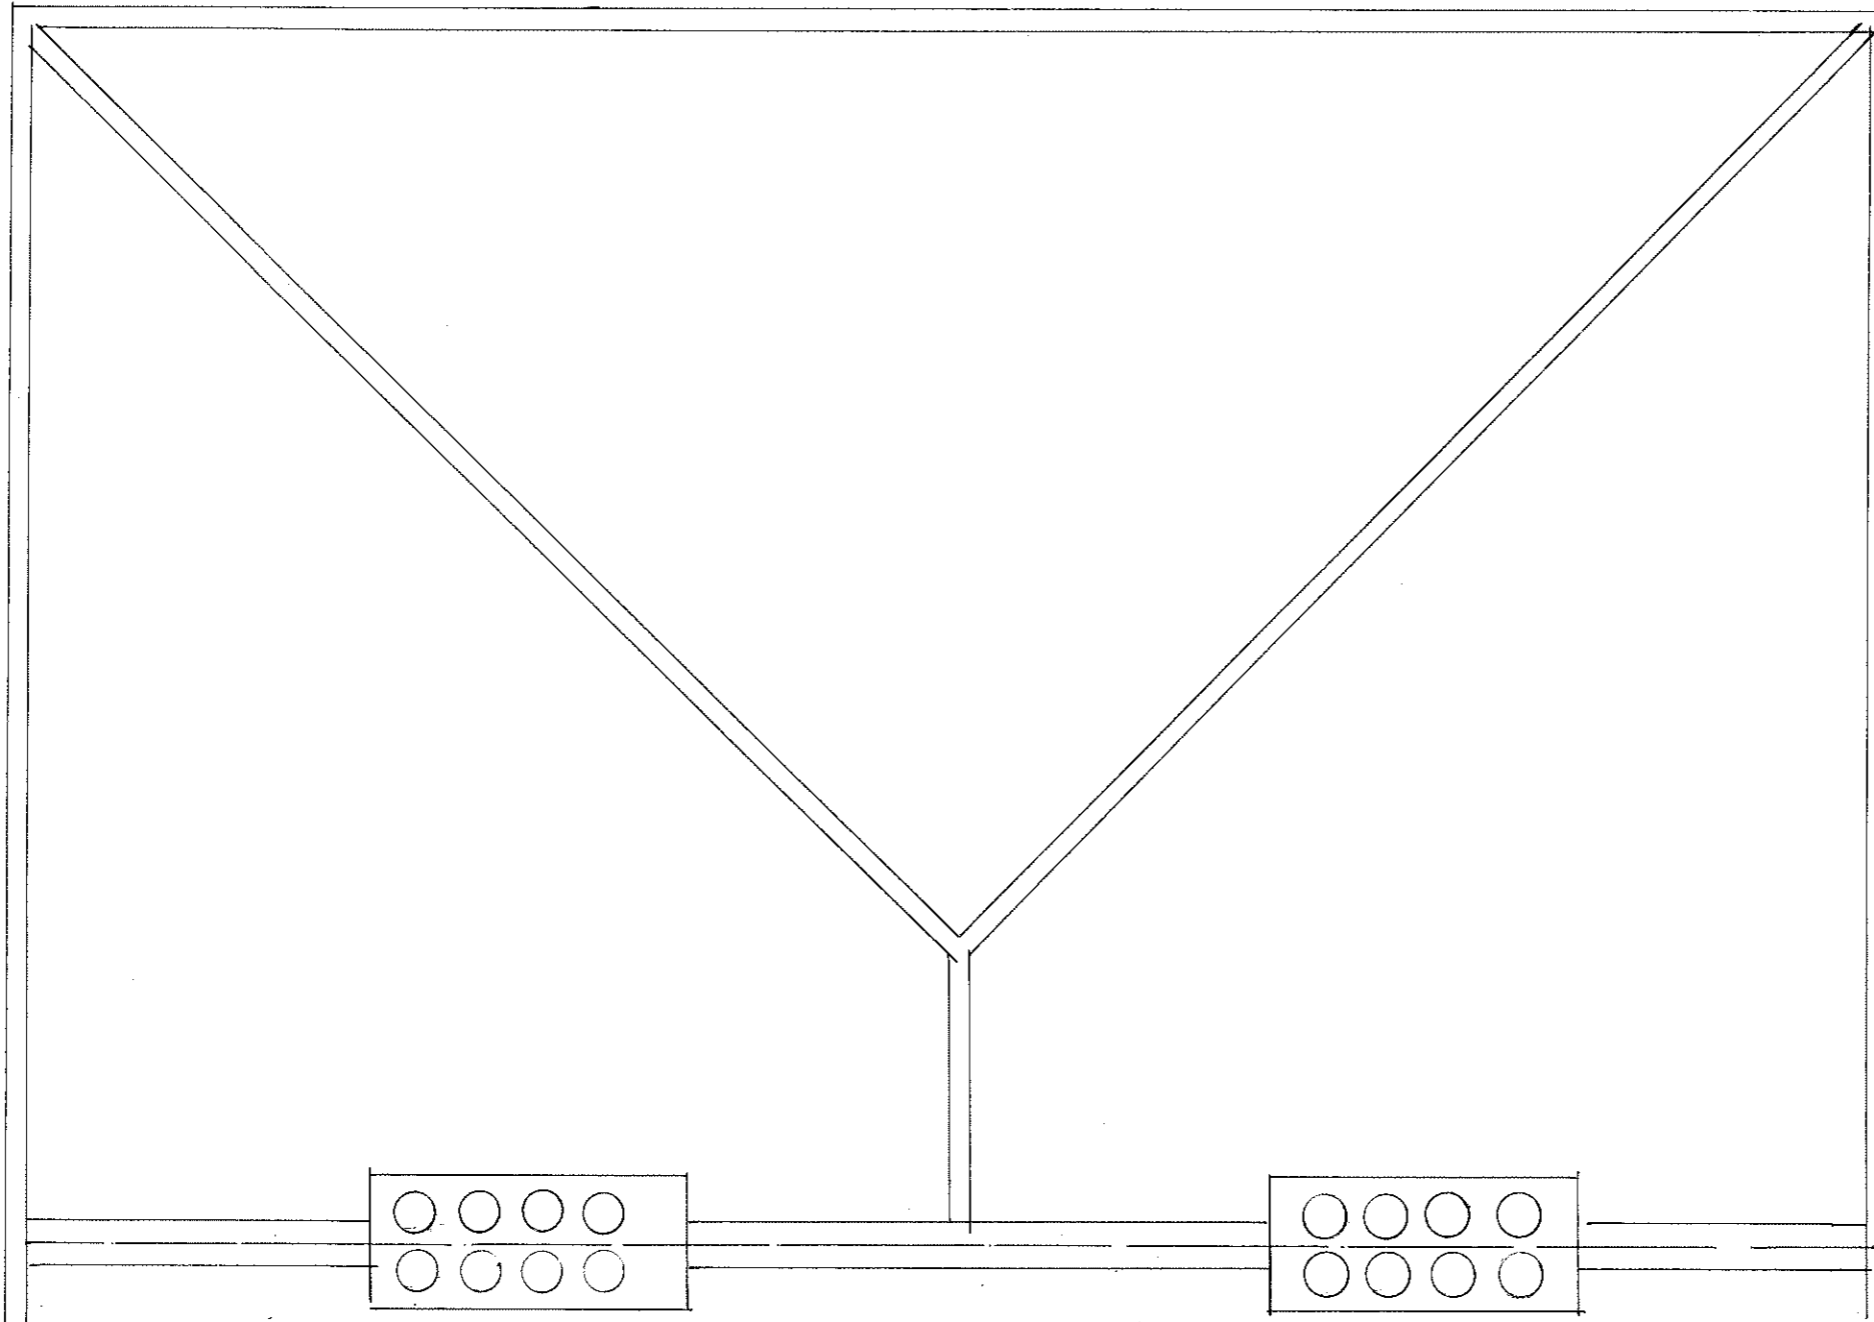

archplan architects and property management 1 Millfield Place, Highgate, London N6 6JP Tel: 020 8341 5628 e-mail: archplan@hotmail.com	Date	Scale	Project	Drawing no.
	Nov 2017	1:50 At A3	5 Chalcot Gardens LONDON NW3 4YB ROOF PLAN AS EXISTING	CG 07
	Drawn by		Title	Copyright Archplan 2017
	Checked by			

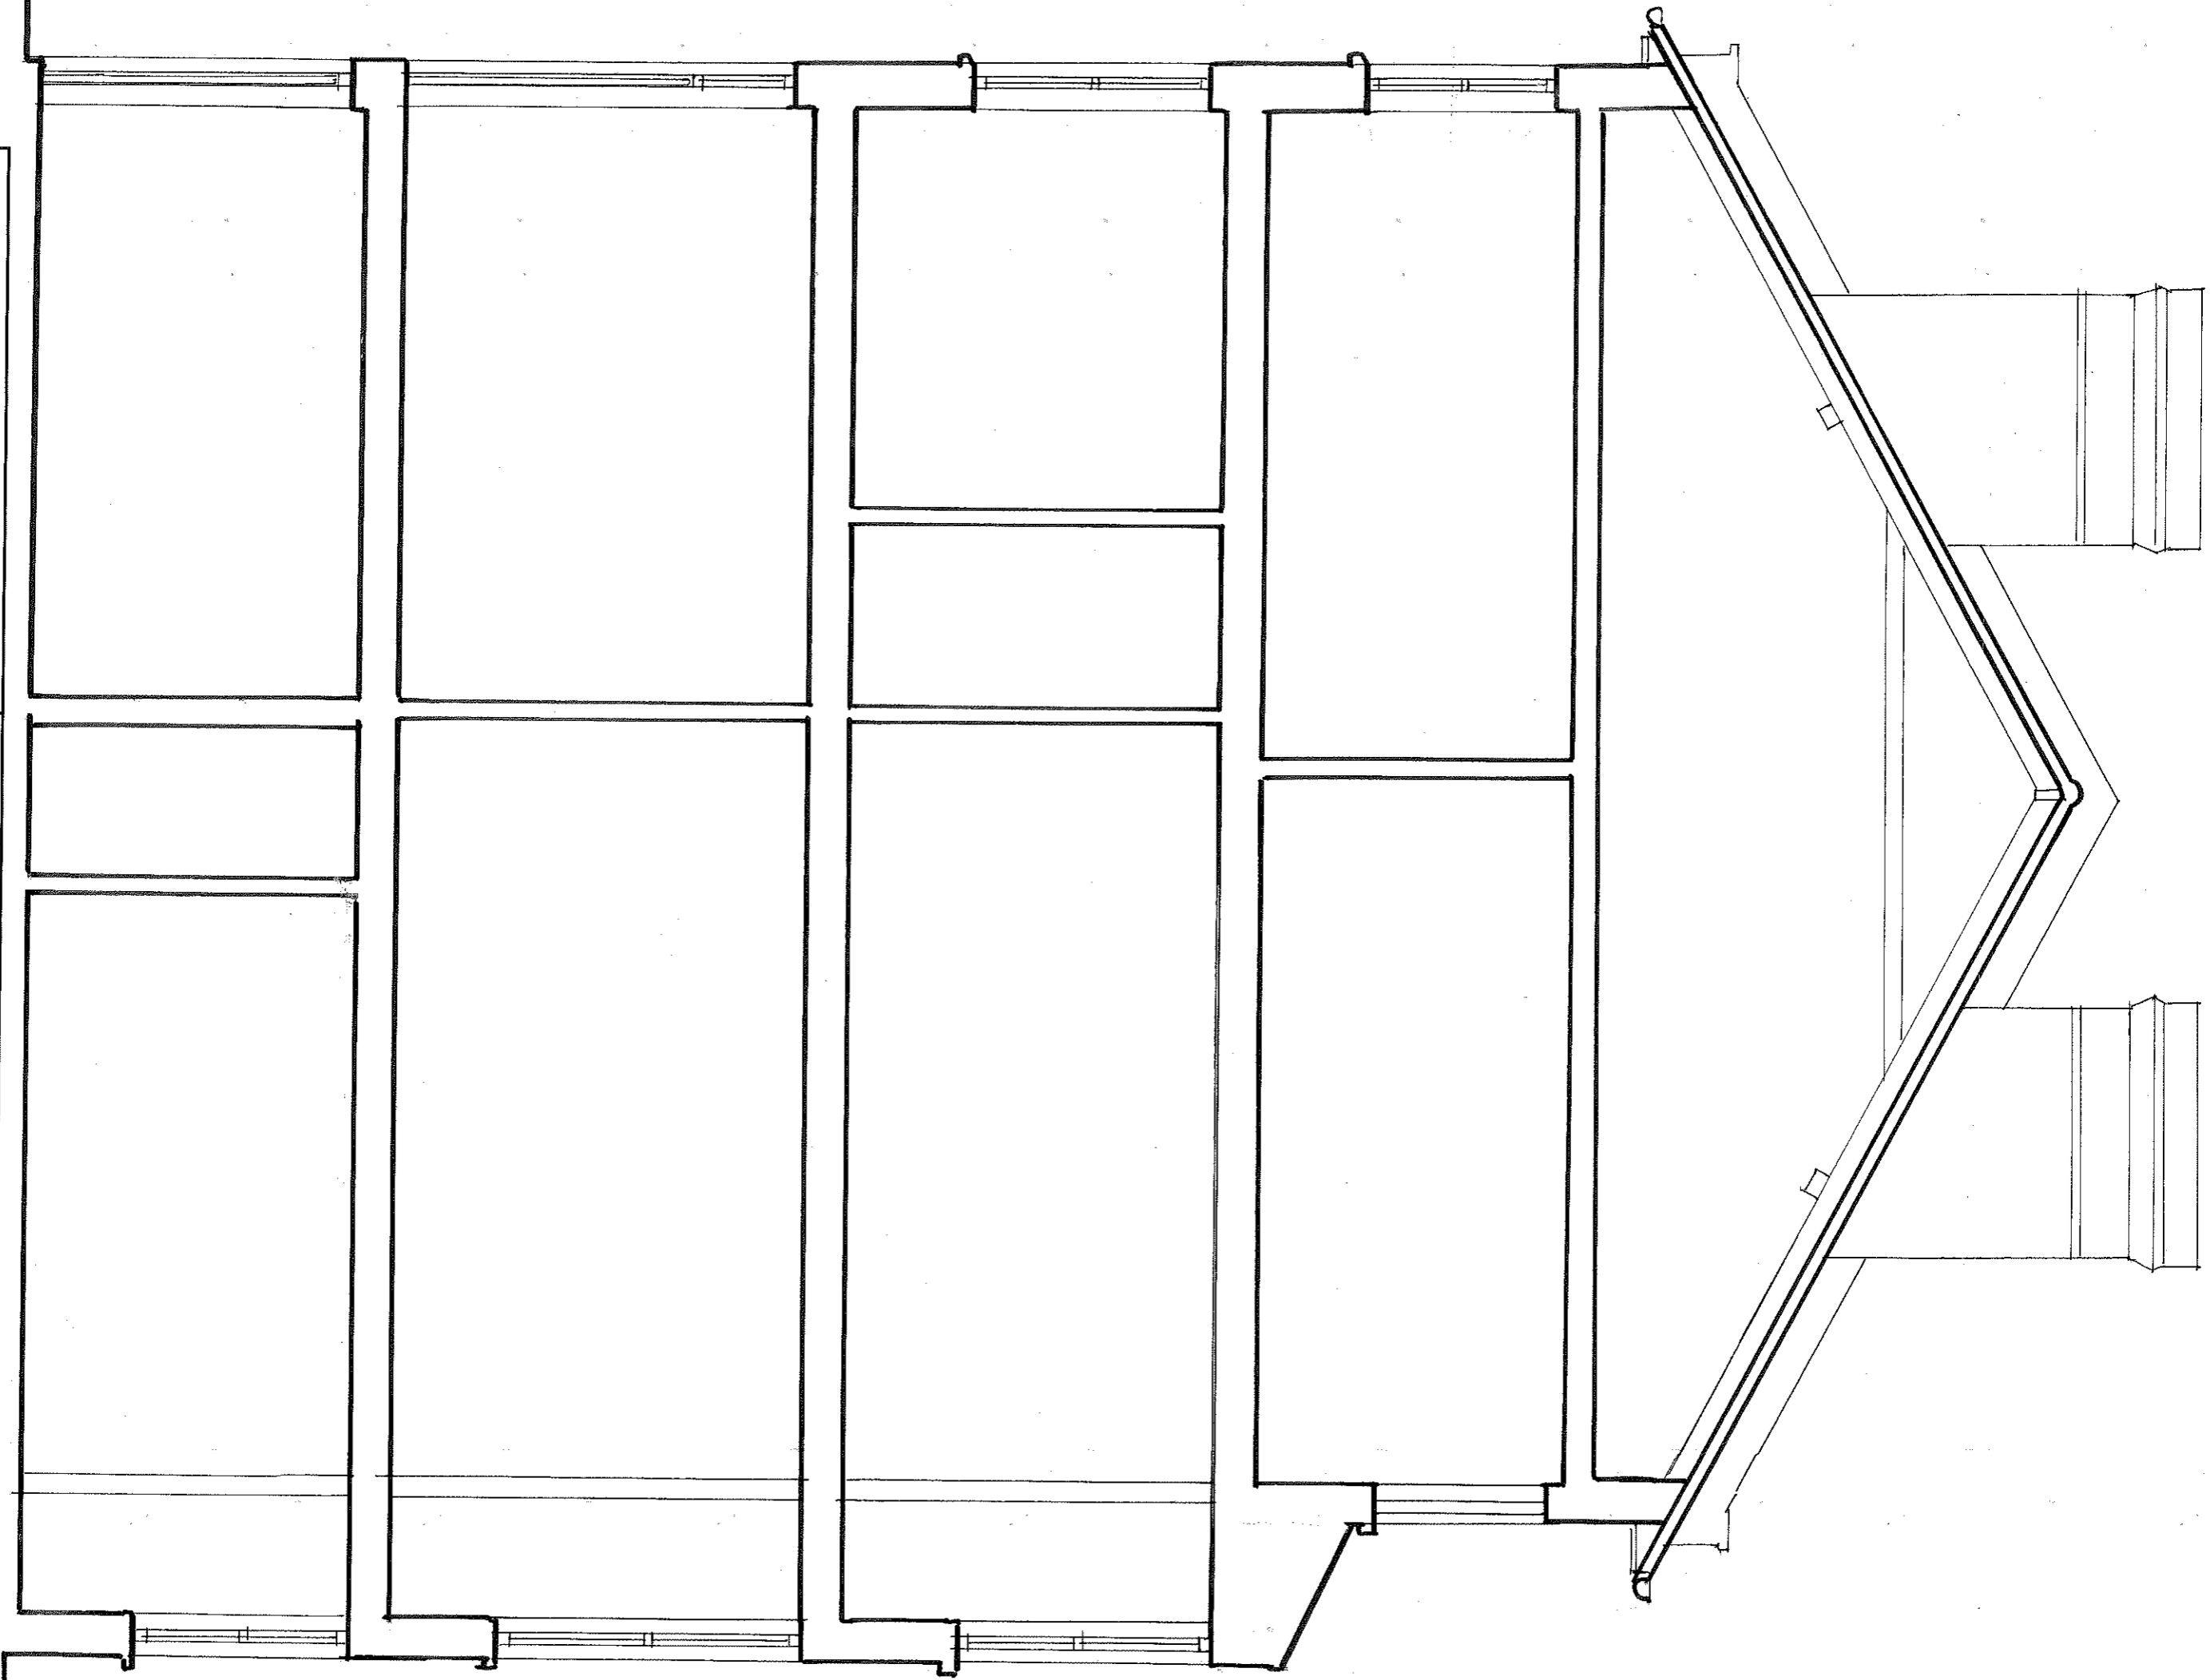



archplan
architects and property management
1 Millfield Place, Highgate, London N6 6JP
Tel: 020 8341 5628 e-mail: archplan@hotmail.com

Date
Sept 2017
Drawn by
Checked by



Scale
1:50
At A3

Project
5 Chalcot Gardens
LONDON NW3 4YB
SECTION A-A
AS PROPOSED


Drawing no.
CG/08
Copyright
Archplan 2017

 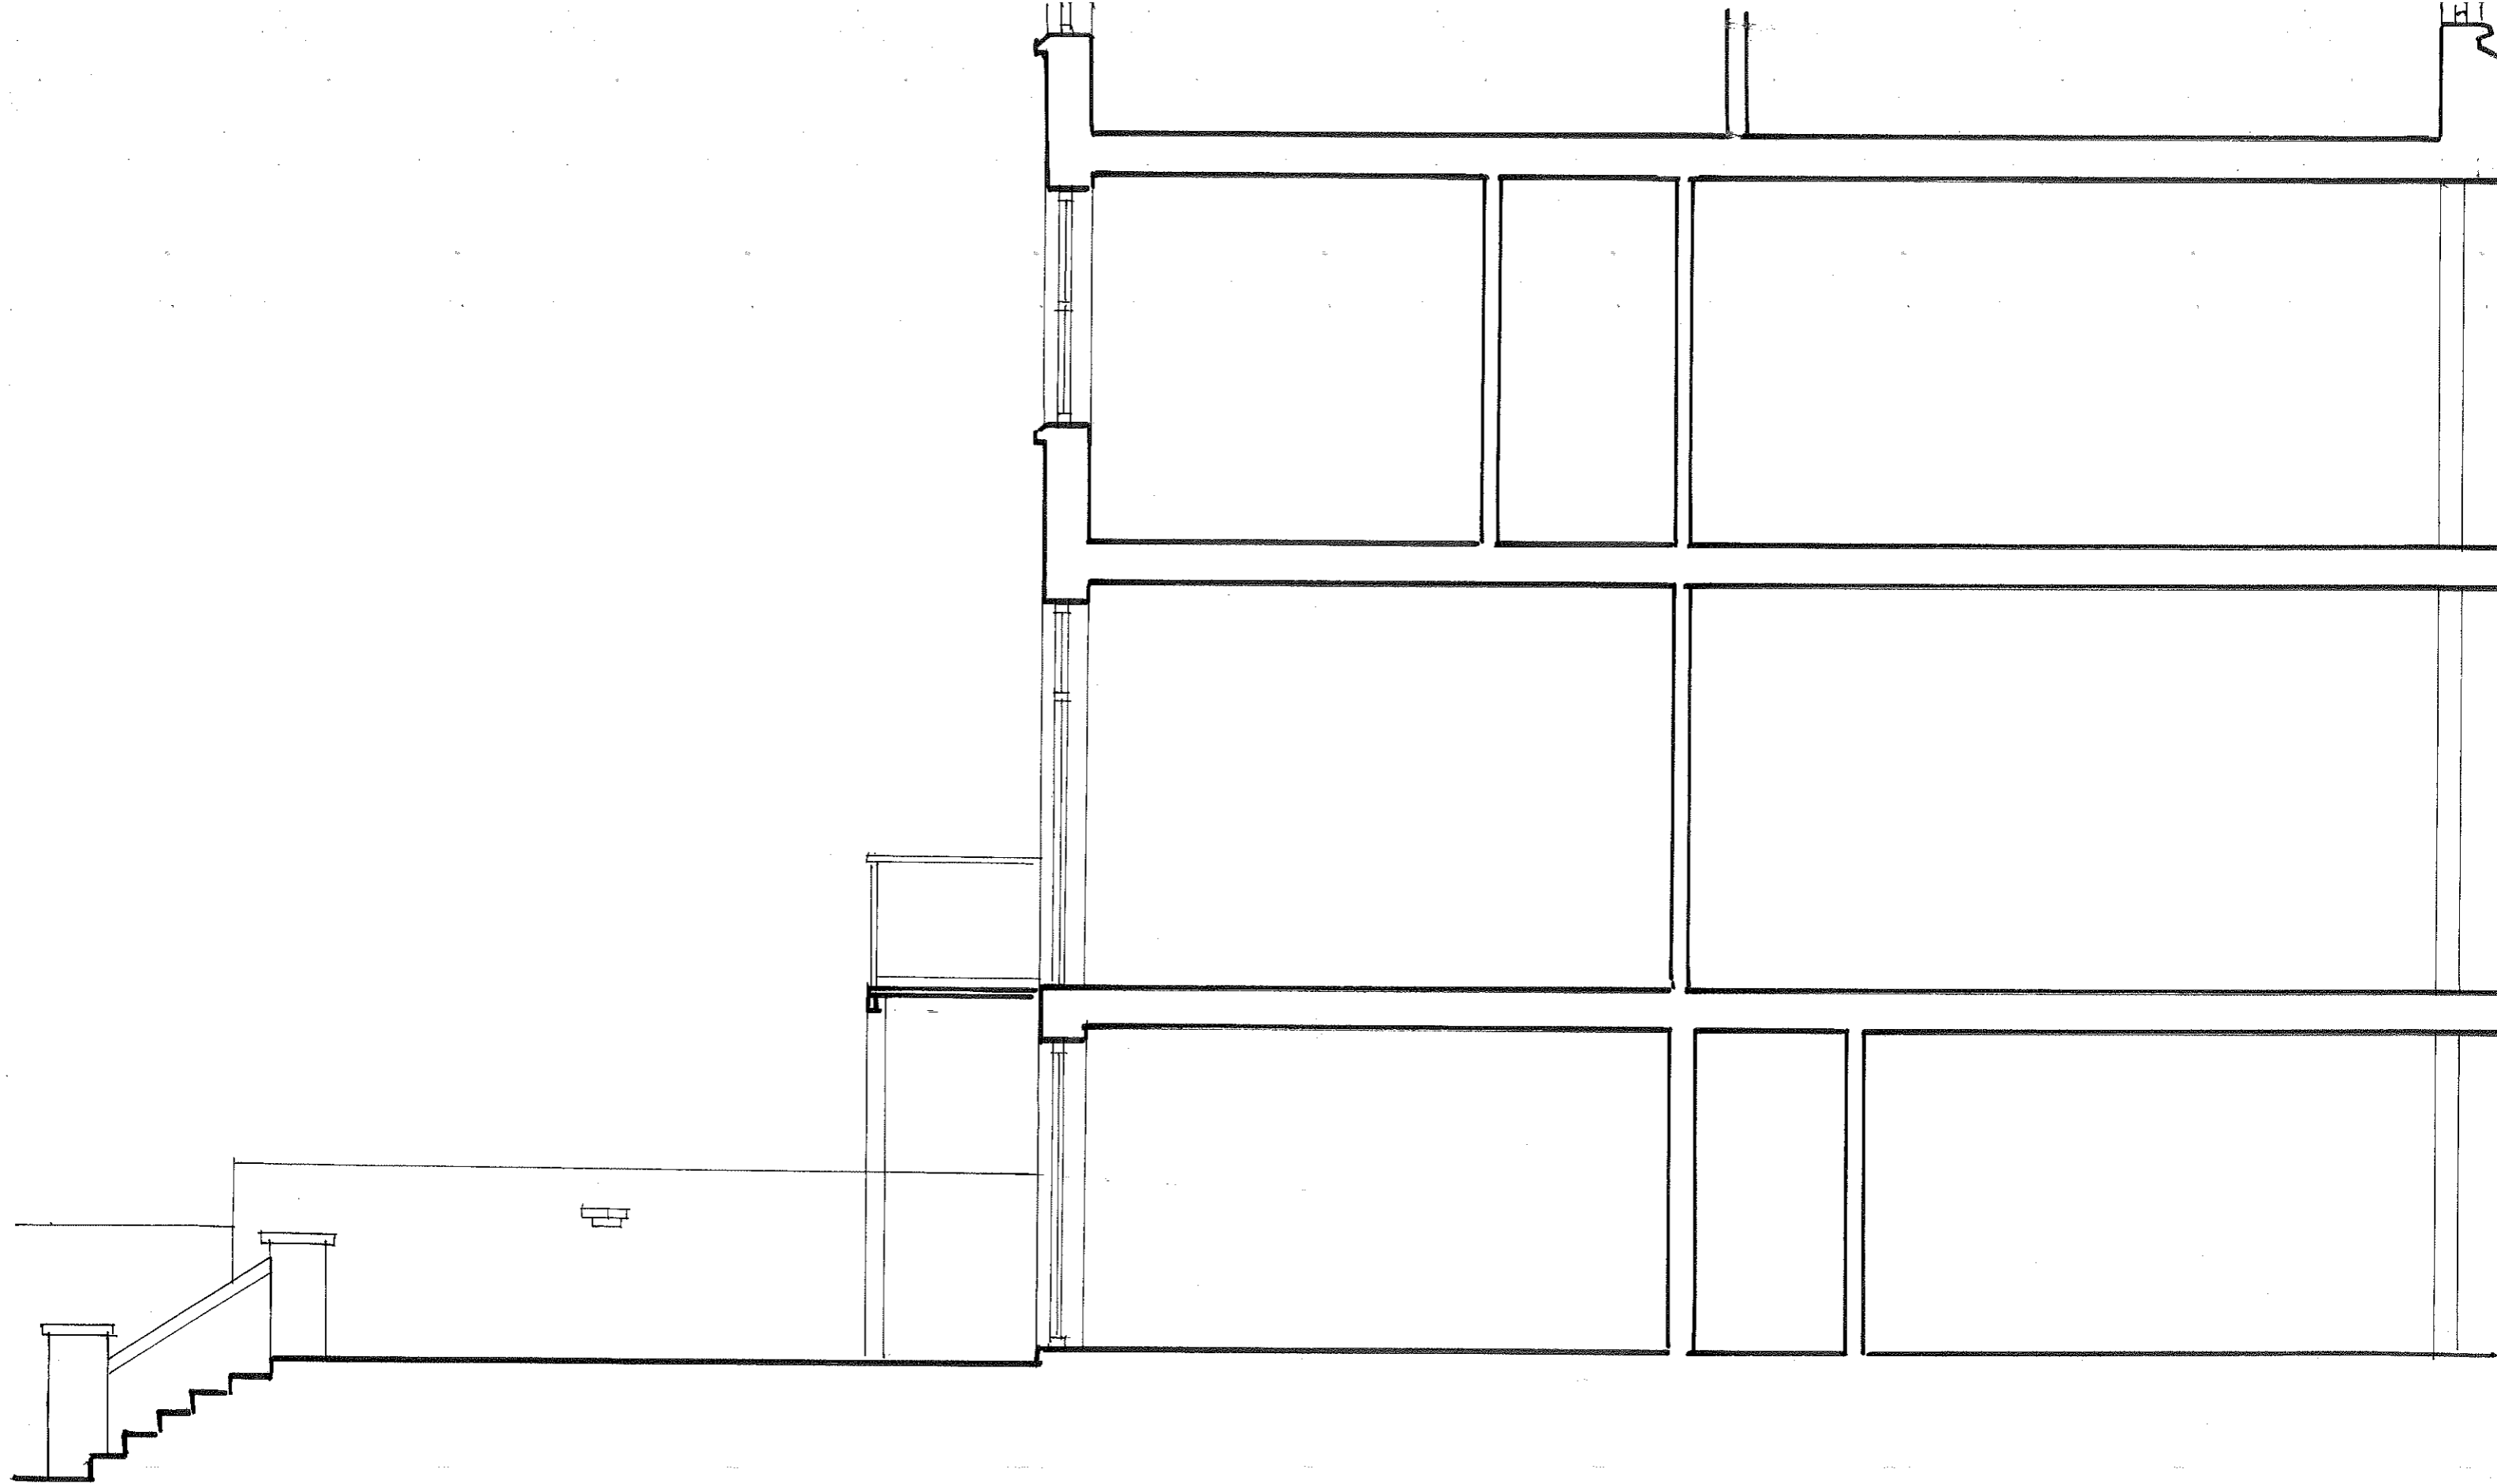


archplan architects and property management 1 Millfield Place, Highgate, London N6 6JP Tel: 020 8341 5628 e-mail: archplan@hotmail.com	Date	Scale	Project	Drawing no.
	Nov 2017	1:50 At A3	5 Chalcot Gardens LONDON NW3 4YB SECTION B-B AS EXISTING	CG 09
	Drawn by		Title	Copyright Archplan 2017
	Checked by			

 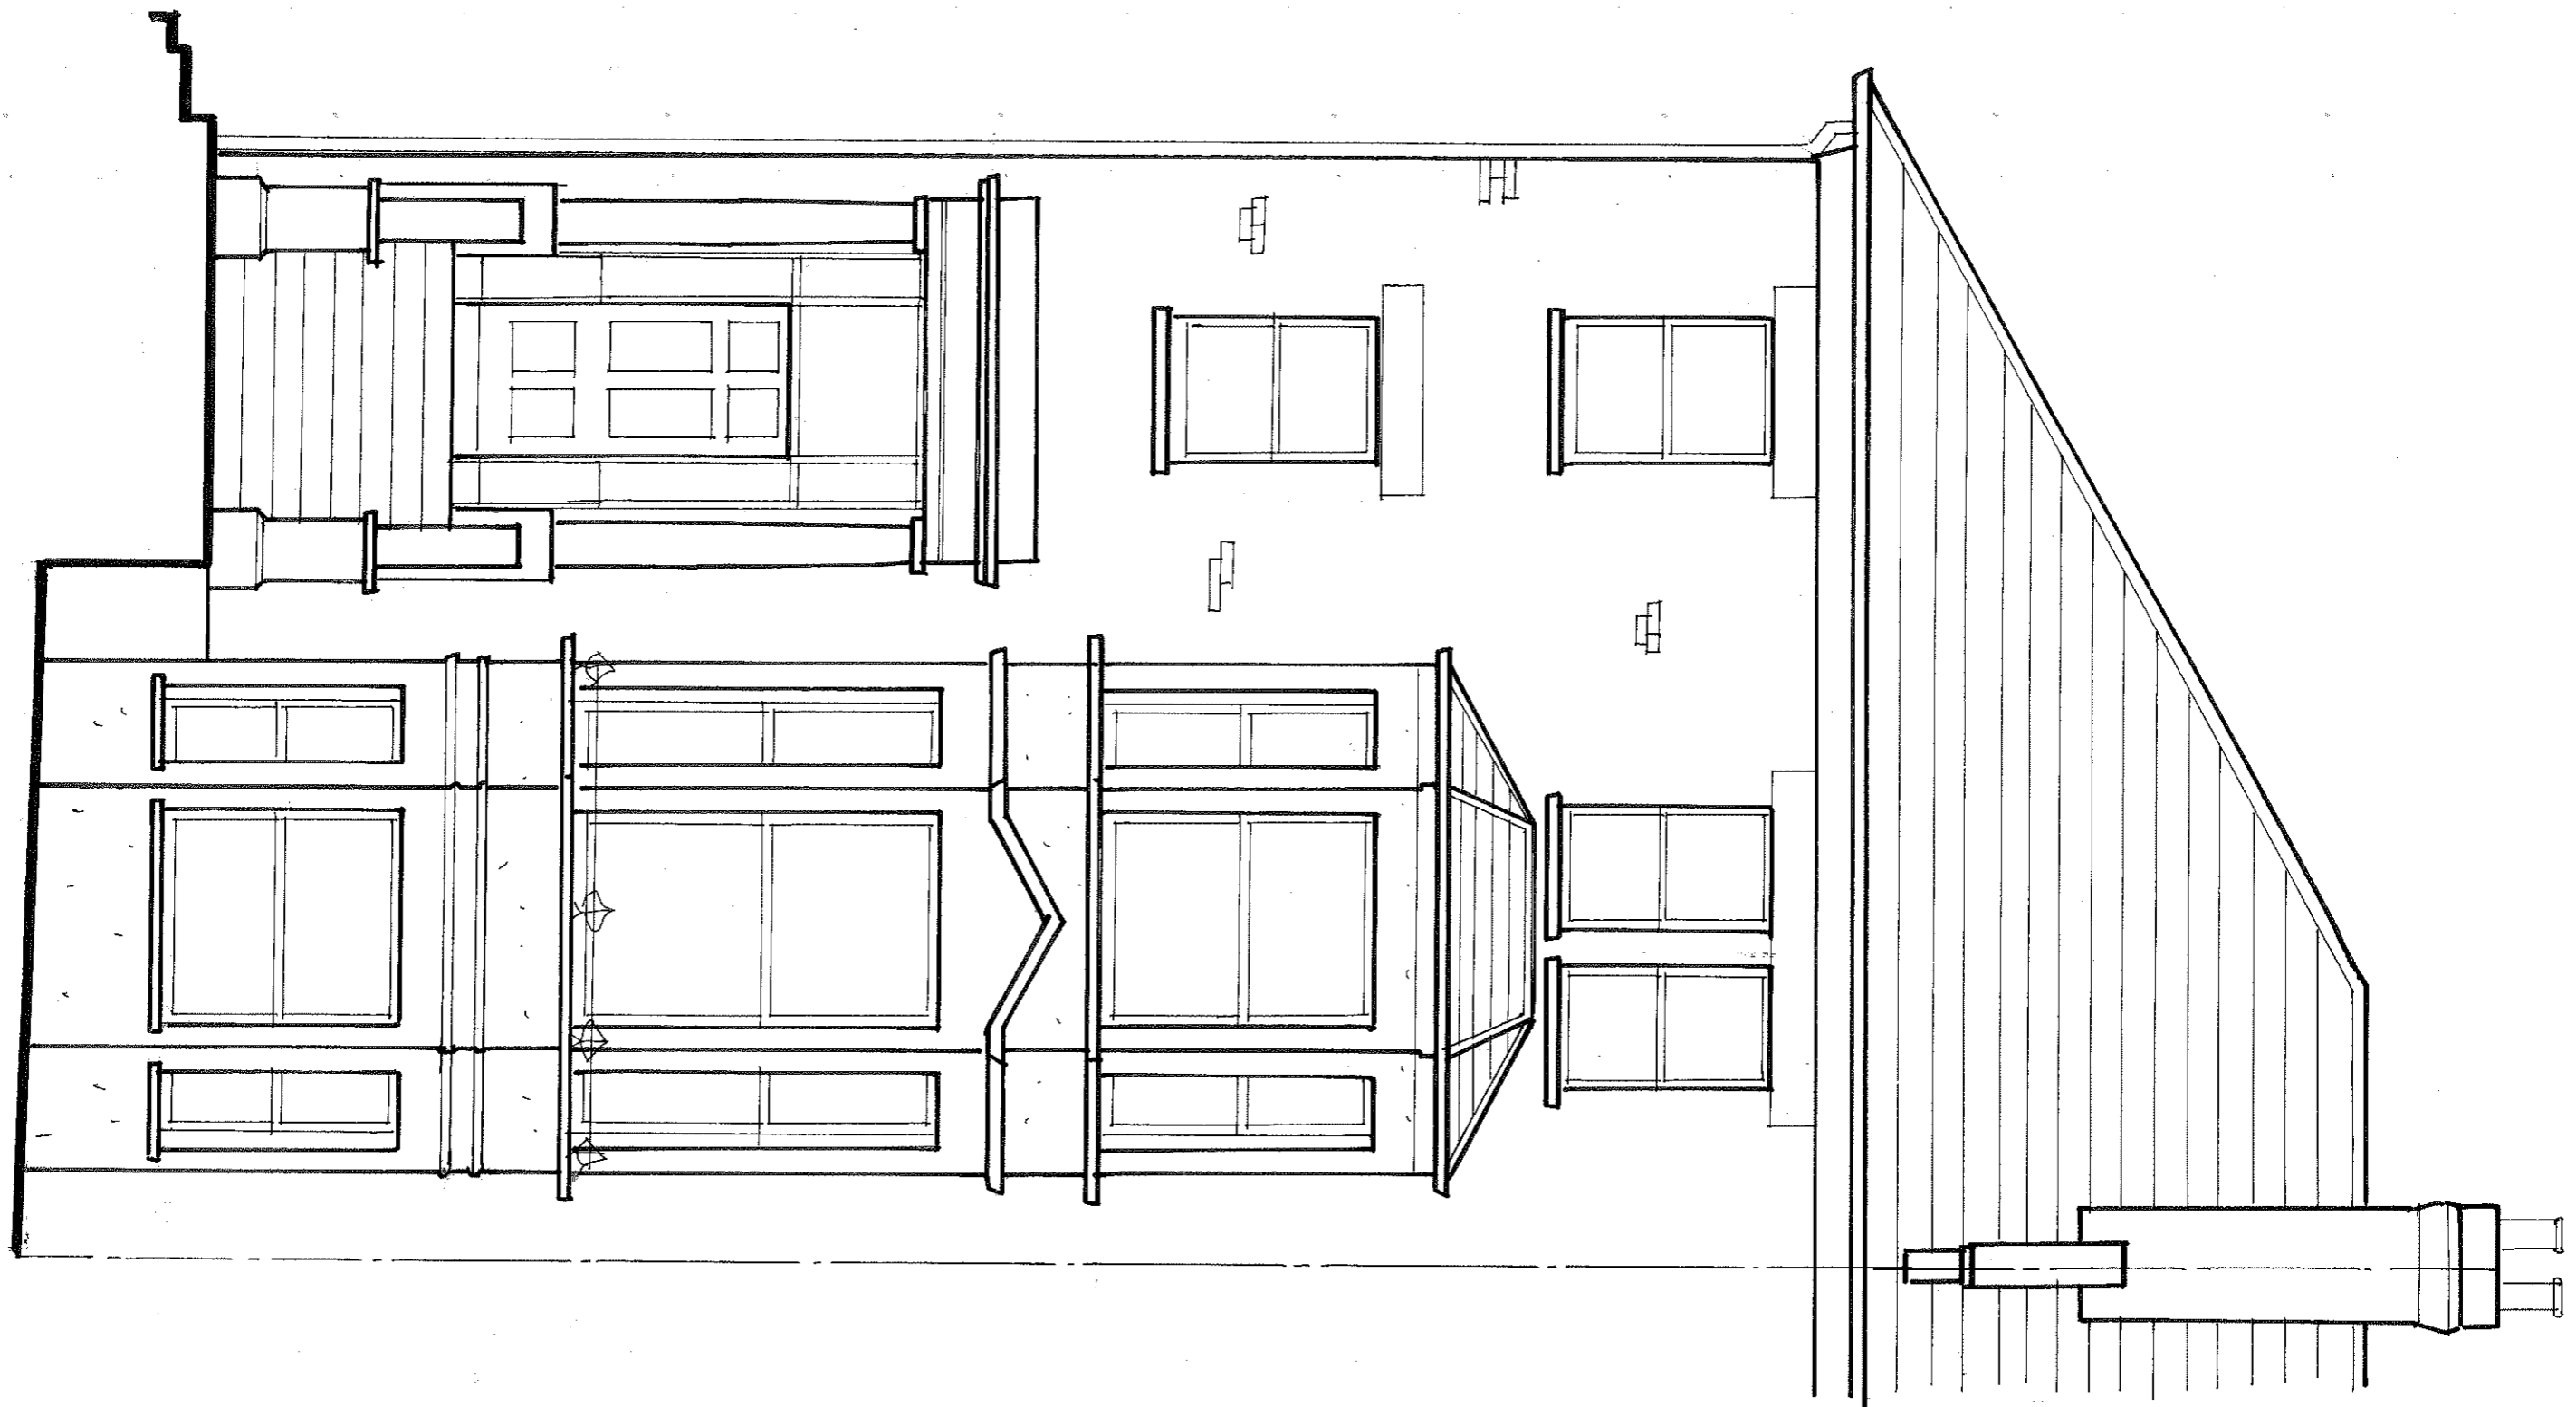

archplan architects and property management 1 Millfield Place, Highgate, London N6 6JP Tel: 020 8341 5628 e-mail: archplan@hotmail.com	Date	Scale	Project	Drawing no.
	Sept 2017	1:50 At A3	5 Chalcot Gardens LONDON NW3 4YB FRONT ELEVATION AS EXISTING	CG/ 10
	Drawn by		Title	Copyright Archplan 2017
	Checked by			

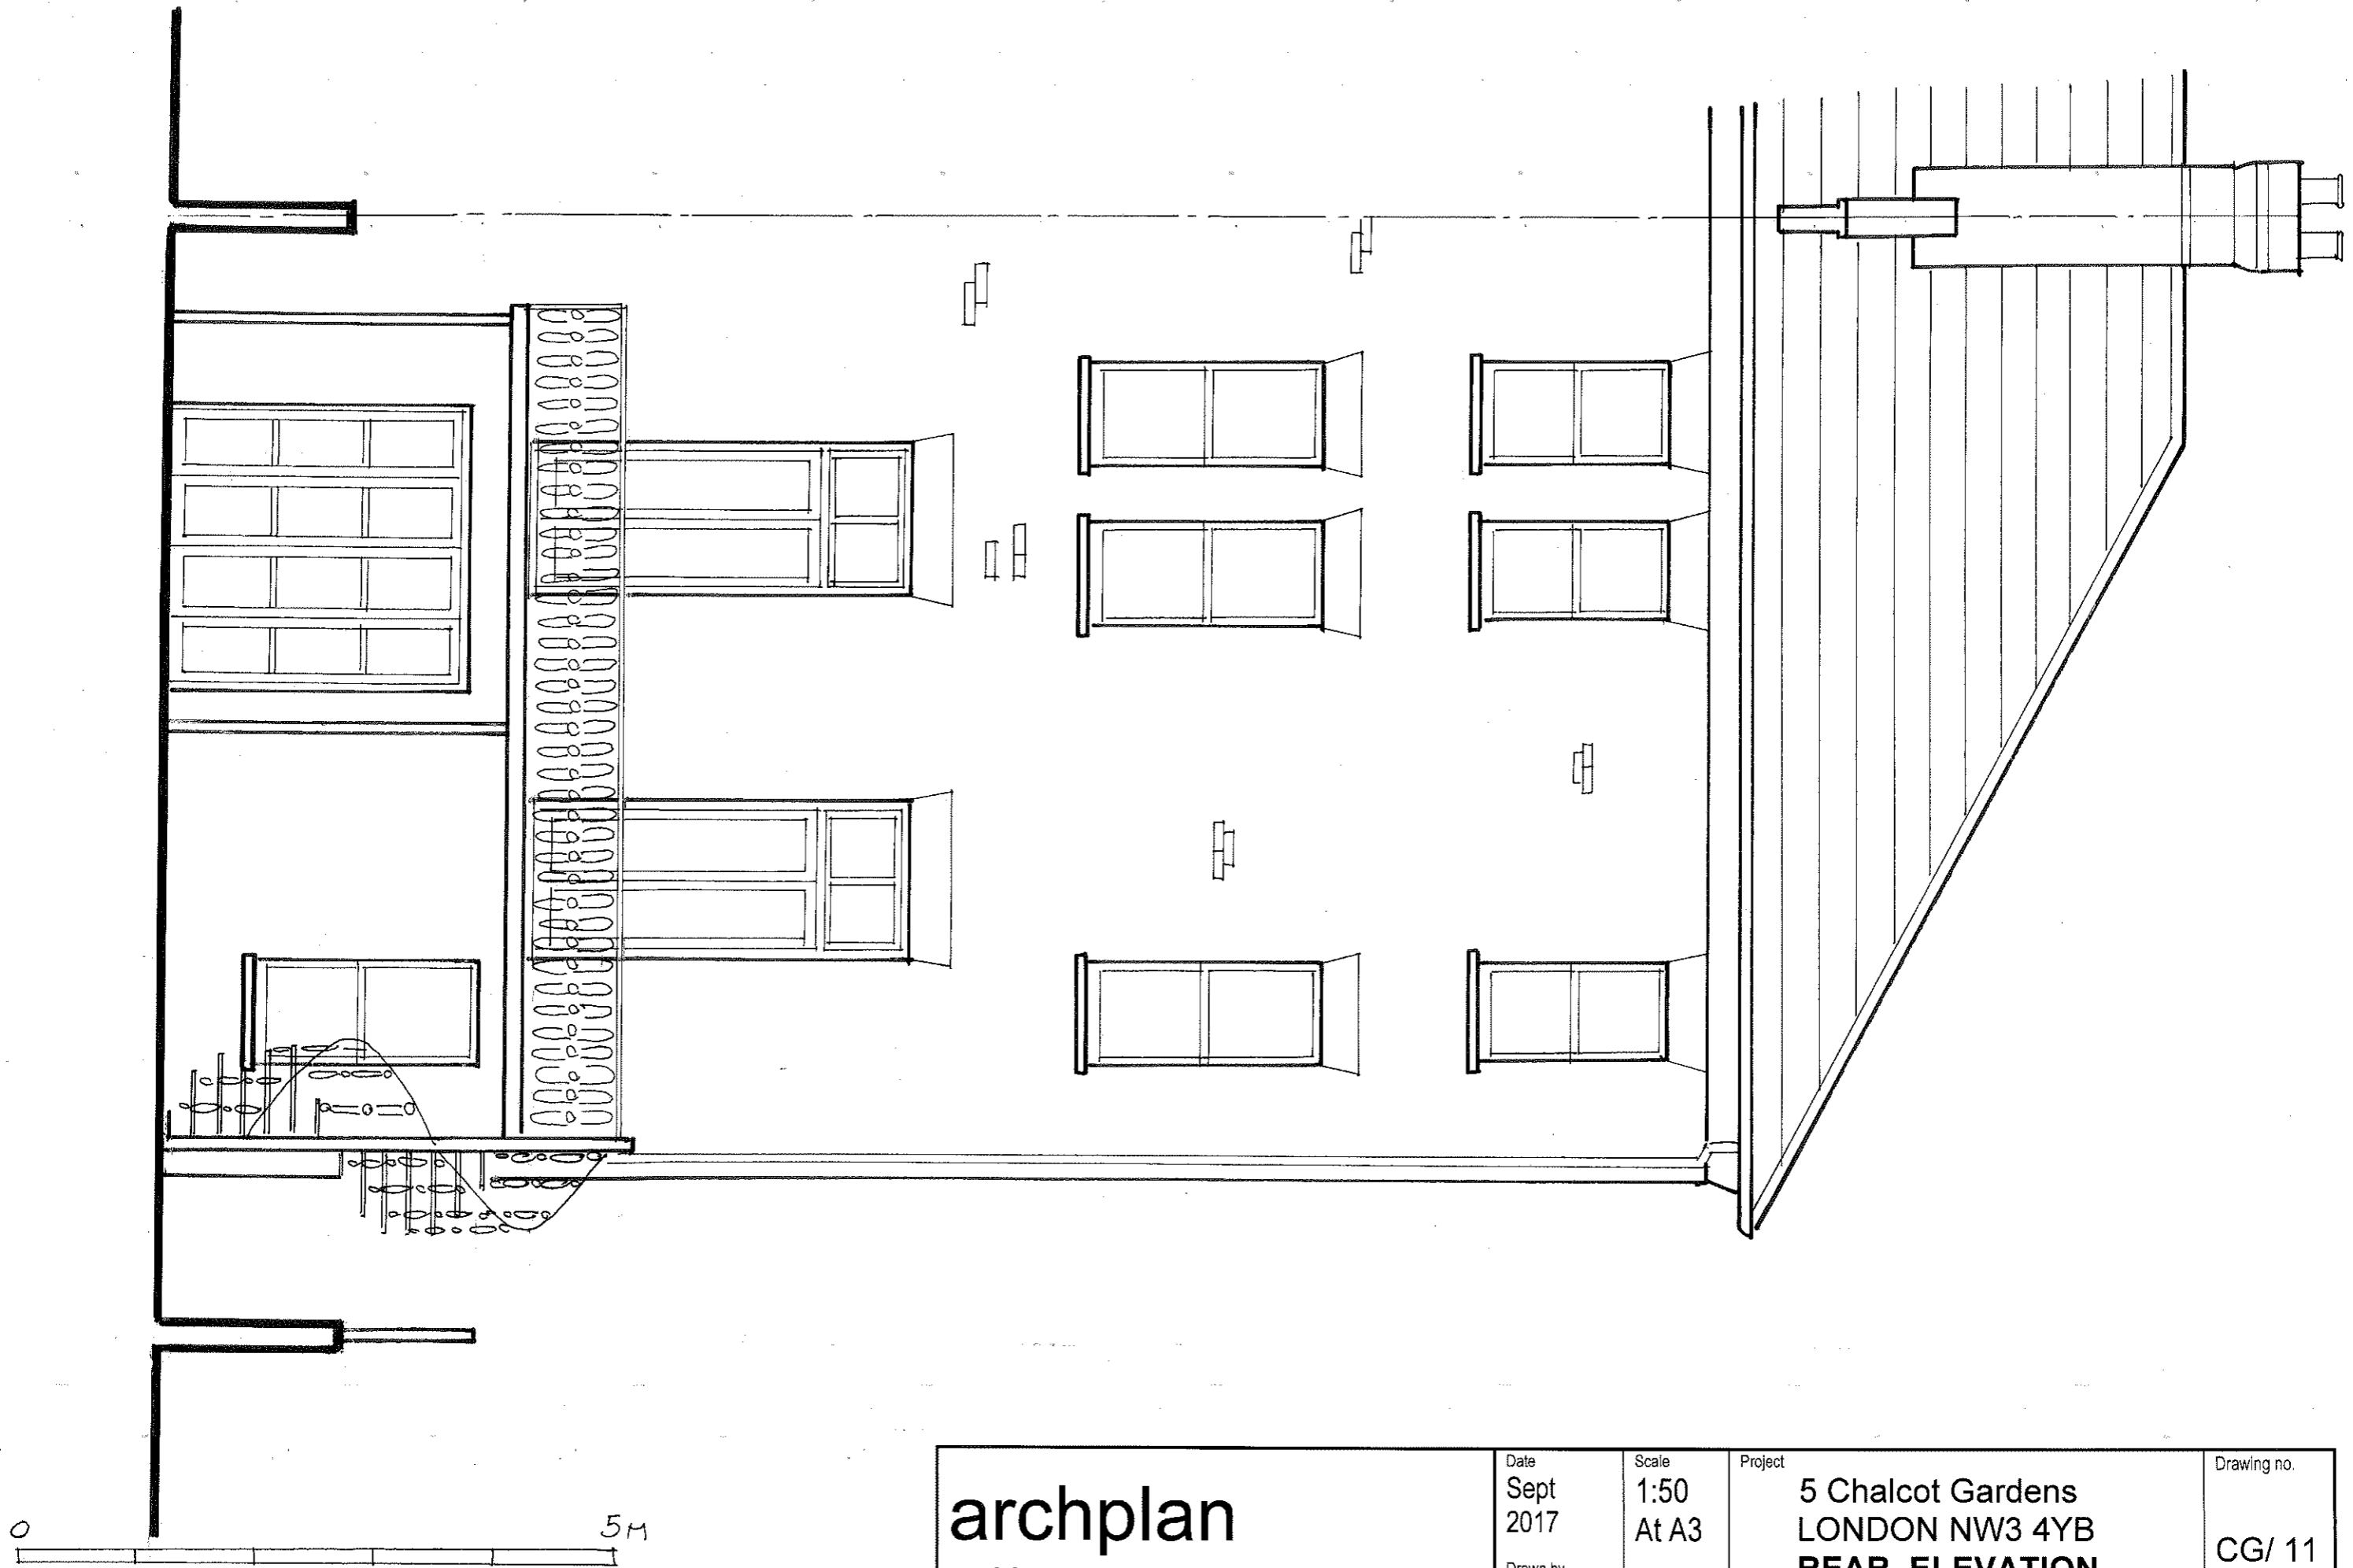

archplan architects and property management 1 Millfield Place, Highgate, London N6 6JP Tel: 020 8341 5628 e-mail: archplan@hotmail.com	Date	Scale	Project	Drawing no.
	Sept 2017	1:50 At A3	5 Chalcot Gardens LONDON NW3 4YB REAR ELEVATION AS EXISTING	
	Drawn by		Title	CG/ 11
	Checked by			Copyright Archplan 2017

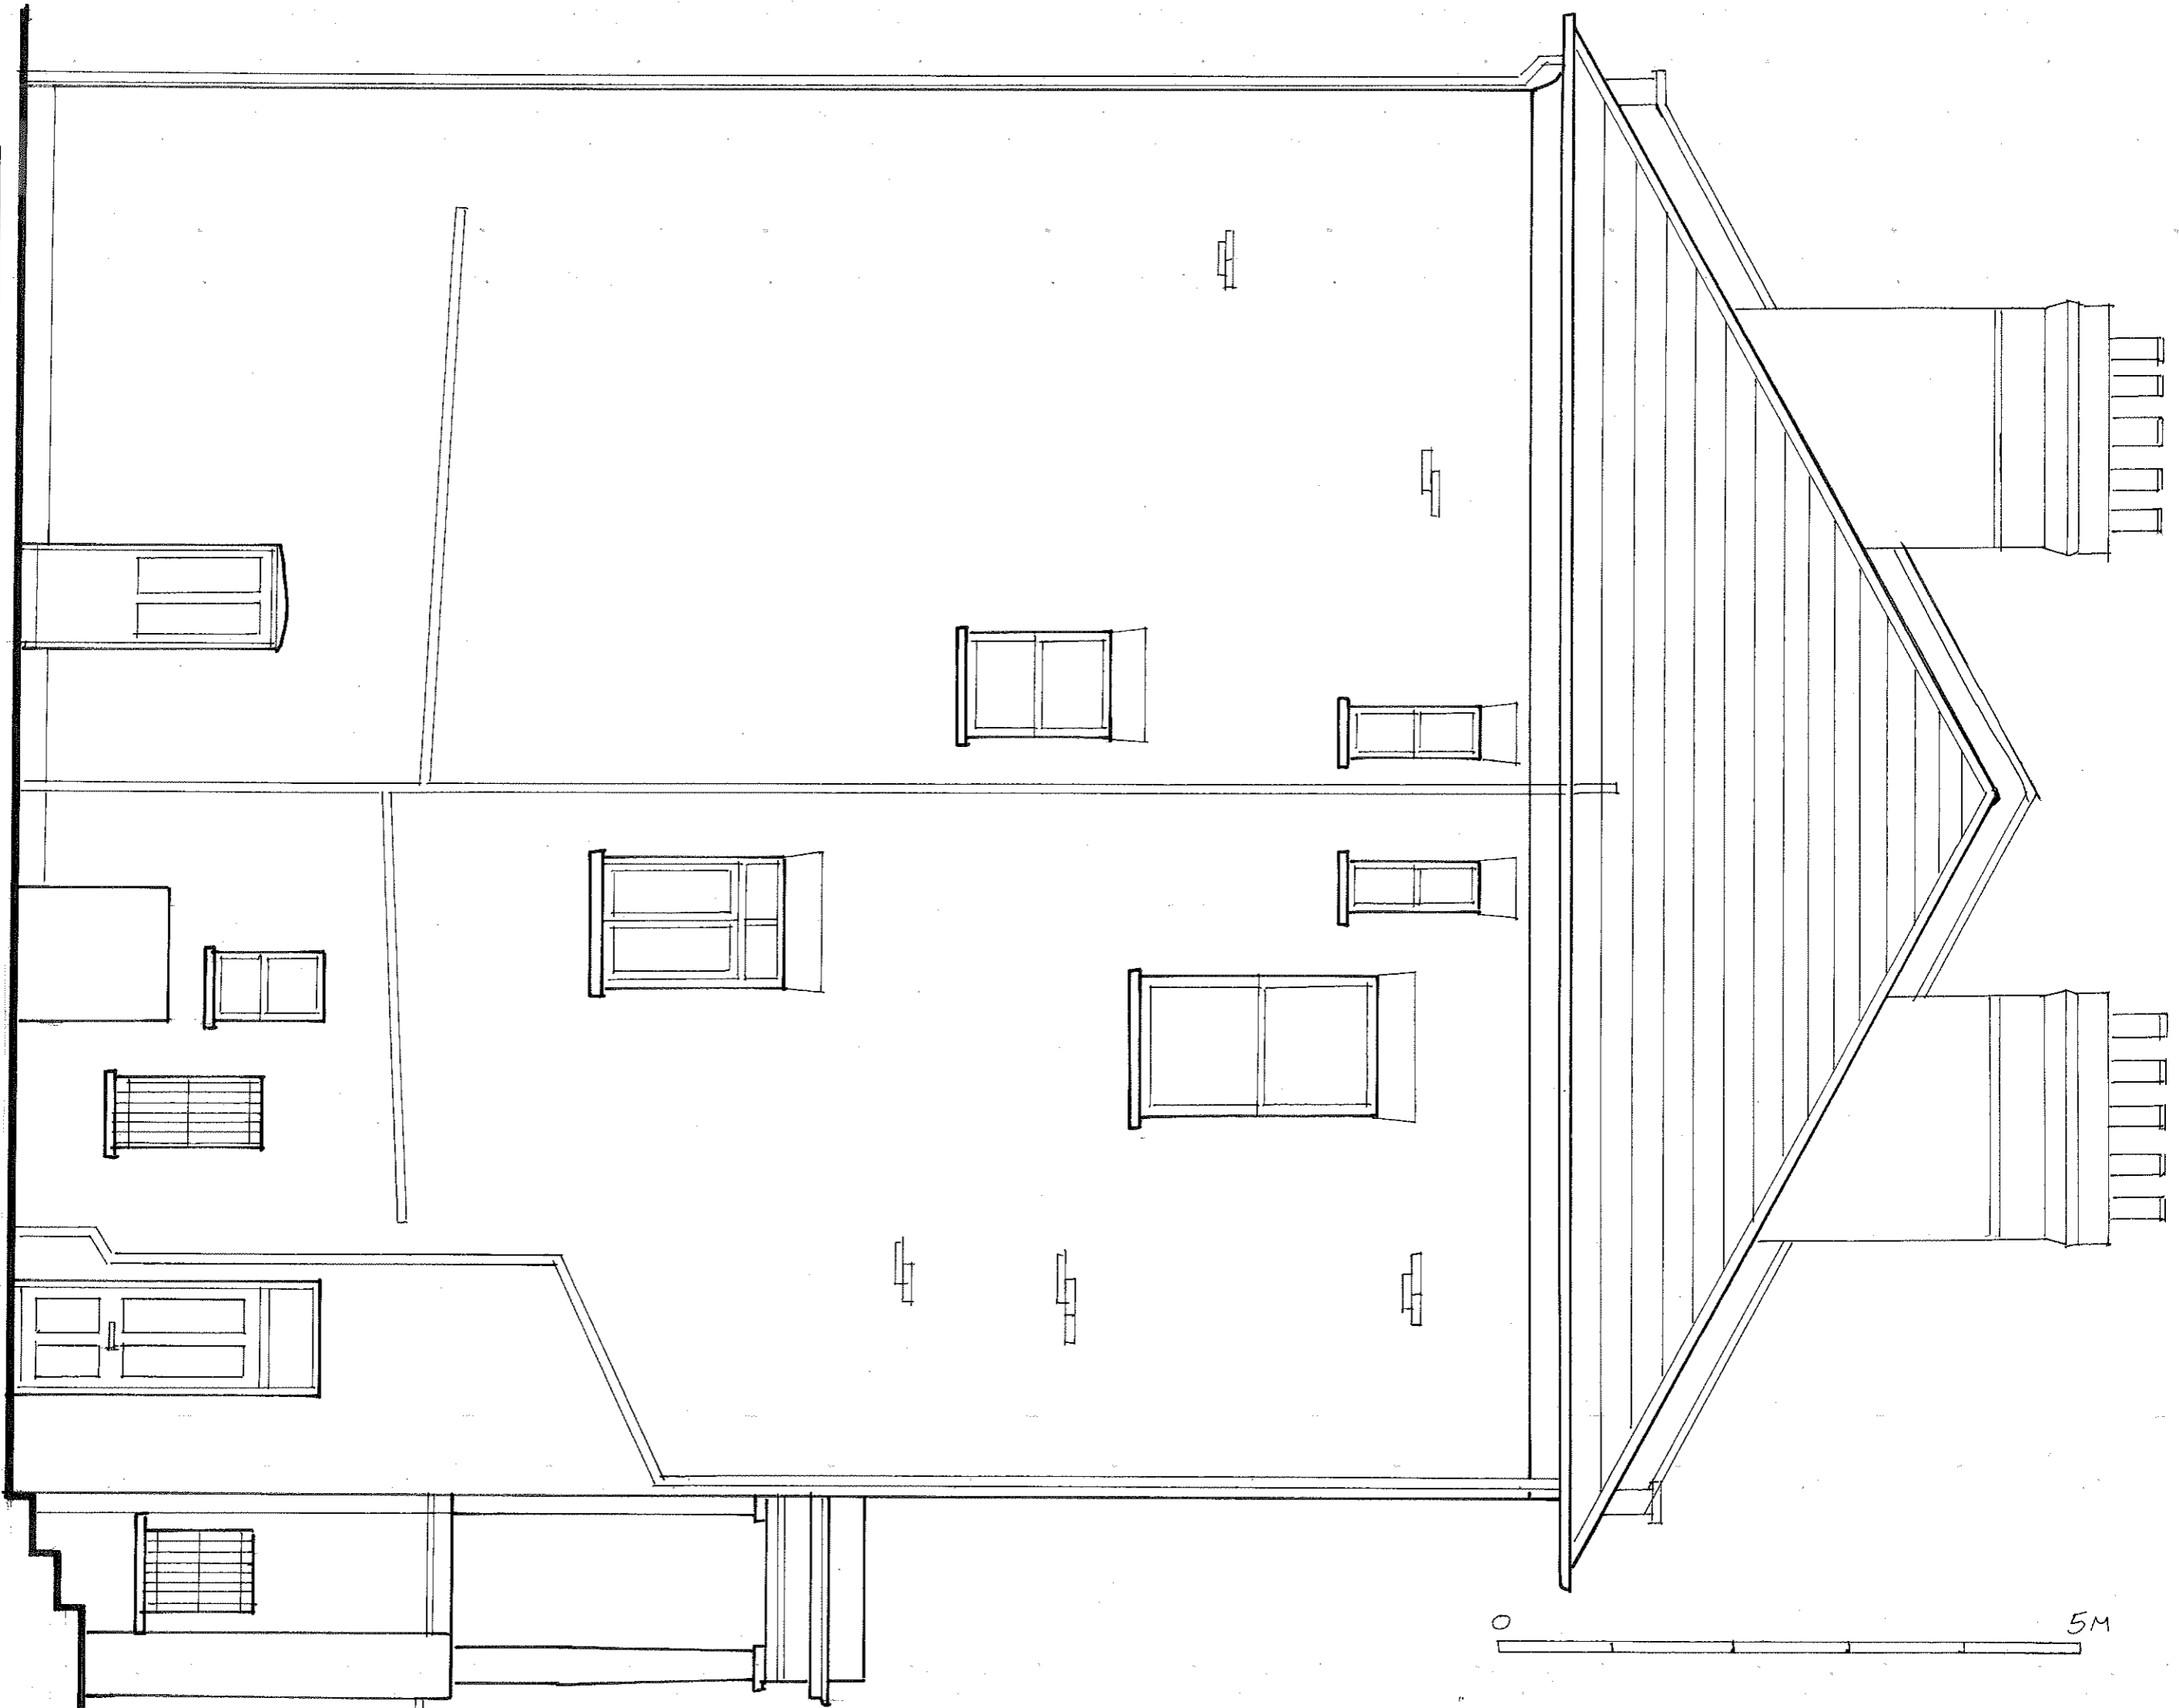

0 5M

archplan architects and property management 1 Millfield Place, Highgate, London N6 6JP Tel: 020 8341 5628 e-mail: archplan@hotmail.com	Date Sept 2017 Drawn by Checked by	Scale 1:50 At A3	Project Title 5 Chalcot Gardens LONDON NW3 4YB SIDE ELEVATION AS EXISTING	Drawing no. CG/ 12 Copyright Archplan 2017
--	---	------------------------	--	---