


EXISTING BALCONY AND STAIRS RETAINED

PROPOSED BAY WINDOW


1250

GLASS ROOF LANTERN


REAR EXTENSION APPROVED UNDER 2017/6757/P

 


archplan architects and property management 1 Millfield Place, Highgate, London N6 6JP Tel: 020 8341 5628 e-mail: archplan@hotmail.com	Date	Scale	Project	Drawing no.
	Nov 2017	1:50 At A3	5 Chalcot Gardens LONDON NW3 4YB GROUND FLOOR PLAN AS PROPOSED	CG 51
	Drawn by		Title	Copyright Archplan 2017
	Checked by			

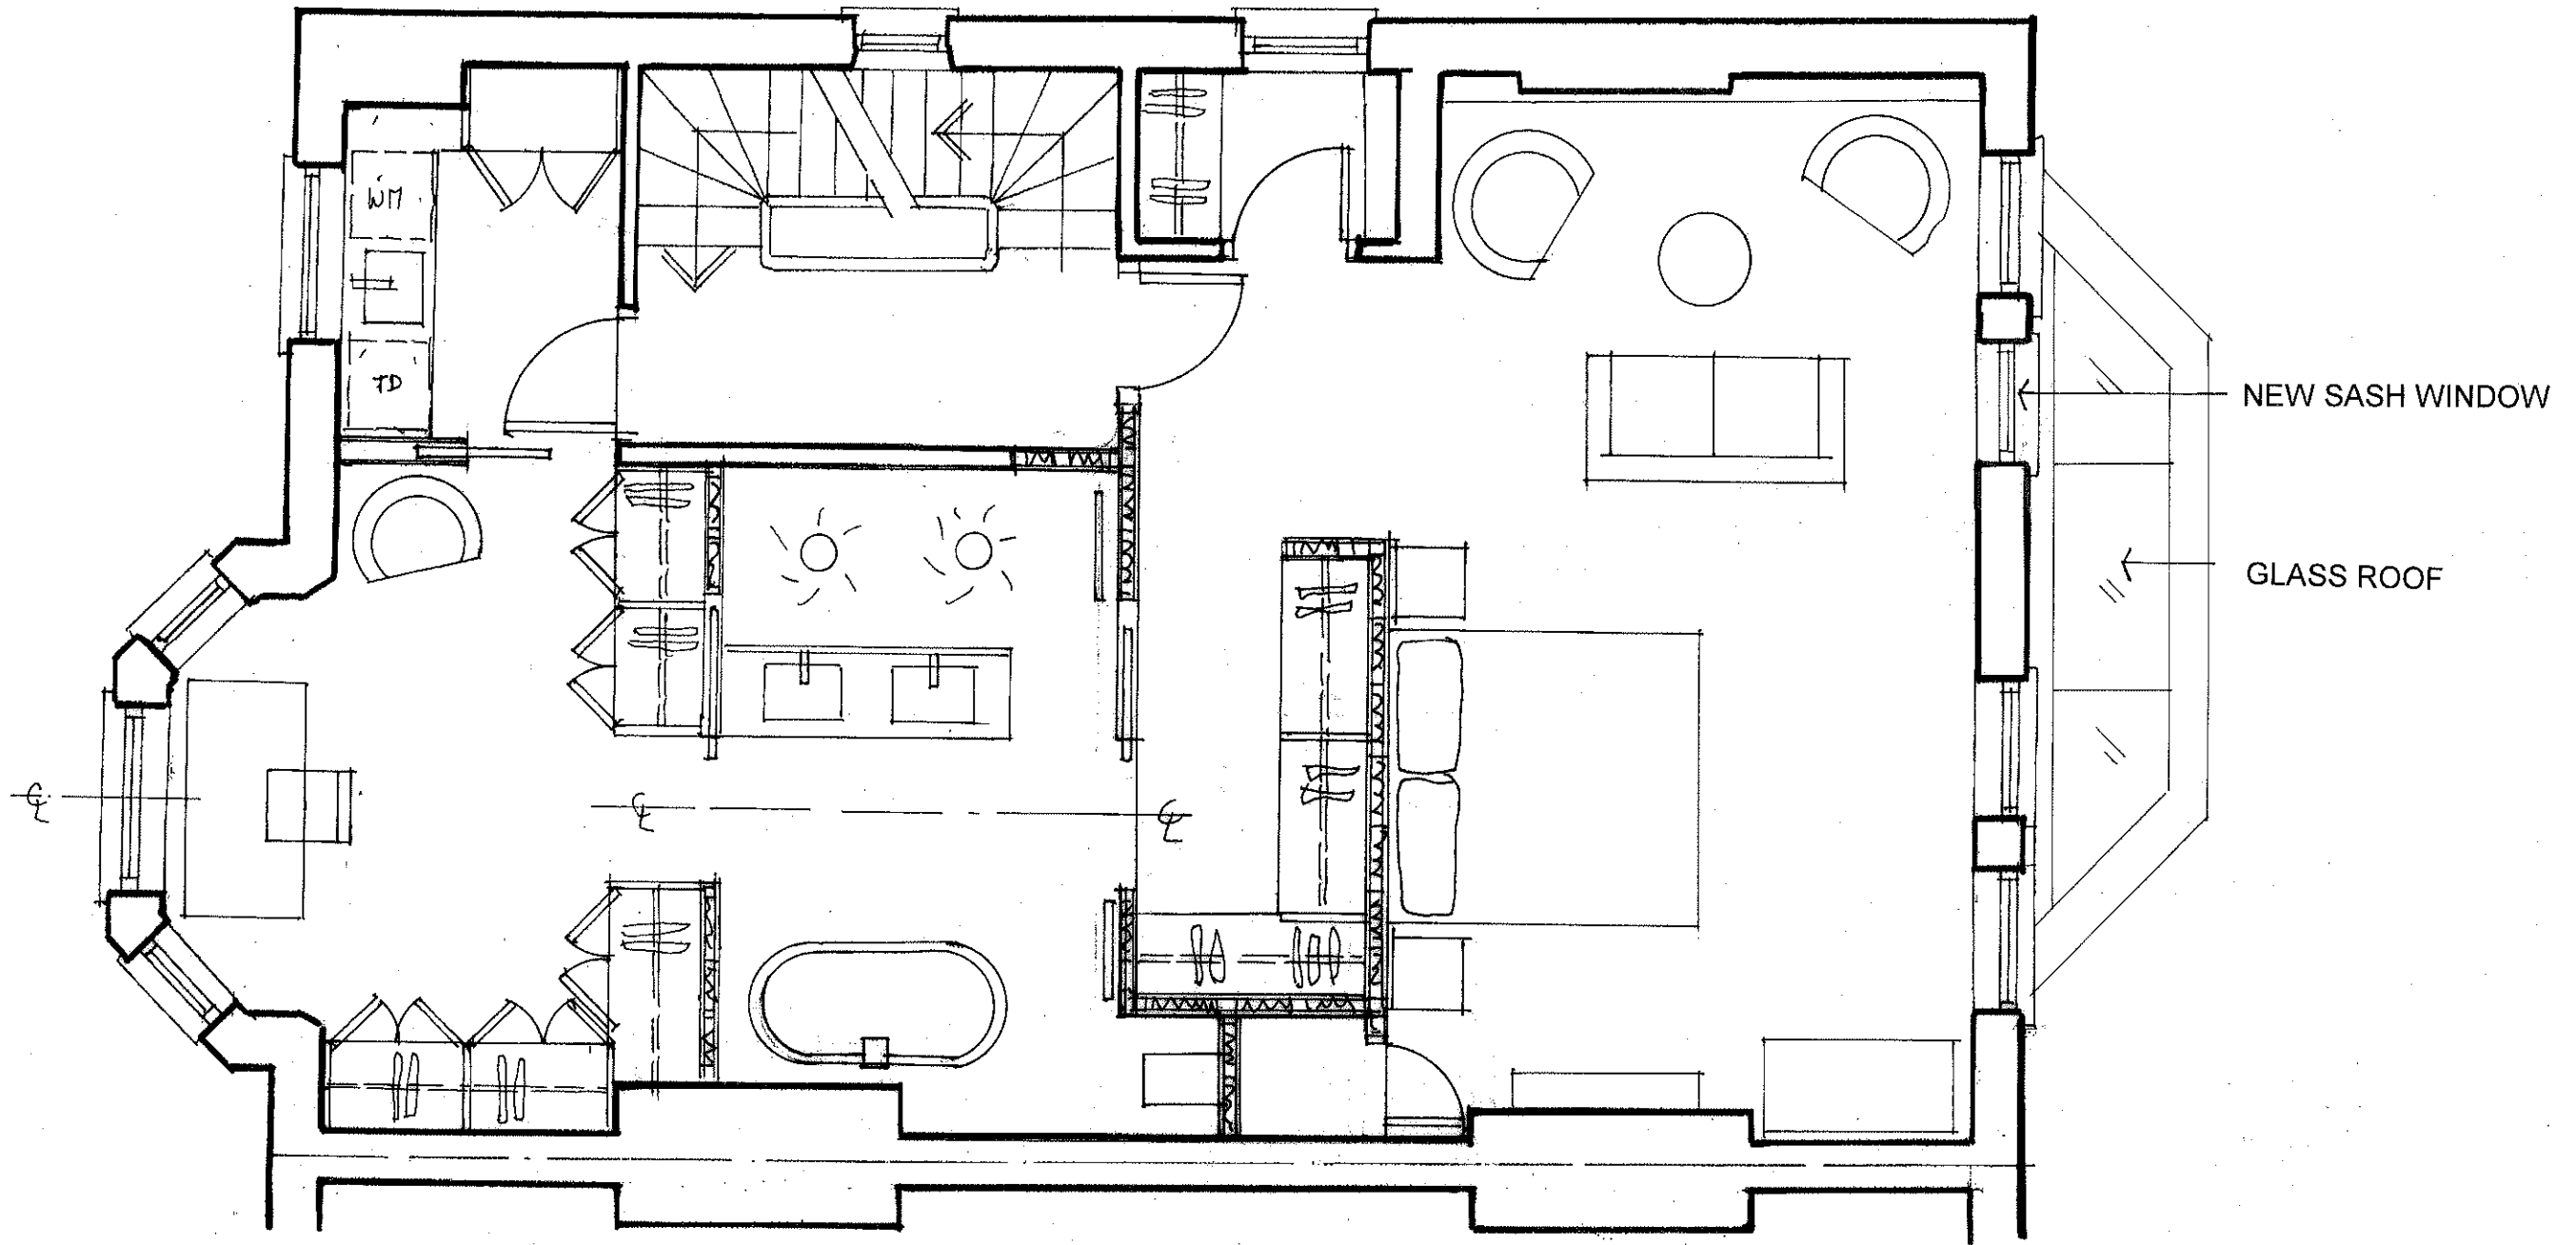


archplan architects and property management 1 Millfield Place, Highgate, London N6 6JP Tel: 020 8341 5628 e-mail: archplan@hotmail.com	Date	Scale	Project	Drawing no.
	Nov 2017	1:50 At A3	5 Chalcot Gardens LONDON NW3 4YB	CG 52
	Drawn by		FIRST FLOOR PLAN	Copyright Archplan 2017
	Checked by		AS PROPOSED	

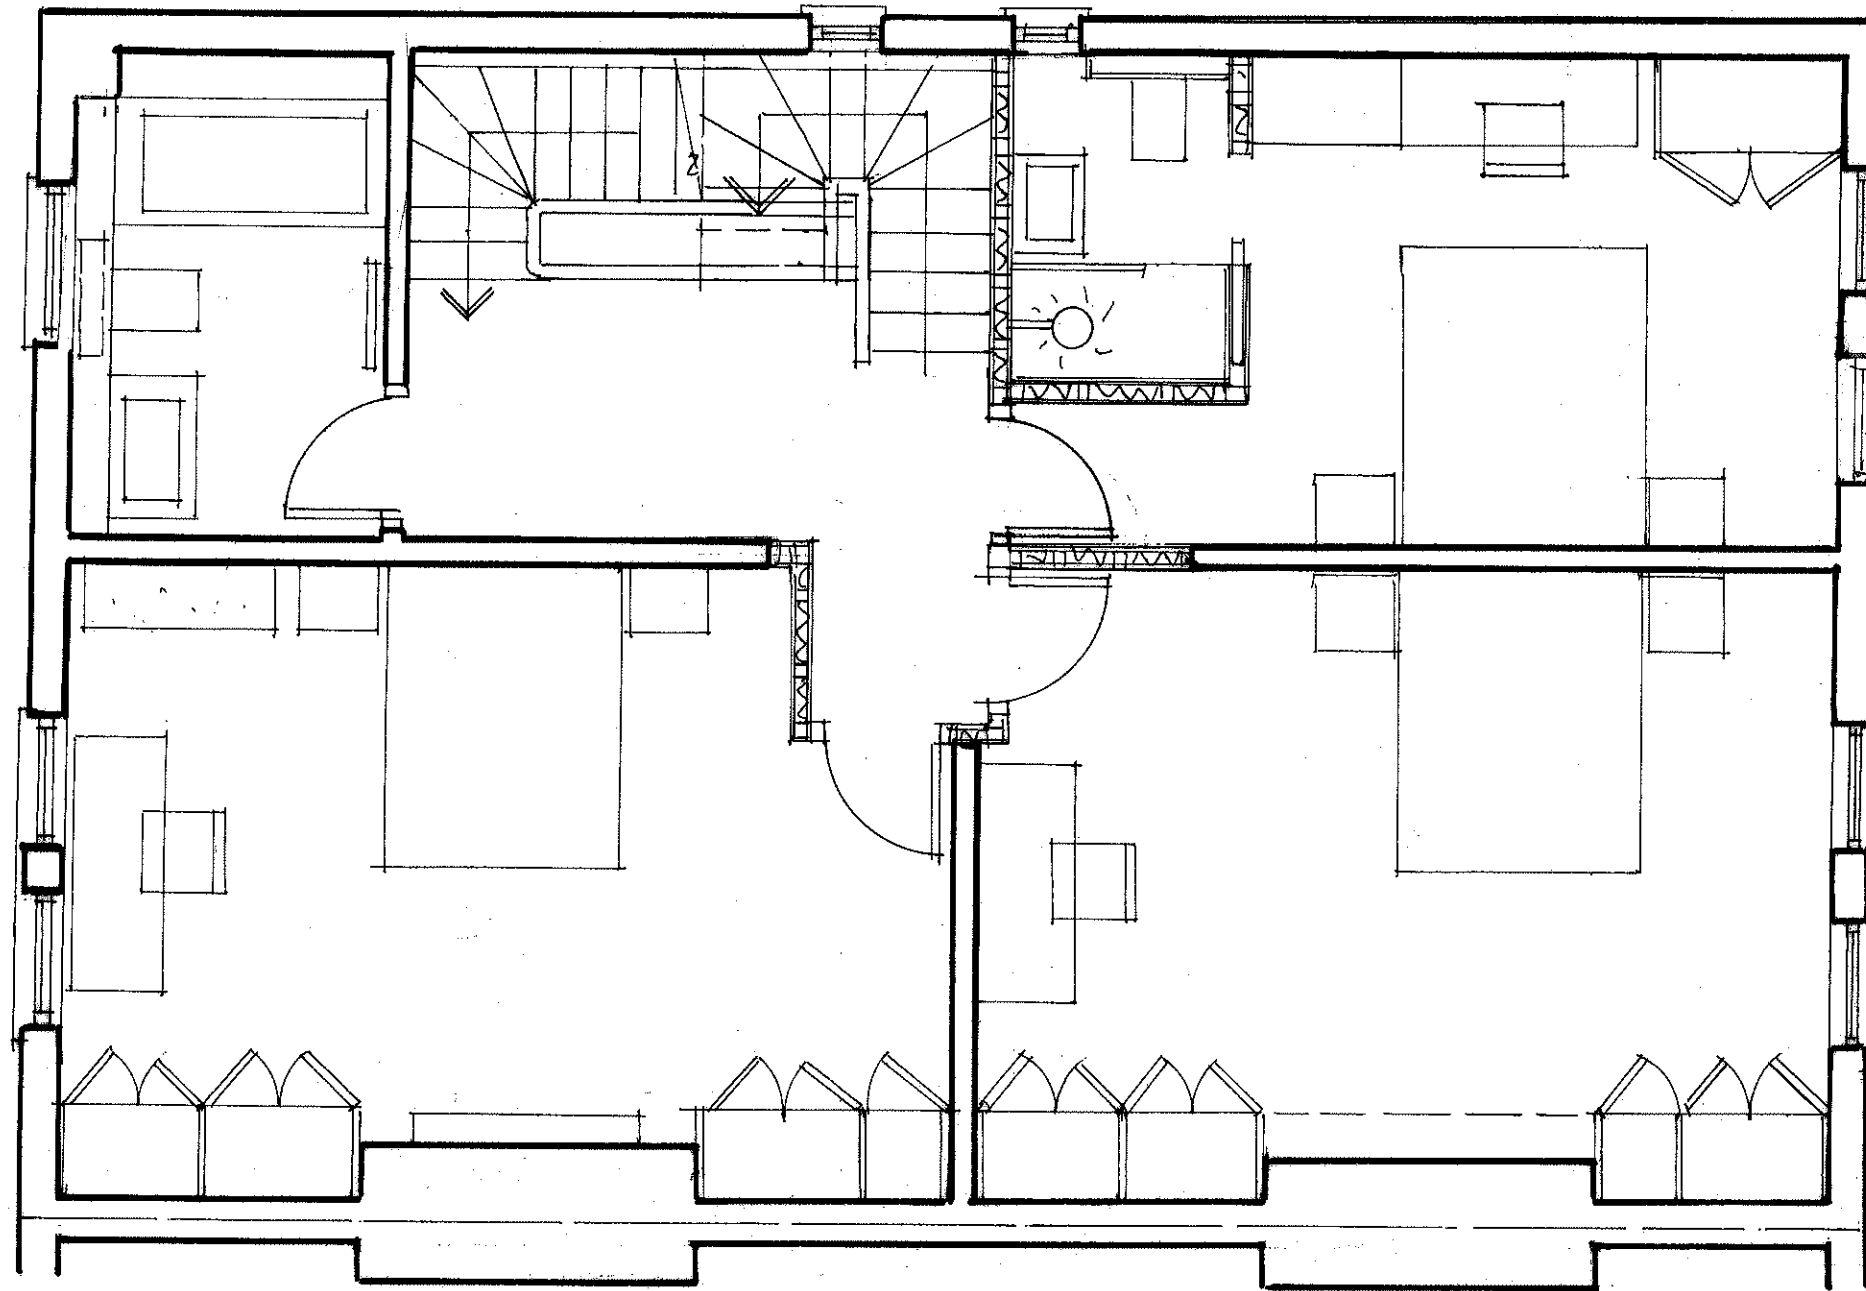

← NEW SASH WINDOW

 

archplan architects and property management 1 Millfield Place, Highgate, London N6 6JP Tel: 020 8341 5628 e-mail: archplan@hotmail.com	Date	Scale	Project	Drawing no.
	Nov 2017	1:50 At A3	5 Chalcot Gardens LONDON NW3 4YB SECOND FLOOR PLAN AS PROPOSED	CG 53
	Drawn by		Title	Copyright Archplan 2017
	Checked by			

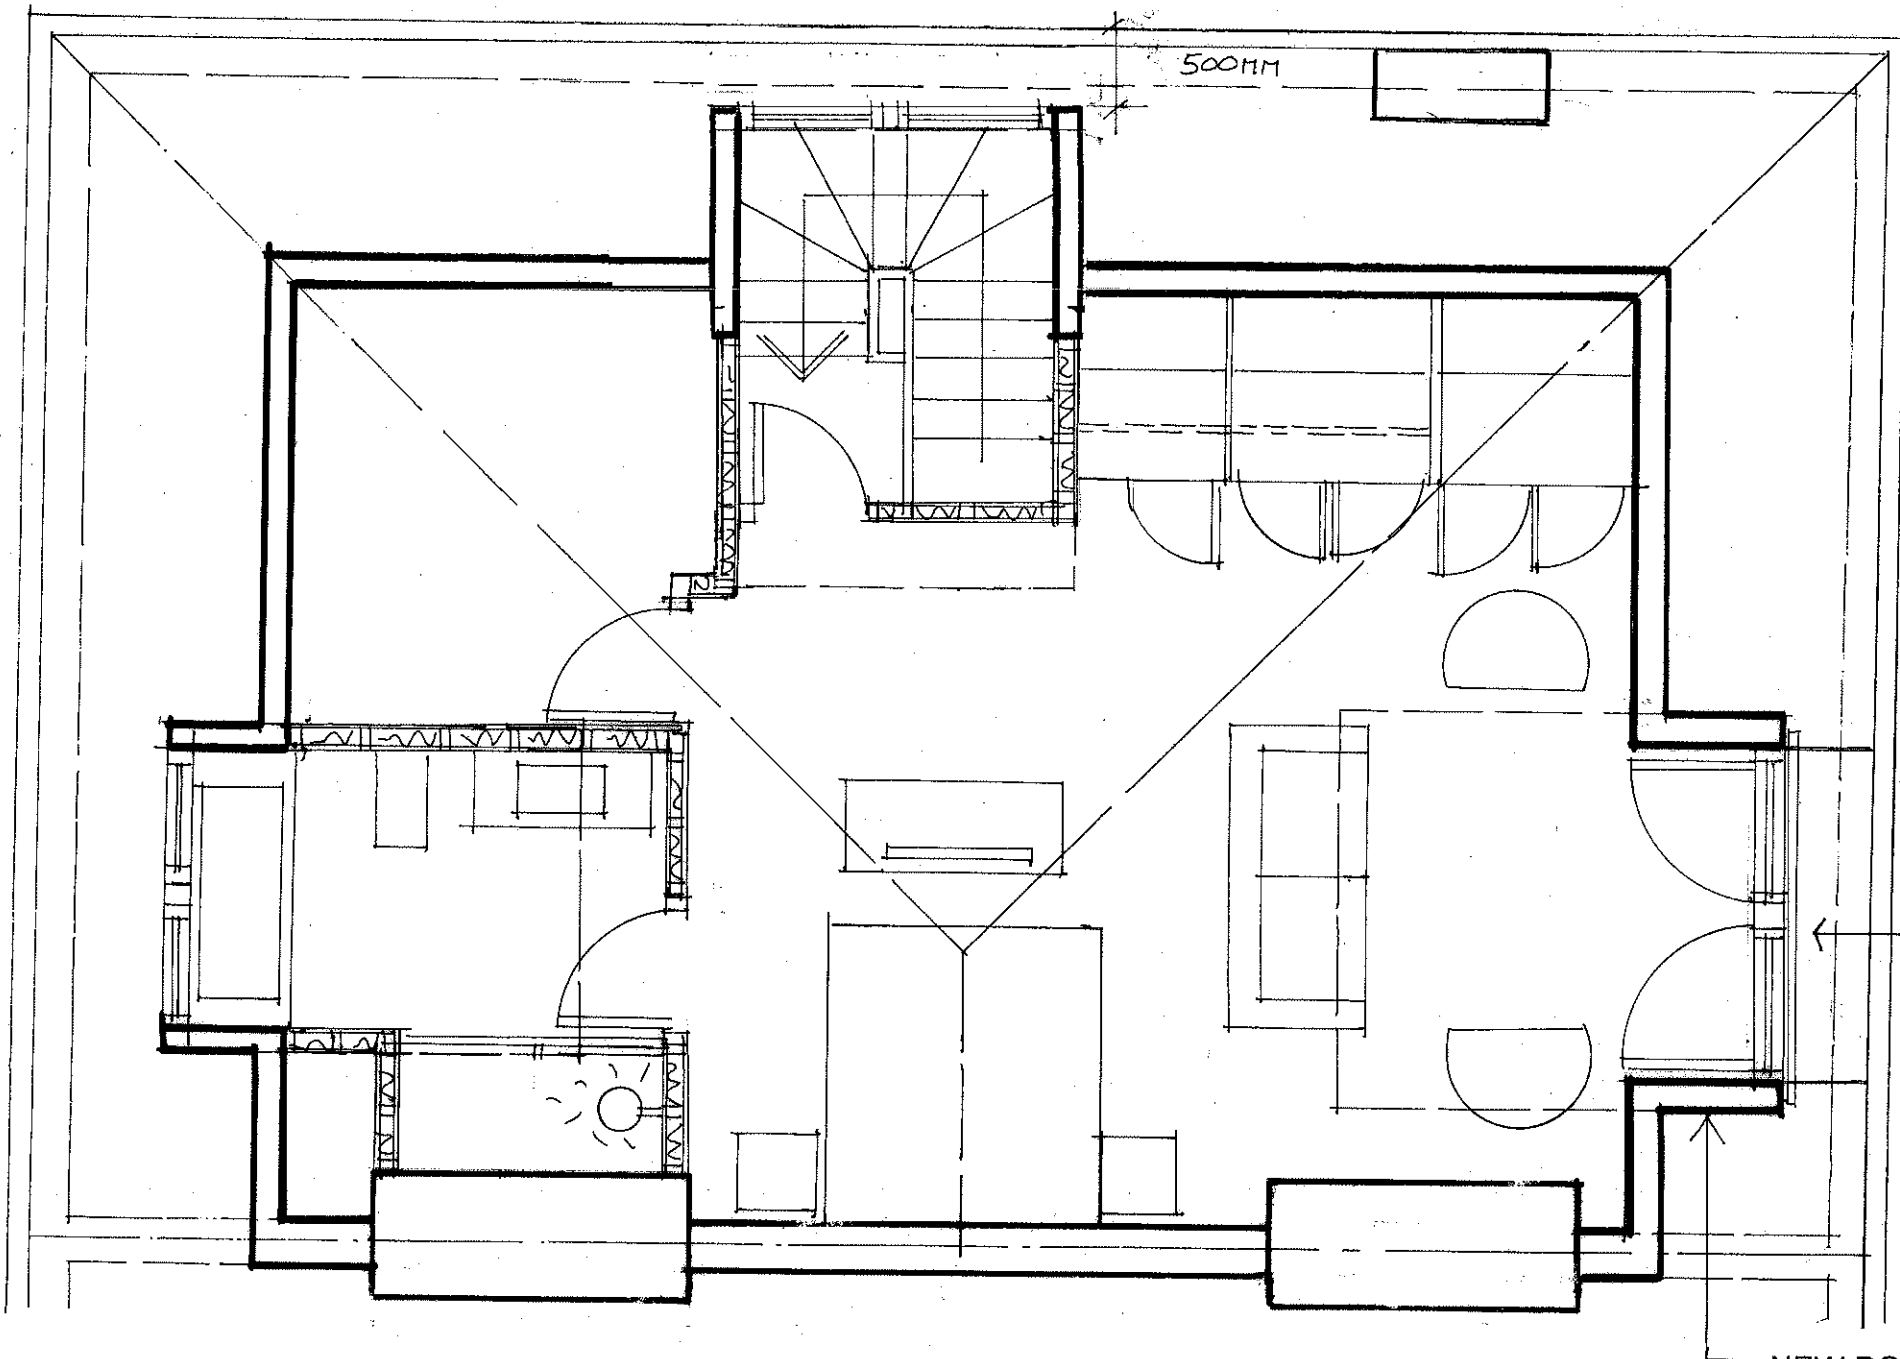


INWARD OPENING FRENCH WINDOW
AND METAL BALUSTRADE


NEW DORMER WINDOW APPROVED UNDER 2017/6444/P




archplan architects and property management 1 Millfield Place, Highgate, London N6 6JP Tel: 020 8341 5628 e-mail: archplan@hotmail.com	Date	Scale	Project	Drawing no.
	Nov 2017	1:50 At A3	5 Chalcot Gardens LONDON NW3 4YB THIRD FLOOR PLAN AS PROPOSED	CG 54
	Drawn by		Title	Copyright Archplan 2017
	Checked by			

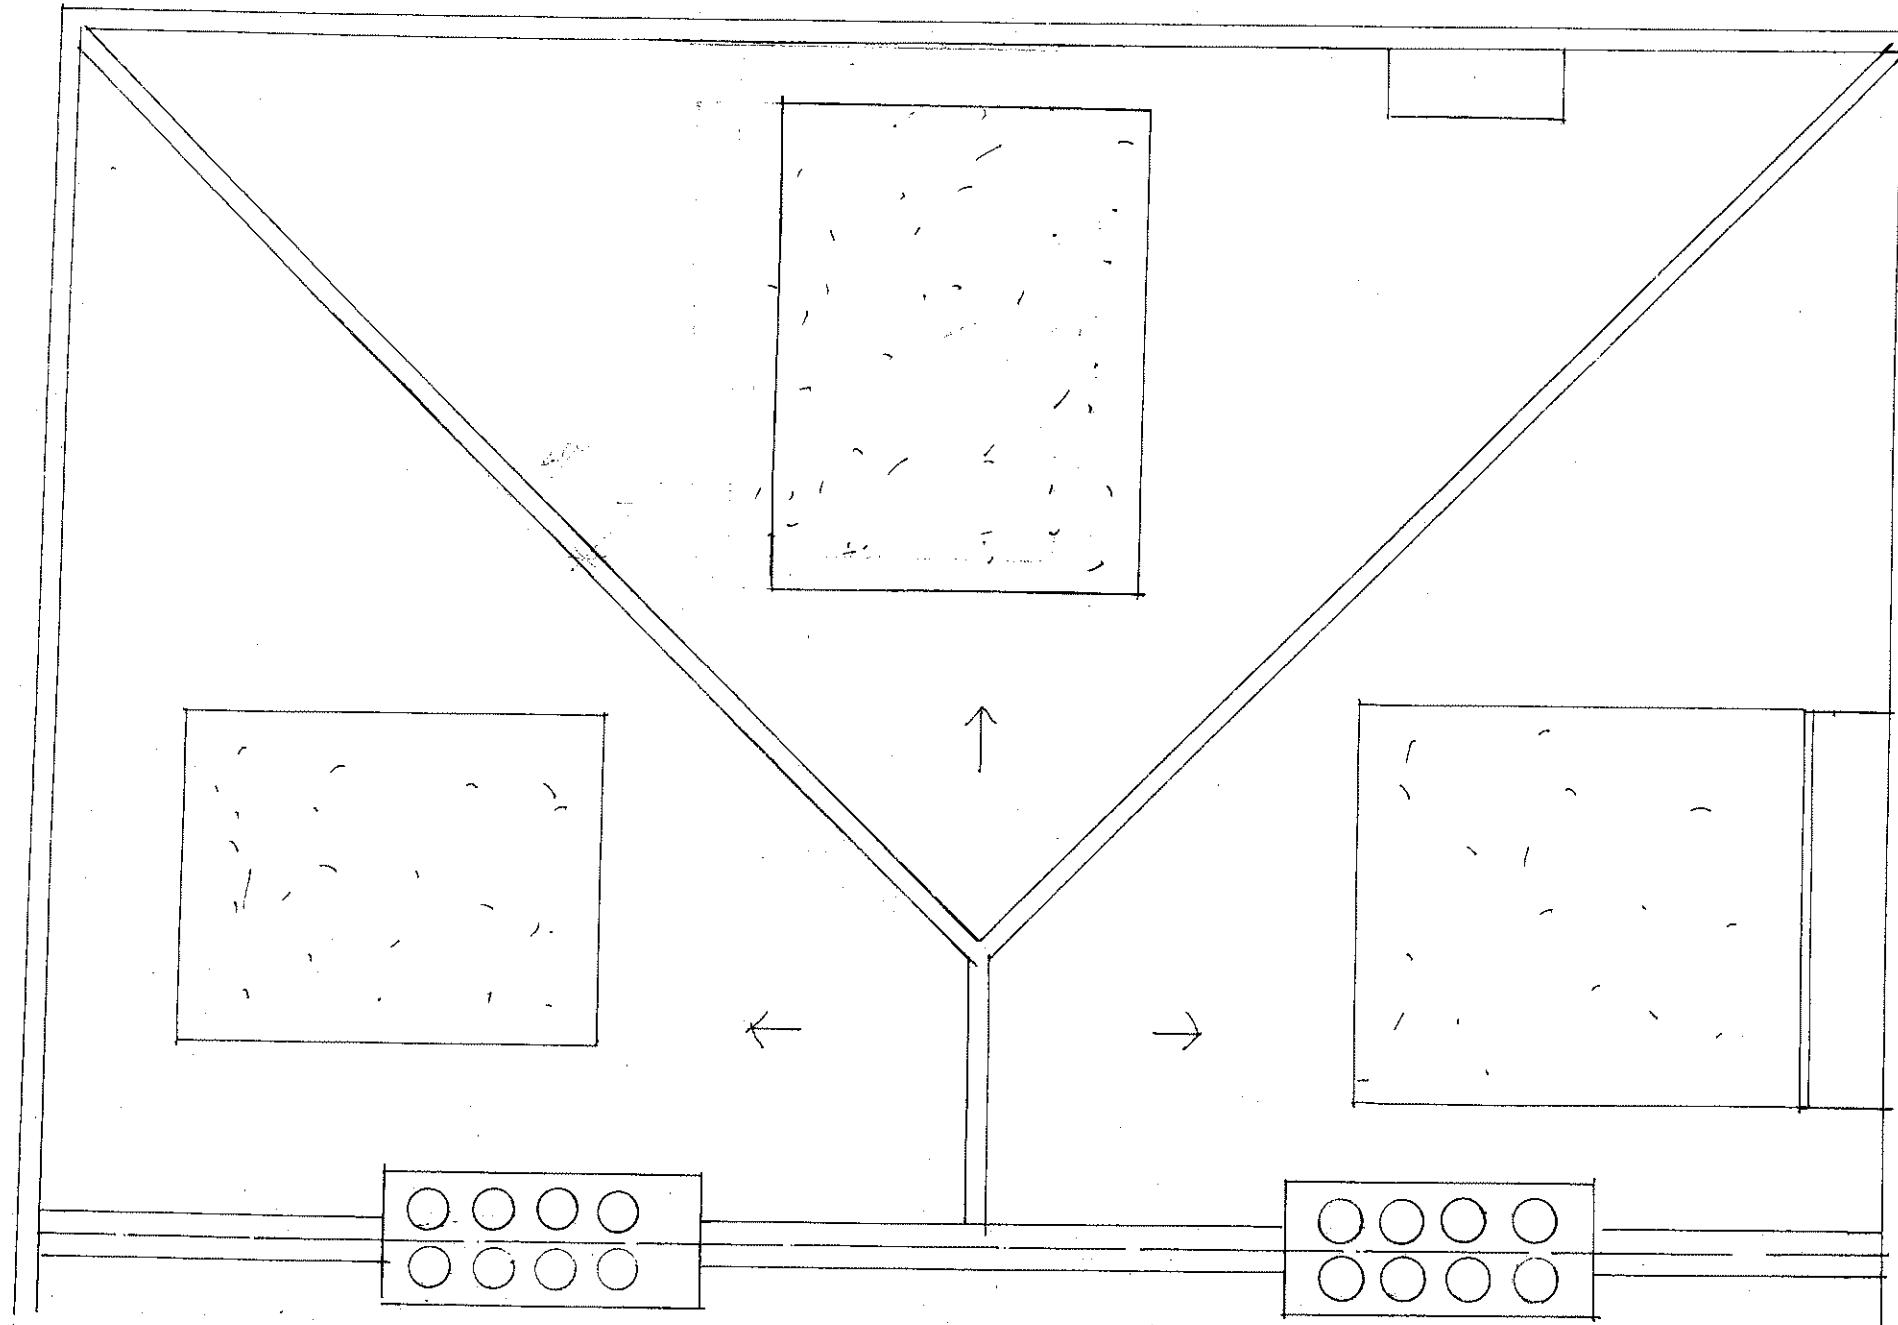

archplan architects and property management 1 Millfield Place, Highgate, London N6 6JP Tel: 020 8341 5628 e-mail: archplan@hotmail.com	Date	Scale	Project	Drawing no.
	Nov 2017	1:50 At A3	5 Chalcot Gardens LONDON NW3 4YB ROOF PLAN AS PROPOSED	CG 55
	Drawn by		Title	Copyright Archplan 2017
	Checked by			

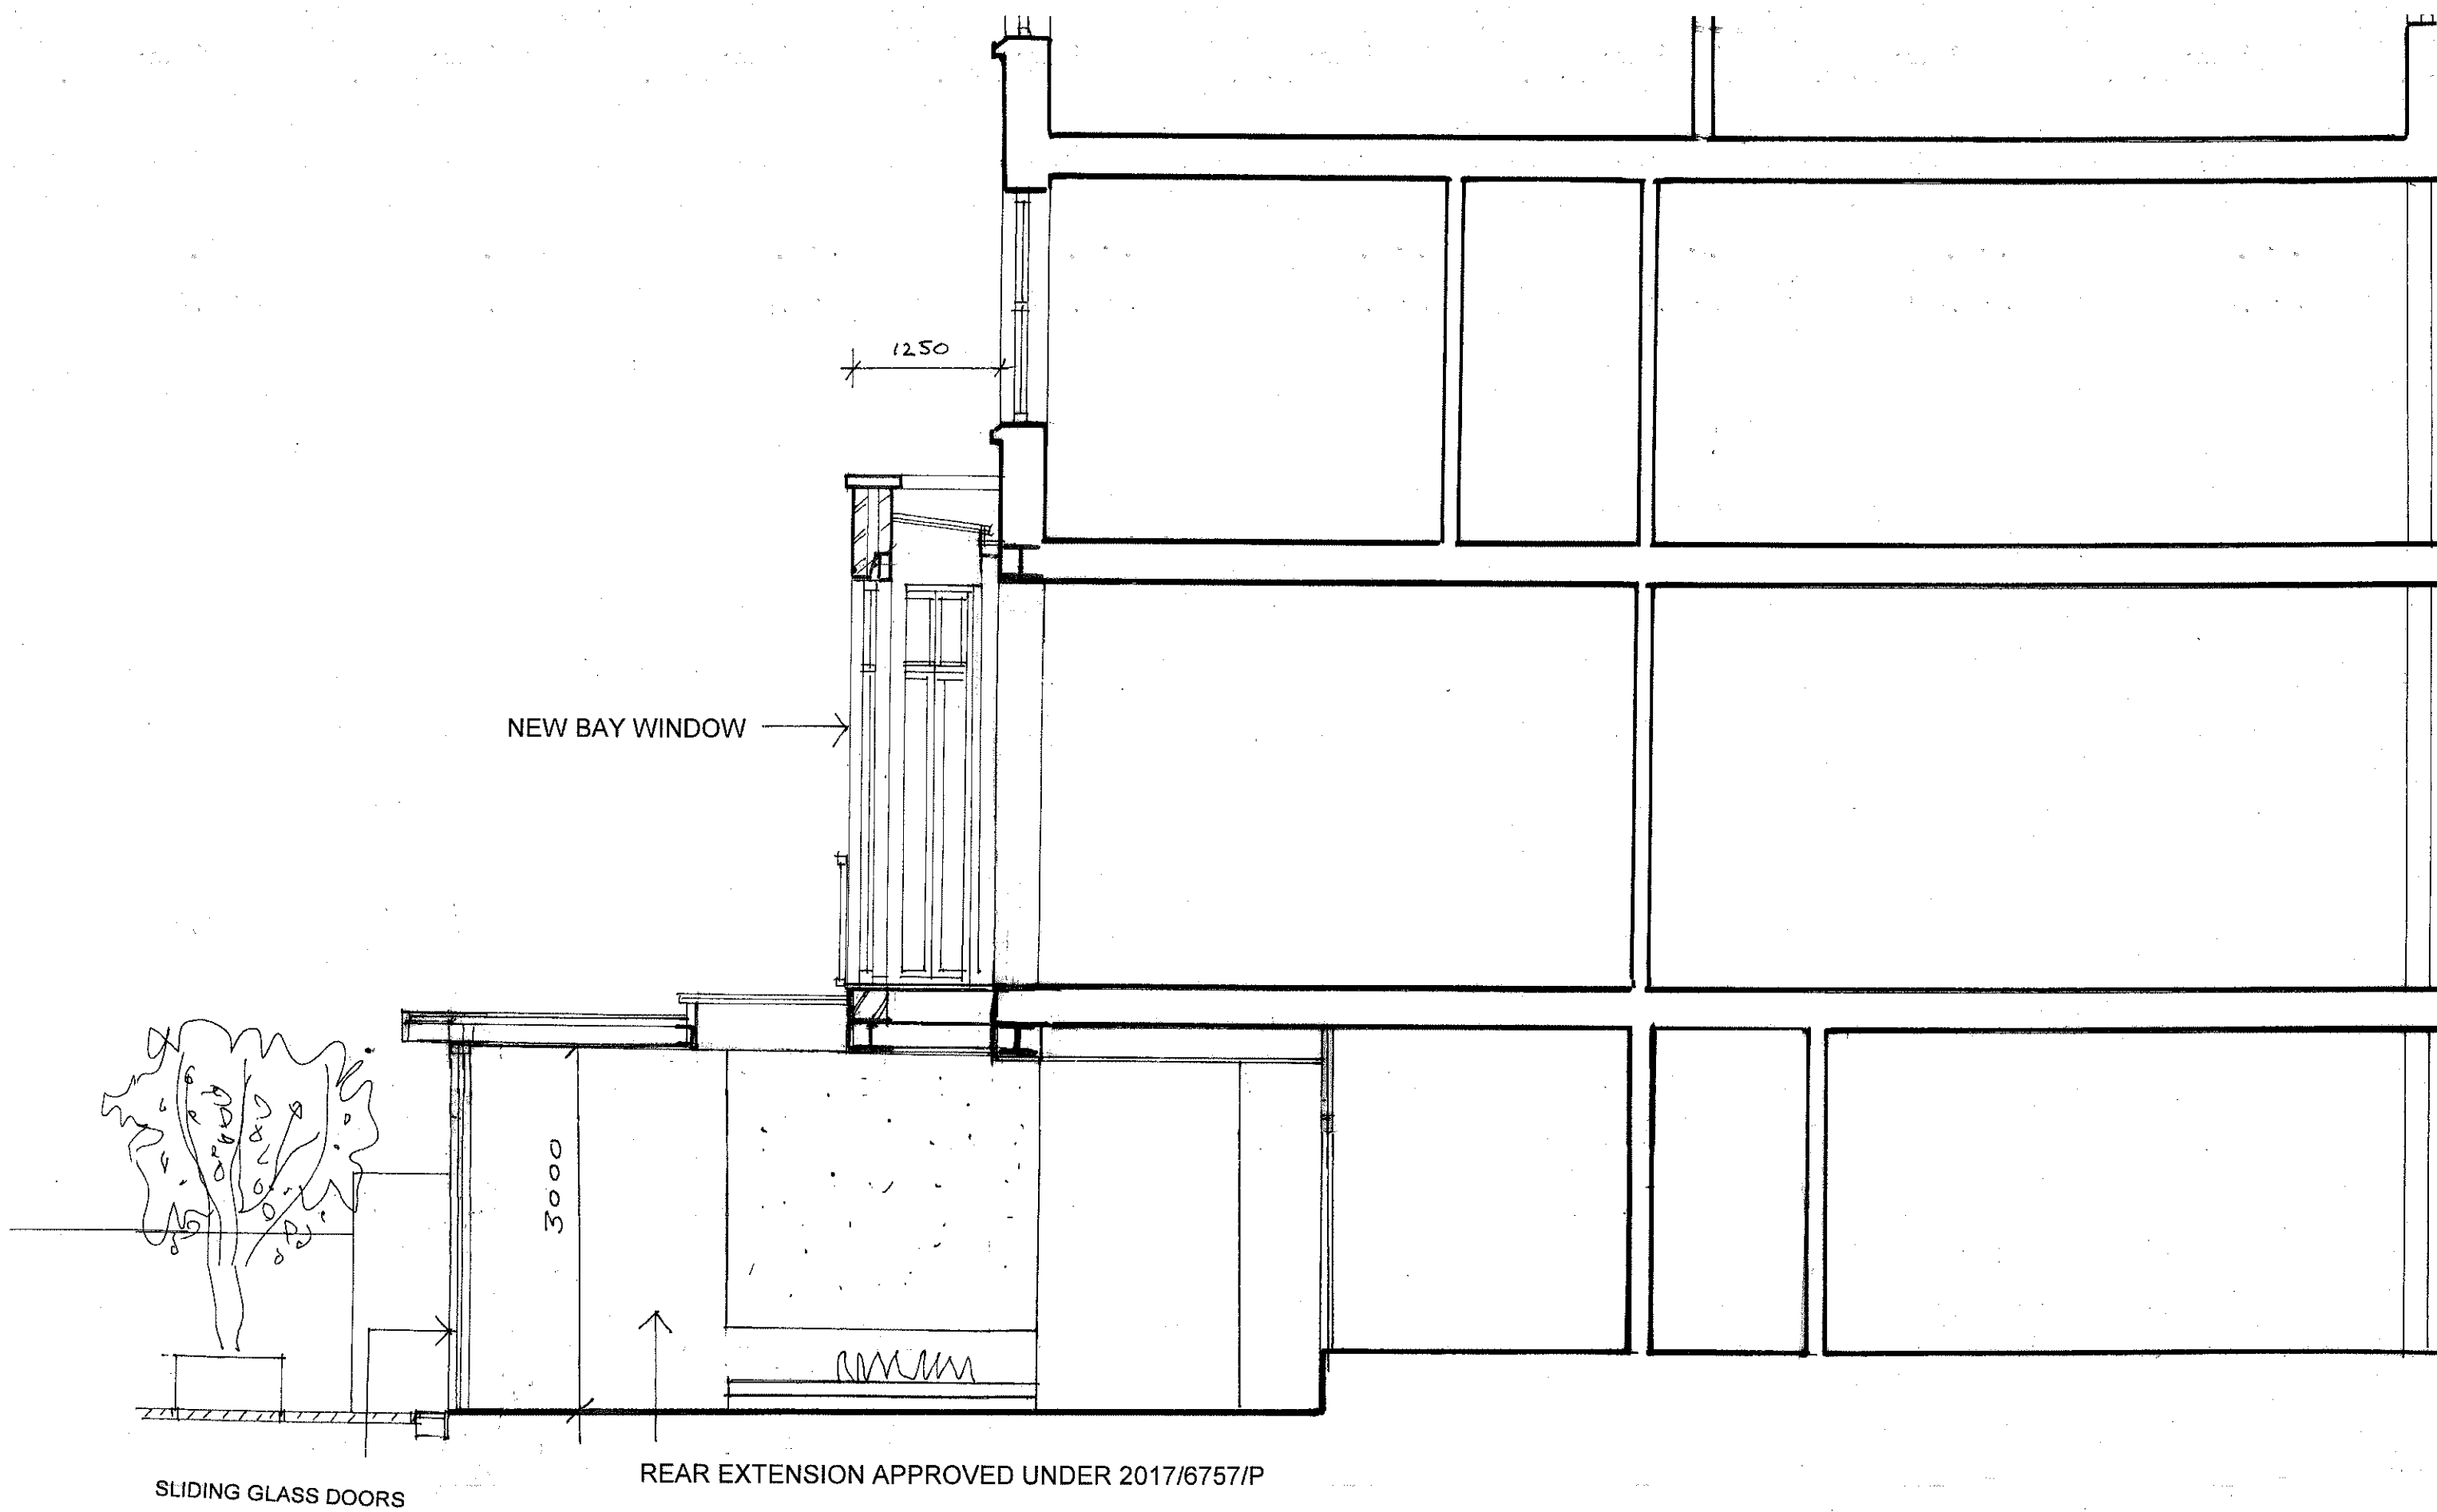

archplan architects and property management 1 Millfield Place, Highgate, London N6 6JP Tel: 020 8341 5628 e-mail: archplan@hotmail.com	Date	Scale	Project	Drawing no.
	Nov 2017	1:50 At A3	5 Chalcot Gardens LONDON NW3 4YB SECTION B-B AS PROPOSED	CG 56
	Drawn by		Title	Copyright Archplan 2017
	Checked by			

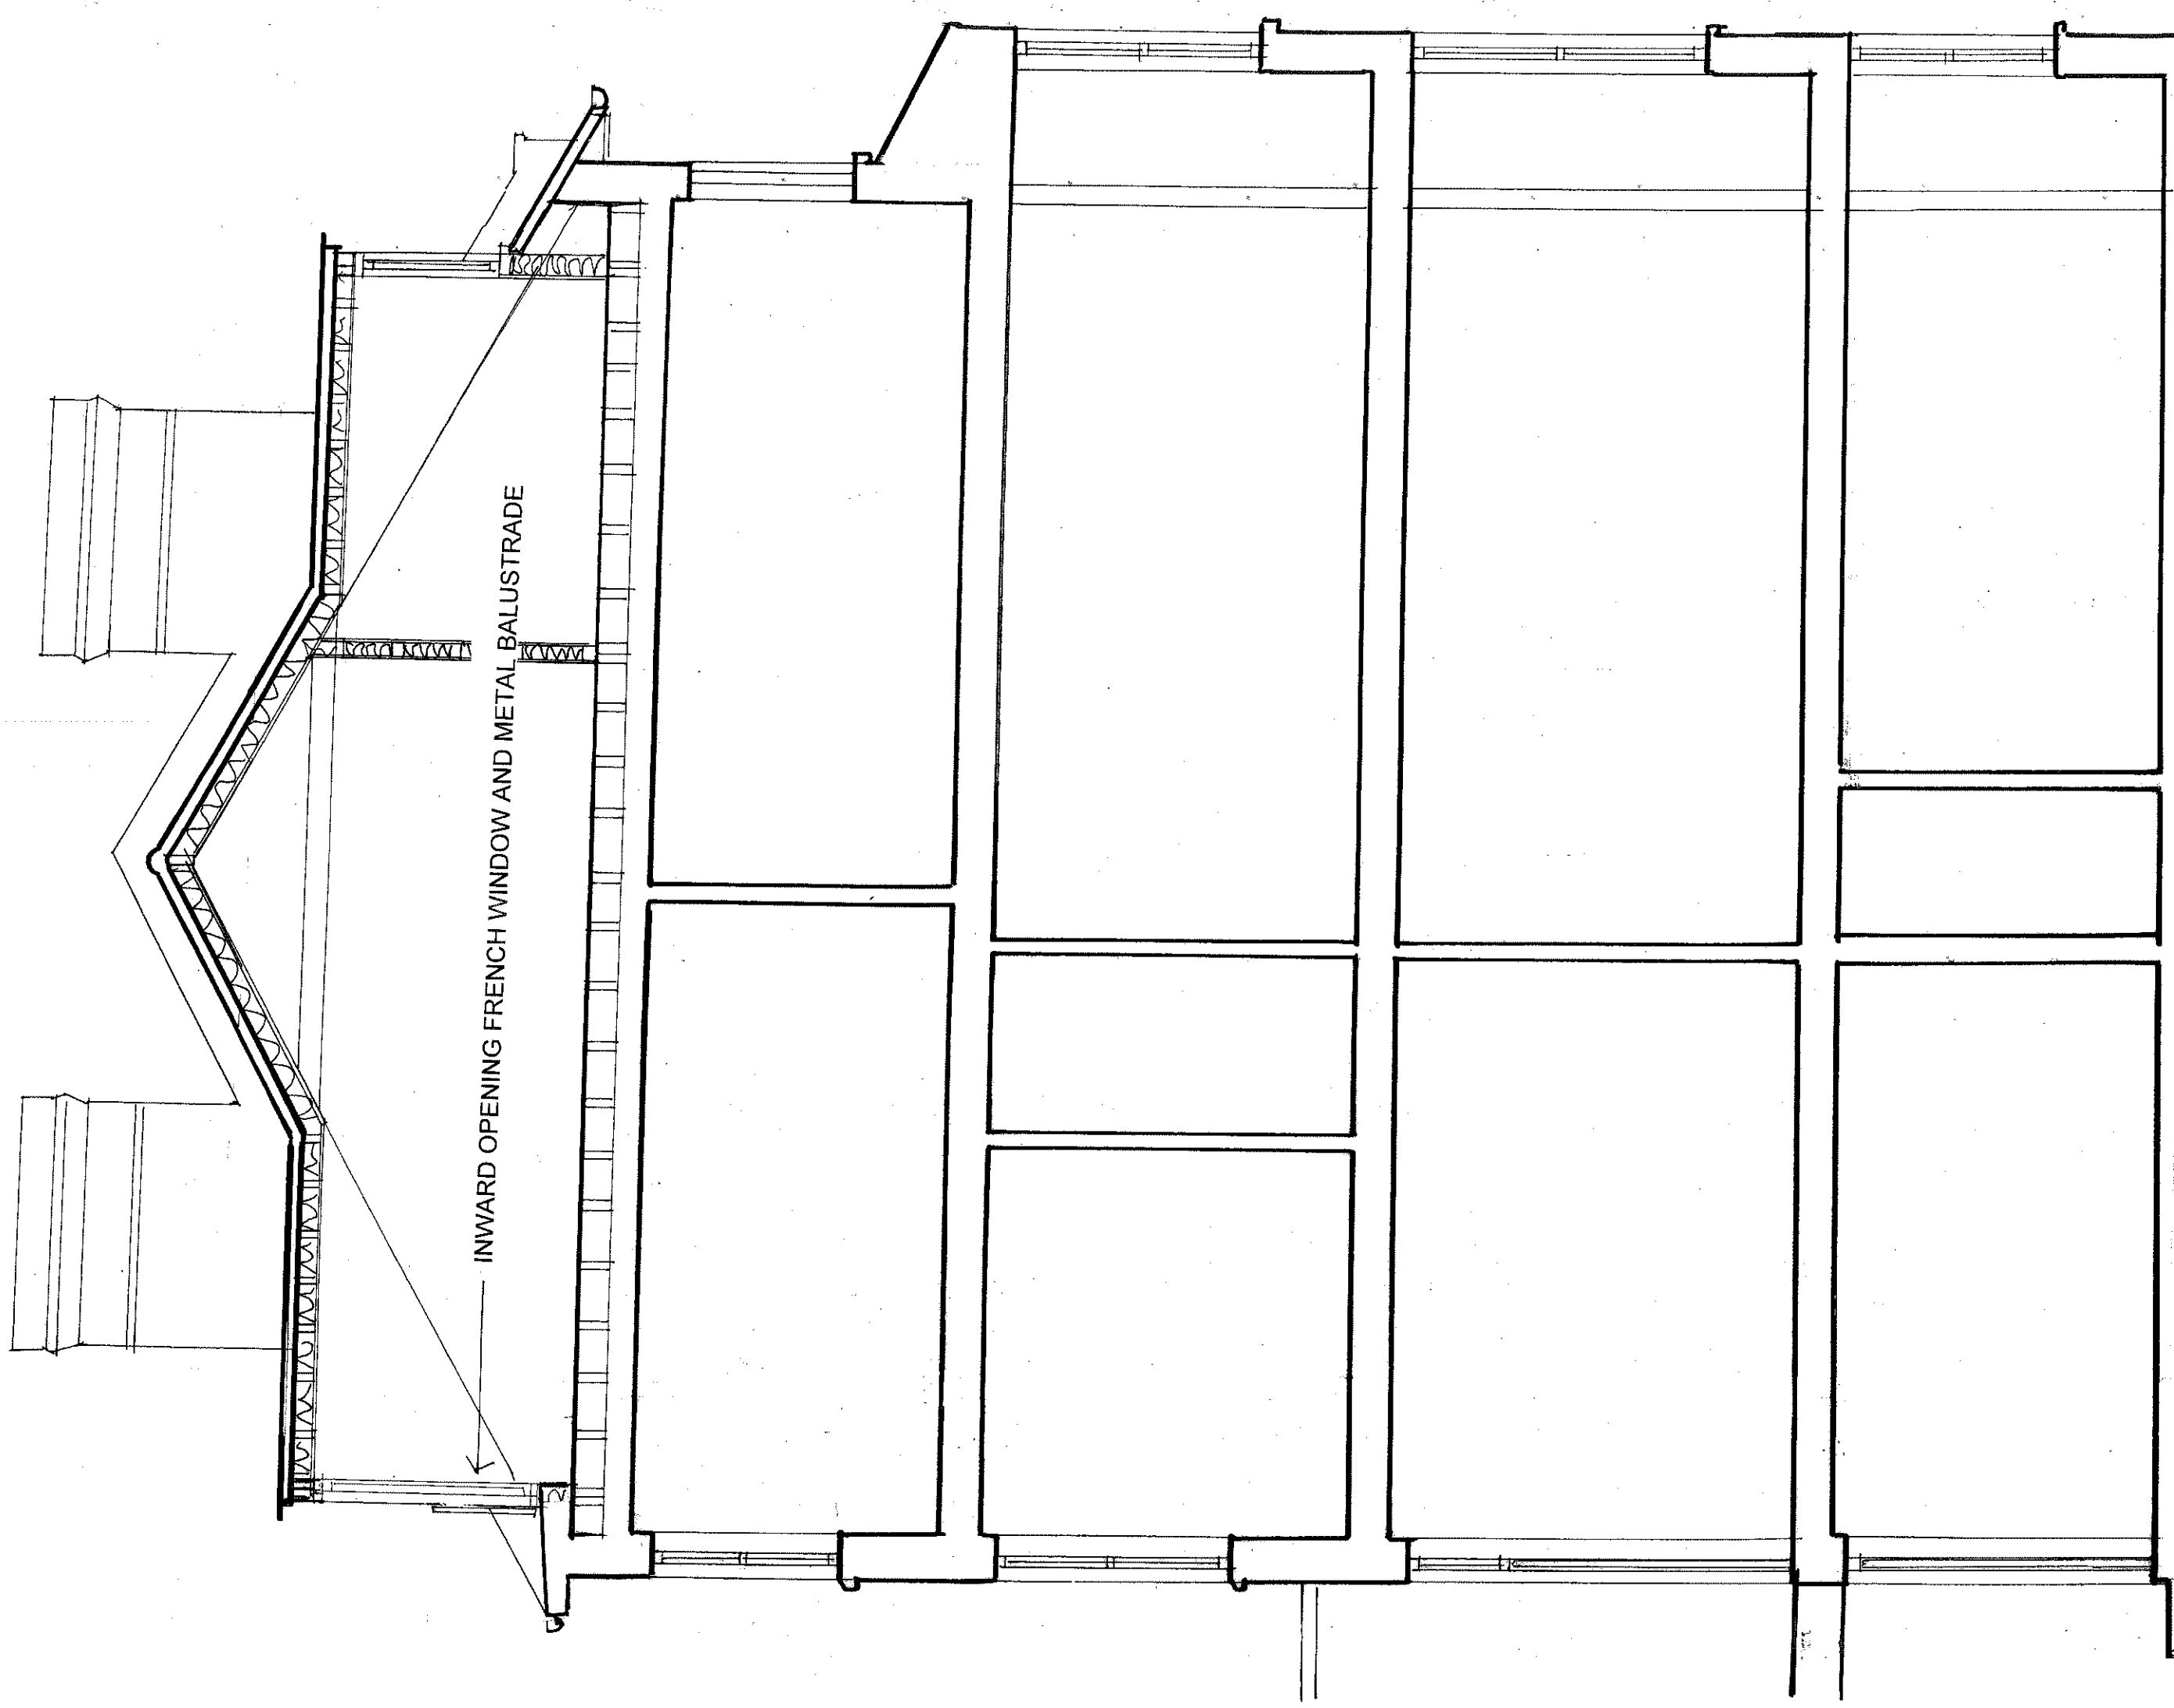

INWARD OPENING FRENCH WINDOW AND METAL BALUSTRADE


archplan
architects and property management
 1 Millfield Place, Highgate, London N6 6JP
 Tel: 020 8341 5628 e-mail: archplan@hotmail.com

Date **Sept 2017**
 Drawn by
 Checked by

Scale **1:50**
 At **A3**

Project **5 Chalcot Gardens
 LONDON NW3 4YB
 SECTION A-A
 AS PROPOSED**

Drawing no. **CG/ 57**
 Copyright
 Archplan 2017

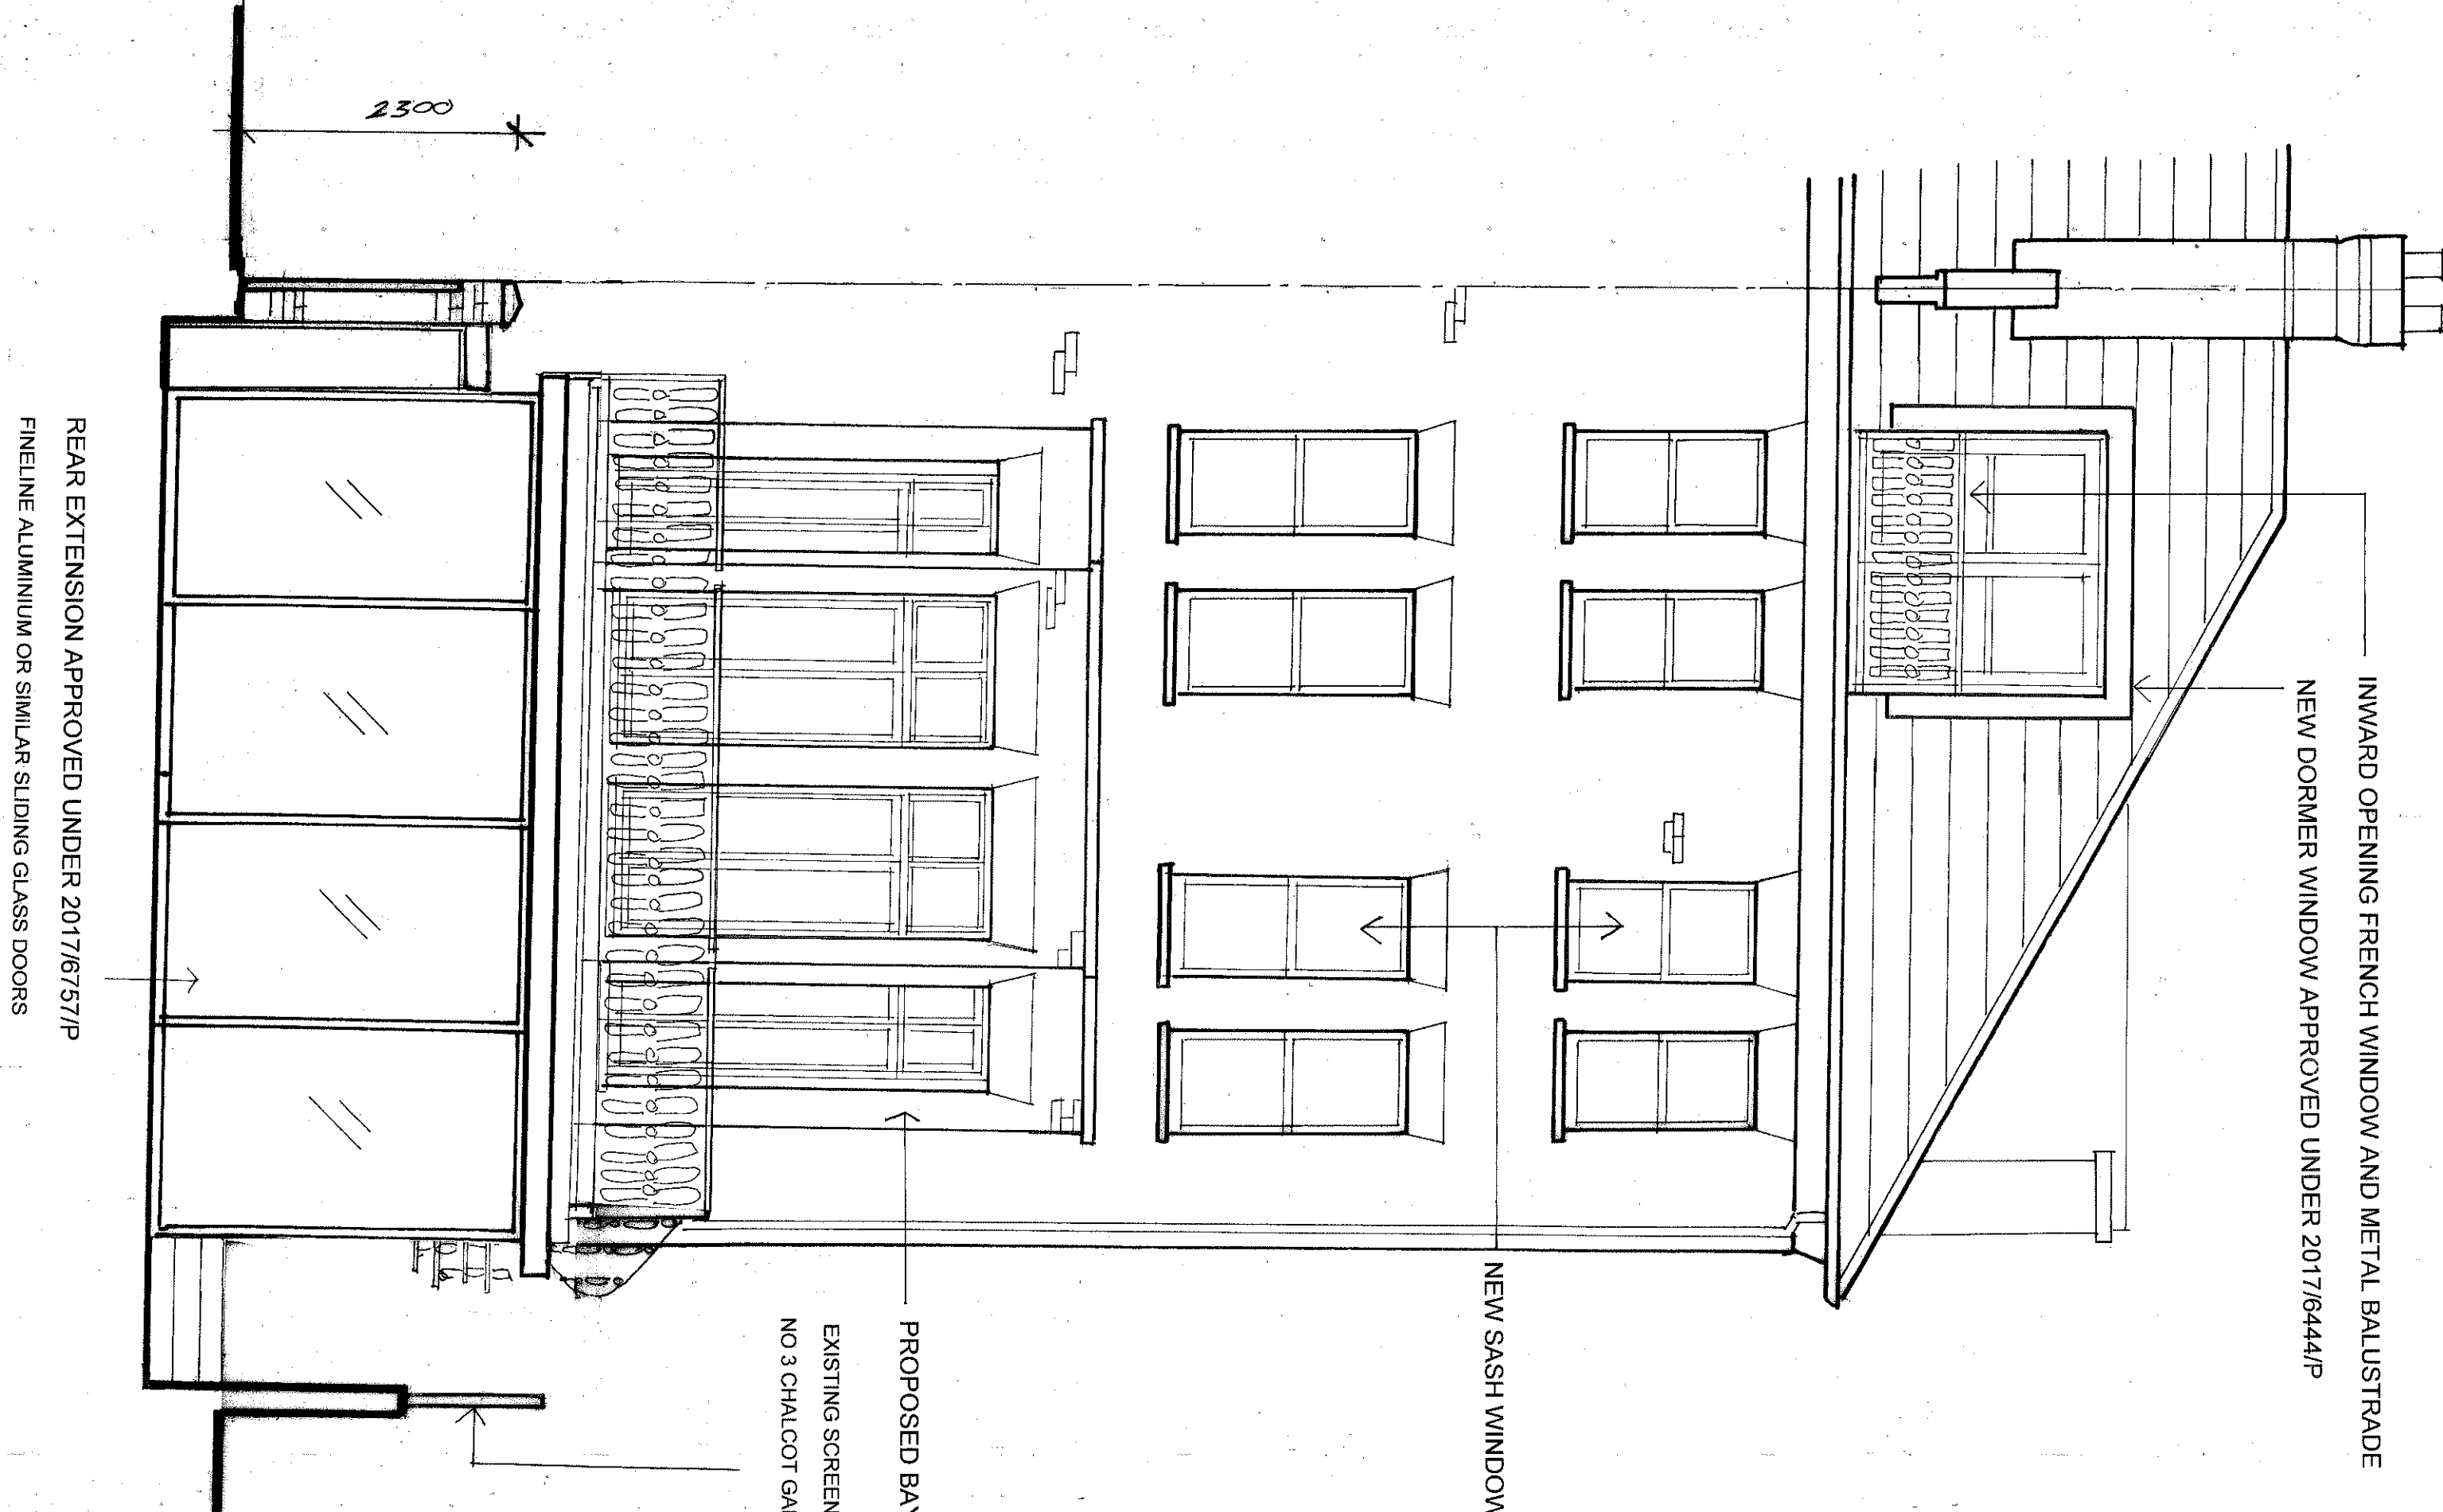


REAR EXTENSION APPROVED UNDER 2017/6757/P
 FINELINE ALUMINIUM OR SIMILAR SLIDING GLASS DOORS

INWARD OPENING FRENCH WINDOW AND METAL BALUSTRADE
 NEW DORMER WINDOW APPROVED UNDER 2017/6444/P

EXISTING SCREEN TO
 NO 3 CHALCOT GARDENS
 PROPOSED BAY WINDOW

NEW SASH WINDOW

archplan architects and property management 1 Millfield Place, Highgate, London N6 6JP Tel: 020 8341 5628 e-mail: archplan@hotmail.com	Date	Scale	Project	Drawing no.
	Sept 2017	1:50 At A3	5 Chalcot Gardens LONDON NW3 4YB REAR ELEVATION AS PROPOSED	CG/58
	Drawn by		Title	Copyright Archplan 2017
	Checked by			

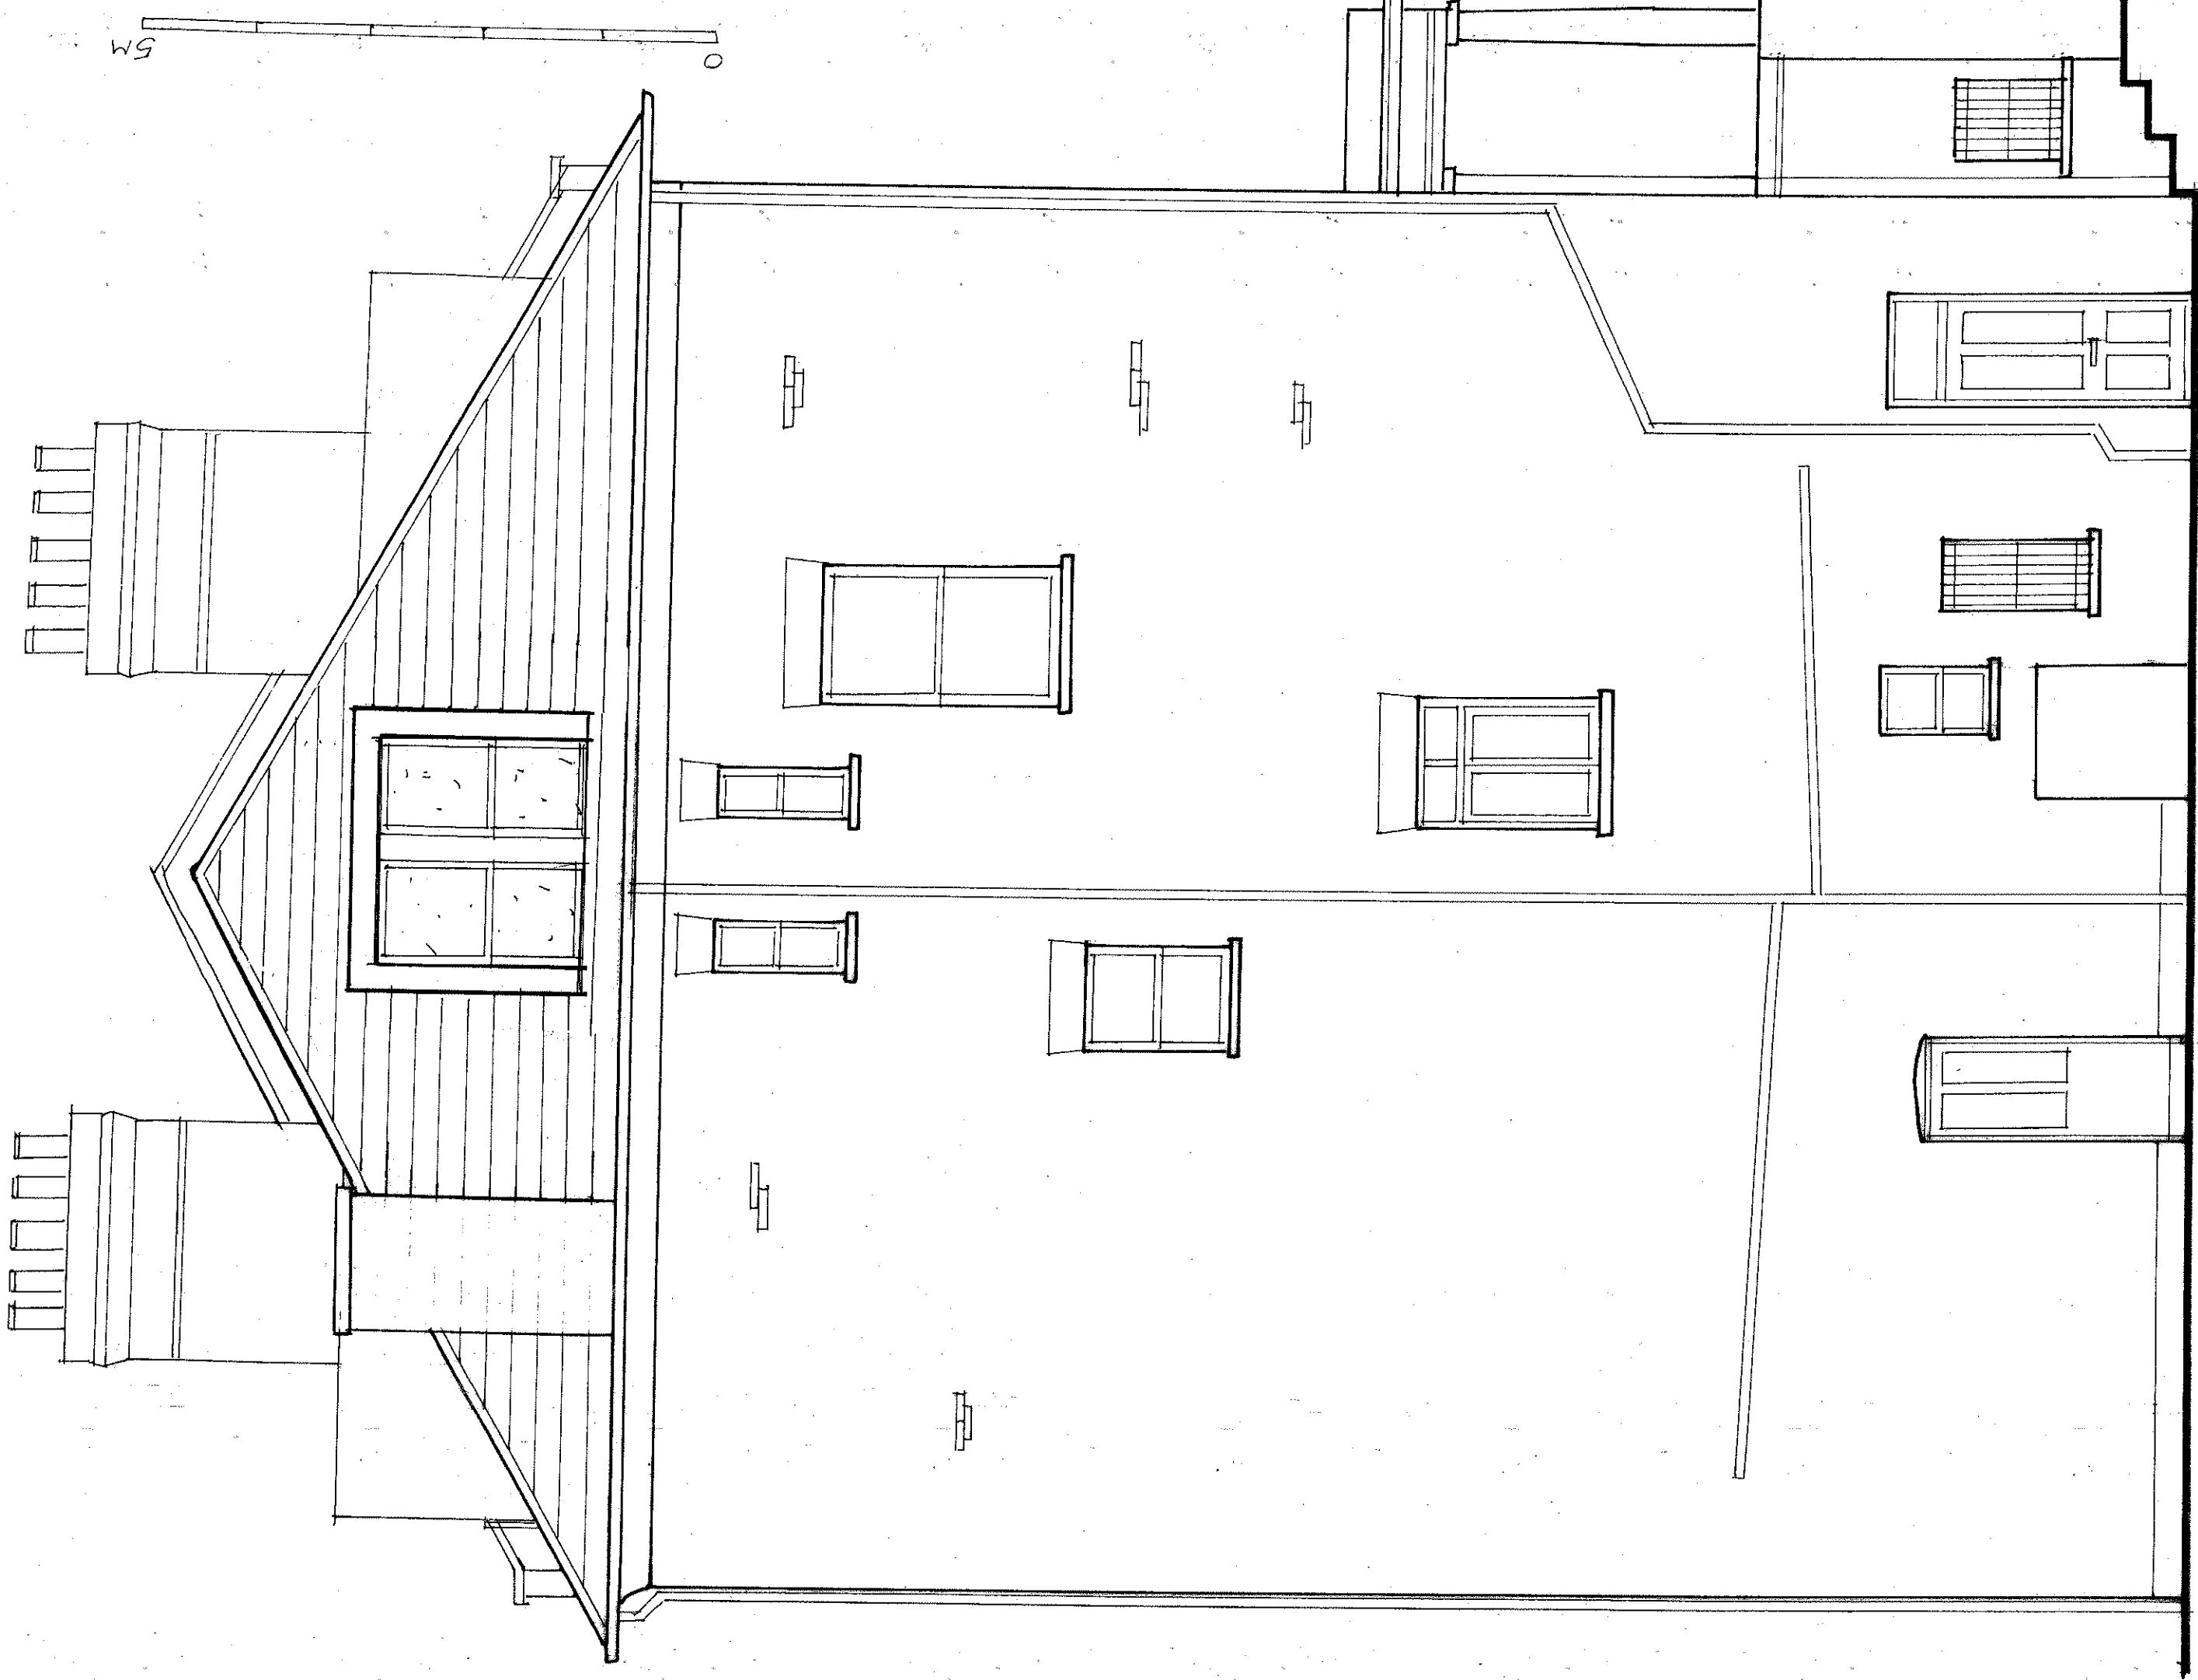

5M


archplan
 architects and property management
 1 Millfield Place, Highgate, London N6 6JP
 Tel: 020 8341 5628 e-mail: archplan@hotmail.com

Date
 Sept 2017
 Drawn by
 Checked by

Scale
 1:50
 At A3

Project
 5 Chalcot Gardens
 LONDON NW3 4YB
 SIDE ELEVATION
 AS PROPOSED
 Title


Drawing no.
 CG/ 59
 Copyright
 Archplan 2017

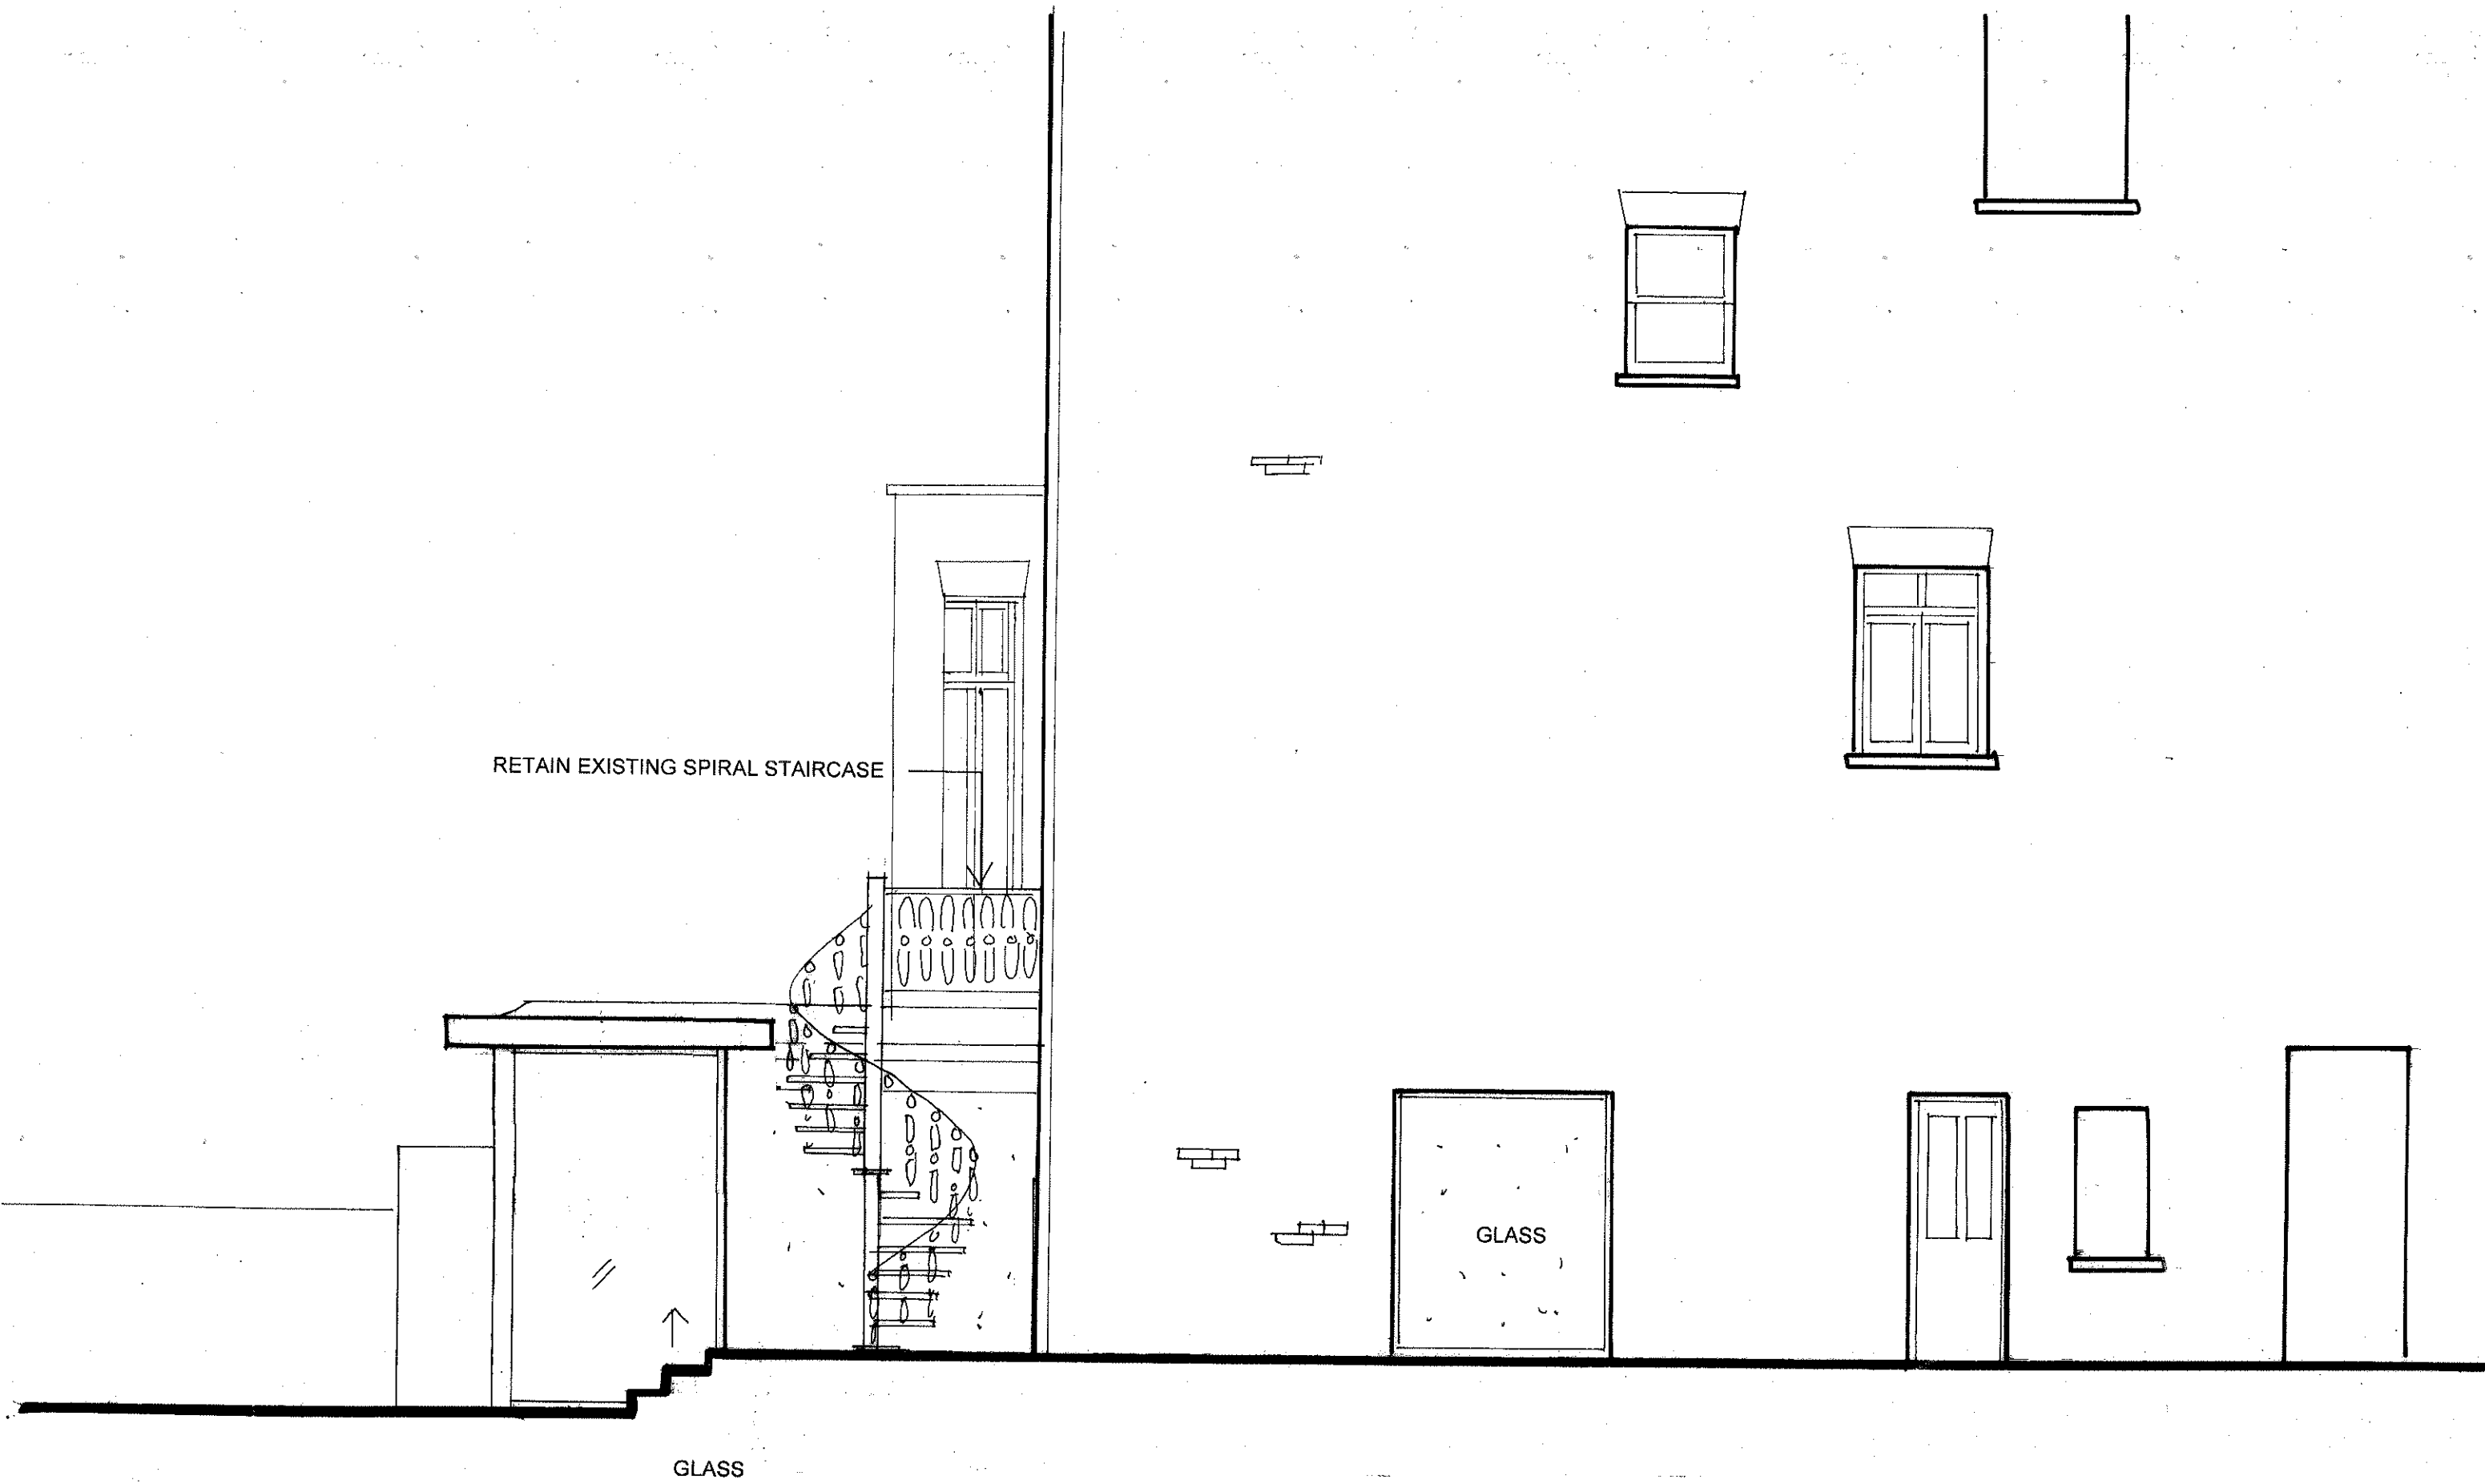

RETAIN EXISTING SPIRAL STAIRCASE

GLASS

GLASS

 

archplan architects and property management 1 Millfield Place, Highgate, London N6 6JP Tel: 020 8341 5628 e-mail: archplan@hotmail.com	Date Sept 2017	Scale 1:50 At A3	Project 5 Chalcot Gardens LONDON NW3 4YB	Drawing no. CG/ 60
	Drawn by	Checked by	Title SIDE ELEVATION AS PROPOSED	Copyright Archplan 2017