


rev	revision details	date	drawn
P1	PLANNING ISSUE	15.06.17	DMA
P2	SECOND ISSUE	23.08.17	DMA
P3	PLANNING ISSUE	12.03.18	DMA

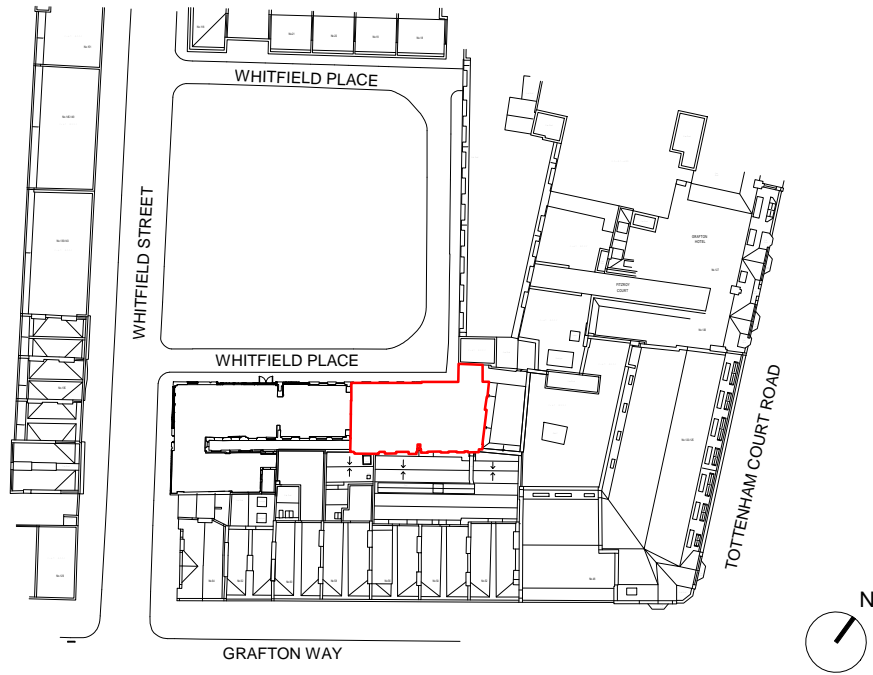

**KEY**


— DEVELOPMENT BOUNDARY

SCALE 1:1000




ORIGINATOR	TITLE		
<b>DMA</b>	LOCATION PLAN		
PROJECT	JOB NO.	DRAWING NO.	REVISION
FYA - SUFFOLK HOUSE BASEMENT	431	01001	P3
	SCALE	DATE	CHECKED
	1 : 1000 @A4	12.03.18	ADS
		APPROVED	DMA


REVISION DETAILS		DATE	DRAWN BY
P 1	FOR PLANNING	08.11.17	DMA
P 2	FOR PLANNING	12.03.18	DMA

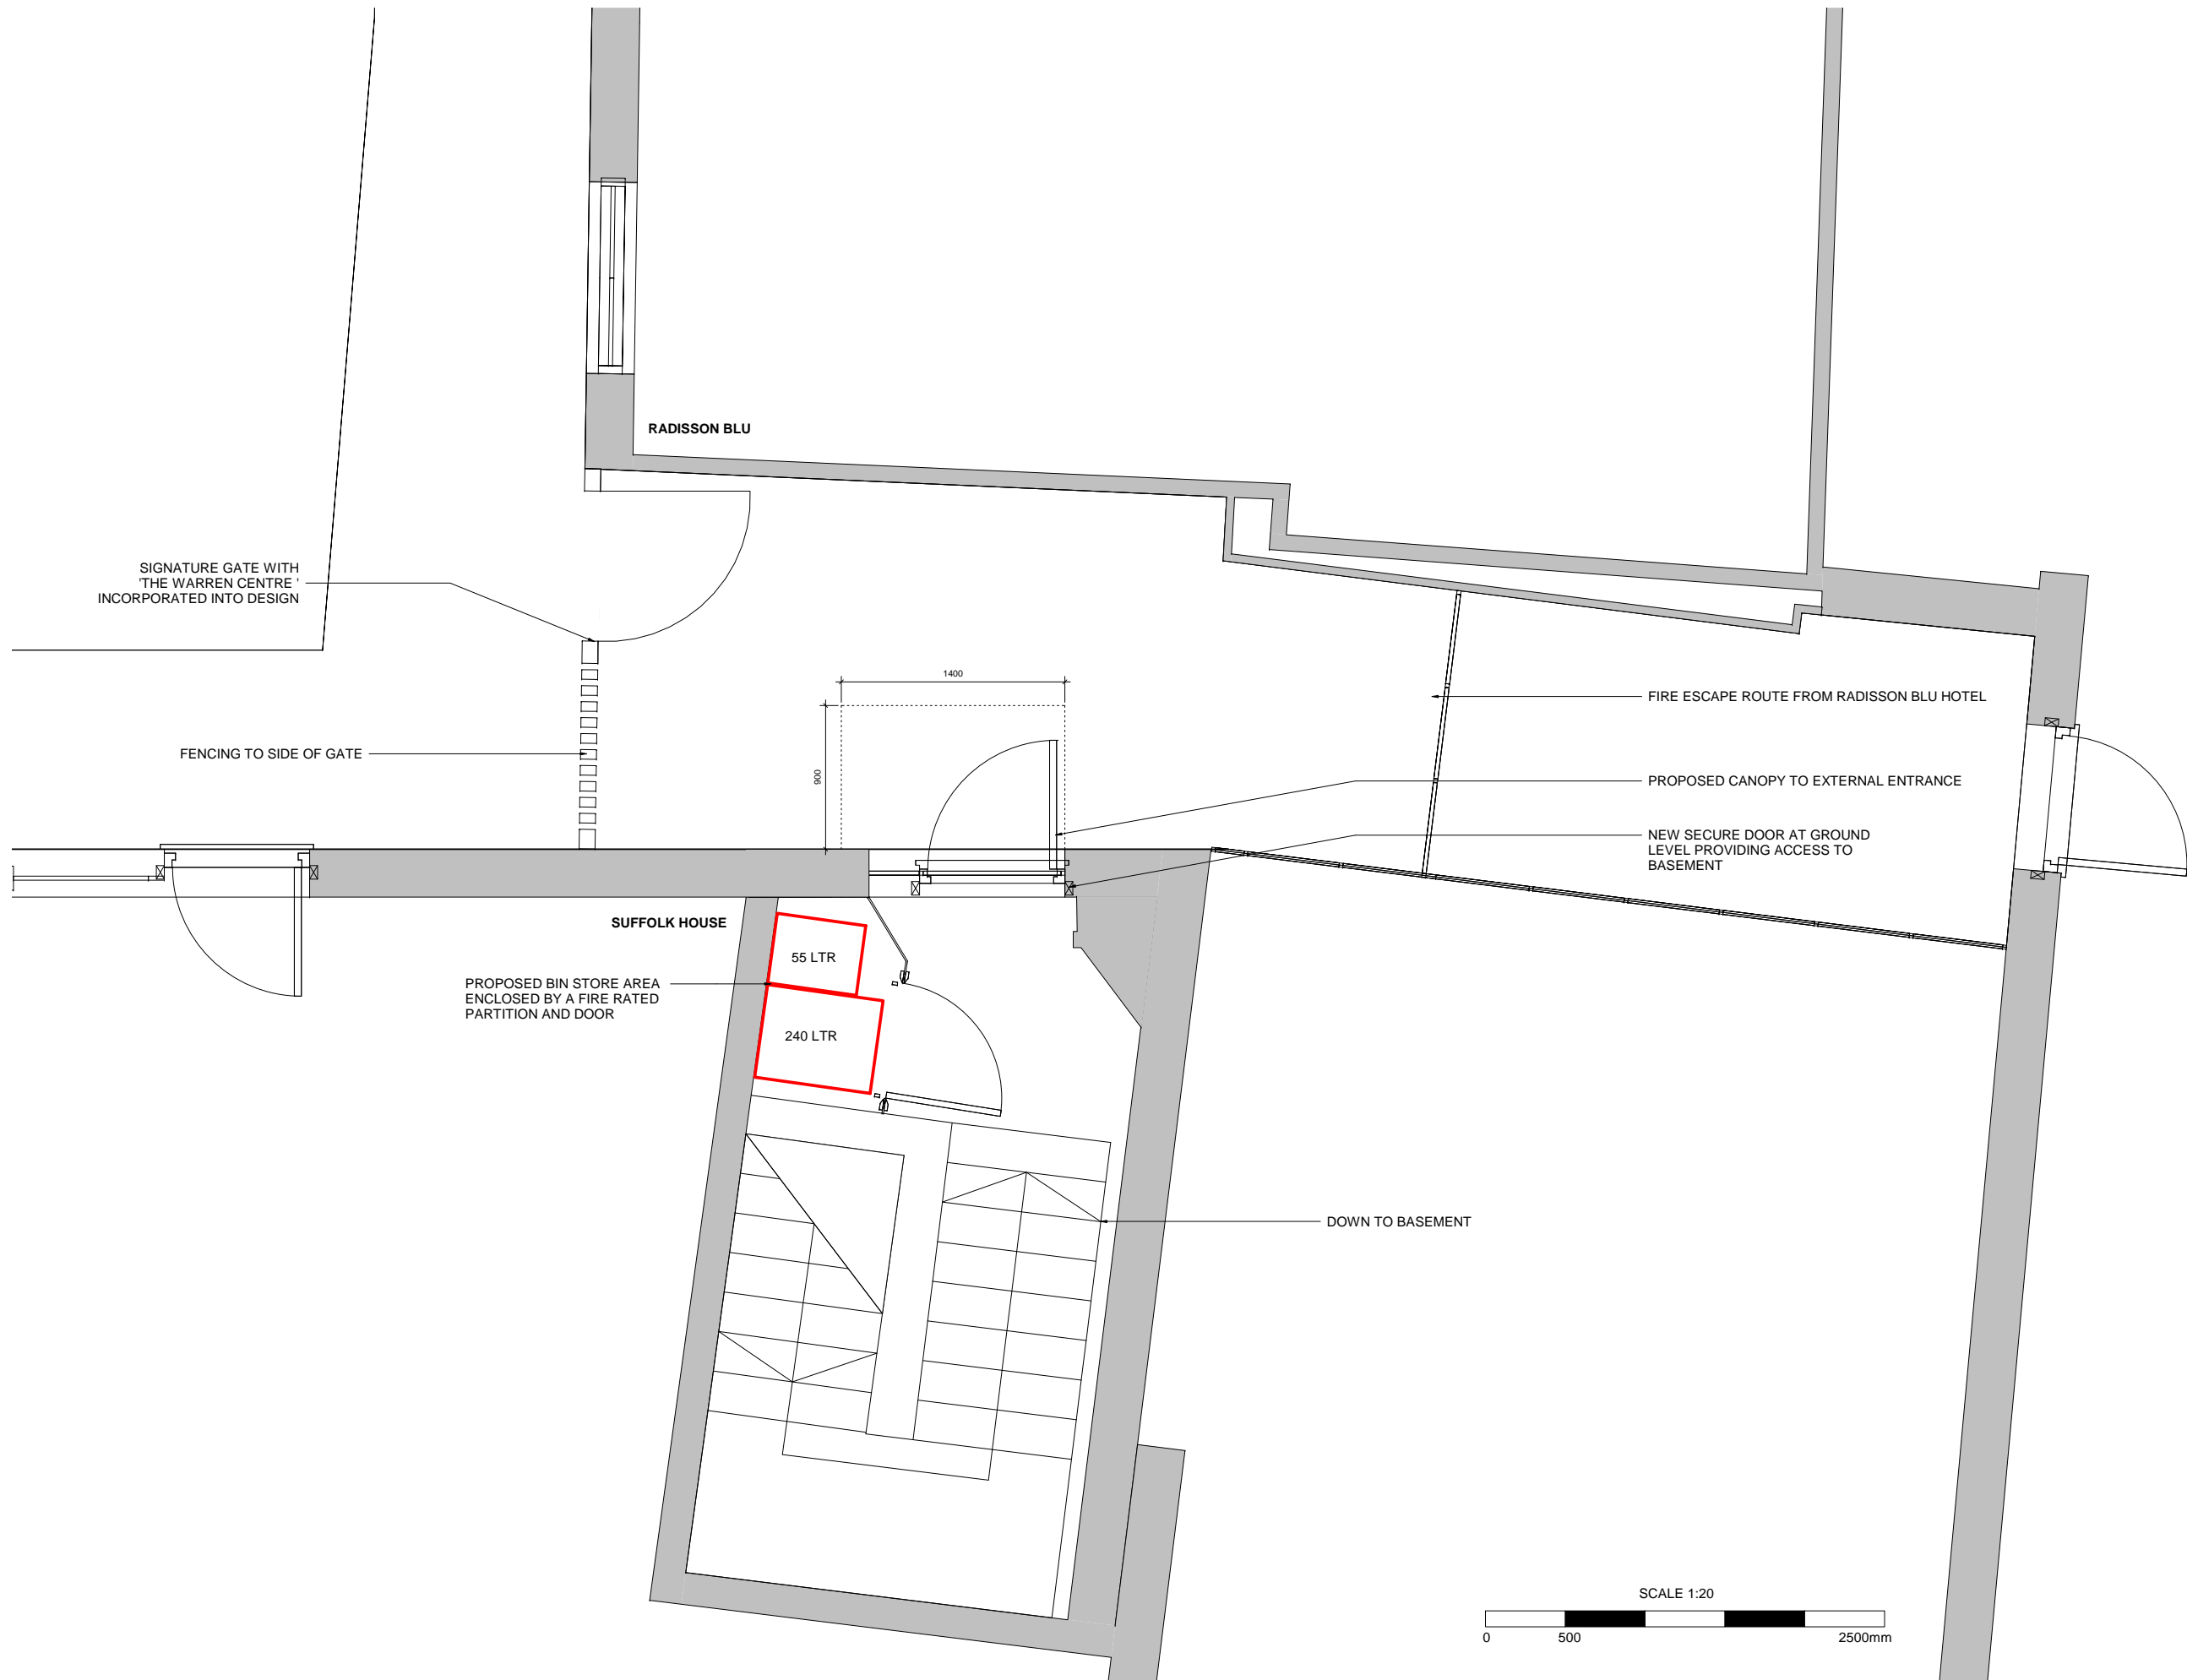

KEY	RESIDUAL RISK

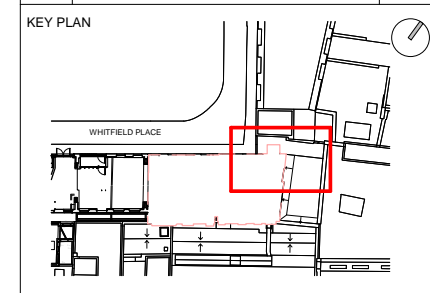


ORIGINATOR <b>DMA</b>	TITLE GA PLAN - PROPOSED ENTRANCE
PROJECT FVA - Suffolk House, Whitfield Place London	PURPOSE OF ISSUE <b>FOR INFORMATION</b>
JOB NO. 431	SCALE 1:20 @A1
DRAWN CK	CHECKED ADS
STATUS S2	REVISION: P 1
APPROVED DMA	APPROVED DMA
PROJECT SFH	ORIGINATOR DMA
ZONE XX	LEVEL ZZ
TYPE DR	ROLE A
DOC NO 02002	

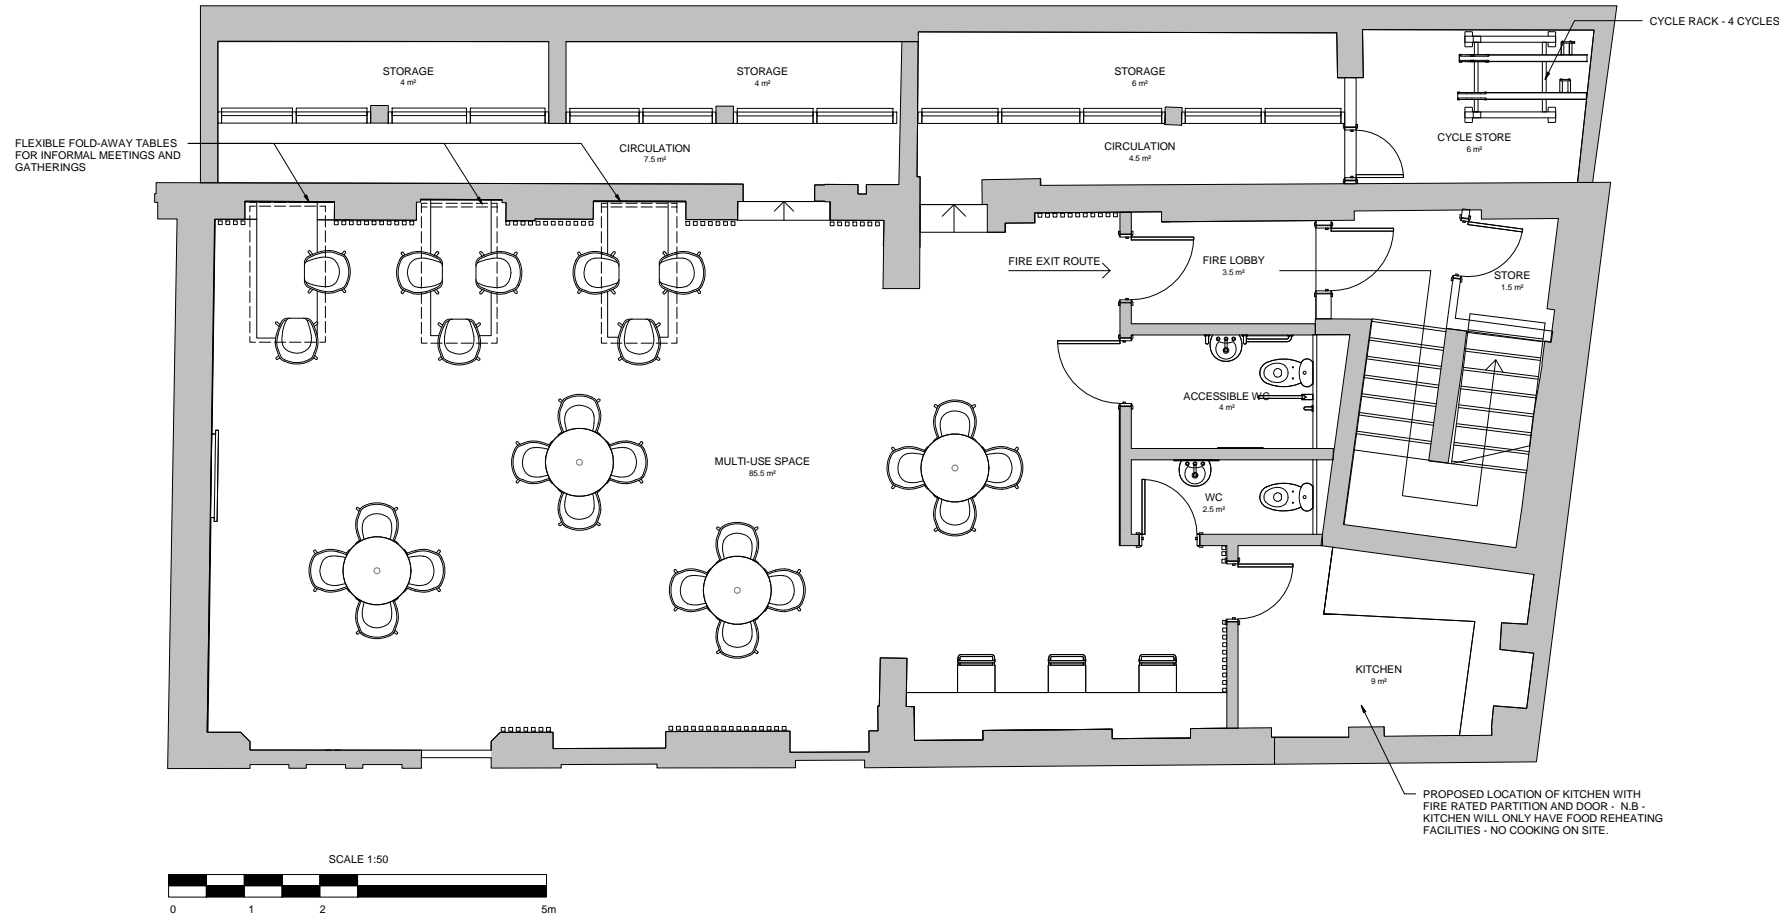


1 PROPOSED BASEMENT PLAN 1:50

KEY		RESIDUAL RISK	
ORIGINATOR	TITLE		
<b>DMA</b>	PROPOSED BASEMENT PLAN		
PROJECT	PURPOSE OF ISSUE	STATUS	REVISION
FVA - SUFFOLK HOUSE BASEMENT WHITFIELD PLACE, LONDON	FOR INFORMATION	S2	P1
JOB NO.	SCALE	DRAWN	CHECKED
431	1:50 @A1	CK	ADS
PROJECT	ORIGINATOR	ZONE	LEVEL
SFH	DMA	XX	ZZ
		TYPE	ROLE
		DR	A
		DOC NO	02003


REVISION DETAILS		DATE	DRAWN BY
P 1	FOR PLANNING	08.11.17	DMA
P 2	FOR PLANNING	12.03.18	DMA

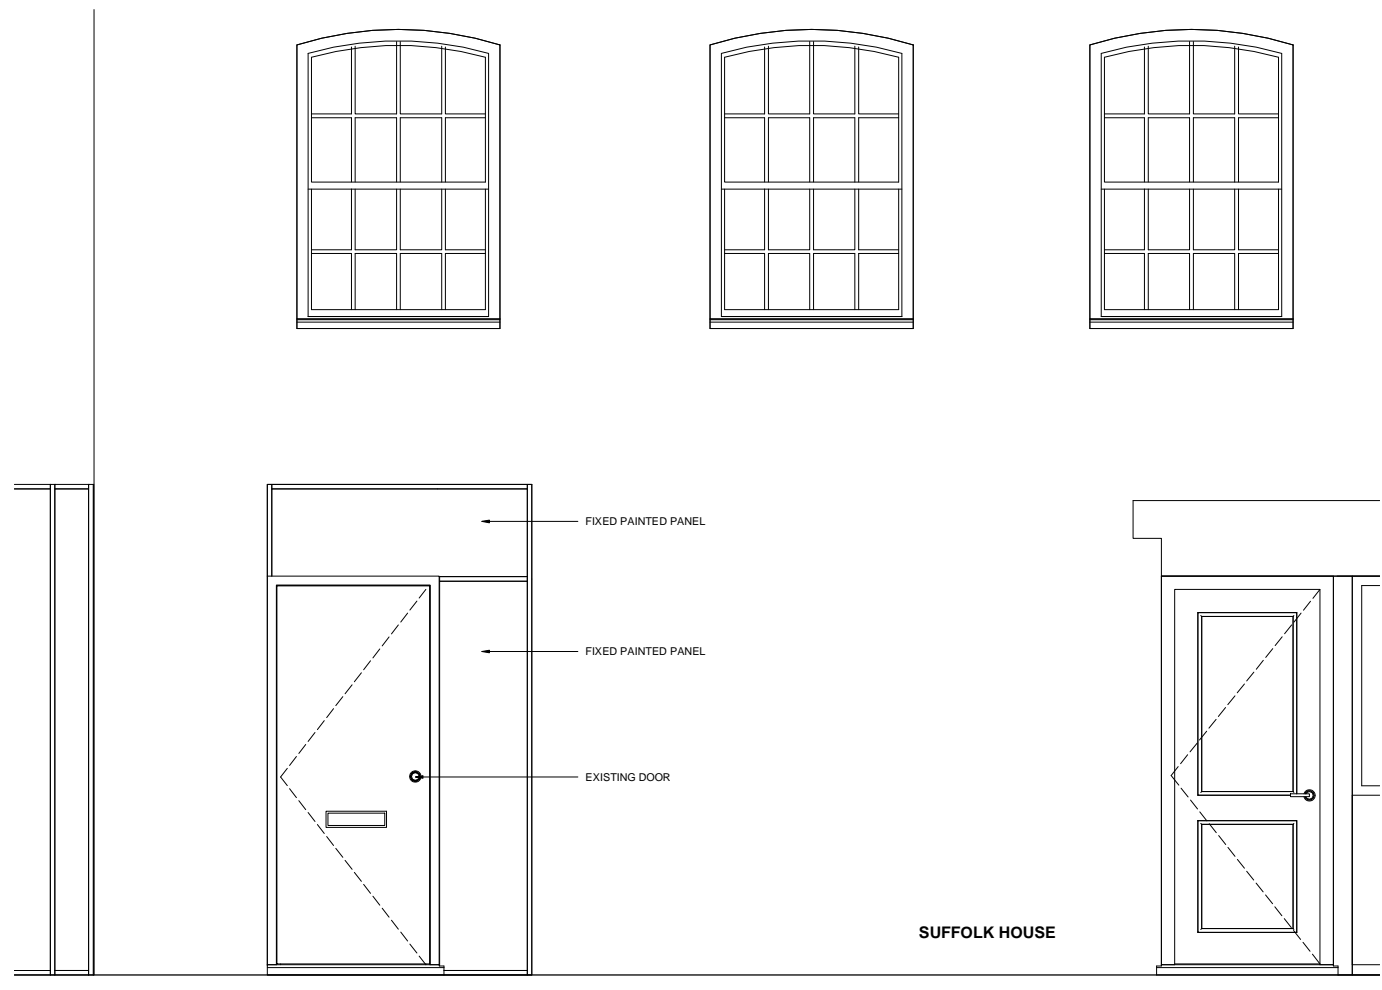



1 EXISTING ELEVATION - ENTRANCE DOOR 1:20

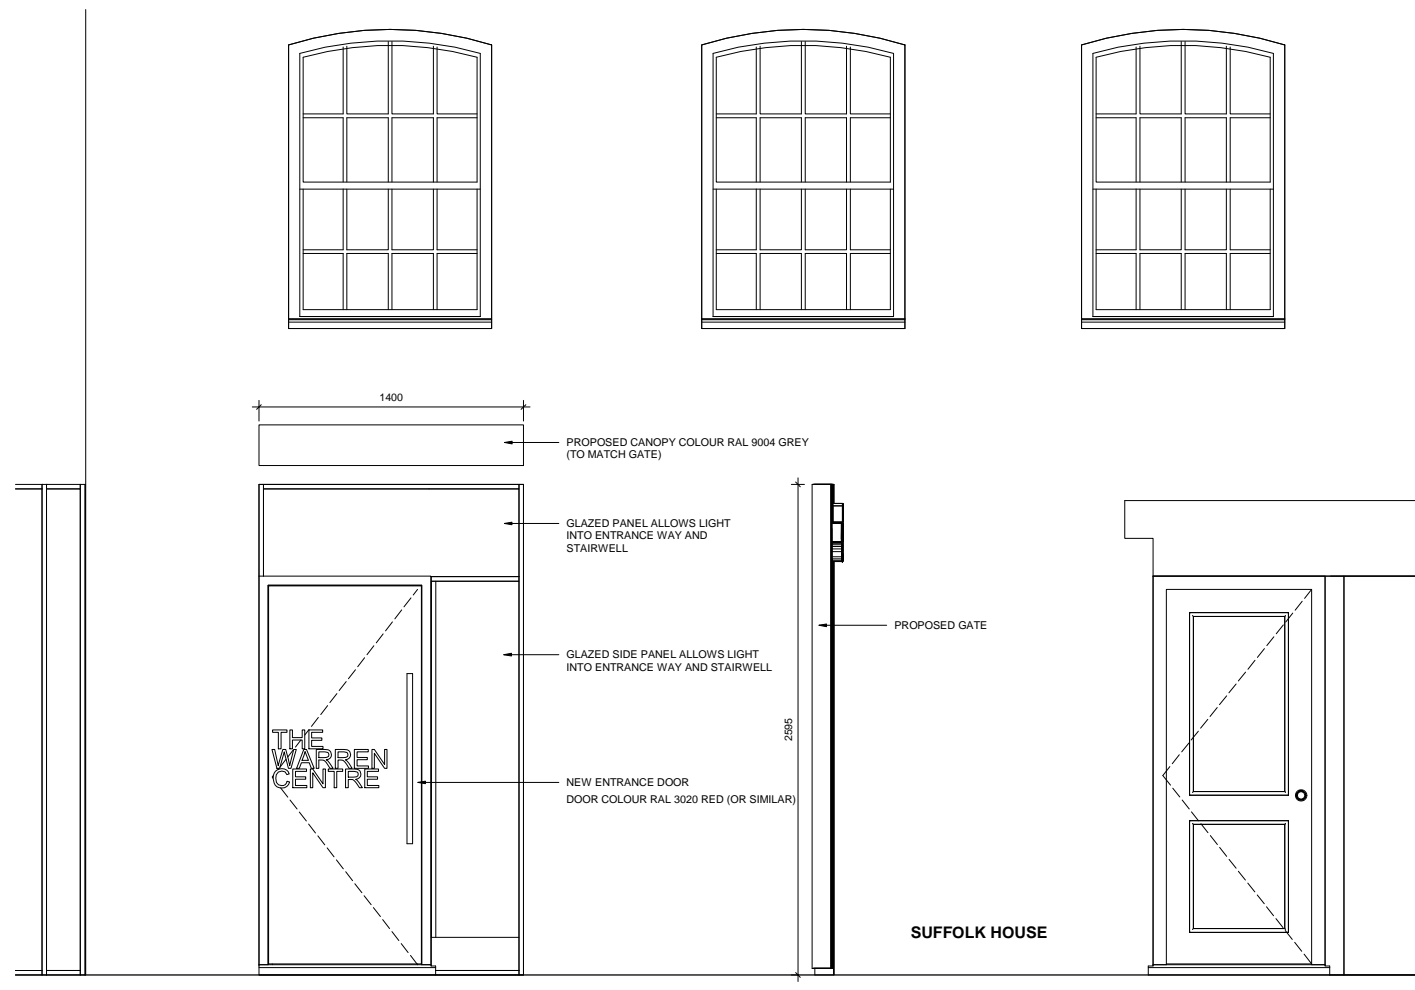

2 PROPOSED ELEVATION - ENTRANCE DOOR, CANOPY, GATE 1:20

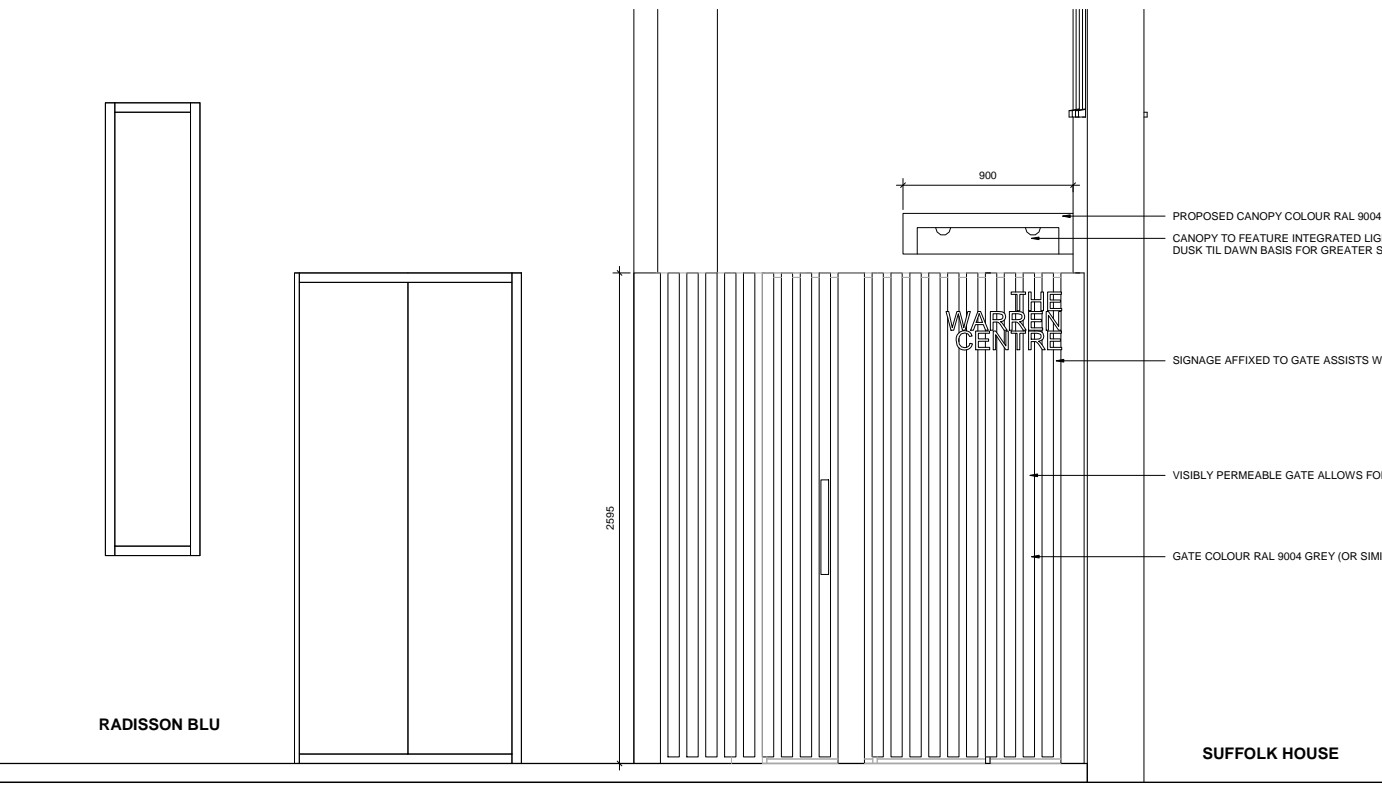


3 PROPOSED GATE - FRONT ELEVATION 1:20

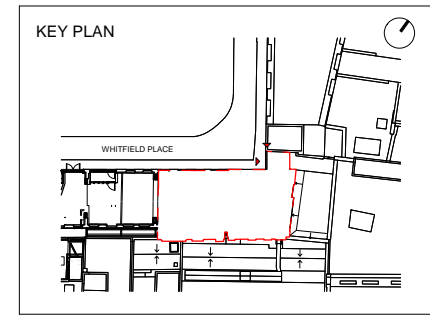 


ORIGINATOR <b>DMA</b>		TITLE EXISTING AND PROPOSED ELEVATIONS - ENTRANCE DOOR, CANOPY & GATE	
PROJECT FYA - Suffolk House, Whitfield Place, London	PURPOSE OF ISSUE FOR INFORMATION	STATUS S2	REVISION: P2
JOB NO. 431	SCALE 1:20 @A1	DRAWN CK	CHECKED ADS
PROJECT SFH	ORIGINATOR DMA	ZONE XX	LEVEL ZZ
	TYPE DR	ROLE A	DOC NO 03002

REVISION DETAILS		DATE	DRAWN BY
P 1	PLANNING ISSUE	05.09.17	DMA
P 2	PLANNING ISSUE	23.02.18	DMA
P 3	PLANNING ISSUE	12.03.18	DMA

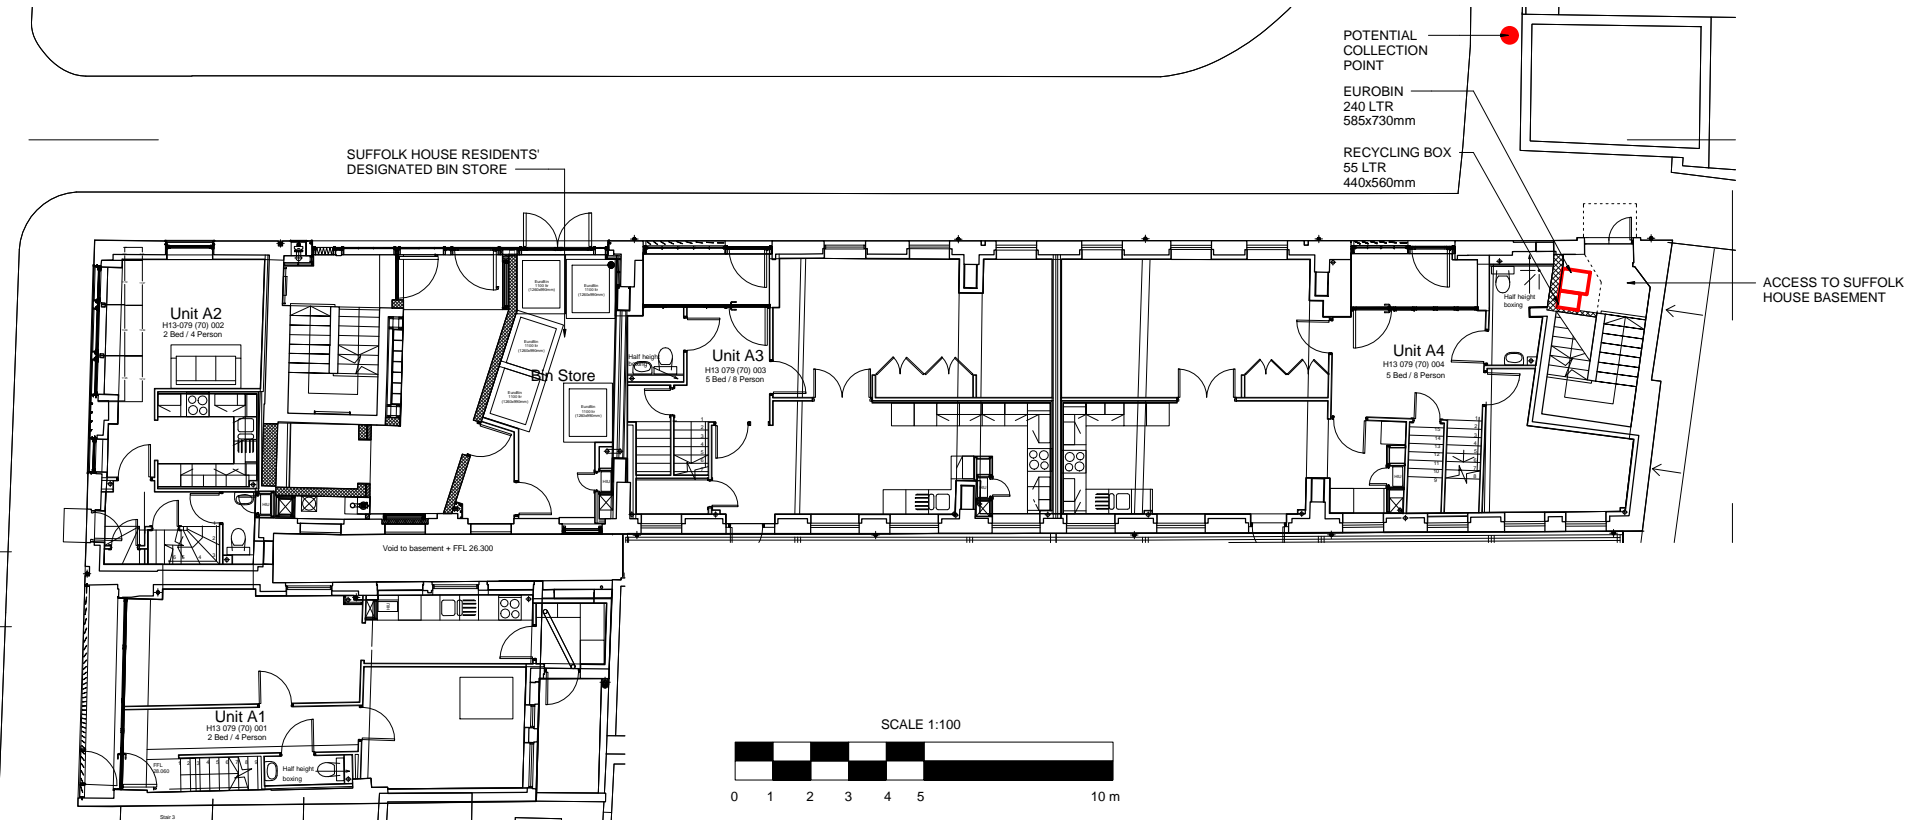

**1 PLAN**  
FLOOR PLAN - SUFFOLK HOUSE  
1 : 100

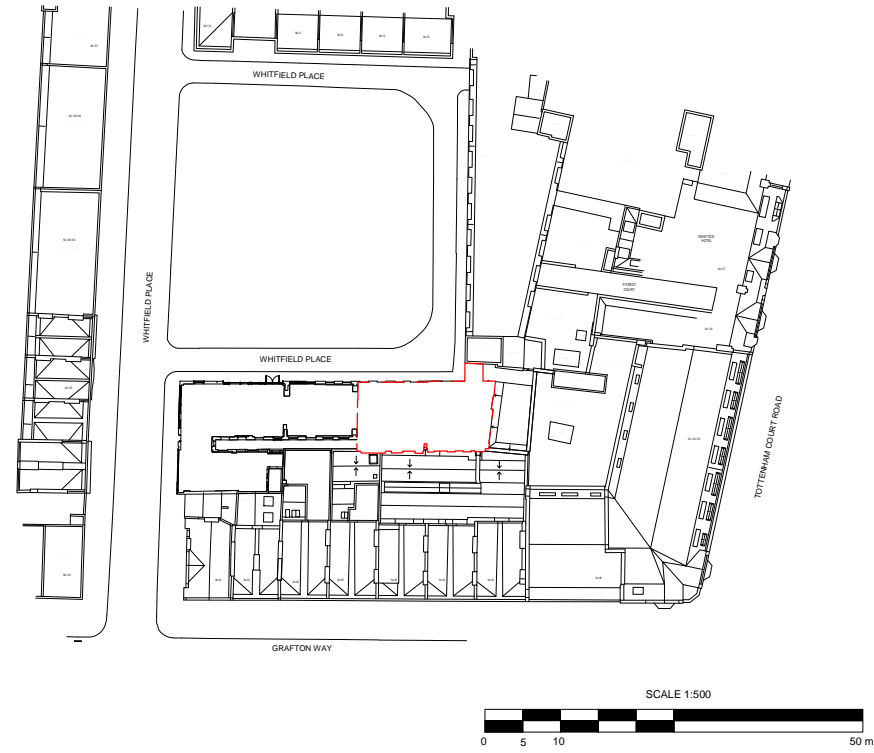


**2 PLAN**  
LOCATION PLAN - SUFFOLK HOUSE  
1 : 500

**NOTES**

WHILST THERE WILL BE NO FOOD PREPARATION ON SITE, THERE WILL BE REHEATING FACILITIES AND AS SUCH WE ANTICIPATE THAT THE PROPOSED PROVISION WILL BE SUFFICIENT FOR THE FYA'S WASTE DISPOSAL NEEDS.

**KEY RESIDUAL RISK**

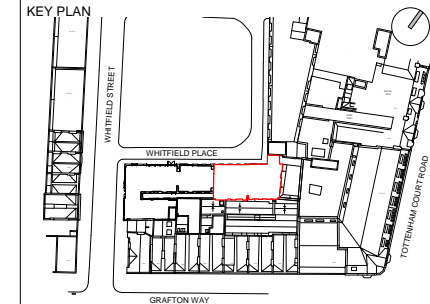

ORIGINATOR <b>DMA</b>		TITLE WASTE DISPOSAL STRATEGY	
PROJECT FYA - SUFFOLK HOUSE BASEMENT WHITFIELD PLACE, LONDON	PURPOSE OF ISSUE FOR INFORMATION	STATUS S2	REVISION: P3
JOB NO. 431	SCALE VARIOUS	DRAWN CK	CHECKED ADS
PROJECT SFH	ORIGINATOR DMA	ZONE XX	LEVEL ZZ
		TYPE DR	ROLE A
			DOC NO 02020