




SECTION AA - BELLGATE MEWS SOUTHEAST ELEVATION - 1:200

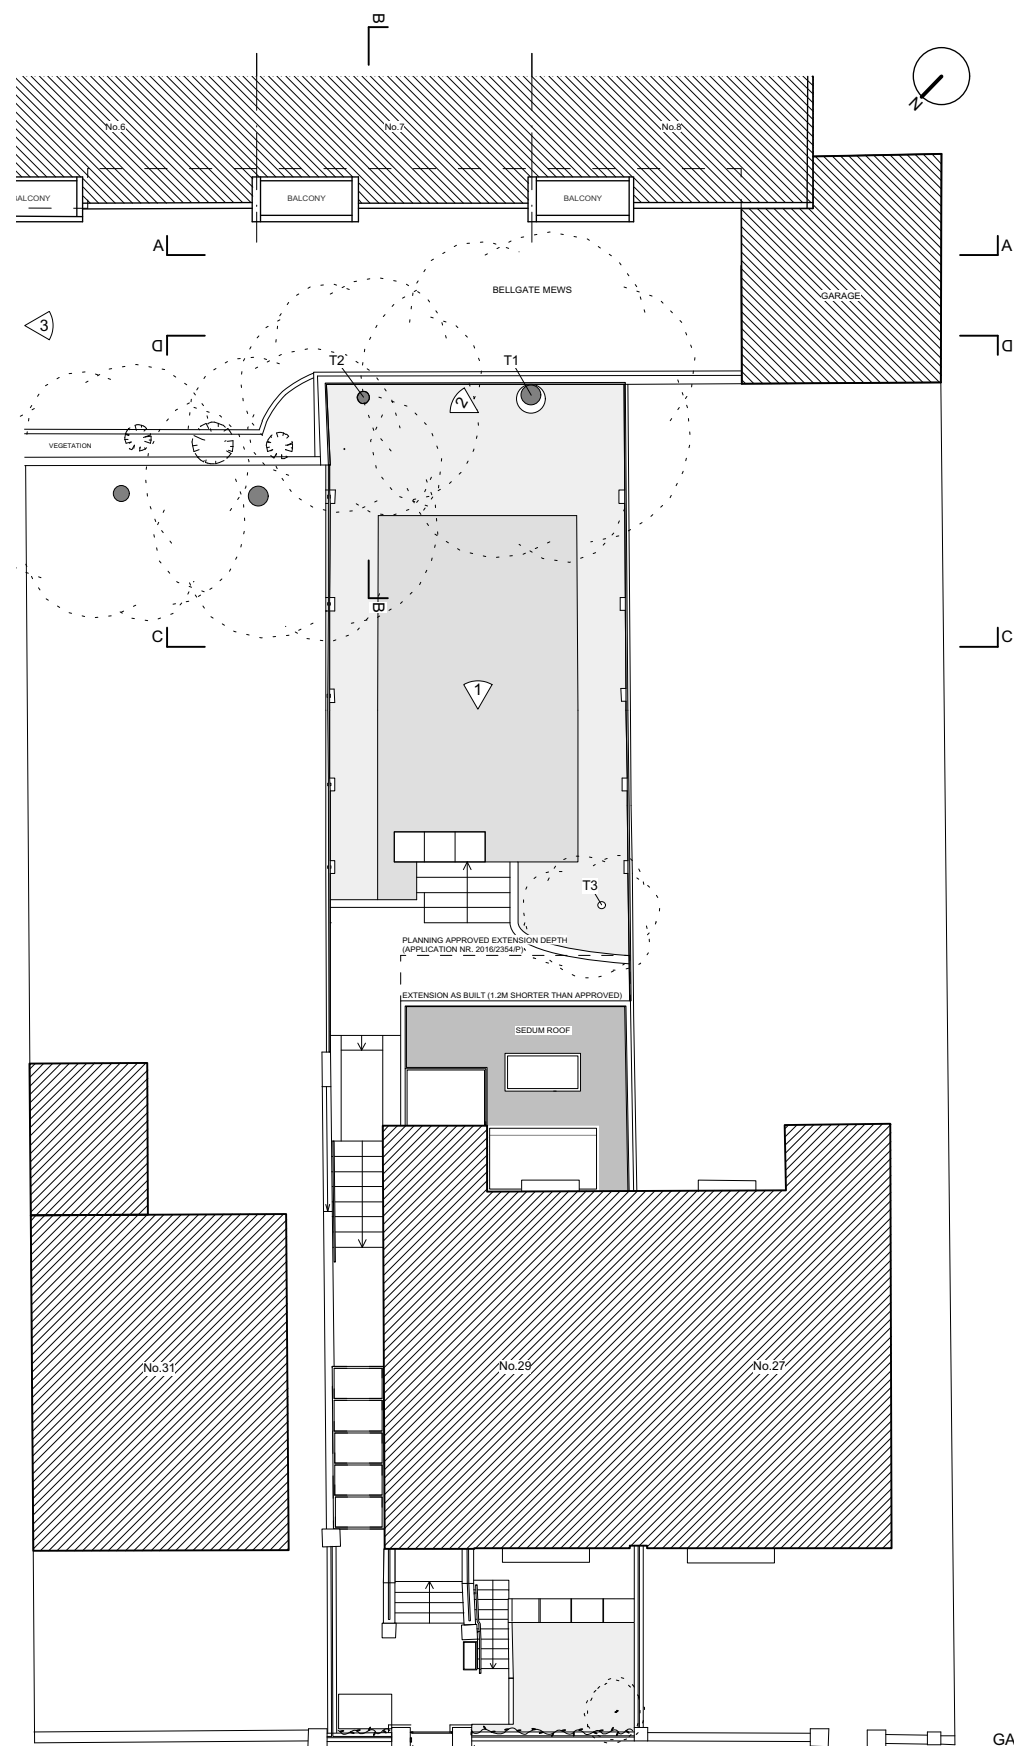

GARDEN ROOF PLAN - 1:200

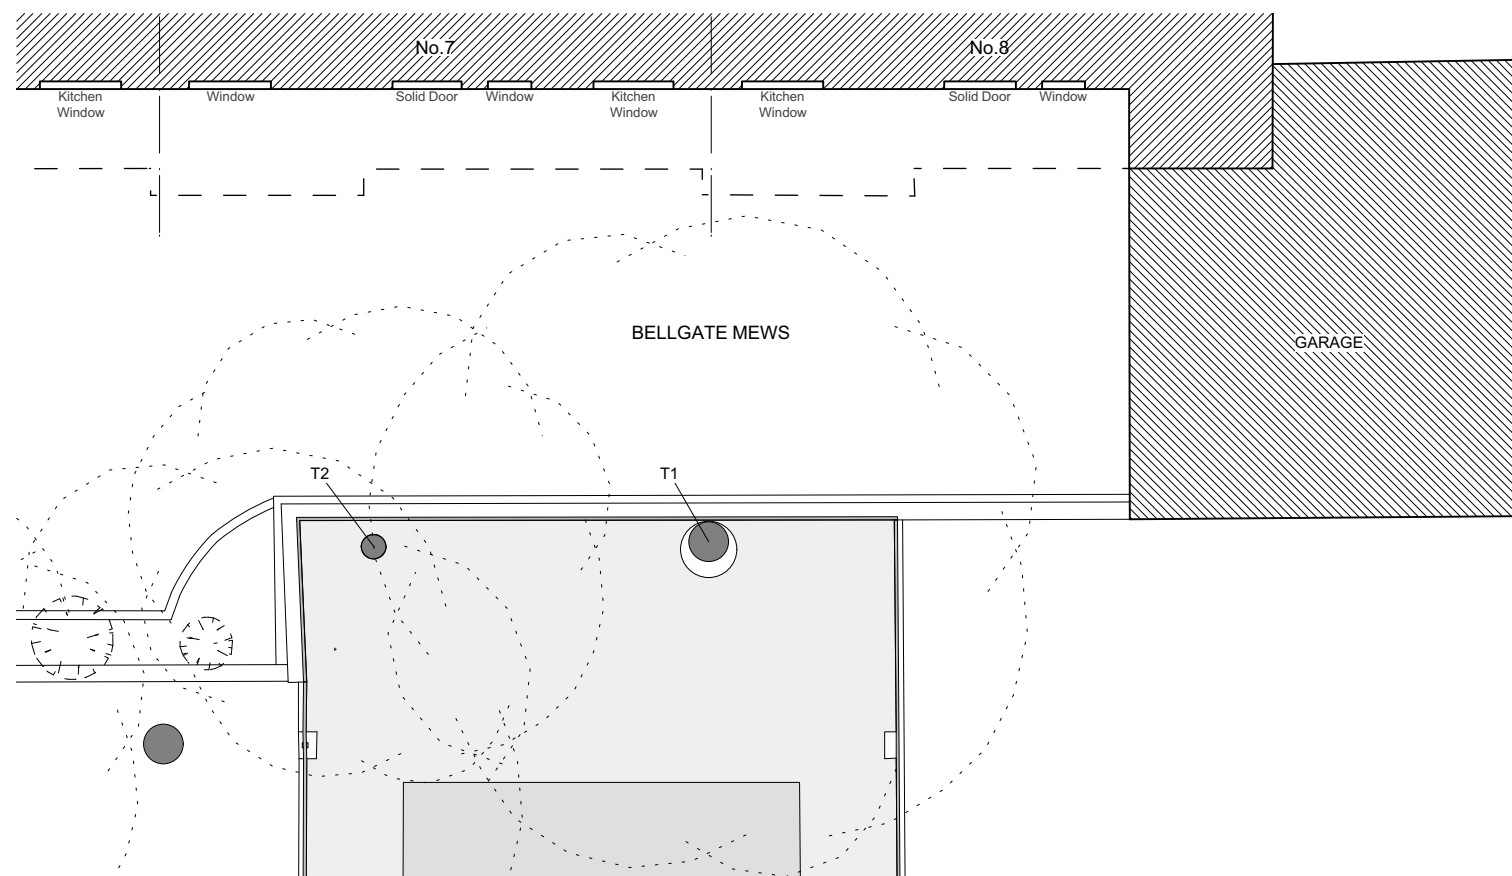


PLAN - 1:100

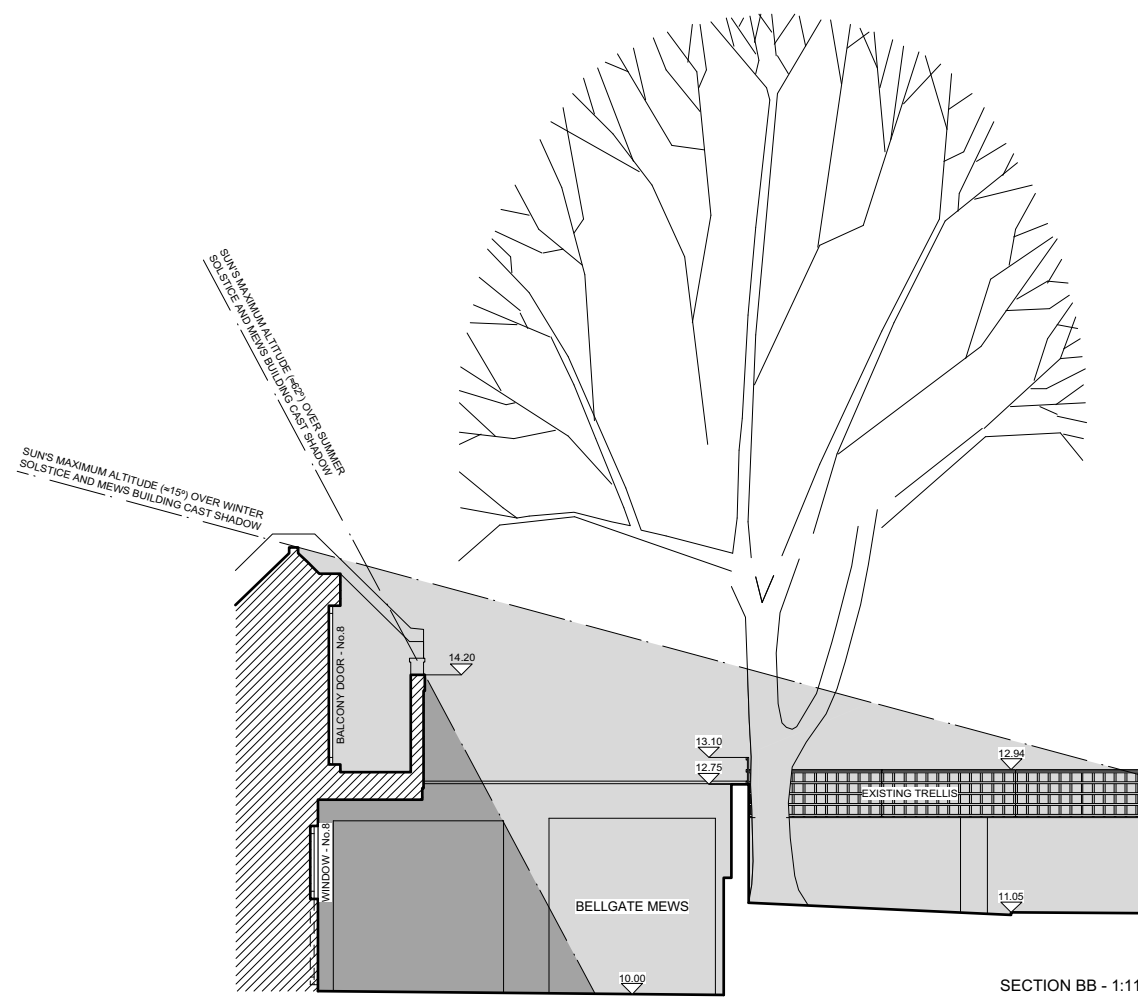

SECTION BB - 1:110


- KEY:**
- T1 COPPER BEECH TREE
  - T2 SILVER BIRCH TREE
  - T3 MAGNOLIA TREE

**CHARLES TASHIMA  
ARCHITECTURE**

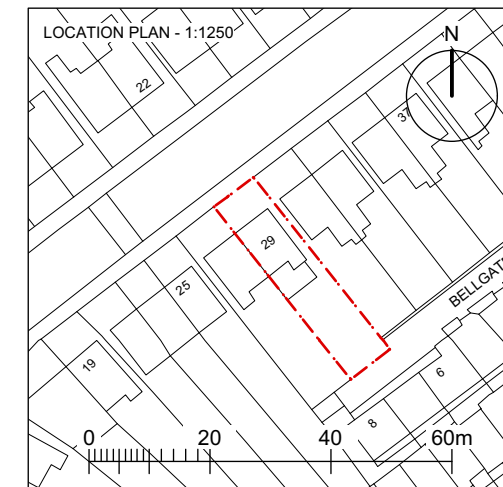

**29 DARTMOUTH PARK ROAD  
EXISTING PLANS AND SECTION**

DATE: MARCH 2018  
DRAWING NO.: 01  
SCALE: 1:1250, 1:200, 1:100 @A3

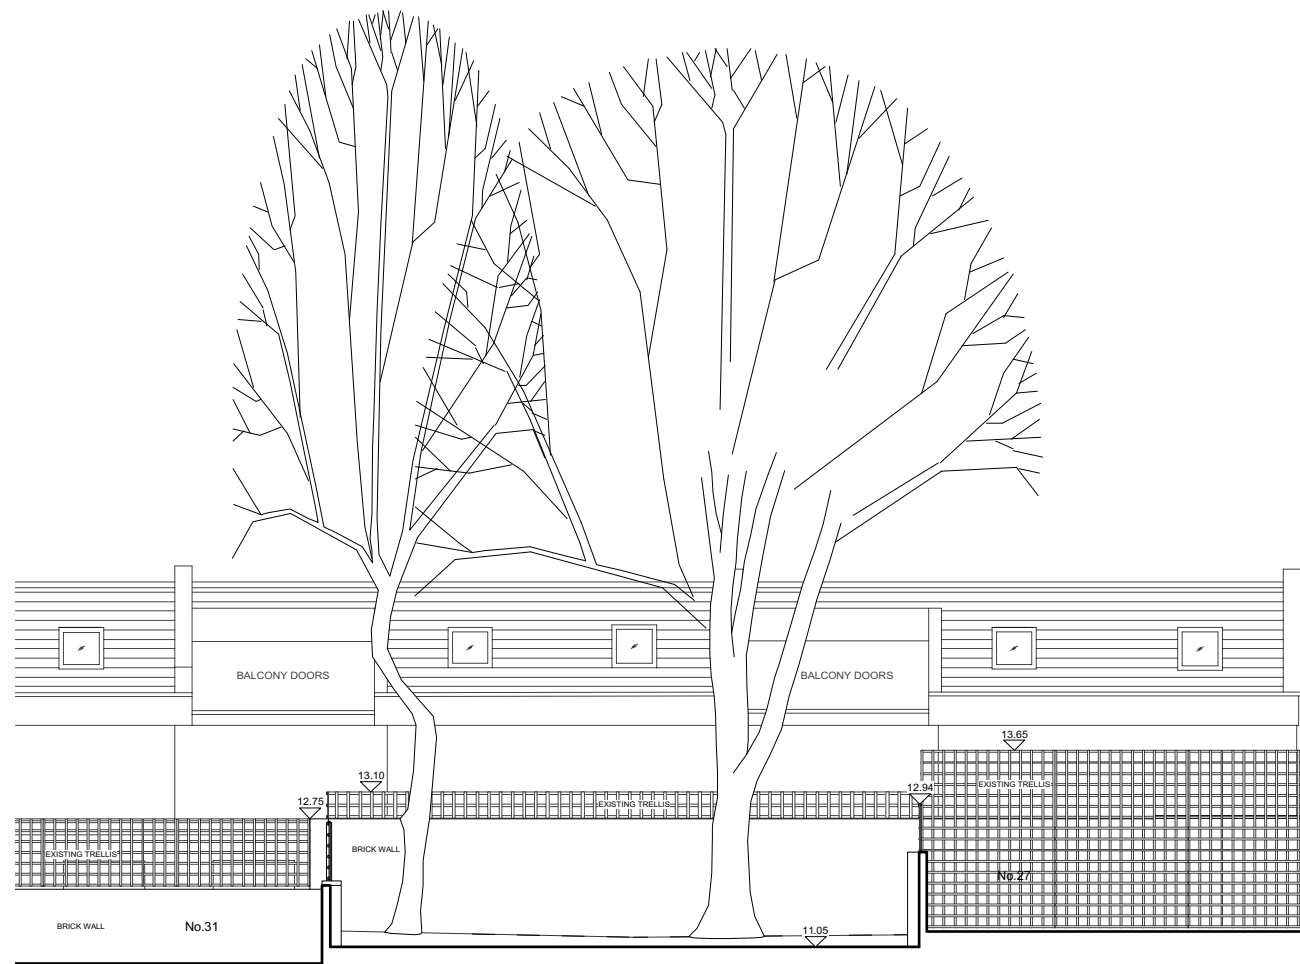

SECTION CC - No.29 GARDEN ELEVATION - 1:100



SECTION DD - BELLGATE MEWS NORTHWEST ELEVATION - 1:100

1 VIEW OF No. 29 REAR GARDEN



2 VIEW OF MEWS FROM No.29 GARDEN



3 VIEW FROM BELLGATE MEWS



**CHARLES TASHIMA  
ARCHITECTURE**

**29 DARTMOUTH PARK ROAD  
EXISTING ELEVATIONS**

DATE: MARCH 2018  
DRAWING NO.: 02  
SCALE: 1:100 @A3