




SECTION AA - BELLGATE MEWS SOUTHEAST ELEVATION - 1:200
(AS EXISTING - NO CHANGES PROPOSED)

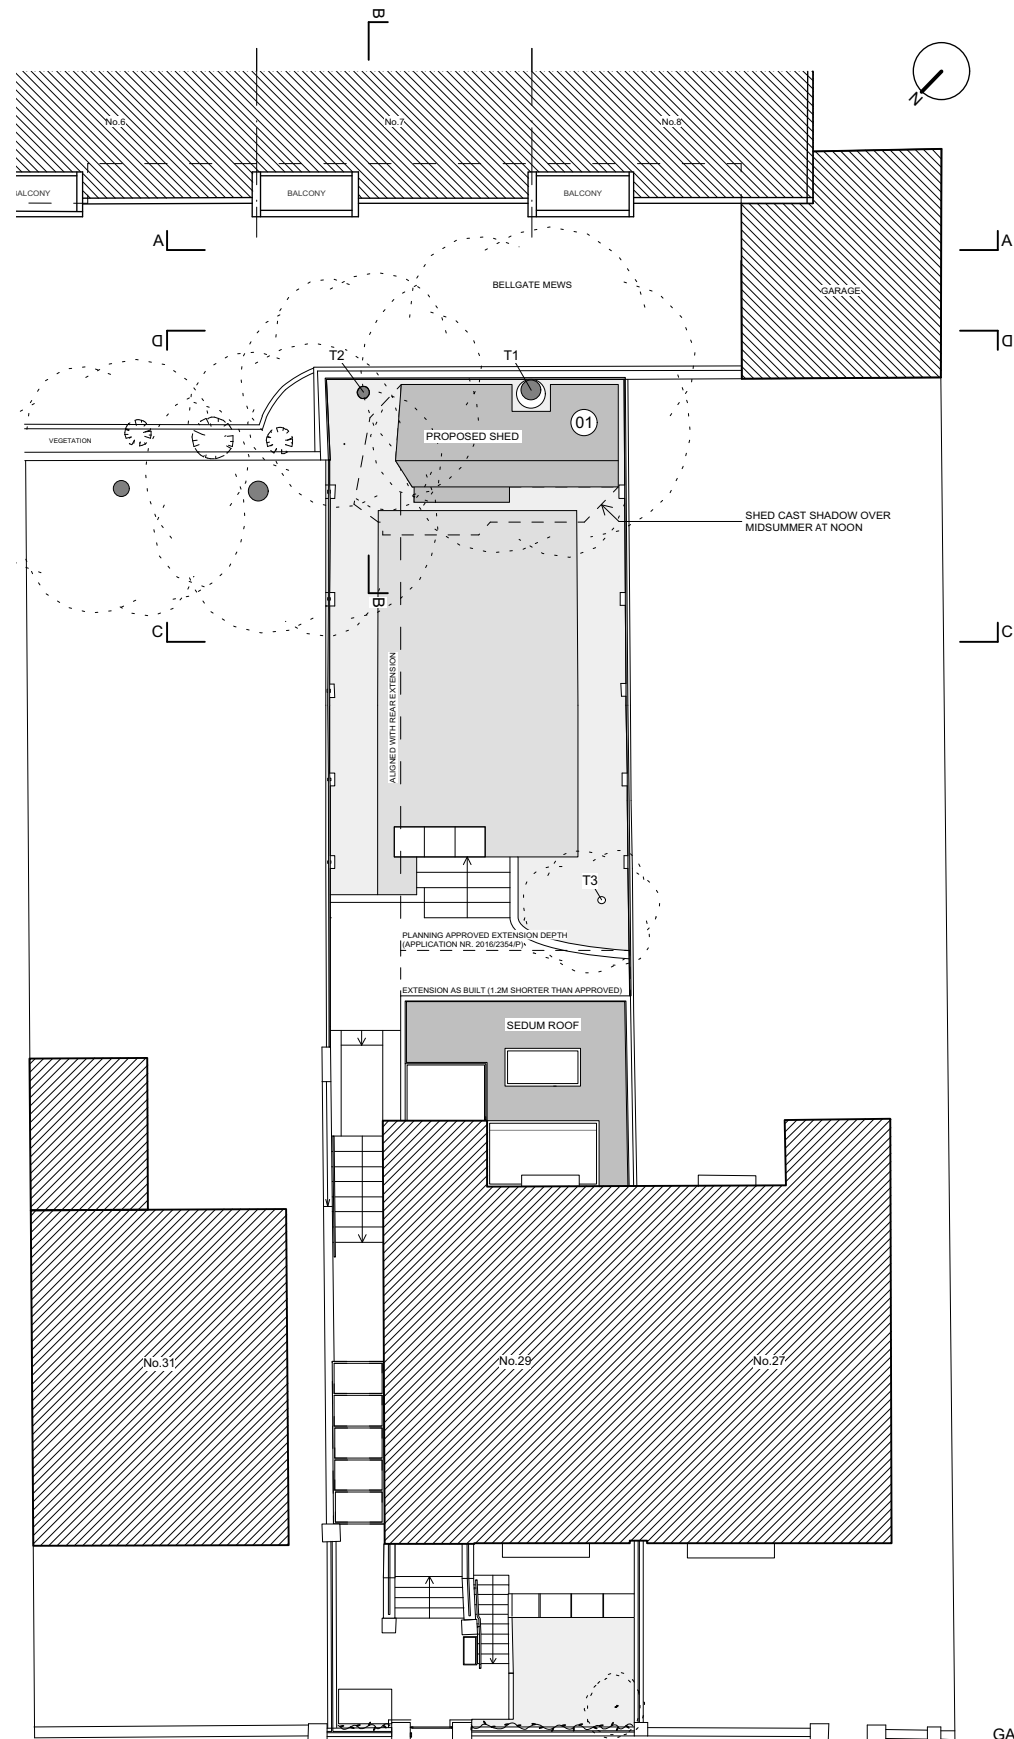


GARDEN ROOF PLAN - 1:200

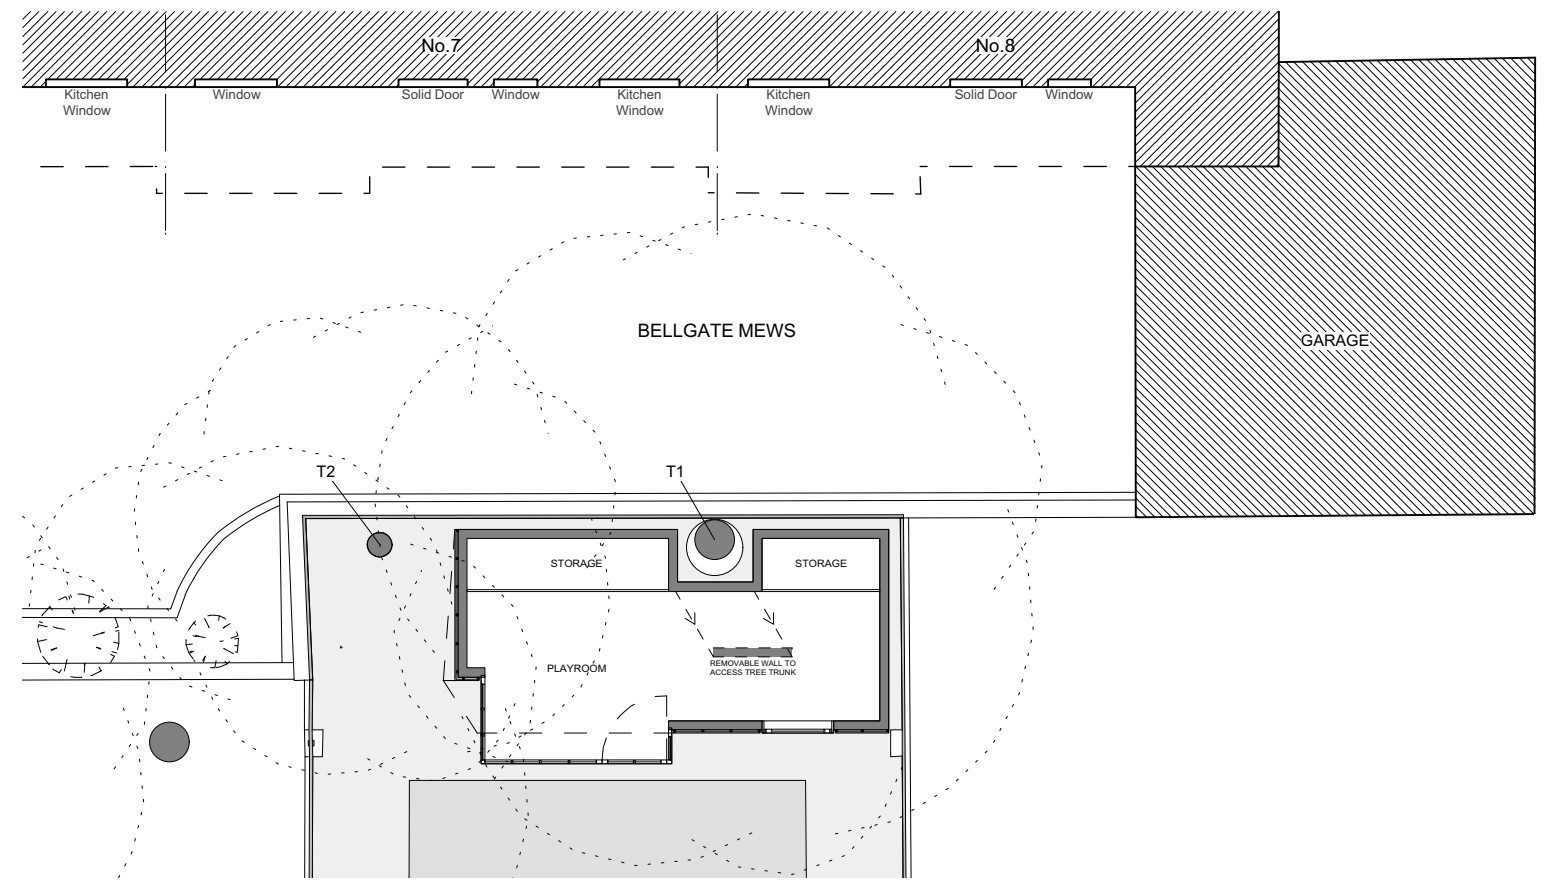

PLAN - 1:100

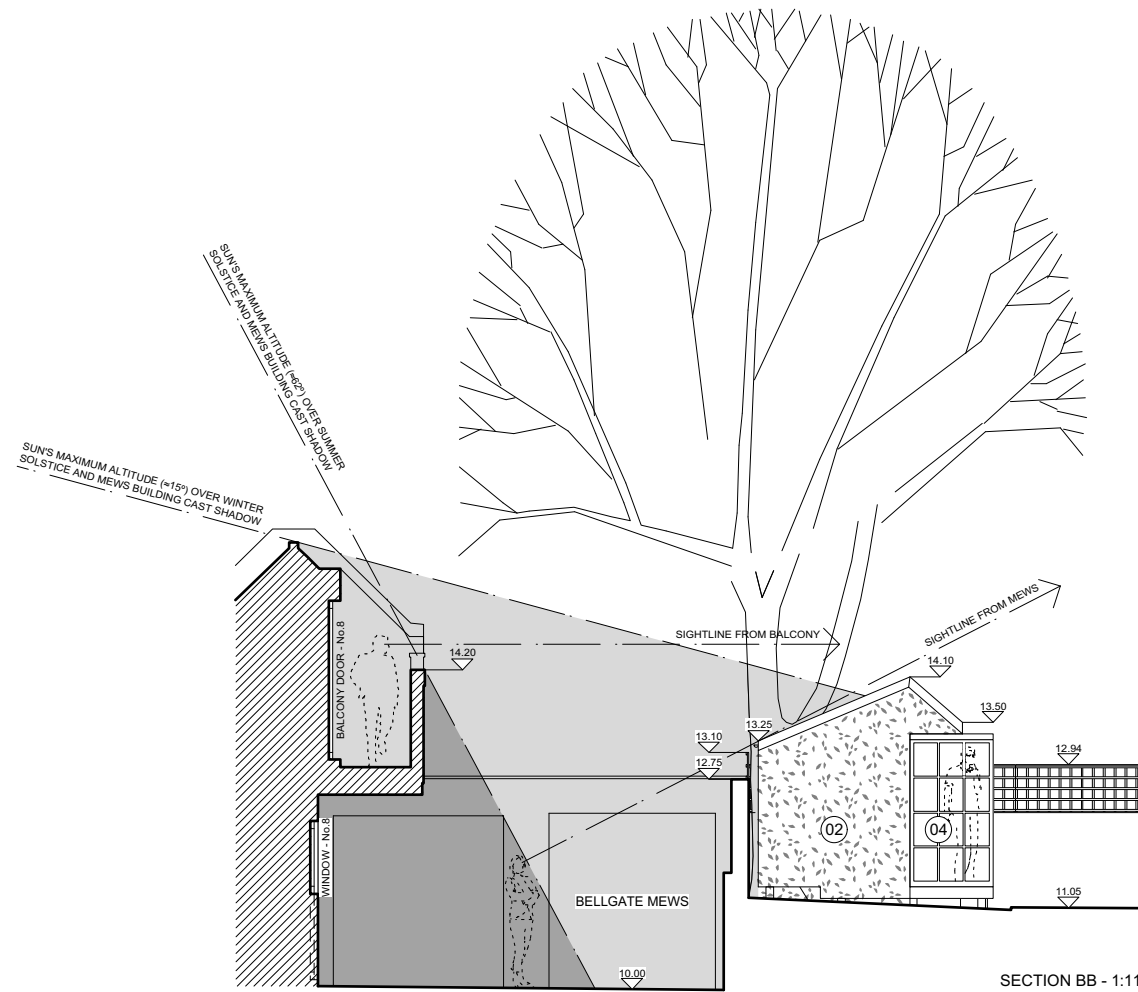

SECTION BB - 1:110

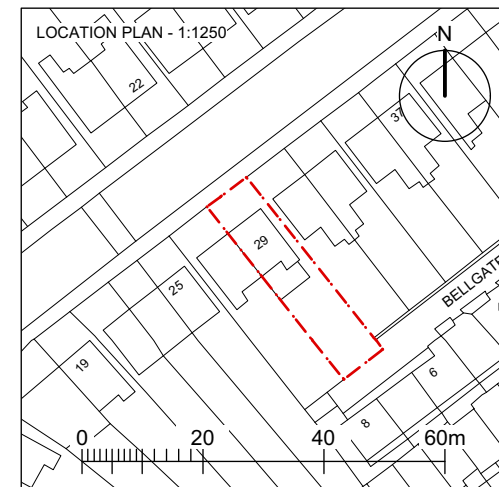

- KEY:**
- 01 PITCHED SEDUM ROOF
 - 02 TRELLIS AND IVY WALL
 - 03 TIMBER CLADDING
 - 04 TRADITIONAL TIMBER DOORS AND WINDOWS
 - T1 COPPER BEECH TREE
 - T2 SILVER BIRCH TREE
 - T3 MAGNOLIA TREE

**CHARLES TASHIMA
ARCHITECTURE**

**29 DARTMOUTH PARK ROAD
PROPOSED PLANS AND SECTION**

DATE: MARCH 2018
DRAWING NO.: 03
SCALE: 1:1250, 1:200, 1:100 @A3



SECTION CC - No.29 GARDEN ELEVATION - 1:100



SECTION DD - BELLGATE MEWS NORTHWEST ELEVATION - 1:100

01 PITCHED SEDUM ROOF IMAGE PRECEDENT



02 IVY WALL IMAGE PRECEDENT



KEY:
 01 PITCHED SEDUM ROOF
 02 TRELLIS AND IVY WALL
 03 TIMBER CLADDING
 04 TRADITIONAL TIMBER DOORS AND WINDOWS

**CHARLES TASHIMA
 ARCHITECTURE**

**29 DARTMOUTH PARK ROAD
 PROPOSED ELEVATIONS**

DATE: MARCH 2018
 DRAWING NO.: 04
 SCALE: 1:100 @A3