


All dimensions to be checked on site. DO NOT SCALE FROM DRAWING.
Discrepancies ambiguities and/or omissions between this drawing and
information given elsewhere must be reported to the Architect immediately
before proceeding. THIS DRAWING IS COPYRIGHT.


Revision	Description	Date

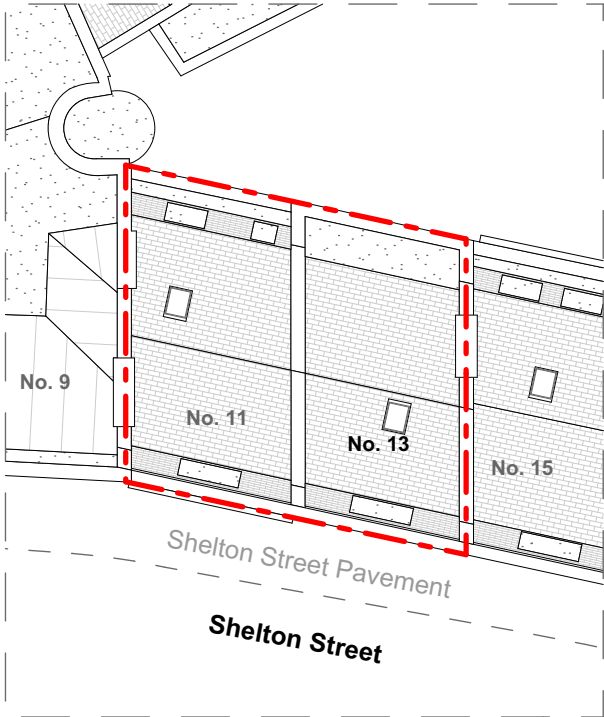

E (9) 00

Site Plan as Existing


1:200

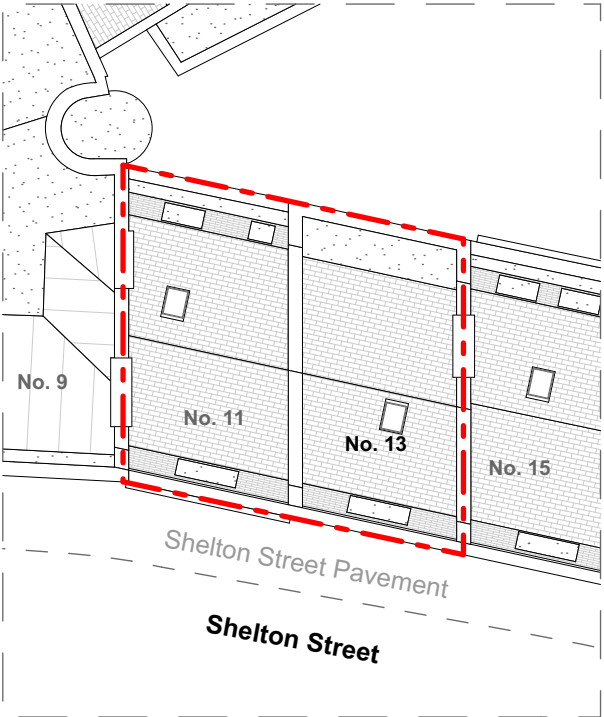

GA (9) 00

Site Plan as Proposed

1:200

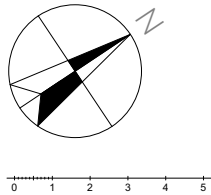

Scale:
1:200 @ A3

Date:
March / 2018

Drawing Status:
Planning

Rev:

Drawn By:
FS

Drawing Number:
E_GA (9) 00

Project Title:
Flat 2, 13 Shelton Street London WC2H 9JN

Drawing Title:
Site Plan as Existing and Proposed

GK Architects Limited | London Office
Nidry Lodge, 51 Holland Street, London, W8 7JB
T: 0203 280 3630 E: office@gkarchitects.co.uk


GK Architects Limited | Durham Office
Novus Business Centre | Judson Road | Peterlee Co. Durham SR8 2QJ
T: 0191 587 8191 E: office@gkarchitects.co.uk

RIBA CHARTERED PRACTICE WWW.GKARCHITECTS.CO.UK



All dimensions to be checked on site. DO NOT SCALE FROM DRAWING.
Discrepancies ambiguities and/or omissions between this drawing and
information given elsewhere must be reported to the Architect immediately
before proceeding.THIS DRAWING IS COPYRIGHT.


Revision	Description	Date

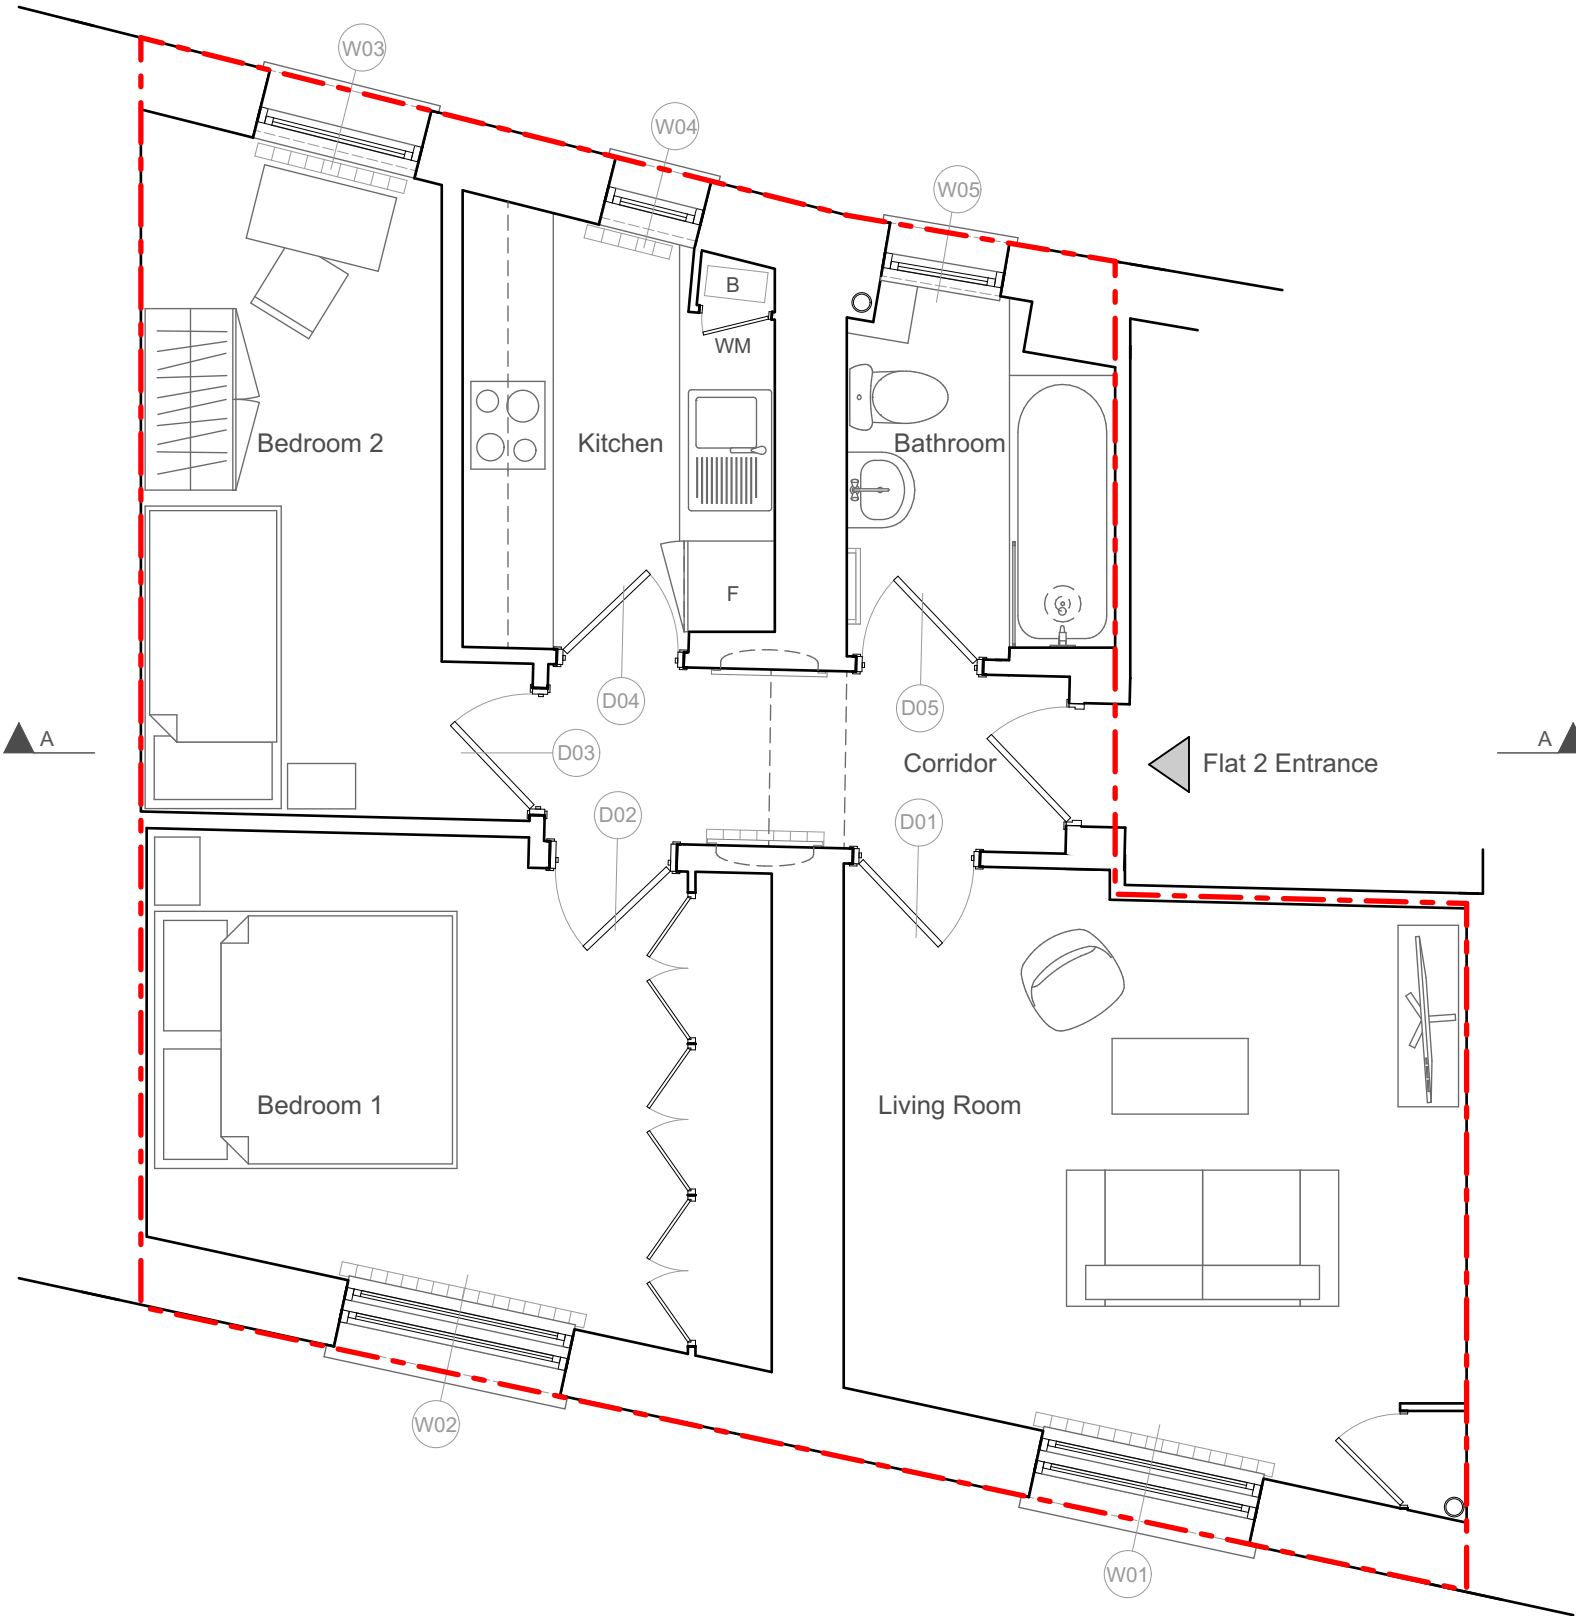

E (0) 01

First Floor Plan as Existing

1:50

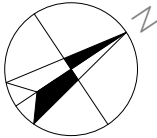

Scale:	Date:	Drawing Status:	Project Title:
1:50 @ A3	March / 2018	Planning	Flat 2, 13 Shelton Street London WC2H 9JN
Rev:	Drawn By:	Drawing Number:	Drawing Title:
	FS	E (0) 01	First Floor Plan as Existing

GK Architects Limited | London Office
Nidry Lodge, 51 Holland Street, London, W8 7JB
T: 0203 280 3630 E: office@gkarchitects.co.uk

GK Architects Limited | Durham Office
Novus Business Centre | Judson Road | Peterlee Co. Durham SR8 2QJ
T: 0191 587 8191 E: office@gkarchitects.co.uk


RIBA CHARTERED PRACTICE WWW.GKARCHITECTS.CO.UK



All dimensions to be checked on site. DO NOT SCALE FROM DRAWING.
Discrepancies ambiguities and/or omissions between this drawing and
information given elsewhere must be reported to the Architect immediately
before proceeding. THIS DRAWING IS COPYRIGHT.

Revision	Description	Date


-  EXISTING BUILDING
-  EXISTING DOOR TO BE REPLACED WITH 44 mm THICK FIRE DOORS, WITH PANELLING TO MATCH EXISTING
-  EXISTING TIMBER FLOOR FINISH TO BE REPLACED WITH NEW
-  EXISTING BATHROOM SUITE AND TILING TO BE REPLACED WITH NEW
-  EXISTING KITCHEN AND FLOOR FINISH TO BE REPLACED WITH NEW

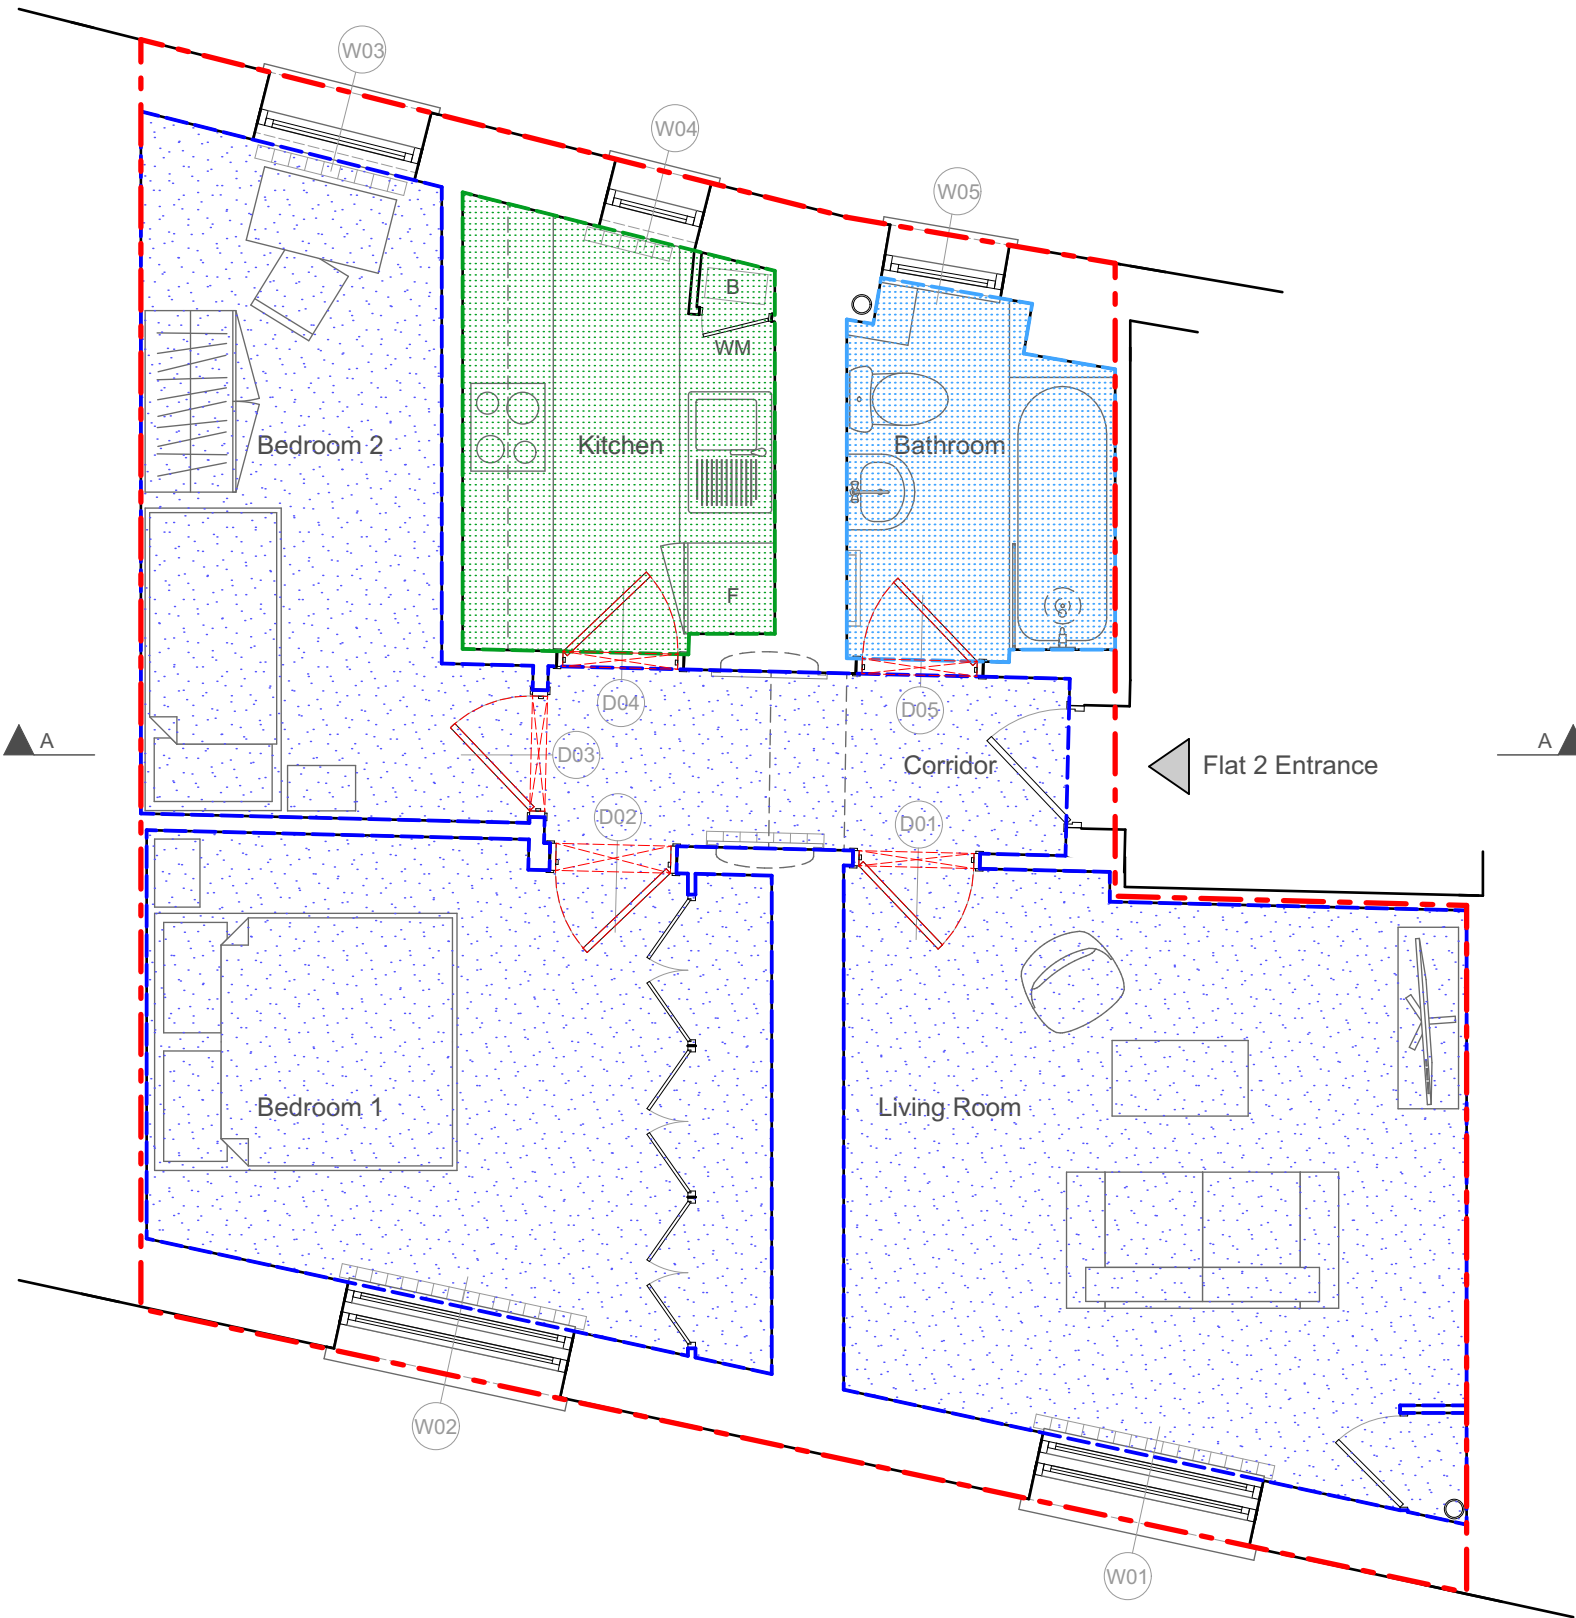

DM (0) 01

First Floor Plan - Strip Out Layout

1:50

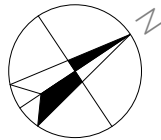

Scale:	Date:	Drawing Status:	Project Title:
1:50 @ A3	March / 2018	Planning	Flat 2, 13 Shelton Street London WC2H 9JN
Rev:	Drawn By:	Drawing Number:	Drawing Title:
	FS	DM (0) 01	First Floor Plan - Strip out Layout

GK Architects Limited | London Office
Niddry Lodge, 51 Holland Street, London, W8 7JB
T: 0203 280 3630 E: office@gkarchitects.co.uk


GK Architects Limited | Durham Office
Novus Business Centre | Judson Road | Peterlee Co. Durham SR8 2QJ
T: 0191 587 8191 E: office@gkarchitects.co.uk

RIBA CHARTERED PRACTICE WWW.GKARCHITECTS.CO.UK




All dimensions to be checked on site. DO NOT SCALE FROM DRAWING.
Discrepancies ambiguities and/or omissions between this drawing and
information given elsewhere must be reported to the Architect immediately
before proceeding.THIS DRAWING IS COPYRIGHT.

Revision	Description	Date

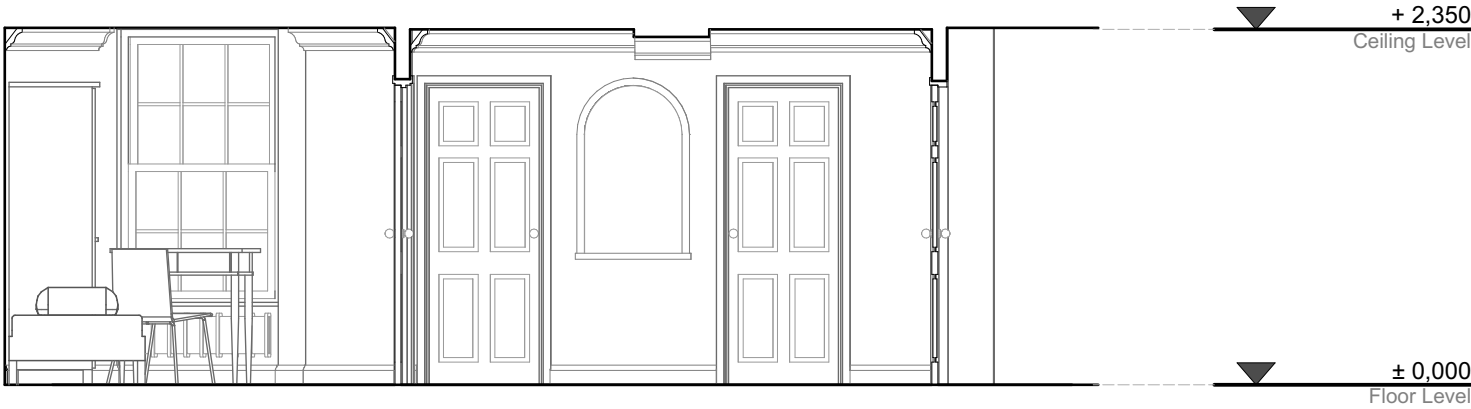

E (0) 10 Cross Section A-A as Existing 1:50

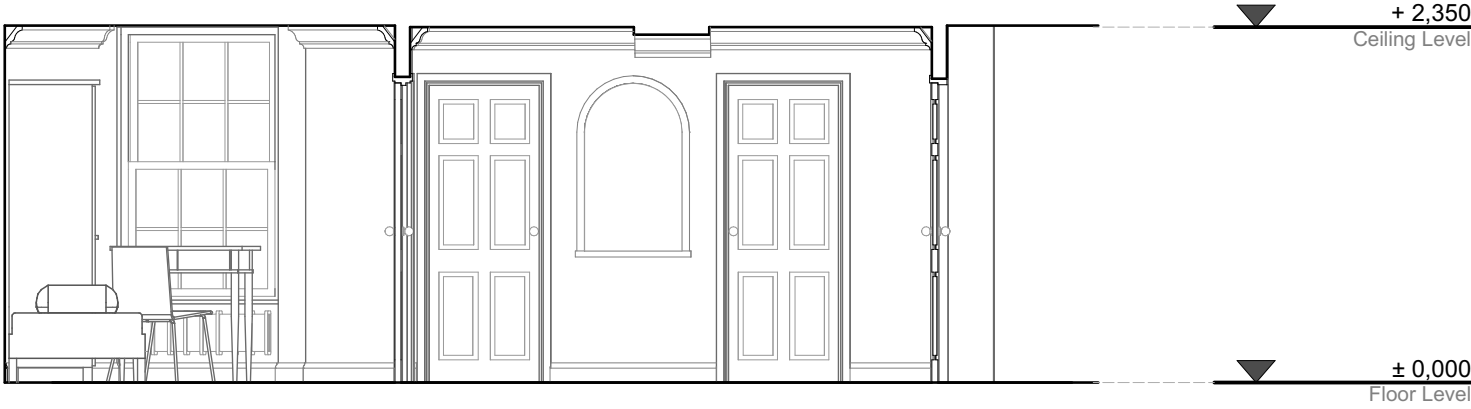

GA (0) 10 Cross Section A-A as Proposed 1:50



Scale:
1:50 @ A3

Date:
March / 2018

Drawing Status:
Planning

Project Title:
Flat 2, 13 Shelton Street London WC2H 9JN

Rev:

Drawn By:
FS

Drawing Number:
E_GA (0) 10

Drawing Title:
Cross Section A-A as Existing and Proposed

GK Architects Limited | London Office
Niddry Lodge, 51 Holland Street, London, W8 7JB
T: 0203 280 3630 E: office@gkarchitects.co.uk


GK Architects Limited | Durham Office
Novus Business Centre | Judson Road | Peterlee Co. Durham SR8 2QJ
T: 0191 587 8191 E: office@gkarchitects.co.uk

RIBA CHARTERED PRACTICE WWW.GKARCHITECTS.CO.UK




All dimensions to be checked on site. DO NOT SCALE FROM DRAWING.
Discrepancies ambiguities and/or omissions between this drawing and
information given elsewhere must be reported to the Architect immediately
before proceeding.THIS DRAWING IS COPYRIGHT.


Revision	Description	Date

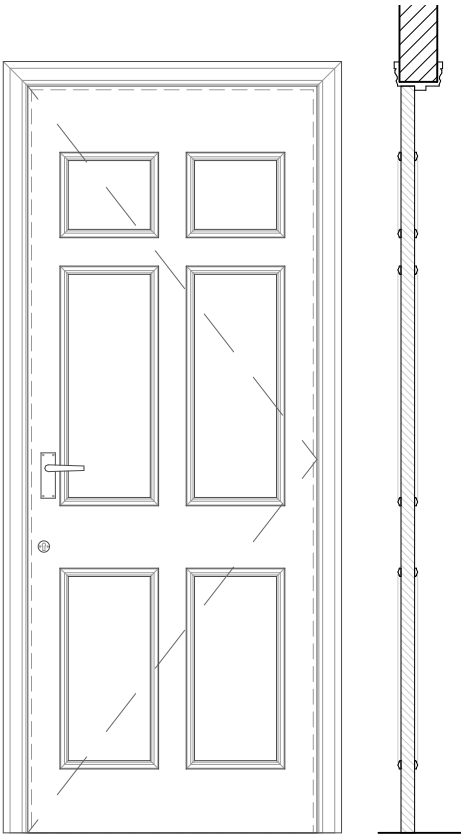


D01 as Existing 1:20

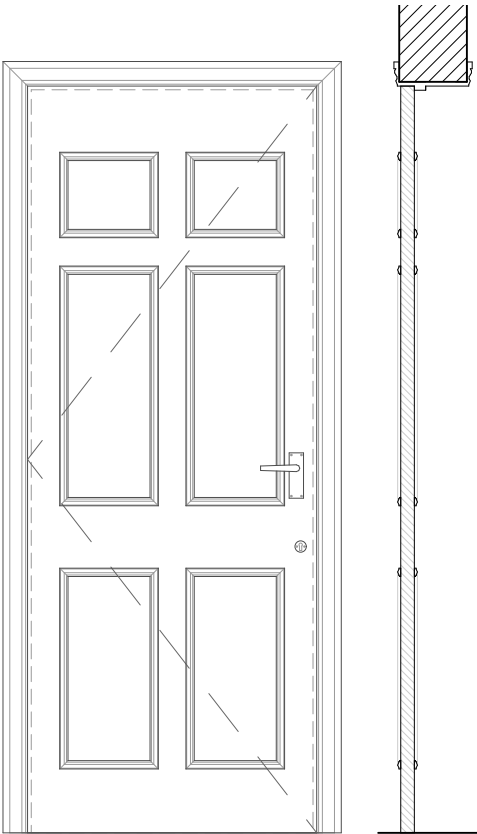

D02 as Existing 1:20

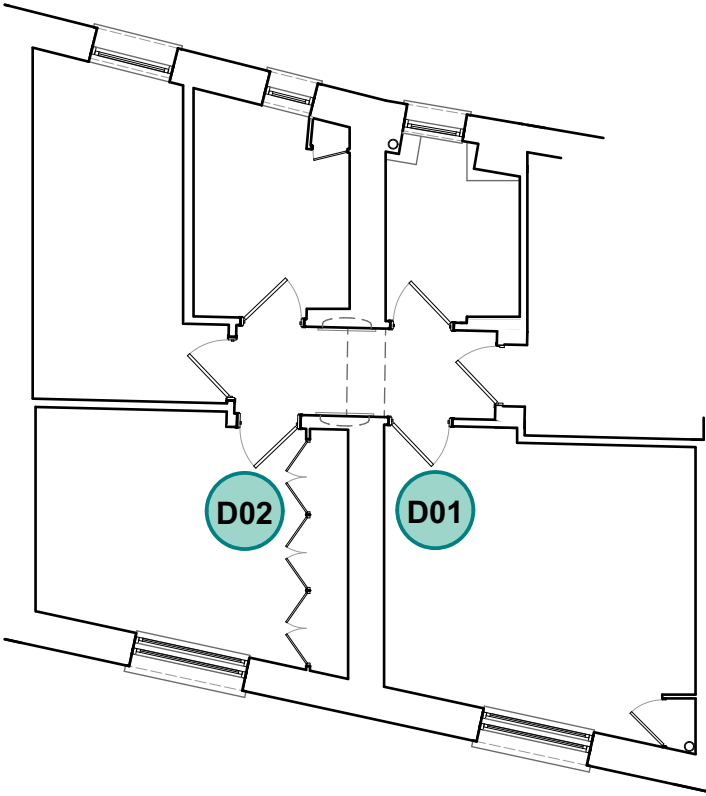

Key Plan 1:100

 

Scale: 1:20 @ A3	Date: March / 2018	Drawing Status: Planning	Project Title: Flat 2, 13 Shelton Street London WC2H 9JN
Rev:	Drawn By: FS	Drawing Number: C (0) 01	Drawing Title: Doors Schedule as Existing

GK Architects Limited | London Office
Nidry Lodge, 51 Holland Street, London, W8 7JB
T: 0203 280 3630 E: office@gkarchitects.co.uk


GK Architects Limited | Durham Office
Novus Business Centre | Judson Road | Peterlee Co. Durham SR8 2QJ
T: 0191 587 8191 E: office@gkarchitects.co.uk

RIBA CHARTERED PRACTICE WWW.GKARCHITECTS.CO.UK




All dimensions to be checked on site. DO NOT SCALE FROM DRAWING.
Discrepancies ambiguities and/or omissions between this drawing and
information given elsewhere must be reported to the Architect immediately
before proceeding.THIS DRAWING IS COPYRIGHT.


Revision	Description	Date

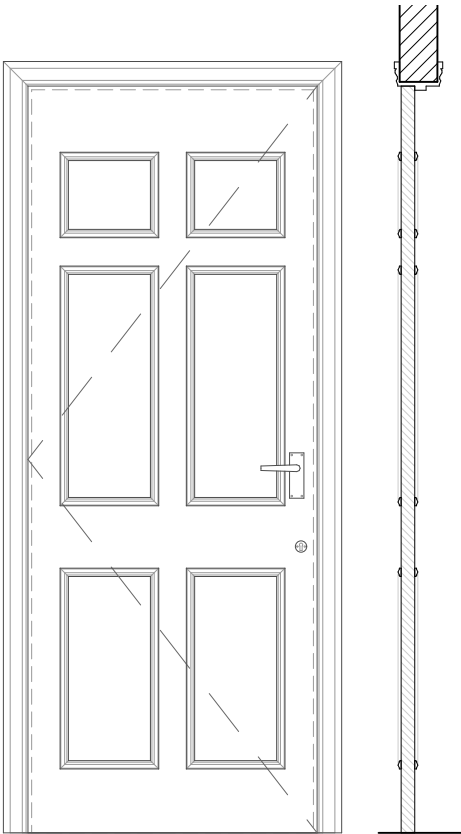


D03 as Existing 1:20

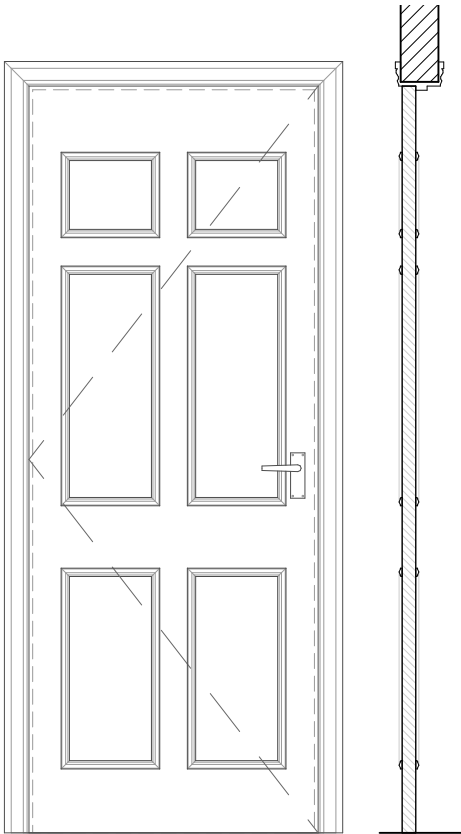


D04 as Existing 1:20

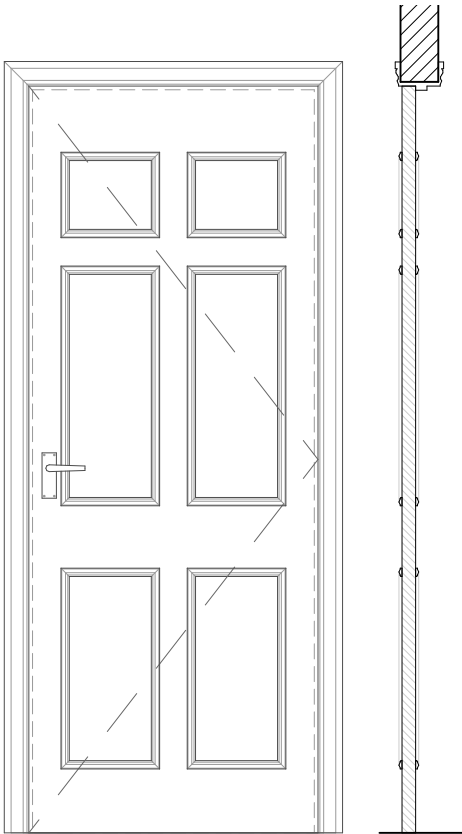

D05 as Existing 1:20

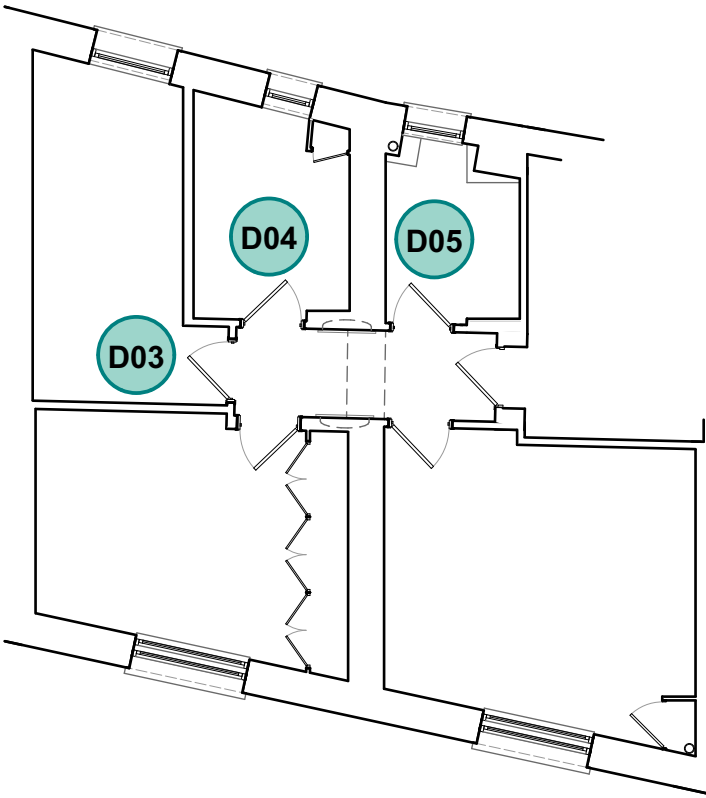

Key Plan 1:100

 

Scale: 1:20 @ A3	Date: March / 2018	Drawing Status: Planning	Project Title: Flat 2, 13 Shelton Street London WC2H 9JN
Rev:	Drawn By: FS	Drawing Number: C (0) 02	Drawing Title: Doors Schedule as Existing

GK Architects Limited | London Office
Niddry Lodge, 51 Holland Street, London, W8 7JB
T: 0203 280 3630 E: office@gkarchitects.co.uk


GK Architects Limited | Durham Office
Novus Business Centre | Judson Road | Peterlee Co. Durham SR8 2QJ
T: 0191 587 8191 E: office@gkarchitects.co.uk

RIBA CHARTERED PRACTICE WWW.GKARCHITECTS.CO.UK




All dimensions to be checked on site. DO NOT SCALE FROM DRAWING.
Discrepancies ambiguities and/or omissions between this drawing and
information given elsewhere must be reported to the Architect immediately
before proceeding.THIS DRAWING IS COPYRIGHT.


Revision	Description	Date

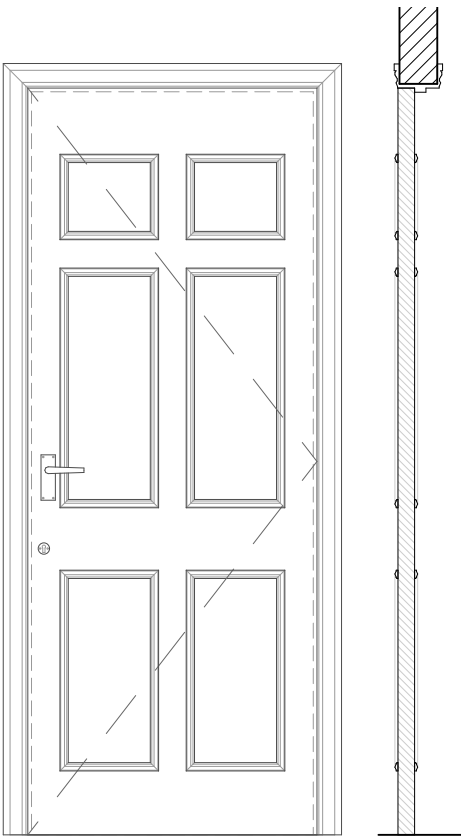


D01 as Proposed 1:20

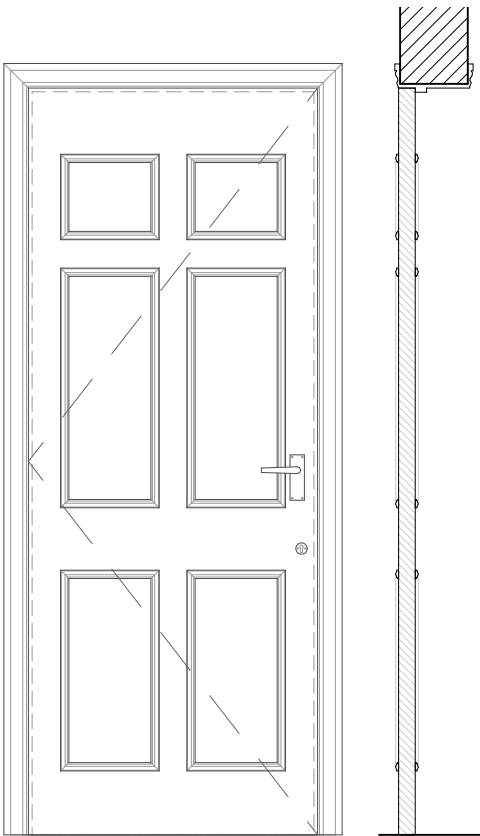

D02 as Proposed 1:20

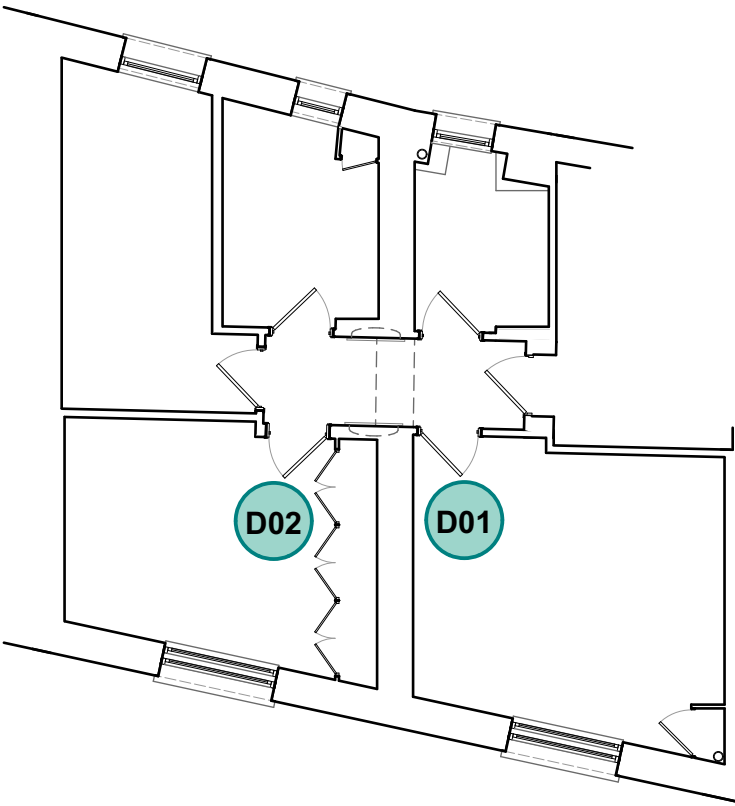

Key Plan 1:100

 

Scale: 1:20 @ A3	Date: March / 2018	Drawing Status: Planning	Project Title: Flat 2, 13 Shelton Street London WC2H 9JN
Rev:	Drawn By: FS	Drawing Number: C (0) 04	Drawing Title: Doors Schedule as Proposed

GK Architects Limited | London Office
Nidry Lodge, 51 Holland Street, London, W8 7JB
T: 0203 280 3630 E: office@gkarchitects.co.uk


GK Architects Limited | Durham Office
Novus Business Centre | Judson Road | Peterlee Co. Durham SR8 2QJ
T: 0191 587 8191 E: office@gkarchitects.co.uk

RIBA CHARTERED PRACTICE WWW.GKARCHITECTS.CO.UK




All dimensions to be checked on site. DO NOT SCALE FROM DRAWING.
Discrepancies ambiguities and/or omissions between this drawing and
information given elsewhere must be reported to the Architect immediately
before proceeding.THIS DRAWING IS COPYRIGHT.

Revision	Description	Date

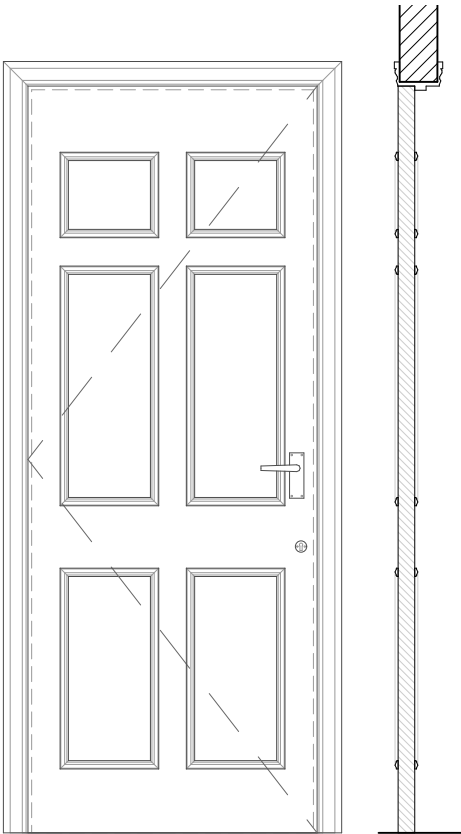


FD 30

D03 as Proposed1:20

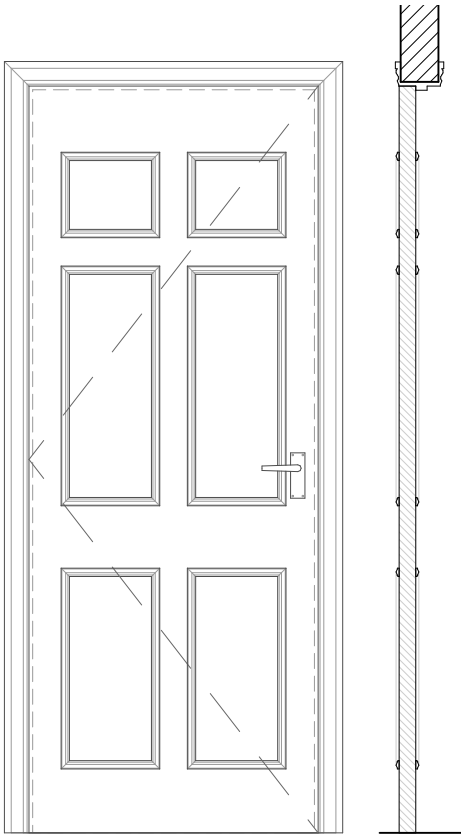


FD 30

D04 as Proposed1:20

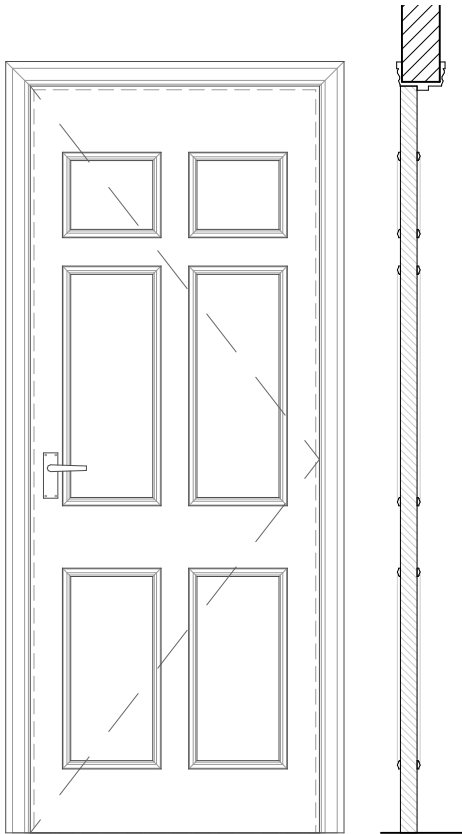


FD 30

D05 as Proposed1:20

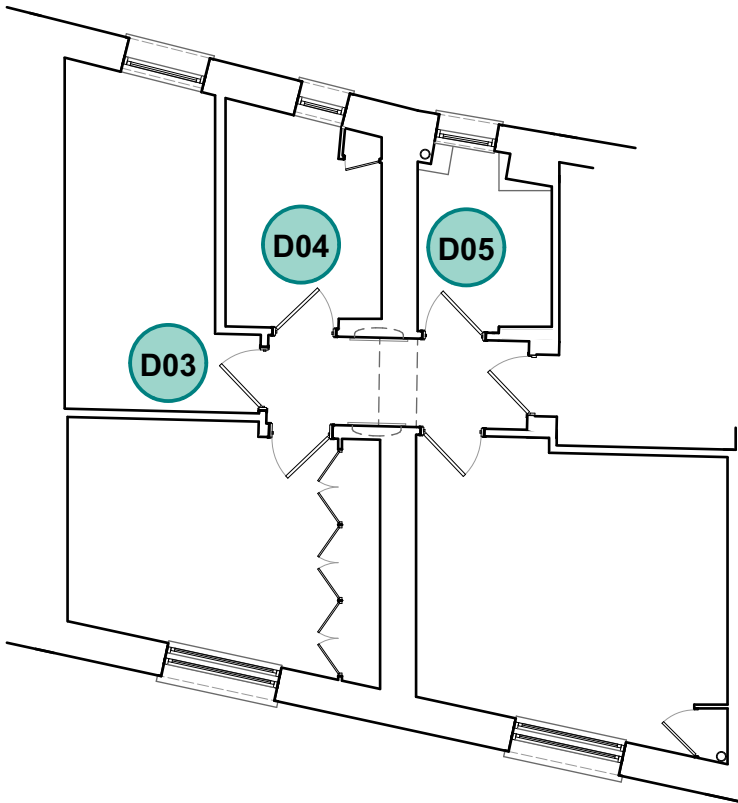

Key Plan1:100

 

Scale:
1:20 @ A3

Date:
March / 2018

Drawing Status:
Planning

Project Title:
Flat 2, 13 Shelton Street London WC2H 9JN

Rev:

Drawn By:
FS

Drawing Number:
C (0) 05

Drawing Title:
Doors Schedule as Proposed

GK Architects Limited | London Office
Nidry Lodge, 51 Holland Street, London, W8 7JB
T: 0203 280 3630 E: office@gkarchitects.co.uk

GK Architects Limited | Durham Office
Novus Business Centre | Judson Road | Peterlee Co. Durham SR8 2QJ
T: 0191 587 8191 E: office@gkarchitects.co.uk

RIBA CHARTERED PRACTICE WWW.GKARCHITECTS.CO.UK

