


All dimensions to be checked on site. DO NOT SCALE FROM DRAWING. Discrepancies ambiguities and/or omissions between this drawing and information given elsewhere must be reported to the Architect immediately before proceeding. THIS DRAWING IS COPYRIGHT.


Revision	Description	Date

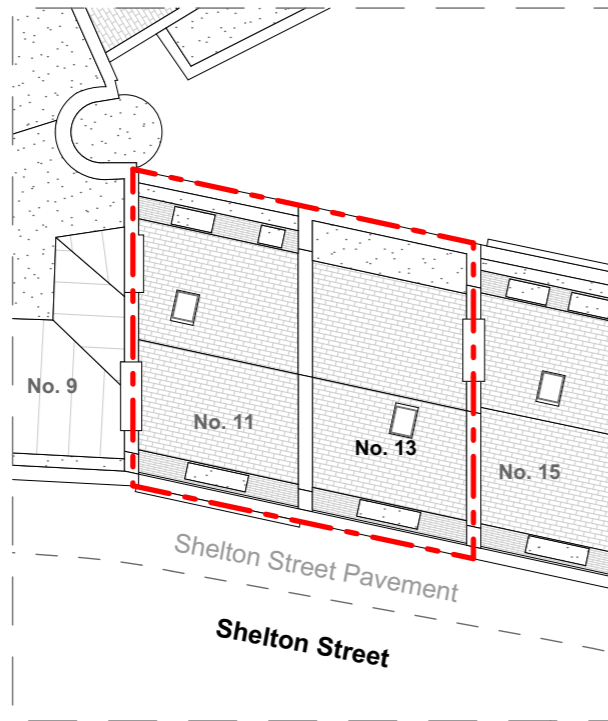

E (9) 00

Site Plan as Existing


1:200

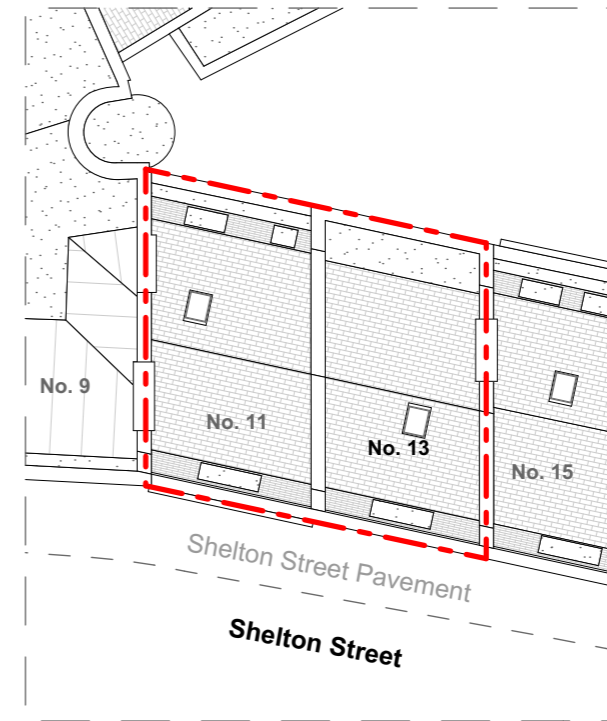

GA (9) 00

Site Plan as Proposed

1:200

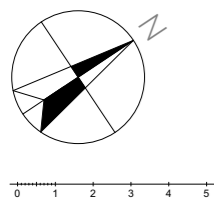

Scale:  
1:200 @ A3

Date:  
March / 2018

Drawing Status:  
Planning

Rev:  
Drawn By:  
FS

Drawing Number:  
E\_GA (9) 00

Project Title:  
Flat 2, 13 Shelton Street London WC2H 9JN

Drawing Title:  
Site Plan as Existing and Proposed

GK Architects Limited | London Office  
Nidry Lodge, 51 Holland Street, London, W8 7JB  
T: 0203 280 3630 E: office@gkarchitects.co.uk


GK Architects Limited | Durham Office  
Novus Business Centre | Judson Road | Peterlee Co. Durham SR8 2QJ  
T: 0191 587 8191 E: office@gkarchitects.co.uk

RIBA CHARTERED PRACTICE WWW.GKARCHITECTS.CO.UK



All dimensions to be checked on site. DO NOT SCALE FROM DRAWING. Discrepancies ambiguities and/or omissions between this drawing and information given elsewhere must be reported to the Architect immediately before proceeding. THIS DRAWING IS COPYRIGHT.


Revision	Description	Date

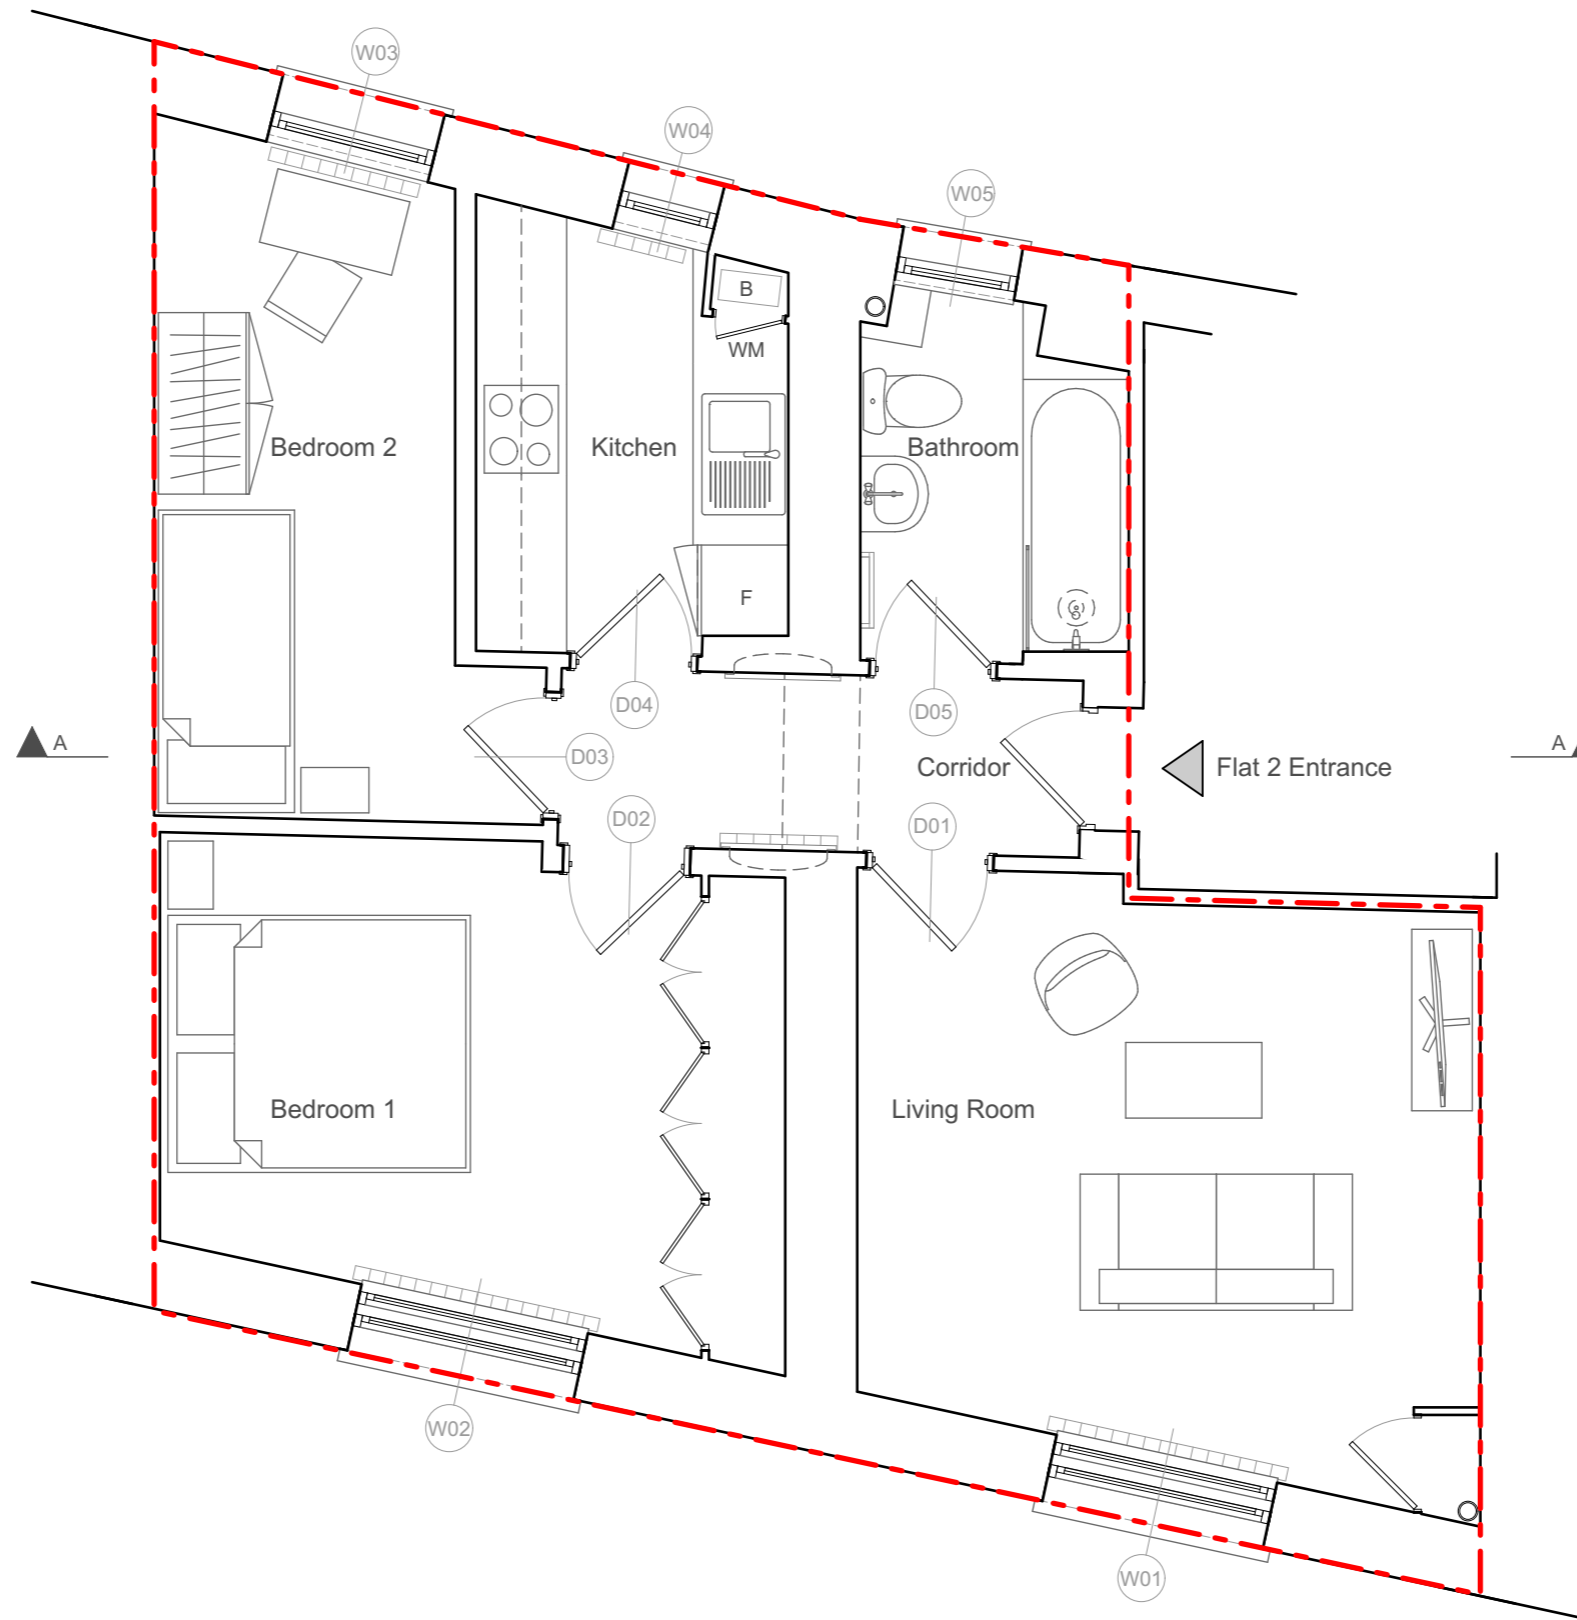

E (0) 01

First Floor Plan as Existing

1:50

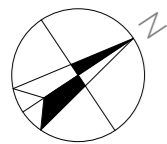

Scale:  
1:50 @ A3

Date:  
March / 2018

Drawing Status:  
Planning

Project Title:  
Flat 2, 13 Shelton Street London WC2H 9JN

Rev:  
FS

Drawn By:  
FS

Drawing Number:  
E (0) 01

Drawing Title:  
First Floor Plan as Existing

GK Architects Limited | London Office  
Nidry Lodge, 51 Holland Street, London, W8 7JB  
T: 0203 280 3630 E: office@gkarchitects.co.uk


GK Architects Limited | Durham Office  
Novus Business Centre | Judson Road | Peterlee Co. Durham SR8 2QJ  
T: 0191 587 8191 E: office@gkarchitects.co.uk






RIBA CHARTERED PRACTICE WWW.GKARCHITECTS.CO.UK

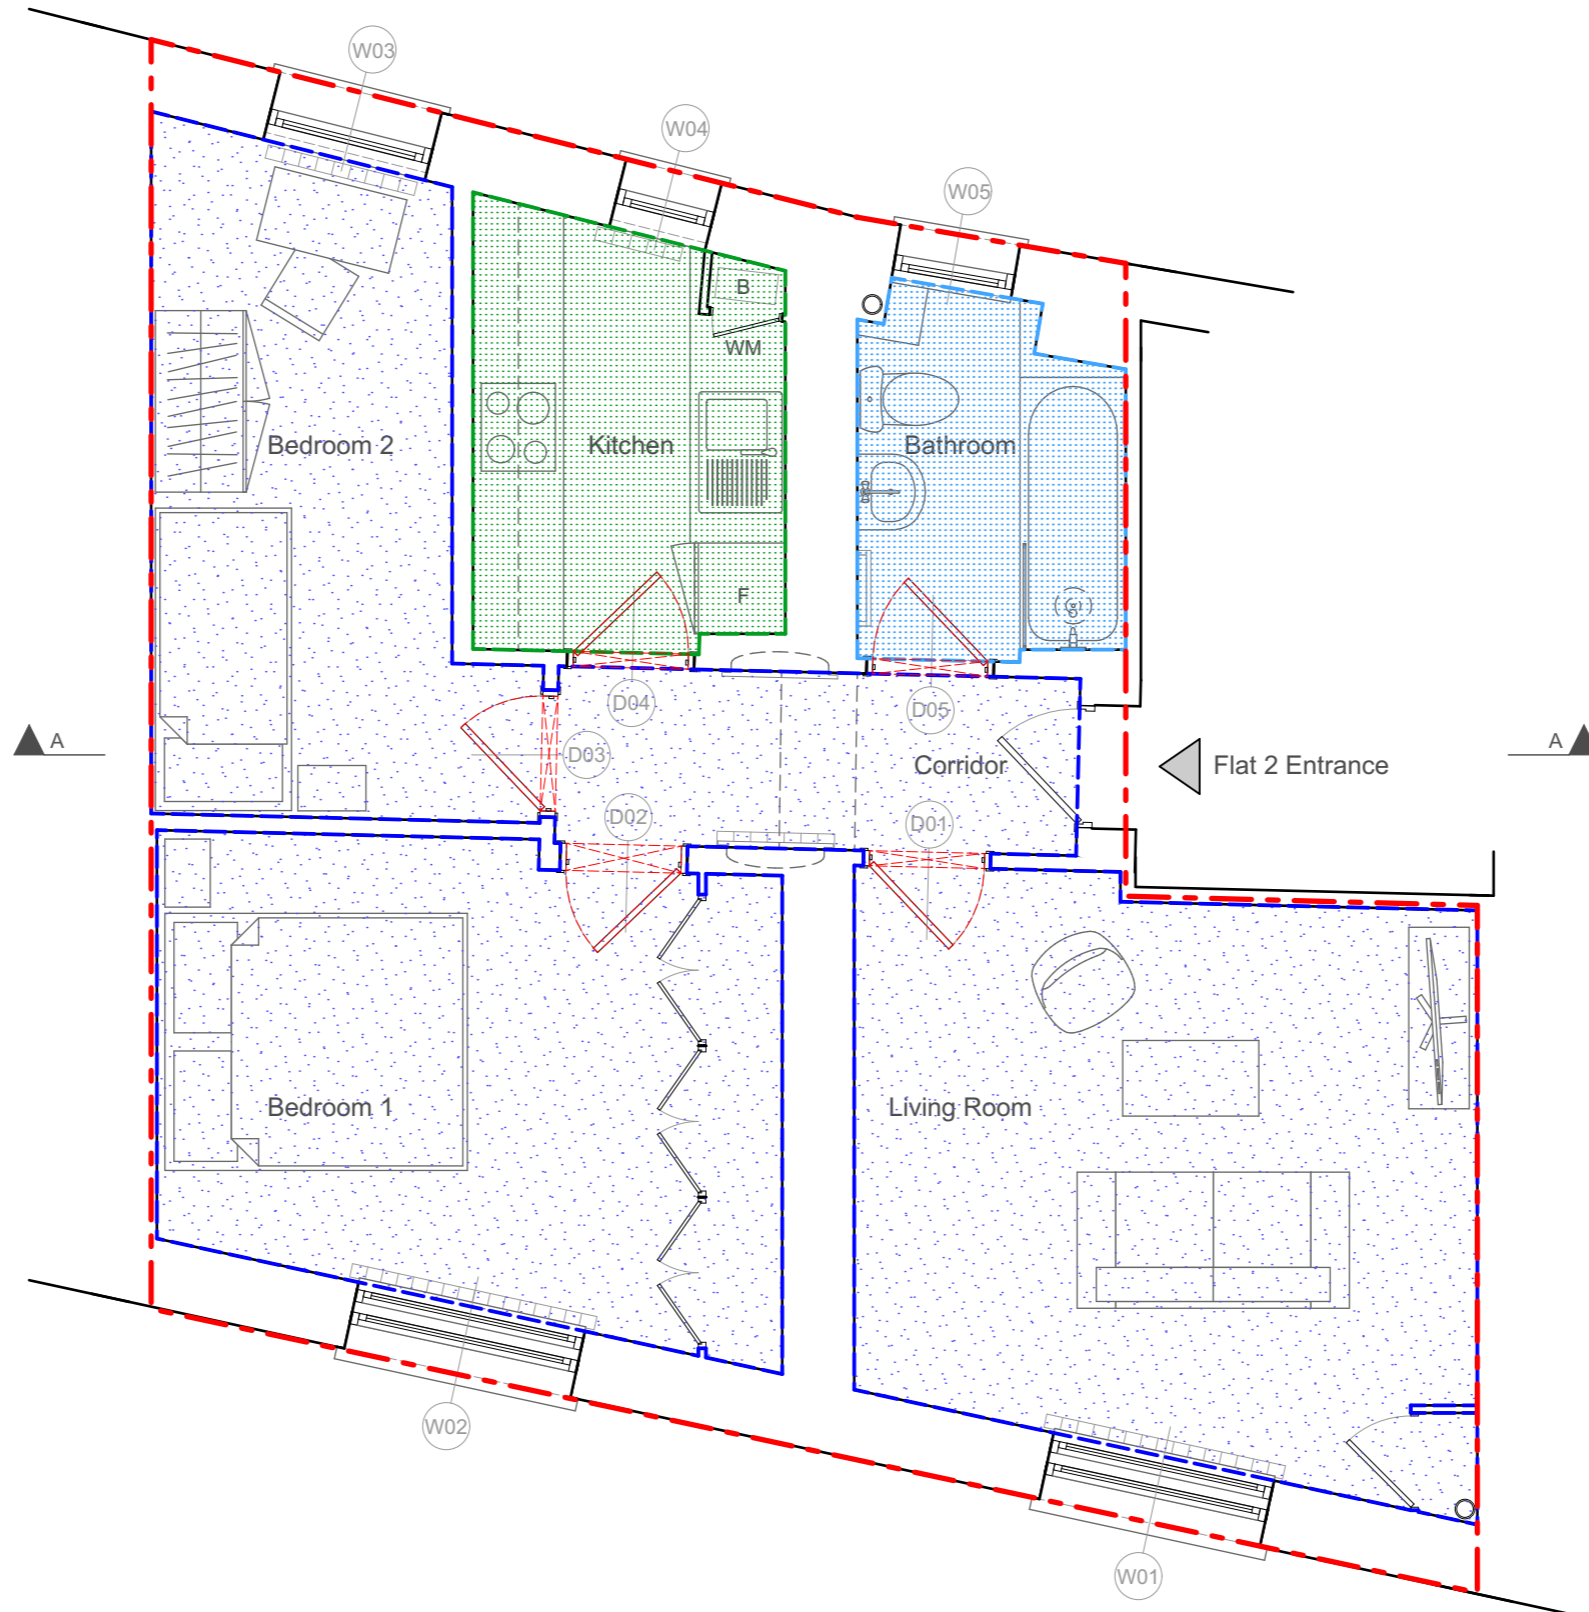

All dimensions to be checked on site. DO NOT SCALE FROM DRAWING. Discrepancies ambiguities and/or omissions between this drawing and information given elsewhere must be reported to the Architect immediately before proceeding. THIS DRAWING IS COPYRIGHT.

Revision	Description	Date





-  EXISTING BUILDING
-  EXISTING DOOR TO BE REPLACED WITH 44 mm THICK FIRE DOORS, WITH PANELLING TO MATCH EXISTING
-  EXISTING TIMBER FLOOR FINISH TO BE REPLACED WITH NEW
-  EXISTING BATHROOM SUITE AND TILING TO BE REPLACED WITH NEW
-  EXISTING KITCHEN AND FLOOR FINISH TO BE REPLACED WITH NEW

DM (0) 01

First Floor Plan - Strip Out Layout

1:50

 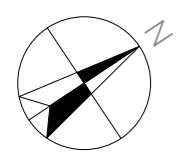

Scale: 1:50 @ A3	Date: March / 2018	Drawing Status: Planning	Project Title: Flat 2, 13 Shelton Street London WC2H 9JN
Rev:	Drawn By: FS	Drawing Number: DM (0) 01	Drawing Title: First Floor Plan - Strip out Layout

**GK Architects Limited | London Office**  
 Nidry Lodge, 51 Holland Street, London, W8 7JB  
 T: 0203 280 3630 E: office@gkarchitects.co.uk


**GK Architects Limited | Durham Office**  
 Novus Business Centre | Judson Road | Peterlee Co. Durham SR8 2QJ  
 T: 0191 587 8191 E: office@gkarchitects.co.uk

RIBA CHARTERED PRACTICE    WWW.GKARCHITECTS.CO.UK




All dimensions to be checked on site. DO NOT SCALE FROM DRAWING. Discrepancies ambiguities and/or omissions between this drawing and information given elsewhere must be reported to the Architect immediately before proceeding. THIS DRAWING IS COPYRIGHT.

Revision	Description	Date

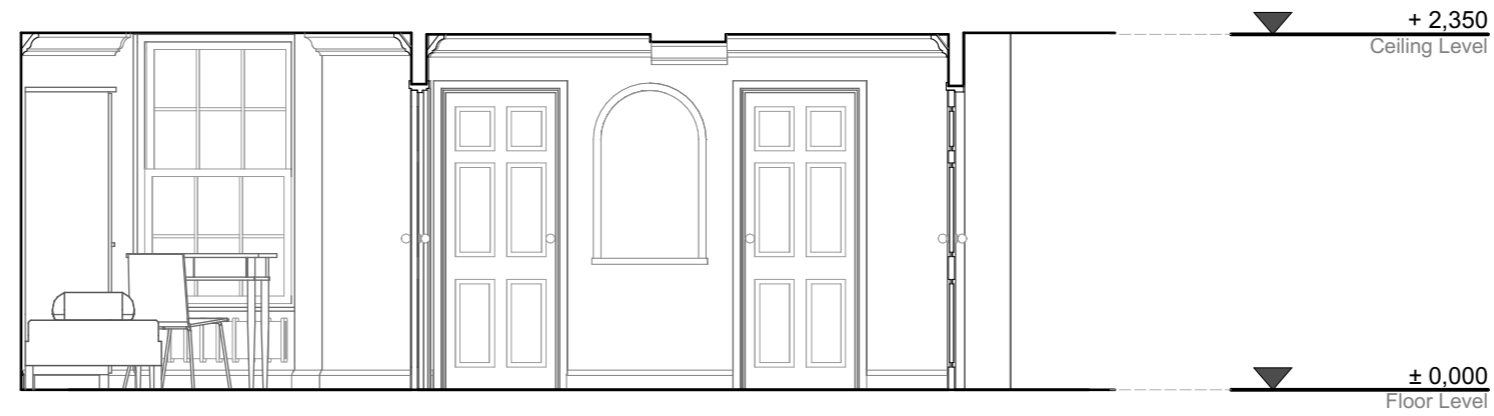

E (0) 10 Cross Section A-A as Existing 1:50

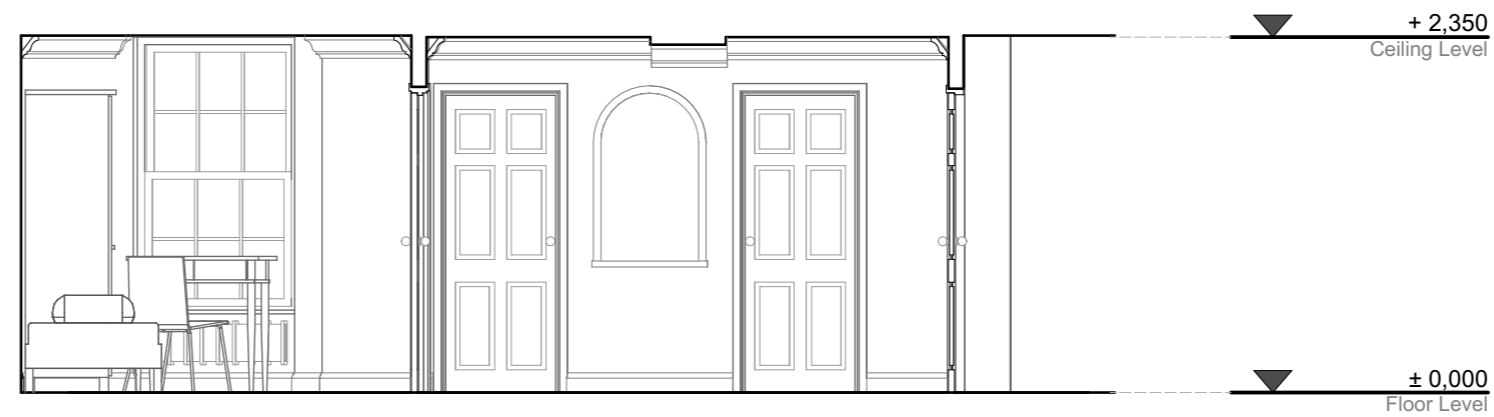

GA (0) 10 Cross Section A-A as Proposed 1:50



Scale:  
1:50 @ A3

Date:  
March / 2018

Drawing Status:  
Planning

Project Title:  
Flat 2, 13 Shelton Street London WC2H 9JN

GK Architects Limited | London Office  
Nidry Lodge, 51 Holland Street, London, W8 7JB  
T: 0203 280 3630 E: office@gkarchitects.co.uk

Rev:  
FS

Drawn By:

Drawing Number:  
E\_GA (0) 10

Drawing Title:  
Cross Section A-A as Existing and Proposed


GK Architects Limited | Durham Office  
Novus Business Centre | Judson Road | Peterlee Co. Durham SR8 2QJ  
T: 0191 587 8191 E: office@gkarchitects.co.uk

RIBA CHARTERED PRACTICE WWW.GKARCHITECTS.CO.UK




All dimensions to be checked on site. DO NOT SCALE FROM DRAWING. Discrepancies ambiguities and/or omissions between this drawing and information given elsewhere must be reported to the Architect immediately before proceeding. THIS DRAWING IS COPYRIGHT.


Revision	Description	Date

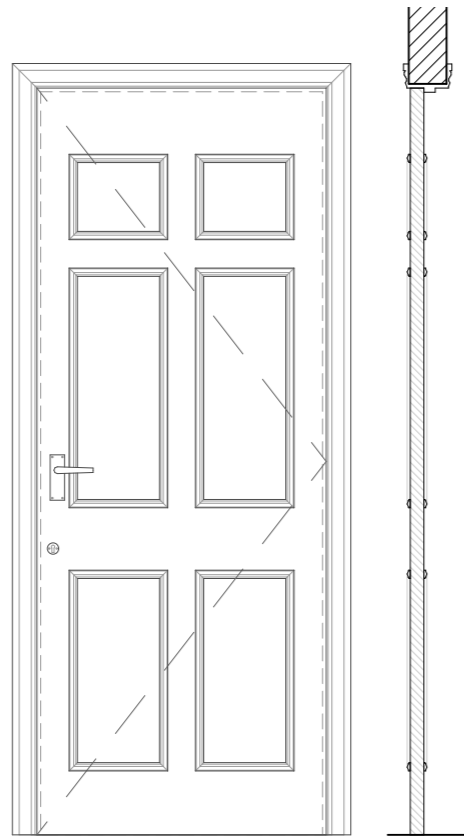


D01 as Existing 1:20

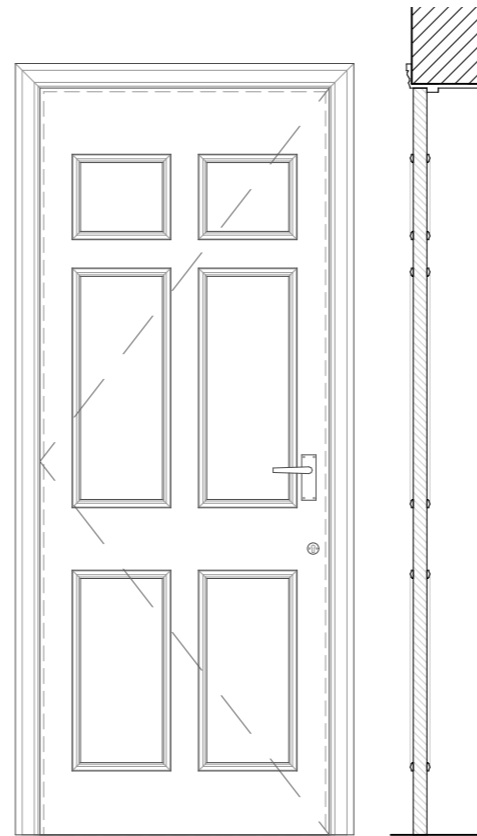

D02 as Existing 1:20

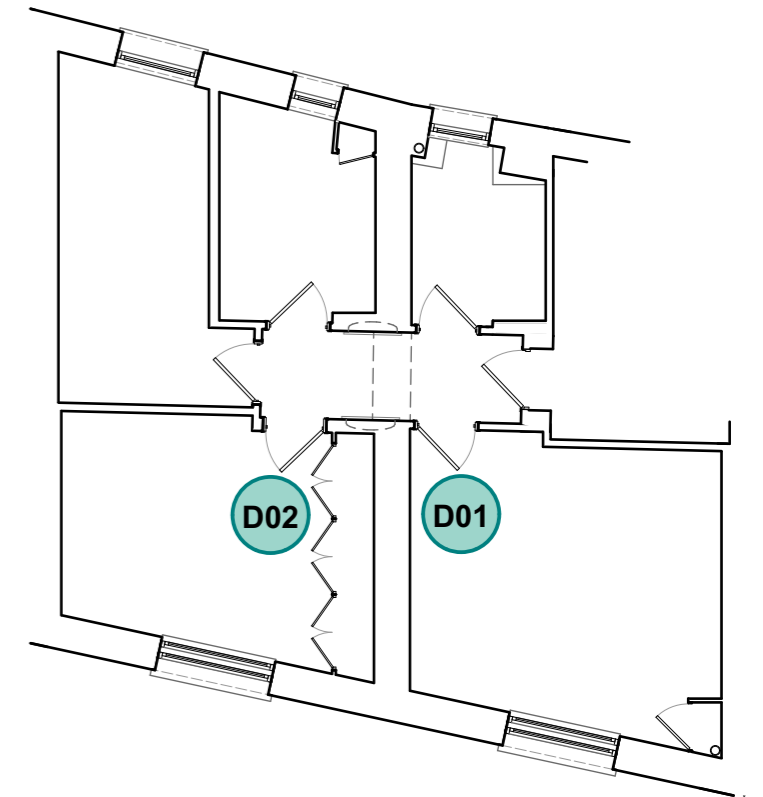

Key Plan 1:100

 

Scale:  
1:20 @ A3

Date:  
March / 2018

Drawing Status:  
Planning

Rev:

Drawn By:  
FS

Drawing Number:  
C (0) 01

Project Title:  
Flat 2, 13 Shelton Street London WC2H 9JN

Drawing Title:  
Doors Schedule as Existing

GK Architects Limited | London Office  
Nidry Lodge, 51 Holland Street, London, W8 7JB  
T: 0203 280 3630 E: office@gkarchitects.co.uk


GK Architects Limited | Durham Office  
Novus Business Centre | Judson Road | Peterlee Co. Durham SR8 2QJ  
T: 0191 587 8191 E: office@gkarchitects.co.uk

RIBA CHARTERED PRACTICE WWW.GKARCHITECTS.CO.UK




All dimensions to be checked on site. DO NOT SCALE FROM DRAWING. Discrepancies ambiguities and/or omissions between this drawing and information given elsewhere must be reported to the Architect immediately before proceeding. THIS DRAWING IS COPYRIGHT.


Revision	Description	Date

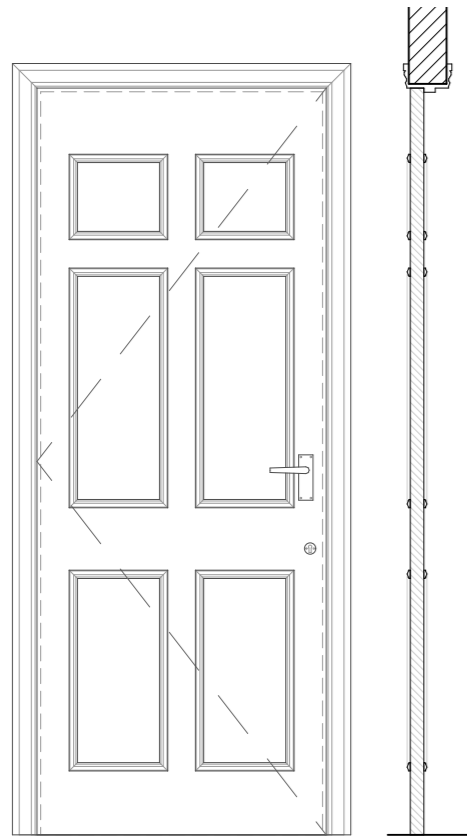


D03 as Existing 1:20

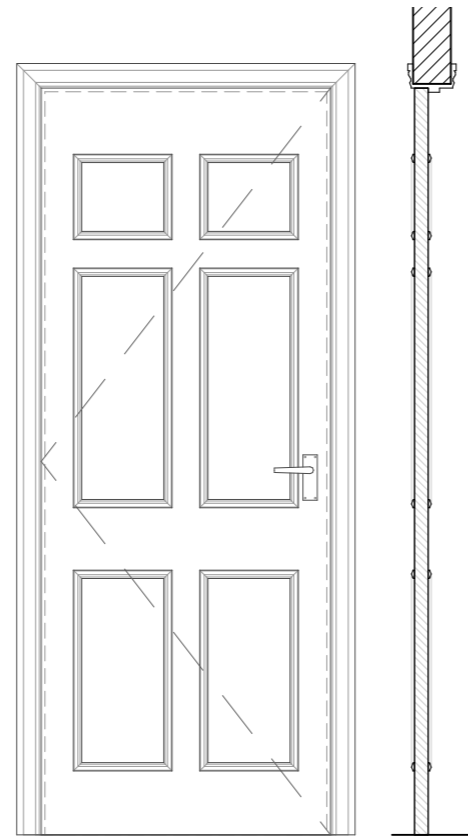


D04 as Existing 1:20

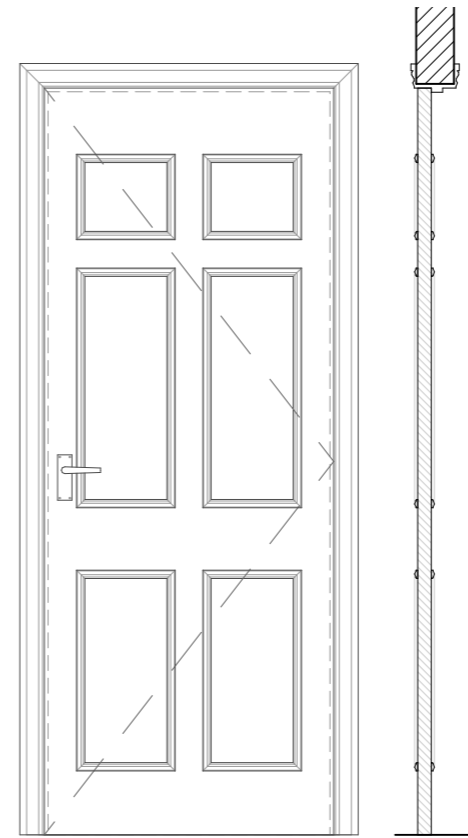

D05 as Existing 1:20

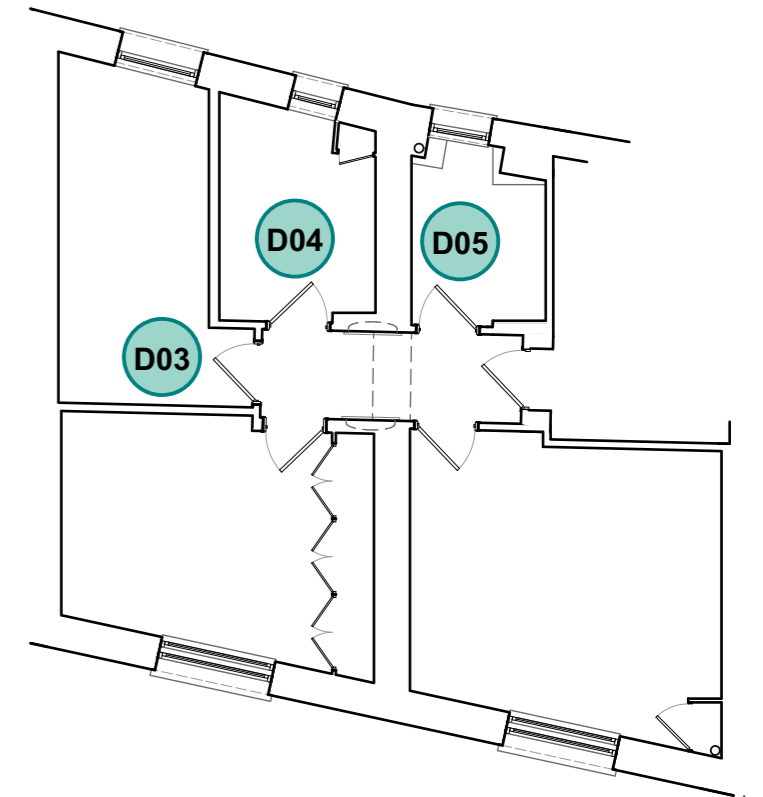

Key Plan 1:100

 

Scale: 1:20 @ A3  
Date: March / 2018

Rev:            Drawn By: FS

Drawing Status: Planning

Drawing Number: C (0) 02

Project Title: Flat 2, 13 Shelton Street London WC2H 9JN

Drawing Title: Doors Schedule as Existing

GK Architects Limited | London Office  
Nidry Lodge, 51 Holland Street, London, W8 7JB  
T: 0203 280 3630 E: office@gkarchitects.co.uk


GK Architects Limited | Durham Office  
Novus Business Centre | Judson Road | Peterlee Co. Durham SR8 2QJ  
T: 0191 587 8191 E: office@gkarchitects.co.uk

RIBA CHARTERED PRACTICE    WWW.GKARCHITECTS.CO.UK



All dimensions to be checked on site. DO NOT SCALE FROM DRAWING. Discrepancies ambiguities and/or omissions between this drawing and information given elsewhere must be reported to the Architect immediately before proceeding. THIS DRAWING IS COPYRIGHT.


Revision	Description	Date

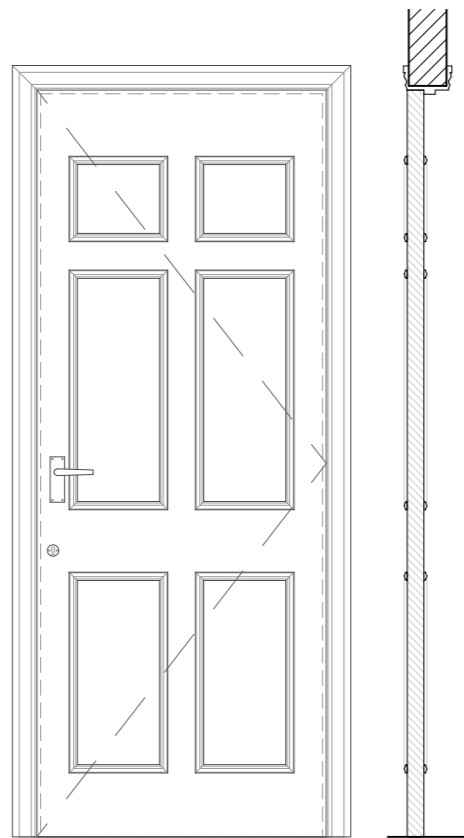

FD 30

D01 as Proposed


1:20

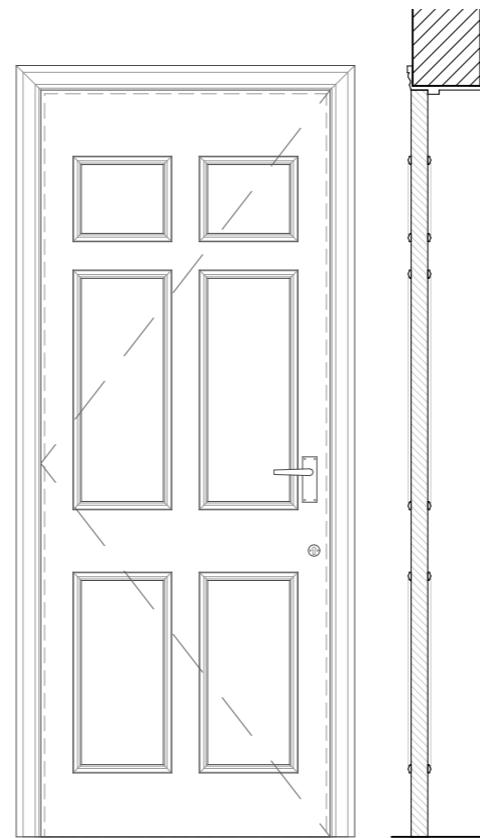

FD 30


D02 as Proposed

1:20

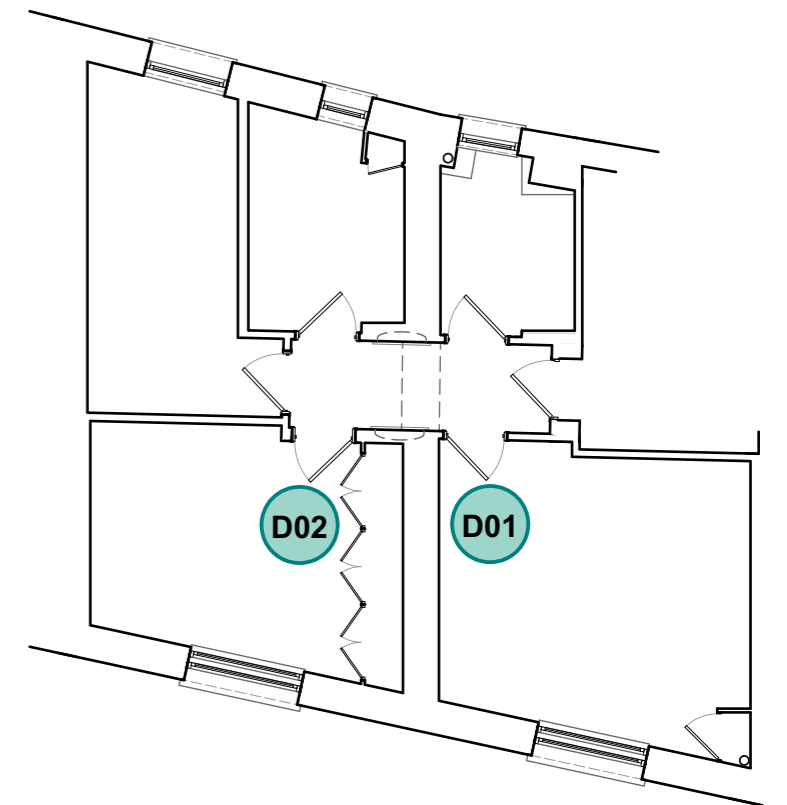

Key Plan

1:100

 

Scale:  
1:20 @ A3

Date:  
March / 2018

Drawing Status:  
Planning

Rev:

Drawn By:  
FS

Drawing Number:  
C (0) 04

Project Title:  
Flat 2, 13 Shelton Street London WC2H 9JN

Drawing Title:  
Doors Schedule as Proposed

GK Architects Limited | London Office  
Nidry Lodge, 51 Holland Street, London, W8 7JB  
T: 0203 280 3630 E: office@gkarchitects.co.uk


GK Architects Limited | Durham Office  
Novus Business Centre | Judson Road | Peterlee Co. Durham SR8 2QJ  
T: 0191 587 8191 E: office@gkarchitects.co.uk

RIBA CHARTERED PRACTICE WWW.GKARCHITECTS.CO.UK



All dimensions to be checked on site. DO NOT SCALE FROM DRAWING. Discrepancies ambiguities and/or omissions between this drawing and information given elsewhere must be reported to the Architect immediately before proceeding. THIS DRAWING IS COPYRIGHT.


Revision	Description	Date

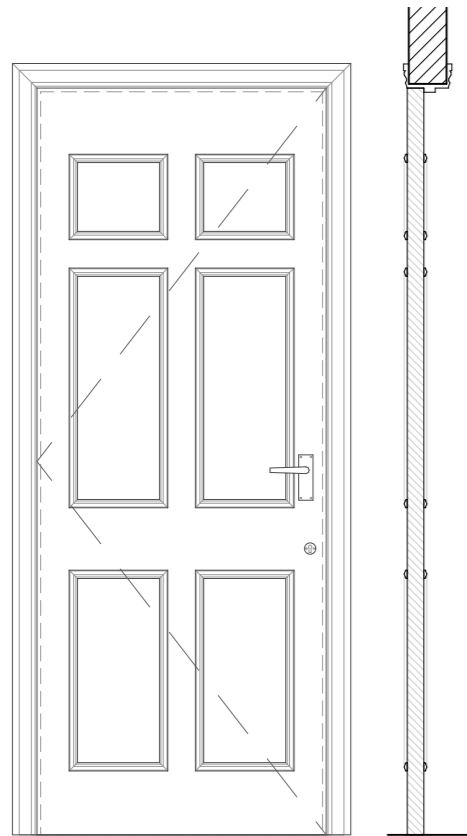

FD 30

D03 as Proposed


1:20

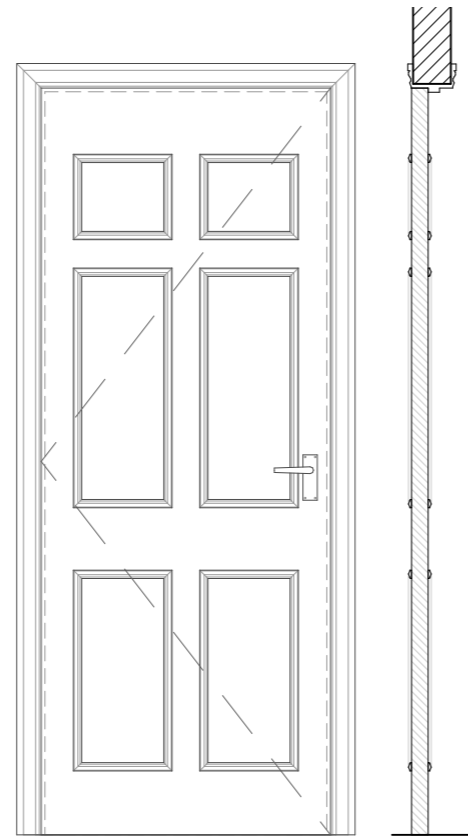

FD 30

D04 as Proposed


1:20

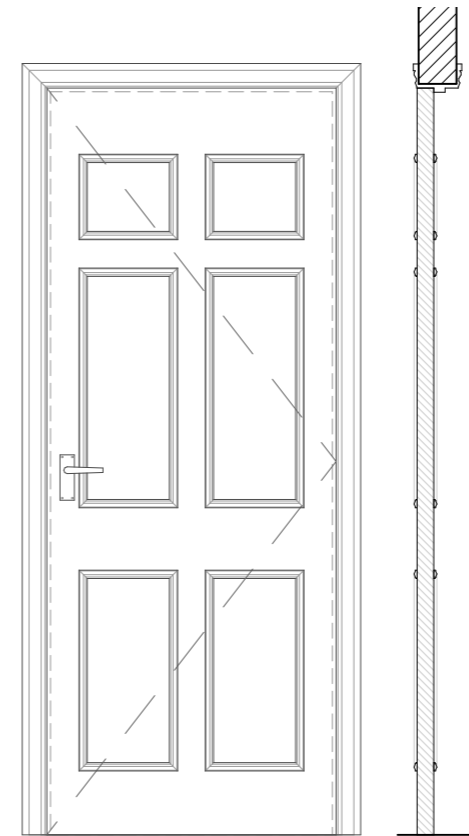

FD 30


D05 as Proposed

1:20

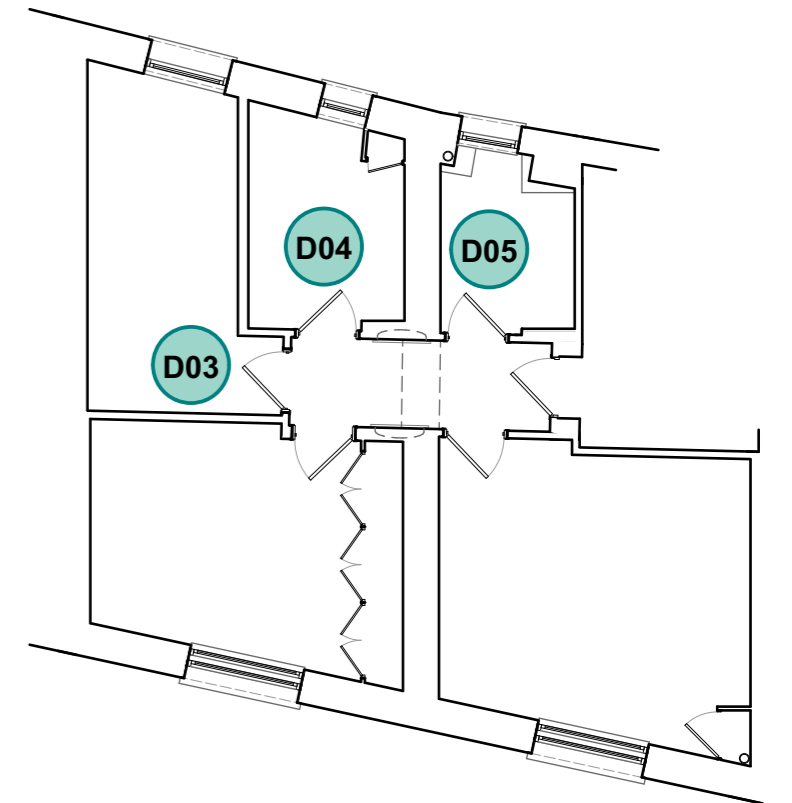

Key Plan

1:100

 

Scale:  
1:20 @ A3

Date:  
March / 2018

Drawing Status:  
Planning

Project Title:  
Flat 2, 13 Shelton Street London WC2H 9JN

Rev:  
Drawn By:  
FS

Drawing Number:  
C (0) 05

Drawing Title:  
Doors Schedule as Proposed

GK Architects Limited | London Office  
Nidry Lodge, 51 Holland Street, London, W8 7JB  
T: 0203 280 3630 E: office@gkarchitects.co.uk

GK Architects Limited | Durham Office  
Novus Business Centre | Judson Road | Peterlee Co. Durham SR8 2QJ  
T: 0191 587 8191 E: office@gkarchitects.co.uk

RIBA CHARTERED PRACTICE WWW.GKARCHITECTS.CO.UK

