


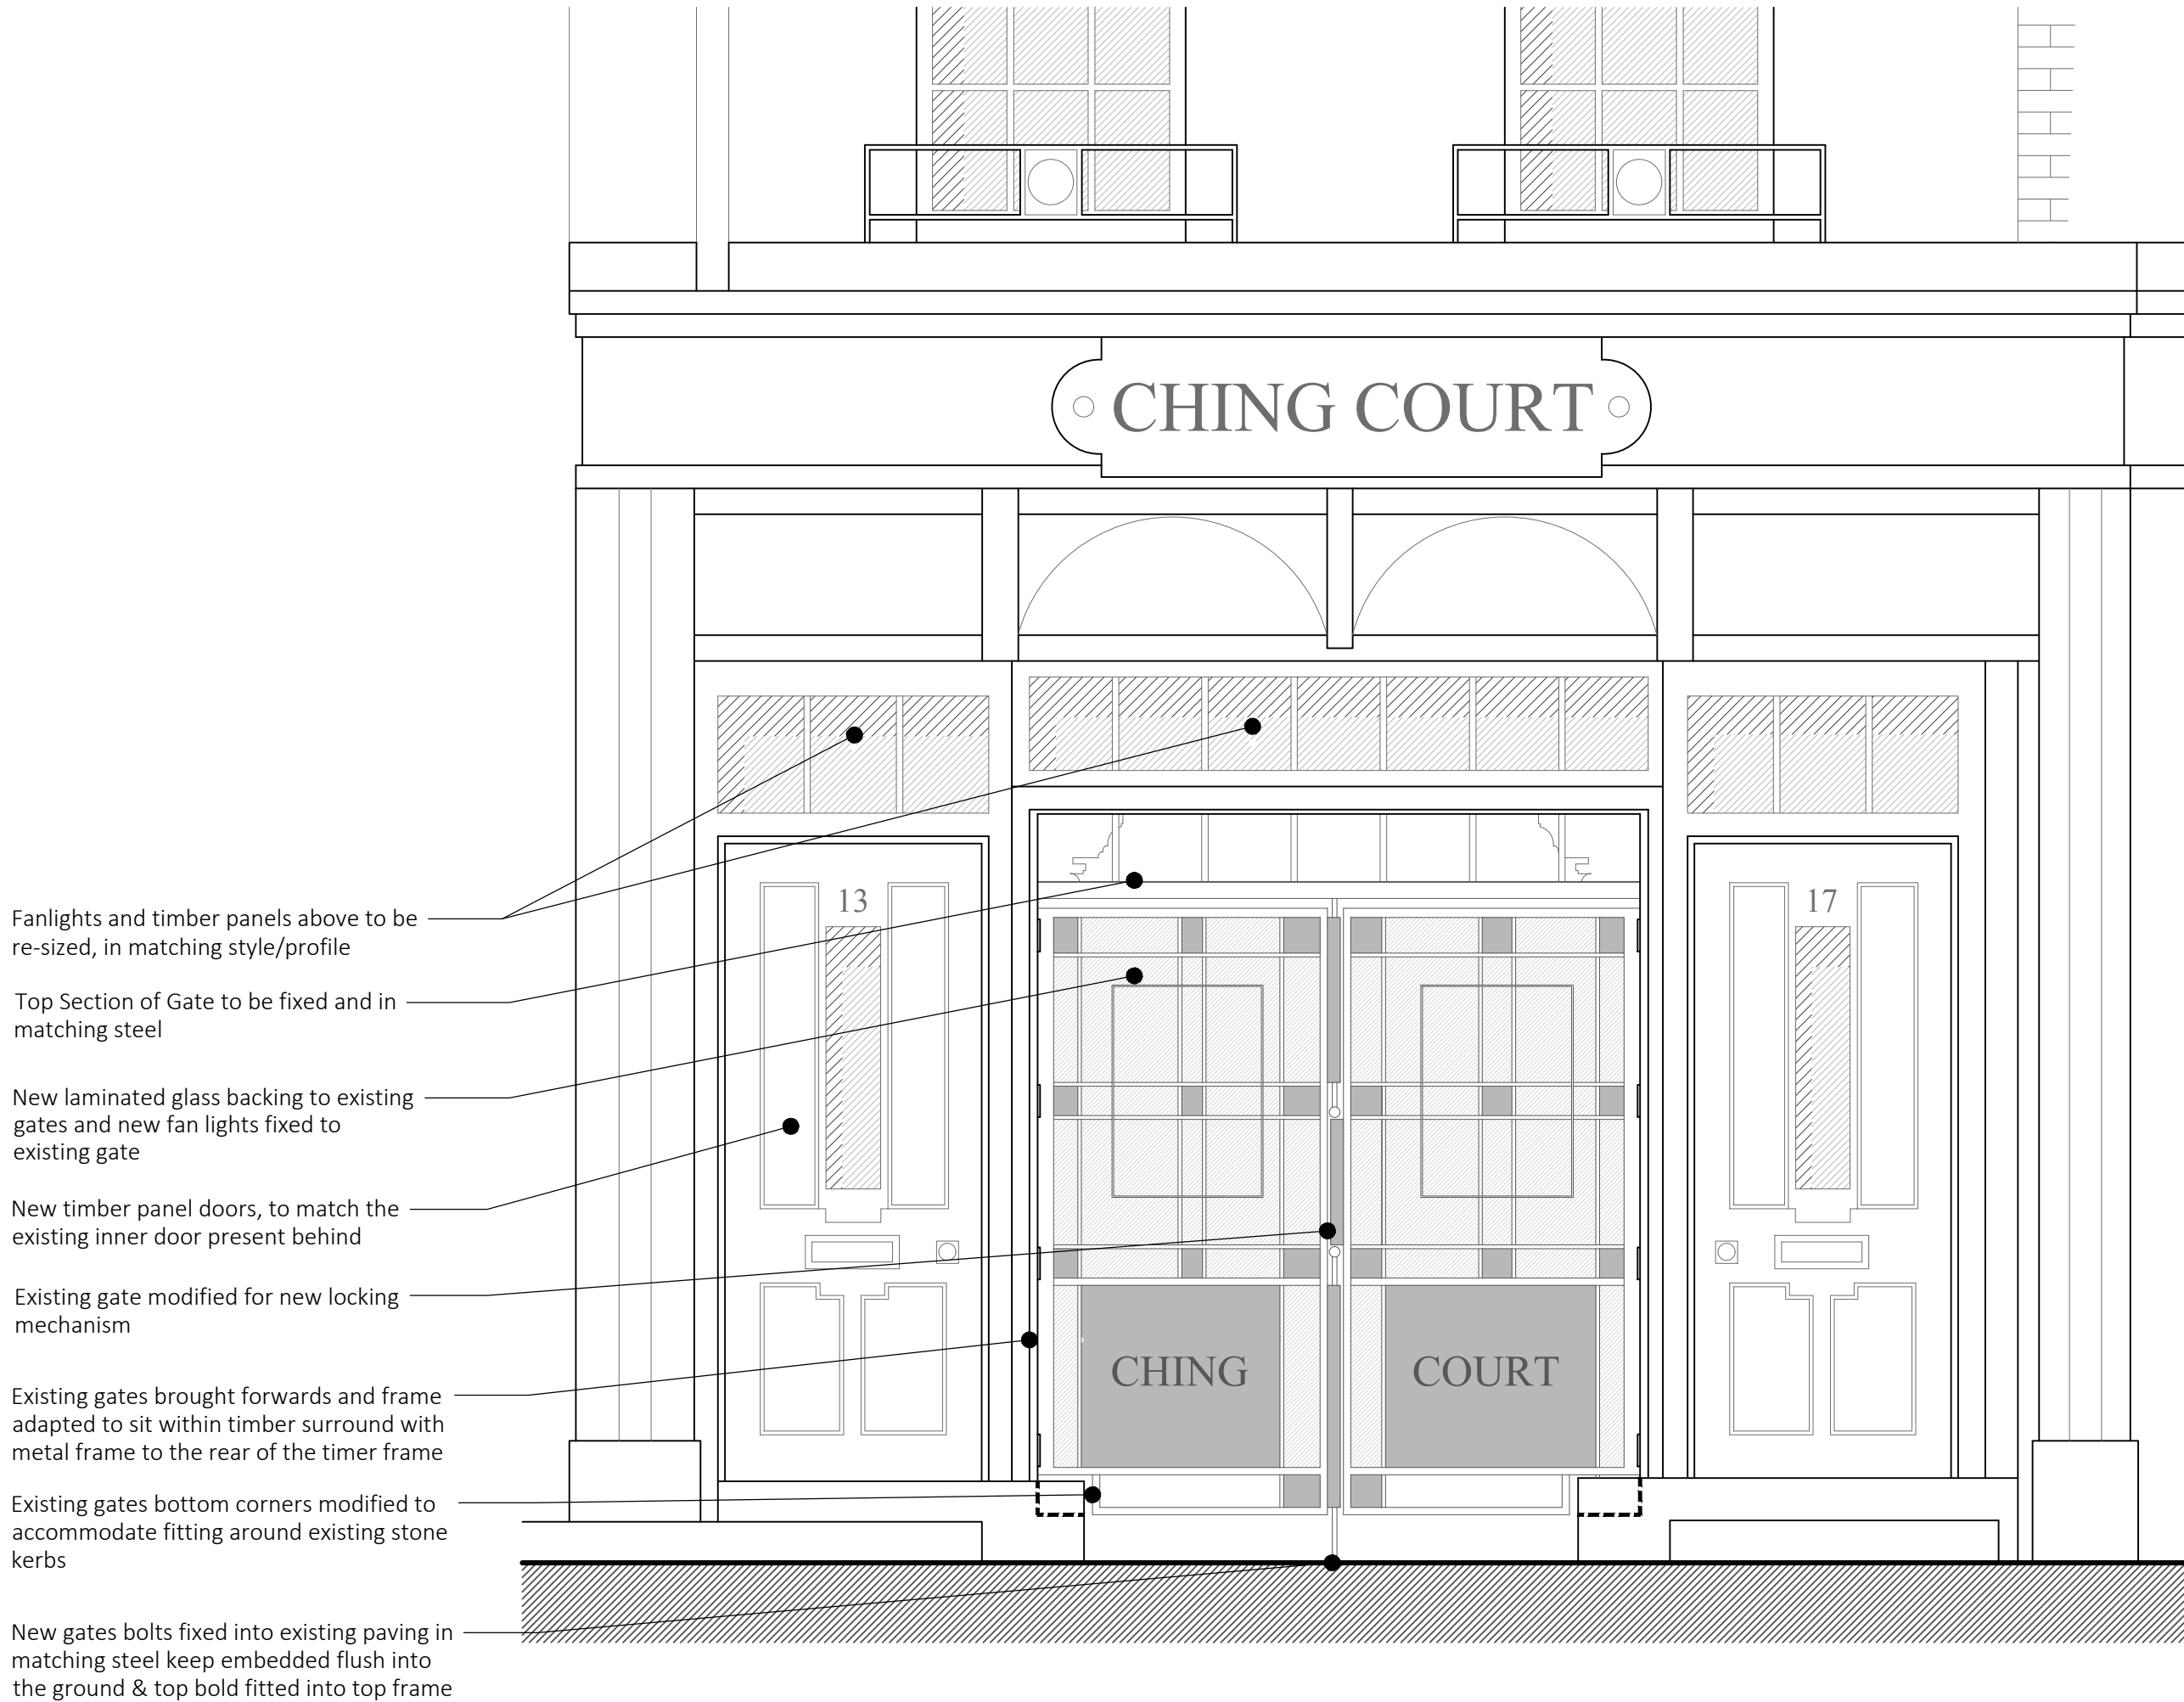

FRONT ELEVATION
AS PROPOSED

FRESSON
AND TEE

6th Floor Queens House
55-56 Lincoln's Inn Fields
LONDON WC2A 3LJ

020 7391 7100 www.fandt.com

NOTES:
LOCATION PLAN @ 1:1250 and NORTH UP
ALL SCALES/DIMENSIONS TO BE CHECKED ON SITE.

DRAWING TITLE

Gate Elevation
(Condition A, B & C)

PROJECT NAME

New Security Access

ADDRESS

Ching Court Entrance,
15 Shelton Street,
London WC2

CLIENT

Shaftesbury Covent Garden Ltd

JOB NO.

23945

DRAWING NO.

D01

SCALE

1:20@A3

DATE

March. 2018

DRAWN BY

KK


CHECKED BY

HG

FRESSON
AND TEE


6th Floor Queens House
55-56 Lincoln's Inn Fields
LONDON WC2A 3LJ

020 7391 7100 www.fandt.com


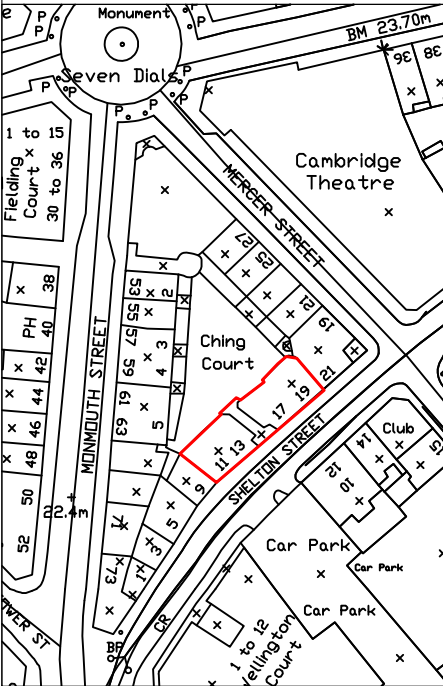


NOTES:
LOCATION PLAN @ 1:1250 and NORTH UP
ALL SCALES/DIMENSIONS TO BE CHECKED ON SITE.

DRAWING TITLE	
Gate Section A-A	
PROJECT NAME	
New Security Access	
ADDRESS	
Ching Court Entrance, 15 Shelton Street, London WC2	
CLIENT	
Shaftesbury Covent Garden Ltd	
JOB NO.	DRAWING NO.
23945	D02
SCALE	DATE
1:20@A3	March. 2018
DRAWN BY	CHECKED BY
KK	HG

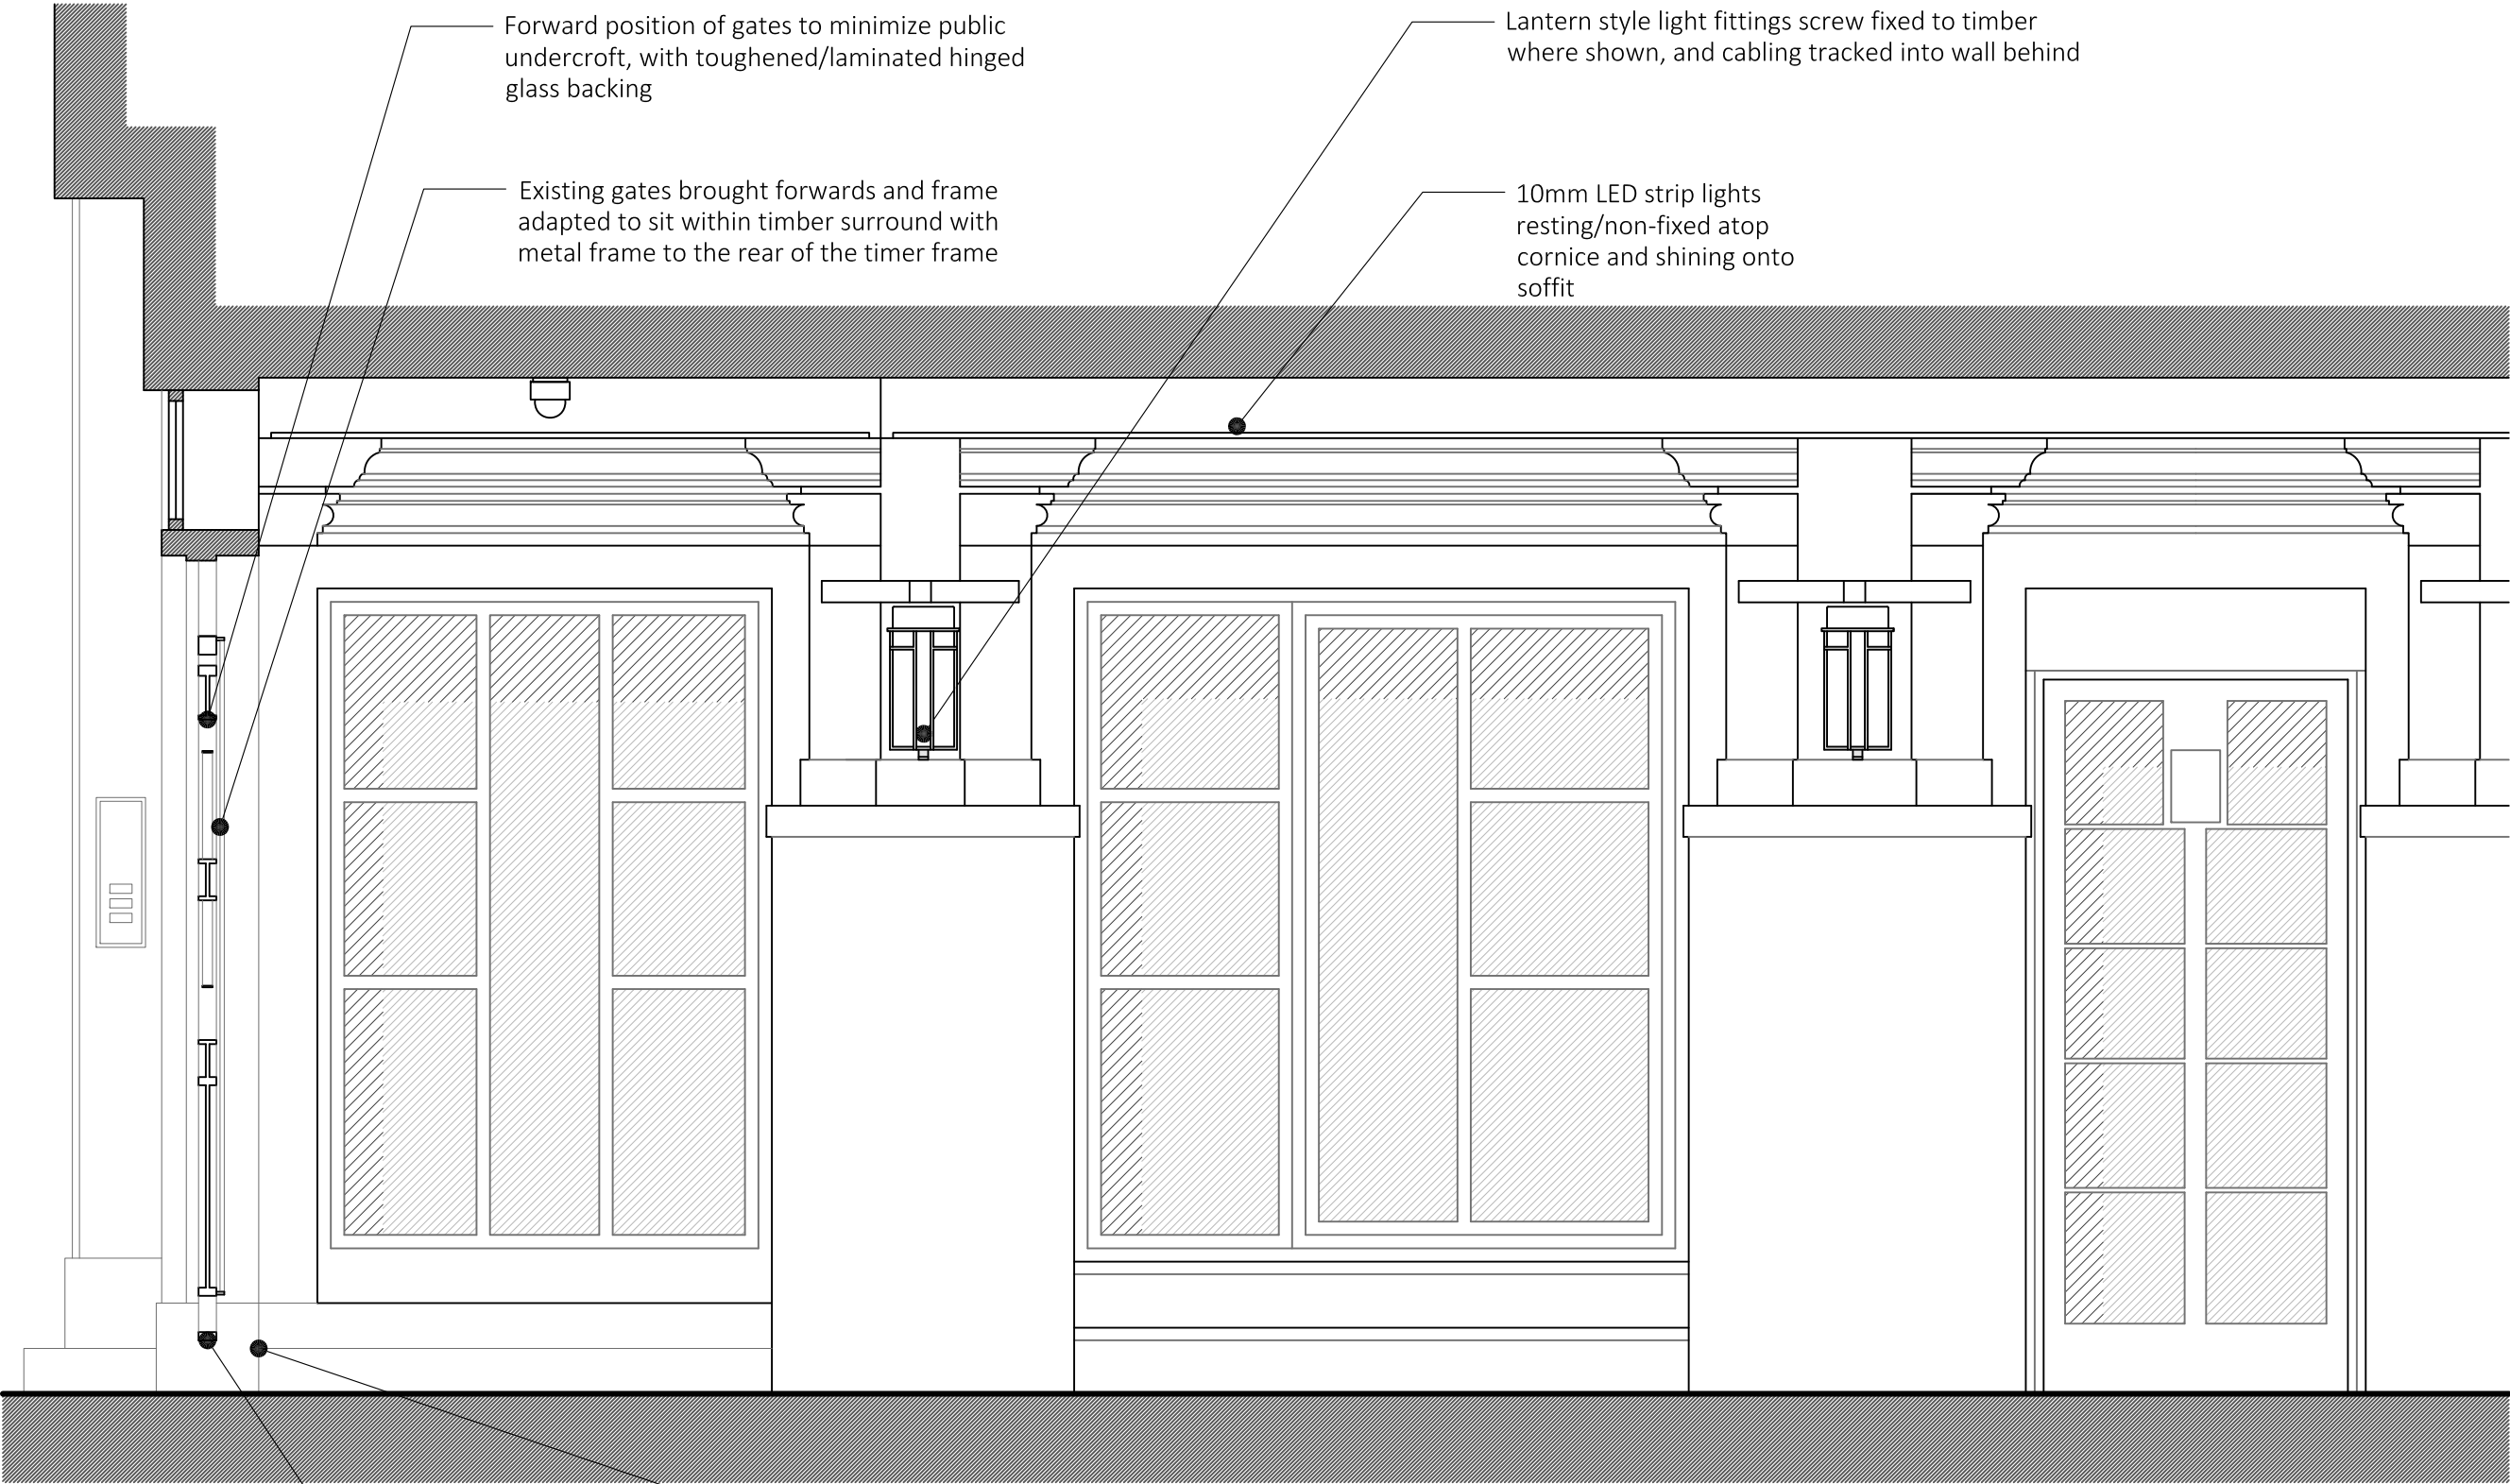

SECTION A-A
AS PROPOSED

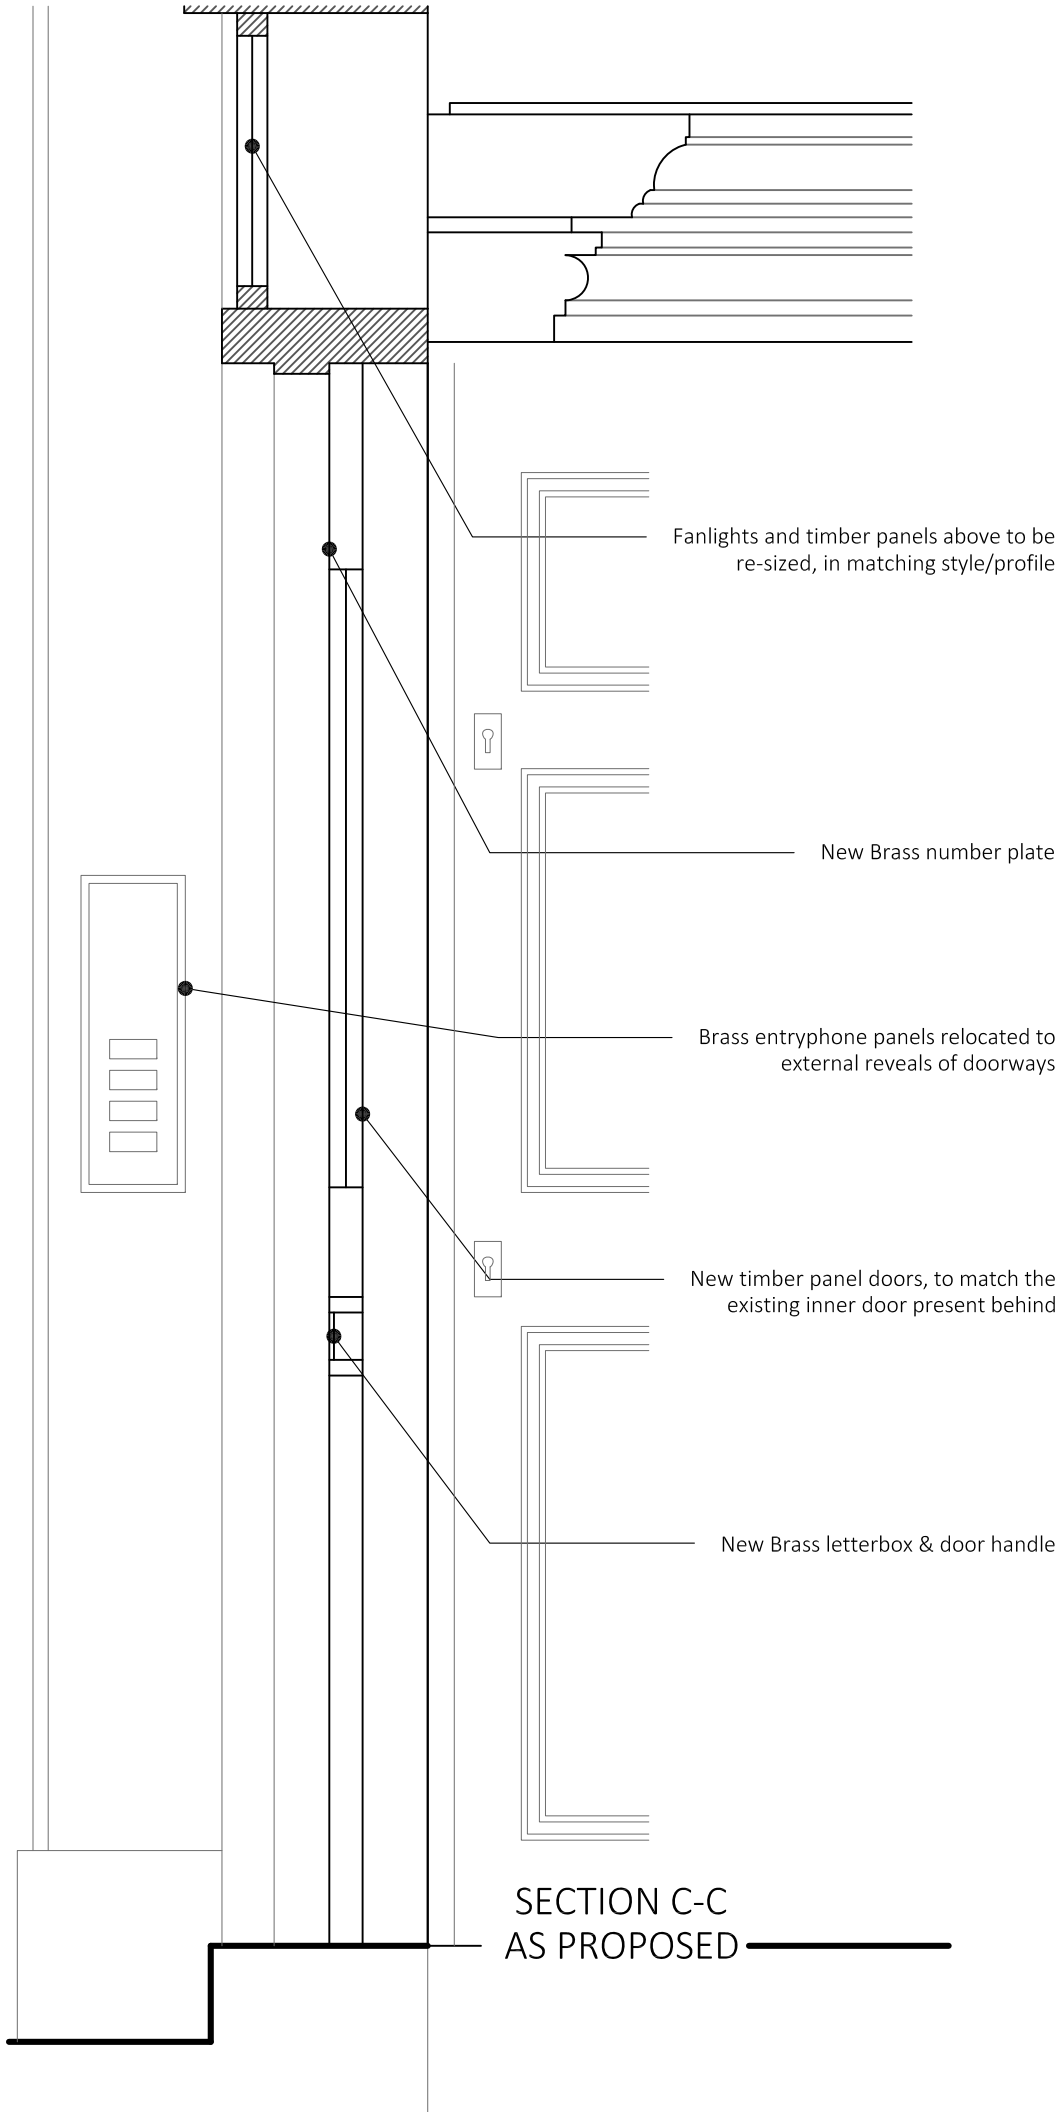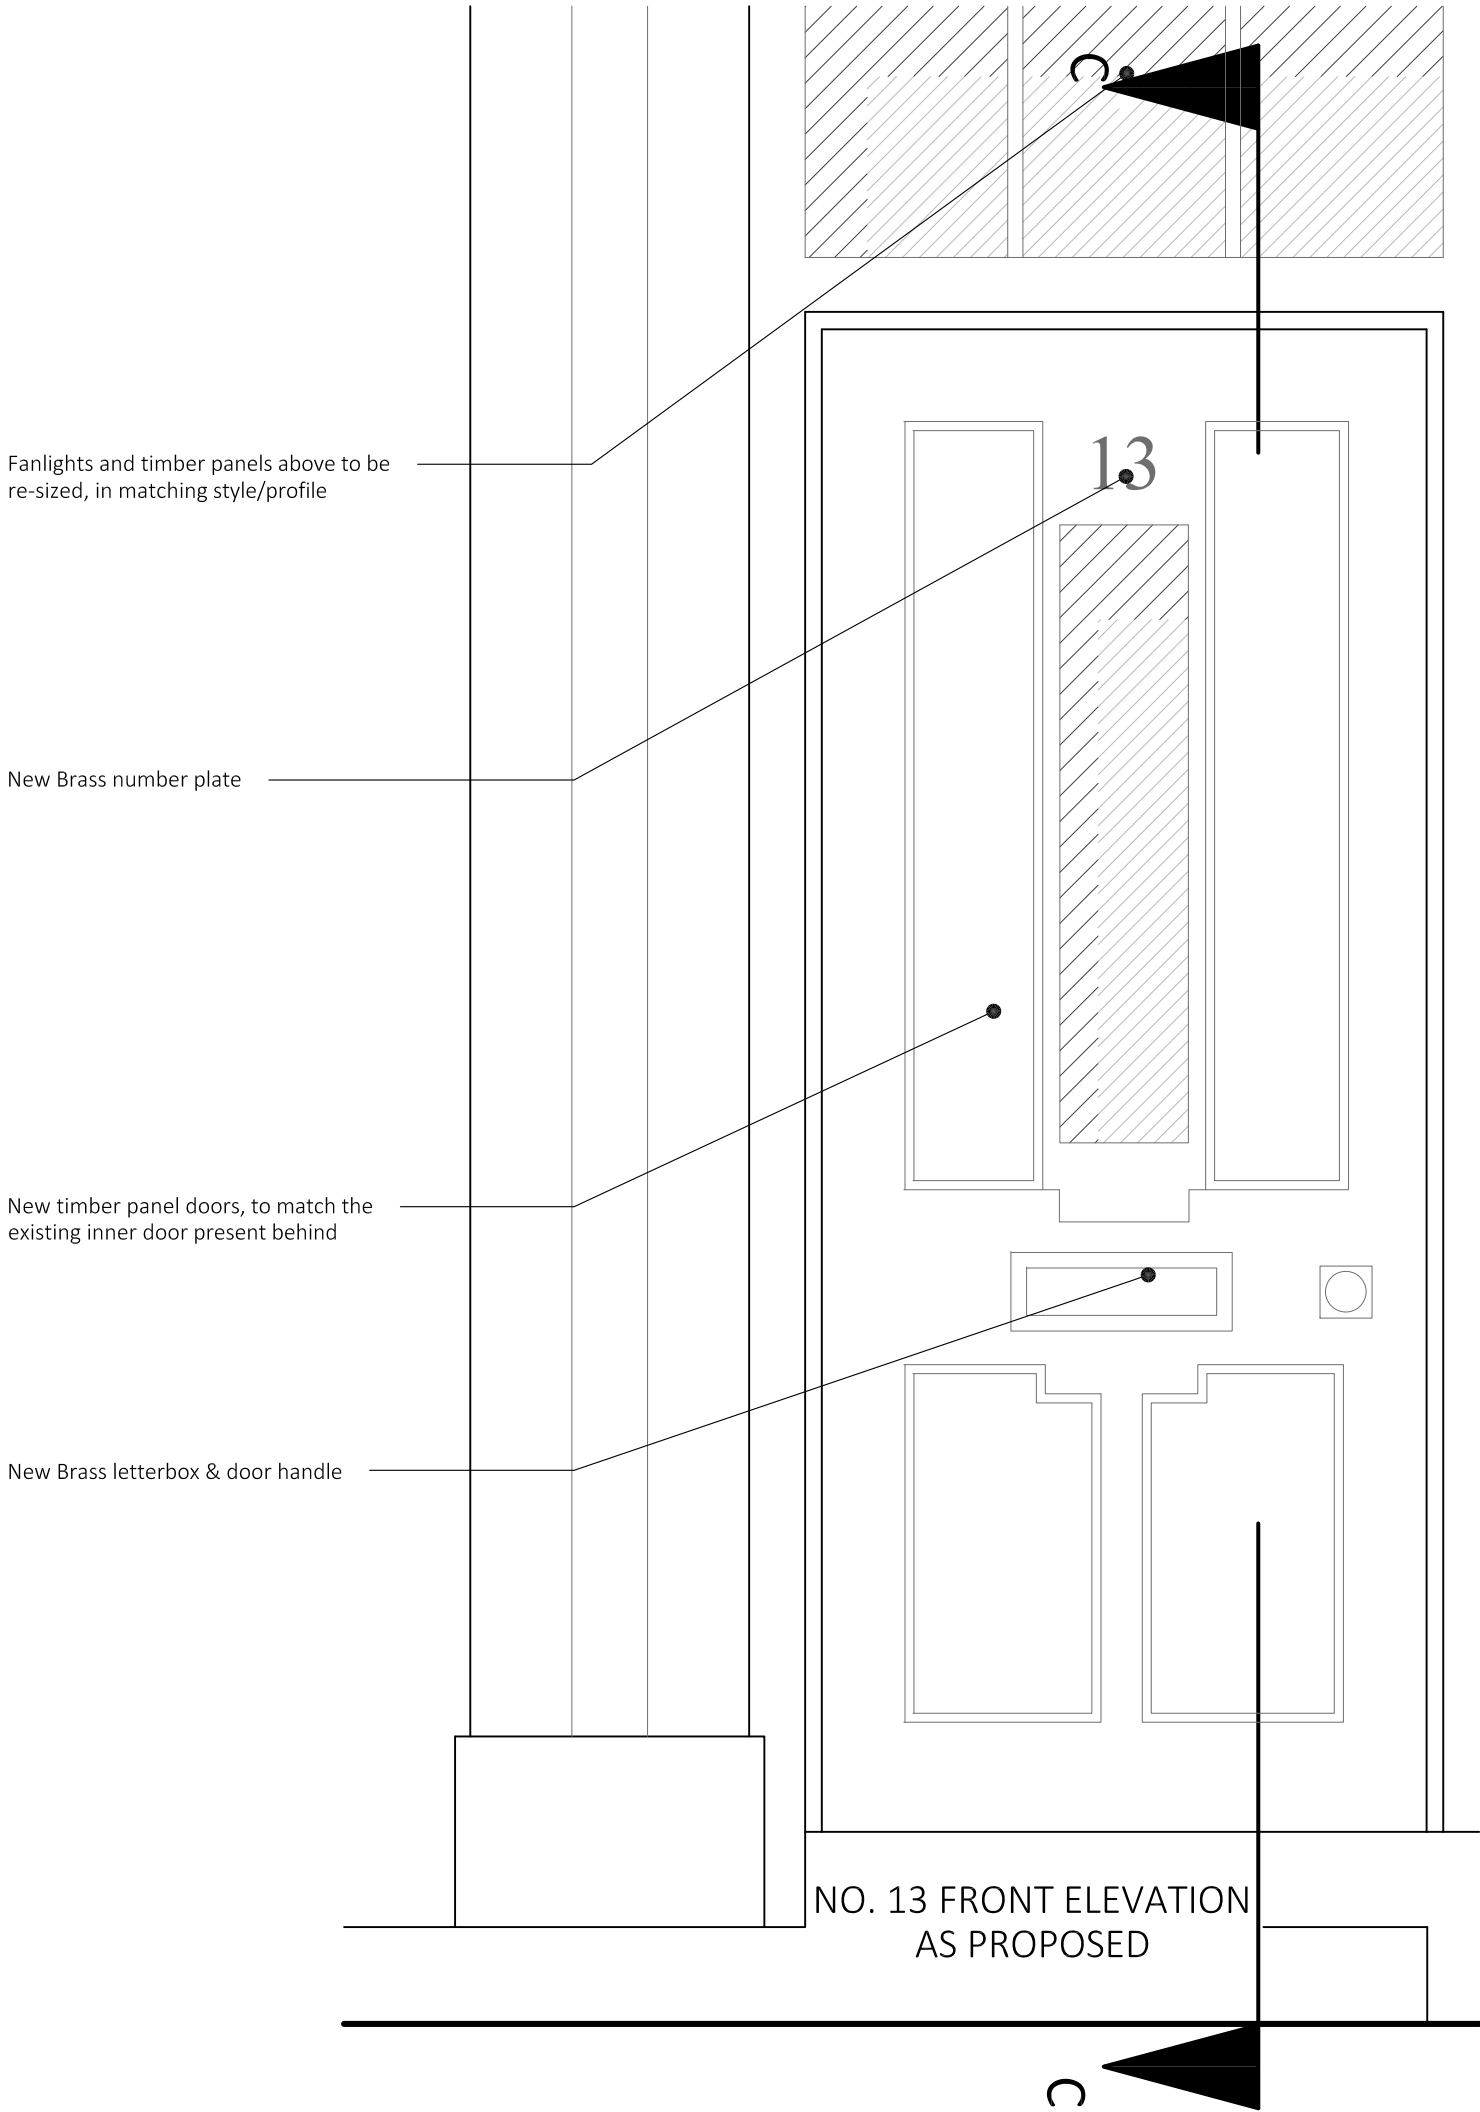


FRESSON
AND TEE

6th Floor Queens House
55-56 Lincoln's Inn Fields
LONDON WC2A 3LJ

020 7391 7100 www.fandt.com

NOTES:
LOCATION PLAN @ 1:1250 and NORTH UP
ALL SCALES/DIMENSIONS TO BE CHECKED ON SITE.

DRAWING TITLE	
No.13 Door Elevation & Section C-C	
PROJECT NAME	
New Security Access	
ADDRESS	
Ching Court Entrance, 15 Shelton Street, London WC2	
CLIENT	
Shaftesbury Covent Garden Ltd	
JOB NO.	DRAWING NO.
23945	D03
SCALE	DATE
1:10@A3	March. 2018
DRAWN BY	CHECKED BY
KK	HG

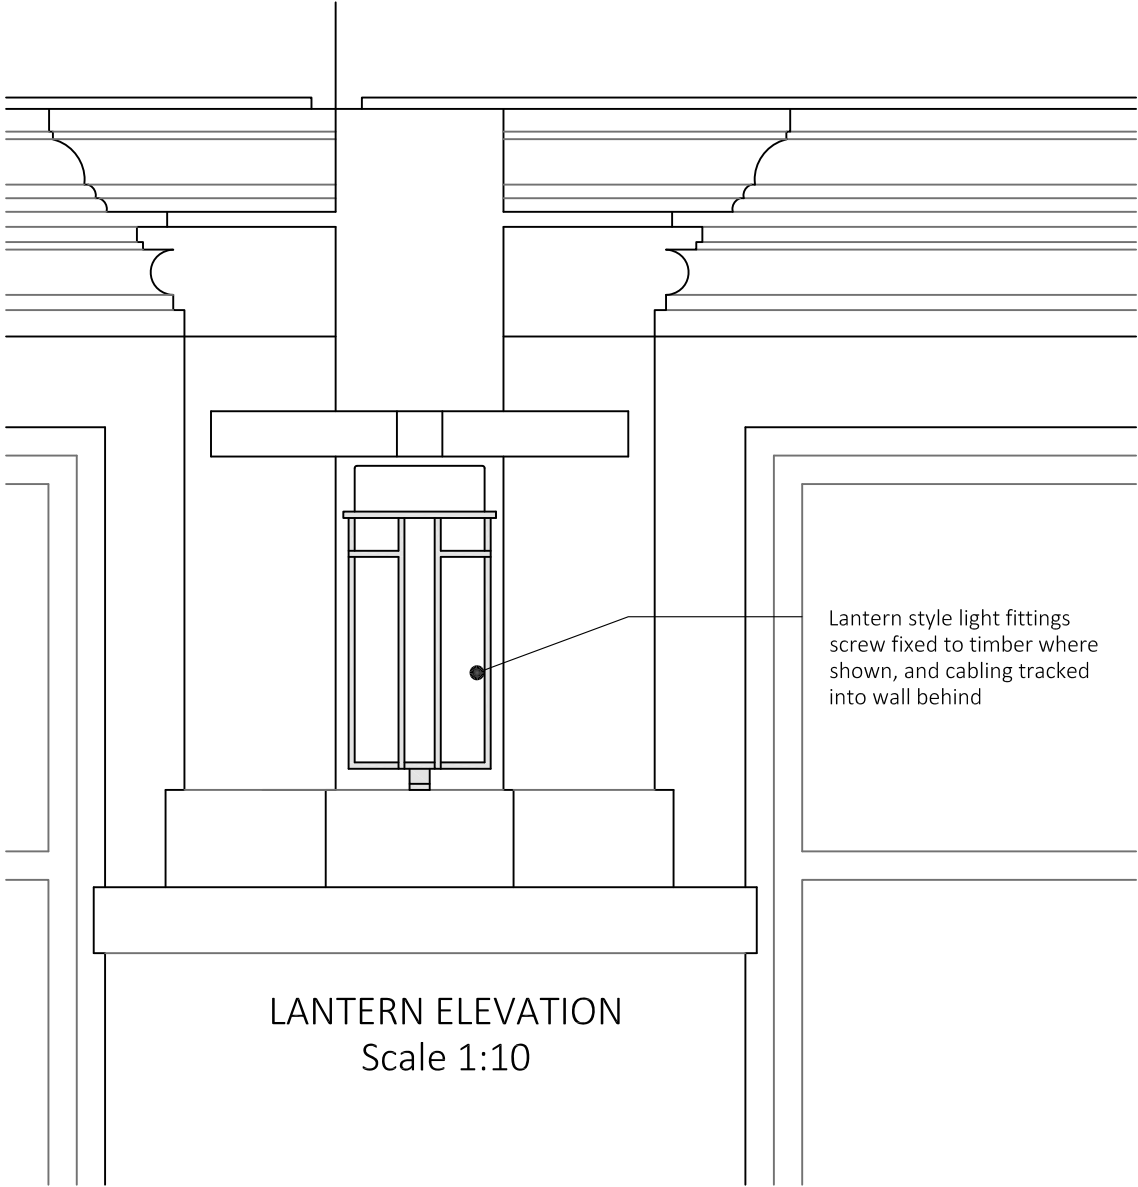

FRESSON
AND TEE

6th Floor Queens House
55-56 Lincoln's Inn Fields
LONDON WC2A 3LJ

020 7391 7100 www.fandt.com

NOTES:
LOCATION PLAN @ 1:1250 and NORTH UP
ALL SCALES/DIMENSIONS TO BE CHECKED ON SITE.

DRAWING TITLE	
Lantern Elevation & Picture (Condition E)	
PROJECT NAME	
New Security Access	
ADDRESS	
Ching Court Entrance, 15 Shelton Street, London WC2	
CLIENT	
Shaftesbury Covent Garden Ltd	
JOB NO.	DRAWING NO.
23945	D04
SCALE	DATE
1:10@A3	March. 2018
DRAWN BY	CHECKED BY
KK	HG




SECTION B-B
AS PROPOSED

FRESSON
AND TEE

6th Floor Queens House
55-56 Lincoln's Inn Fields
LONDON WC2A 3LJ

020 7391 7100 www.fandt.com

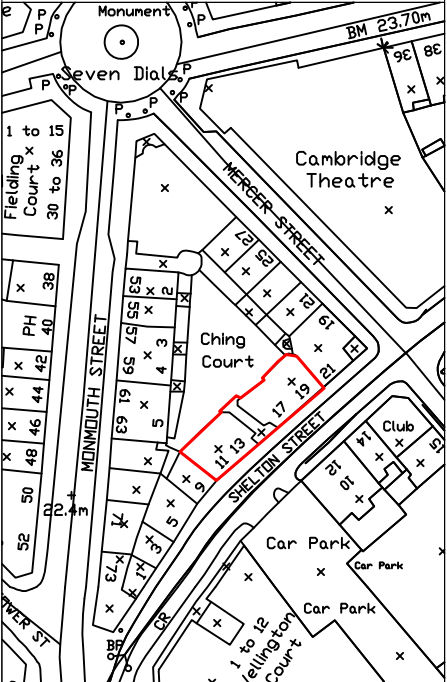

NOTES:
LOCATION PLAN @ 1:1250 and NORTH UP
ALL SCALES/DIMENSIONS TO BE CHECKED ON SITE.

DRAWING TITLE

Gate Section
B-B

PROJECT NAME

New Security Access

ADDRESS

Ching Court Entrance,
15 Shelton Street,
London WC2

CLIENT

Shaftesbury Covent Garden Ltd

JOB NO.
23945

DRAWING NO.
D05

SCALE
1:20@A3

DATE
March. 2018

DRAWN BY
KK


CHECKED BY
HG




New Brass letterbox & door handle



SECTION D-D
- AS PROPOSED

 


HG

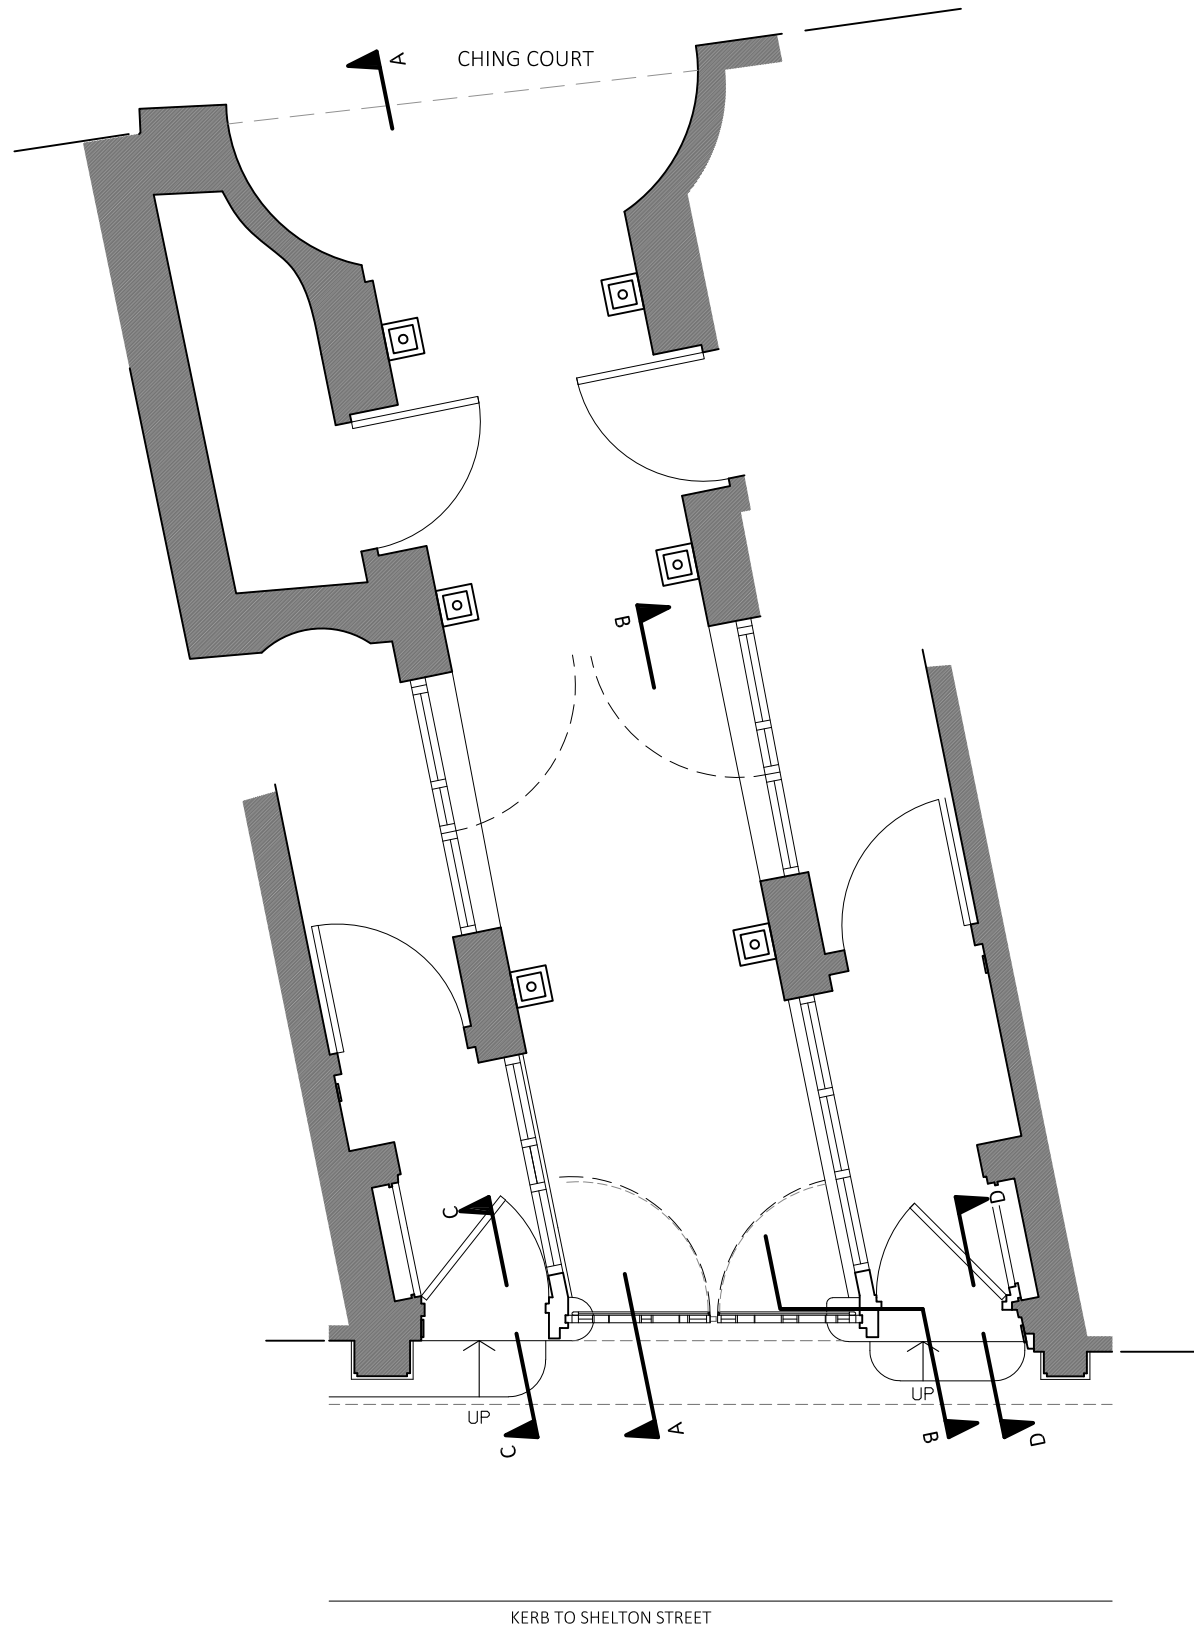

FRESSON AND TEE

6th Floor Queens House
55-56 Lincoln's Inn Fields
LONDON WC2A 3LJ

020 7391 7100 www.fandt.com

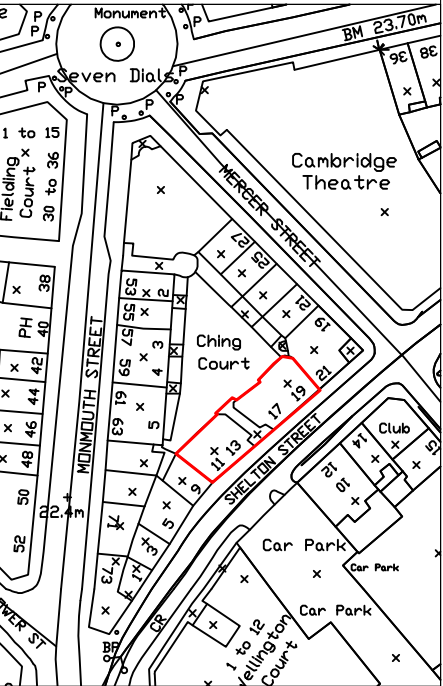

NOTES:
LOCATION PLAN @ 1:1250 and NORTH UP
ALL SCALES/DIMENSIONS TO BE CHECKED ON SITE.

DRAWING TITLE	
Floor Plan	
PROJECT NAME	
New Security Access	
ADDRESS	
Ching Court Entrance, 15 Shelton Street, London WC2	
CLIENT	
Shaftesbury Covent Garden Ltd	
JOB NO.	DRAWING NO.
23945	D07
SCALE	DATE
1:50@A3	March. 2018
DRAWN BY	CHECKED BY
KK	HG