


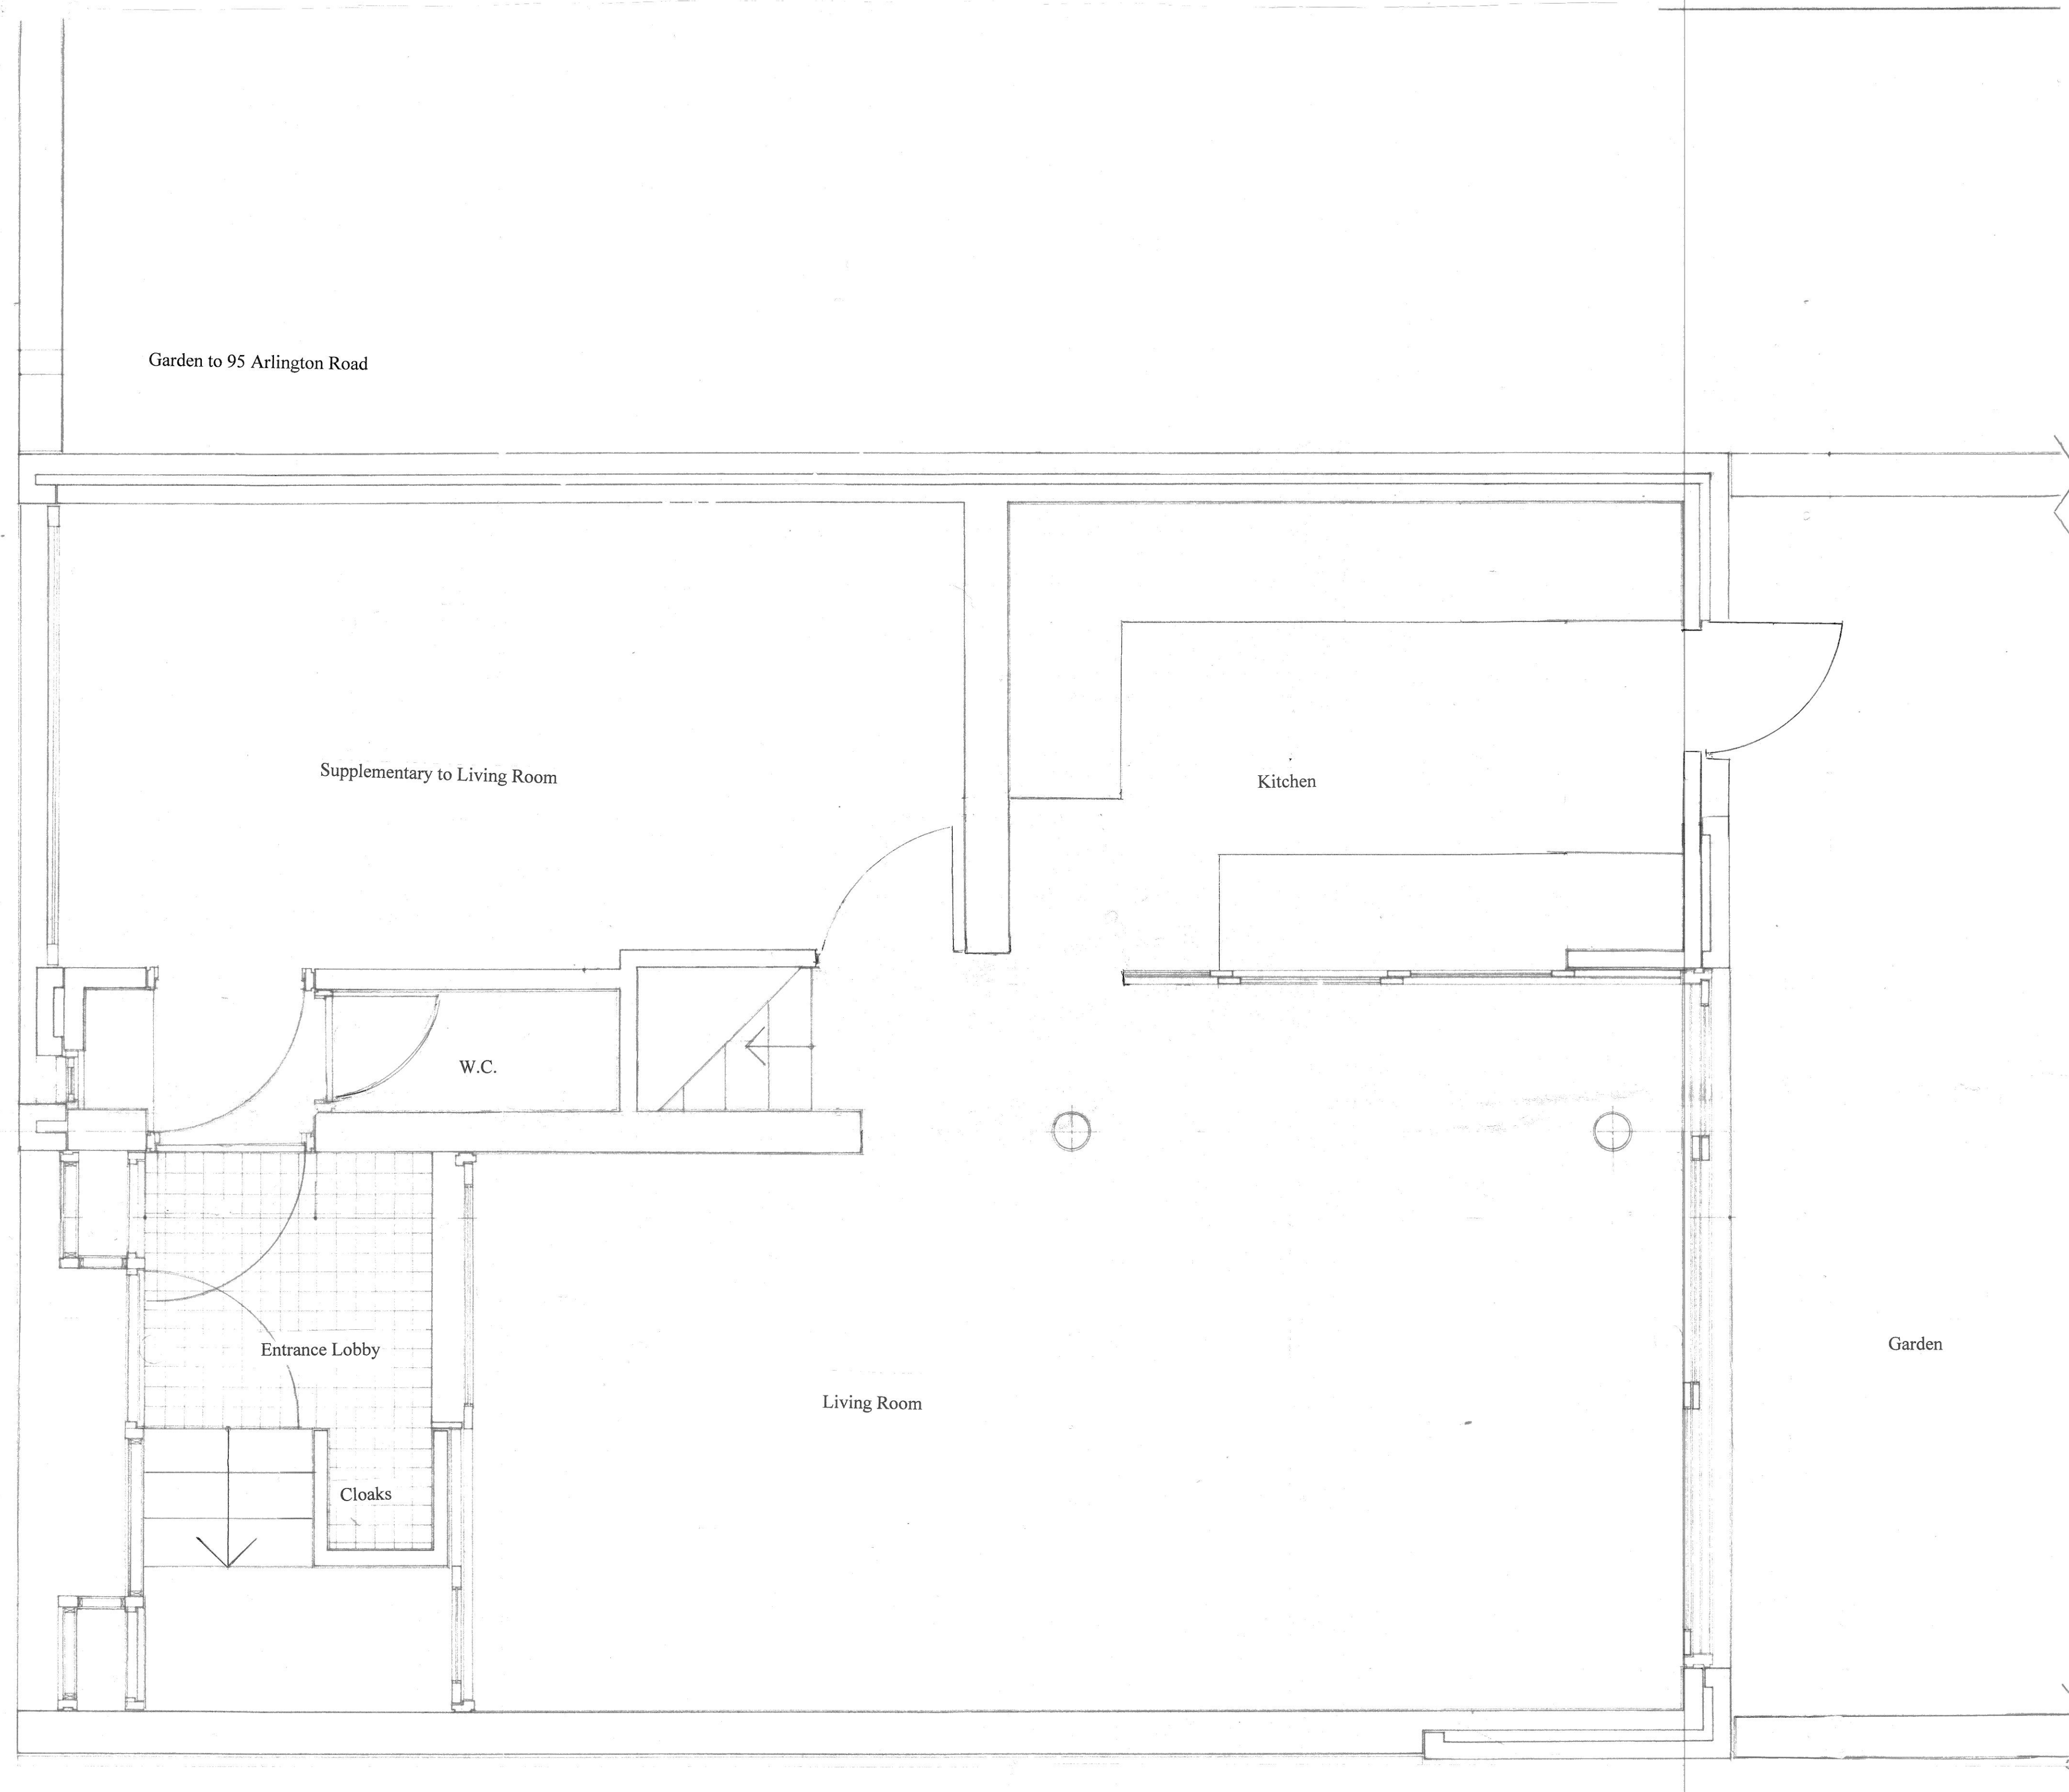

1 Delancey Studios
Delancey Street
London NW1 7NP

Drawing No. 3 SJB
Ground floor plan - existing
March 2018

Scale 1:20

Proposed new window and side door

Applicant:
Susie Baddeley
1 Delancey Studios
Delancey Street
London NW1 7NP

0 1 2 3 4 5

Scale 1:20