


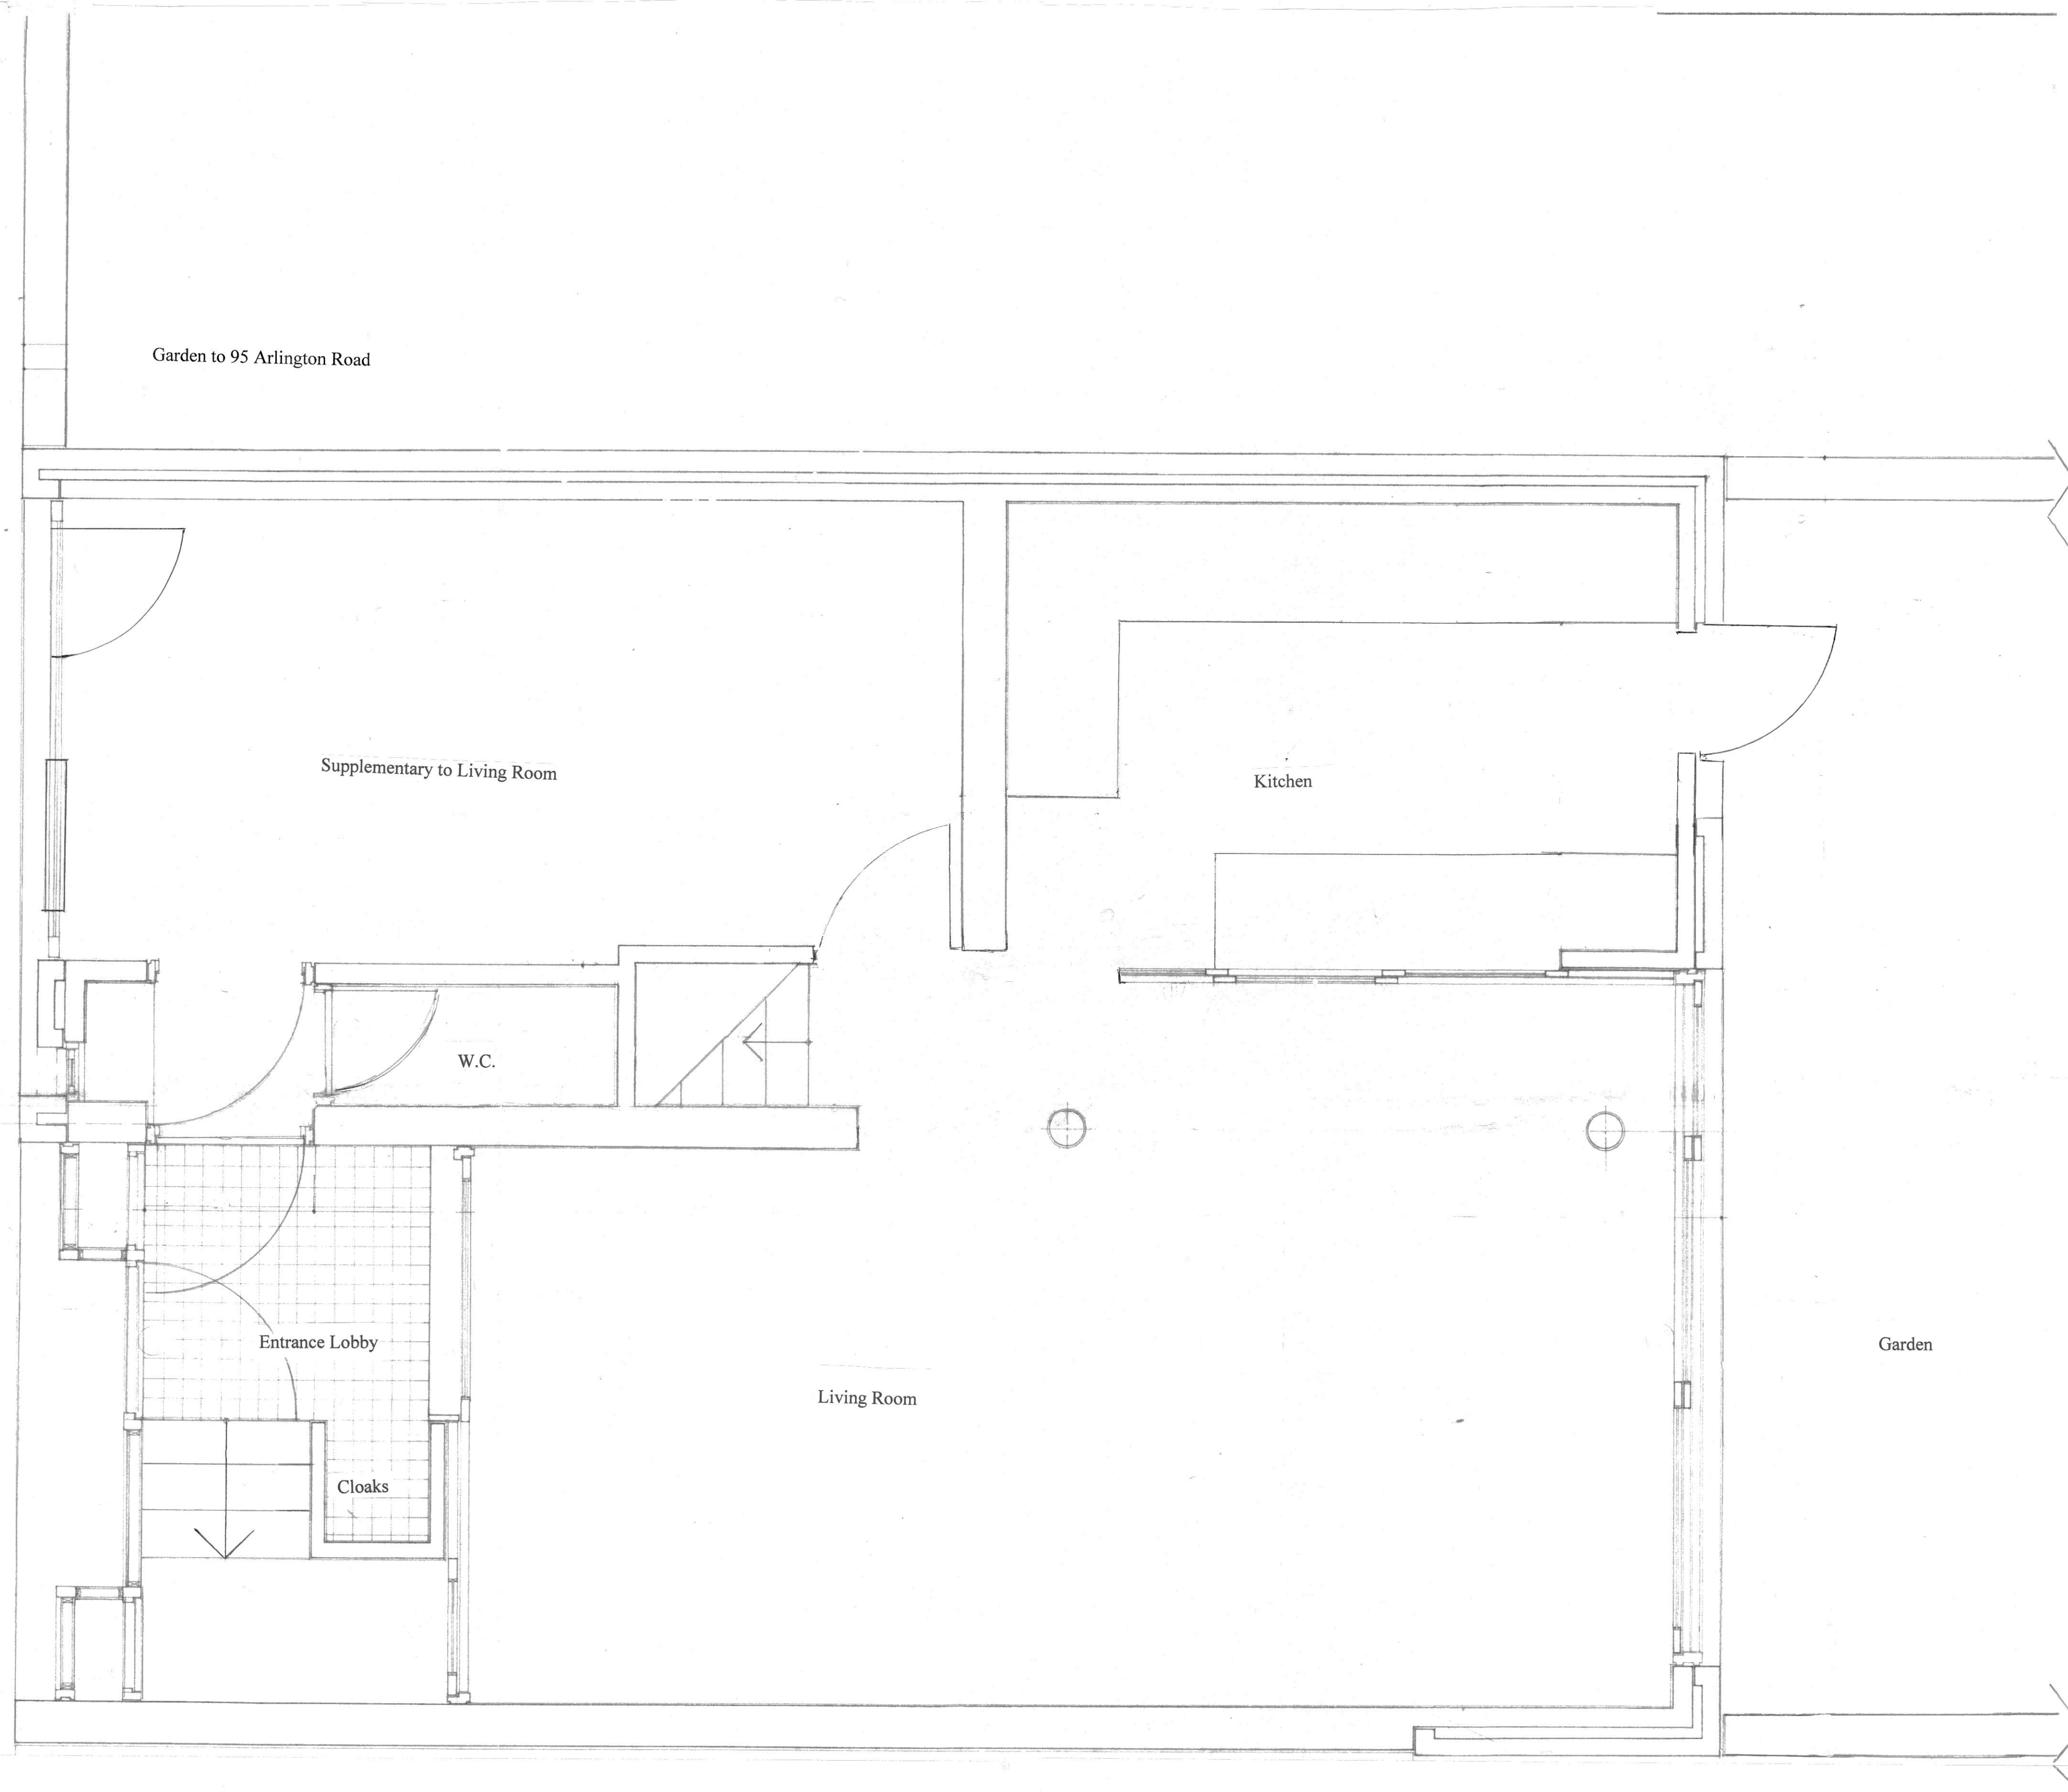

1 Delancey Studios Delancey Street London NW1 7NP
Drawing No. 4 SJB Ground floor plan - proposed March 2018
Scale 1:20
Proposed new window and side door
Applicant: Susie Baddeley 1 Delancey Studios Delancey Street London NW1 7NP

0 1 2 3 4 5

Scale 1:20