

Plan showing the location and orientation of the residential properties to the application site..

Please note this is not to scale and is for information purposes only.

135 Finchley Road - drawing FIN/A4/01

Mount View Lodge


Center Heights

Application site - 135 Finchley Road -Front facade facing Finchley Road

Cresta House

Center Heights

3rd, 5th & 7th FLOORS

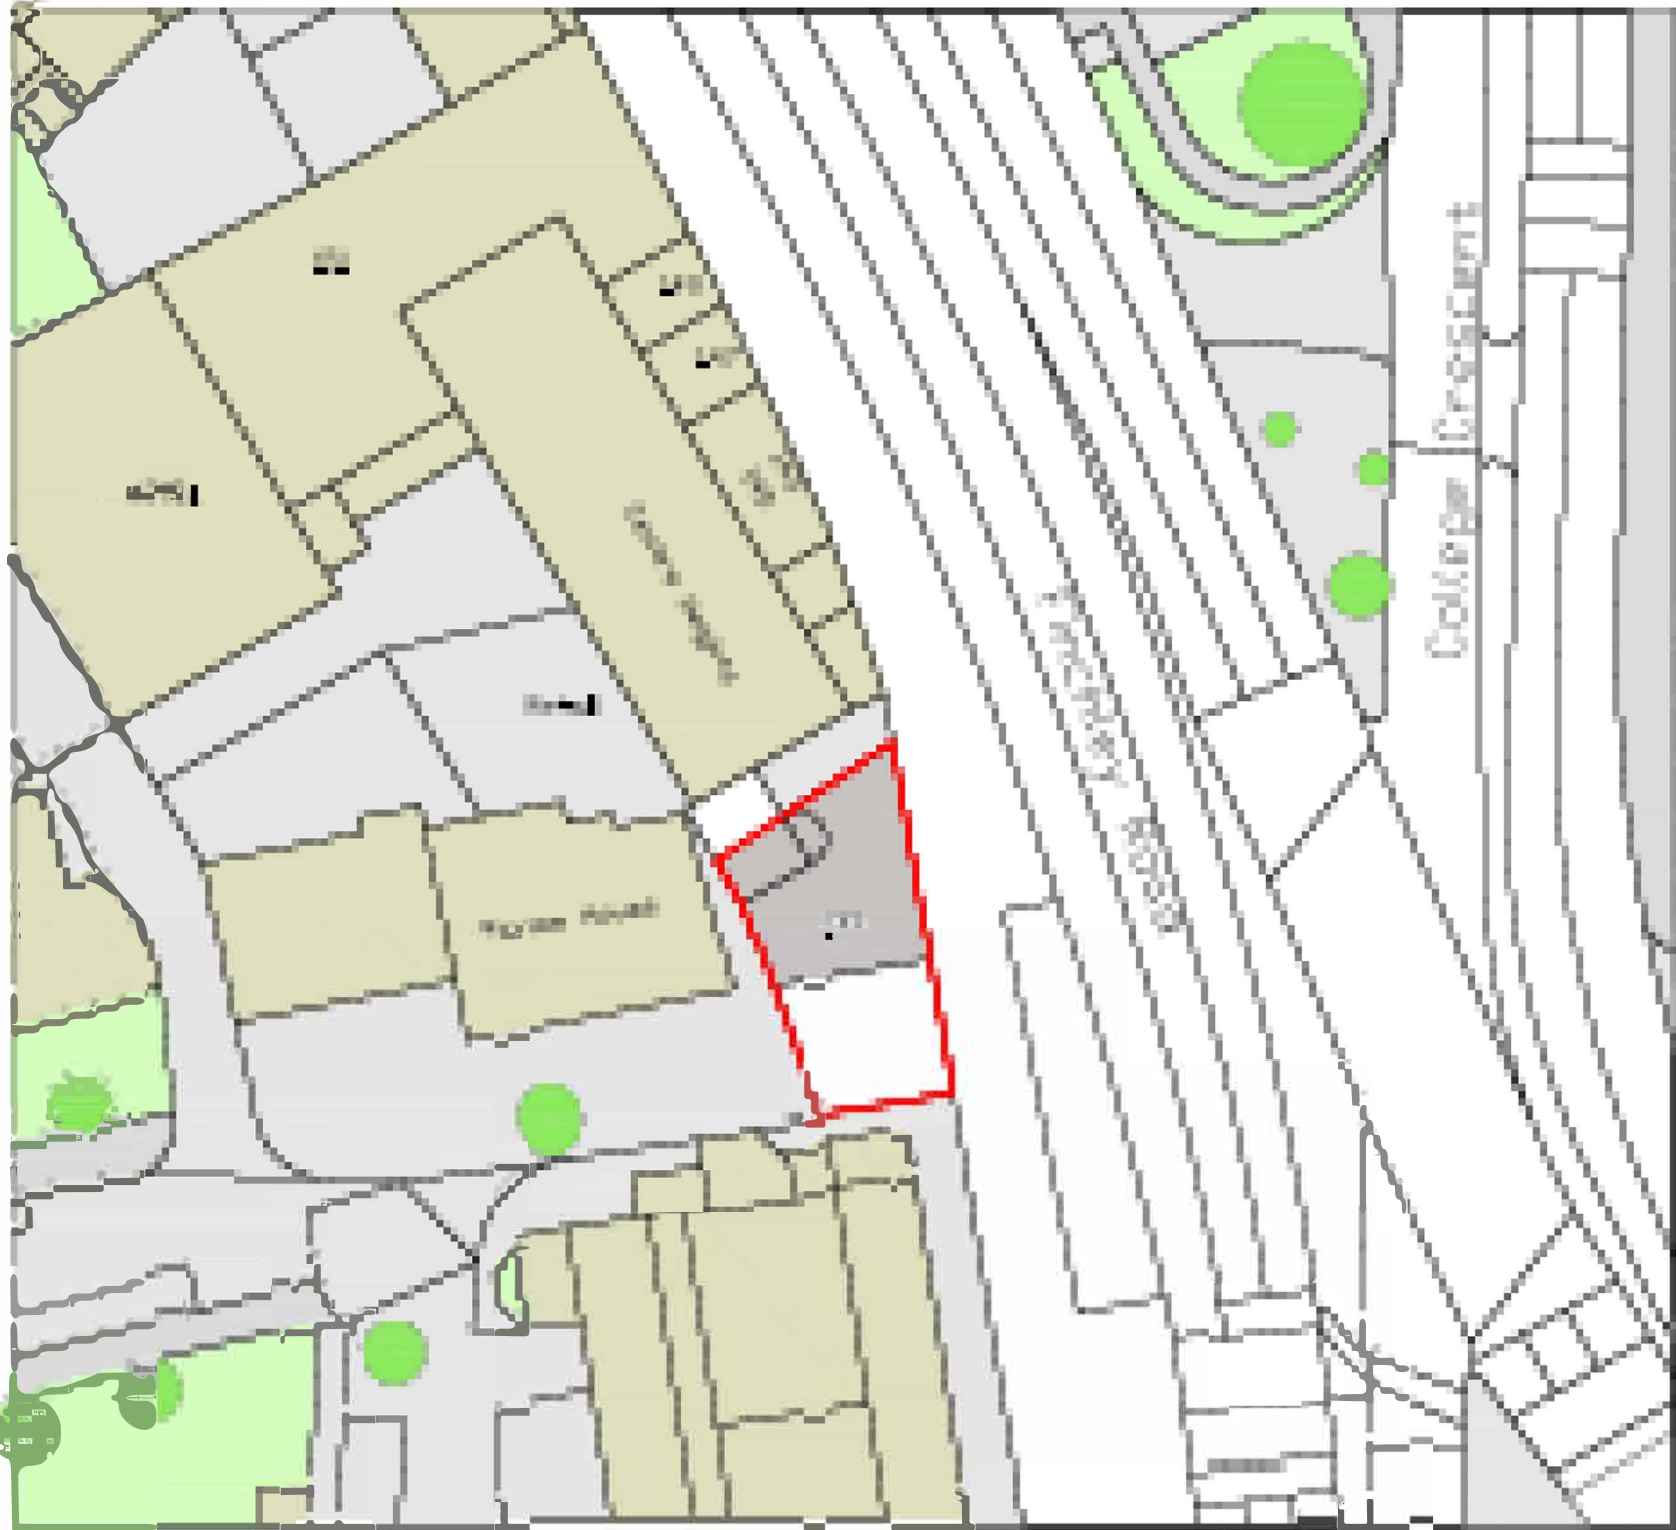

Site Plan
Scale 1:500