






Lighting Specification  
LED RGBW tape in a IP rated channel - The entire exterior lighting is controlled by a computer program that can be adjusted to single colour for changing, dimmed down and speed variable.

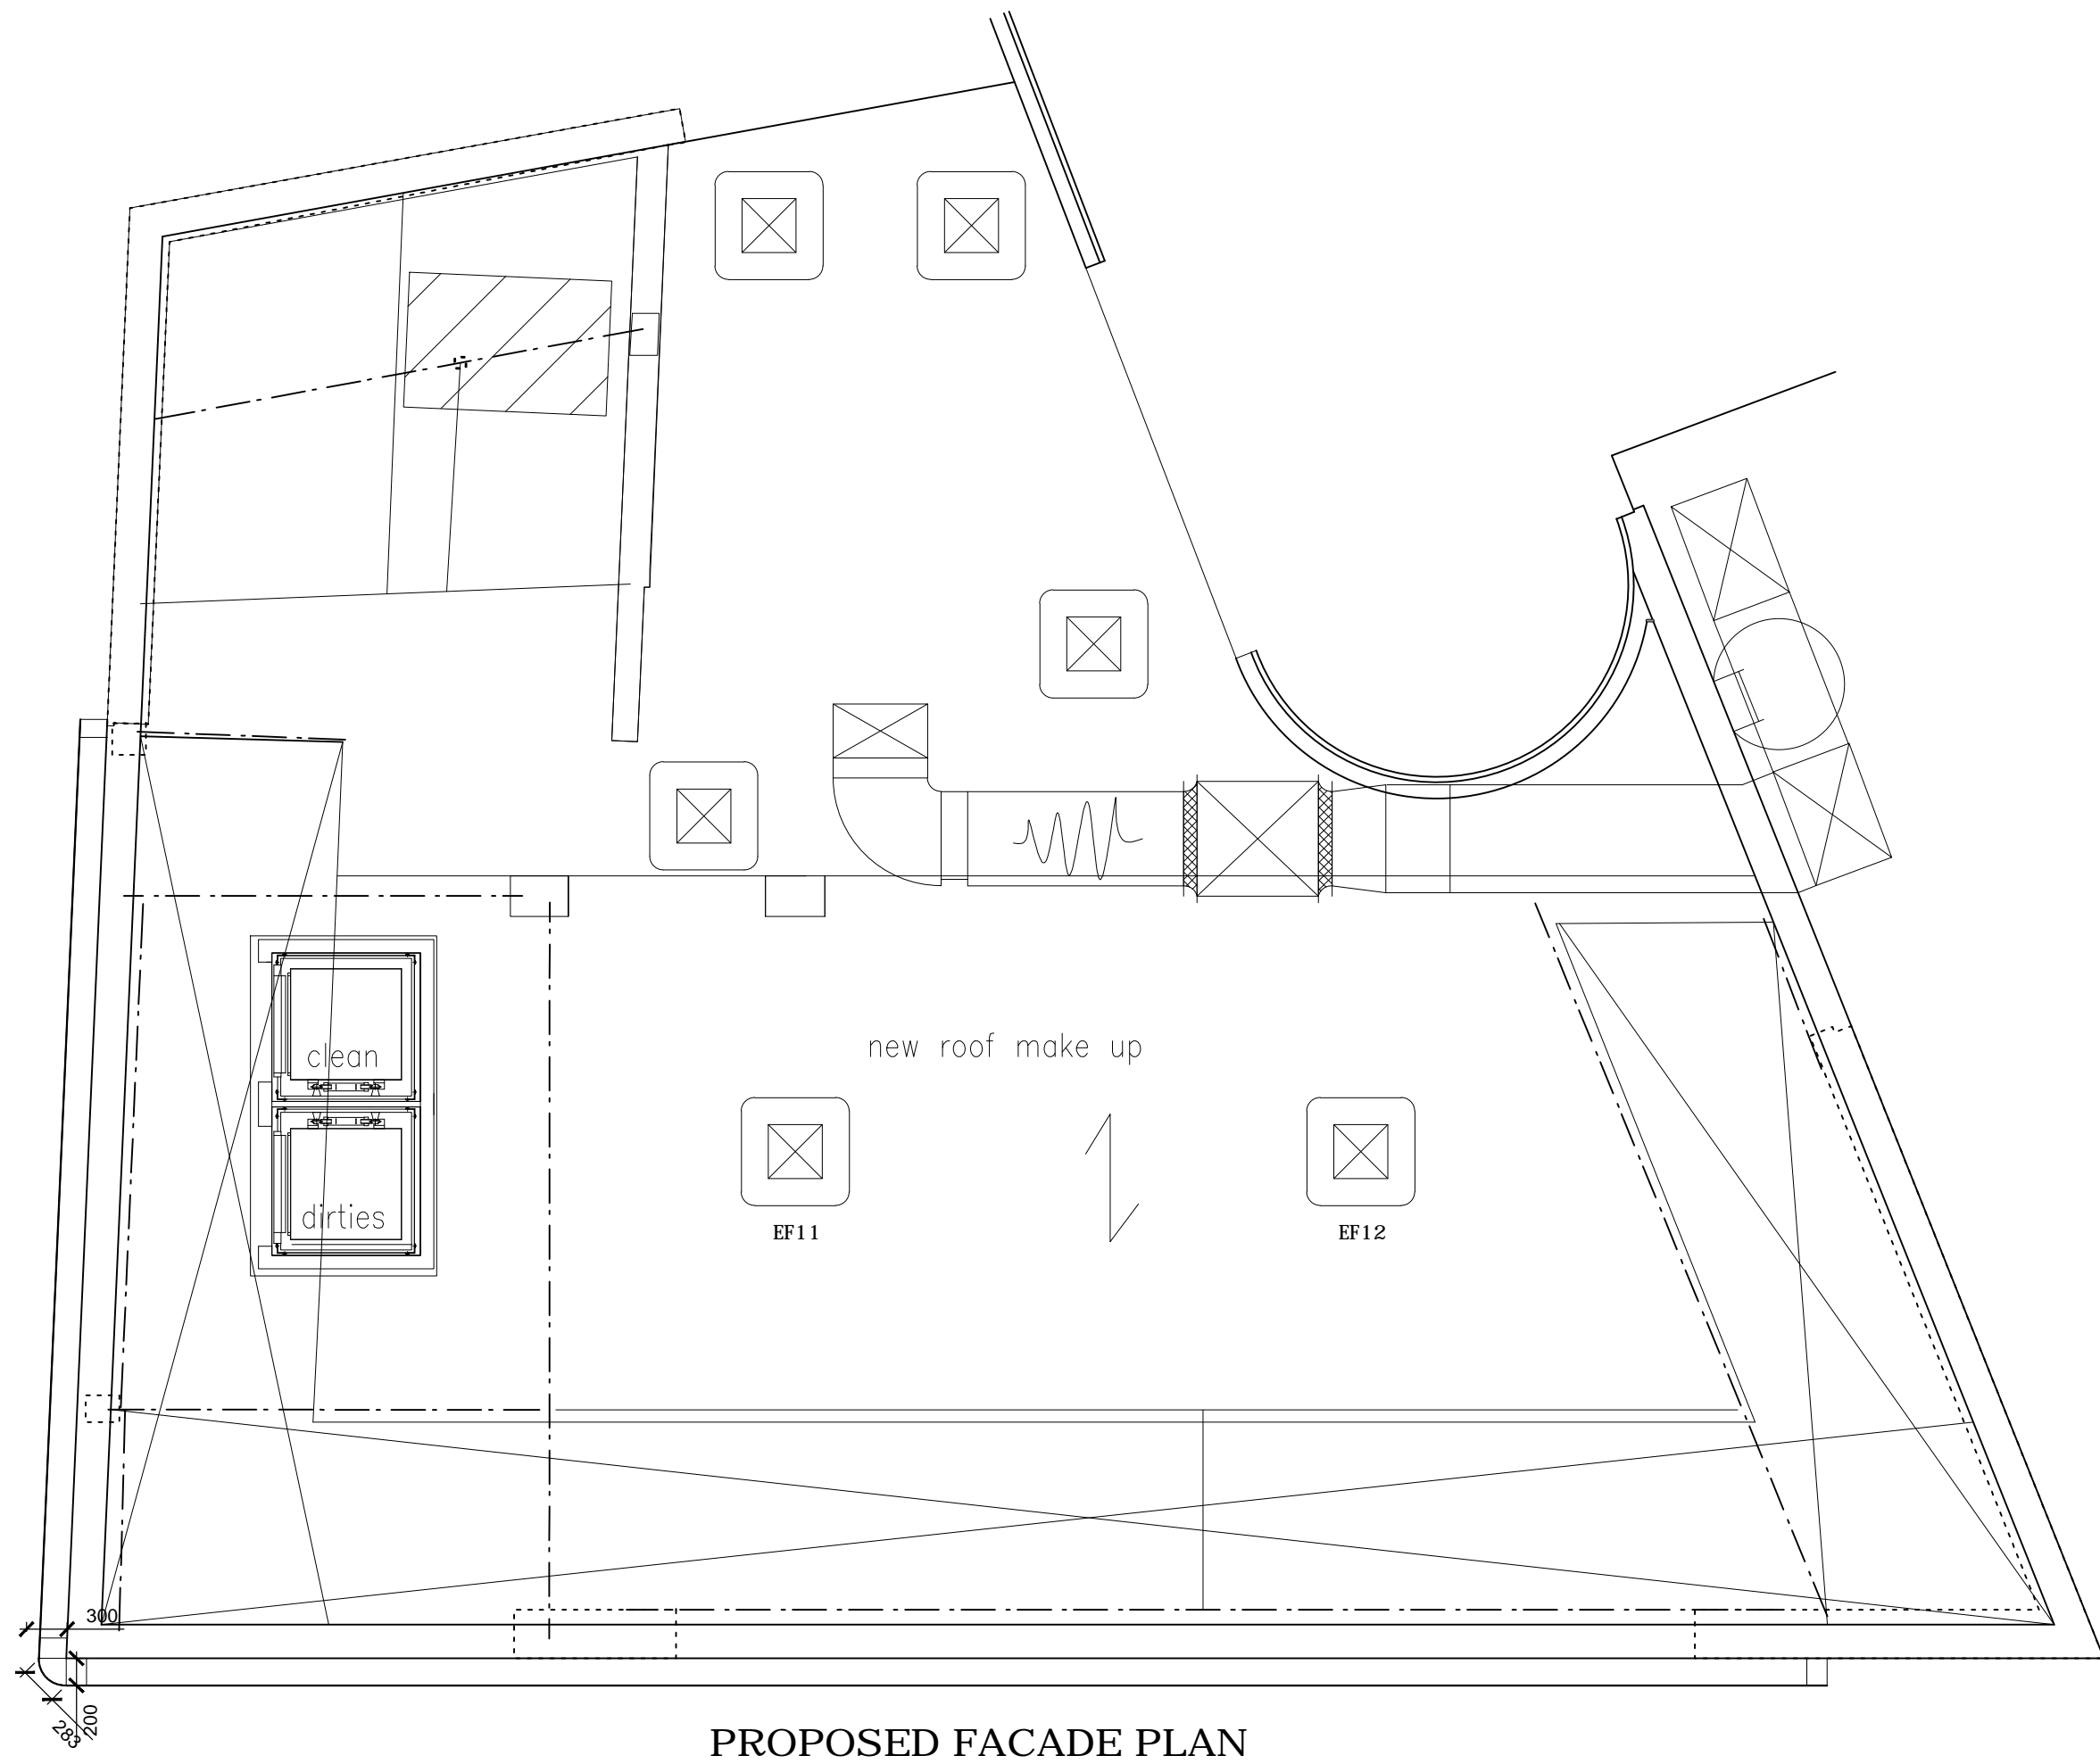


side facade area 52sqm

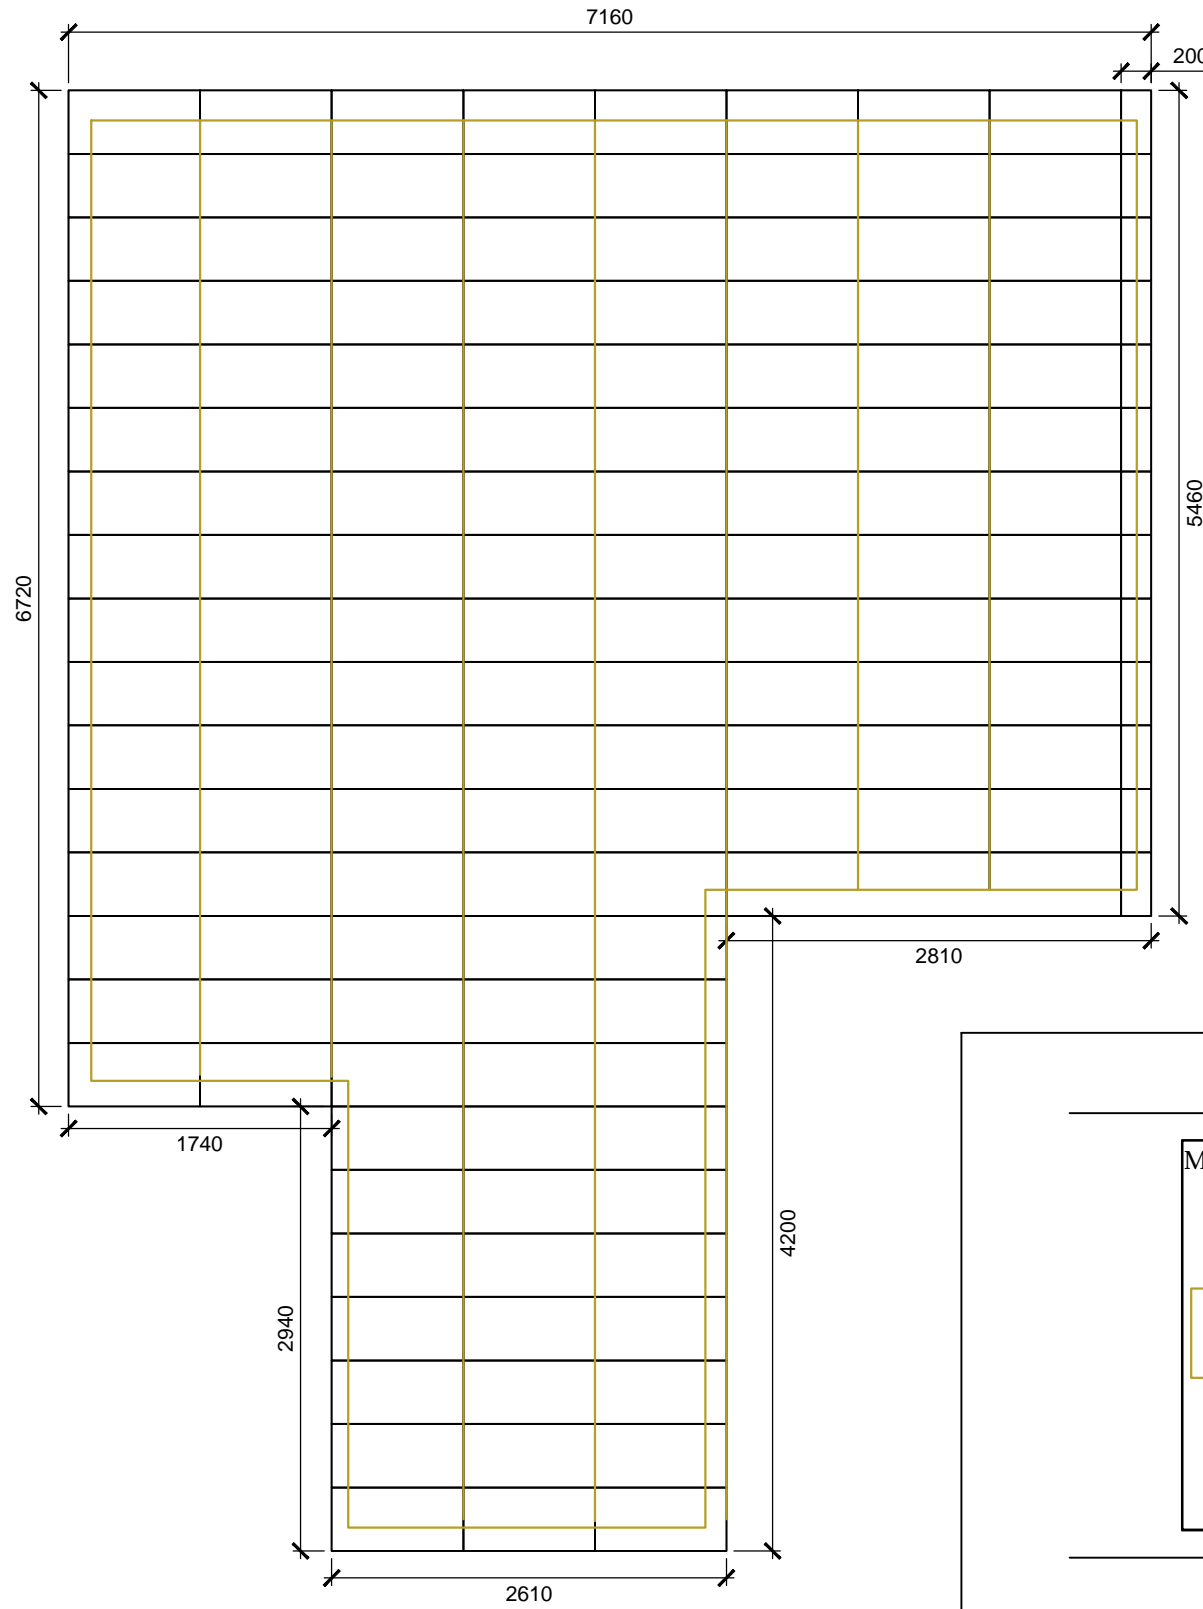


front facade area 36sqm

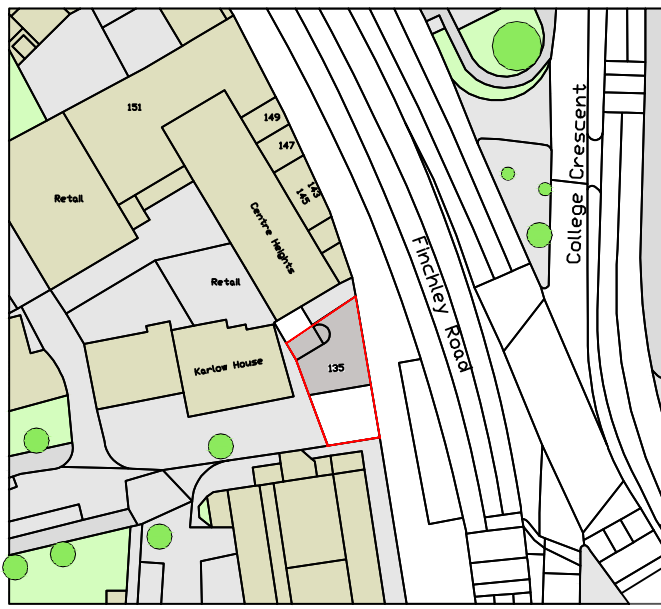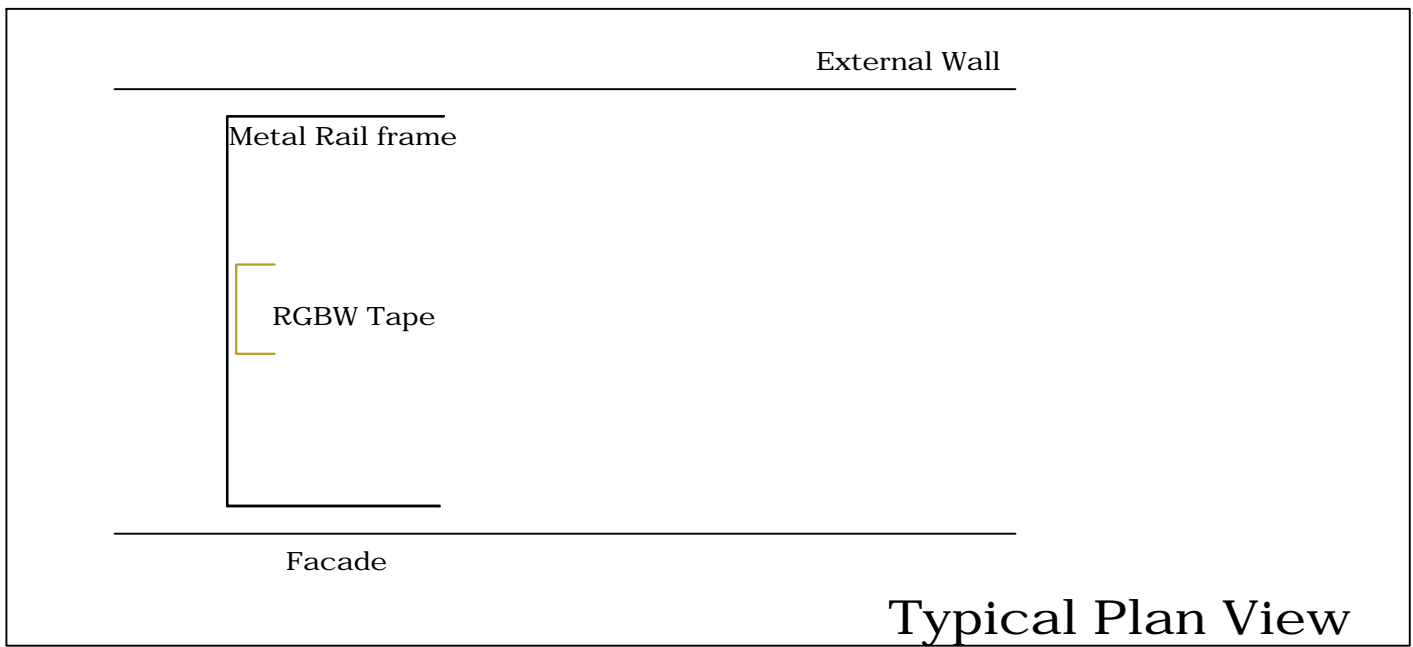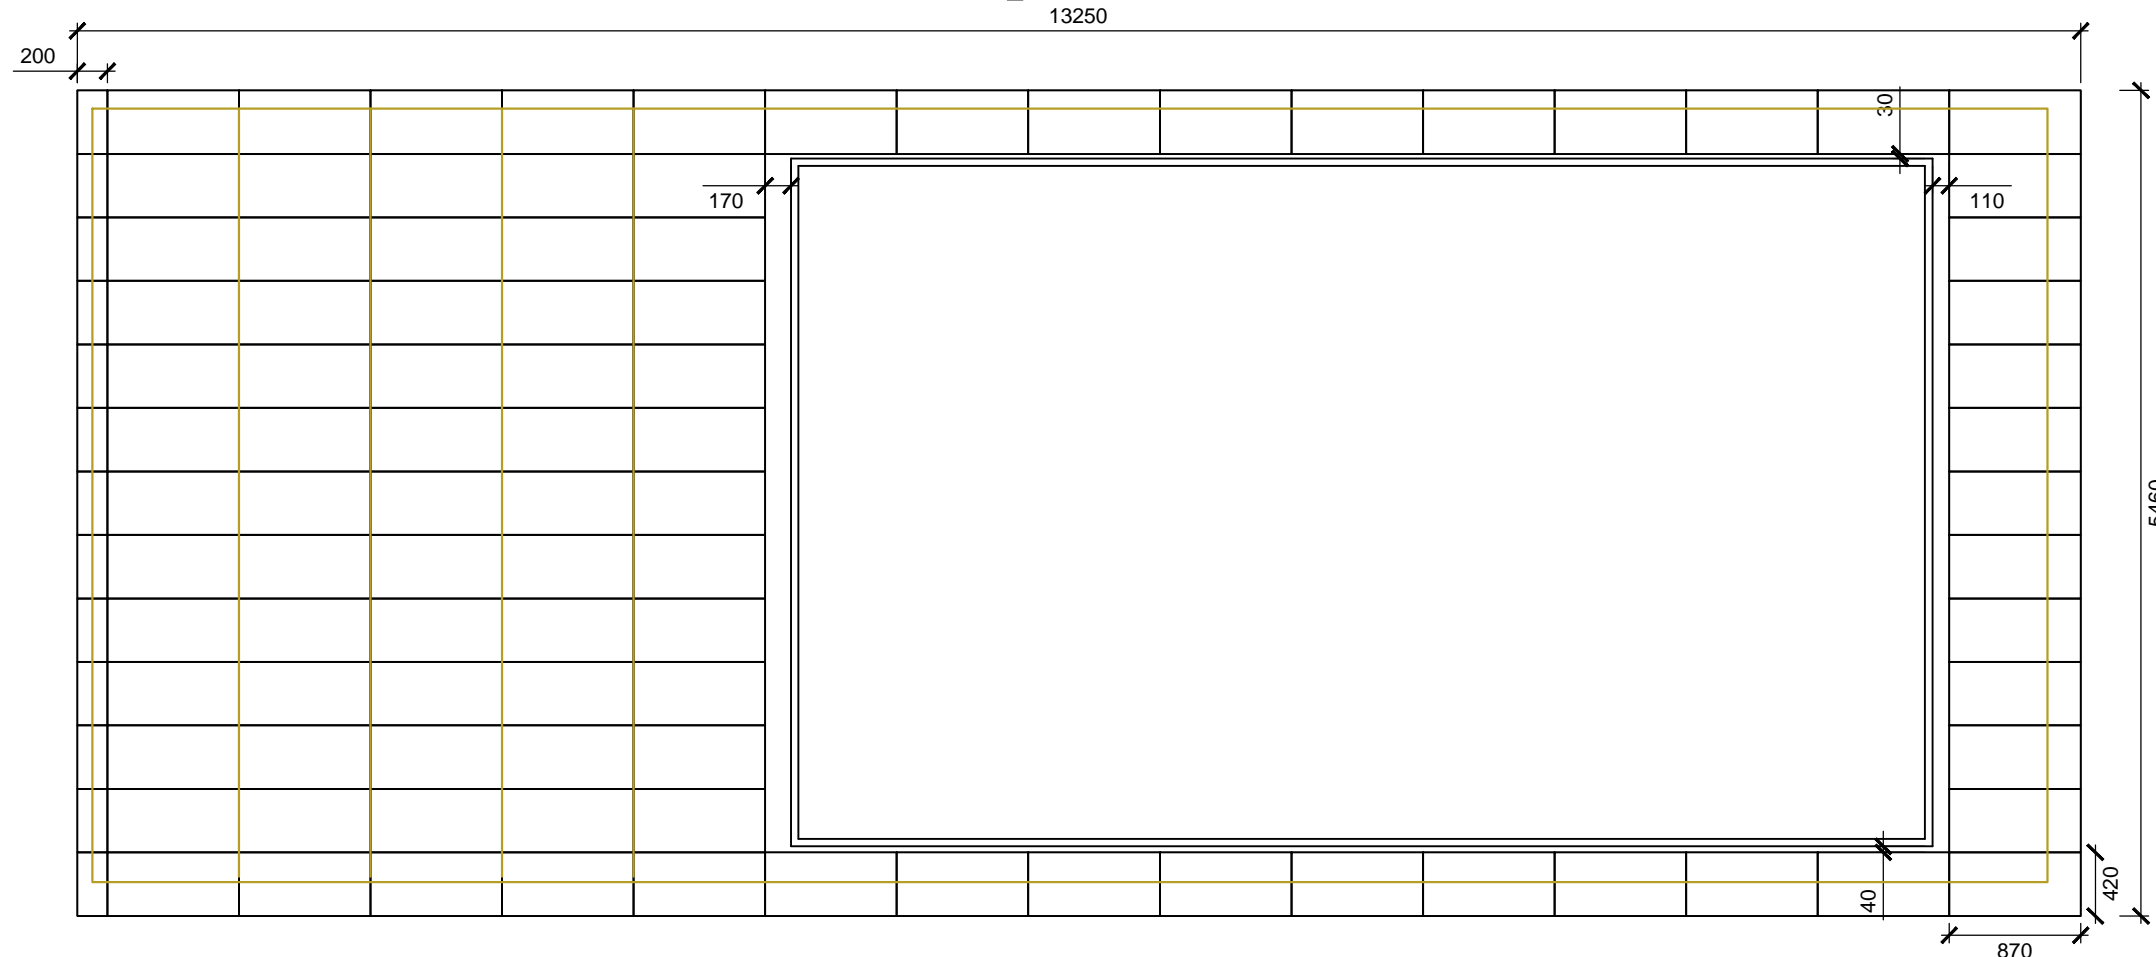


Location Plan  
Scale 1:1250

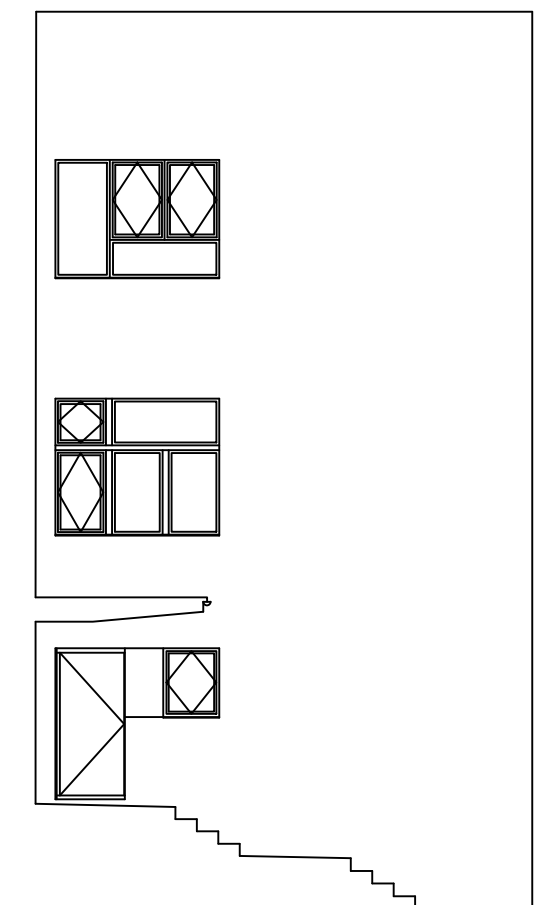


Proposed Rear Elevation

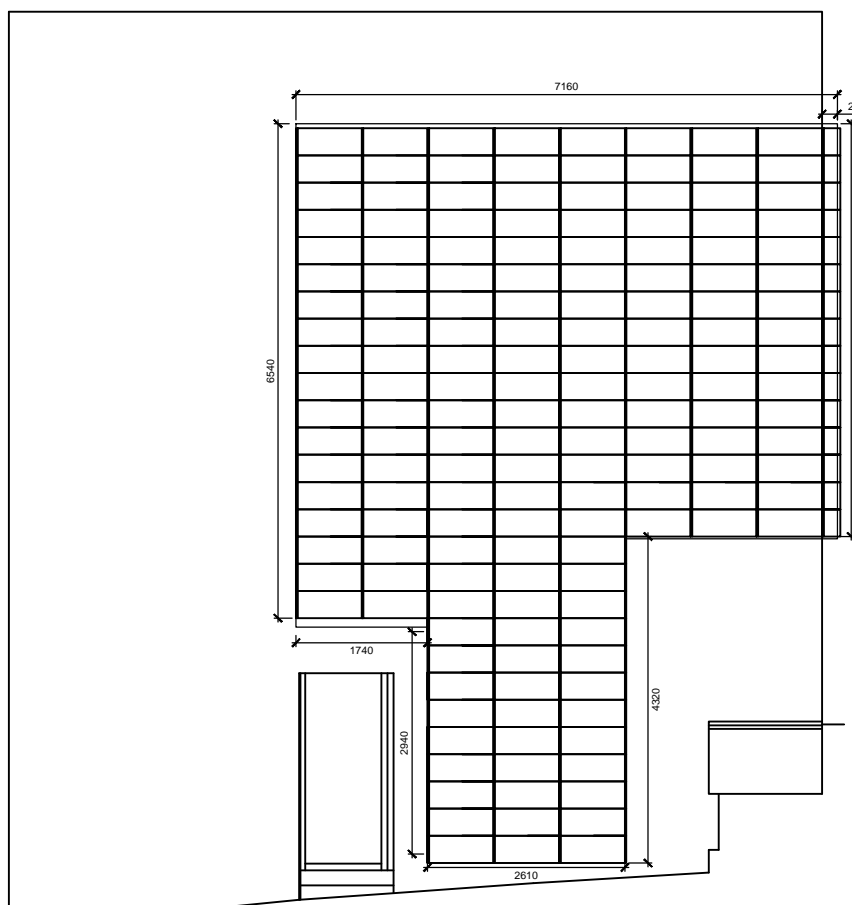

Proposed Side Elevation

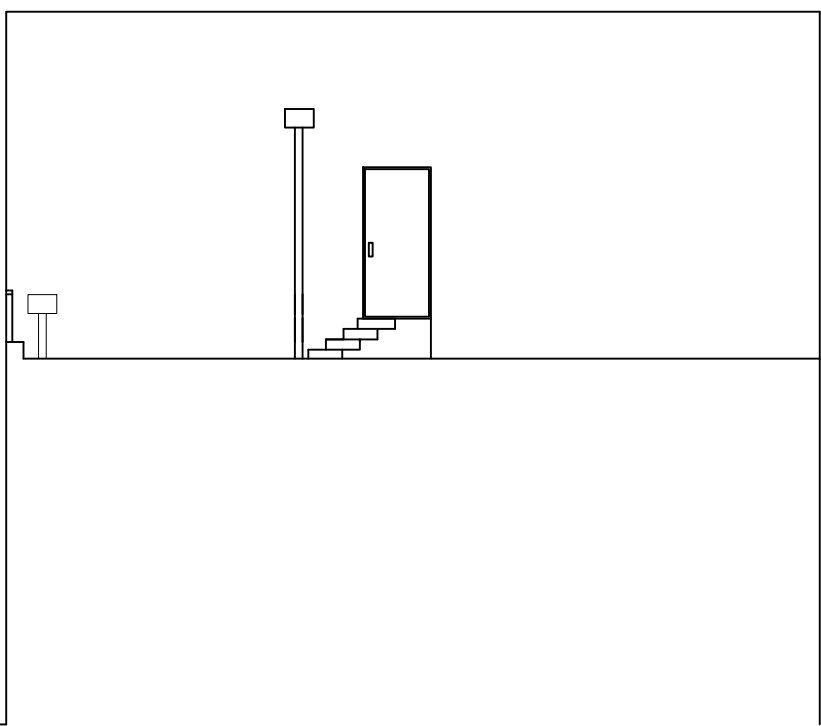

Proposed Side Elevation

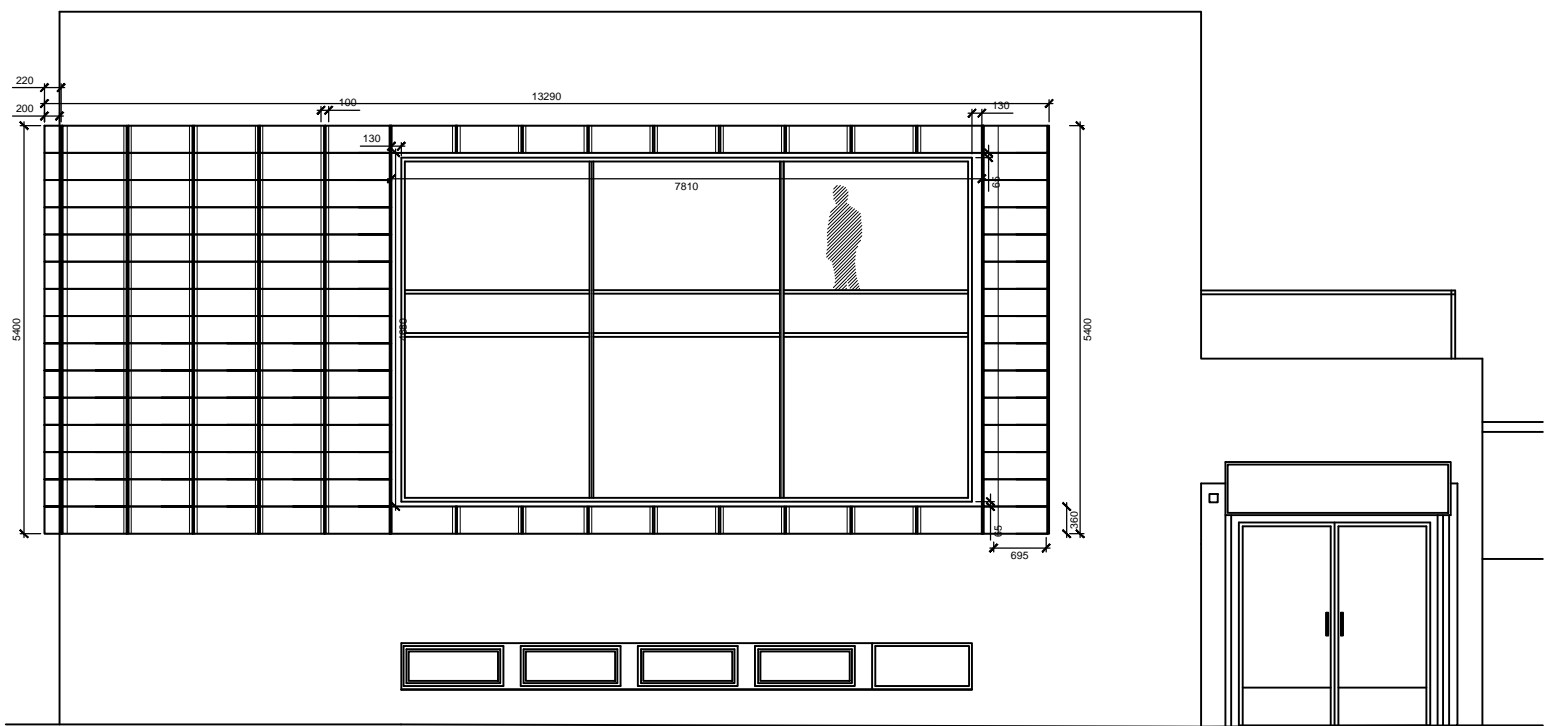

Proposed Front Elevation  
Perforated Aluminium Mesh Screen Facade framing

**TIBBATTS ABEL**  
Interiors - Architecture

Suite 214  
Fort Dunlop  
Birmingham  
B24 9FD  
Tel: +44 (0) 121 747 1111  
Fax: +44 (0) 121 747 1199  
info@tibbonabel.com  
www.tibbonabel.com

Client  
**135 Finchley Road Ltd**

Job Title  
**135 Finchley Road  
Hamstead, London.NW3 6JH**

Drawing Title  
**Restaurant & Function Room  
New Aluminium Mesh Facade  
Lighting**

Date  
**08/02/18**

Scale  
**1:100 & 1:50 @ A1**

Drawn by  
**AL**

Job No.  
**1600**

Revisions	Description	Date

Drawing Number  
**PL-05**